


1 WEST ELEVATION
A3.1 SCALE: 1/8"=1'-0"


2 SOUTH ELEVATION
A3.1 SCALE: 1/8"=1'-0"

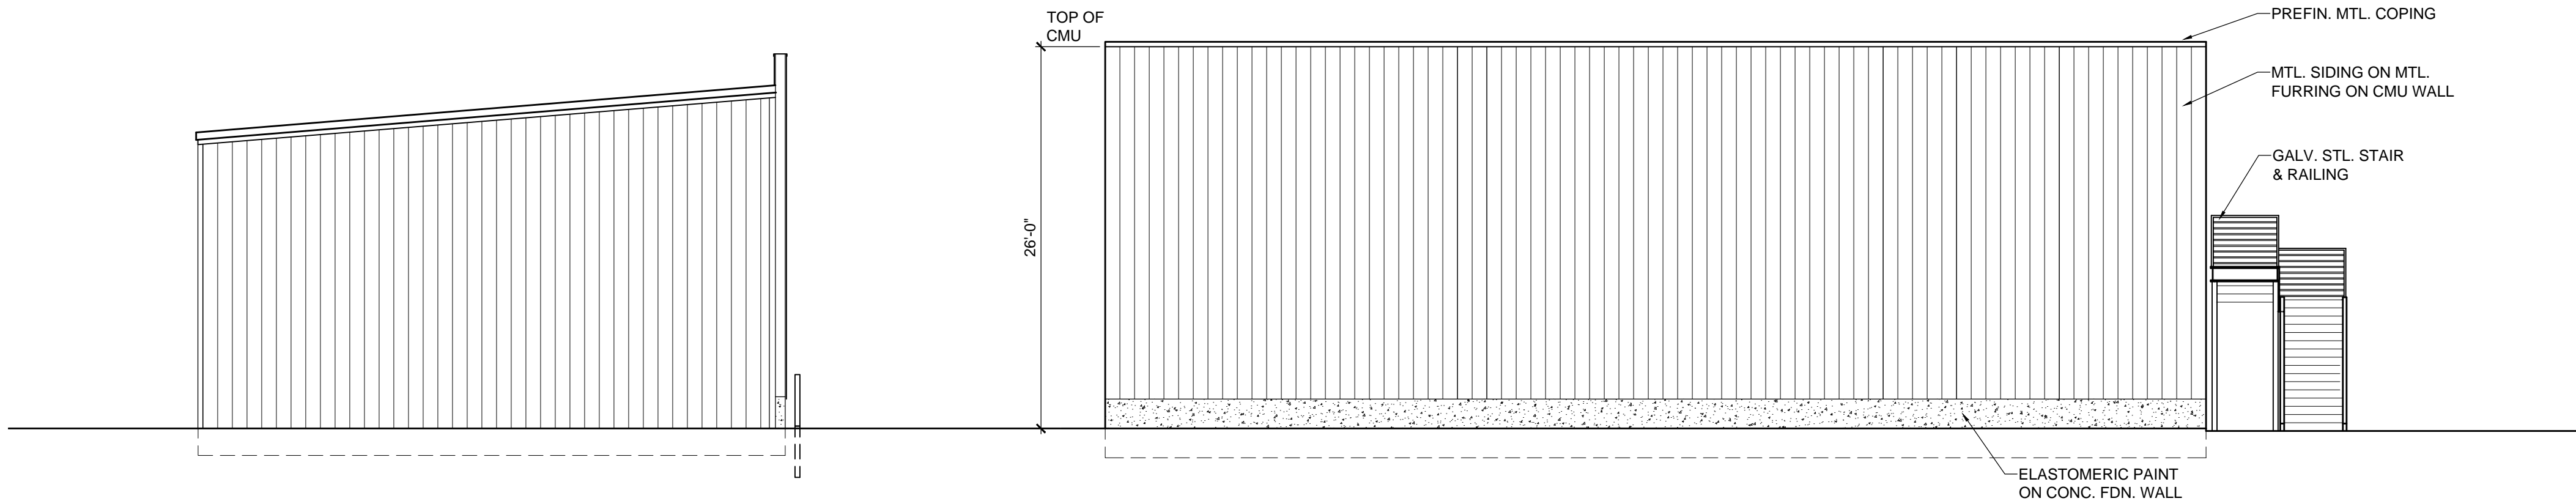


3 EAST ELEVATION
A3.1 SCALE: 1/8"=1'-0"

4 NORTH ELEVATION
A3.1 SCALE: 1/8"=1'-0"

WINDOW SCHEDULE

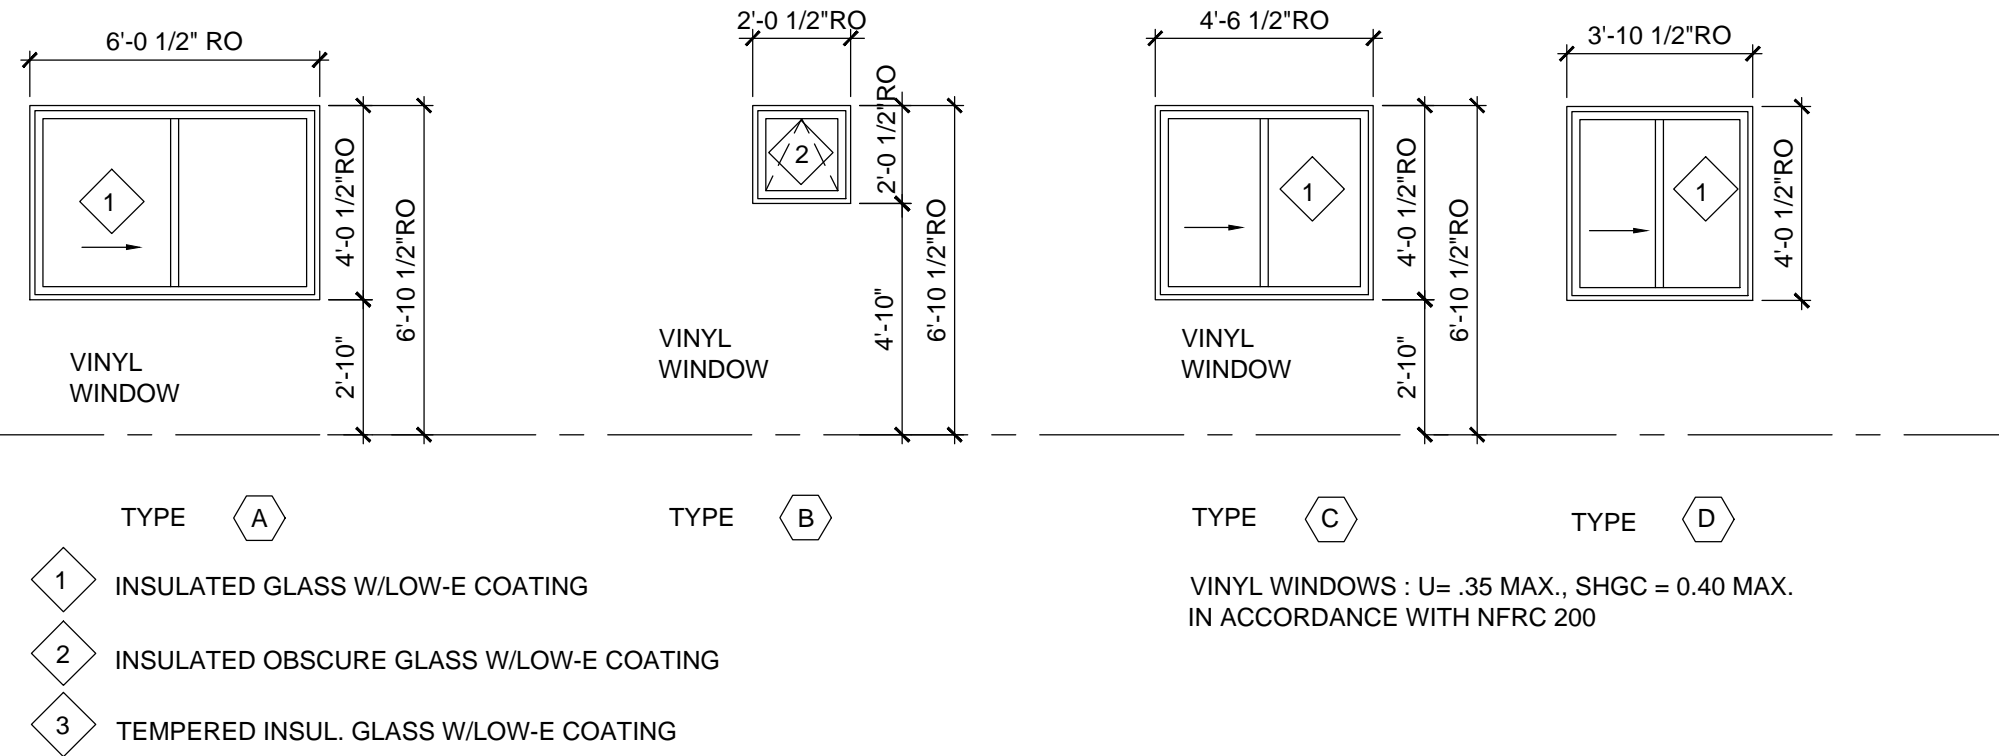

WALL TYPES

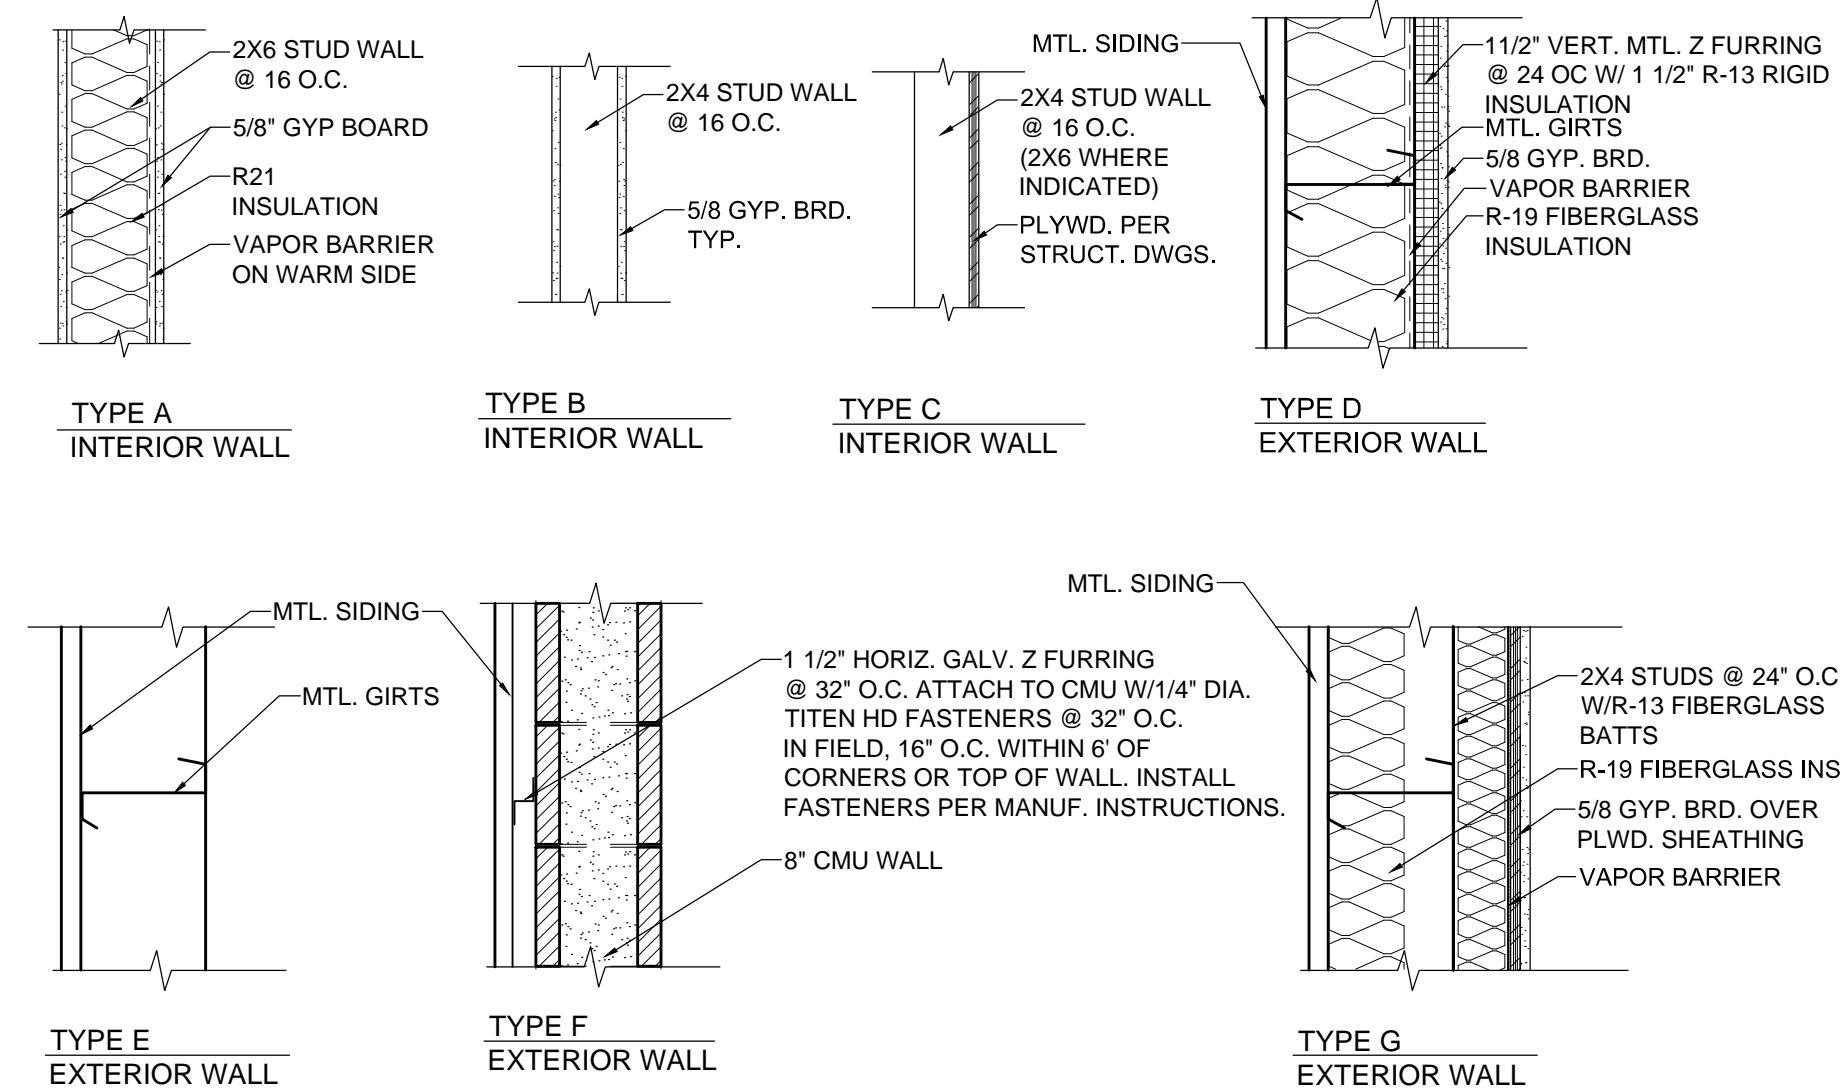

685 COMMERCIAL BE
SUITE 5
SALEM, OR 97301
P: 503.371.1140
F: 503.364.6751

ANDERSON
SHIRLEY
ARCHITECTS INC.

CONSULTANTS

REVISIONS



KEY PLAN

SHEET TITLE

OFFICE & SHOP
HILLEBRAND CONSTRUCTION, INC.
MILWAUKIE, OR 97206

SHEET TITLE

ELEVATIONS

DRAWN LCC	SHEET A3.1
JOB NO.	3 OF 6
DATE 10/15/2015	