


NOTES:


1. BASE MAPPING USED AS A BASIS FOR THE DESIGN WAS PROVIDED BY TRIMET. CONTRACTOR SHALL VERIFY TOPOGRAPHY PRIOR TO CONSTRUCTION. HORIZONTAL AND VERTICAL CONTROL FOR THIS PROJECT SHALL BE OBTAINED FROM TRIMET PRIOR TO STARTING CONSTRUCTION.

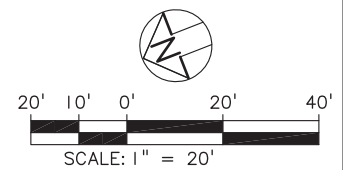

30% SUBMITTAL
FEBRUARY 13, 2015

NO.	DATE	BY	APPD.	REVISIONS

FM DESIGNED	2-13-15	DATE
JRC DRAWN	2-13-15	DATE
CV CHECKED	2-13-15	DATE
APPROVED		DATE


TRI-COUNTY METROPOLITAN TRANSPORTATION DISTRICT OF OREGON

kpff

111 SW Fifth Ave., Suite 2400
Portland, OR 97204
Or 503.227.3251
Fr 503.224.4681
www.kpff.com


TRI MET

CAPITAL PROJECTS
DIVISION
1800 SW FIRST AVE., SUITE 300
PORTLAND, OREGON 97201

SUBMITTED: _____	DATE: _____
APPROVED: _____	DATE: _____



PORTLAND TO MILWAUKIE LRT
EAST SEGMENT
 CIVIL
KELLOGG PEDESTRIAN BRIDGE
SITE PLAN

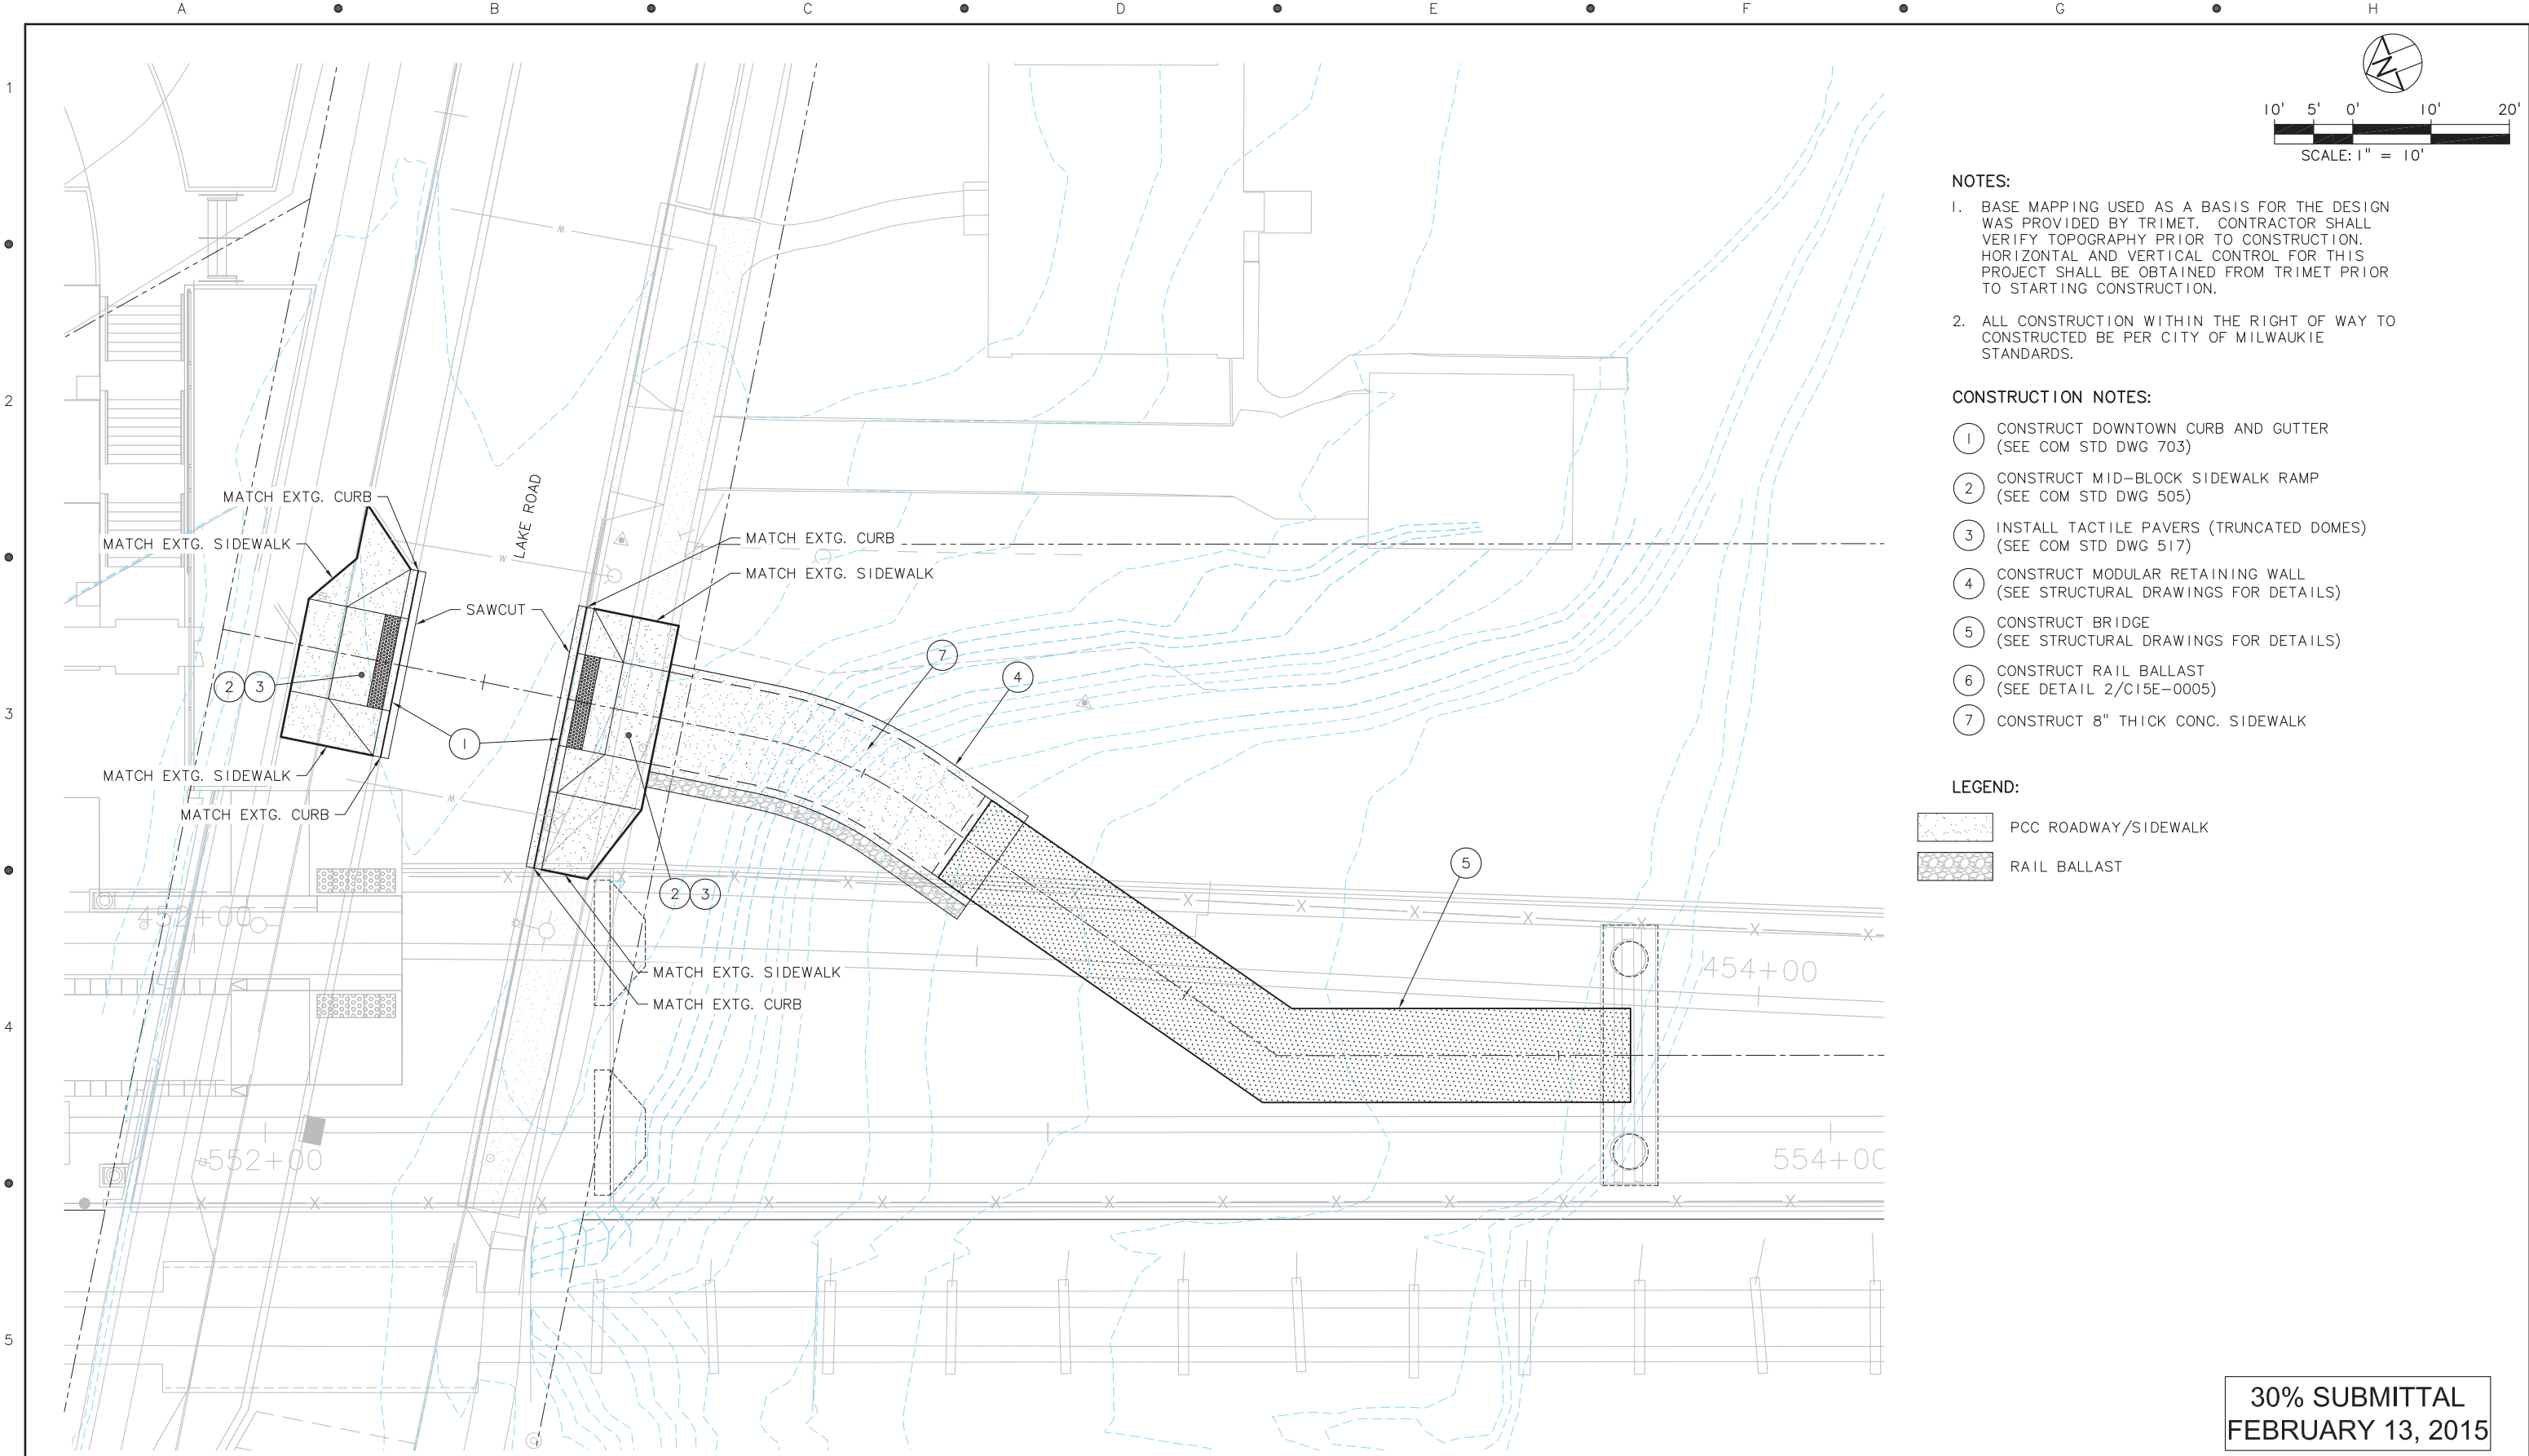SCALE: 1"=20'	DRAWING NO.: C15E-0001	CONTRACT NO.:	SHEET NO.:
---------------	------------------------	---------------	------------



- NOTES:**
1. BASE MAPPING USED AS A BASIS FOR THE DESIGN WAS PROVIDED BY TRIMET. CONTRACTOR SHALL VERIFY TOPOGRAPHY PRIOR TO CONSTRUCTION. HORIZONTAL AND VERTICAL CONTROL FOR THIS PROJECT SHALL BE OBTAINED FROM TRIMET PRIOR TO STARTING CONSTRUCTION.
 2. ALL CONSTRUCTION WITHIN THE RIGHT OF WAY TO CONSTRUCTED BE PER CITY OF MILWAUKIE STANDARDS.




- CONSTRUCTION NOTES:**
1. CONSTRUCT DOWNTOWN CURB AND GUTTER (SEE COM STD DWG 703)
 2. CONSTRUCT MID-BLOCK SIDEWALK RAMP (SEE COM STD DWG 505)
 3. INSTALL TACTILE PAVERS (TRUNCATED DOMES) (SEE COM STD DWG 517)
 4. CONSTRUCT MODULAR RETAINING WALL (SEE STRUCTURAL DRAWINGS FOR DETAILS)
 5. CONSTRUCT BRIDGE (SEE STRUCTURAL DRAWINGS FOR DETAILS)
 6. CONSTRUCT RAIL BALLAST (SEE DETAIL 2/C15E-0005)
 7. CONSTRUCT 8" THICK CONC. SIDEWALK

- LEGEND:**
-  PCC ROADWAY/SIDEWALK
 -  RAIL BALLAST

30% SUBMITTAL
FEBRUARY 13, 2015

NO.	DATE	BY	APPD.	REVISIONS

FM DESIGNED	2-13-15	DATE
JRC DRAWN	2-13-15	DATE
CV CHECKED	2-13-15	DATE
APPROVED		DATE

 TRI-COUNTY METROPOLITAN TRANSPORTATION DISTRICT OF OREGON			
	111 SW Fifth Ave., Suite 2400 Portland, OR 97204 Or 503.227.3251 Fr 503.224.4681 www.kpff.com		
	CAPITAL PROJECTS DIVISION 1800 SW FIRST AVE., SUITE 300 PORTLAND, OREGON 97201		
SUBMITTED:	DATE:	APPROVED:	DATE:

PORTLAND TO MILWAUKIE LRT EAST SEGMENT CIVIL KELLOGG PEDESTRIAN BRIDGE NORTH APPROACH			
SCALE:	DRAWING NO.:	CONTRACT NO.:	SHEET NO.:
1" = 10'	C15E-0002		