



1 EAST ELEVATION
 SCALE: 1/16" = 1'-0"



2 WEST ELEVATION
 SCALE: NTS



3 NORTH ELEVATION
 SCALE: NTS



4 SOUTH ELEVATION
 SCALE: NTS


MATERIAL	COLOR
LAMINATED ARCHITECTURAL COMPOSITION SHINGLES	OWENS CORNING OAKRIDGE
FIBER CEMENT PANEL	ONYX BLACK
Z-FLASH HORIZONTAL PANELS	SW6151 QUIVER TAN
FIBER CEMENT VERTICAL TRIM	SW7033 BRAINSTORM BRONZE (POP-OUTS)
	SW7020 BLACK FOX (TRIM AS SHOWN)
FIBER CEMENT BOARD AND BATTEN	SW7033 BRAINSTORM BRONZE
1/2" BATTENS 12" oc ON	
4x8 FIBER CEMENT PANEL	
HORIZONTAL FLOOR BAND, FASCIA, GUTTERS, SOFFIT AND DECK TRIM	SW7020 BLACK FOX
MAIN BODY	SW2842 ROYCROFT SUEDE
FIBER CEMENT LAP SIDING	
8 7/8" REVEAL LAP PATTERN	
FIBER CEMENT LAP SIDING	WING A ACCENT
8 7/8" REVEAL LAP PATTERN	SW7645 THUNDER GRAY
FIBER CEMENT LAP SIDING	WING A ACCENT
8 7/8" REVEAL LAP PATTERN	SW6089 GROUNDED
FIBER CEMENT LAP SIDING	BUILDING ACCENT
8 7/8" REVEAL LAP PATTERN	SW6151 QUIVER TAN
CULTURED STONE	QUALITY STONE VENEER
ADHERED STONE	OHIO DRYSTACK
EXTERIOR DOOR AND WINDOW TRIM	SW6149 RELAXED KHAKI
TO MATCH VINYL WINDOW COLOR	

GENERAL COLOR NOTES:
 1. ALL WINDOWS TO BE VINYL - "ALMOND"
 2. ALL BUILDING TRIM AND DOWNSPOUTS TO MATCH ADJACENT CLADDING COLOR UNLESS OTHERWISE NOTED.

5 EXTERIOR FINISH SCHEDULE
 SCALE: NTS



6 Typical Carport
 SCALE: 1/8" = 1'-0"

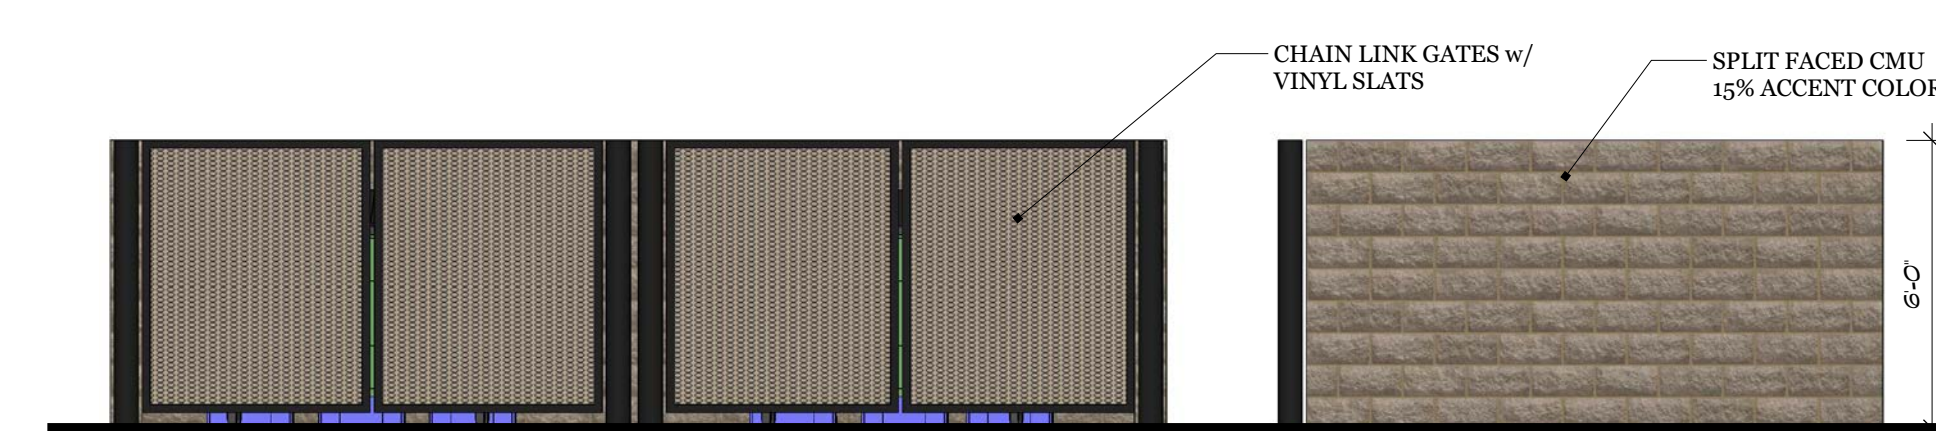

7 Refuse Enclosure
 SCALE: 1/4" = 1'-0"



KEY PLAN

REVISIONS:	
PROJECT TITLE:	
Milwaukee, OR	
Bonaventure of Milwaukee Milwaukee, OR	
SHEET TITLE: EXTERIOR ELEVATIONS	
DRAWN BY:	SHEET:
DATE:	PROJECT:
11/26/2019	17XX
	A3.1

8"/4" REVEAL LAP PATTERN

FIBER CEMENT LAP SIDING
8"/4" REVEAL LAP PATTERN

FIBER CEMENT LAP SIDING
8"/4" REVEAL LAP PATTERN

FIBER CEMENT LAP SIDING
8"/4" REVEAL LAP PATTERN

CULTURED STONE
ADHERED STONE

EXTERIOR DOOR PAINT TO MATCH
VINYL WINDOW COLOR

GENERAL COLOR NOTES:

1. ALL WINDOWS TO BE VINYL - "ALMOND"
2. ALL BUILDING TRIM AND DOWNSPOUTS TO MATCH ADJACENT CLADDING COLOR UNLESS OTHERWISE NOTED.

WING A ACCENT
SW7645 THUNDER GRAY

WING C ACCENT
SW6096 JUTE BROWN

BUILDING ACCENT
SW2842 ROYCROFT SUEDE

QUALITY STONE VENEER
OHIO DRYSTACK
POWDER RIDGE

SW6149 RELAXED KHAKI


PROJECT TITLE:

Milwaukee, OR

EXTERIOR FINISH SCHEDULE

SCALE: NTS

For comparison, the earlier roof plan as shown on Sheet A3.1, submitted Jan. 11, 2019---highlighted areas indicate where changes have been made.

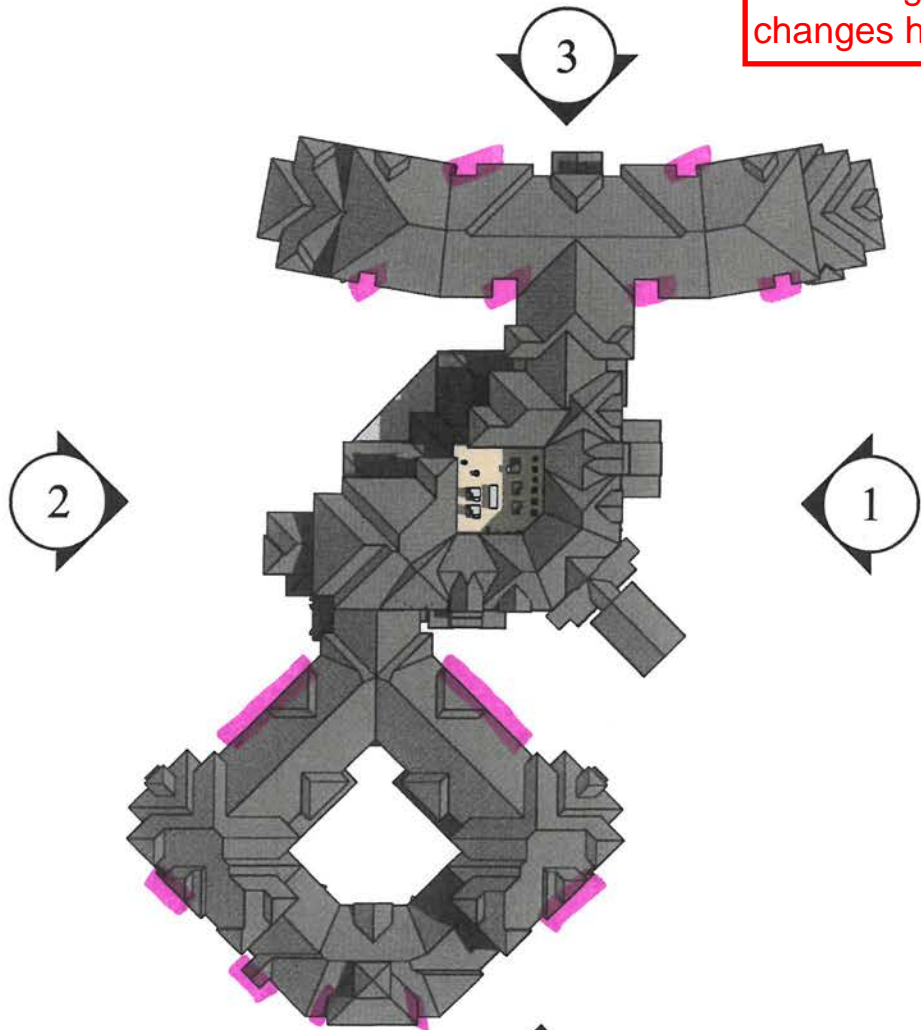

4
KEY PLAN

Bonaventure of Milwaukee
Milwaukee, OR

SHEET TITLE:
EXTERIOR
ELEVATIONS

DRAWN BY:	SHAWN
PROJECT #:	17xx
DATE:	11/26/201

SHEET:	A3.1
	OLD