


# Building 1

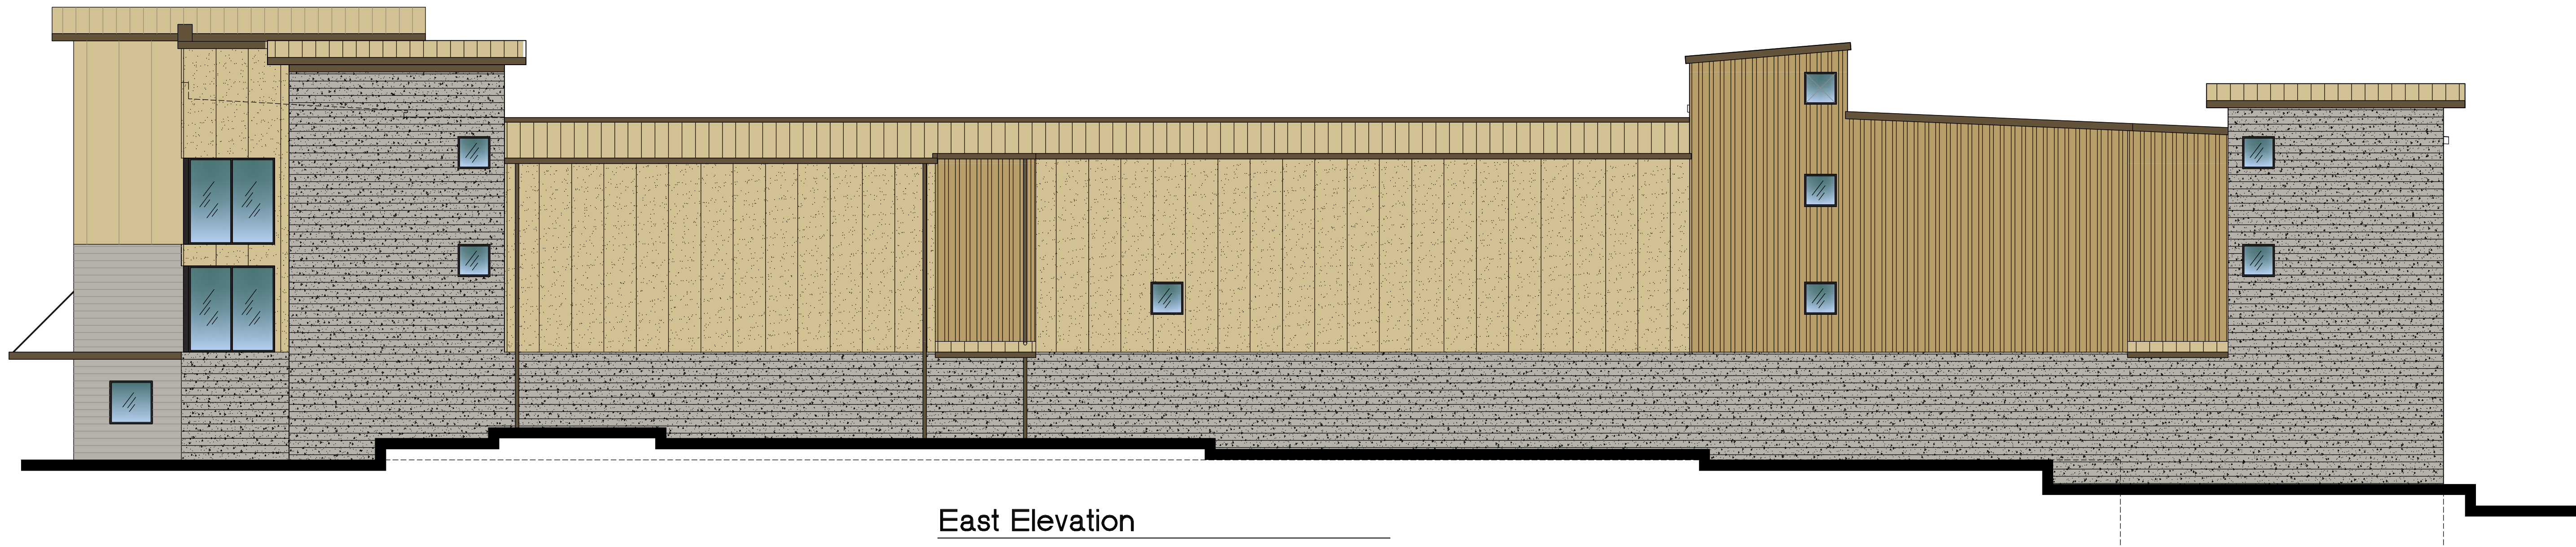

East Elevation



Client:  
 HT Investment  
 Properties, LLC

825 Harritt Drive NW  
 Salem, Oregon 97304

Project:  
 Harmony Road  
 Self Storage

5965 SE Harmony Road  
 Milwaukie, Oregon

Sheet Title:  
 Building  
 Elevations



West Elevation



Revisions:


MILDREN DESIGN GROUP, P.C., 2010, ALL  
 RIGHTS RESERVED. ©

THESE DRAWINGS ARE THE PROPERTY OF  
 MILDREN DESIGN GROUP, P.C., AND ARE  
 NOT TO BE USED OR REPRODUCED IN ANY  
 MANNER, EXCEPT WITH THE PRIOR WRITTEN  
 PERMISSION OF MILDREN DESIGN GROUP, P.C.



Date:  
 Drawn by: CLT Checked by: WEM  
 Job Number: 110021  
 Sheet



# Building 1

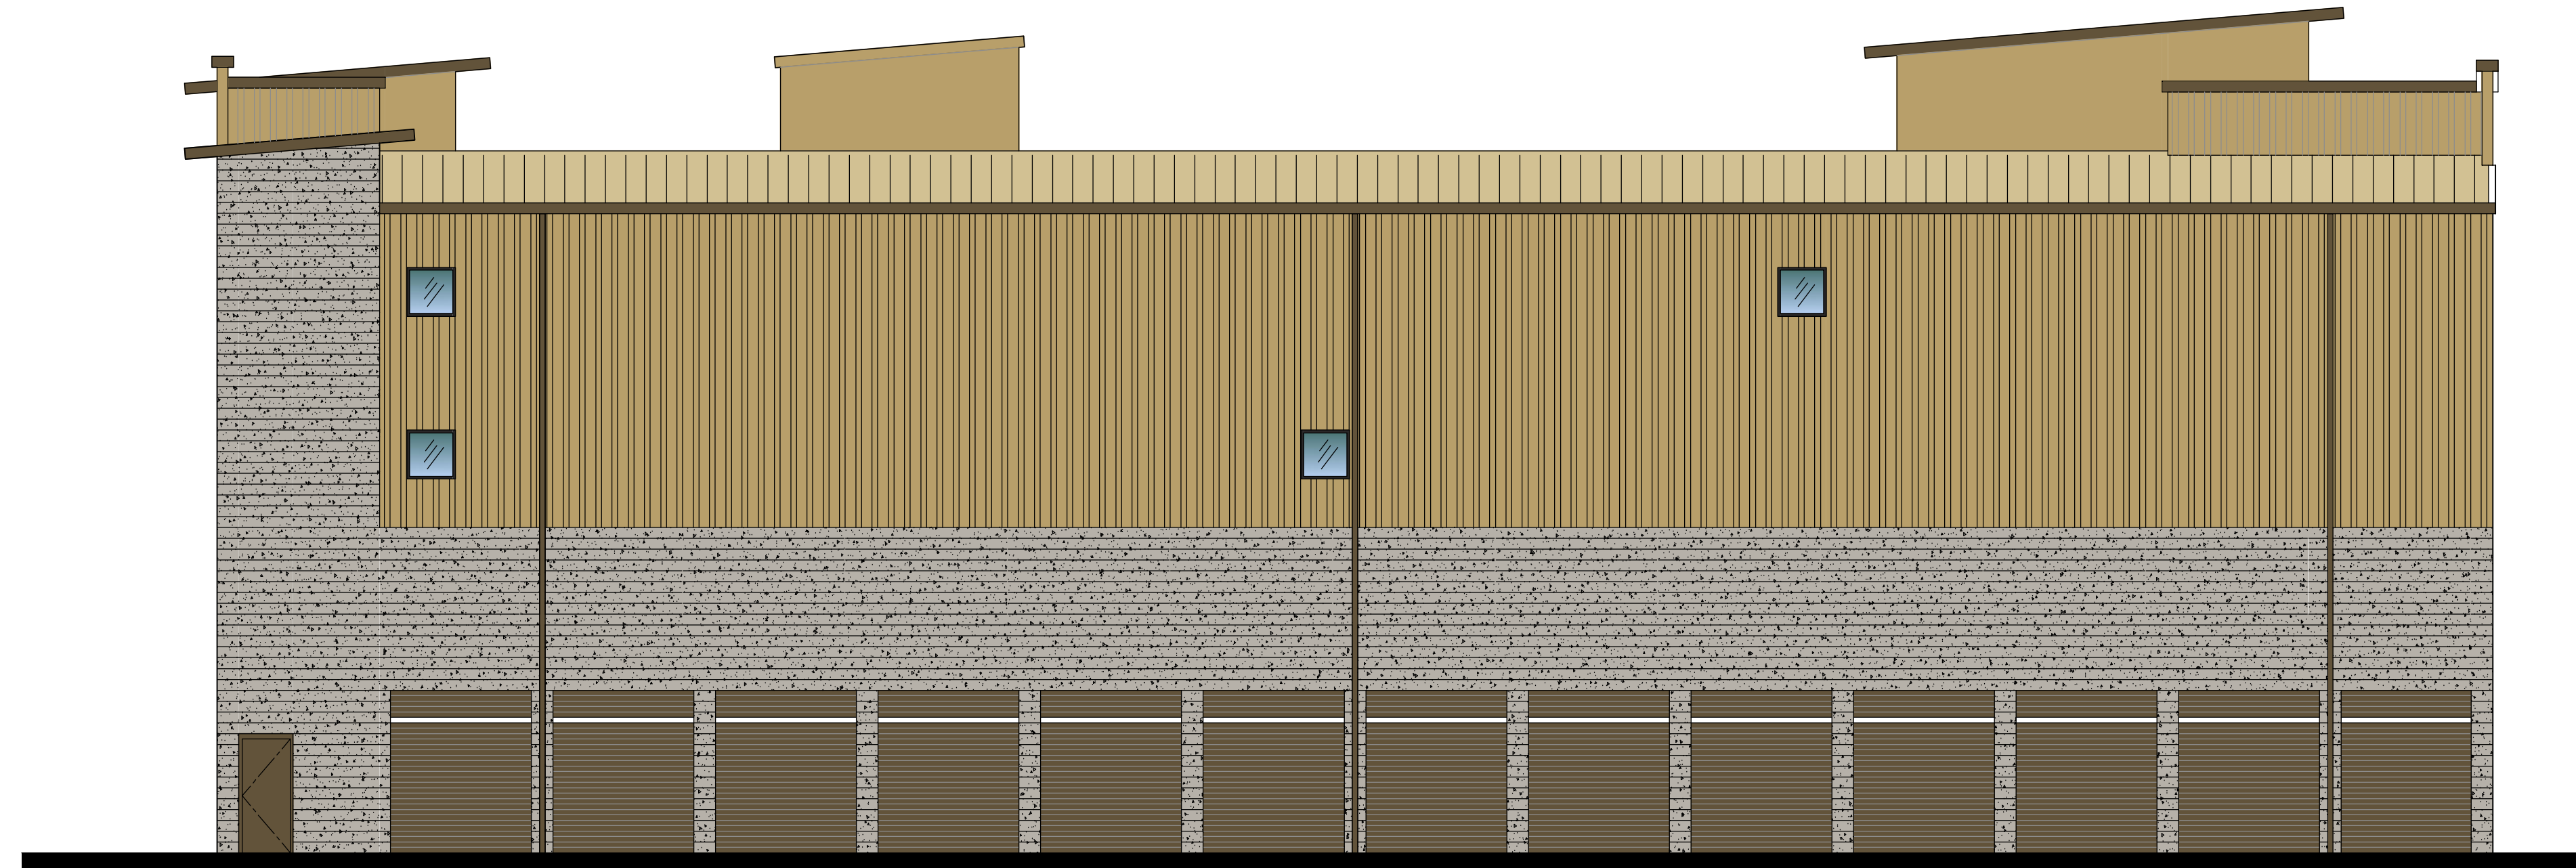

North Elevation

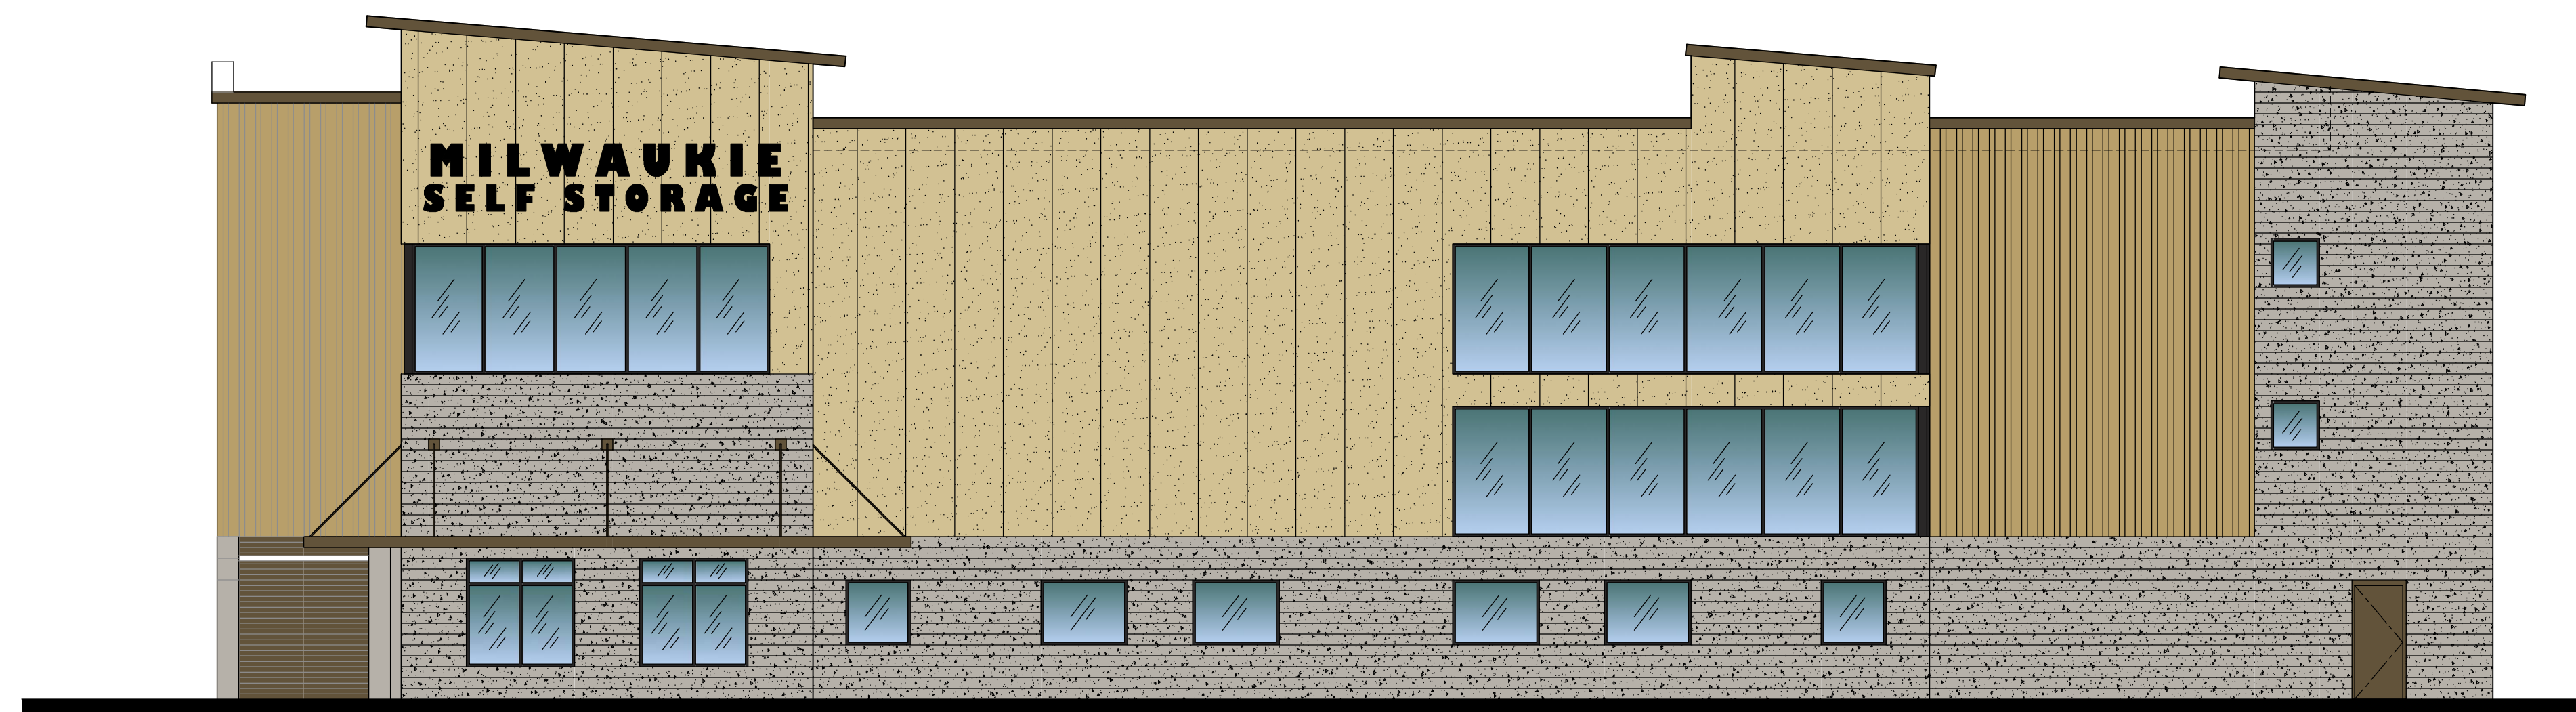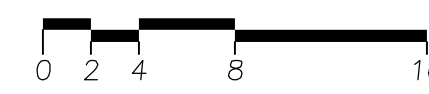

South Elevation



Client:  
 HT Investment  
 Properties, LLC

825 Harritt Drive NW  
 Salem, Oregon 97304

Project:  
 Harmony Road  
 Self Storage

5965 SE Harmony Road  
 Milwaukie, Oregon


Sheet Title:  
 Building  
 Elevations

Revisions:

MILDREN DESIGN GROUP, P.C., 2010, ALL RIGHTS RESERVED. ©  
 THESE DRAWINGS ARE THE PROPERTY OF MILDREN DESIGN GROUP, P.C., AND ARE NOT TO BE USED OR REPRODUCED IN ANY MANNER, EXCEPT WITH THE PRIOR WRITTEN PERMISSION OF MILDREN DESIGN GROUP, P.C.

Date:  
 Drawn by: CLT      Checked by: WEM  
 Job Number: 110021  
 Sheet

REVISIONS	DATE

 


**CREATIONS NORTHWEST**  
West Linn, Oregon

**HARMONY ROAD SELF STORAGE**  
5965 SE Harmony Rd  
Milwaukie, Oregon


COMMERCIAL STORAGE BUILDINGS  
**BUILDING 2**

CADD NAME: HARMONY BLD 2  
DATE: 9-26-19  
SCALE: AS SHOWN  
DRAWN BY: R L H  
PROJECT # HARMONY


SHEET No.  
1  
of

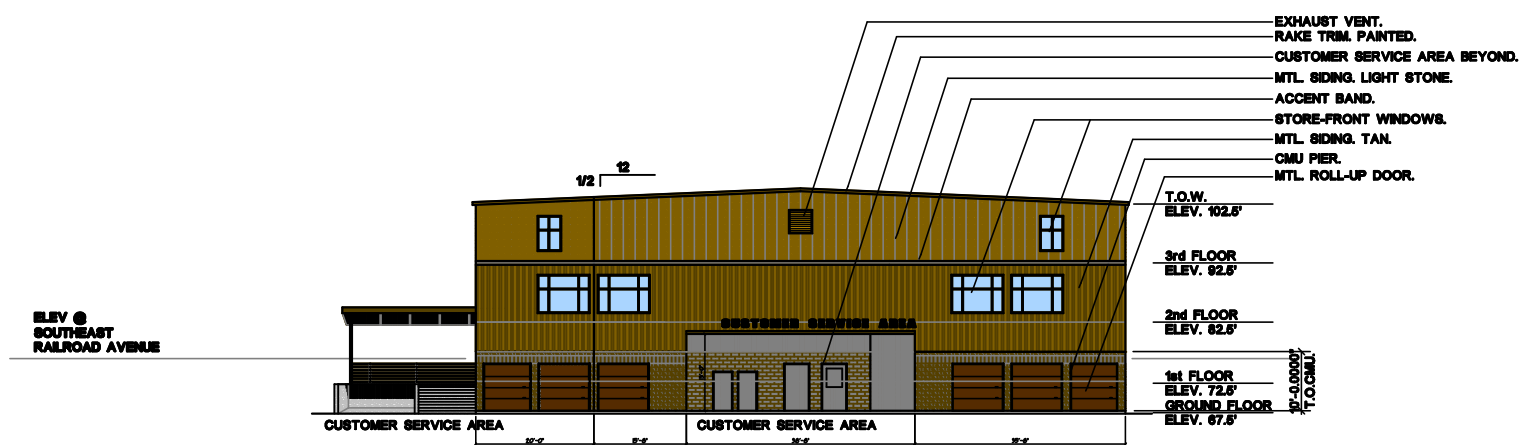


**1** SOUTH ELEVATION BLDG. "2"

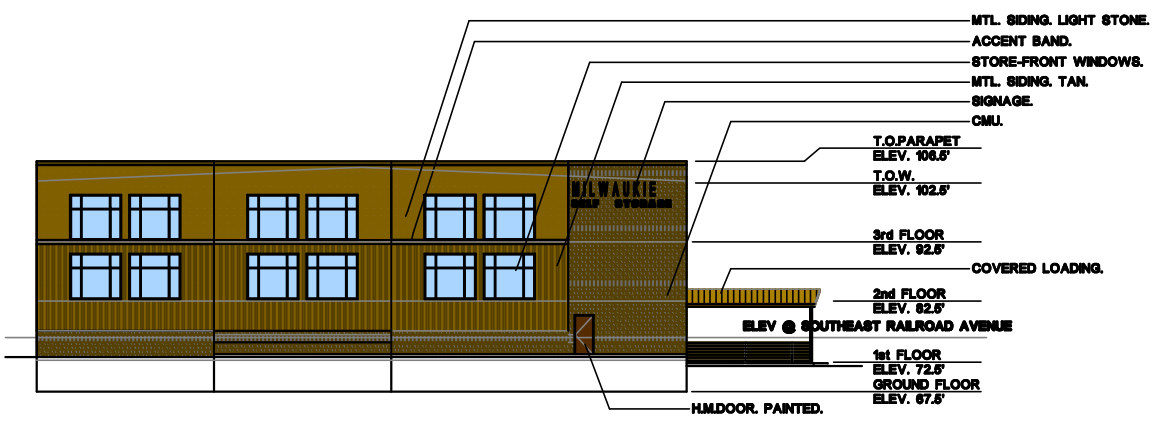



**1** NORTH ELEVATION BLDG. "2"  
VIEW FROM SOUTHEAST RAILROAD AVENUE

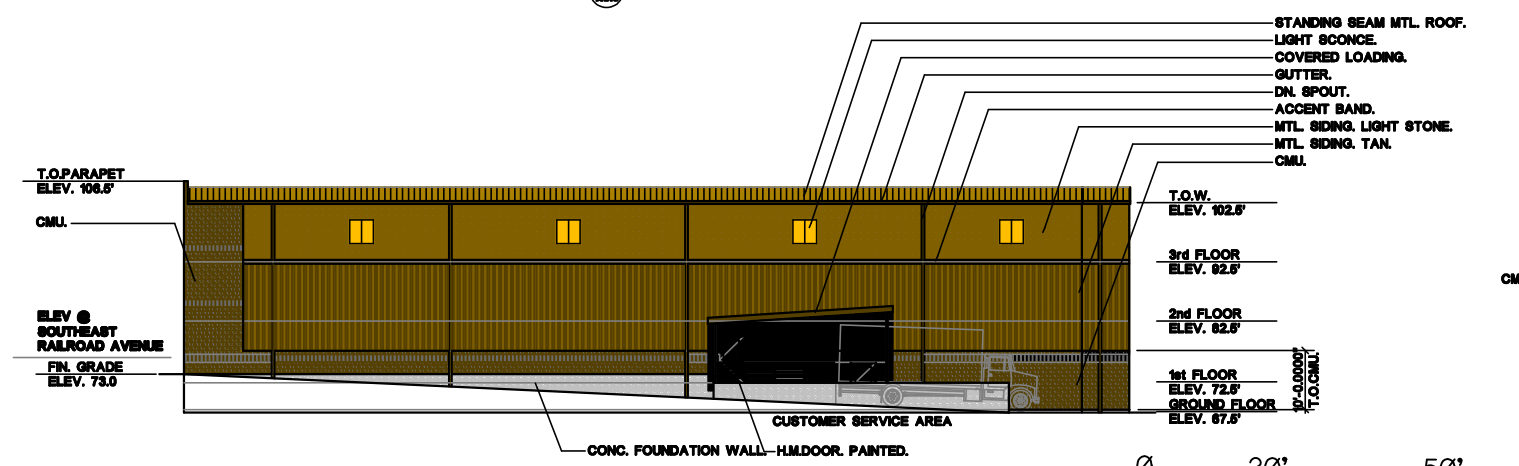


**2** WEST ELEVATION BLDG. "2"

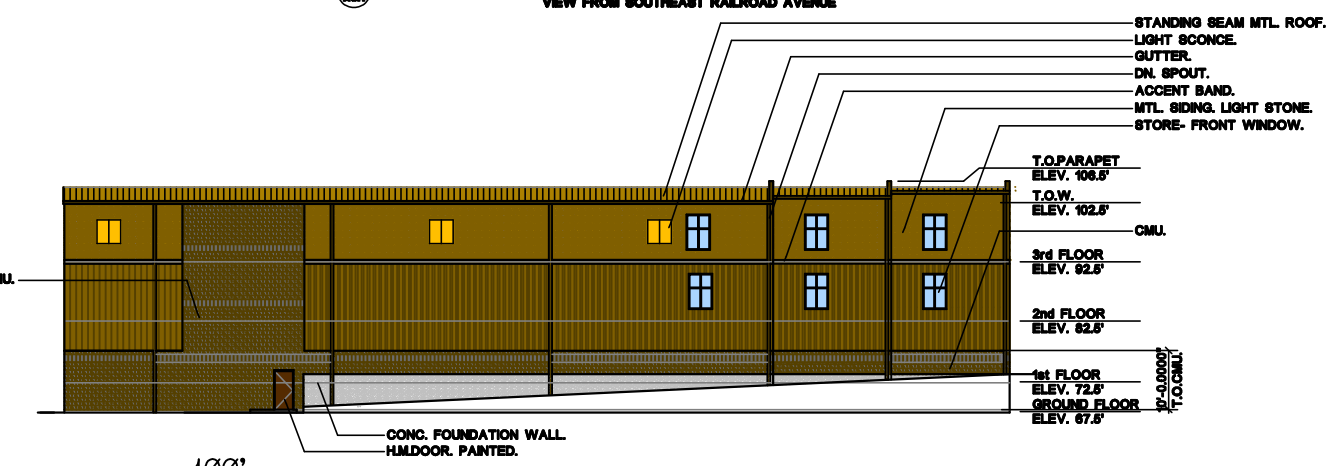


**2** EAST ELEVATION BLDG. "2"

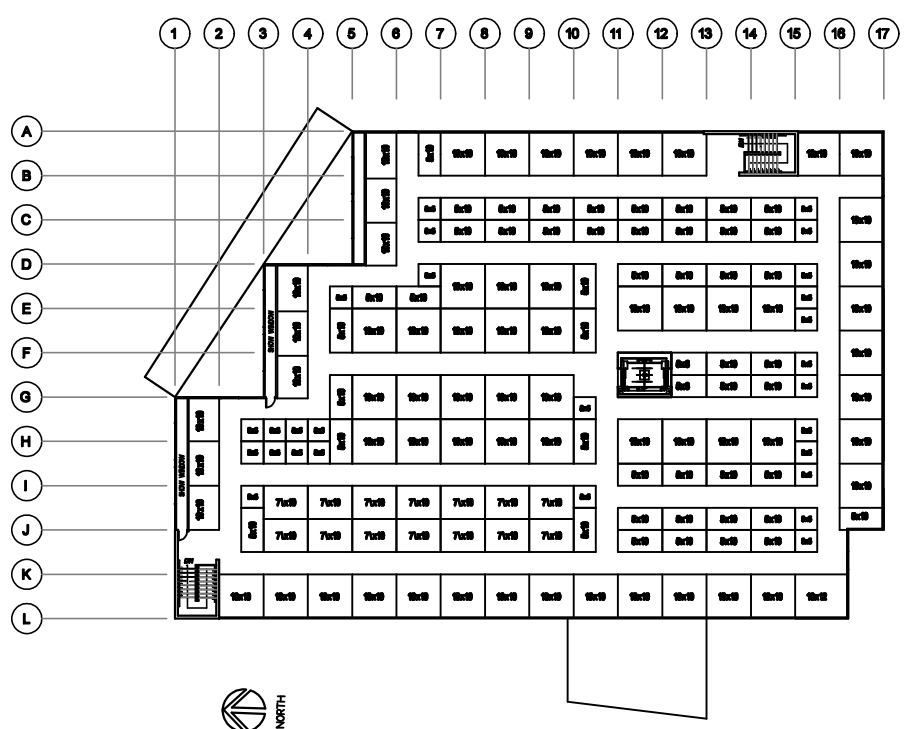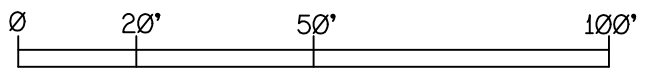

**3** THIRD FLOOR BLDG. "2"

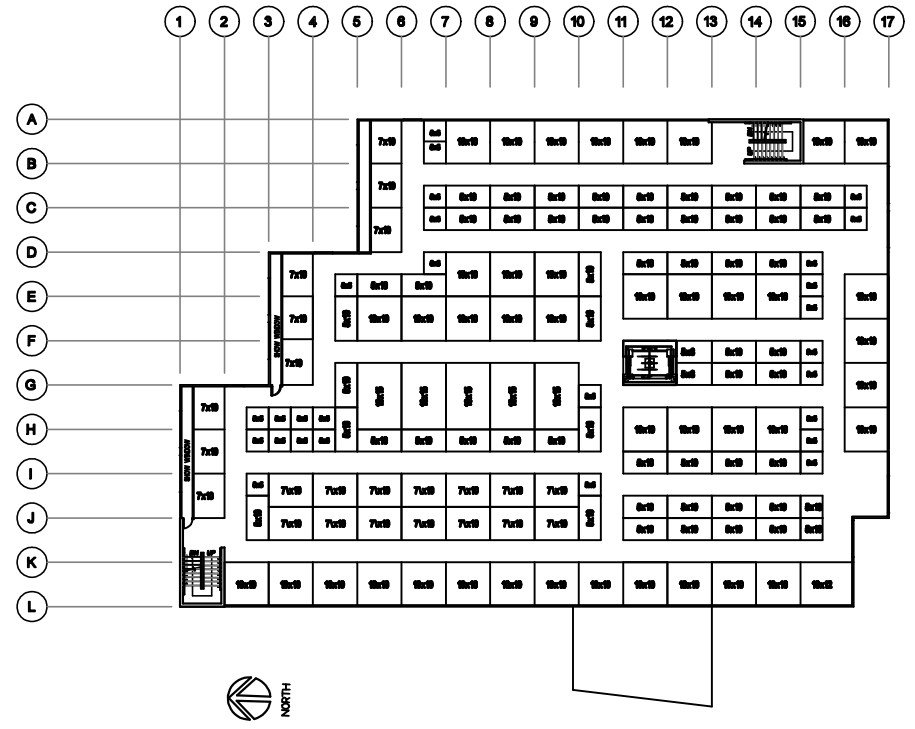

**4** SECOND FLOOR BLDG. "2"

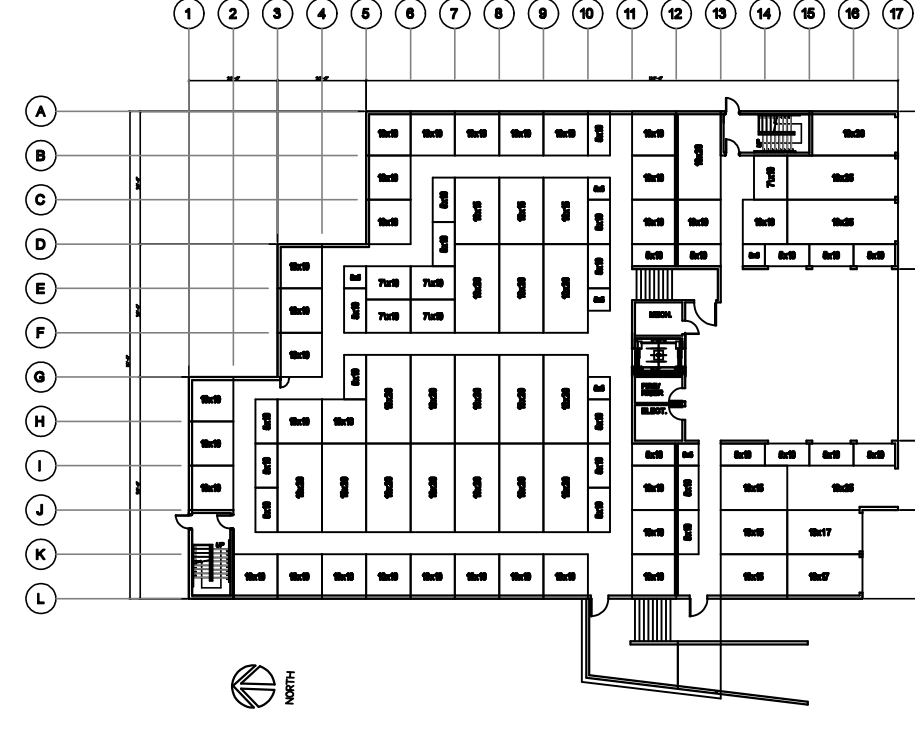

**5** FIRST FLOOR BLDG. "2"  
SCALE 3/32" = 1'-0"

