




BONAVENTURE SENIOR LIVING - MILWAUKIE	
TOTAL SITE AREA	395534sf / 917 acres
PERVIOUS SURFACES	63,498sf
BUILDING FOOTPRINT	20,248sf
WALKWAYS/PATIOS/DECKS	20,248sf
VEHICLE PAVING	20,248sf
TOTAL IMPERVIOUS	104,242sf (26%)
INDEPENDENT LIVING	18 UNITS
ASSISTED LIVING	60 UNITS
MEMORY CARE	31 UNITS
TOTAL UNITS	109 UNITS
PARKING PROV.	139 spaces, incl 6 HC (82)

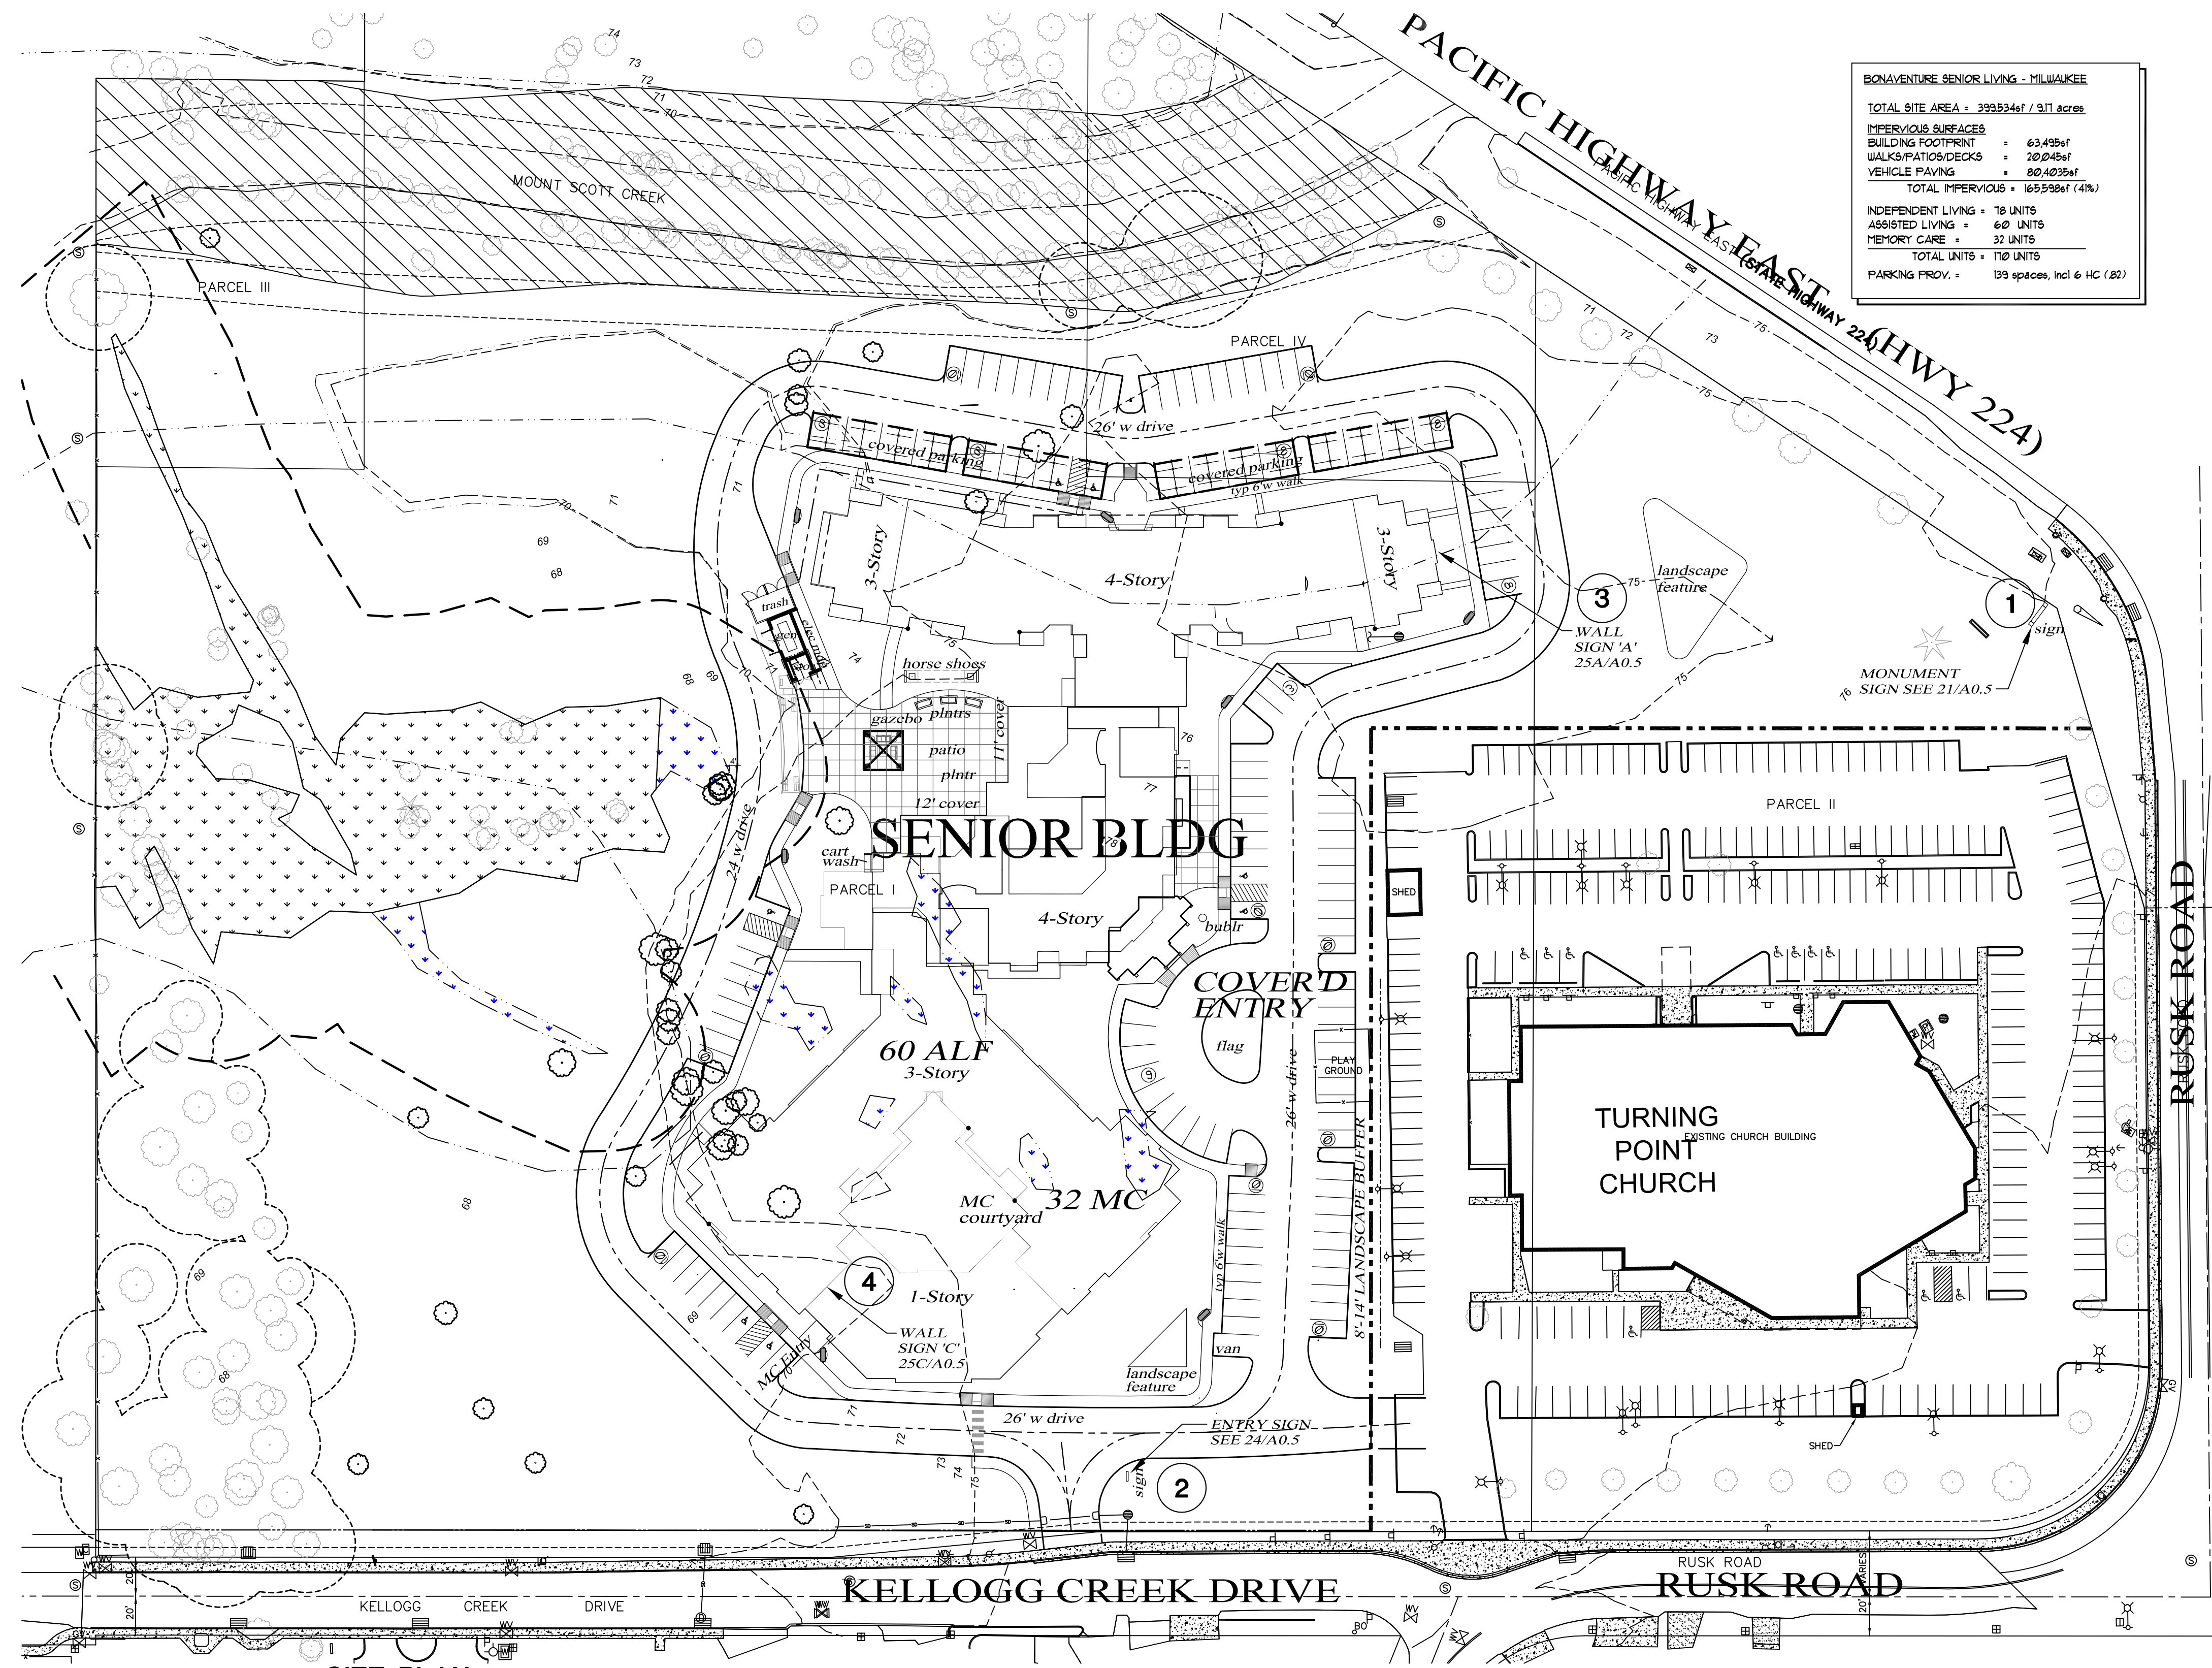


A SITE PLAN
 SCALE: 1" = 50'-0"

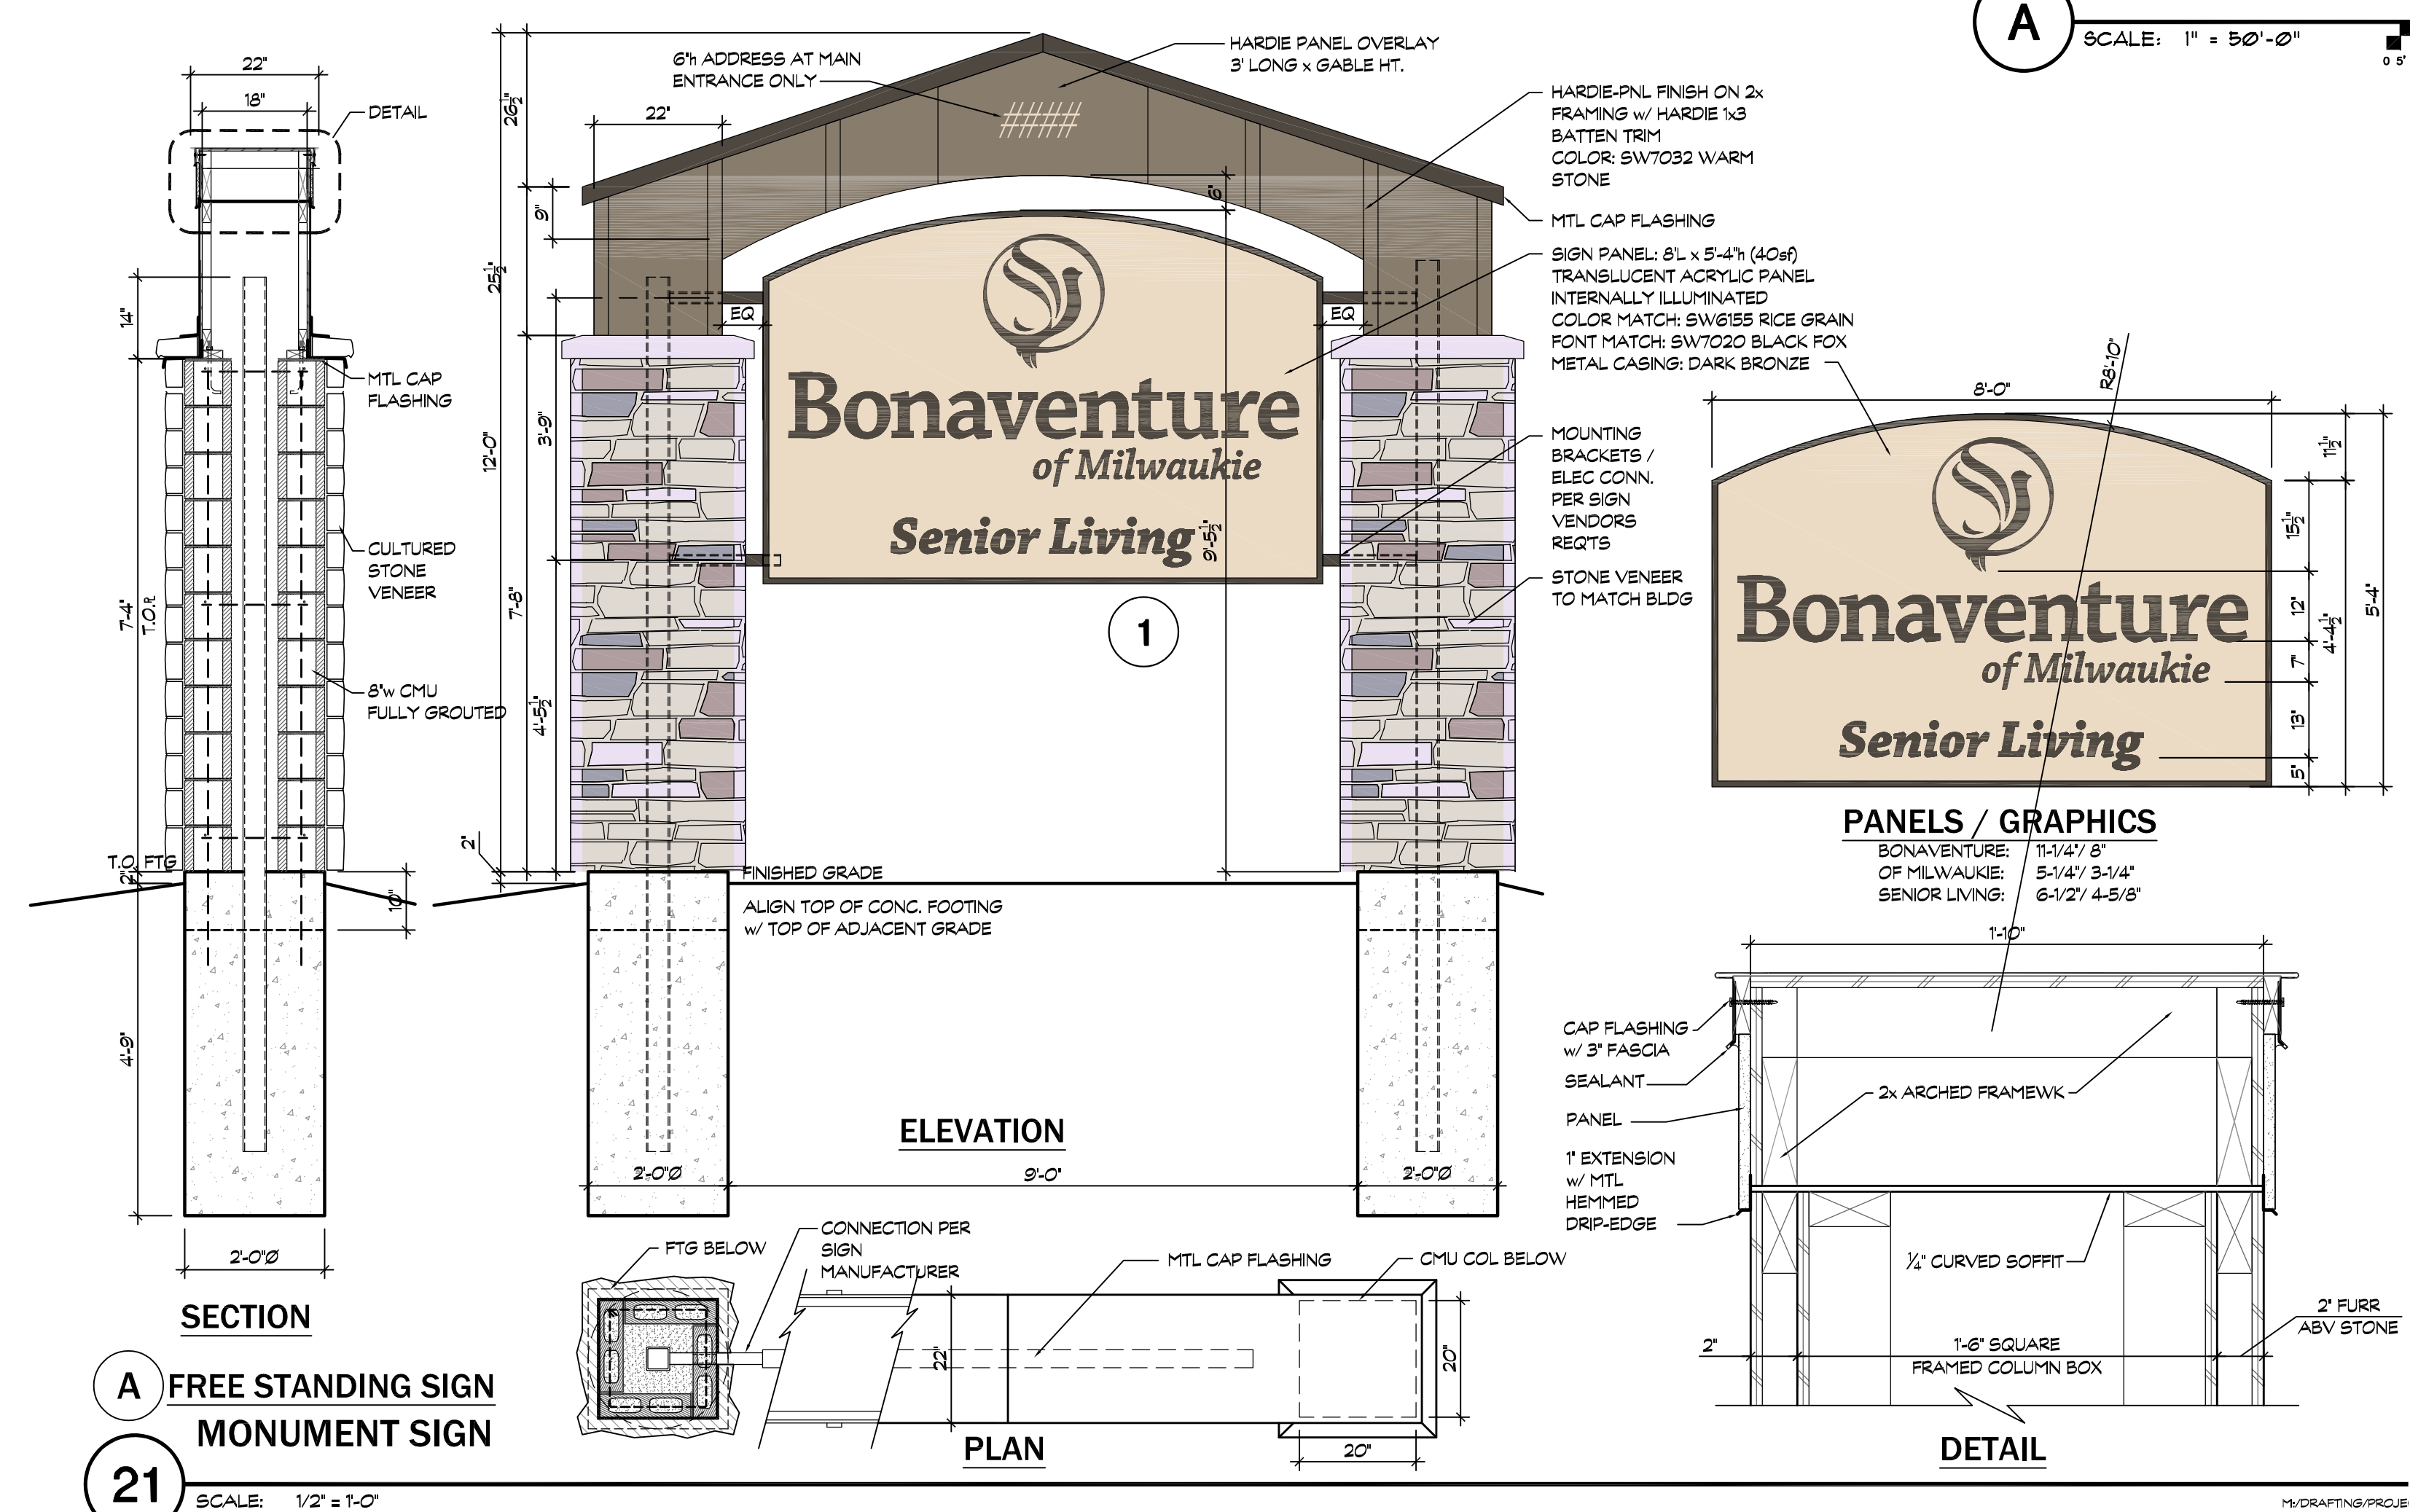

21 FREE STANDING SIGN MONUMENT SIGN
 SCALE: 1/2" = 1'-0"

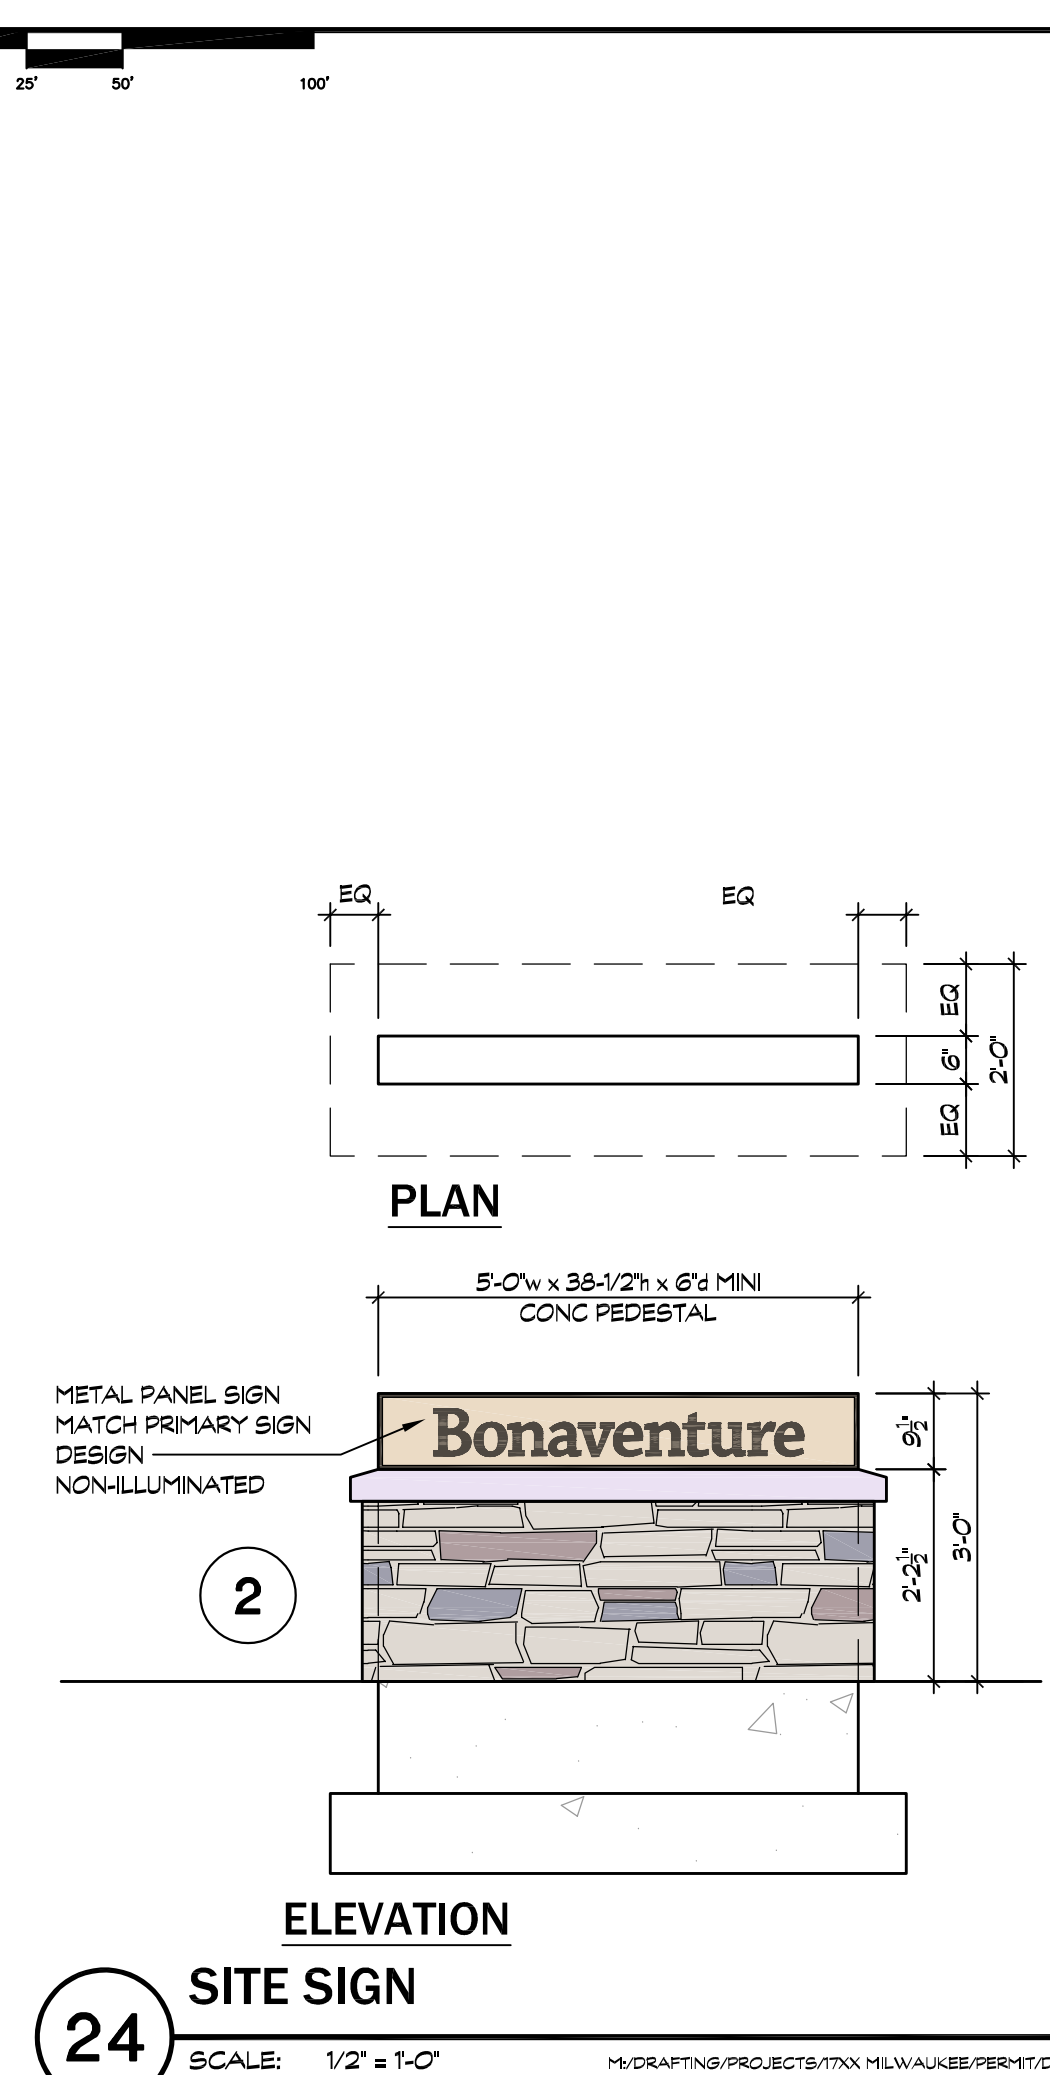

24 SITE SIGN
 SCALE: 1/2" = 1'-0"

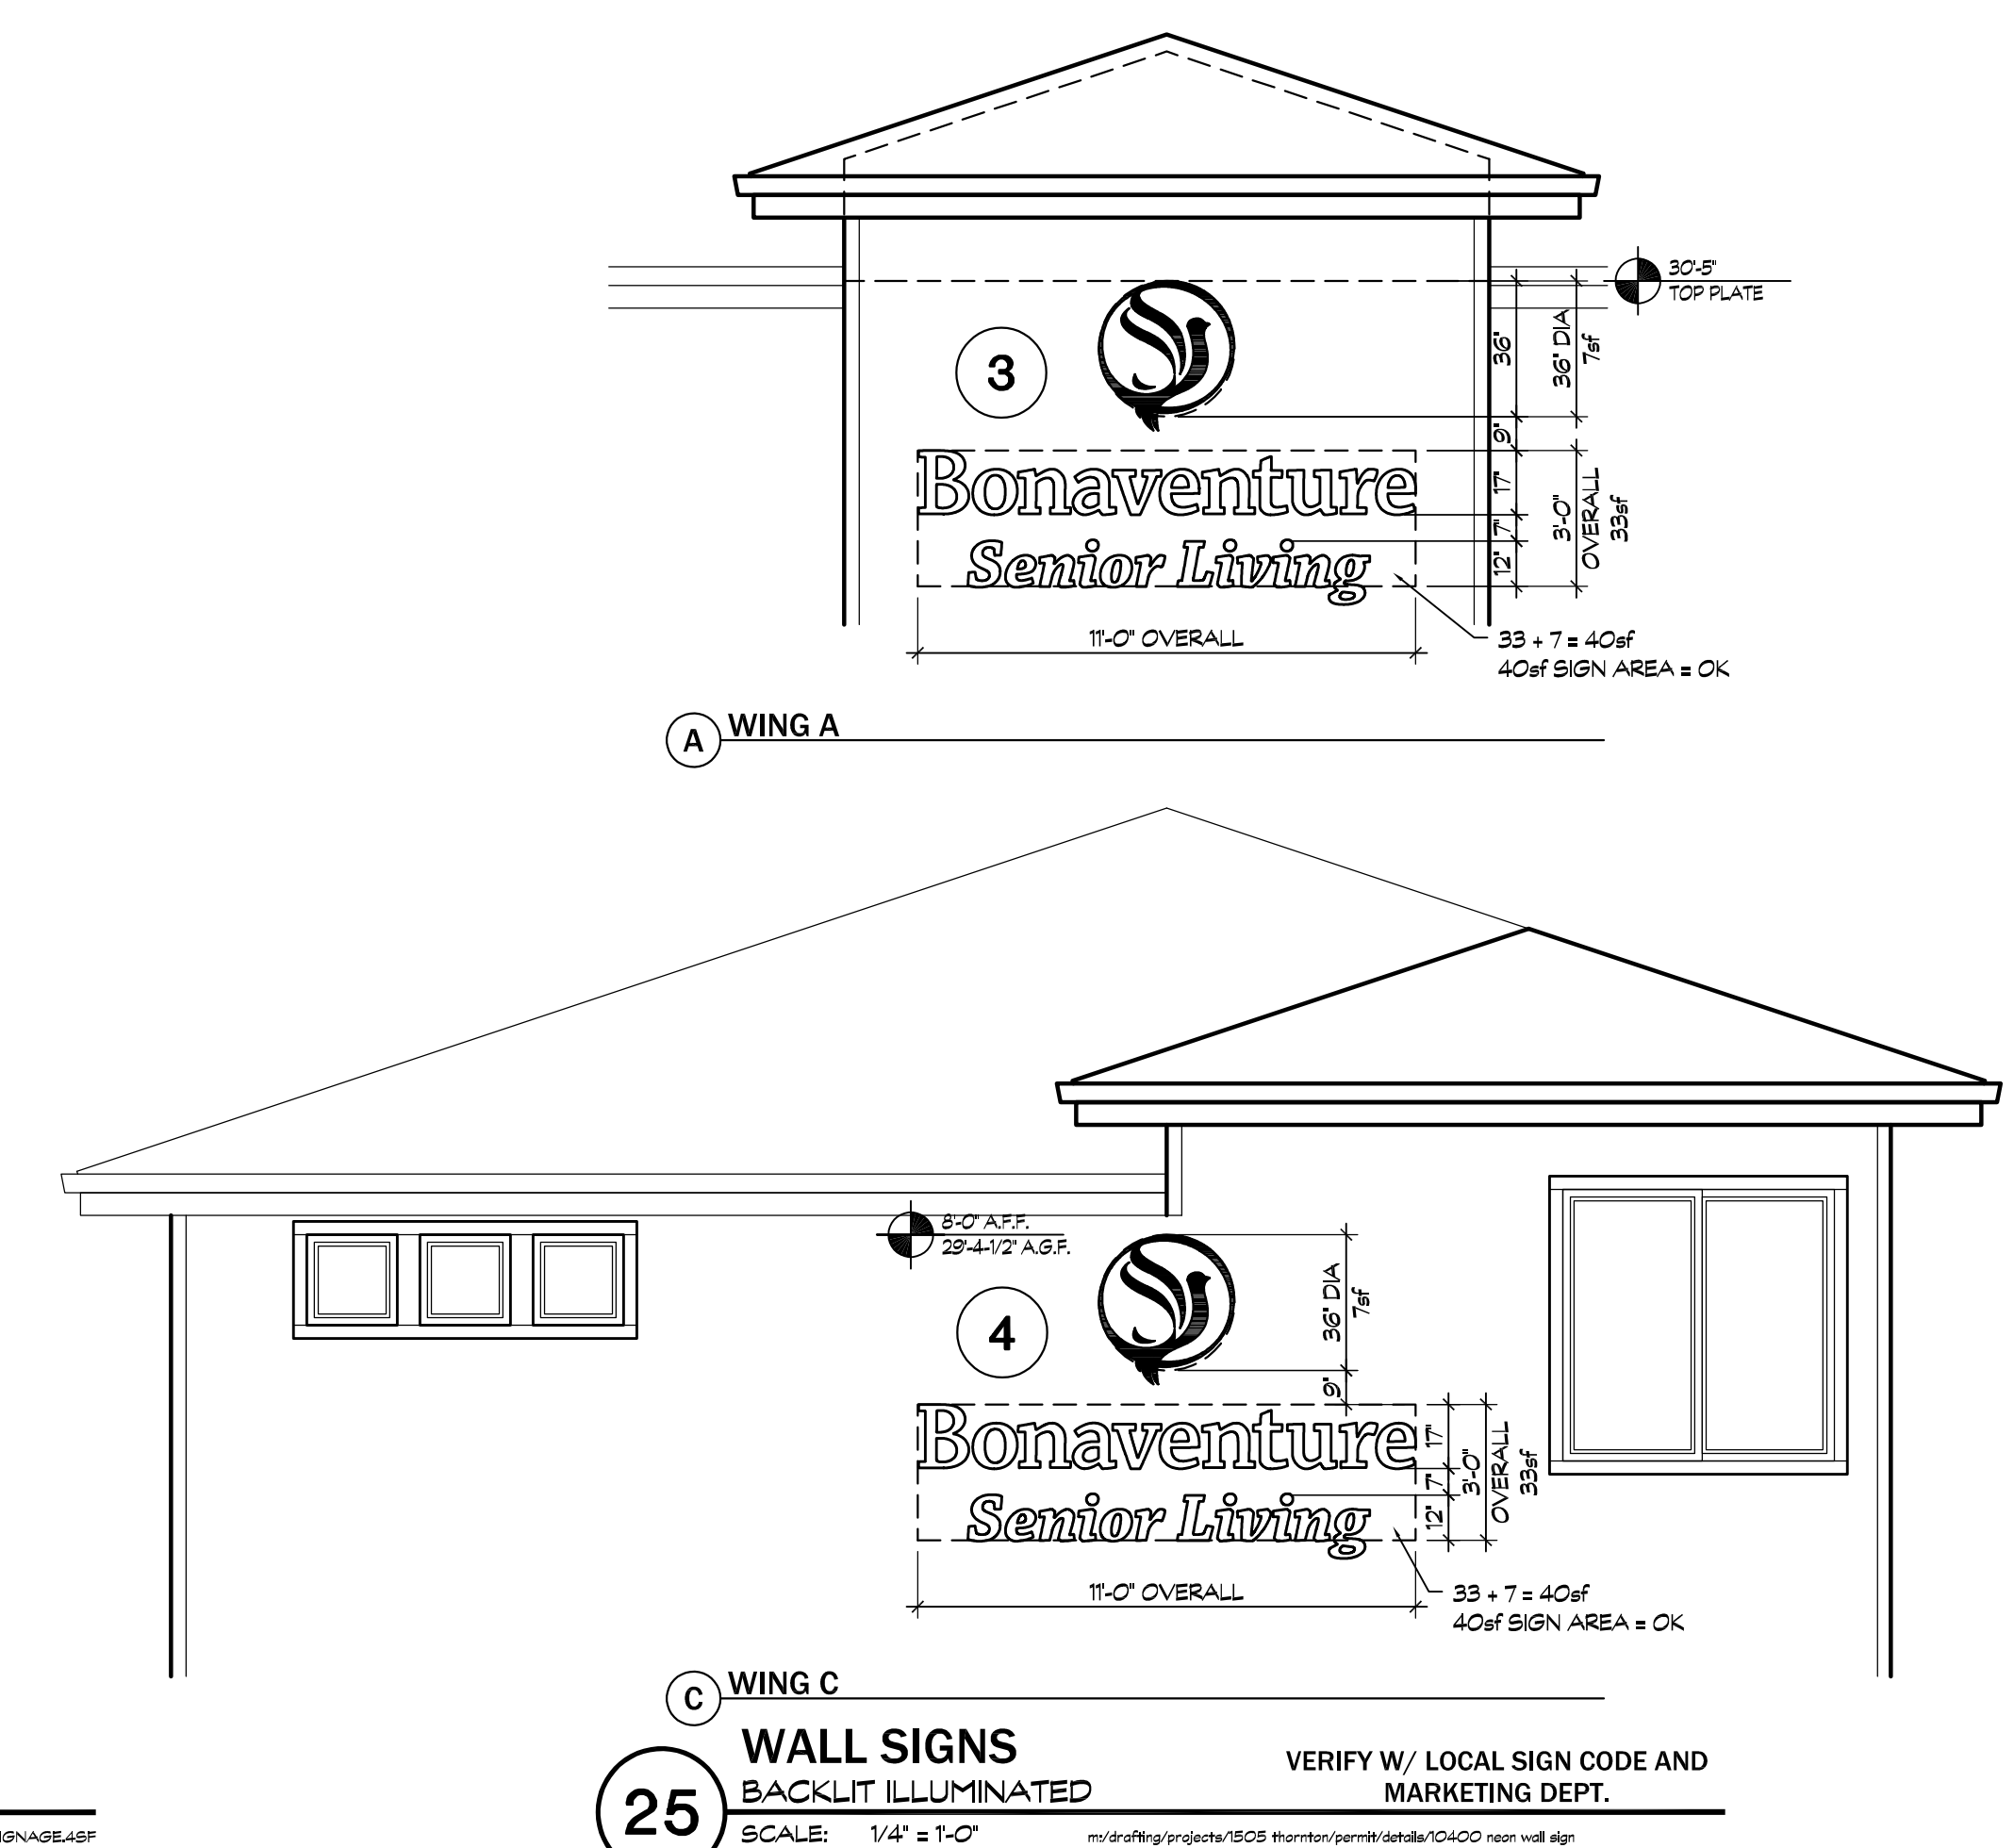

25 WALL SIGNS BACKLIT ILLUMINATED
 SCALE: 1/4" = 1'-0"

REVISIONS:

PRELIMINARY NOT FOR CONSTRUCTION
 Jan 31 2019

PROJECT TITLE:

Milwaukee, OR

Bonaventure of Milwaukee

SHEET TITLE: SIGNAGE

DRAWN BY:	SHEET:
DATE:	A0.5