


DO NOT SCALE DRAWINGS. CONTRACTOR MUST VERIFY ALL DIMENSIONS AND ADVISE CONSULTANTS OF ANY ERRORS OR OMISSIONS. NO VARIATIONS OR MODIFICATIONS TO WORK SHOWN SHALL BE IMPLEMENTED WITHOUT PRIOR WRITTEN APPROVAL. ALL PREVIOUS ISSUES OF THIS DRAWING ARE SUPERSEDED BY THE LATEST REVISION. ALL DRAWINGS AND SPECIFICATIONS REMAIN THE PROPERTY OF MORRISON HERSHFIELD CORPORATION. NEITHER MORRISON HERSHFIELD NOR THE ARCHITECT WILL BE PROVIDING CONSTRUCTION REVIEW OF THIS PROJECT.

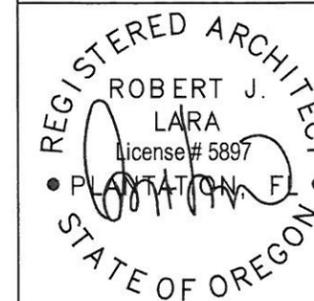

ROBERT JERRY LARA
REGISTERED ARCHITECT
STATE OF OREGON
5897

4	-	-
3	-	-
2	-	-
1	-	-
0	8/14/13	REVISED PER COMMENTS
A	5/21/13	ISSUED FOR REVIEW
No.	Date	Revision

Client:



Implementation Team:



A&E Team:



MORRISON HERSHFIELD
10900 NE 8TH STREET, SUITE 810
BELLEVUE, WA 98004 Tel: 425.451.1301 Fax: 425.451.1369
www.morrisonhershfield.com


Project Info:

**POR
KELLOG**
3701 SE INTERNATIONAL WAY
MILWAUKIE, OR 97222

Drawing Title:


SITE PLAN

Project Number: 7130009	Date: 5/20/13
Drafter: CL	Designer: BW
Project Manager: BW	Professional of Record: RL
Revision No: 0	Sheet No: C-1

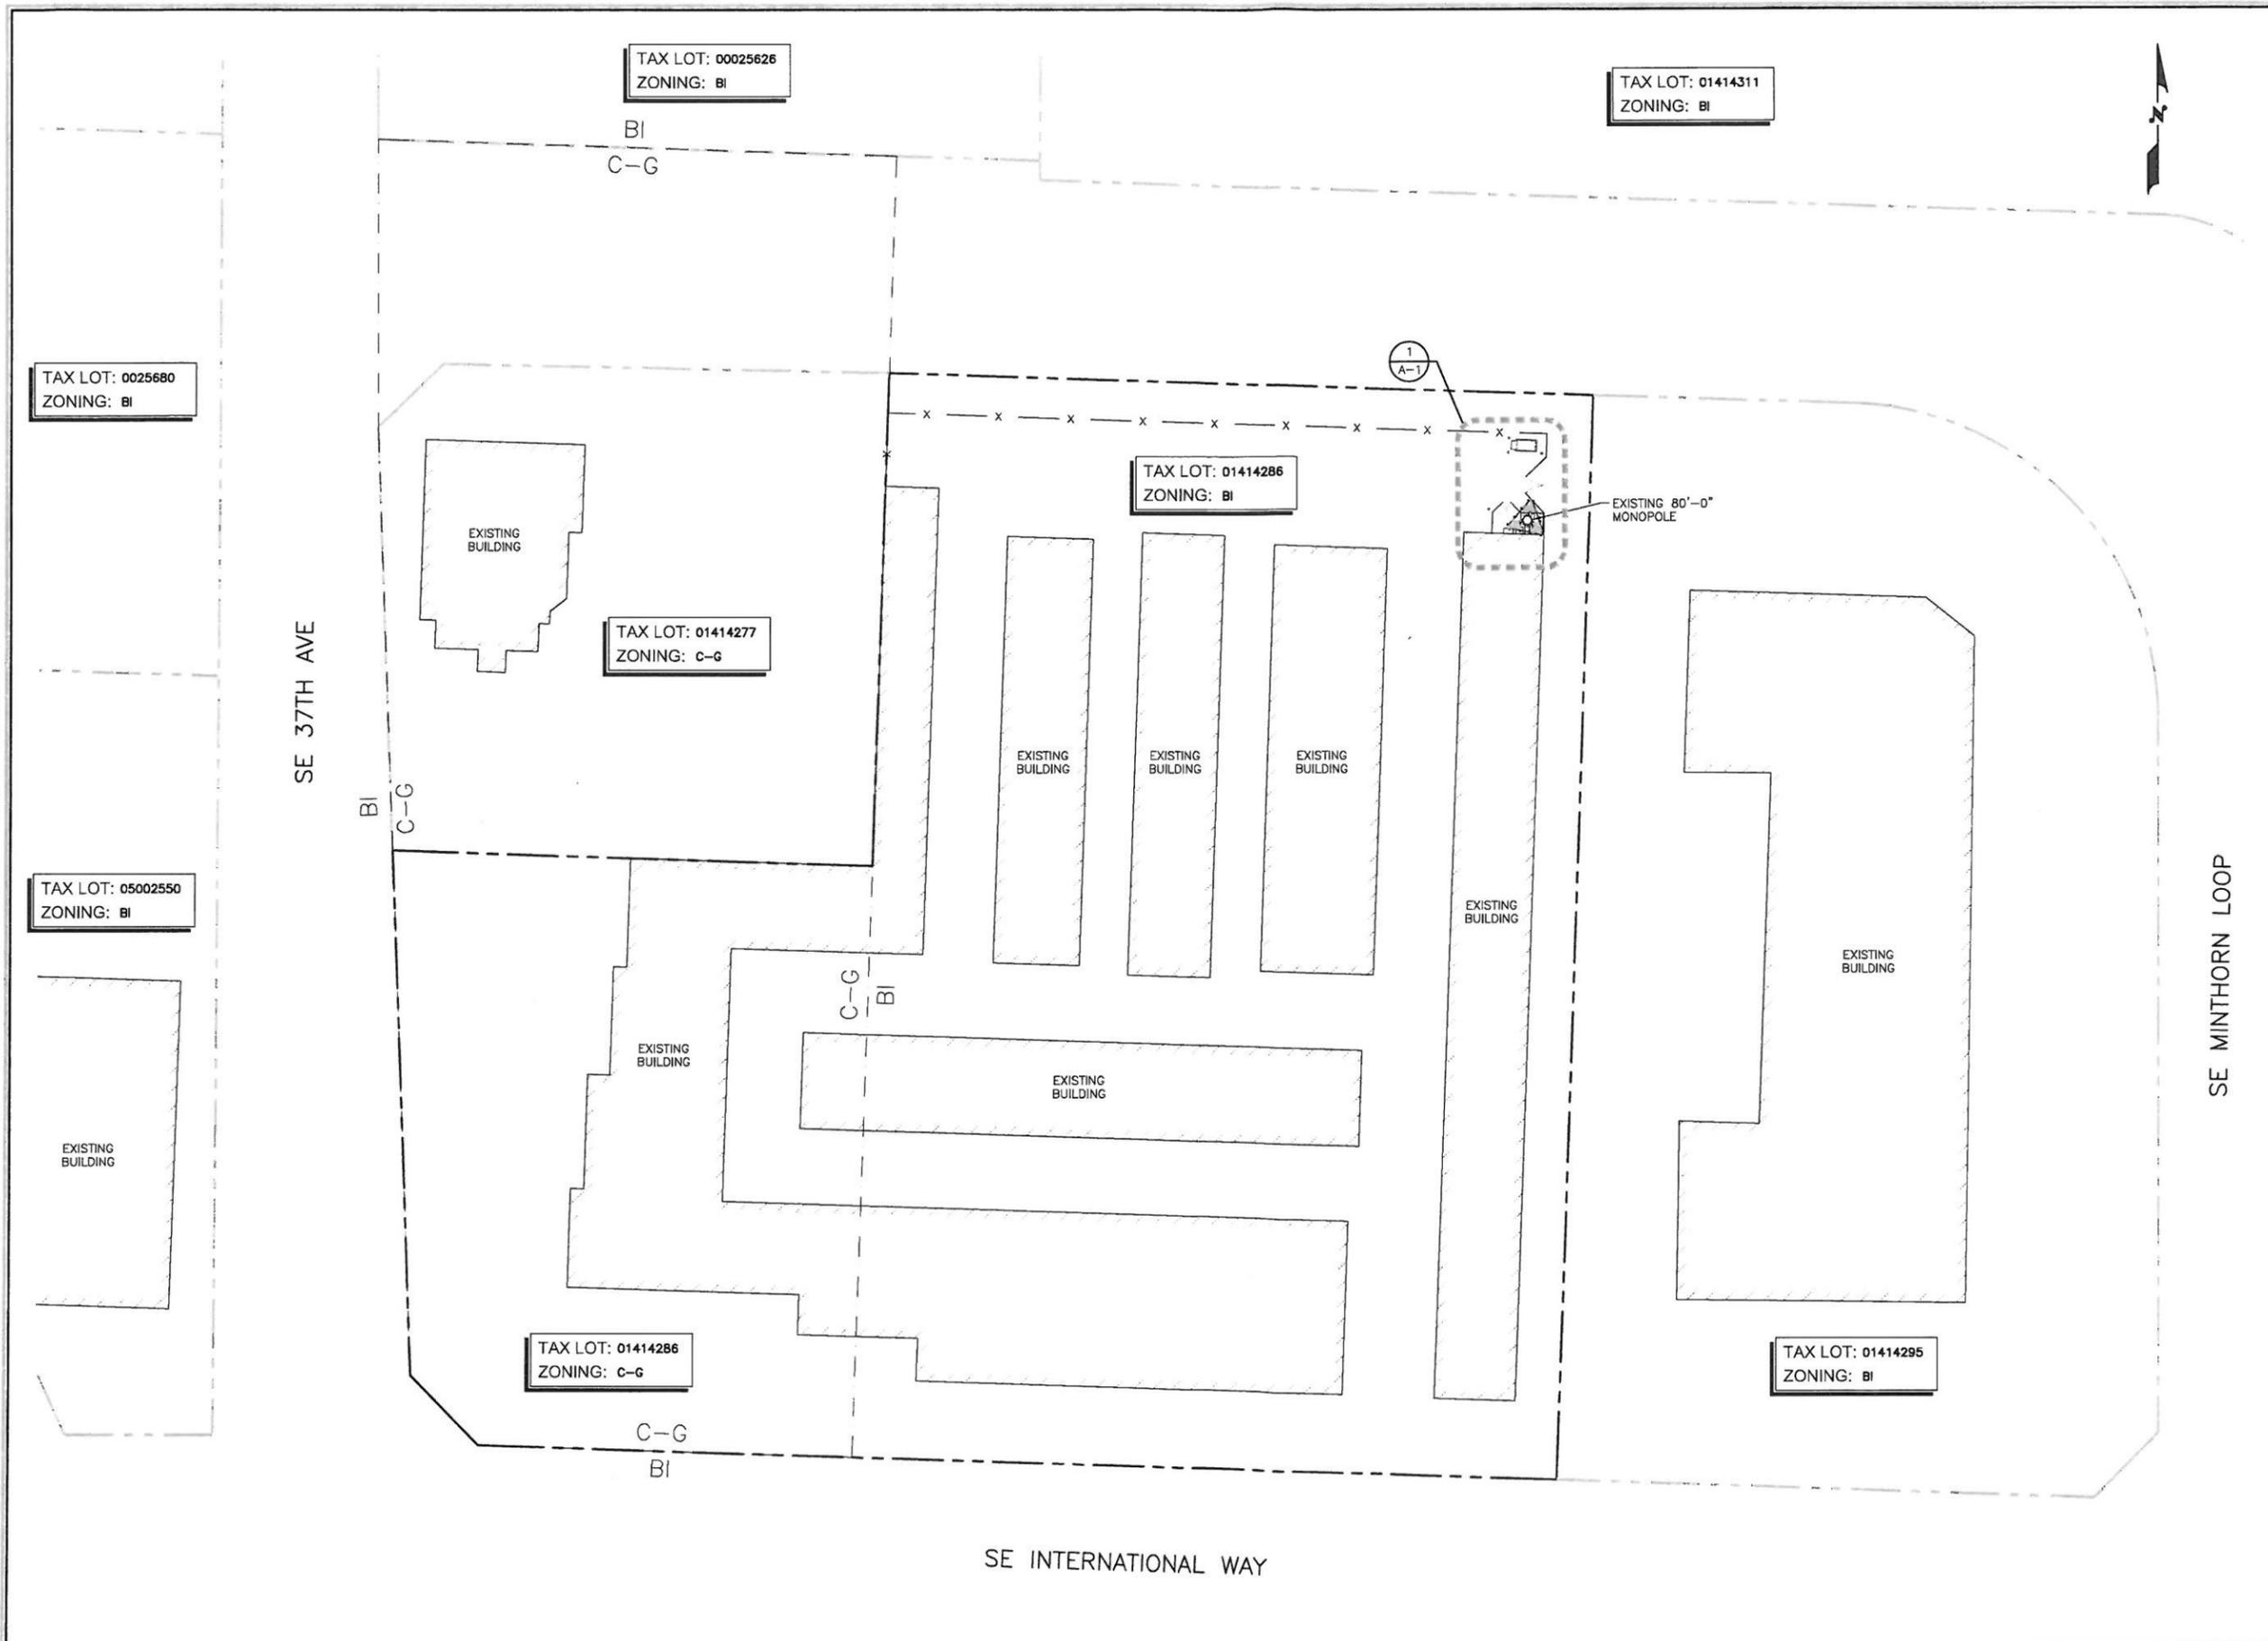

22"x34" SCALE: 1" = 30'-0"
11"x17" SCALE: 1" = 60'-0"
30' 15' 0' 30'

DO NOT SCALE DRAWINGS. CONTRACTOR MUST VERIFY ALL DIMENSIONS AND ADVISE CONSULTANTS OF ANY ERRORS OR OMISSIONS. NO VARIATIONS OR MODIFICATIONS TO WORK SHOWN SHALL BE IMPLEMENTED WITHOUT PRIOR WRITTEN APPROVAL. ALL PREVIOUS ISSUES OF THIS DRAWING ARE SUPERSEDED BY THE LATEST REVISION. ALL DRAWINGS AND SPECIFICATIONS REMAIN THE PROPERTY OF MORRISON HERSHFELD CORPORATION. NEITHER MORRISON HERSHFELD NOR THE ARCHITECT WILL BE PROVIDING CONSTRUCTION REVIEW OF THIS PROJECT.

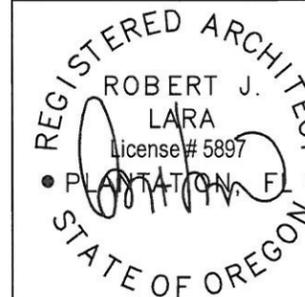

ROBERT JERRY LARA
REGISTERED ARCHITECT
STATE OF OREGON
5897

4	-	-
3	-	-
2	-	-
1	-	-
0	8/14/13	REVISED PER COMMENTS
A	5/21/13	ISSUED FOR REVIEW

No. Date Revision

Client:



Implementation Team:



A&E Team:



MORRISON HERSHFELD
10900 NE 8TH STREET, SUITE 810
BELLEVUE, WA 98004 Tel: 425.451.1301 Fax: 425.451.1369
www.morrisonhershfeld.com


Project Info:

POR
KELLOG
3701 SE INTERNATIONAL WAY
MILWAUKIE, OR 97222

Drawing Title:

PROPOSED
COMPOUND PLAN


Project Number: 7130009	Date: 5/20/13
Drafter: CL	Designer: BW
Project Manager: BW	Professional of Record: RL
Revision No: 0	Sheet No: A-1

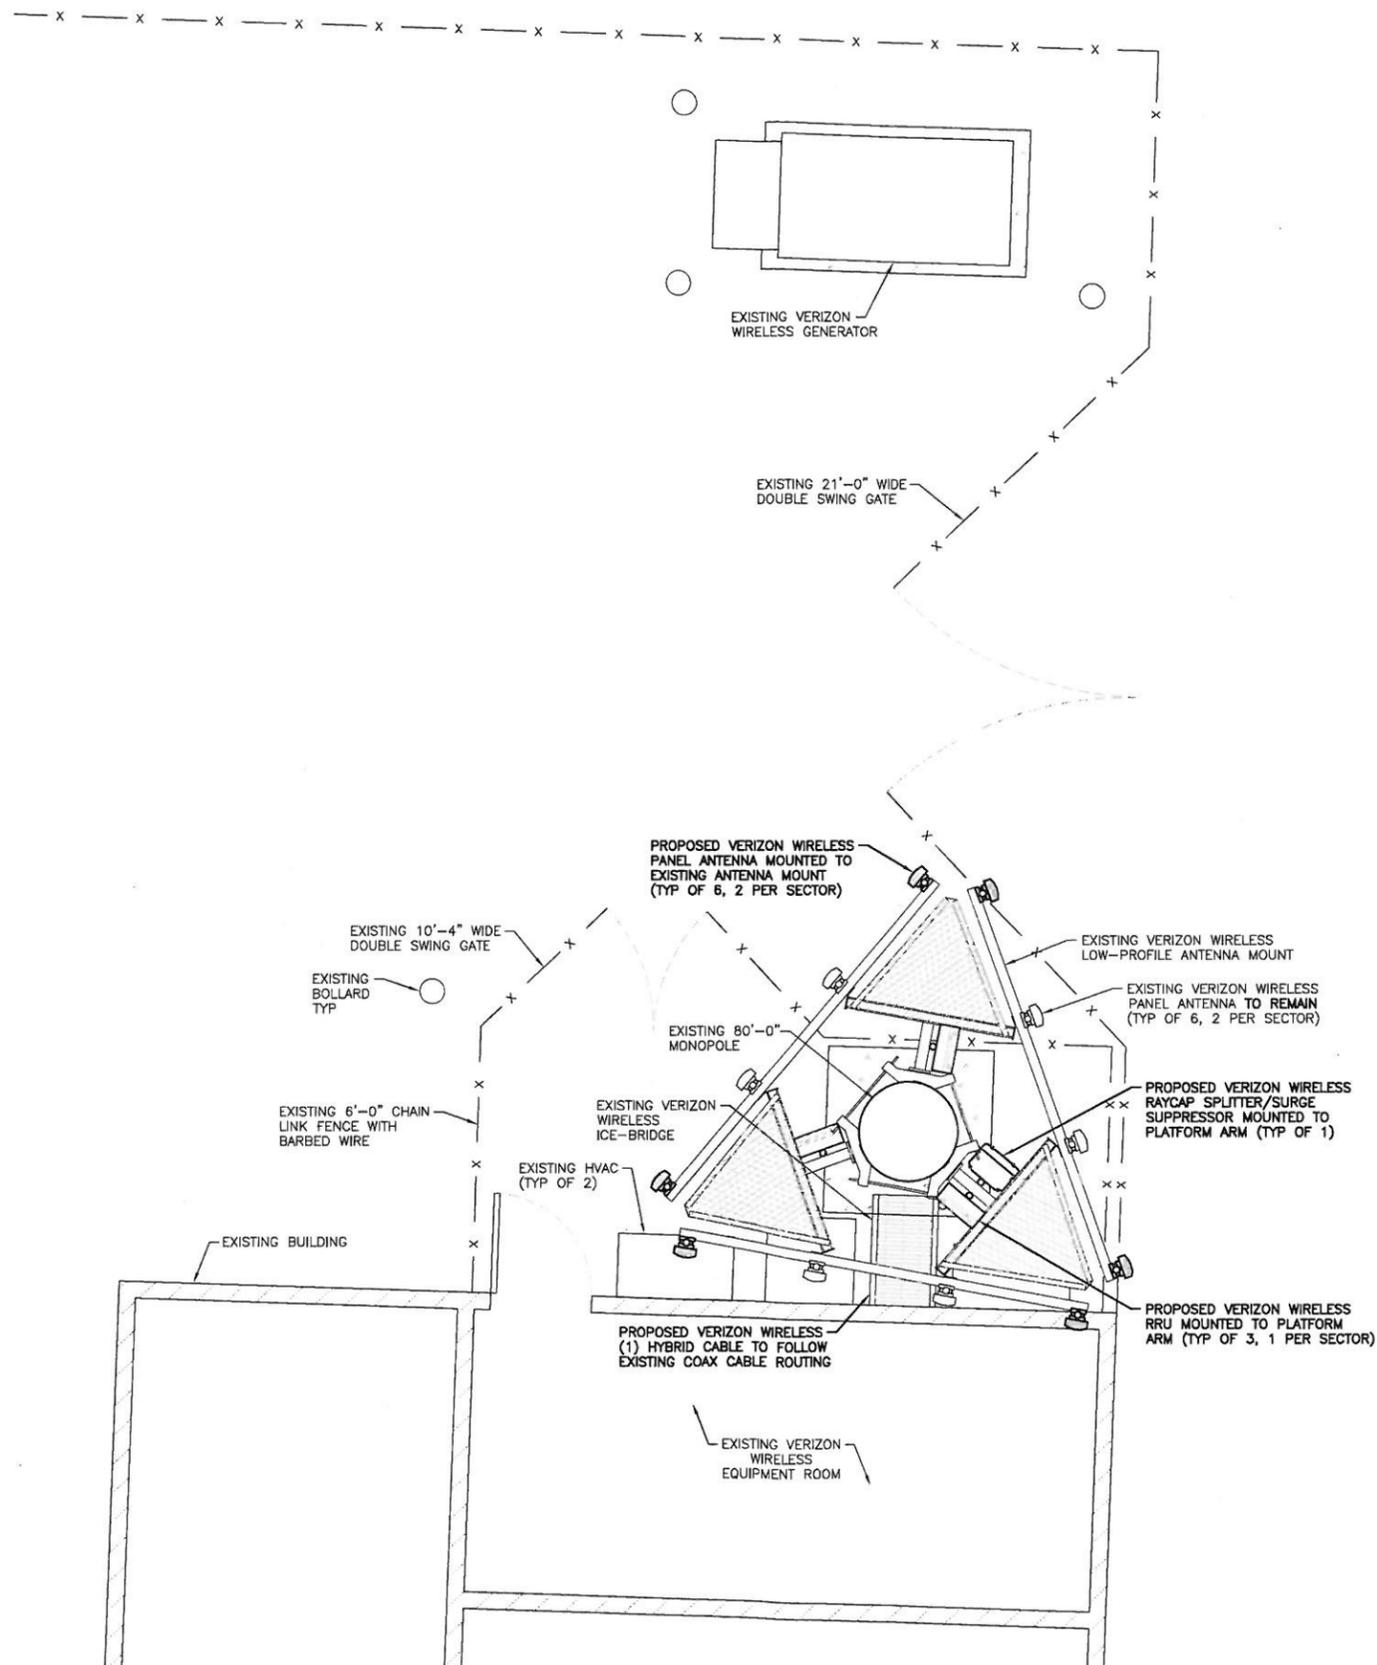

22"x34" SCALE: 3/8" = 1'-0"
11"x17" SCALE: 3/16" = 1'-0"


PROPOSED COMPOUND PLAN 1

NOTES:
 1. NO WORK SHALL COMMENCE WITHOUT THE APPROVED STRUCTURAL TOWER/ANTENNA MOUNT ANALYSIS REPORT (SIGNED AND SEALED) PROVIDED BY OTHERS UNDER SEPARATE COVER. CONTRACTOR PRIOR TO CONSTRUCTION SHALL REVIEW THE APPROVED TOWER STRUCTURAL ANALYSIS SUPPLIED BY VERIZON WIRELESS AND MODIFY, IF REQUIRED, ALL APPLICABLE MEMBERS AS INDICATED IN CERTIFIED STRUCTURAL REPORT PRIOR TO INSTALLATION OF ANTENNAS AND COAX CABLES.

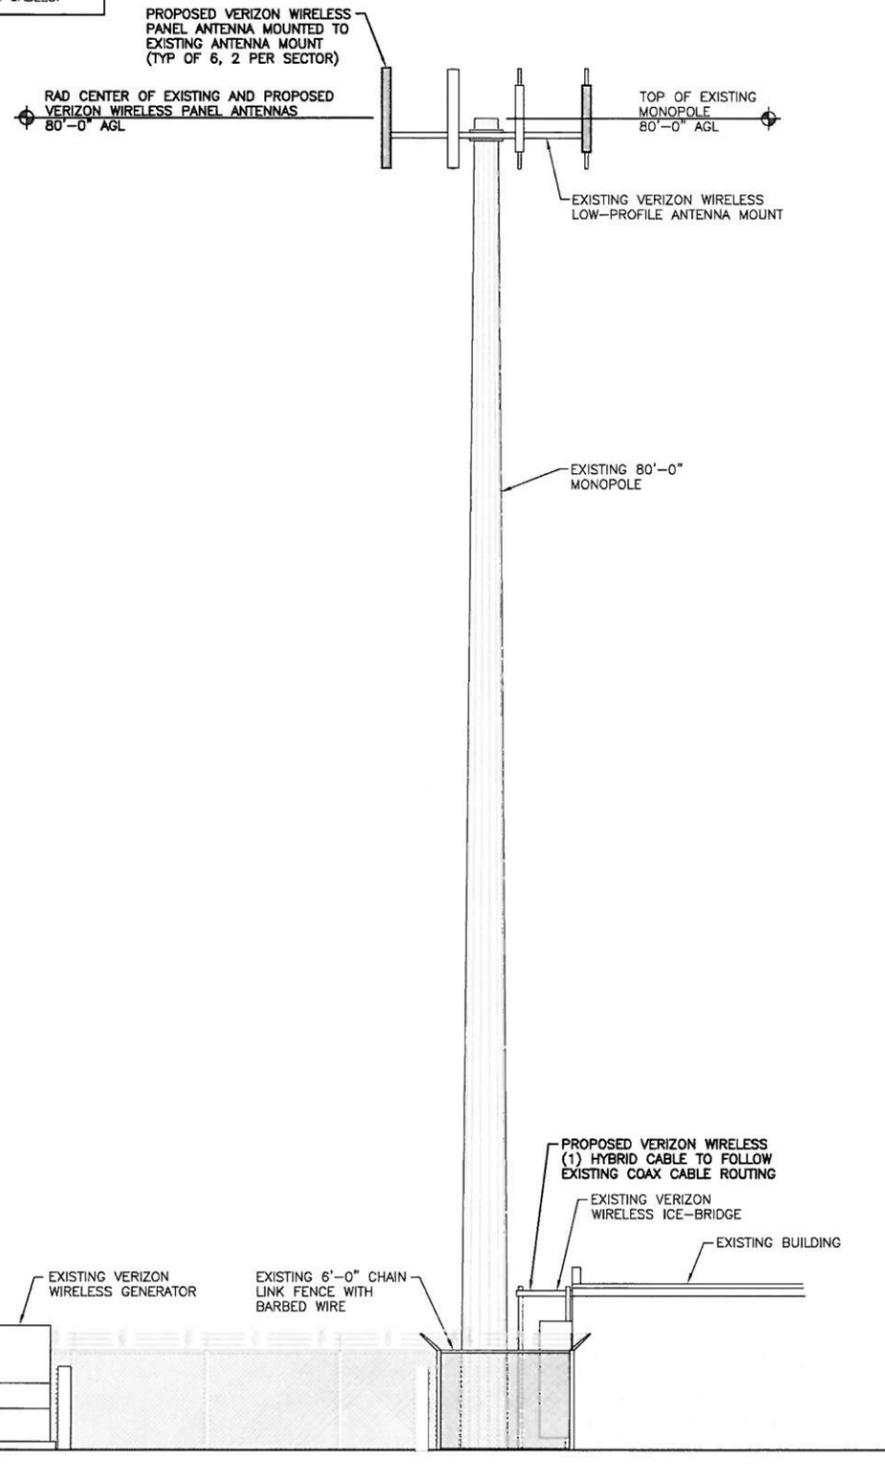

22"x34" SCALE: 3/16" = 1'-0"
 11"x17" SCALE: 3/32" = 1'-0"


PROPOSED ELEVATION 2

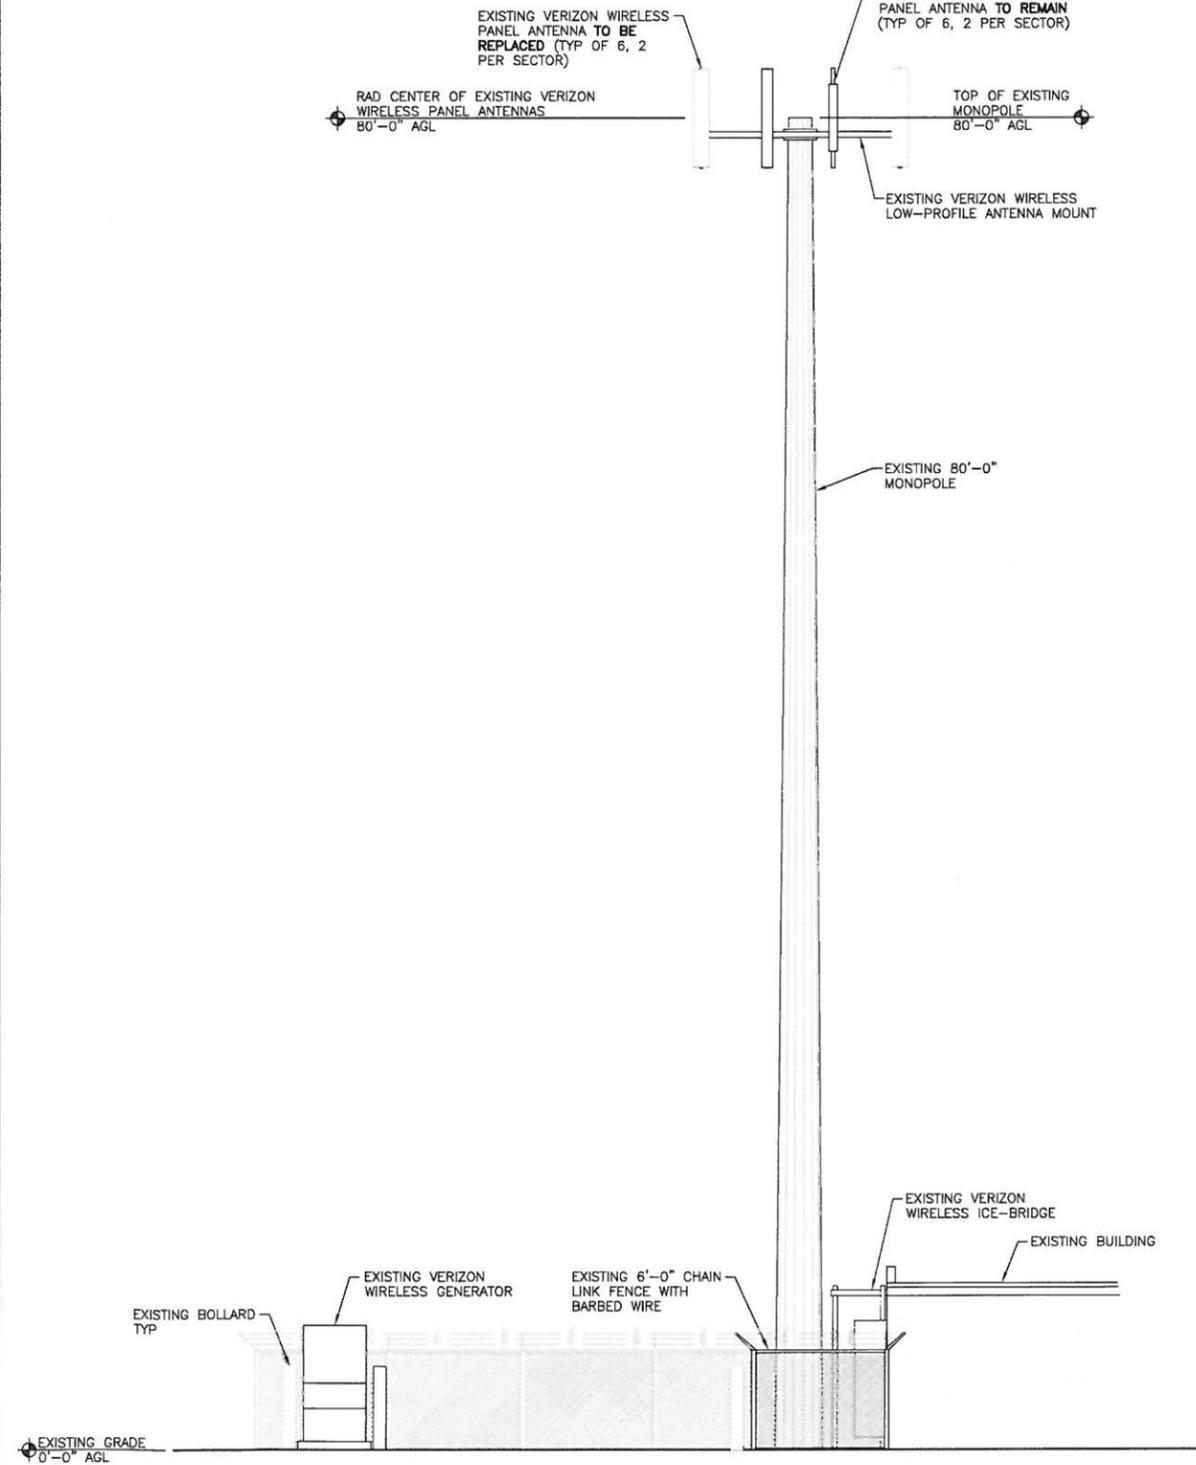

22"x34" SCALE: 3/16" = 1'-0"
 11"x17" SCALE: 3/32" = 1'-0"

EXISTING ELEVATION 1

DO NOT SCALE DRAWINGS. CONTRACTOR MUST VERIFY ALL DIMENSIONS AND ADVISE CONSULTANTS OF ANY ERRORS OR OMISSIONS. NO VARIATIONS OR MODIFICATIONS TO WORK SHOWN SHALL BE IMPLEMENTED WITHOUT PRIOR WRITTEN APPROVAL. ALL PREVIOUS ISSUES OF THIS DRAWING ARE SUPERSEDED BY THE LATEST REVISION. ALL DRAWINGS AND SPECIFICATIONS REMAIN THE PROPERTY OF MORRISON HERSHFELD CORPORATION. NEITHER MORRISON HERSHFELD NOR THE ARCHITECT WILL BE PROVIDING CONSTRUCTION REVIEW OF THIS PROJECT.

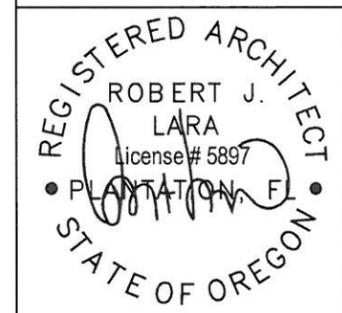

ROBERT JERRY LARA
 REGISTERED ARCHITECT
 STATE OF OREGON
 5897

4	-	-
3	-	-
2	-	-
1	-	-
0	8/14/13	REVISED PER COMMENTS
A	5/21/13	ISSUED FOR REVIEW
No.	Date	Revision



A&E Team:
MH
 MORRISON HERSHFELD
 10900 NE 8TH STREET, SUITE 810
 BELLEVUE, WA 98004 Tel:
 425.451.1301 Fax: 425.451.1369
 www.morrisonherhsfeld.com

Project Info:
 POR
 KELLOG
 3701 SE INTERNATIONAL WAY
 MILWAUKIE, OR 97222

Drawing Title:
 EXISTING AND
 PROPOSED
 ELEVATIONS

Project Number: 7130009	Date: 5/20/13
Drafter: CL	Designer: BW
Project Manager: BW	Professional of Record: RL
Revision No: 0	Sheet No: A-2