

# S I T E P L A N


SCALE: 1/16" = 1'-0"

**Nys Associates**  
 10250 S.W. 87<sup>th</sup> Ave  
 Tigard, OR 97223

<b>BIANCHI RESIDENCE</b>		
<b>TWO CAR GARAGE W/ ADU OVER</b>		
SCALE: NOTED	APPROVED BY:	DRAWN BY SEN
DATE: 2/14/15		REVISED
5704-06 SE FLORA DRIVE		
MILWAUKIE, OR 97222		
DRAWING NUMBER		1 OF 2


SE 56TH AVE.

BEN BIANCHI

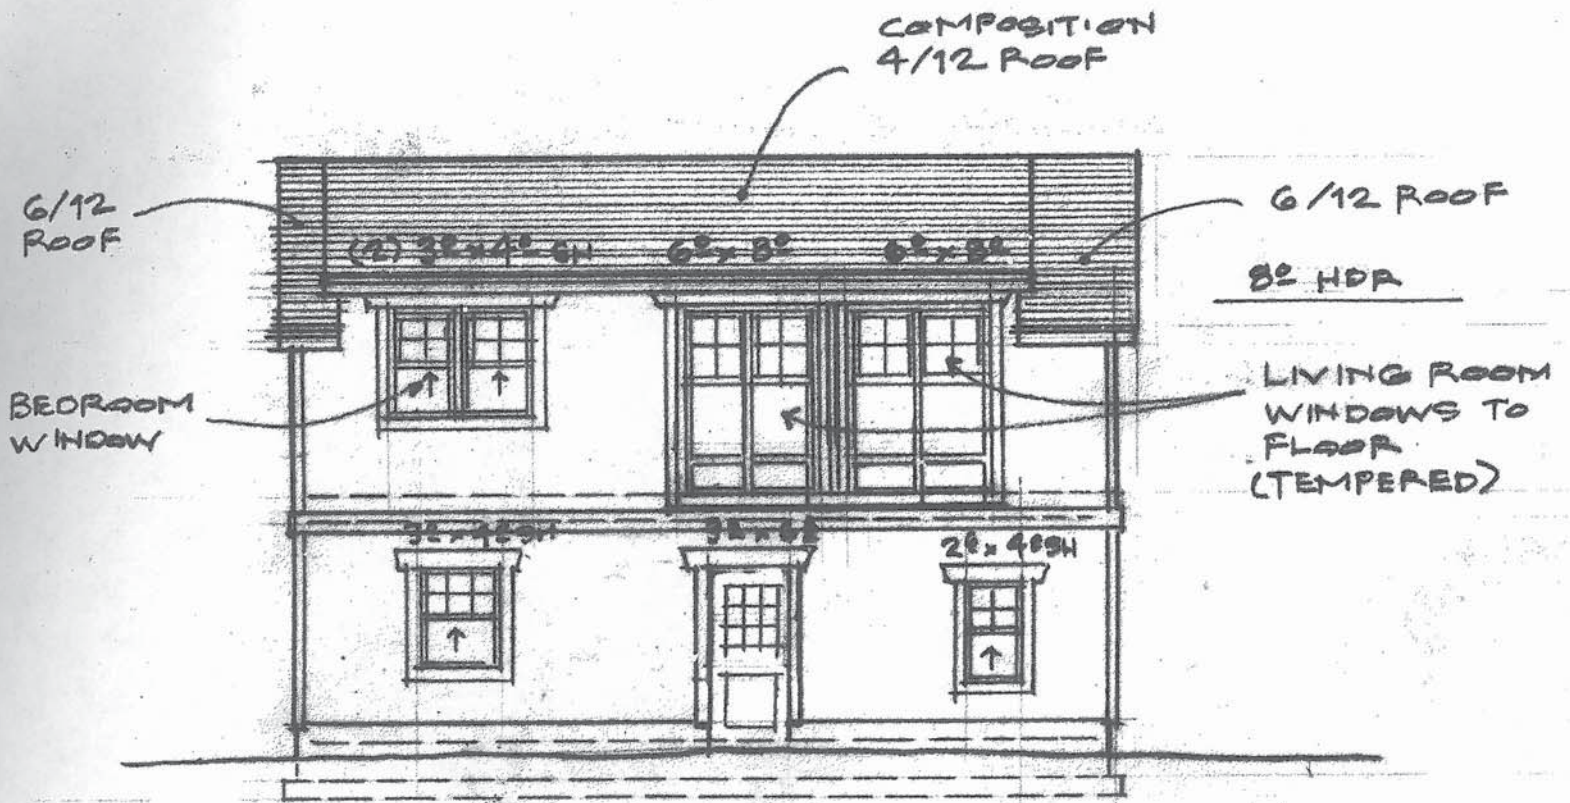

**SOUTH (REAR) ELEVATION**

SCALE: 1/8" = 1'-0"

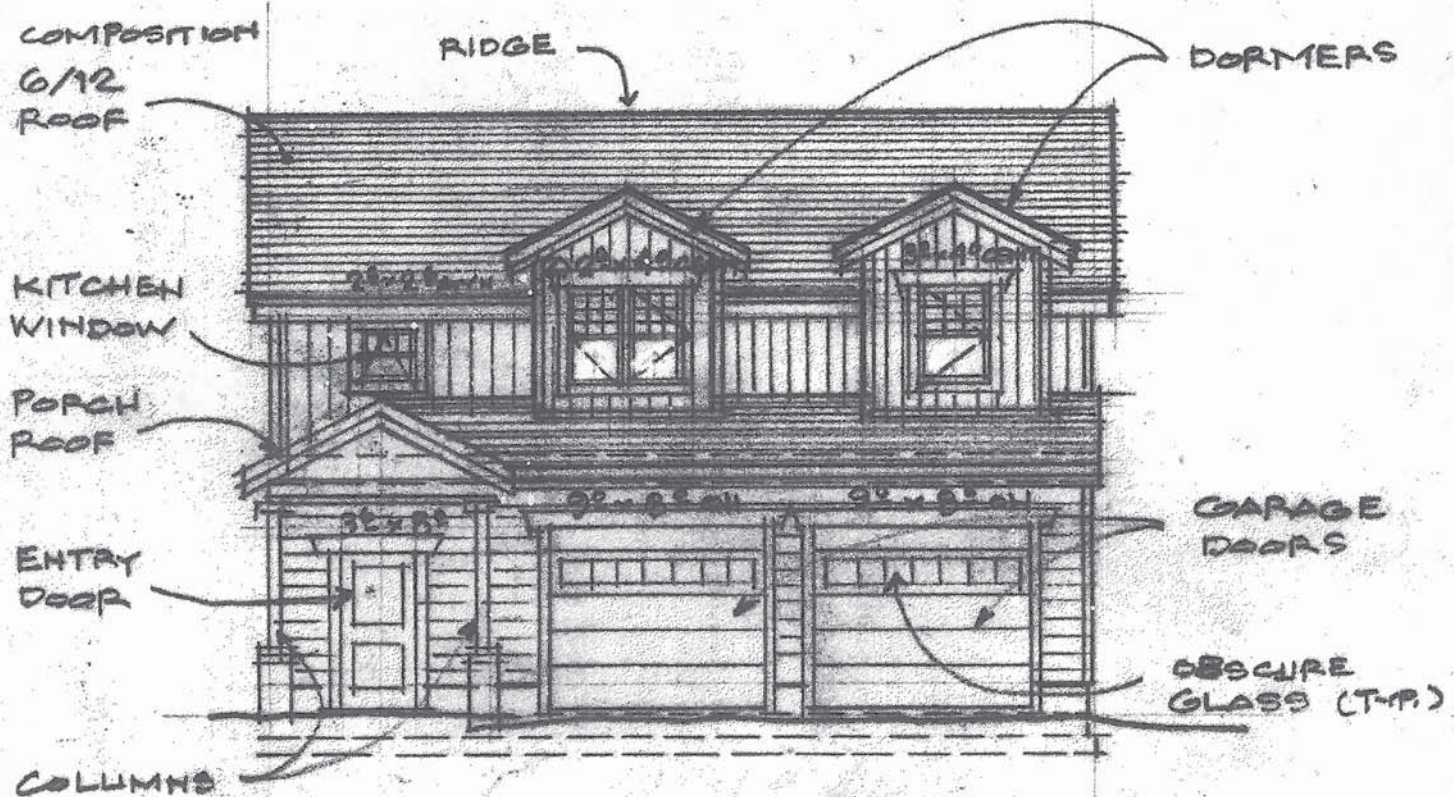



**NORTH (FRONT) ELEVATION**

SCALE: 1/8" = 1'-0"

**Nys Associates**  
**10250 S.W. 87<sup>th</sup> Ave**  
**Tigard, OR 97223**


<b>2 CAR GARAGE &amp; ADU</b>		
<b>5704 SE FLORA DRIVE</b>		
SCALE: NOTED	APPROVED BY:	DRAWN BY SEN
DATE: 2/14/15		REVISED

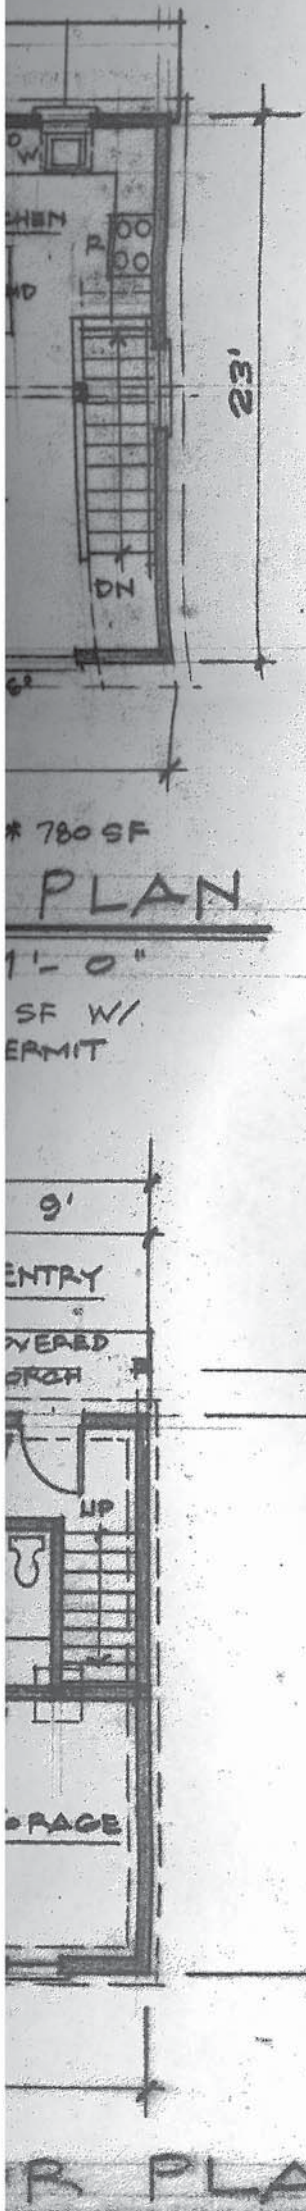

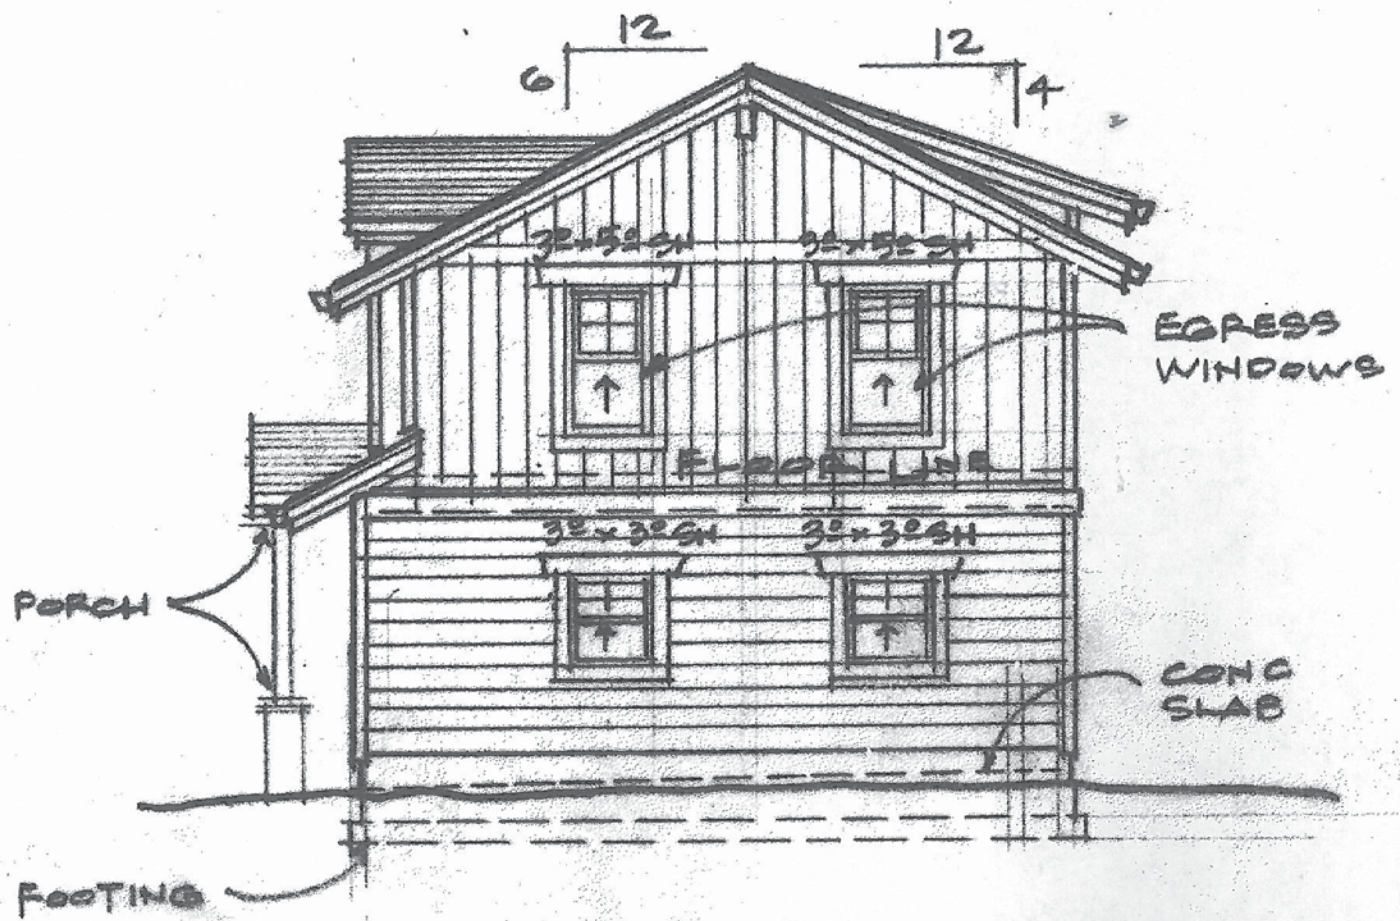

**WEST ELEVATION**

SCALE: 1/8" = 1'-0"

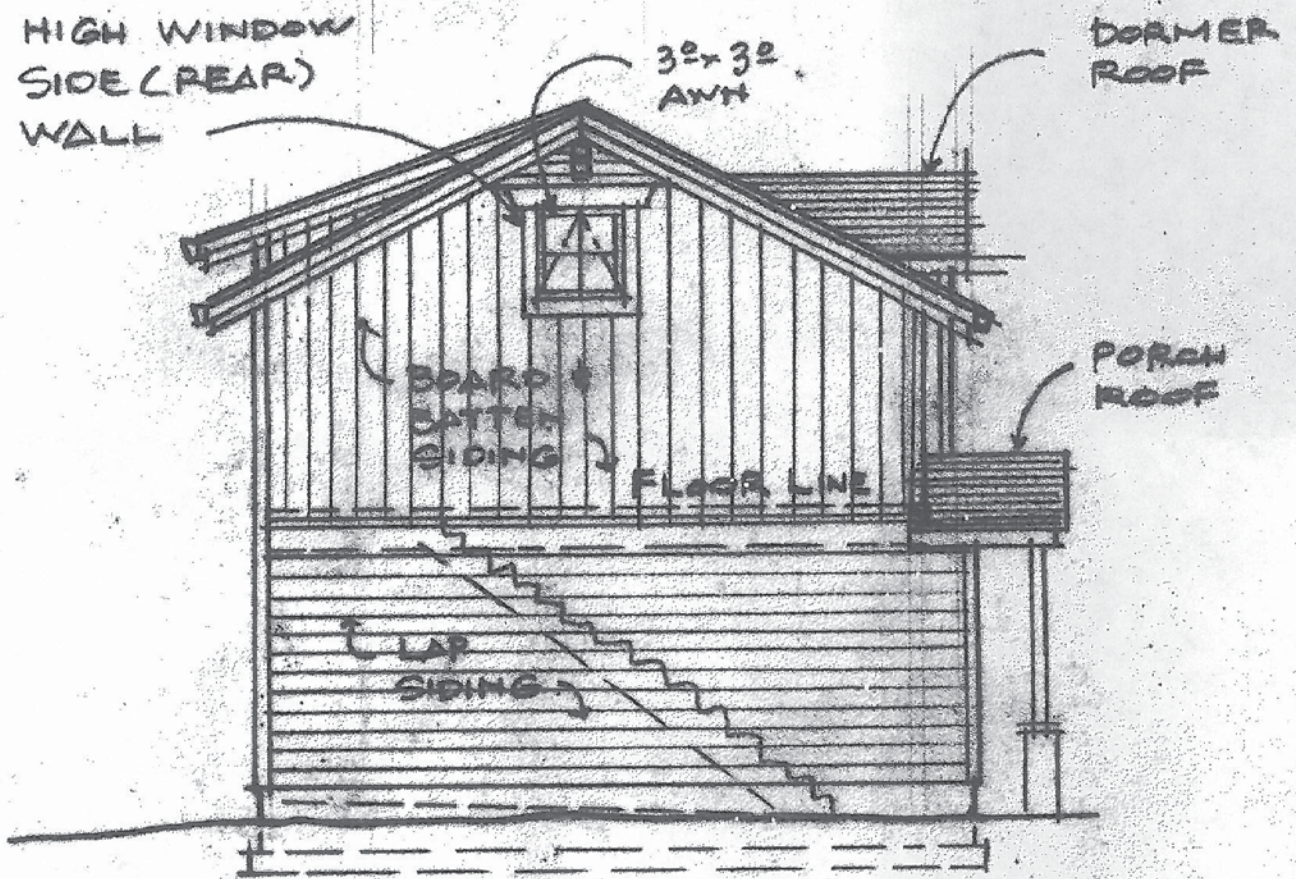

**EAST ELEVATION**

SCALE: 1/8" = 1'-0"

