
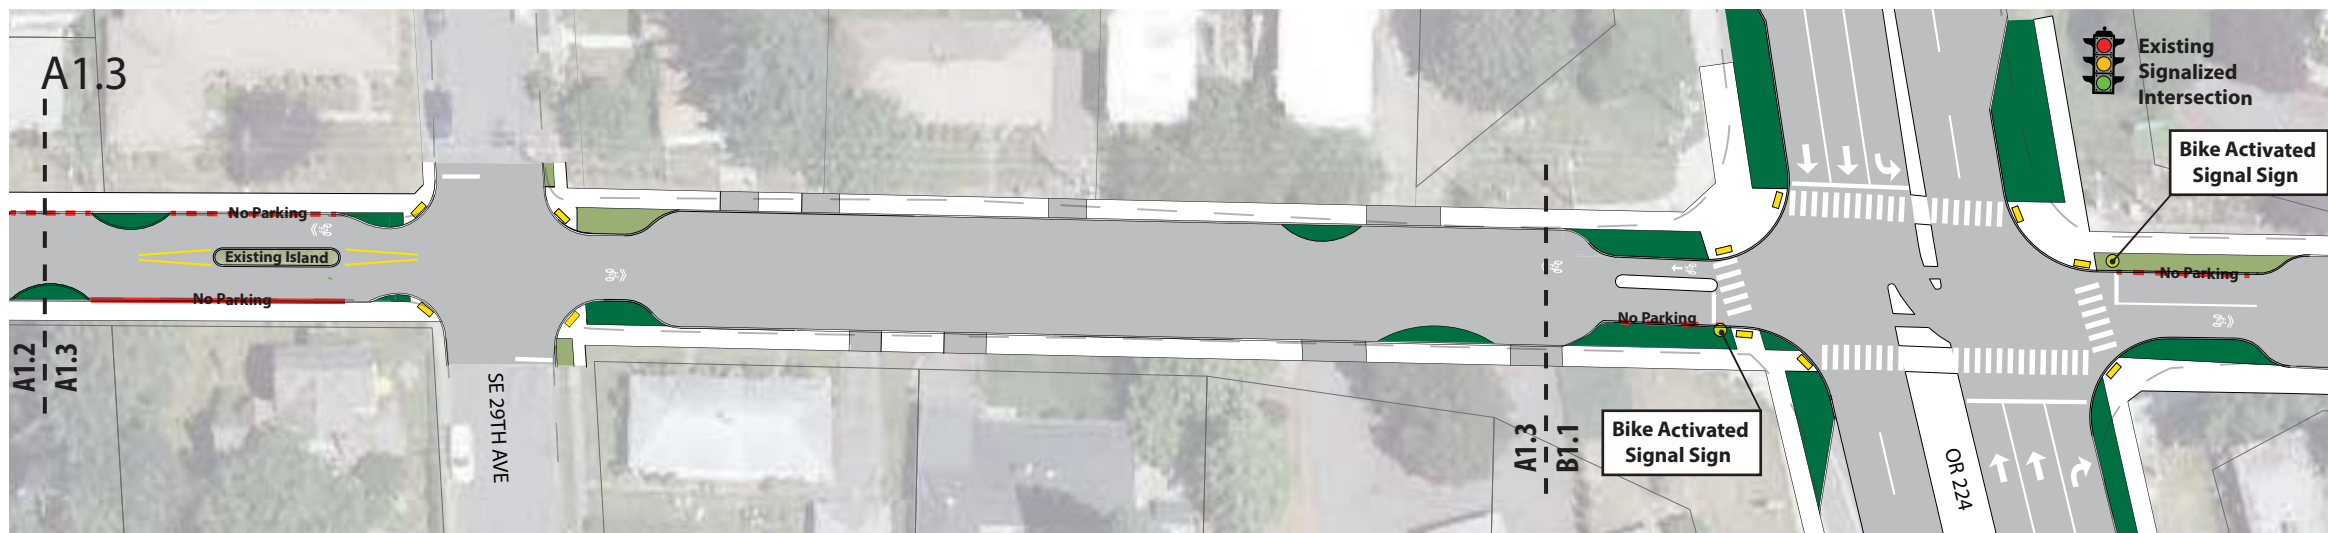



Monroe Street Neighborhood Greenway

Draft

Section A1 SE 21st Avenue to OR 224

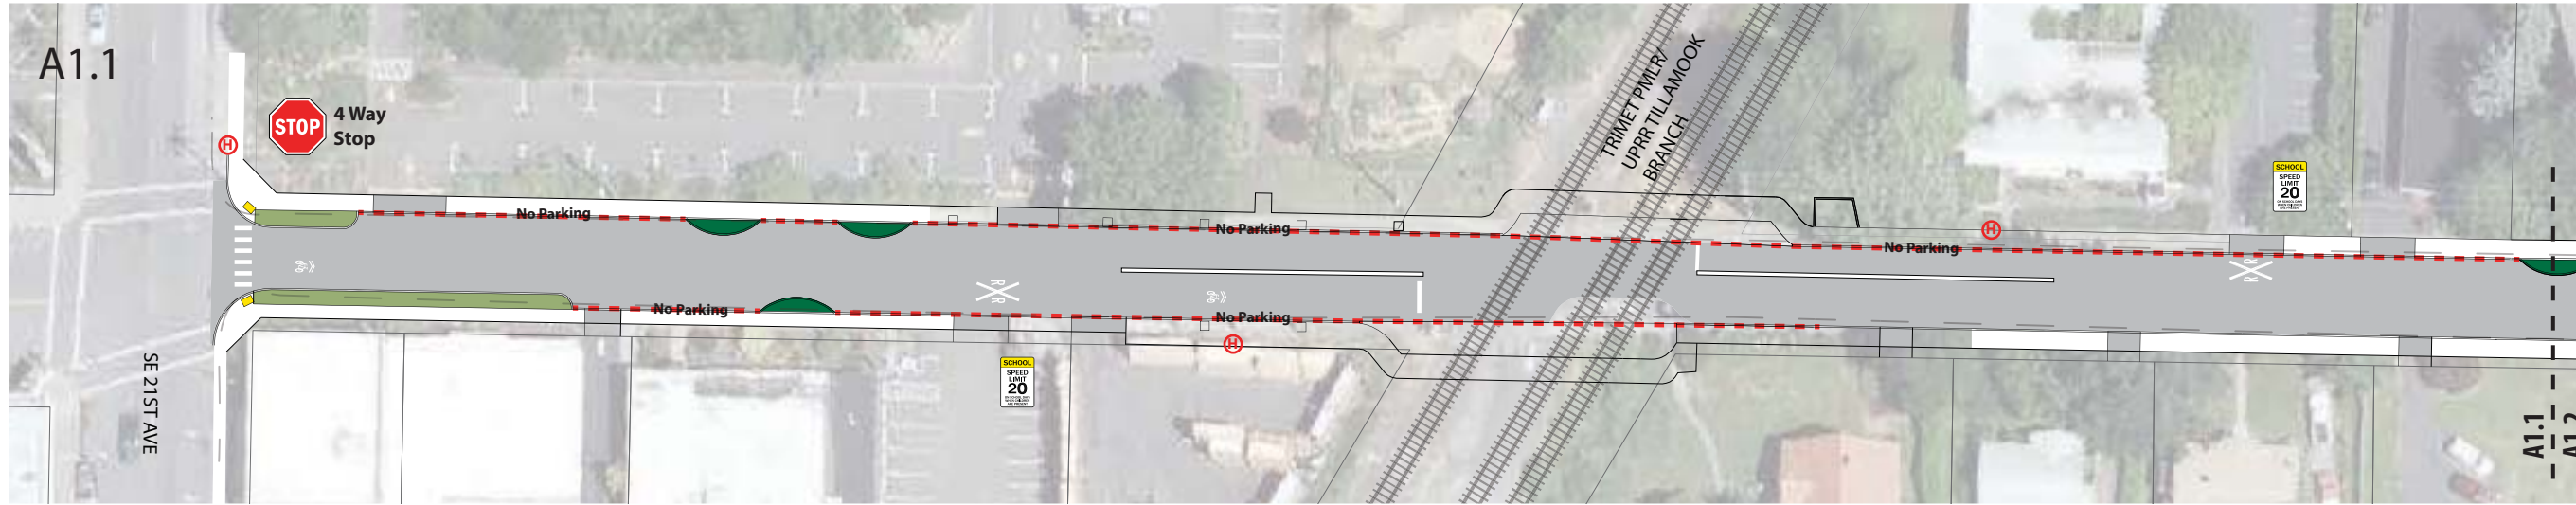

- Legend**
- Proposed Sidewalk
 - Proposed Pervious Asphalt Walk
 - Proposed Pervious Pavement
 - Existing Landscape
 - New Landscape Strip
 - Potential BioRetention Area
 - Curbed Chicane
 - Shared Path
 - Bike Sharrow
 - Existing Fire Hydrant
 - ADA Ramp
 - Activated Signal Sign
 - New No Parking
 - Existing No Parking
 - New Parking
 - Concrete Curb
 - Existing Edge of Pavement

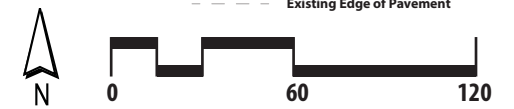

Draft
3.18.2015

Monroe Street Neighborhood Greenway

Draft

Section B1 OR 224 to SE Campbell Street



Legend

- Proposed Sidewalk
- Proposed Pervious Asphalt Walk
- Proposed Pervious Pavement
- Existing Landscape
- New Landscape Strip
- Potential BioRetention Area
- Curbed Chicane
- Shared Path
- Bike Sharrow
- Existing Fire Hydrant
- ADA Ramp
- Activated Signal Sign
- New No Parking
- Existing No Parking
- New Parking
- Concrete Curb
- Existing Edge of Pavement



Draft
3.18.2015


Monroe Street Neighborhood Greenway

Draft

Section C1 - Option 1


SE Campbell Street to SE Oak Street

Neighborhood Greenway Option

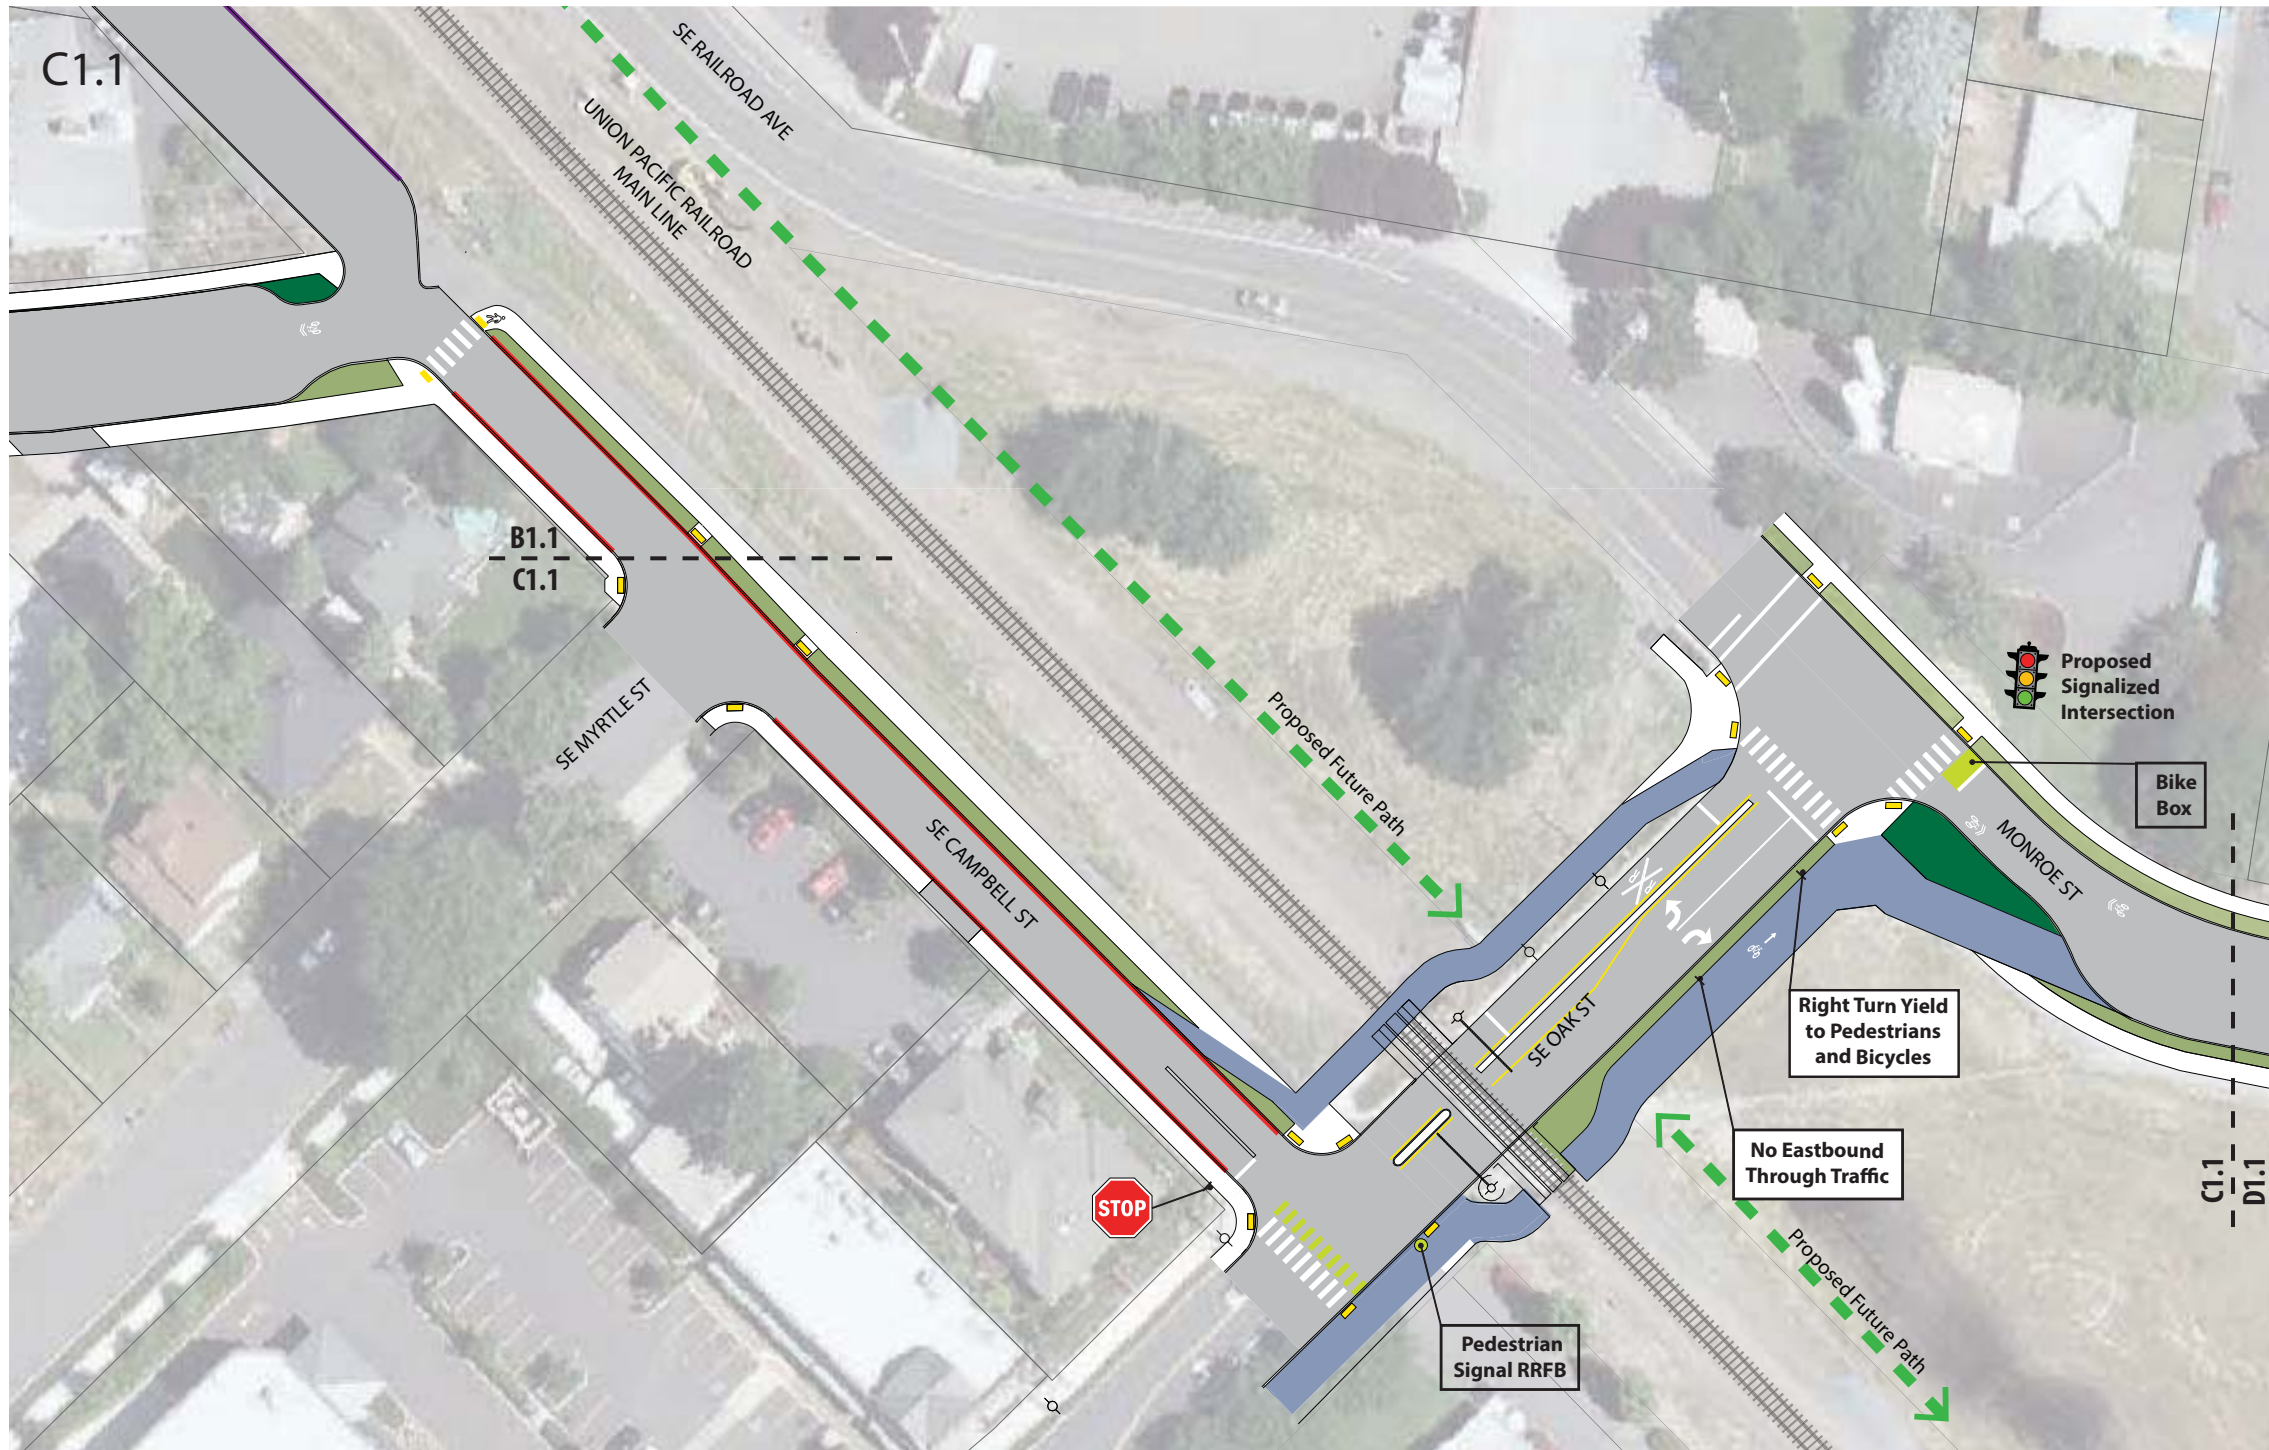

Legend

- Proposed Sidewalk
- Proposed Pervious Asphalt Walk
- Proposed Pervious Pavement
- Existing Landscape
- New Landscape Strip
- Potential BioRetention Area
- Curbed Chicane
- Shared Path
- Bike Sharrow
- Existing Fire Hydrant
- ADA Ramp
- Activated Signal Sign
- New No Parking
- Existing No Parking
- New Parking
- Concrete Curb
- Existing Edge of Pavement

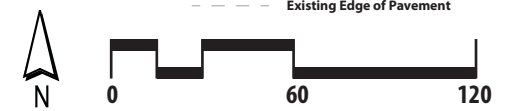



Draft
3.18.2015

Monroe Street Neighborhood Greenway

Draft


Section D1 - Option 1

SE Oak Street to SE 42nd Avenue
Neighborhood Greenway Option

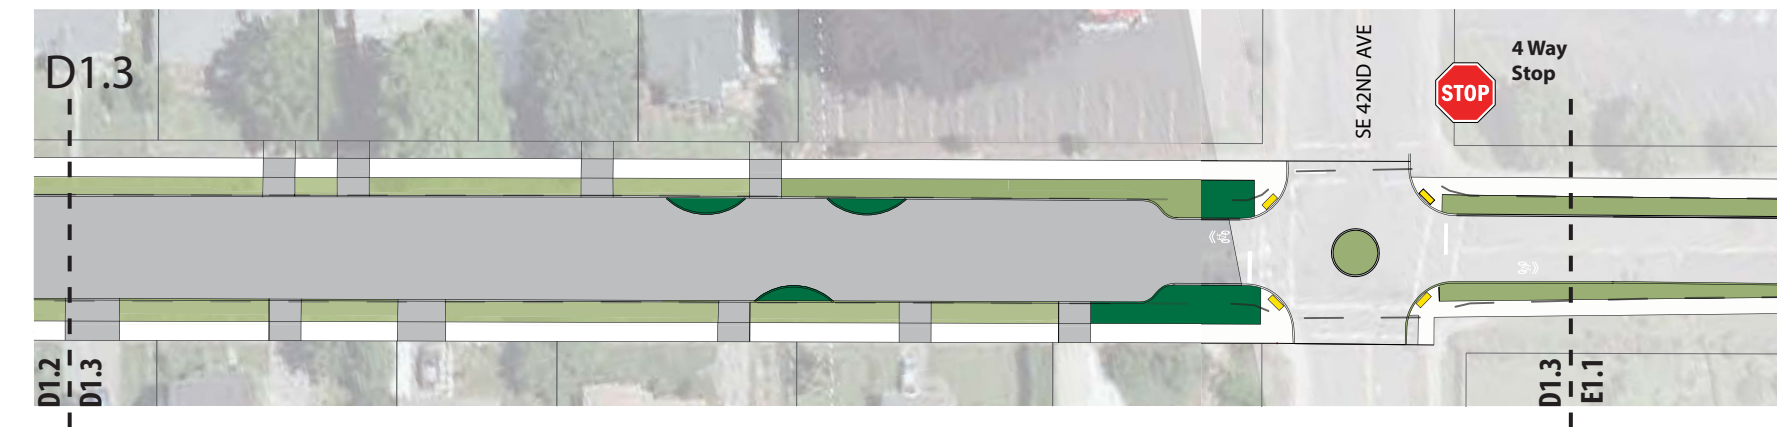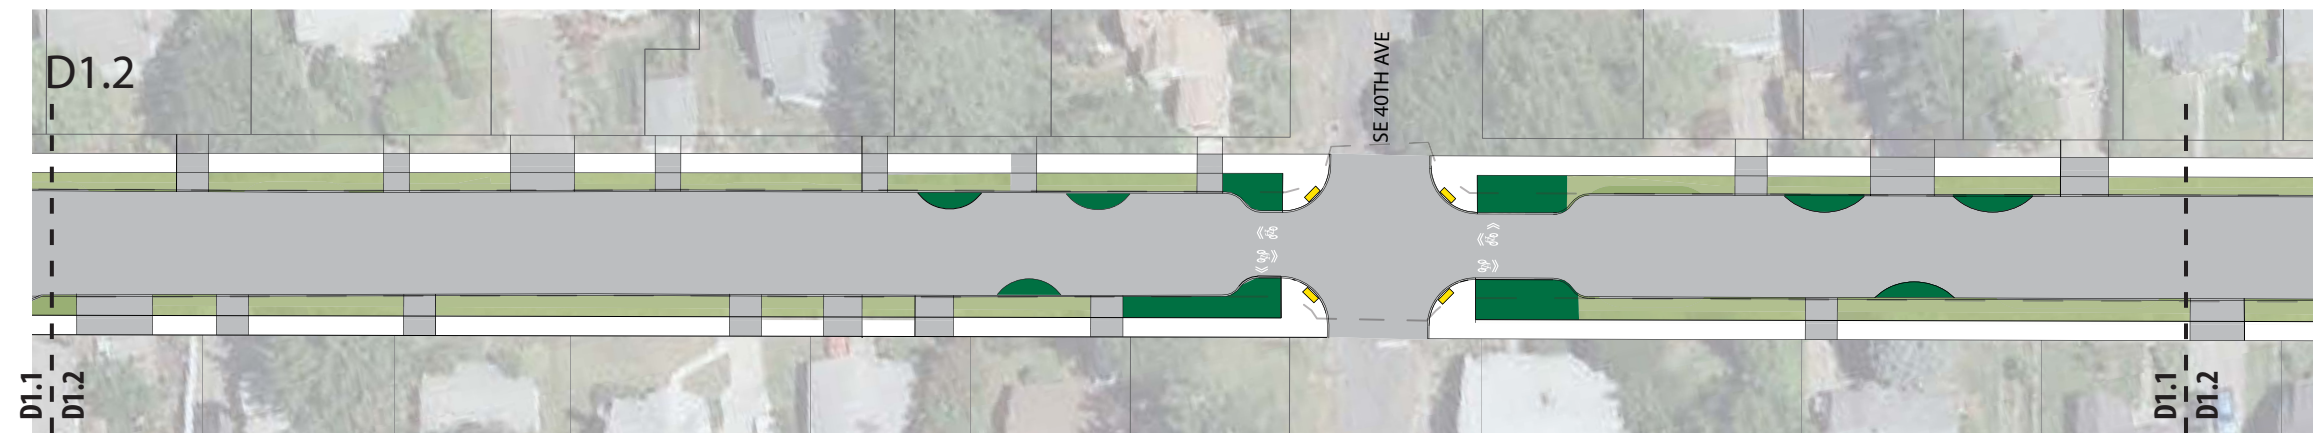

Legend

- Proposed Sidewalk
- Proposed Pervious Asphalt Walk
- Proposed Pervious Pavement
- Existing Landscape
- New Landscape Strip
- Potential BioRetention Area
- Curbed Chicane
- Shared Path
- Bike Sharrow
- Existing Fire Hydrant
- ADA Ramp
- Activated Signal Sign
- New No Parking
- Existing No Parking
- New Parking
- Concrete Curb
- Existing Edge of Pavement

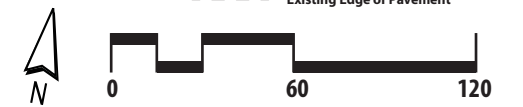


Monroe Street Neighborhood Greenway

Draft

Section C2 - Option 2


SE Campbell Street to SE Oak Street

Shared-Use Path Option

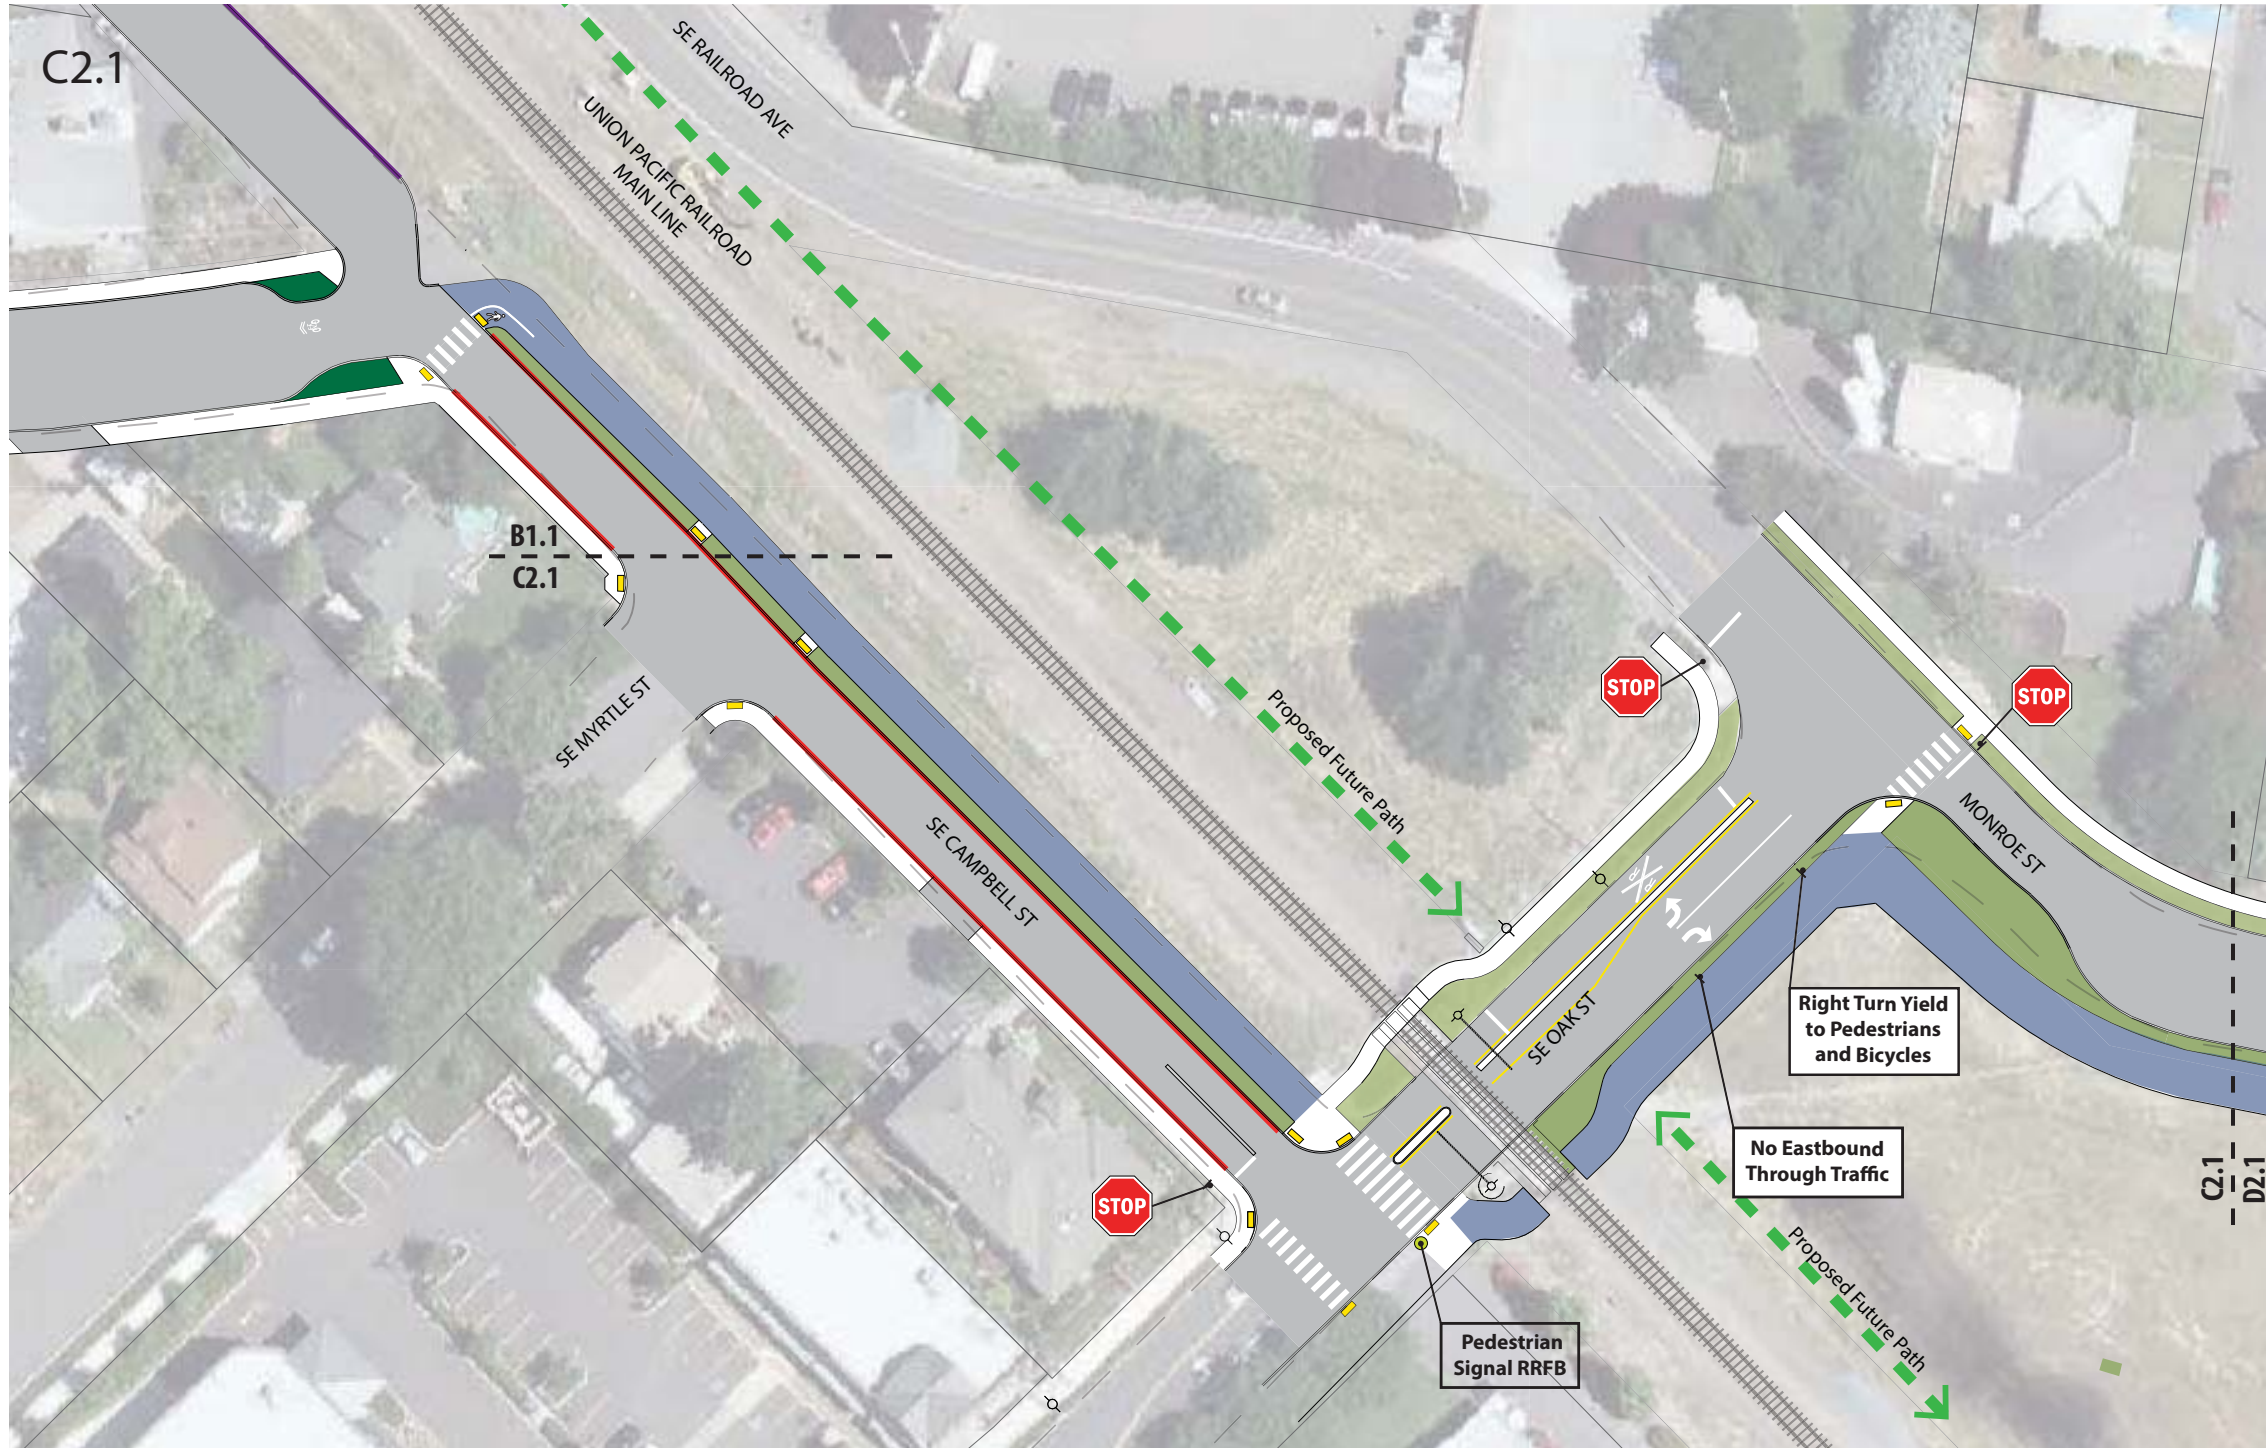

Legend

- Proposed Sidewalk
- Proposed Pervious Asphalt Walk
- Proposed Pervious Pavement
- Existing Landscape
- New Landscape Strip
- Potential BioRetention Area
- Curbed Chicane
- Shared Path
- Bike Sharrow
- Existing Fire Hydrant
- ADA Ramp
- Activated Signal Sign
- New No Parking
- Existing No Parking
- New Parking
- Concrete Curb
- Existing Edge of Pavement

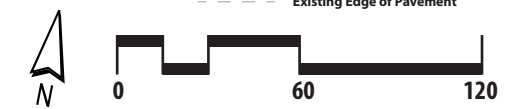

Draft
3.18.2015

Monroe Street Neighborhood Greenway


Draft

Section D2 - Option 2 SE Oak Street to SE 42nd Avenue Shared-Use Path Option




Legend


- Proposed Sidewalk
- Proposed Pervious Asphalt Walk
- Proposed Pervious Pavement
- Existing Landscape
- New Landscape Strip
- Potential BioRetention Area
- Curbed Chicane
- Shared Path
- Bike Sharrow
- Existing Fire Hydrant
- ADA Ramp
- Activated Signal Sign
- New No Parking
- Existing No Parking
- New Parking
- Concrete Curb
- Existing Edge of Pavement

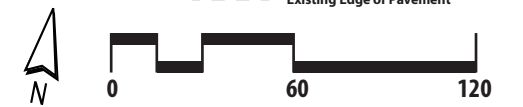

Draft
3.18.2015

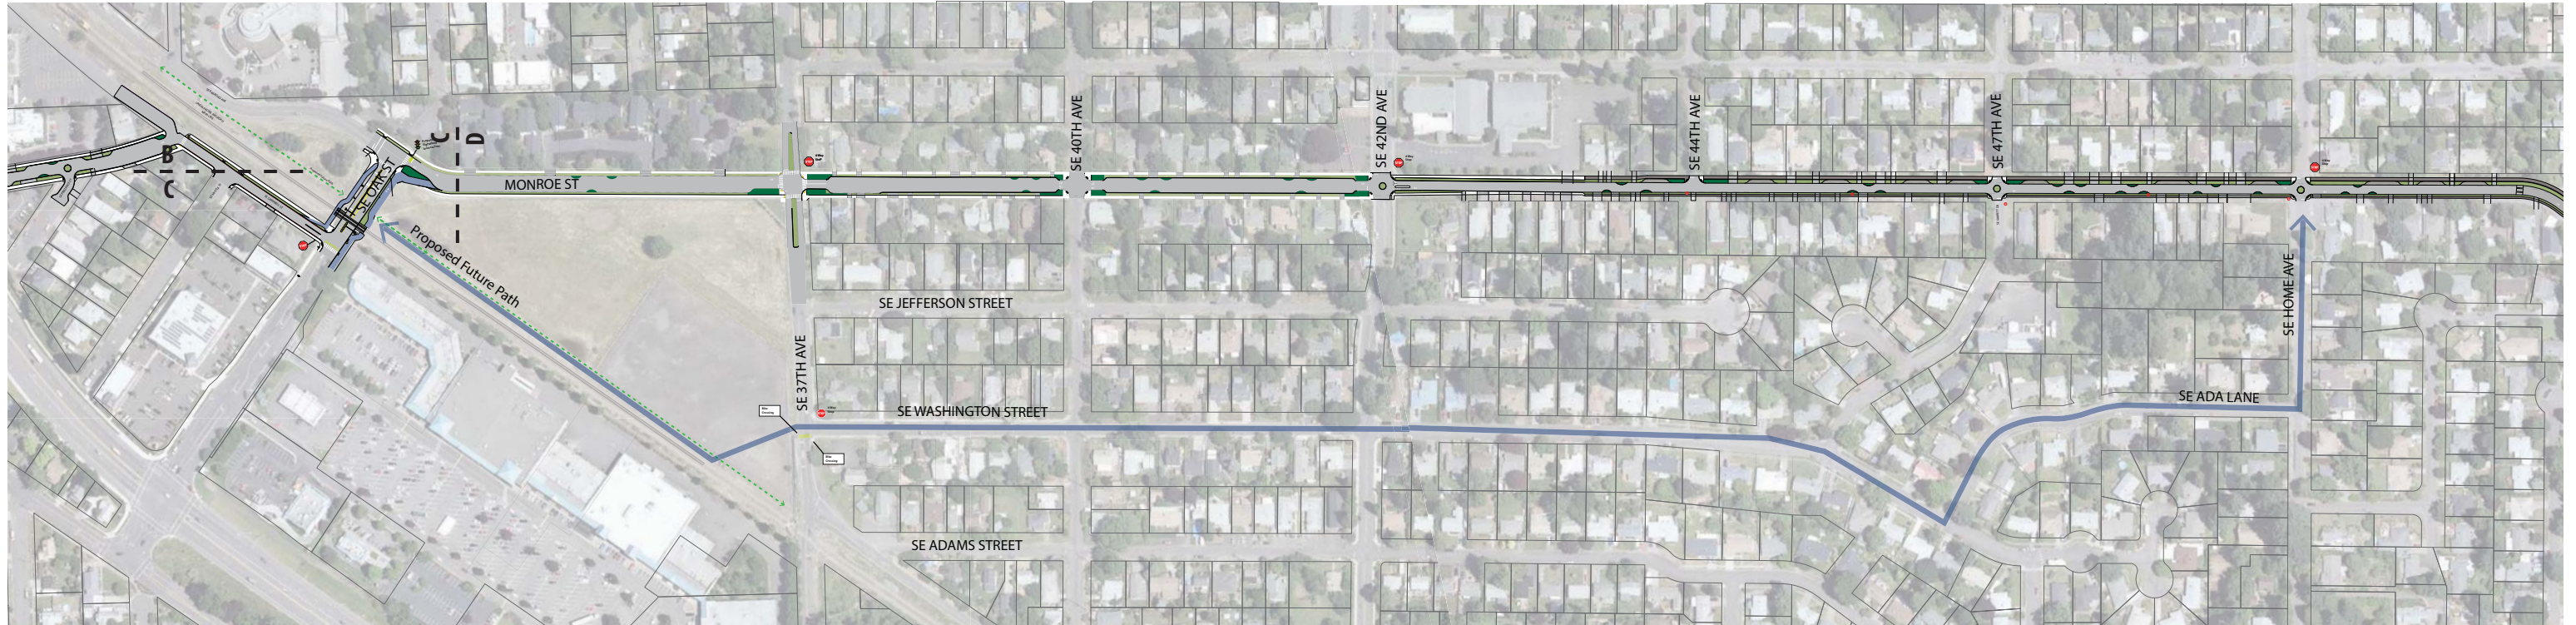

SE Washington Street and 37th Avenue

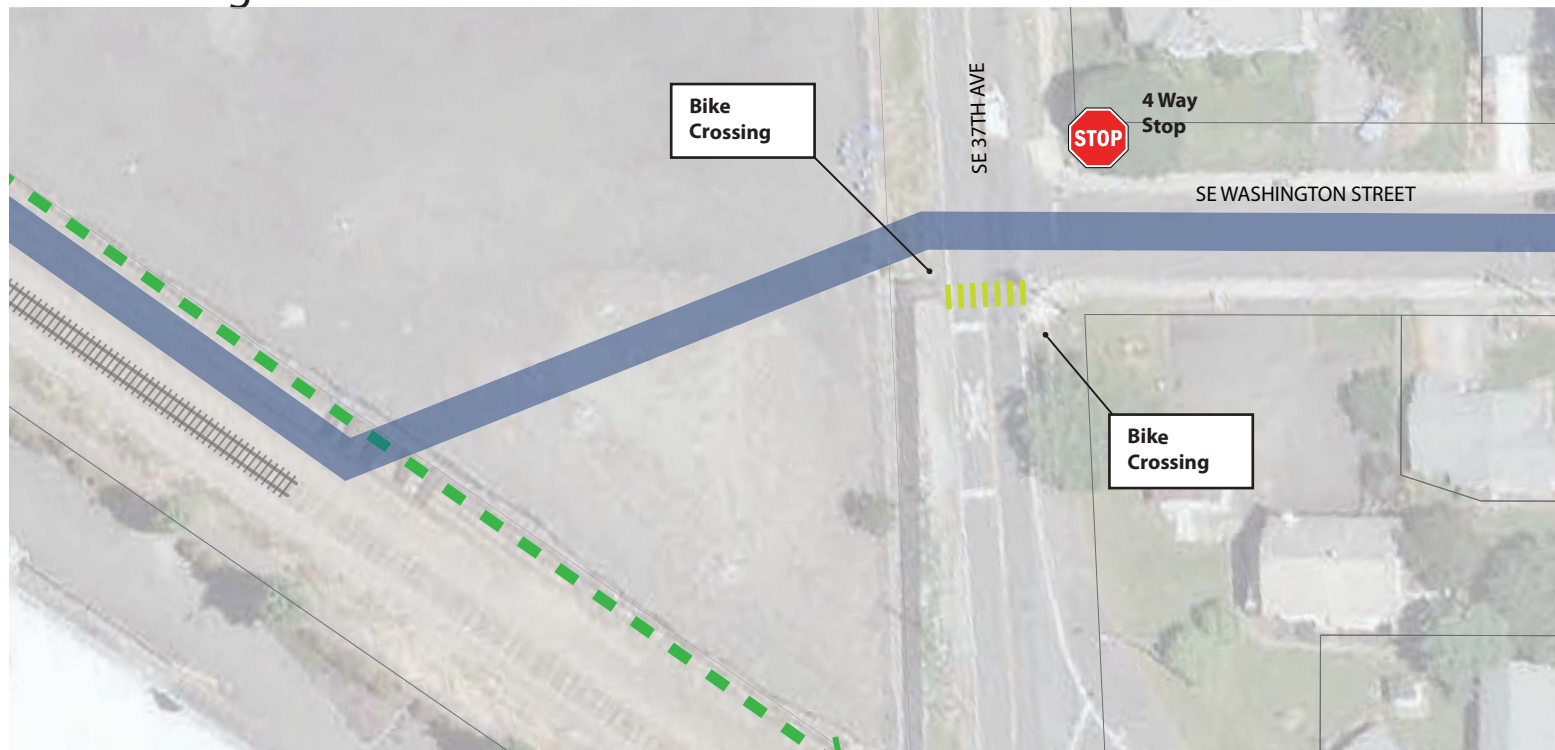


Partial diverter at 42nd Avenue



Legend



- Proposed Sidewalk
- Proposed Pervious Asphalt Walk
- Proposed Pervious Pavement
- Existing Landscape
- New Landscape Strip
- Potential BioRetention Area
- Curbed Chicane
- Shared Path
- Bike Sharrow
- Existing Fire Hydrant
- ADA Ramp
- Activated Signal Sign
- New No Parking
- Existing No Parking
- New Parking
- Concrete Curb
- Existing Edge of Pavement

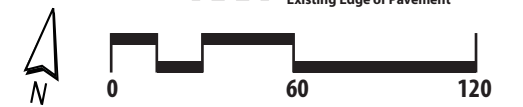

Monroe Street Neighborhood Greenway


Draft

Section E1 SE 42nd Avenue to SE 50th Avenue

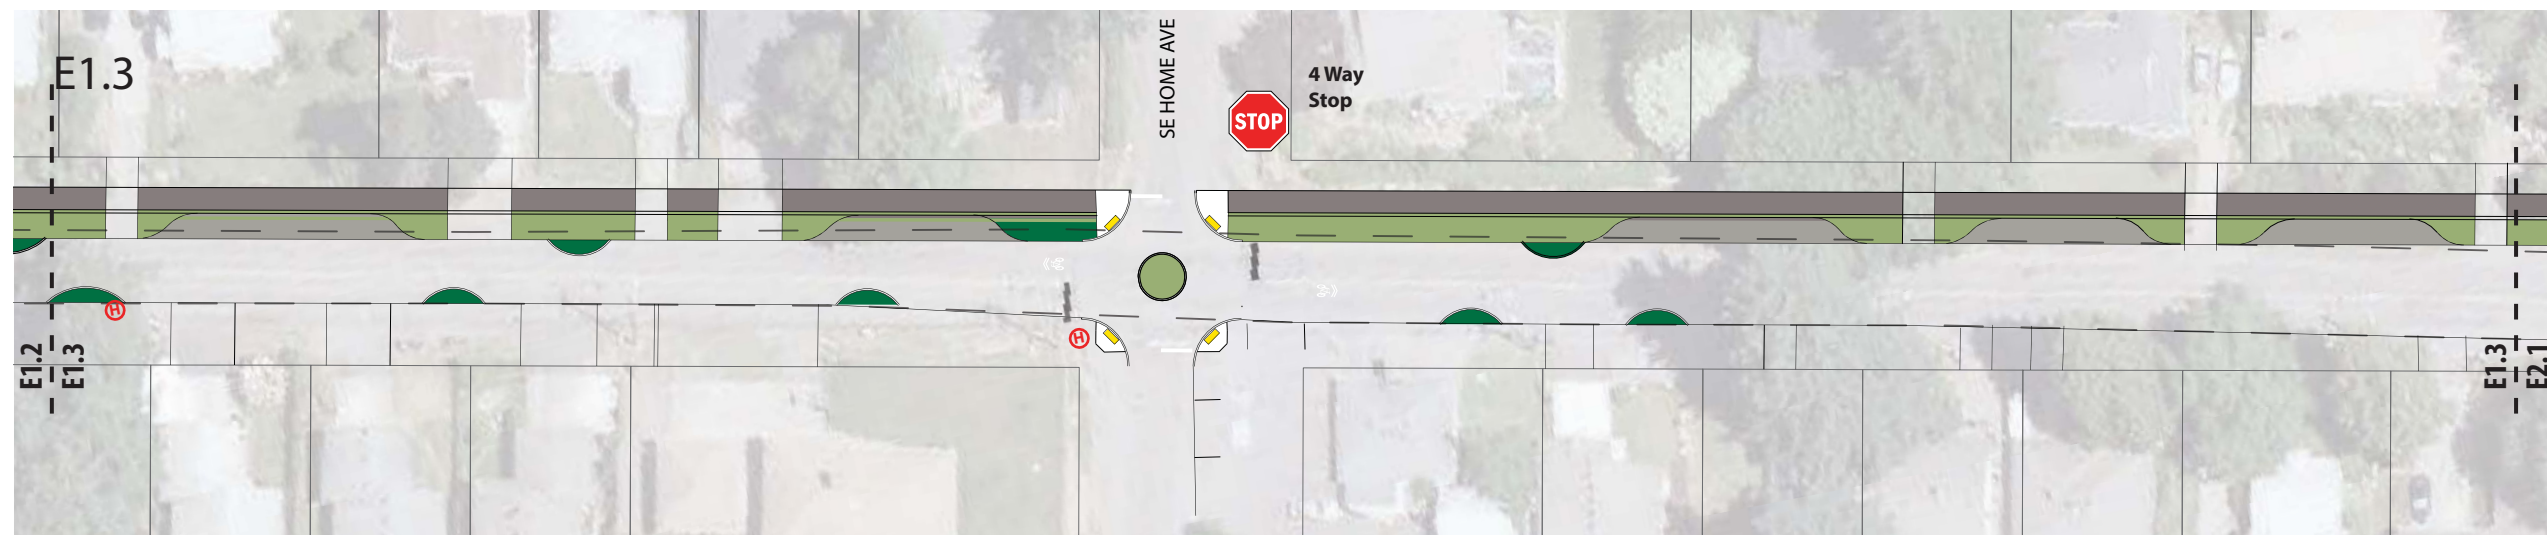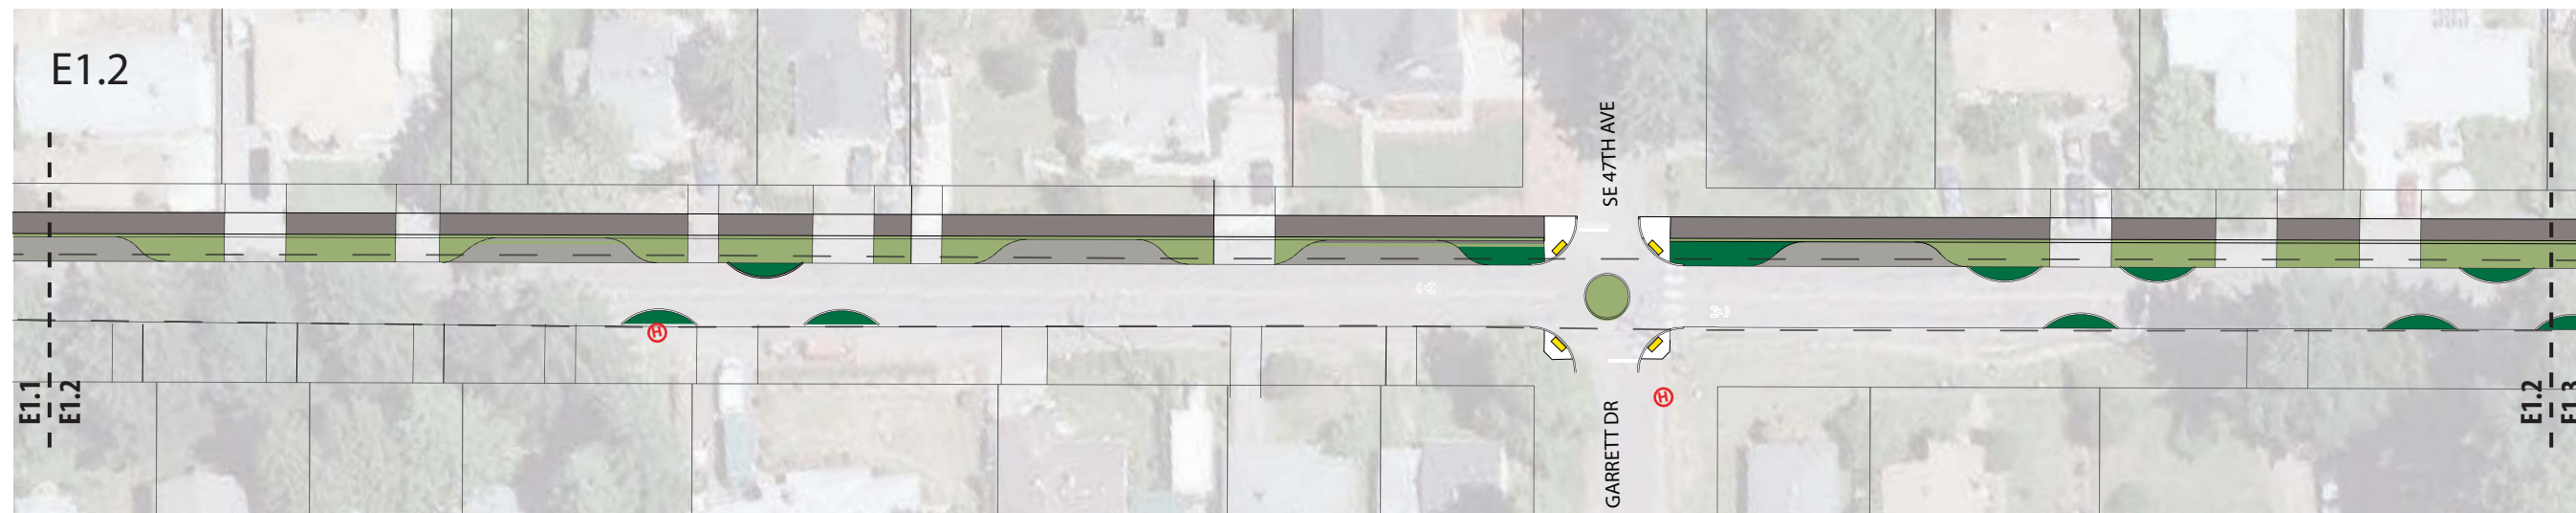

Legend

- Proposed Sidewalk
- Proposed Pervious Asphalt Walk
- Proposed Pervious Pavement
- Existing Landscape
- New Landscape Strip
- Potential BioRetention Area
- Curbed Chicane
- Shared Path
- Bike Sharrow
- Existing Fire Hydrant
- ADA Ramp
- Activated Signal Sign
- New No Parking
- Existing No Parking
- New Parking
- Concrete Curb
- Existing Edge of Pavement

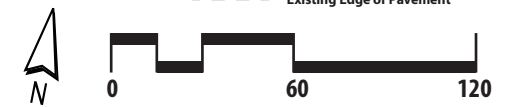

Draft
3.18.2015

Monroe Street Neighborhood Greenway


Draft

Section E2 SE 50th Avenue to SE Stanley Avenue



Legend

- Proposed Sidewalk
- Proposed Pervious Asphalt Walk
- Proposed Pervious Pavement
- Existing Landscape
- New Landscape Strip
- Potential BioRetention Area
- Curbed Chicane
- Shared Path
- Bike Sharrow
- Existing Fire Hydrant
- ADA Ramp
- Activated Signal Sign
- New No Parking
- Existing No Parking
- New Parking
- Concrete Curb
- Existing Edge of Pavement

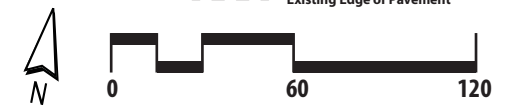


Draft
3.18.2015

Monroe Street Neighborhood Greenway


Draft

Section E3 SE Stanley Avenue to SE Linwood Avenue

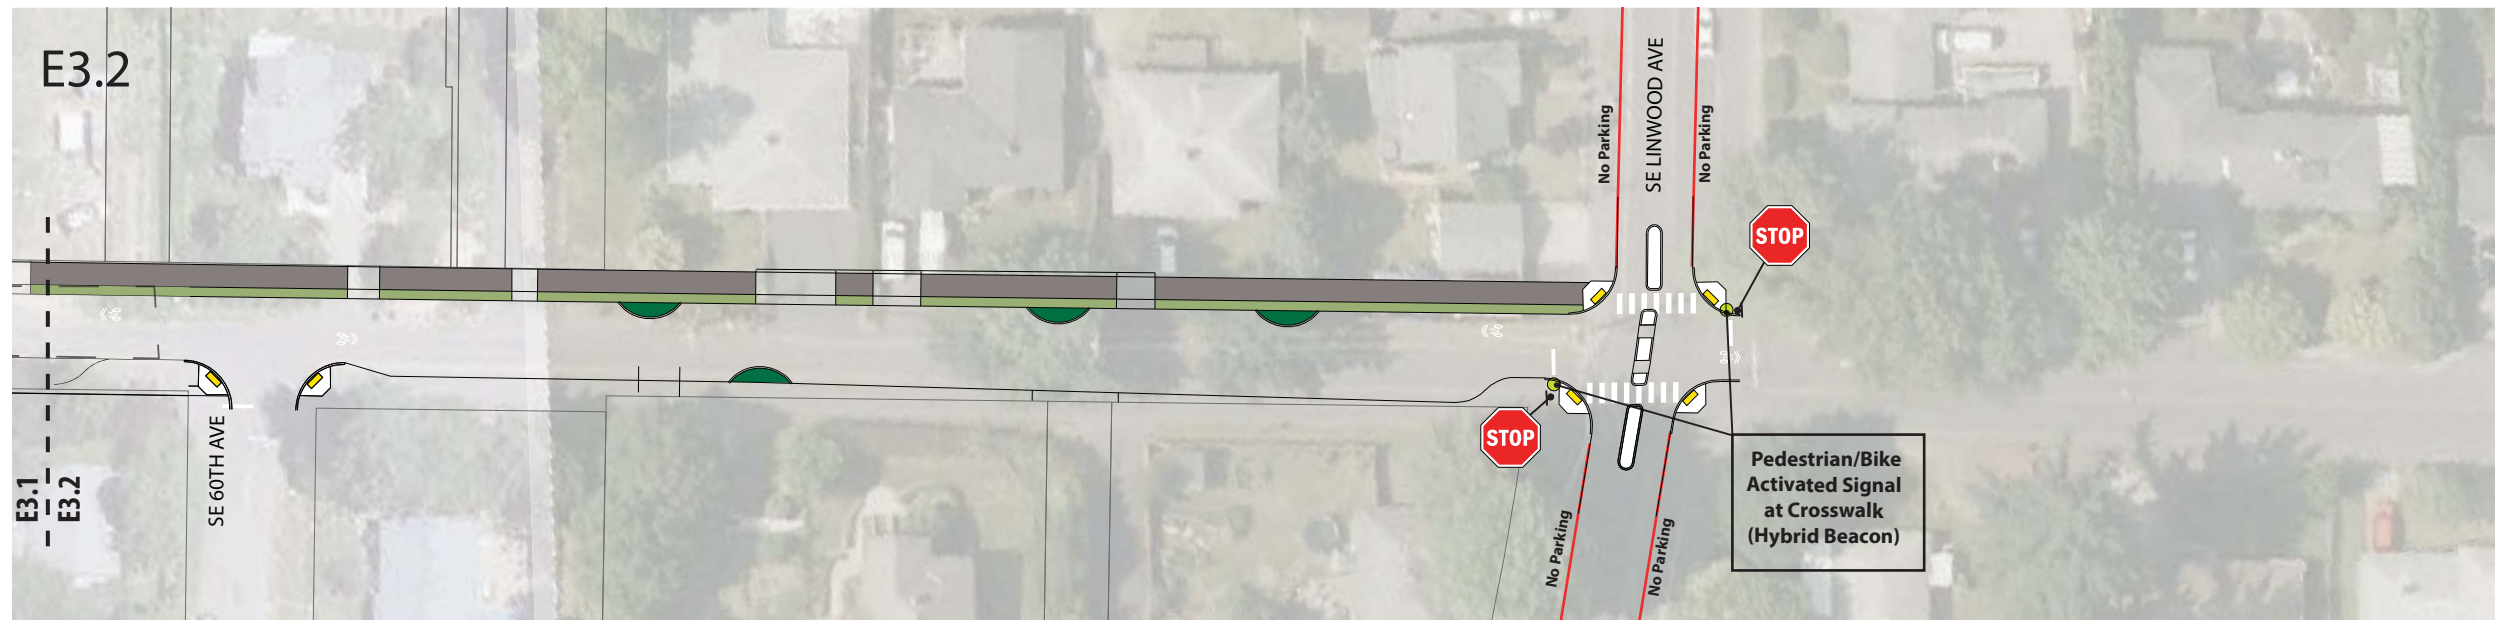

Legend

- Proposed Sidewalk
- Proposed Pervious Asphalt Walk
- Proposed Pervious Pavement
- Existing Landscape
- New Landscape Strip
- Potential BioRetention Area
- Curbed Chicane
- Shared Path
- Bike Sharrow
- Existing Fire Hydrant
- ADA Ramp
- Activated Signal Sign
- Sign
- New No Parking
- Existing No Parking
- New Parking
- Existing Parking
- Concrete Curb
- Existing Edge of Pavement

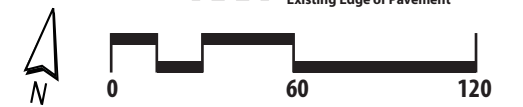

Draft
3.18.2015