
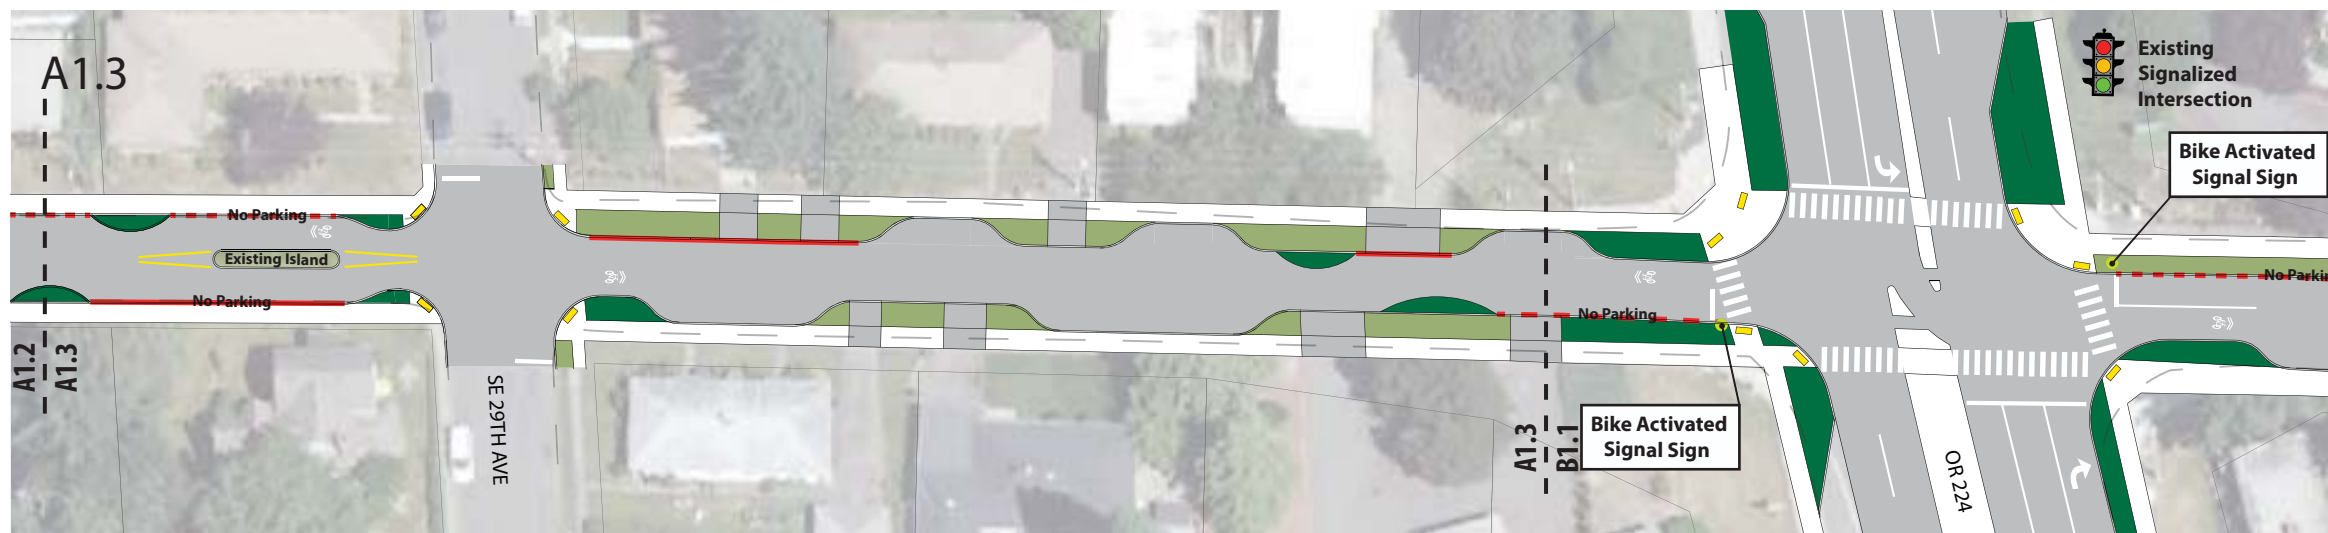


Monroe Street Neighborhood Greenway

Draft

Section A1 SE 21st Avenue to OR 224

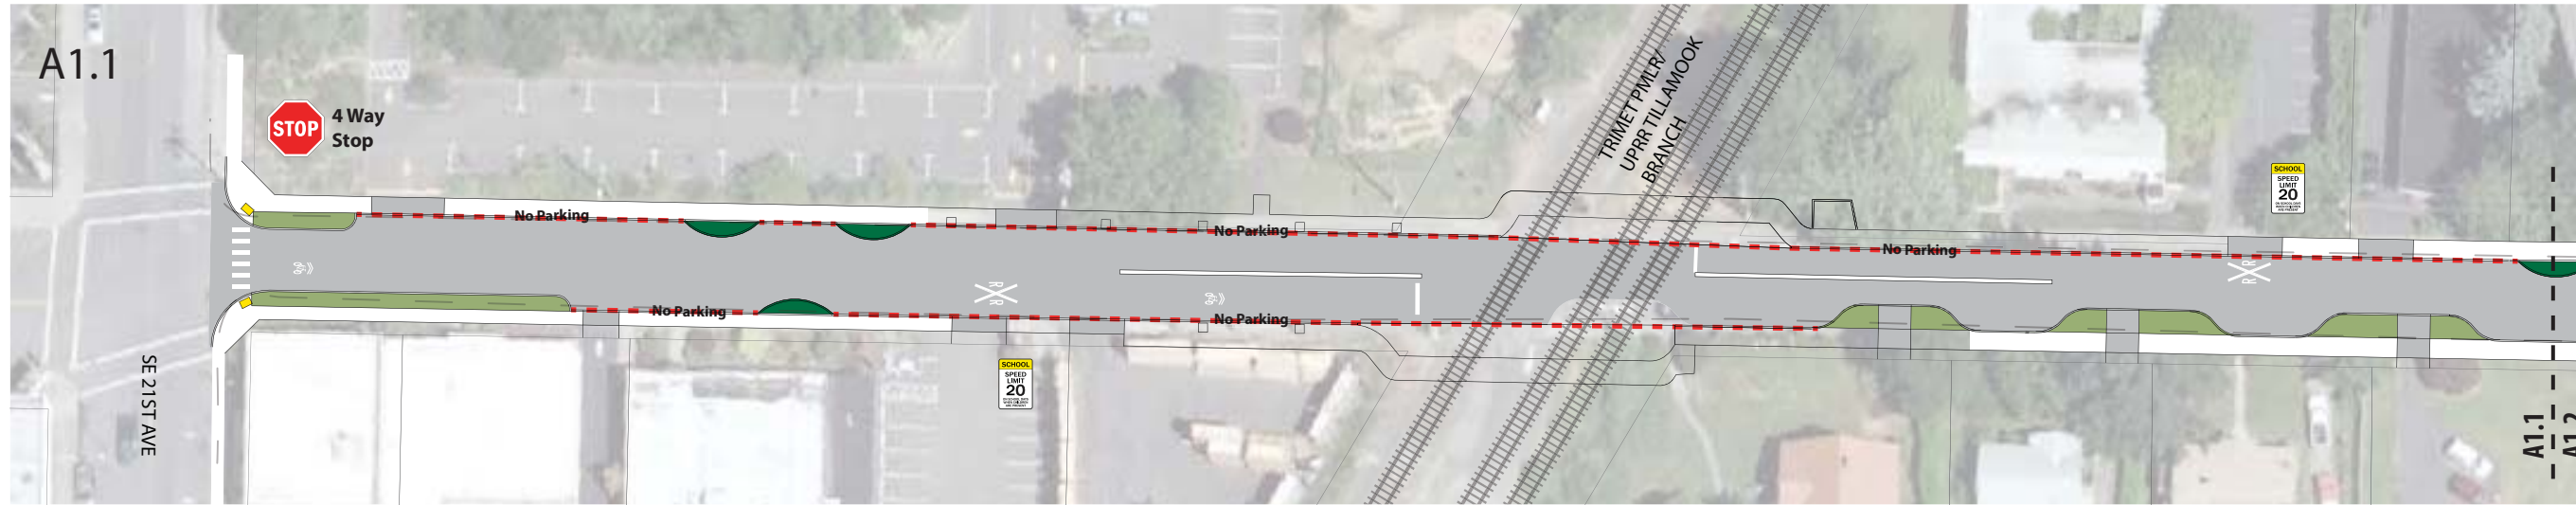

- Legend**
- Proposed Sidewalk
 - Proposed Pervious Asphalt Walk
 - Proposed Pervious Pavement
 - Existing Landscape
 - New Landscape Strip
 - Potential BioRetention Area
 - Curbed Chicane
 - Shared Path
 - Bike Sharrow
 - ADA Ramp
 - Activated Signal Sign
 - New No Parking
 - Existing No Parking
 - New Parking
 - Concrete Curb
 - Existing Edge of Pavement




Draft
2.11.2015



Concept	6' Sidewalk	20'-25' Travel Lane	6' Sidewalk
Existing	4'-5' Sidewalk	27' Pavement	6' Sidewalk

Section A
 Monroe Street
 SE 21st Avenue to PMLR - Looking East



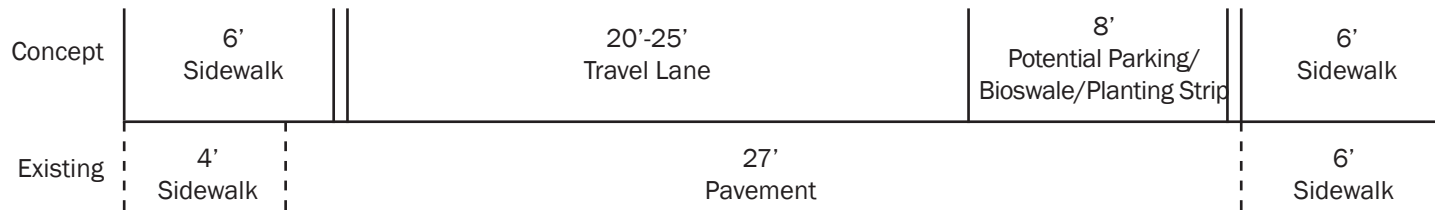

Section A
 Monroe Street
 PMLR to SE 29th Avenue - Looking East



Draft
 2.11.2015



Concept	6' Sidewalk	8' Potential Parking/ Bioswale/Planting Strip	20' Travel Lane	8' Potential Parking/ Bioswale/Planting Strip	6' Sidewalk
Existing	4'-5' Sidewalk		40' Pavement		4'-5' Sidewalk

Section A
 Monroe Street
 29th Avenue to OR224- Looking East



Draft
 2.11.2015

Monroe Street Neighborhood Greenway

Draft

Section B1 OR 224 to SE Campbell Street



Legend

- Proposed Sidewalk
- Proposed Pervious Asphalt Walk
- Proposed Pervious Pavement
- Existing Landscape
- New Landscape Strip
- Potential BioRetention Area
- Curbed Chicane
- Shared Path
- Bike Sharrow
- ADA Ramp
- Activated Signal Sign
- New No Parking
- Existing No Parking
- New Parking
- Concrete Curb
- Existing Edge of Pavement



Draft
2.11.2015



Concept	6' Sidewalk	8' Potential Parking/ Bioswale/Planting Strip	20' Travel Lane	8' Potential Parking/ Bioswale/Planting Strip	6' Sidewalk
Existing	4'-5' Sidewalk		40' Pavement		4'-5' Sidewalk

Section B
 Monroe Street
 OR224 to Campbell Street - Looking East



Draft
 2.11.2015


Monroe Street Neighborhood Greenway

Draft

Section C1 - Option 1

SE Campbell Street to SE Oak Street

Neighborhood Greenway Option

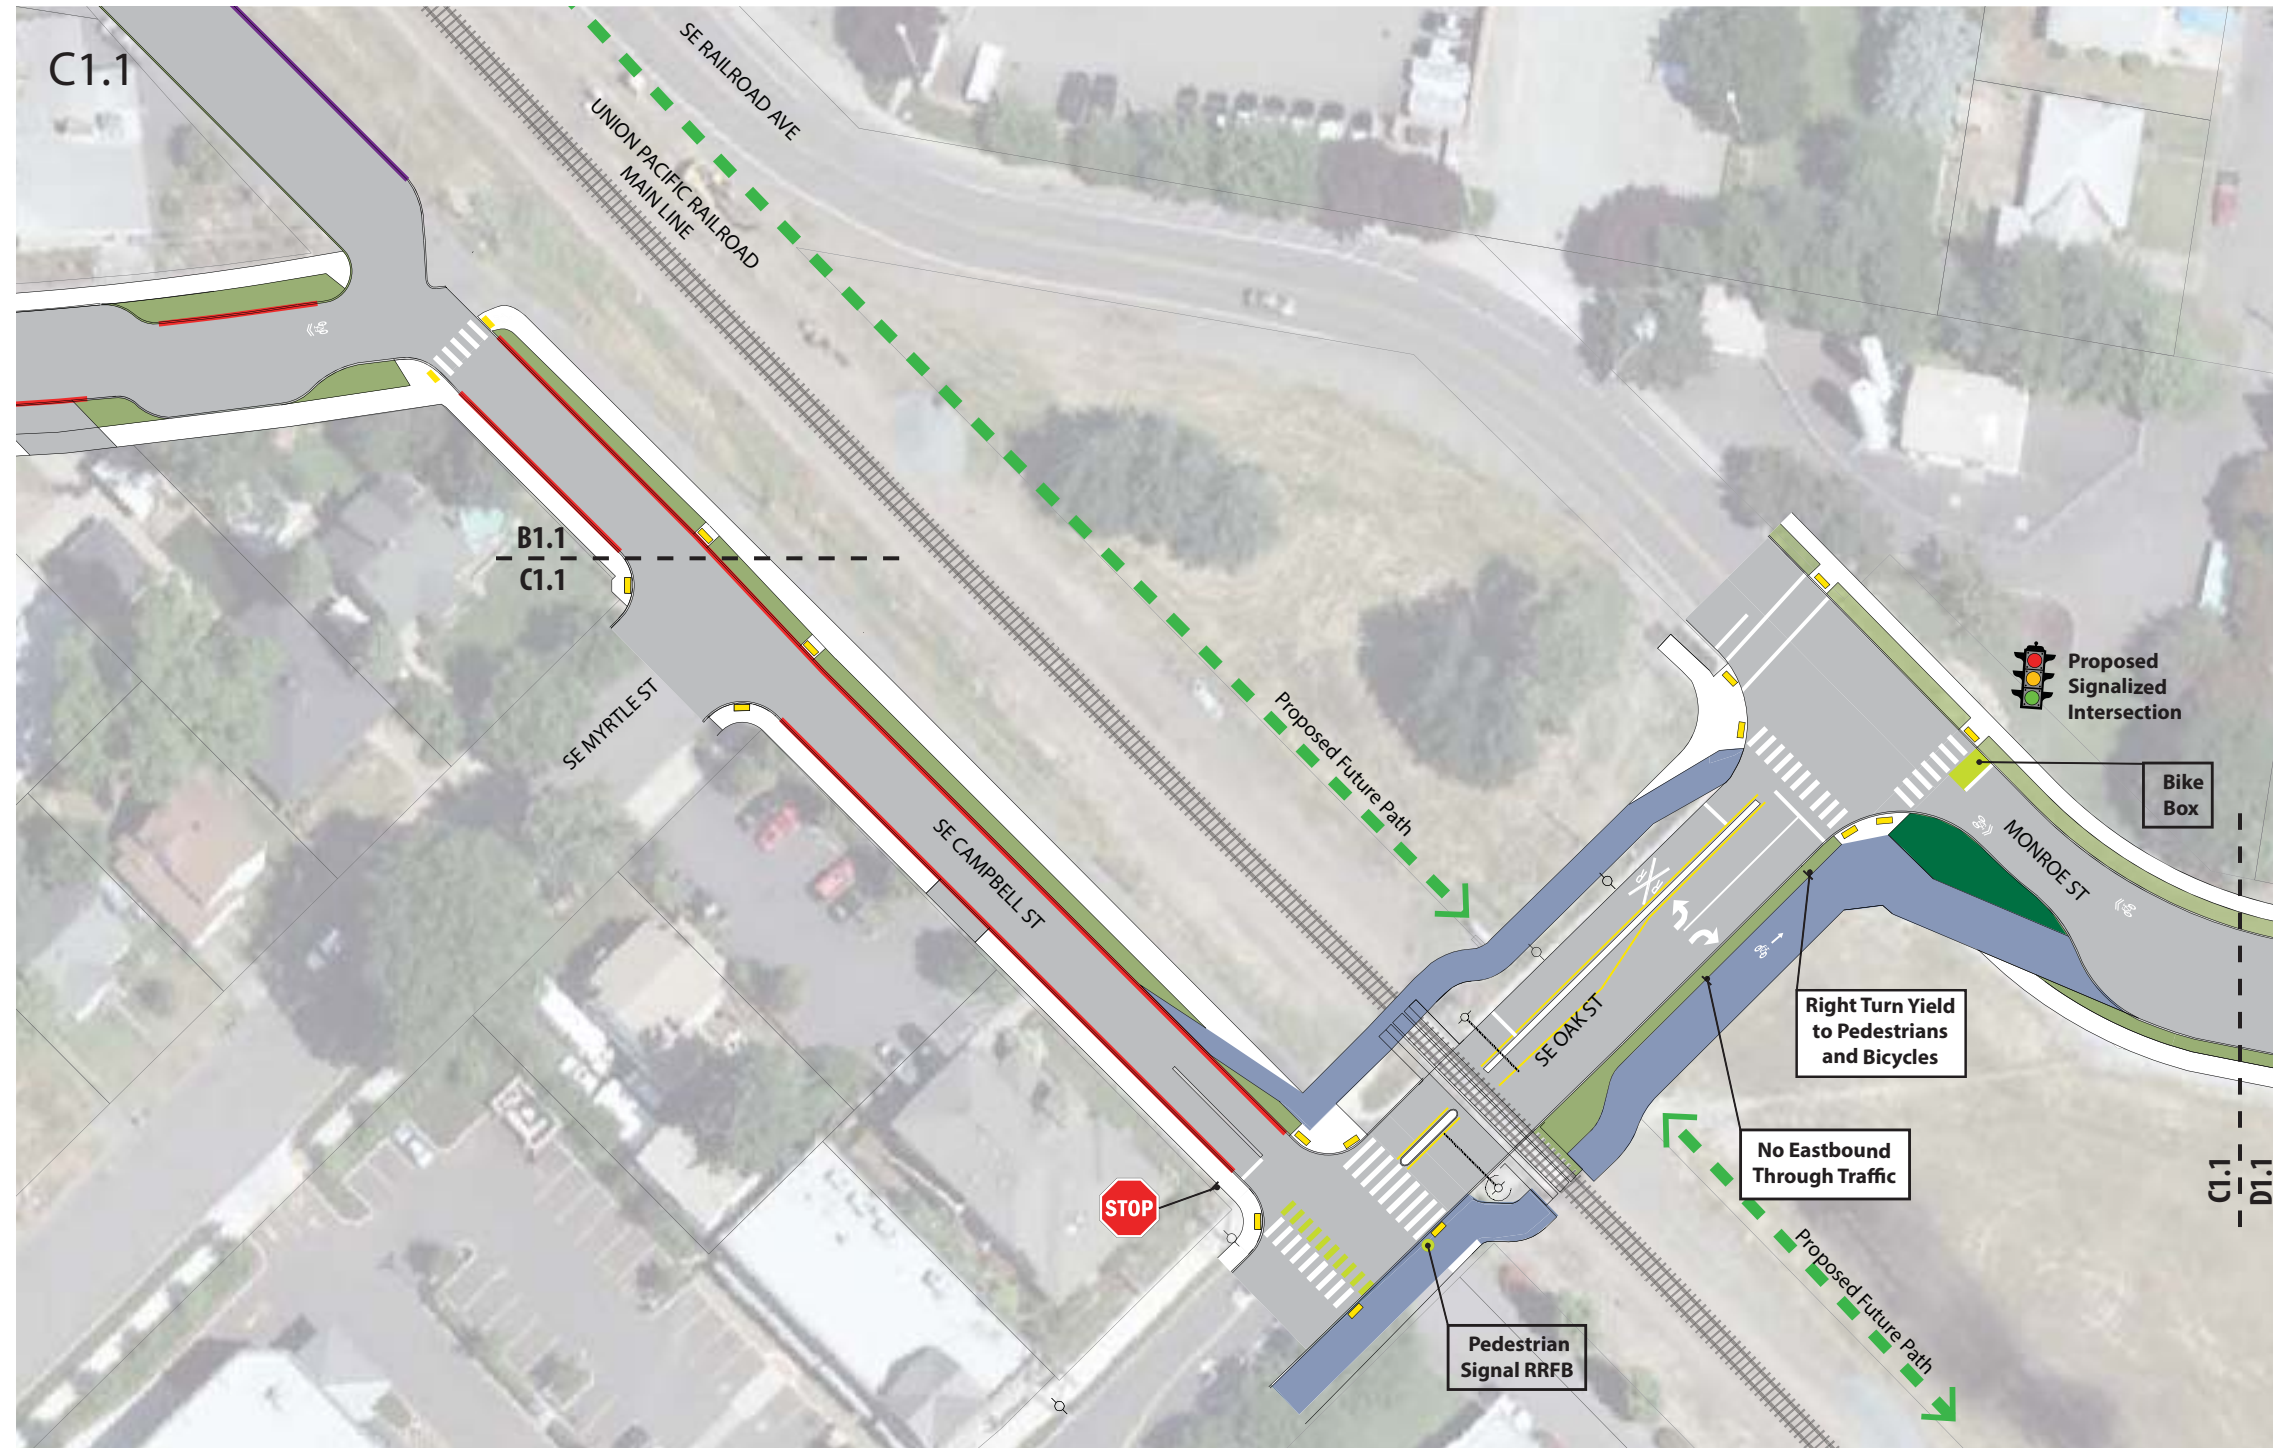

Legend

- Proposed Sidewalk
- Proposed Pervious Asphalt Walk
- Proposed Pervious Pavement
- Existing Landscape
- New Landscape Strip
- Potential BioRetention Area
- Curbed Chicane
- Shared Path
- Bike Sharrow
- ADA Ramp
- Activated Signal Sign
- New No Parking
- Existing No Parking
- New Parking
- Concrete Curb
- Existing Edge of Pavement





Draft
2.11.2015

Monroe Street Neighborhood Greenway

Draft

Section D1 - Option 1

SE Oak Street to SE 42nd Avenue
Neighborhood Greenway Option

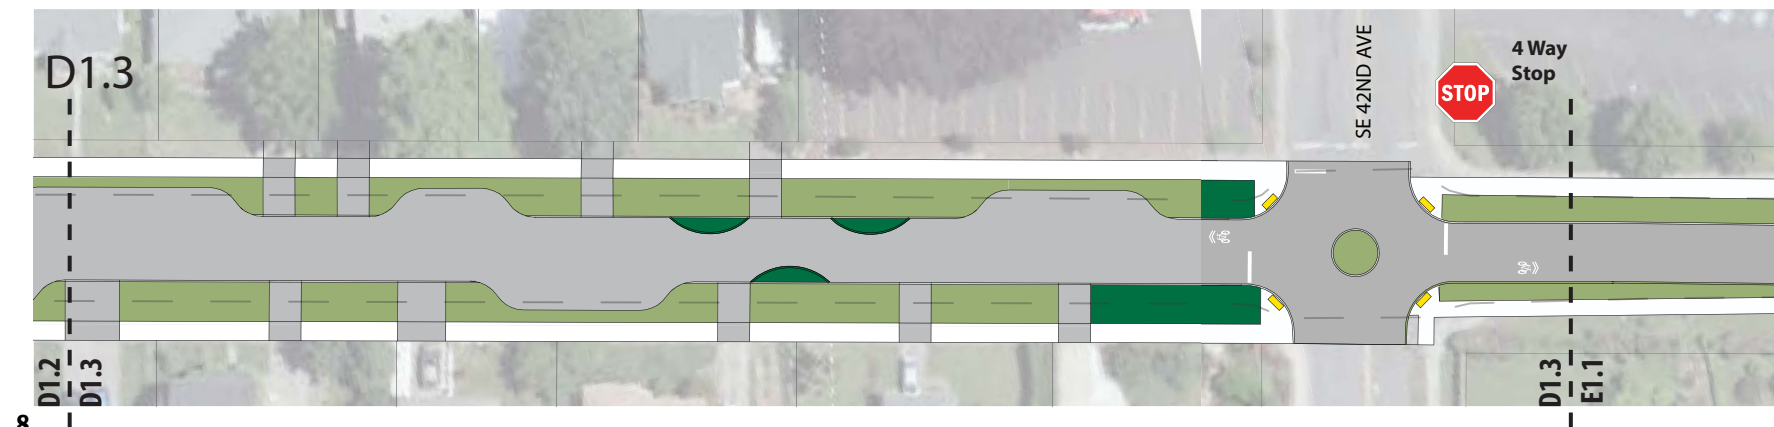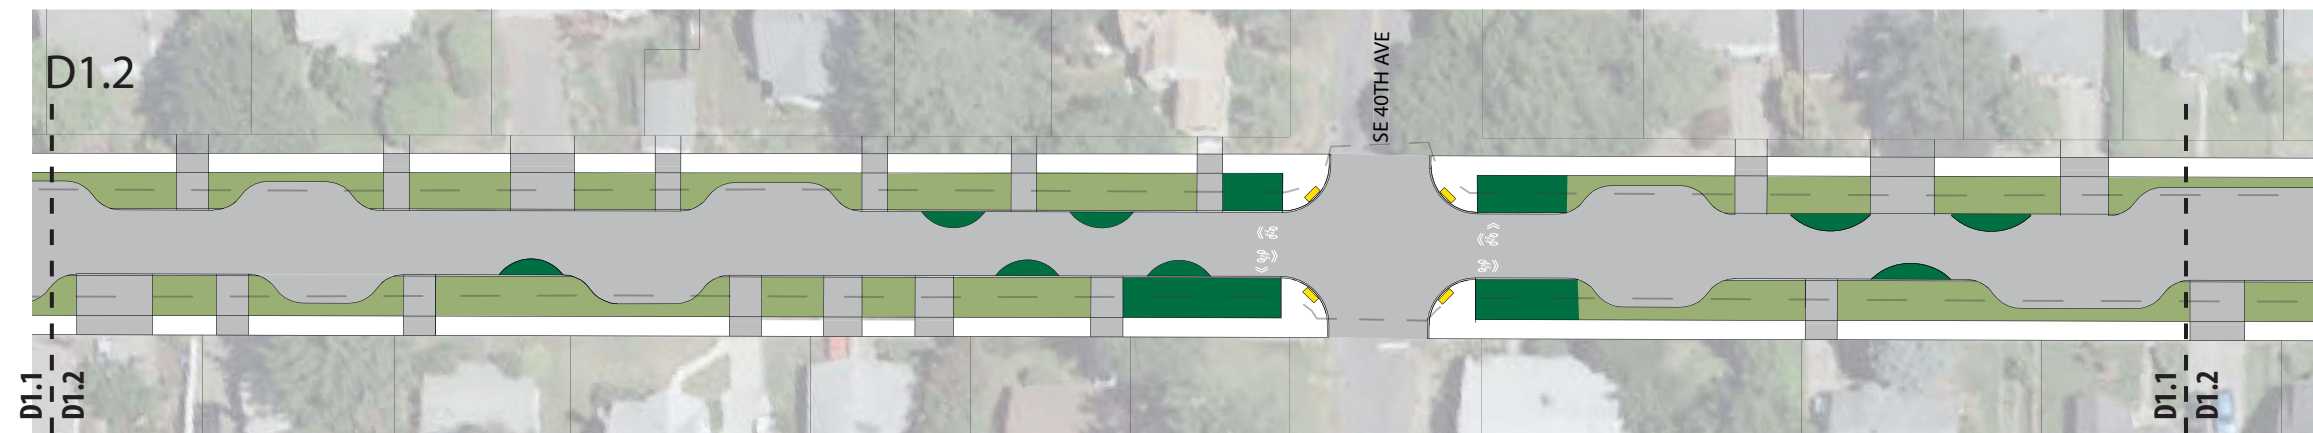


Legend

- Proposed Sidewalk
- Proposed Pervious Asphalt Walk
- Proposed Pervious Pavement
- Existing Landscape
- New Landscape Strip
- Potential BioRetention Area
- Curbed Chicane
- Shared Path
- Bike Sharrow
- ADA Ramp
- Activated Signal Sign
- New No Parking
- Existing No Parking
- New Parking
- Concrete Curb
- Existing Edge of Pavement




Draft
2.11.2015

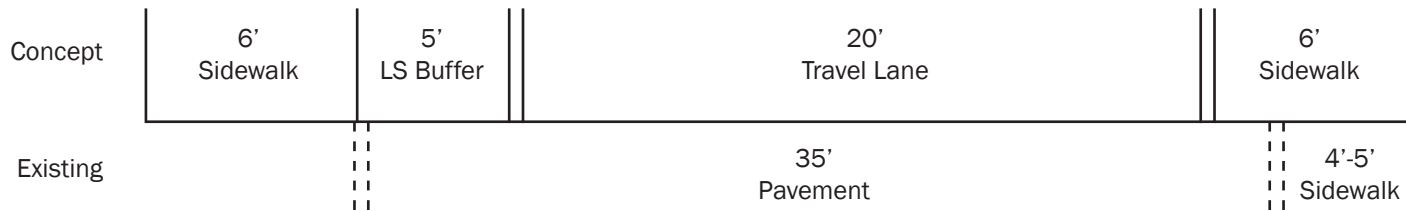

Section C - Neighborhood Greenway
 SE Campbell Street
 SE Monroe Street to SE Oak Street - Looking East



Draft
 2.11.2015

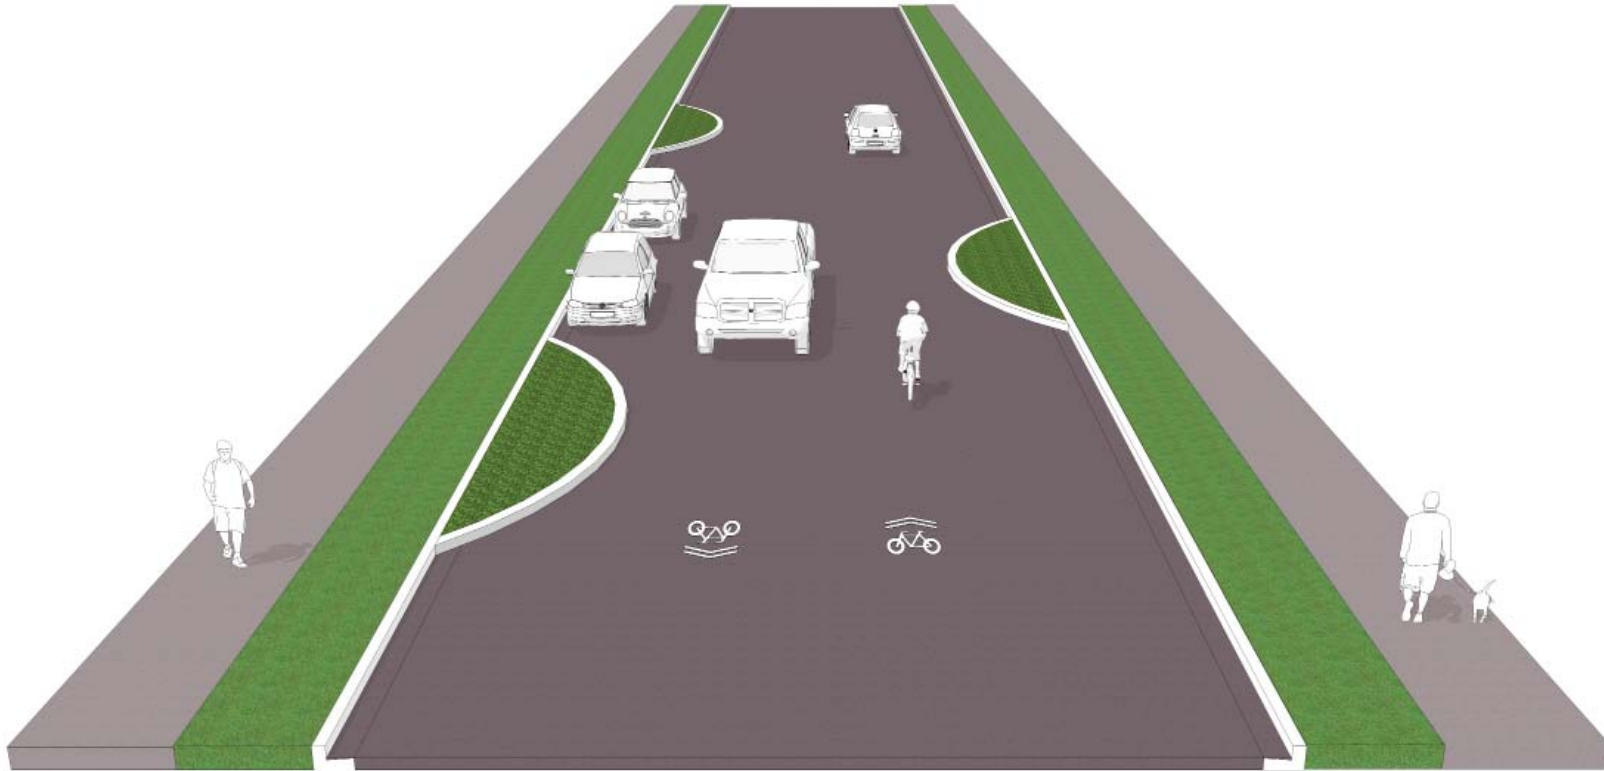

Concept	6' Sidewalk	4'-5' LS Buffer	38' Pavement	3' LS Buffer	6' Sidewalk
Existing	4'-5' Sidewalk	6' LS Buffer	38' Pavement	3' LS Buffer	4'-6' Sidewalk

Section D - Neighborhood Greenway
 SE Monroe Street
 SE Oak Street to SE 37th Avenue - Looking East



Draft
 2.11.2015


Monroe Street Neighborhood Greenway

Draft

Section C2 - Option 2

SE Campbell Street to SE Oak Street

Shared-Use Path Option

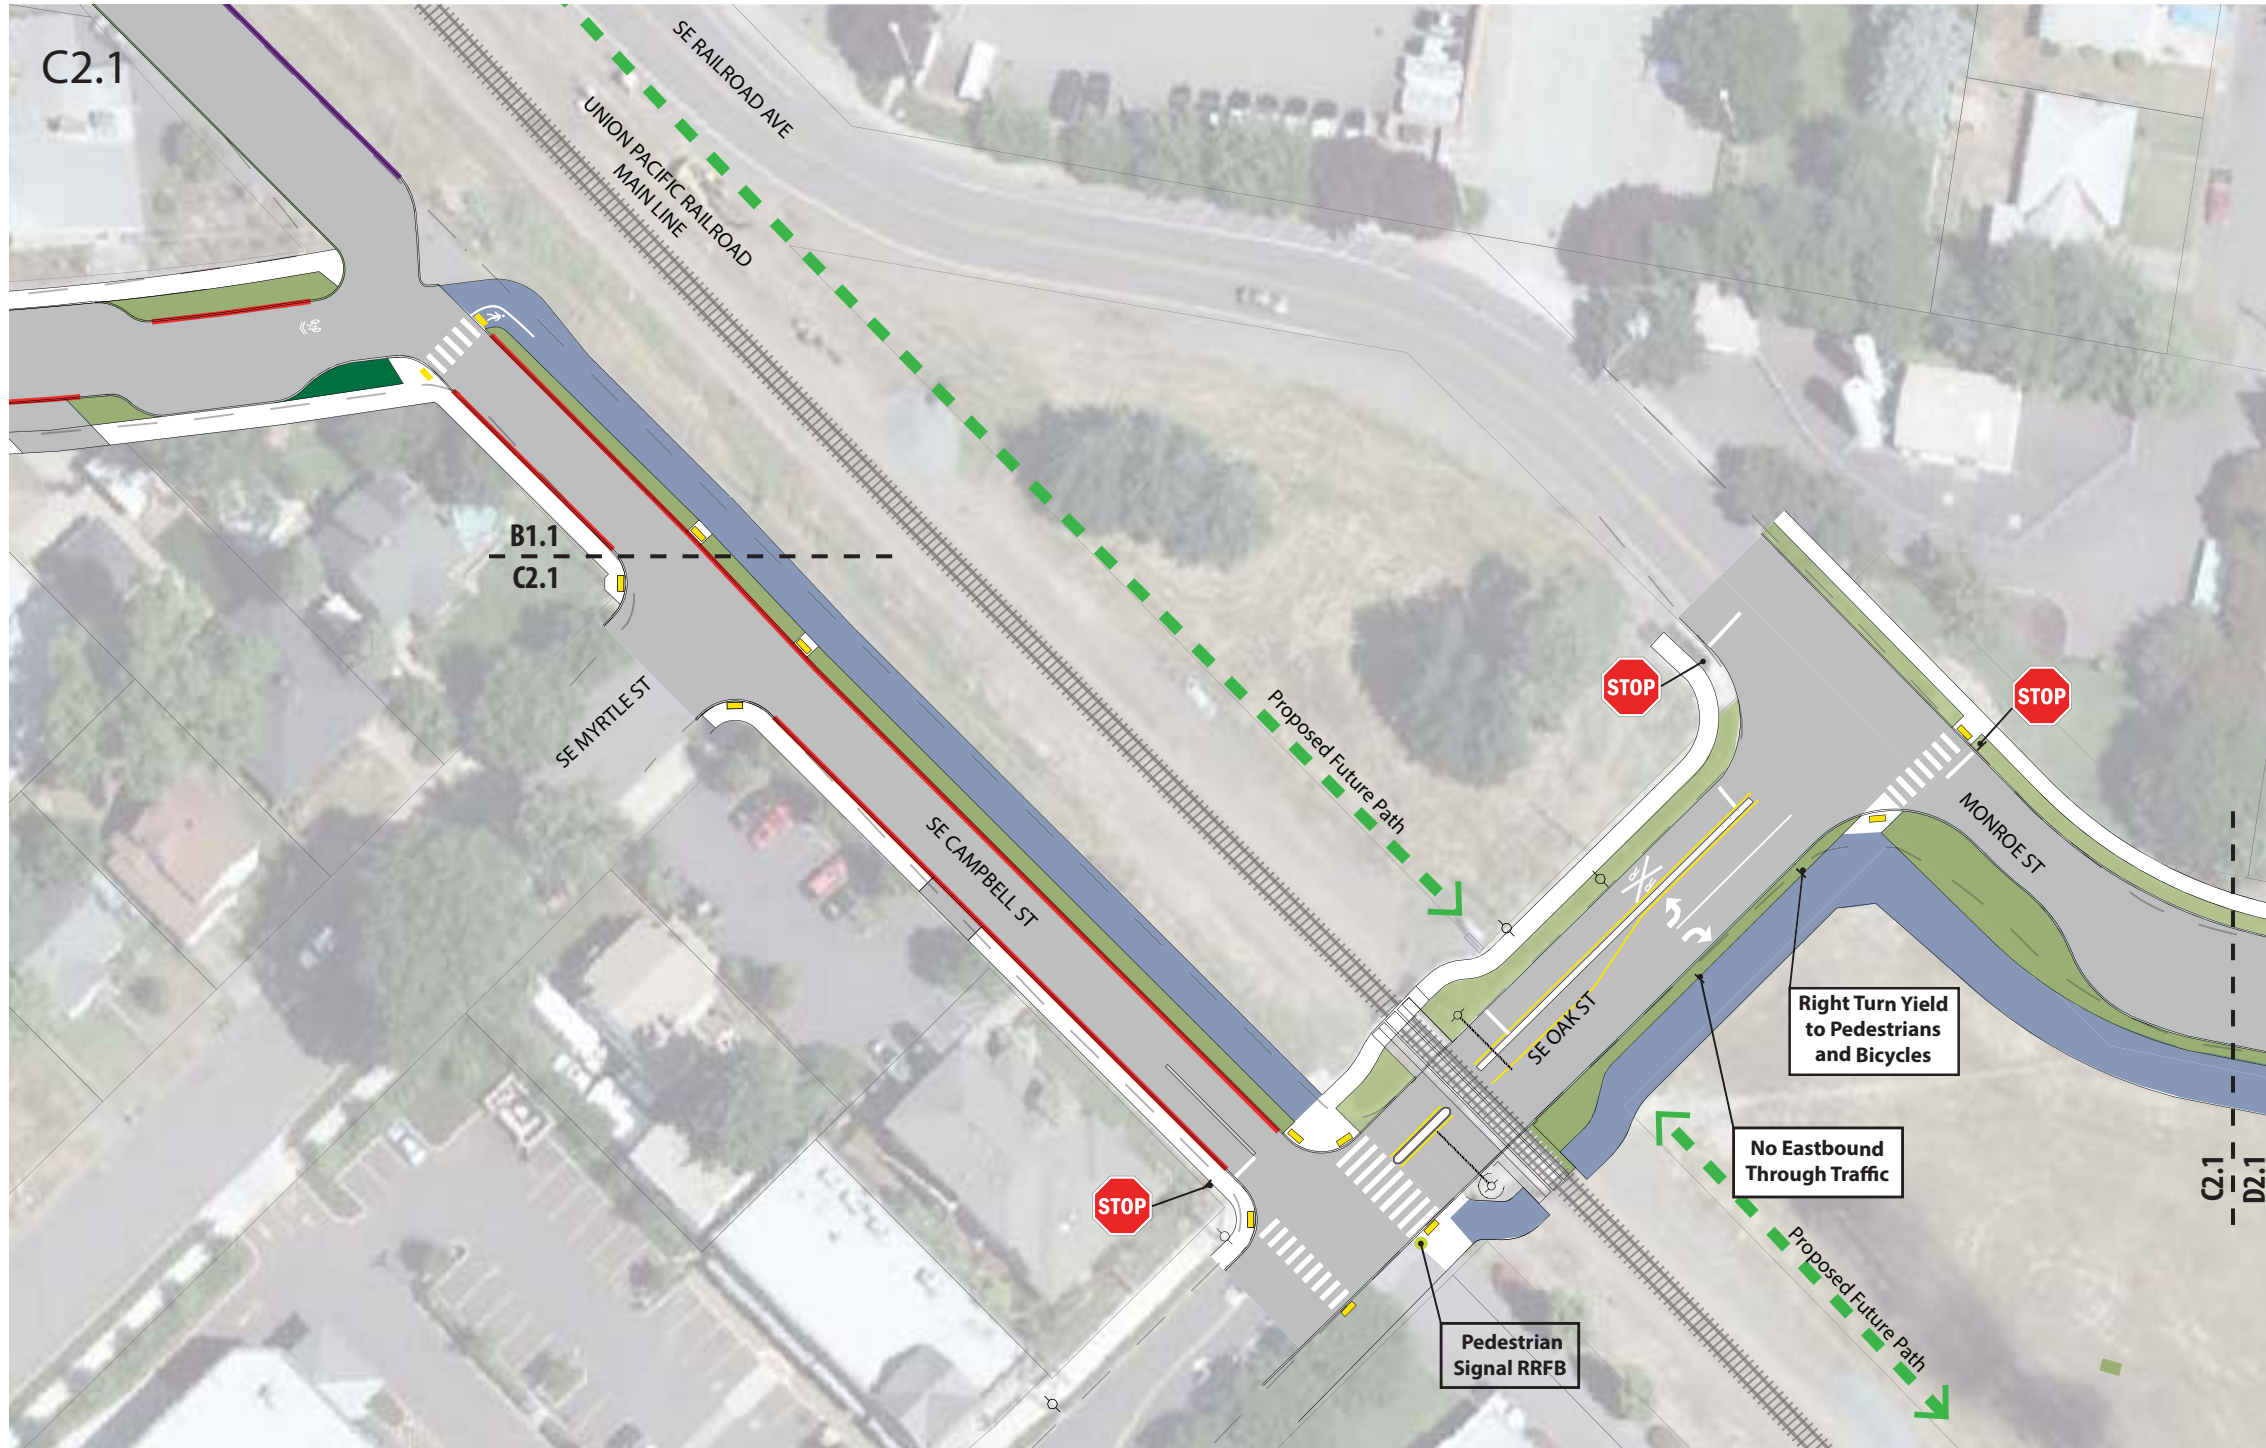

Legend

- Proposed Sidewalk
- Proposed Pervious Asphalt Walk
- Proposed Pervious Pavement
- Existing Landscape
- New Landscape Strip
- Potential BioRetention Area
- Curbed Chicane
- Shared Path
- Bike Sharrow
- ADA Ramp
- Activated Signal Sign
- New No Parking
- Existing No Parking
- New Parking
- Concrete Curb
- Existing Edge of Pavement




Draft
2.11.2015



Legend

- Proposed Sidewalk
- Proposed Pervious Asphalt Walk
- Proposed Pervious Pavement
- Existing Landscape
- New Landscape Strip
- Potential BioRetention Area
- Curbed Chicane
- Shared Path
- Bike Sharrow
- ADA Ramp
- Activated Signal Sign
- New No Parking
- Existing No Parking
- New Parking
- Concrete Curb
- Existing Edge of Pavement



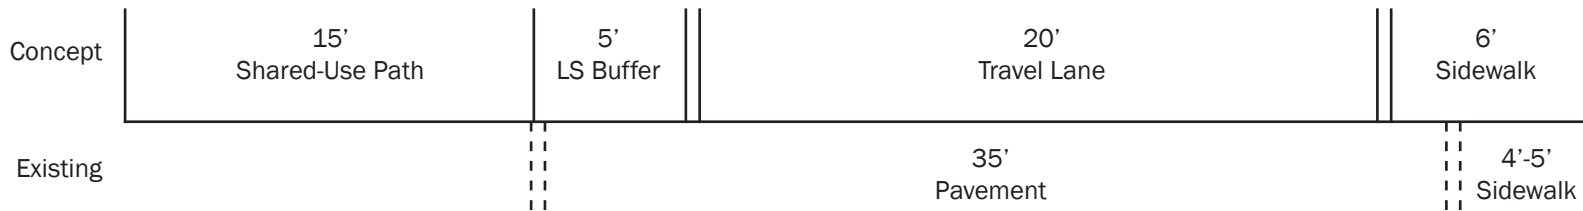

Section C
 SE Campbell Street
 SE Monroe Street to SE Oak Street - Looking East



Draft
 2.11.2015



Concept	6' Sidewalk	4'-5' LS Buffer	38' Travel Lane	4' LS Buffer	15' Shared-Use Path
Existing	4'-5' Sidewalk	6' LS Buffer	38' Pavement	3' LS Buffer	4'-6' Sidewalk

Section D - Shared-Use Path
 SE Monroe Street
 SE Oak Street to SE 37th Avenue - Looking East



Draft
 2.11.2015



Concept	6' Sidewalk	6' Existing LS Buffer	0'-8' Potential Parking/ Bioswale/Planting Strip	20'-27' Travel Lane	0'-8' Potential Parking/ Bioswale/Planting Strip	6' Existing LS Buffer	6' Sidewalk
Existing	4' Sidewalk	8' Landscape Buffer		29' Pavement	4' Bike Lane	8' Landscape Buffer	4' Sidewalk

Section D
 Monroe Street
 37th Avenue to 42nd Avenue



Draft
 2.11.2015

Monroe Street Neighborhood Greenway

Draft

Section E1 SE 42nd Avenue to SE 50th Avenue



Legend

- Proposed Sidewalk
- Proposed Pervious Asphalt Walk
- Proposed Pervious Pavement
- Existing Landscape
- New Landscape Strip
- Potential BioRetention Area
- Curbed Chicane
- Shared Path
- Bike Sharrow
- ADA Ramp
- Activated Signal Sign
- New No Parking
- Existing No Parking
- New Parking
- Concrete Curb
- Existing Edge of Pavement



Draft
2.11.2015

Monroe Street Neighborhood Greenway

Draft

Section E2 SE 50th Avenue to SE Stanley Avenue





Legend

- Proposed Sidewalk
- Proposed Pervious Asphalt Walk
- Proposed Pervious Pavement
- Existing Landscape
- New Landscape Strip
- Potential BioRetention Area
- Curbed Chicane
- Shared Path
- Bike Sharrow
- ADA Ramp
- Activated Signal Sign
- New No Parking
- Existing No Parking
- New Parking
- Concrete Curb
- Existing Edge of Pavement




Draft
2.11.2015

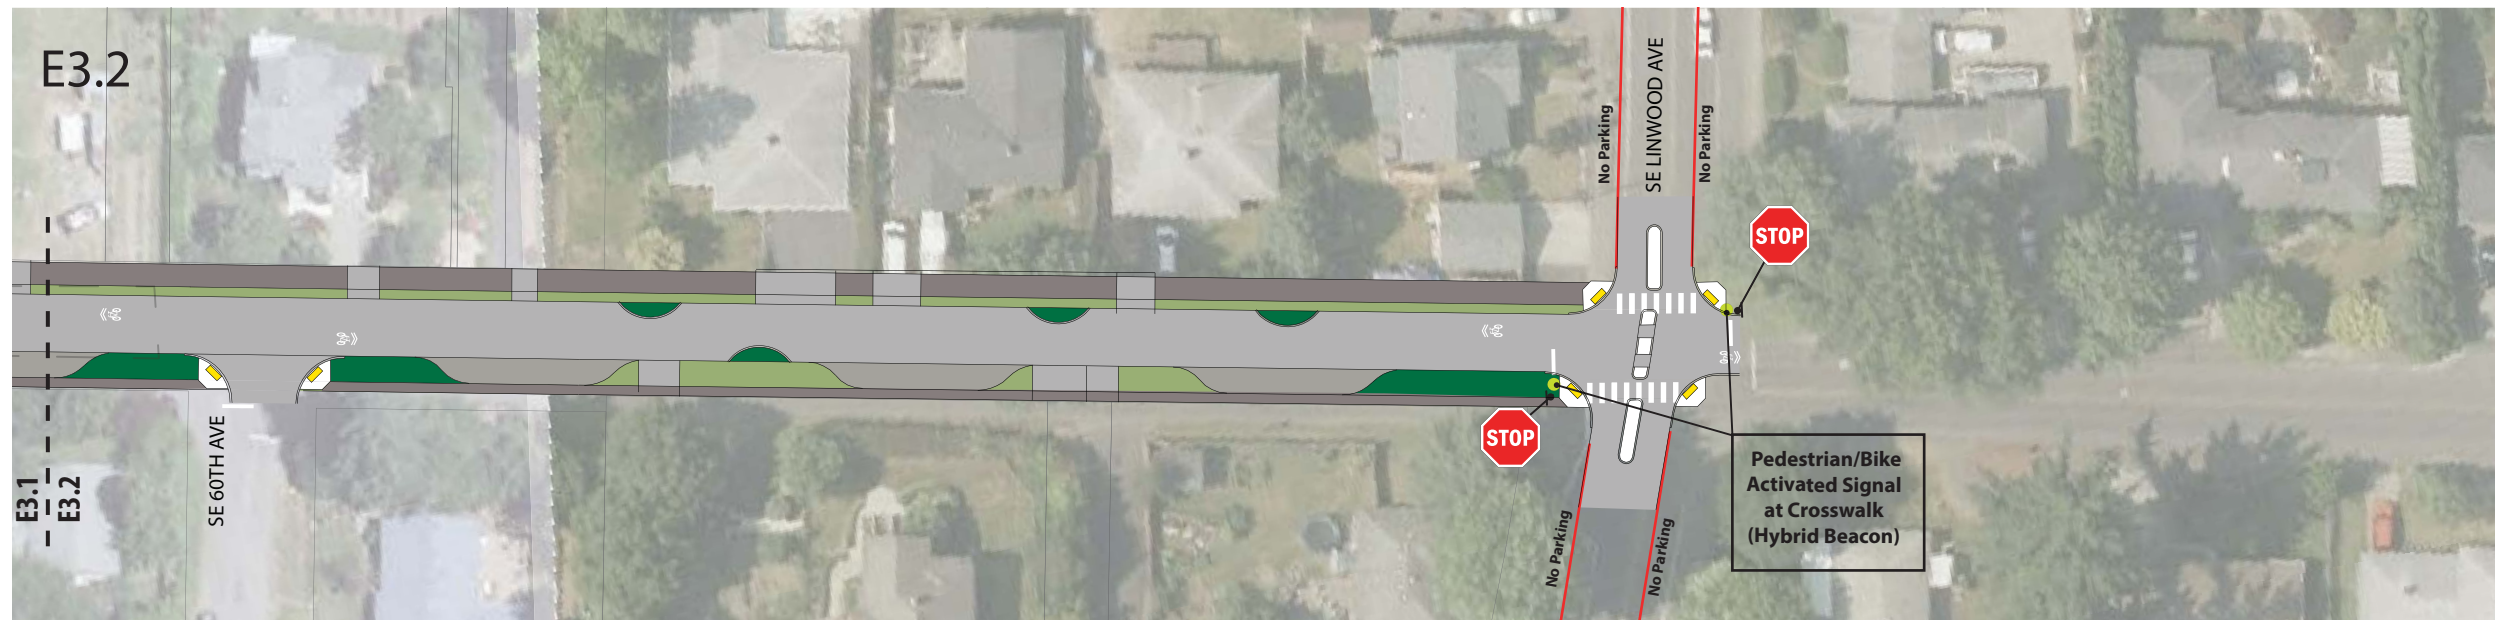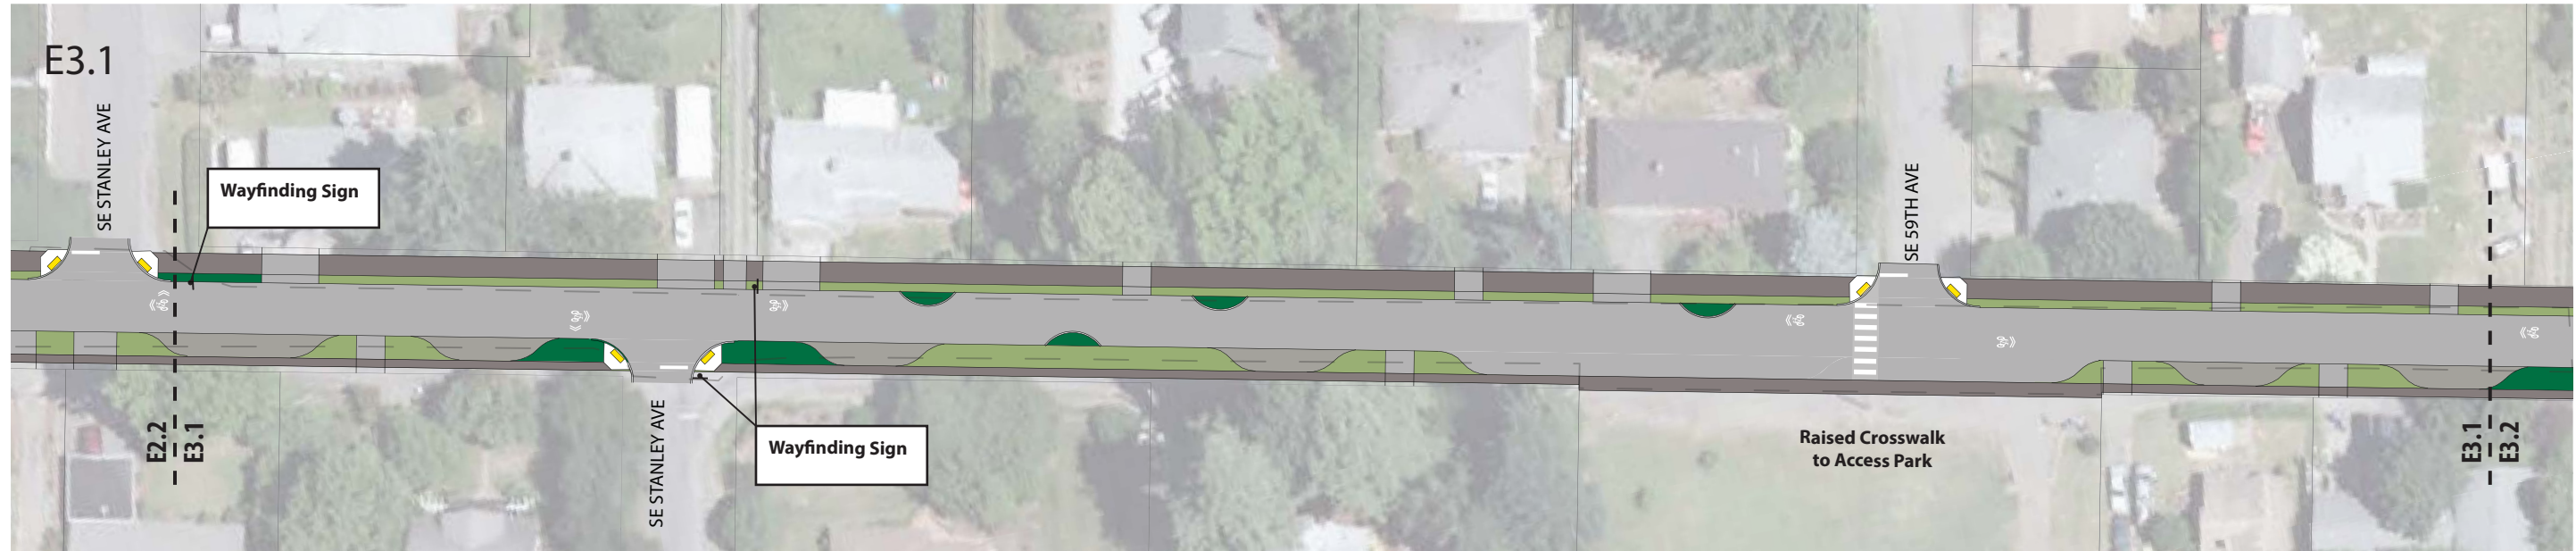

Legend

-  Proposed Sidewalk
-  Proposed Pervious Asphalt Walk
-  Proposed Pervious Pavement
-  Existing Landscape
-  New Landscape Strip
-  Potential BioRetention Area
-  Curbed Chicane
-  Shared Path
-  Bike Sharrow
-  ADA Ramp
-  Activated Signal Sign
-  New No Parking
-  Existing No Parking
-  New Parking
-  Concrete Curb
-  Existing Edge of Pavement




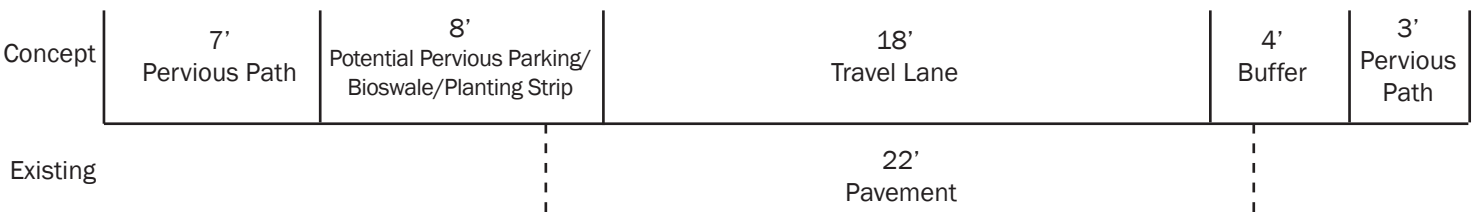

Section E
 Monroe Street
 SE 42nd Avenue SE 52nd Avenue




Draft
 2.11.2015

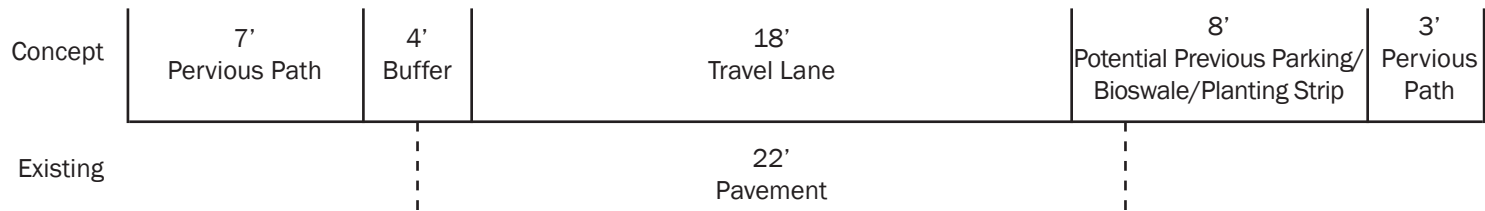

Section E
 Monroe Street
 SE 52nd Avenue to SE Linwood Avenue



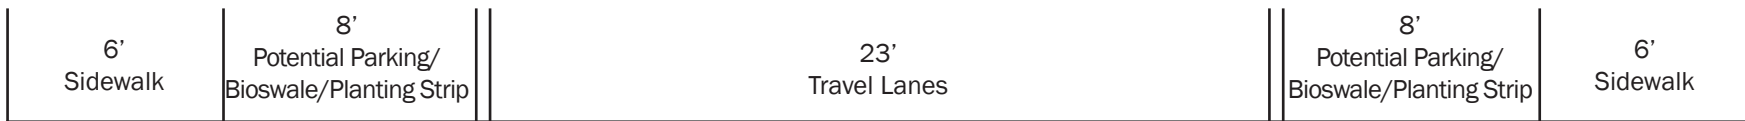

51'
Overall Dimension

Full Build-out Scenario SE Monroe Street



Draft
2.11.2015