


PROPOSED LOW VOLUME CONCEPT




26' drivable surface;
20' paved surface with 5' ADA walking guide
3' gravel shoulders

Low Volume Street Concept

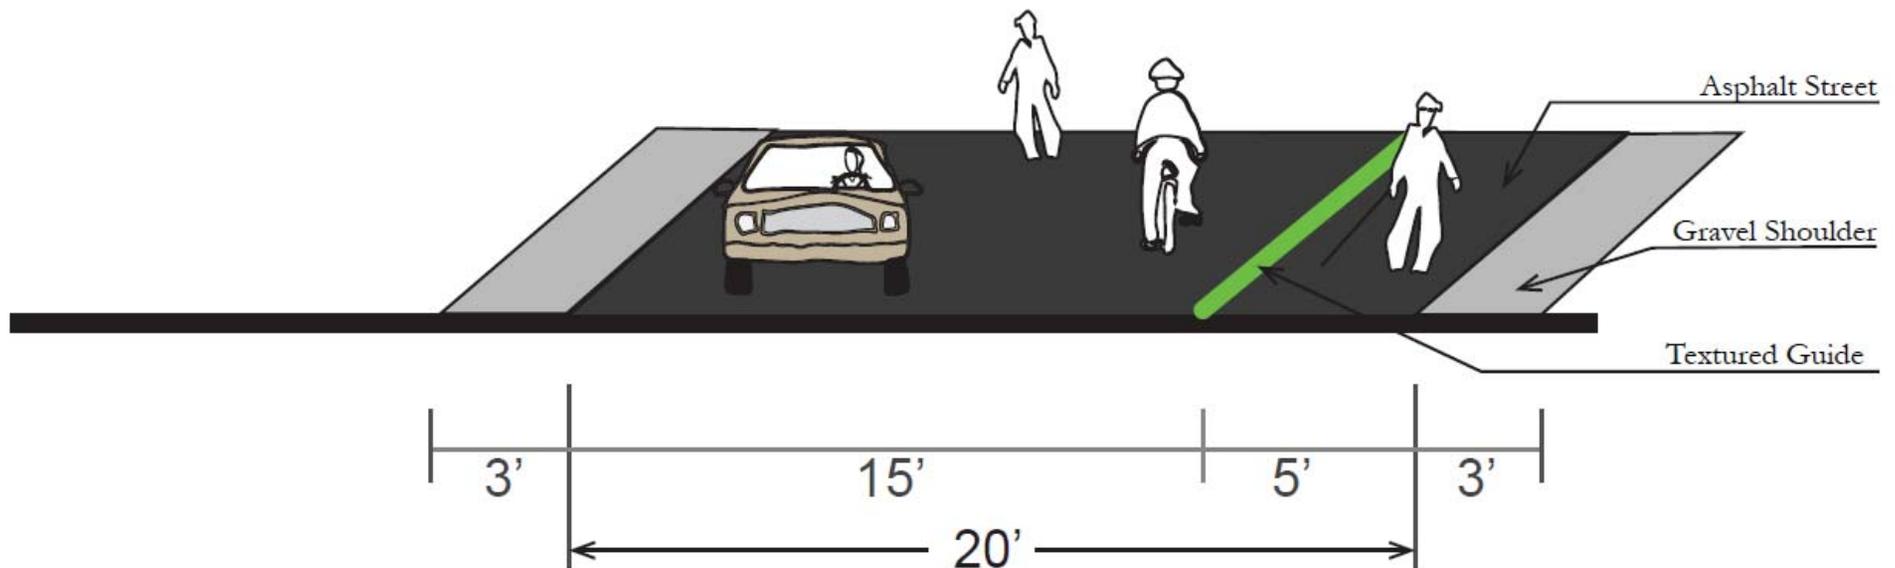

EDGE TREATMENT OPTIONS

Rest of Right of Way Flexible

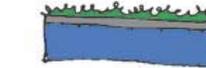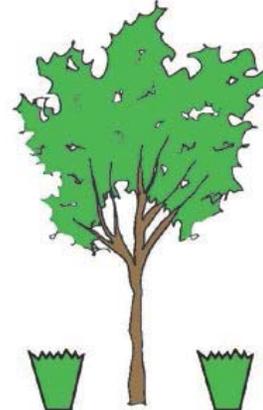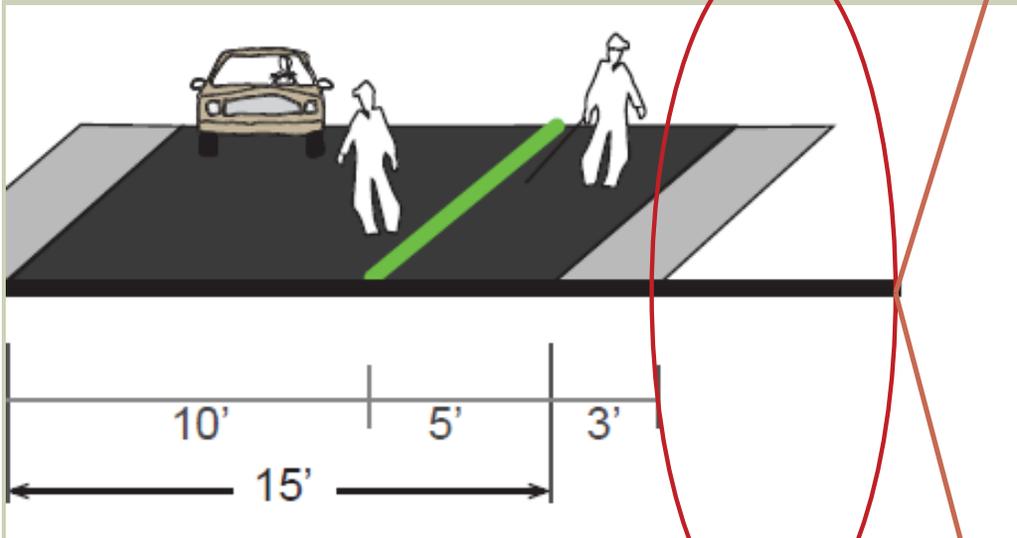

- Trees / shrubbery
- Bioswales
- Paved parking
- Gravel
- Painted chicanes