


# SPARROW ST GREENWAY STANDARD

20' paved surface  
& 5' Sidewalk on South Edge east of 20<sup>th</sup> Avenue.




## Sparrow Street Concept

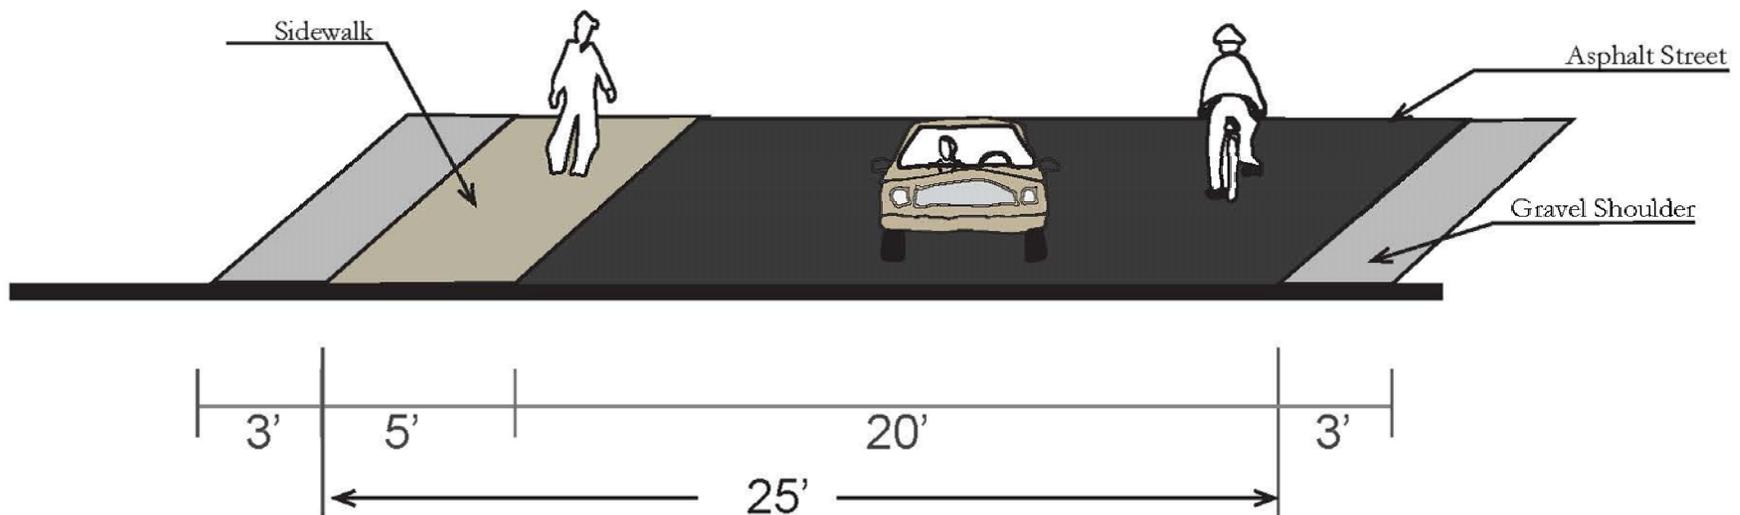

Flexible Use Beyond Roadway

# EDGE TREATMENT OPTIONS

Rest of Right of Way Flexible

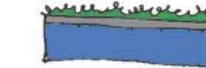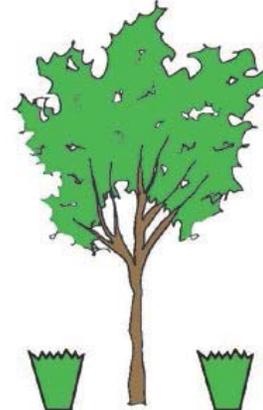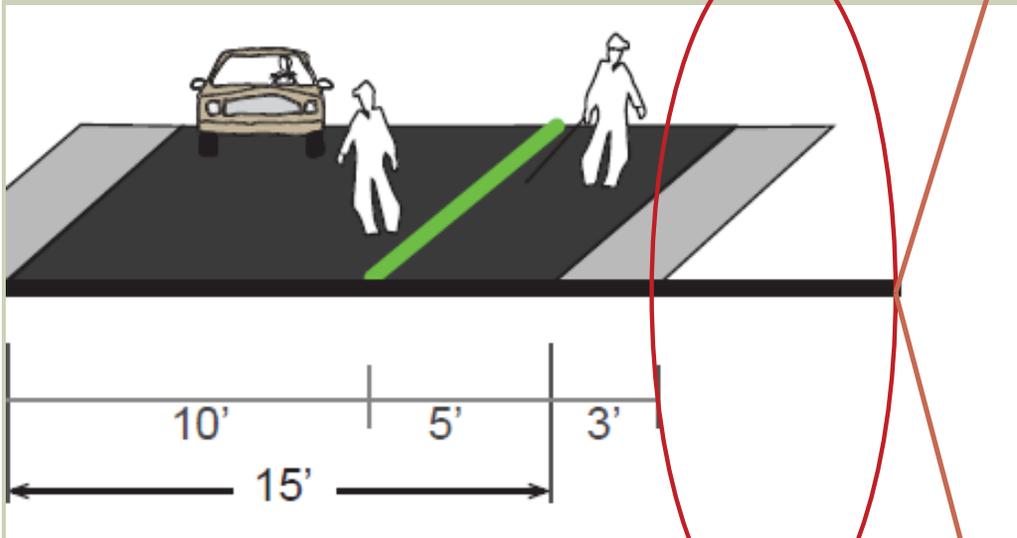

- Trees / shrubbery
- Bioswales
- Paved parking
- Gravel
- Painted chicanes