


# 22nd Avenue and River Road SAFE Project

**DRAFT 60% DESIGN**

SHEET 1

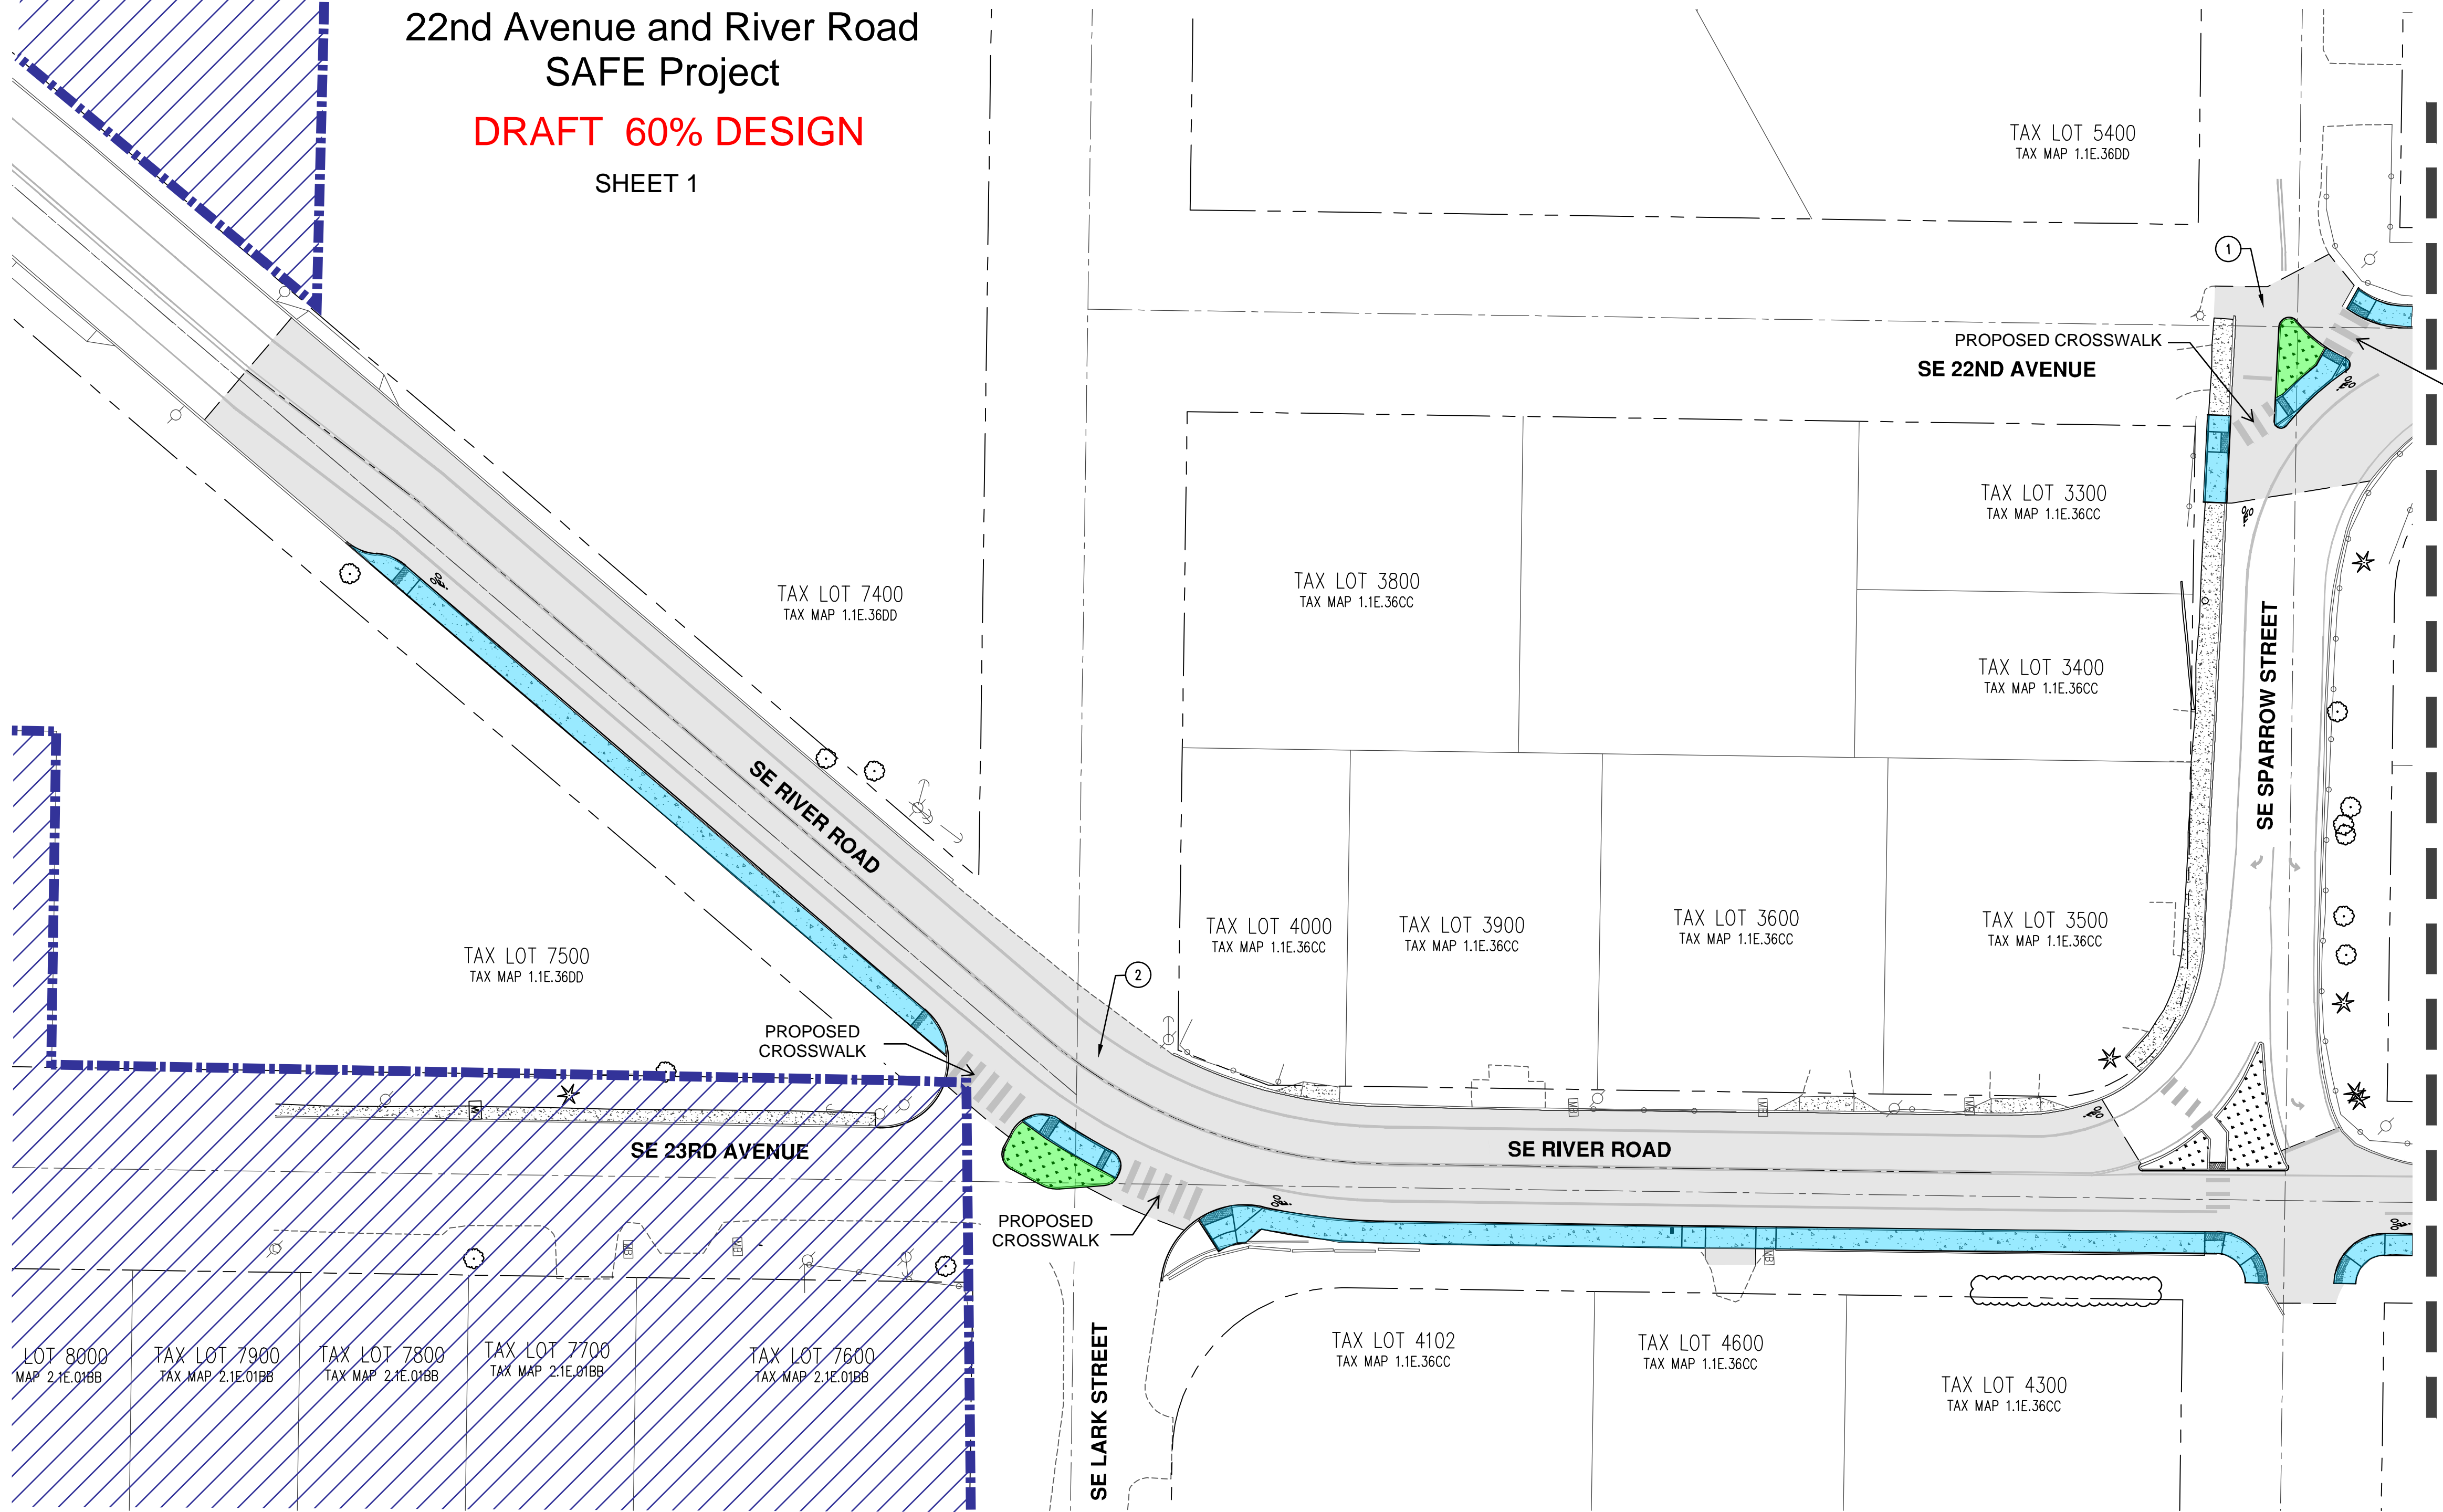


**# KEY NOTES**

1. 2" GRIND AND INLAY AC PAVEMENT
2. 1" AC PAVEMENT OVERLAY


**60% DESIGN LEGEND**

ASPHALT OVERLAY	
PROPOSED LANDSCAPE	
PROPOSED SIDEWALK	
OUTSIDE CITY LIMITS	

**DRAFT**

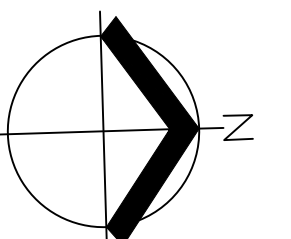

SCALE: 1" = 30 FEET

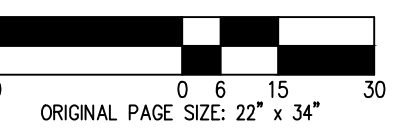

# 22nd Avenue and River Road SAFE Project

## DRAFT 60% DESIGN

SHEET 2

TAX LOT 5100  
TAX MAP 1.1E.36DD

TAX LOT 5000  
TAX MAP 1.1E.36DD

TAX LOT 600  
TAX MAP 1.1E.36DD

TAX LOT 500  
TAX MAP 1.1E.36DD

NEW  
CONCRETE  
DRIVEWAY  
APPROACH

NEW  
CONCRETE  
DRIVEWAY  
APPROACH

NEW  
CONCRETE  
DRIVEWAY  
APPROACH

TAX LOT 100  
TAX MAP 1.1E.36DD

SE WREN STREET

SE BOBWHITE STREET

PARALLEL PARKING

NEW STREET  
TREE, TYP.

SE 22ND AVENUE

TAX LOT 3100  
TAX MAP 1.1E.36CC

TAX LOT 3001  
TAX MAP 1.1E.36CC

TAX LOT 2900  
TAX MAP 1.1E.36CC

TAX LOT 3200  
TAX MAP 1.1E.36CC

TAX LOT 3201  
TAX MAP 1.1E.36CC

TAX LOT 3000  
TAX MAP 1.1E.36CC

SE WREN STREET

TAX LOT 2700  
TAX MAP 1.1E.36CC

TAX LOT 2601  
TAX MAP 1.1E.36CC

TAX LOT 2500  
TAX MAP 1.1E.36CC

TAX LOT 2300  
TAX MAP 1.1E.36CC

TAX LOT 2100  
TAX MAP 1.1E.36CC

TAX LOT 2701  
TAX MAP 1.1E.36CC

TAX LOT 2800  
TAX MAP 1.1E.36CC

TAX LOT 2600  
TAX MAP 1.1E.36CC

TAX LOT 2400  
TAX MAP 1.1E.36CC

TAX LOT 2200  
TAX MAP 1.1E.36CC

SE RIVER ROAD

TAX LOT 500  
TAX MAP 1.1E.36CC

TAX LOT 600  
TAX MAP 1.1E.36CC

SE BIRK STREET

TAX LOT 1300  
TAX MAP 1.1E.36CC

TAX LOT 1301  
TAX MAP 1.1E.36CC

SE WREN STREET

TAX LOT 1400  
TAX MAP 1.1E.36CC

TAX LOT 2000  
TAX MAP 1.1E.36CC

SE BOBWHITE STREET

### KEY NOTES


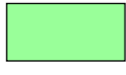

- 2" GRIND AND INLAY AC PAVEMENT
- 1" AC PAVEMENT OVERLAY




Design Consultant: AKS Engineering & Forestry  
November 2019

DRAFT

### 60% DESIGN LEGEND

- ASPHALT OVERLAY 
- PROPOSED LANDSCAPE 
- PROPOSED SIDEWALK 

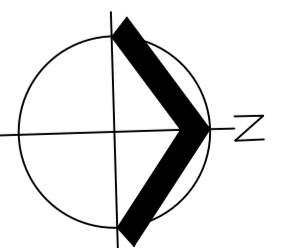

SCALE: 1" = 30 FEET



MATCH LINE - SEE SHEET 3

MATCH LINE - SEE SHEET 1

22nd Avenue and River Road  
SAFE Project

**DRAFT 60% DESIGN**






SHEET 3

TAX LOT 5001  
TAX MAP 1.1E.35DA

TAX LOT 5000  
TAX MAP 1.1E.35DA

TAX LOT 400  
TAX MAP 1.1E.35DA

TAX LOT 300  
TAX MAP 1.1E.35DA

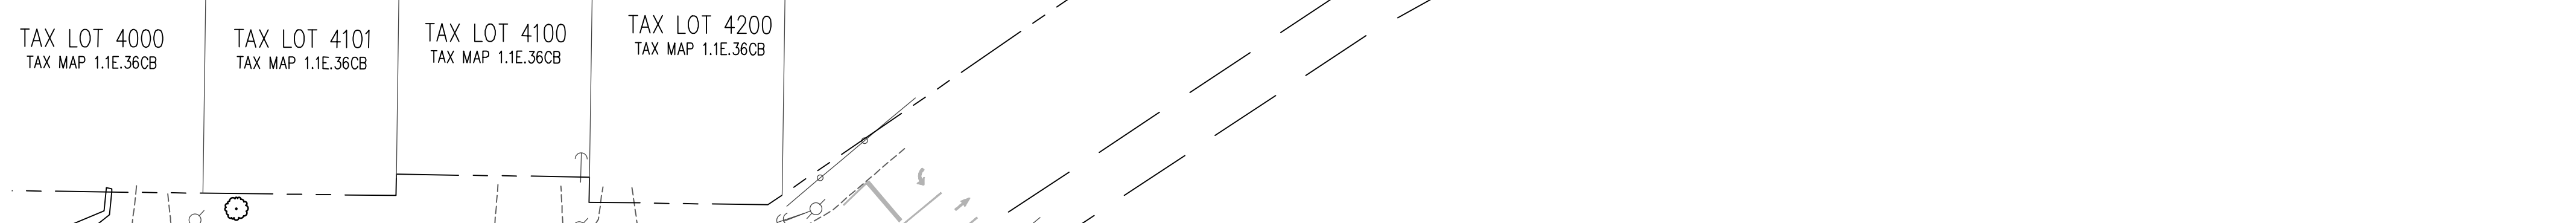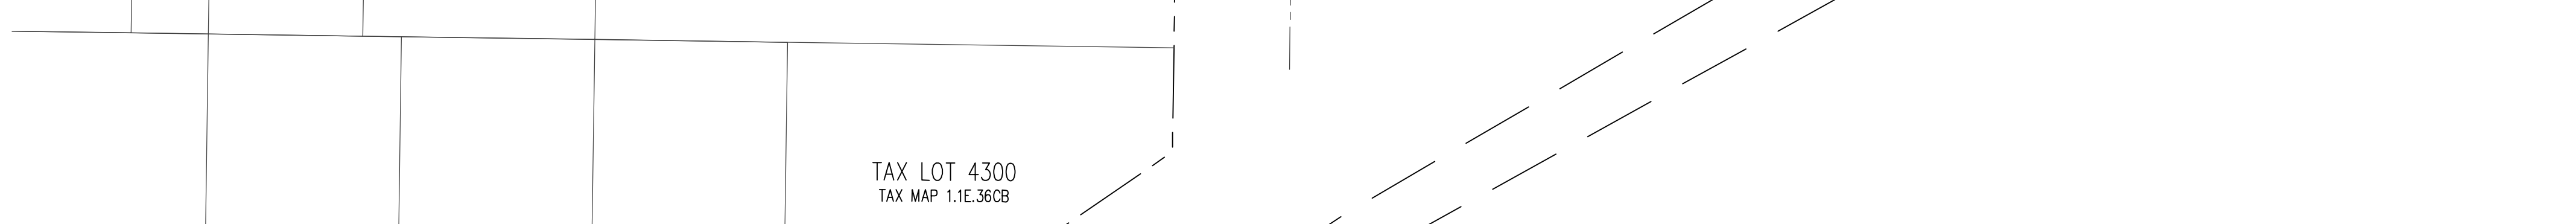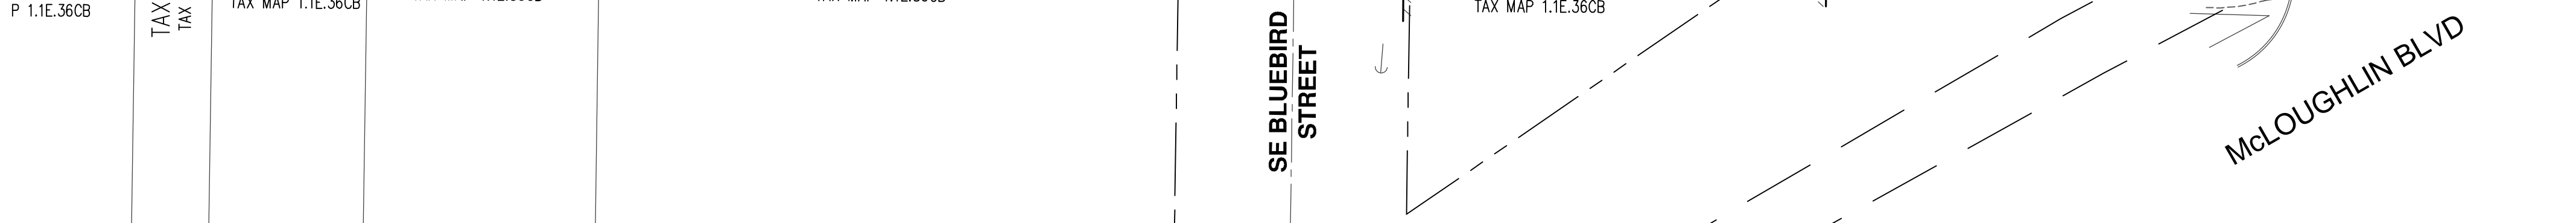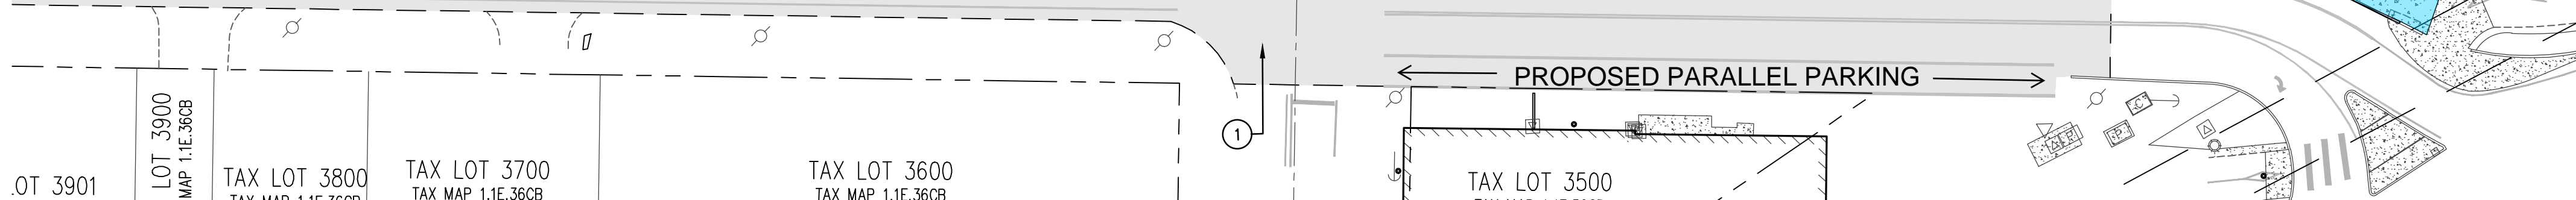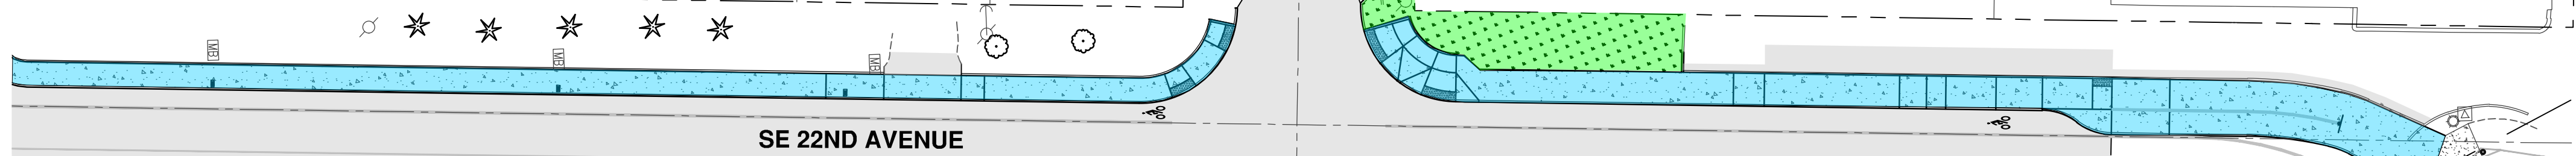

MATCH LINE - SEE SHEET 2




**# KEY NOTES**

- 1. 2" GRIND AND INLAY AC PAVEMENT




Design Consultant: AKS Engineering & Forestry  
November 2019


**60% DESIGN LEGEND**

- ASPHALT OVERLAY 
- PROPOSED LANDSCAPE 
- PROPOSED SIDEWALK 

**DRAFT**

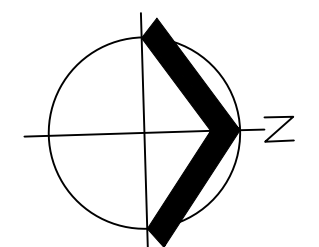

SCALE: 1" = 30 FEET

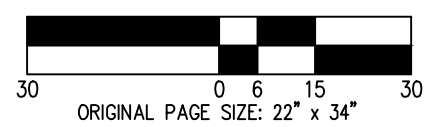

ORIGINAL PAGE SIZE: 22" x 34"