




Proposed

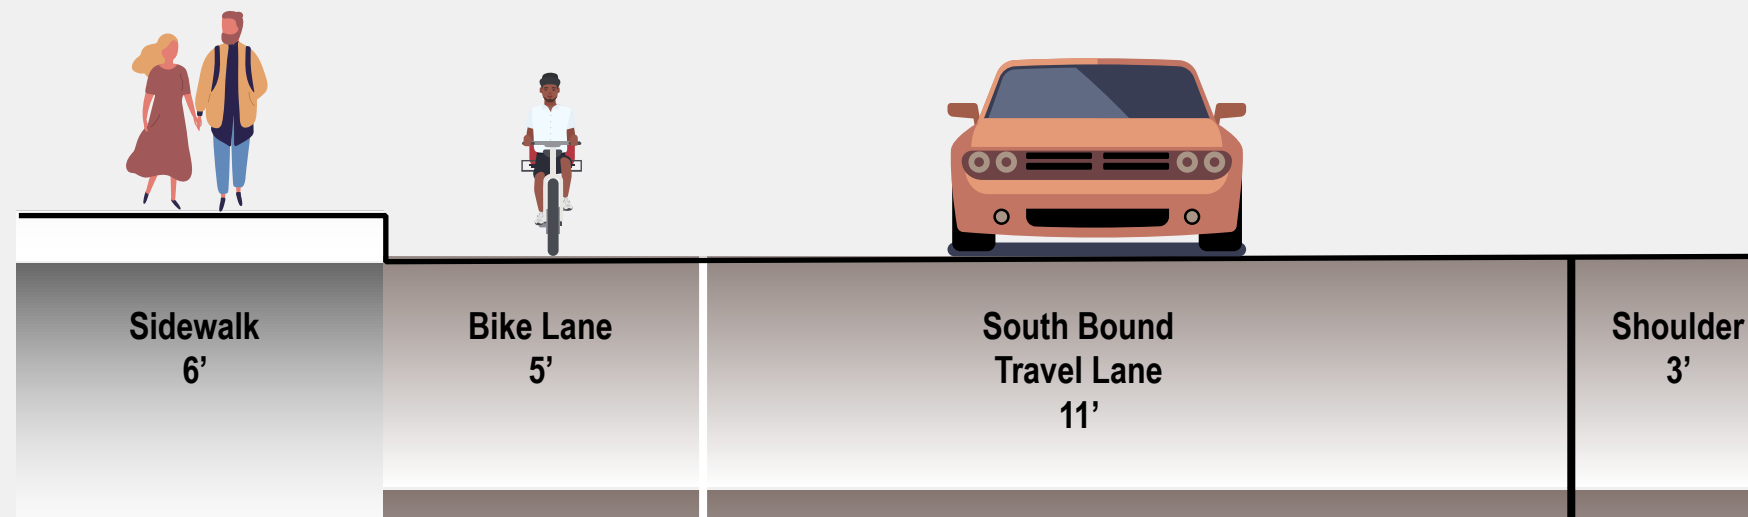


Existing

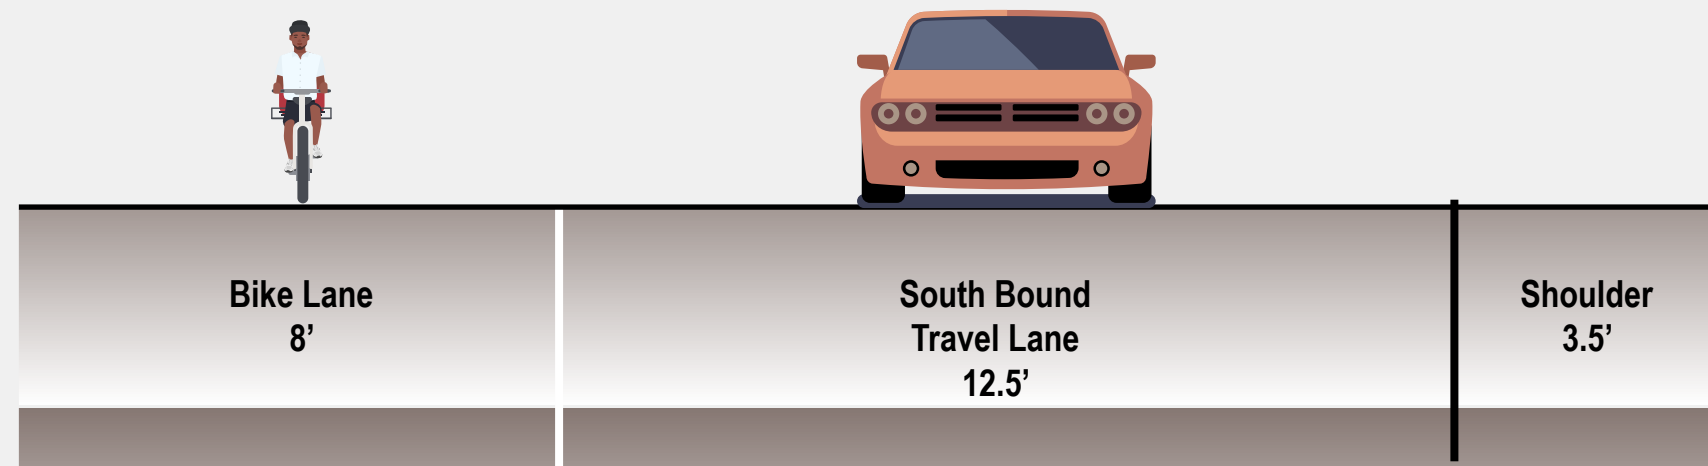

Proposed

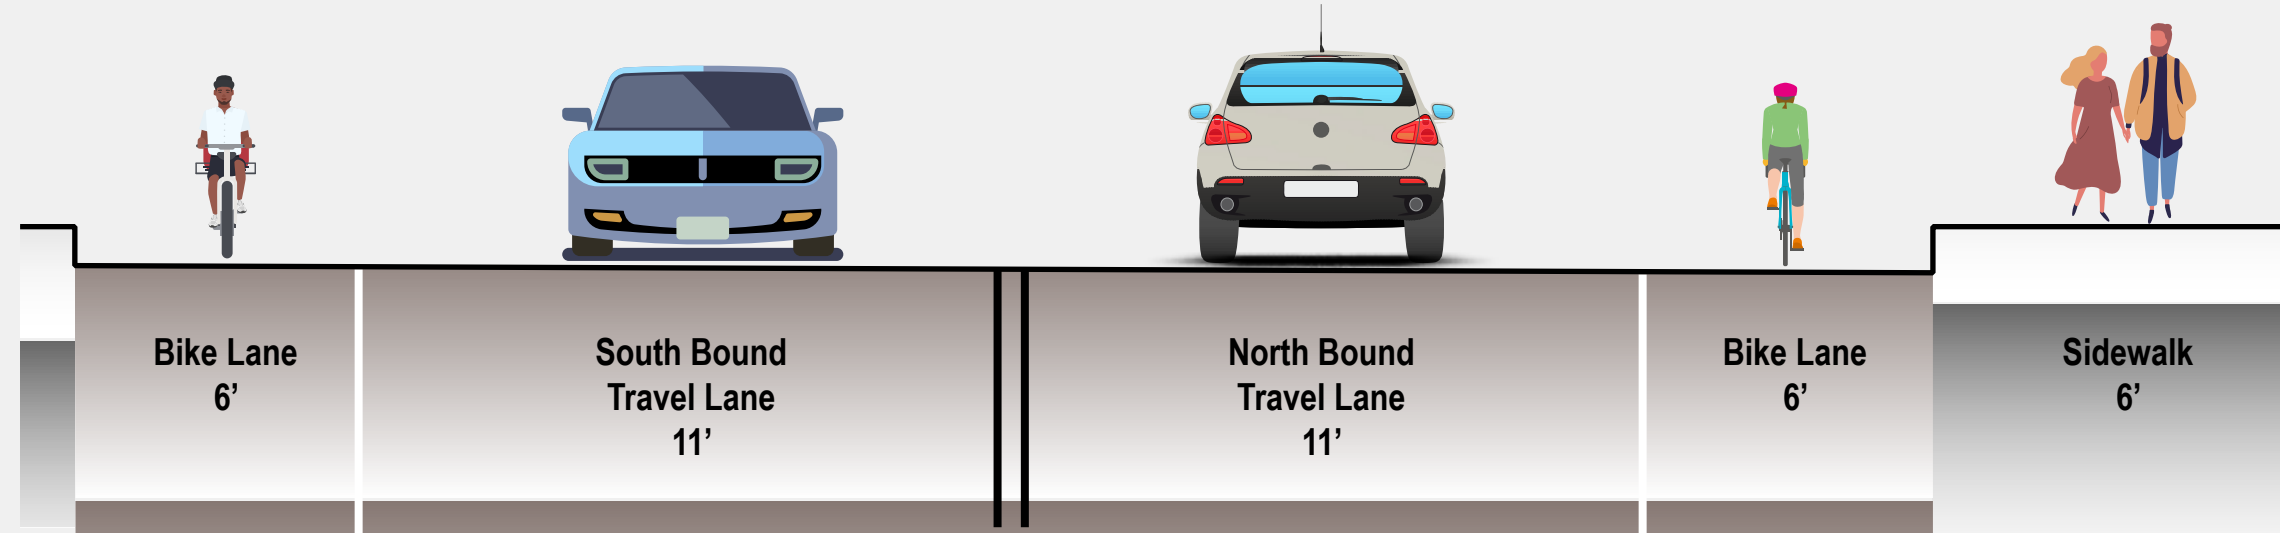


Existing

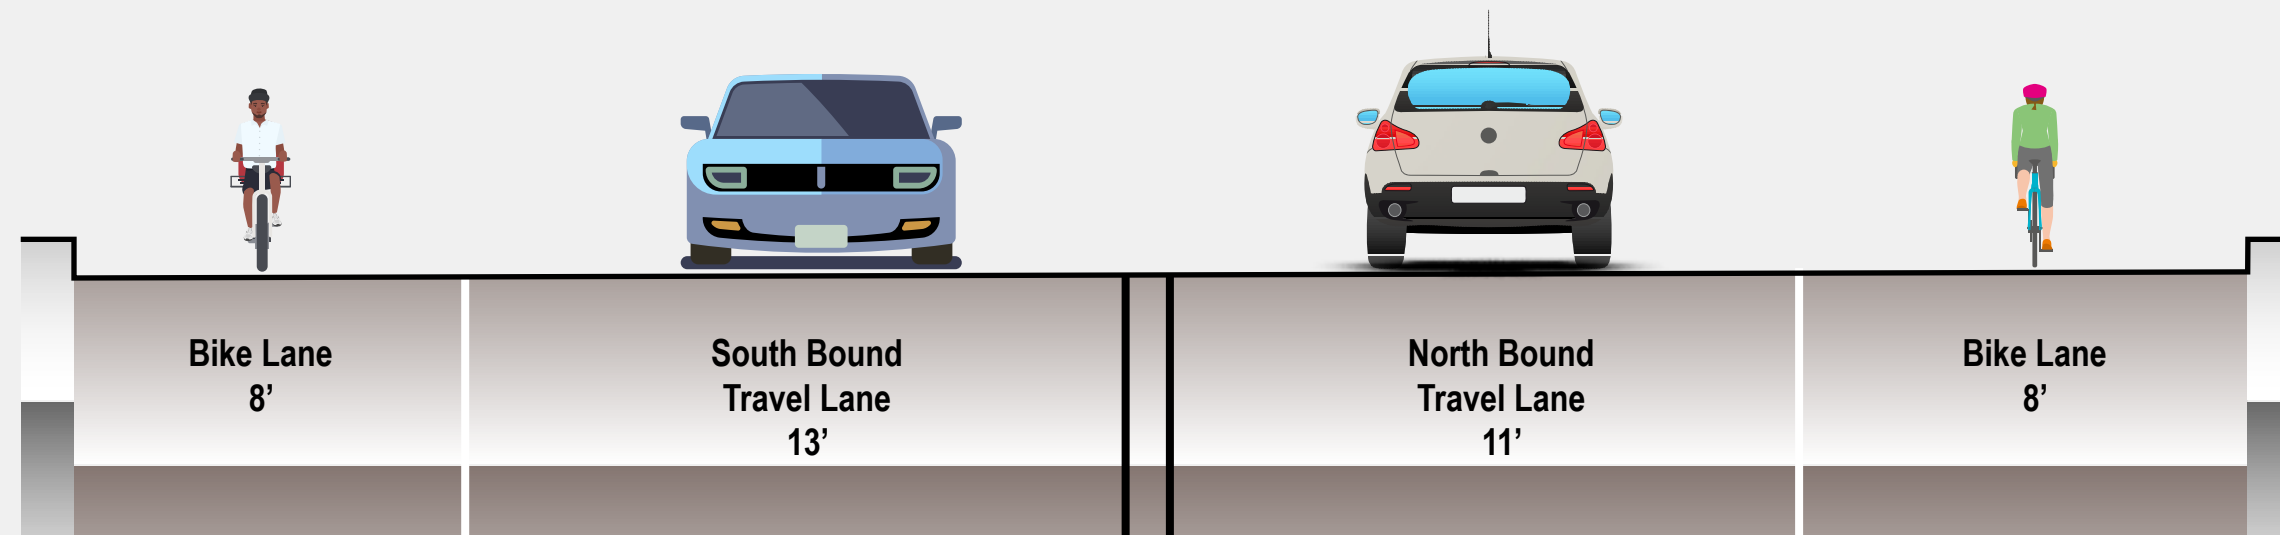

AKS Engineering & Forestry, LLC
12965 SW Herman RD, STE 100
Tualatin, OR 97062
P:503.563.6151 | aks-eng.com

Figure 2
Typical Street Section B
River Road South of Sparrow

Proposed

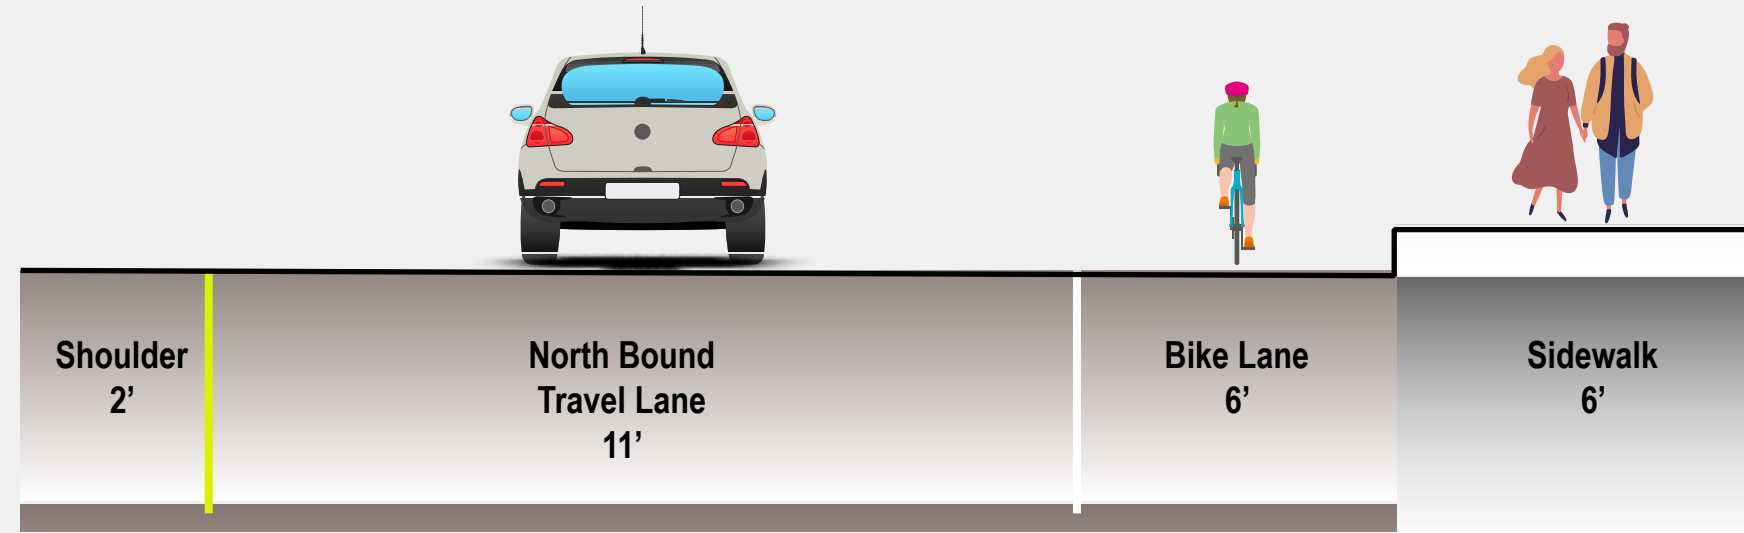

Existing



Figure 3
Typical Street Section C
River Rd North of Sparrow