


Line measures 1 inch on full scale drawing, if not 1 inch scale accordingly.




KEYNOTES

1. 6' SIDEWALK
2. 10' TWO-WAY BIKE FACILITY
3. 5' PLANTER
4. EXISTING CURB
5. 6' BIKE LANE

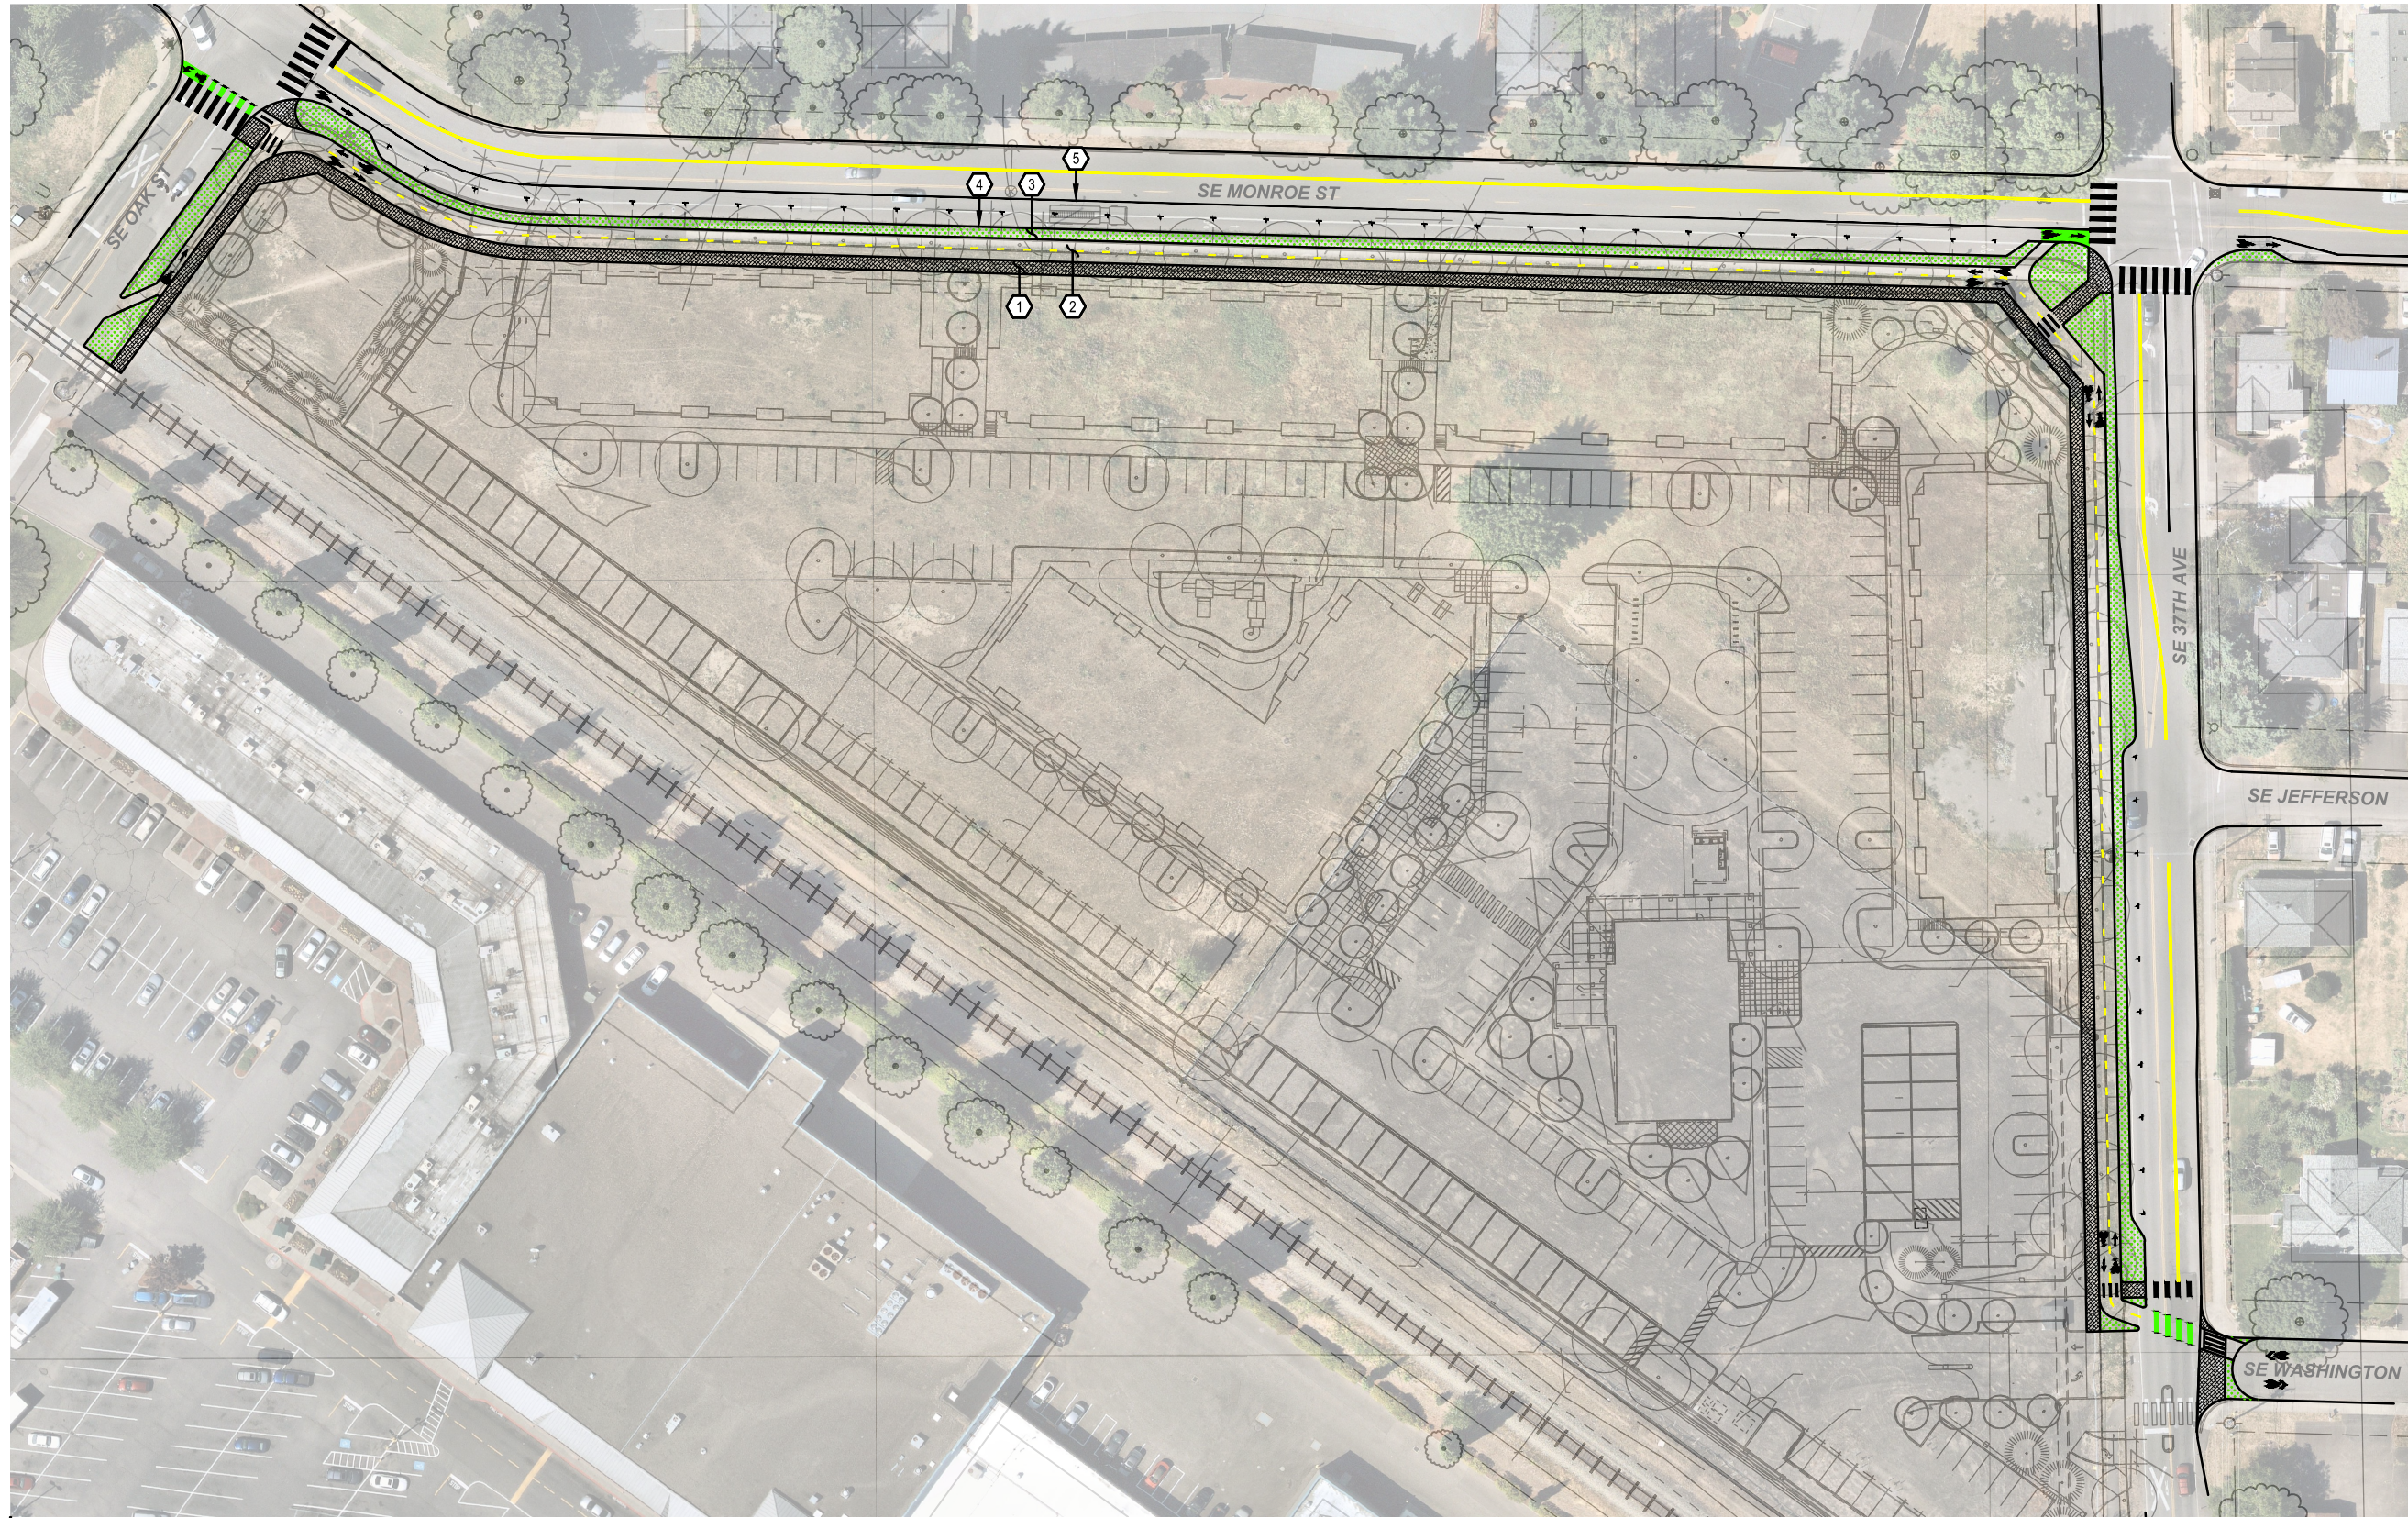

PLAN
SCALE: 1" = 80'

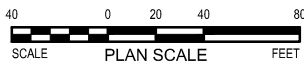

INFO
PROJECT NO: 00-2019-248
CAD DWG FILE: MONROE SHEETS
DESIGNED BY: KTP
DRAWN BY: SEW
REVIEWED BY: KTP
DATE: 11.6.2019
SCALE: AS NOTED



SHEET TITLE
MCFARLAND PROPERTY
STREET ALIGNMENT (A)
EASTBOUND BIKE LANE

SHEET NO.

1

SHEET 1 OF 3

Line measures 1 inch on full scale drawing, if not 1 inch scale accordingly.




KEYNOTES

1. 6' SIDEWALK
2. 10' TWO-WAY BIKE FACILITY
3. 5' PLANTER
4. PROPOSED CURB



PLAN
SCALE: 1" = 80'

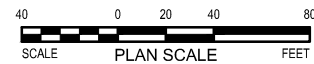

INFO
PROJECT NO: 00-2019-248
CAD DWG FILE: MONROE SHEETS
DESIGNED BY: KTP
DRAWN BY: SEW
REVIEWED BY: KTP
DATE: 11.6.2019
SCALE: AS NOTED

PRIME CONSULTANT
alta
PLANNING + DESIGN
www.attaplaning.com


SHEET TITLE
MCFARLAND PROPERTY
STREET ALIGNMENT (B)
NO EASTBOUND BIKE LANE

SHEET NO.


2

SHEET 2 OF 3

Line measures 1 inch on full scale drawing, if not 1 inch scale accordingly.

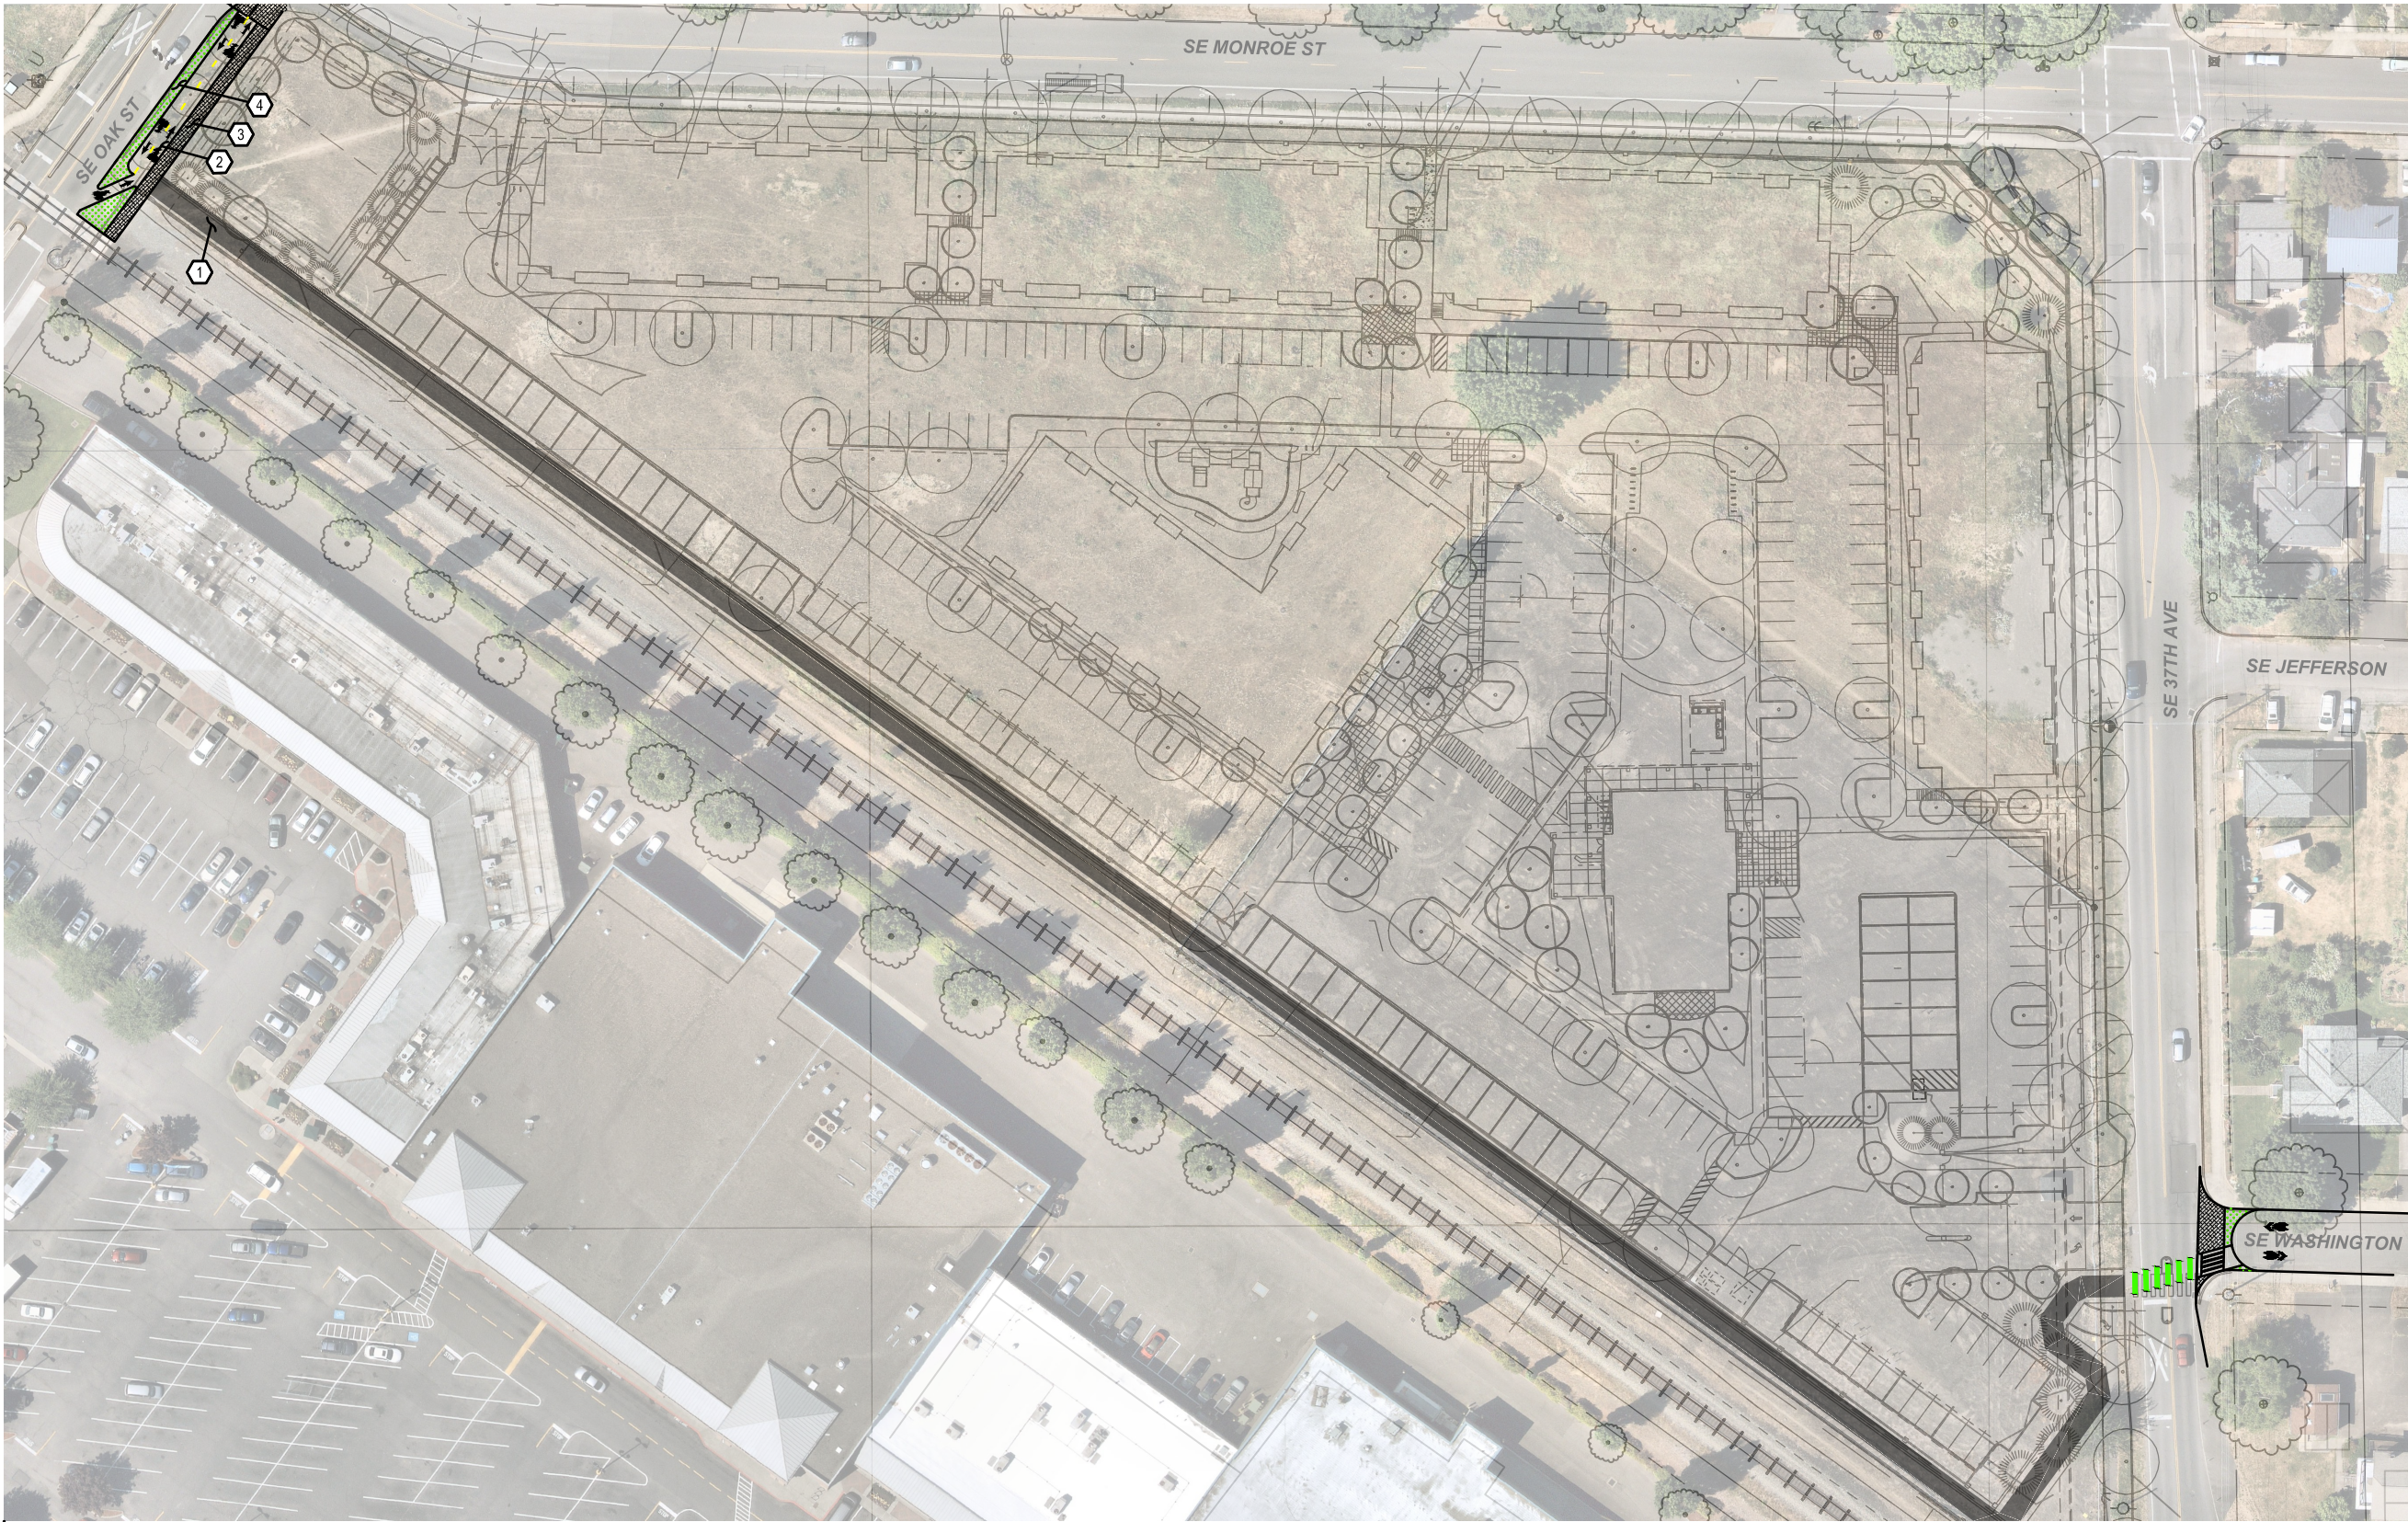

PLAN
SCALE: 1" = 80'

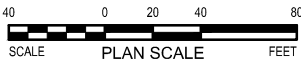

KEYNOTES

- 1. 10' SHARED USE PATH
- 2. 10' TWO-WAY BIKE FACILITY
- 3. 6' SIDEWALK
- 4. 5' PLANTER

INFO
PROJECT NO: 00-2019-248
CAD DWG FILE: MONROE SHEETS
DESIGNED BY: KTP
DRAWN BY: KTP
REVIEWED BY: KTP
DATE: 11.6.2019
SCALE: AS NOTED



SHEET TITLE

MCFARLAND PROPERTY
TRAIL ALIGNMENT

SHEET NO.

3

SHEET 3 OF 3