




Opportunity Sites Workshop Results: Downtown Milwaukie

Moving Forward Milwaukie • October 28, 2013


Instant Polling! - Getting Familiar with the Keypads

Is this your first time participating in a planning workshop for Downtown Milwaukie?

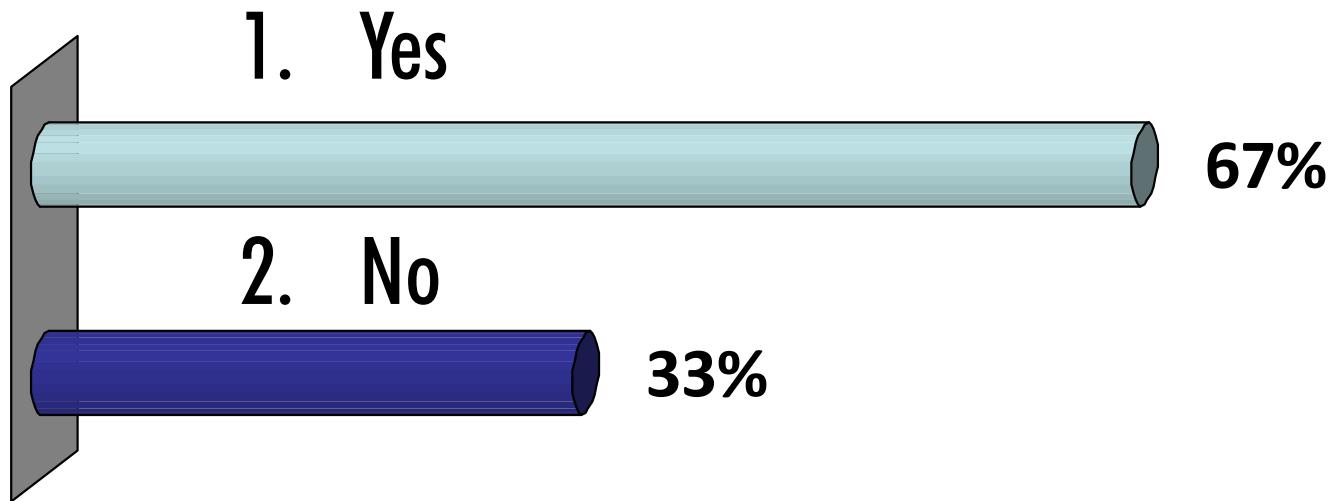


Instant Polling! - Getting Familiar with the Keypads

How old are you?

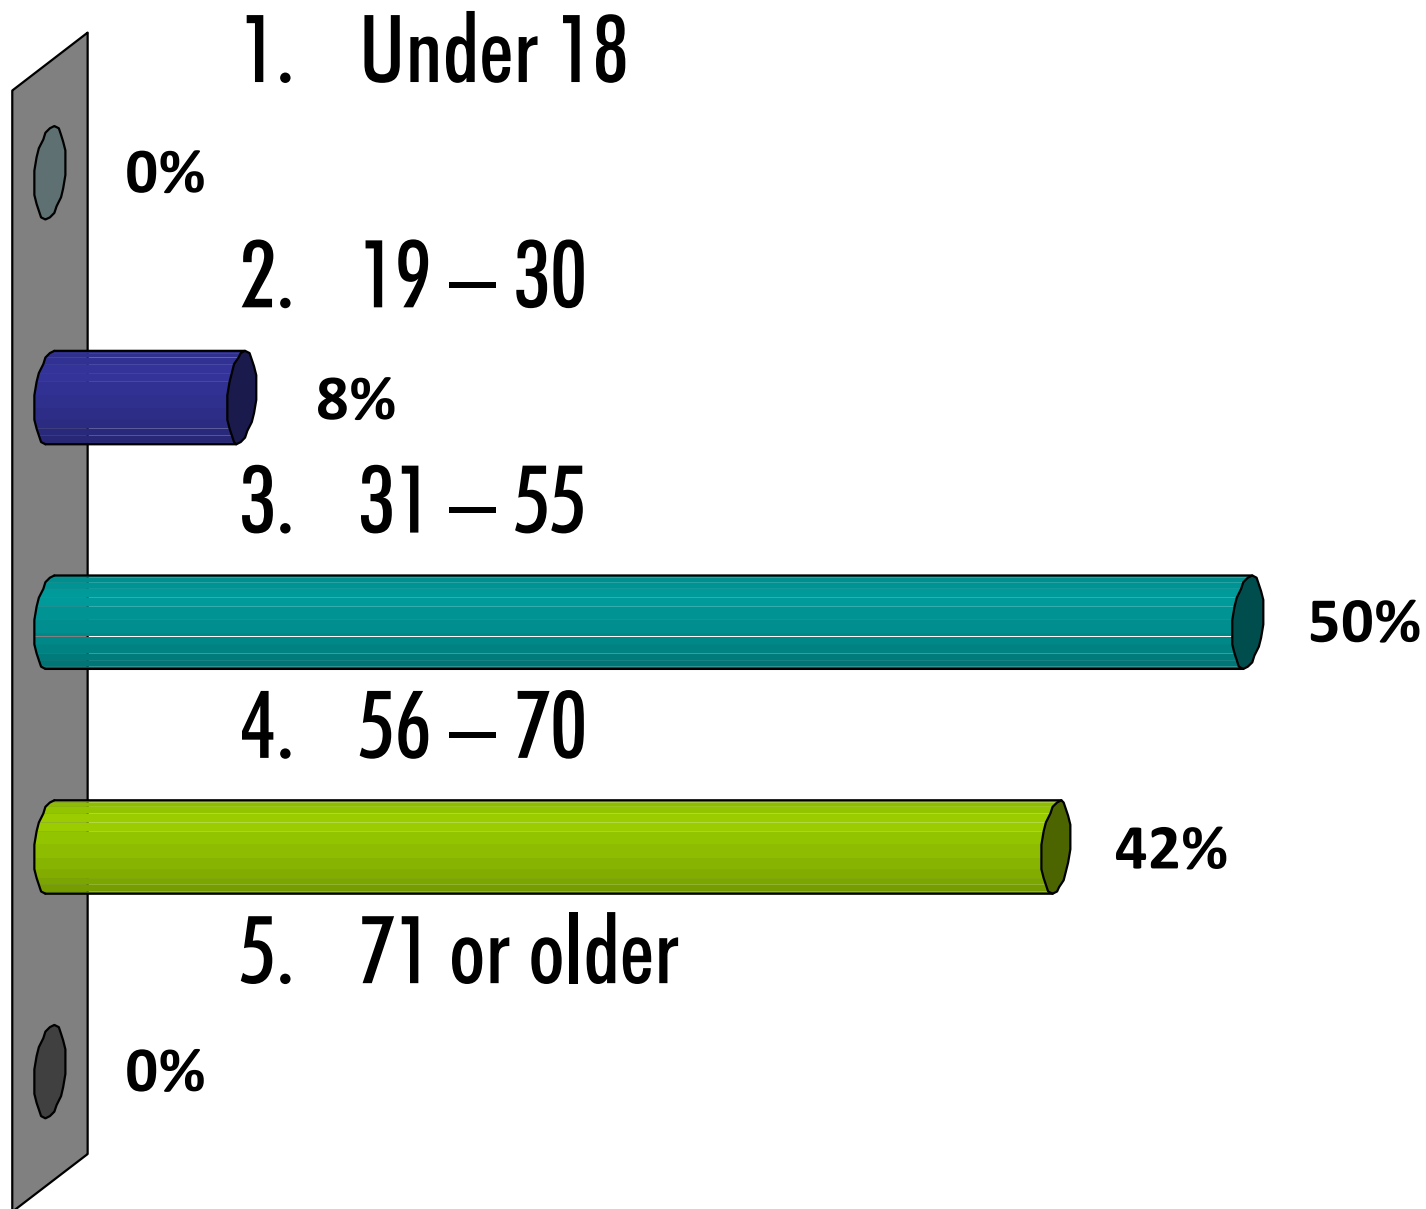


Instant Polling! - Getting Familiar with the Keypads

Where do you live?

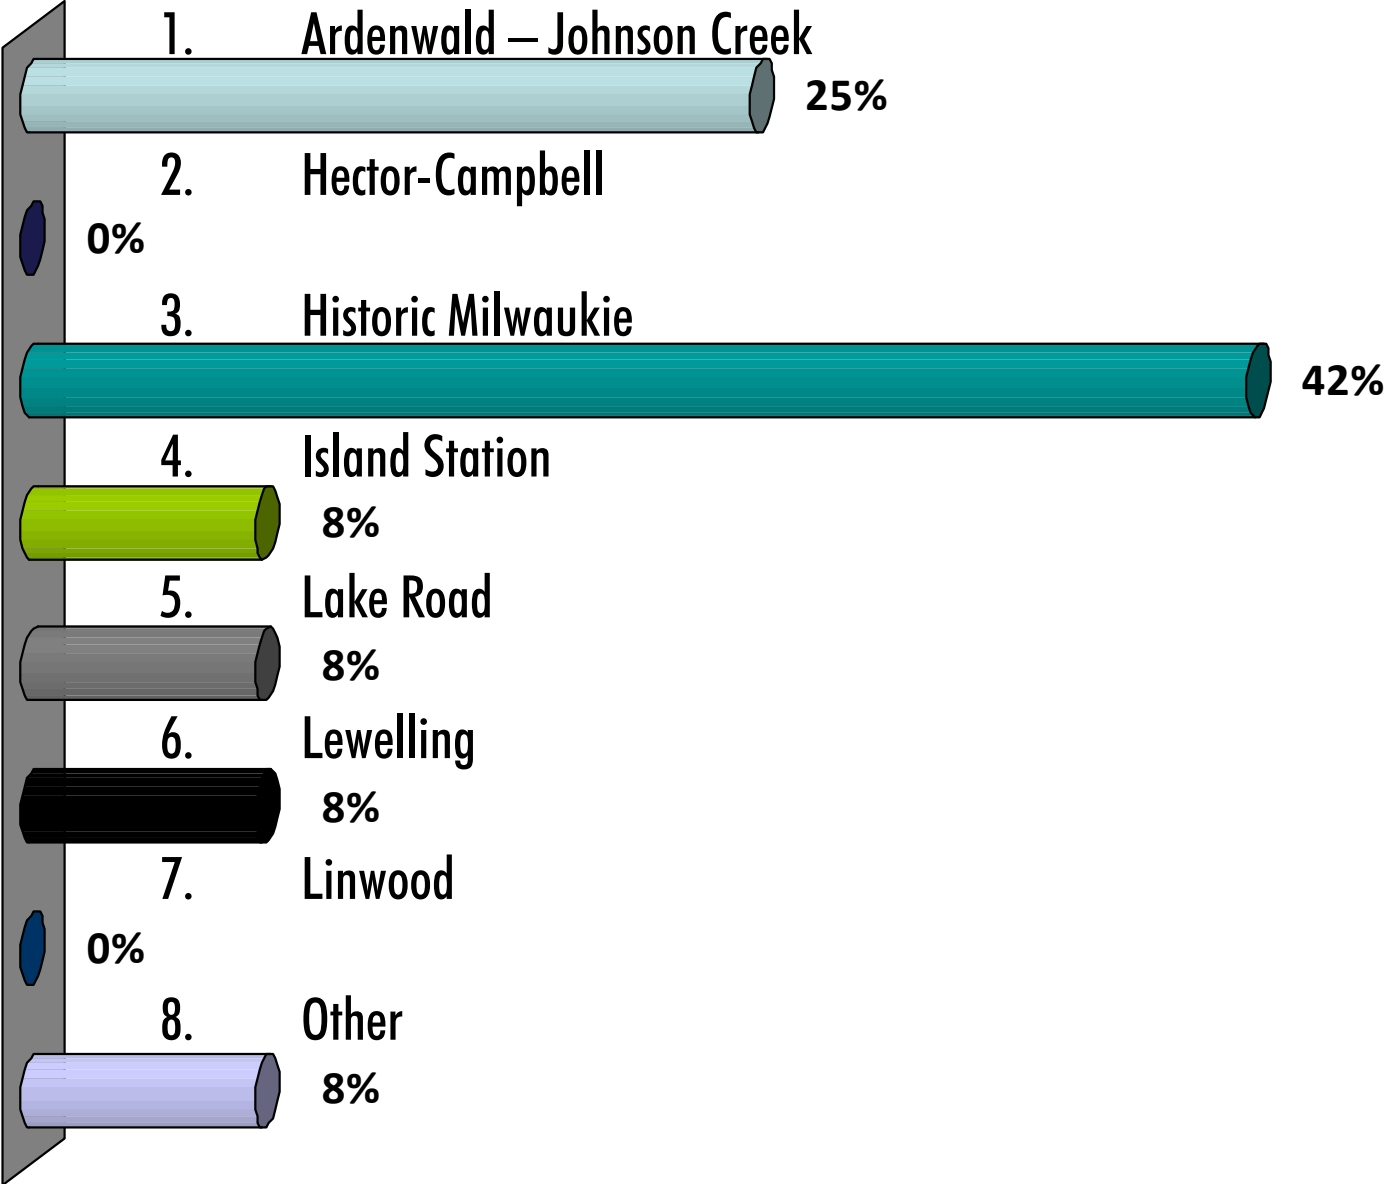

Instant Polling! - Getting Familiar with the Keypads

How do you use Downtown Milwaukie?

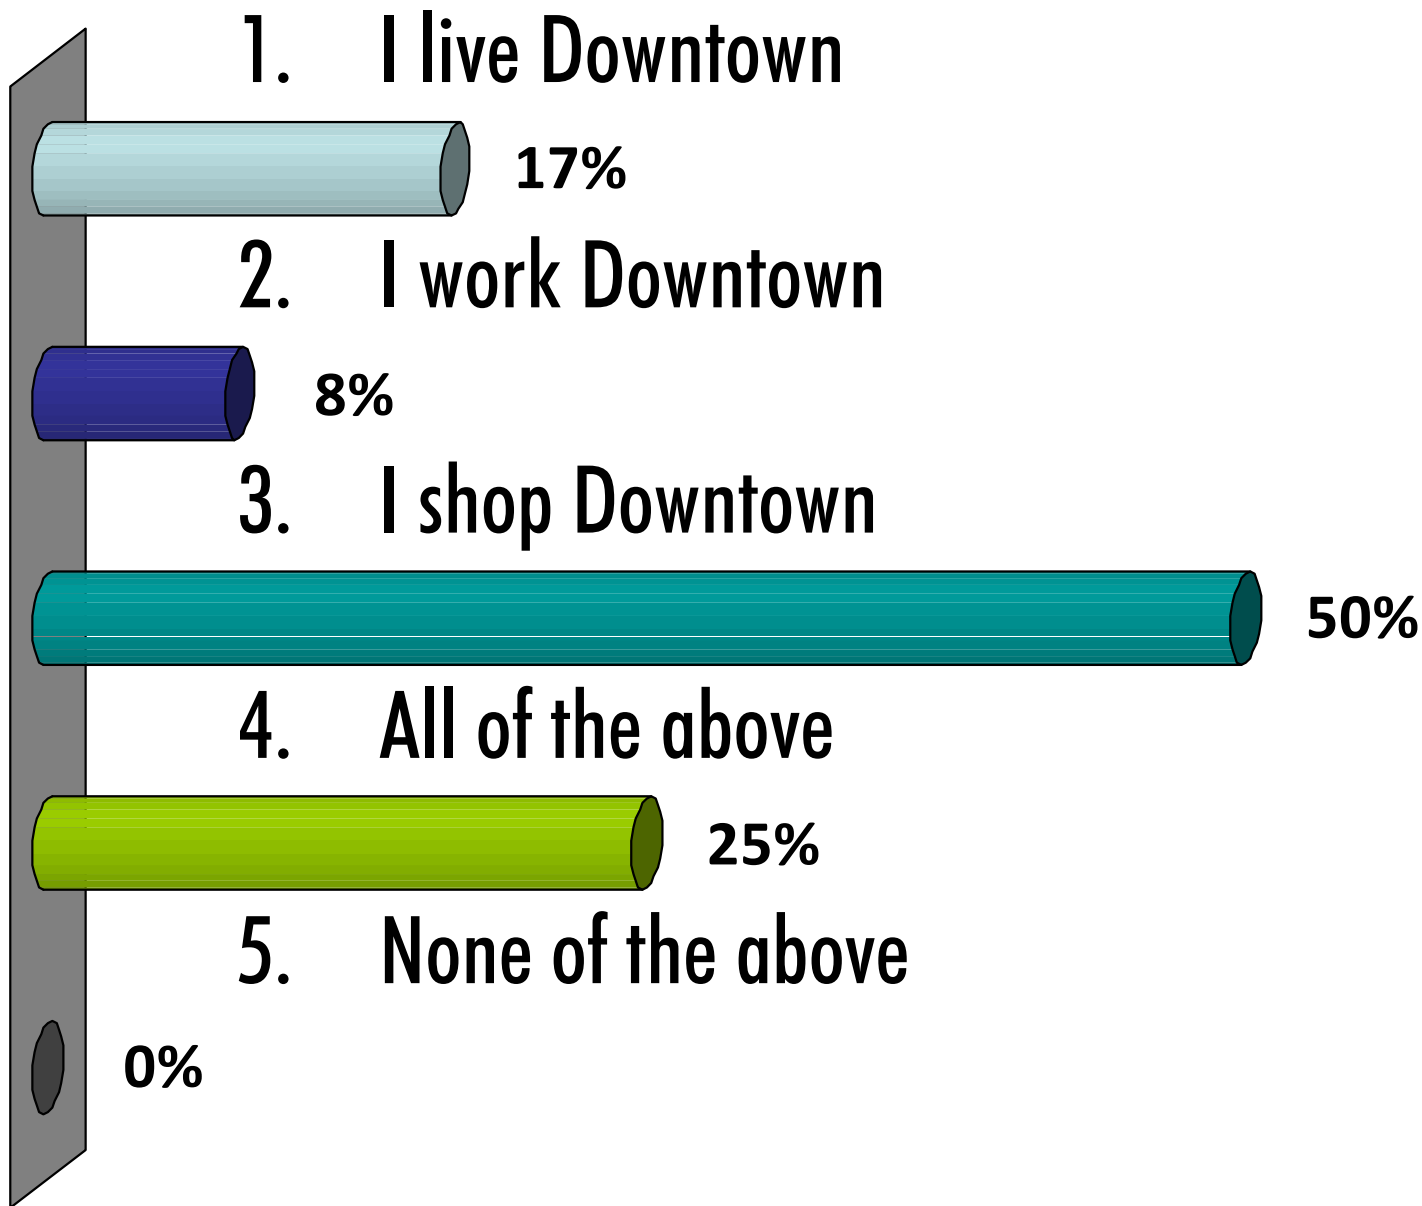

Fresh Look Milwaukie: Corridor and Downtown Area Concept Map


Confirming Fresh Look Milwaukie direction




area themes




We should prioritize development in...

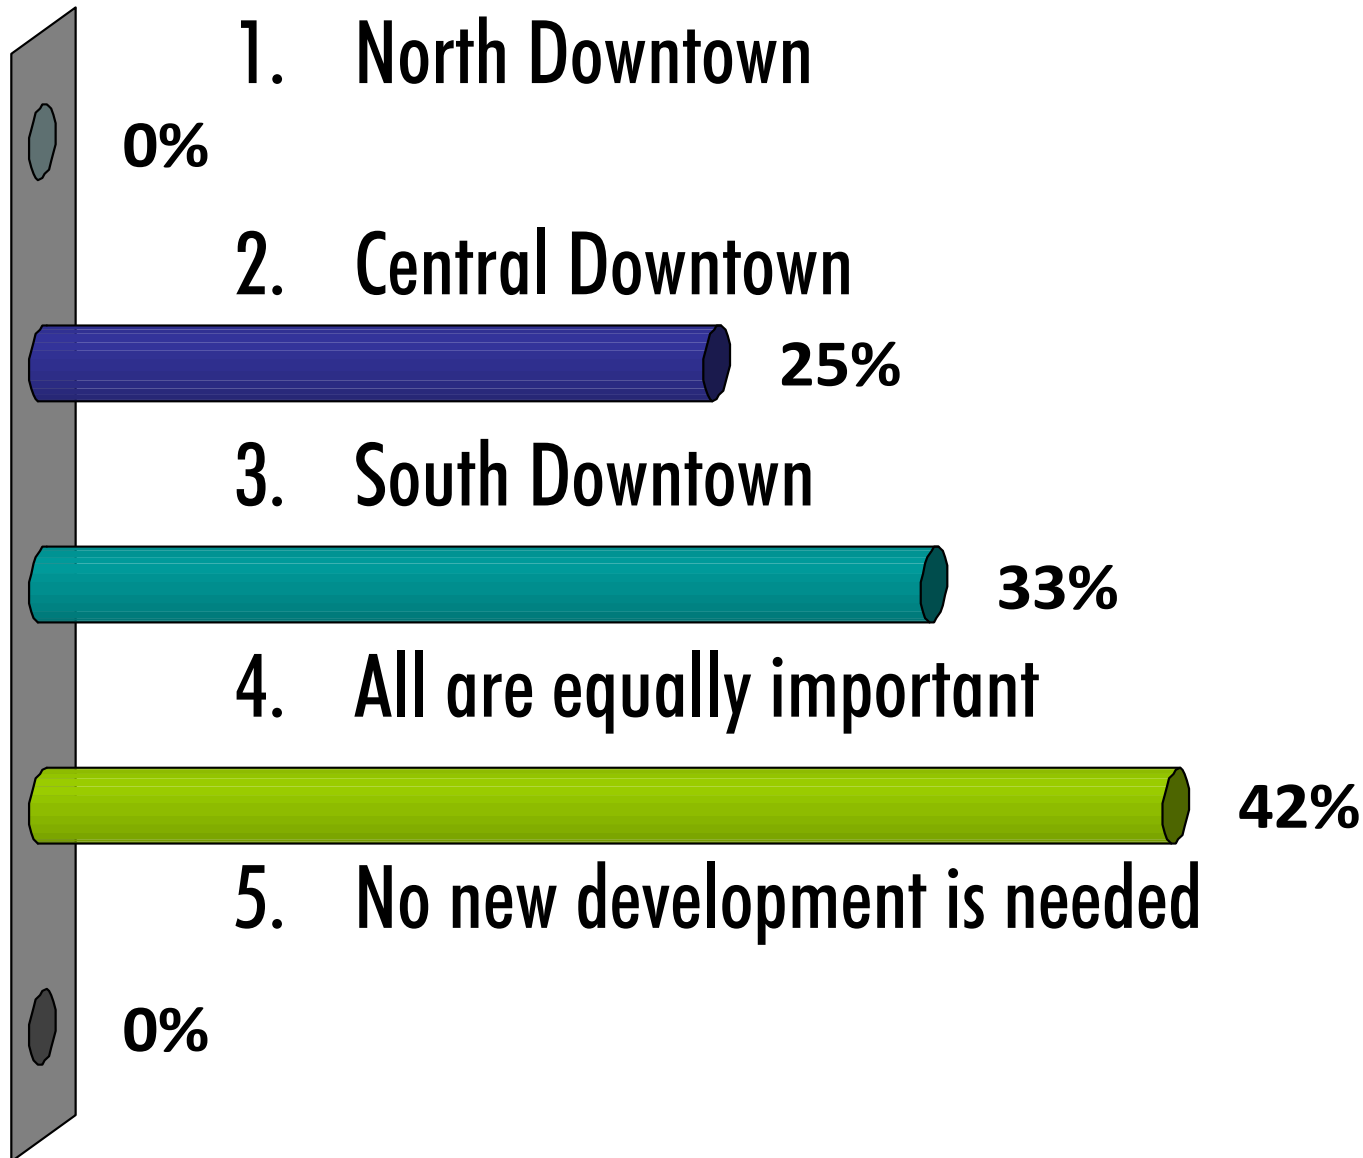


Having more places to LIVE would be desirable in...

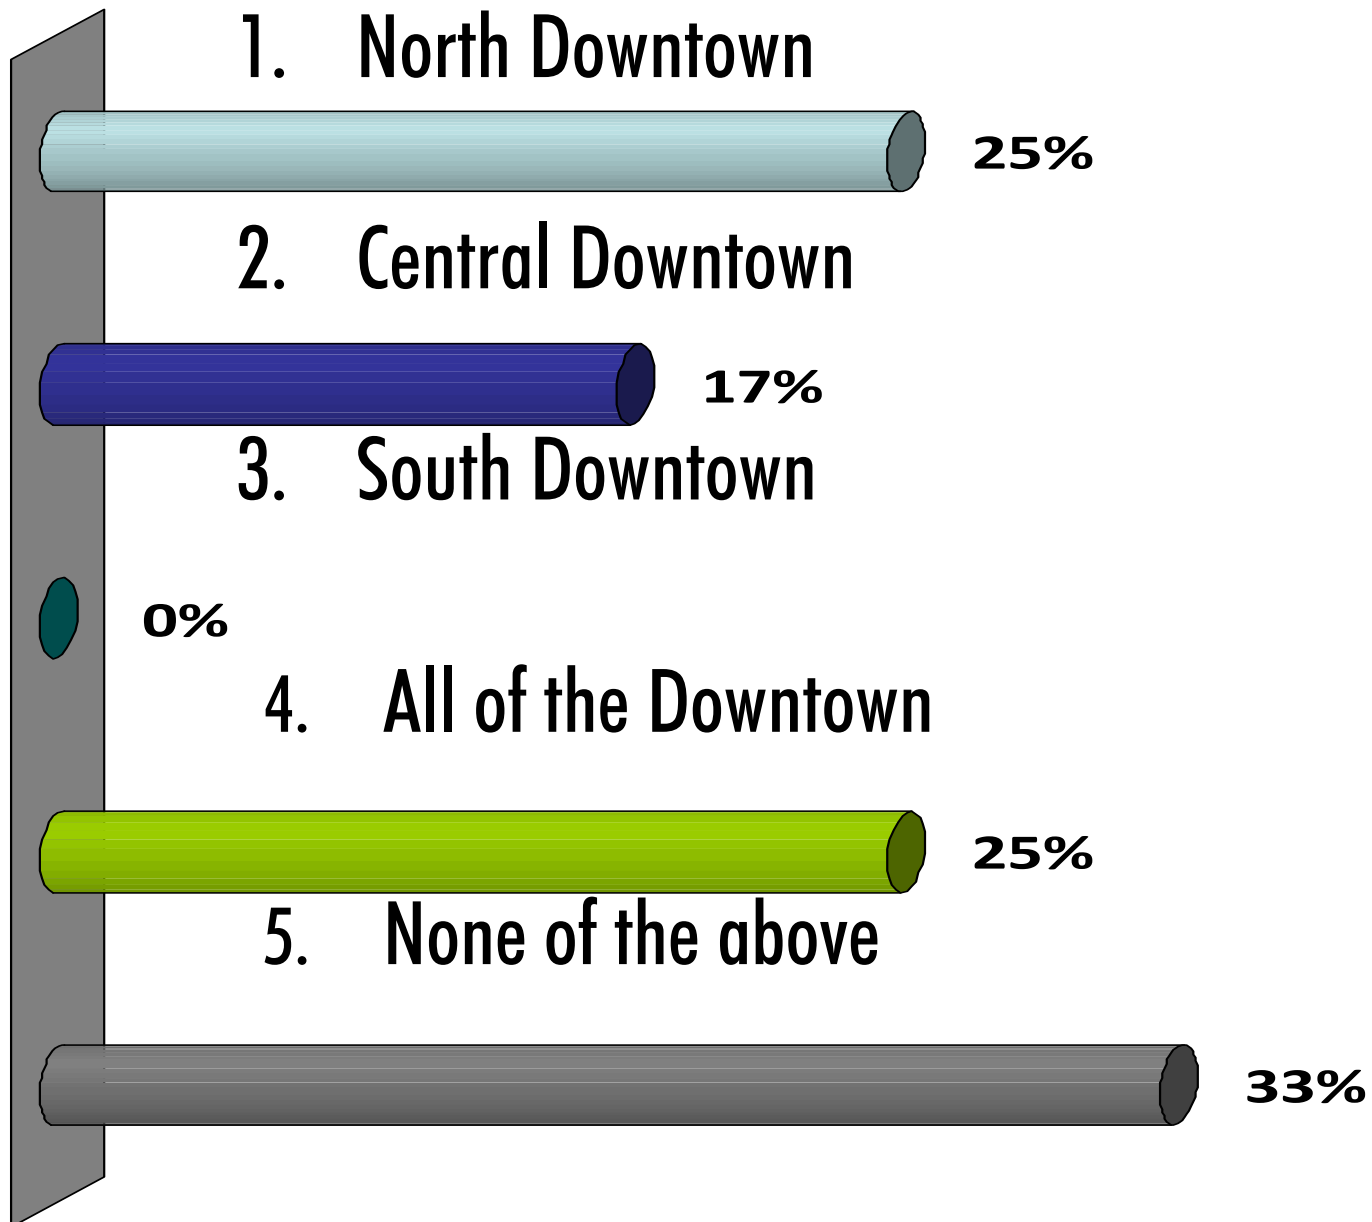


Having more places to WORK would be desirable in...

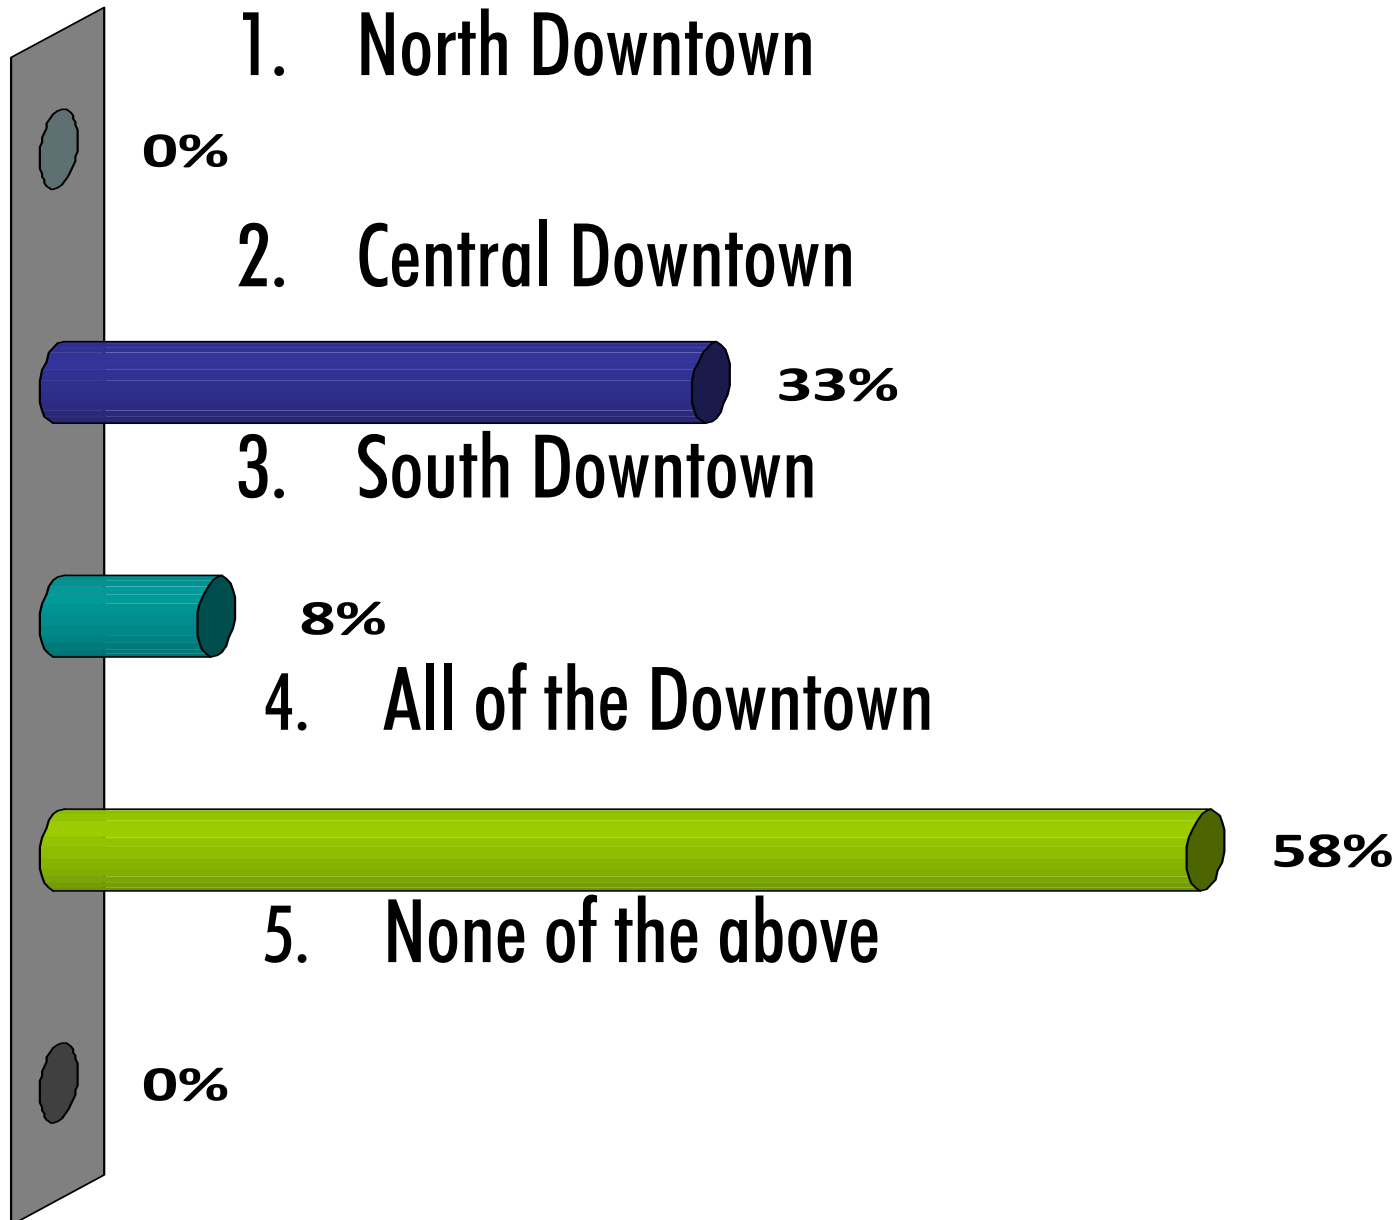

corridor themes

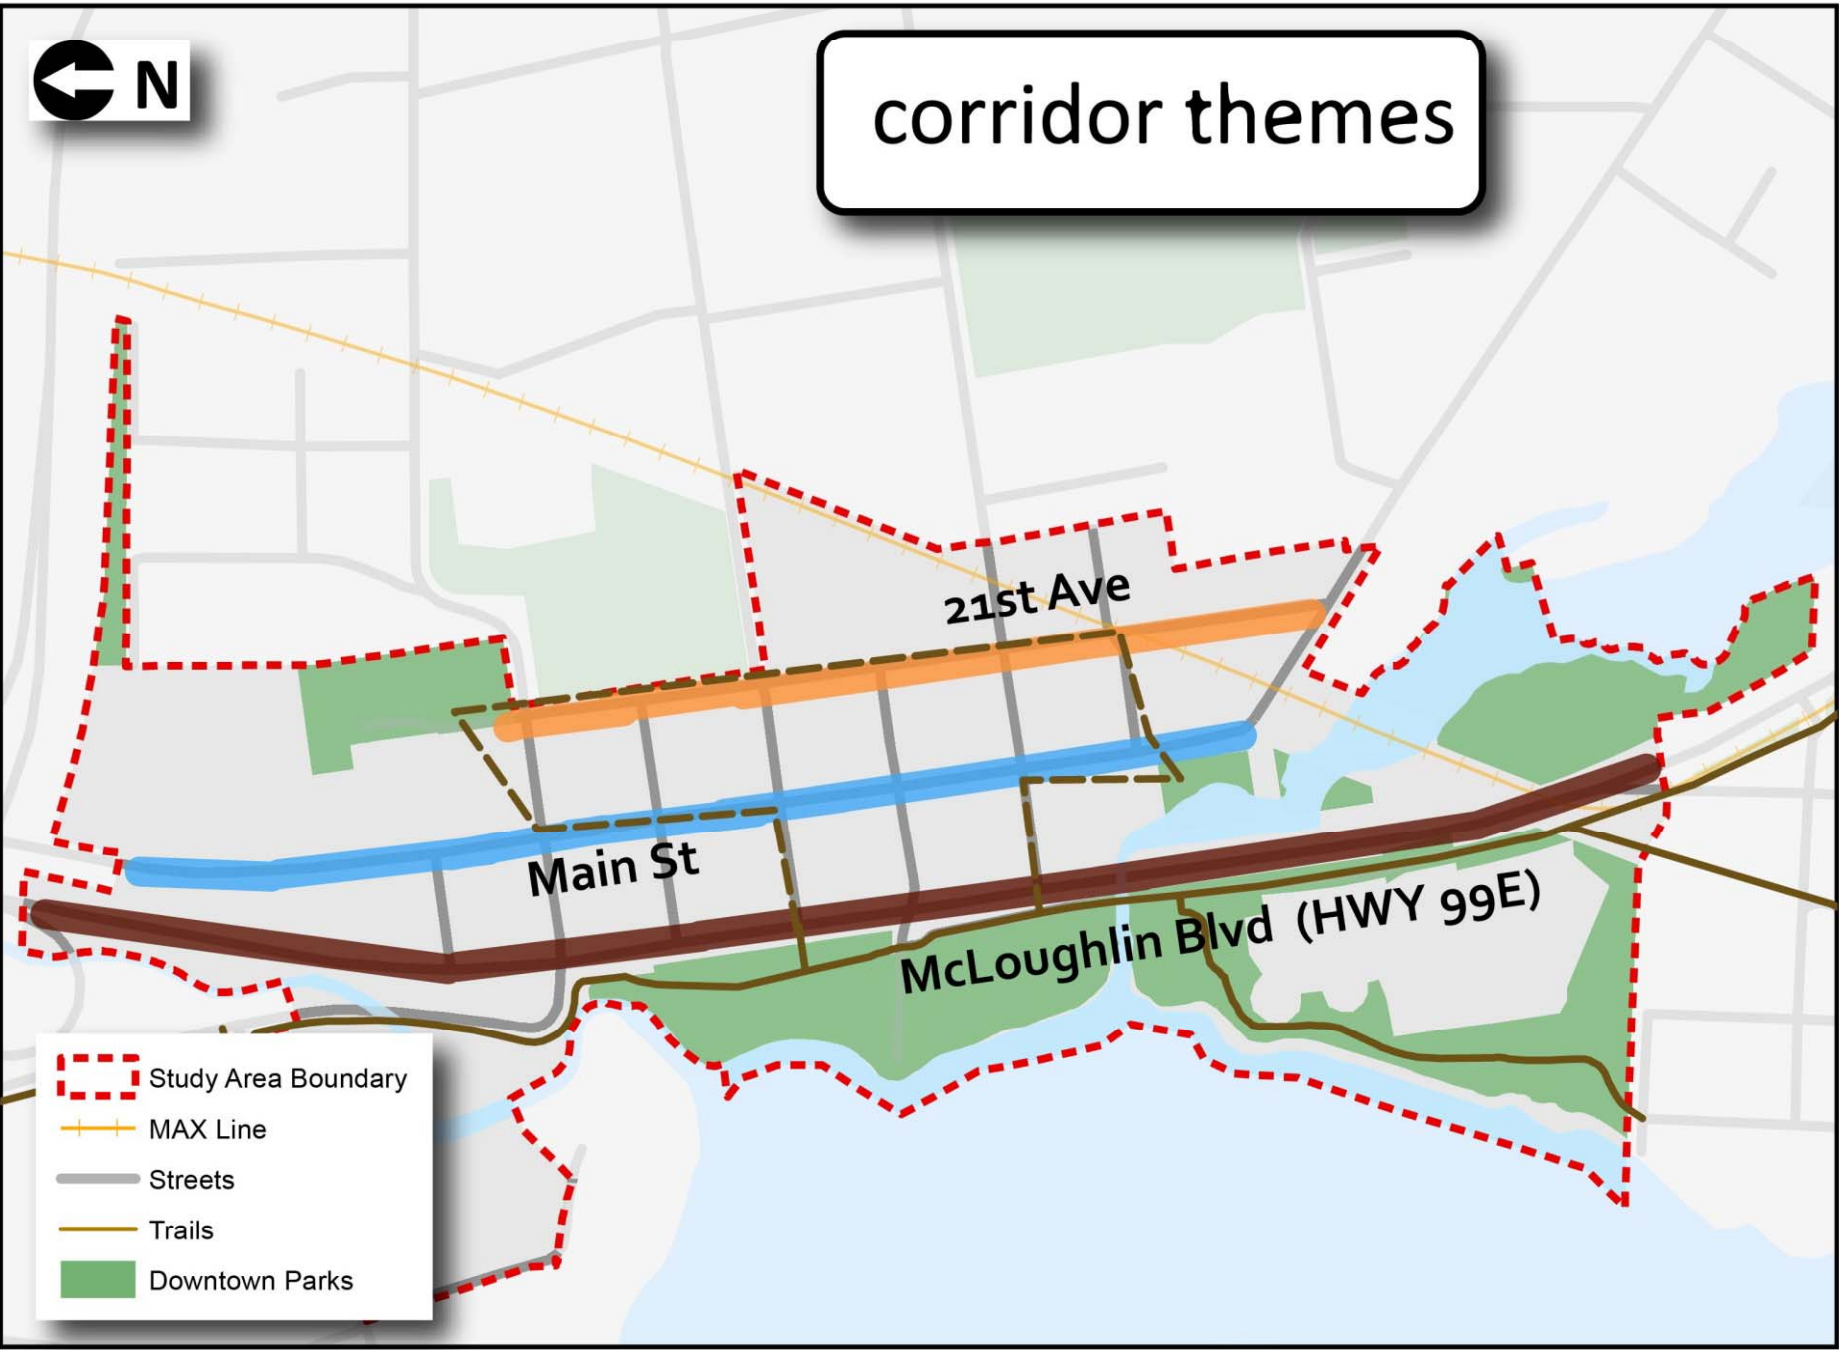

We should prioritize development in...

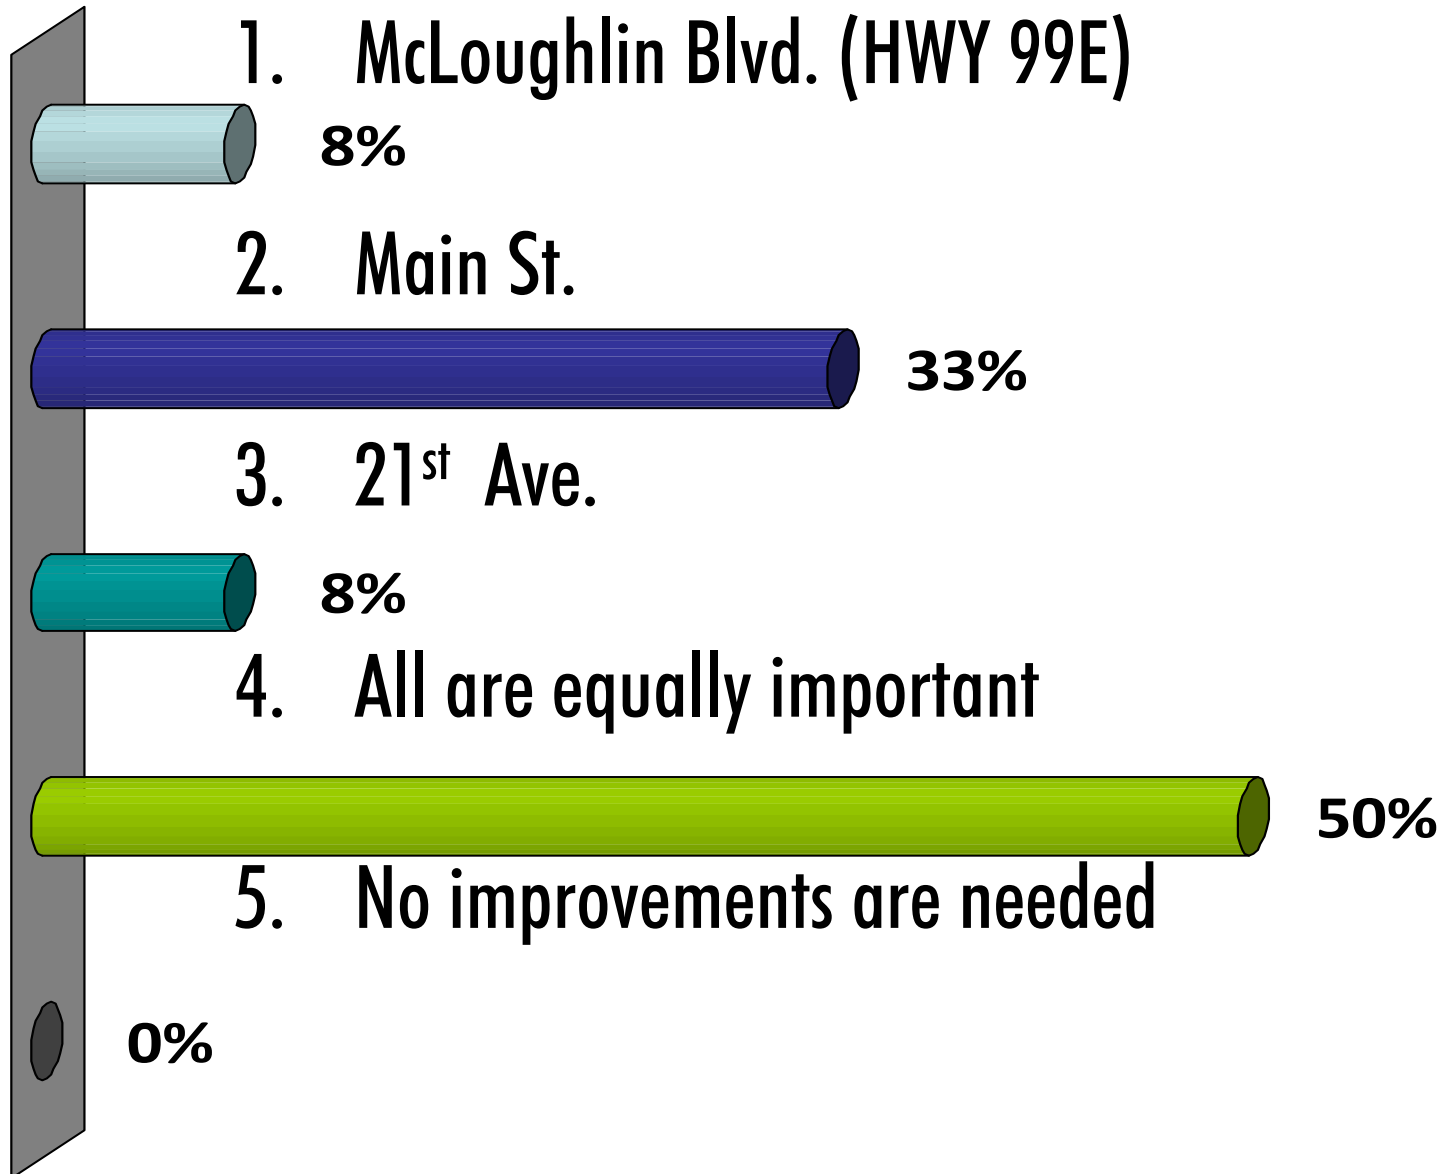

Visual Preference Survey

What are your opinions the following picture?




Delmont Bazaar

ZUPANS

ZUPANS


Delmont Bazaar

What do you like most about this picture?

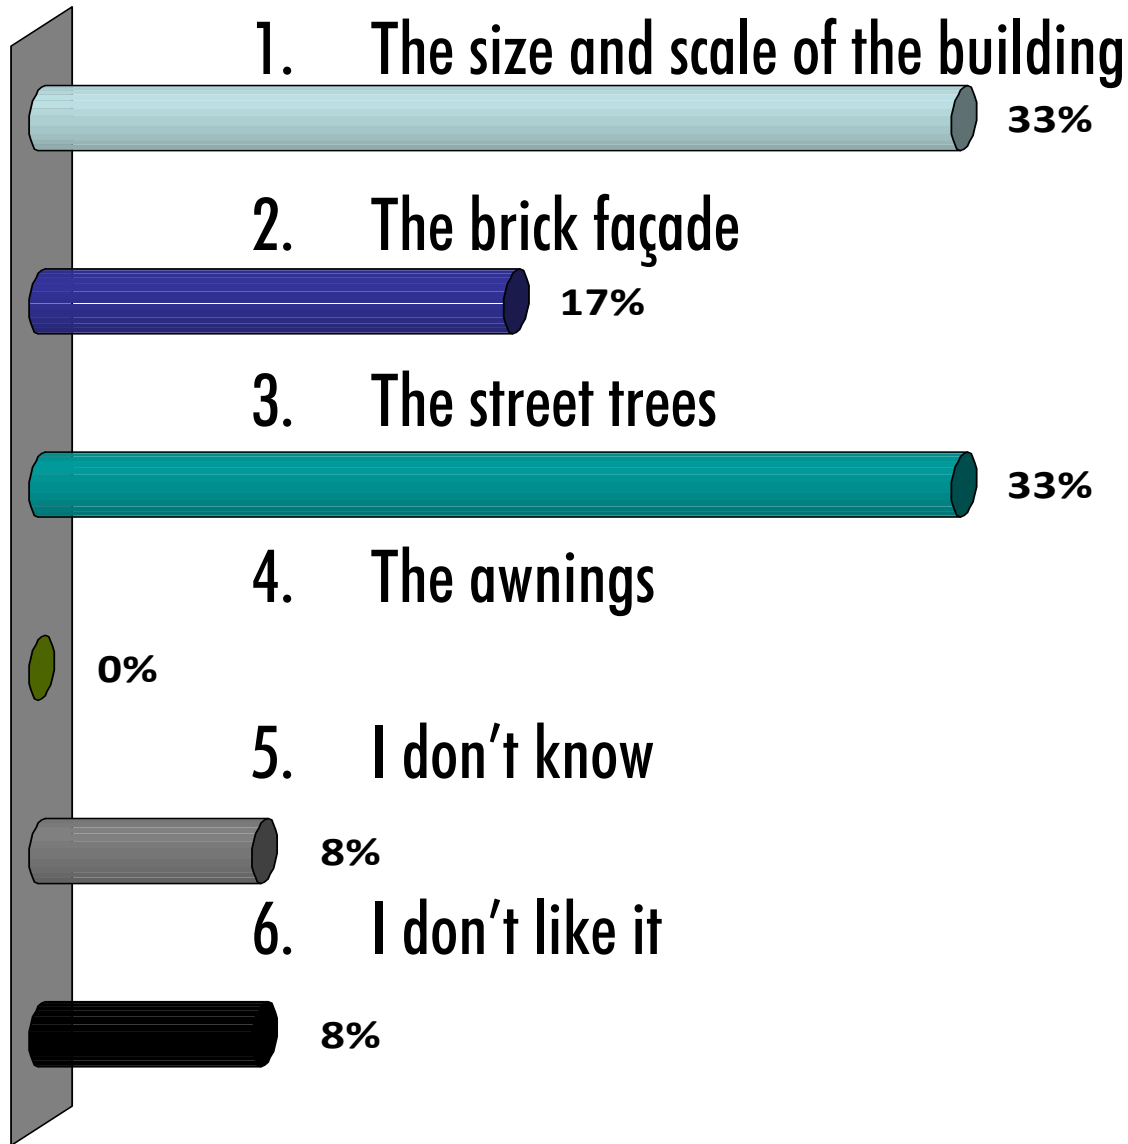





What do you like most about this picture?

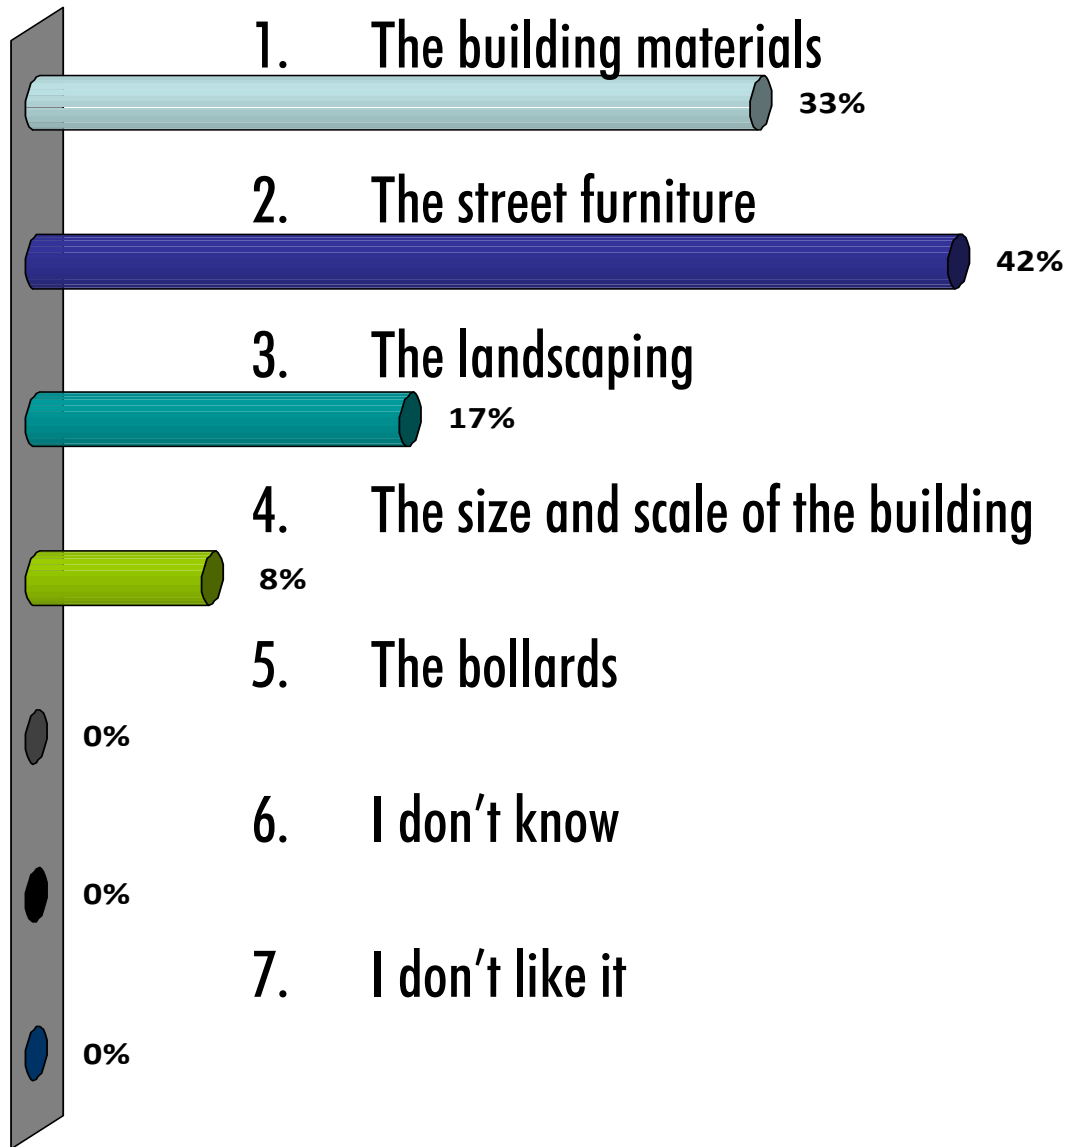




What do you like most about this picture?

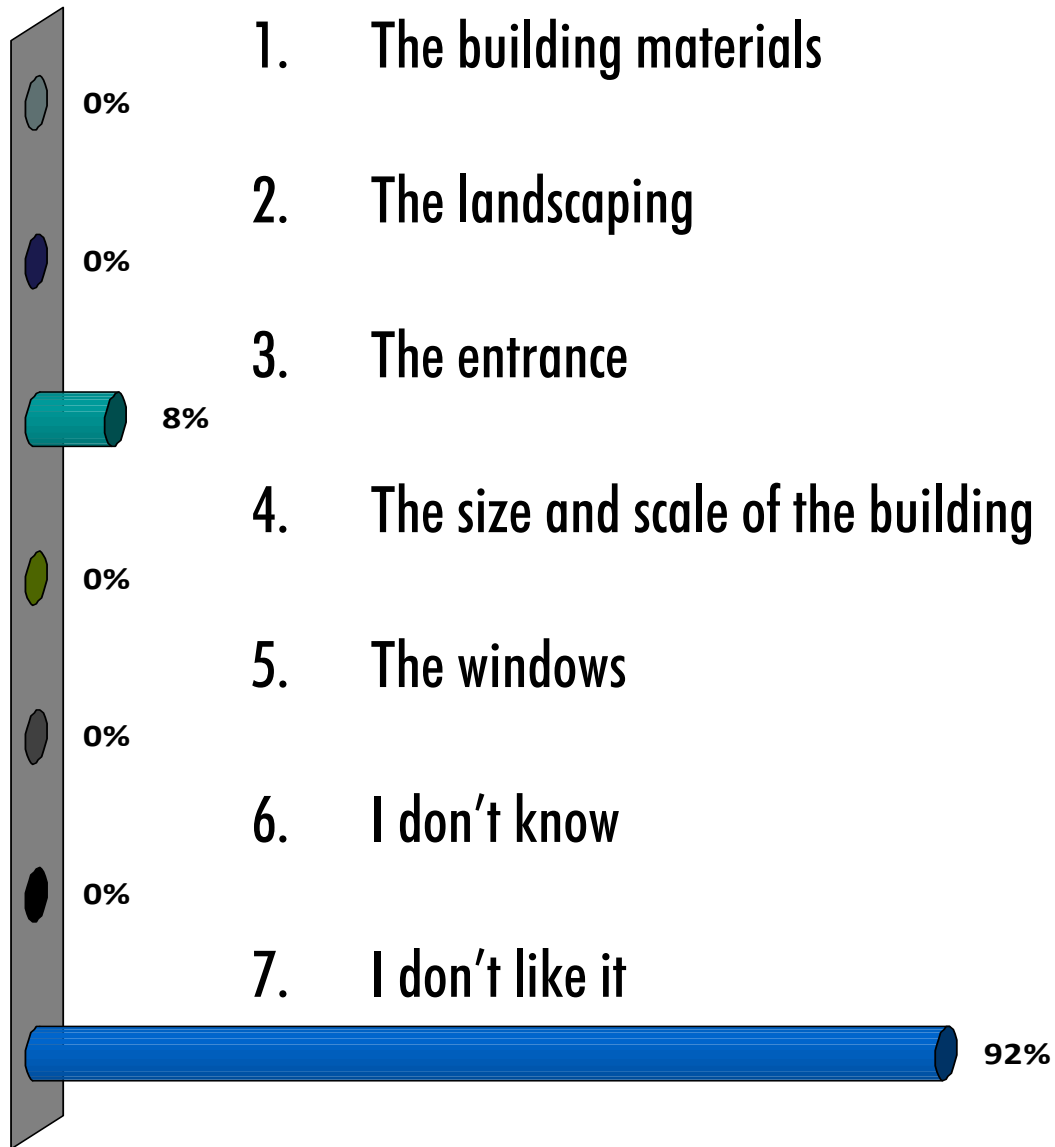

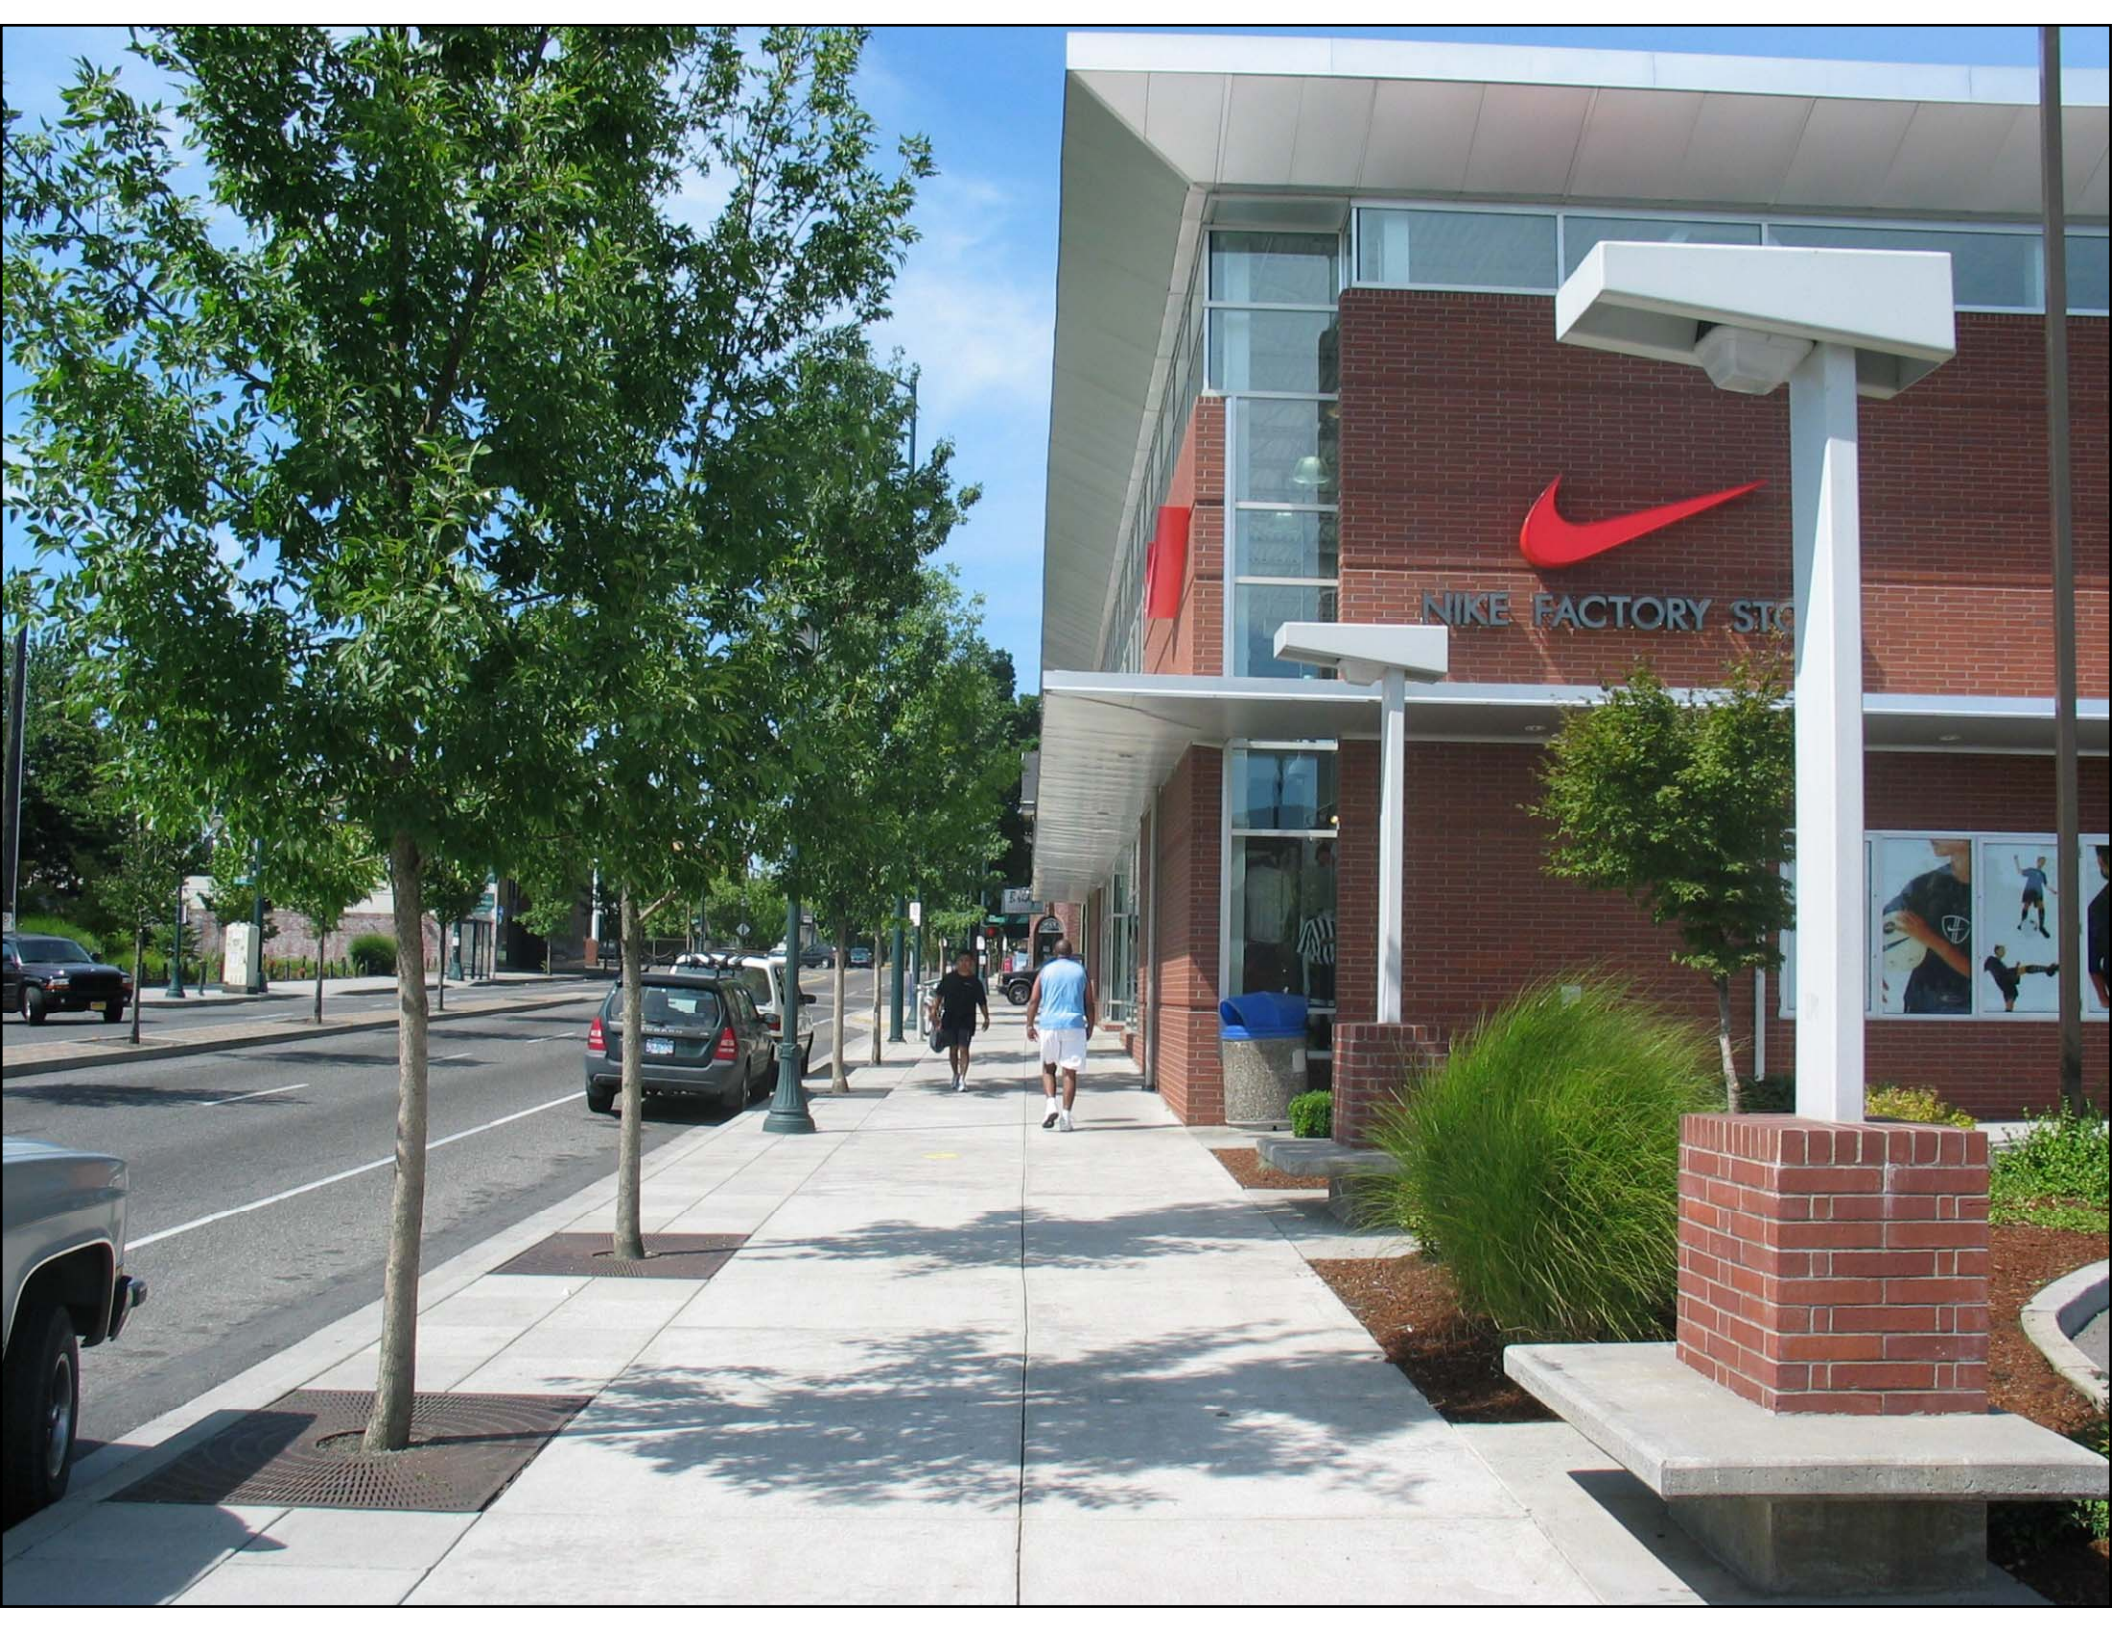


What do you like most about this picture?

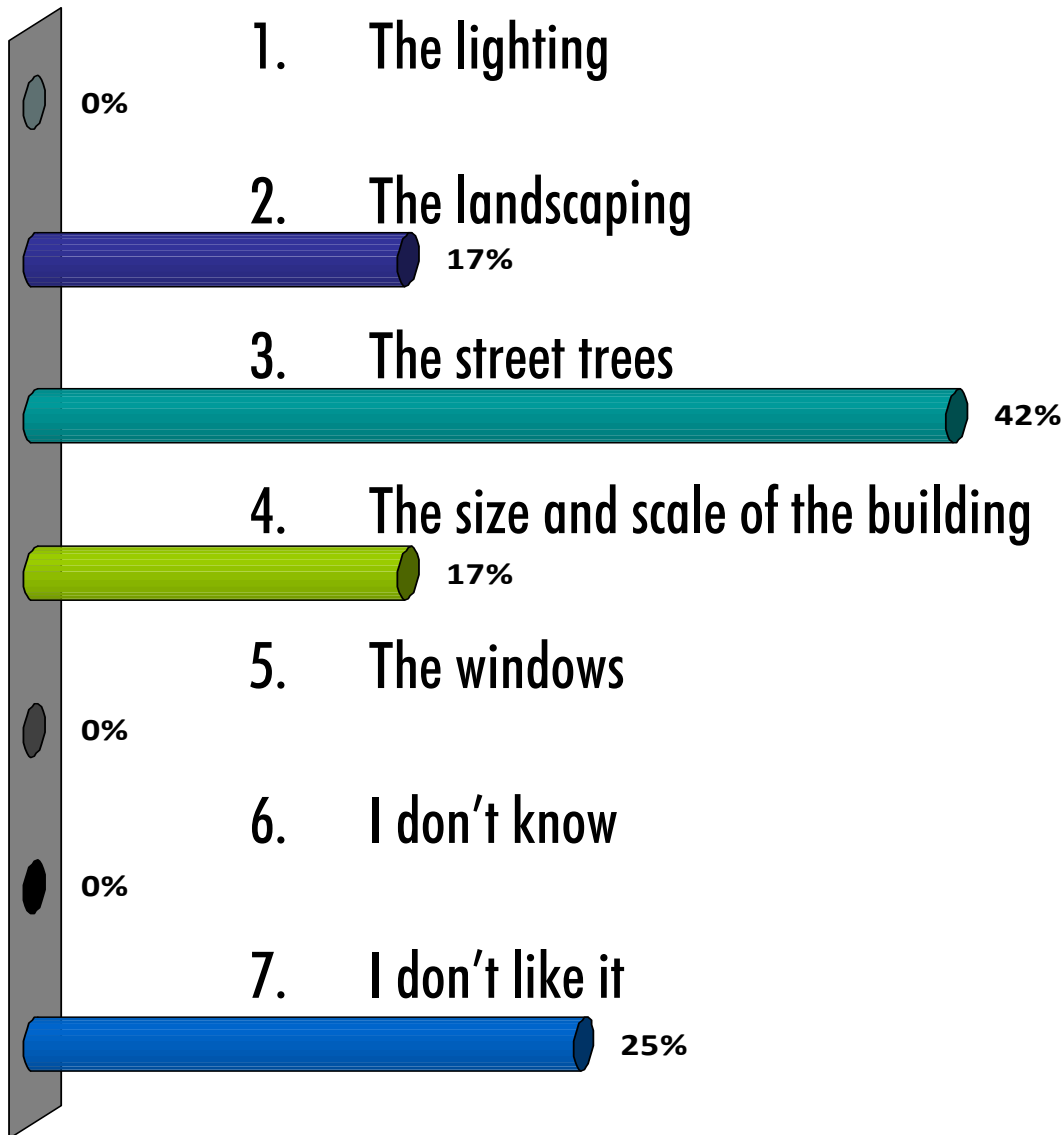




What do you like most about this picture?

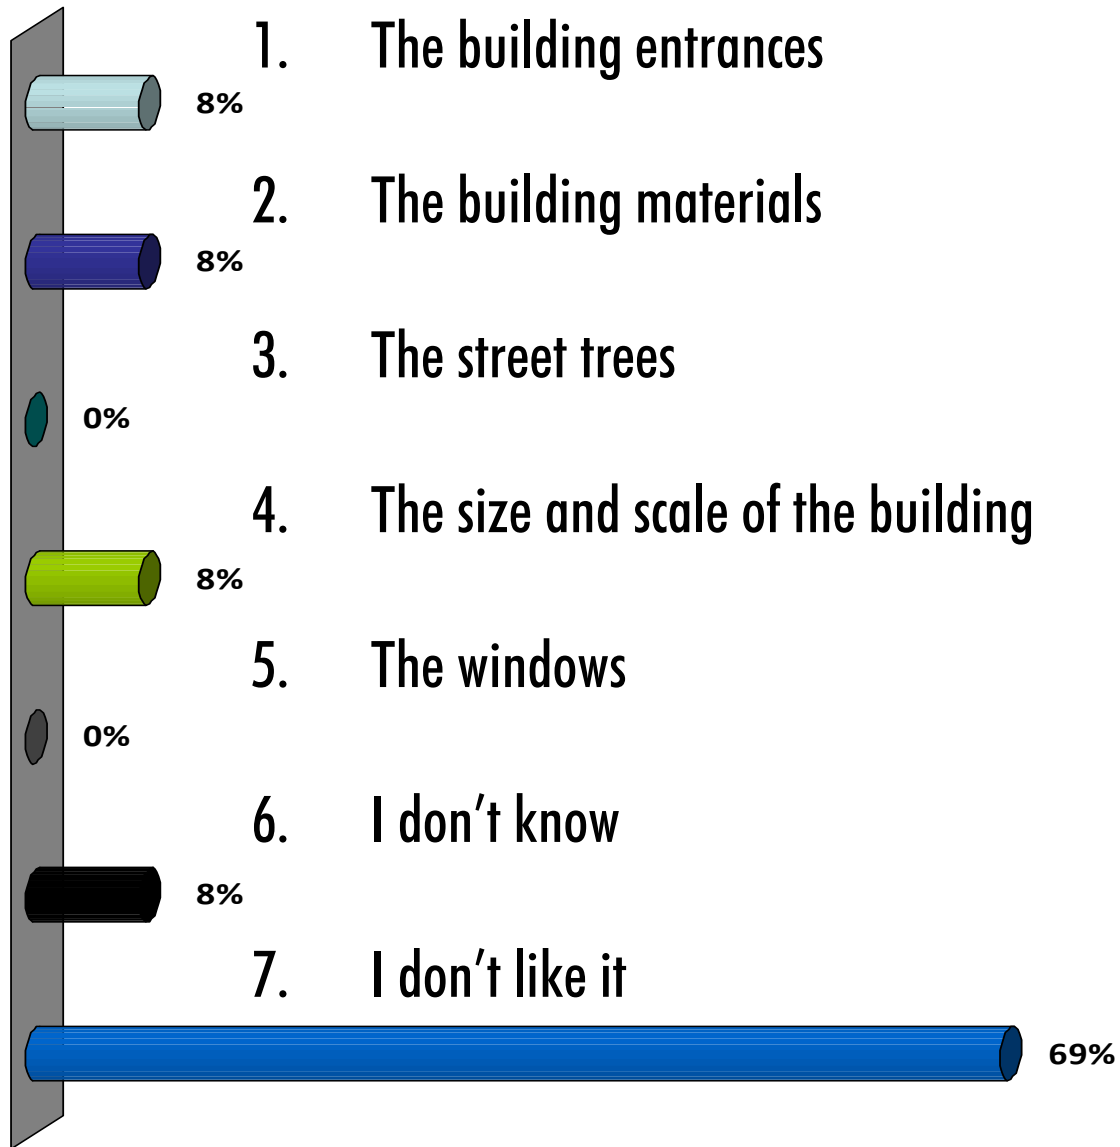



What do you like most about this picture?

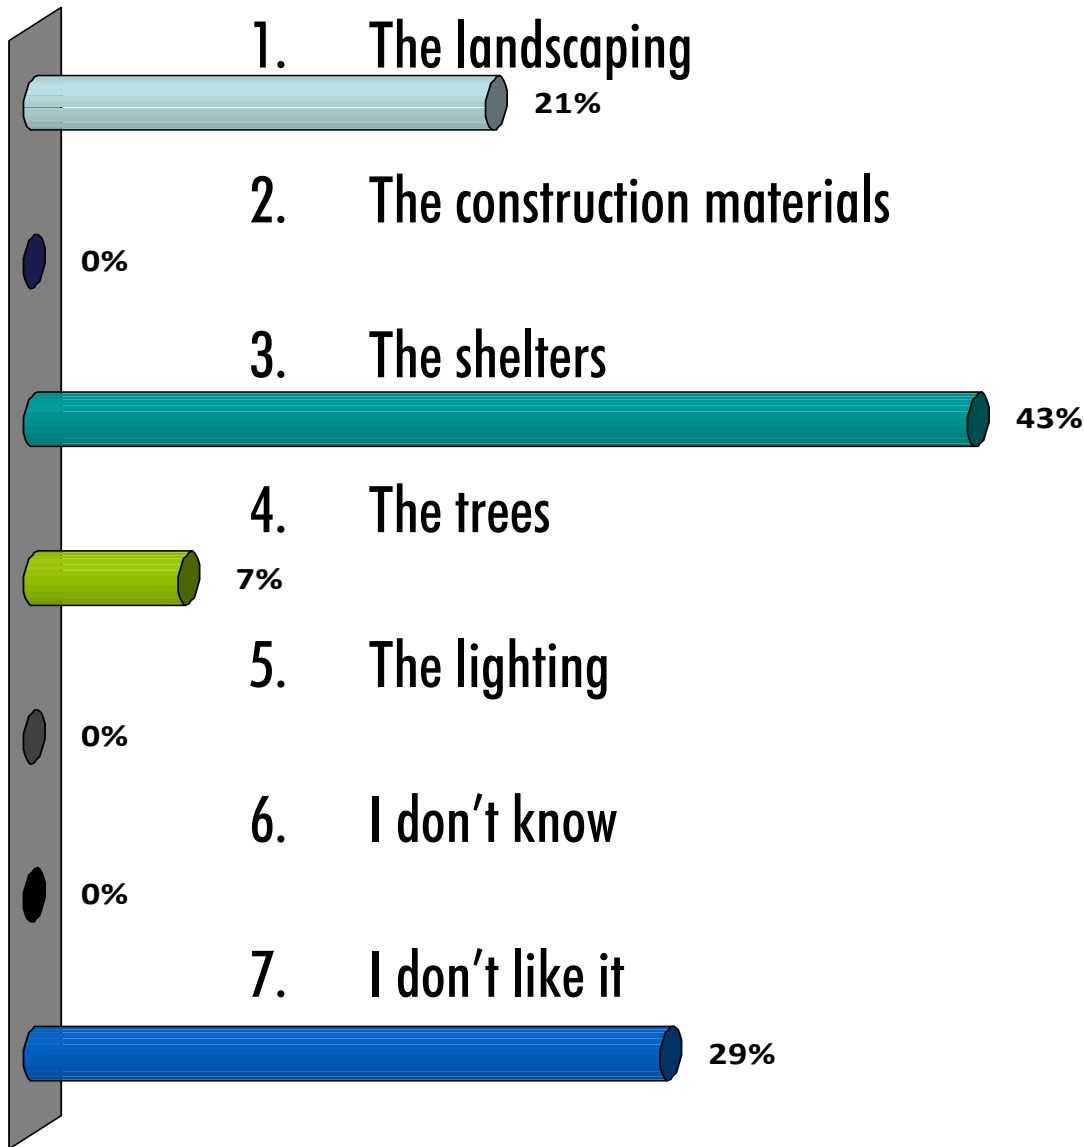

Downtown Milwaukie Map #1



Goals and Comments:

- 1) Small size store
parking on lg or in structure
- 4/4 or 6 could have plaza
open space
- 2) Lower level parking
main st. level
- restaurant bakery
- prefer entry on 3 sides
on site
2) cont: walk/runner
focus
- 3) Triangle site -
- Public seats
- Newsstand
- Public restrooms
- 4) @ rowbus
apartments
play area
play area
in front
office over
parking
south side
office

Downtown Milwaukie Workshop Map

- ◻ Downtown Study Area
- ◻ Downtown Site
- ◻ Goals
- ◻ Light Rail Station Location
- ◻ Light Rail Under Construction
- ◻ Mile Lines
- ◻ Proposed New Lines
- ◻ Bus Stop
- ◻ Park Lot

Scale: 1" = 100' NAD 83

ECONorthwest | FREGONER



Downtown Milwaukie Map #2

