


**A SECTION AT BENT 2N**  
SCALE: 1/8" = 1'-0"

**B SECTION AT DECK**  
SCALE: 1/8" = 1'-0"

**C SECTION, RETAINING WALLS**  
SCALE: 1/8" = 1'-0"

**D PARTIAL ELEVATION, NORTH LANDING**  
SCALE: 1/8" = 1'-0"

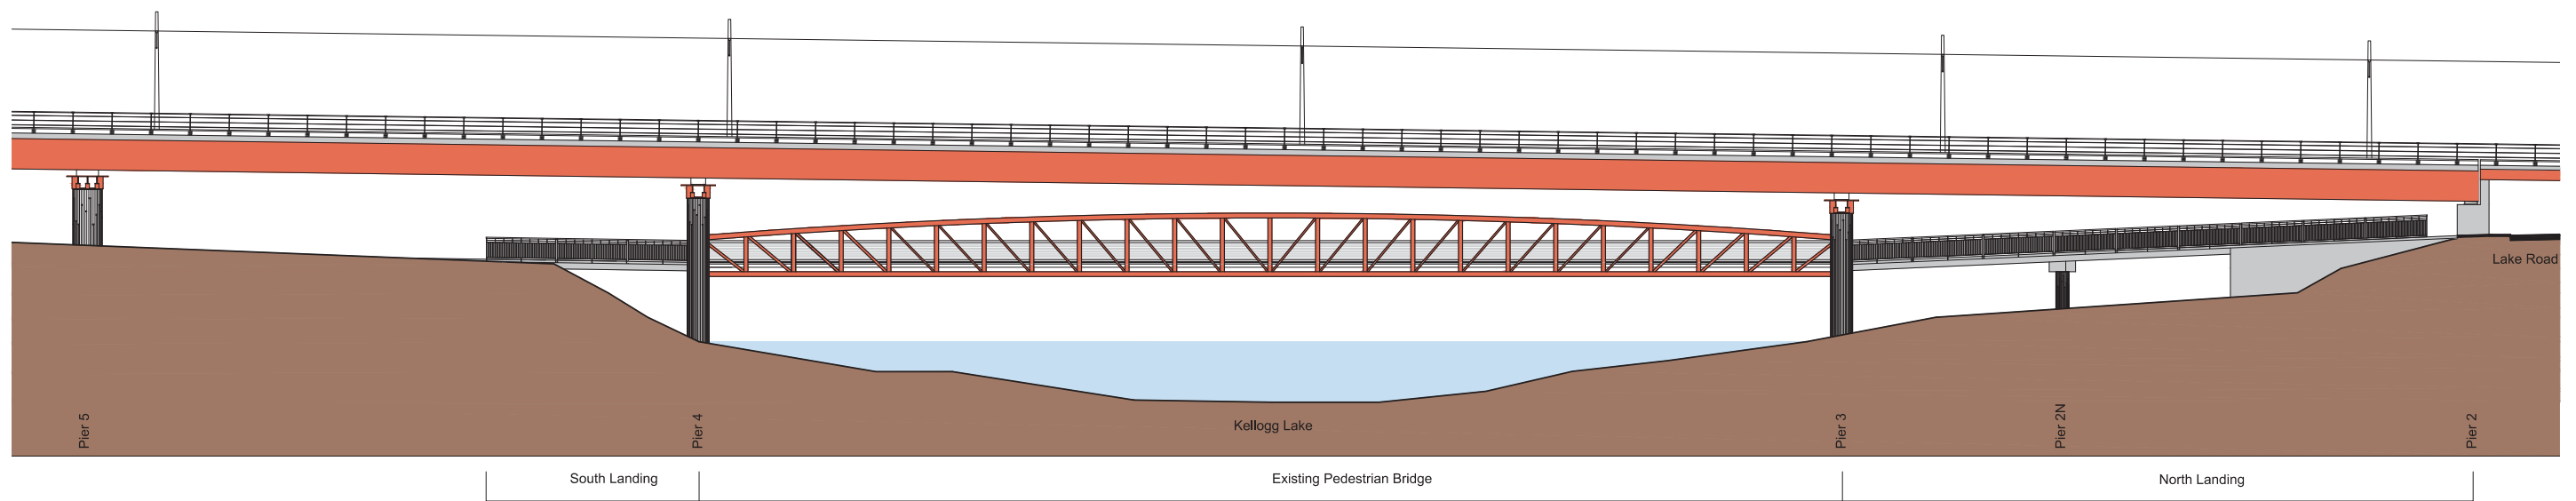

**E ELEVATION, PEDESTRIAN BRIDGE AND LIGHT RAIL BRIDGE**  
SCALE: 1/16" = 1'-0"

# KELLOGG PEDESTRIAN BRIDGE LANDINGS

February 16, 2015



waterleaf

419 SW 11th Ave  
Suite 200  
Portland OR 97205  
Ph 503 228 7571  
Fx 503 273 8891



architecture, interiors & planning