



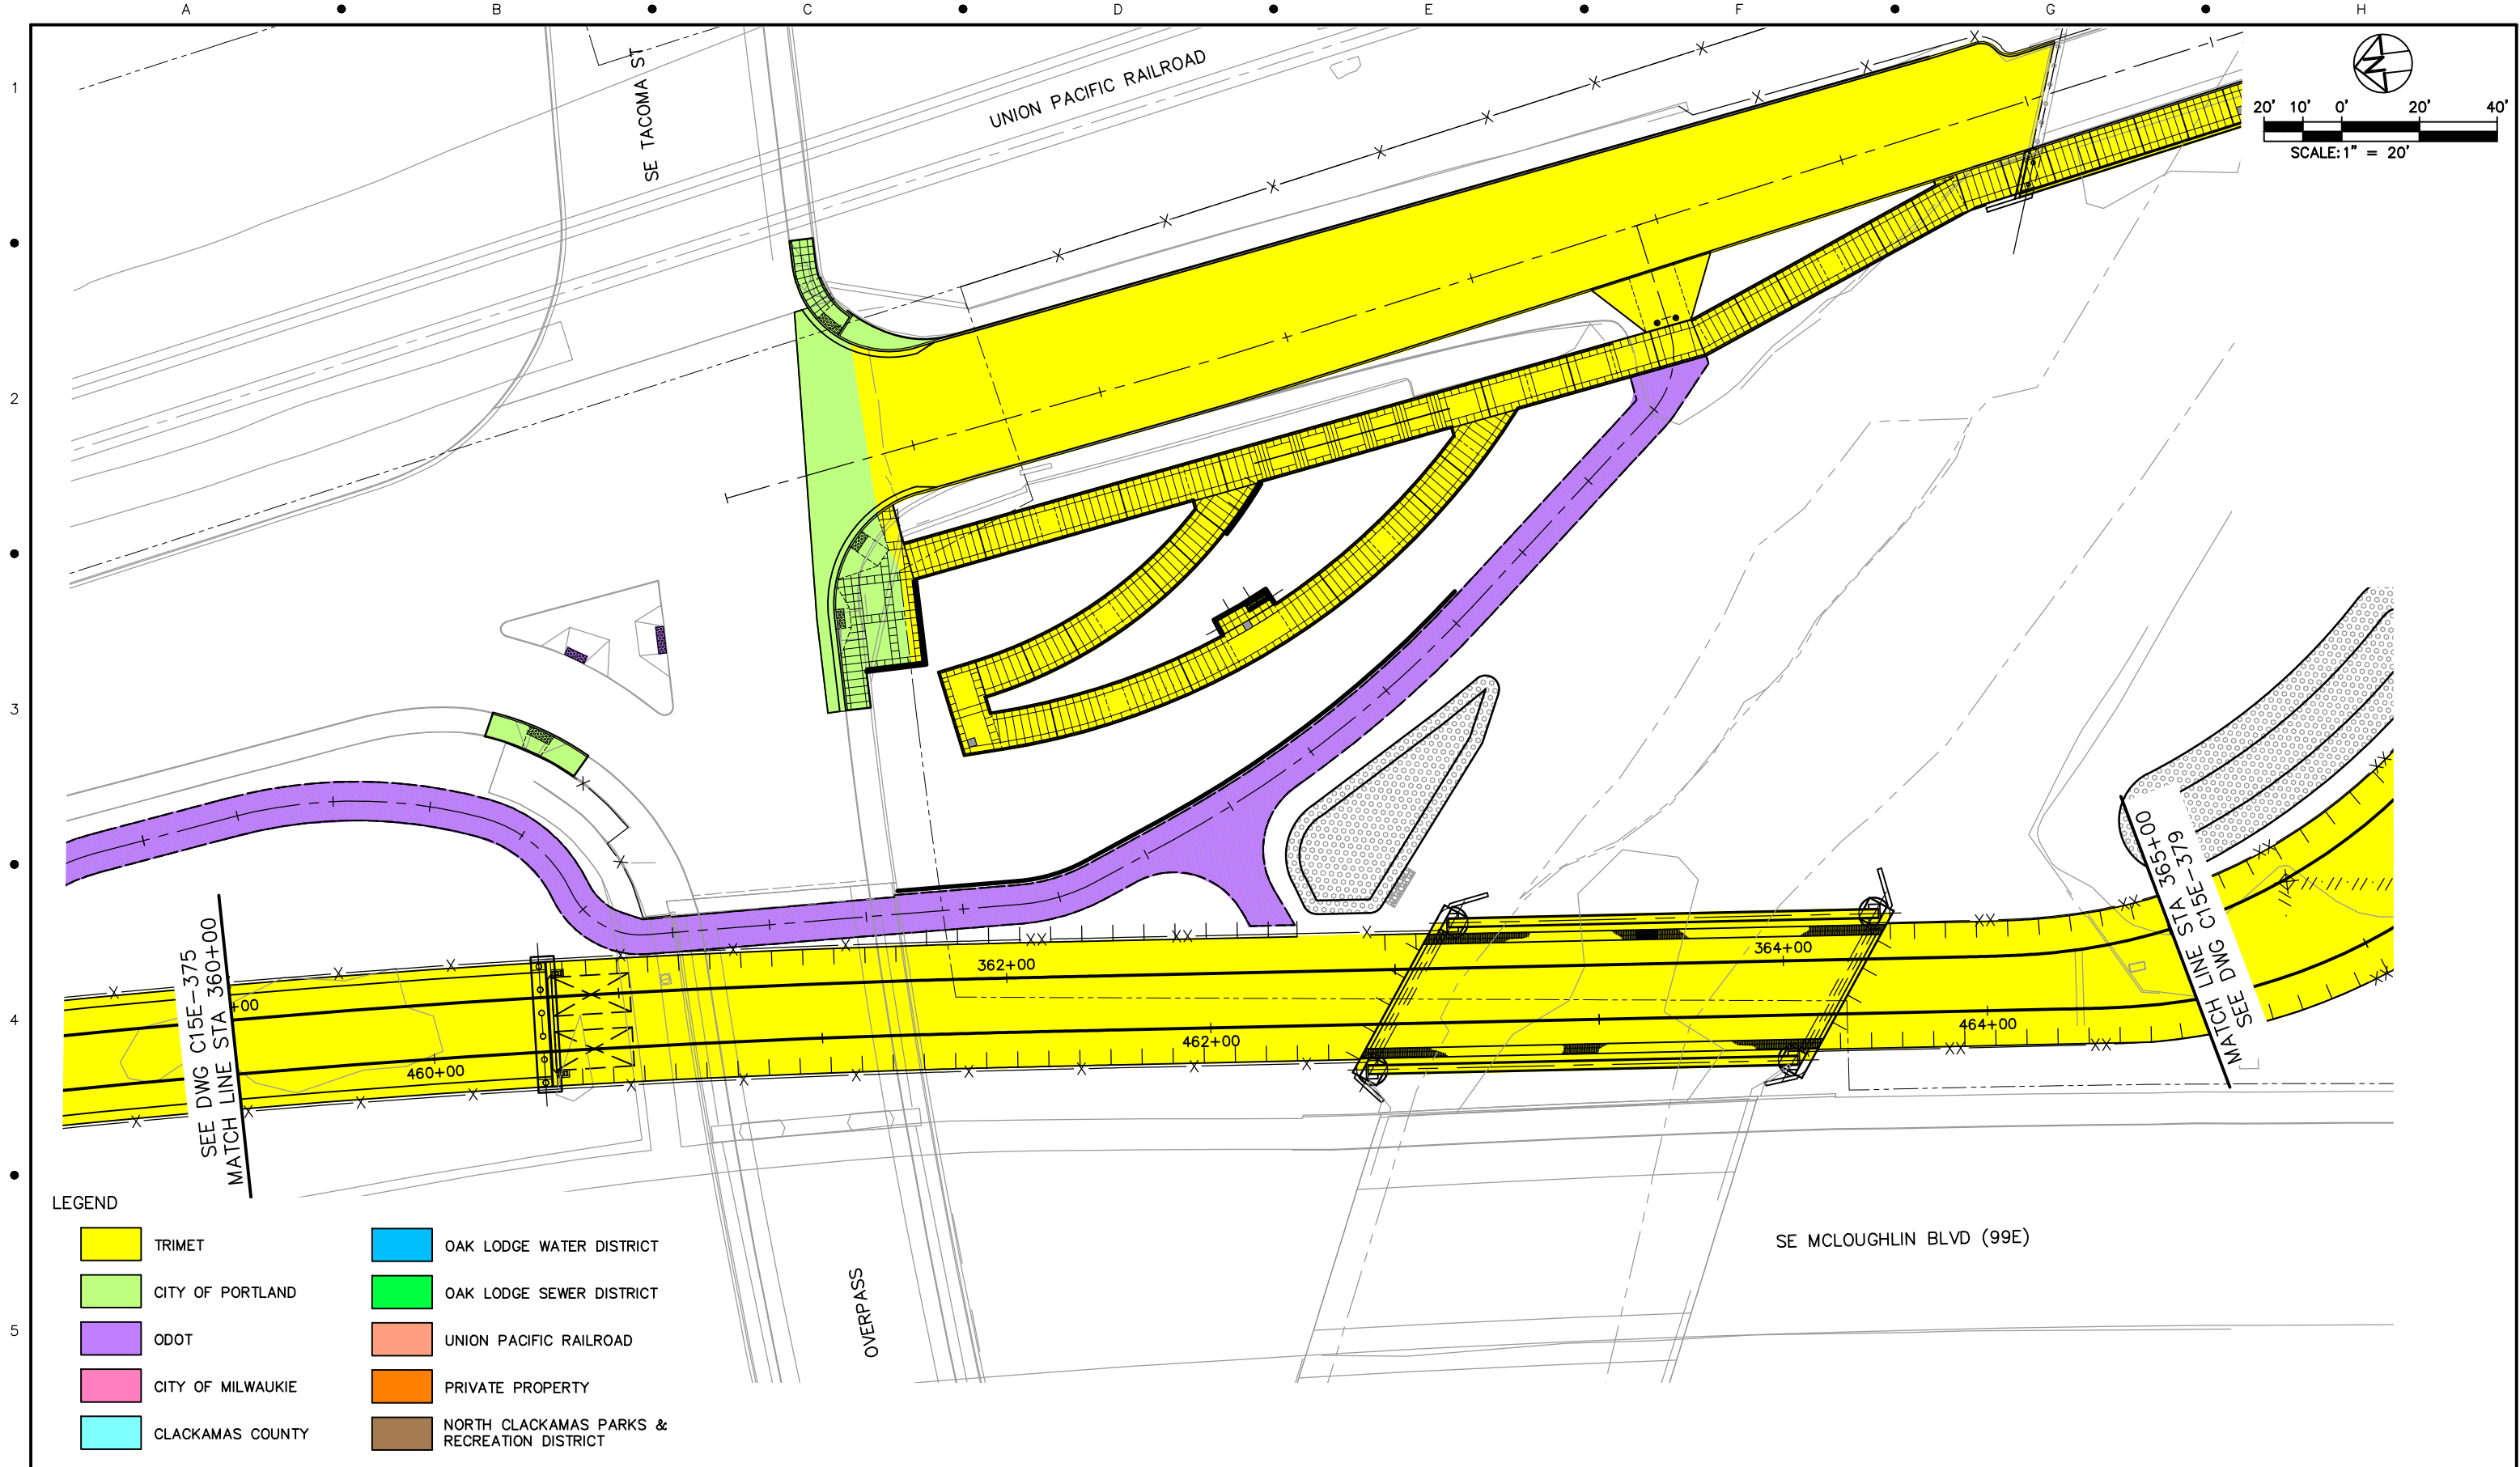


LEGEND				
	TRIMET		OAK LODGE WATER DISTRICT	
	CITY OF PORTLAND		OAK LODGE SEWER DISTRICT	
	ODOT		UNION PACIFIC RAILROAD	
	CITY OF MILWAUKIE		PRIVATE PROPERTY	
	CLACKAMAS COUNTY		NORTH CLACKAMAS PARKS & RECREATION DISTRICT	

					TRI-COUNTY METROPOLITAN TRANSPORTATION DISTRICT OF OREGON		PORTLAND TO MILWAUKIE LRT MAINTENANCE AGREEMENT		
							ASPHALT & CONCRETE STA 360+00 TO STA 365+00 SE MCLOUGHLIN BLVD		
NO.	DATE	BY	APPD.	REVISIONS	DESIGNED	DATE	TRI MET		SCALE: 1" = 20'-0"
					DRAWN	DATE	CAPITAL PROJECTS DIVISION 1800 SW FIRST AVE., SUITE 300 PORTLAND, OREGON 97201		DRAWING NO.: C15E-377
					CHECKED	DATE			ASPHALT & CONCRETE 72/116
					APPROVED	DATE			
					SUBMITTED:	DATE:	APPROVED:	DATE:	

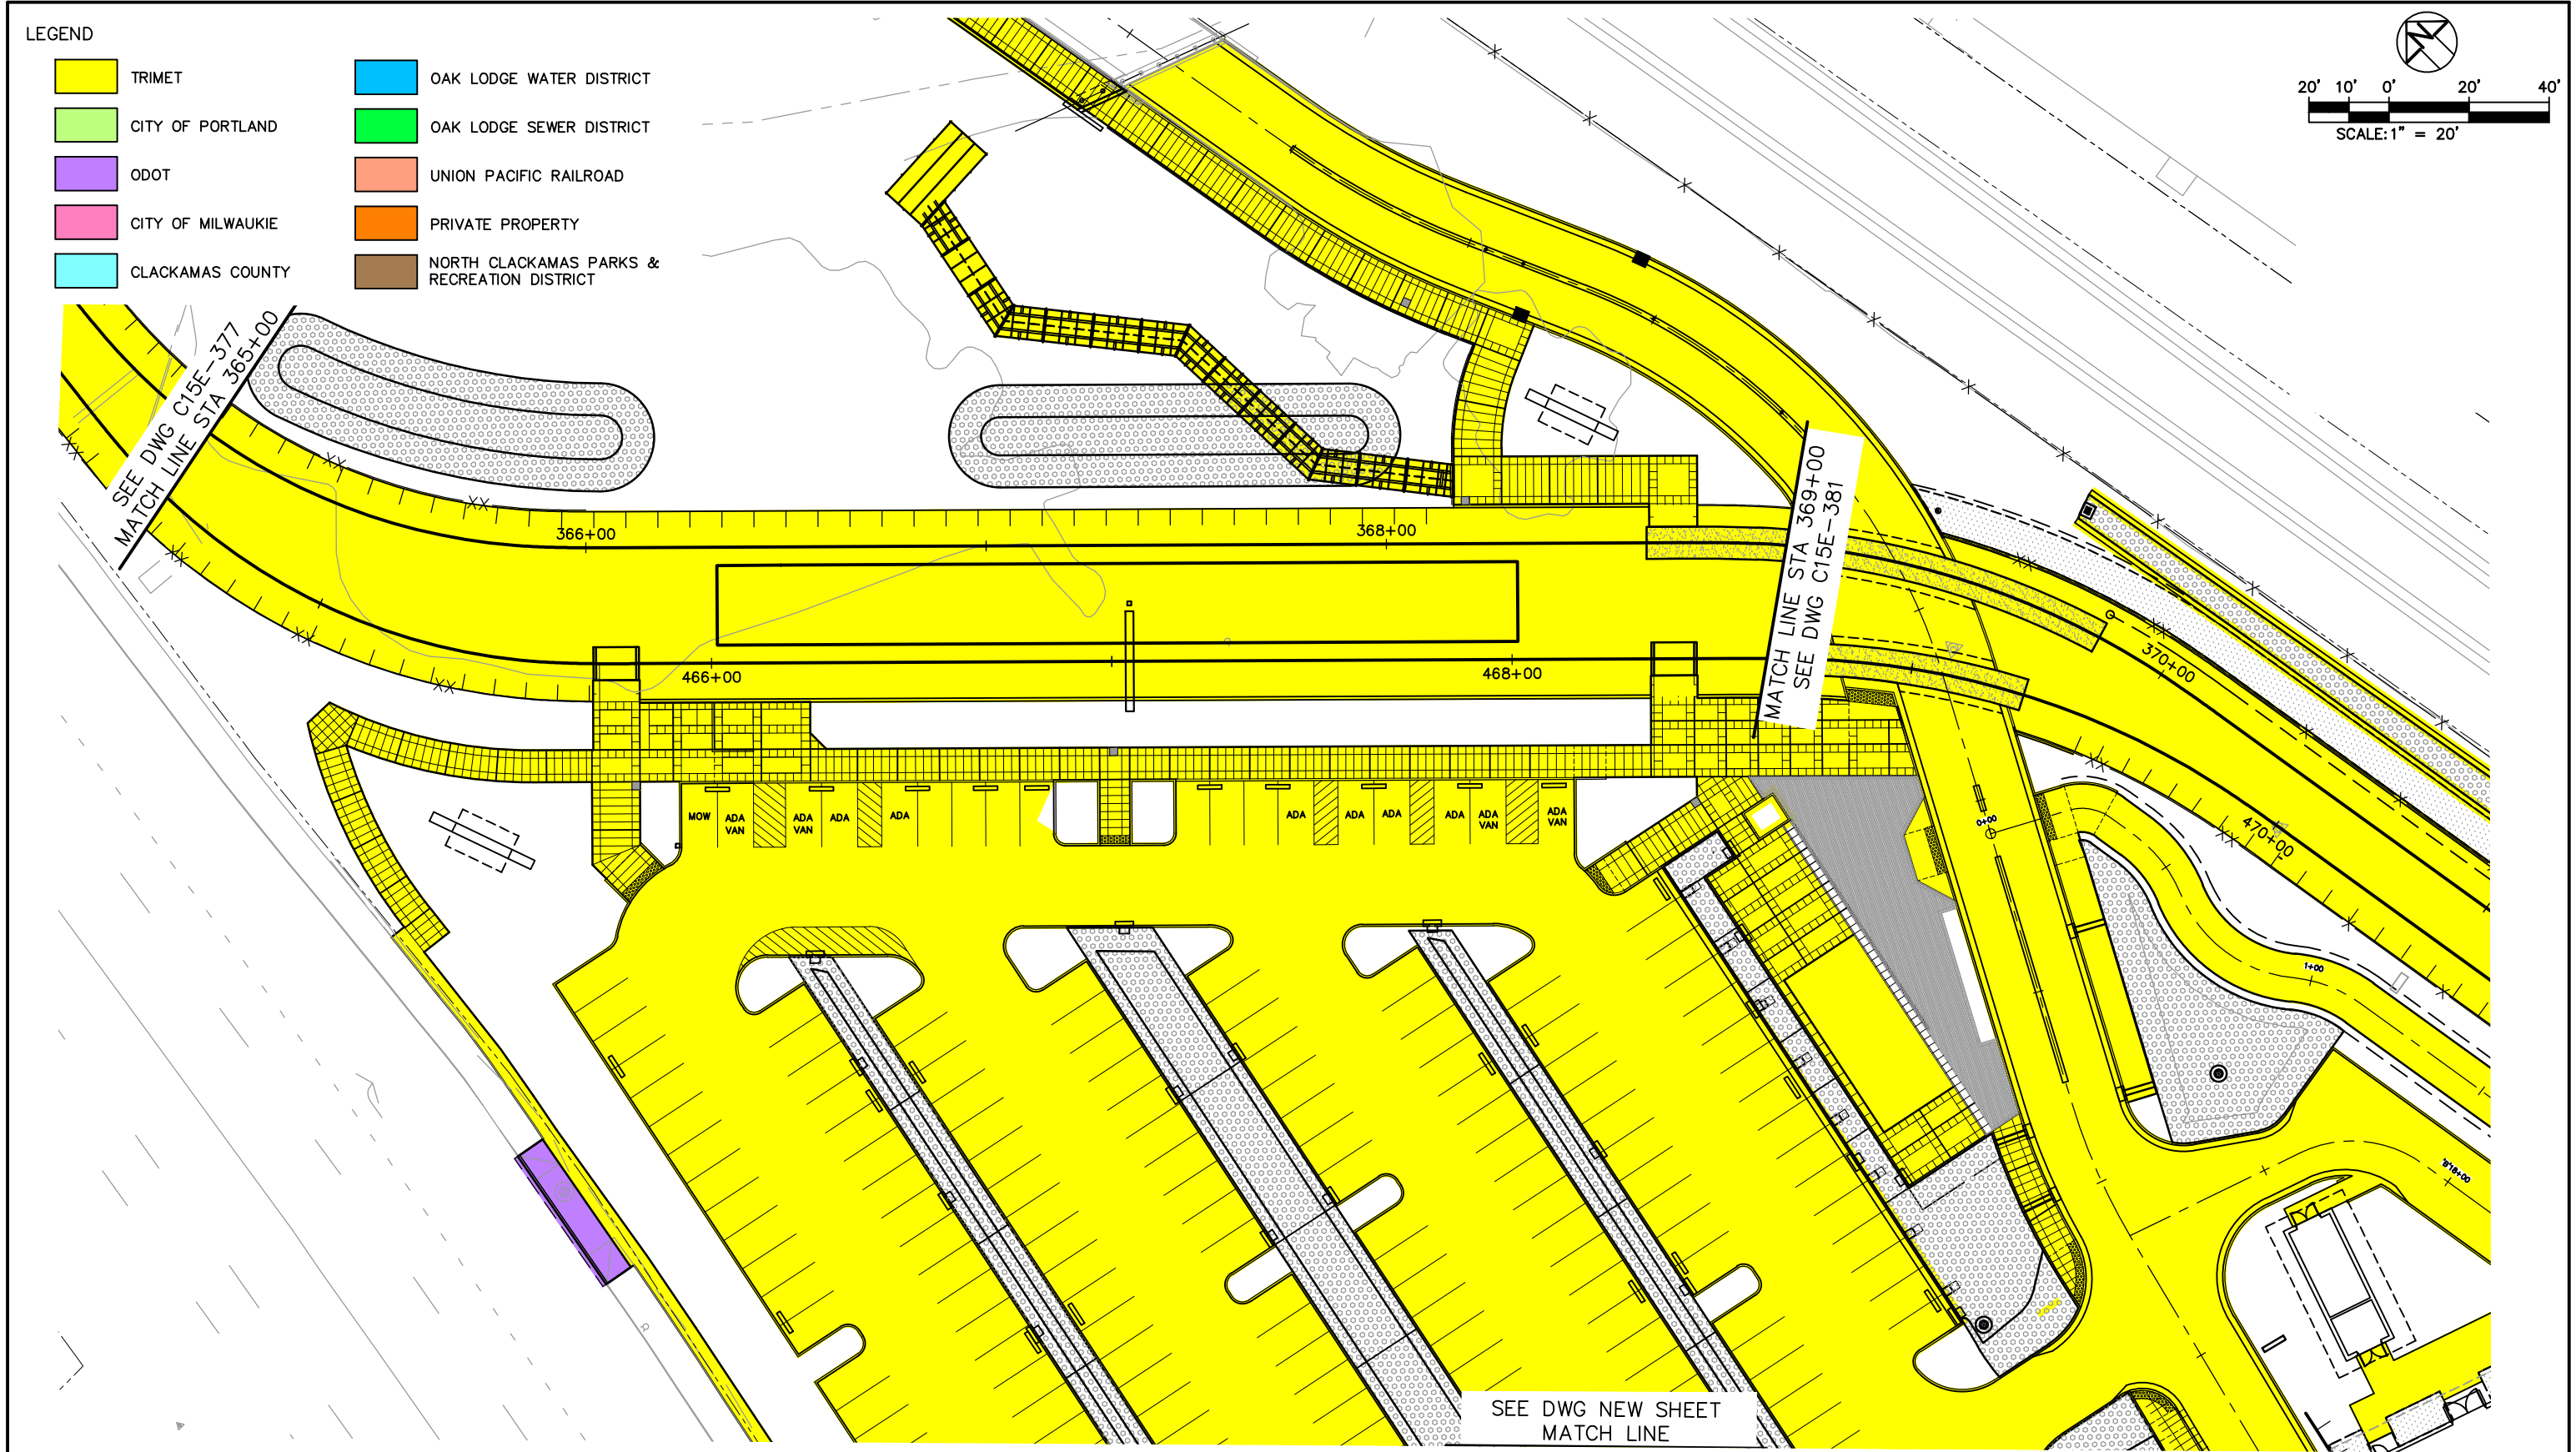

	</
--	--	----

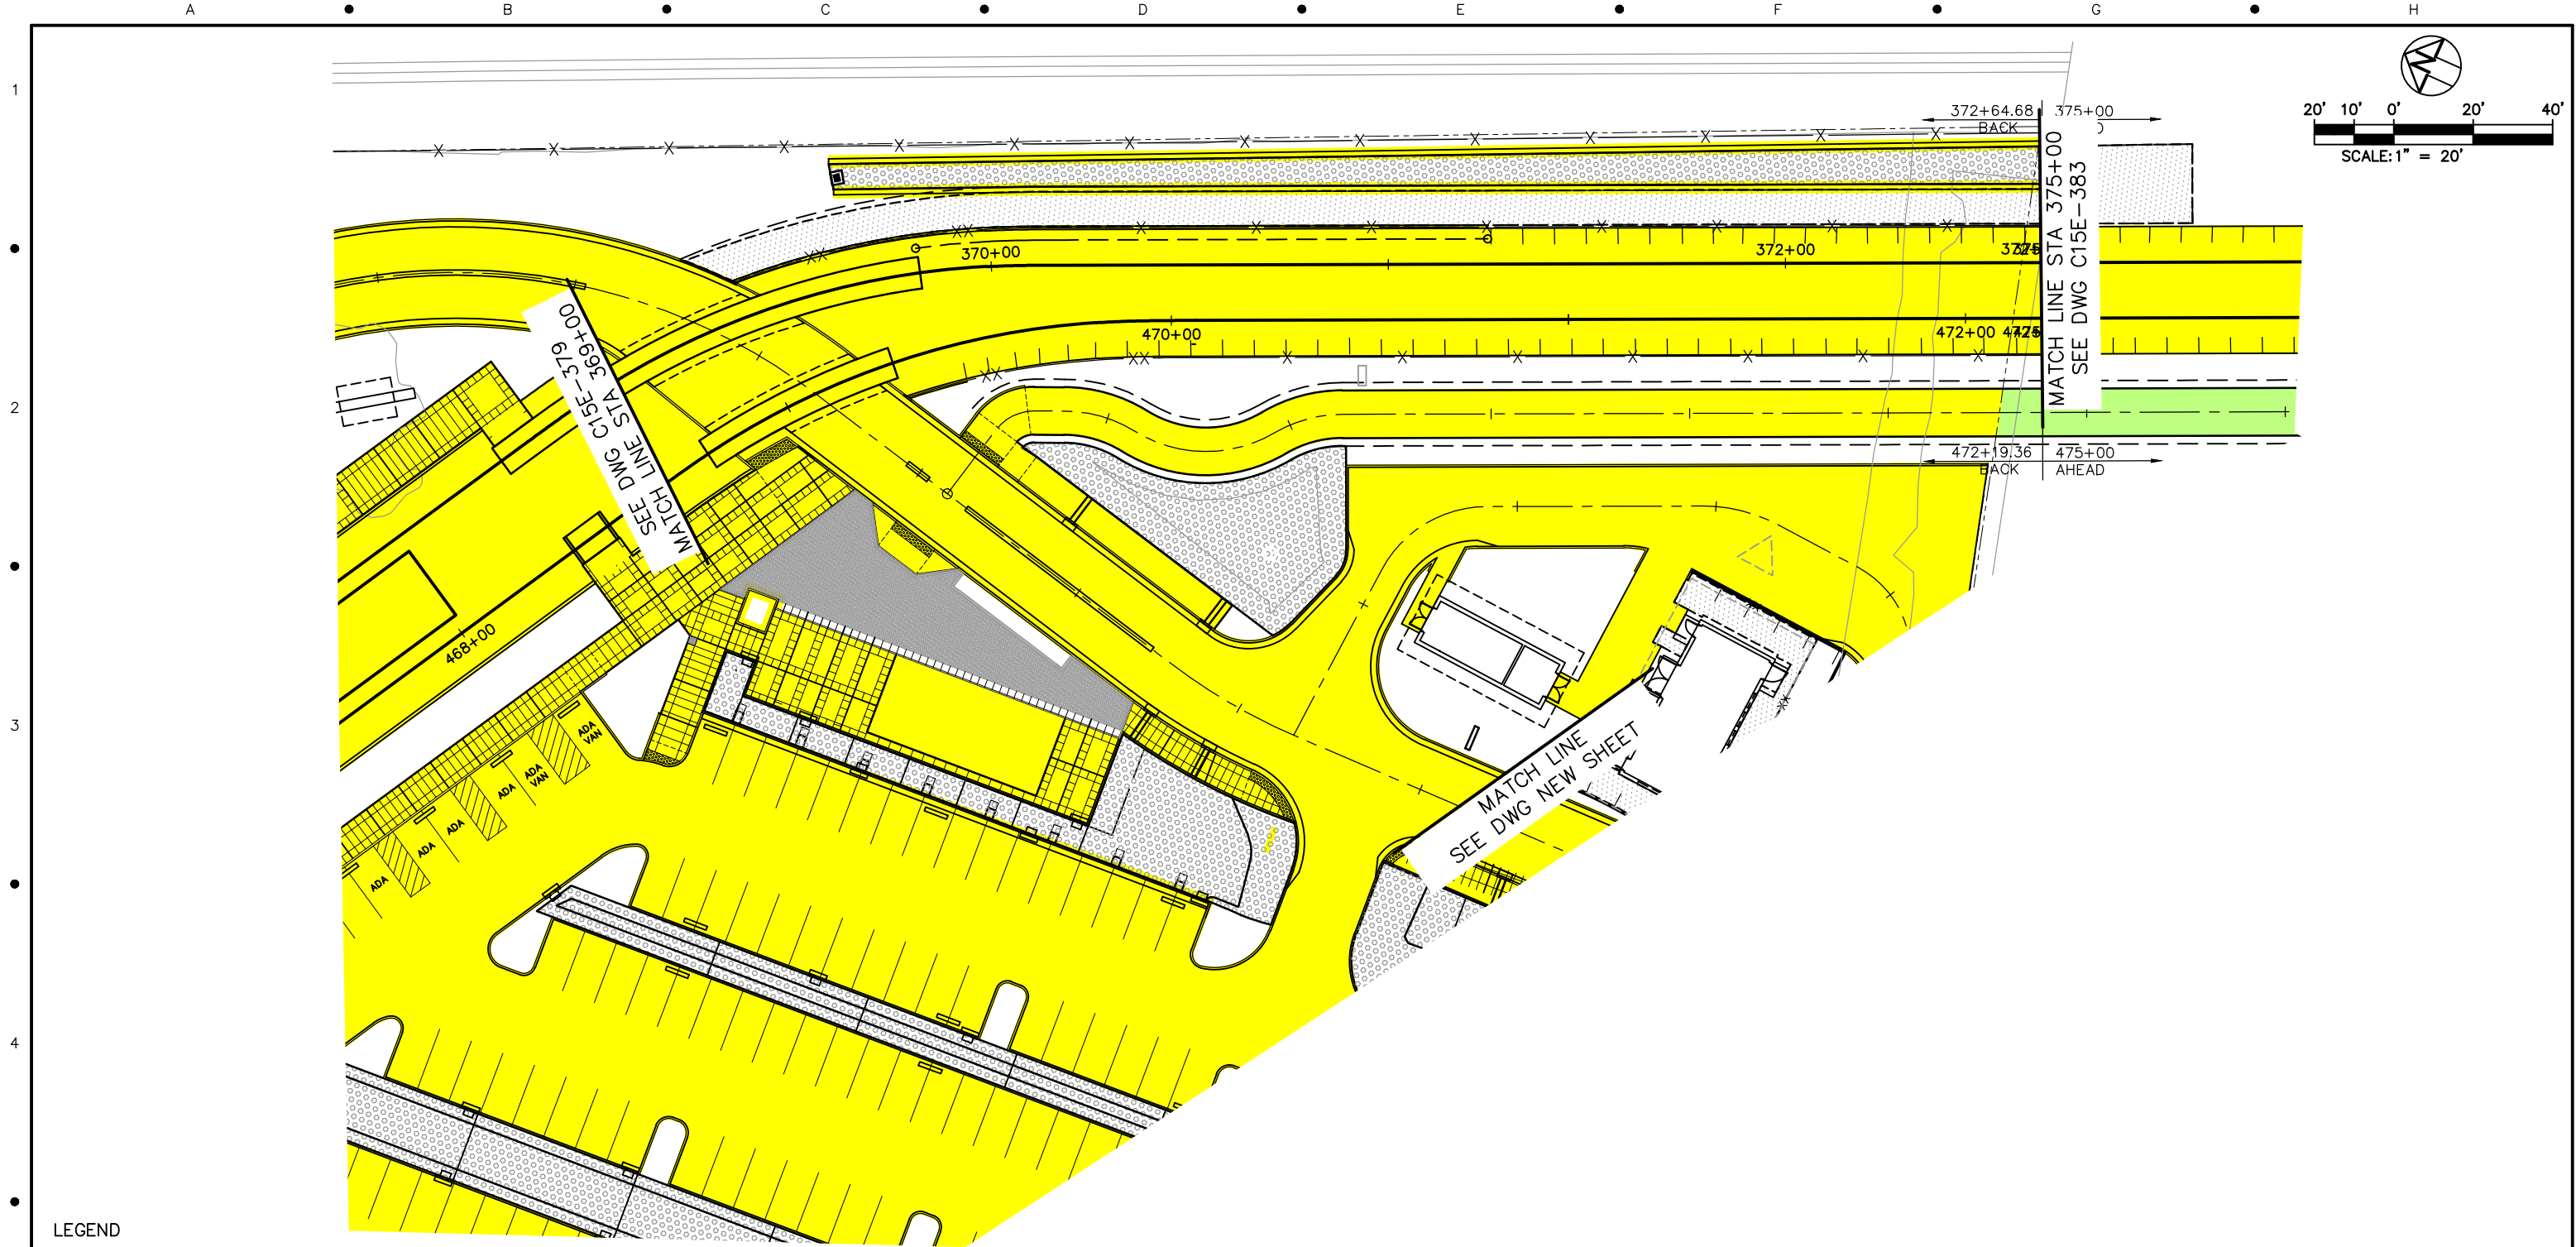

LEGEND

- | | | | |
|---|-------------------|---|---|
|  | TRIMET |  | OAK LODGE WATER DISTRICT |
|  | CITY OF PORTLAND |  | OAK LODGE SEWER DISTRICT |
|  | ODOT |  | UNION PACIFIC RAILROAD |
|  | CITY OF MILWAUKIE |  | PRIVATE PROPERTY |
|  | CLACKAMAS COUNTY |  | NORTH CLACKAMAS PARKS & RECREATION DISTRICT |

NO.	DATE	BY	APPD.	REVISIONS
		CHK.		

DESIGNED	DATE
DRAWN	DATE
CHECKED	DATE
APPROVED	DATE



TRI-COUNTY METROPOLITAN TRANSPORTATION DISTRICT OF OREGON

TRI-MET

CAPITAL PROJECTS
DIVISION
1800 SW FIRST AVE., SUITE 300
PORTLAND, OREGON 97201

SUBMITTED:

DATE:

APPROVED:

DATE:

PORTLAND TO MILWAUKIE LRT
MAINTENANCE AGREEMENT
ASPHALT & CONCRETE
STA 369+00 TO STA 375+00
TACOMA STATION-PARK AND RIDE

SCALE:
1" = 20'-0"

DRAWING NO.:
C15E-381

ASPHALT & CONCRETE 74/116



					DESIGNED _____ DATE _____		 TRI-COUNTY METROPOLITAN TRANSPORTATION DISTRICT OF OREGON		 CAPITAL PROJECTS DIVISION 1800 SW FIRST AVE., SUITE 300 PORTLAND, OREGON 97201		PORTLAND TO MILWAUKIE LRT MAINTENANCE AGREEMENT ASPHALT & CONCRETE STA 365+00 TO STA 369+00 TACOMA STATION-PARK AND RIDE		
					DRAWN _____ DATE _____								
					CHECKED _____ DATE _____								
					APPROVED _____ DATE _____		SUBMITTED: _____ DATE: _____		APPROVED: _____ DATE: _____		SCALE: 1" = 20'-0"	DRAWING NO.: NEW SHEET	ASPHALT & CONCRETE 75/116



LEGEND

- | | | | |
|---|-------------------|---|---|
|  | TRIMET |  | OAK LODGE WATER DISTRICT |
|  | CITY OF PORTLAND |  | OAK LODGE SEWER DISTRICT |
|  | ODOT |  | UNION PACIFIC RAILROAD |
|  | CITY OF MILWAUKIE |  | PRIVATE PROPERTY |
|  | CLACKAMAS COUNTY |  | NORTH CLACKAMAS PARKS & RECREATION DISTRICT |

NO.	DATE	BY	APPD.	REVISIONS
		CHK.		

DESIGNED	DATE
DRAWN	DATE
CHECKED	DATE
APPROVED	DATE



TRI-COUNTY METROPOLITAN TRANSPORTATION DISTRICT OF OREGON

TRI-MET

CAPITAL PROJECTS DIVISION
1800 SW FIRST AVE., SUITE 300
PORTLAND, OREGON 97201

SUBMITTED:

DATE:

APPROVED:


DATE:

PORTLAND TO MILWAUKIE LRT
MAINTENANCE AGREEMENT
ASPHALT & CONCRETE
STA 20+00 TO STA 23+50
SE JOHNSON CREEK BLVD

SCALE:
1" = 20'-0"

DRAWING NO.:
C15E-382B-BX

ASPHALT & CONCRETE 76/116

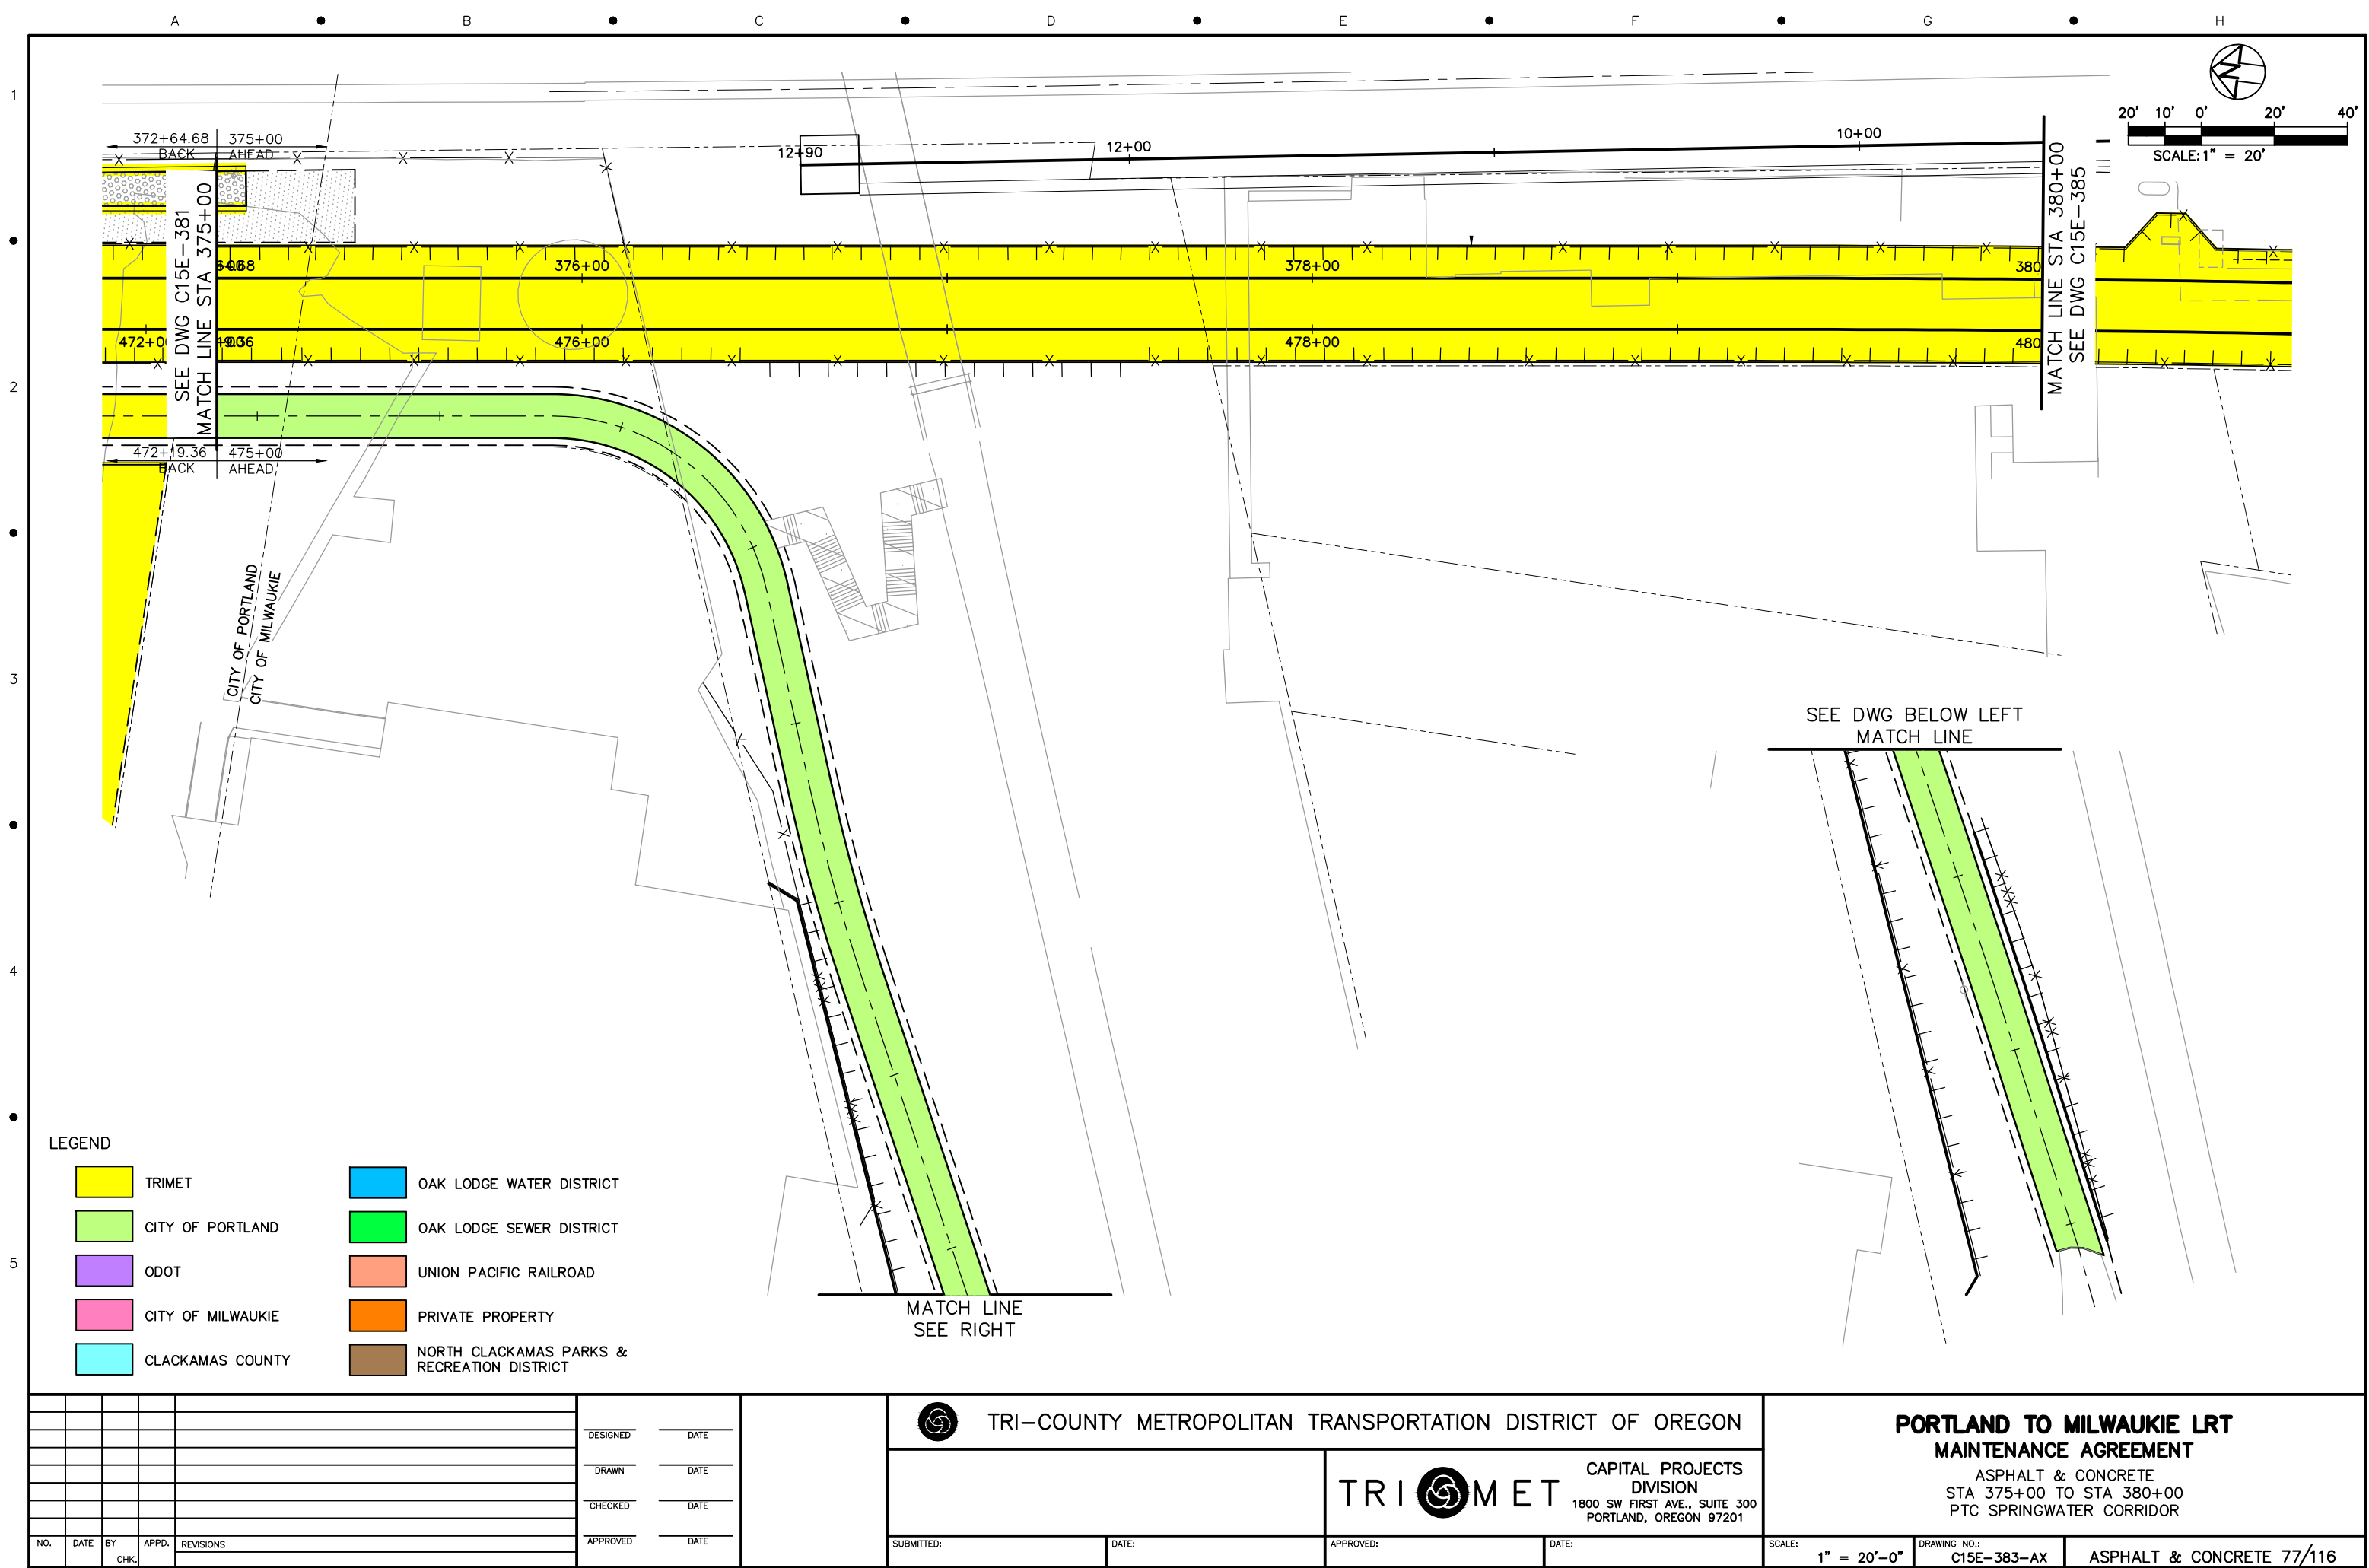

NO.	DATE	BY	APPD.	REVISIONS
		CHK.		

DESIGNED	DATE
DRAWN	DATE
CHECKED	DATE
APPROVED	DATE

**TRI-COUNTY METROPOLITAN TRANSPORTATION DISTRICT OF OREGON**

TRI MET

CAPITAL PROJECTS
DIVISION
1800 SW FIRST AVE., SUITE 300
PORTLAND, OREGON 97201

SUBMITTED:

DATE:

APPROVED:

DATE:


**PORTLAND TO MILWAUKIE LRT
MAINTENANCE AGREEMENT**

ASPHALT & CONCRETE
STA 375+00 TO STA 380+00
PTC SPRINGWATER CORRIDOR

SCALE:
1" = 20'-0"

DRAWING NO.:
C15E-383-AX

ASPHALT & CONCRETE 77/116

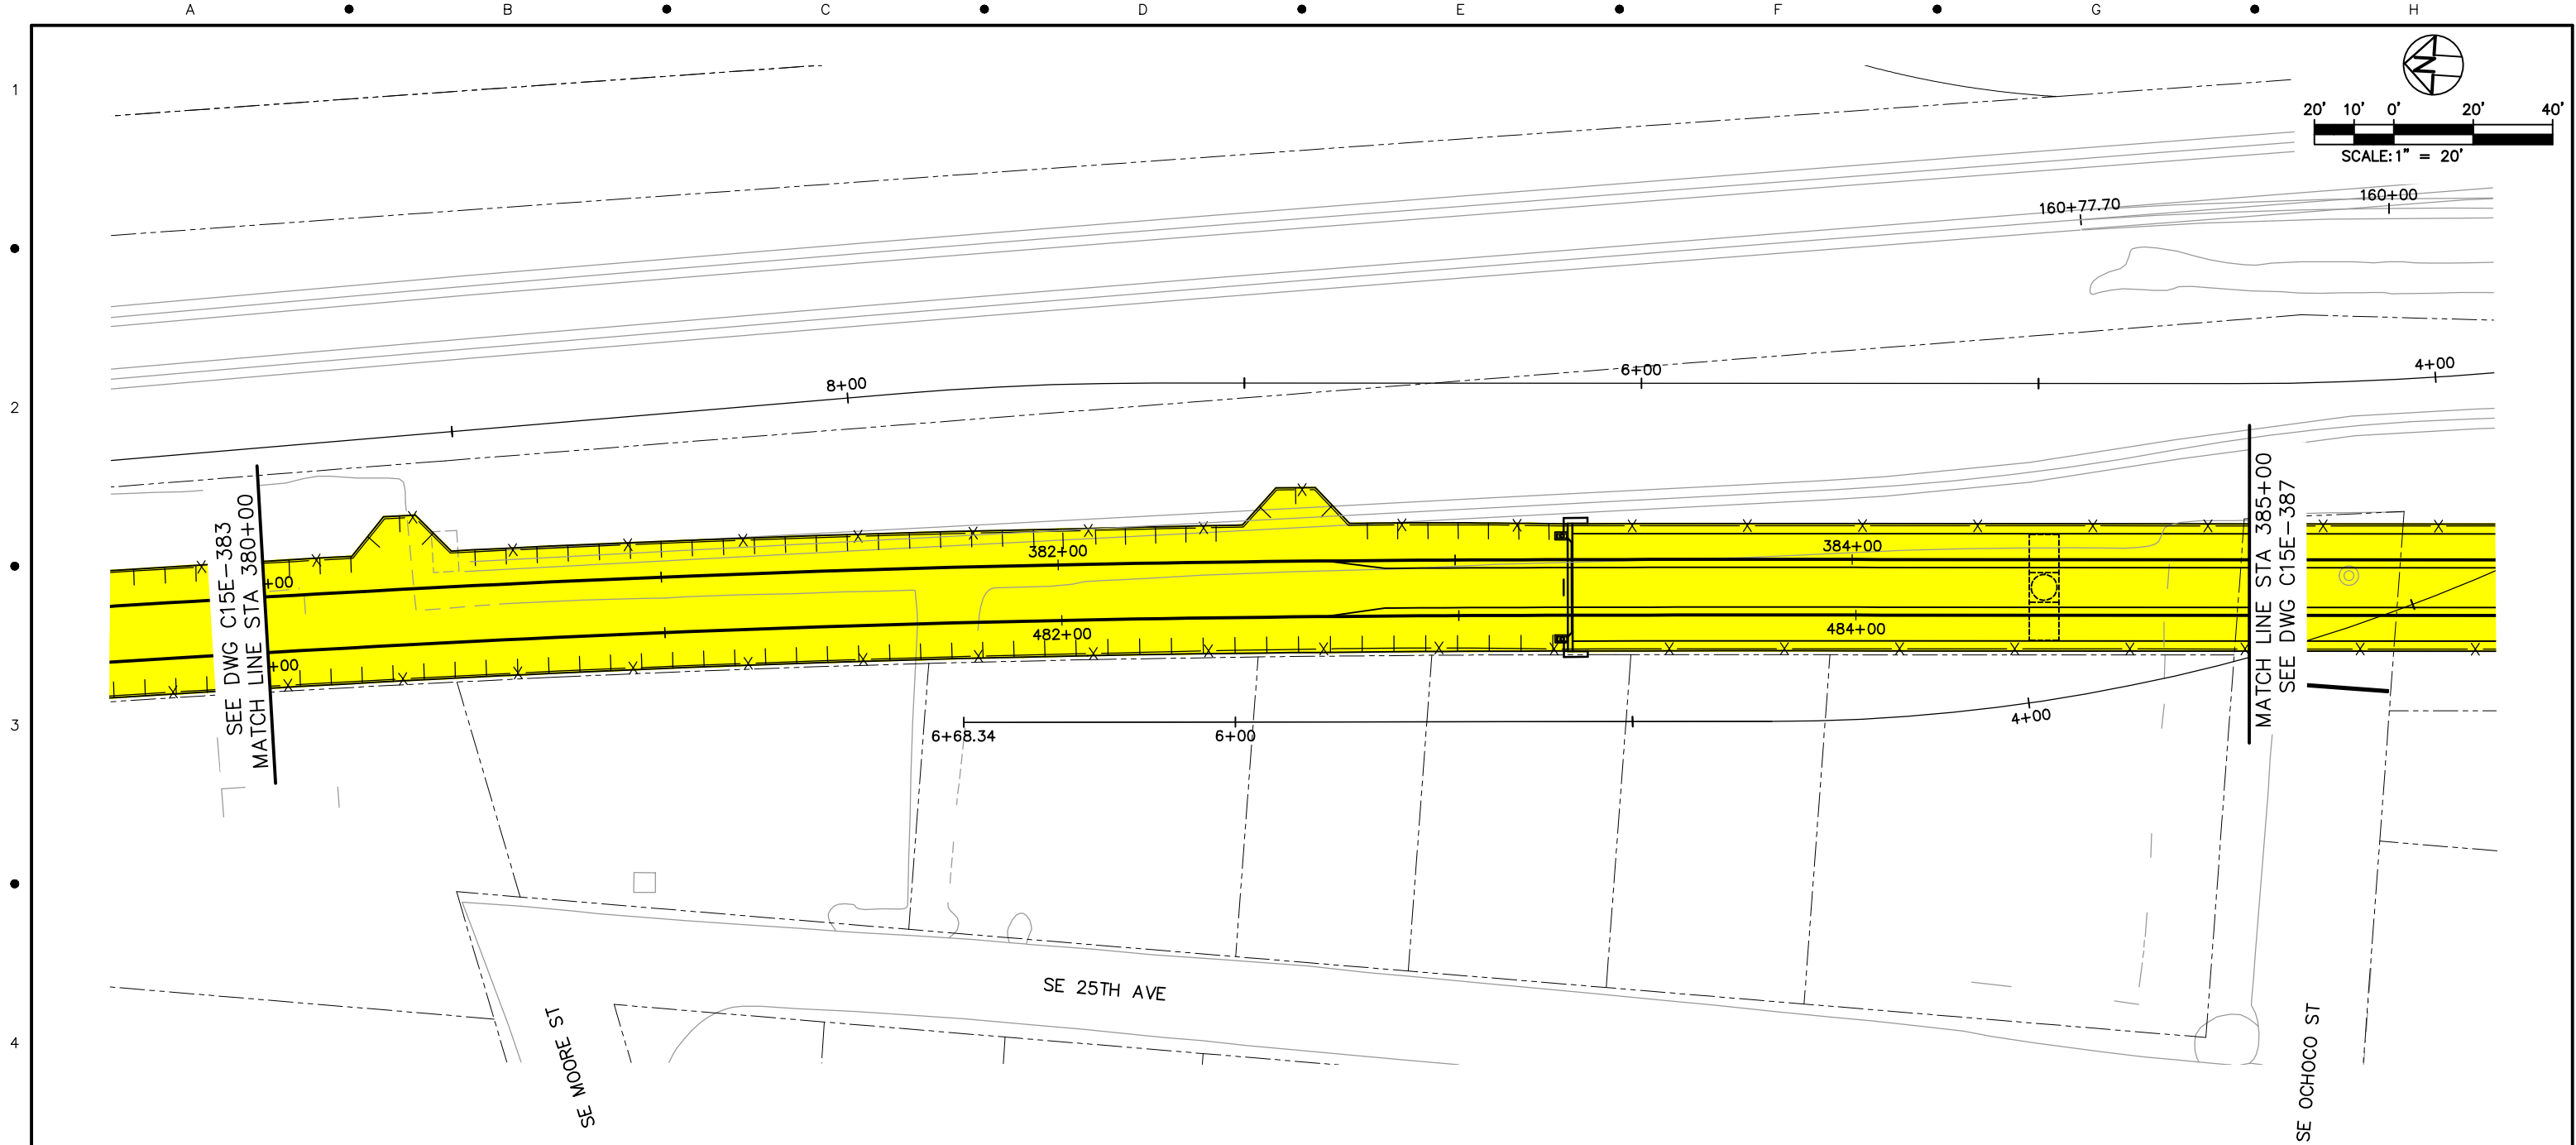

LEGEND

- | | | | |
|---|-------------------|---|---|
|  | TRIMET |  | OAK LODGE WATER DISTRICT |
|  | CITY OF PORTLAND |  | OAK LODGE SEWER DISTRICT |
|  | ODOT |  | UNION PACIFIC RAILROAD |
|  | CITY OF MILWAUKIE |  | PRIVATE PROPERTY |
|  | CLACKAMAS COUNTY |  | NORTH CLACKAMAS PARKS & RECREATION DISTRICT |

NO.	DATE	BY	APPD.	REVISIONS
		CHK.		

DESIGNED	DATE
DRAWN	DATE
CHECKED	DATE
APPROVED	DATE



TRI-COUNTY METROPOLITAN TRANSPORTATION DISTRICT OF OREGON

TRI-MET

CAPITAL PROJECTS DIVISION
1800 SW FIRST AVE., SUITE 300
PORTLAND, OREGON 97201

SUBMITTED:

DATE:

APPROVED:


DATE:


PORTLAND TO MILWAUKIE LRT
MAINTENANCE AGREEMENT
ASPHALT & CONCRETE
STA 380+00 TO STA 385+00
SE MOORE ST TO SE OCHOCO ST

SCALE: 1" = 20'-0"

DRAWING NO.: C15E-385-AX

ASPHALT & CONCRETE 78/116

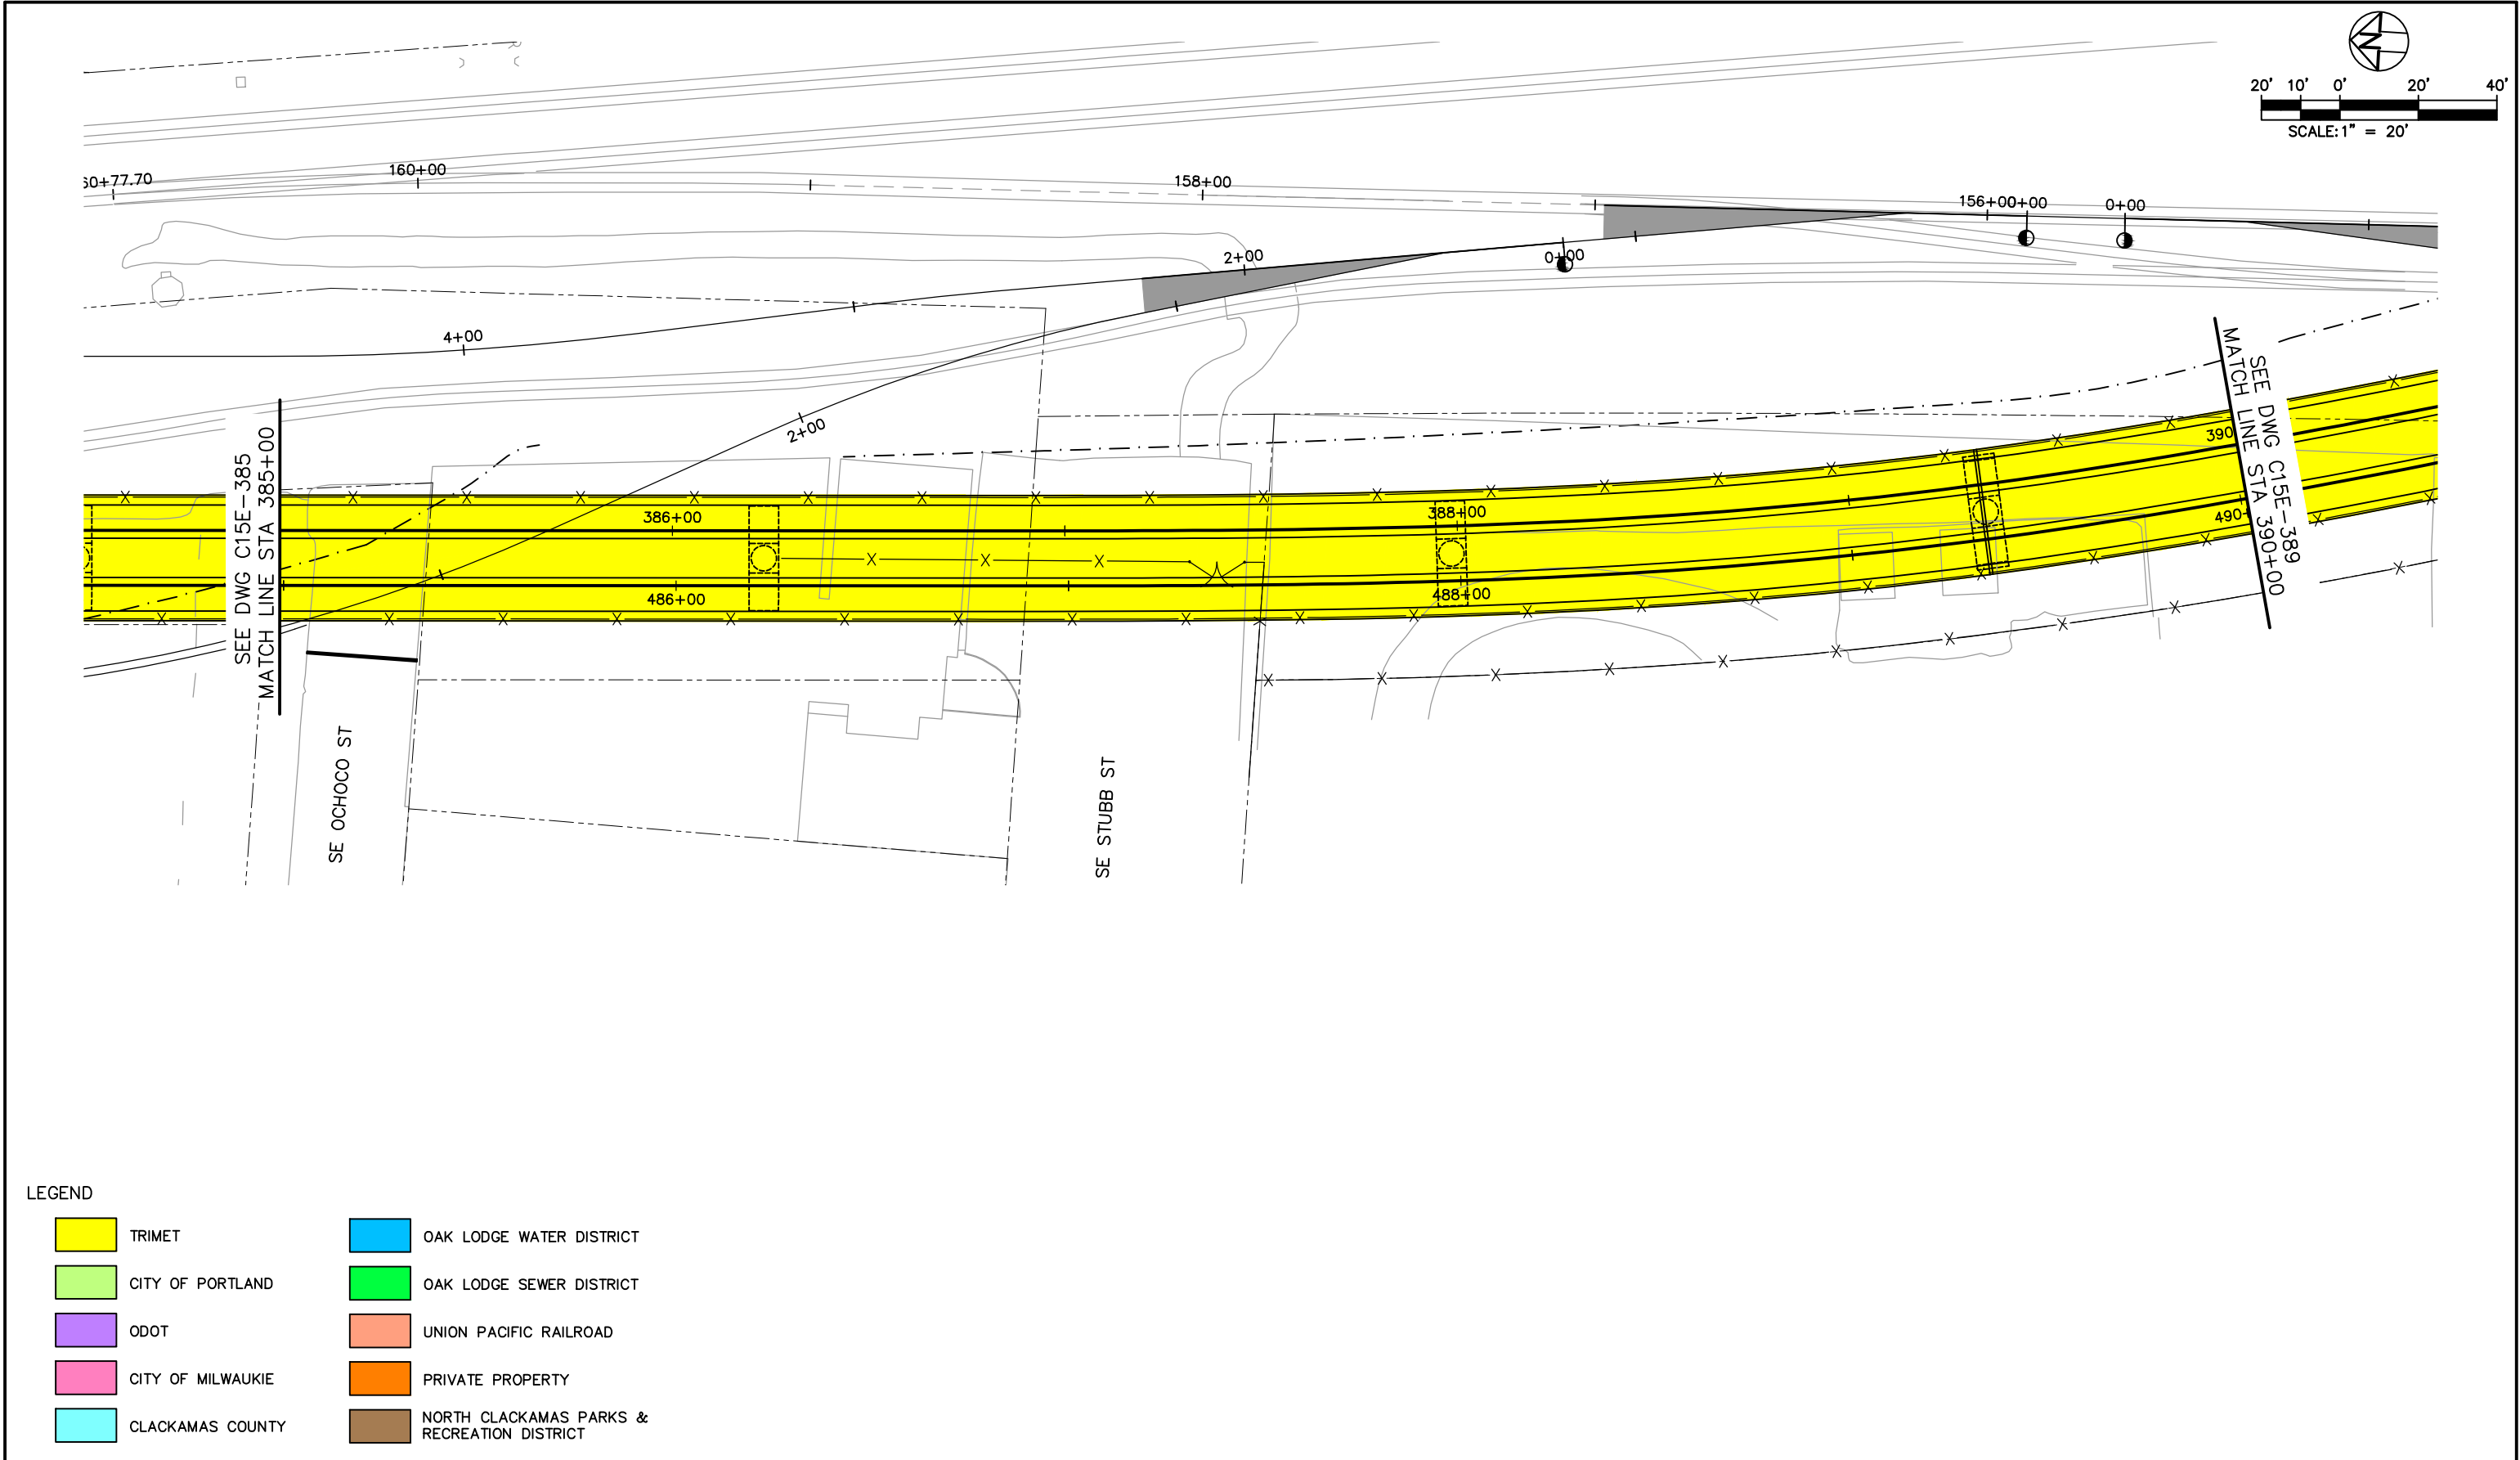


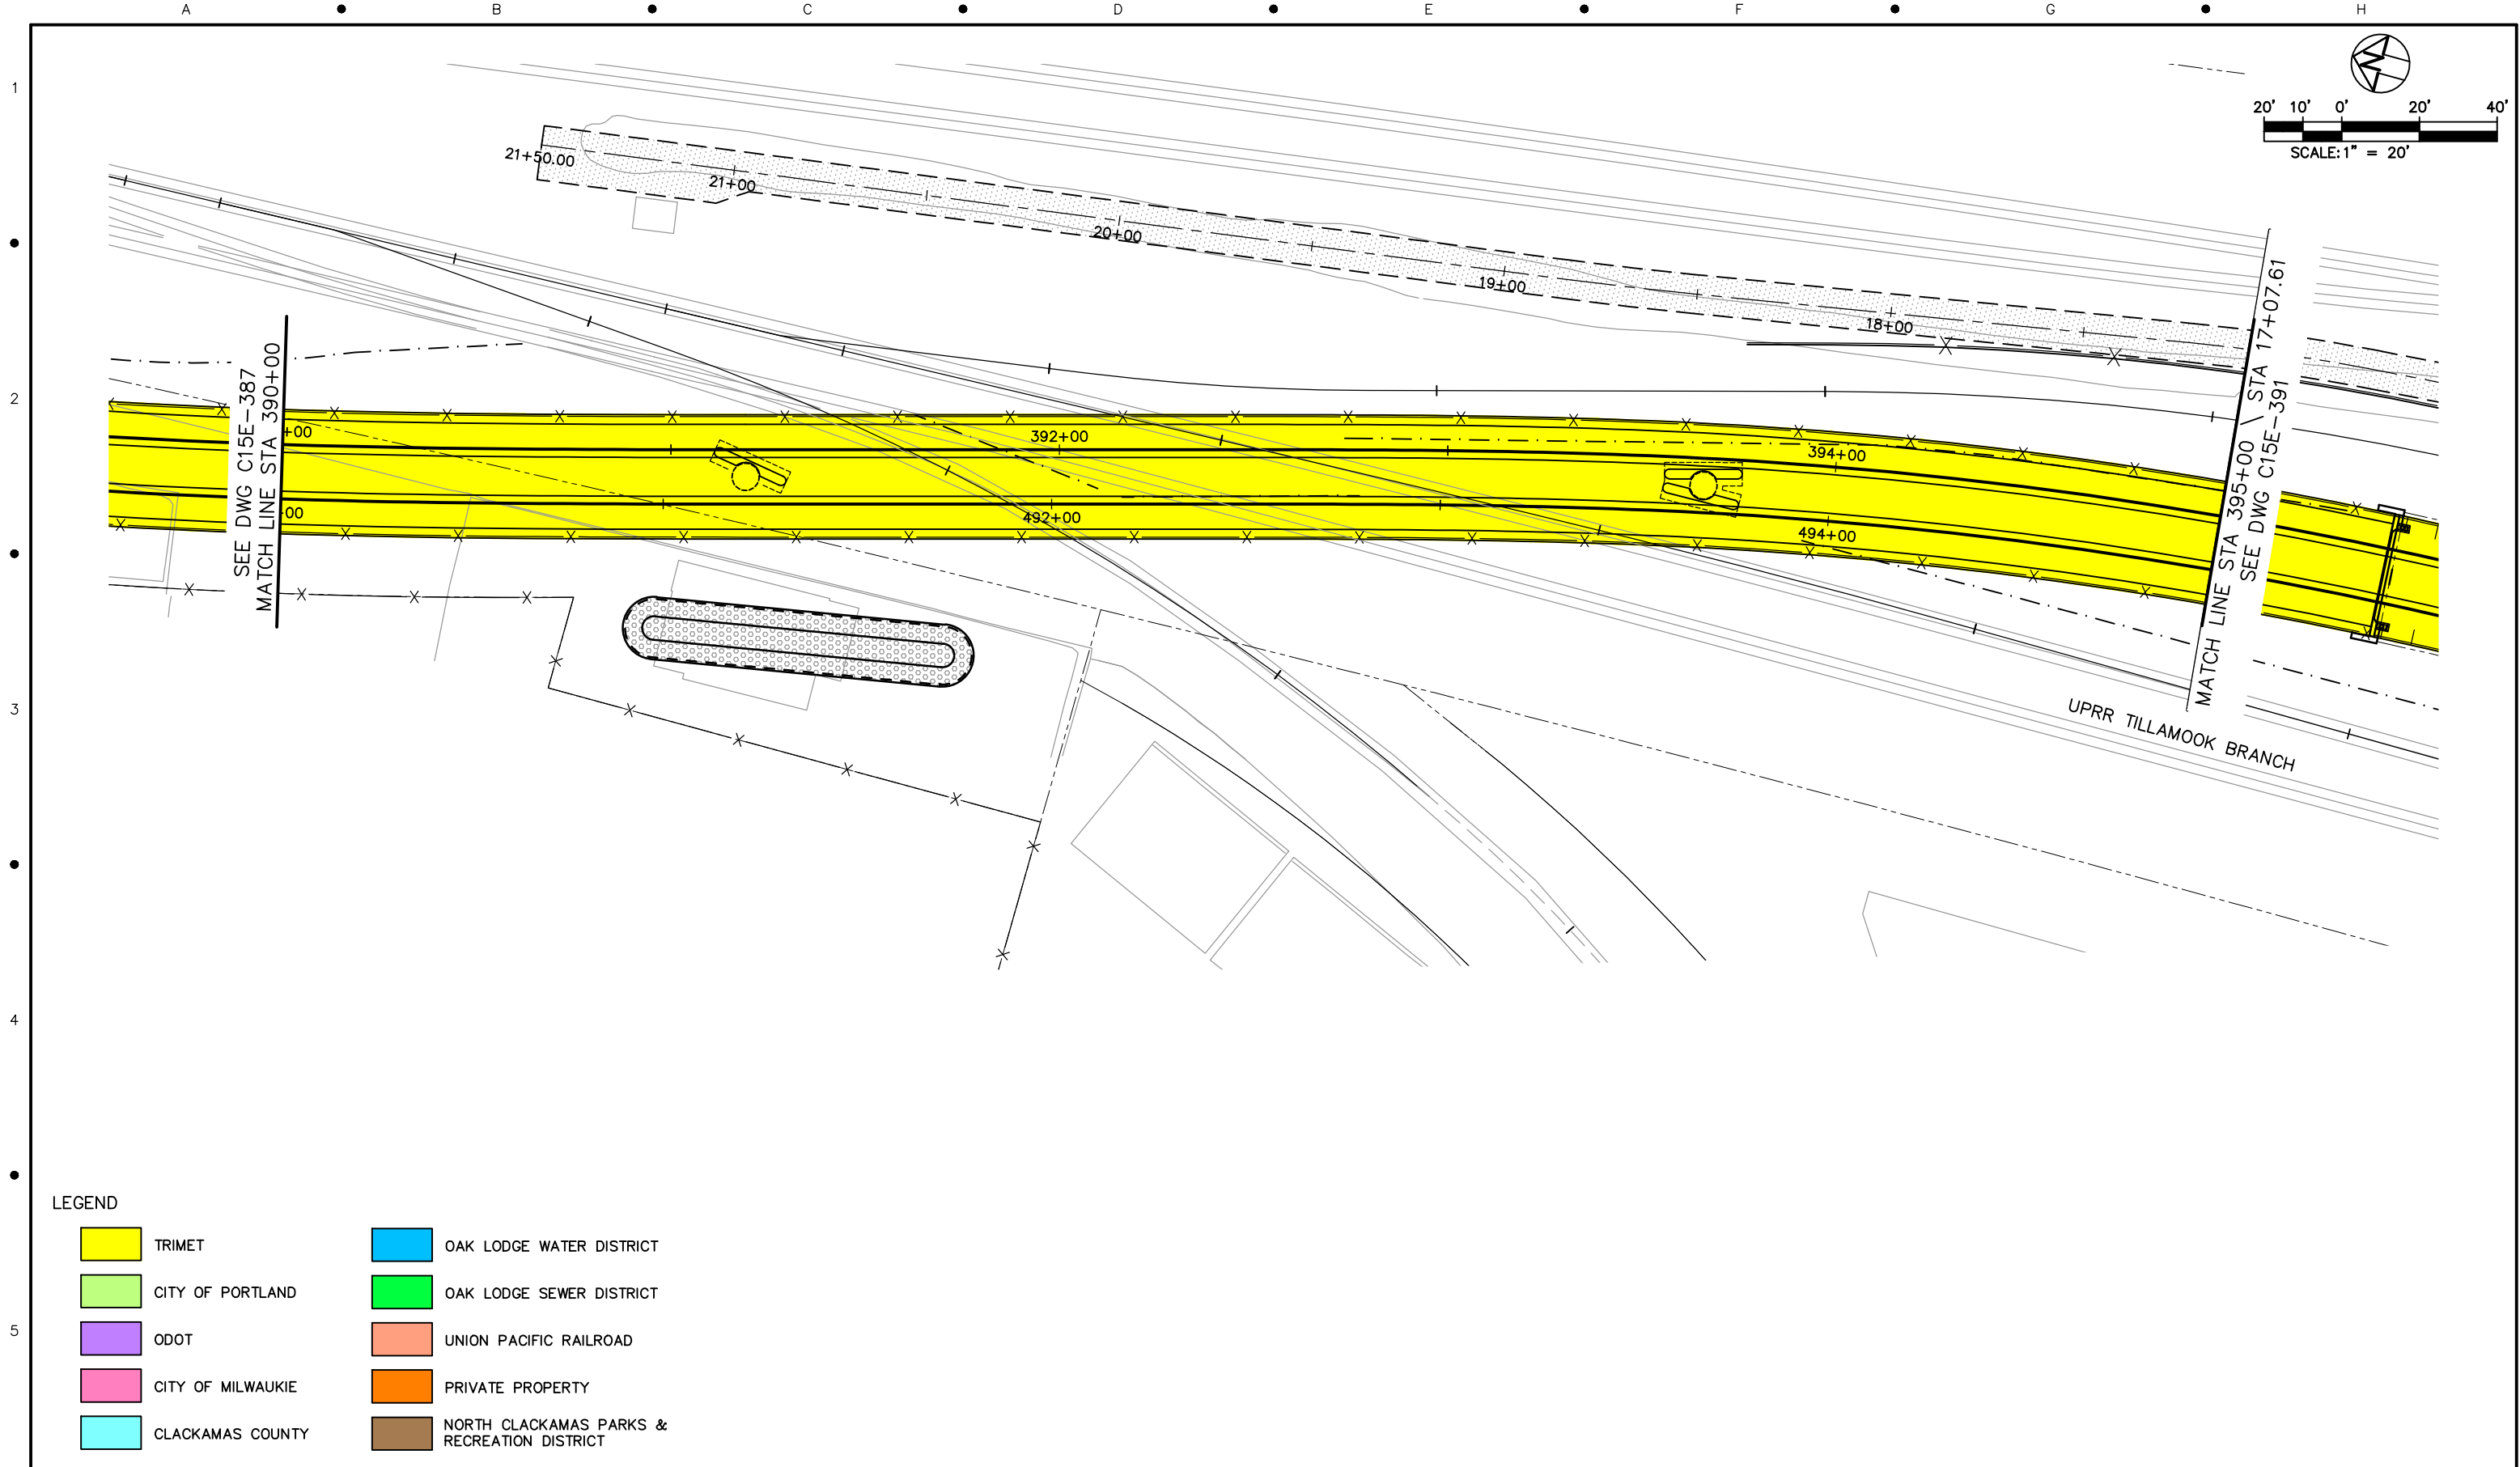

LEGEND

	TRIMET		OAK LODGE WATER DISTRICT
	CITY OF PORTLAND		OAK LODGE SEWER DISTRICT
	ODOT		UNION PACIFIC RAILROAD
	CITY OF MILWAUKIE		PRIVATE PROPERTY
	CLACKAMAS COUNTY		NORTH CLACKAMAS PARKS & RECREATION DISTRICT


					DESIGNED _____ DATE _____		TRI-COUNTY METROPOLITAN TRANSPORTATION DISTRICT OF OREGON TRI-MET CAPITAL PROJECTS DIVISION 1800 SW FIRST AVE., SUITE 300 PORTLAND, OREGON 97201	PORTLAND TO MILWAUKIE LRT MAINTENANCE AGREEMENT ASPHALT & CONCRETE STA 390+00 TO STA 395+00 UPRR							
					DRAWN _____ DATE _____										
					CHECKED _____ DATE _____										
					APPROVED _____ DATE _____										
NO.	DATE	BY	APPD.	REVISIONS	SUBMITTED: _____		DATE: _____		APPROVED: _____		DATE: _____		SCALE: 1" = 20'-0"	DRAWING NO.: C15E-389-AX	ASPHALT & CONCRETE 80/116

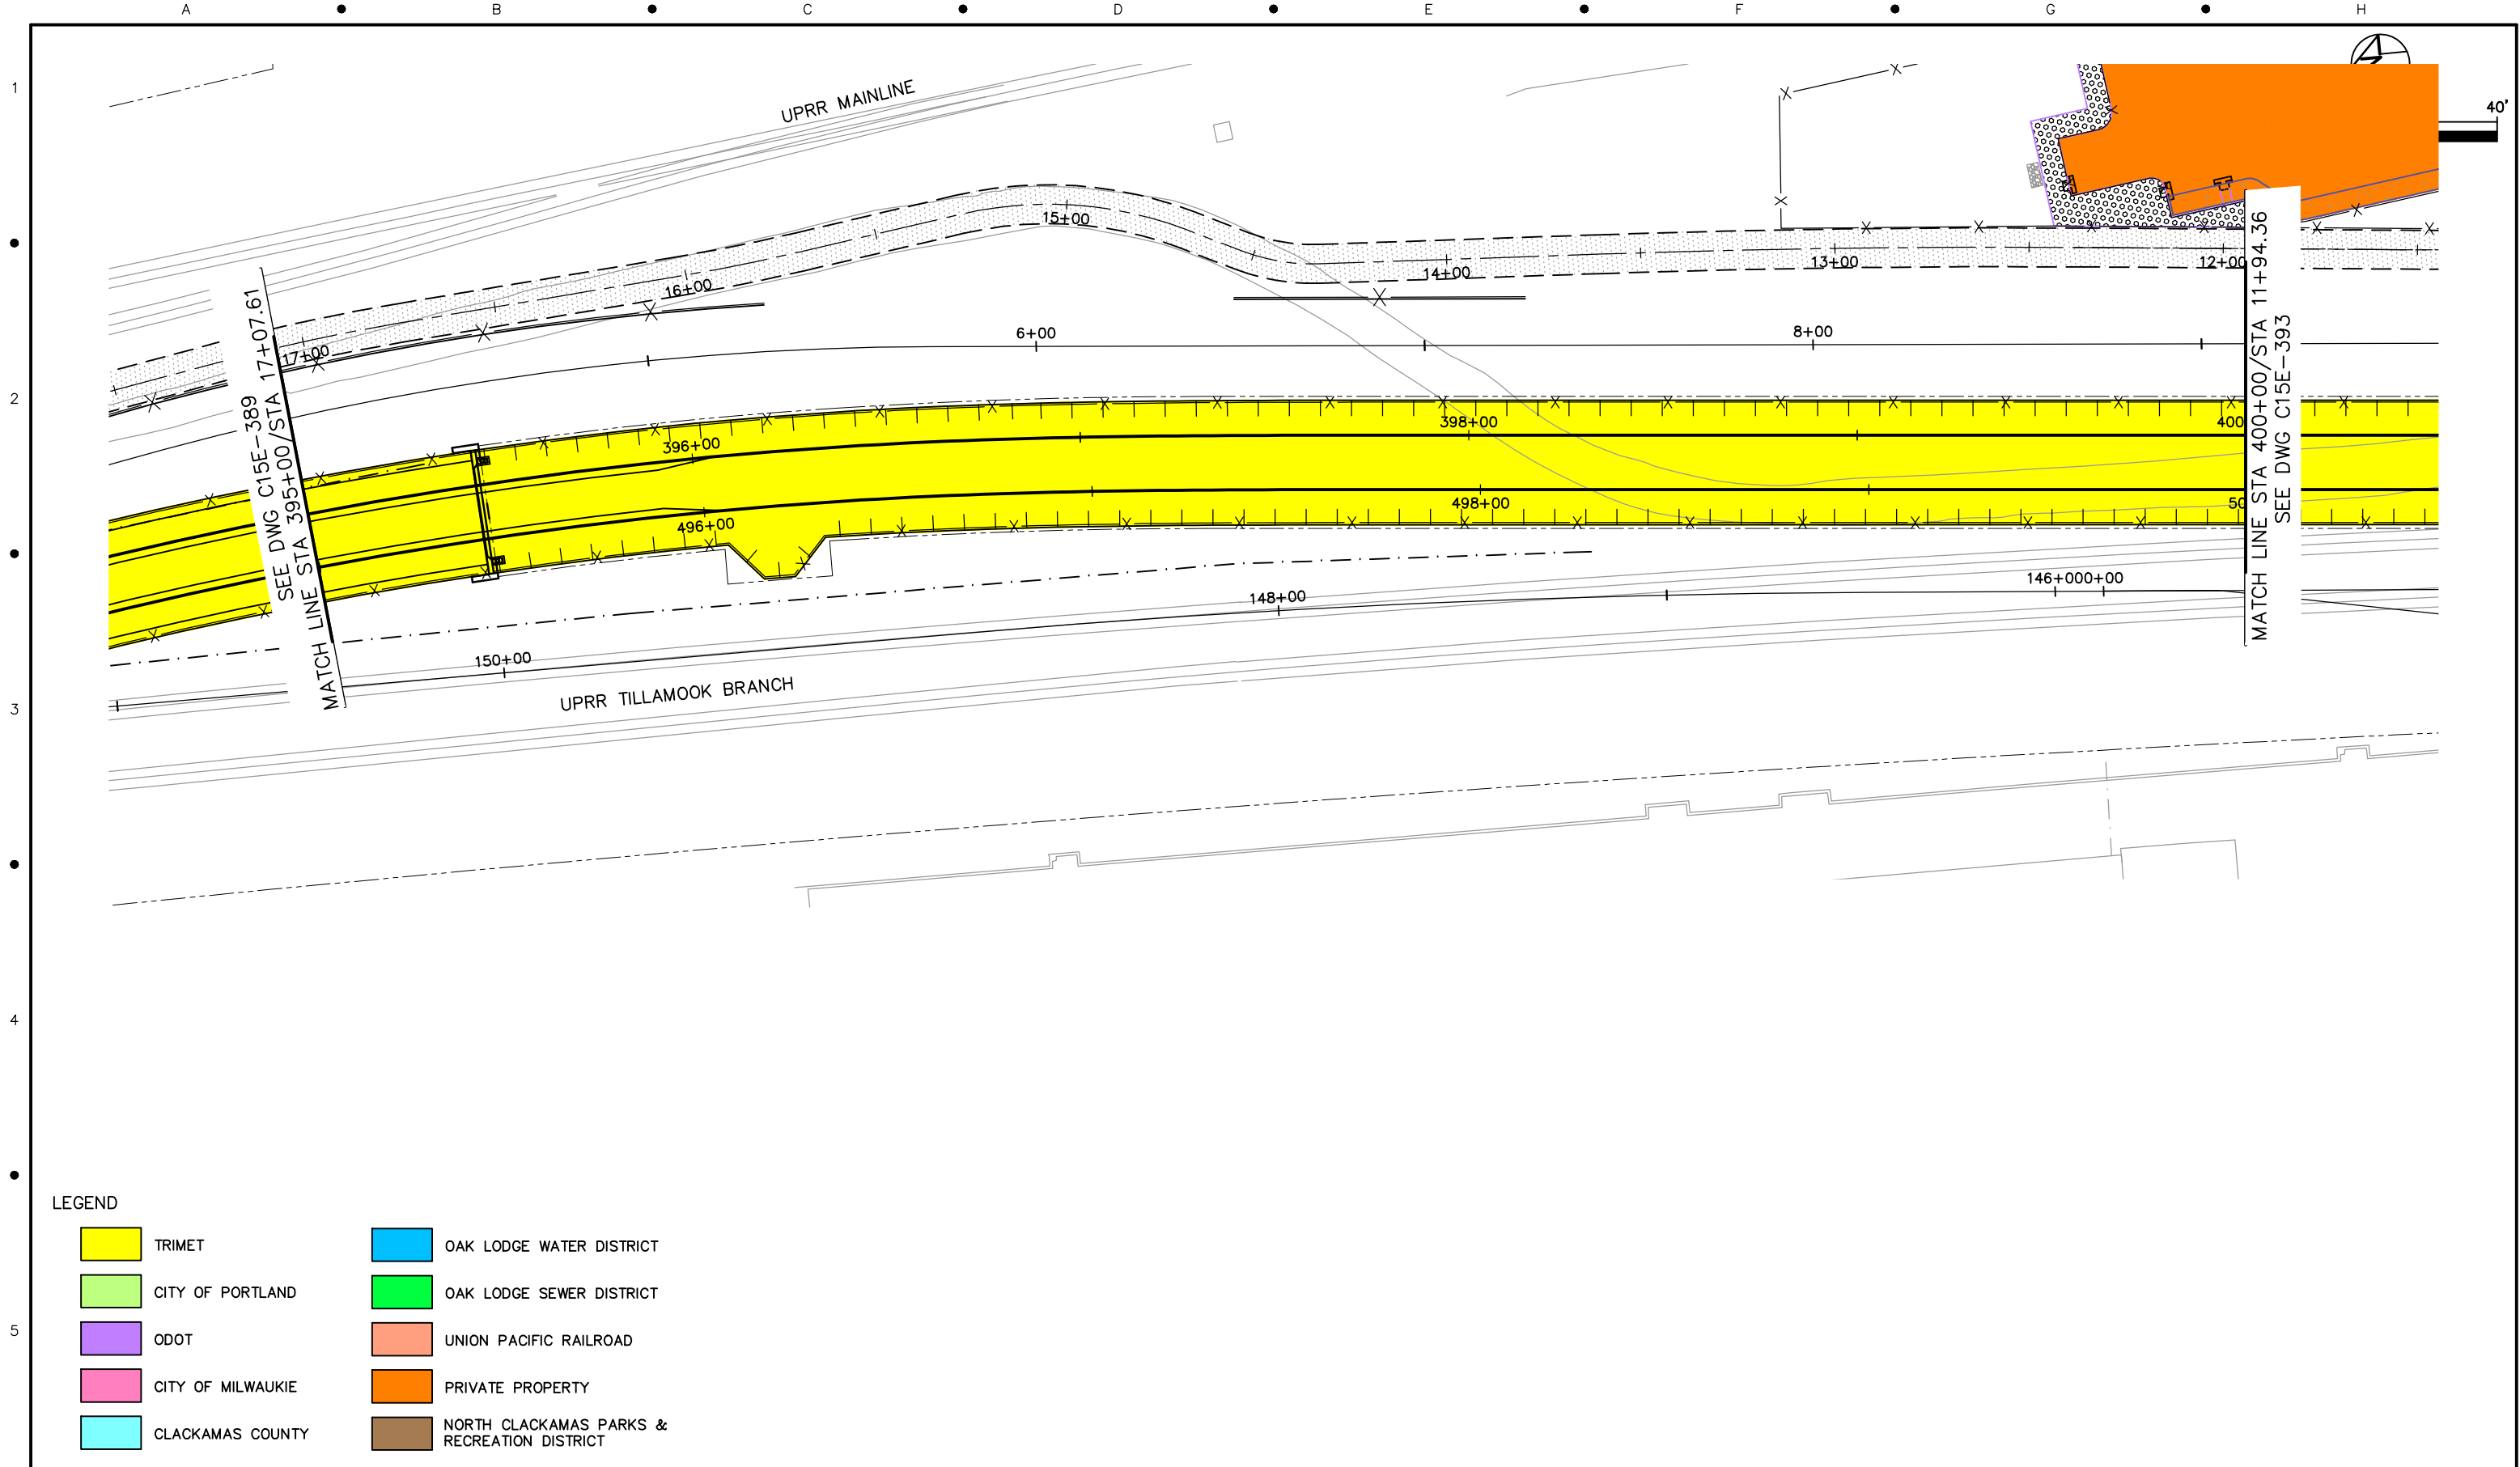

LEGEND

	TRIMET		OAK LODGE WATER DISTRICT
	CITY OF PORTLAND		OAK LODGE SEWER DISTRICT
	ODOT		UNION PACIFIC RAILROAD
	CITY OF MILWAUKIE		PRIVATE PROPERTY
	CLACKAMAS COUNTY		NORTH CLACKAMAS PARKS & RECREATION DISTRICT


--	--	

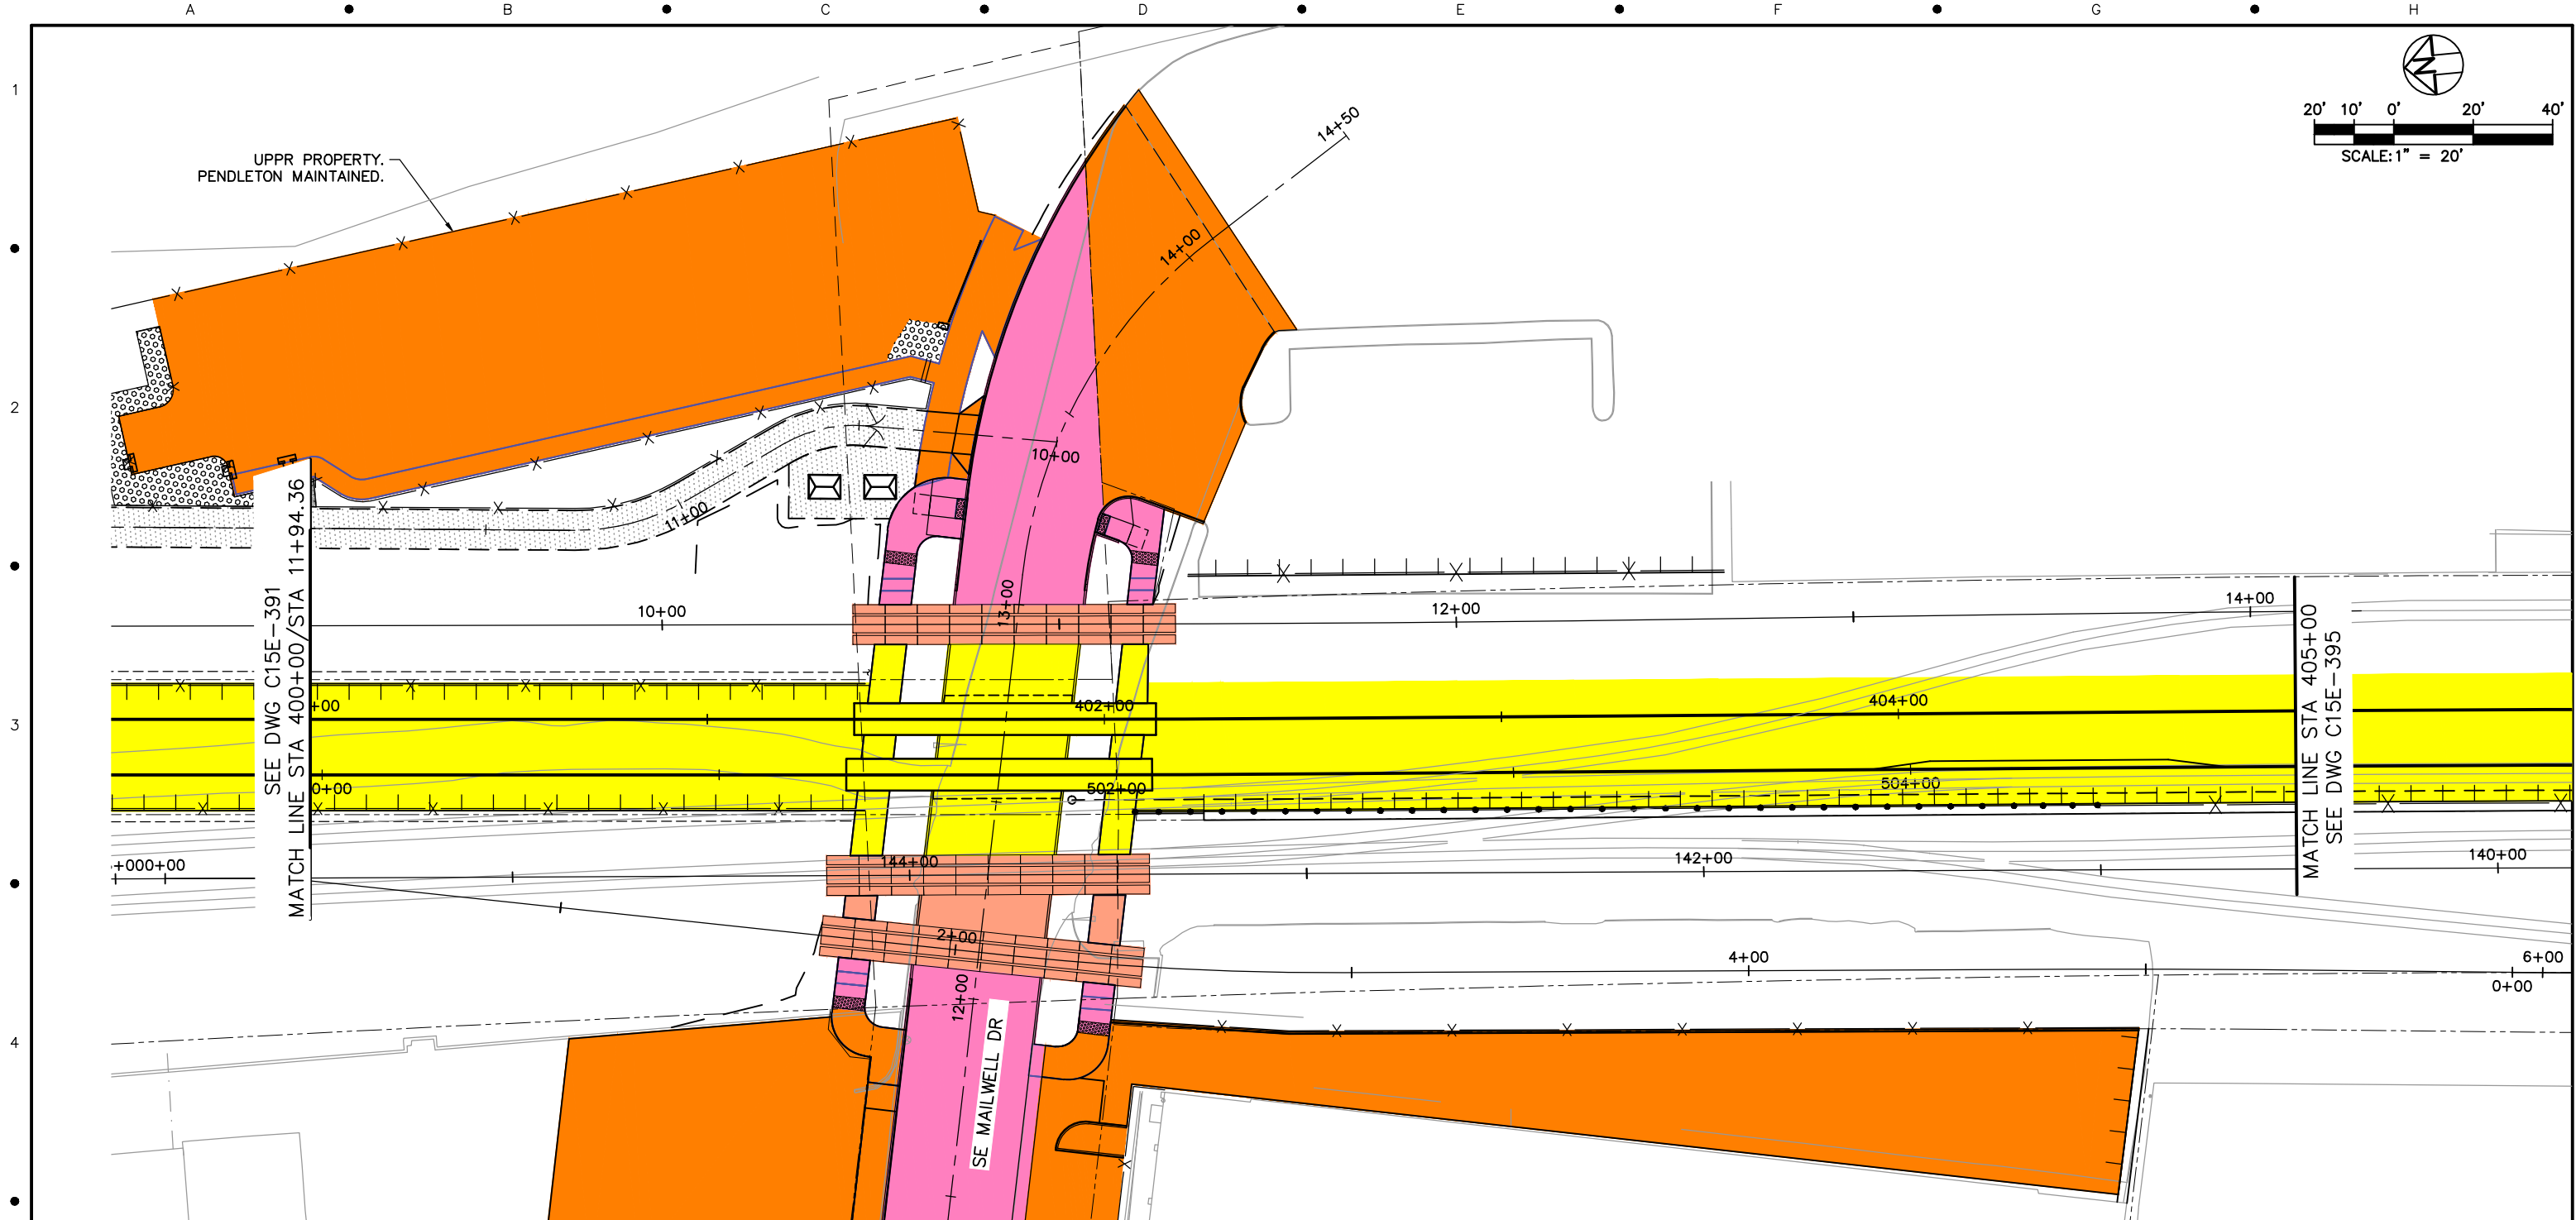

- LEGEND
- | | | | |
|---|-------------------|---|---|
|  | TRIMET |  | OAK LODGE WATER DISTRICT |
|  | CITY OF PORTLAND |  | OAK LODGE SEWER DISTRICT |
|  | ODOT |  | UNION PACIFIC RAILROAD |
|  | CITY OF MILWAUKIE |  | PRIVATE PROPERTY |
|  | CLACKAMAS COUNTY |  | NORTH CLACKAMAS PARKS & RECREATION DISTRICT |


NO.	DATE	BY	APPD.	REVISIONS
		CHK.		

DESIGNED	DATE
DRAWN	DATE
CHECKED	DATE
APPROVED	DATE

 


TRI-COUNTY METROPOLITAN TRANSPORTATION DISTRICT OF OREGON			
		TRI MET CAPITAL PROJECTS DIVISION 1800 SW FIRST AVE., SUITE 300 PORTLAND, OREGON 97201	
SUBMITTED:	DATE:	APPROVED:	DATE:

PORTLAND TO MILWAUKIE LRT MAINTENANCE AGREEMENT ASPHALT & CONCRETE STA 400+00 TO STA 405+00 SE MAILWELL DR			
SCALE: 1" = 20'-0"	DRAWING NO.: C15E-393-CX	ASPHALT & CONCRETE 82/116	

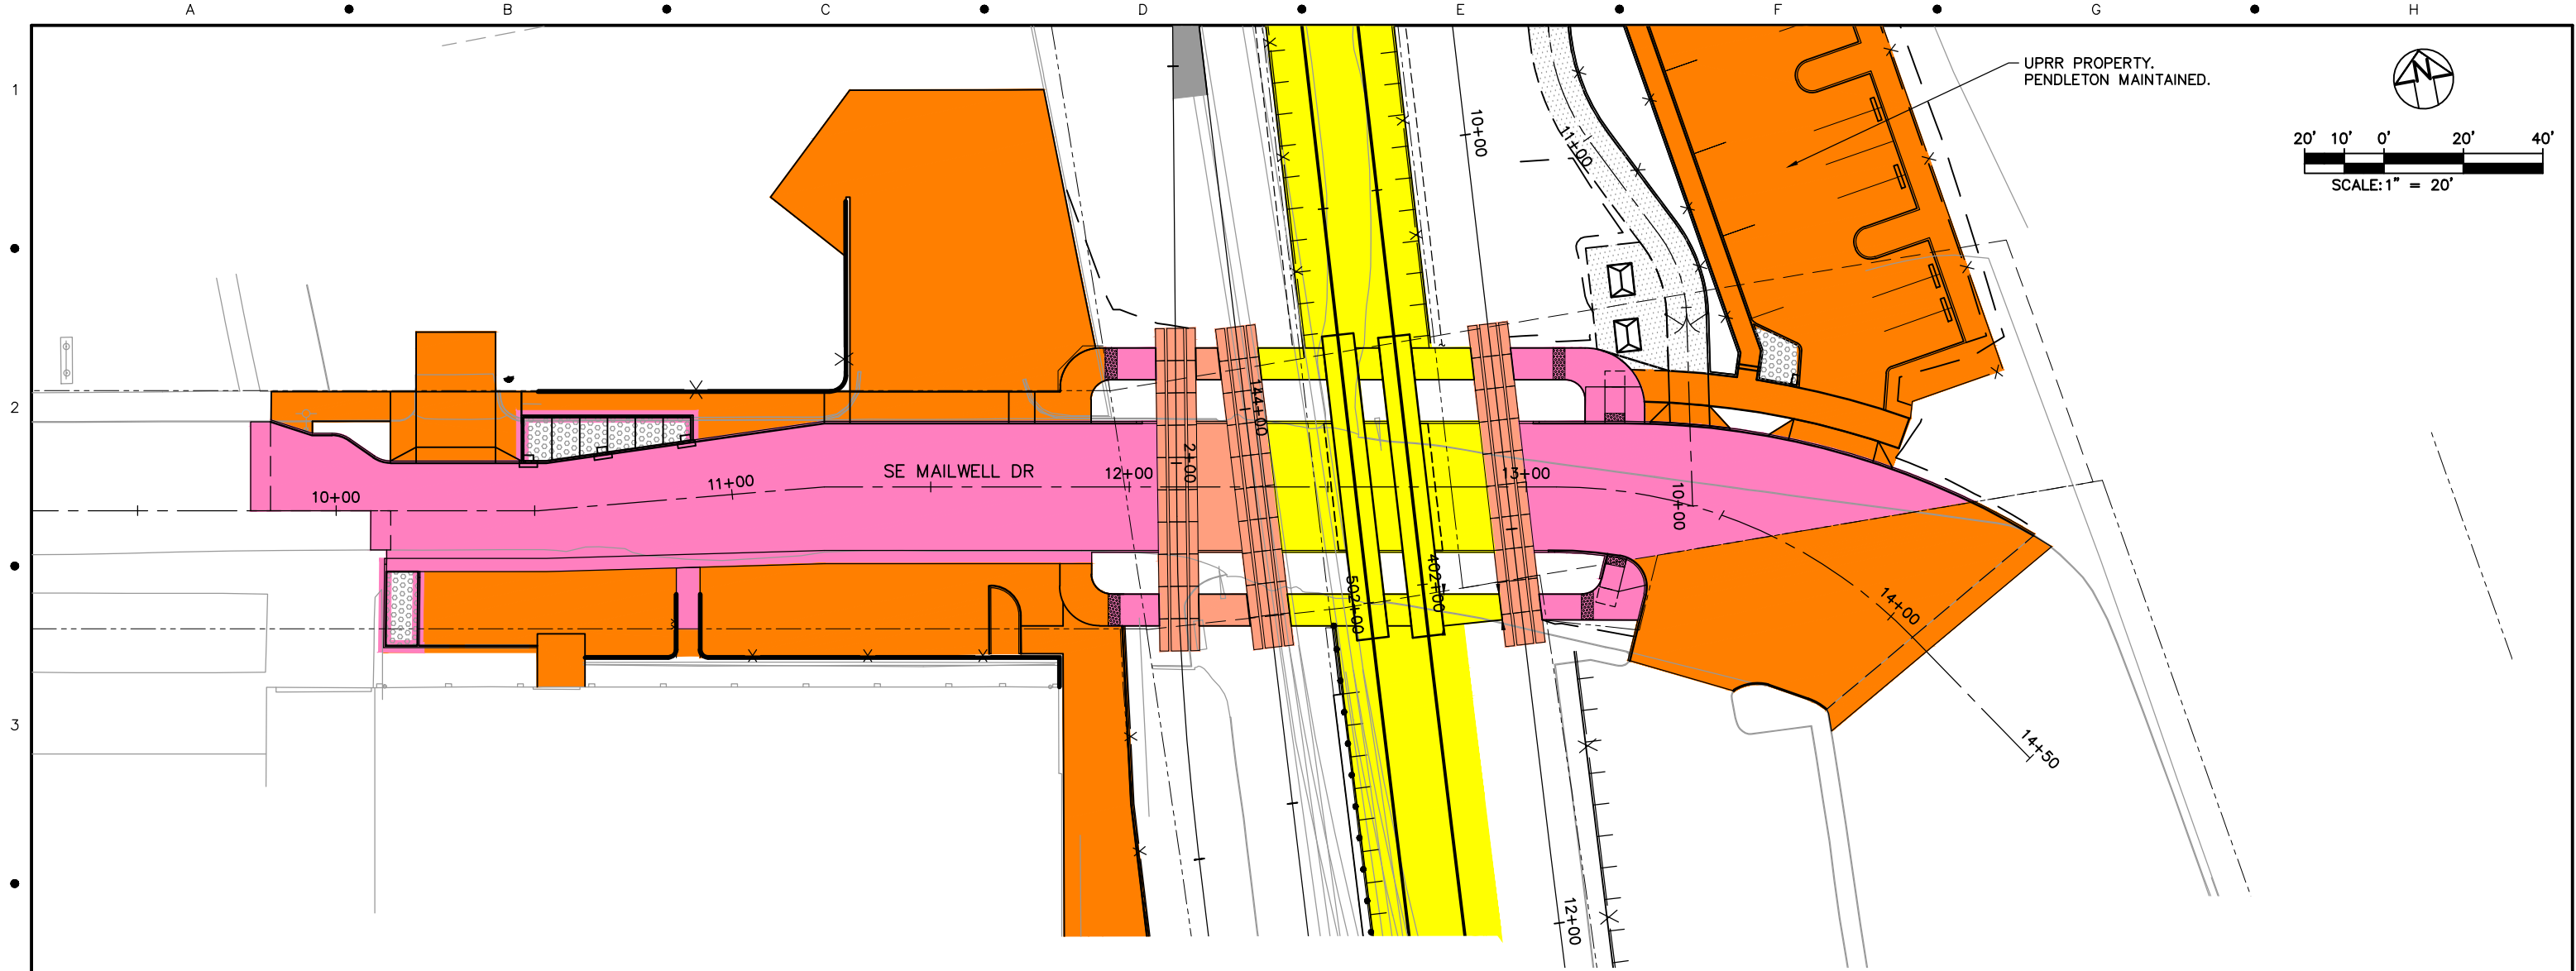

UPRR PROPERTY.
PENDLETON MAINTAINED.

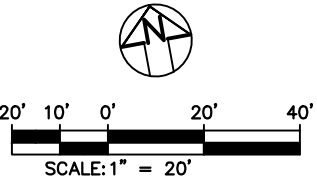

LEGEND

- | | |
|---|---|
|  TRIMET |  OAK LODGE WATER DISTRICT |
|  CITY OF PORTLAND |  OAK LODGE SEWER DISTRICT |
|  ODOT |  UNION PACIFIC RAILROAD |
|  CITY OF MILWAUKIE |  PRIVATE PROPERTY |
|  CLACKAMAS COUNTY |  NORTH CLACKAMAS PARKS & RECREATION DISTRICT |

NO.	DATE	BY	APPD.	REVISIONS
		CHK.		

DESIGNED	DATE
DRAWN	DATE
CHECKED	DATE
APPROVED	DATE



TRI-COUNTY METROPOLITAN TRANSPORTATION DISTRICT OF OREGON

TRI-MET

CAPITAL PROJECTS DIVISION
1800 SW FIRST AVE., SUITE 300
PORTLAND, OREGON 97201

SUBMITTED:

DATE:

APPROVED:


DATE:


**PORTLAND TO MILWAUKIE LRT
MAINTENANCE AGREEMENT**
ASPHALT & CONCRETE
STA 9+83.68 TO STA 14+07.57
SE MAILWELL DR


SCALE: 1" = 20'-0"

DRAWING NO.: C15E-394B-GX

ASPHALT & CONCRETE 83/116

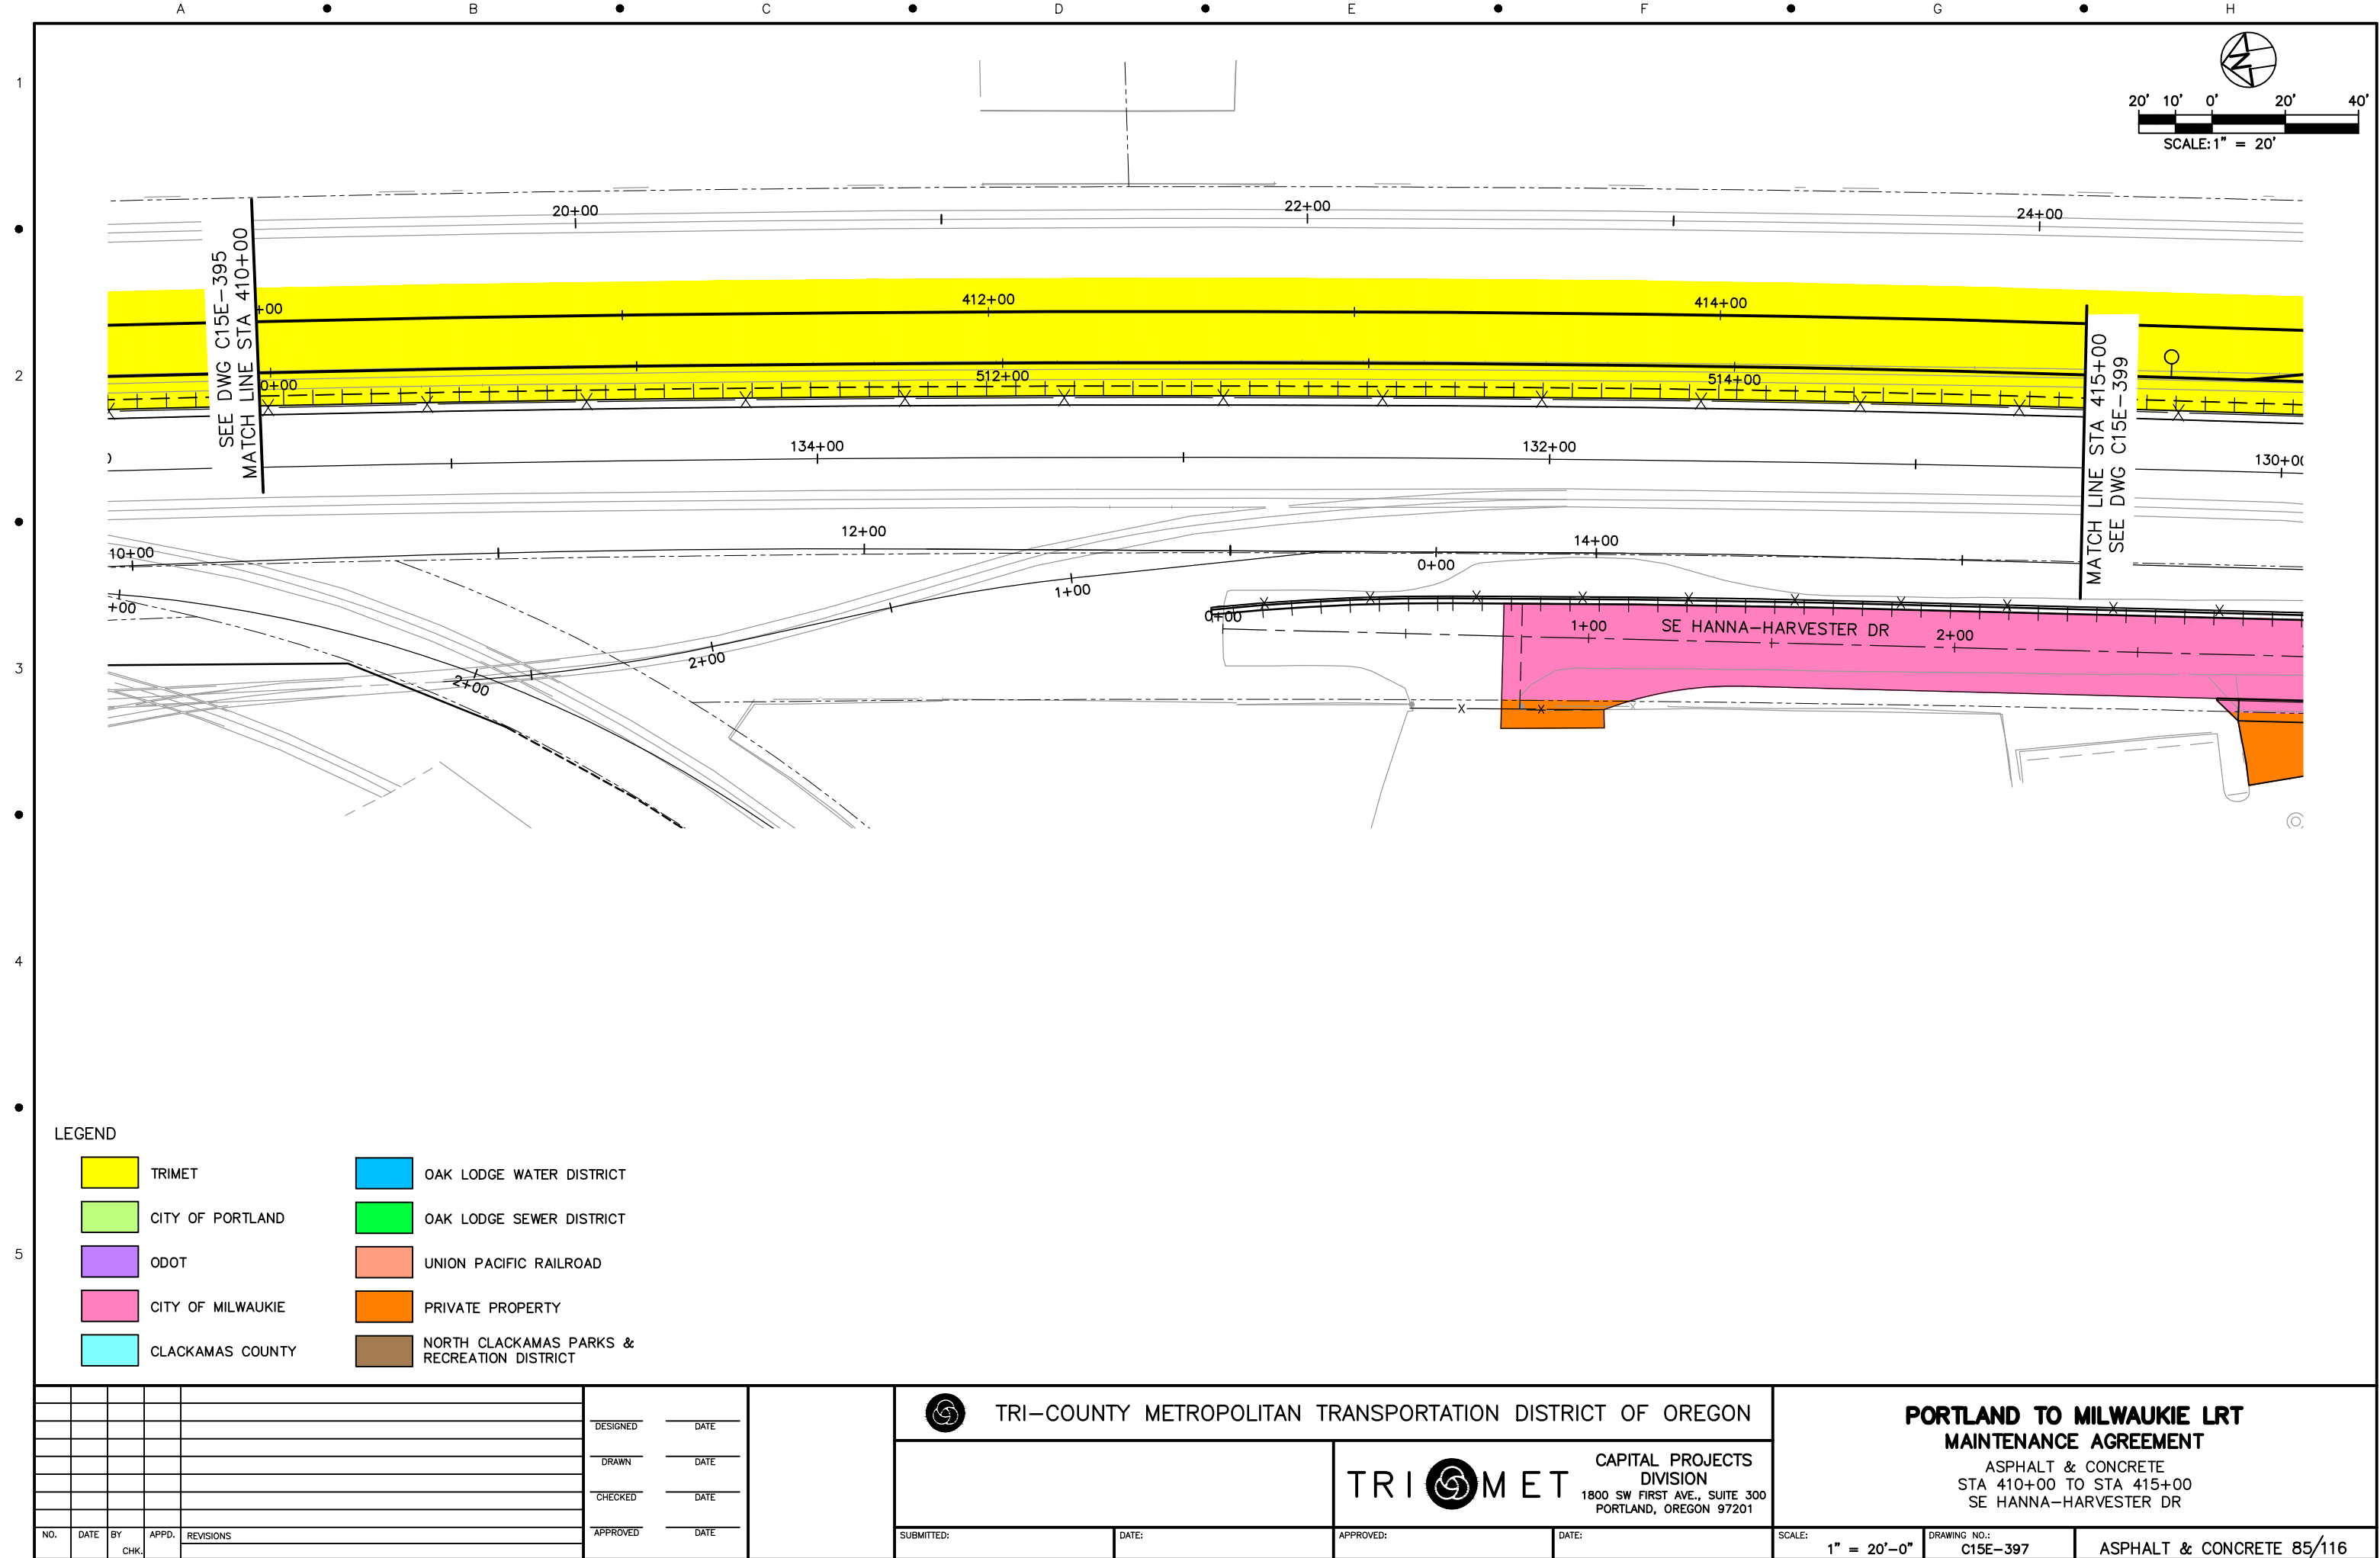


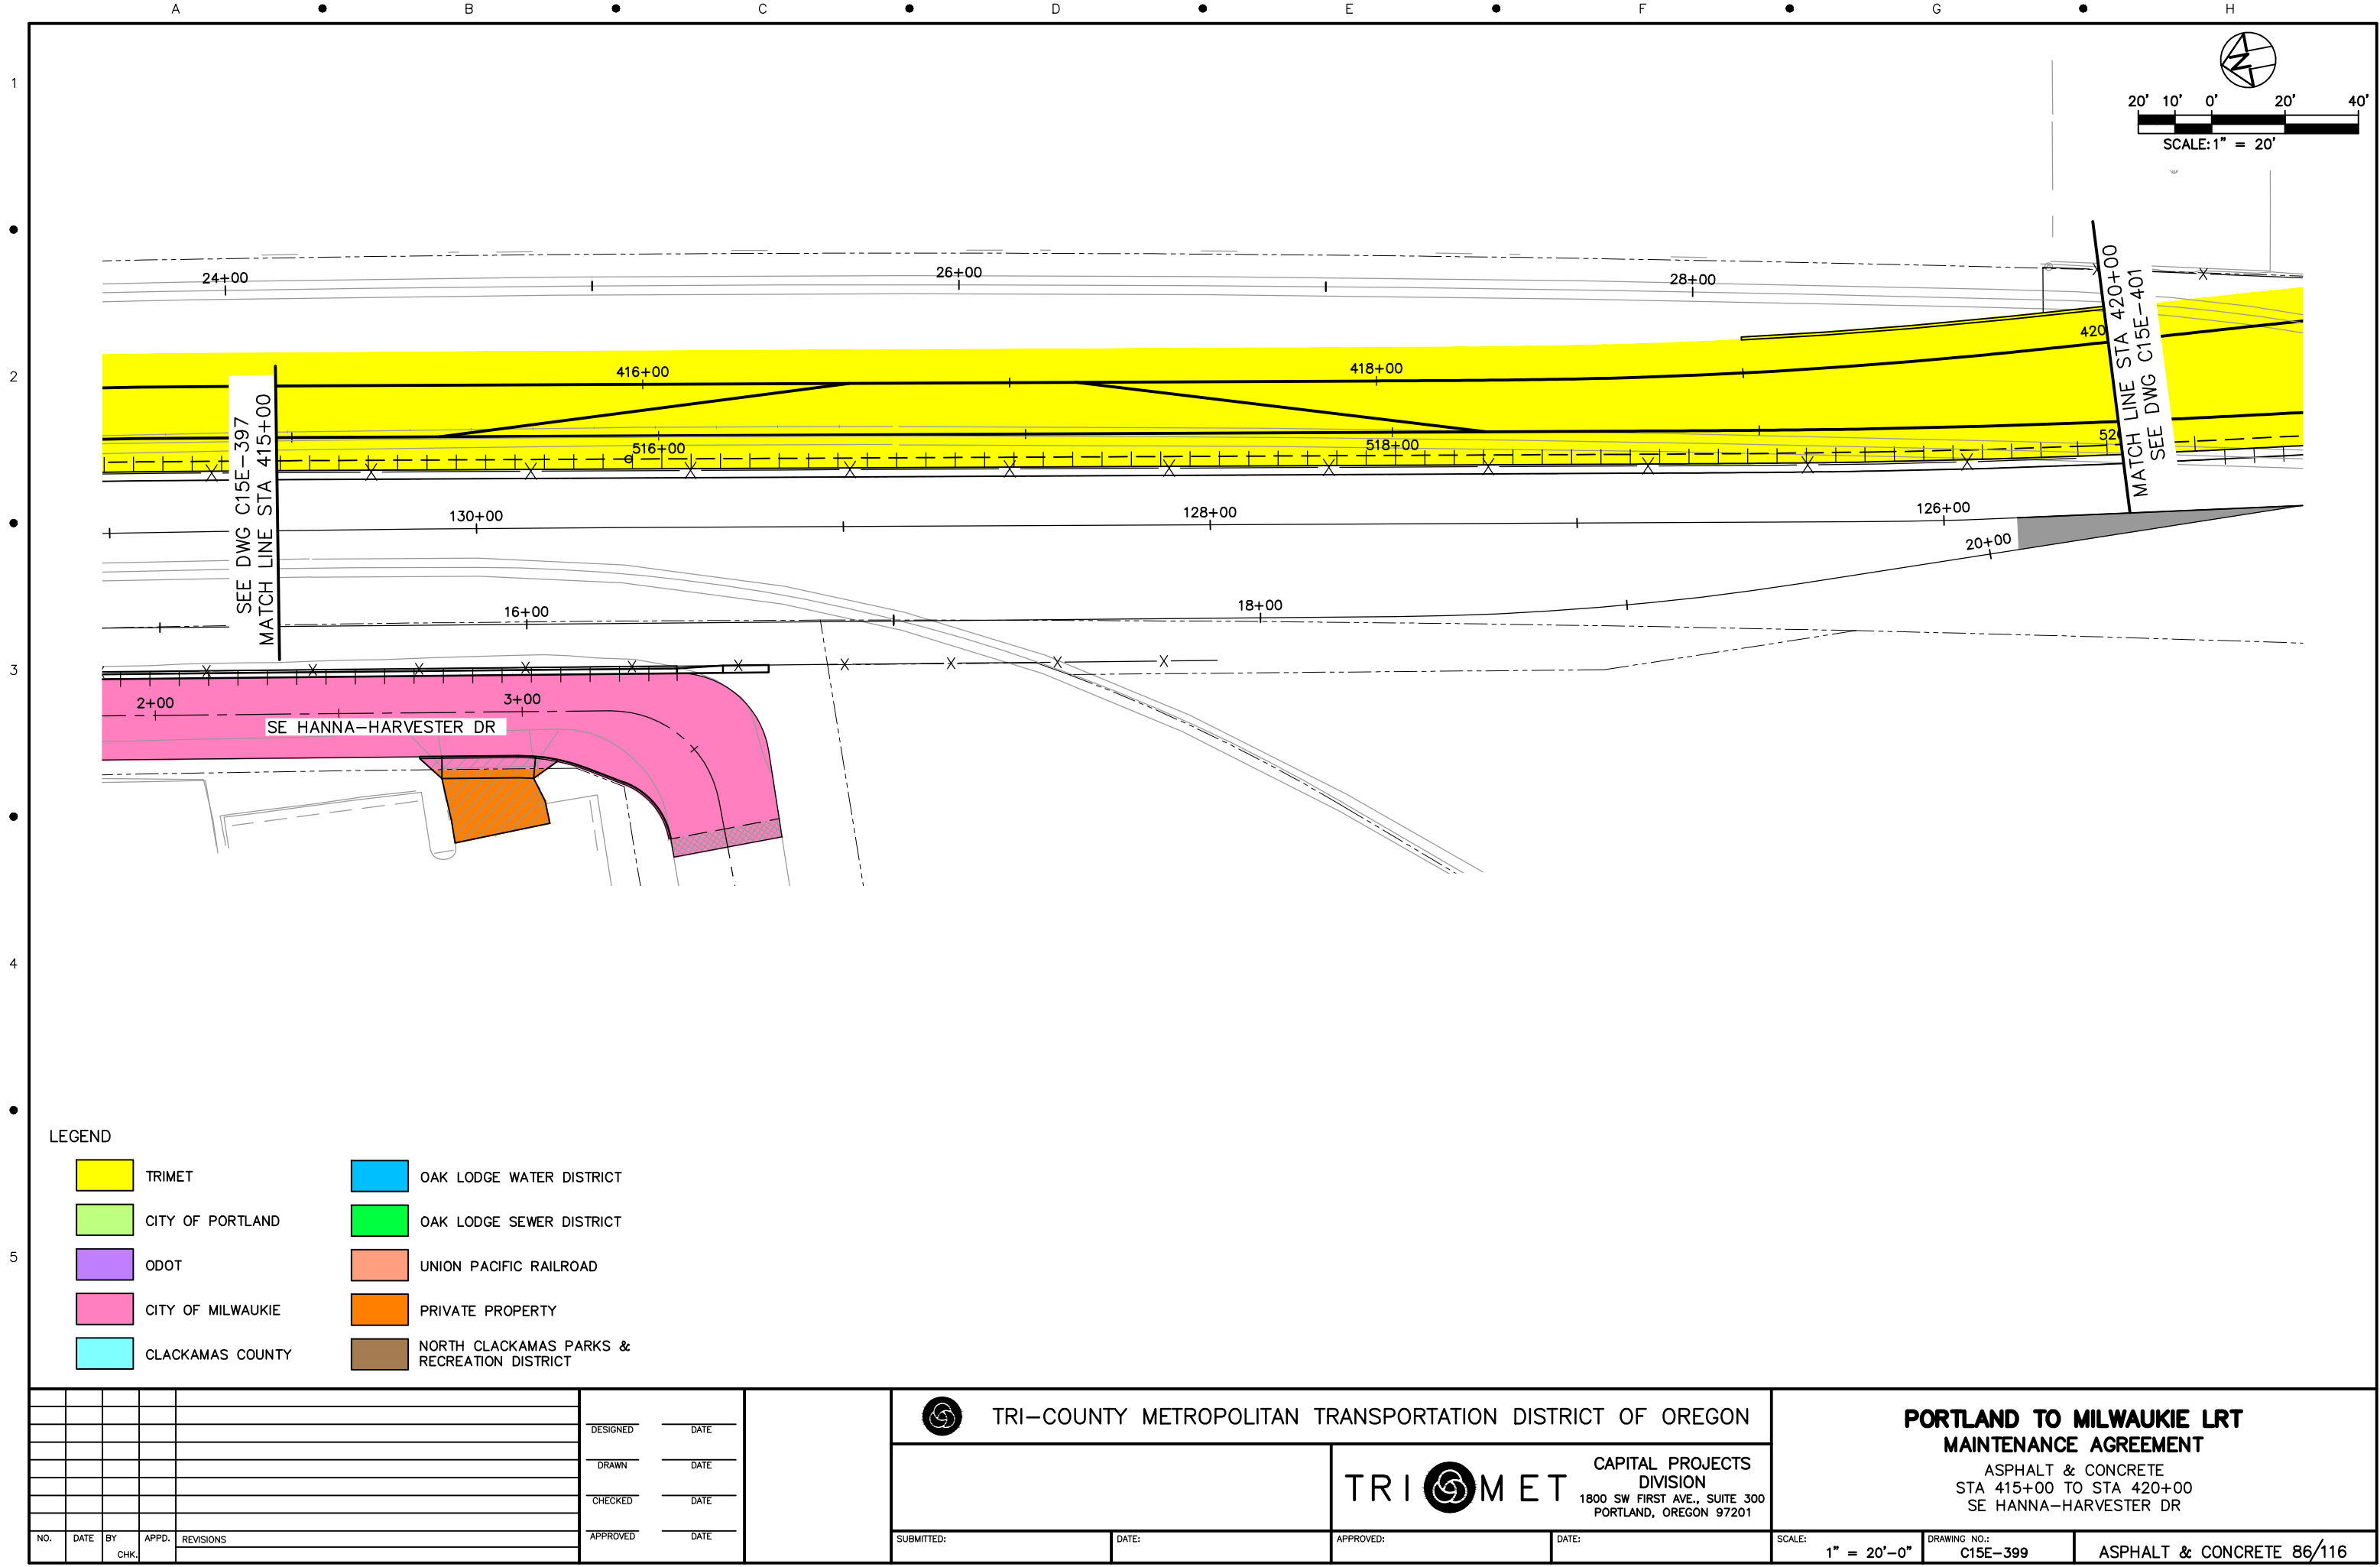

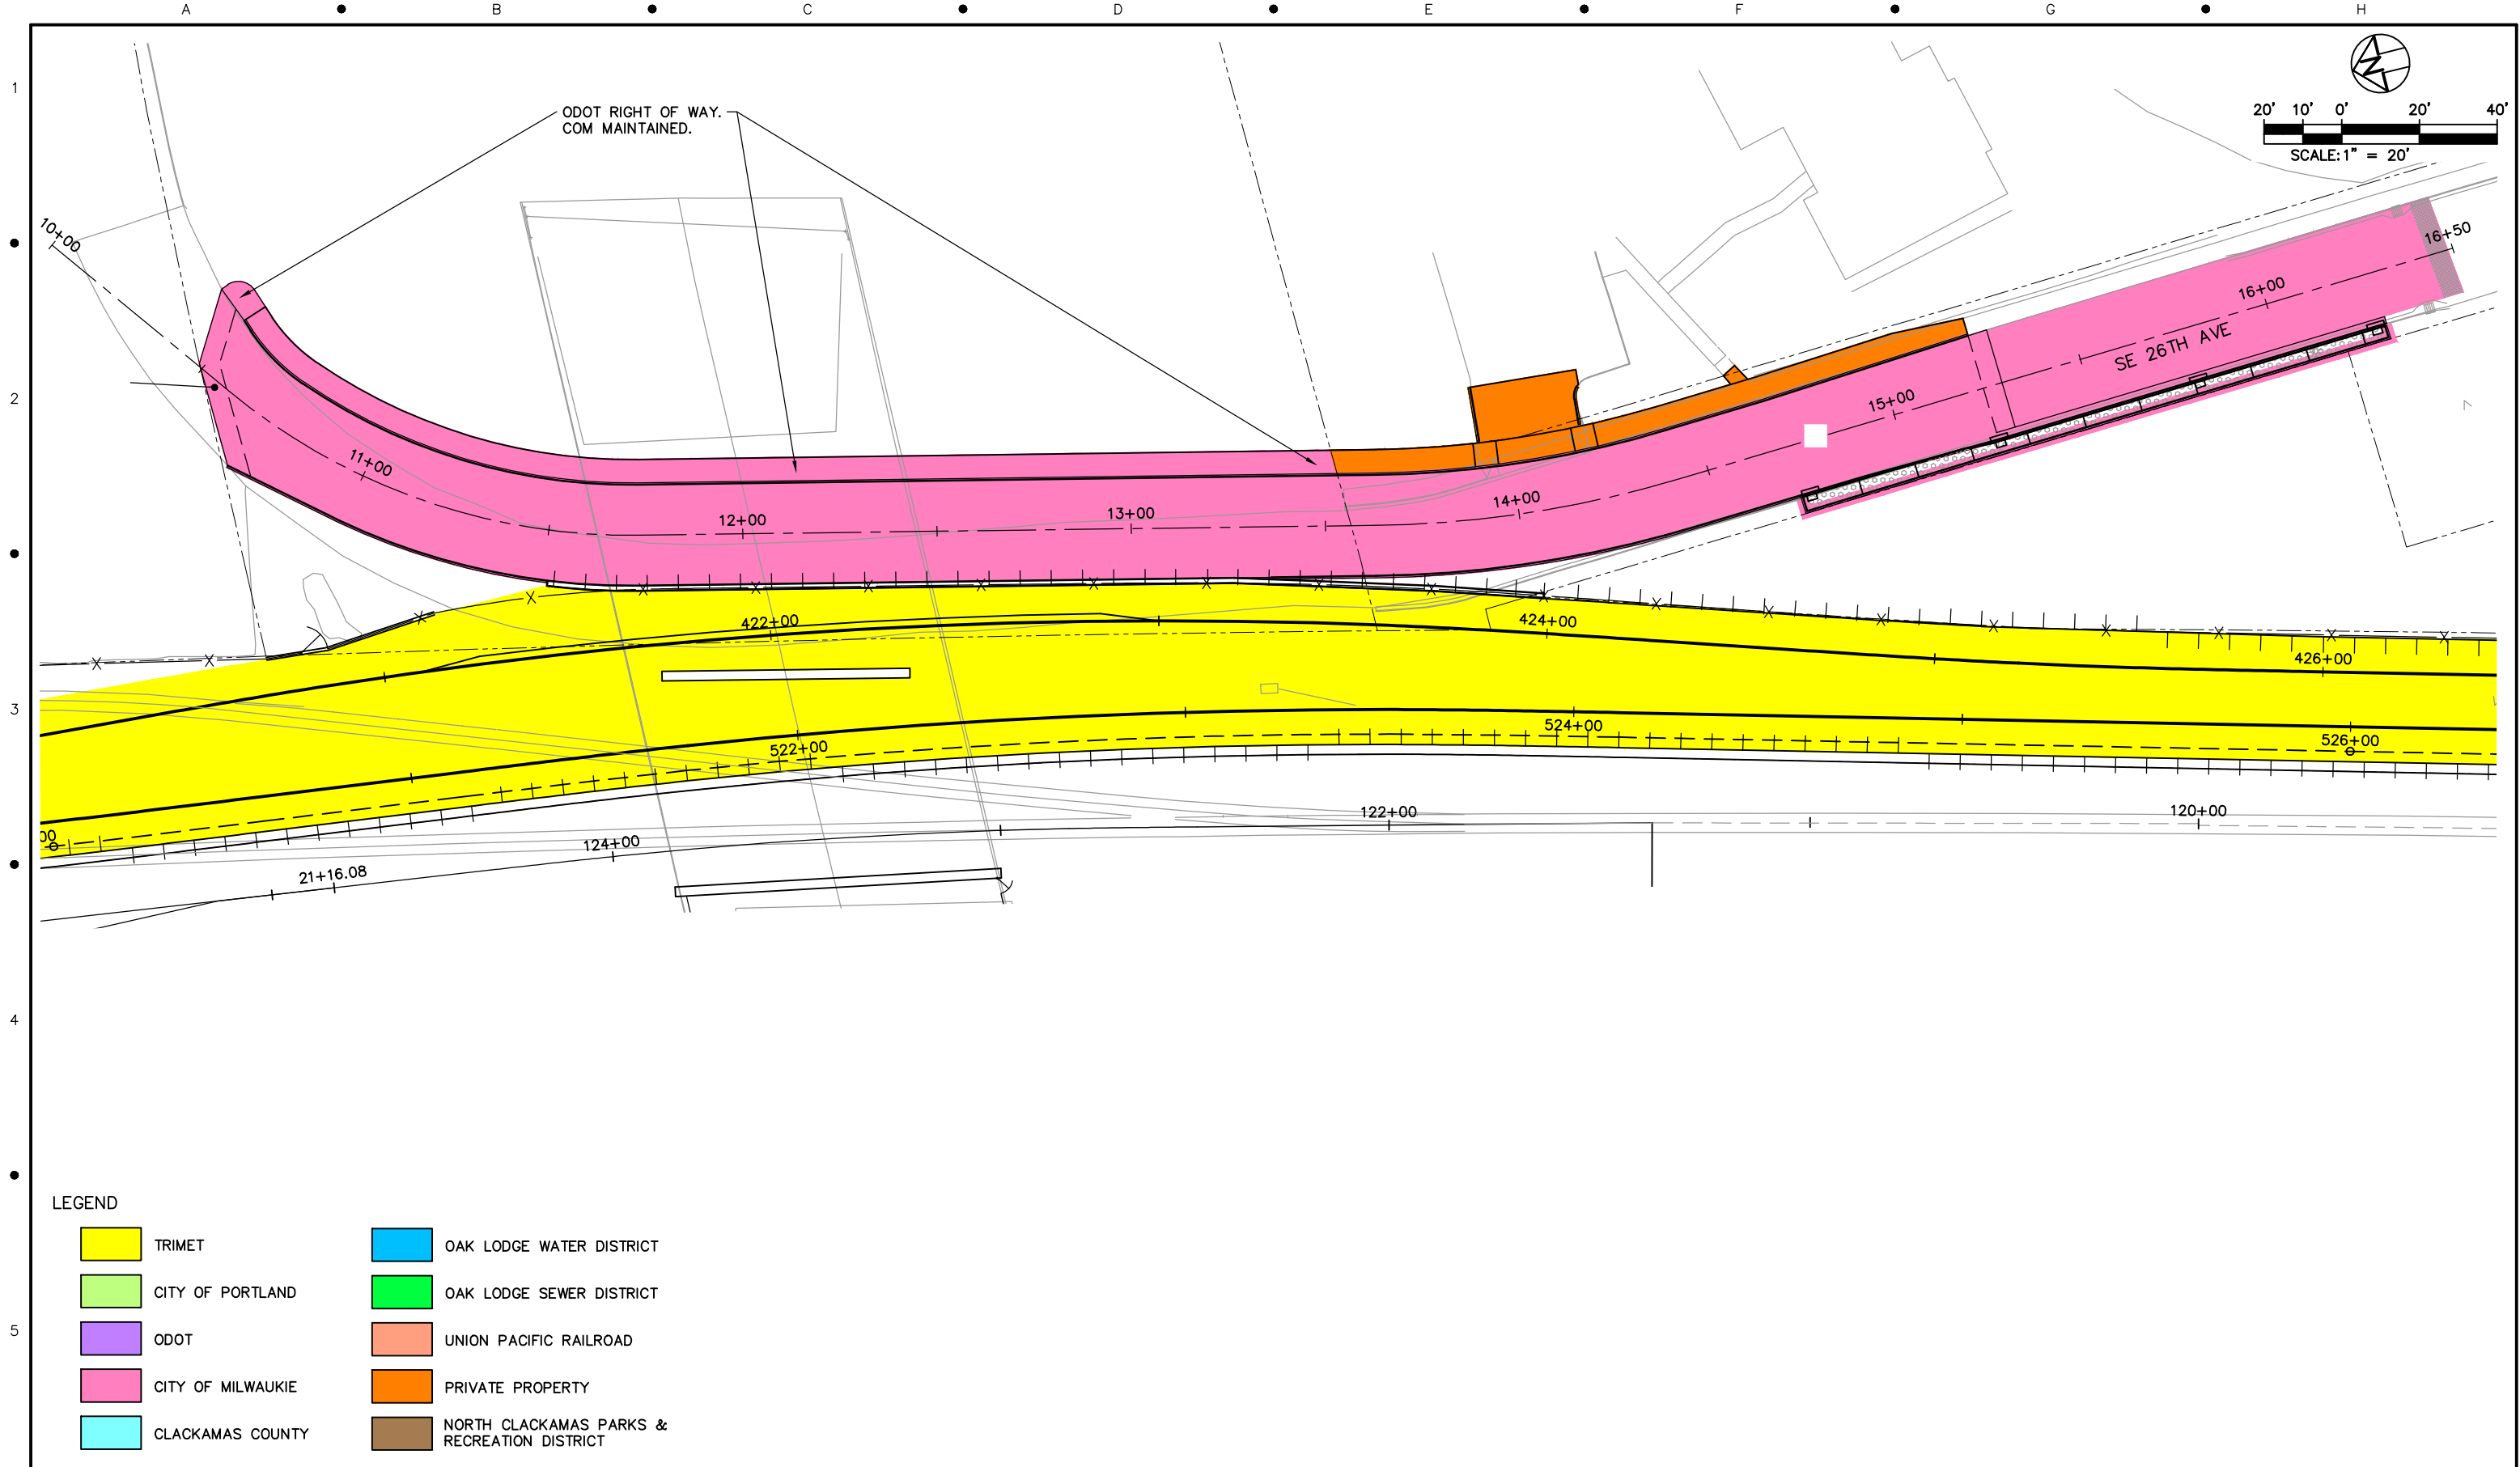

LEGEND				
	TRIMET		OAK LODGE WATER DISTRICT	
	CITY OF PORTLAND		OAK LODGE SEWER DISTRICT	
	ODOT		UNION PACIFIC RAILROAD	
	CITY OF MILWAUKIE		PRIVATE PROPERTY	
	CLACKAMAS COUNTY		NORTH CLACKAMAS PARKS & RECREATION DISTRICT	

						PORTLAND TO MILWAUKIE LRT MAINTENANCE AGREEMENT							
					DESIGNED _____ DATE _____	TRI-COUNTY MET CAPITAL PROJECTS DIVISION 1800 SW FIRST AVE., SUITE 300 PORTLAND, OREGON 97201							
					DRAWN _____ DATE _____								
					CHECKED _____ DATE _____								
					APPROVED _____ DATE _____		ASPHALT & CONCRETE 87/116						
NO.	DATE	BY	APPD.	REVISIONS	SUBMITTED:	DATE:	APPROVED:	DATE:	SCALE: 1" = 20'-0"	DRAWING NO.: C15E-402B-C			
		CHK.											

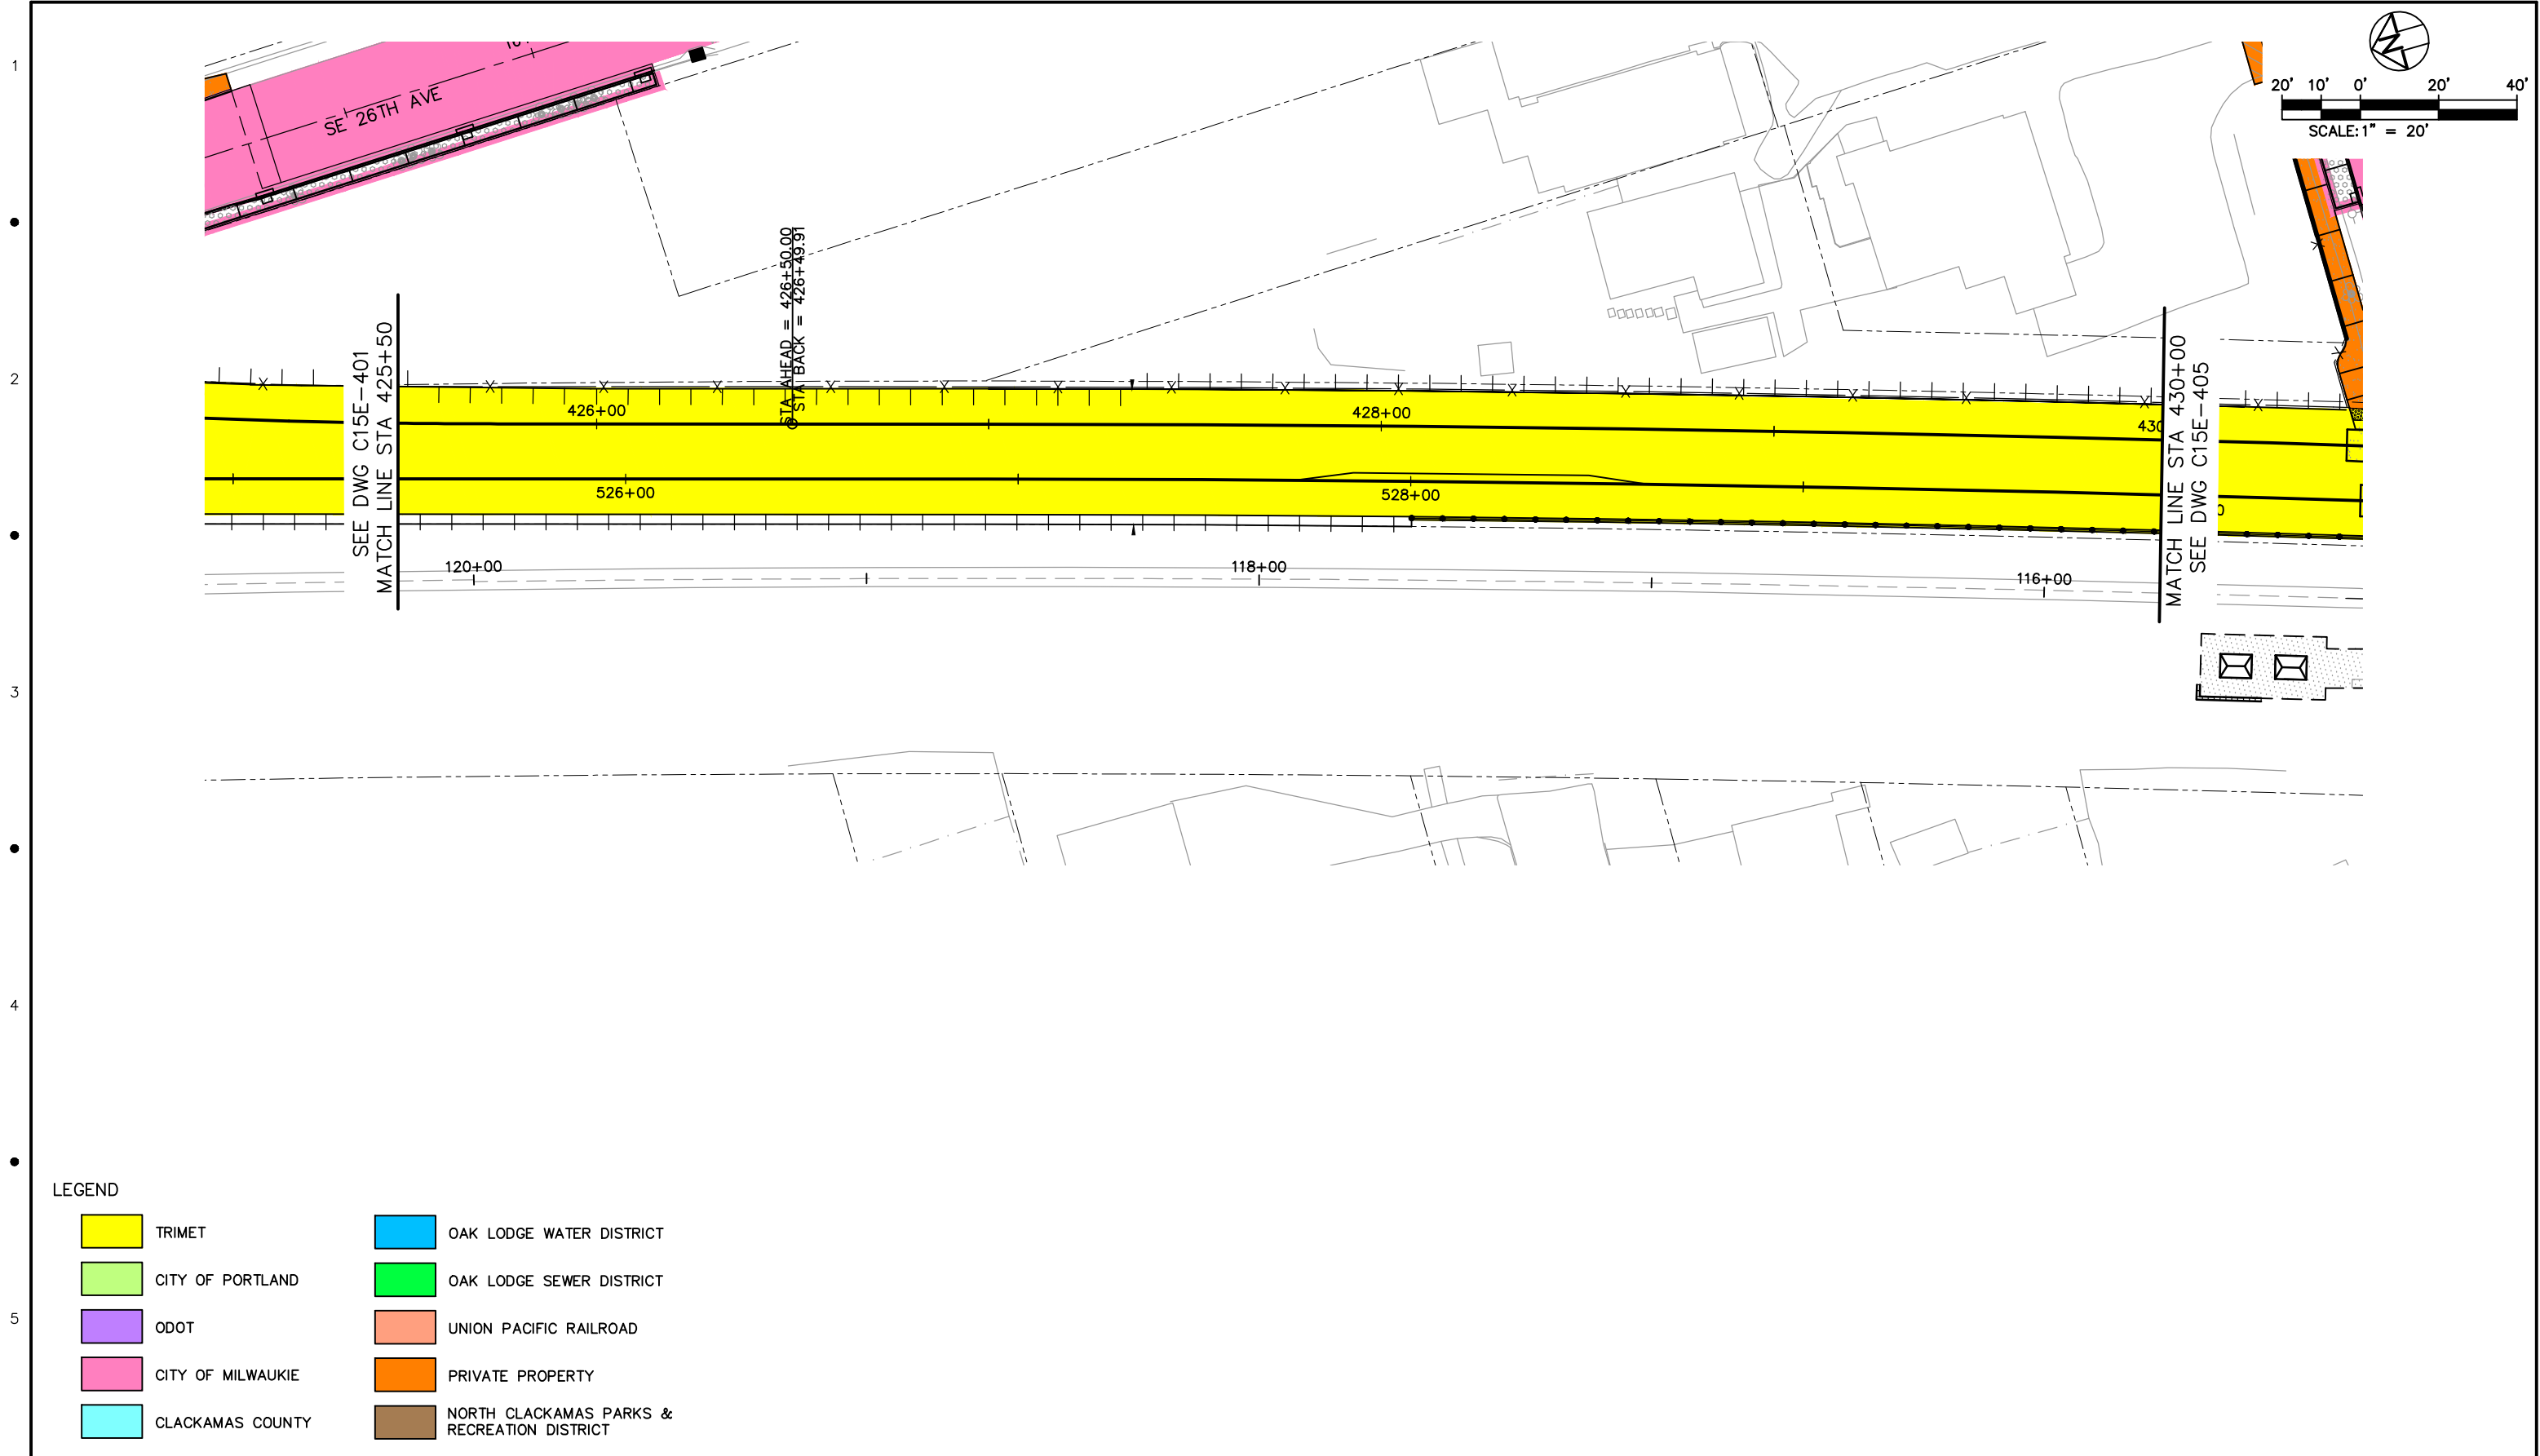

LEGEND

- | | | | |
|---|-------------------|---|---|
|  | TRIMET |  | OAK LODGE WATER DISTRICT |
|  | CITY OF PORTLAND |  | OAK LODGE SEWER DISTRICT |
|  | ODOT |  | UNION PACIFIC RAILROAD |
|  | CITY OF MILWAUKIE |  | PRIVATE PROPERTY |
|  | CLACKAMAS COUNTY |  | NORTH CLACKAMAS PARKS & RECREATION DISTRICT |

NO.	DATE	BY	APPD.	REVISIONS
		CHK.		

DESIGNED	DATE
DRAWN	DATE
CHECKED	DATE
APPROVED	DATE





TRI-COUNTY METROPOLITAN TRANSPORTATION DISTRICT OF OREGON

TRI-MET

CAPITAL PROJECTS
DIVISION
1800 SW FIRST AVE., SUITE 300
PORTLAND, OREGON 97201

SUBMITTED:

DATE:

APPROVED:

DATE:


PORTLAND TO MILWAUKIE LRT
MAINTENANCE AGREEMENT

ASPHALT & CONCRETE
STA 425+50 TO STA 430+00
SE 26TH AVE

SCALE:
1" = 20'-0"

DRAWING NO.:
C15E-403

ASPHALT & CONCRETE 88/116

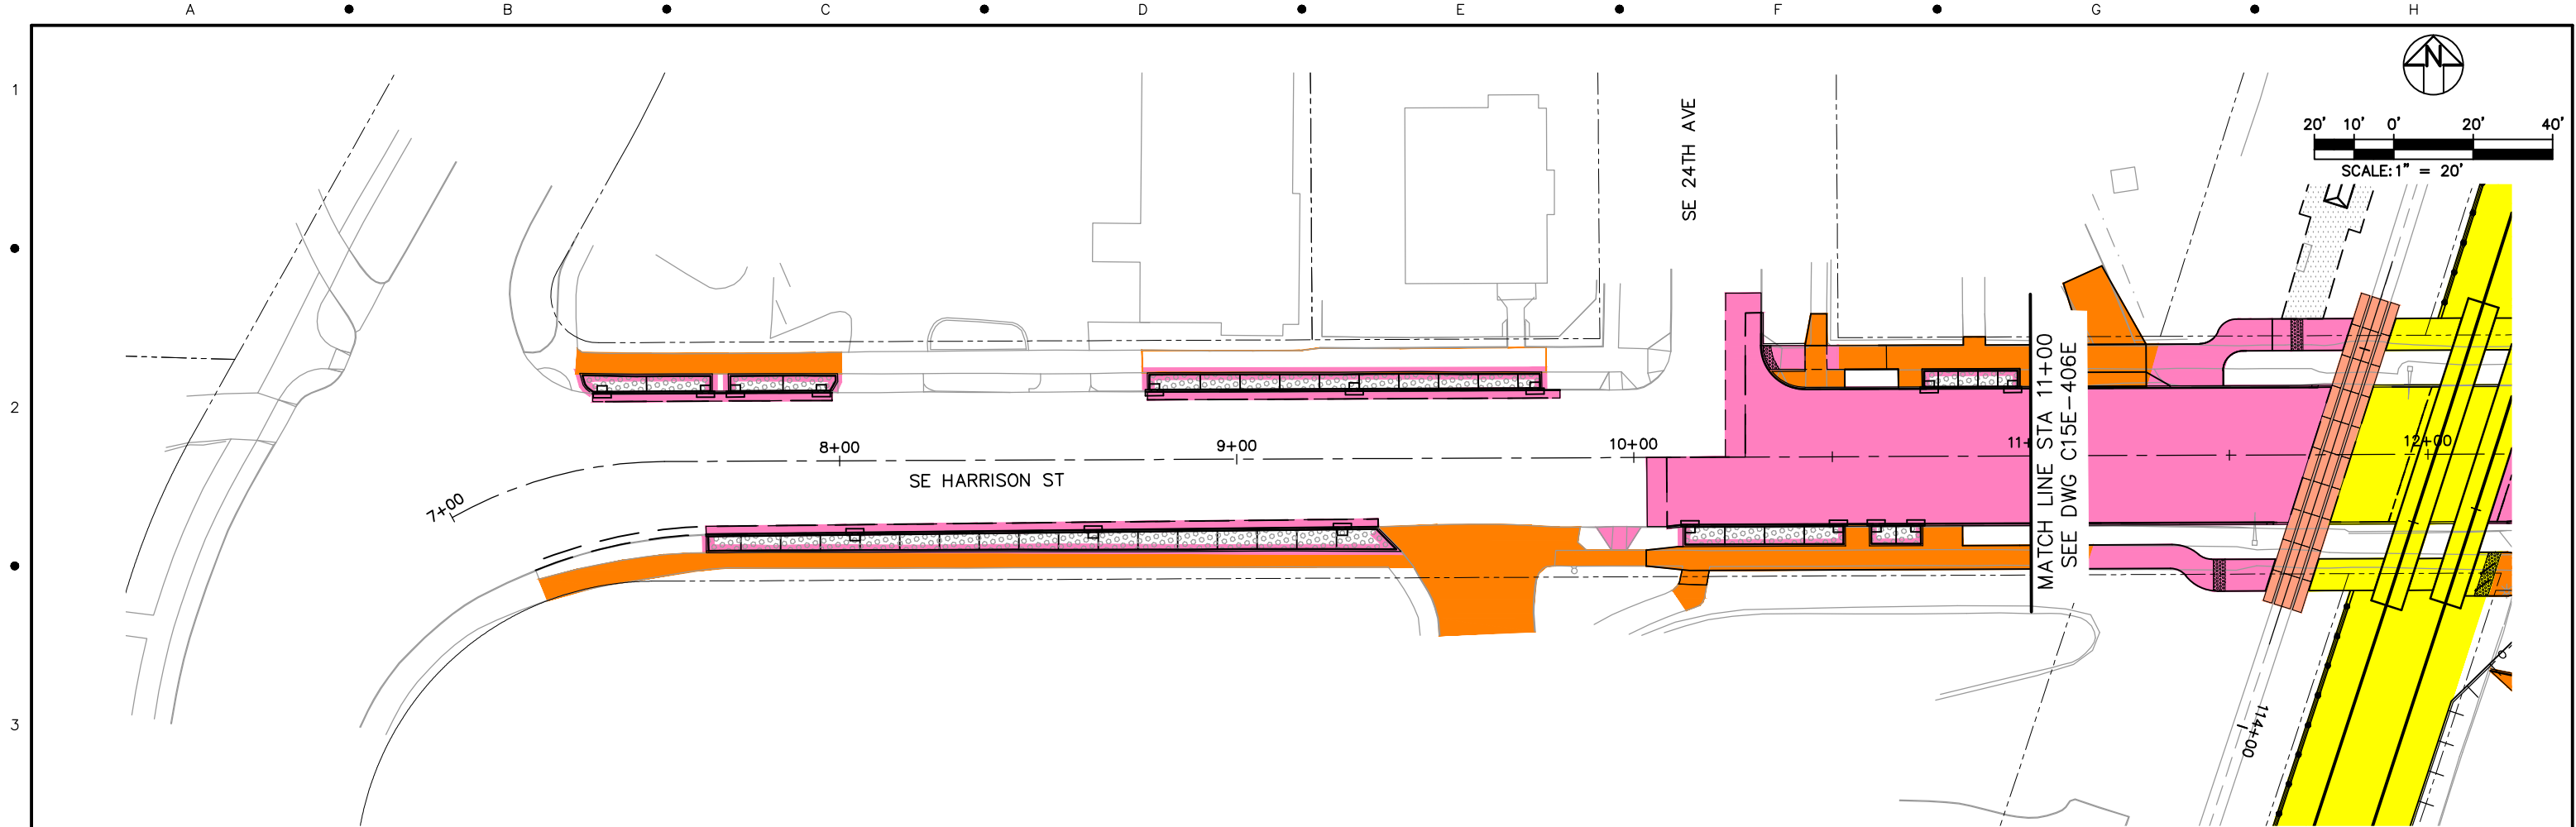


LEGEND

- | | | | |
|---|-------------------|---|---|
|  | TRIMET |  | OAK LODGE WATER DISTRICT |
|  | CITY OF PORTLAND |  | OAK LODGE SEWER DISTRICT |
|  | ODOT |  | UNION PACIFIC RAILROAD |
|  | CITY OF MILWAUKIE |  | PRIVATE PROPERTY |
|  | CLACKAMAS COUNTY |  | NORTH CLACKAMAS PARKS & RECREATION DISTRICT |

NO.	DATE	BY	APPD.	REVISIONS
		CHK.		

DESIGNED	DATE
DRAWN	DATE
CHECKED	DATE
APPROVED	DATE

 



TRI-COUNTY METROPOLITAN TRANSPORTATION DISTRICT OF OREGON



CAPITAL PROJECTS
DIVISION
1800 SW FIRST AVE., SUITE 300
PORTLAND, OREGON 97201


SUBMITTED: DATE: APPROVED: DATE:

**PORTLAND TO MILWAUKIE LRT
MAINTENANCE AGREEMENT**
ASPHALT & CONCRETE
STA 10+00 TO STA 11+00
SE HARRISON ST

SCALE: 1" = 20'-0"

DRAWING NO.: C15E-406B-CX

ASPHALT & CONCRETE 89/116

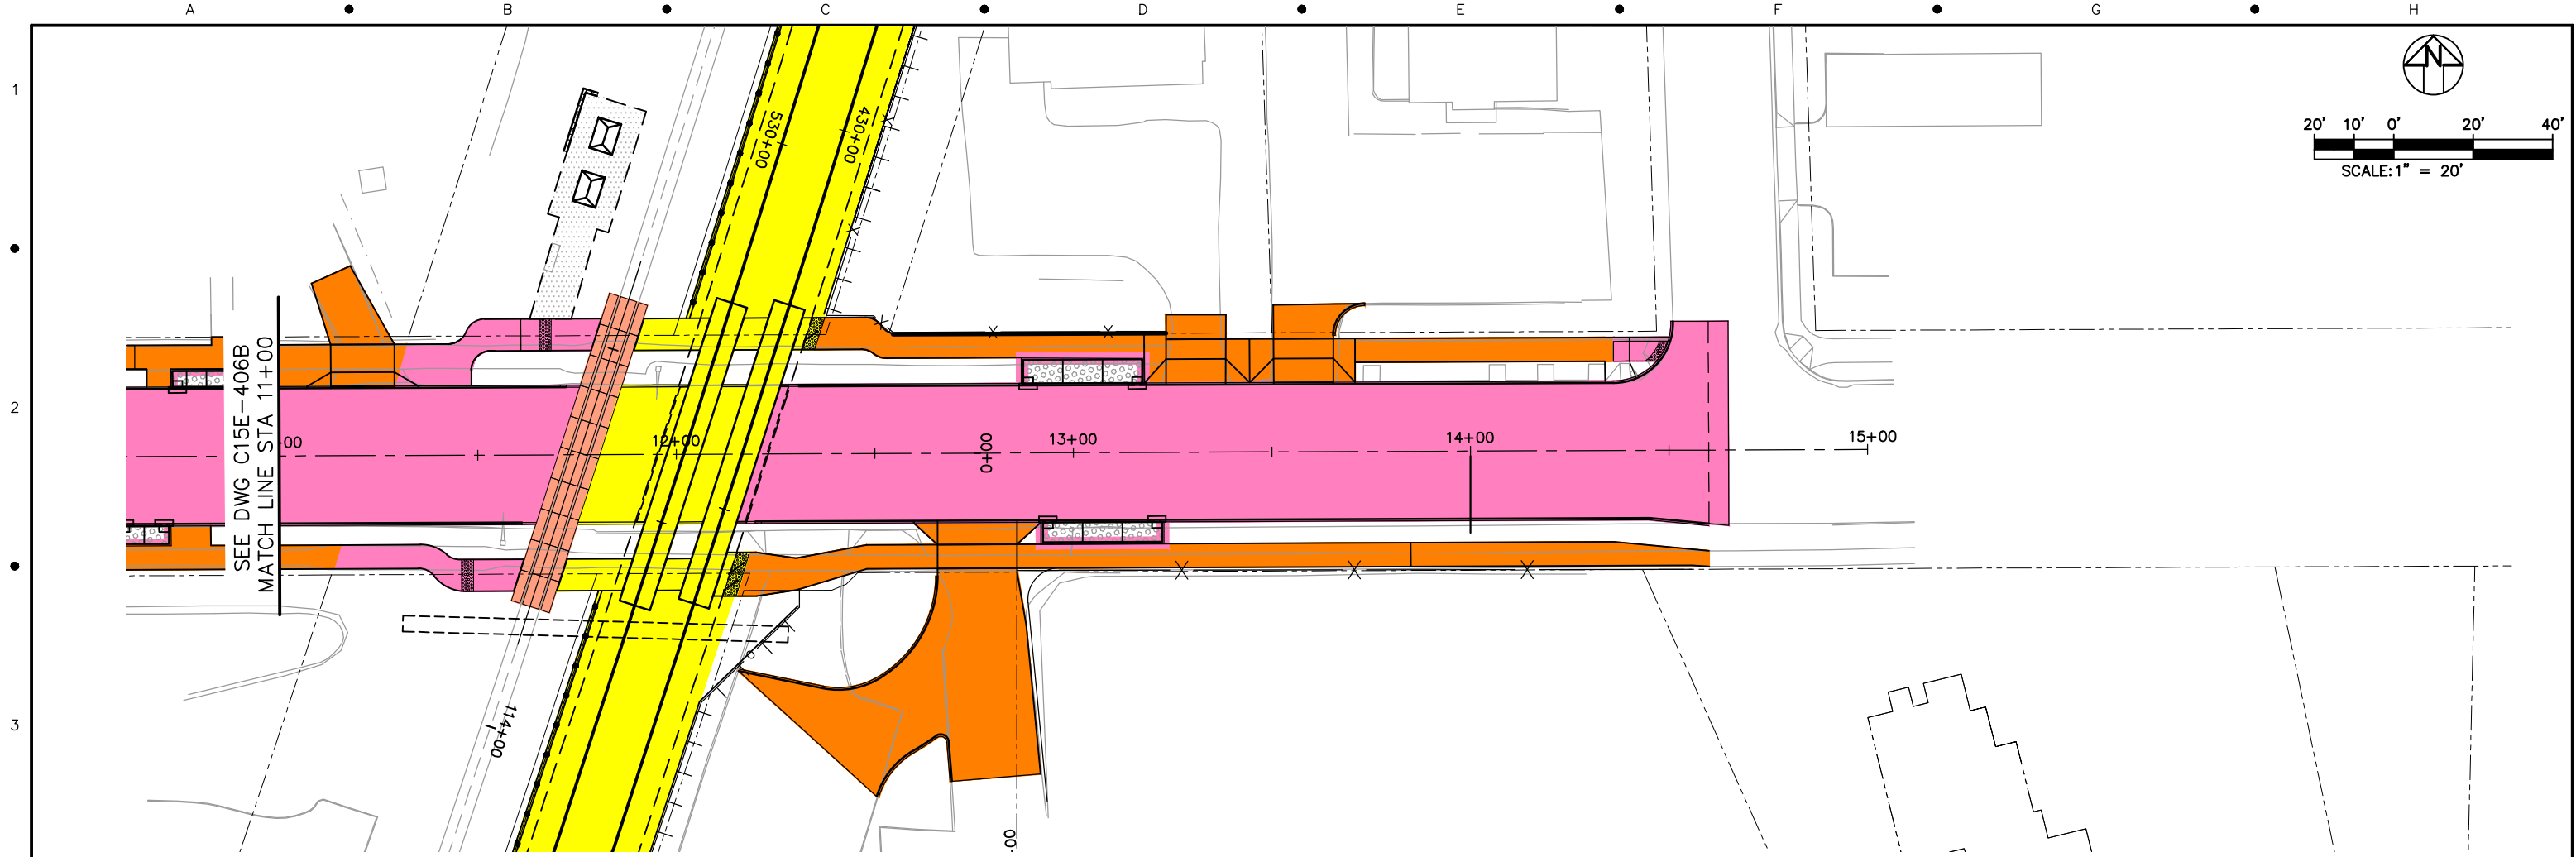

LEGEND

- | | | | |
|---|-------------------|---|---|
|  | TRIMET |  | OAK LODGE WATER DISTRICT |
|  | CITY OF PORTLAND |  | OAK LODGE SEWER DISTRICT |
|  | ODOT |  | UNION PACIFIC RAILROAD |
|  | CITY OF MILWAUKIE |  | PRIVATE PROPERTY |
|  | CLACKAMAS COUNTY |  | NORTH CLACKAMAS PARKS & RECREATION DISTRICT |

NO.	DATE	BY	APPD.	REVISIONS
		CHK.		

DESIGNED	DATE
DRAWN	DATE
CHECKED	DATE
APPROVED	DATE





TRI-COUNTY METROPOLITAN TRANSPORTATION DISTRICT OF OREGON

TRI-COUNTY METROPOLITAN TRANSPORTATION DISTRICT OF OREGON

TRI-COUNTY METROPOLITAN TRANSPORTATION DISTRICT OF OREGON

CAPITAL PROJECTS DIVISION

1800 SW FIRST AVE., SUITE 300

PORTLAND, OREGON 97201

SUBMITTED:

DATE:

APPROVED:

DATE:

PORTLAND TO MILWAUKIE LRT

MAINTENANCE AGREEMENT

ASPHALT & CONCRETE


STA 11+00 TO STA 14+60.01

SE HARRISON ST

SCALE: 1" = 20'-0"

DRAWING NO.: C15E-406E-B

ASPHALT & CONCRETE 90/116

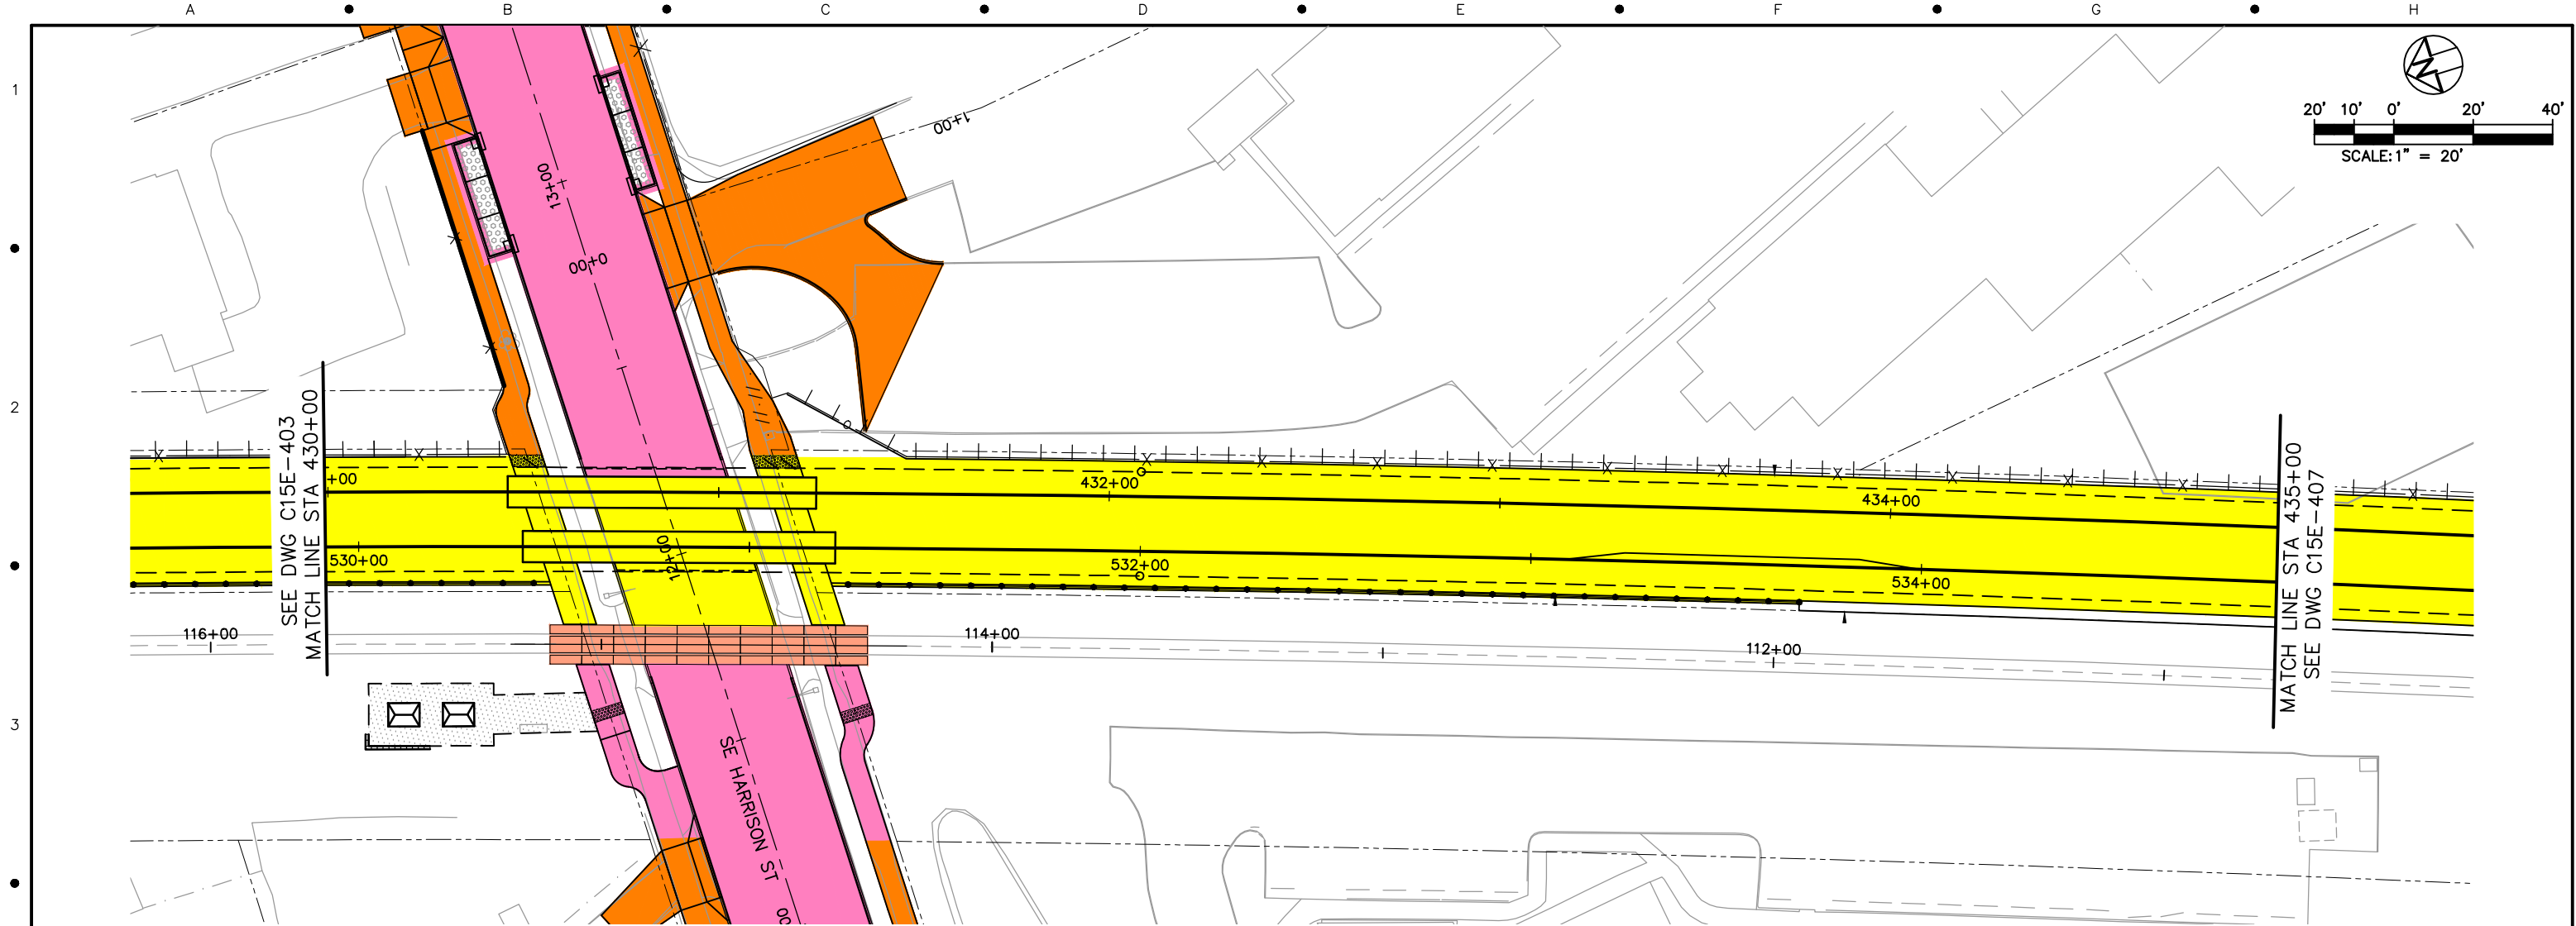


LEGEND

- | | |
|-------------------|---|
| TRIMET | OAK LODGE WATER DISTRICT |
| CITY OF PORTLAND | OAK LODGE SEWER DISTRICT |
| ODOT | UNION PACIFIC RAILROAD |
| CITY OF MILWAUKIE | PRIVATE PROPERTY |
| CLACKAMAS COUNTY | NORTH CLACKAMAS PARKS & RECREATION DISTRICT |

NO.	DATE	BY	APPD.	REVISIONS
		CHK.		

DESIGNED	DATE
DRAWN	DATE
CHECKED	DATE
APPROVED	DATE

 TRI-COUNTY METROPOLITAN TRANSPORTATION DISTRICT OF OREGON		PORTLAND TO MILWAUKIE LRT MAINTENANCE AGREEMENT ASPHALT & CONCRETE STA 430+00 TO STA 435+00 SE HARRISON ST	
 CAPITAL PROJECTS DIVISION 1800 SW FIRST AVE., SUITE 300 PORTLAND, OREGON 97201			
SUBMITTED:	DATE:	APPROVED:	DATE:
SCALE: 1" = 20'-0"		DRAWING NO.: C15E-405	ASPHALT & CONCRETE 91/116

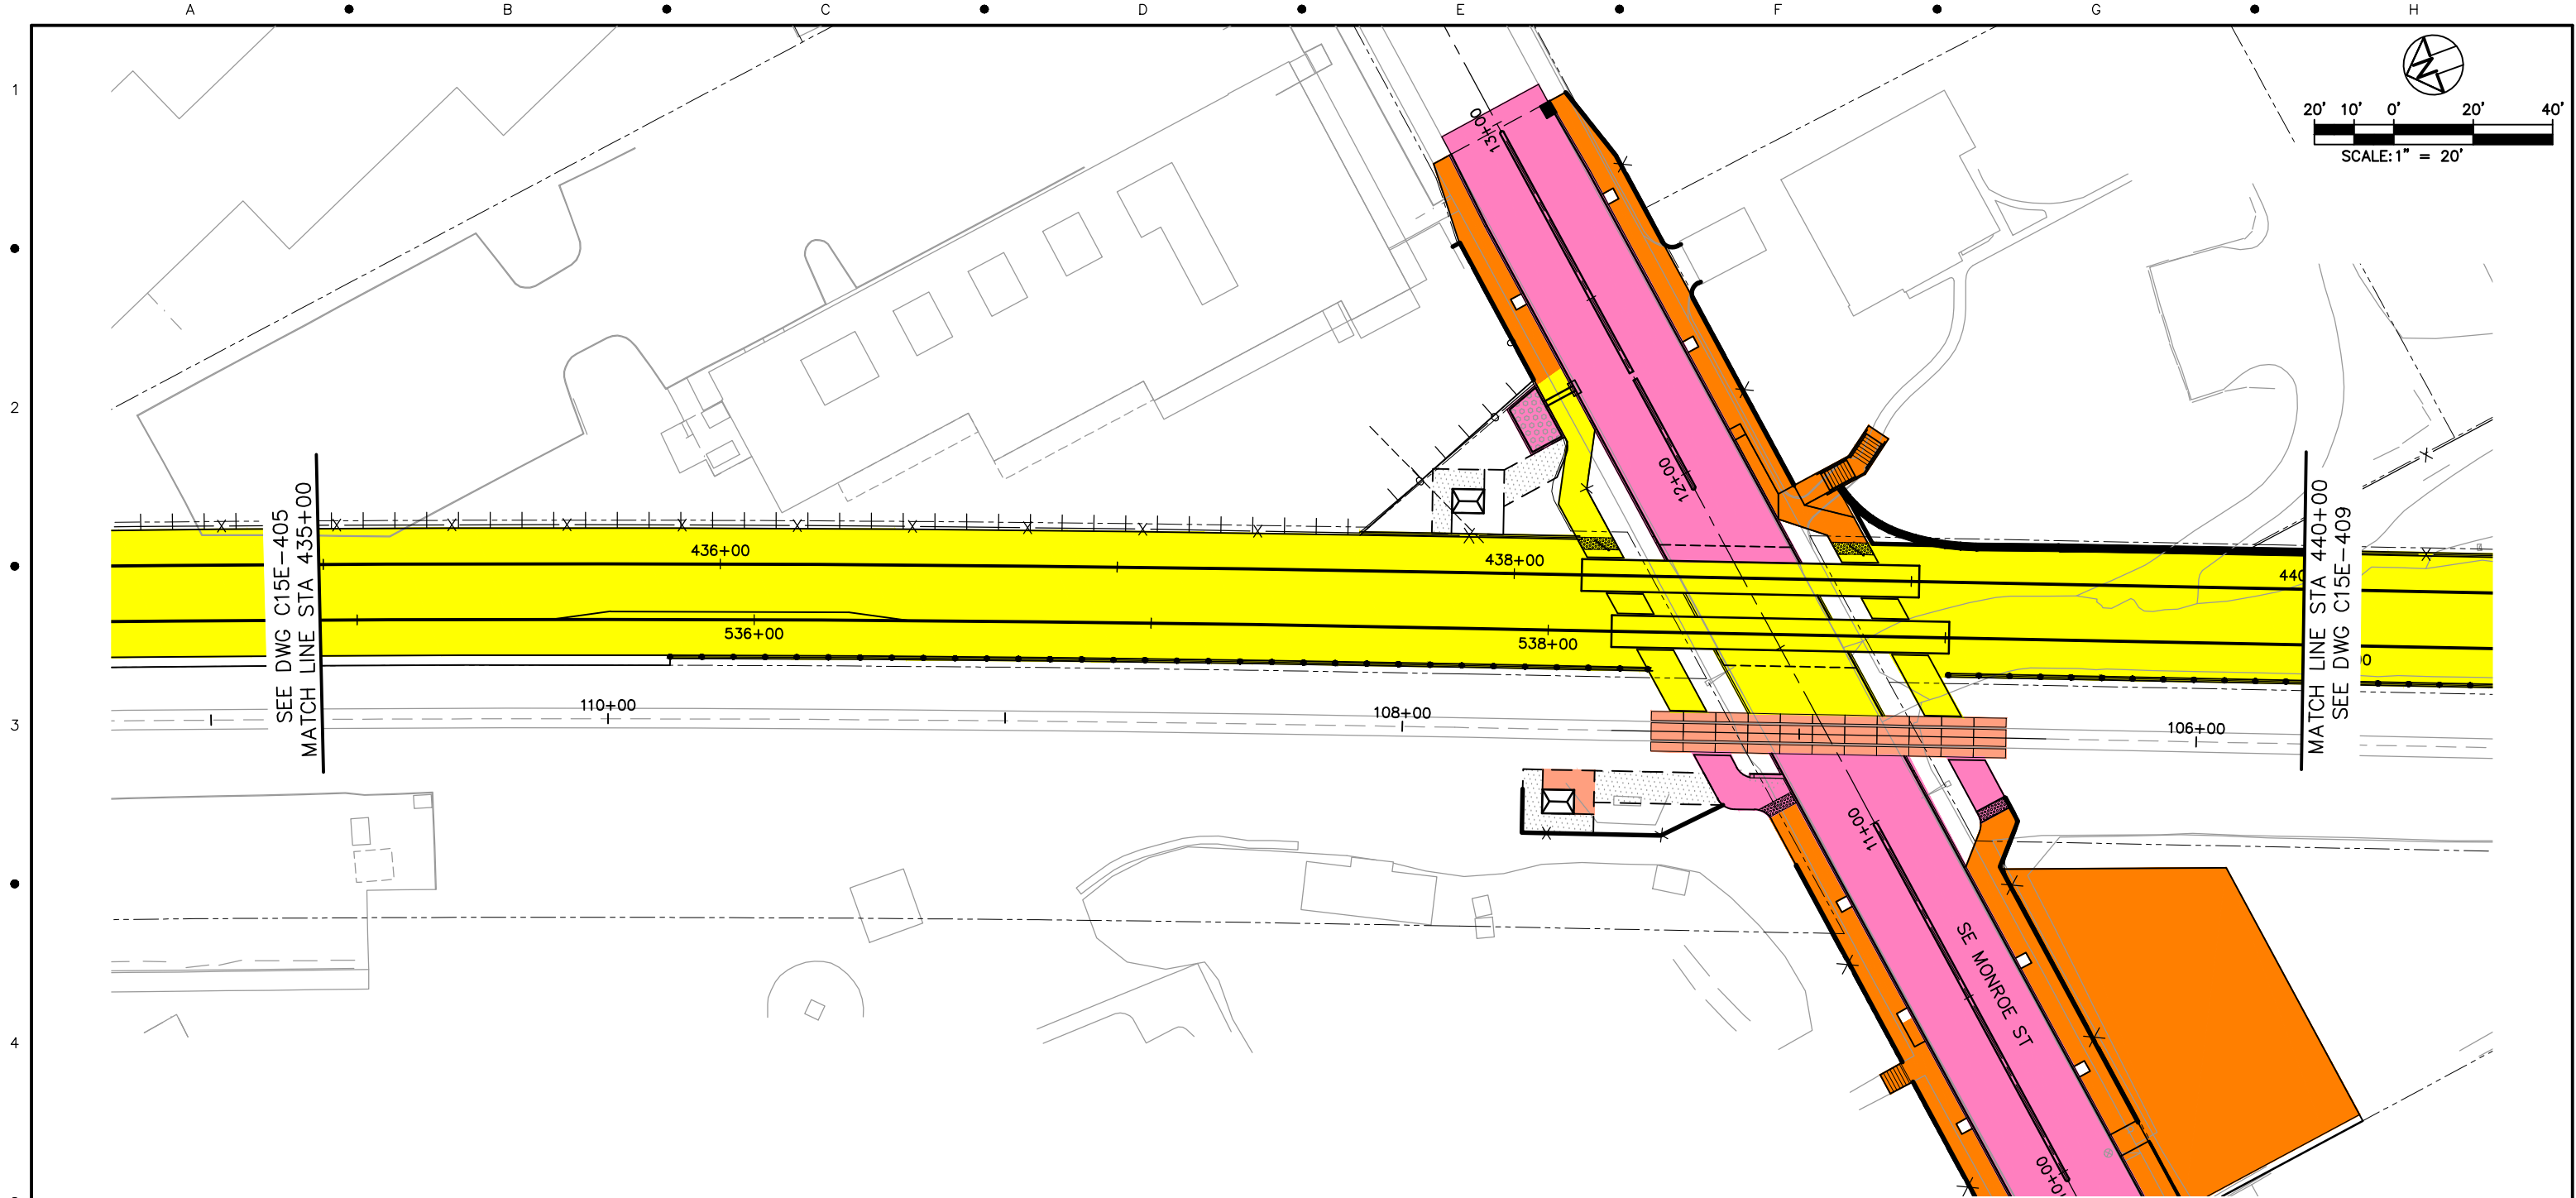


LEGEND

- | | | | |
|---|-------------------|---|---|
|  | TRIMET |  | OAK LODGE WATER DISTRICT |
|  | CITY OF PORTLAND |  | OAK LODGE SEWER DISTRICT |
|  | ODOT |  | UNION PACIFIC RAILROAD |
|  | CITY OF MILWAUKIE |  | PRIVATE PROPERTY |
|  | CLACKAMAS COUNTY |  | NORTH CLACKAMAS PARKS & RECREATION DISTRICT |

NO.	DATE	BY	APPD.	REVISIONS
		CHK.		

DESIGNED	DATE
DRAWN	DATE
CHECKED	DATE
APPROVED	DATE

 TRI-COUNTY METROPOLITAN TRANSPORTATION DISTRICT OF OREGON		PORTLAND TO MILWAUKIE LRT MAINTENANCE AGREEMENT ASPHALT & CONCRETE STA 435+00 TO STA 440+00 SE MONROE ST	
 CAPITAL PROJECTS DIVISION 1800 SW FIRST AVE., SUITE 300 PORTLAND, OREGON 97201			
SUBMITTED:	DATE:	APPROVED:	DATE:
		SCALE: 1" = 20'-0" DRAWING NO.: C15E-407-BX ASPHALT & CONCRETE 92/116	

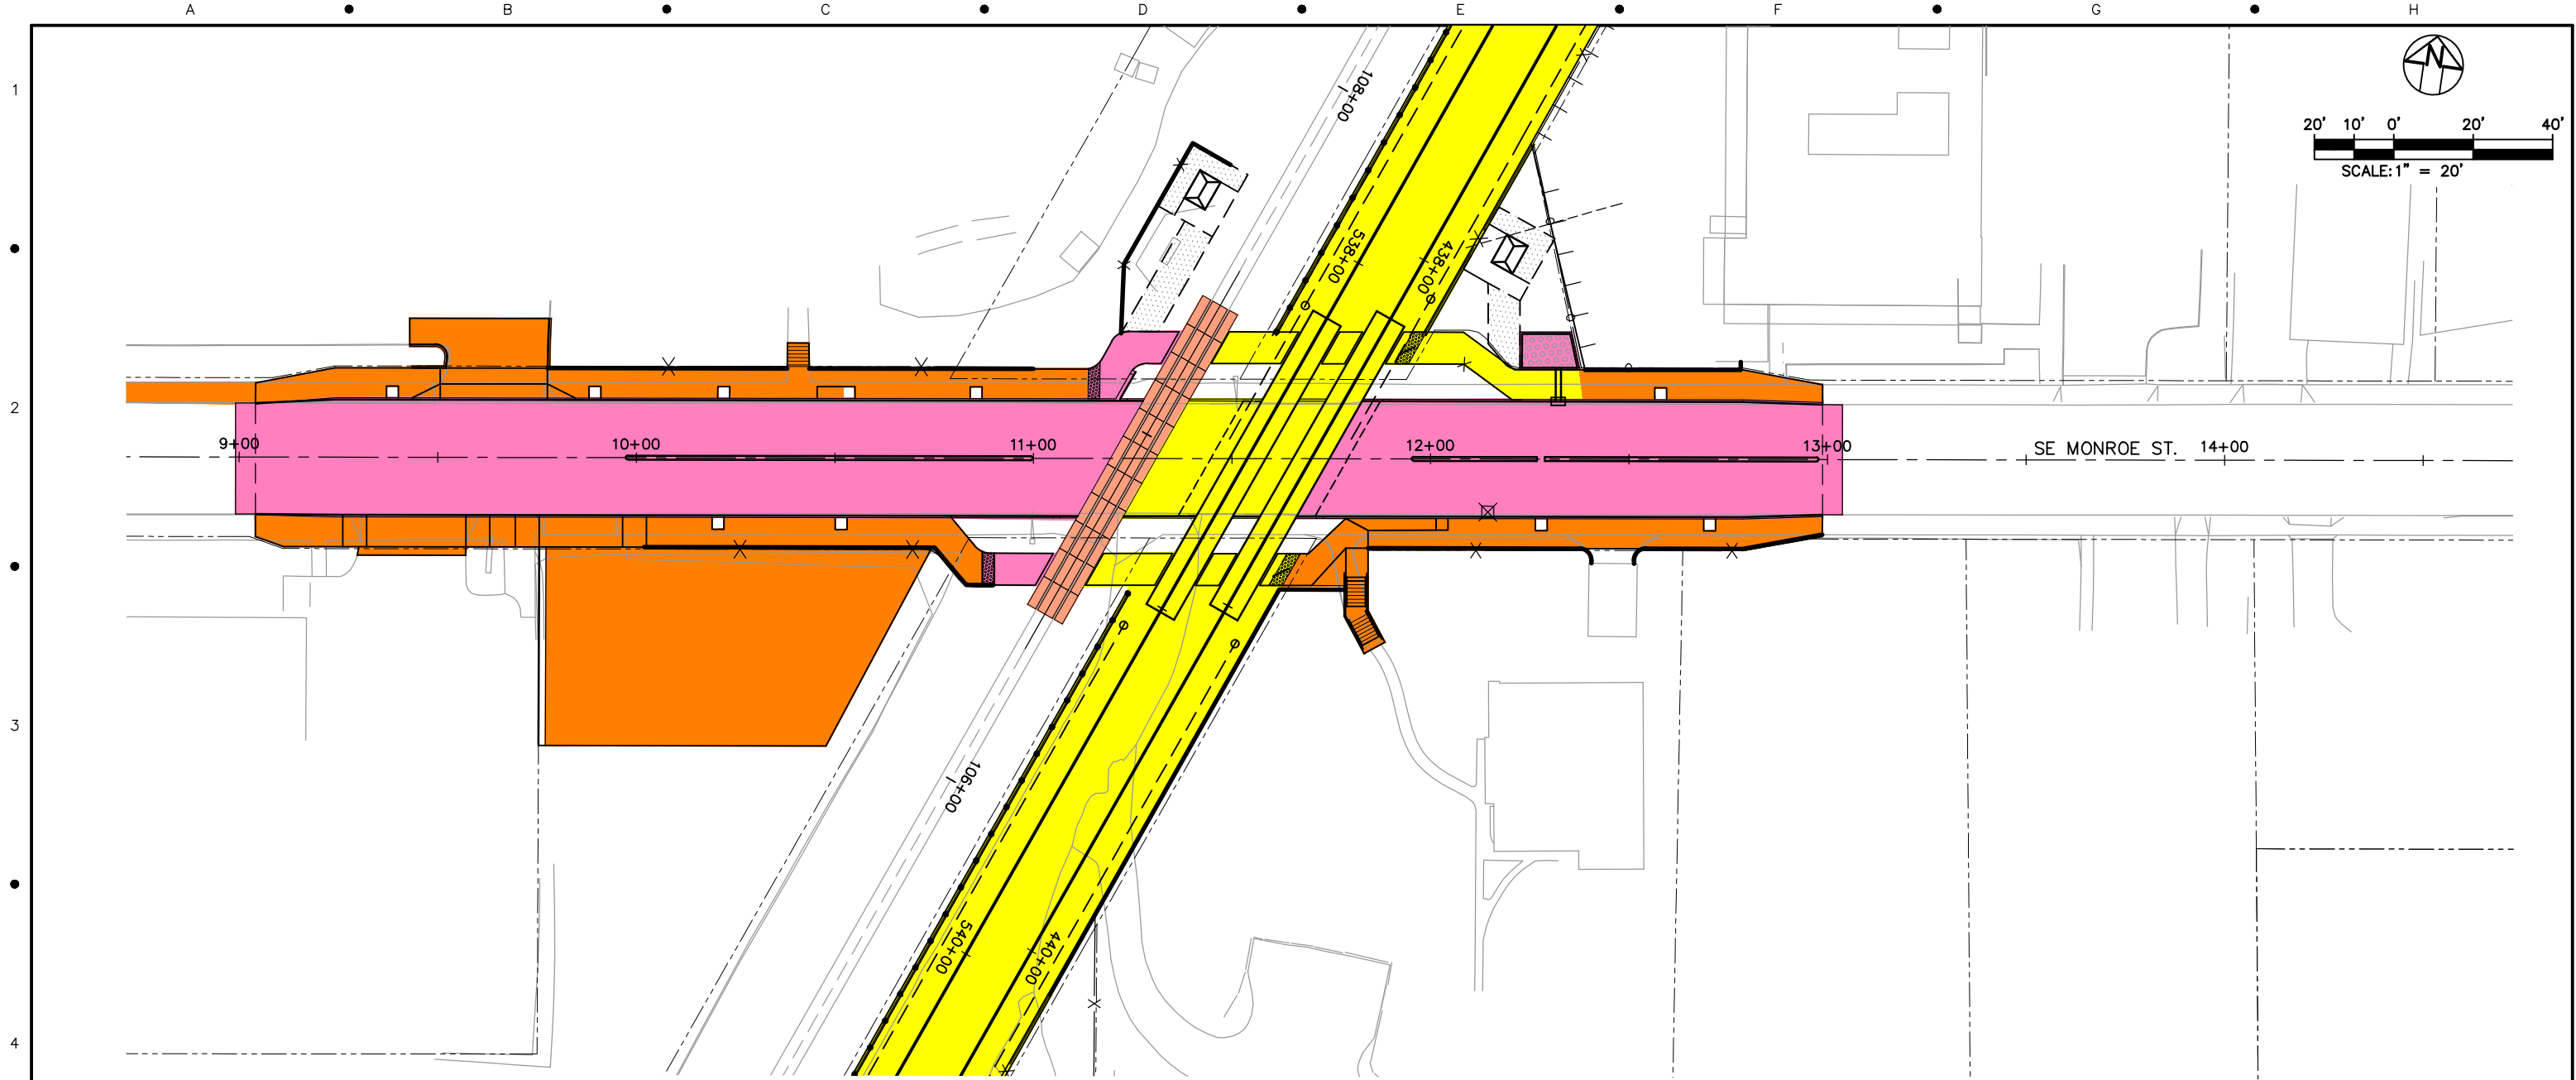

LEGEND

- | | | | |
|---|-------------------|---|---|
|  | TRIMET |  | OAK LODGE WATER DISTRICT |
|  | CITY OF PORTLAND |  | OAK LODGE SEWER DISTRICT |
|  | ODOT |  | UNION PACIFIC RAILROAD |
|  | CITY OF MILWAUKIE |  | PRIVATE PROPERTY |
|  | CLACKAMAS COUNTY |  | NORTH CLACKAMAS PARKS & RECREATION DISTRICT |

NO.	DATE	BY	APPD.	REVISIONS
		CHK.		

DESIGNED	DATE
DRAWN	DATE
CHECKED	DATE
APPROVED	DATE





TRI-COUNTY METROPOLITAN TRANSPORTATION DISTRICT OF OREGON

TRI-MET

CAPITAL PROJECTS
DIVISION
1800 SW FIRST AVE., SUITE 300
PORTLAND, OREGON 97201

SUBMITTED:DATE:APPROVED:DATE:


PORTLAND TO MILWAUKIE LRT
MAINTENANCE AGREEMENT


ASPHALT & CONCRETE
STA 9+06.36 TO STA 13+21.39
SE MONROE ST

SCALE:1" = 20'-0"

DRAWING NO.:C15E-408B-HX

ASPHALT & CONCRETE 93/116

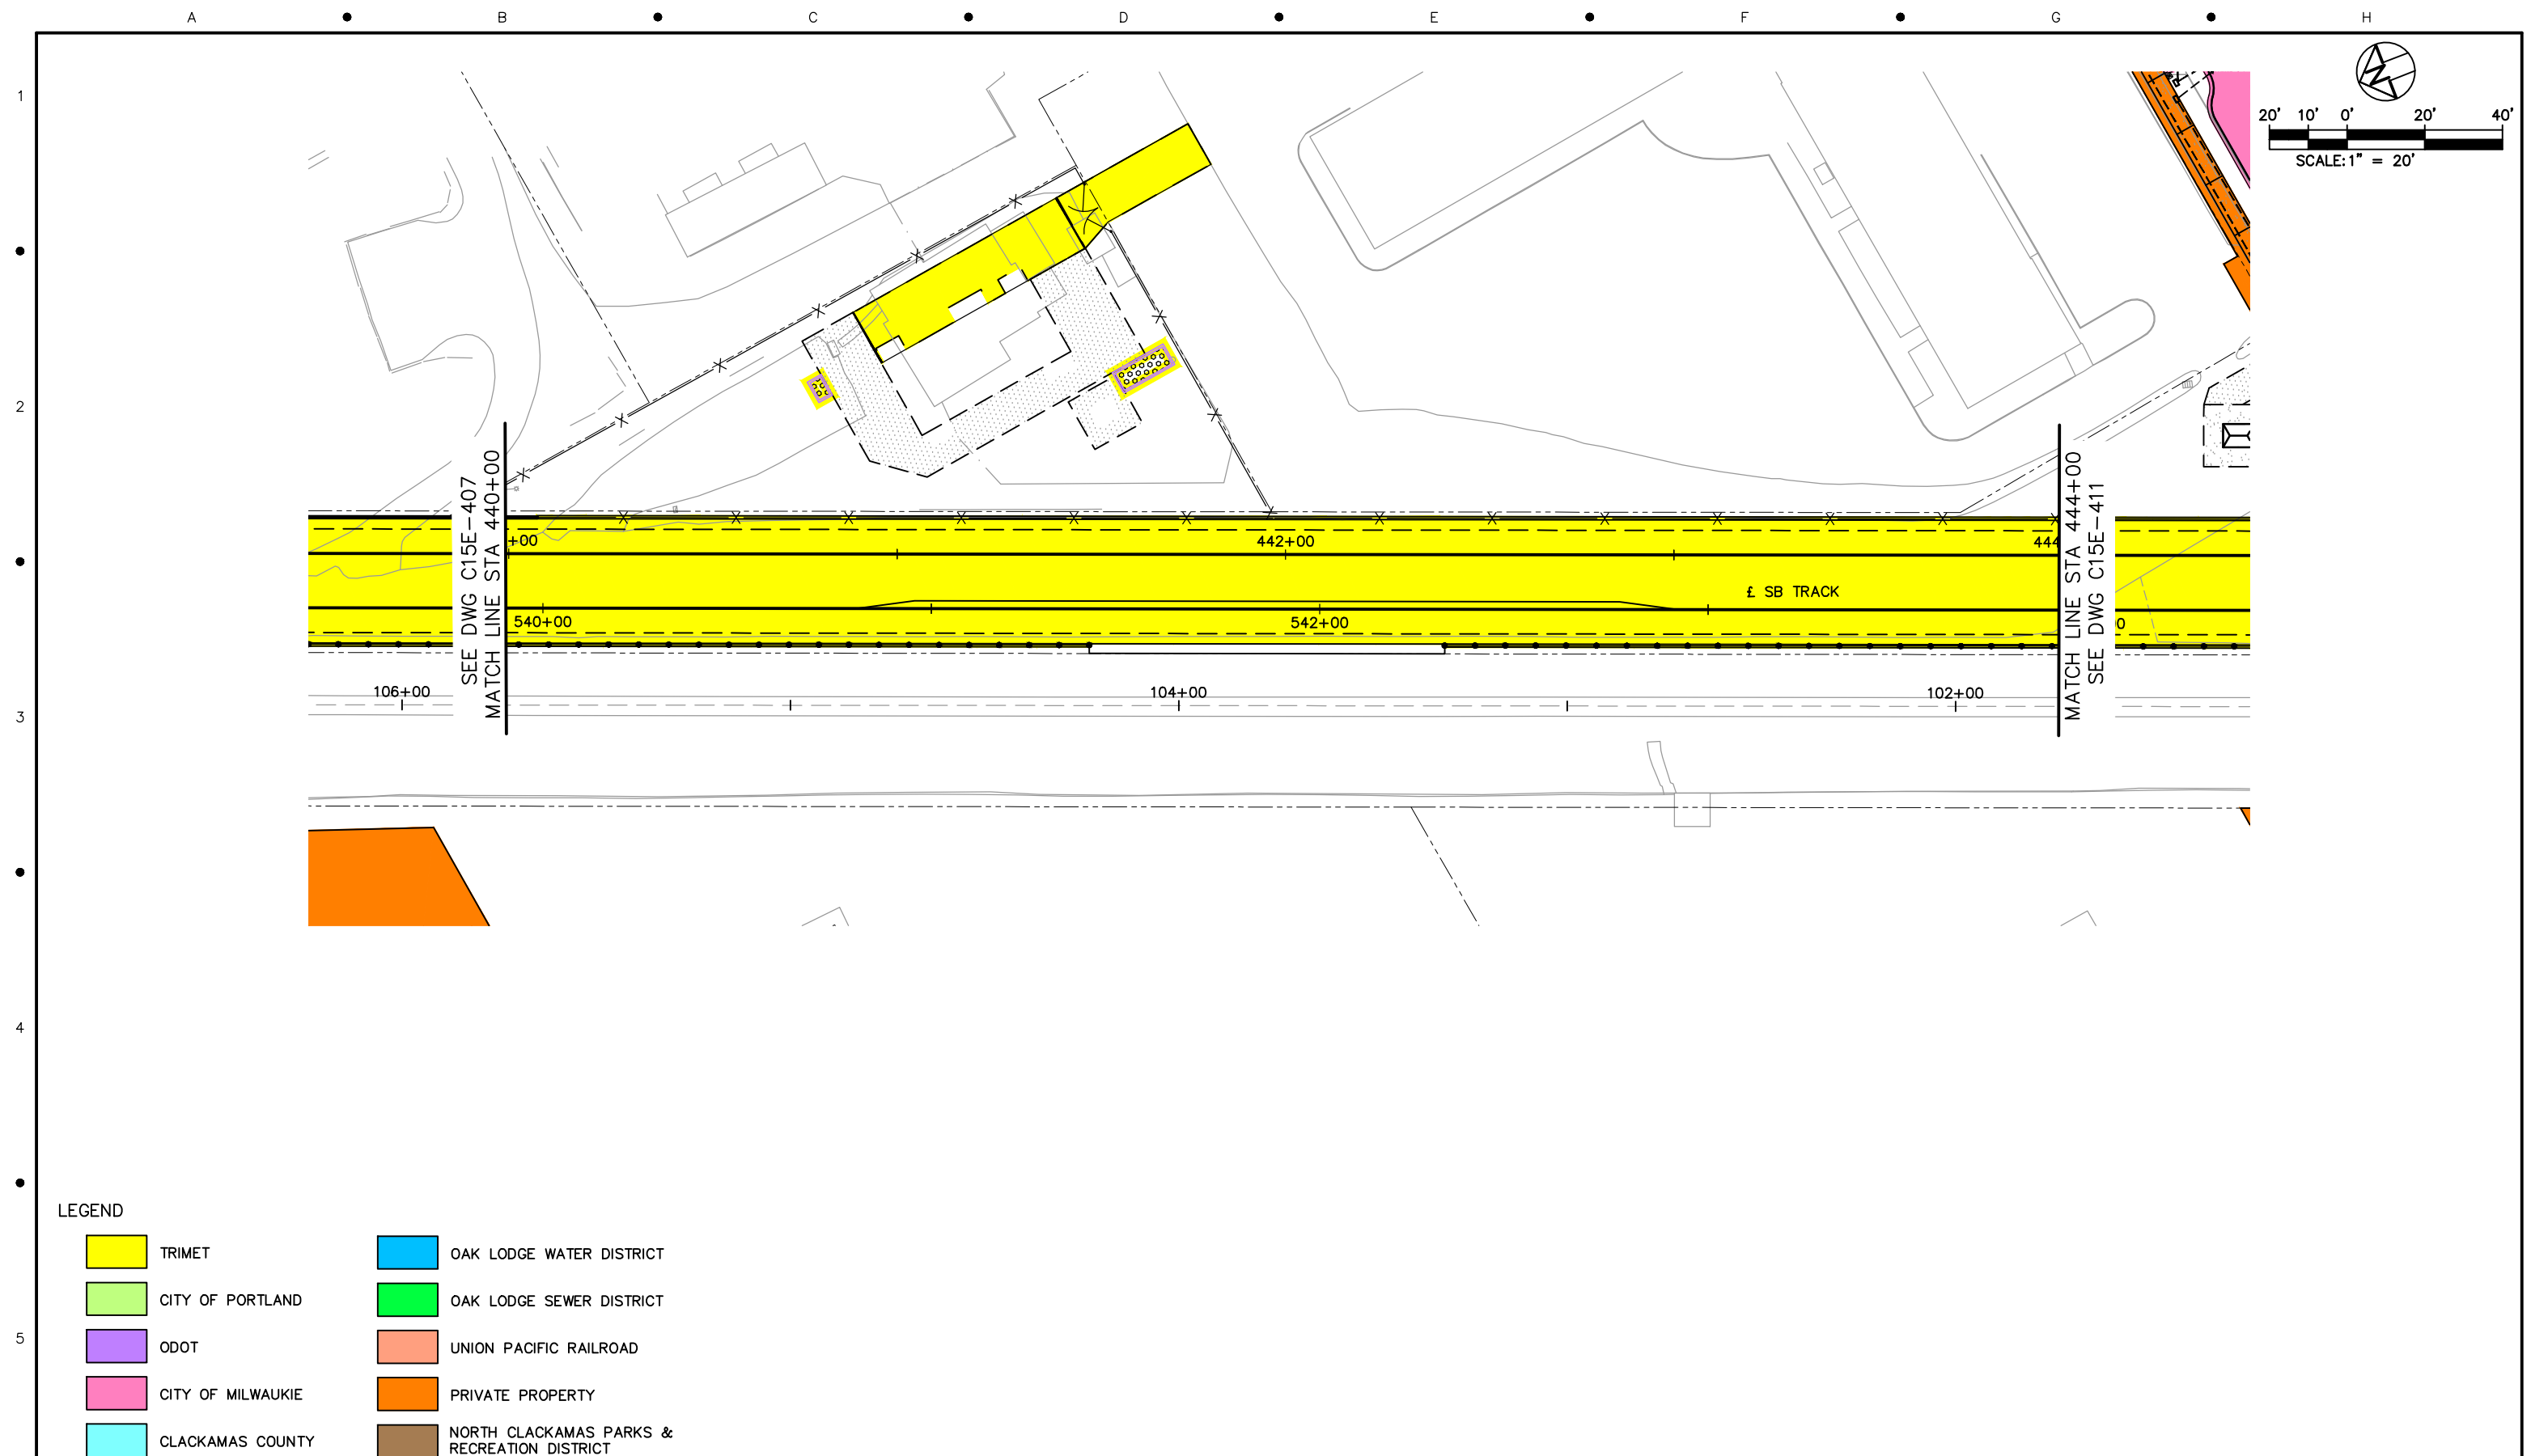

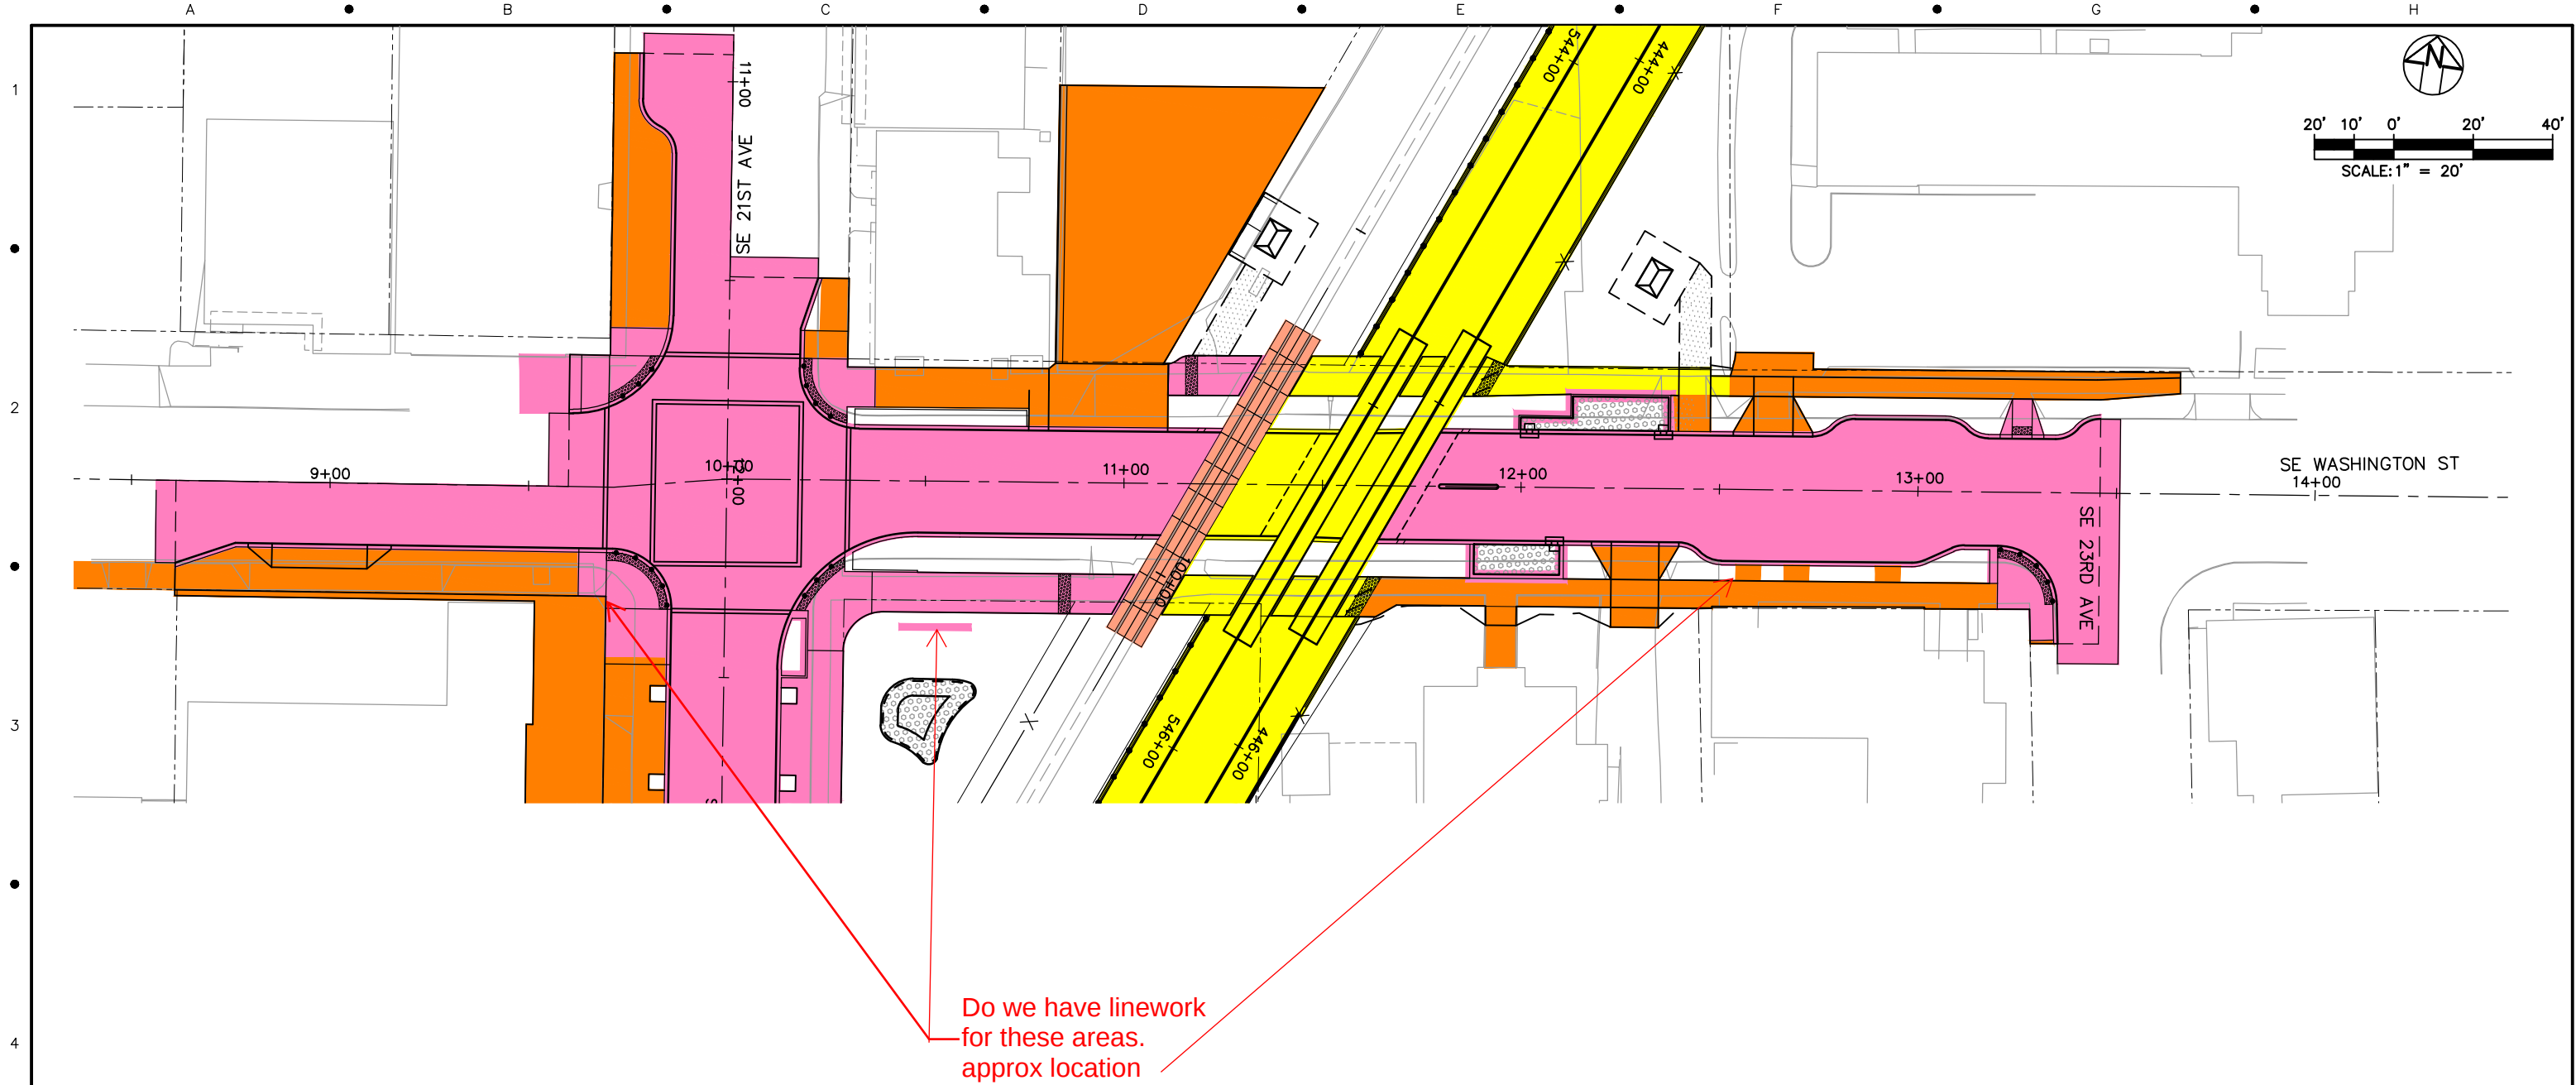


LEGEND

- | | | | |
|---|-------------------|---|---|
|  | TRIMET |  | OAK LODGE WATER DISTRICT |
|  | CITY OF PORTLAND |  | OAK LODGE SEWER DISTRICT |
|  | ODOT |  | UNION PACIFIC RAILROAD |
|  | CITY OF MILWAUKIE |  | PRIVATE PROPERTY |
|  | CLACKAMAS COUNTY |  | NORTH CLACKAMAS PARKS & RECREATION DISTRICT |

NO.	DATE	BY	APPD.	REVISIONS
		CHK.		

DESIGNED	DATE
DRAWN	DATE
CHECKED	DATE
APPROVED	DATE

 

TRI-COUNTY METROPOLITAN TRANSPORTATION DISTRICT OF OREGON

TRI MET



CAPITAL PROJECTS
DIVISION
1800 SW FIRST AVE., SUITE 300
PORTLAND, OREGON 97201

SUBMITTED: DATE: APPROVED: DATE:

PORTLAND TO MILWAUKIE LRT
MAINTENANCE AGREEMENT


ASPHALT & CONCRETE
STA 9+00 TO STA 14+00
SE WASHINGTON ST

SCALE: 1" = 20'-0" DRAWING NO.: C15E-412B-FX ASPHALT & CONCRETE 95/116

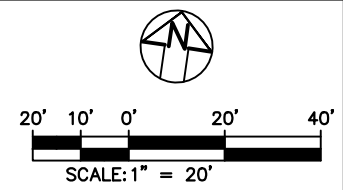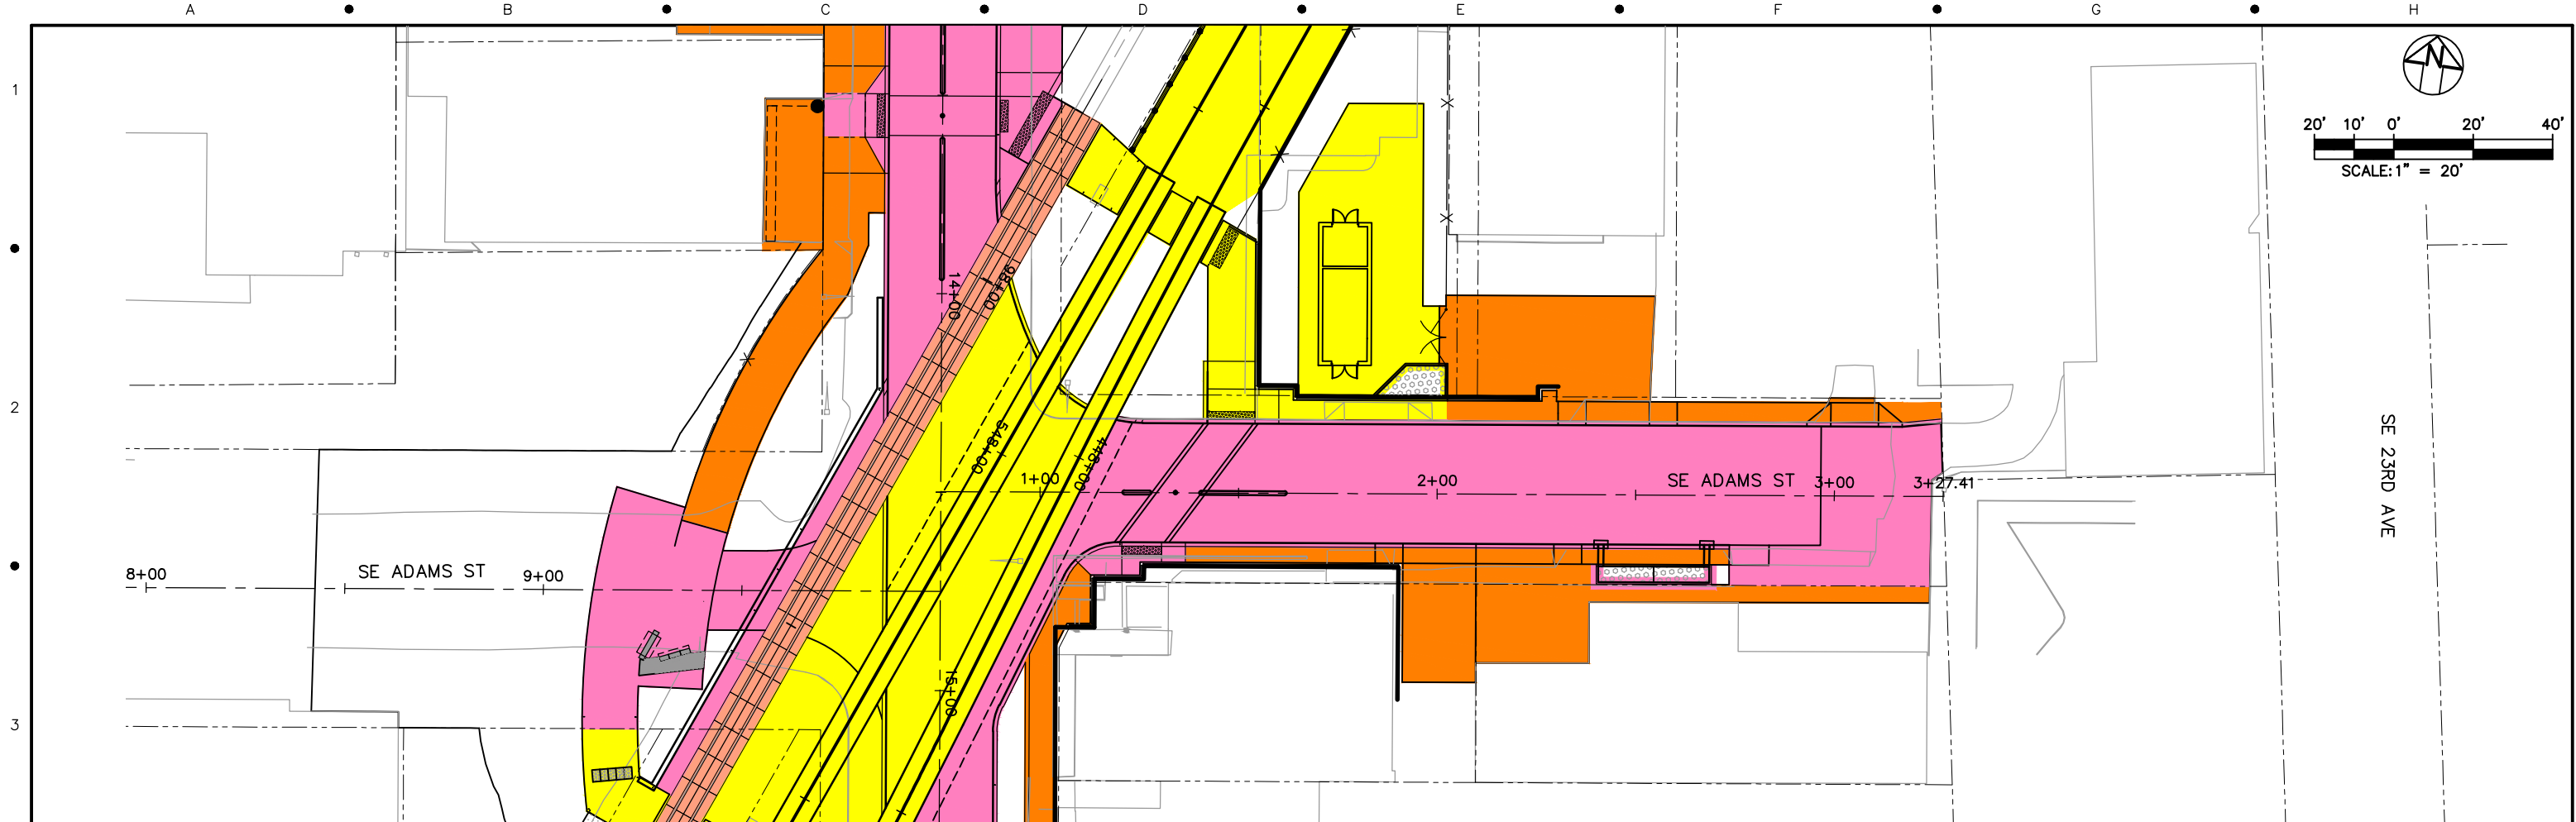

- LEGEND
- TRIMET
 - CITY OF PORTLAND
 - ODOT
 - CITY OF MILWAUKIE
 - CLACKAMAS COUNTY
 - OAK LODGE WATER DISTRICT
 - OAK LODGE SEWER DISTRICT
 - UNION PACIFIC RAILROAD
 - PRIVATE PROPERTY
 - NORTH CLACKAMAS PARKS & RECREATION DISTRICT

					DESIGNED _____ DATE _____				PORTLAND TO MILWAUKIE LRT MAINTENANCE AGREEMENT ASPHALT & CONCRETE STA 0+75 TO STA 3+23.95 SE ADAMS ST			
					DRAWN _____ DATE _____							
					CHECKED _____ DATE _____							
					APPROVED _____ DATE _____							
NO.	DATE	BY	APPD.	REVISIONS					CAPITAL PROJECTS DIVISION 1800 SW FIRST AVE., SUITE 300 PORTLAND, OREGON 97201		SCALE: 1" = 20'-0" DRAWING NO.: C15E-412L-EX ASPHALT & CONCRETE 96/116	

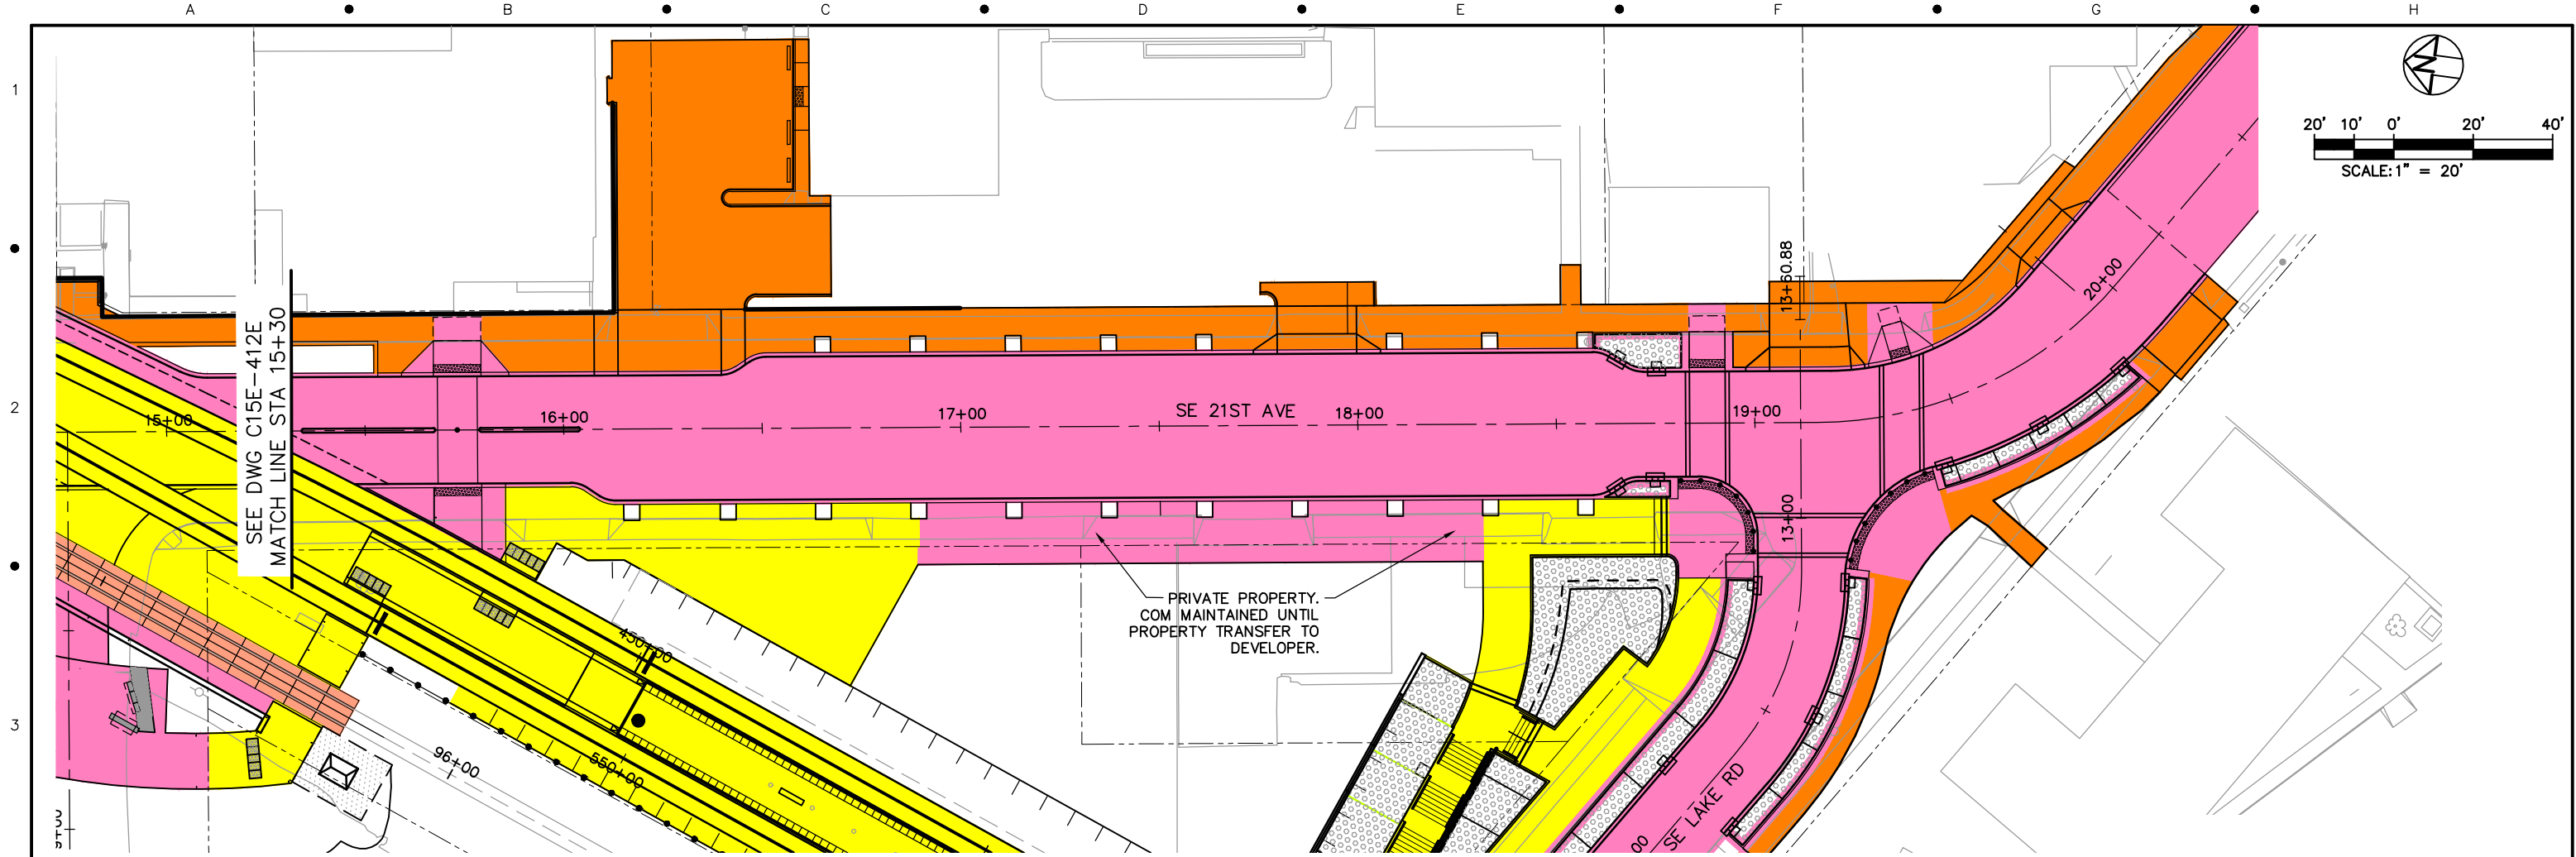

LEGEND

- | | | | |
|--|-------------------|--|---|
| | TRIMET | | OAK LODGE WATER DISTRICT |
| | CITY OF PORTLAND | | OAK LODGE SEWER DISTRICT |
| | ODOT | | UNION PACIFIC RAILROAD |
| | CITY OF MILWAUKIE | | PRIVATE PROPERTY |
| | CLACKAMAS COUNTY | | NORTH CLACKAMAS PARKS & RECREATION DISTRICT |

NO.	DATE	BY	APPD.	REVISIONS
		CHK.		

DESIGNED	DATE
DRAWN	DATE
CHECKED	DATE
APPROVED	DATE

TRI-COUNTY METROPOLITAN TRANSPORTATION DISTRICT OF OREGON

TRI-MET

CAPITAL PROJECTS DIVISION
1800 SW FIRST AVE., SUITE 300
PORTLAND, OREGON 97201

SUBMITTED:

DATE:

APPROVED:


DATE:

**PORTLAND TO MILWAUKIE LRT
MAINTENANCE AGREEMENT**
ASPHALT & CONCRETE
STA 15+30 TO STA 19+91.56
SE 21ST AVE

SCALE: 1" = 20'-0"

DRAWING NO.: C15E-412H-IX

ASPHALT & CONCRETE 97/116

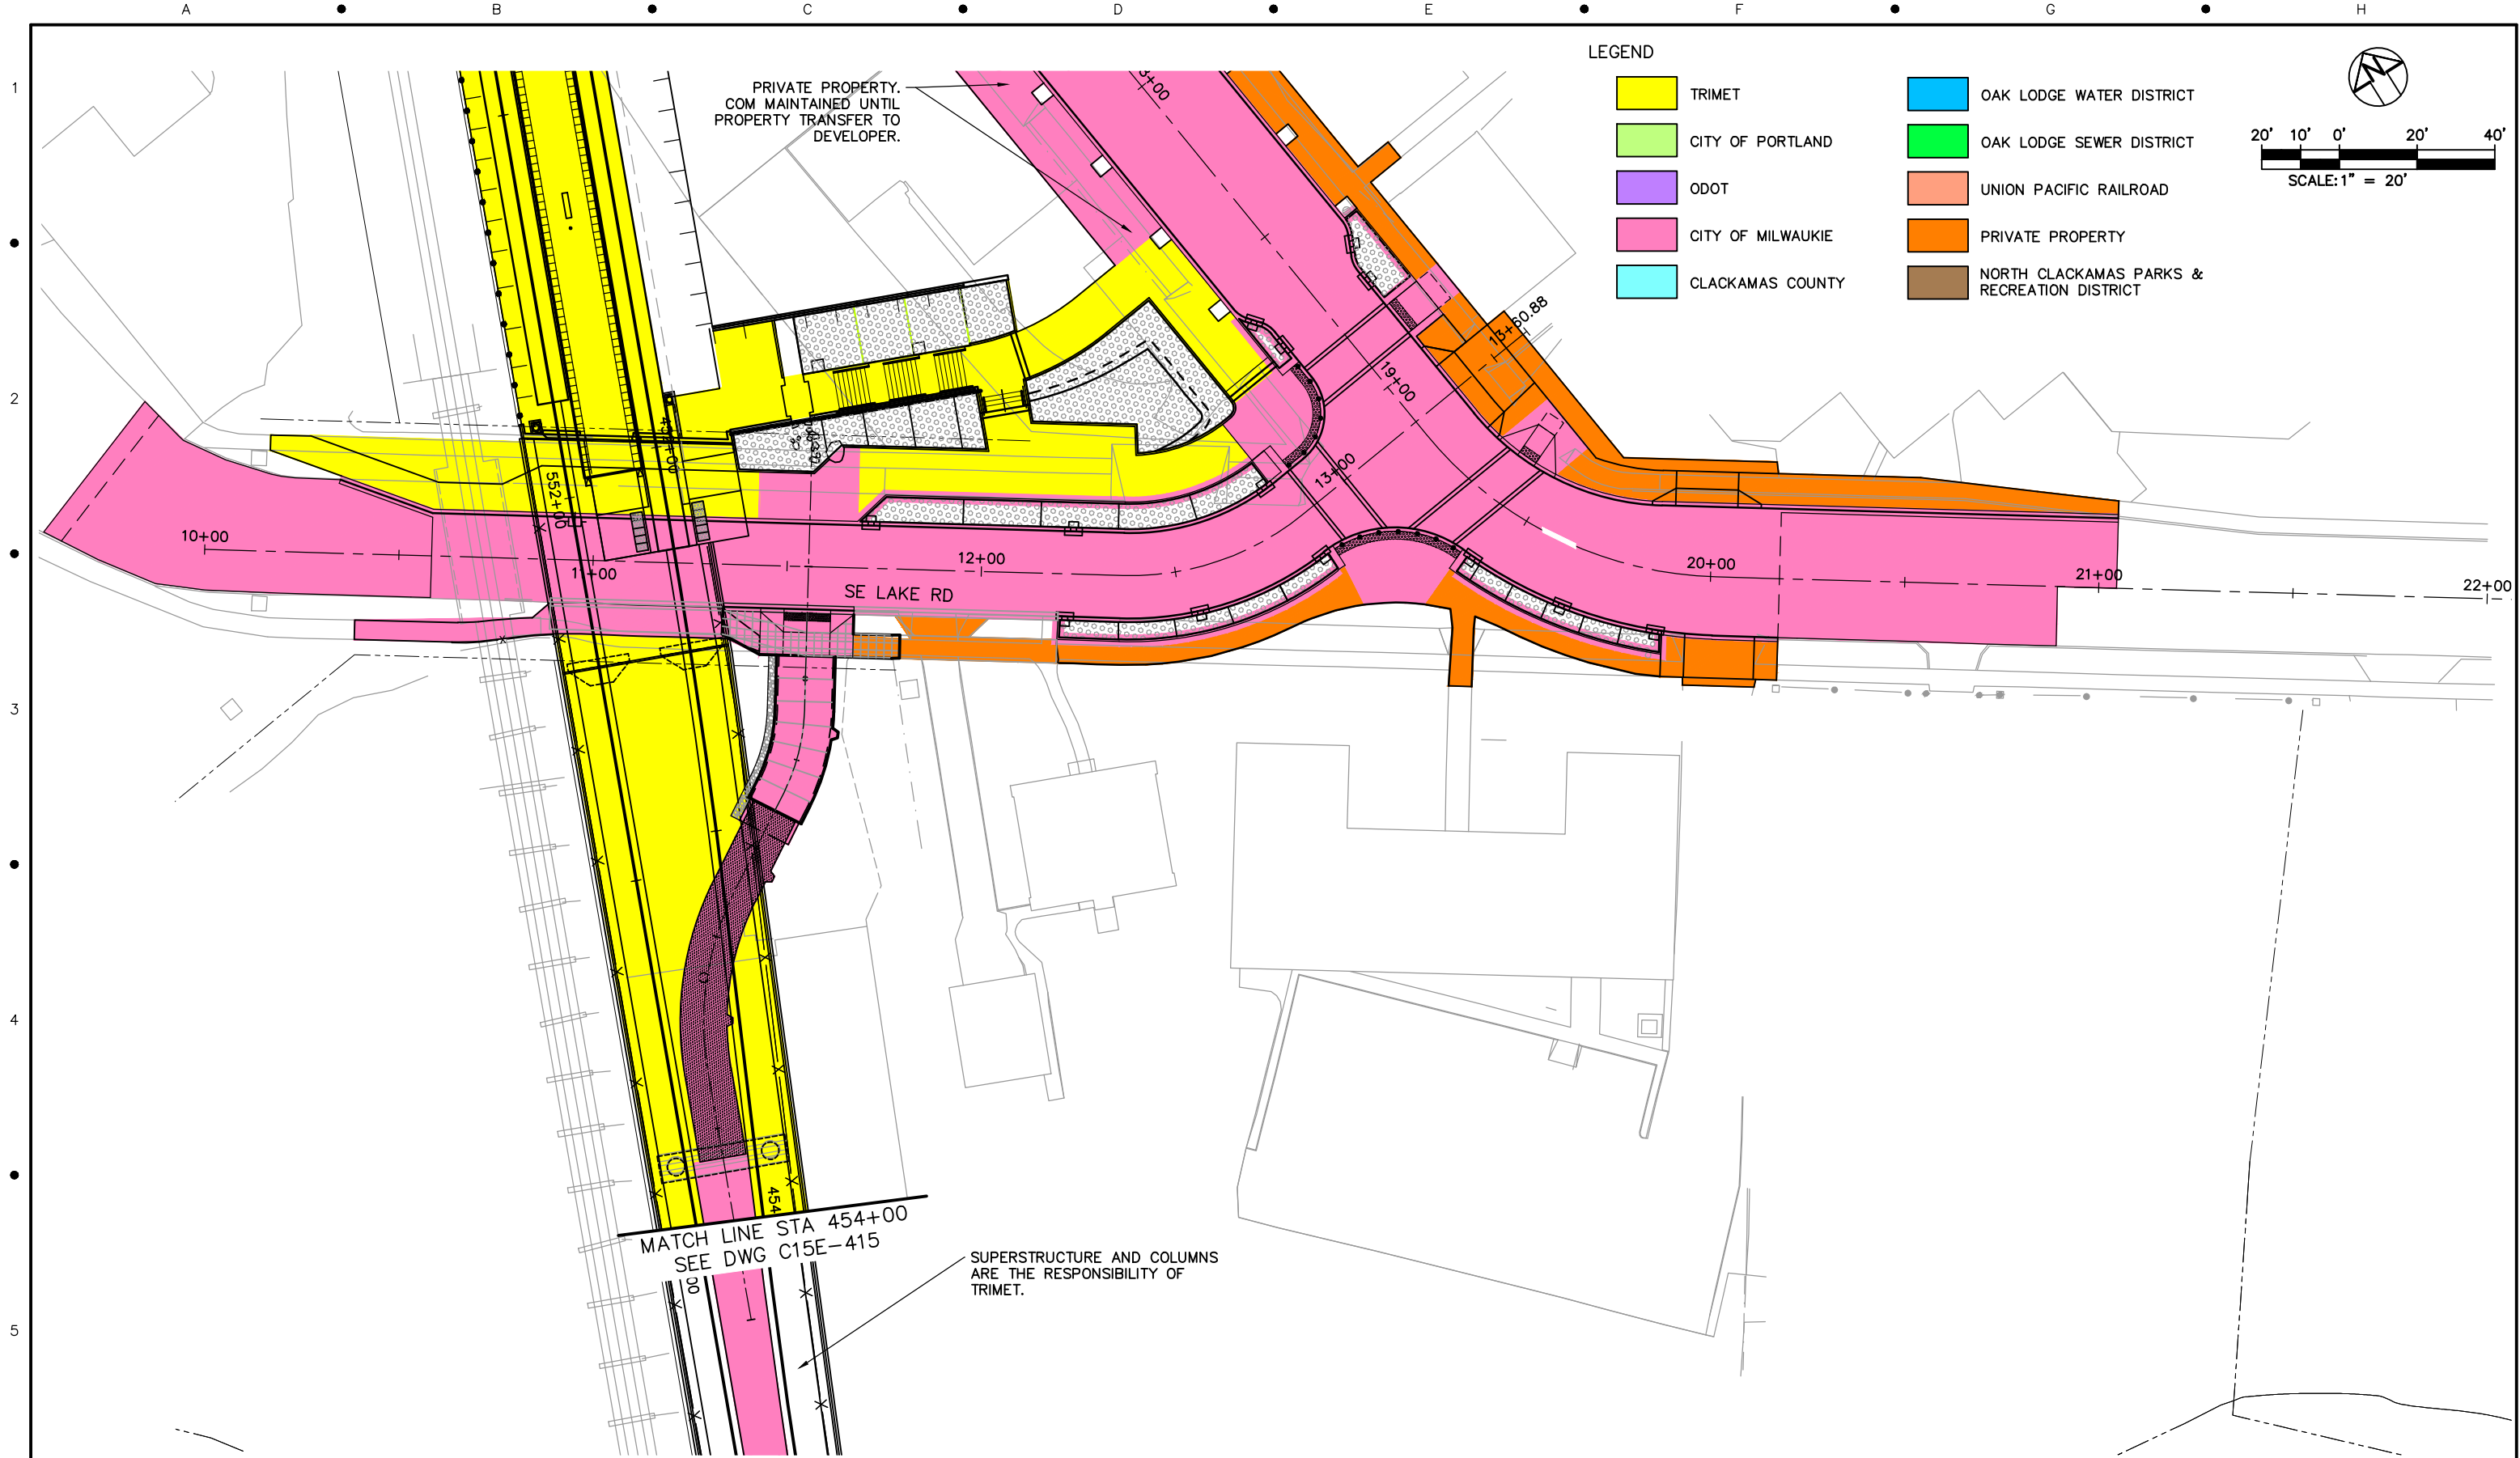

LEGEND

- | | |
|-------------------|---|
| TRIMET | OAK LODGE WATER DISTRICT |
| CITY OF PORTLAND | OAK LODGE SEWER DISTRICT |
| ODOT | UNION PACIFIC RAILROAD |
| CITY OF MILWAUKIE | PRIVATE PROPERTY |
| CLACKAMAS COUNTY | NORTH CLACKAMAS PARKS & RECREATION DISTRICT |

NO.	DATE	BY	APPD.	REVISIONS
		CHK.		

DESIGNED	DATE
DRAWN	DATE
CHECKED	DATE
APPROVED	DATE

TRI-COUNTY METROPOLITAN TRANSPORTATION DISTRICT OF OREGON

TRI MET

CAPITAL PROJECTS
DIVISION
1800 SW FIRST AVE., SUITE 300
PORTLAND, OREGON 97201

SUBMITTED:

DATE:

APPROVED:


DATE:

**PORTLAND TO MILWAUKIE LRT
MAINTENANCE AGREEMENT**
ASPHALT & CONCRETE
STA 10+00 TO STA 13+62.65
SE LAKE RD

SCALE:
1" = 20'-0"


DRAWING NO.:
C15E-414B-GX

ASPHALT & CONCRETE 98/116

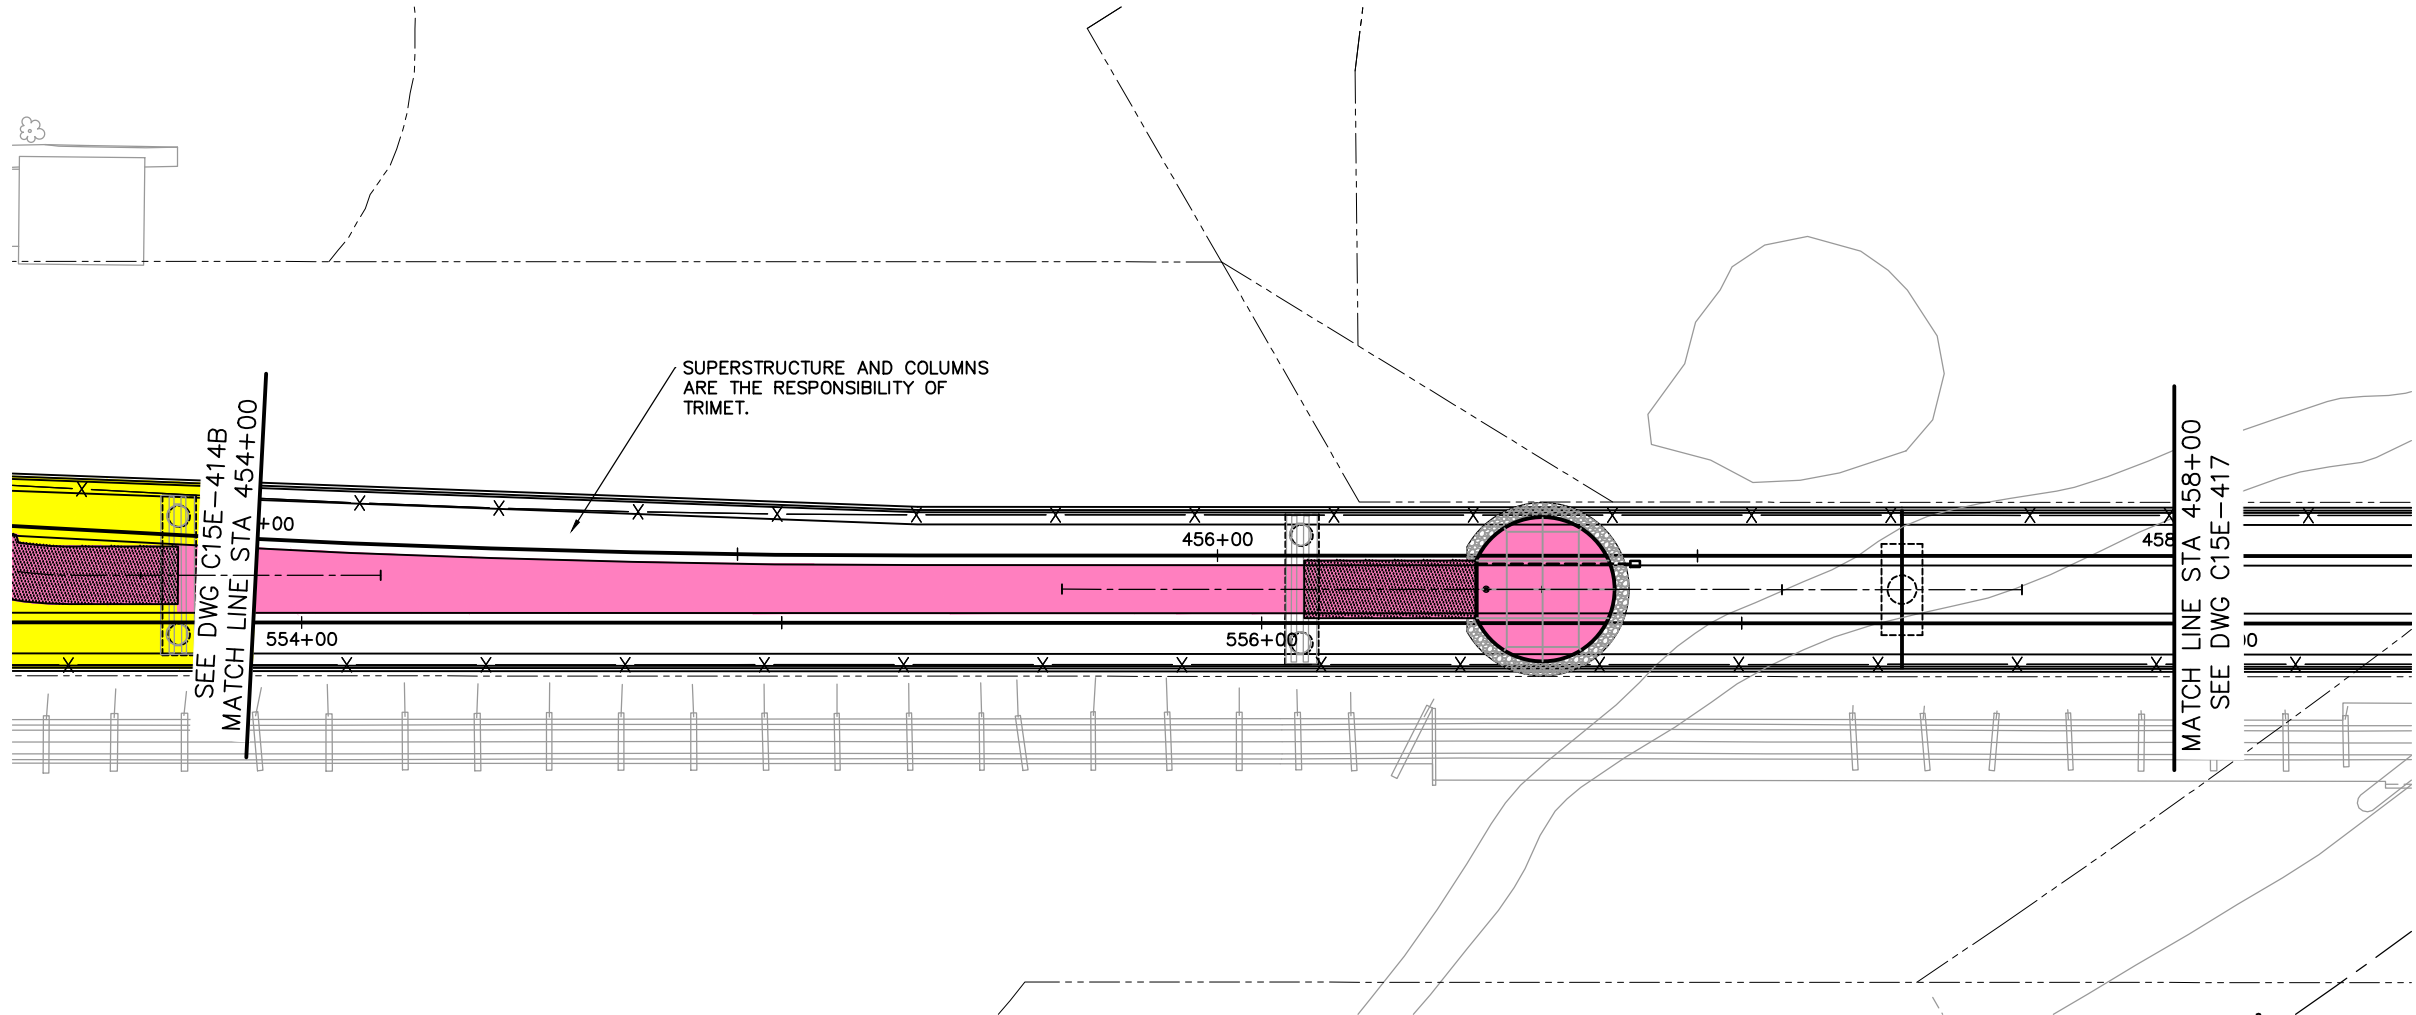

	TRIMET		OAK LODGE WATER DISTRICT
	CITY OF PORTLAND		OAK LODGE SEWER DISTRICT
	ODOT		UNION PACIFIC RAILROAD
	CITY OF MILWAUKIE		PRIVATE PROPERTY
	CLACKAMAS COUNTY		NORTH CLACKAMAS PARKS & RECREATION DISTRICT

[illegible]

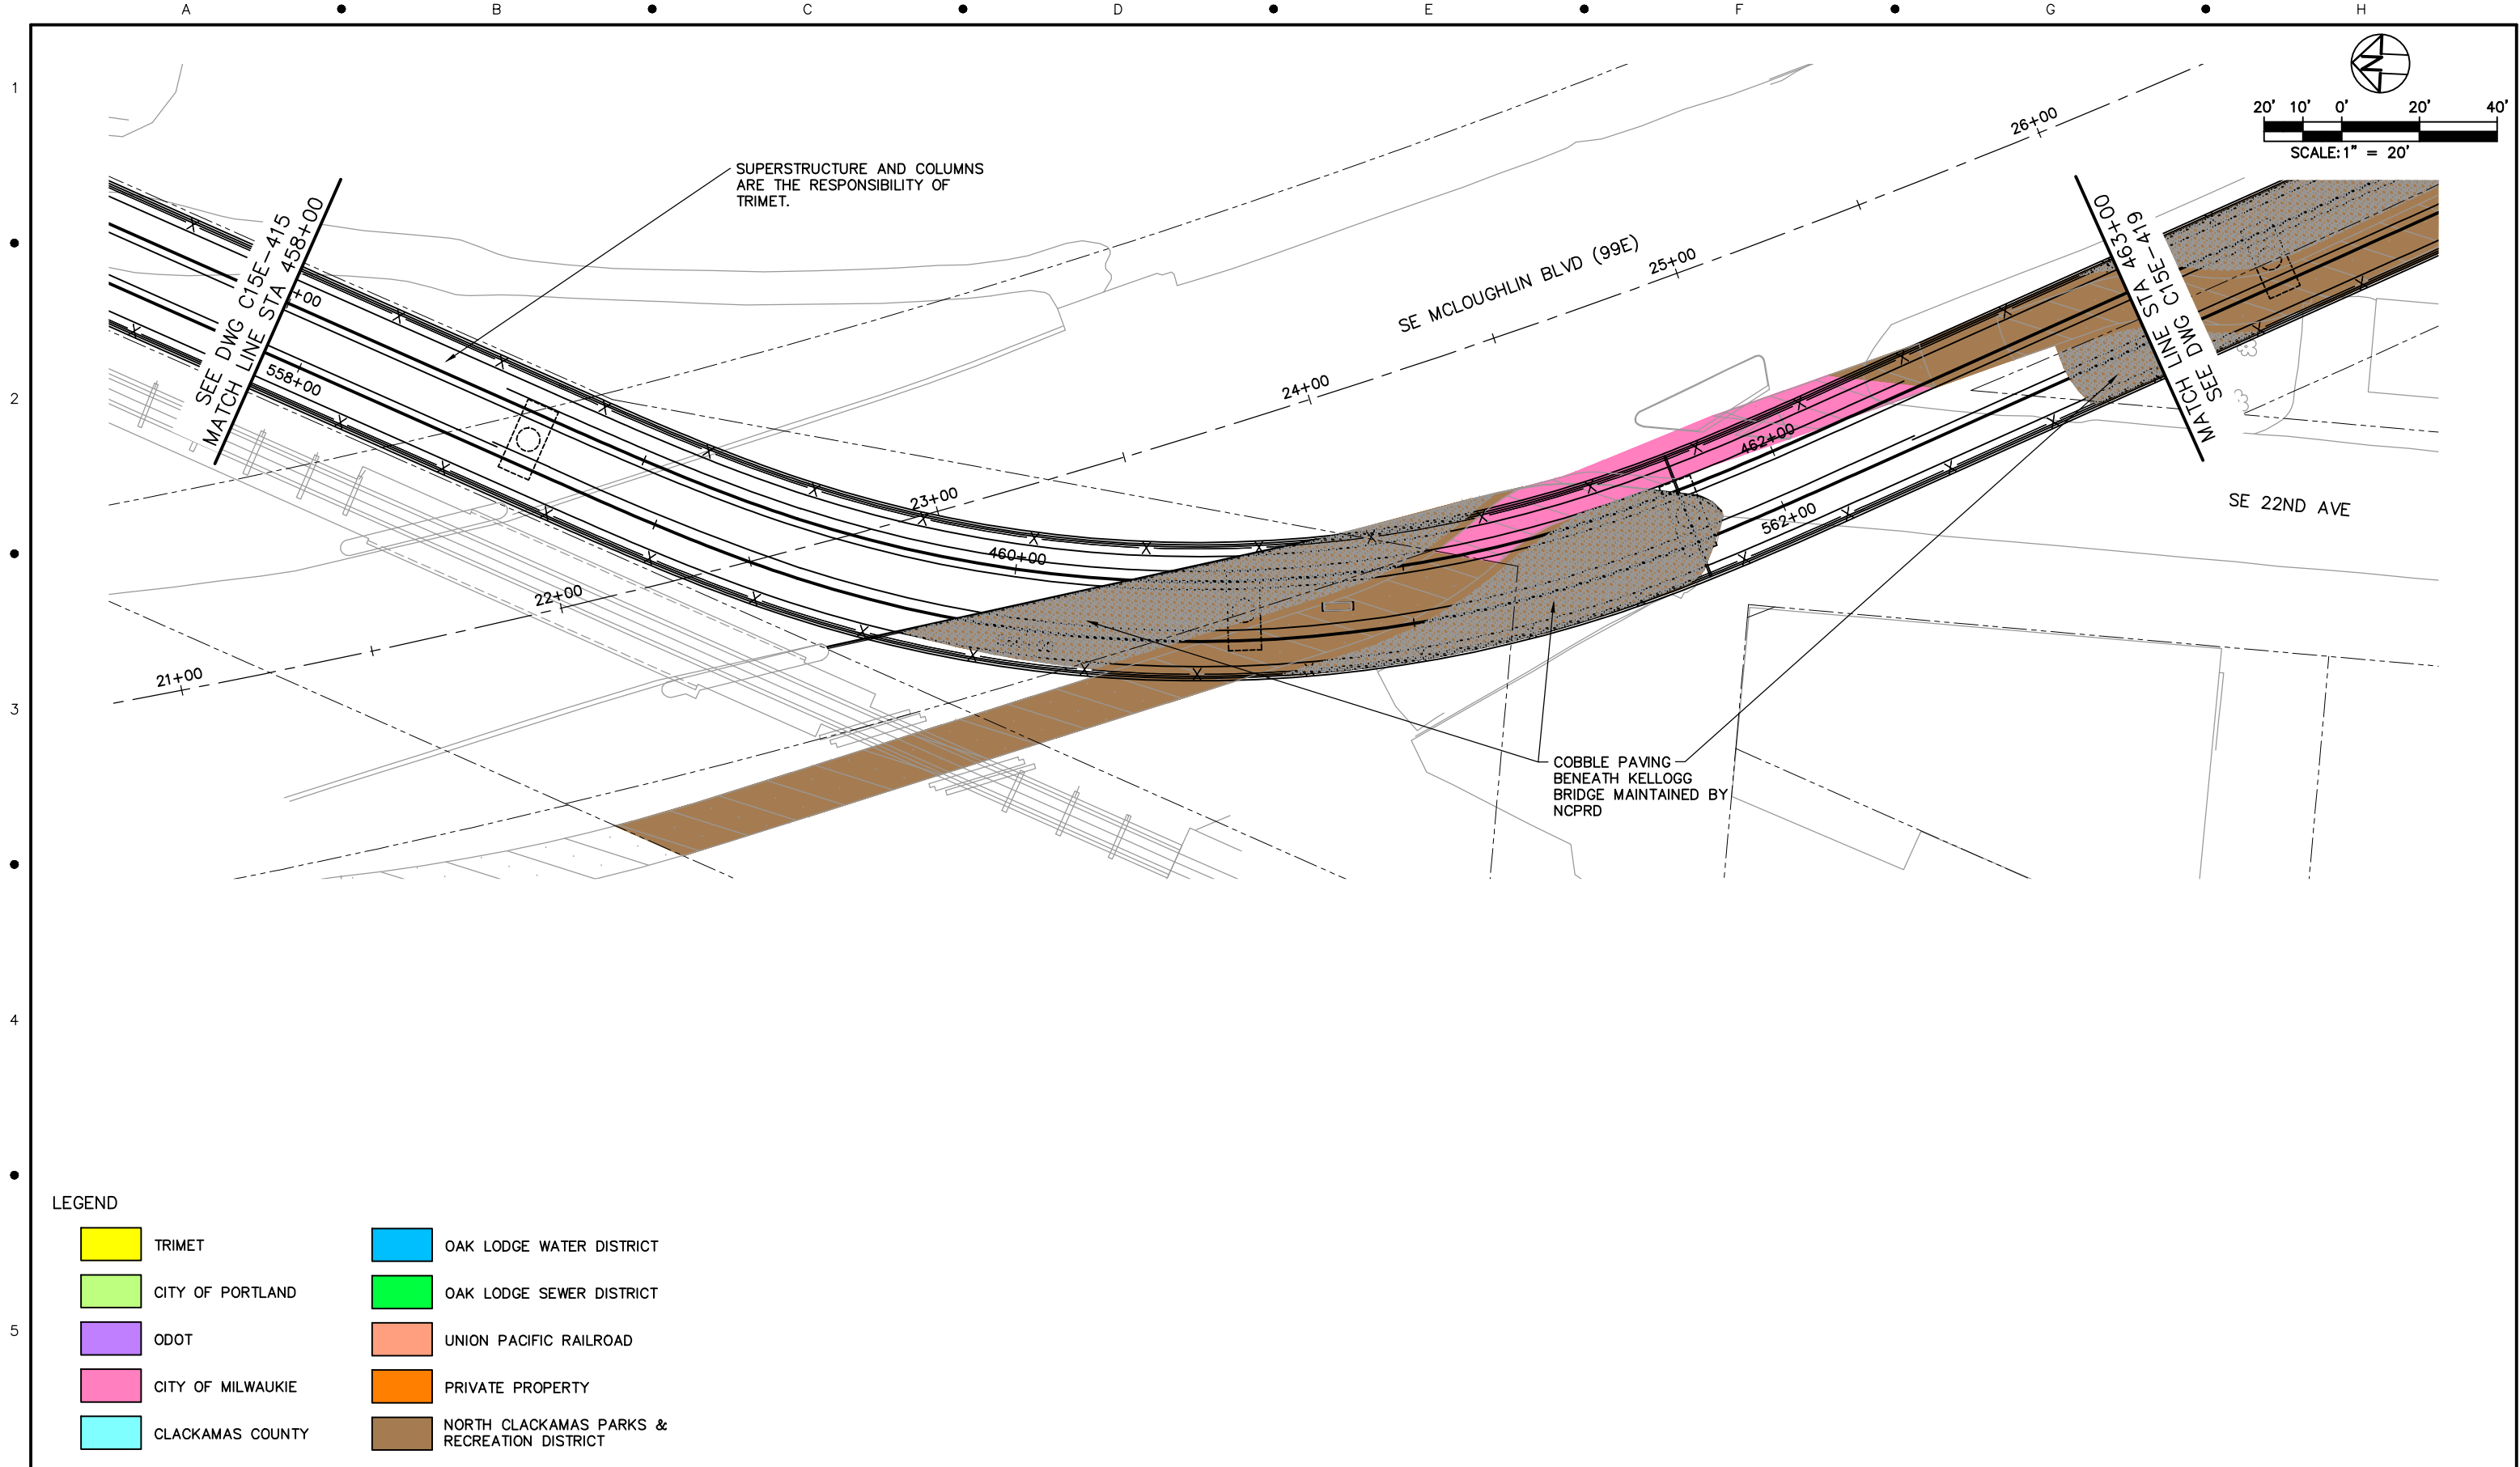


LEGEND				
	TRIMET		OAK LODGE WATER DISTRICT	
	CITY OF PORTLAND		OAK LODGE SEWER DISTRICT	
	ODOT		UNION PACIFIC RAILROAD	
	CITY OF MILWAUKIE		PRIVATE PROPERTY	
	CLACKAMAS COUNTY		NORTH CLACKAMAS PARKS & RECREATION DISTRICT	


	</
--	--	----




LEGEND				
	TRIMET		OAK LODGE WATER DISTRICT	
	CITY OF PORTLAND		OAK LODGE SEWER DISTRICT	
	ODOT		UNION PACIFIC RAILROAD	
	CITY OF MILWAUKIE		PRIVATE PROPERTY	
	CLACKAMAS COUNTY		NORTH CLACKAMAS PARKS & RECREATION DISTRICT	

					DESIGNED _____ DATE _____		 TRI-COUNTY METROPOLITAN TRANSPORTATION DISTRICT OF OREGON TRIMET CAPITAL PROJECTS DIVISION 1800 SW FIRST AVE., SUITE 300 PORTLAND, OREGON 97201	PORTLAND TO MILWAUKIE LRT MAINTENANCE AGREEMENT ASPHALT & CONCRETE STA 463+00 TO STA 468+00 SE 22ND AVE TO SE RIVER RD			
					DRAWN _____ DATE _____						
					CHECKED _____ DATE _____						
					APPROVED _____ DATE _____						
NO.	DATE	BY	APPD.	REVISIONS	SUBMITTED: _____ DATE: _____		APPROVED: _____ DATE: _____		SCALE: 1" = 20'-0"	DRAWING NO.: C15E-419-AX	ASPHALT & CONCRETE 101/116
		CHK.									

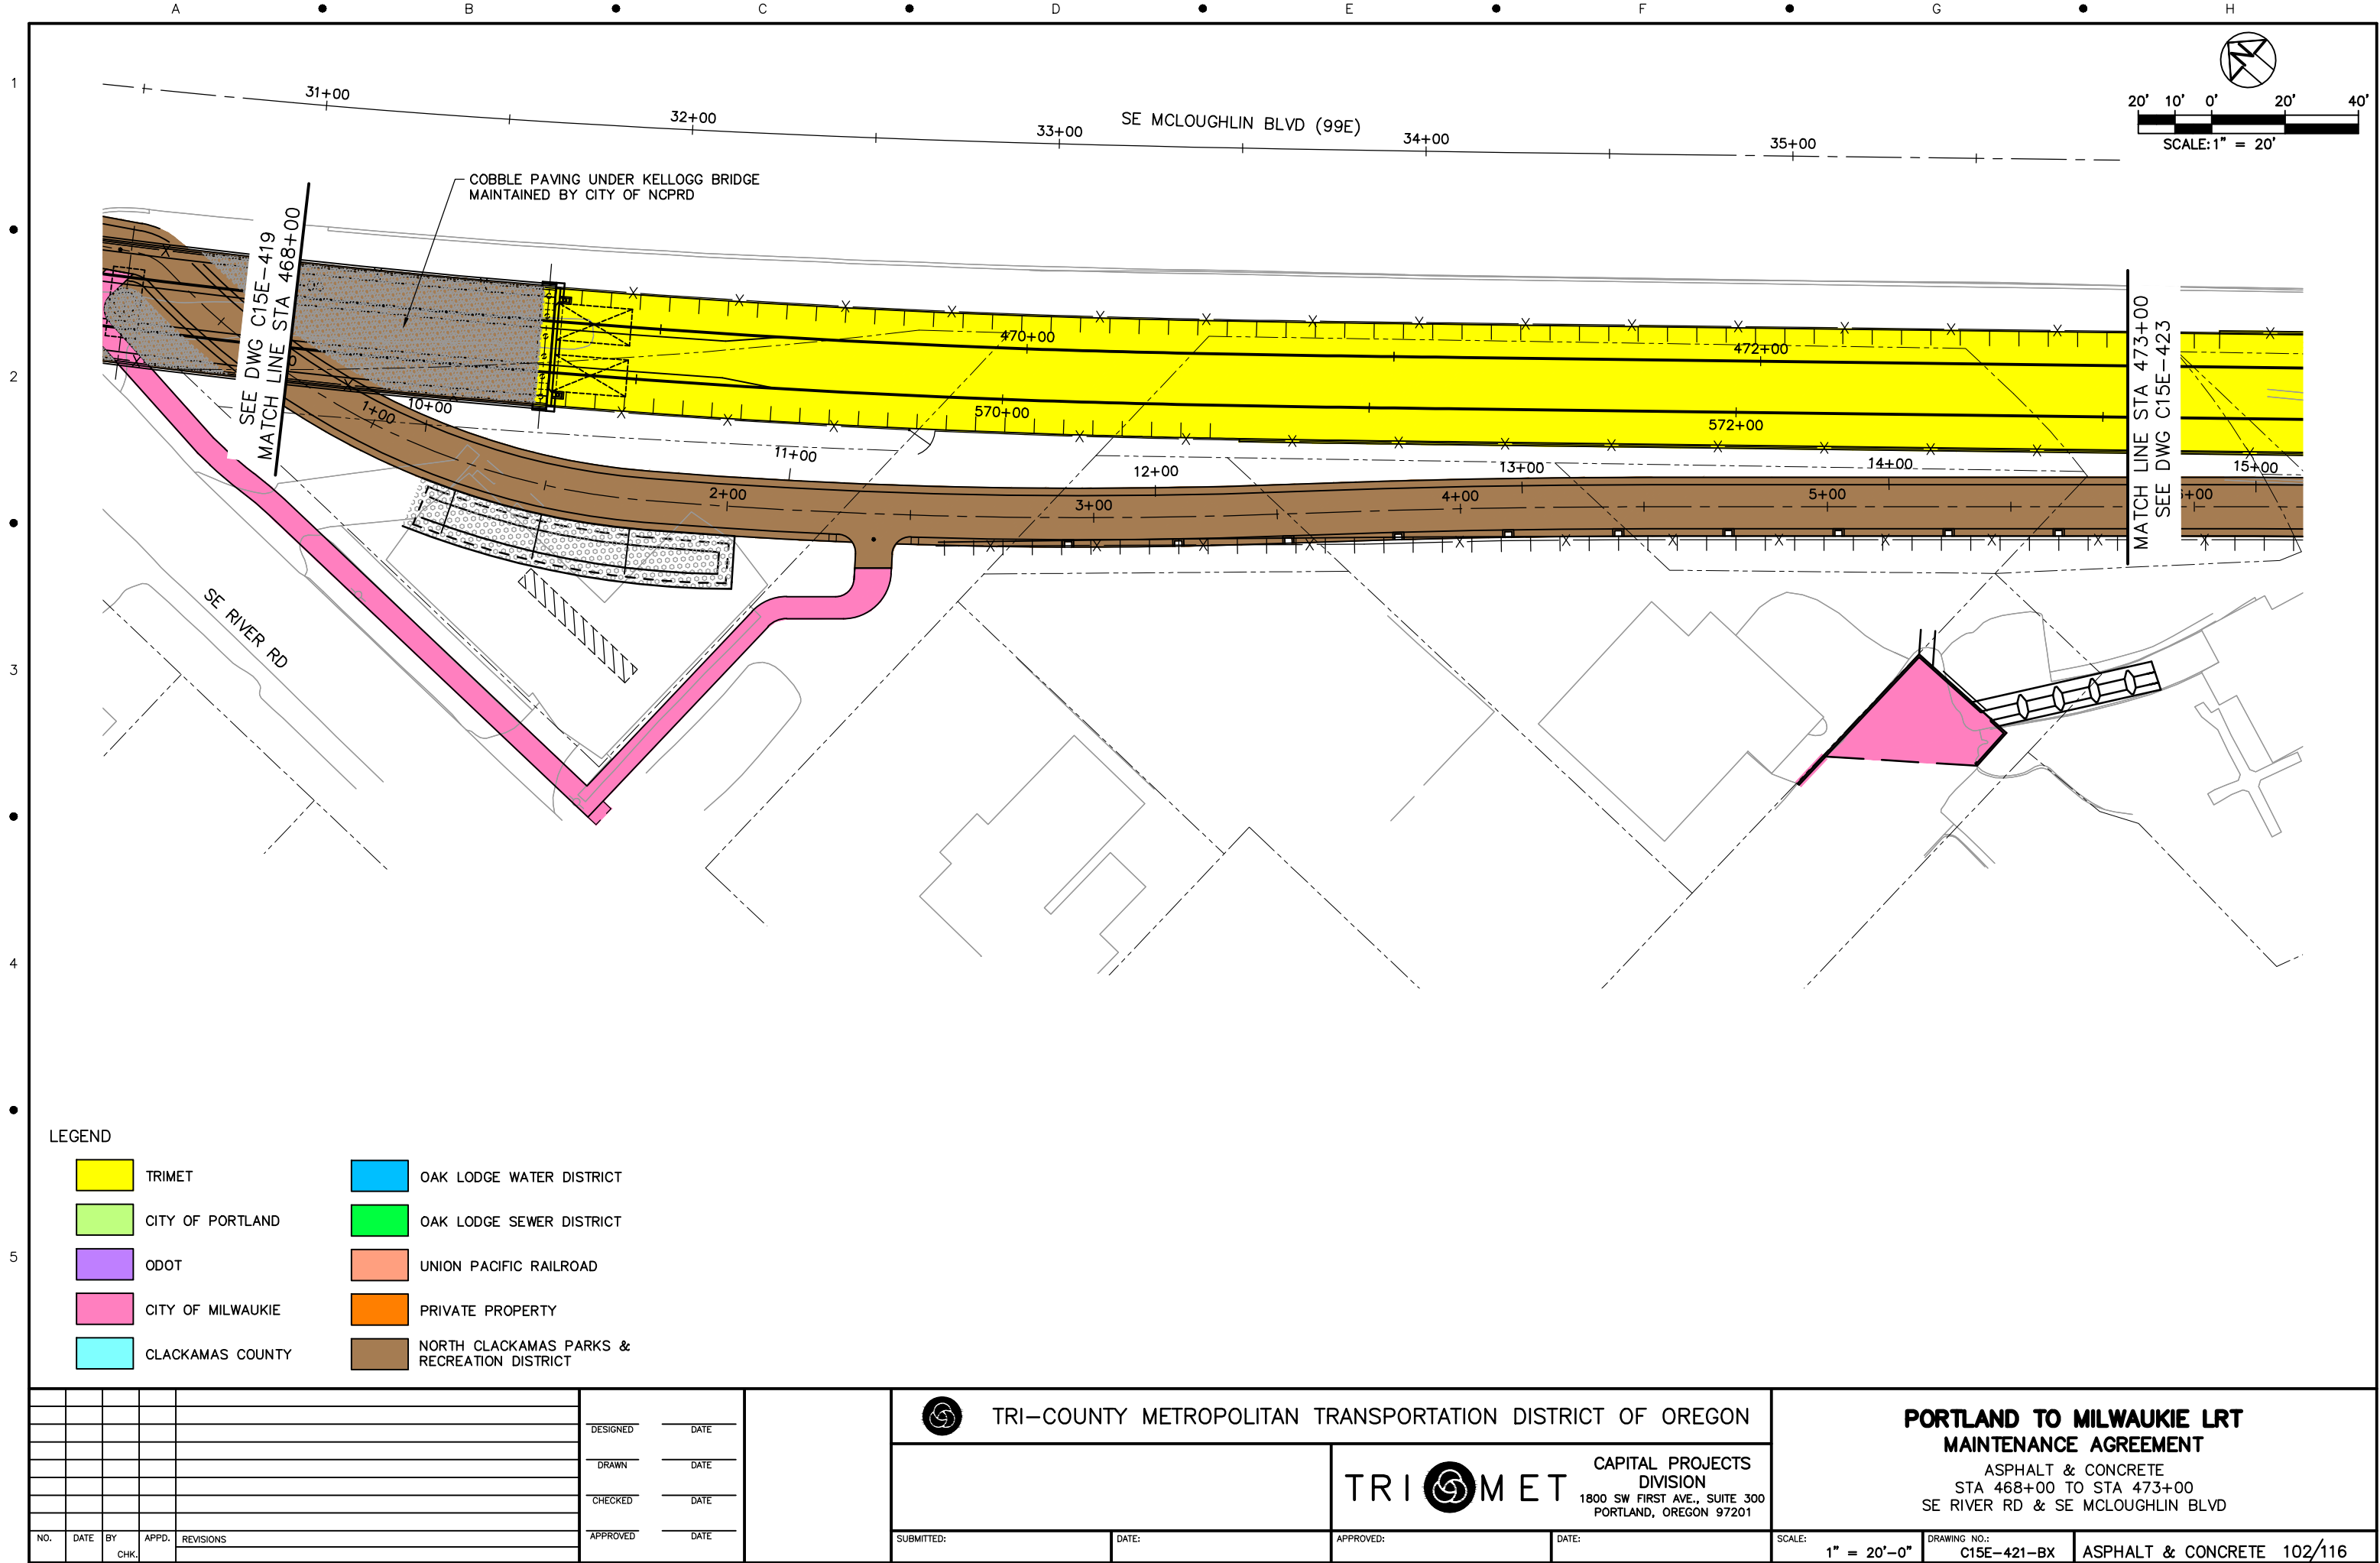


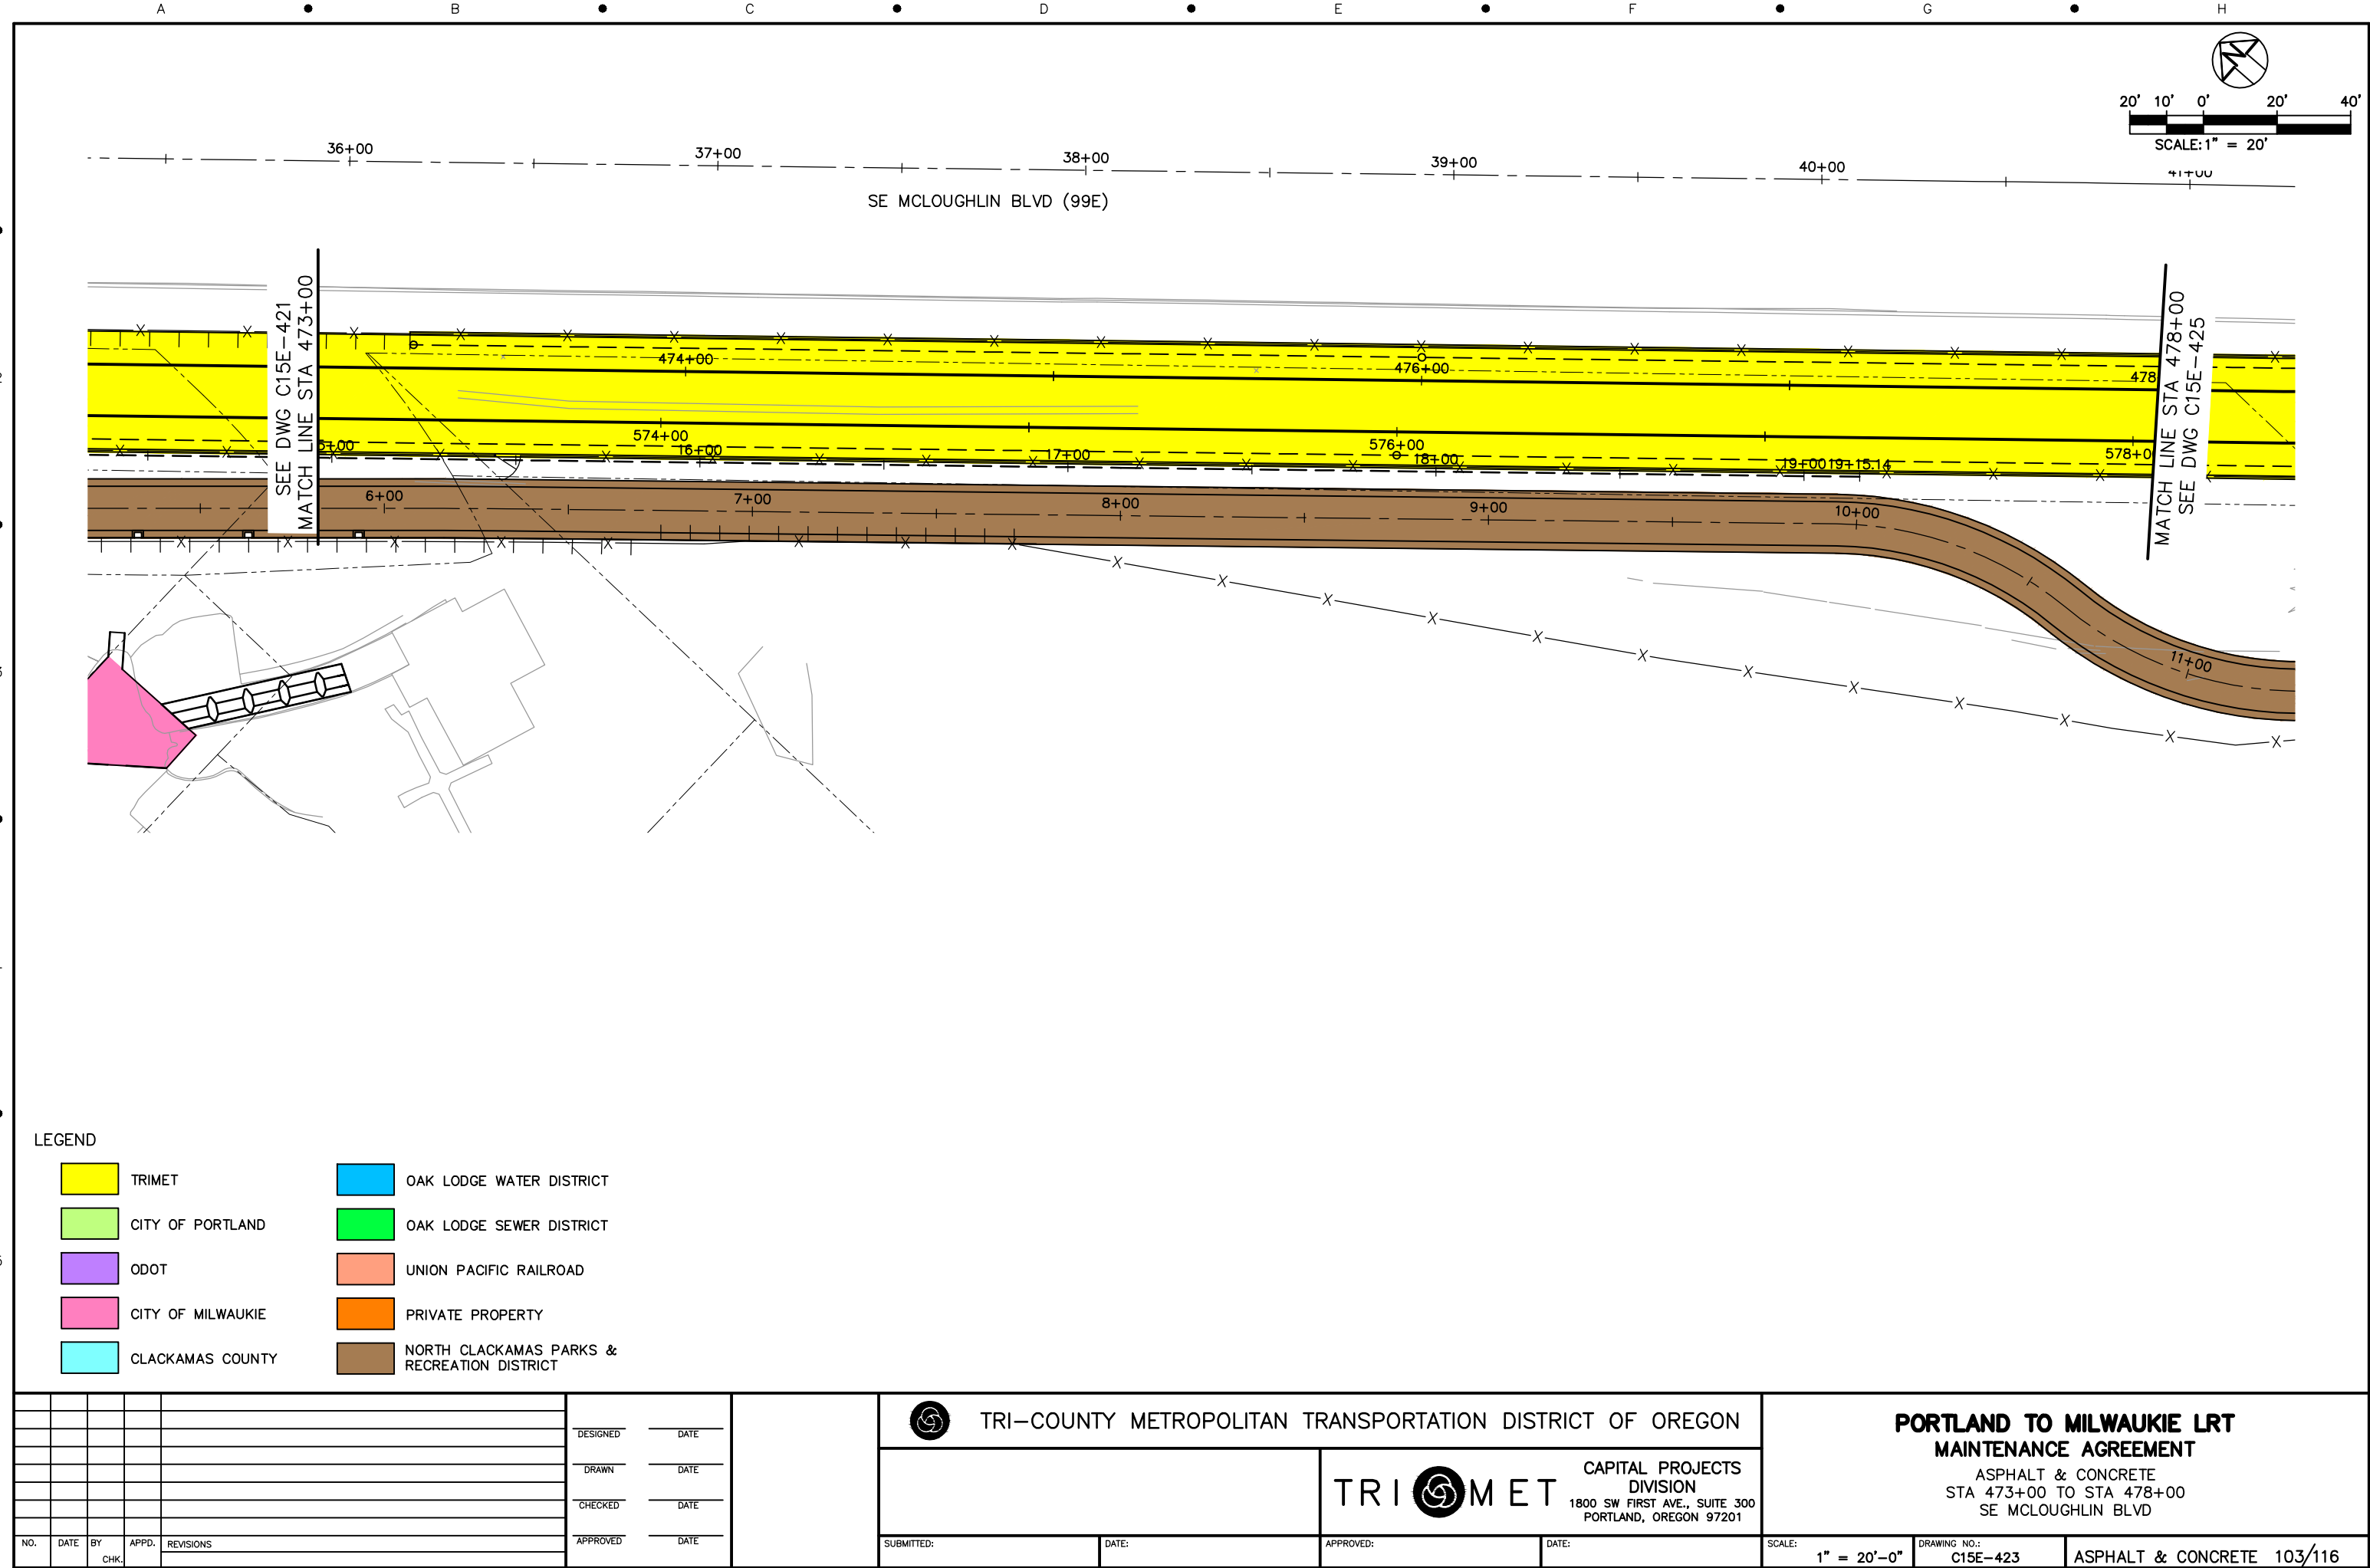

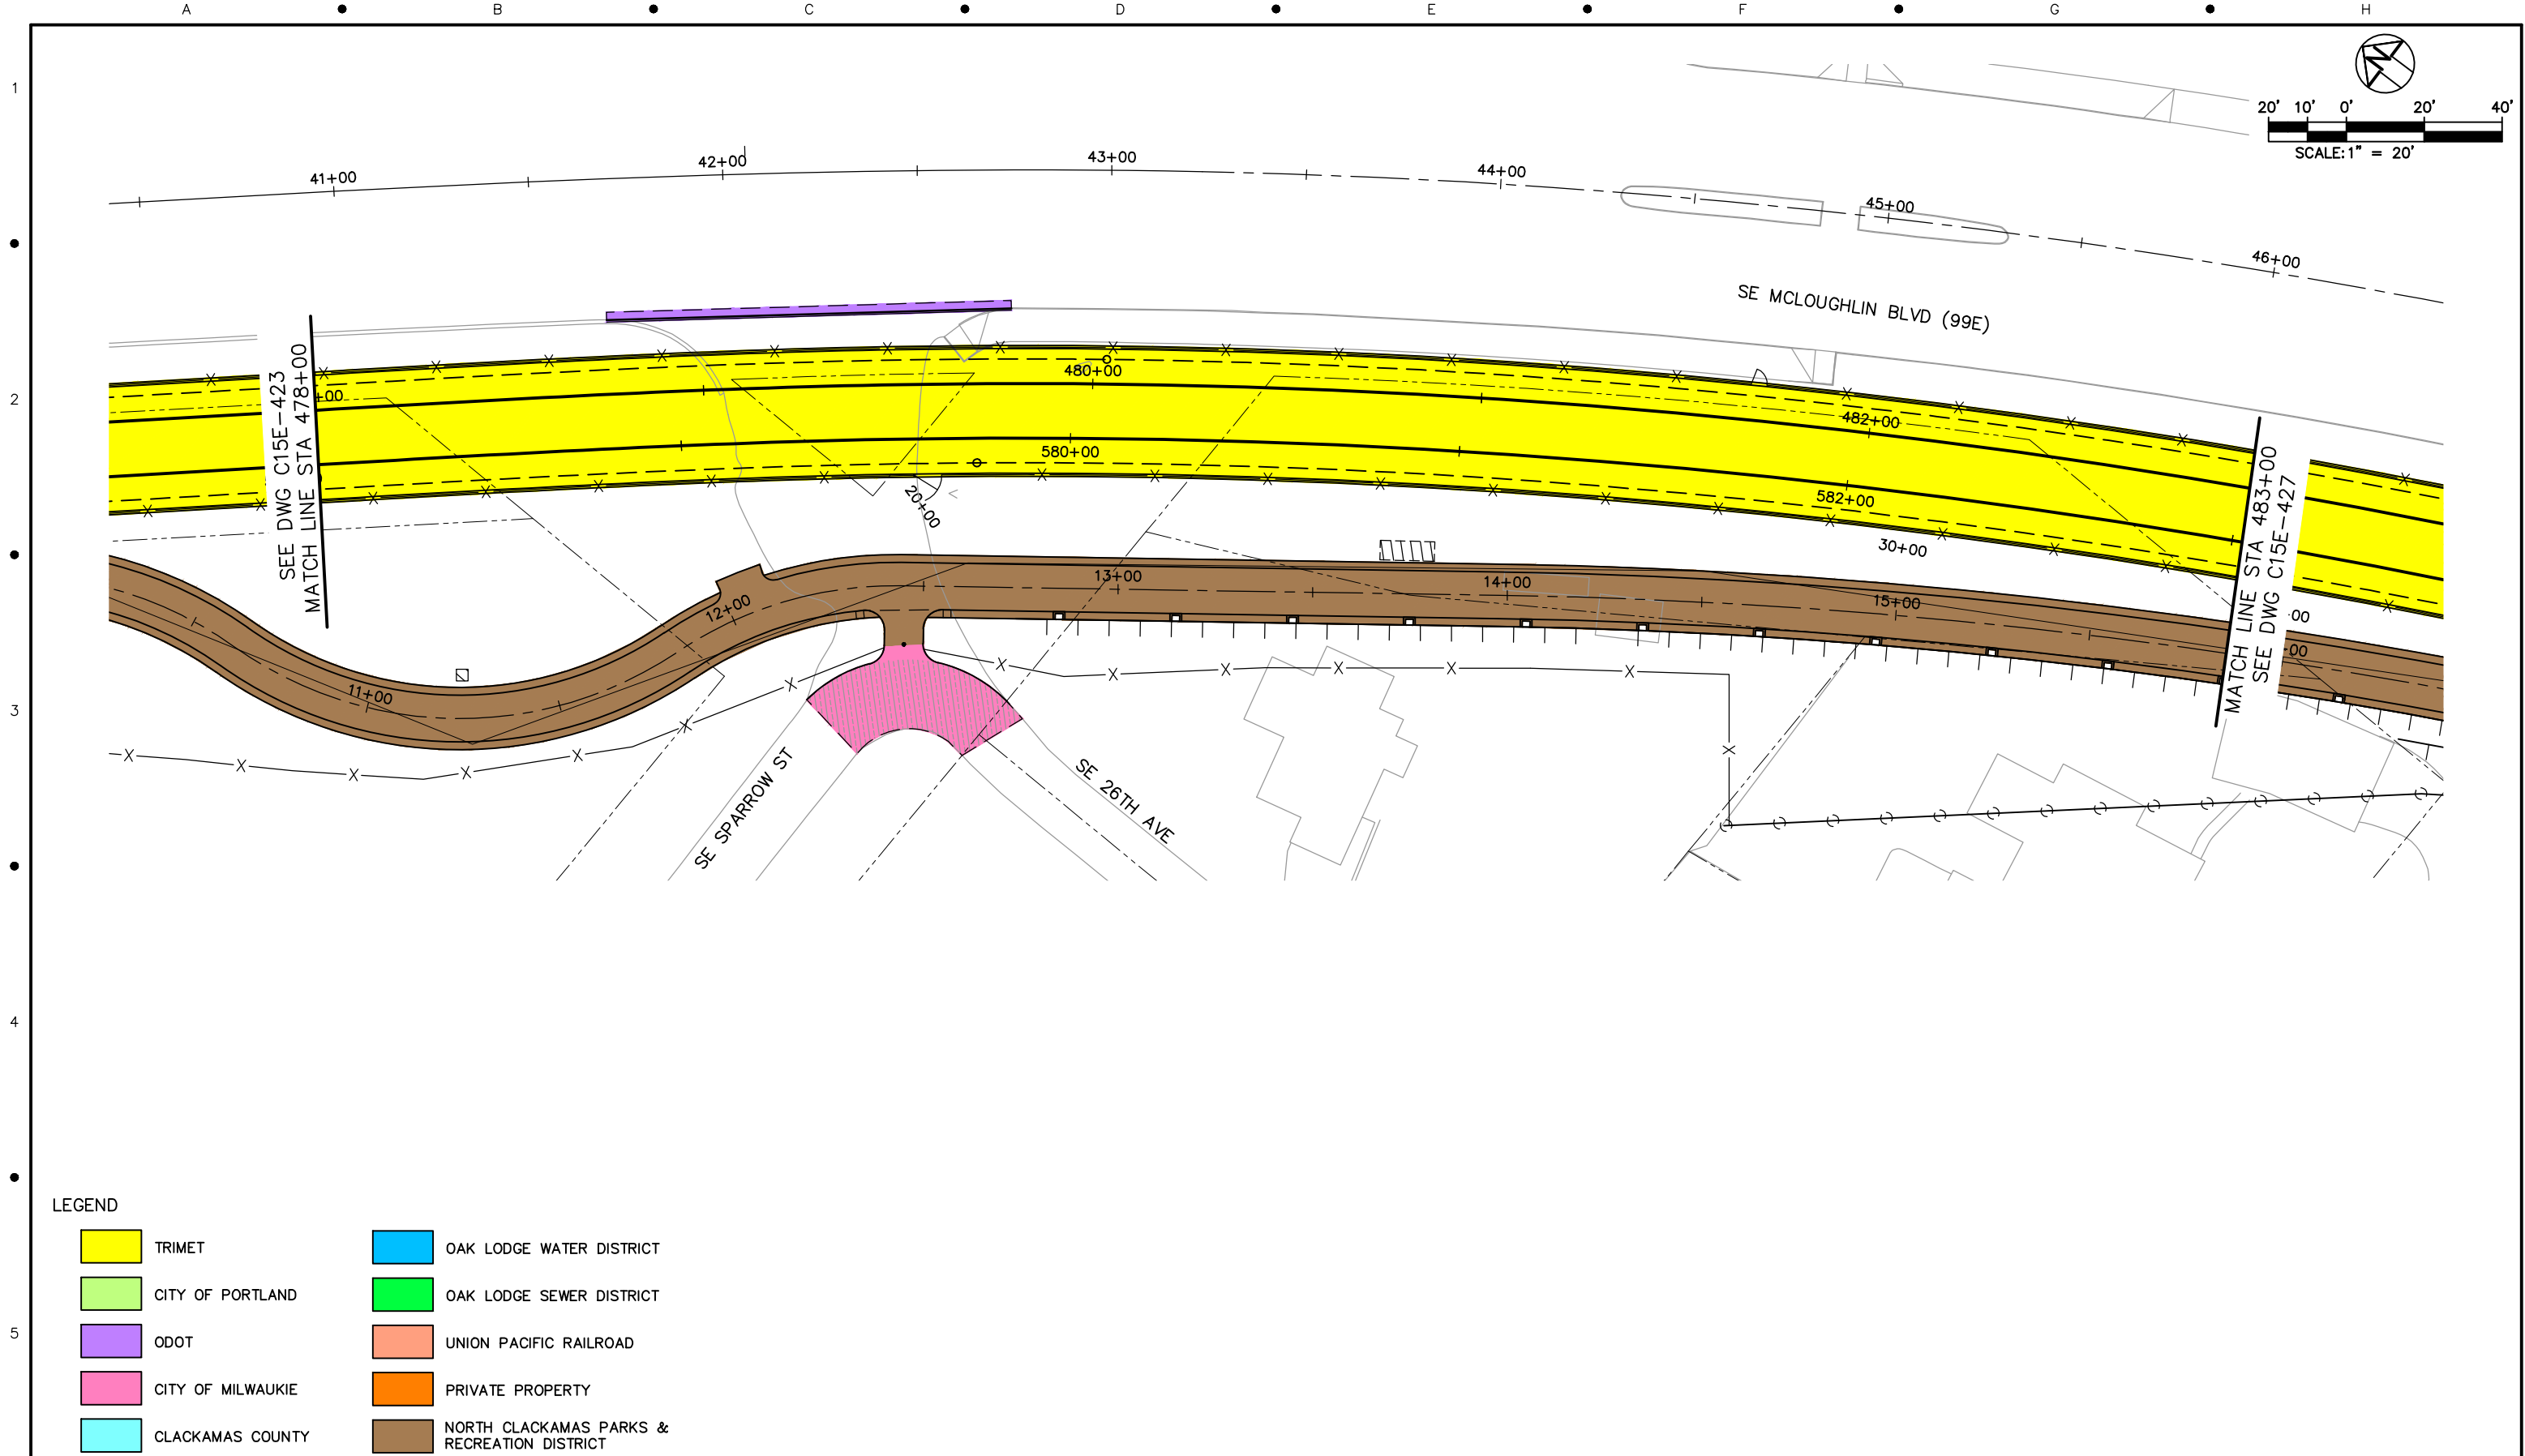

LEGEND				
	TRIMET		OAK LODGE WATER DISTRICT	
	CITY OF PORTLAND		OAK LODGE SEWER DISTRICT	
	ODOT		UNION PACIFIC RAILROAD	
	CITY OF MILWAUKIE		PRIVATE PROPERTY	
	CLACKAMAS COUNTY		NORTH CLACKAMAS PARKS & RECREATION DISTRICT	

--	--	

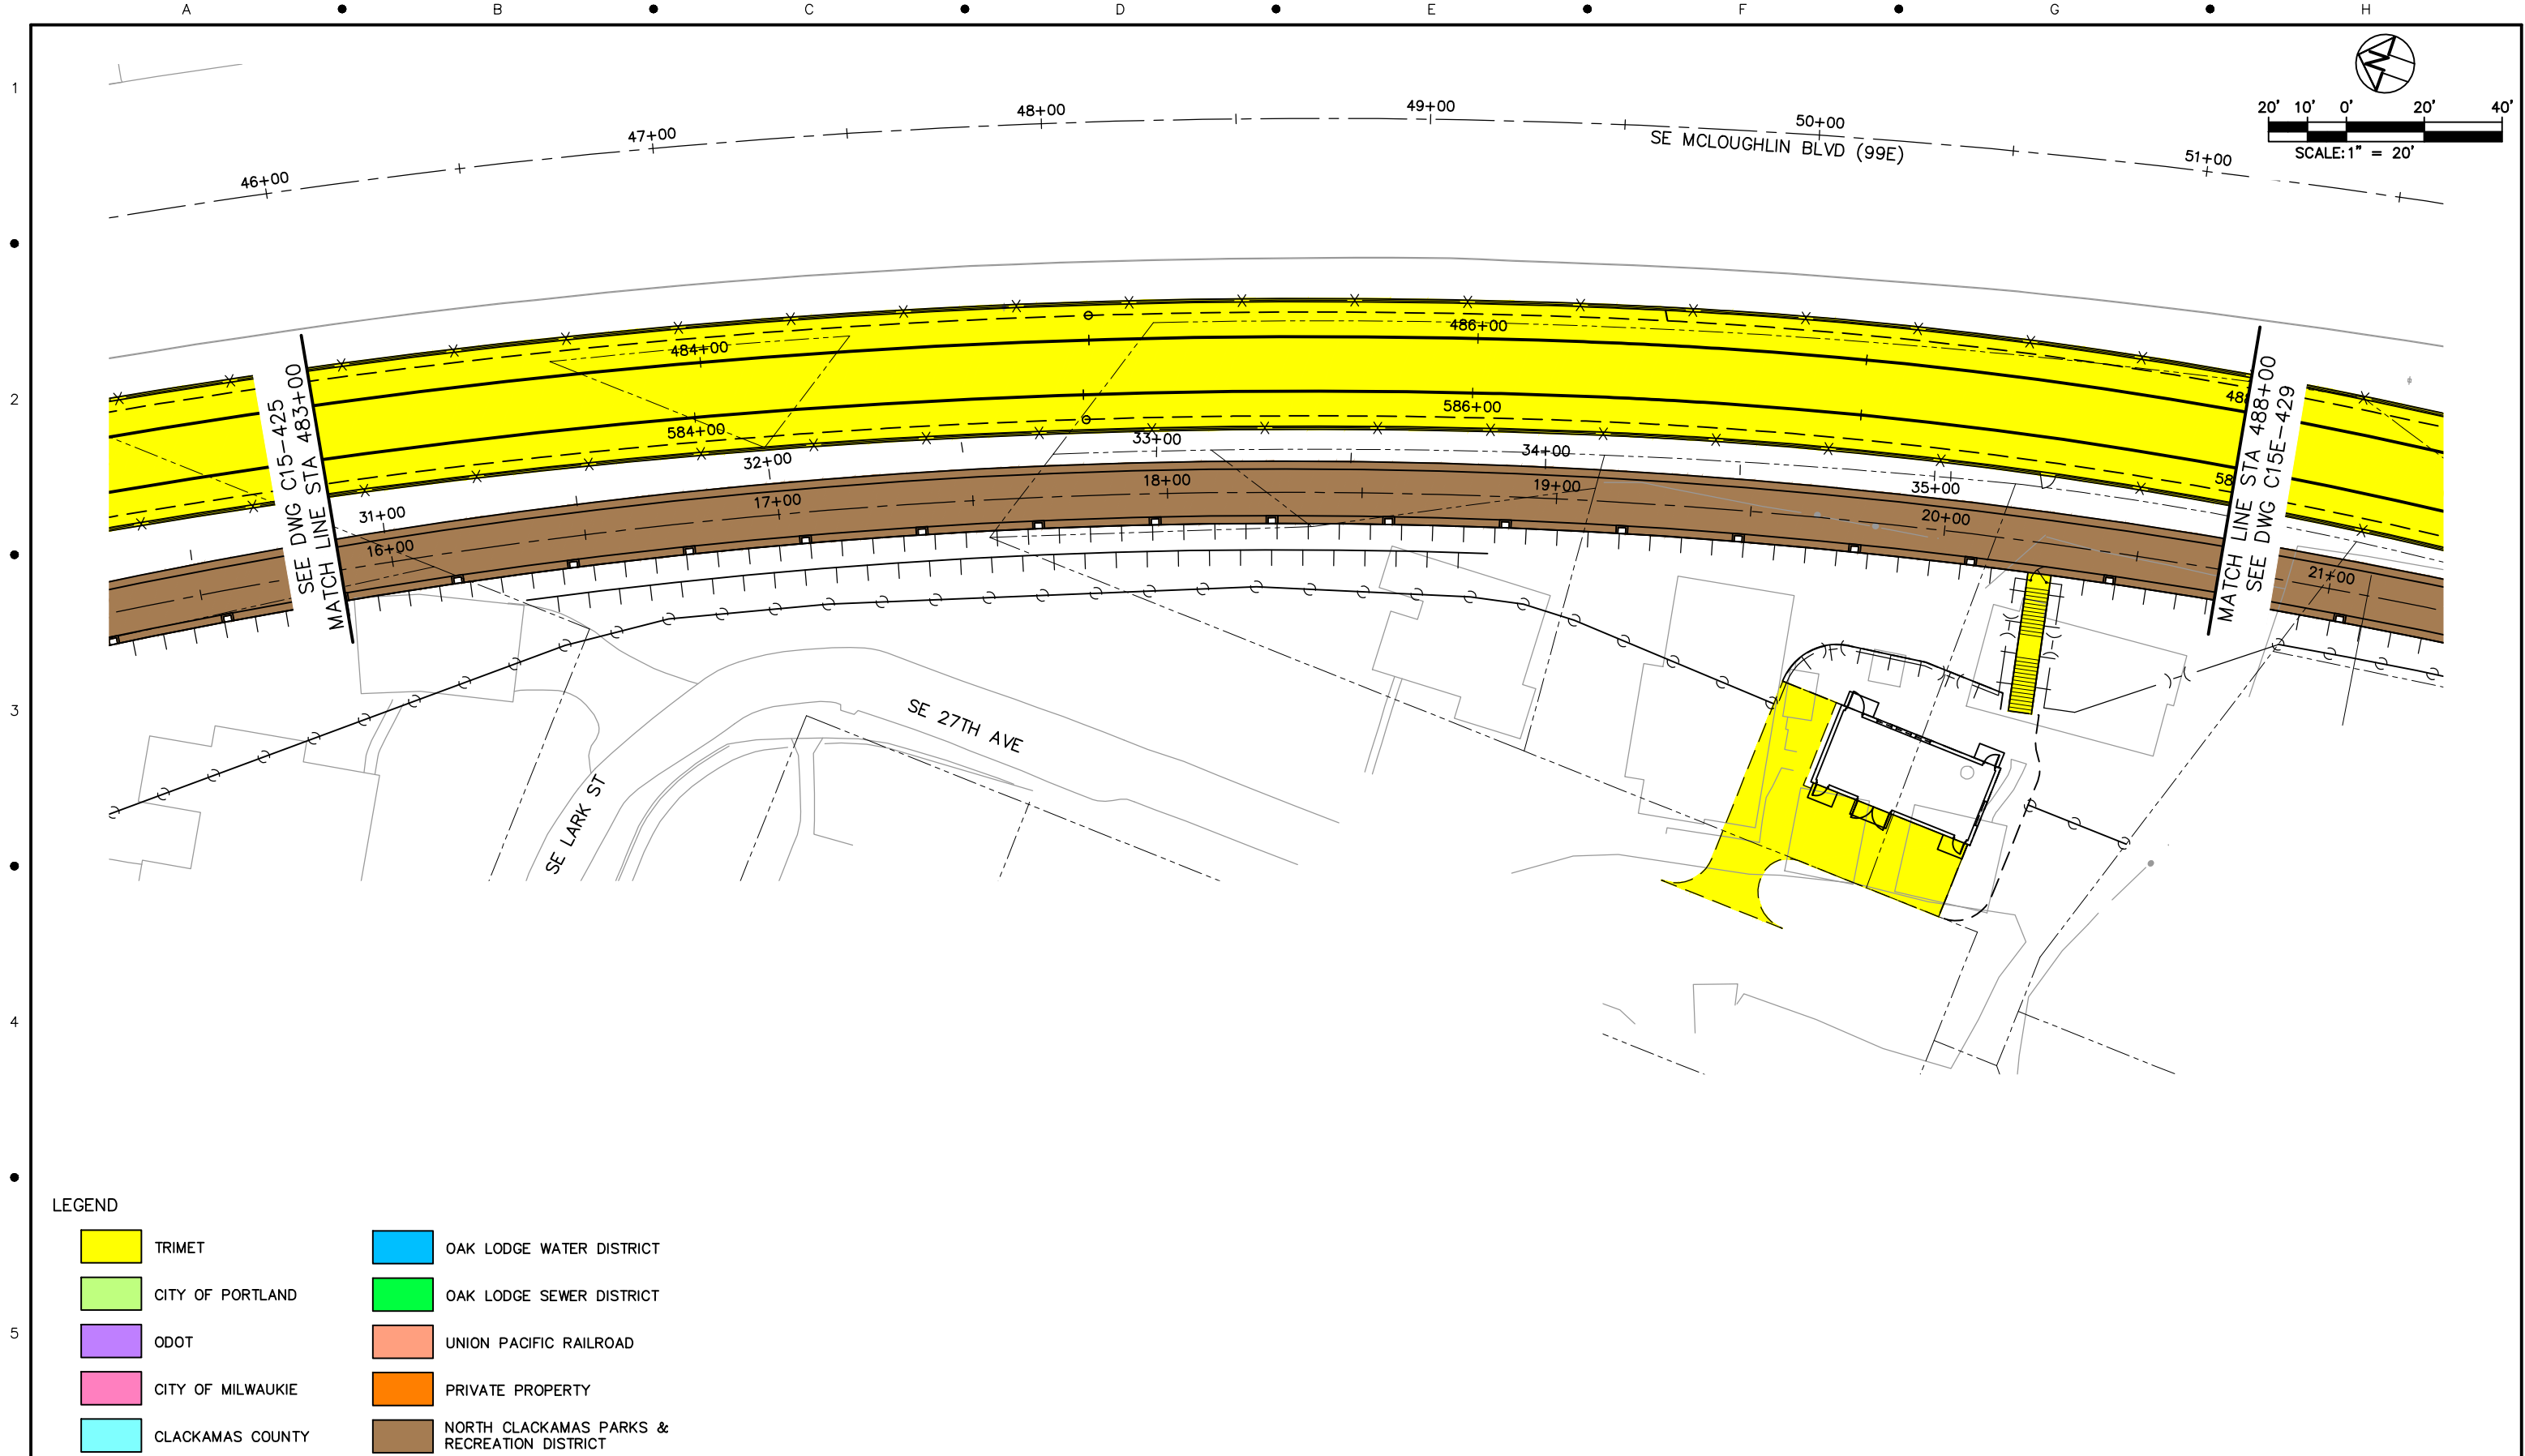

LEGEND

	TRIMET		OAK LODGE WATER DISTRICT
	CITY OF PORTLAND		OAK LODGE SEWER DISTRICT
	ODOT		UNION PACIFIC RAILROAD
	CITY OF MILWAUKIE		PRIVATE PROPERTY
	CLACKAMAS COUNTY		NORTH CLACKAMAS PARKS & RECREATION DISTRICT

NO.	DATE	BY	APPD.	REVISIONS
		CHK.		

DESIGNED	DATE
DRAWN	DATE
CHECKED	DATE
APPROVED	DATE



TRI-COUNTY METROPOLITAN TRANSPORTATION DISTRICT OF OREGON

TRI-MET

CAPITAL PROJECTS DIVISION
1800 SW FIRST AVE., SUITE 300
PORTLAND, OREGON 97201

SUBMITTED:

DATE:

APPROVED:


DATE:

PORTLAND TO MILWAUKIE LRT
MAINTENANCE AGREEMENT
ASPHALT & CONCRETE
STA 483+00 TO STA 488+00
SE LARK ST & SE 27TH AVE

SCALE: 1" = 20'-0"

DRAWING NO.: C15E-427-BX

ASPHALT & CONCRETE 105/116

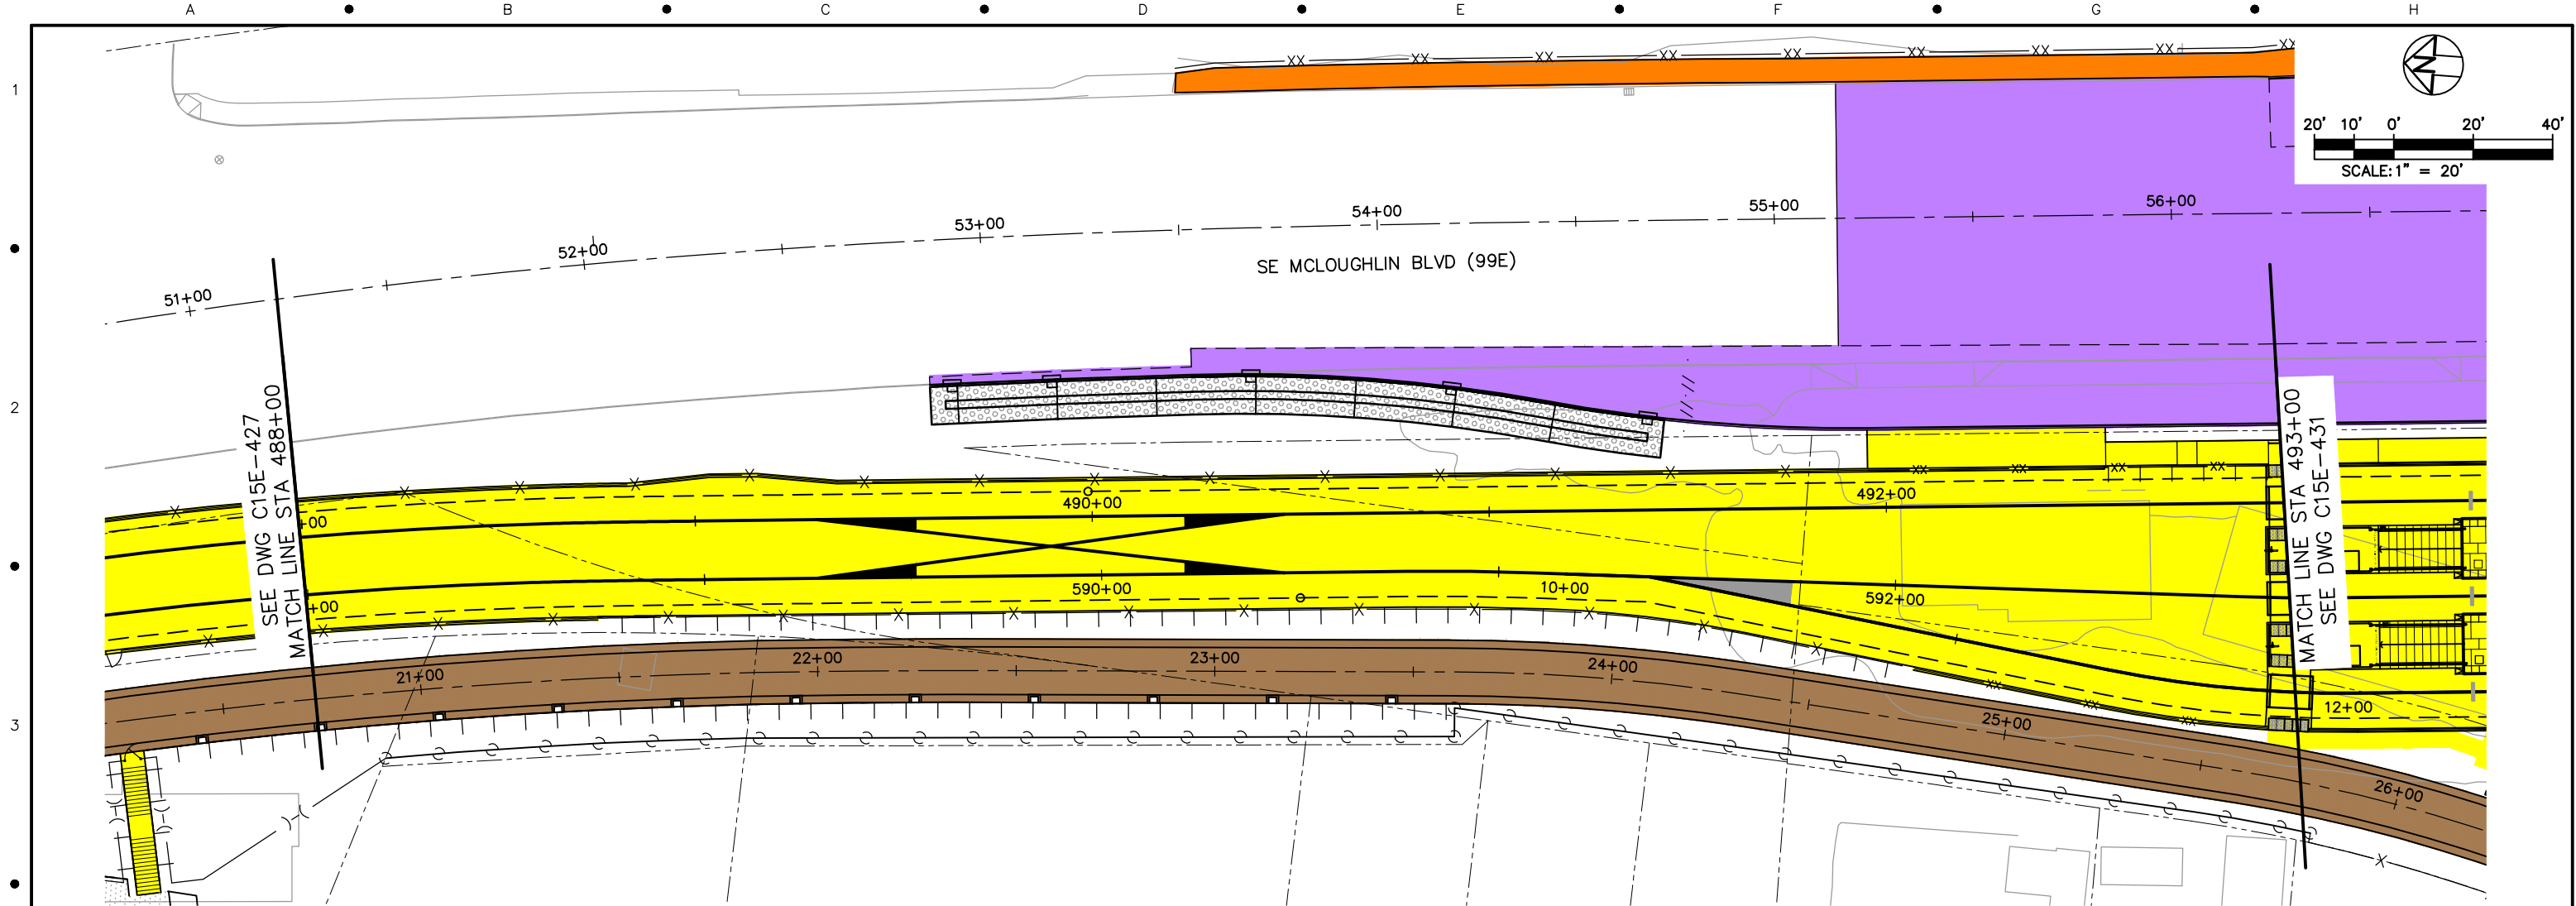


LEGEND

	TRIMET		OAK LODGE WATER DISTRICT
	CITY OF PORTLAND		OAK LODGE SEWER DISTRICT
	ODOT		UNION PACIFIC RAILROAD
	CITY OF MILWAUKIE		PRIVATE PROPERTY
	CLACKAMAS COUNTY		NORTH CLACKAMAS PARKS & RECREATION DISTRICT

NO.	DATE	BY	APPD.	REVISIONS
		CHK.		

DESIGNED	DATE
DRAWN	DATE
CHECKED	DATE
APPROVED	DATE

 



TRI-COUNTY METROPOLITAN TRANSPORTATION DISTRICT OF OREGON

TRI-MET

CAPITAL PROJECTS
DIVISION
1800 SW FIRST AVE., SUITE 300
PORTLAND, OREGON 97201

SUBMITTED:

DATE:

APPROVED:


DATE:

**PORTLAND TO MILWAUKIE LRT
MAINTENANCE AGREEMENT**
ASPHALT & CONCRETE
STA 488+00 TO STA 493+00
SE MCLOUGHLIN BLVD

SCALE: 1" = 20'-0"

DRAWING NO.: C15E-429-A

ASPHALT & CONCRETE 106/116

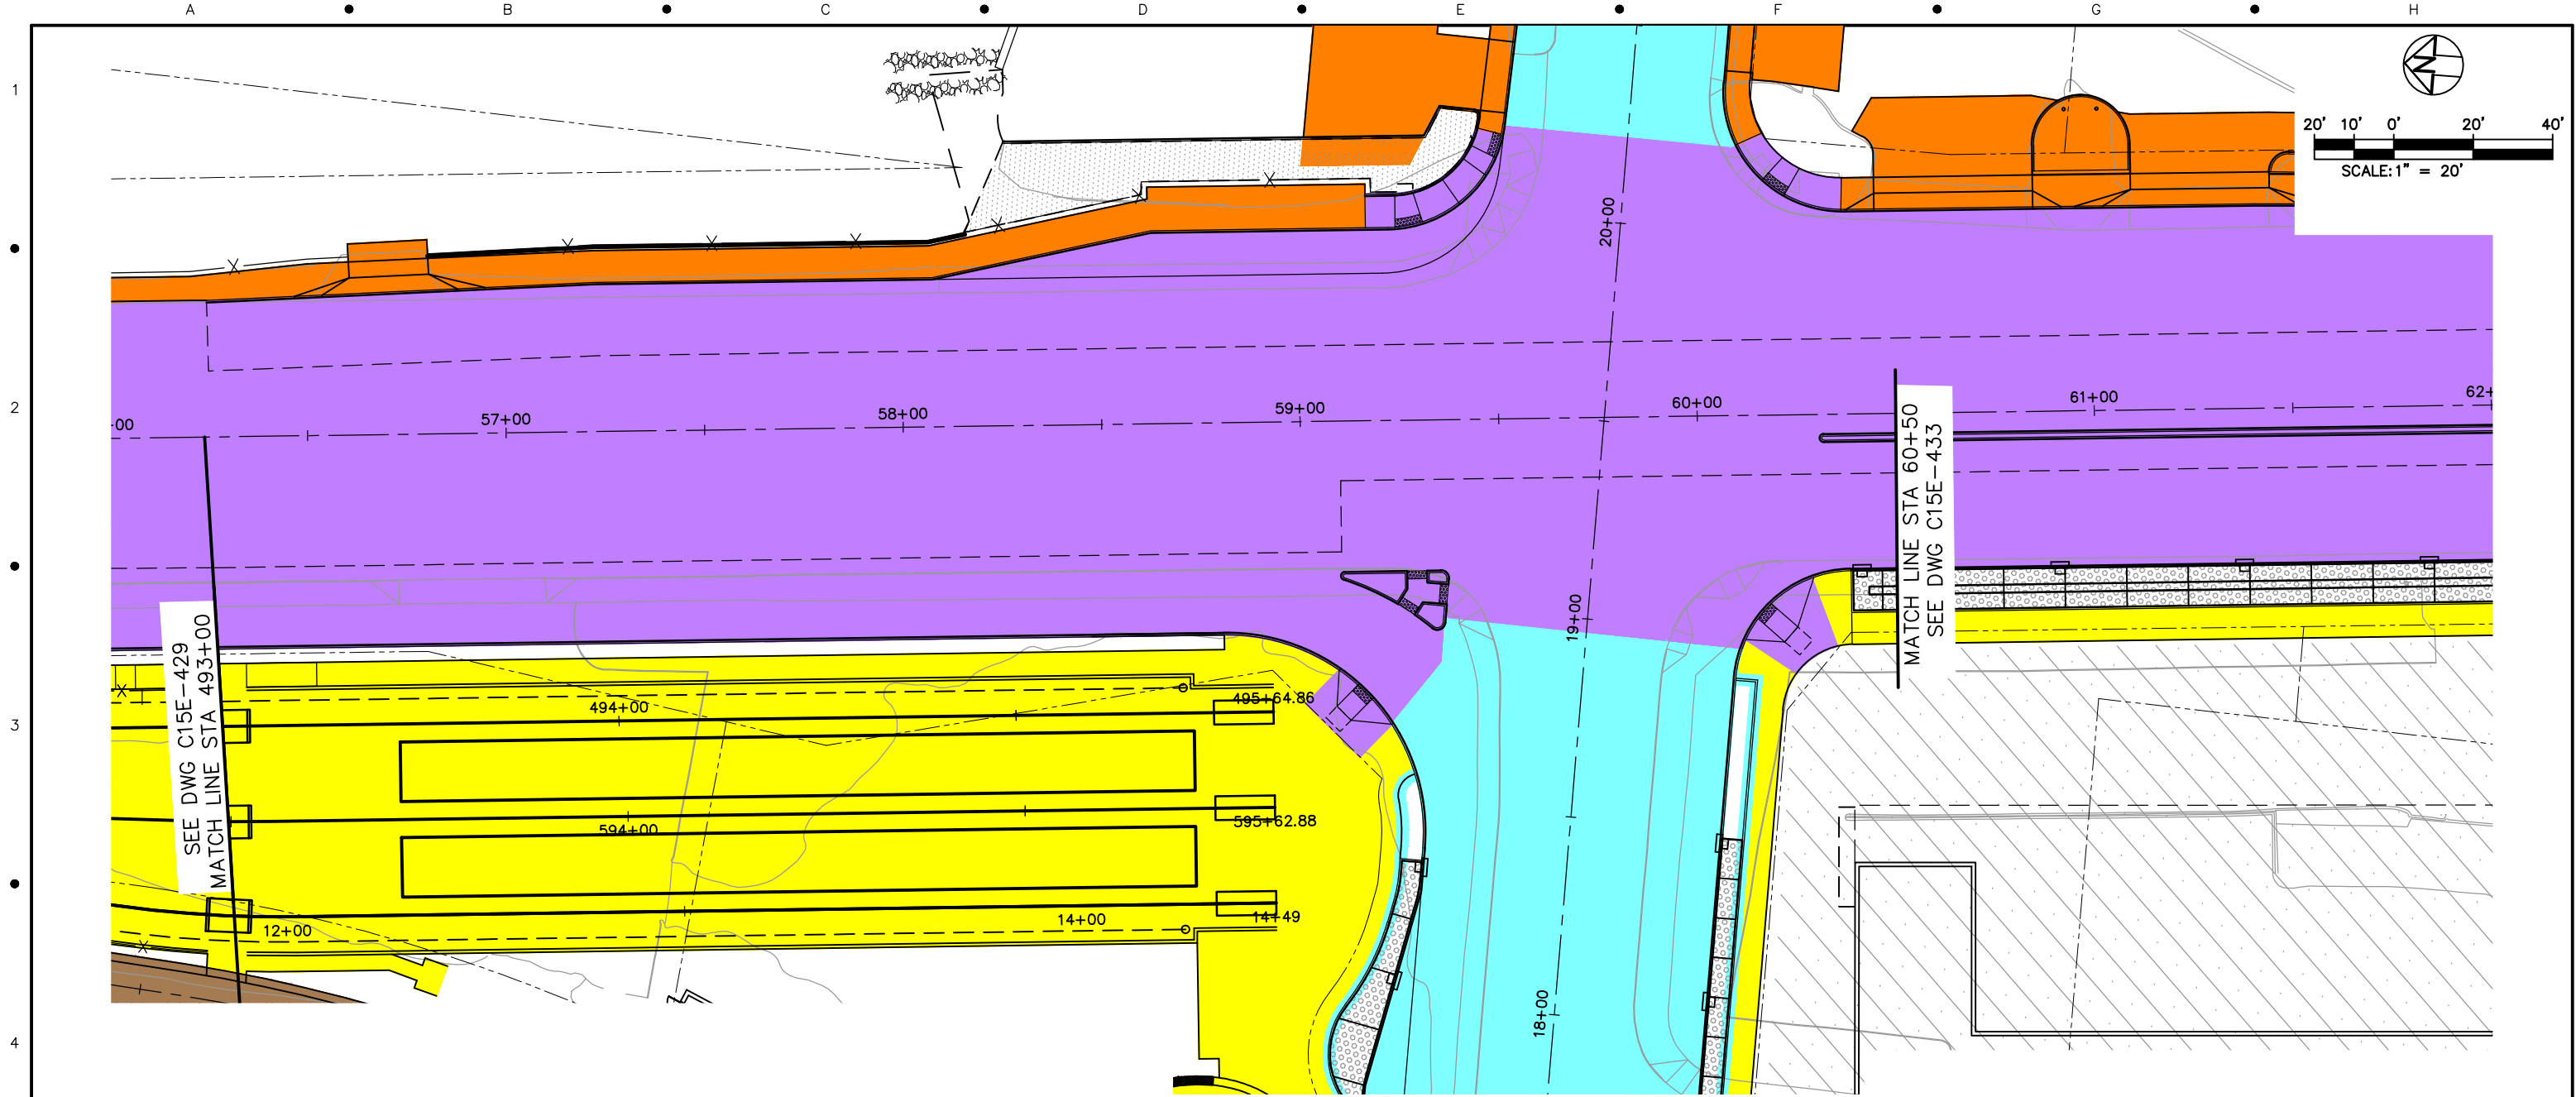


LEGEND

- | | | | |
|--|-------------------|--|---|
| | TRIMET | | OAK LODGE WATER DISTRICT |
| | CITY OF PORTLAND | | OAK LODGE SEWER DISTRICT |
| | ODOT | | UNION PACIFIC RAILROAD |
| | CITY OF MILWAUKIE | | PRIVATE PROPERTY |
| | CLACKAMAS COUNTY | | NORTH CLACKAMAS PARKS & RECREATION DISTRICT |

NO.	DATE	BY	APPD.	REVISIONS
		CHK.		

DESIGNED	DATE
DRAWN	DATE
CHECKED	DATE
APPROVED	DATE

TRI-COUNTY METROPOLITAN TRANSPORTATION DISTRICT OF OREGON		PORTLAND TO MILWAUKIE LRT MAINTENANCE AGREEMENT	
TRI MET CAPITAL PROJECTS DIVISION 1800 SW FIRST AVE., SUITE 300 PORTLAND, OREGON 97201		ASPHALT & CONCRETE STA 493+00 TO STA 495+52.47 SE PARK AVE & SE MCLOUGHLIN BLVD	
		SCALE: 1" = 20'-0" DRAWING NO.: C15E-431-AX ASPHALT & CONCRETE 107/116	
SUBMITTED:	DATE:	APPROVED:	DATE:

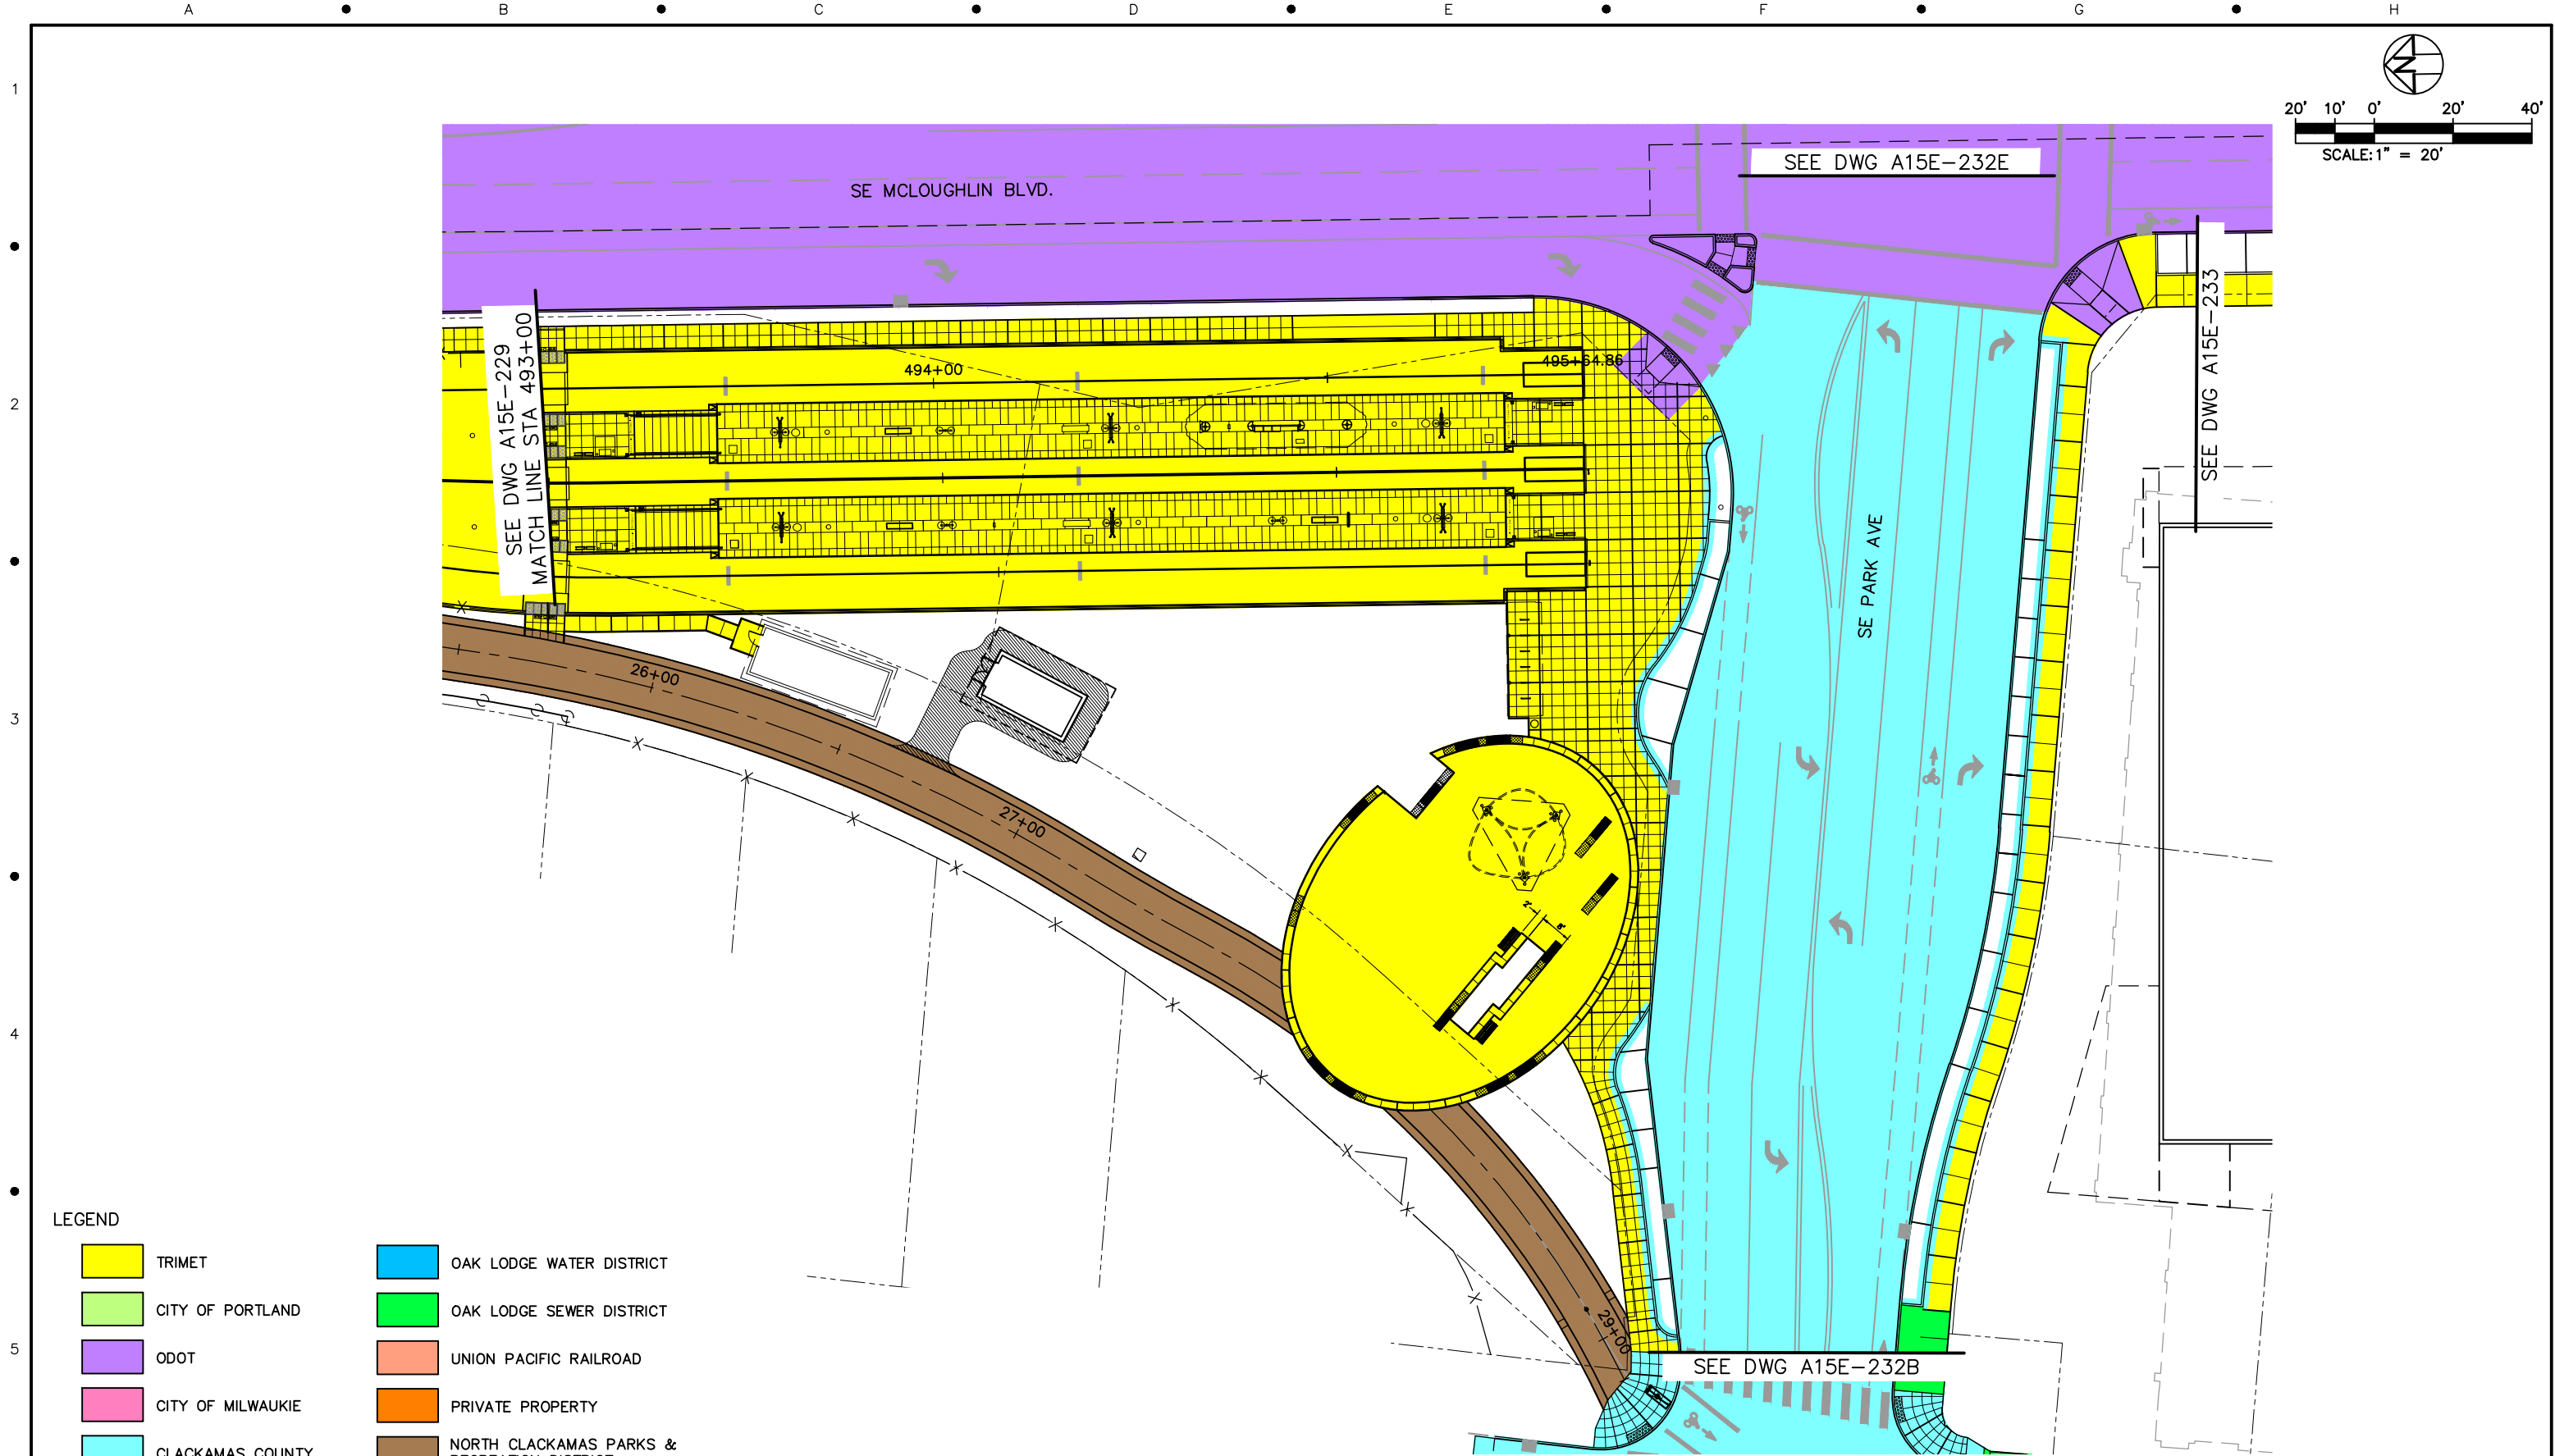

LEGEND

- | | | | |
|---|-------------------|---|---|
|  | TRIMET |  | OAK LODGE WATER DISTRICT |
|  | CITY OF PORTLAND |  | OAK LODGE SEWER DISTRICT |
|  | ODOT |  | UNION PACIFIC RAILROAD |
|  | CITY OF MILWAUKIE |  | PRIVATE PROPERTY |
|  | CLACKAMAS COUNTY |  | NORTH CLACKAMAS PARKS & RECREATION DISTRICT |

NO.	DATE	BY	APPD.	REVISIONS
		CHK.		

DESIGNED	DATE
DRAWN	DATE
CHECKED	DATE
APPROVED	DATE



TRI-COUNTY METROPOLITAN TRANSPORTATION DISTRICT OF OREGON

TRI MET

CAPITAL PROJECTS
DIVISION
1800 SW FIRST AVE., SUITE 300
PORTLAND, OREGON 97201


SUBMITTED: DATE: APPROVED: DATE:

PORTLAND TO MILWAUKIE LRT
MAINTENANCE AGREEMENT

ASPHALT & CONCRETE
STA 493+00 TO STA 495+52.47
SE PARK AVE STATION

SCALE: 1" = 20'-0" DRAWING NO.: A15E-231-DX

ASPHALT & CONCRETE 108/116

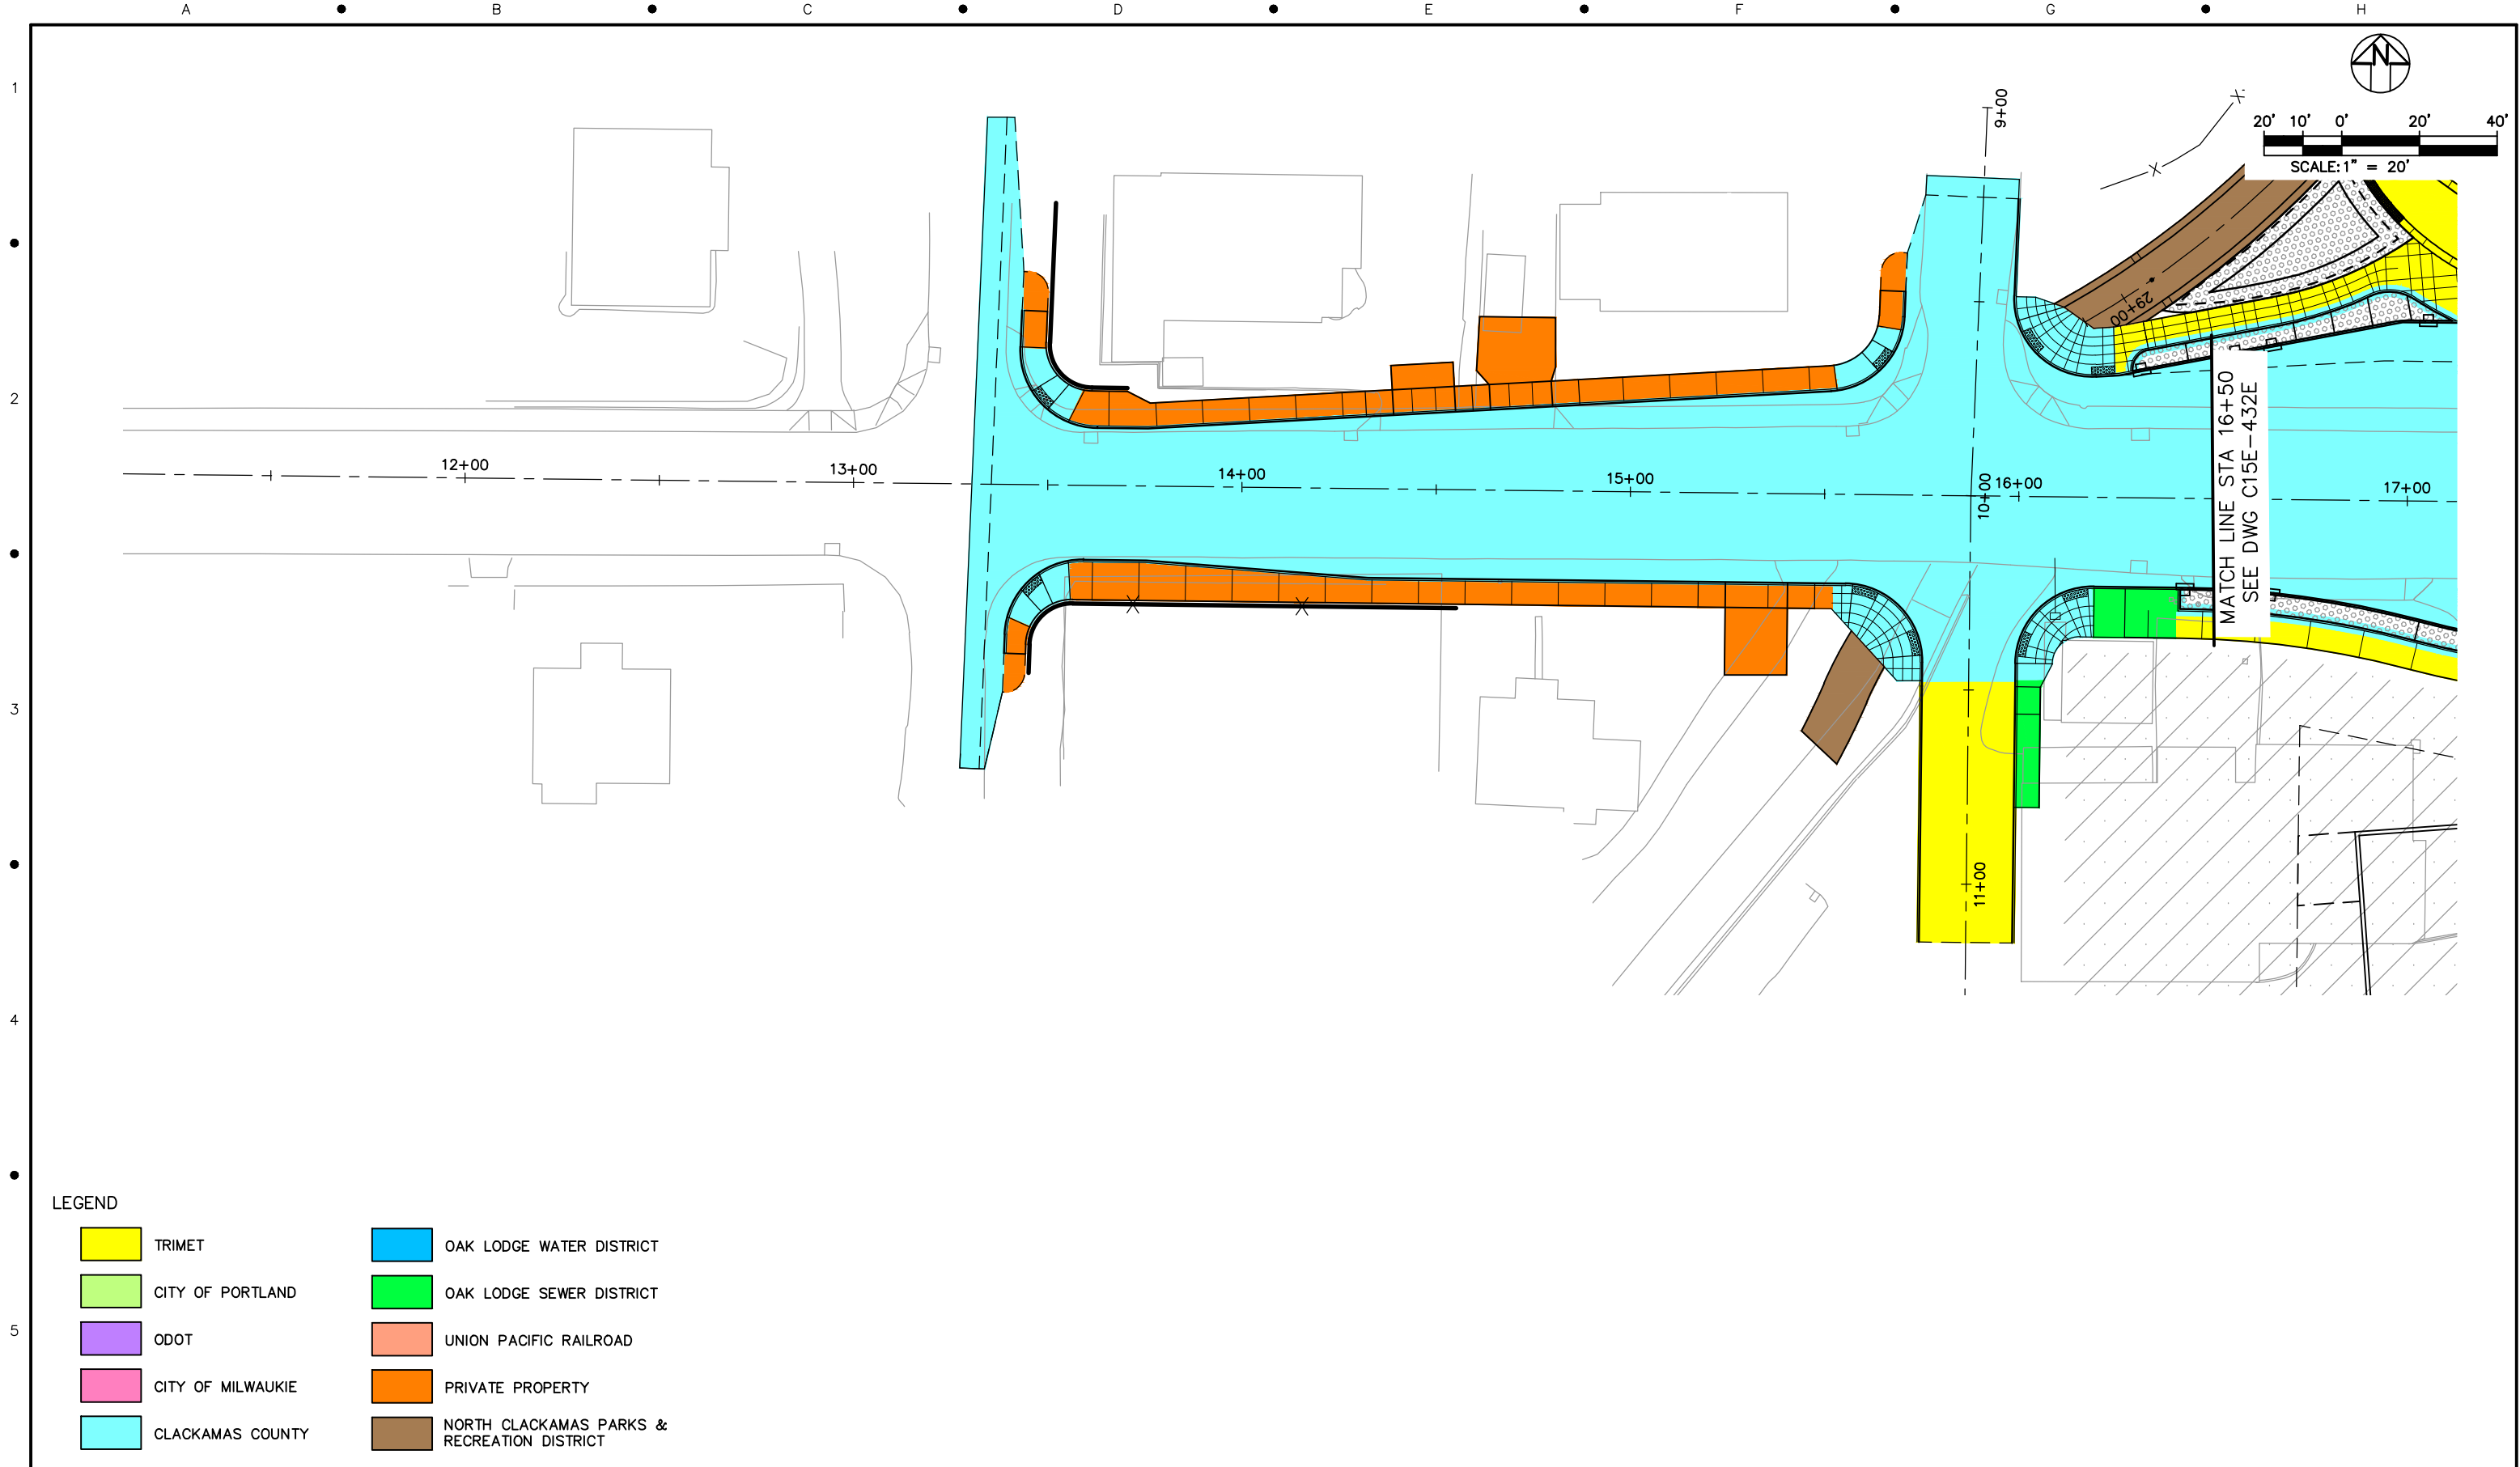

LEGEND

- | | | | |
|---|-------------------|---|---|
|  | TRIMET |  | OAK LODGE WATER DISTRICT |
|  | CITY OF PORTLAND |  | OAK LODGE SEWER DISTRICT |
|  | ODOT |  | UNION PACIFIC RAILROAD |
|  | CITY OF MILWAUKIE |  | PRIVATE PROPERTY |
|  | CLACKAMAS COUNTY |  | NORTH CLACKAMAS PARKS & RECREATION DISTRICT |

NO.	DATE	BY	APPD.	REVISIONS
		CHK.		

DESIGNED	DATE
DRAWN	DATE
CHECKED	DATE
APPROVED	DATE



TRI-COUNTY METROPOLITAN TRANSPORTATION DISTRICT OF OREGON

TRI-COUNTY METROPOLITAN TRANSPORTATION DISTRICT OF OREGON



CAPITAL PROJECTS DIVISION
1800 SW FIRST AVE., SUITE 300
PORTLAND, OREGON 97201

SUBMITTED:

DATE:

APPROVED:

DATE:


PORTLAND TO MILWAUKIE LRT
MAINTENANCE AGREEMENT

ASPHALT & CONCRETE
STA 13+35.33 TO STA 16+50
SE PARK AVE

SCALE:
1" = 20'-0"

DRAWING NO.:
C15E-432B-CX

ASPHALT & CONCRETE 109/116

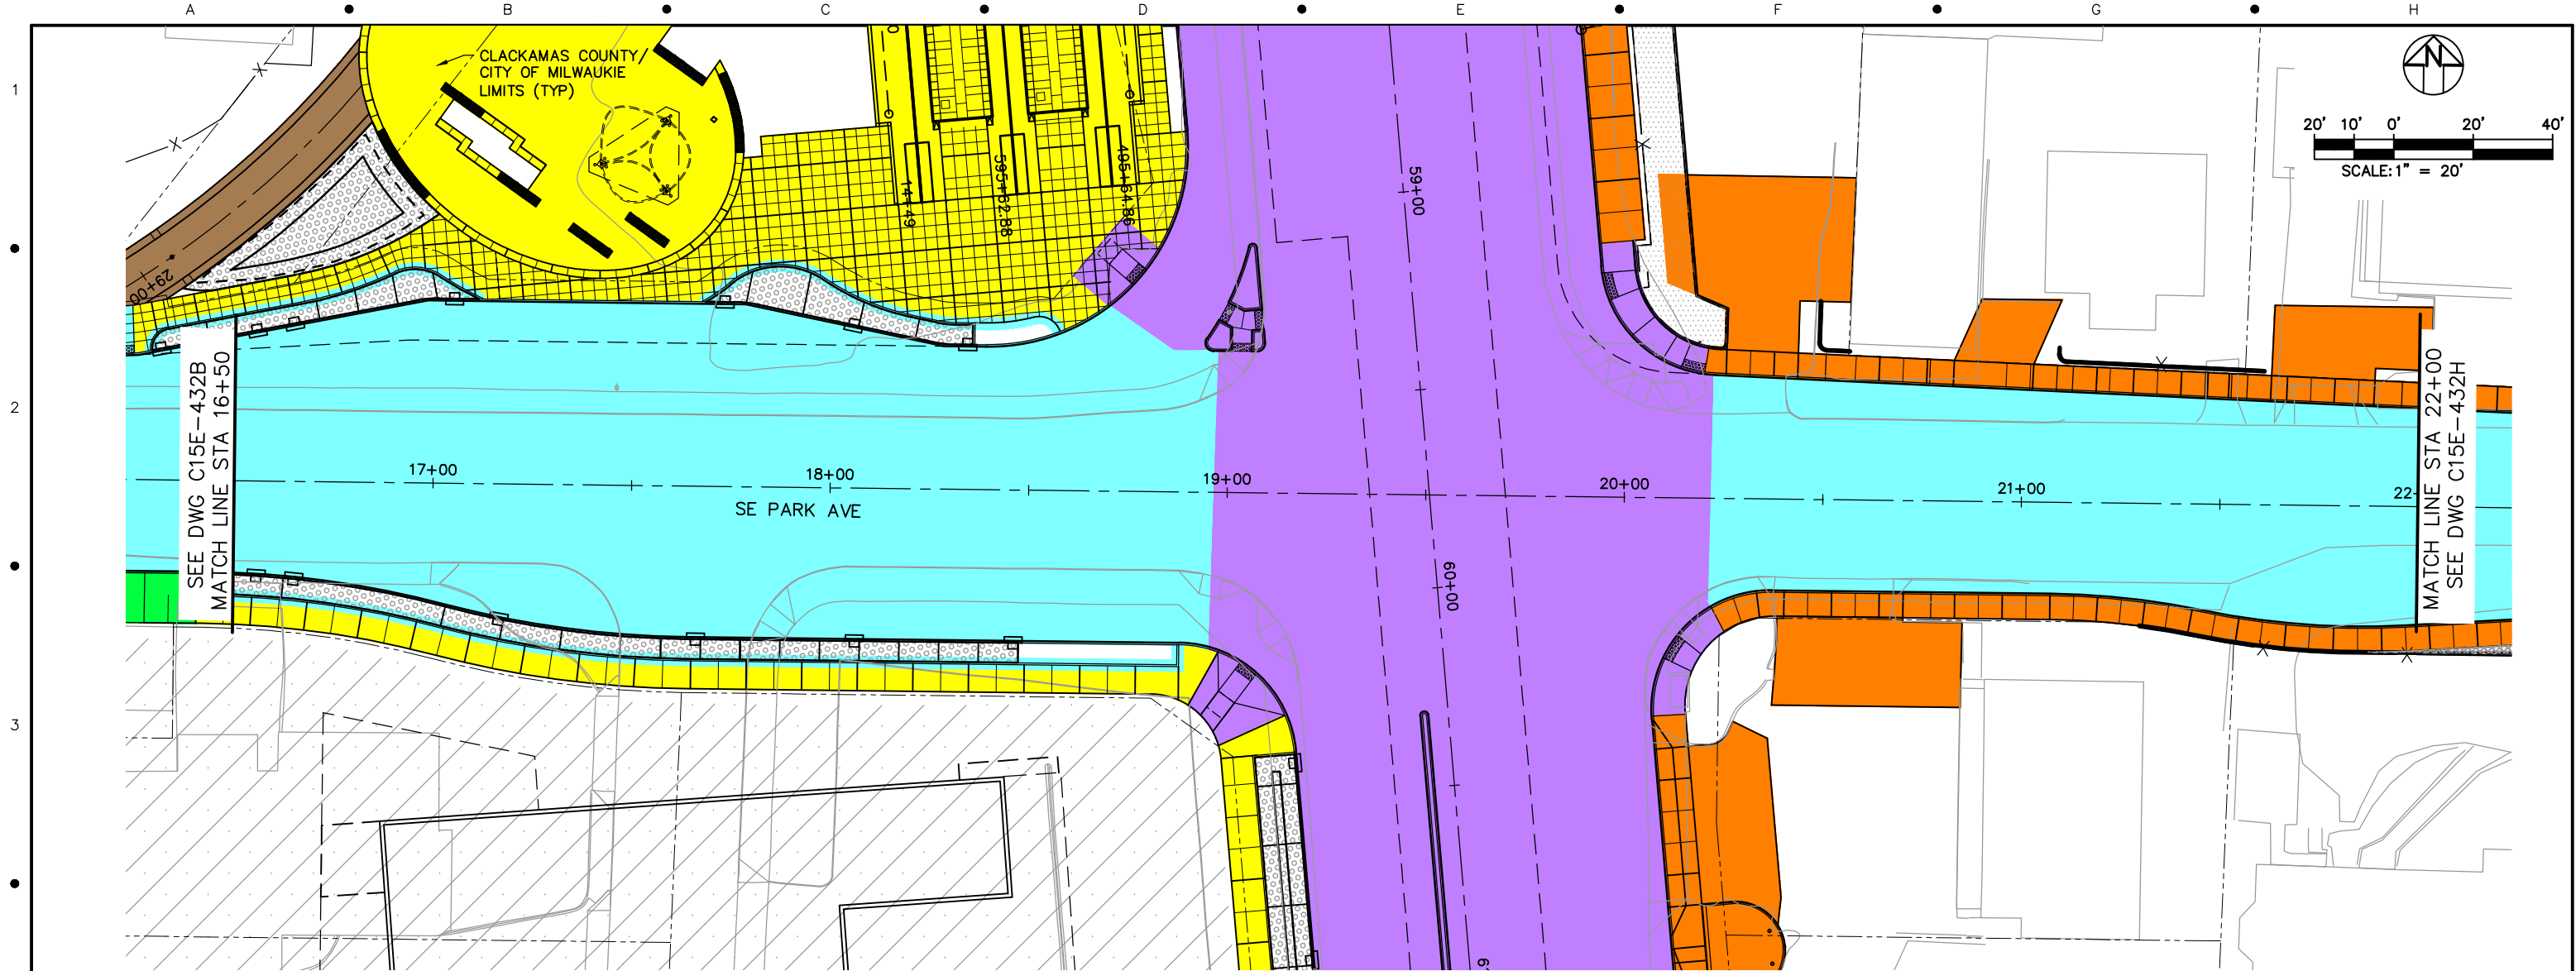

LEGEND

- | | | | |
|---|-------------------|---|---|
|  | TRIMET |  | OAK LODGE WATER DISTRICT |
|  | CITY OF PORTLAND |  | OAK LODGE SEWER DISTRICT |
|  | ODOT |  | UNION PACIFIC RAILROAD |
|  | CITY OF MILWAUKIE |  | PRIVATE PROPERTY |
|  | CLACKAMAS COUNTY |  | NORTH CLACKAMAS PARKS & RECREATION DISTRICT |

NO.	DATE	BY	APPD.	REVISIONS
		CHK.		

DESIGNED	DATE
DRAWN	DATE
CHECKED	DATE
APPROVED	DATE

 TRI-COUNTY METROPOLITAN TRANSPORTATION DISTRICT OF OREGON

TRI-MET

CAPITAL PROJECTS DIVISION
1800 SW FIRST AVE., SUITE 300
PORTLAND, OREGON 97201

SUBMITTED:

DATE:

APPROVED:


DATE:

PORTLAND TO MILWAUKIE LRT
MAINTENANCE AGREEMENT
ASPHALT & CONCRETE
STA 16+50 TO STA 22+00
SE PARK AVE

SCALE: 1" = 20'-0"

DRAWING NO.: C15E-432E-A

ASPHALT & CONCRETE 110/116

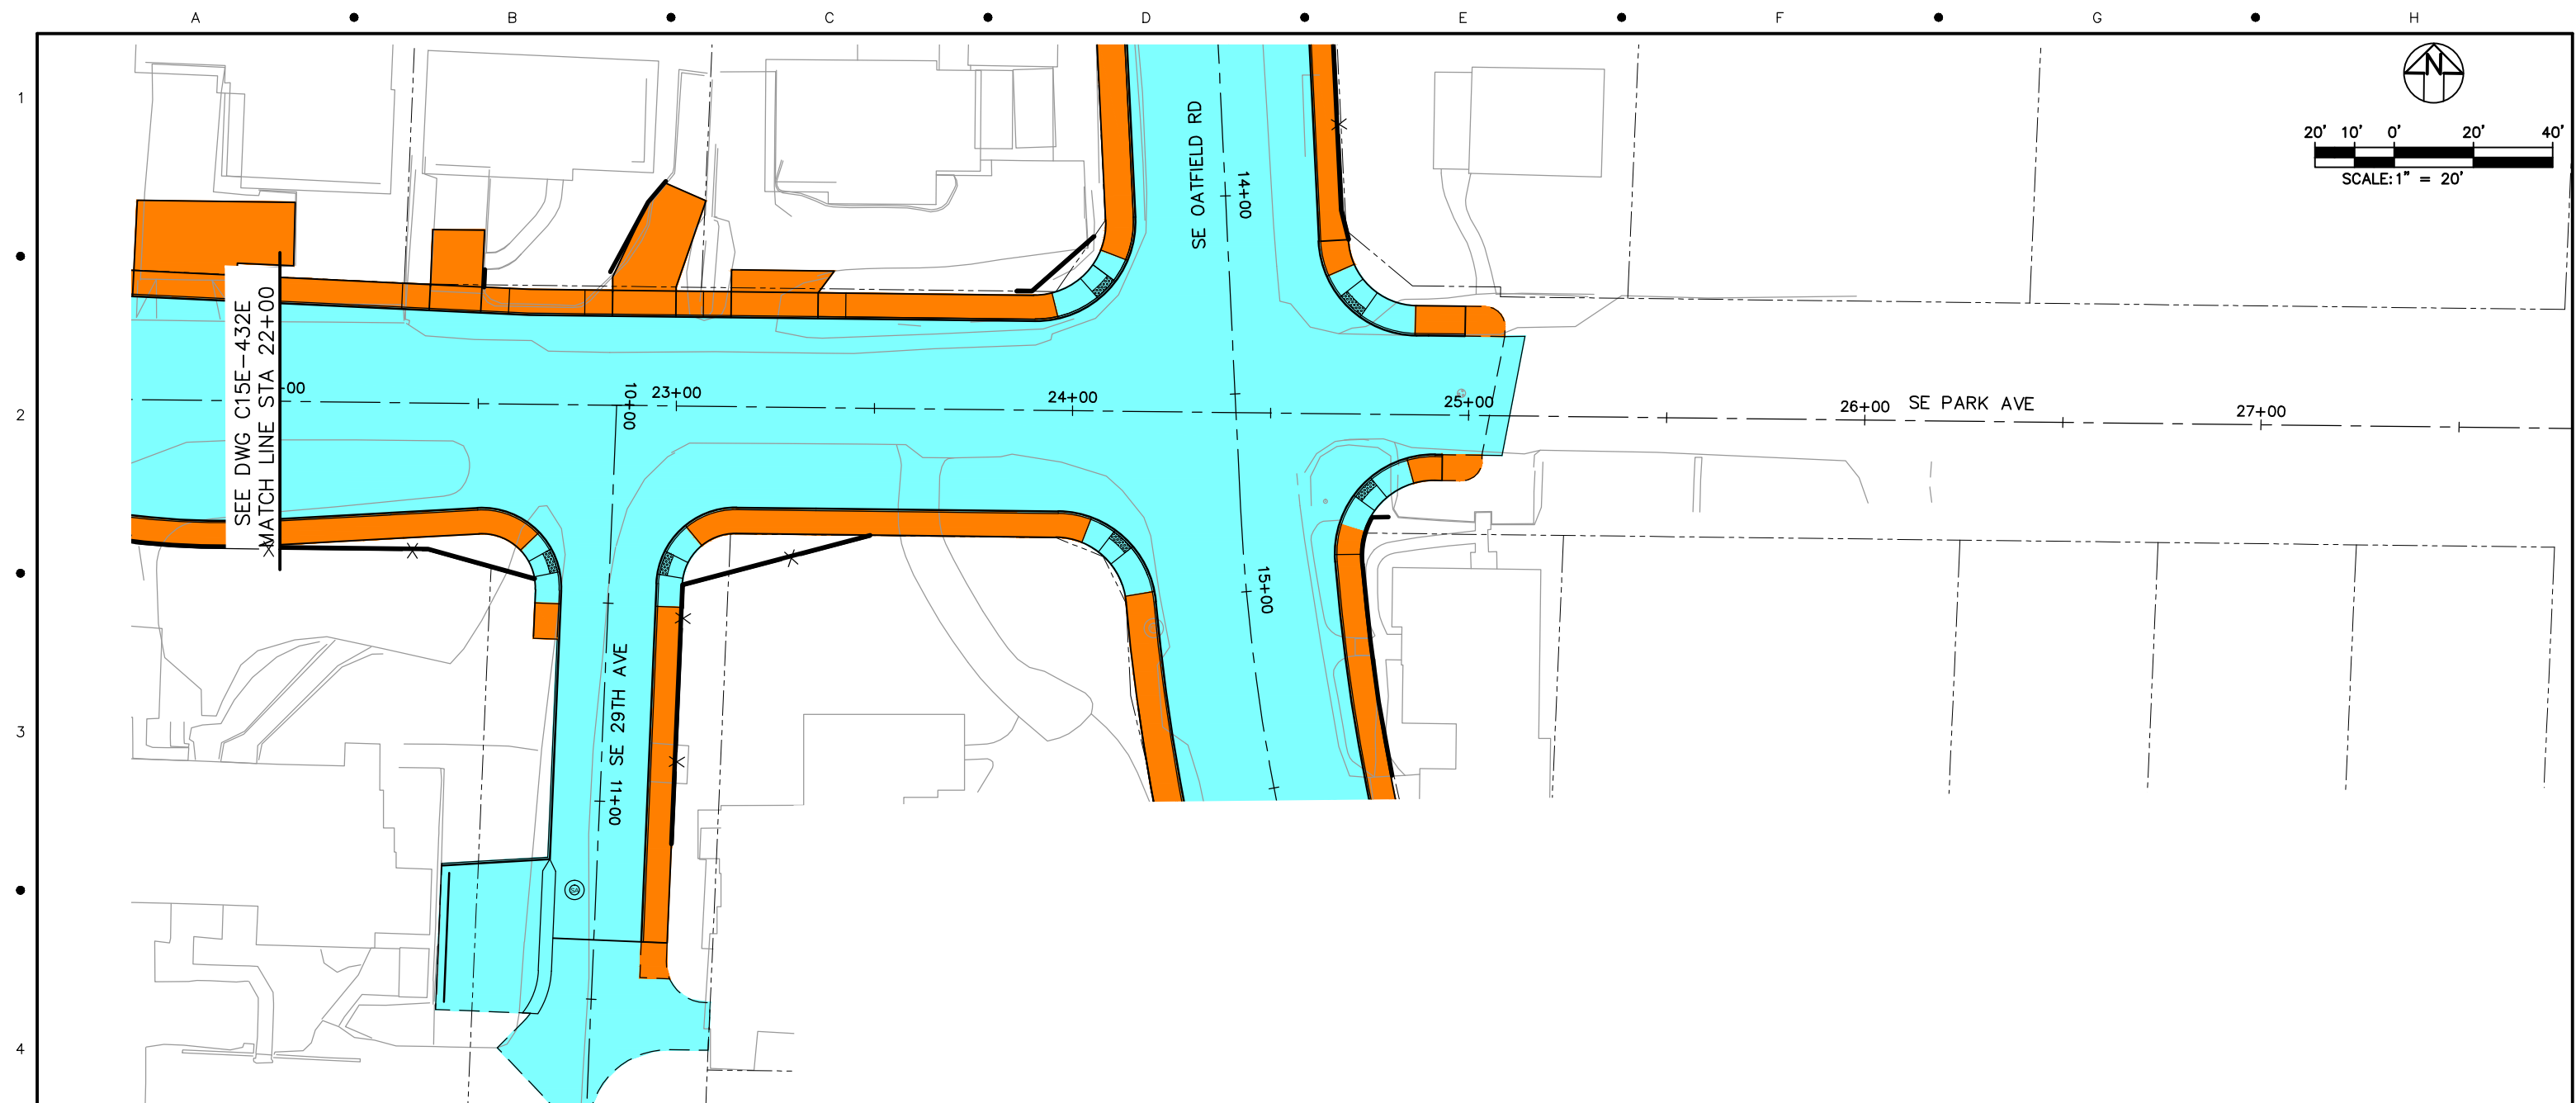

LEGEND

	TRIMET		OAK LODGE WATER DISTRICT
	CITY OF PORTLAND		OAK LODGE SEWER DISTRICT
	ODOT		UNION PACIFIC RAILROAD
	CITY OF MILWAUKIE		PRIVATE PROPERTY
	CLACKAMAS COUNTY		NORTH CLACKAMAS PARKS & RECREATION DISTRICT

[illegible]

DESIGNED	DATE
DRAWN	DATE
CHECKED	DATE
APPROVED	DATE



TRI-COUNTY METROPOLITAN TRANSPORTATION DISTRICT OF OREGON




**CAPITAL PROJECTS
DIVISION**
1800 SW FIRST AVE., SUITE 300
PORTLAND, OREGON 97201

PORTLAND TO MILWAUKIE LRT MAINTENANCE AGREEMENT

ASPHALT & CONCRETE
STA 22+00 TO STA 24+95.17
29TH AVE & SE PARK AVE

SCALE: 1" = 20'-0"	DRAWING NO.: C15E-432H-AX	ASPHALT & CONCRETE 111/116
-----------------------	------------------------------	----------------------------

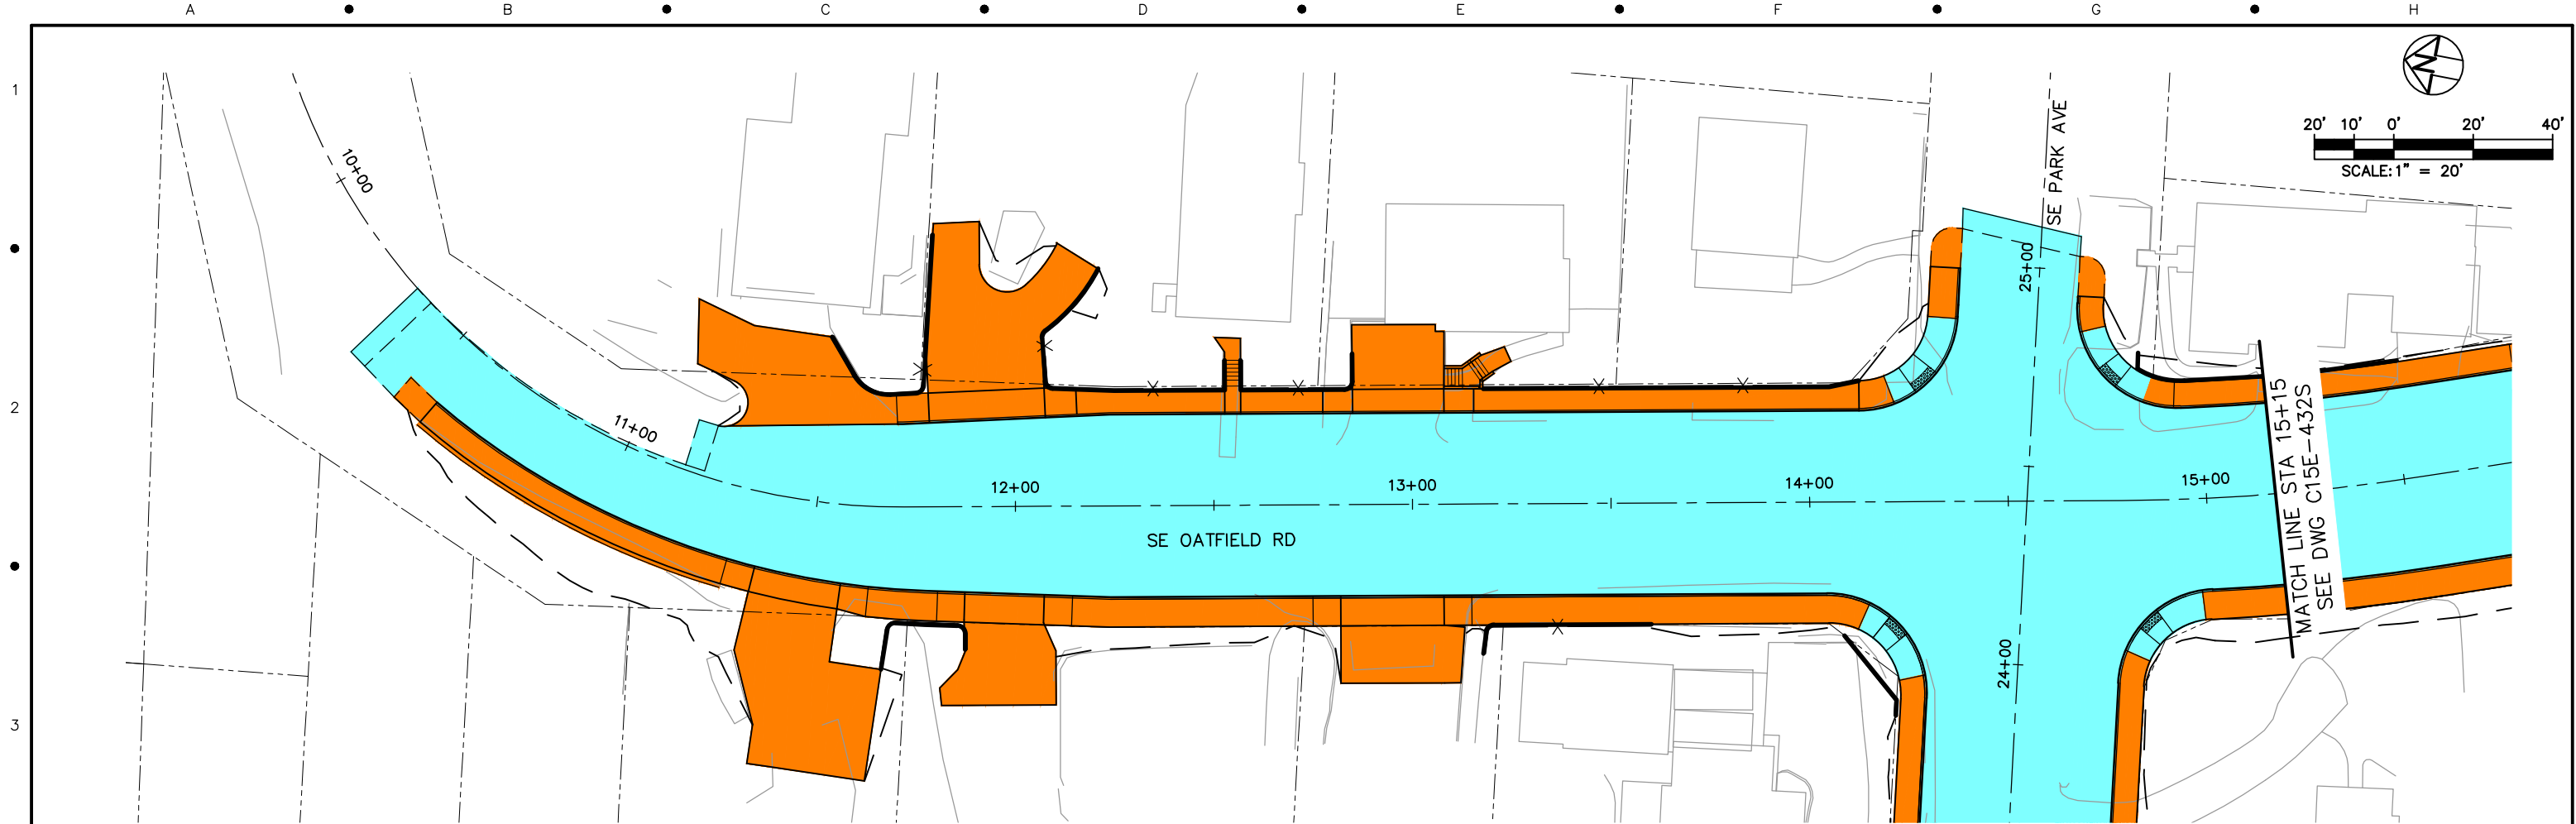

LEGEND

- | | | | |
|---|-------------------|---|---|
|  | TRIMET |  | OAK LODGE WATER DISTRICT |
|  | CITY OF PORTLAND |  | OAK LODGE SEWER DISTRICT |
|  | ODOT |  | UNION PACIFIC RAILROAD |
|  | CITY OF MILWAUKIE |  | PRIVATE PROPERTY |
|  | CLACKAMAS COUNTY |  | NORTH CLACKAMAS PARKS & RECREATION DISTRICT |

NO.	DATE	BY	APPD.	REVISIONS
		CHK.		

DESIGNED	DATE
DRAWN	DATE
CHECKED	DATE
APPROVED	DATE



TRI-COUNTY METROPOLITAN TRANSPORTATION DISTRICT OF OREGON

TRI-MET

CAPITAL PROJECTS
DIVISION
1800 SW FIRST AVE., SUITE 300
PORTLAND, OREGON 97201

SUBMITTED:

DATE:

APPROVED:

DATE:

PORTLAND TO MILWAUKIE LRT
MAINTENANCE AGREEMENT

ASPHALT & CONCRETE
STA 10+35 TO STA 15+15
SE PARK AVE & SE OATFIELD RD

SCALE:
1" = 20'-0"

DRAWING NO.:
C15E-432P-DX

ASPHALT & CONCRETE 112/116

