


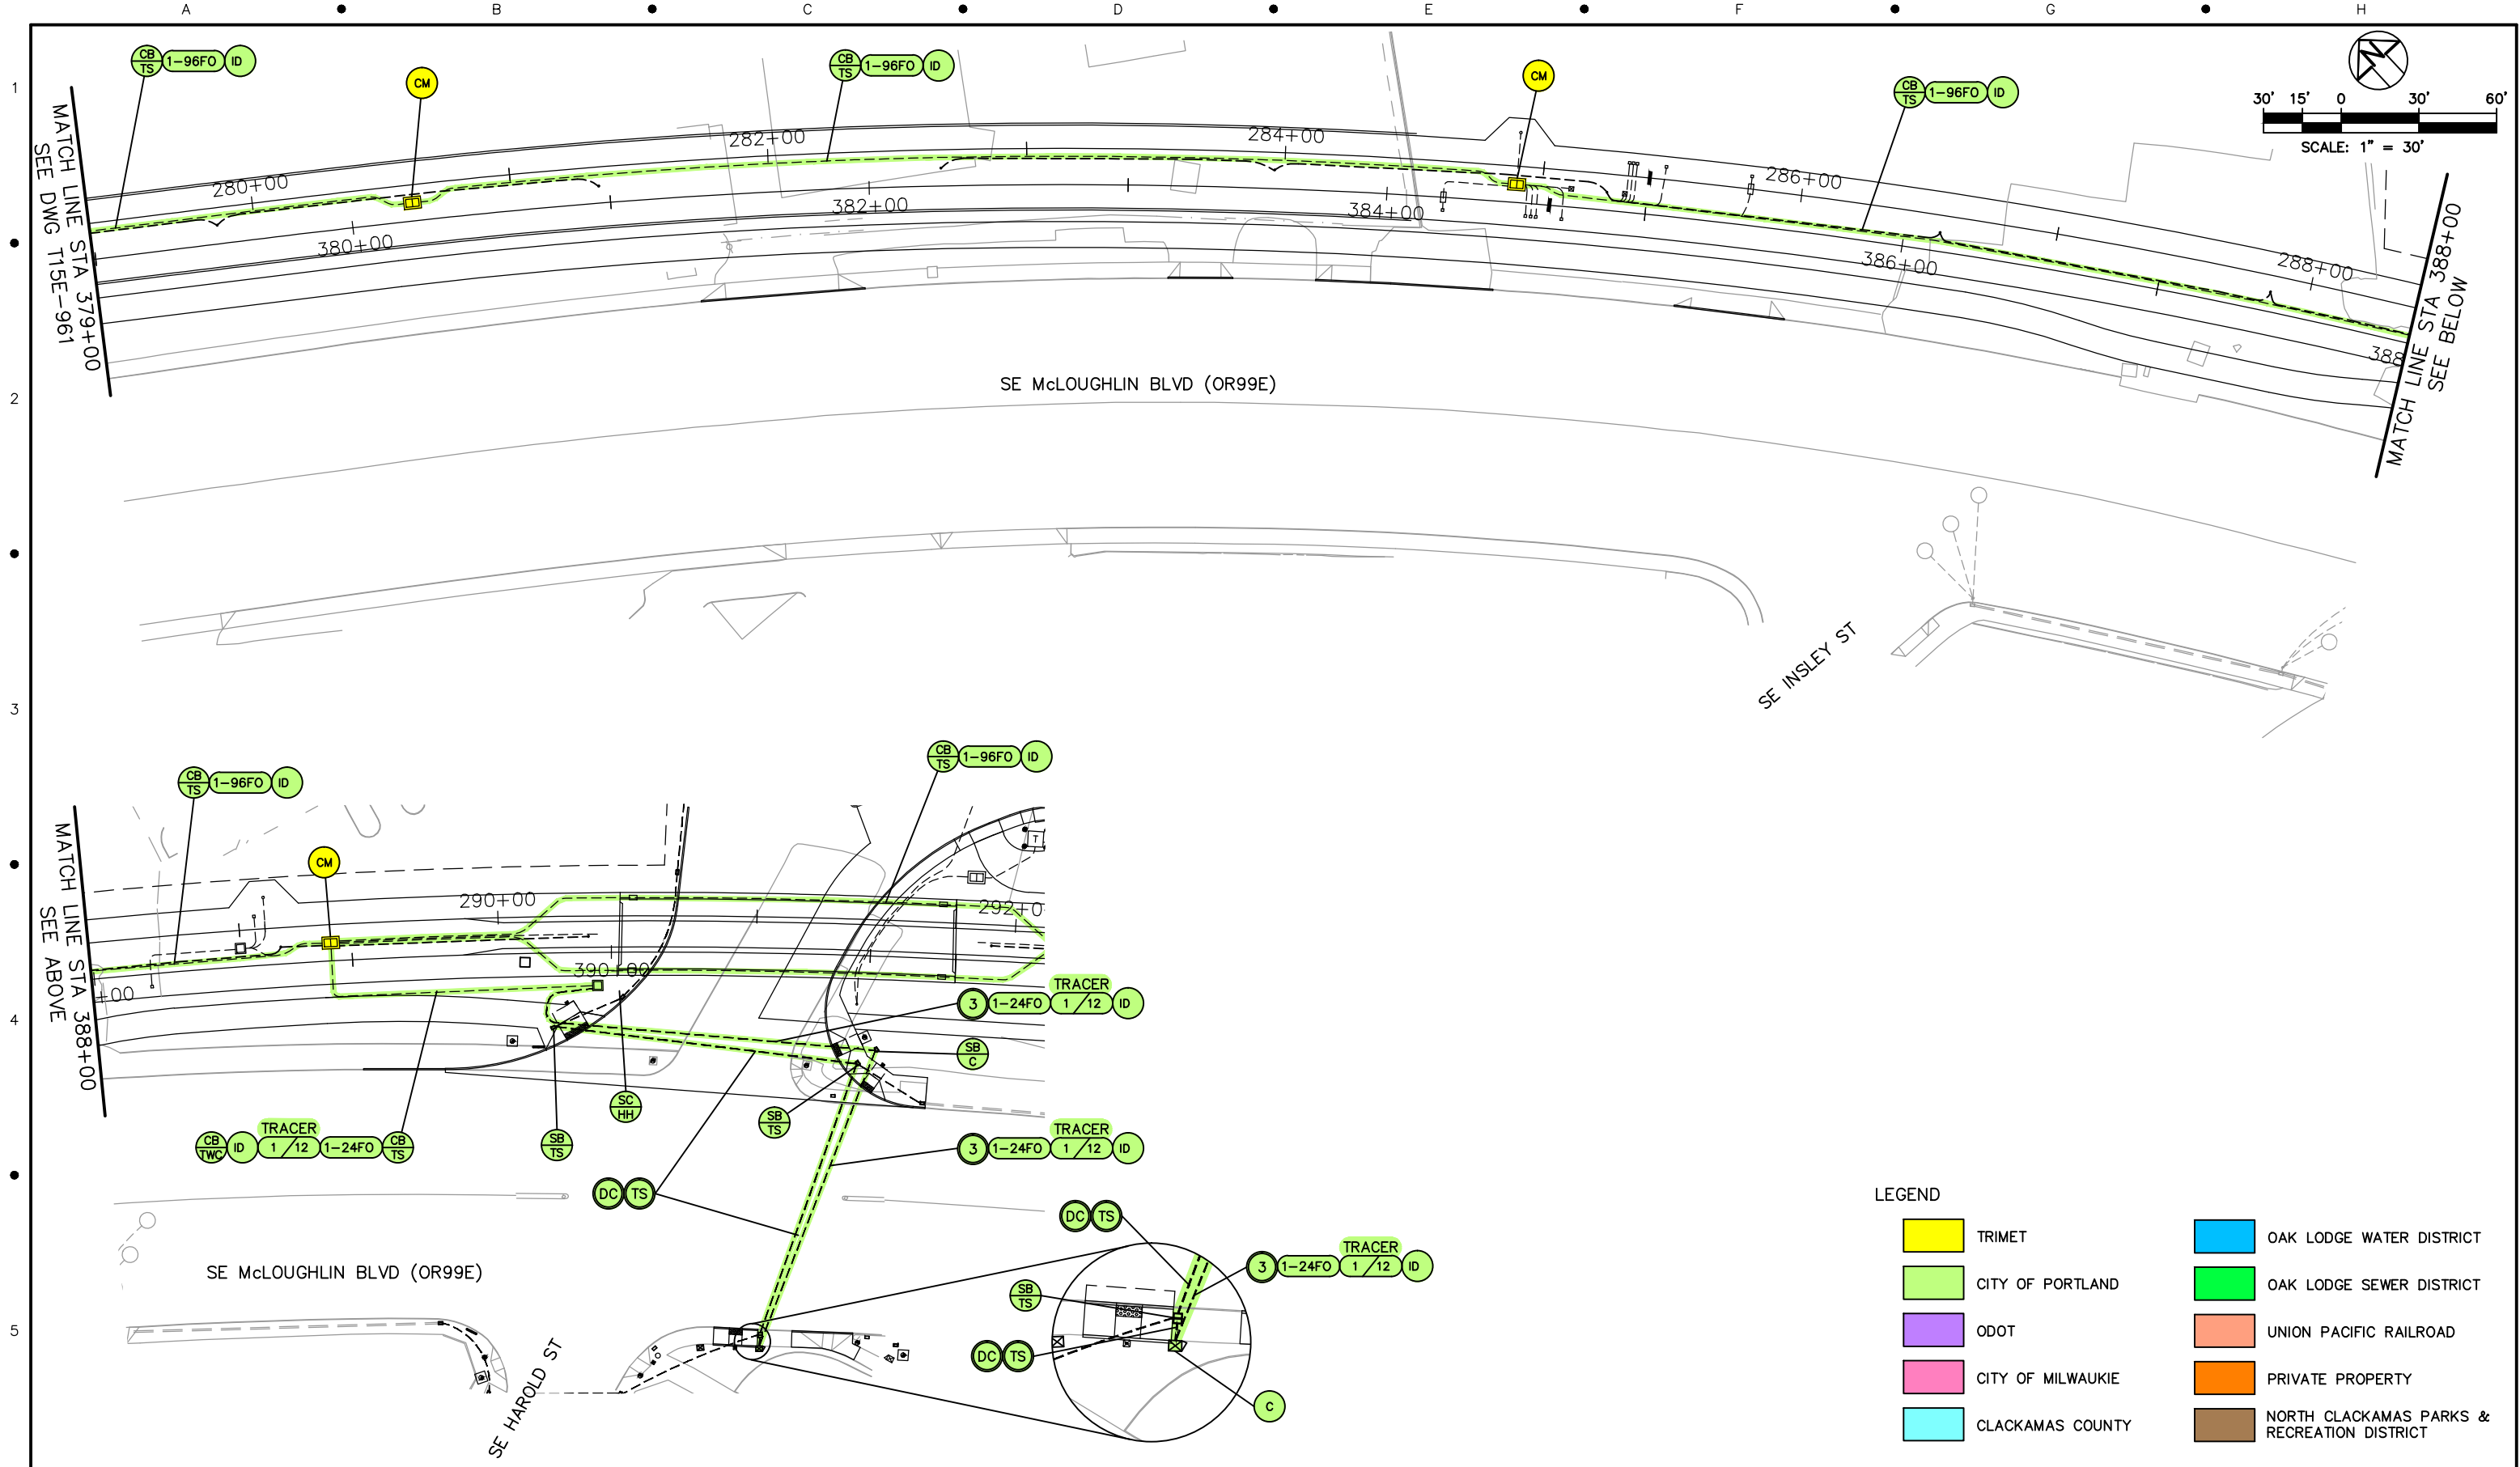

LEGEND	
	TRIMET
	CITY OF PORTLAND
	ODOT
	CITY OF MILWAUKIE
	CLACKAMAS COUNTY
	OAK LODGE WATER DISTRICT
	OAK LODGE SEWER DISTRICT
	UNION PACIFIC RAILROAD
	PRIVATE PROPERTY
	NORTH CLACKAMAS PARKS & RECREATION DISTRICT

NO.	DATE	BY	APPD.	REVISIONS
		CHK.		

DESIGNED	DATE
DRAWN	DATE
CHECKED	DATE
APPROVED	DATE

TRI-COUNTY METROPOLITAN TRANSPORTATION DISTRICT OF OREGON

TRI-MET

CAPITAL PROJECTS DIVISION
1800 SW FIRST AVE., SUITE 300
PORTLAND, OREGON 97201

SUBMITTED:

DATE:

APPROVED:



DATE:


PORTLAND TO MILWAUKIE LRT
MAINTENANCE AGREEMENT
TRAFFIC SIGNALS
STA 379+00 TO STA 391+70
SE HAROLD ST & SE MCLOUGHLIN BLVD & SE INSLEY ST

SCALE: 1" = 30'

DRAWING NO.: T15E-962-AX

TRAFFIC SIGNALS 50/63

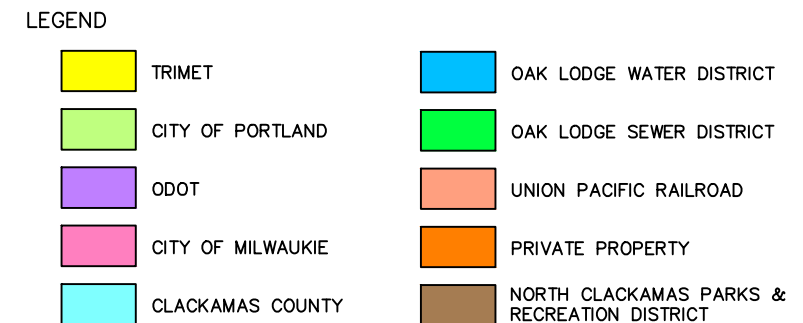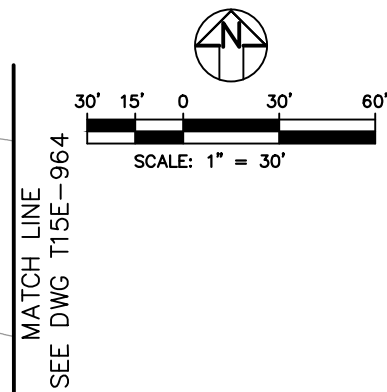[illegible]

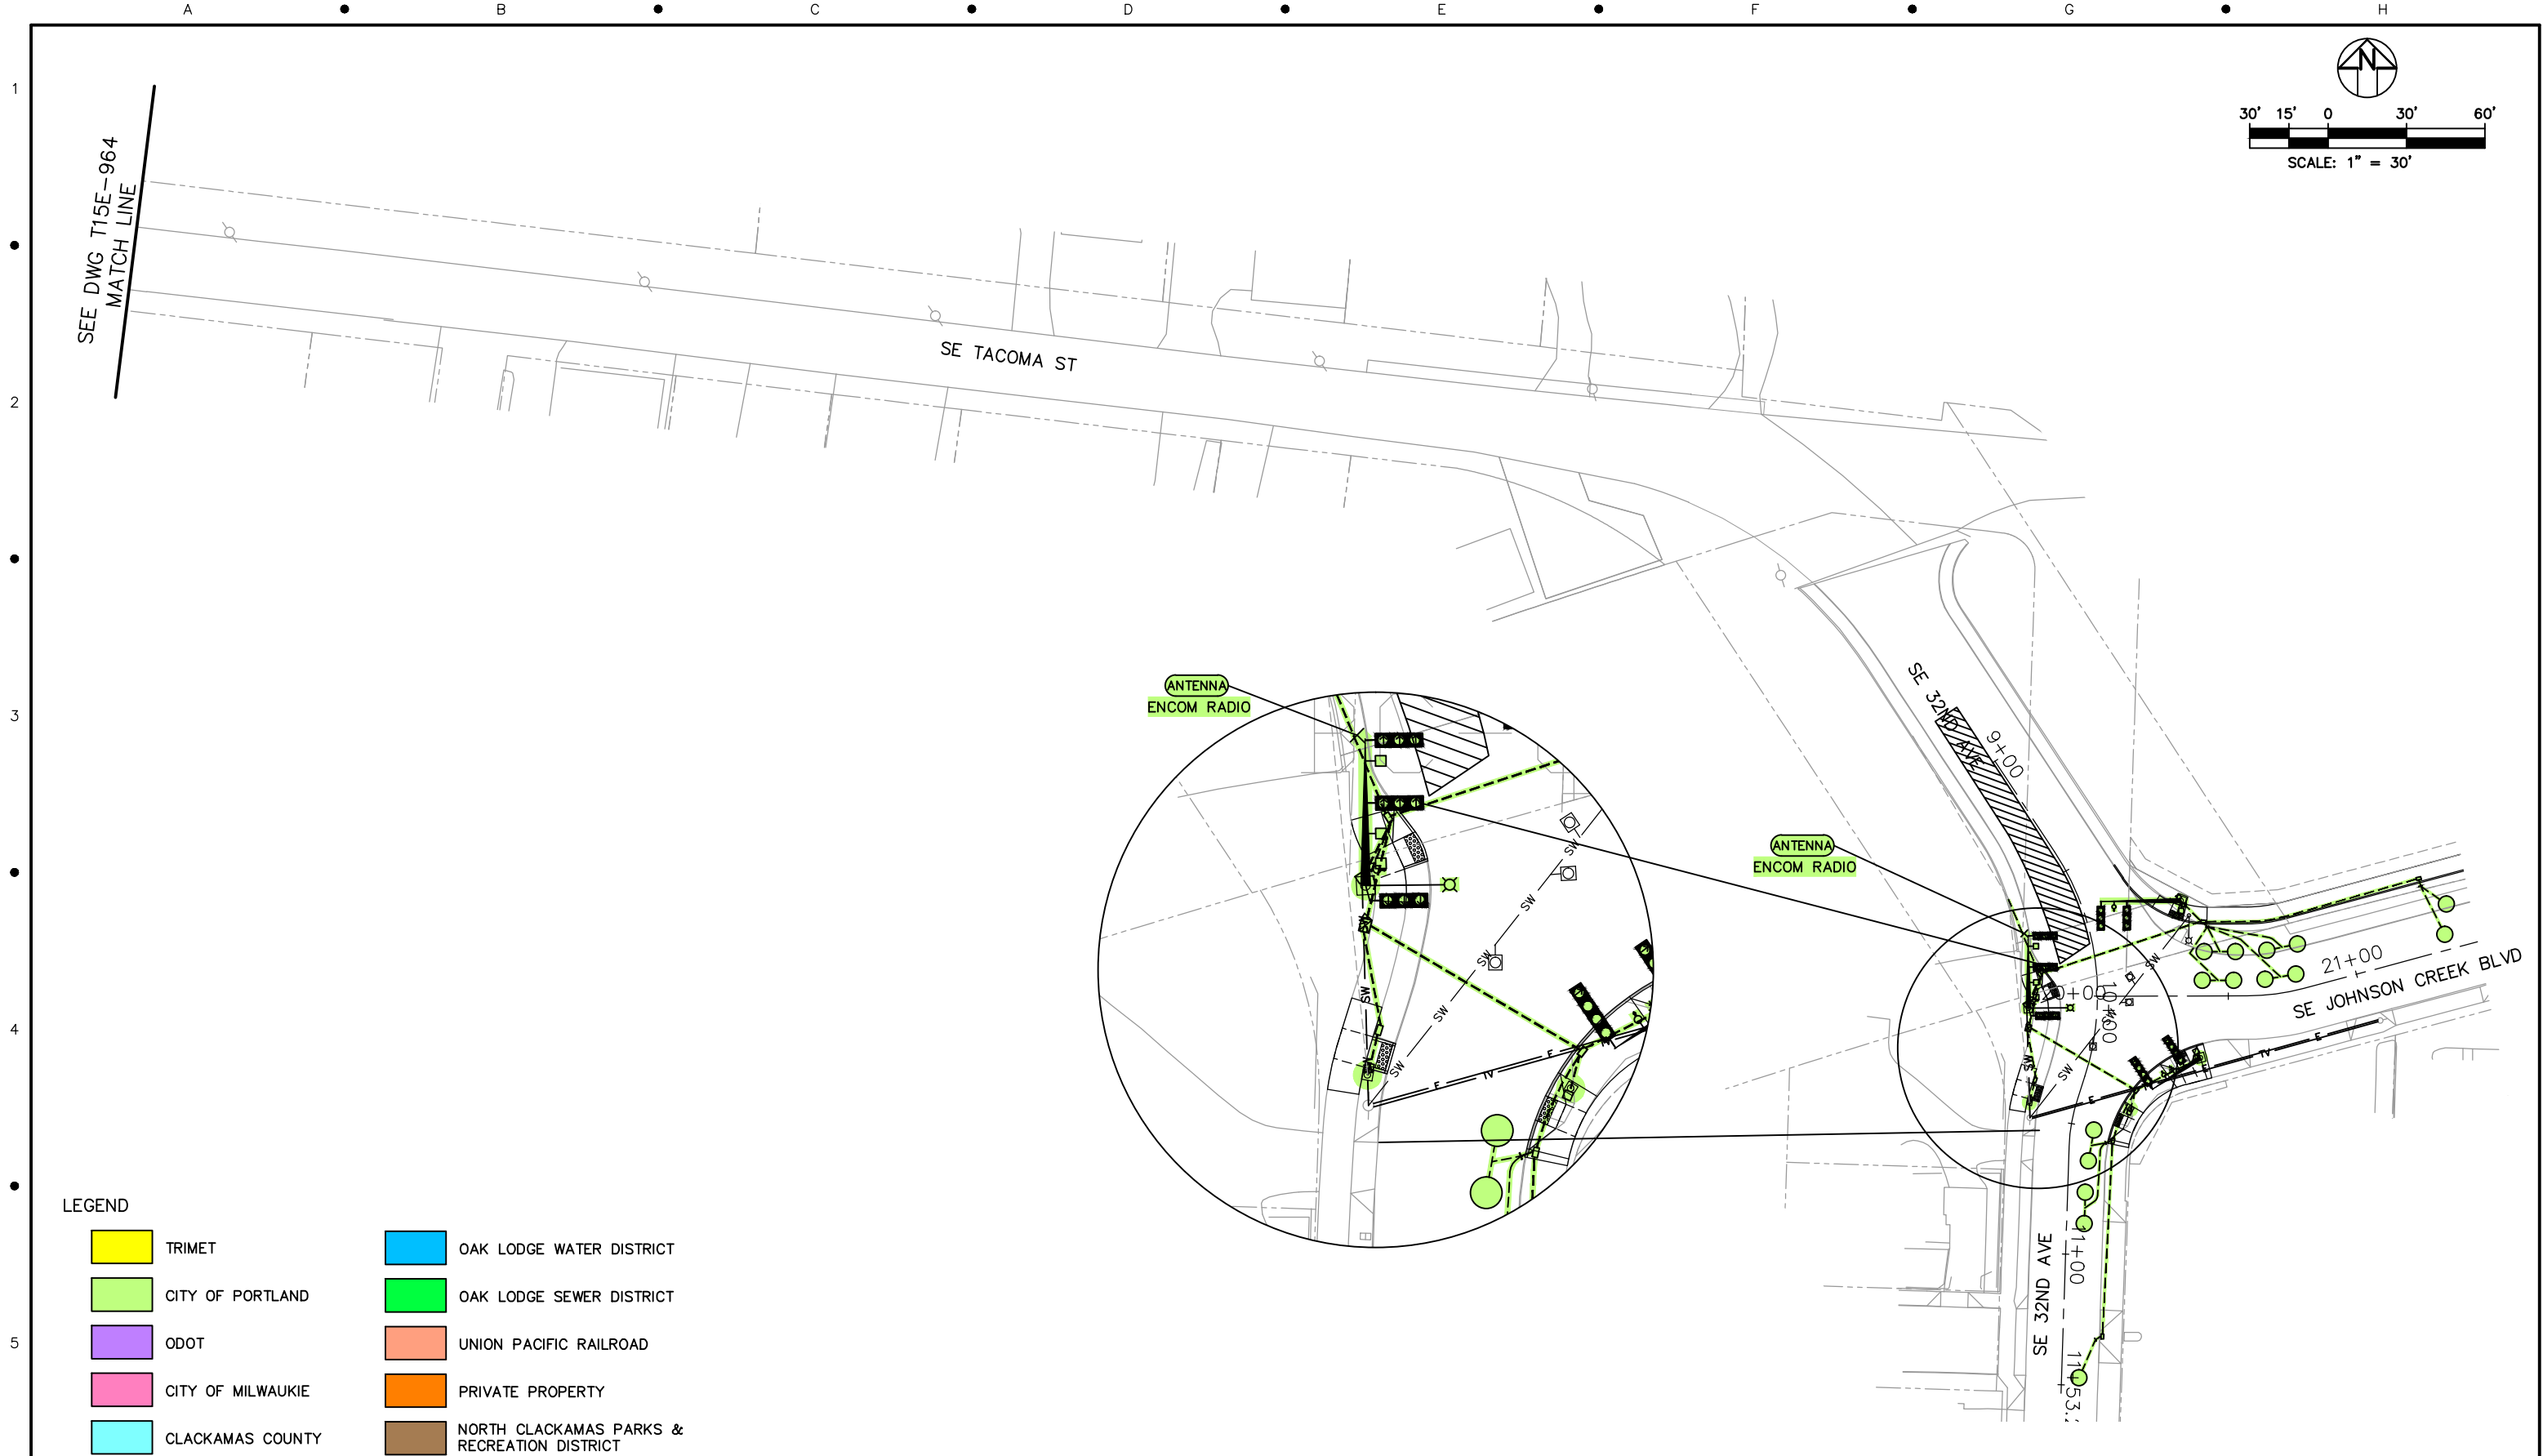

NO.	DATE	BY	APPD.	REVISIONS
		CHK.		

DESIGNED	DATE
DRAWN	DATE
CHECKED	DATE
APPROVED	DATE



TRI-COUNTY METROPOLITAN TRANSPORTATION DISTRICT OF OREGON

TRI-MET

CAPITAL PROJECTS DIVISION
1800 SW FIRST AVE., SUITE 300
PORTLAND, OREGON 97201

SUBMITTED:

DATE:

APPROVED:

DATE:

**PORTLAND TO MILWAUKIE LRT
MAINTENANCE AGREEMENT**


TRAFFIC SIGNALS
STA 470+00
SE JOHNSON CREEK BLVD & SE 32ND AVE

SCALE:
1" = 30'

DRAWING NO.:
T15E-965-AX

TRAFFIC SIGNALS

52/63

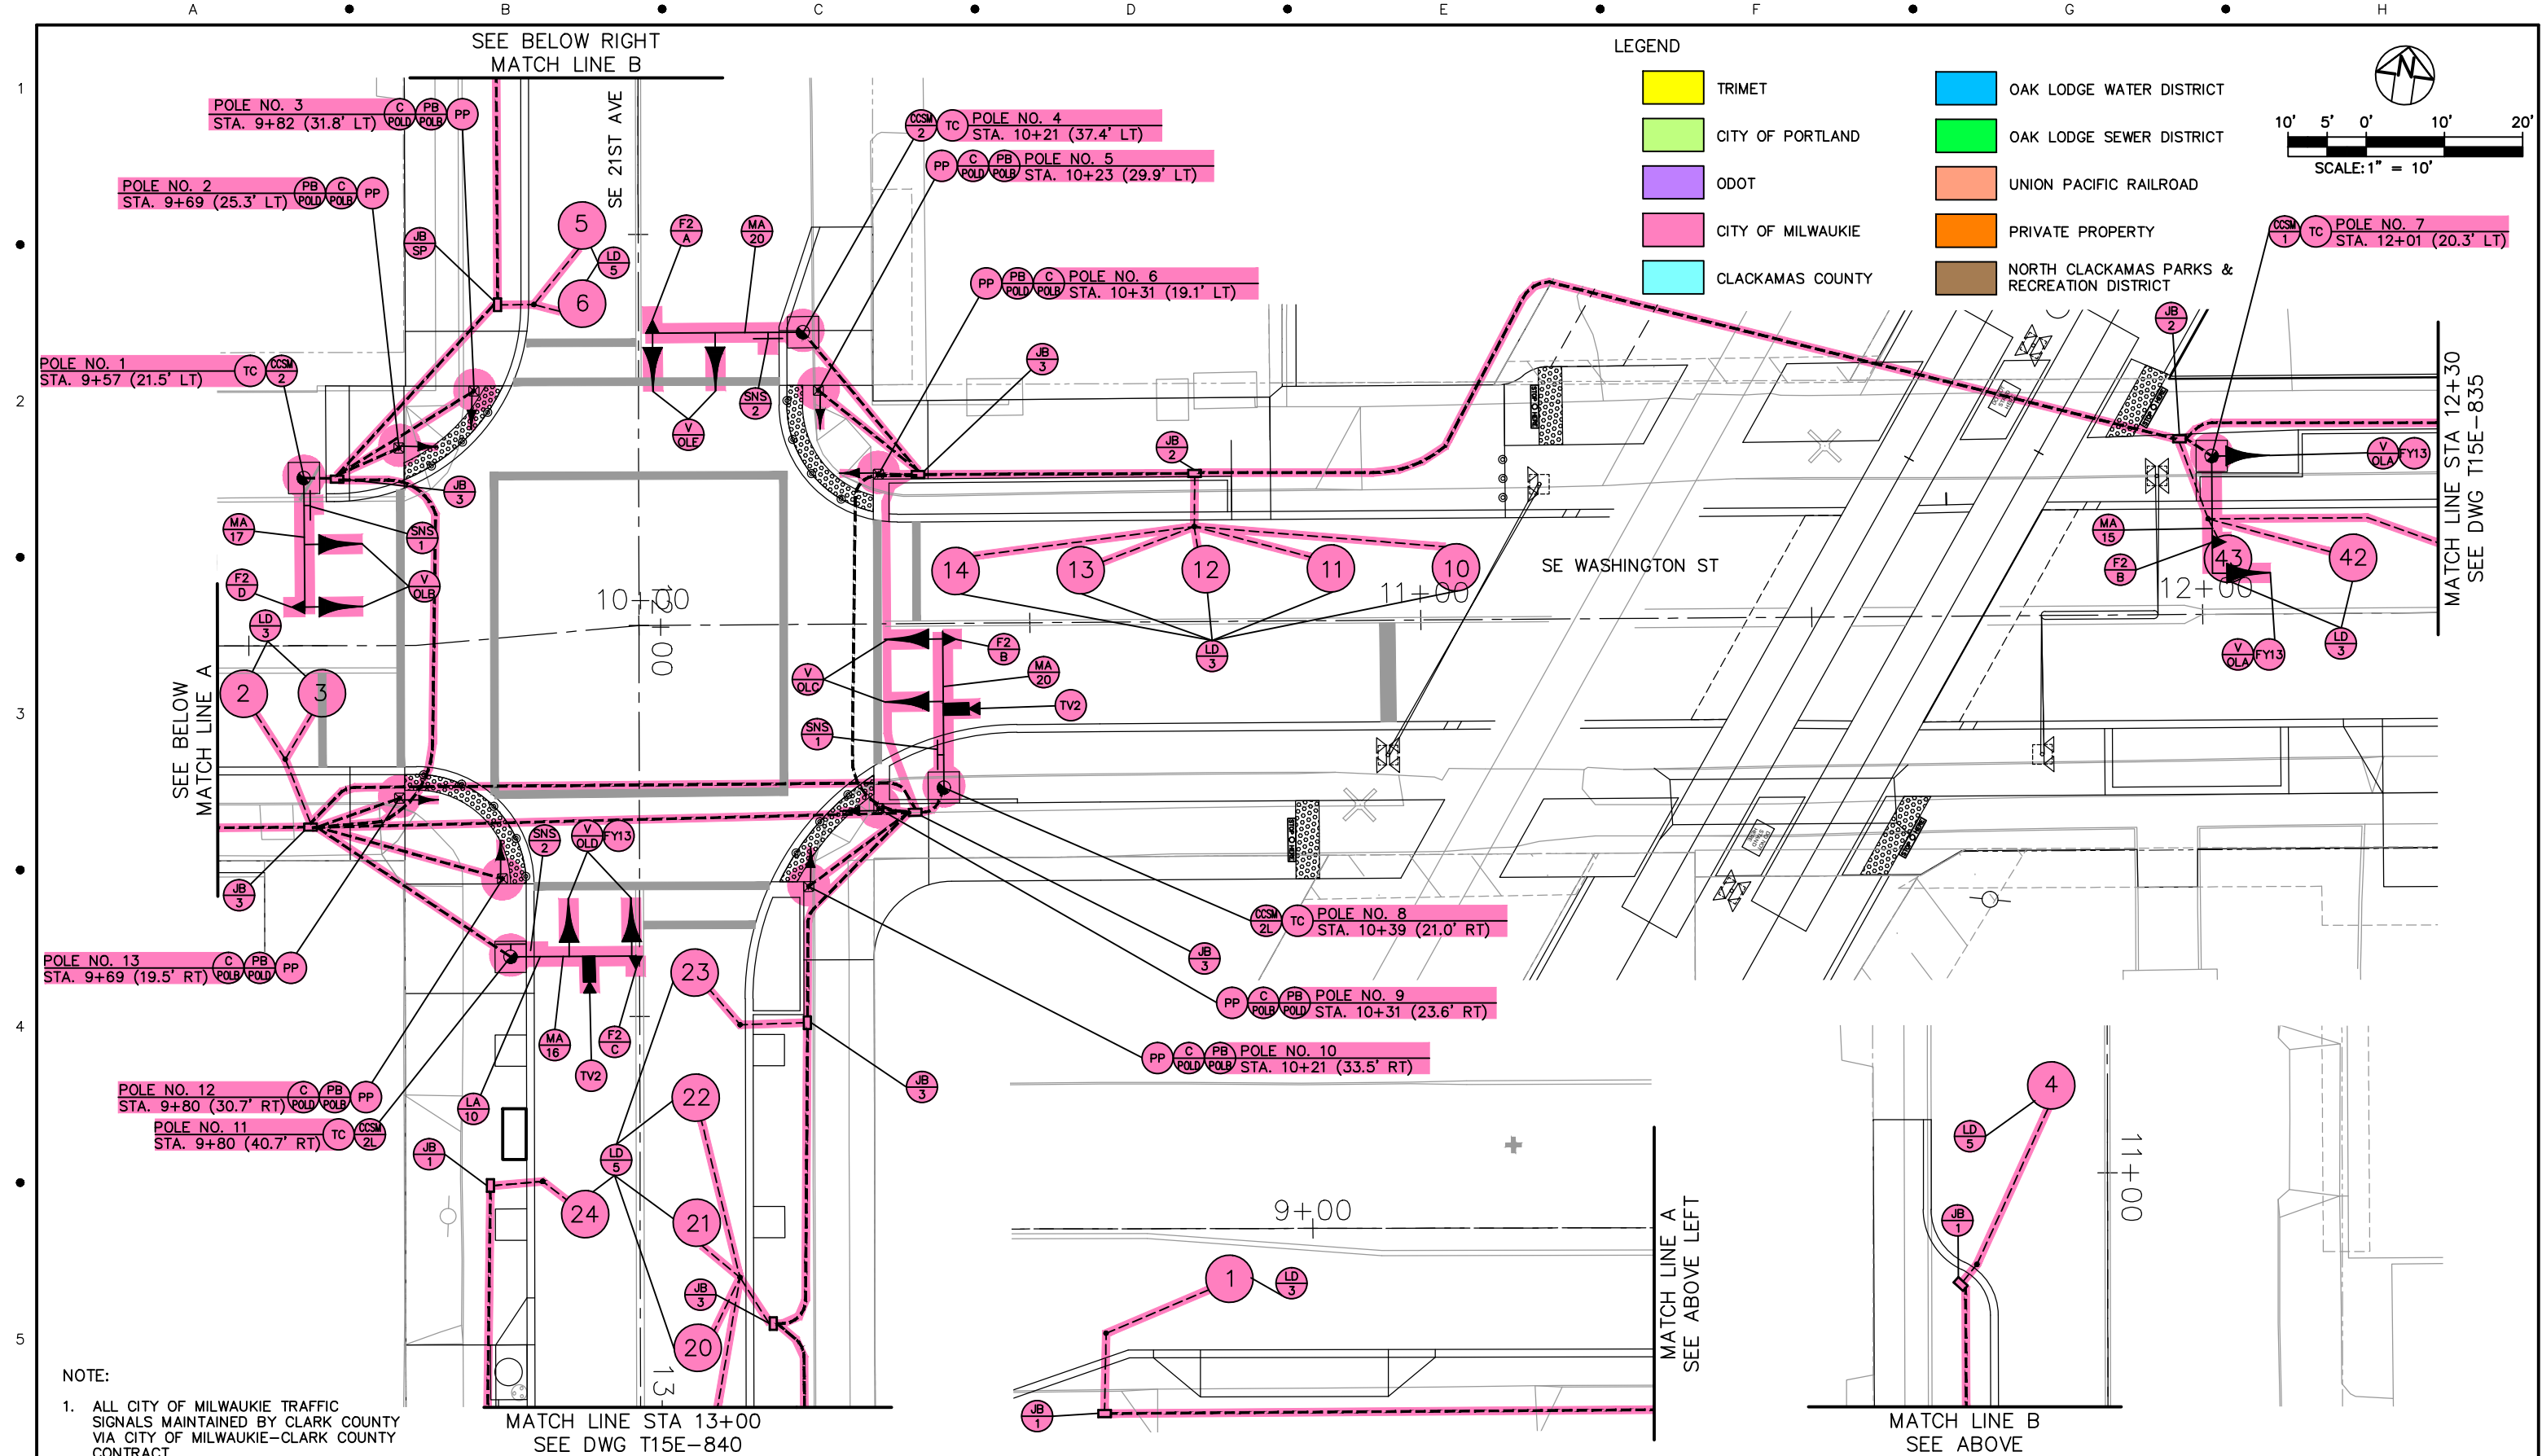[illegible]




5

5

5

- 5

5

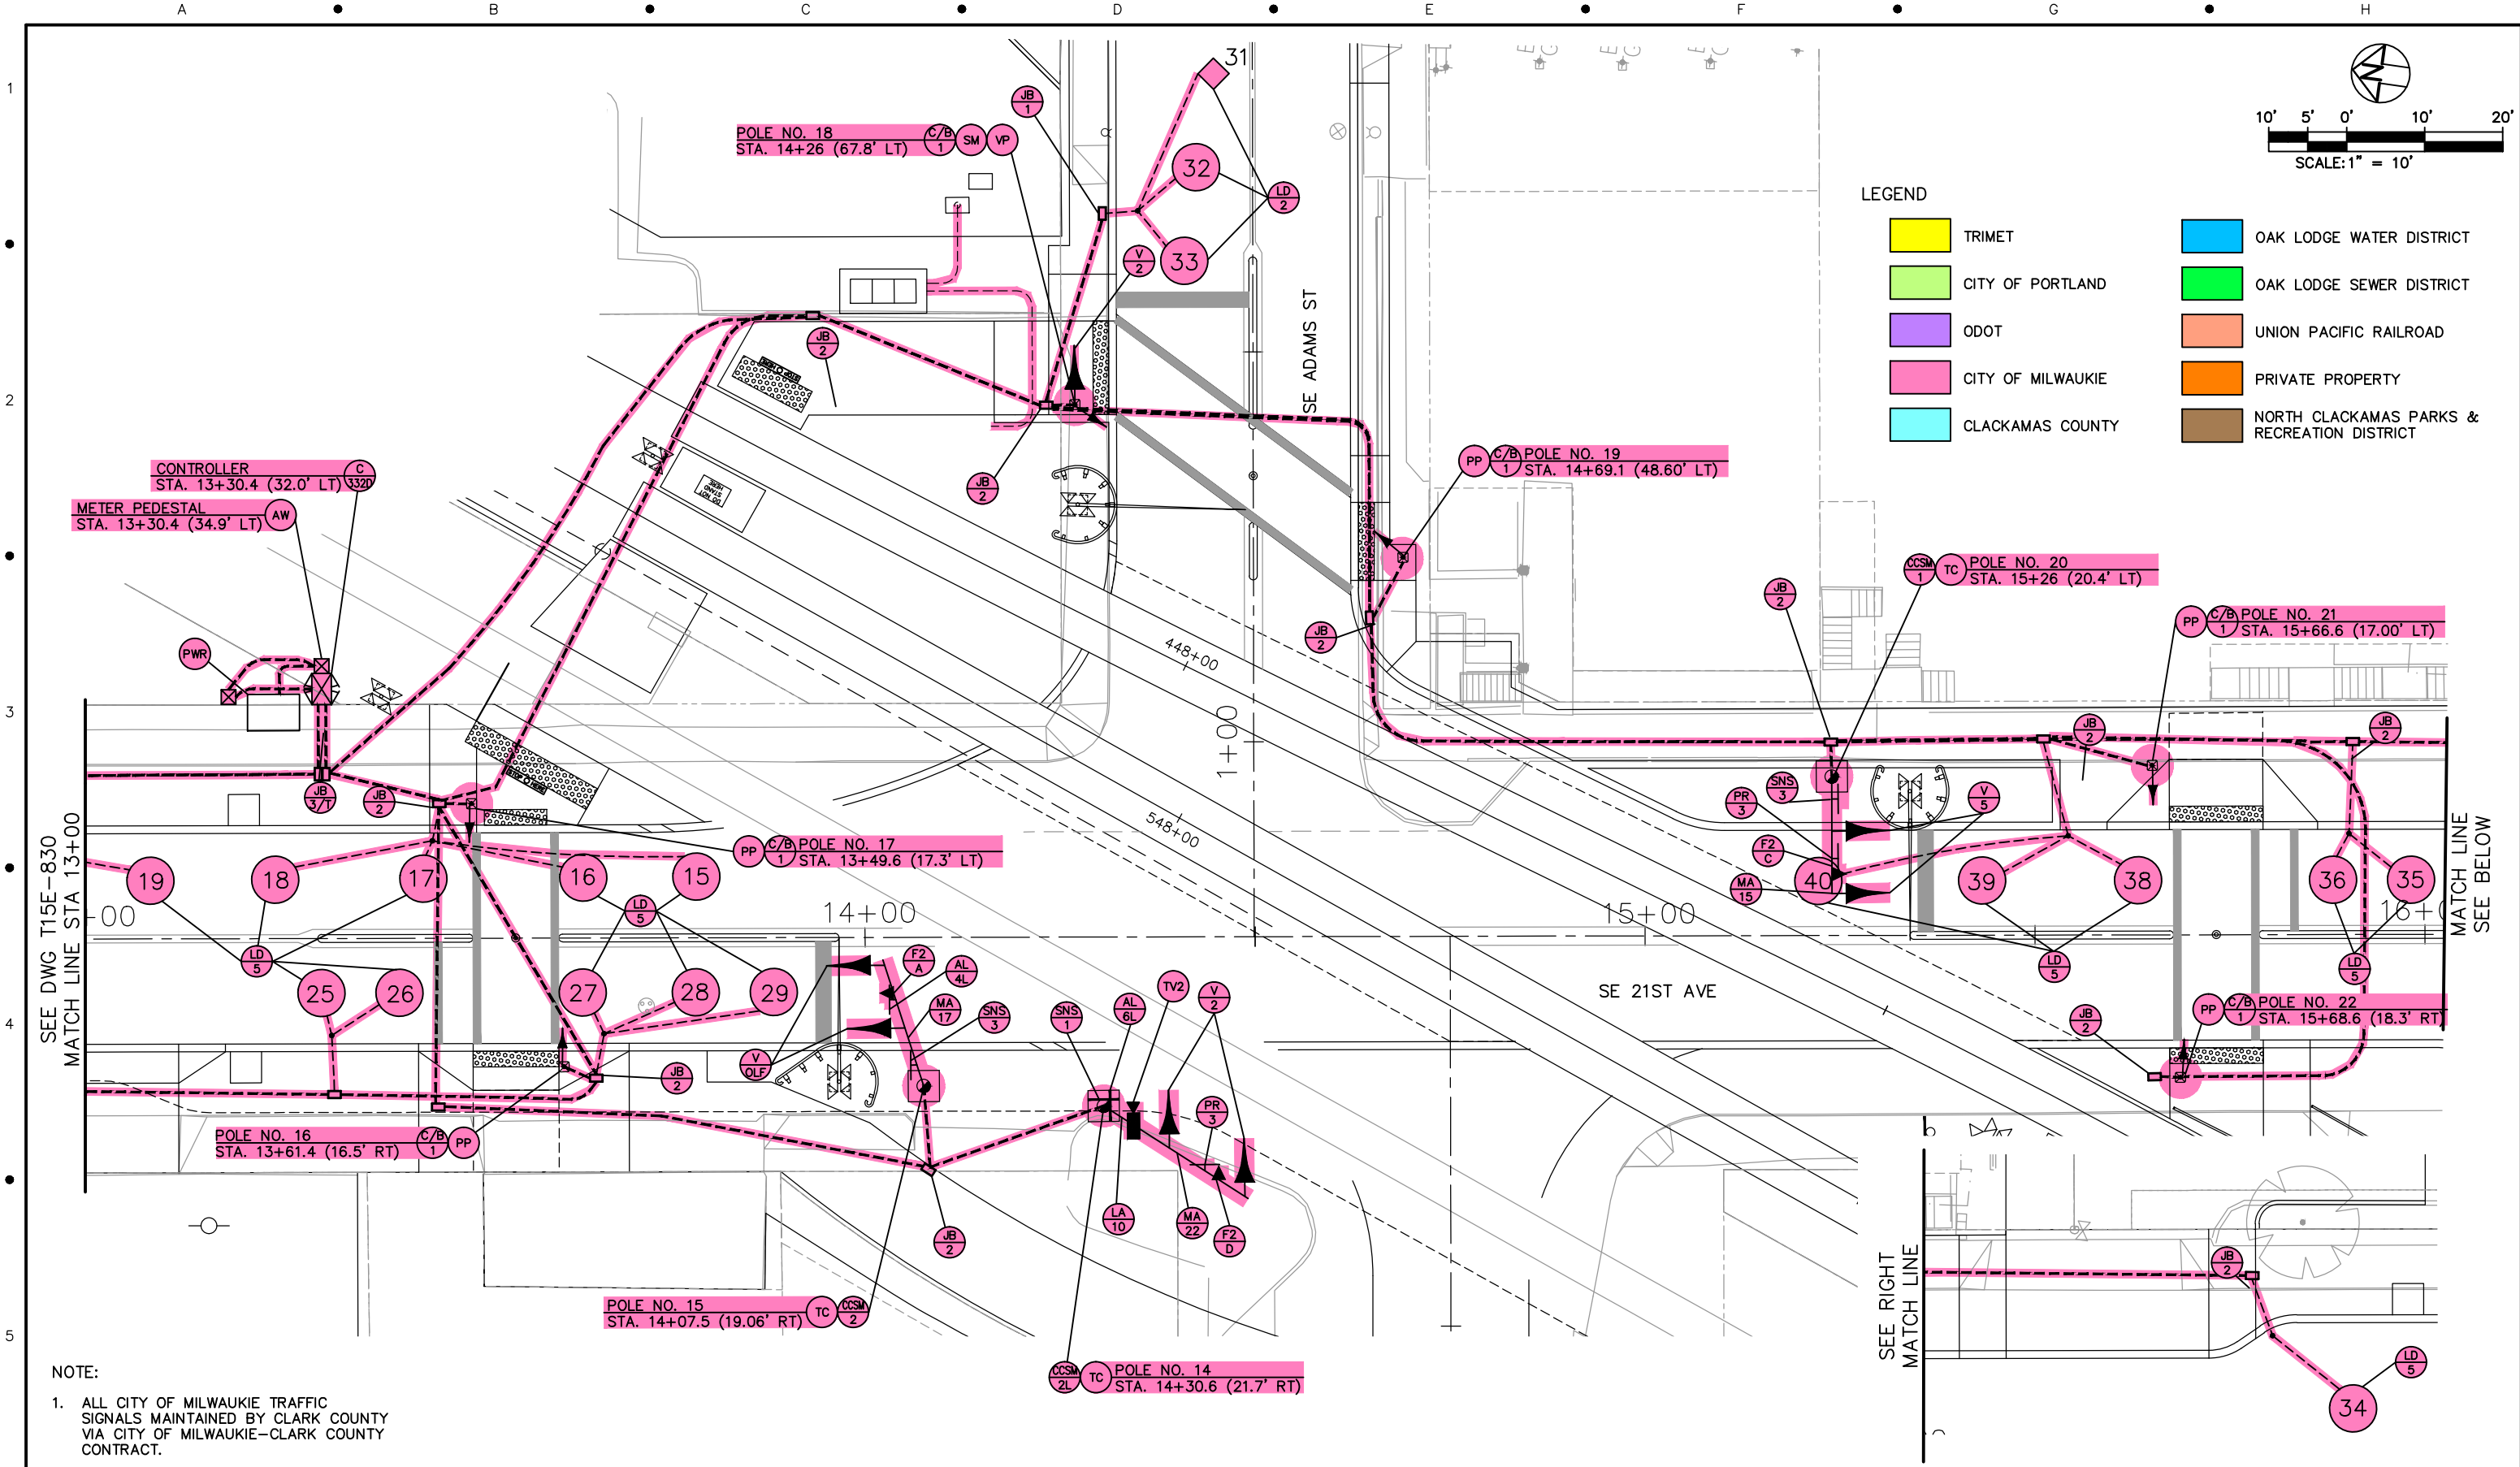

NOTE:
1. ALL CITY OF MILWAUKIE TRAFFIC SIGNALS MAINTAINED BY CLARK COUNTY VIA CITY OF MILWAUKIE-CLARK COUNTY CONTRACT.

NO.	DATE	BY	APPD.	REVISIONS
		CHK.		

DESIGNED	DATE
DRAWN	DATE
CHECKED	DATE
APPROVED	DATE

**TRI-COUNTY METROPOLITAN TRANSPORTATION DISTRICT OF OREGON**

TRI-MET

CAPITAL PROJECTS DIVISION
1800 SW FIRST AVE., SUITE 300
PORTLAND, OREGON 97201

SUBMITTED:

DATE:

APPROVED:


DATE:

**PORTLAND TO MILWAUKIE LRT
MAINTENANCE AGREEMENT**
TRAFFIC SIGNALS
STA 447+00 TO STA 449+00
SE 21ST AVE & SE ADAMS ST

SCALE: 1" = 10'

DRAWING NO.: T15E-840-GX

TRAFFIC SIGNALS 55/63

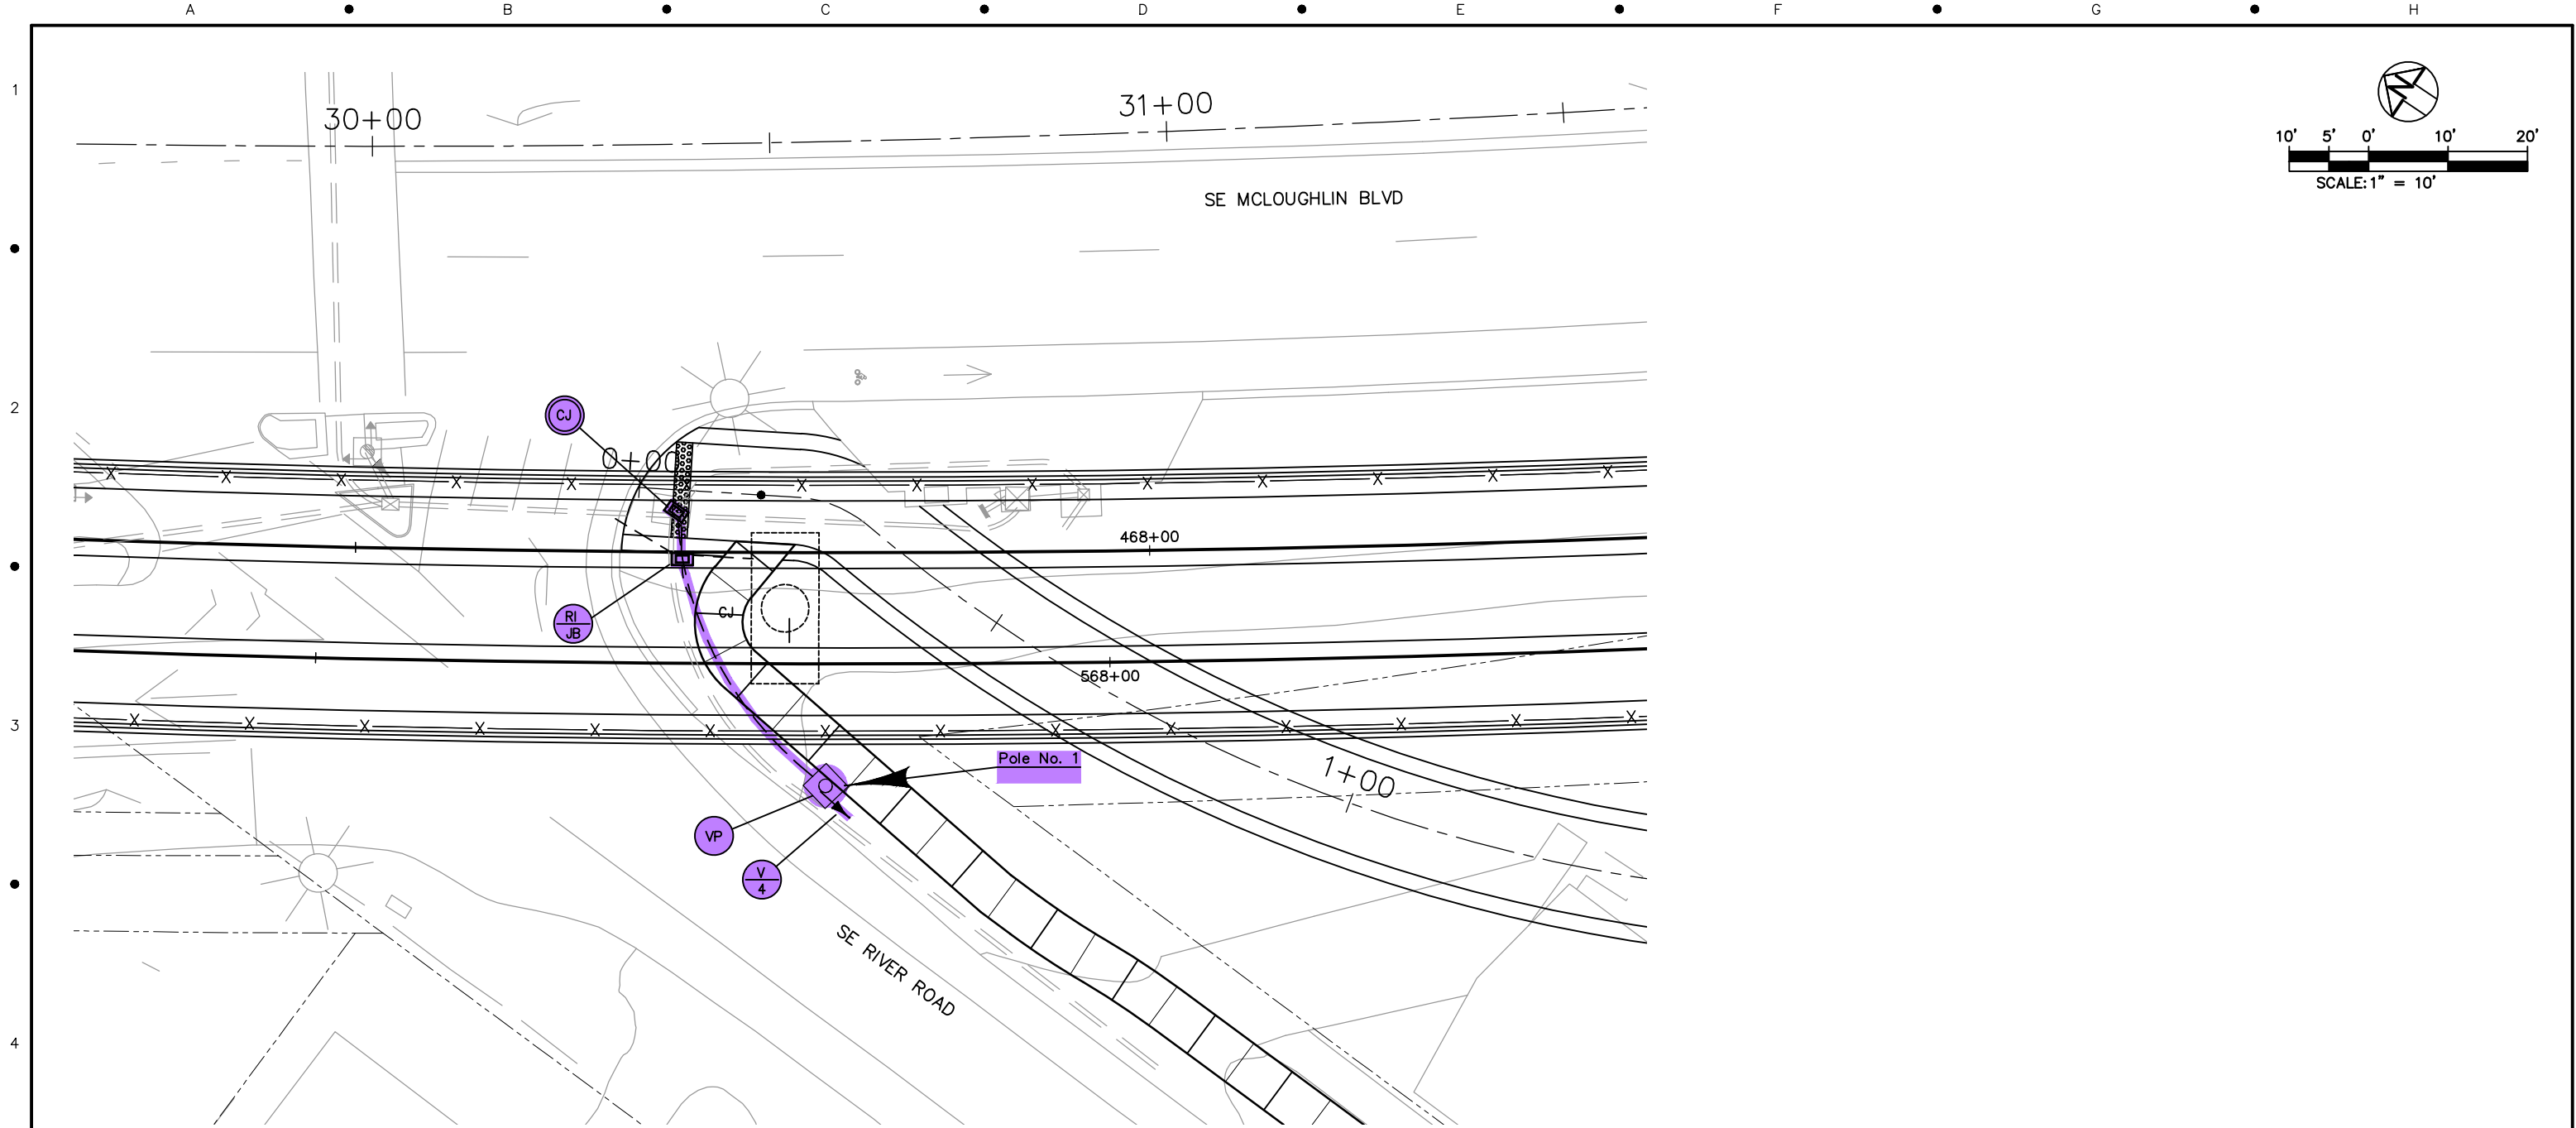


LEGEND

	TRIMET		OAK LODGE WATER DISTRICT
	CITY OF PORTLAND		OAK LODGE SEWER DISTRICT
	ODOT		UNION PACIFIC RAILROAD
	CITY OF MILWAUKIE		PRIVATE PROPERTY
	CLACKAMAS COUNTY		NORTH CLACKAMAS PARKS & RECREATION DISTRICT

NO.	DATE	BY	APPD.	REVISIONS
		CHK.		

DESIGNED	DATE
DRAWN	DATE
CHECKED	DATE
APPROVED	DATE

 



TRI-COUNTY METROPOLITAN TRANSPORTATION DISTRICT OF OREGON

TRI-MET

CAPITAL PROJECTS DIVISION
1800 SW FIRST AVE., SUITE 300
PORTLAND, OREGON 97201

SUBMITTED:

DATE:

APPROVED:

DATE:


PORTLAND TO MILWAUKIE LRT
MAINTENANCE AGREEMENT
TRAFFIC SIGNALS
STA 466+65 TO STA 468+65
SE RIVER RD AND SE MCKLOUGHLIN BLVD

SCALE: 1" = 10'

DRAWING NO.: T15E-850

TRAFFIC SIGNALS

56/63

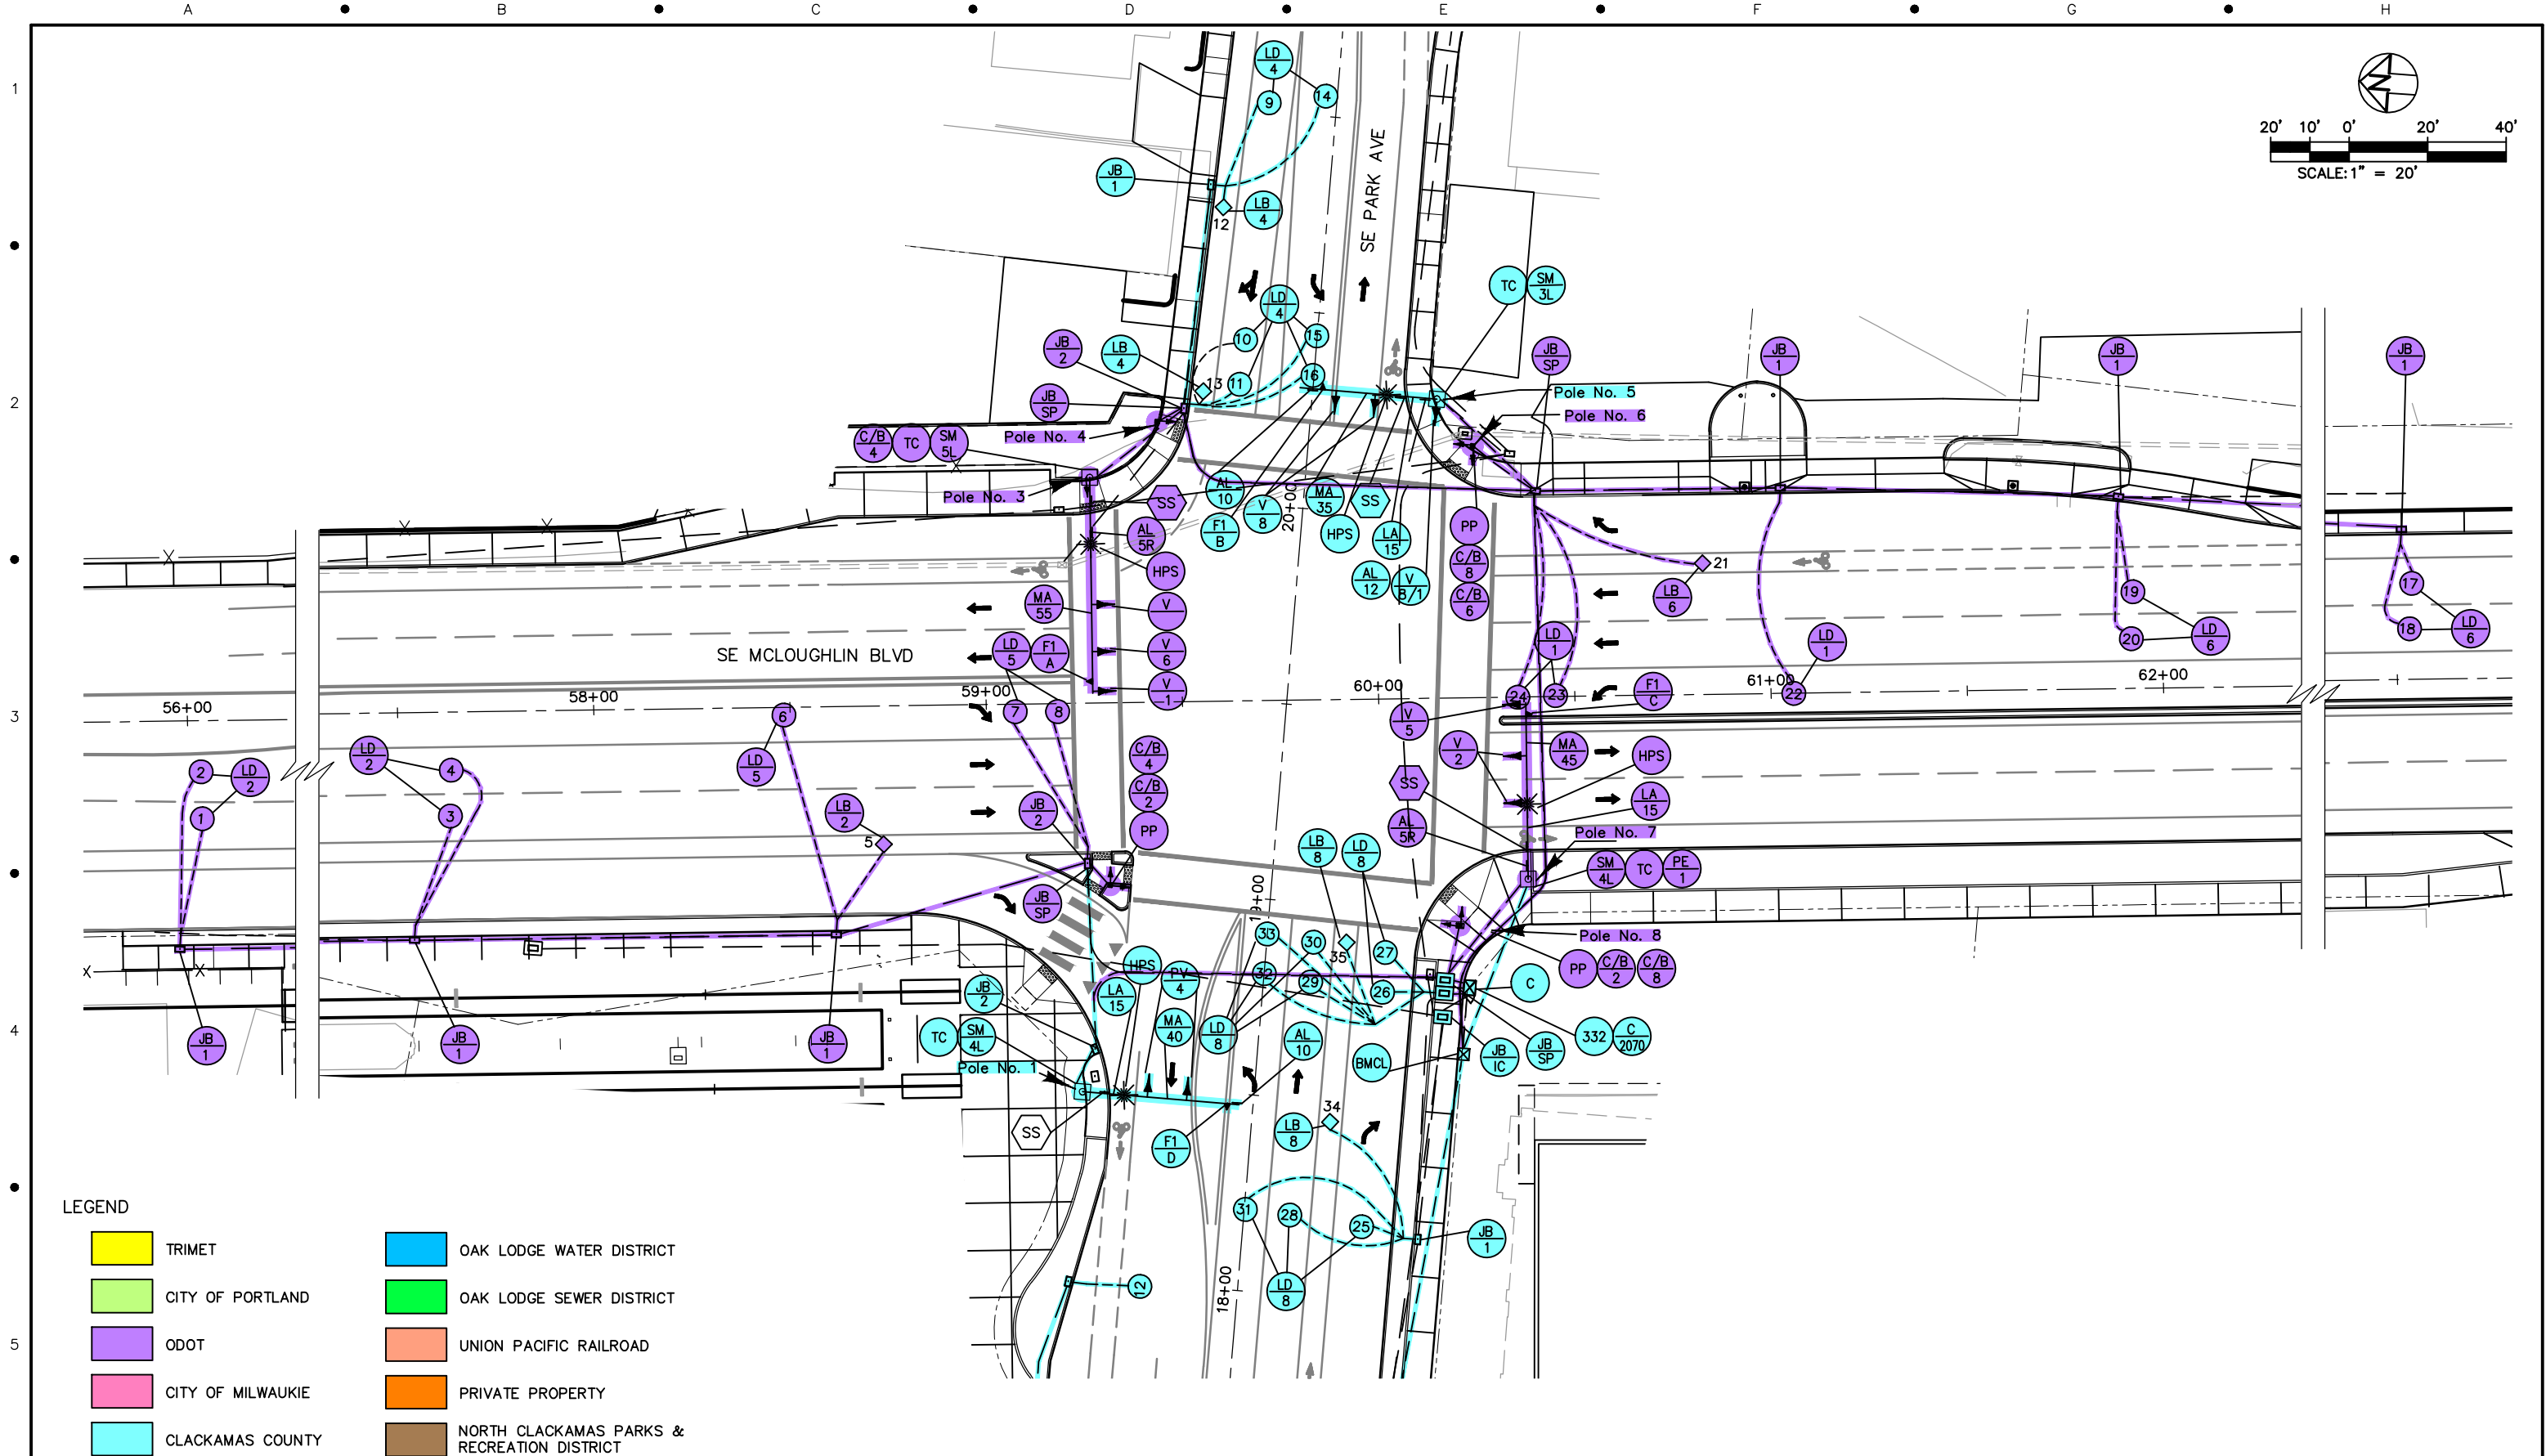

					DESIGNED _____ DATE _____		DRAWN _____ DATE _____		CHECKED _____ DATE _____		APPROVED _____ DATE _____		SUBMITTED: _____ DATE: _____		APPROVED: _____ DATE: _____		SCALE: 1" = 20'		DRAWING NO.: T15E-861		TRAFFIC SIGNALS		57/63	
NO.	DATE	BY	APPD.	REVISIONS																				
CHK.																								




TRI-COUNTY METROPOLITAN TRANSPORTATION DISTRICT OF OREGON

TRI-MET

CAPITAL PROJECTS
DIVISION
1800 SW FIRST AVE., SUITE 300
PORTLAND, OREGON 97201

PORTLAND TO MILWAUKIE LRT
MAINTENANCE AGREEMENT
TRAFFIC SIGNALS
SE PARK AVE AND SE MCLOUGHLIN BLVD

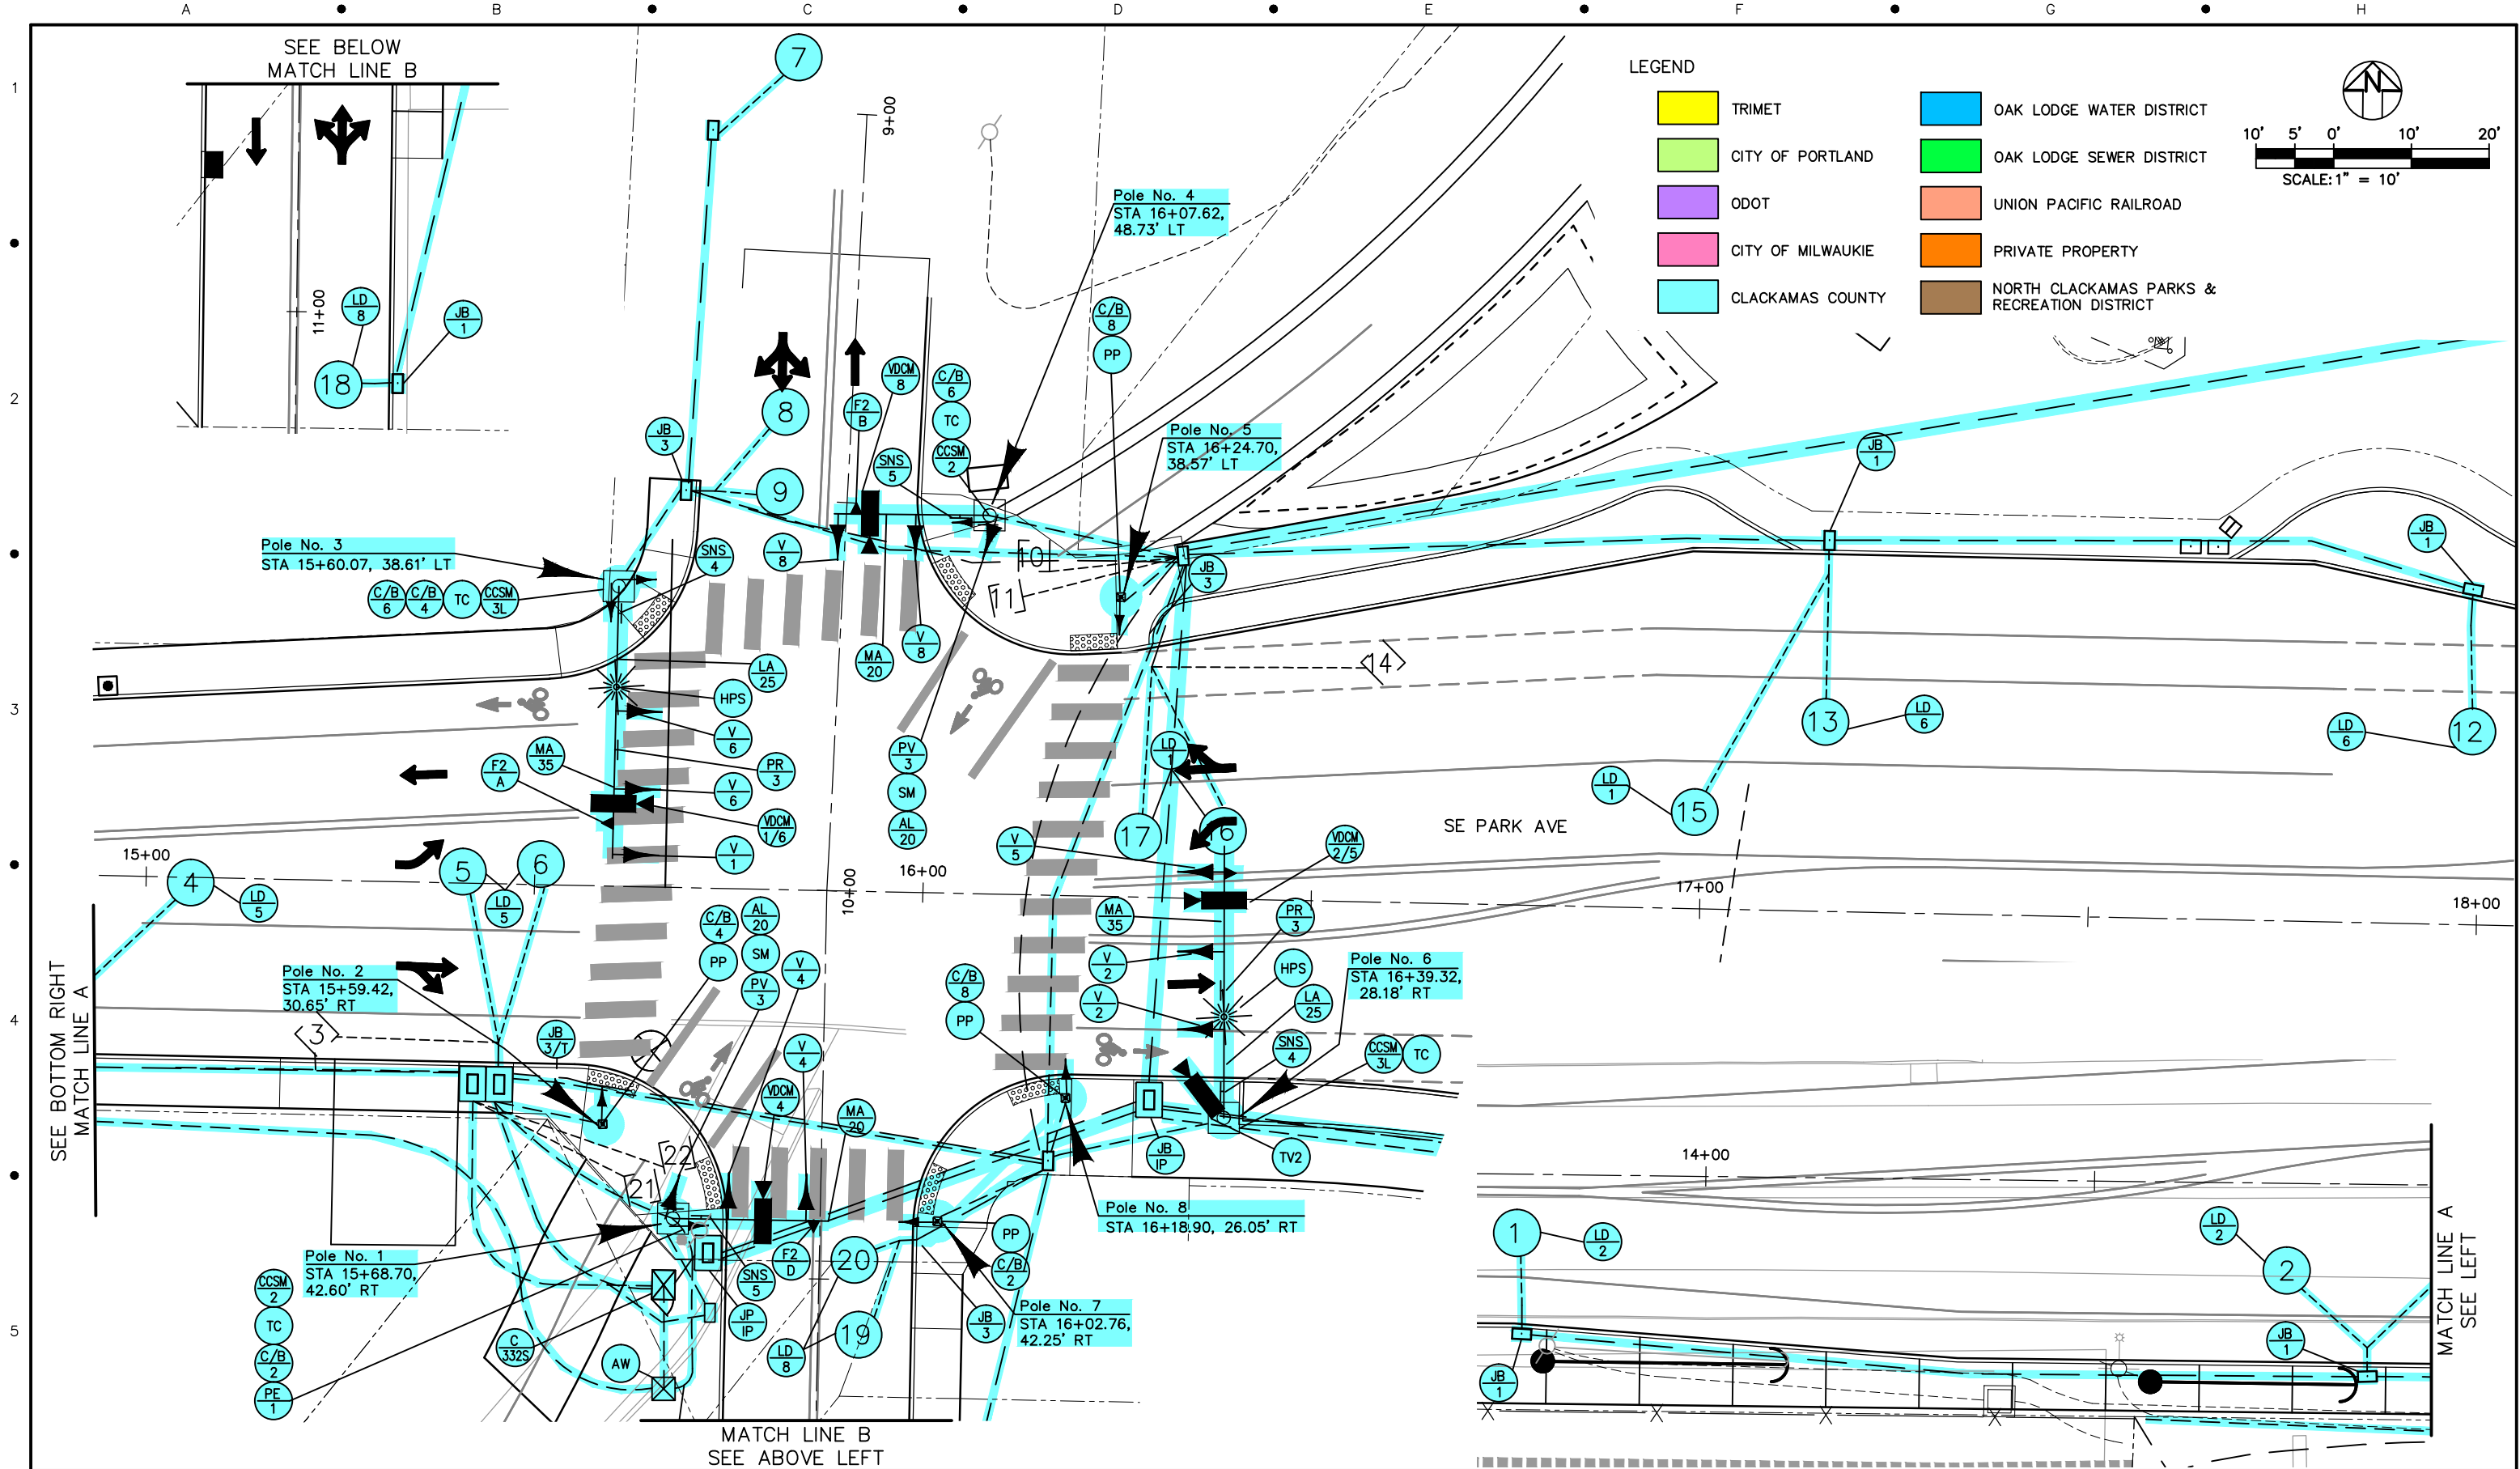

NO.	DATE	BY	APPD.	REVISIONS
		CHK.		

DESIGNED	DATE
DRAWN	DATE
CHECKED	DATE
APPROVED	DATE



TRI-COUNTY METROPOLITAN TRANSPORTATION DISTRICT OF OREGON

TRI-MET

CAPITAL PROJECTS
DIVISION
1800 SW FIRST AVE., SUITE 300
PORTLAND, OREGON 97201

SUBMITTED: DATE: APPROVED: DATE:


PORTLAND TO MILWAUKIE LRT
MAINTENANCE AGREEMENT
TRAFFIC SIGNALS

SE PARK AVE AND PARK AND RIDE/SE 27TH AVE

SCALE: 1" = 10'

DRAWING NO.: T15E-870-CX

TRAFFIC SIGNALS 58/63

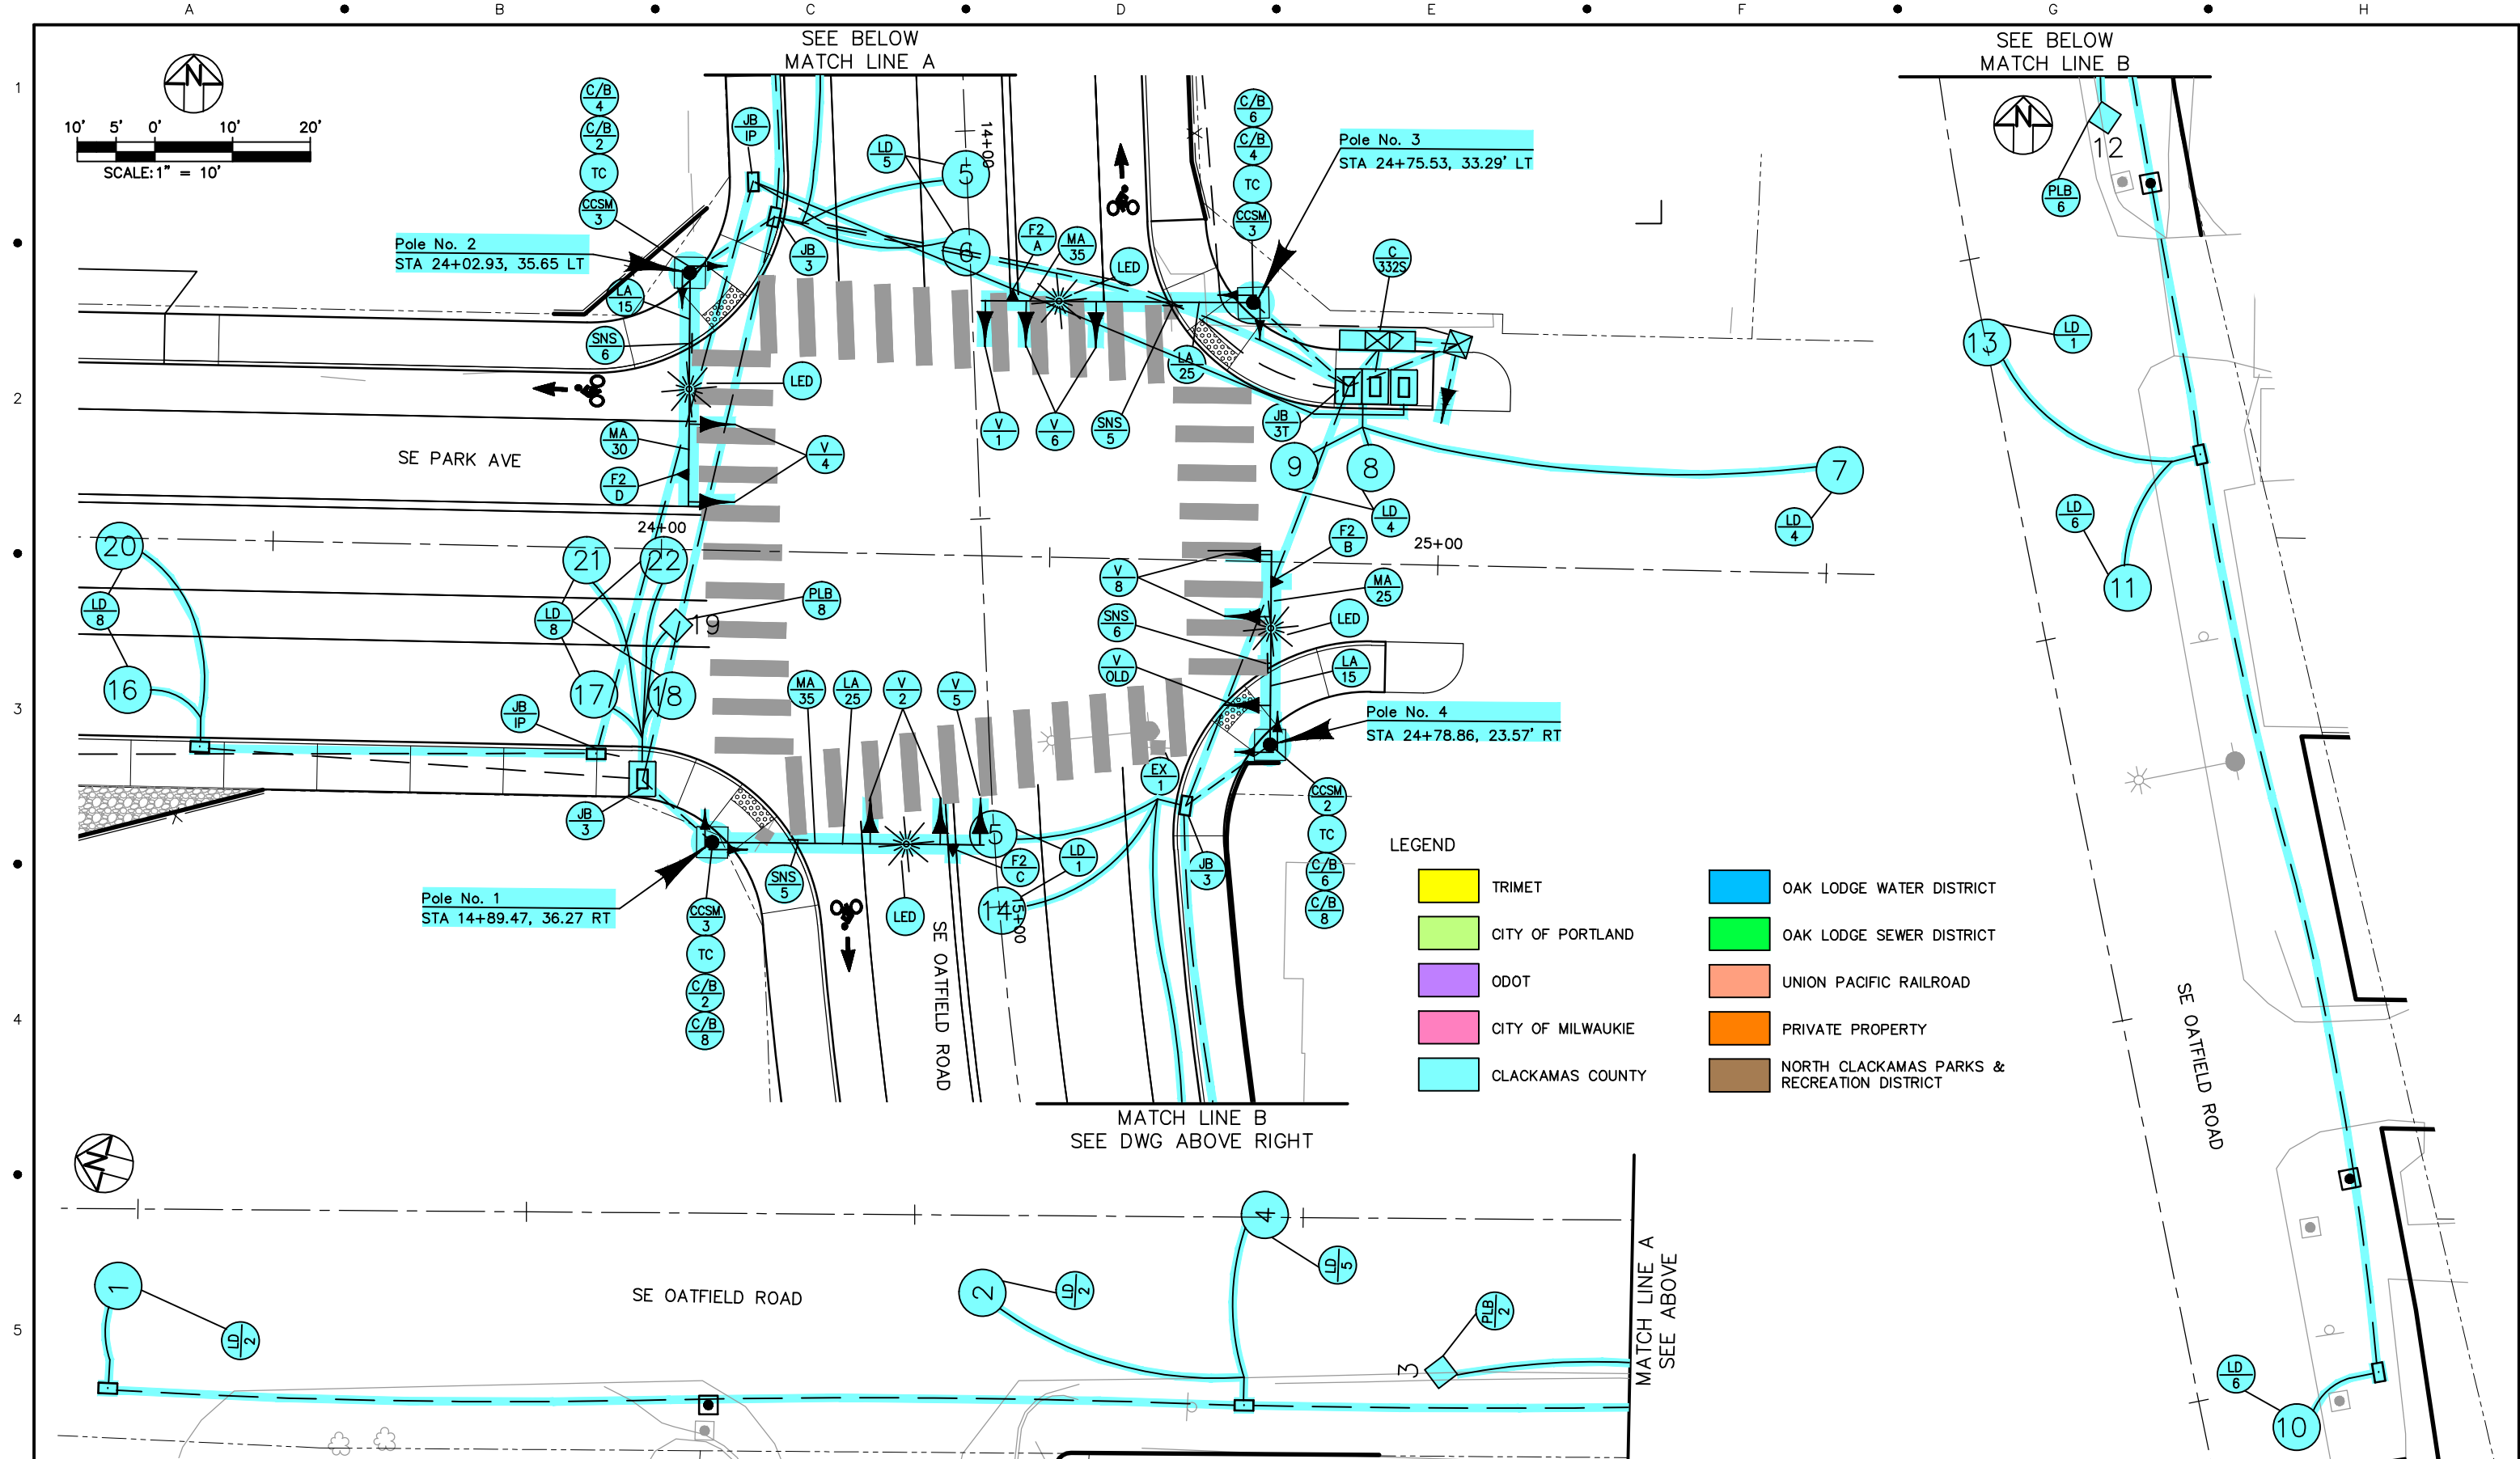[illegible]

DESIGNED	DATE
DRAWN	DATE
CHECKED	DATE
APPROVED	DATE

 TRI-COUNTY METROPOLITAN TRANSPORTATION DISTRICT OF OREGON			
			CAPITAL PROJECTS DIVISION 1800 SW FIRST AVE., SUITE 300 PORTLAND, OREGON 97201
SUBMITTED:	DATE:	APPROVED:	DATE:



PORTLAND TO MILWAUKIE LRT MAINTENANCE AGREEMENT

TRAFFIC SIGNALS

SE PARK AVE & SE OATFIELD RD

LEGEND

- | | | | |
|---|-------------------|---|---|
|  | TRIMET |  | OAK LODGE WATER DISTRICT |
|  | CITY OF PORTLAND |  | OAK LODGE SEWER DISTRICT |
|  | ODOT |  | UNION PACIFIC RAILROAD |
|  | CITY OF MILWAUKIE |  | PRIVATE PROPERTY |
|  | CLACKAMAS COUNTY |  | NORTH CLACKAMAS PARKS & RECREATION DISTRICT |

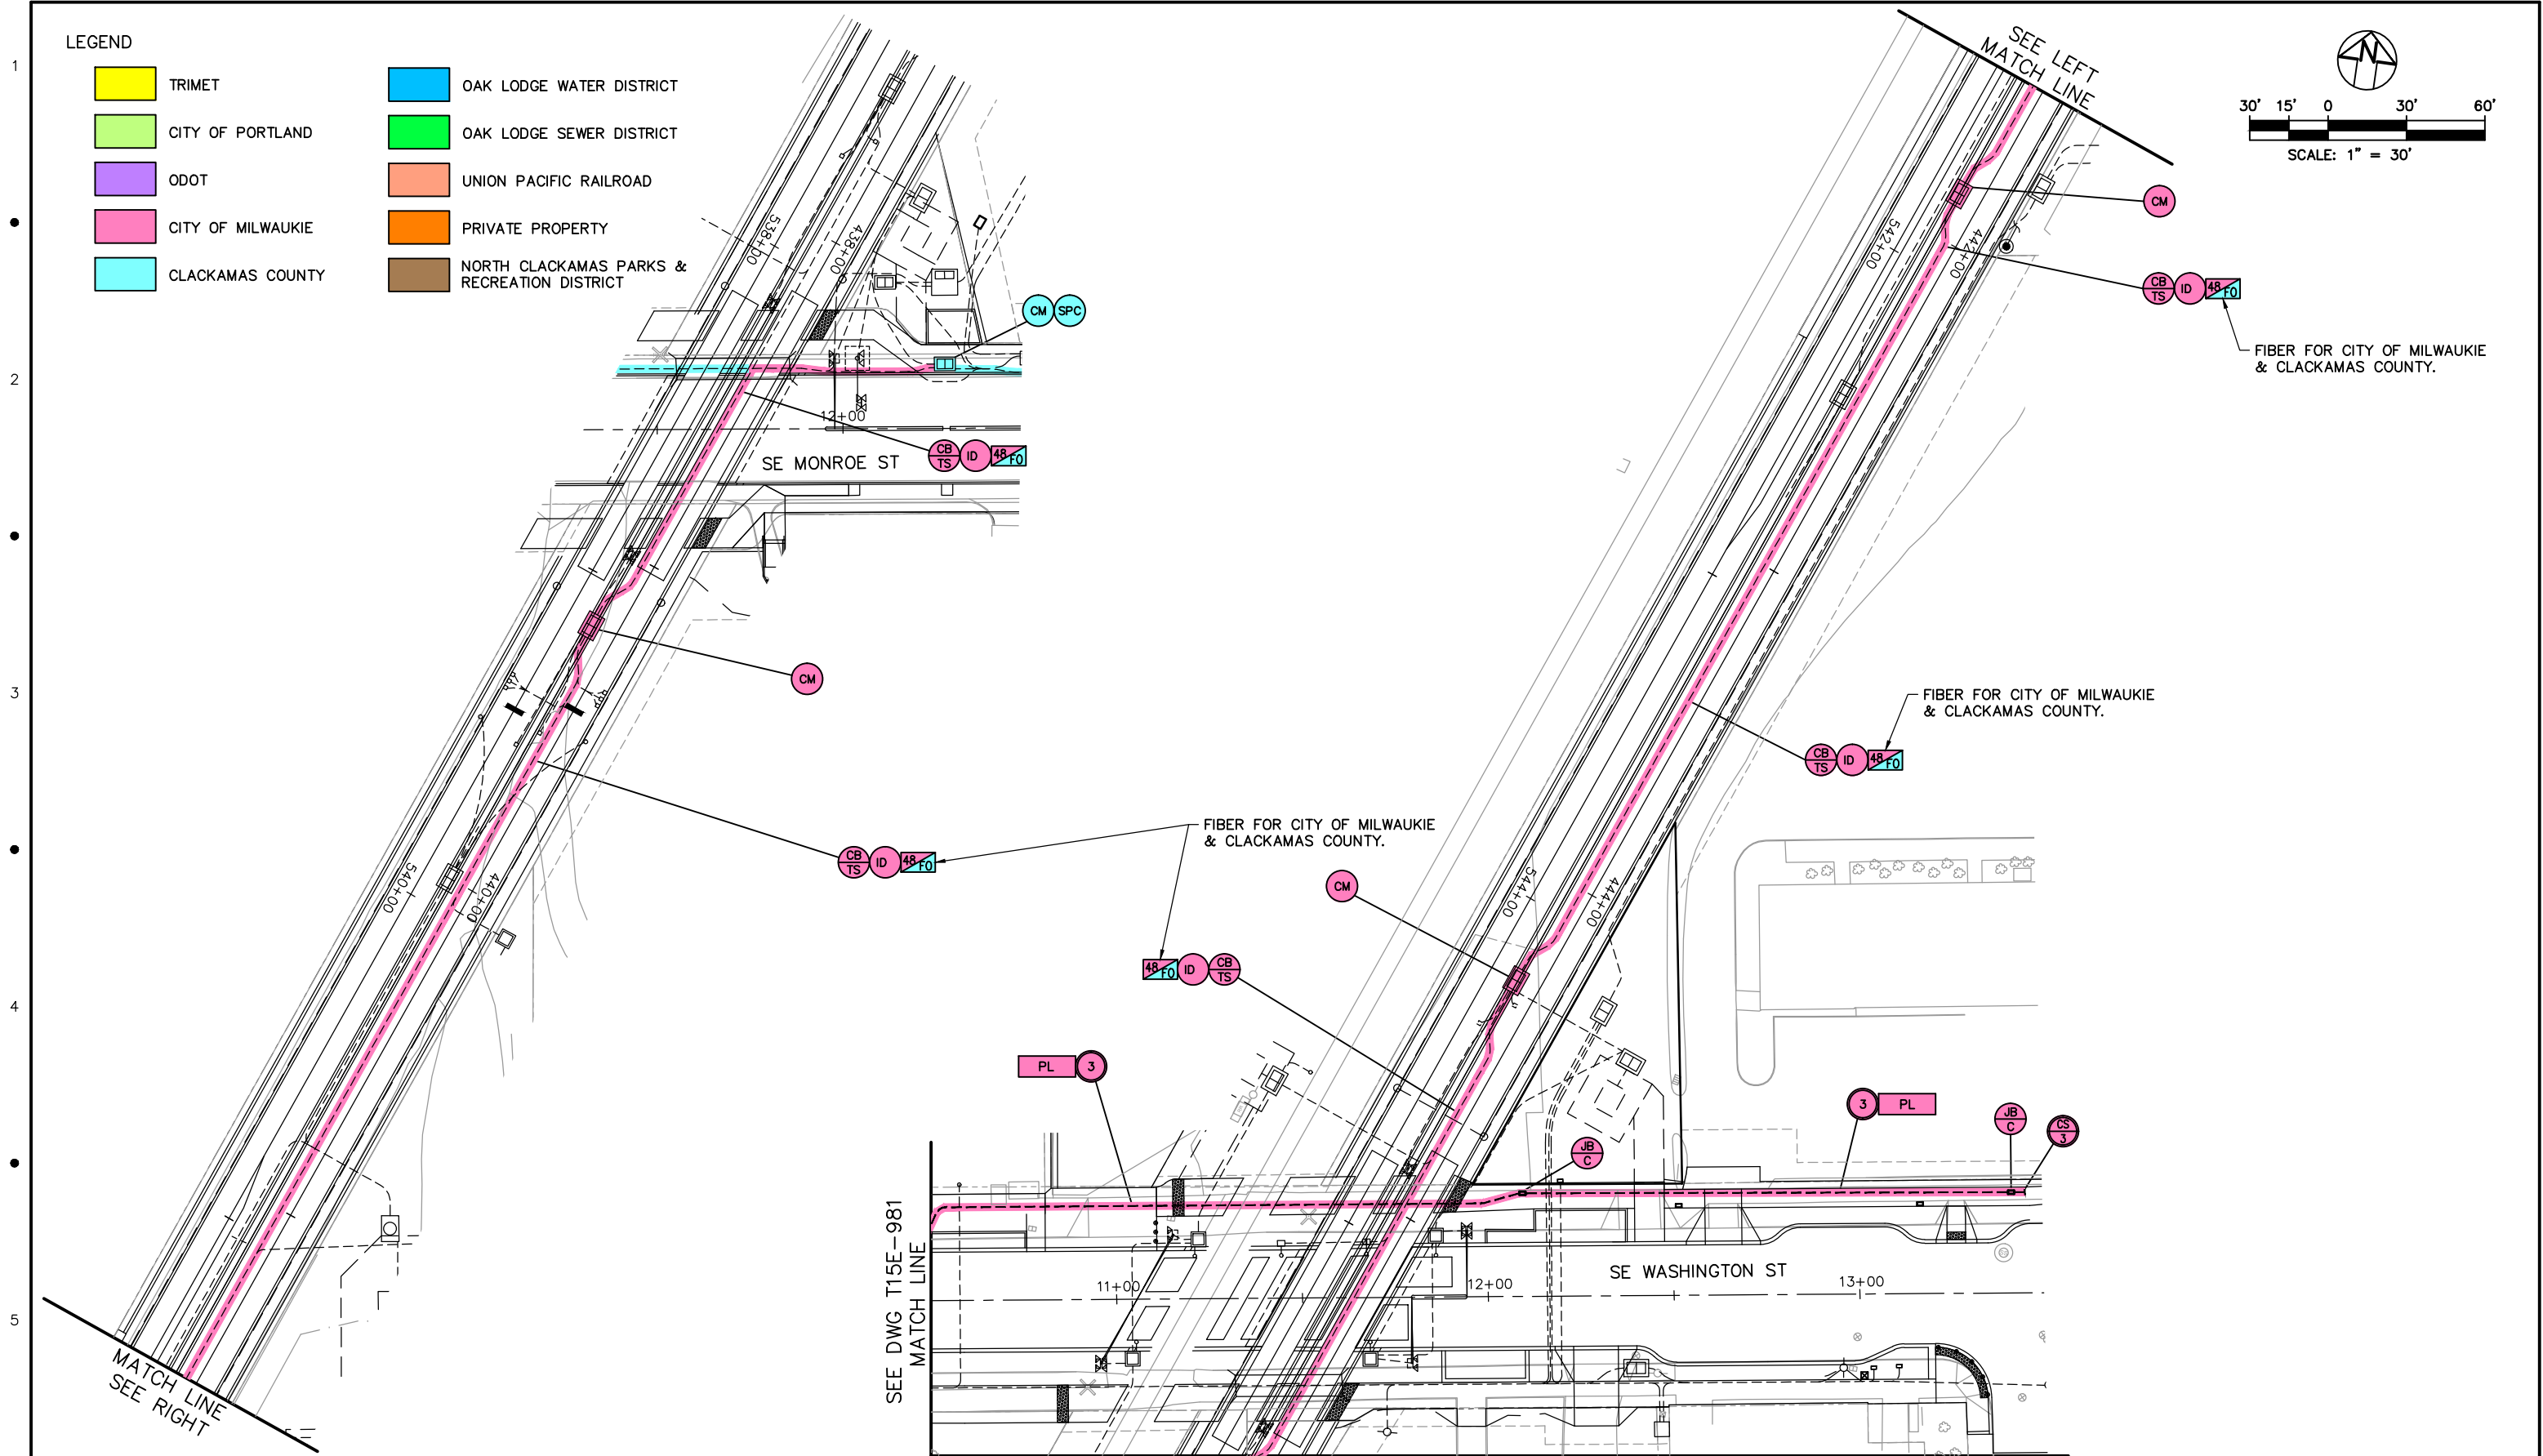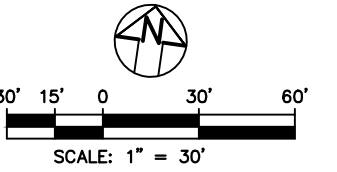

TRI-COUNTY METROPOLITAN TRANSPORTATION DISTRICT OF OREGON



CAPITAL PROJECTS
DIVISION
1800 SW FIRST AVE., SUITE 300
PORTLAND, OREGON 97201

**PORTLAND TO MILWAUKIE LRT
MAINTENANCE AGREEMENT**

TRAFFIC SIGNALS
STA 438+00 TO STA 444+80
SE 21ST AVE & SE WASHINGTON ST

NO.	DATE	BY	APPD.	REVISIONS
		CHK.		

DESIGNED	DATE
DRAWN	DATE
CHECKED	DATE
APPROVED	DATE

SUBMITTED:

DATE:

APPROVED:

DATE:

SCALE:


1" = 30'

DRAWING NO.:

T15E-980

TRAFFIC SIGNALS

60/63

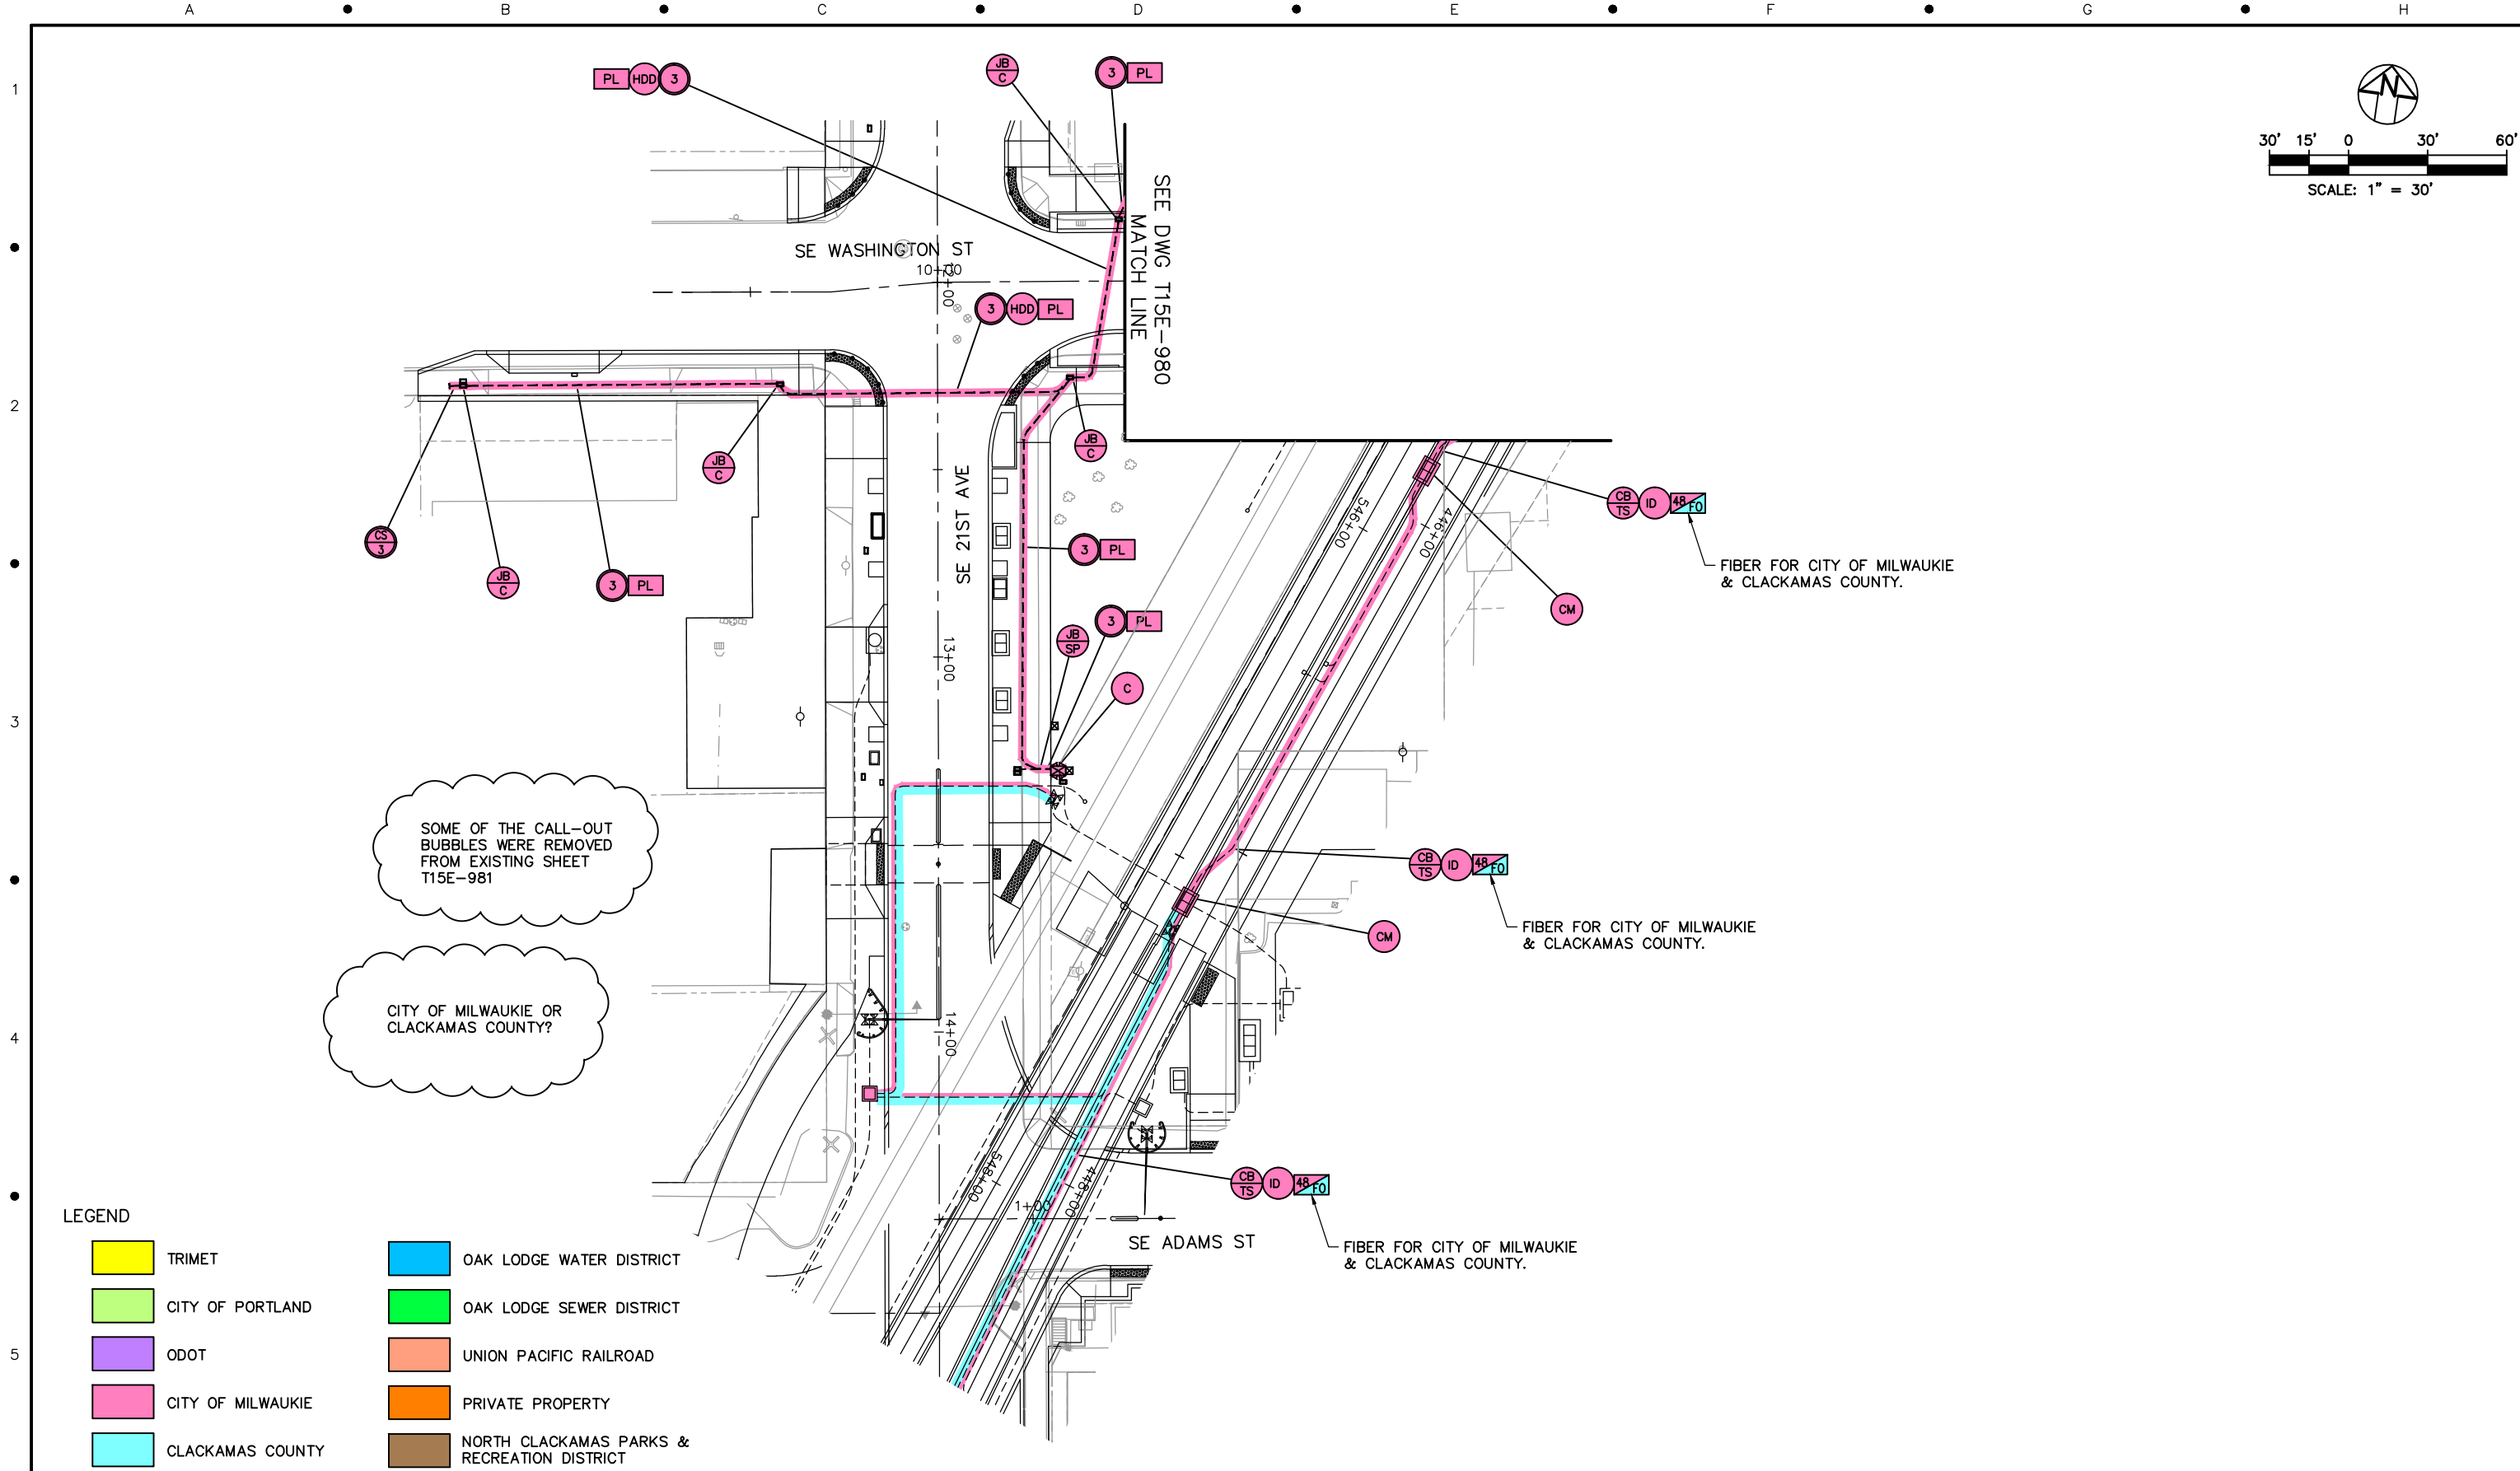

NO.	DATE	BY	APPD.	REVISIONS
		CHK.		

DESIGNED	DATE
DRAWN	DATE
CHECKED	DATE
APPROVED	DATE



TRI-COUNTY METROPOLITAN TRANSPORTATION DISTRICT OF OREGON

TRI-MET

CAPITAL PROJECTS DIVISION
1800 SW FIRST AVE., SUITE 300
PORTLAND, OREGON 97201

SUBMITTED:

DATE:

APPROVED:

DATE:


**PORTLAND TO MILWAUKIE LRT
MAINTENANCE AGREEMENT**
TRAFFIC SIGNALS
STA 445+00 TO STA 448+50
SE 21ST AVE & SE ADAMS ST

SCALE: 1" = 30'

DRAWING NO.: T15E-981-BX



TRAFFIC SIGNALS

61/63

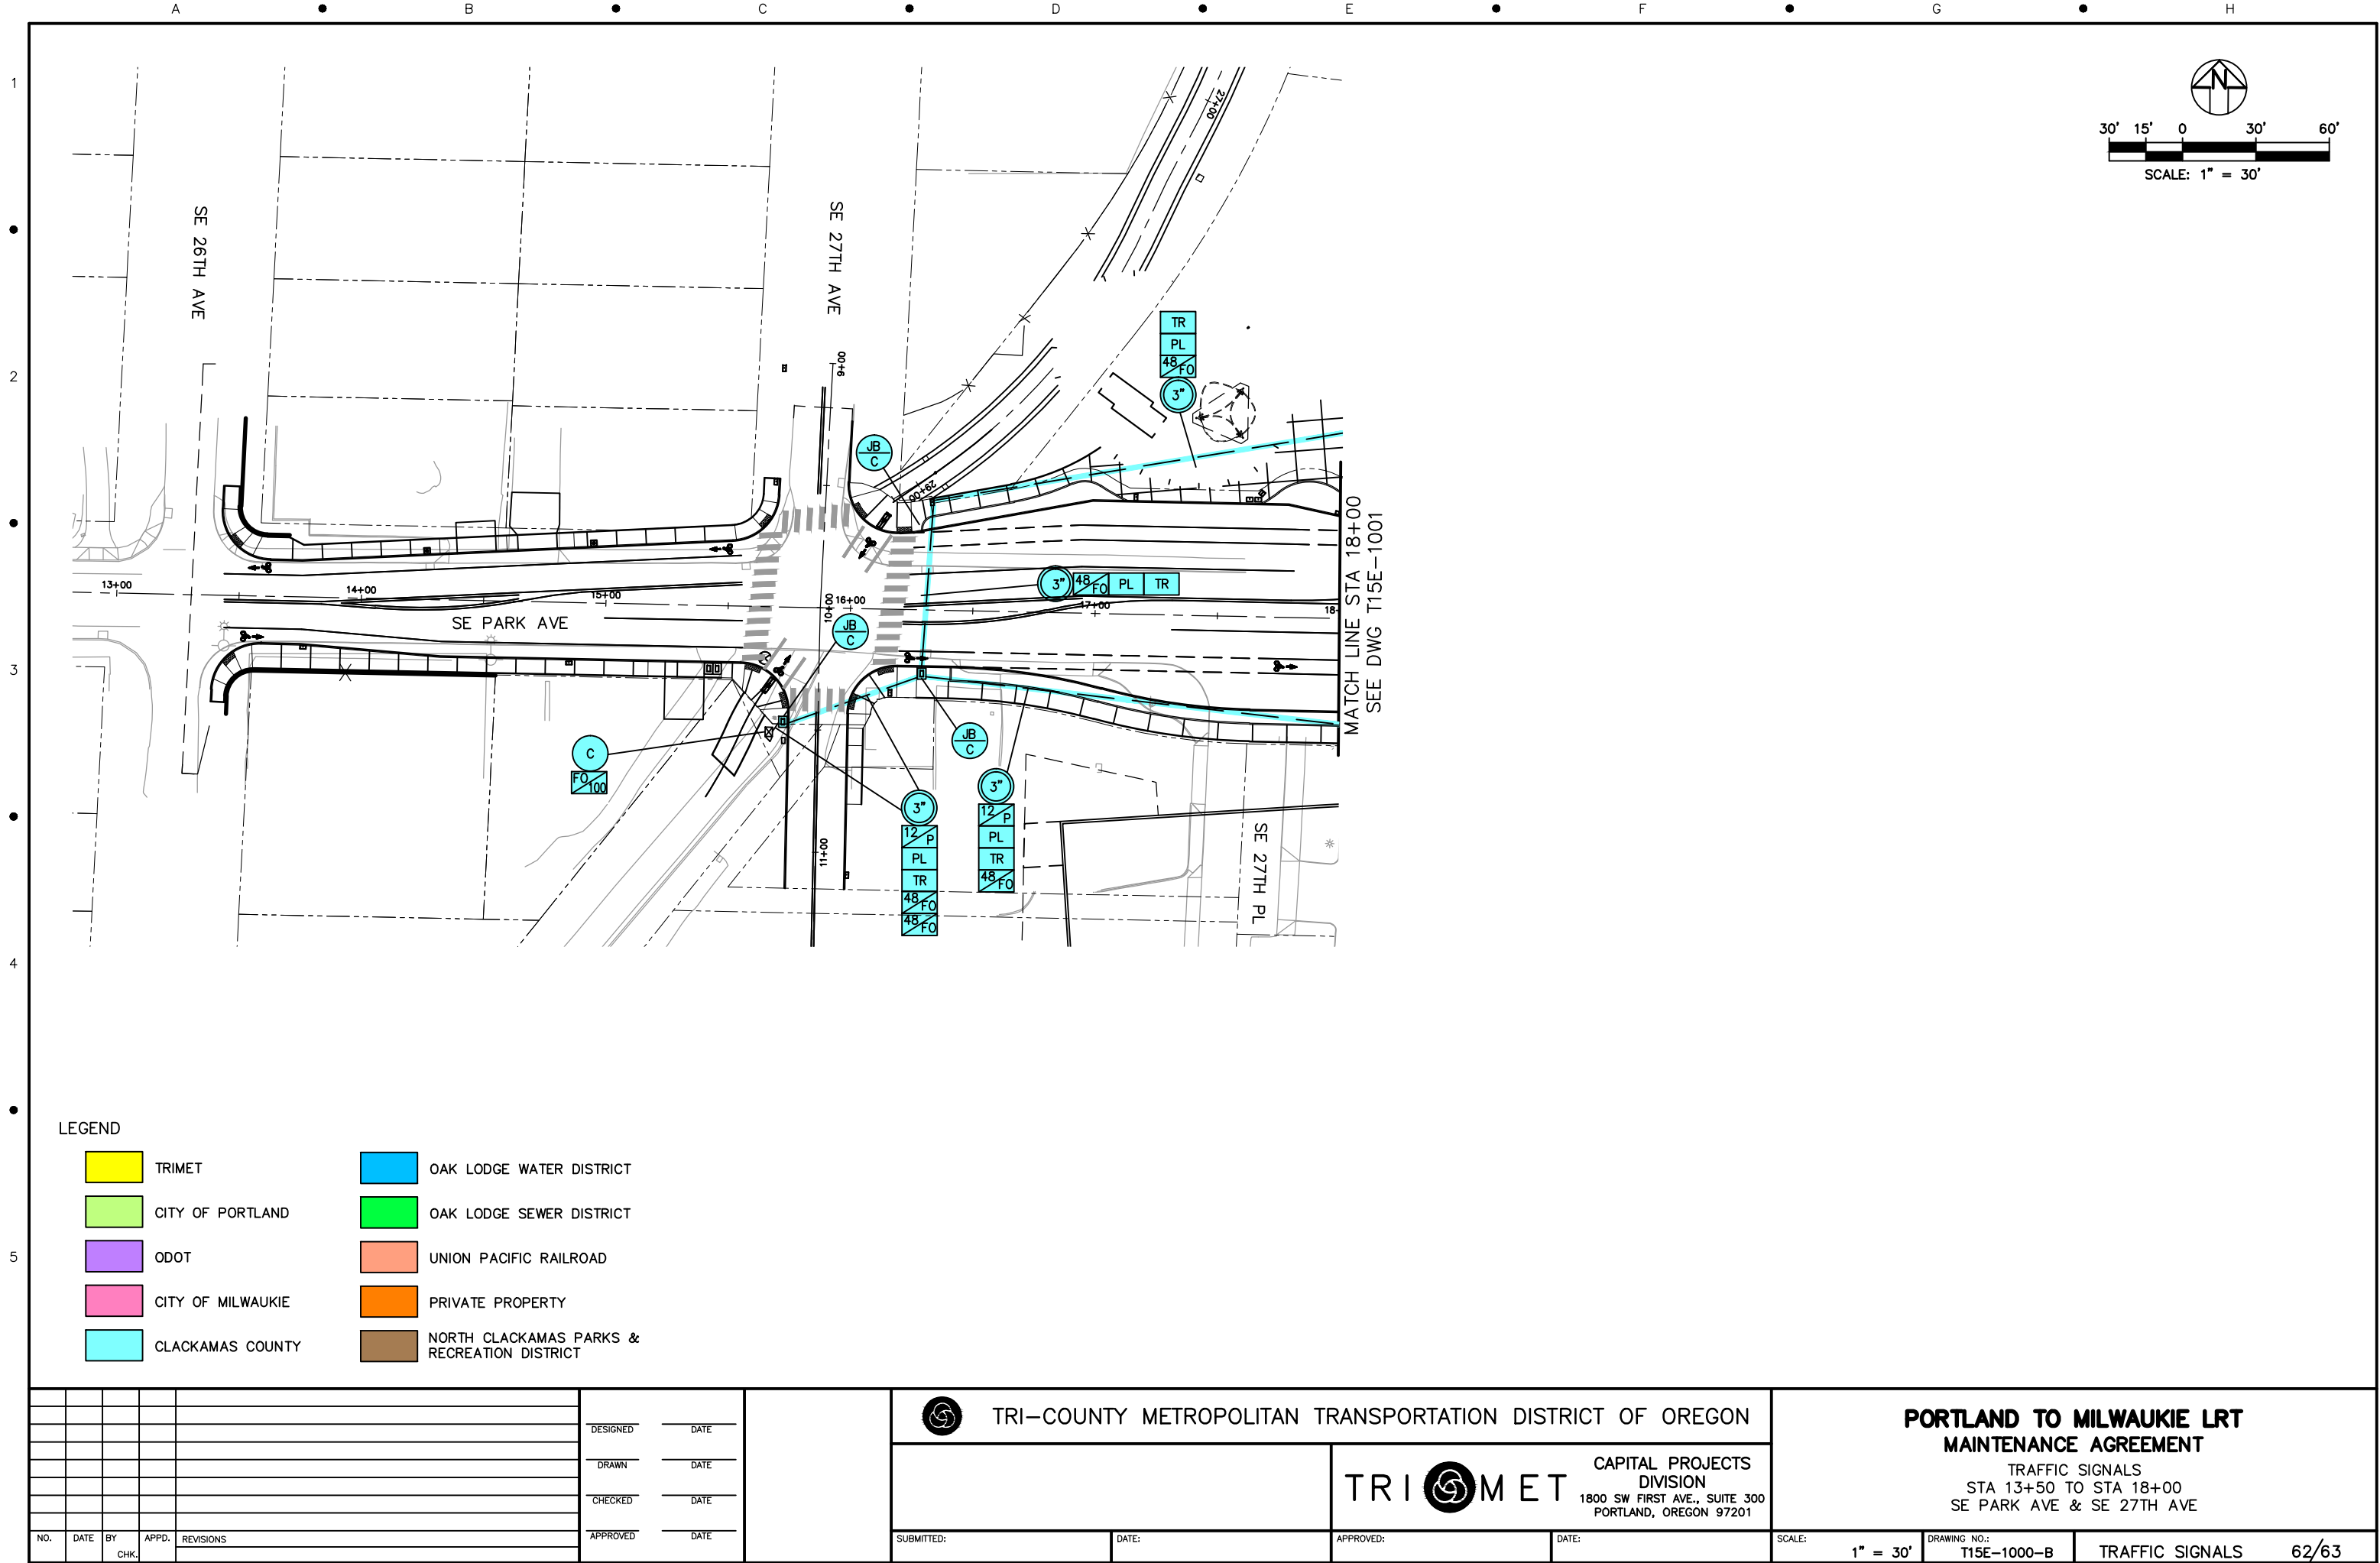

1
2
3
4
5

A B C D E F G H

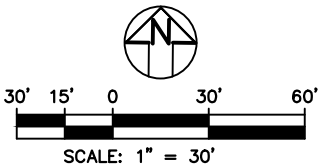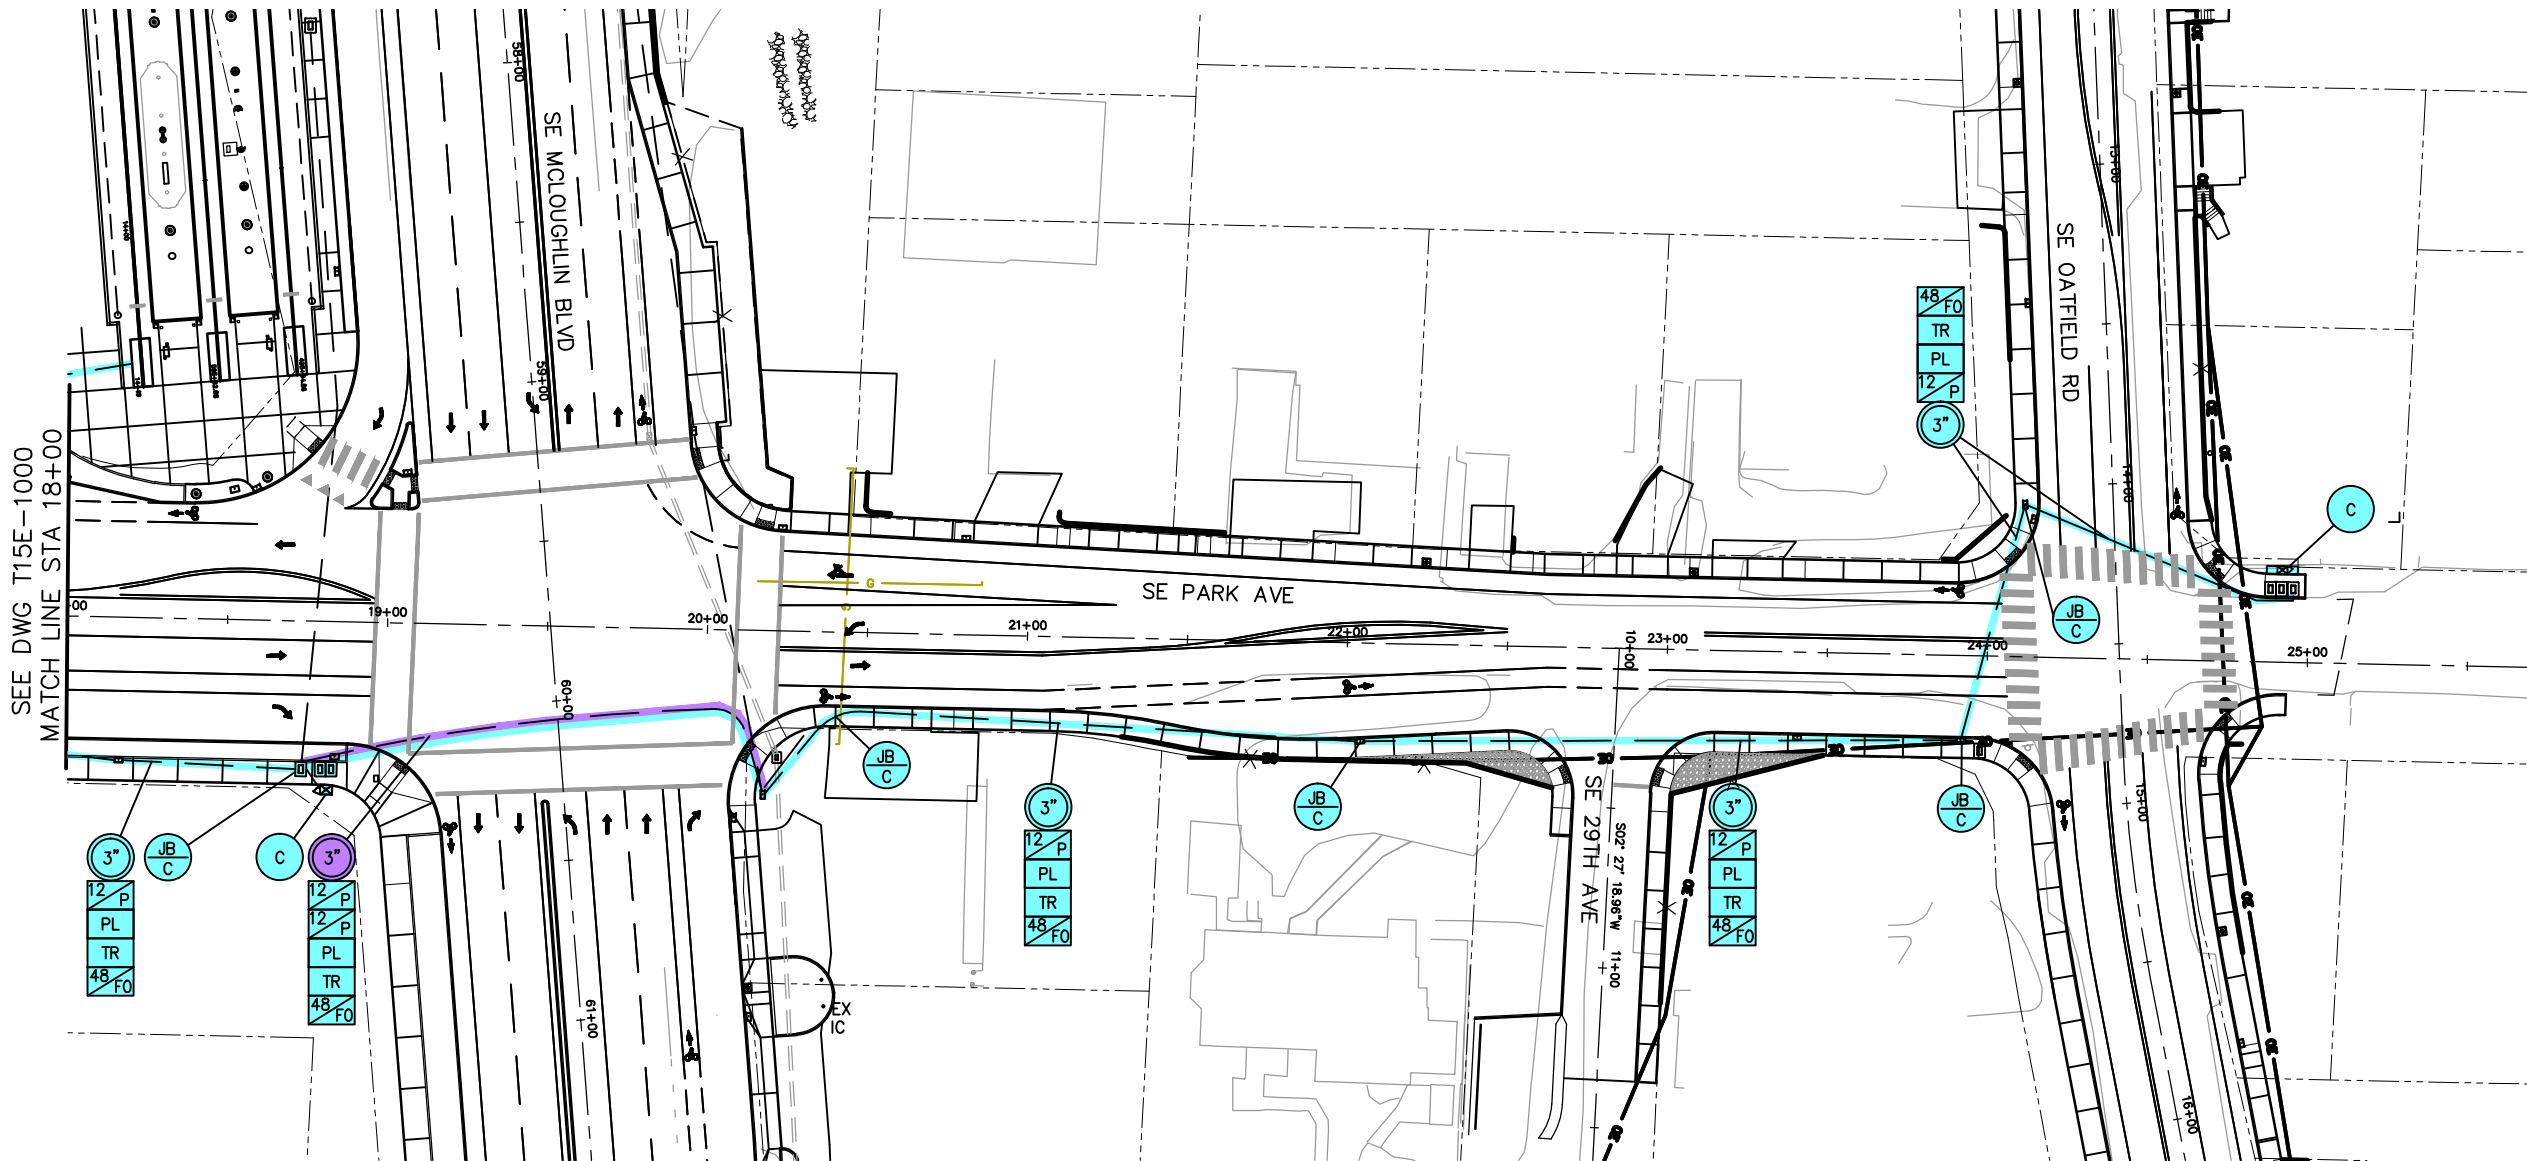

LEGEND

	TRIMET		OAK LODGE WATER DISTRICT
	CITY OF PORTLAND		OAK LODGE SEWER DISTRICT
	ODOT		UNION PACIFIC RAILROAD
	CITY OF MILWAUKIE		PRIVATE PROPERTY
	CLACKAMAS COUNTY		NORTH CLACKAMAS PARKS & RECREATION DISTRICT

NO.	DATE	BY	APPD.	REVISIONS
		CHK.		

DESIGNED	DATE
DRAWN	DATE
CHECKED	DATE
APPROVED	DATE



TRI-COUNTY METROPOLITAN TRANSPORTATION DISTRICT OF OREGON



CAPITAL PROJECTS
DIVISION
1800 SW FIRST AVE., SUITE 300
PORTLAND, OREGON 97201

SUBMITTED:	DATE:	APPROVED:	DATE:
------------	-------	-----------	-------

PORTLAND TO MILWAUKIE LRT
MAINTENANCE AGREEMENT

TRAFFIC SIGNALS
STA 18+00 TO STA 25+65
SE MCKLOUGHLIN BLVD & SE PARK AVE

SCALE: 1" = 30'	DRAWING NO.: T15E-1001-A	TRAFFIC SIGNALS	63/63
--------------------	-----------------------------	-----------------	-------