


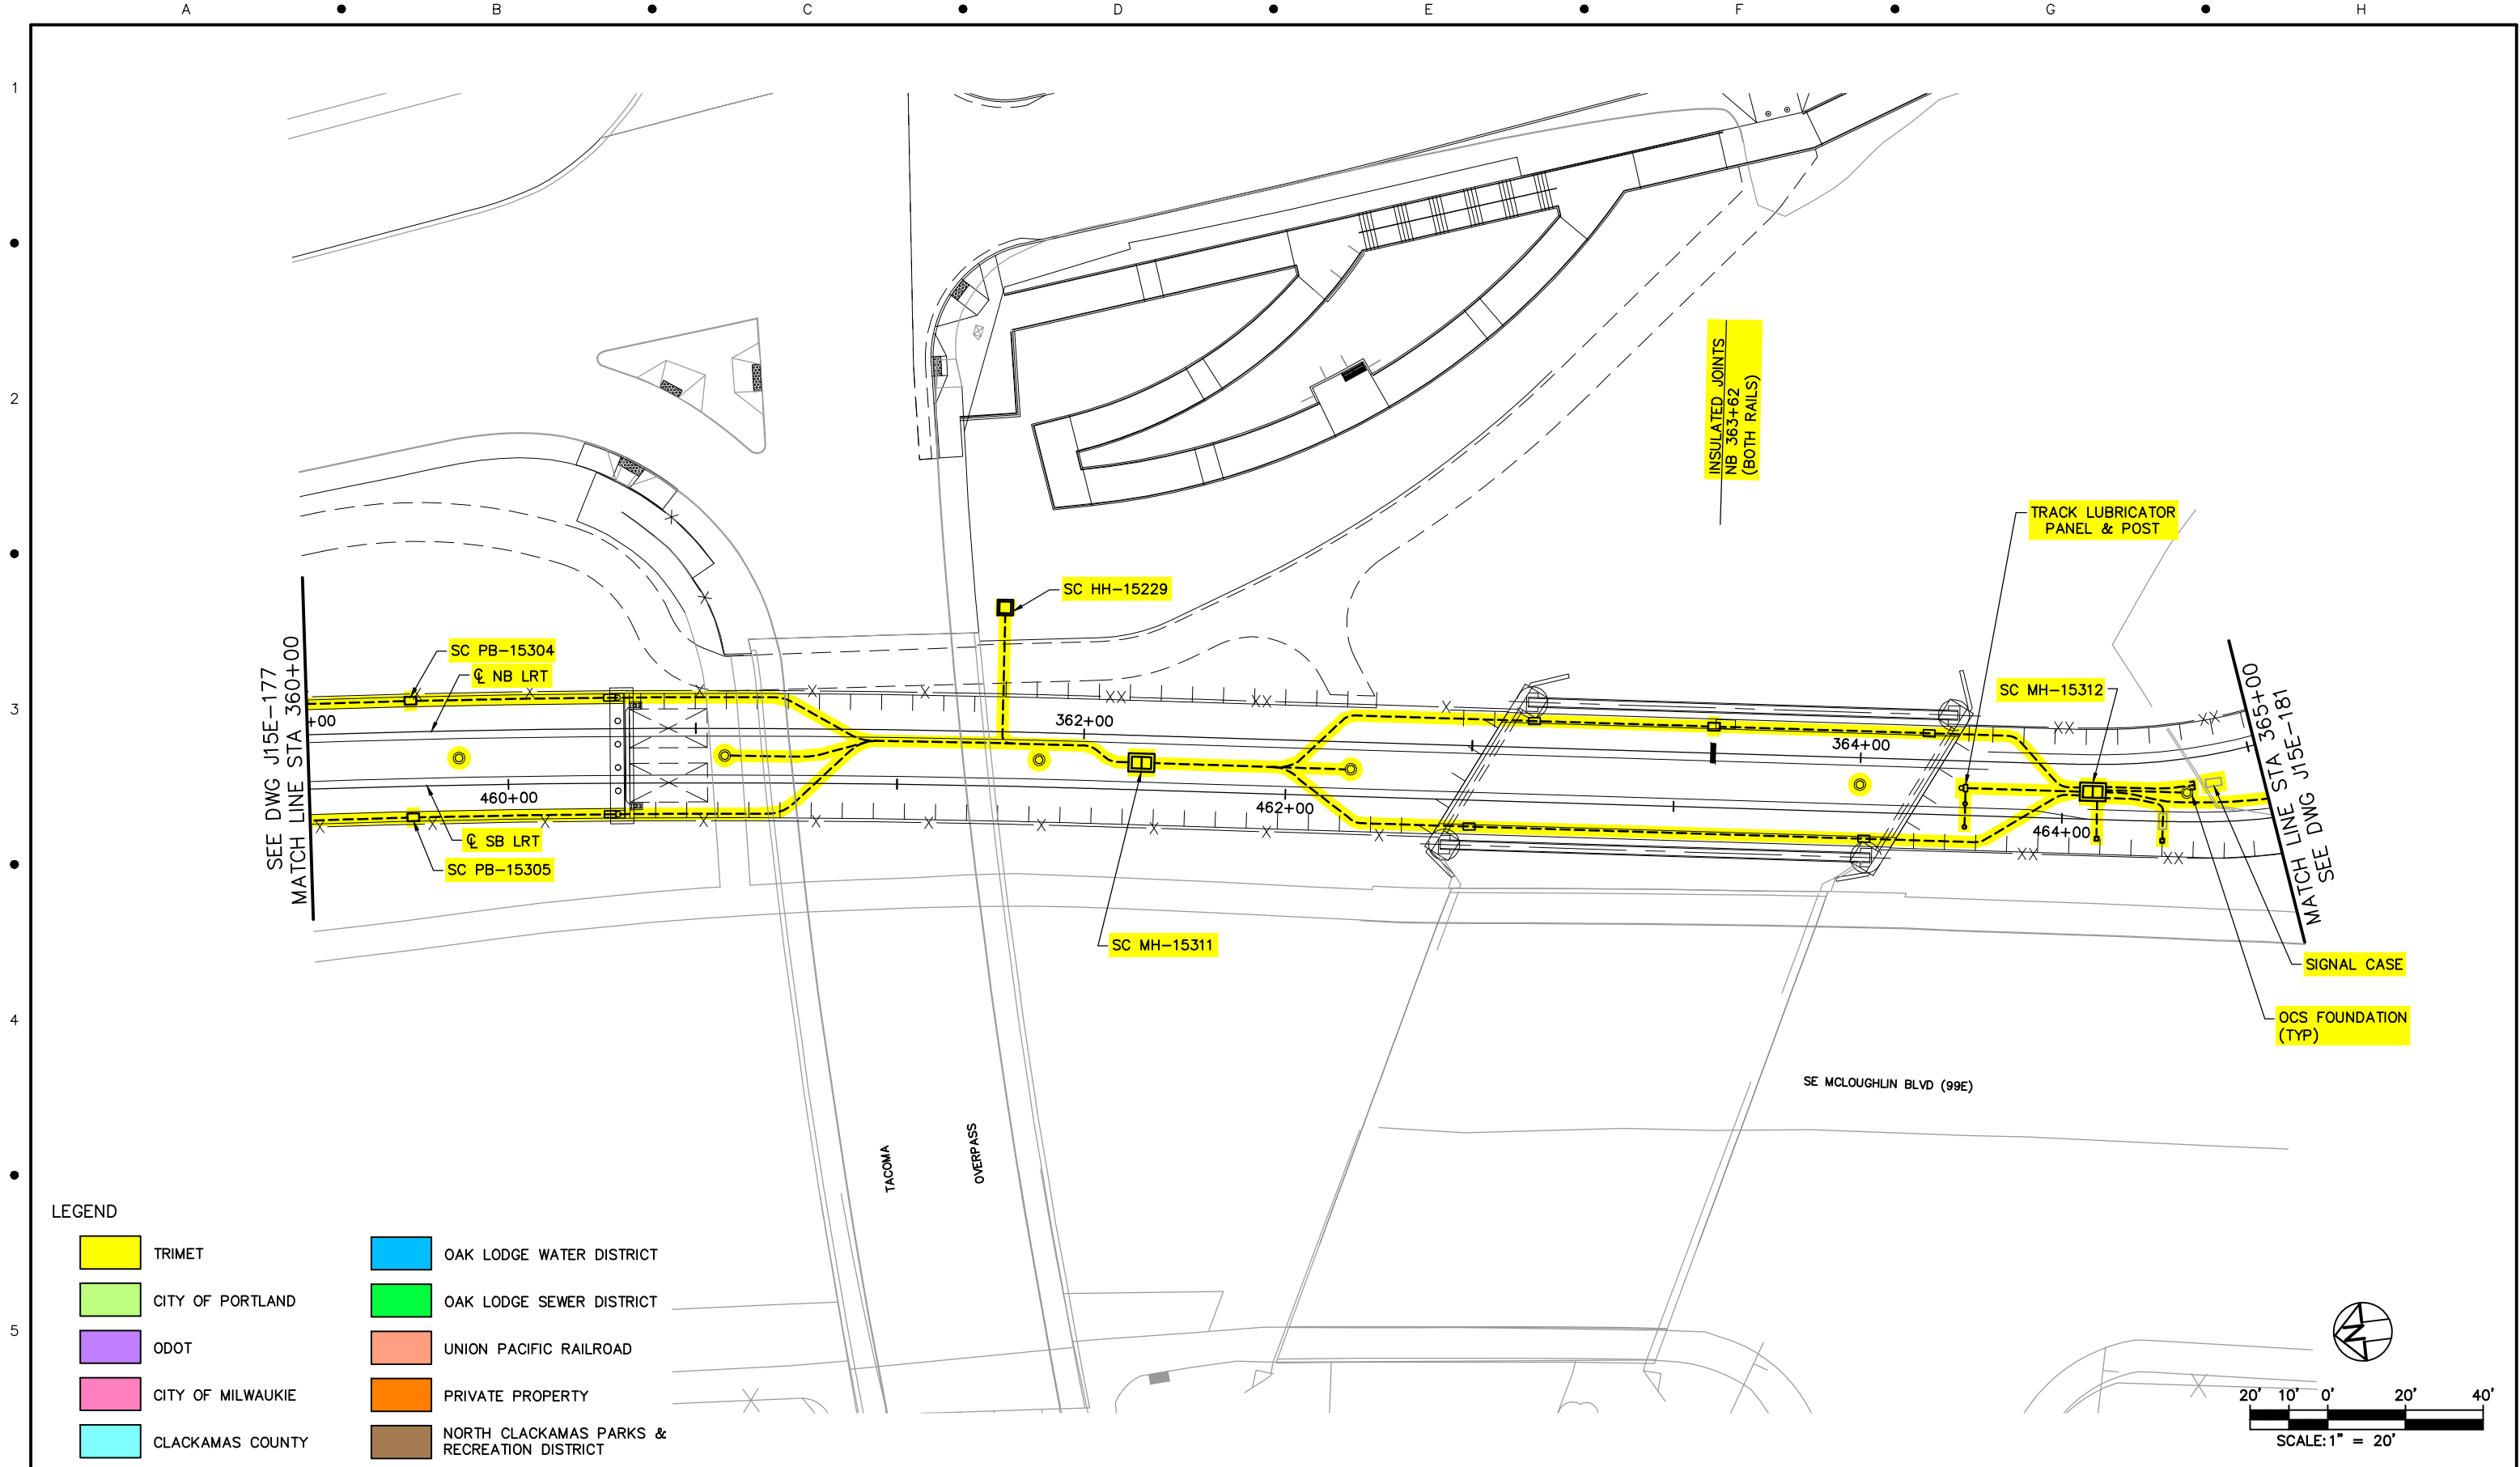


LEGEND

- | | |
|-------------------|---|
| TRIMET | OAK LODGE WATER DISTRICT |
| CITY OF PORTLAND | OAK LODGE SEWER DISTRICT |
| ODOT | UNION PACIFIC RAILROAD |
| CITY OF MILWAUKIE | PRIVATE PROPERTY |
| CLACKAMAS COUNTY | NORTH CLACKAMAS PARKS & RECREATION DISTRICT |

NO.	DATE	BY	APPD.	REVISIONS
		CHK.		

DESIGNED	DATE
DRAWN	DATE
CHECKED	DATE
APPROVED	DATE

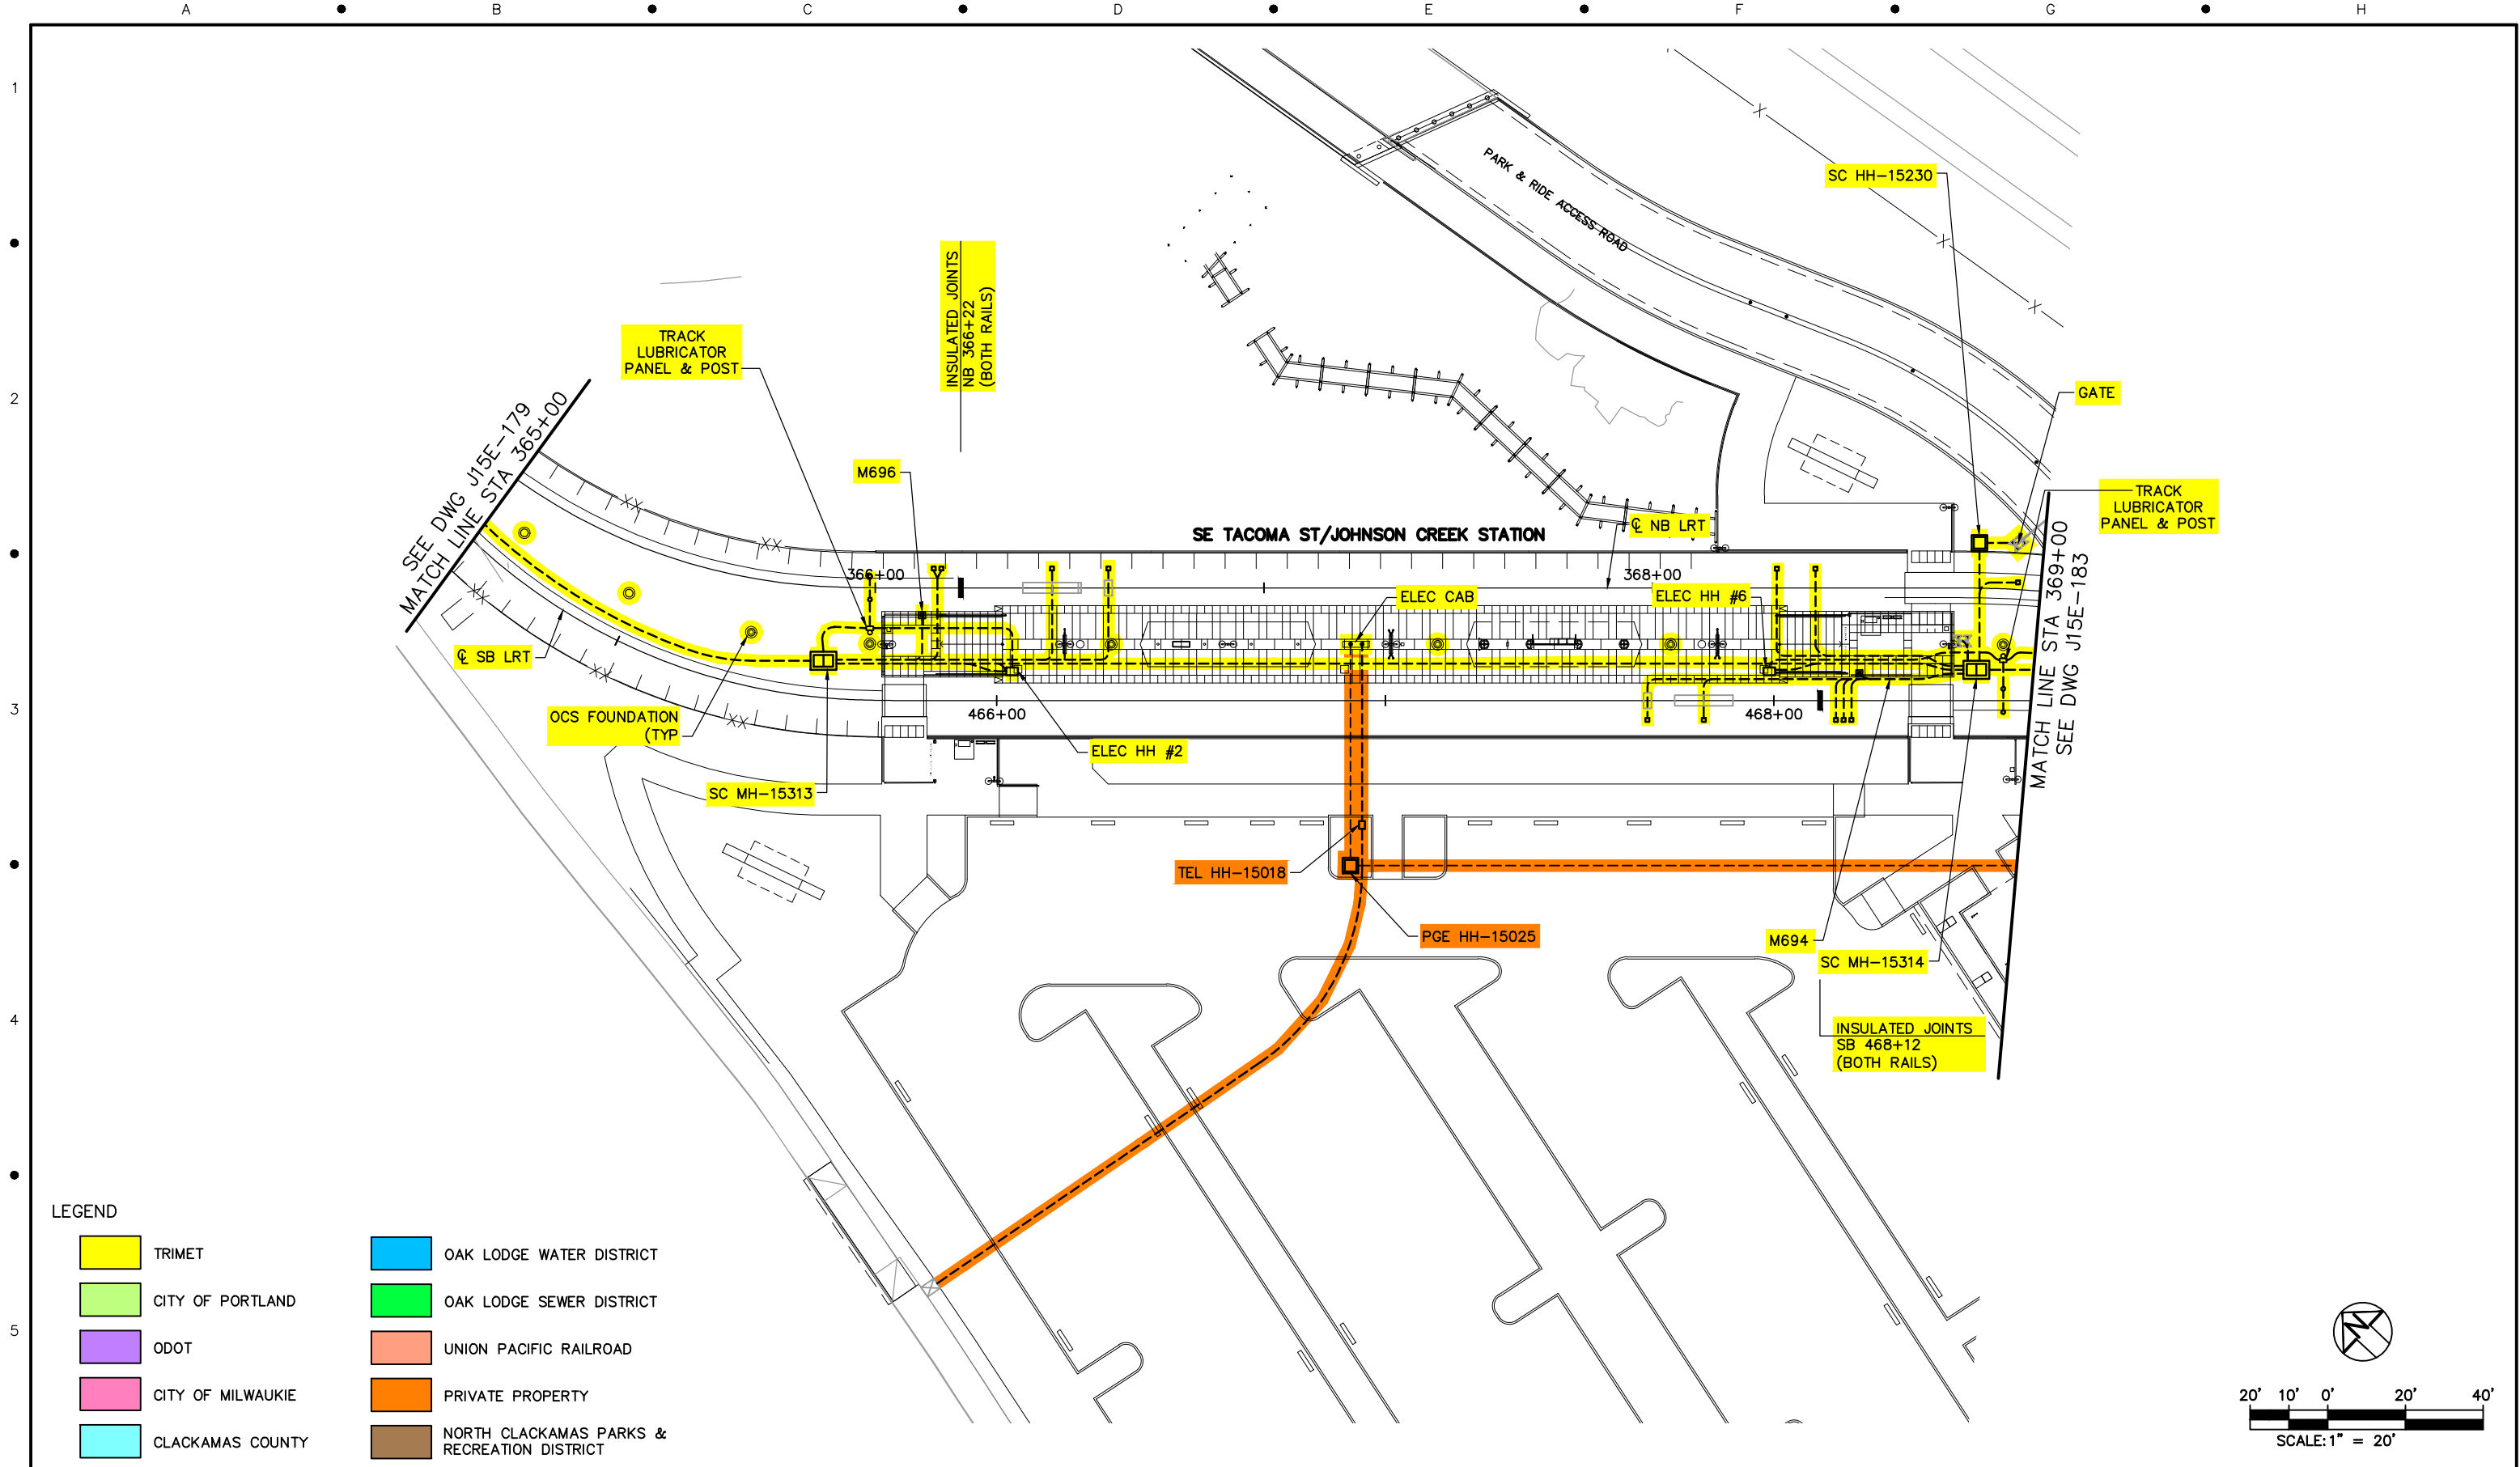

LEGEND

	TRIMET		OAK LODGE WATER DISTRICT
	CITY OF PORTLAND		OAK LODGE SEWER DISTRICT
	ODOT		UNION PACIFIC RAILROAD
	CITY OF MILWAUKIE		PRIVATE PROPERTY
	CLACKAMAS COUNTY		NORTH CLACKAMAS PARKS & RECREATION DISTRICT

NO.	DATE	BY	APPD.	REVISIONS
		CHK.		

DESIGNED	DATE
DRAWN	DATE
CHECKED	DATE
APPROVED	DATE



TRI-COUNTY METROPOLITAN TRANSPORTATION DISTRICT OF OREGON

TRI-MET

CAPITAL PROJECTS
DIVISION
1800 SW FIRST AVE., SUITE 300
PORTLAND, OREGON 97201

SUBMITTED:

DATE:

APPROVED:


DATE:

**PORTLAND TO MILWAUKIE LRT
MAINTENANCE AGREEMENT**
TRIMET SYSTEMS
STA 365+00 TO STA 369+00
SE TACOMA ST/JOHNSON CREEK STATION

SCALE: 1" = 20'-0"


DRAWING NO.: J15E-181-D


TRIMET SYSTEMS 56/84

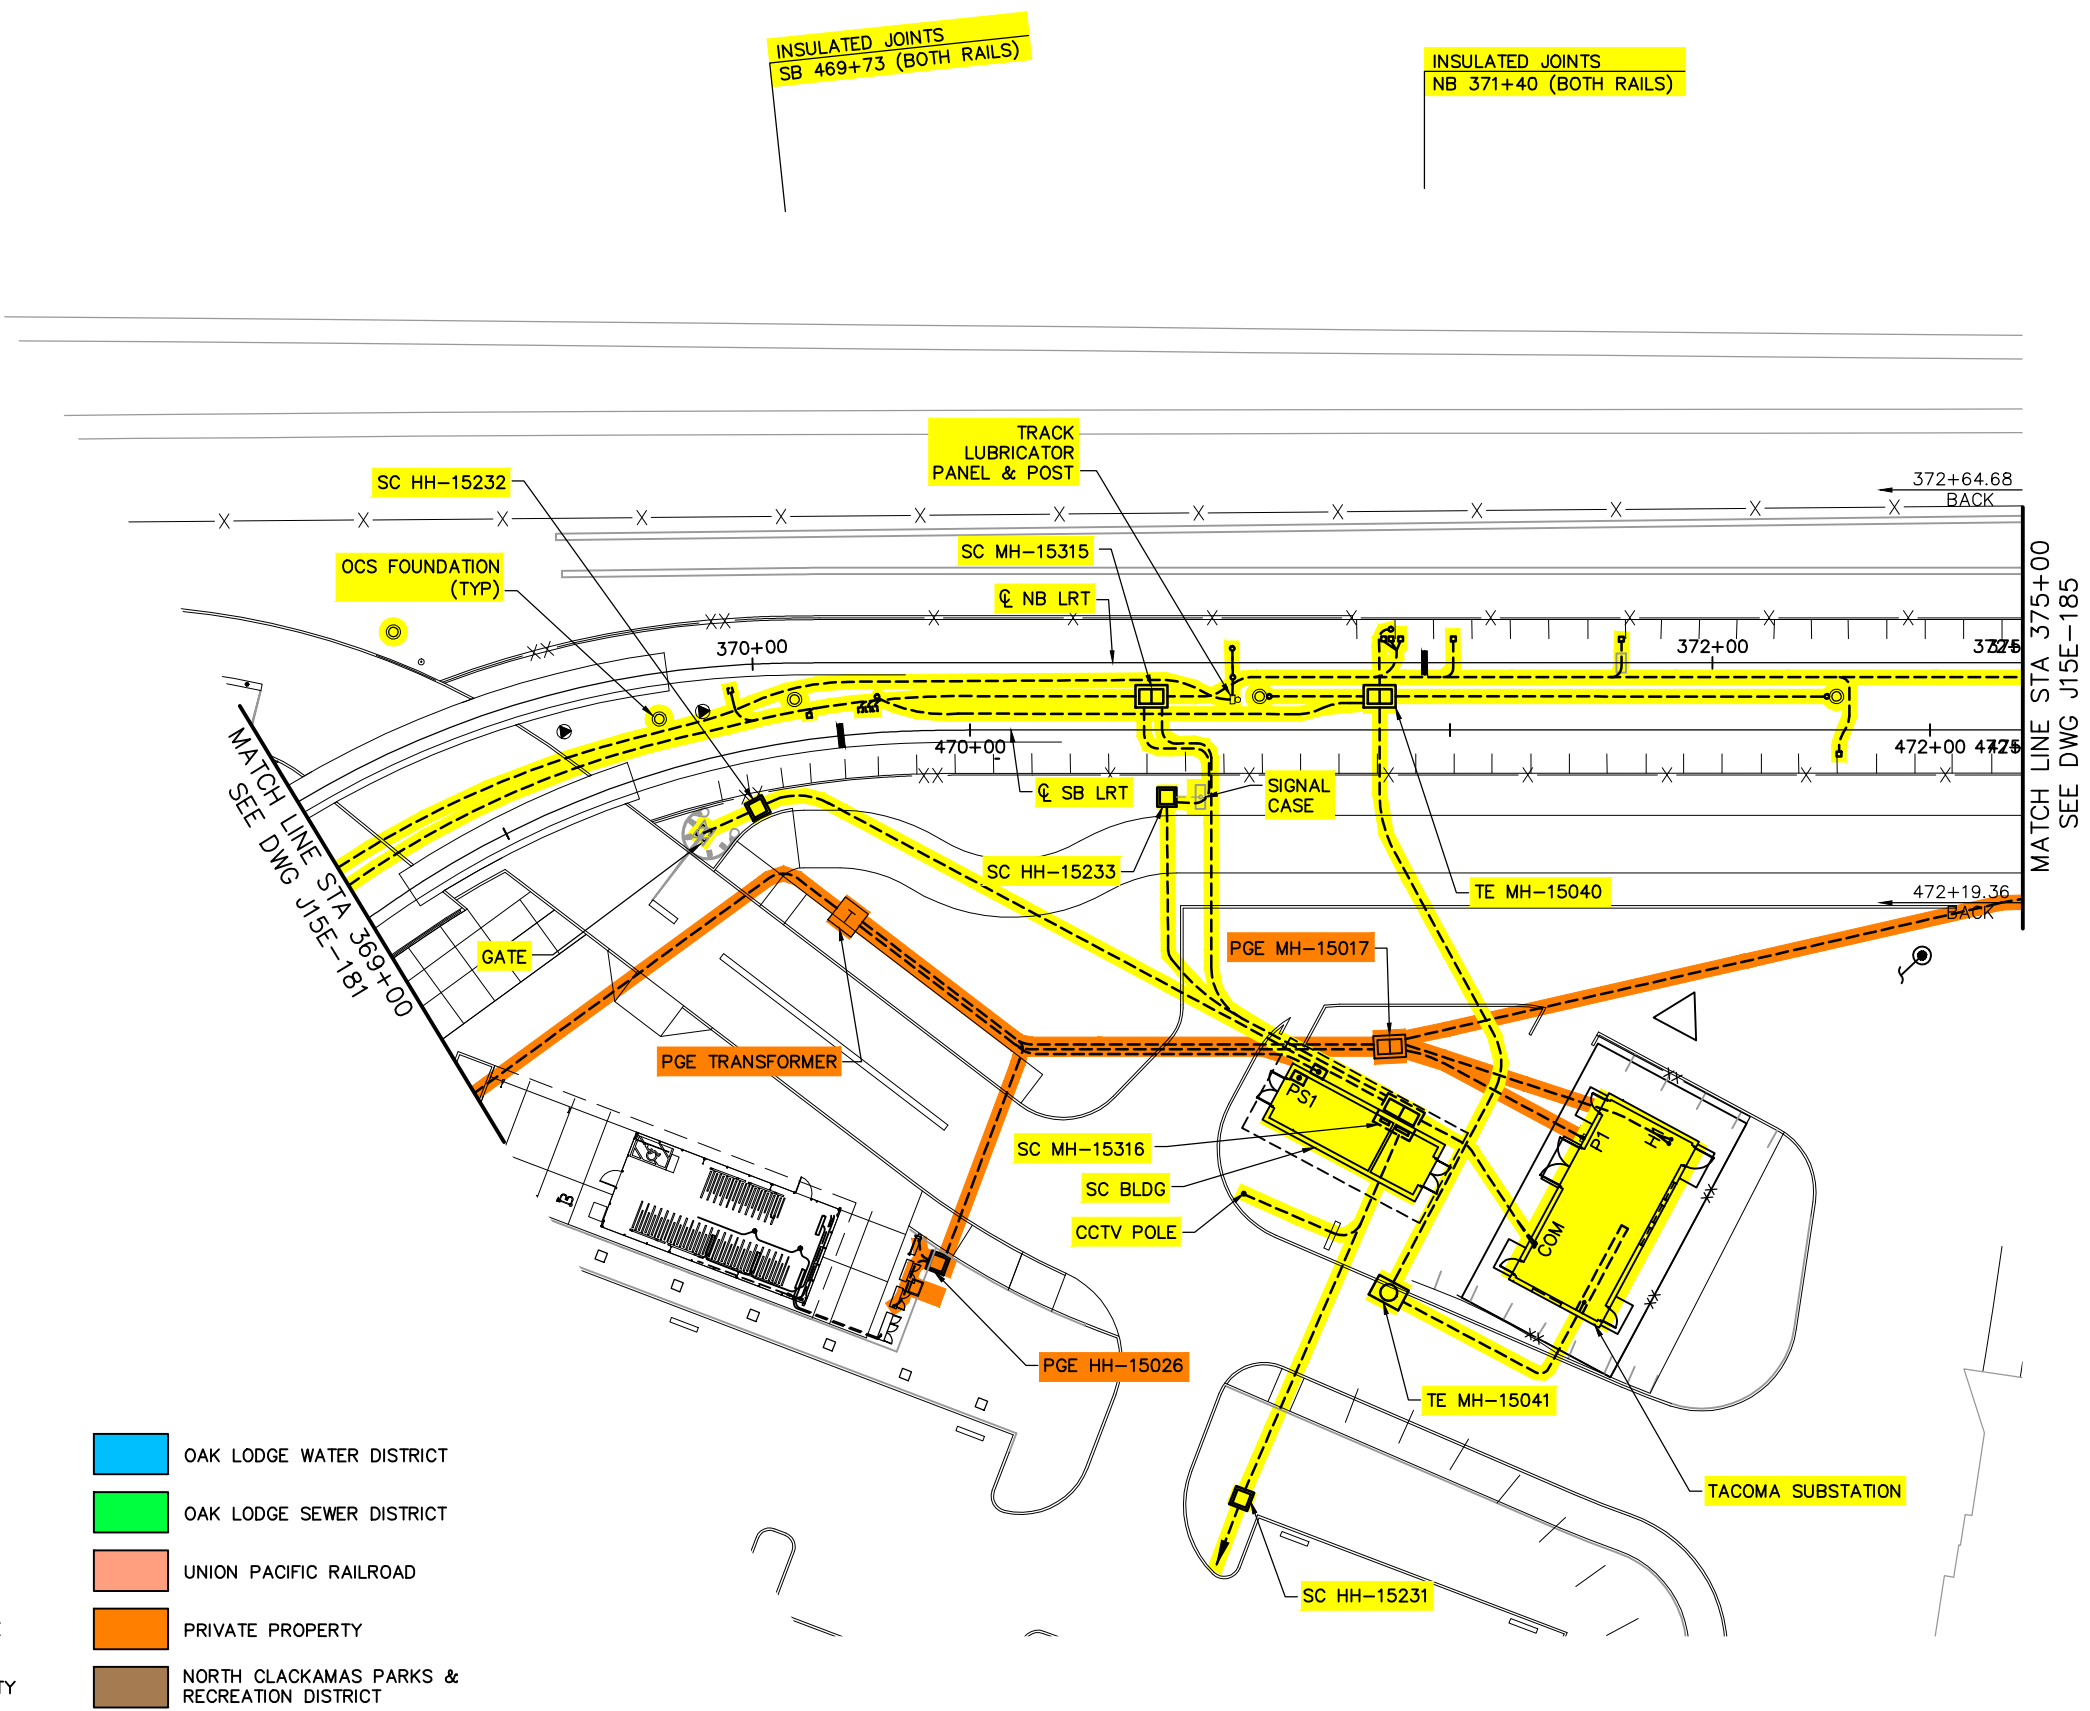

LEGEND


TRIMET	OAK LODGE WATER DISTRICT
CITY OF PORTLAND	OAK LODGE SEWER DISTRICT
ODOT	UNION PACIFIC RAILROAD
CITY OF MILWAUKIE	PRIVATE PROPERTY
CLACKAMAS COUNTY	NORTH CLACKAMAS PARKS & RECREATION DISTRICT

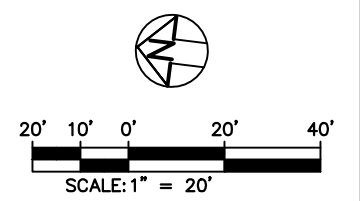

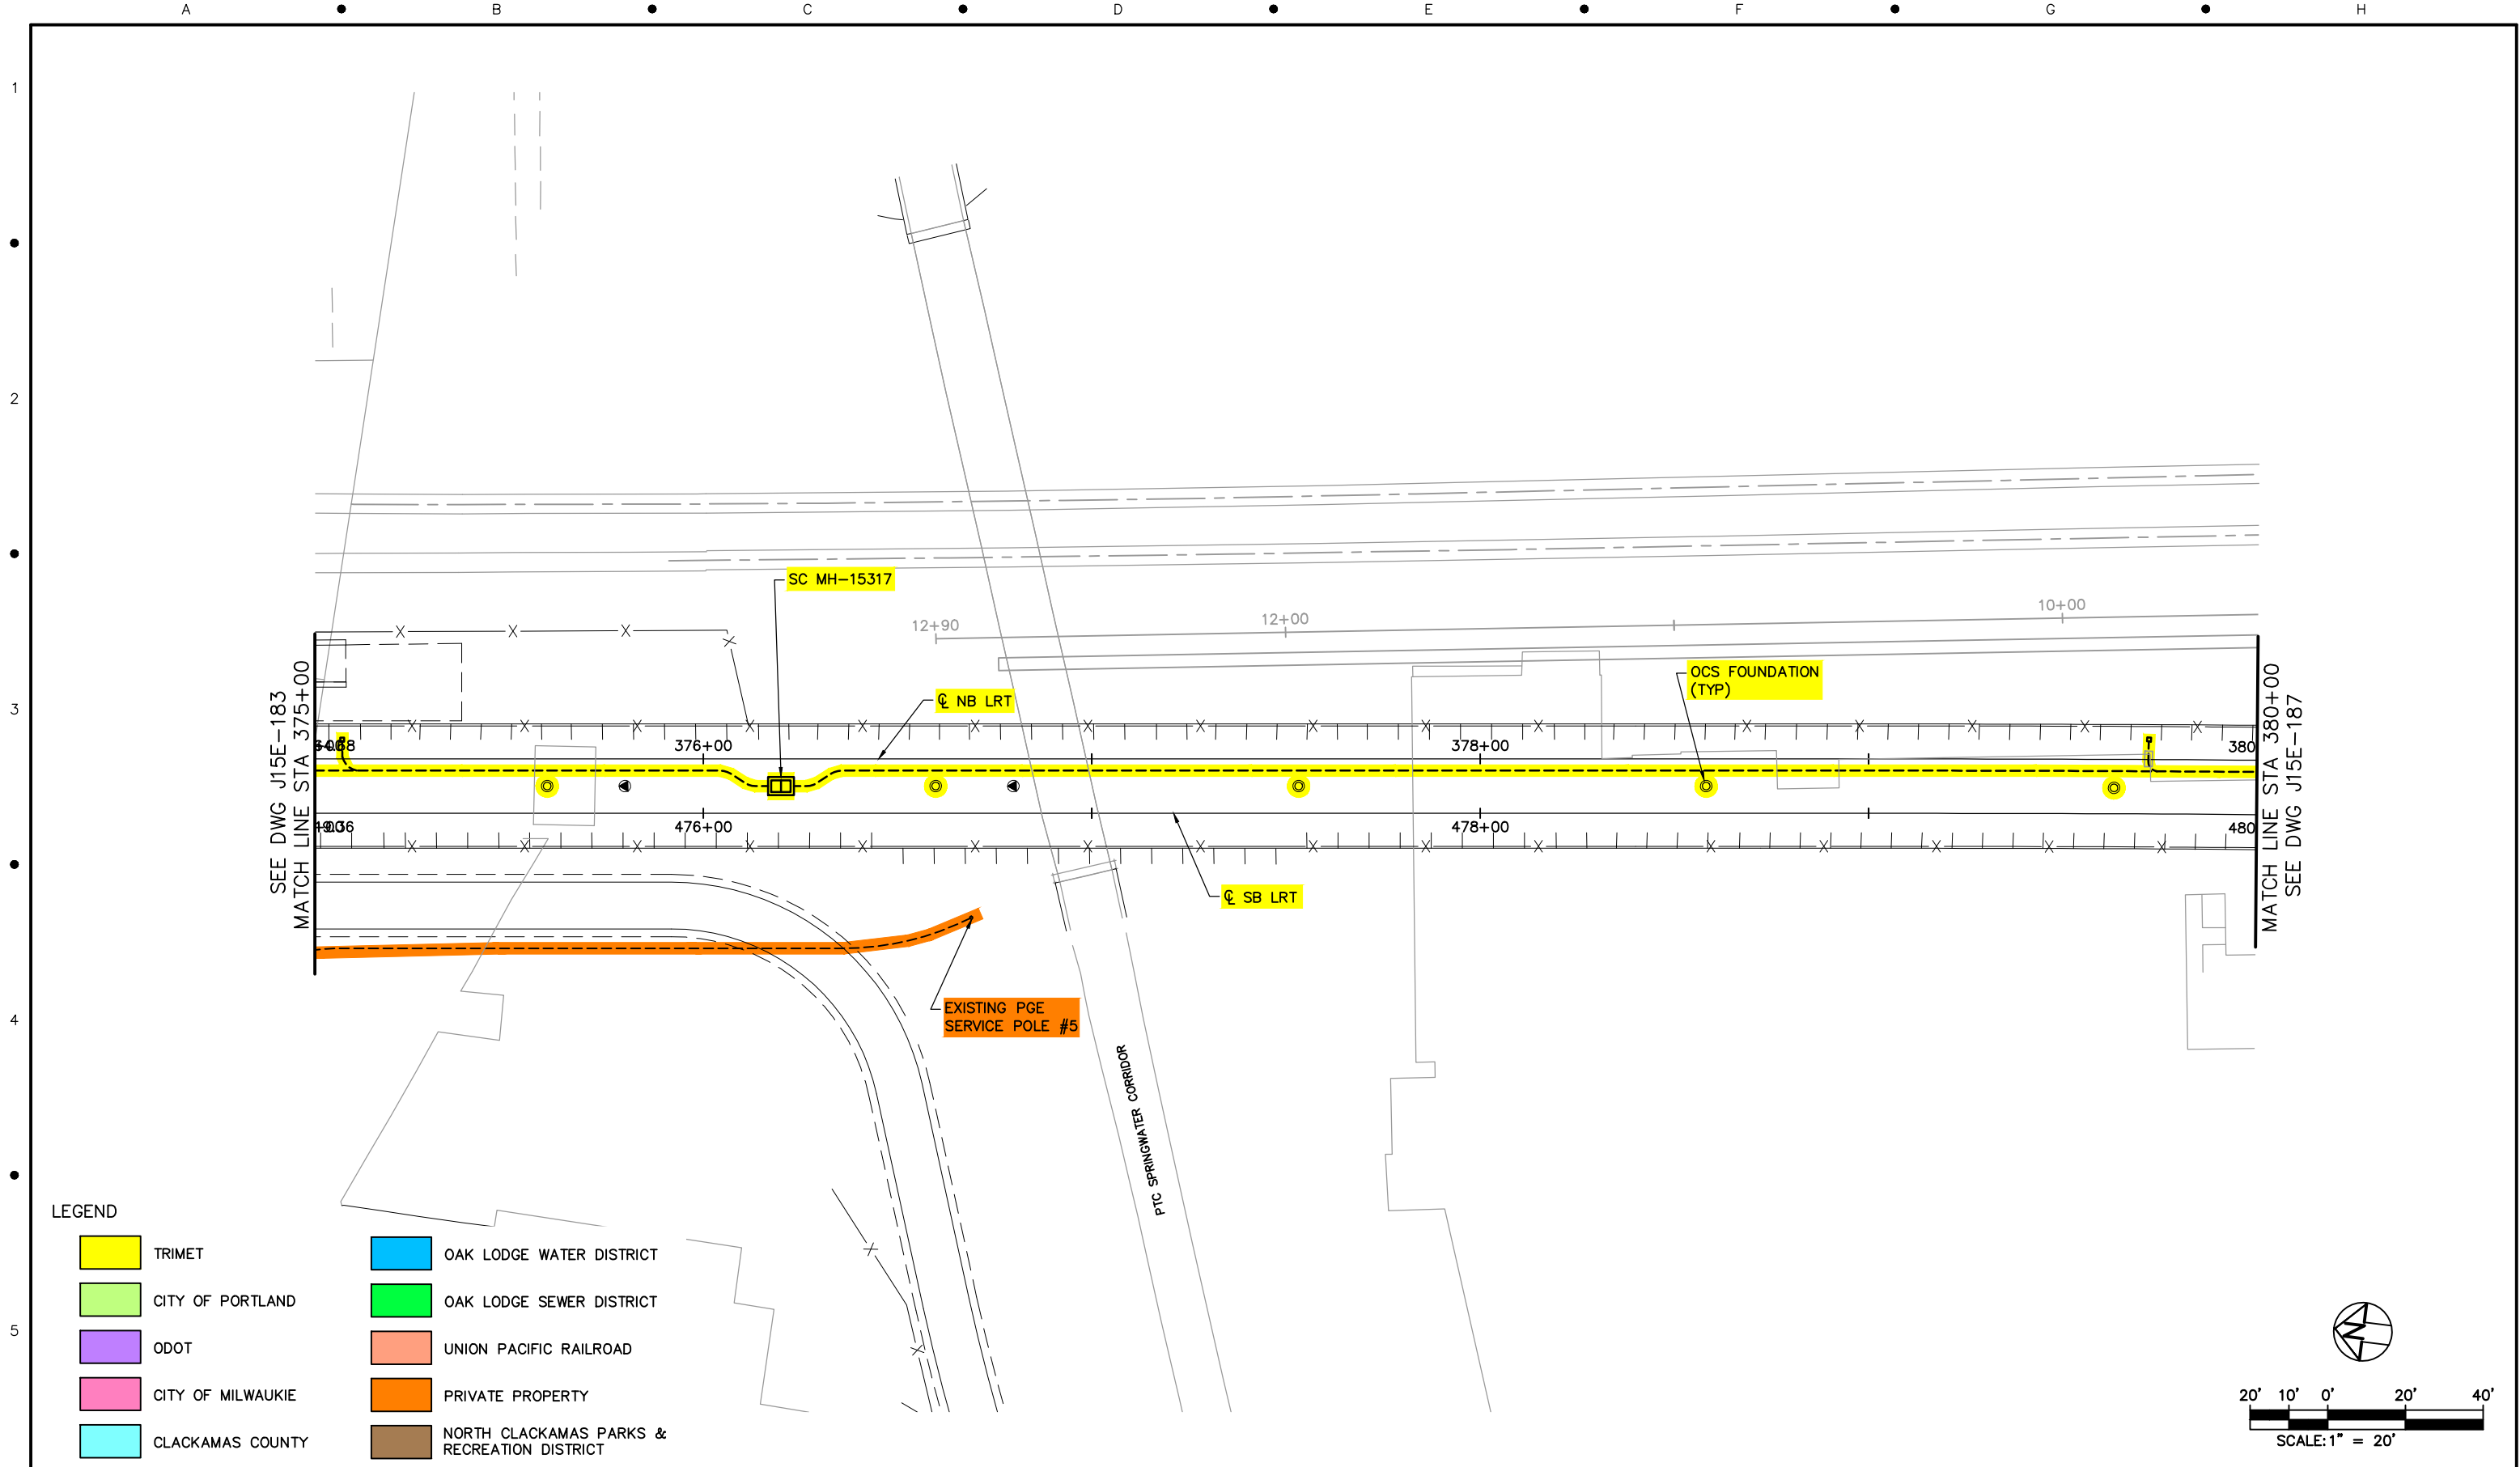

NO.	DATE	BY	APPD.	REVISIONS
		CHK.		

DESIGNED	DATE
DRAWN	DATE
CHECKED	DATE
APPROVED	DATE

 


**TRI-COUNTY METROPOLITAN TRANSPORTATION DISTRICT OF OREGON**

TRI-MET


CAPITAL PROJECTS
DIVISION
1800 SW FIRST AVE., SUITE 300
PORTLAND, OREGON 97201

SUBMITTED: DATE: APPROVED: DATE:


**PORTLAND TO MILWAUKIE LRT
MAINTENANCE AGREEMENT**
TRIMET SYSTEMS
STA 375+00 TO STA 380+00
PTC SPRINGWATER

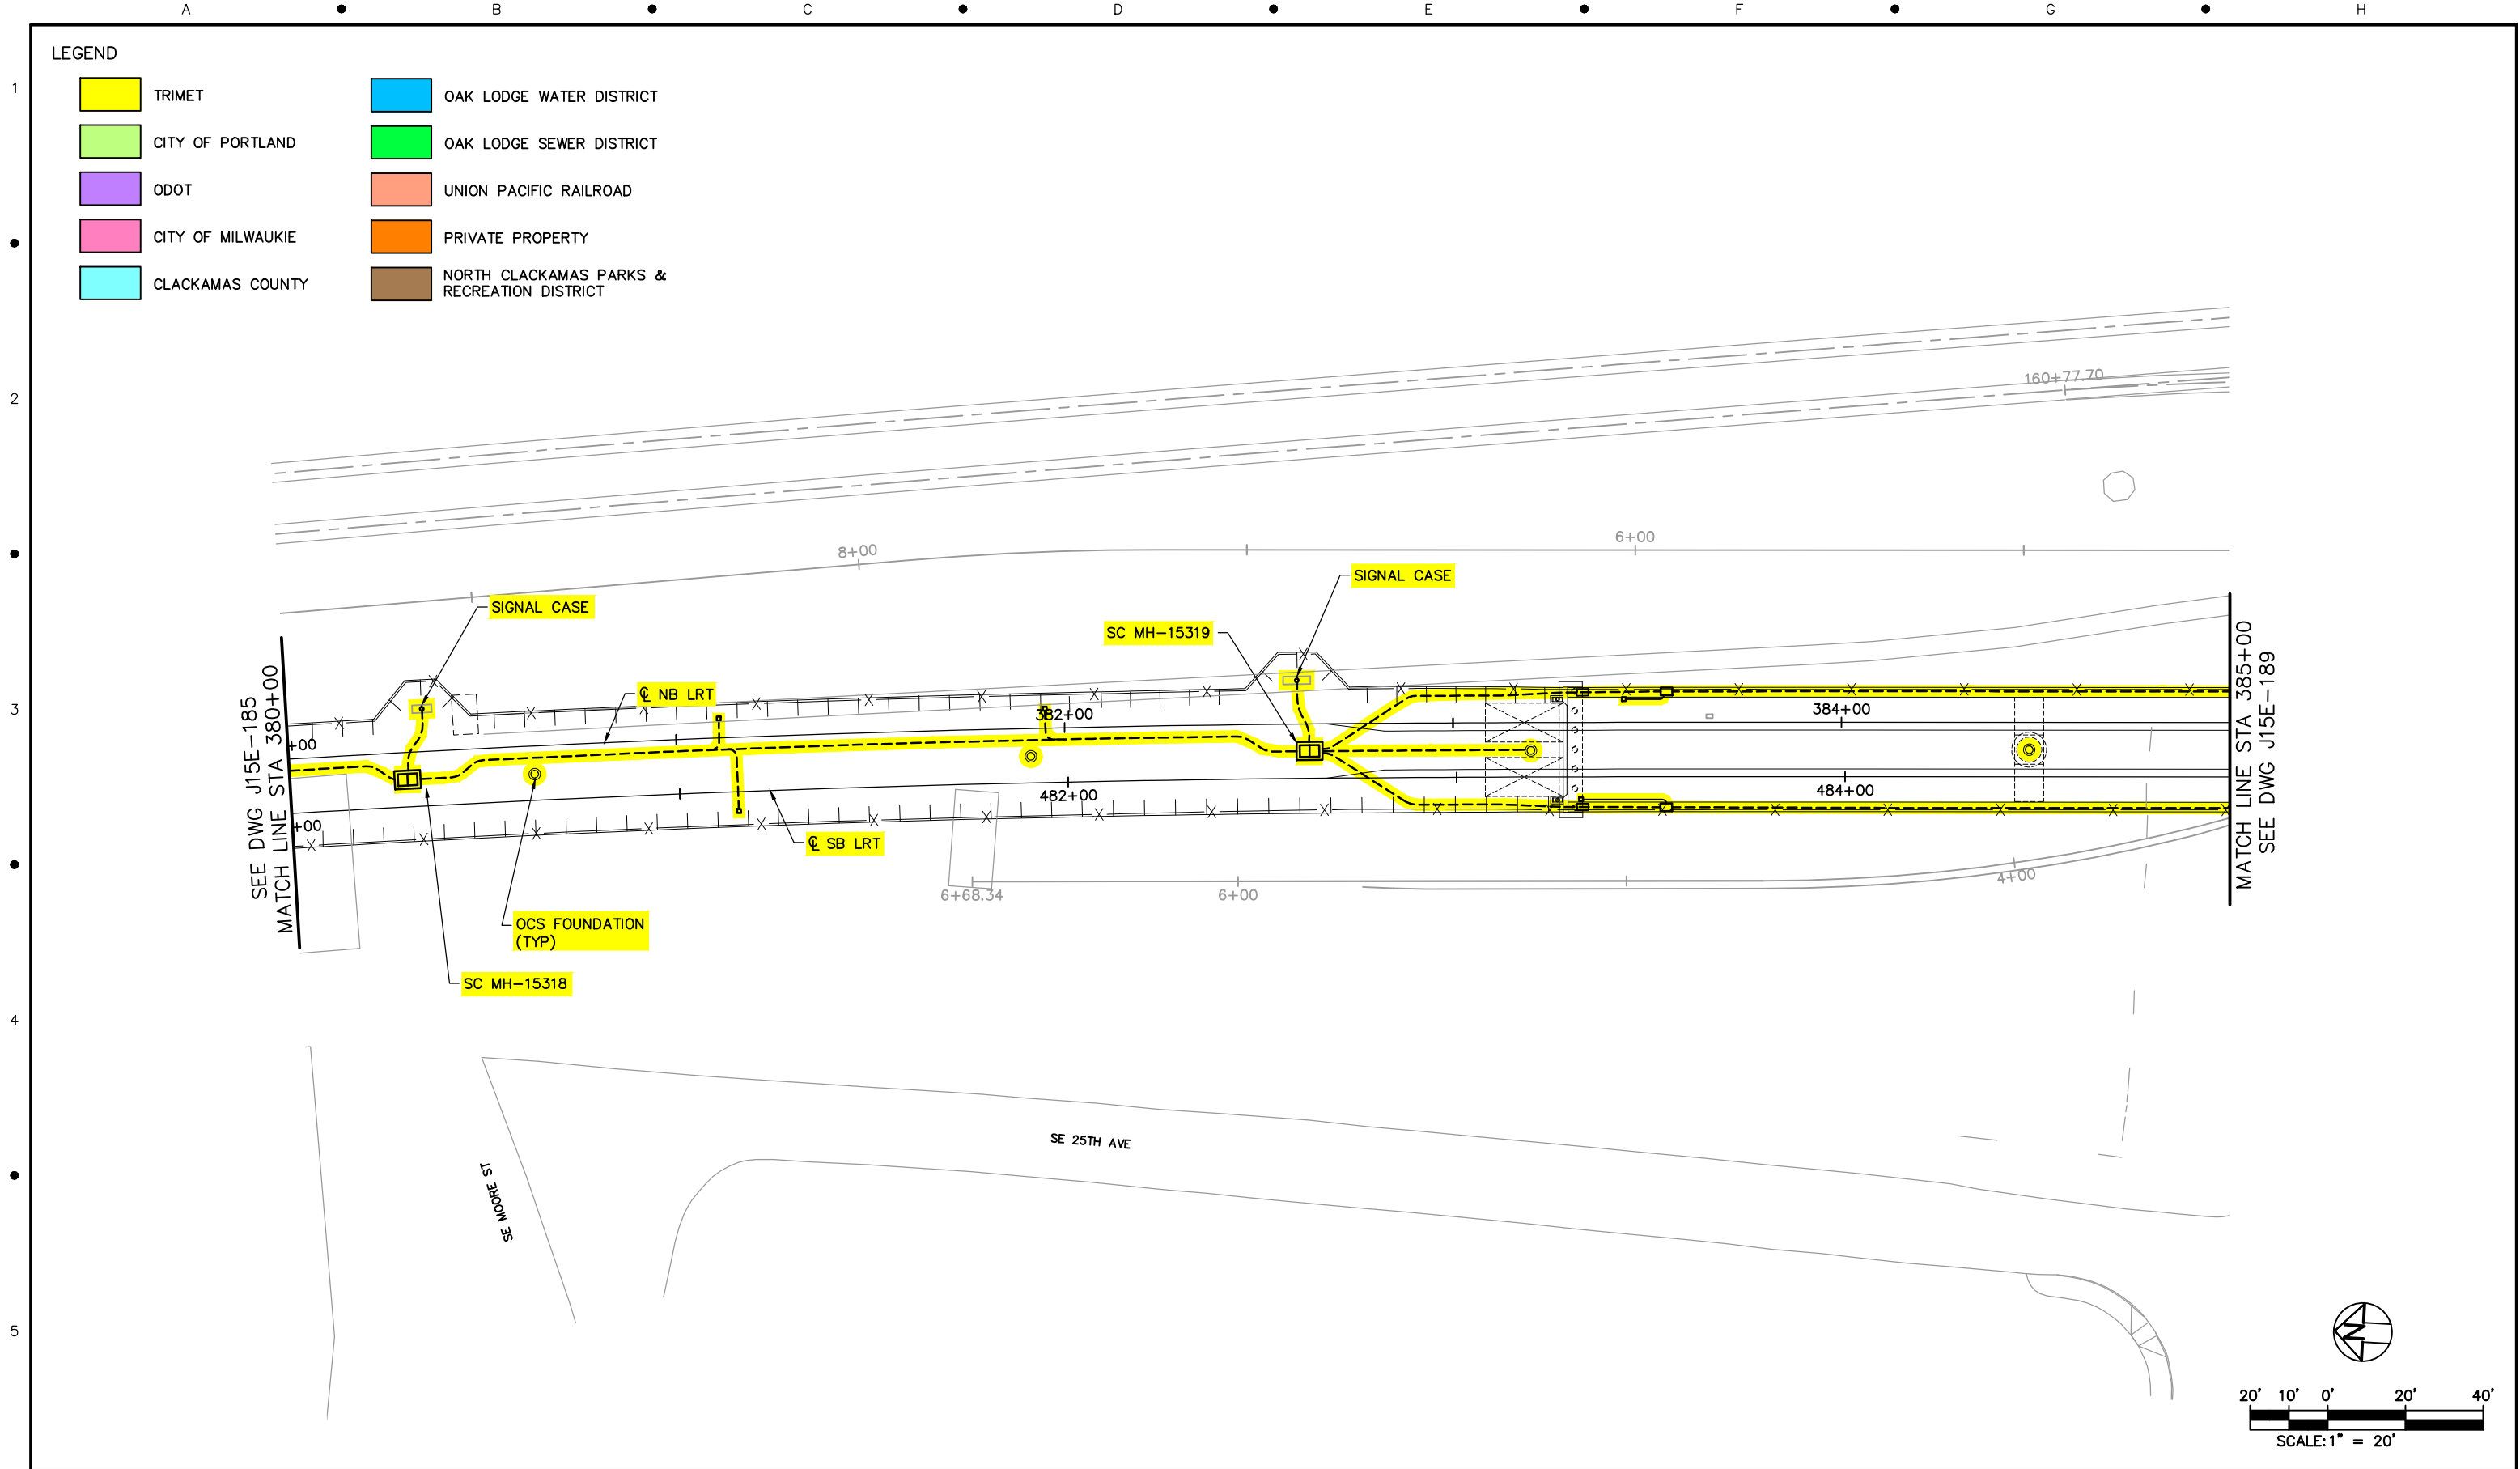


					DESIGNED DATE DRAWN DATE CHECKED DATE APPROVED DATE	TRI-COUNTY METROPOLITAN TRANSPORTATION DISTRICT OF OREGON TRI MET CAPITAL PROJECTS DIVISION 1800 SW FIRST AVE., SUITE 300 PORTLAND, OREGON 97201	PORTLAND TO MILWAUKIE LRT MAINTENANCE AGREEMENT TRIMET SYSTEMS STA 380+00 TO STA 385+00 SE MOORE ST & SE 25TH AVE			

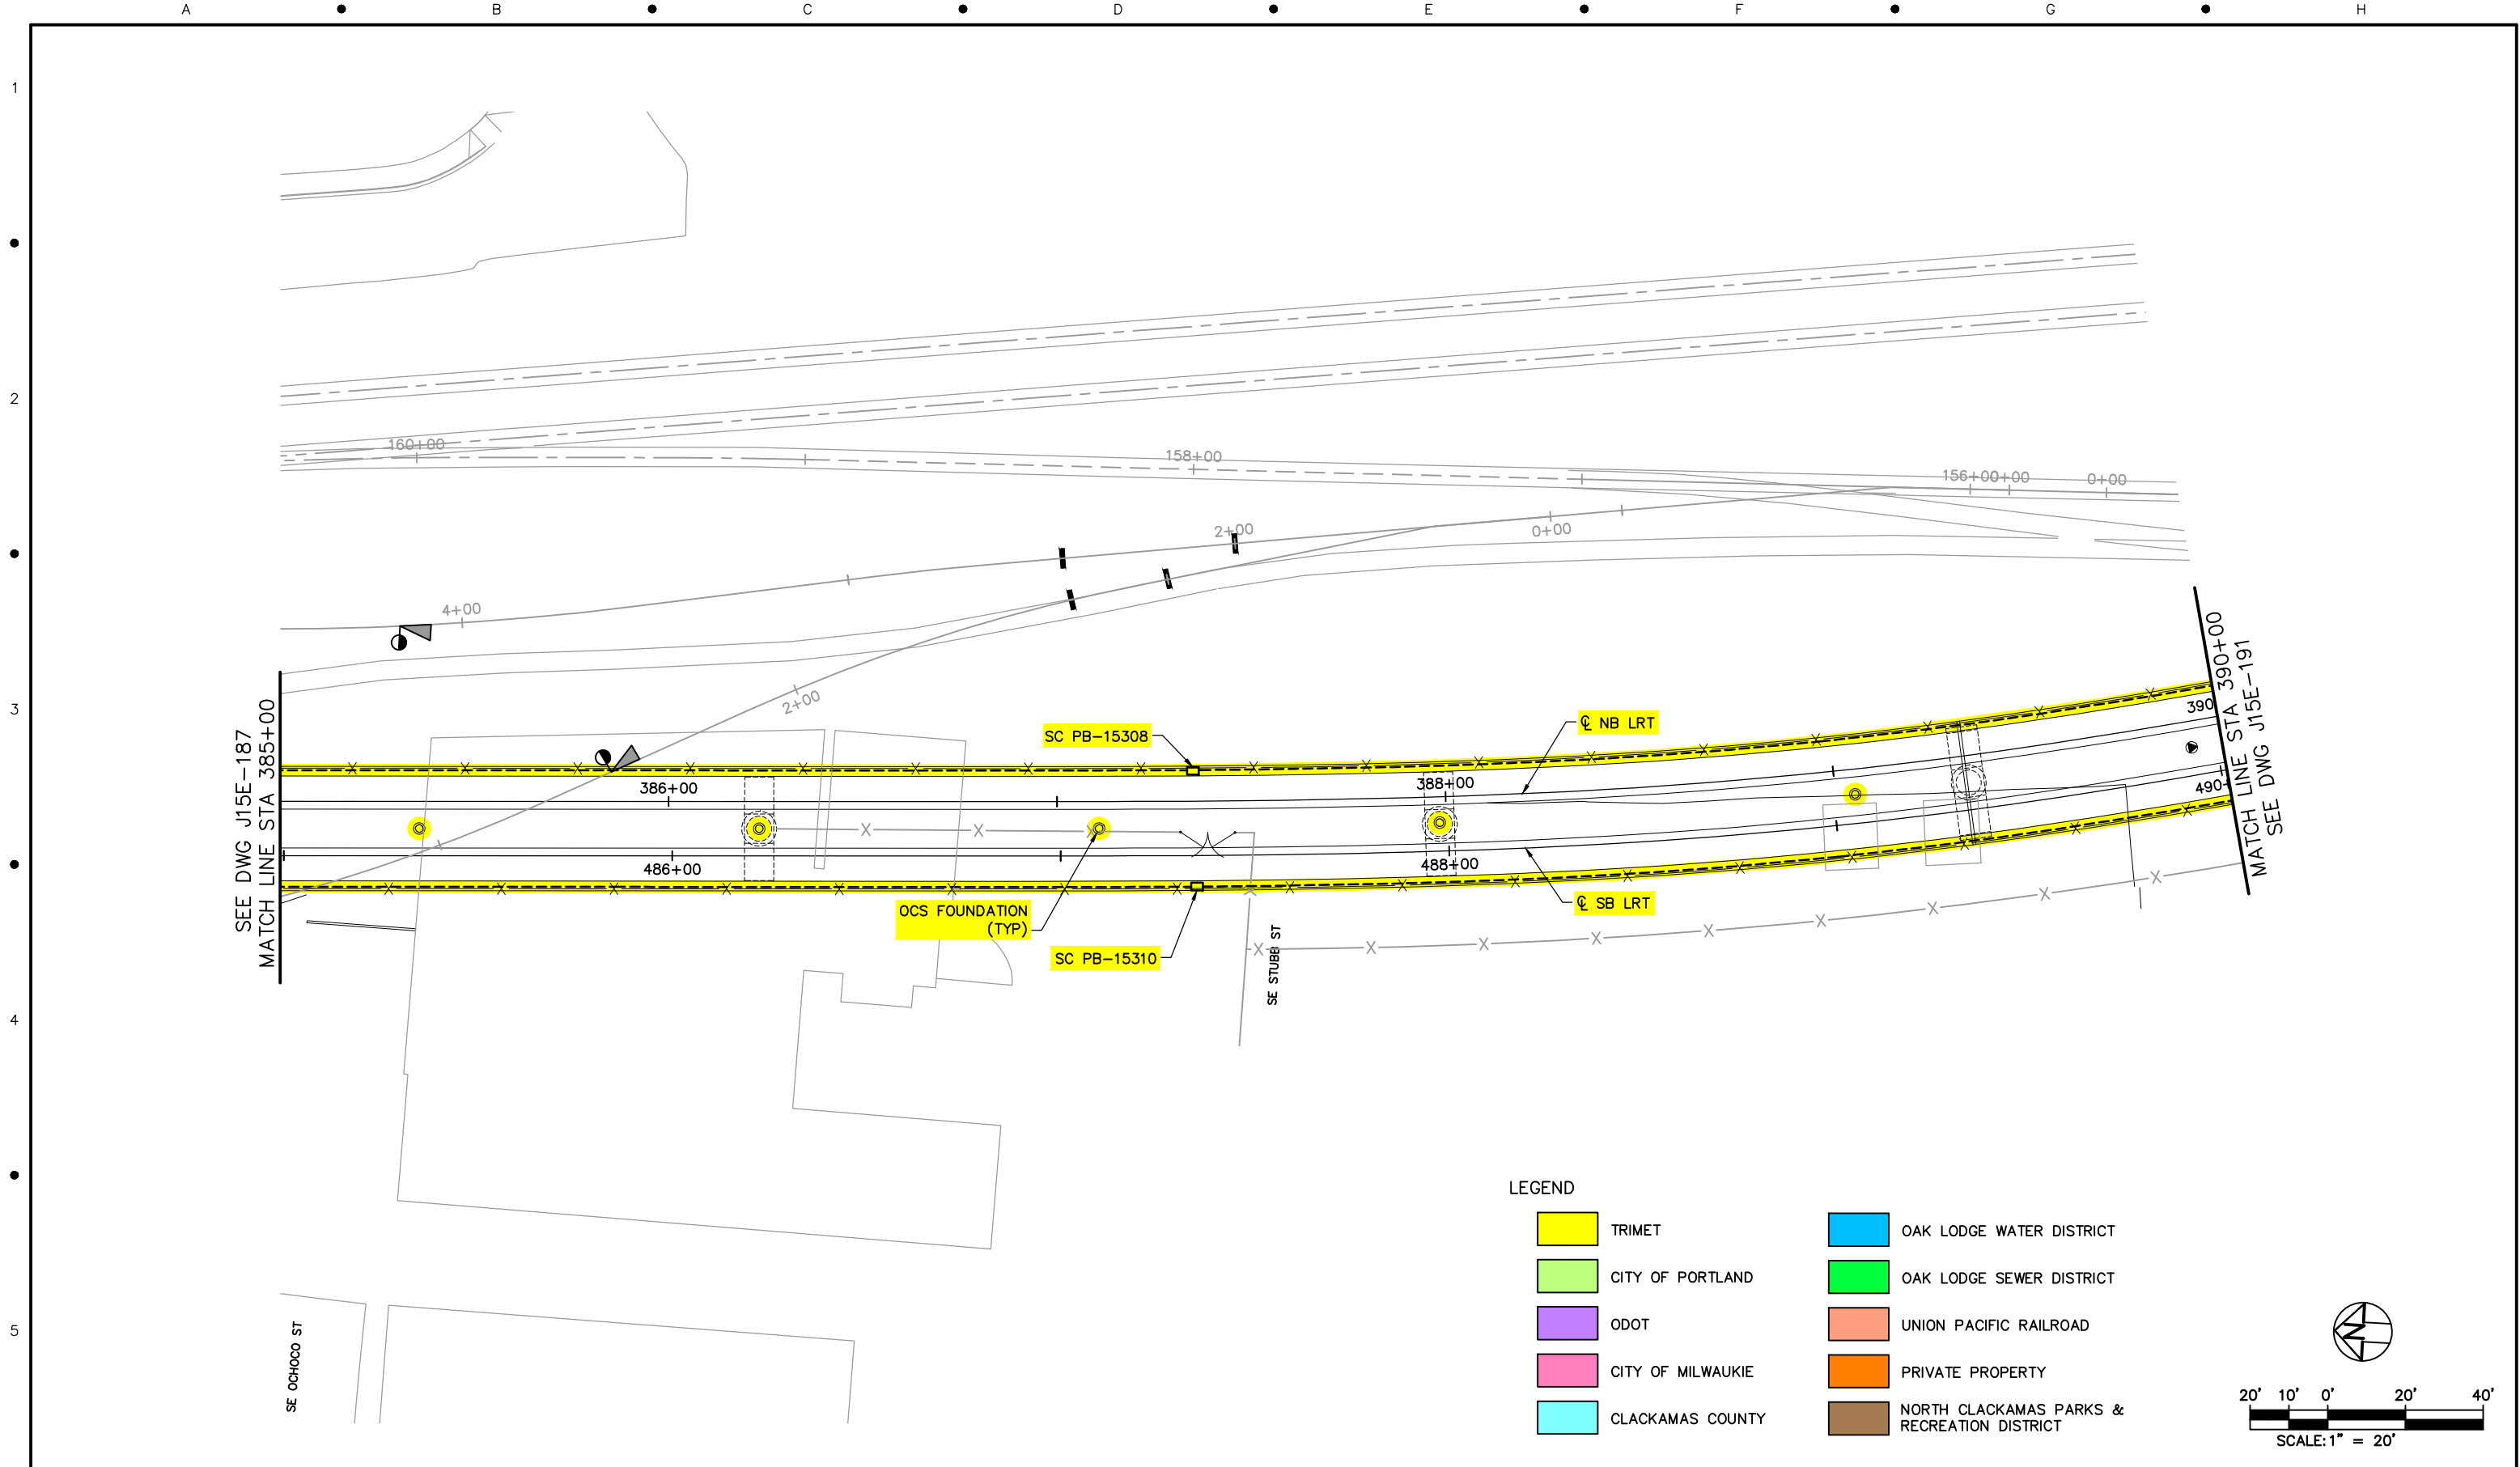

					DESIGNED _____ DATE _____		 TRI-COUNTY METROPOLITAN TRANSPORTATION DISTRICT OF OREGON TRIMET CAPITAL PROJECTS DIVISION 1800 SW FIRST AVE., SUITE 300 PORTLAND, OREGON 97201		PORTLAND TO MILWAUKIE LRT MAINTENANCE AGREEMENT TRIMET SYSTEMS STA 385+00 TO STA 390+00 SE OCHOCO ST					
					DRAWN _____ DATE _____									
					CHECKED _____ DATE _____									
					APPROVED _____ DATE _____									
NO.	DATE	BY	APPD.	REVISIONS			SUBMITTED: _____ DATE: _____		APPROVED: _____ DATE: _____		SCALE: 1" = 20'-0"	DRAWING NO.: J15E-189	TRIMET SYSTEMS	60/84

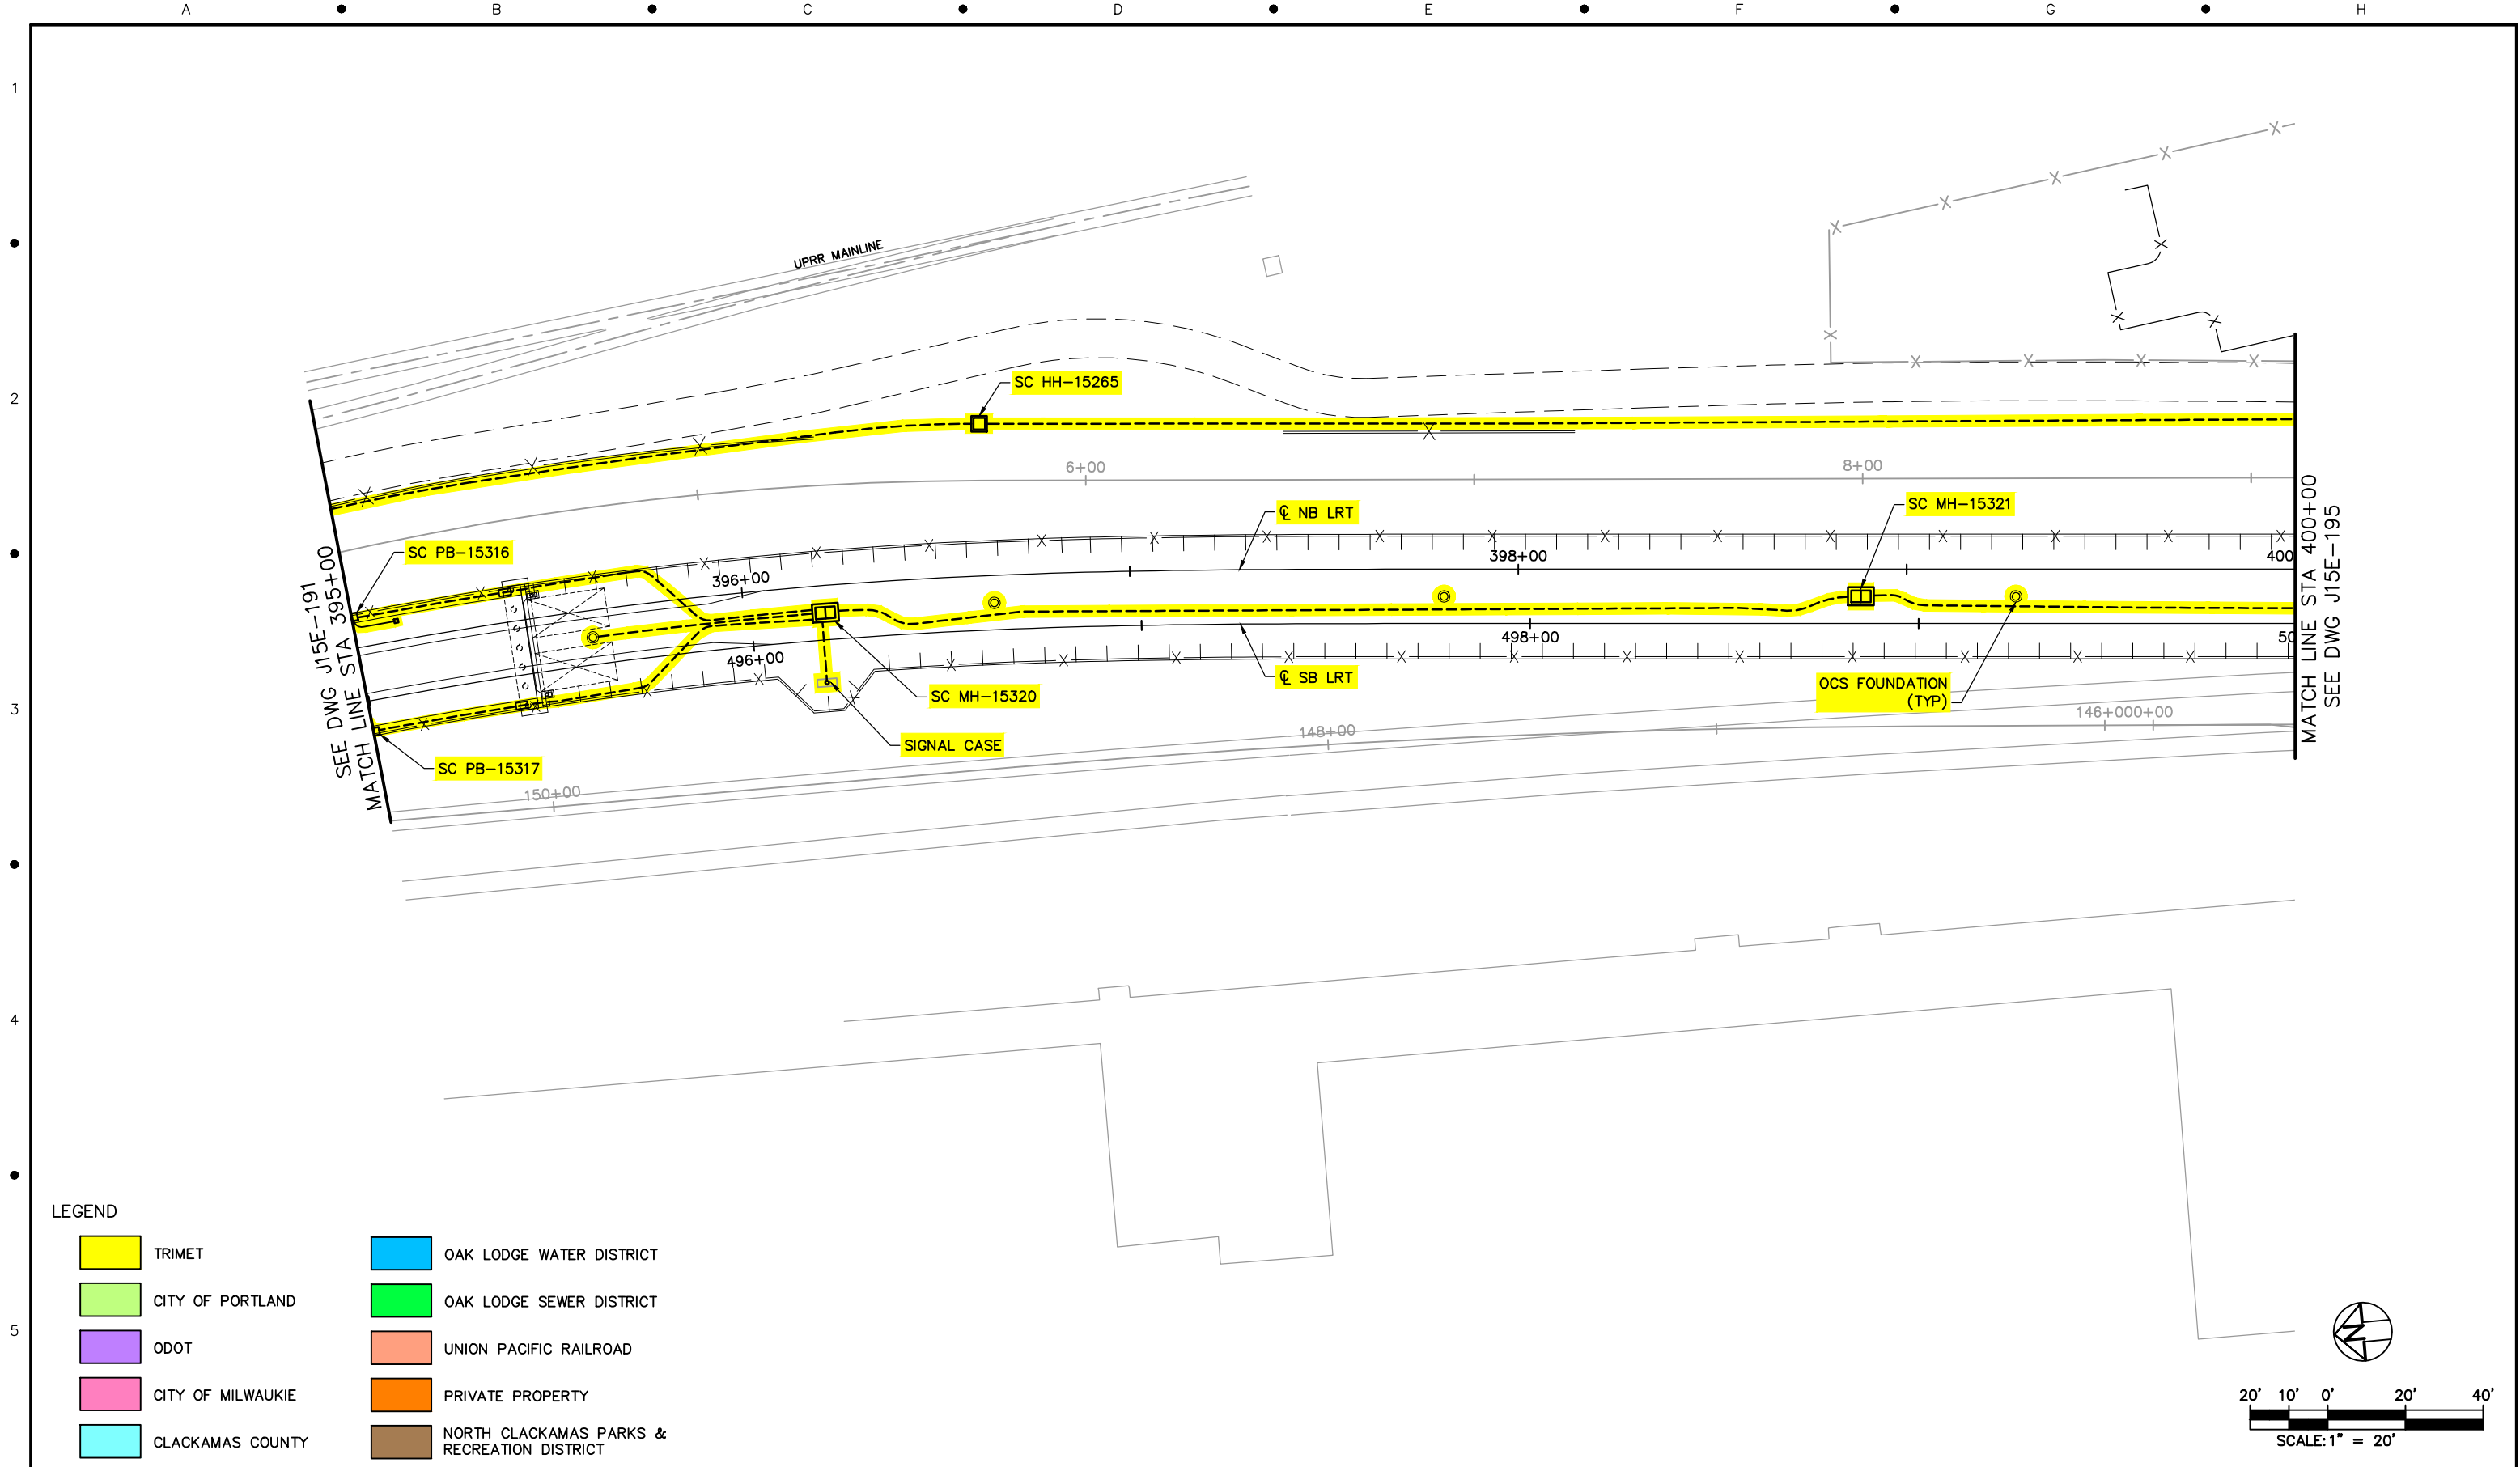

					DESIGNED _____ DATE _____		TRI-COUNTY METROPOLITAN TRANSPORTATION DISTRICT OF OREGON				PORTLAND TO MILWAUKIE LRT MAINTENANCE AGREEMENT TRIMET SYSTEMS STA 395+00 TO STA 400+00			
					DRAWN _____ DATE _____		TRI MET CAPITAL PROJECTS DIVISION 1800 SW FIRST AVE., SUITE 300 PORTLAND, OREGON 97201							
					CHECKED _____ DATE _____		SUBMITTED: _____ DATE: _____				APPROVED: _____ DATE: _____			
					APPROVED _____									

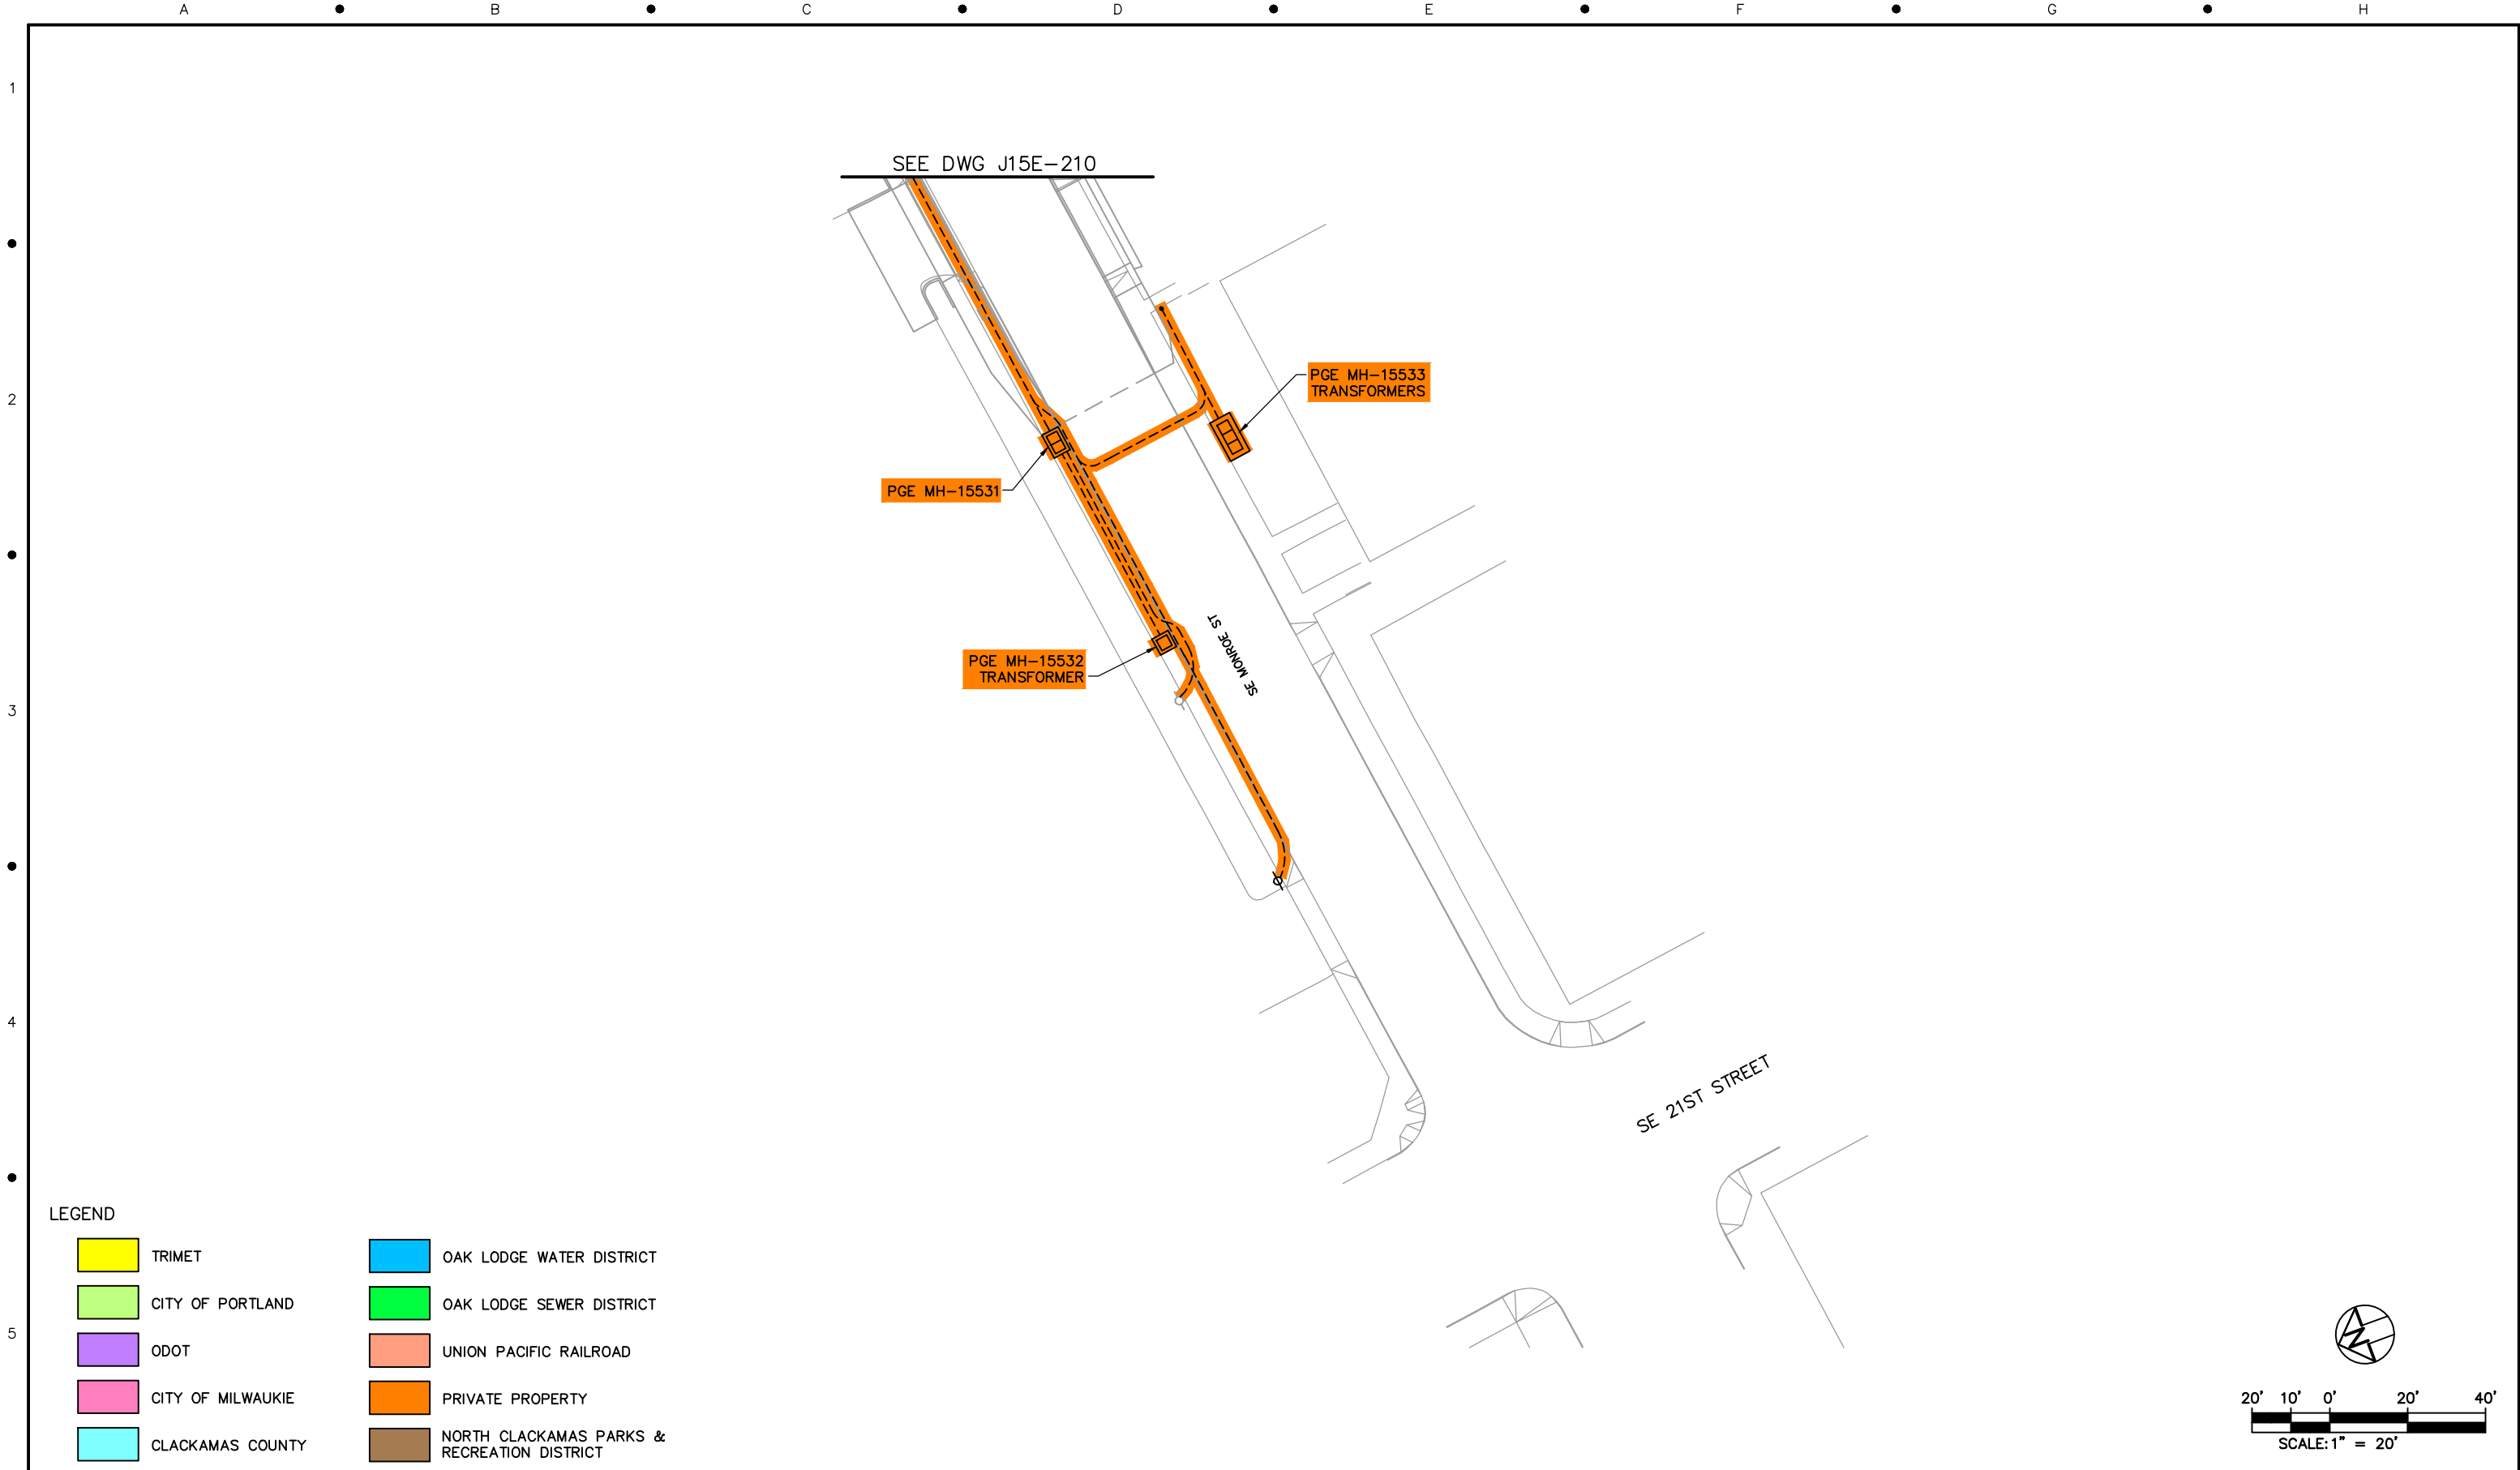


LEGEND

	TRIMET		OAK LODGE WATER DISTRICT
	CITY OF PORTLAND		OAK LODGE SEWER DISTRICT
	ODOT		UNION PACIFIC RAILROAD
	CITY OF MILWAUKIE		PRIVATE PROPERTY
	CLACKAMAS COUNTY		NORTH CLACKAMAS PARKS & RECREATION DISTRICT

NO.	DATE	BY	APPD.	REVISIONS
		CHK.		

DESIGNED	DATE
DRAWN	DATE
CHECKED	DATE
APPROVED	DATE

 

TRI-COUNTY METROPOLITAN TRANSPORTATION DISTRICT OF OREGON

<

