


LEGEND

	TRIMET		OAK LODGE WATER DISTRICT
	CITY OF PORTLAND		OAK LODGE SEWER DISTRICT
	ODOT		UNION PACIFIC RAILROAD
	CITY OF MILWAUKIE		PRIVATE PROPERTY
	CLACKAMAS COUNTY		NORTH CLACKAMAS PARKS & RECREATION DISTRICT

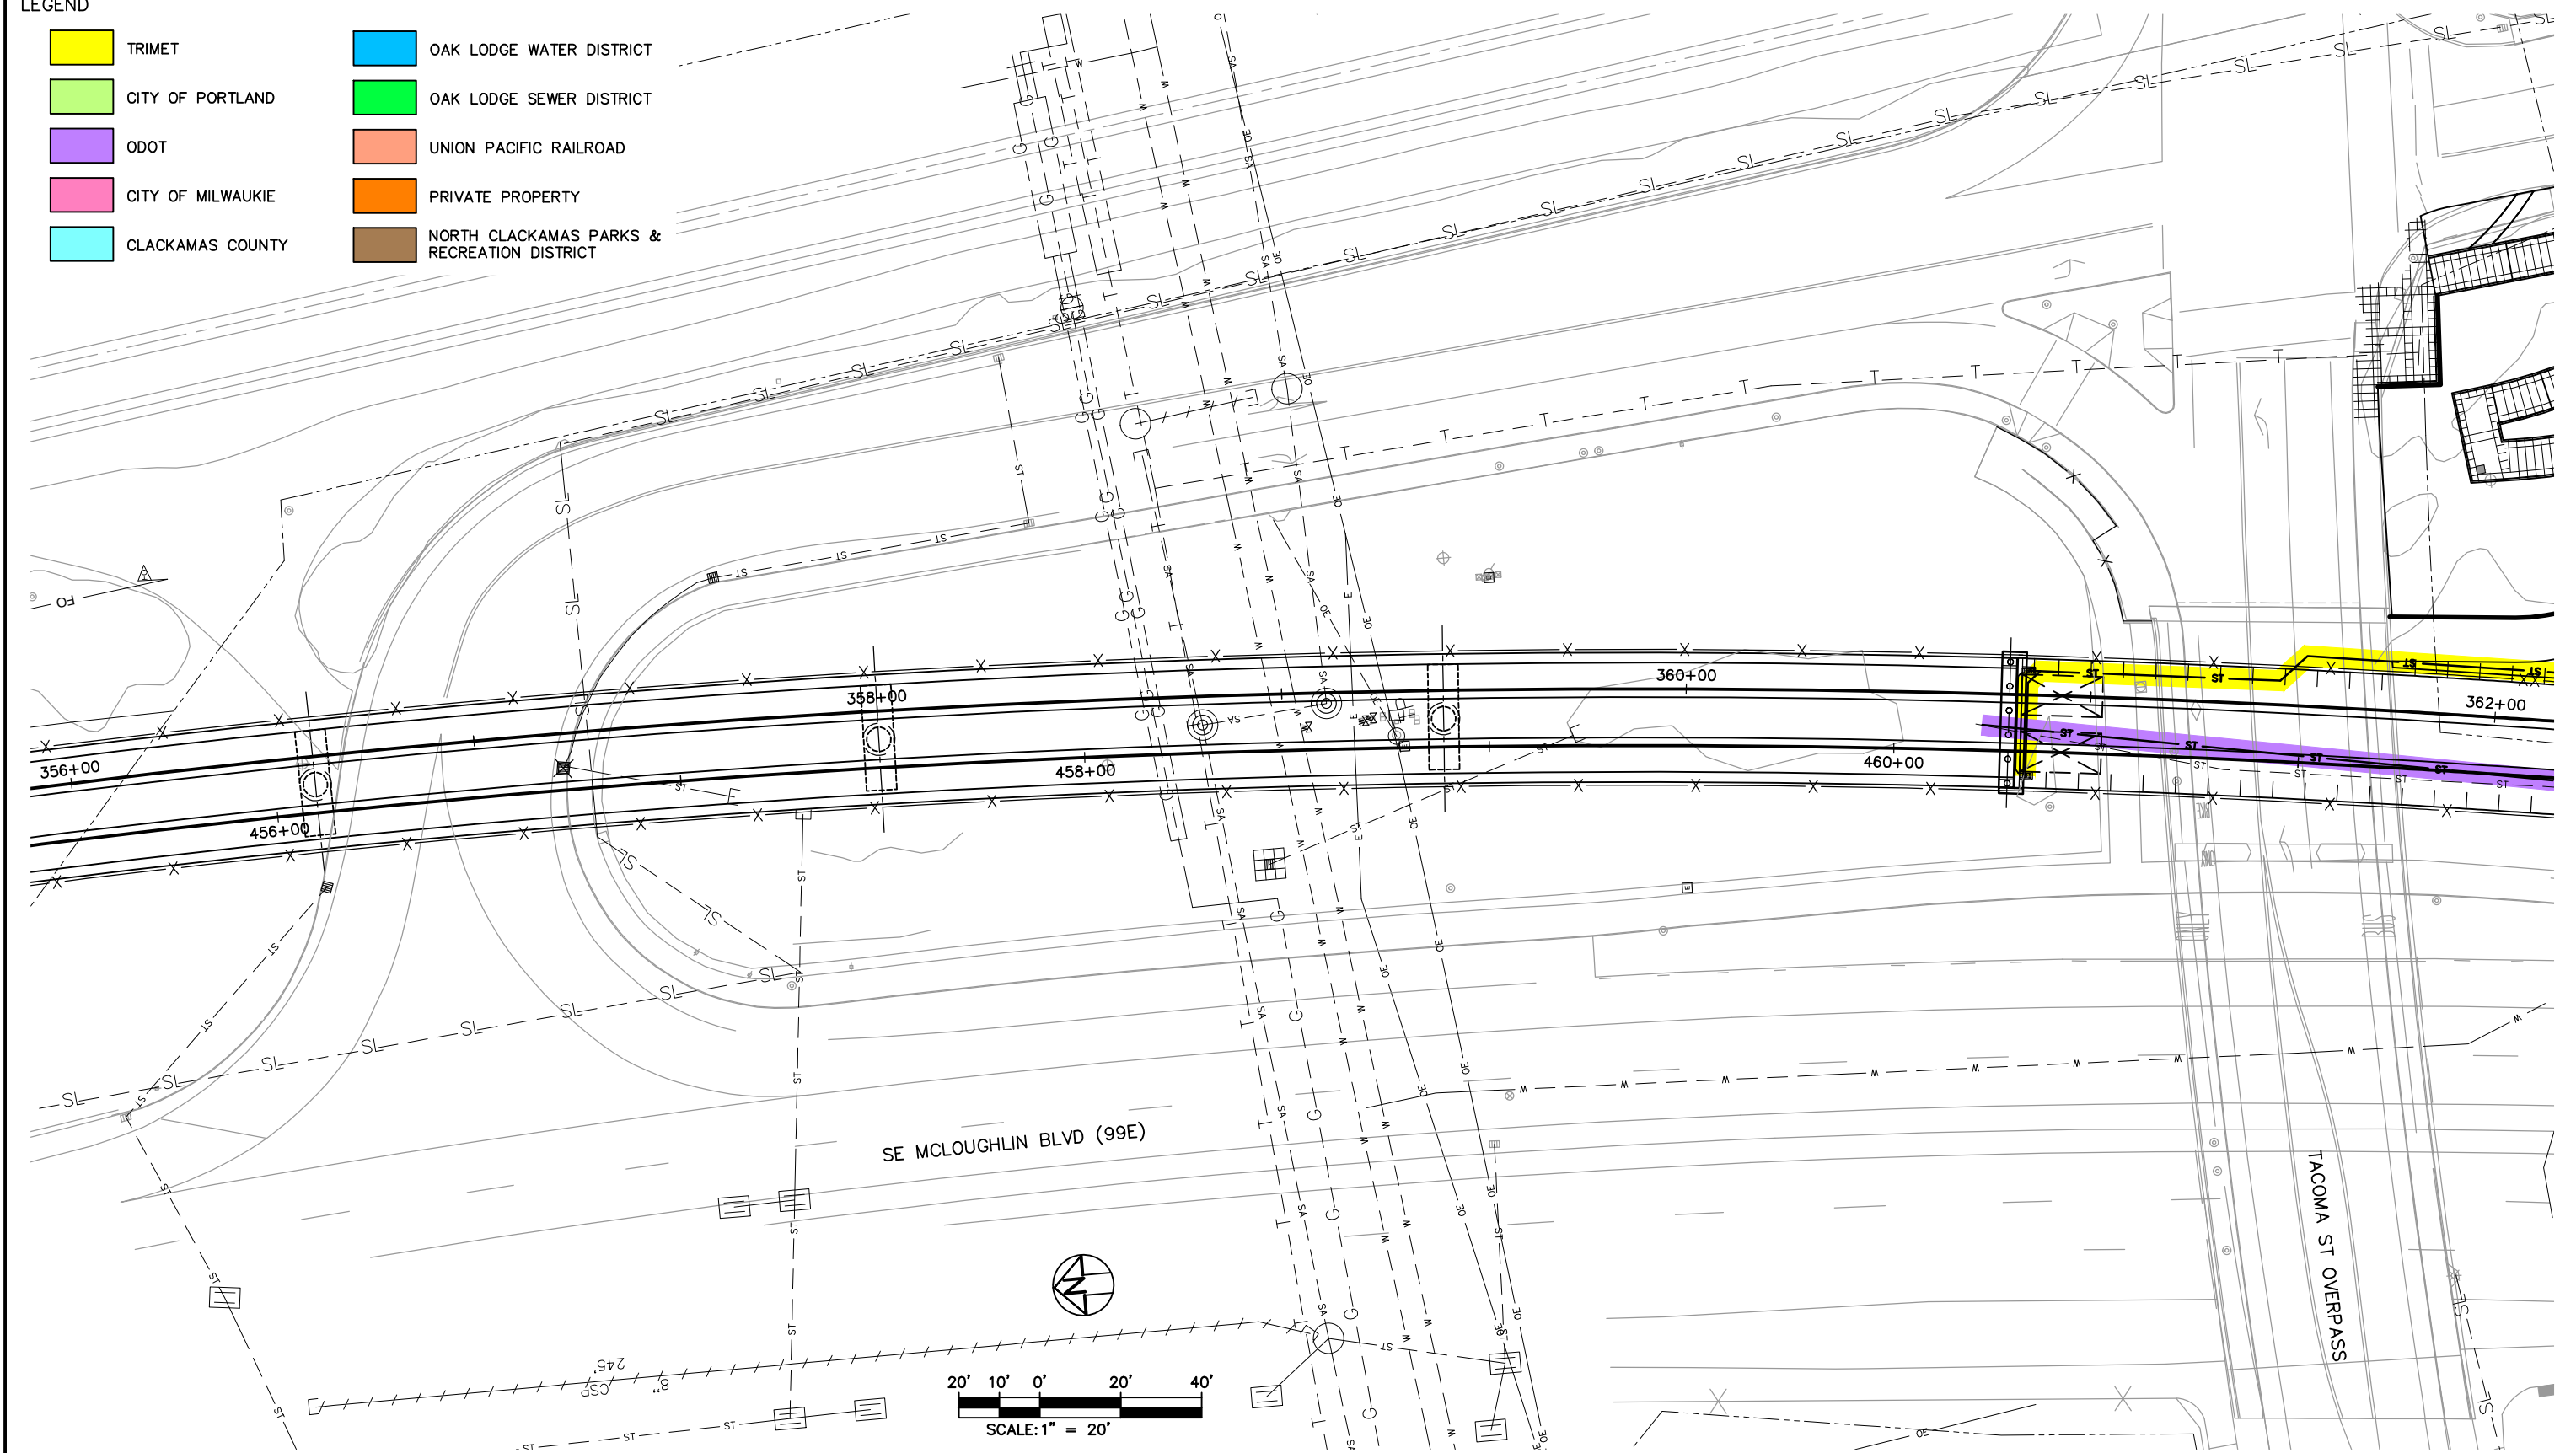

NO.	DATE	BY	APPD.	REVISIONS
		CHK.		

DESIGNED	DATE
DRAWN	DATE
CHECKED	DATE
APPROVED	DATE

**TRI-COUNTY METROPOLITAN TRANSPORTATION DISTRICT OF OREGON**


TRI MET
CAPITAL PROJECTS DIVISION
1800 SW FIRST AVE., SUITE 300
PORTLAND, OREGON 97201

SUBMITTED: _____ DATE: _____

APPROVED: _____ DATE: _____

**PORTLAND TO MILWAUKIE LRT
MAINTENANCE AGREEMENT**
UTILITIES
STA 355+90 TO STA 362+10
SE MCLOUGHLIN BLVD & SE TACOMA ST OVERPASS

SCALE: 1" = 20'-0" DRAWING NO.: U15E-139 UTILITIES 54/93

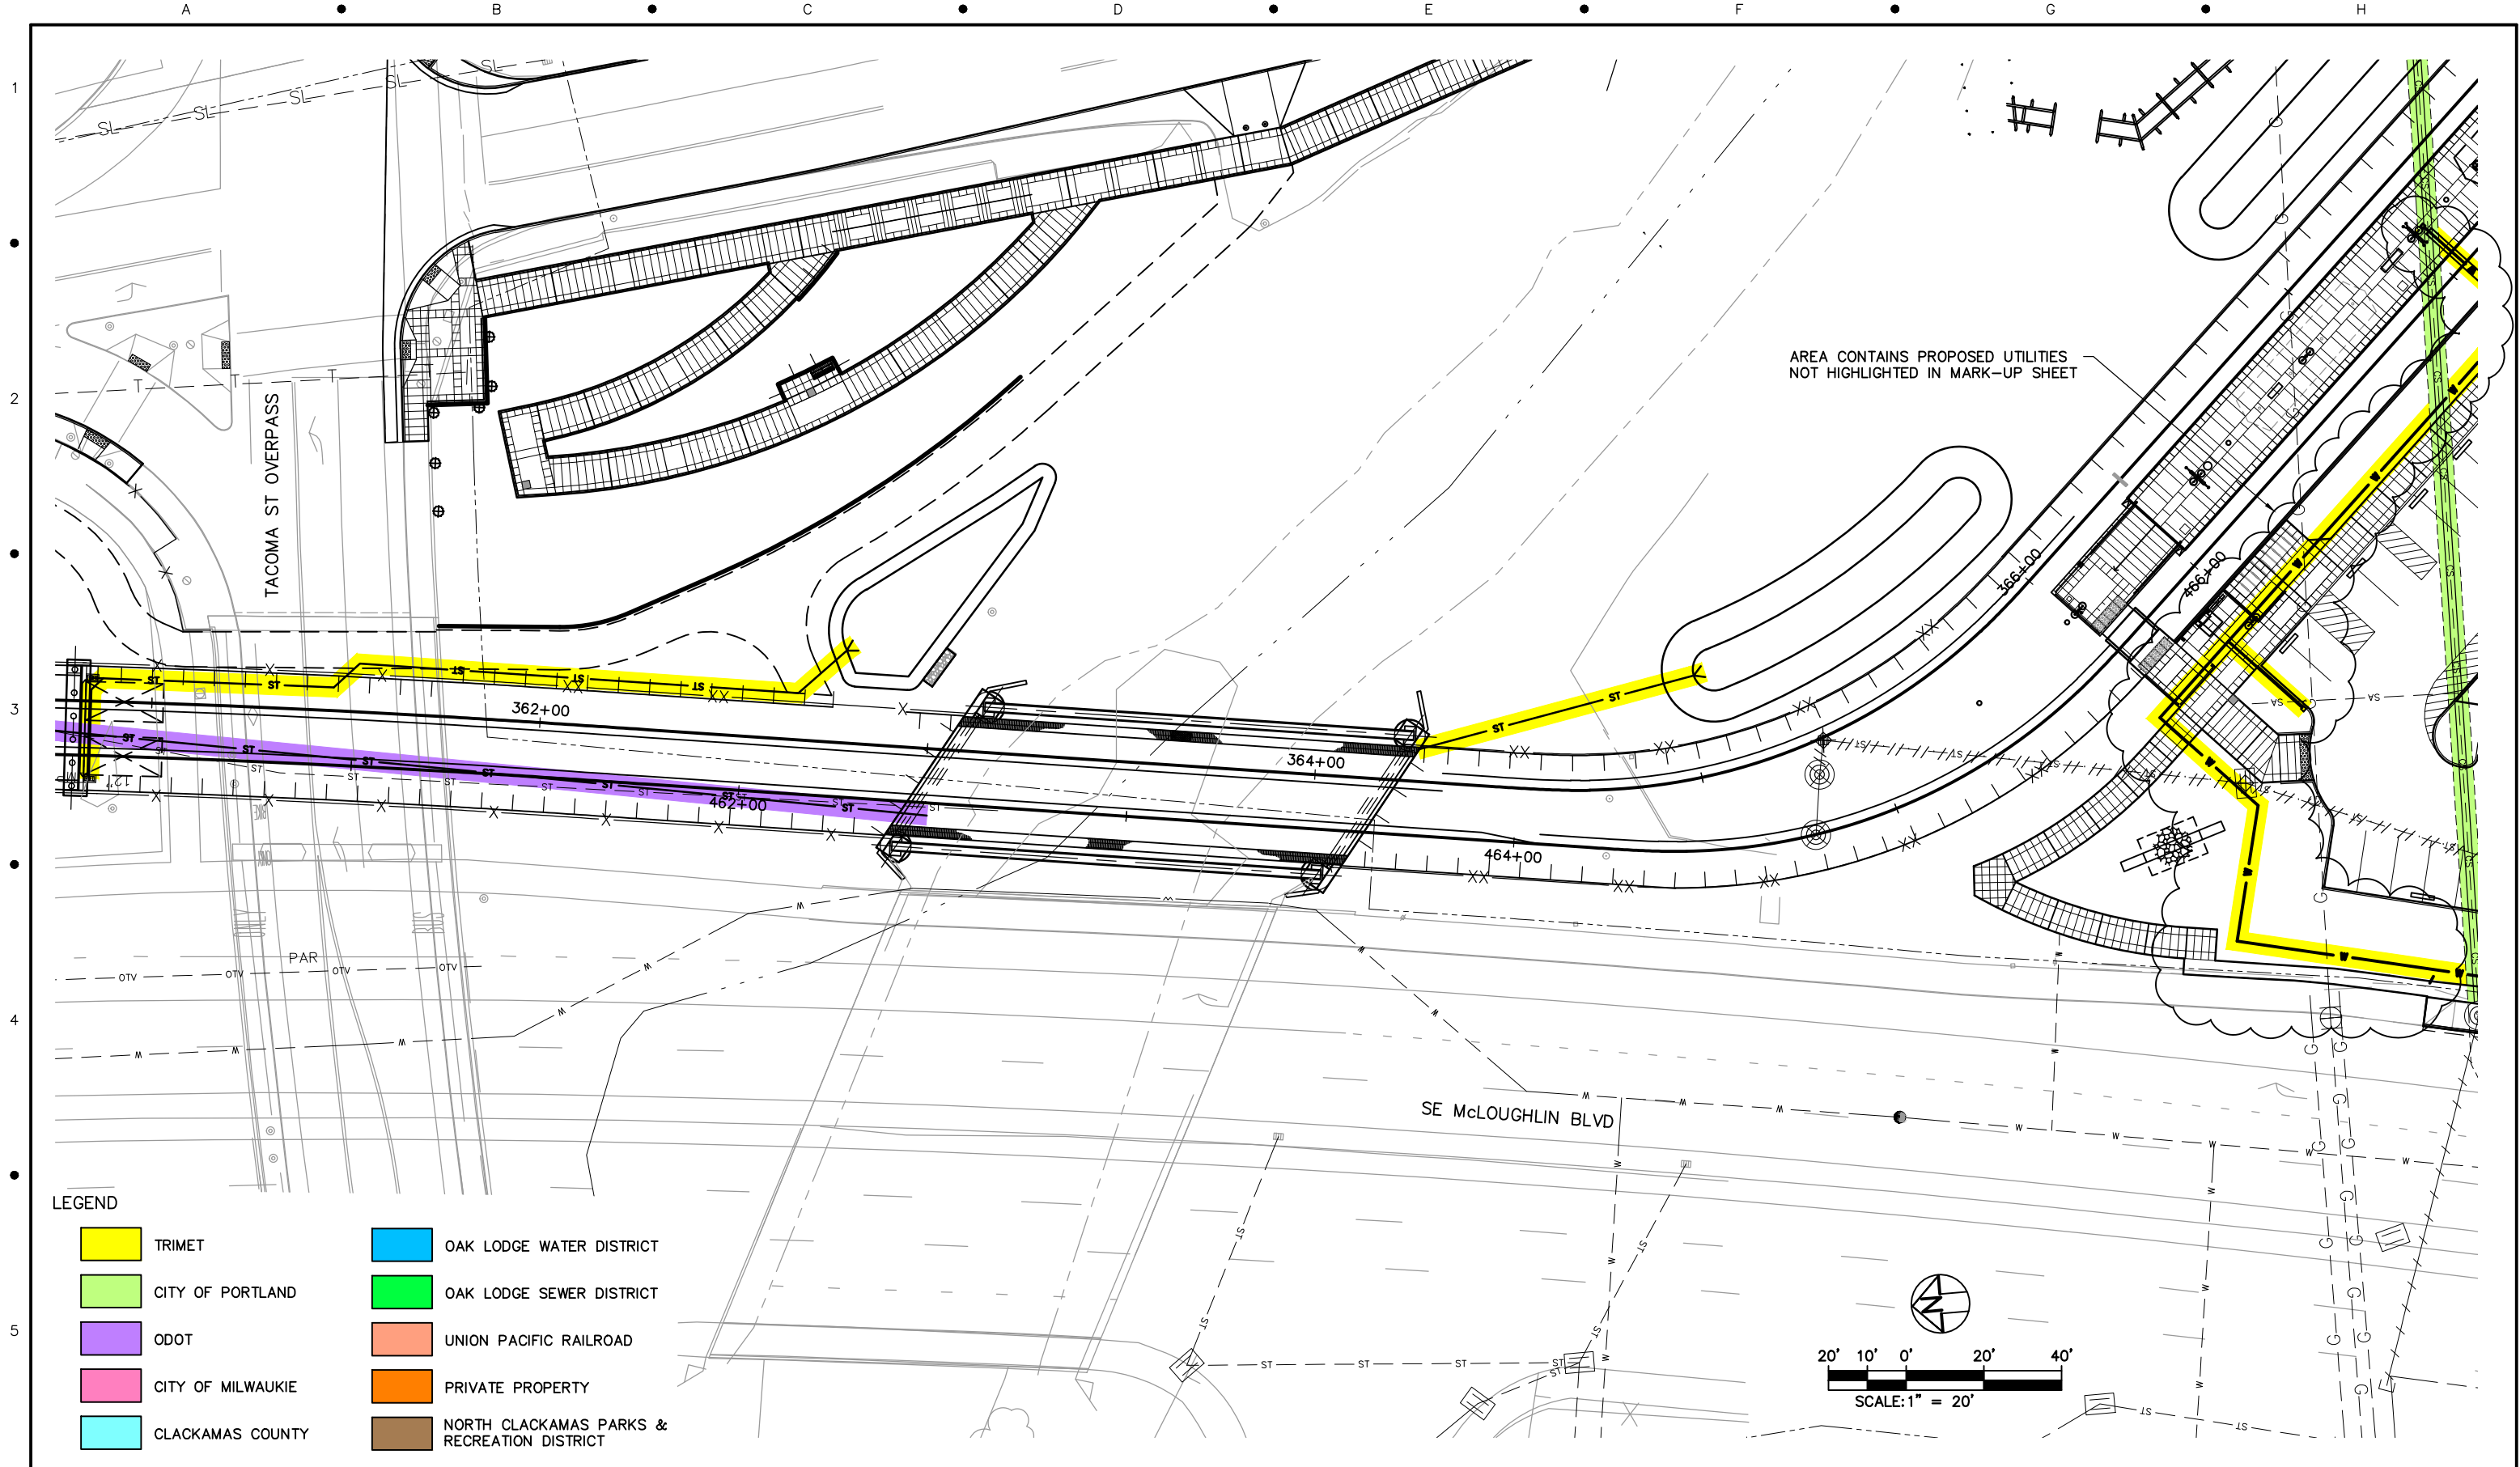

LEGEND

- | | |
|---|---|
|  TRIMET |  OAK LODGE WATER DISTRICT |
|  CITY OF PORTLAND |  OAK LODGE SEWER DISTRICT |
|  ODOT |  UNION PACIFIC RAILROAD |
|  CITY OF MILWAUKIE |  PRIVATE PROPERTY |
|  CLACKAMAS COUNTY |  NORTH CLACKAMAS PARKS & RECREATION DISTRICT |

NO.	DATE	BY	APPD.	REVISIONS
		CHK.		

DESIGNED	DATE
DRAWN	DATE
CHECKED	DATE
APPROVED	DATE

**TRI-COUNTY METROPOLITAN TRANSPORTATION DISTRICT OF OREGON**


TRI MET

CAPITAL PROJECTS
DIVISION
1800 SW FIRST AVE., SUITE 300
PORTLAND, OREGON 97201

SUBMITTED: DATE: APPROVED: DATE:

**PORTLAND TO MILWAUKIE LRT
MAINTENANCE AGREEMENT**
UTILITIES
STA 360+75 TO STA 367+70
SE TACOMA ST OVERPASS & SE MCGLOUGHLIN BLVD

SCALE: 1" = 20'-0" DRAWING NO.: U15E-140 UTILITIES 55/93

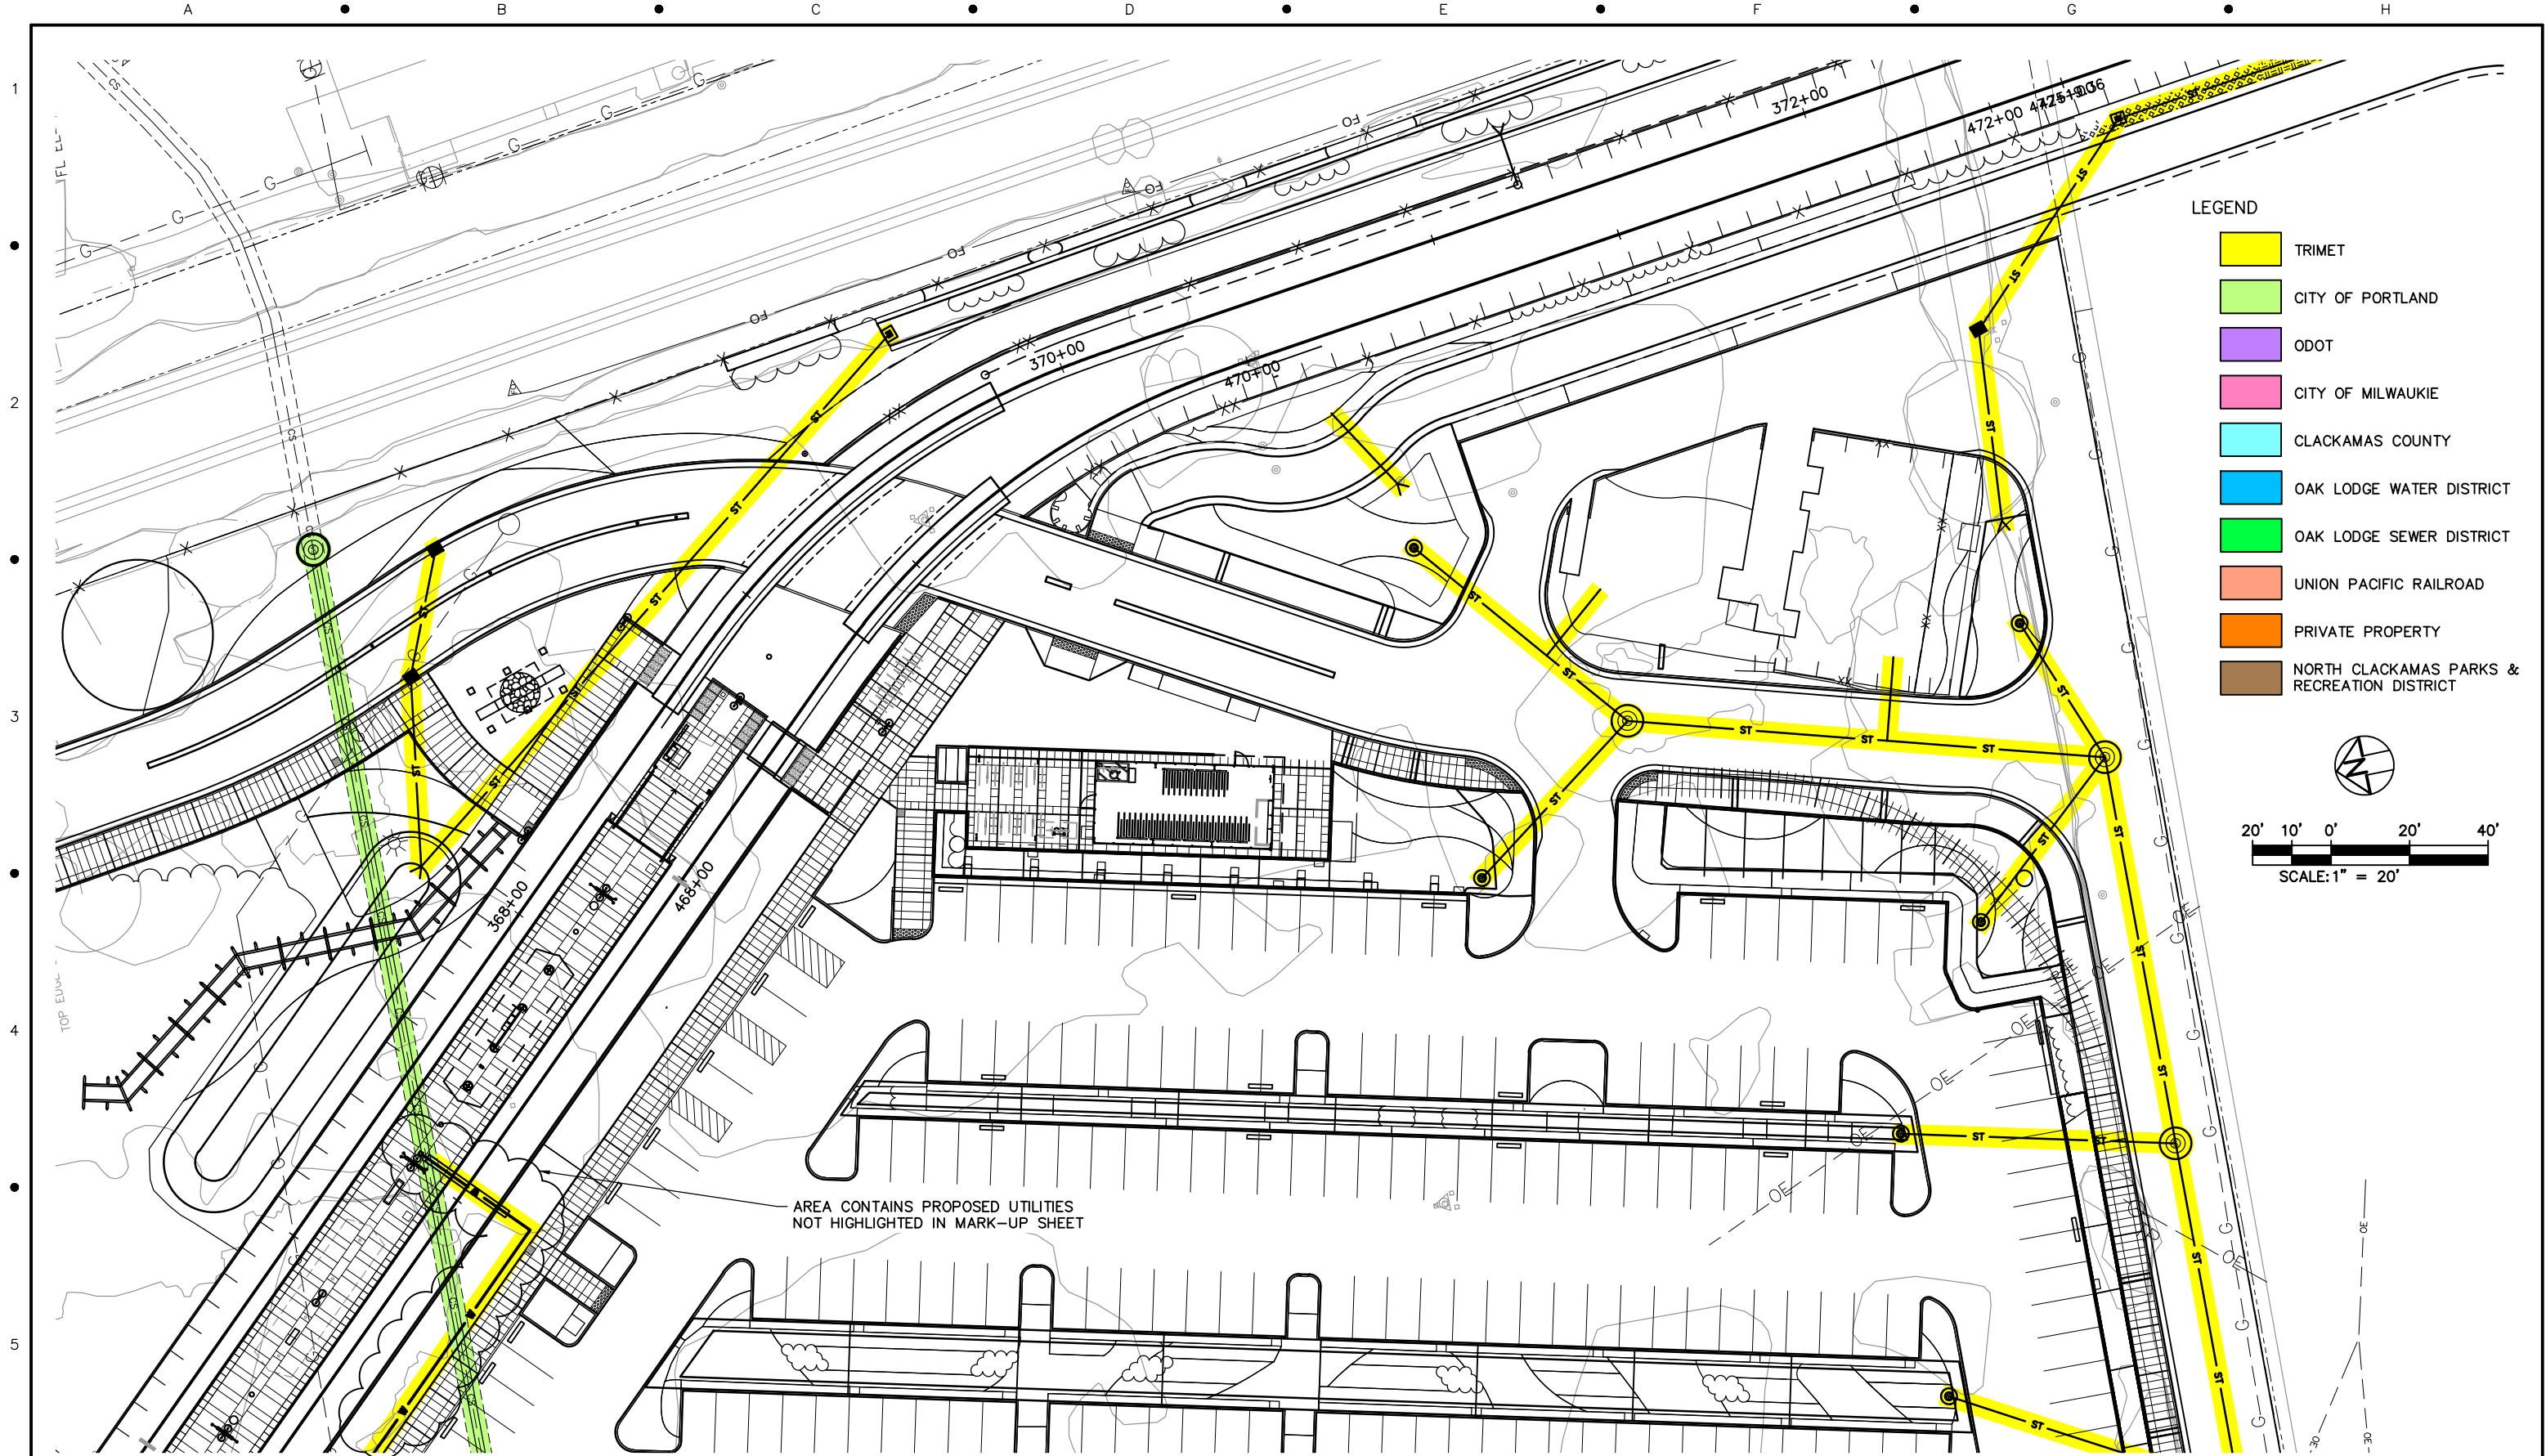

NO.	DATE	BY	APPD.	REVISIONS
		CHK.		

DESIGNED	DATE
DRAWN	DATE
CHECKED	DATE
APPROVED	DATE



TRI-COUNTY METROPOLITAN TRANSPORTATION DISTRICT OF OREGON

TRI-MET

CAPITAL PROJECTS DIVISION
1800 SW FIRST AVE., SUITE 300
PORTLAND, OREGON 97201

SUBMITTED:

DATE:

APPROVED:

DATE:

PORTLAND TO MILWAUKIE LRT
MAINTENANCE AGREEMENT

UTILITIES
STA 366+35 TO STA 372+40
TACOMA PARK & RIDE

SCALE:


1" = 20'-0"


DRAWING NO.:

U15E-141

UTILITIES

56/93

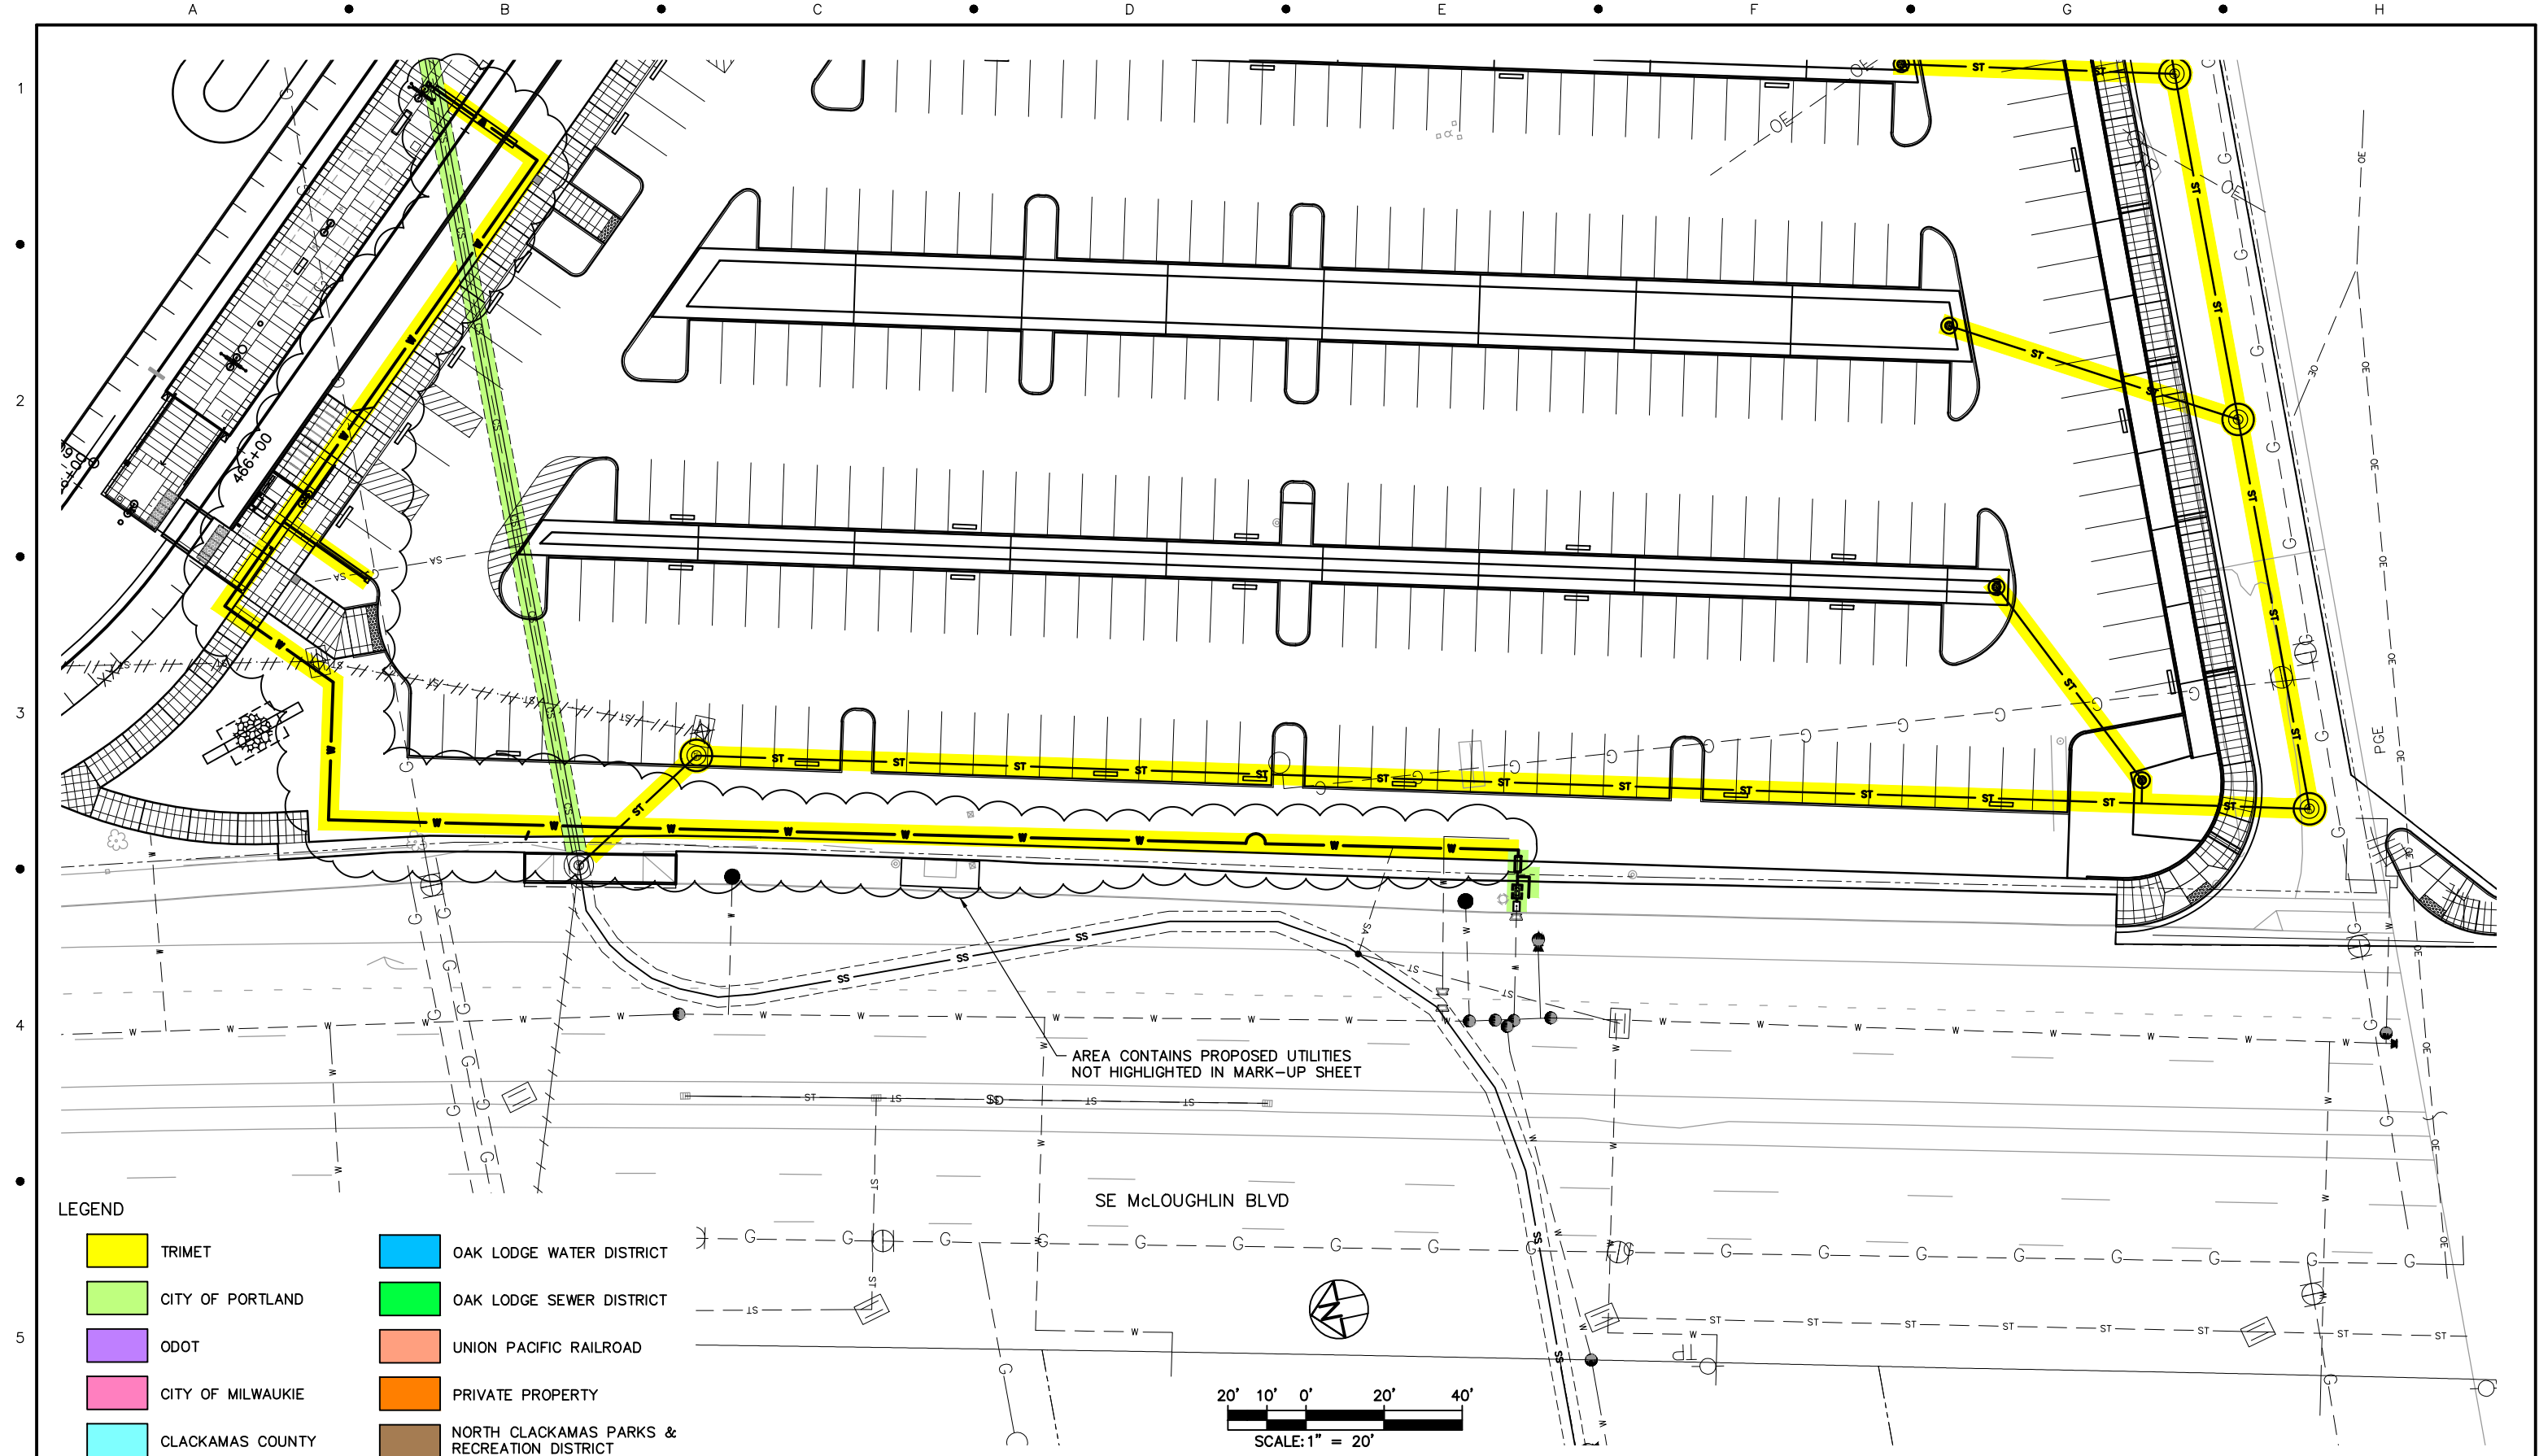[illegible]

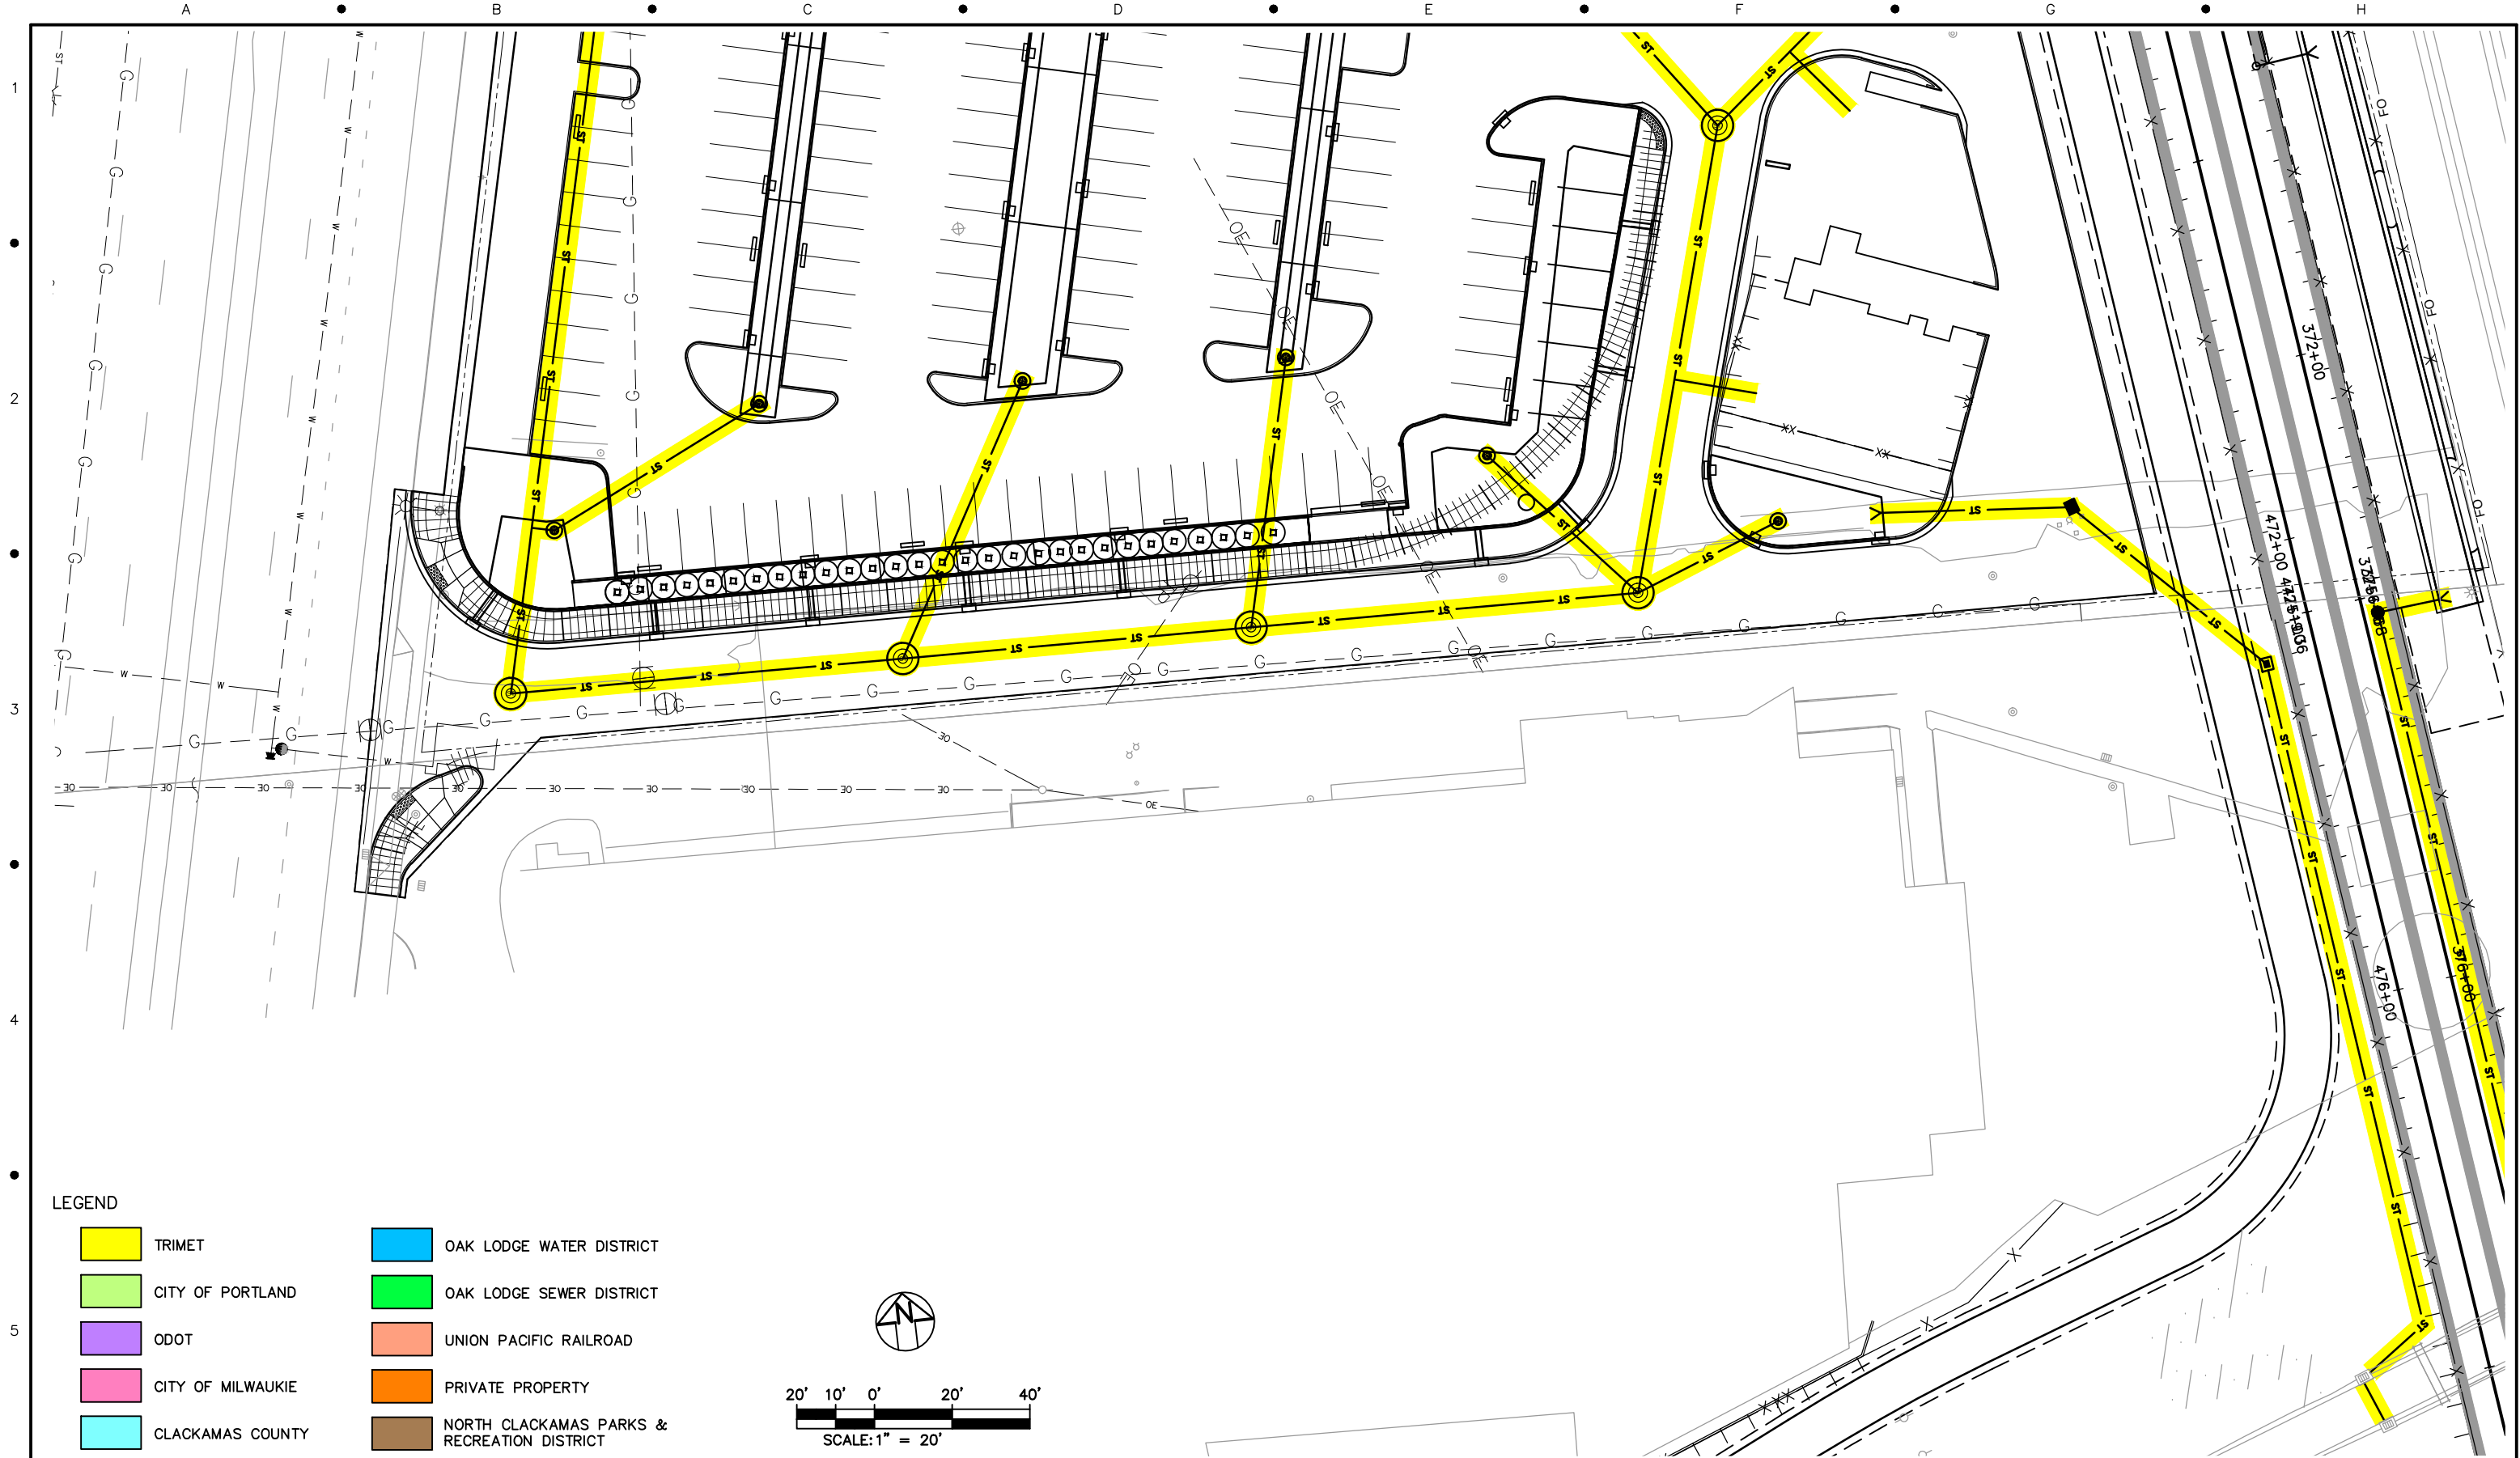

NO.	DATE	BY	APPD.	REVISIONS
		CHK.		

DESIGNED	DATE
DRAWN	DATE
CHECKED	DATE
APPROVED	DATE

**TRI-COUNTY METROPOLITAN TRANSPORTATION DISTRICT OF OREGON**

TRI MET

CAPITAL PROJECTS
DIVISION
1800 SW FIRST AVE., SUITE 300
PORTLAND, OREGON 97201

SUBMITTED:

DATE:

APPROVED:

DATE:


**PORTLAND TO MILWAUKIE LRT
MAINTENANCE AGREEMENT**
UTILITIES
STA 371+00 TO STA 376+00
TACOMA PARK & RIDE

SCALE:
1" = 20'-0"

DRAWING NO.:
U15E-141B

UTILITIES

58/93

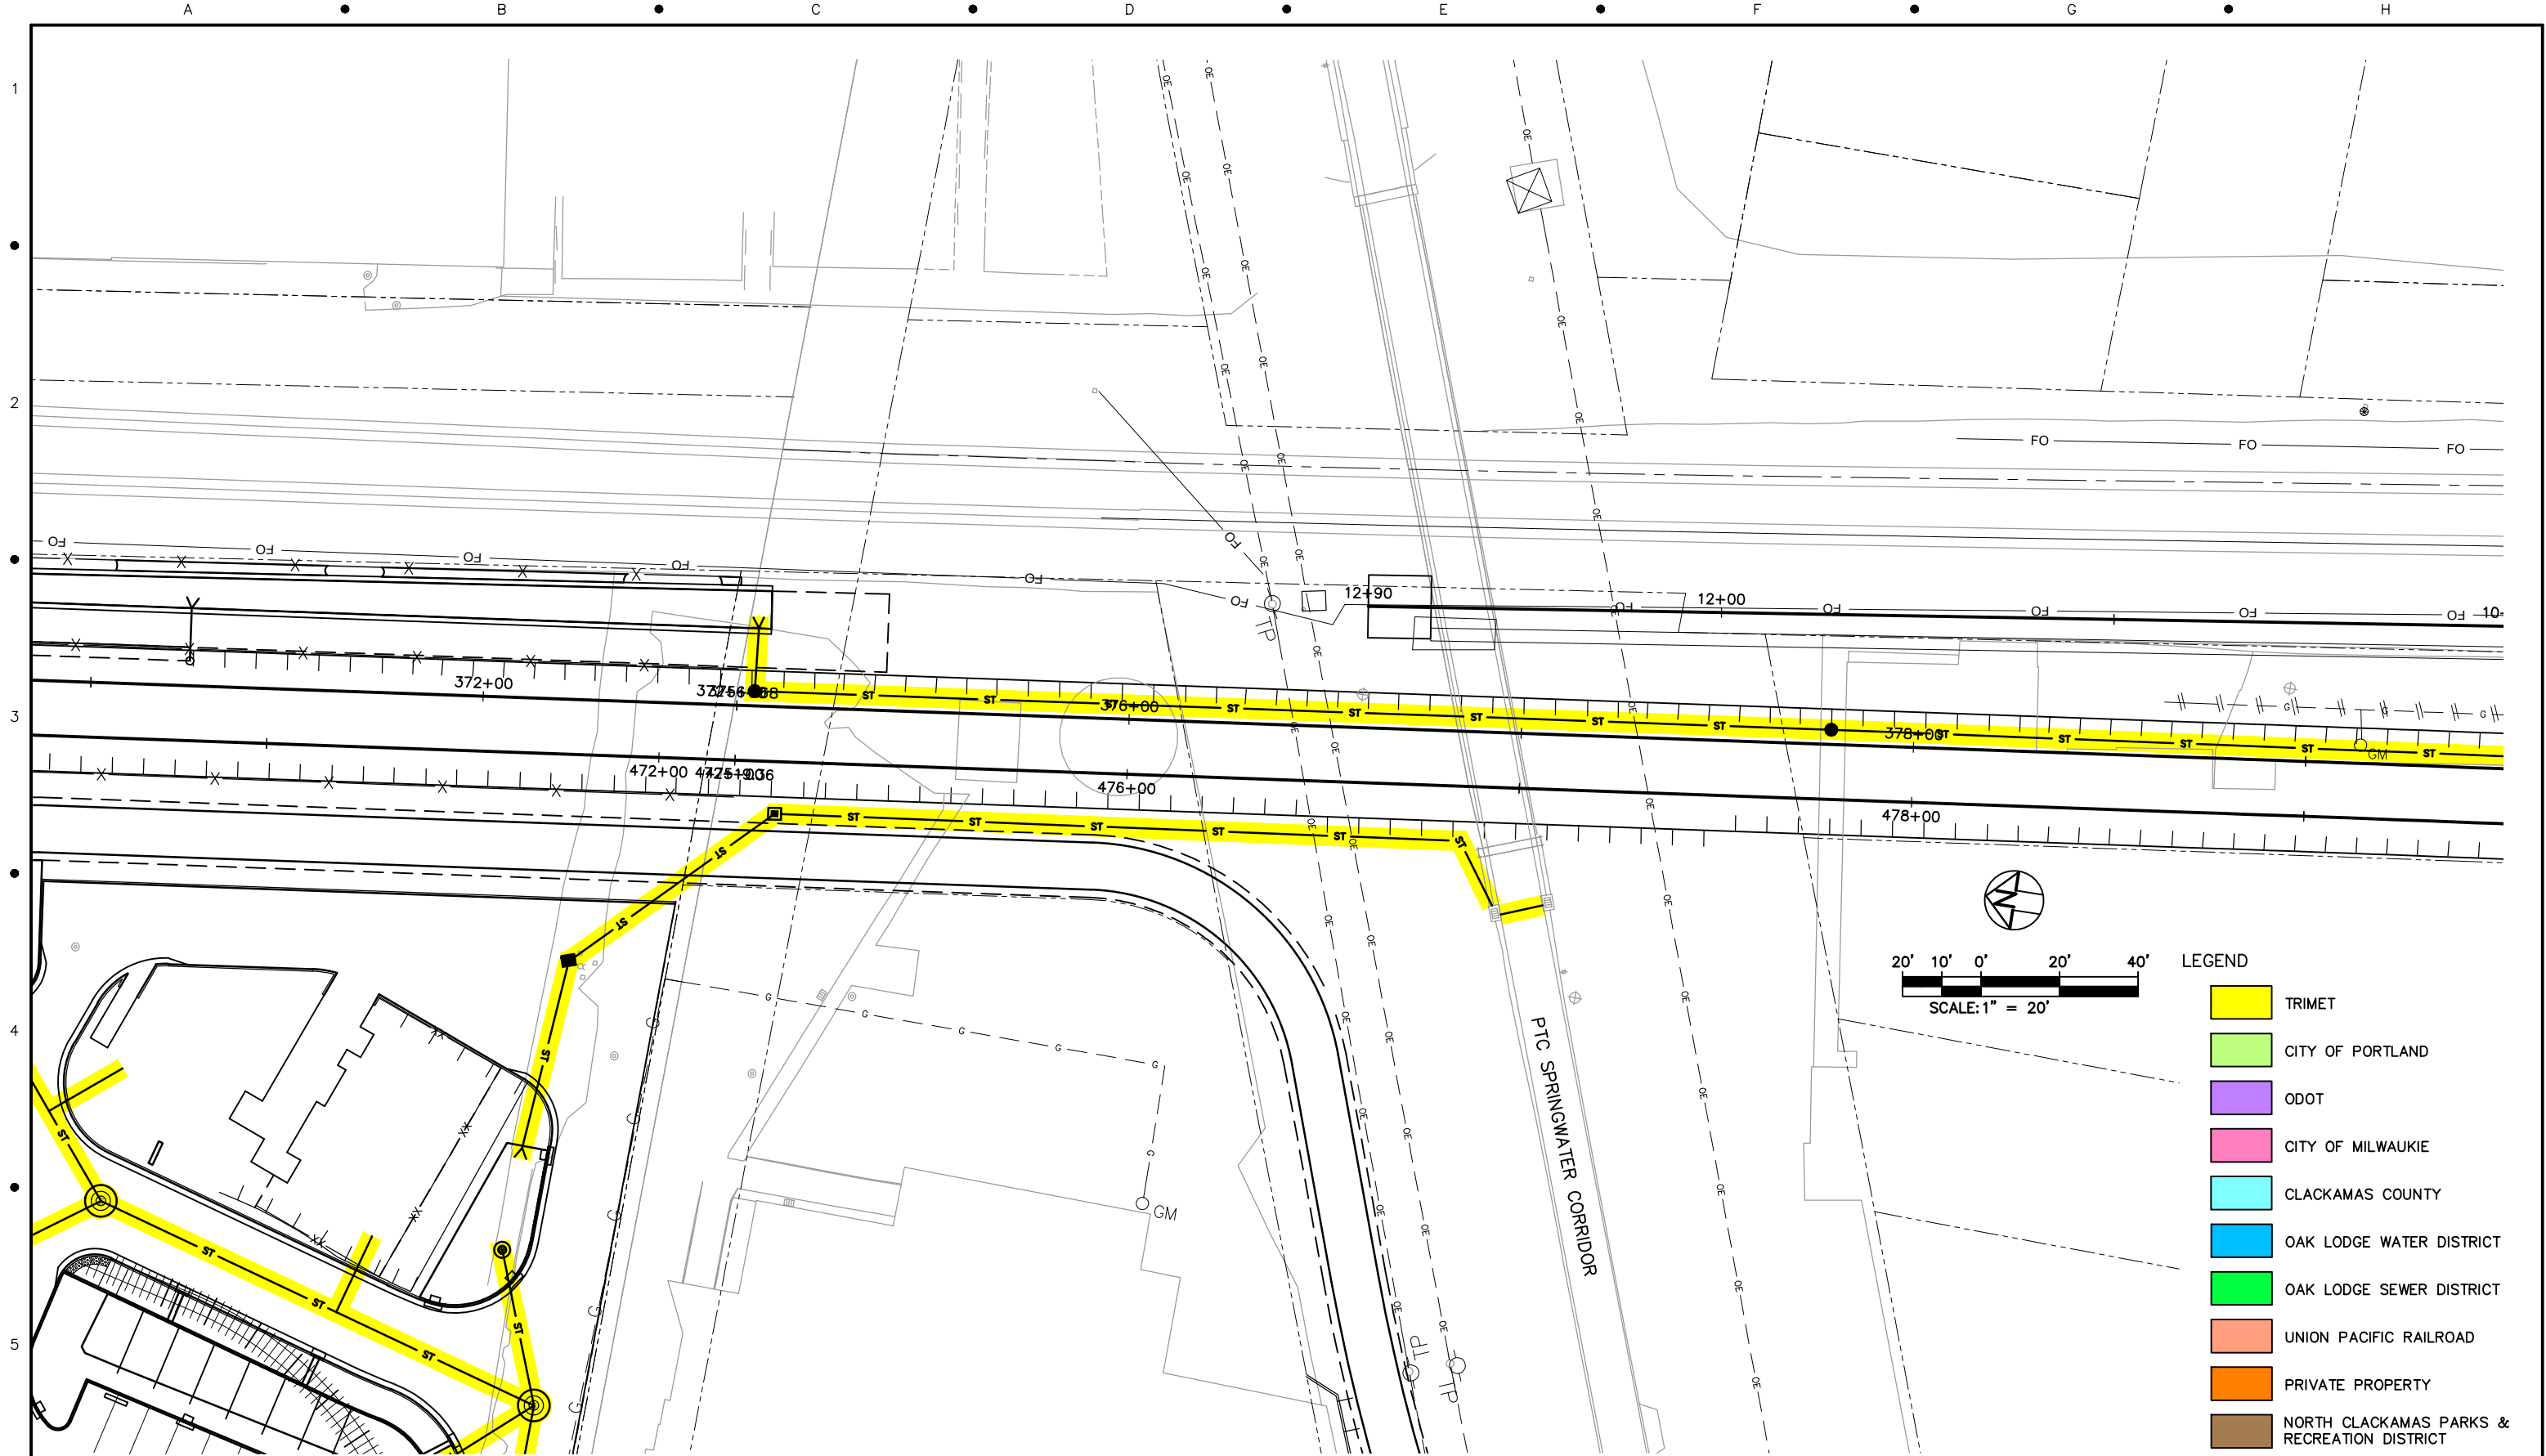

NO.	DATE	BY	APPD.	REVISIONS
		CHK.		

DESIGNED	DATE
DRAWN	DATE
CHECKED	DATE
APPROVED	DATE



TRI-COUNTY METROPOLITAN TRANSPORTATION DISTRICT OF OREGON

TRI-MET

CAPITAL PROJECTS DIVISION
1800 SW FIRST AVE., SUITE 300
PORTLAND, OREGON 97201

SUBMITTED:

DATE:

APPROVED:

DATE:

**PORTLAND TO MILWAUKIE LRT
MAINTENANCE AGREEMENT**
UTILITIES
STA 370+90 TO STA 379+50
PTC SPRINGWATER CORRIDOR

SCALE:
1" = 20'-0"

DRAWING NO.:
U15E-142

UTILITIES

59/93



NO.	DATE	BY	APPD.	REVISIONS
		CHK.		

DESIGNED	DATE
DRAWN	DATE
CHECKED	DATE
APPROVED	DATE



TRI-COUNTY METROPOLITAN TRANSPORTATION DISTRICT OF OREGON

TRI-MET

CAPITAL PROJECTS DIVISION
1800 SW FIRST AVE., SUITE 300
PORTLAND, OREGON 97201

SUBMITTED:

DATE:

APPROVED:

DATE:

**PORTLAND TO MILWAUKIE LRT
MAINTENANCE AGREEMENT**
UTILITIES


SE 32ND AVE & SE JOHNSON CREEK BLVD

SCALE: 1" = 20'-0"

DRAWING NO.: U15E-142B

UTILITIES

60/93

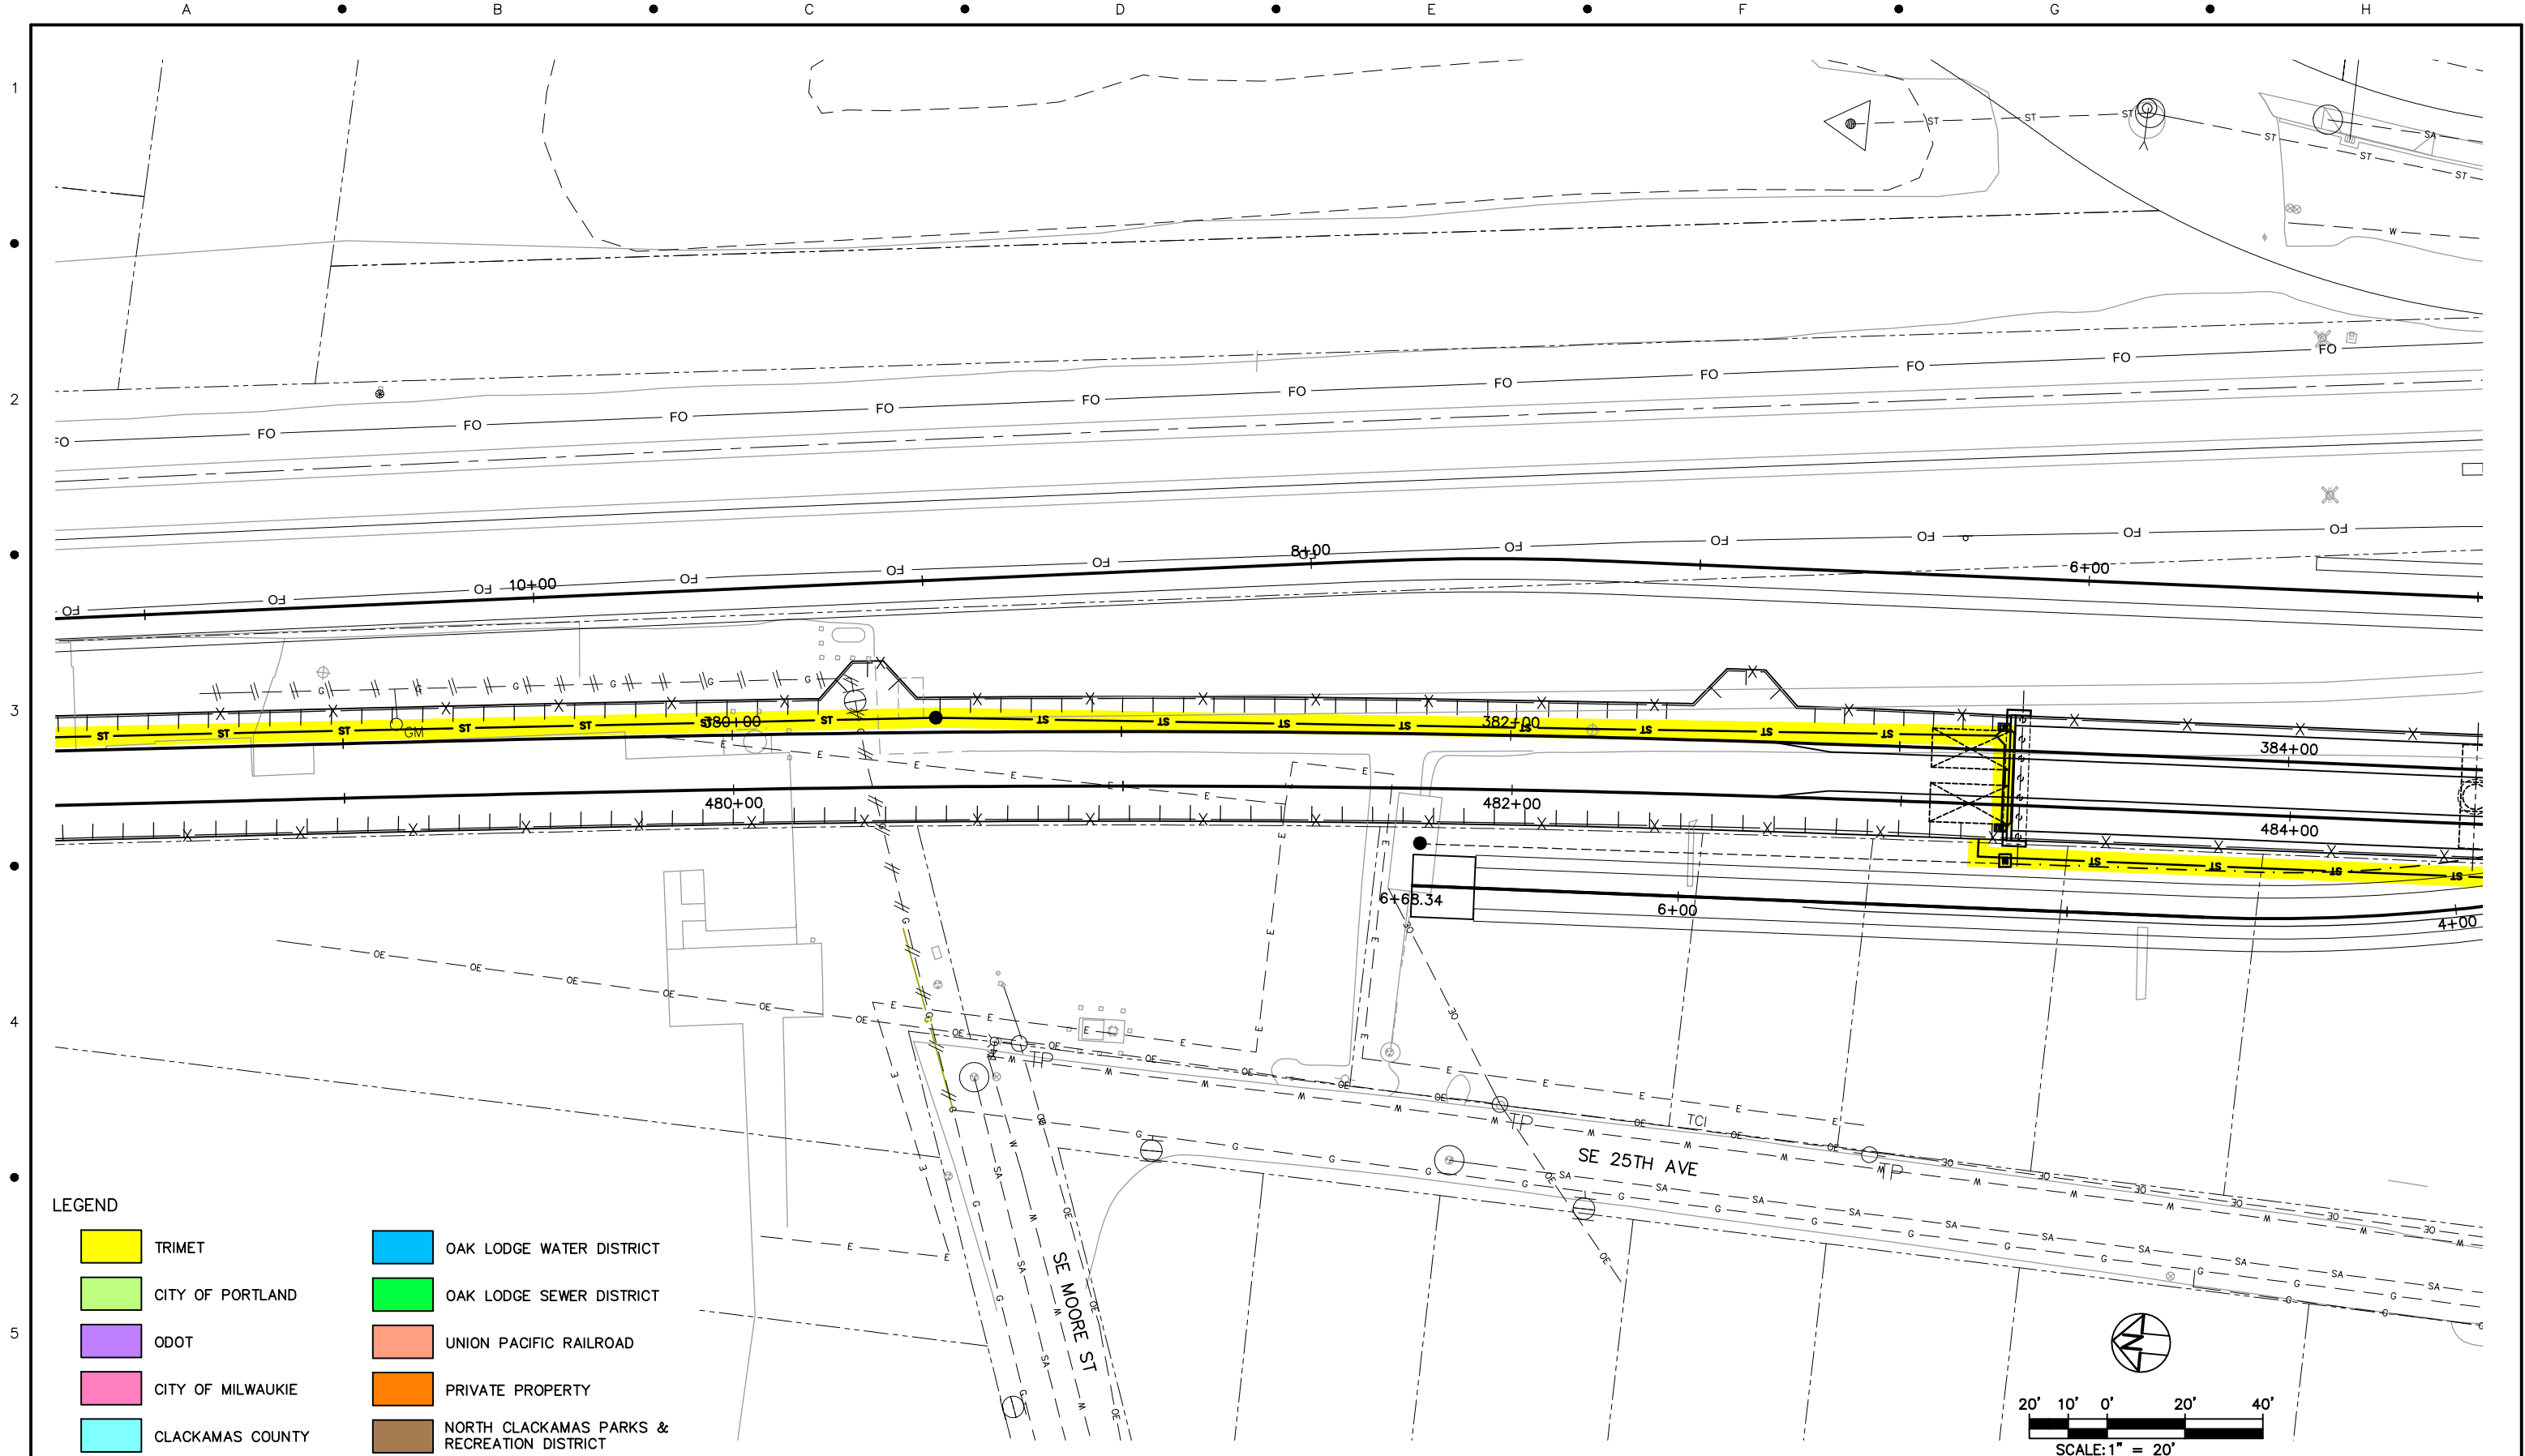


LEGEND

	TRIMET		OAK LODGE WATER DISTRICT
	CITY OF PORTLAND		OAK LODGE SEWER DISTRICT
	ODOT		UNION PACIFIC RAILROAD
	CITY OF MILWAUKIE		PRIVATE PROPERTY
	CLACKAMAS COUNTY		NORTH CLACKAMAS PARKS & RECREATION DISTRICT

NO.	DATE	BY	APPD.	REVISIONS
		CHK.		

DESIGNED	DATE
DRAWN	DATE
CHECKED	DATE
APPROVED	DATE

 

TRI-COUNTY METROPOLITAN TRANSPORTATION DISTRICT OF OREGON

TRI MET CAPITAL PROJECTS DIVISION
1800 SW FIRST AVE., SUITE 300
PORTLAND, OREGON 97201

SUBMITTED: DATE: APPROVED: DATE:

PORTLAND TO MILWAUKIE LRT MAINTENANCE AGREEMENT

UTILITIES
STA 378+20 TO STA 384+50
SE MOORE ST & SE 25TH AVE

SCALE: 1" = 20'-0" DRAWING NO.: U15E-143 UTILITIES 61/93



NO.	DATE	BY	APPD.	REVISIONS
		CHK.		

DESIGNED	DATE
DRAWN	DATE
CHECKED	DATE
APPROVED	DATE

**TRI-COUNTY METROPOLITAN TRANSPORTATION DISTRICT OF OREGON**

TRI-MET

CAPITAL PROJECTS
DIVISION
1800 SW FIRST AVE., SUITE 300
PORTLAND, OREGON 97201

SUBMITTED:

DATE:

APPROVED:

DATE:

**PORTLAND TO MILWAUKIE LRT
MAINTENANCE AGREEMENT**


UTILITIES
STA 383+10 TO STA 389+50
SE 25TH AVE & SE OCHOCO ST

SCALE: 1" = 20'-0"

DRAWING NO.: U15E-144

UTILITIES

62/93

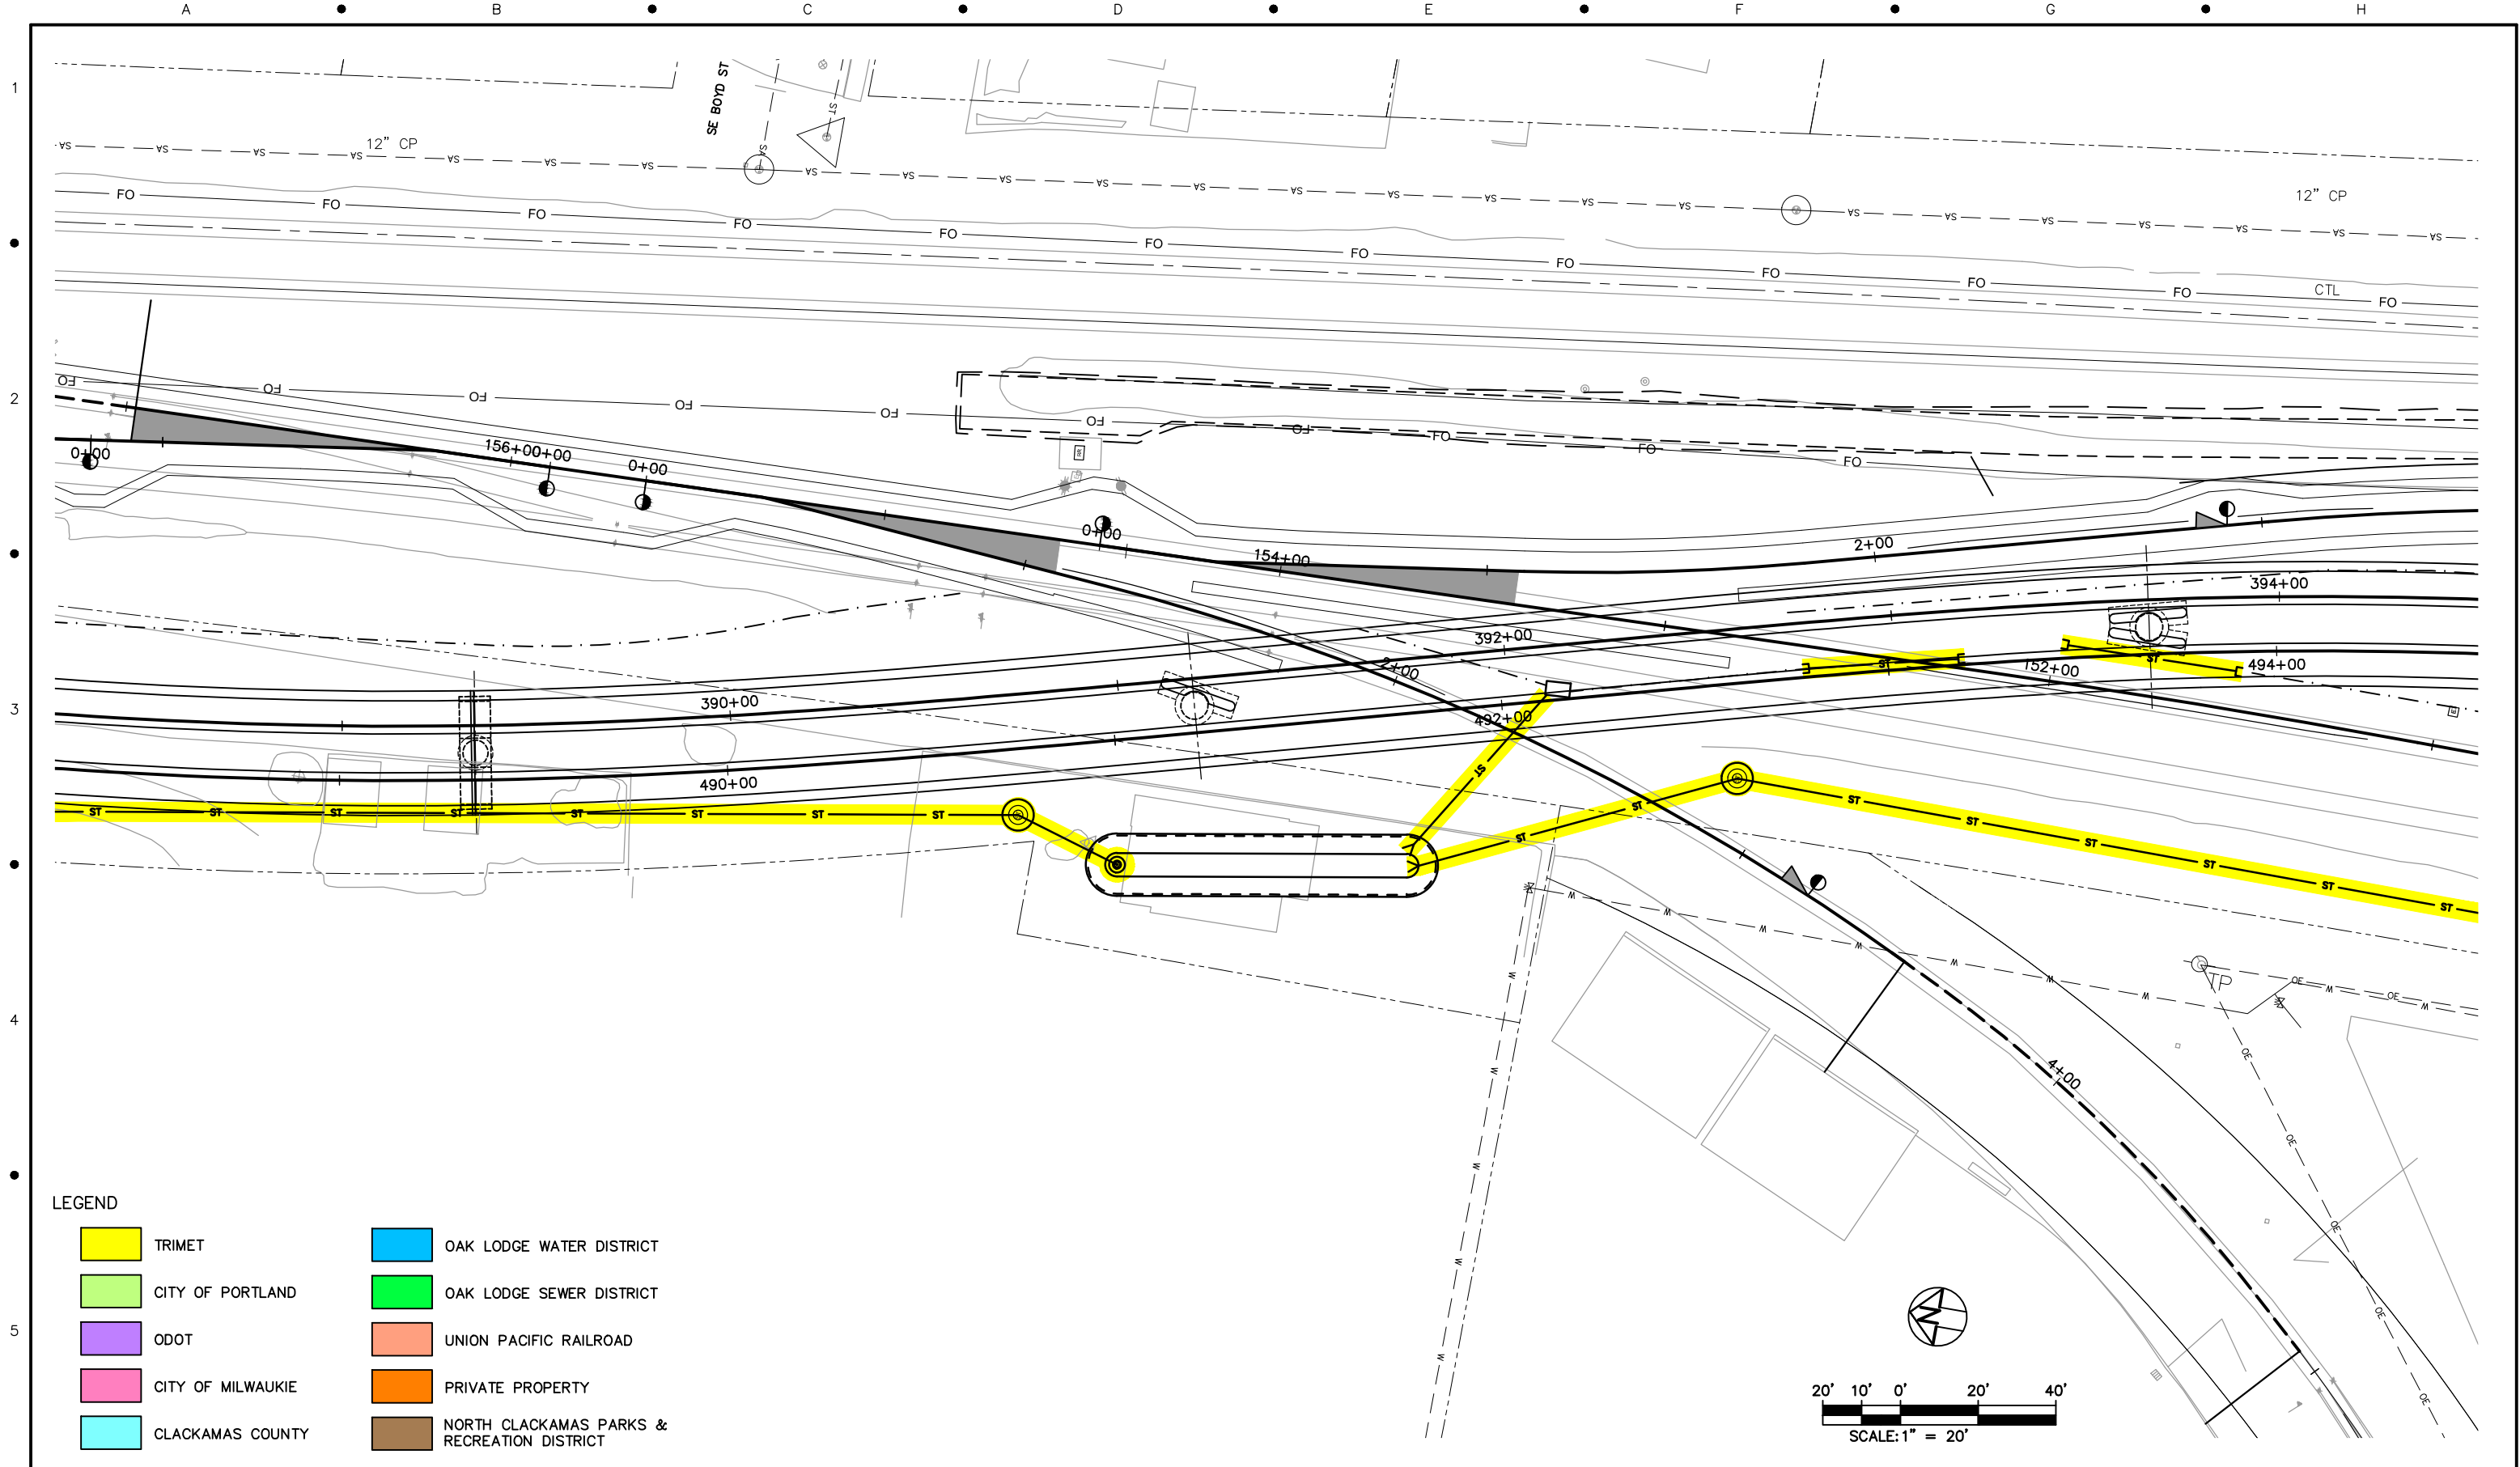

LEGEND

- | | | | |
|---|-------------------|---|---|
|  | TRIMET |  | OAK LODGE WATER DISTRICT |
|  | CITY OF PORTLAND |  | OAK LODGE SEWER DISTRICT |
|  | ODOT |  | UNION PACIFIC RAILROAD |
|  | CITY OF MILWAUKIE |  | PRIVATE PROPERTY |
|  | CLACKAMAS COUNTY |  | NORTH CLACKAMAS PARKS & RECREATION DISTRICT |



TRI-COUNTY METROPOLITAN TRANSPORTATION DISTRICT OF OREGON

TRI-MET

CAPITAL PROJECTS
DIVISION
1800 SW FIRST AVE., SUITE 300
PORTLAND, OREGON 97201

PORTLAND TO MILWAUKIE LRT
MAINTENANCE AGREEMENT

UTILITIES
STA 388+20 TO STA 394+50
SE BOYD ST

NO.	DATE	BY	APPD.	REVISIONS
		CHK.		

DESIGNED	DATE
DRAWN	DATE
CHECKED	DATE
APPROVED	DATE

SUBMITTED:

DATE:

APPROVED:

DATE:

SCALE:


1" = 20'-0"


DRAWING NO.:

U15E-145

UTILITIES

63/93

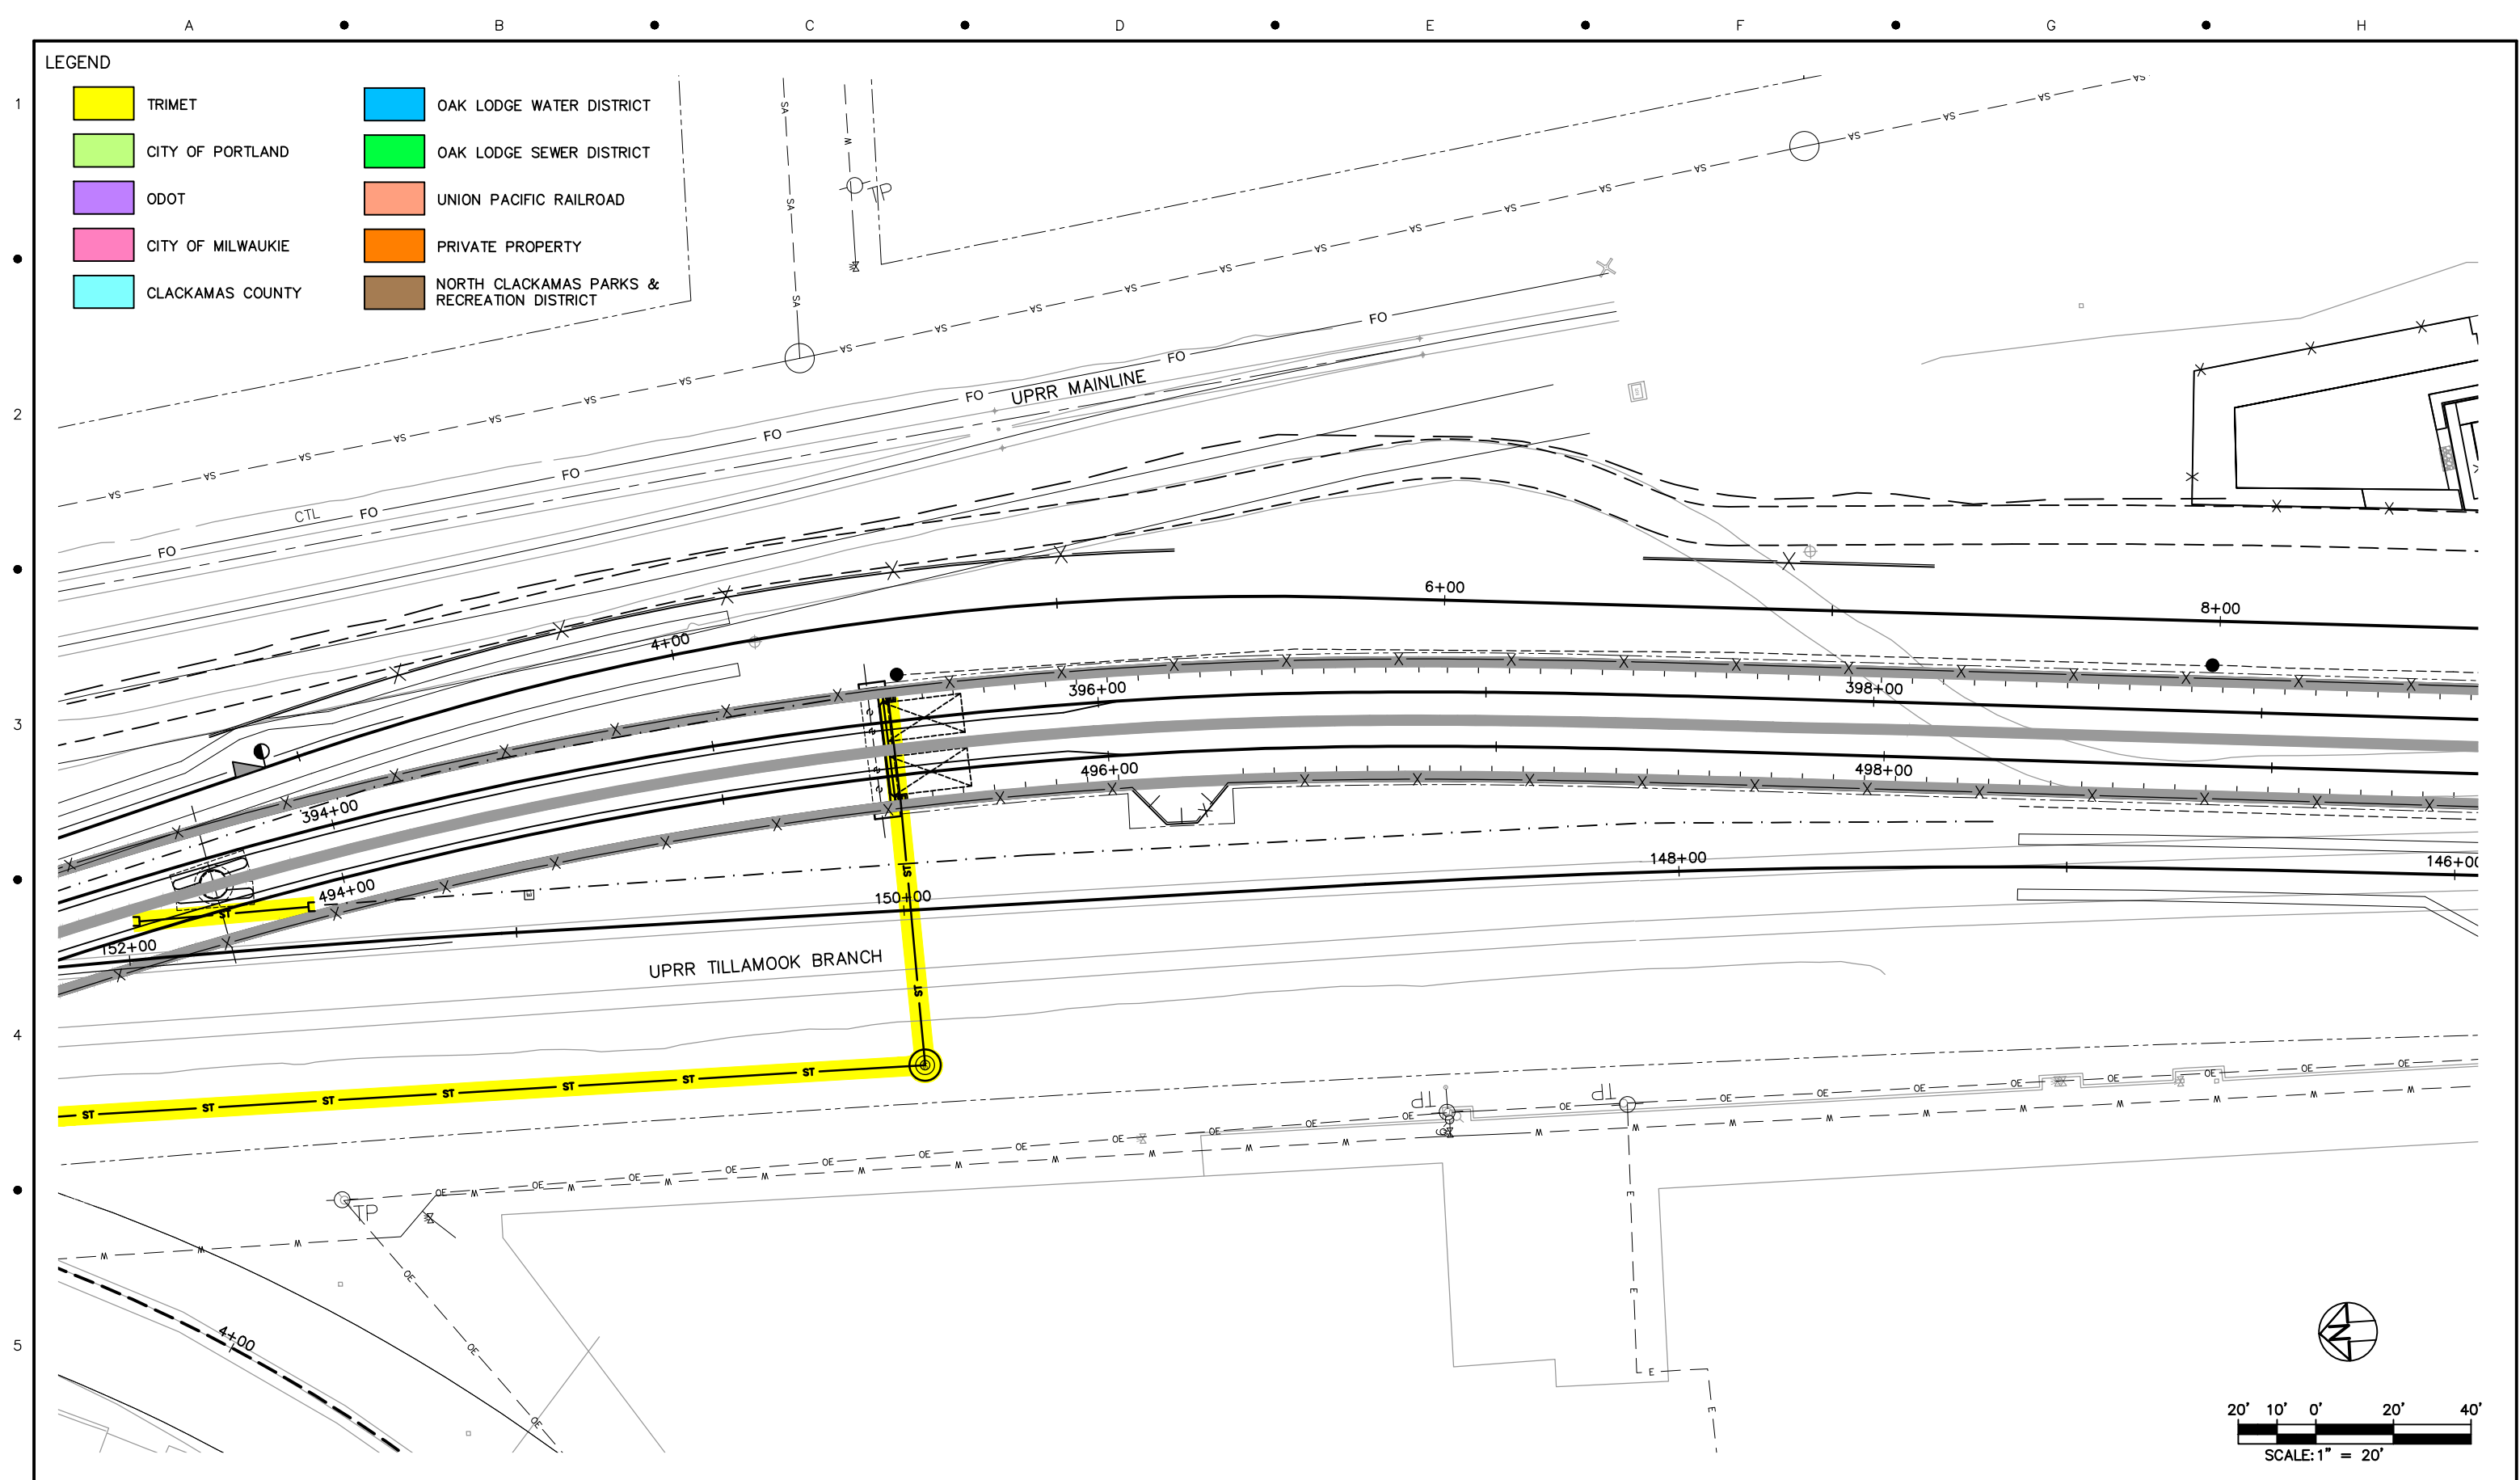[illegible]

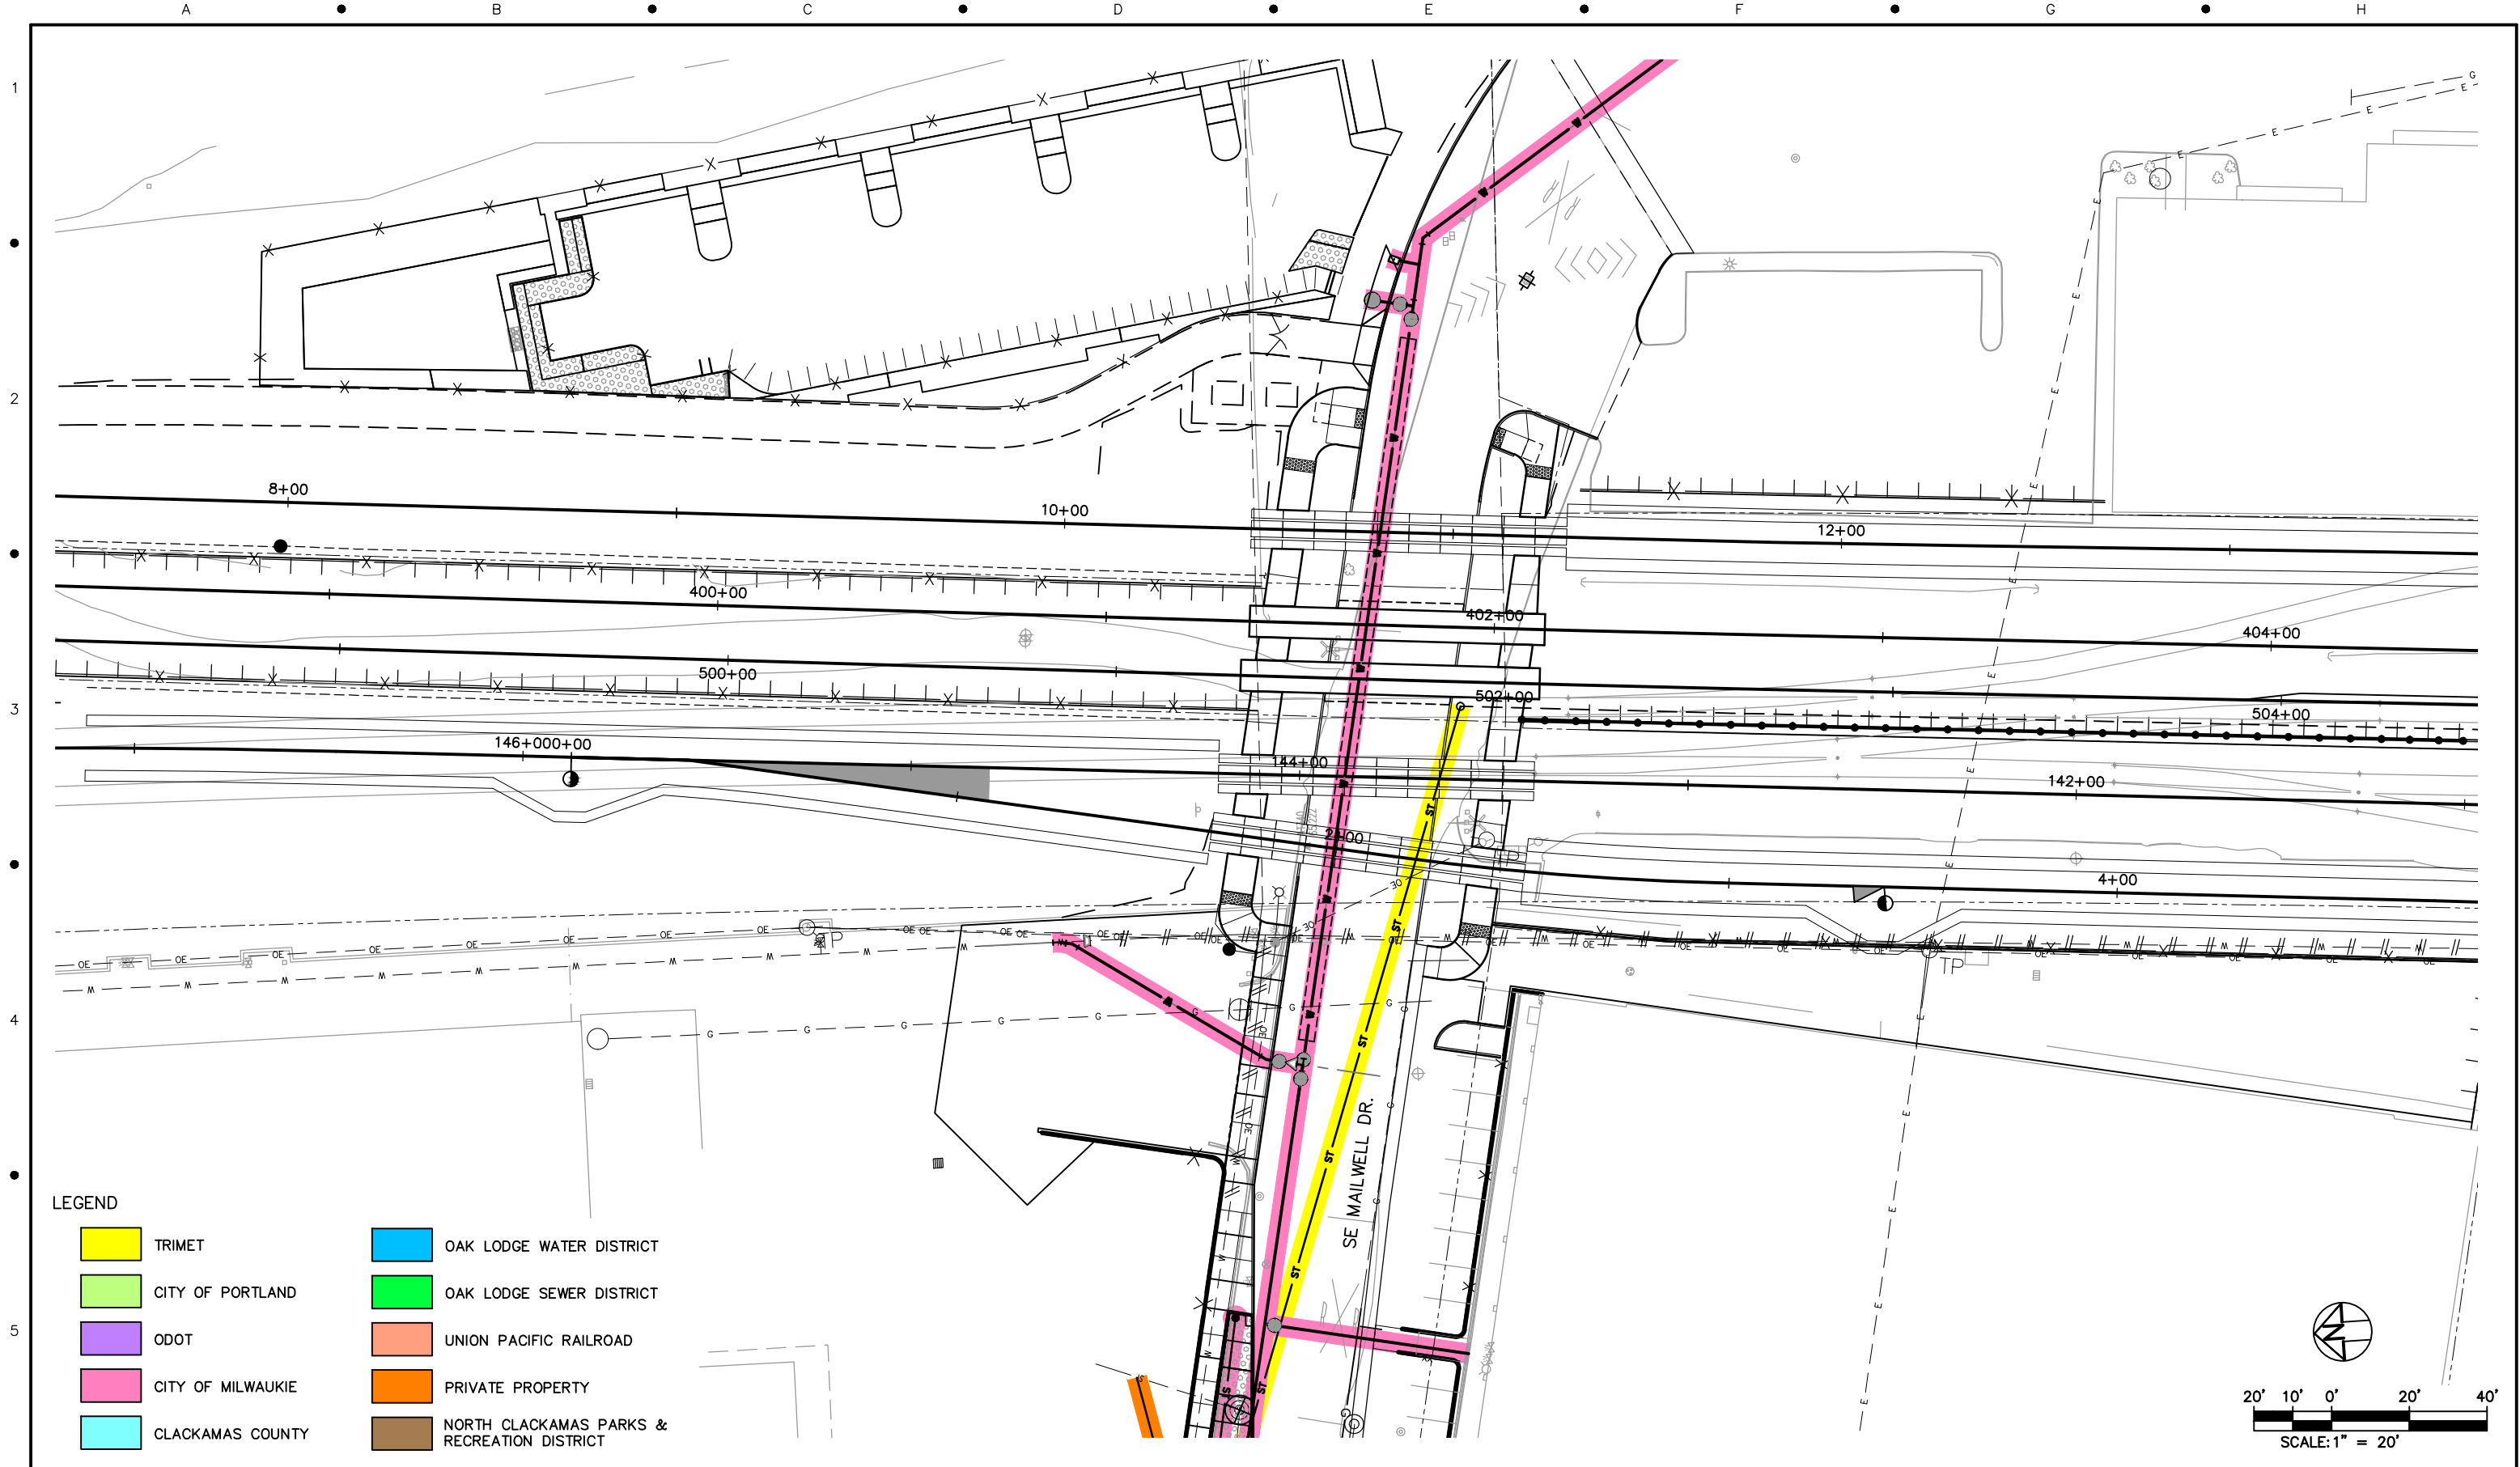

NO.	DATE	BY	APPD.	REVISIONS
		CHK.		

DESIGNED	DATE
DRAWN	DATE
CHECKED	DATE
APPROVED	DATE



TRI-COUNTY METROPOLITAN TRANSPORTATION DISTRICT OF OREGON

TRI-MET

CAPITAL PROJECTS
DIVISION
1800 SW FIRST AVE., SUITE 300
PORTLAND, OREGON 97201

SUBMITTED:DATE:APPROVED:DATE:

PORTLAND TO MILWAUKIE LRT
MAINTENANCE AGREEMENT

UTILITIES
STA 398+30 TO STA 404+40
SE MAILWELL DR

SCALE: 1" = 20'-0"

DRAWING NO.: U15E-147

UTILITIES

65/93



NO.	DATE	BY	APPD.	REVISIONS
		CHK.		

DESIGNED	DATE
DRAWN	DATE
CHECKED	DATE
APPROVED	DATE



TRI-COUNTY METROPOLITAN TRANSPORTATION DISTRICT OF OREGON

TRI MET


CAPITAL PROJECTS
DIVISION
1800 SW FIRST AVE., SUITE 300
PORTLAND, OREGON 97201

SUBMITTED: DATE: APPROVED: DATE:

PORTLAND TO MILWAUKIE LRT
MAINTENANCE AGREEMENT

UTILITIES
STA 0+00 TO STA -1+00
SE MAILWELL DR

SCALE: 1" = 20'-0" DRAWING NO.: U15E-147A UTILITIES 66/93

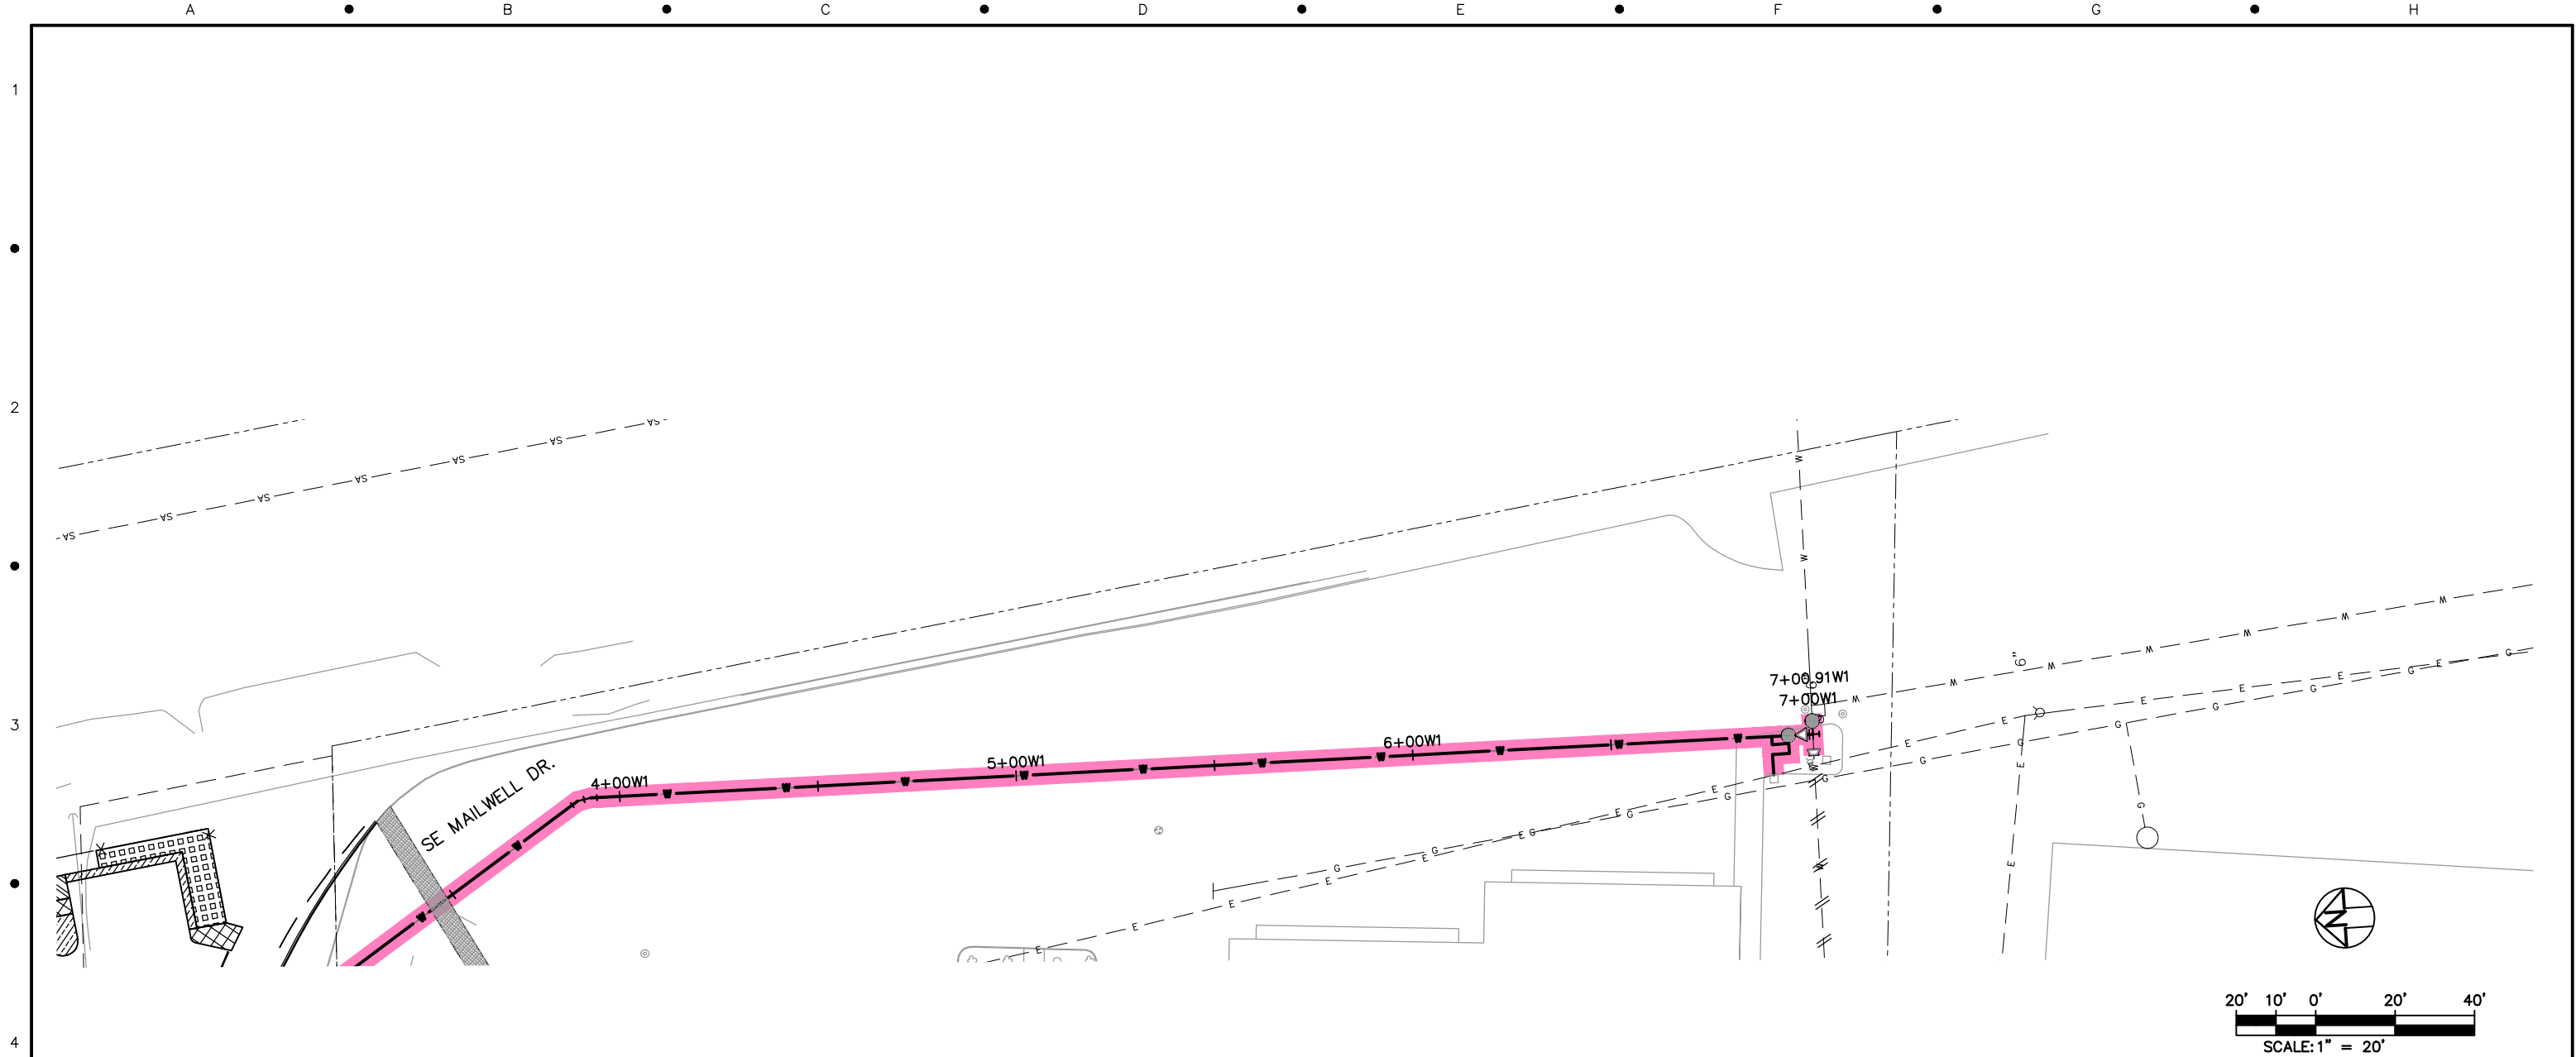


LEGEND

- | | | | |
|---|-------------------|---|---|
|  | TRIMET |  | OAK LODGE WATER DISTRICT |
|  | CITY OF PORTLAND |  | OAK LODGE SEWER DISTRICT |
|  | ODOT |  | UNION PACIFIC RAILROAD |
|  | CITY OF MILWAUKIE |  | PRIVATE PROPERTY |
|  | CLACKAMAS COUNTY |  | NORTH CLACKAMAS PARKS & RECREATION DISTRICT |

NO.	DATE	BY	APPD.	REVISIONS
		CHK.		

DESIGNED	DATE
DRAWN	DATE
CHECKED	DATE
APPROVED	DATE

 



TRI-COUNTY METROPOLITAN TRANSPORTATION DISTRICT OF OREGON

TRI-MET

CAPITAL PROJECTS
DIVISION
1800 SW FIRST AVE., SUITE 300
PORTLAND, OREGON 97201

SUBMITTED:

DATE:

APPROVED:

DATE:

**PORTLAND TO MILWAUKIE LRT
MAINTENANCE AGREEMENT**
UTILITIES
STA 3+00 TO STA 7+00.91
SE MAILWELL DR

SCALE:
1" = 20'-0"

DRAWING NO.:
U15E-147B

UTILITIES

67/93



LEGEND

- | | | | |
|---|-------------------|---|---|
|  | TRIMET |  | OAK LODGE WATER DISTRICT |
|  | CITY OF PORTLAND |  | OAK LODGE SEWER DISTRICT |
|  | ODOT |  | UNION PACIFIC RAILROAD |
|  | CITY OF MILWAUKIE |  | PRIVATE PROPERTY |
|  | CLACKAMAS COUNTY |  | NORTH CLACKAMAS PARKS & RECREATION DISTRICT |

NO.	DATE	BY	APPD.	REVISIONS
		CHK.		

DESIGNED	DATE
DRAWN	DATE
CHECKED	DATE
APPROVED	DATE



TRI-COUNTY METROPOLITAN TRANSPORTATION DISTRICT OF OREGON

TRI-MET

CAPITAL PROJECTS
DIVISION
1800 SW FIRST AVE., SUITE 300
PORTLAND, OREGON 97201

SUBMITTED: DATE: APPROVED: DATE:

PORTLAND TO MILWAUKIE LRT
MAINTENANCE AGREEMENT


UTILITIES
STA 403+30 TO STA 409+50
SE HANNA-HARVESTER DR


SCALE: 1" = 20'-0"

DRAWING NO.: U15E-148


UTILITIES


68/93

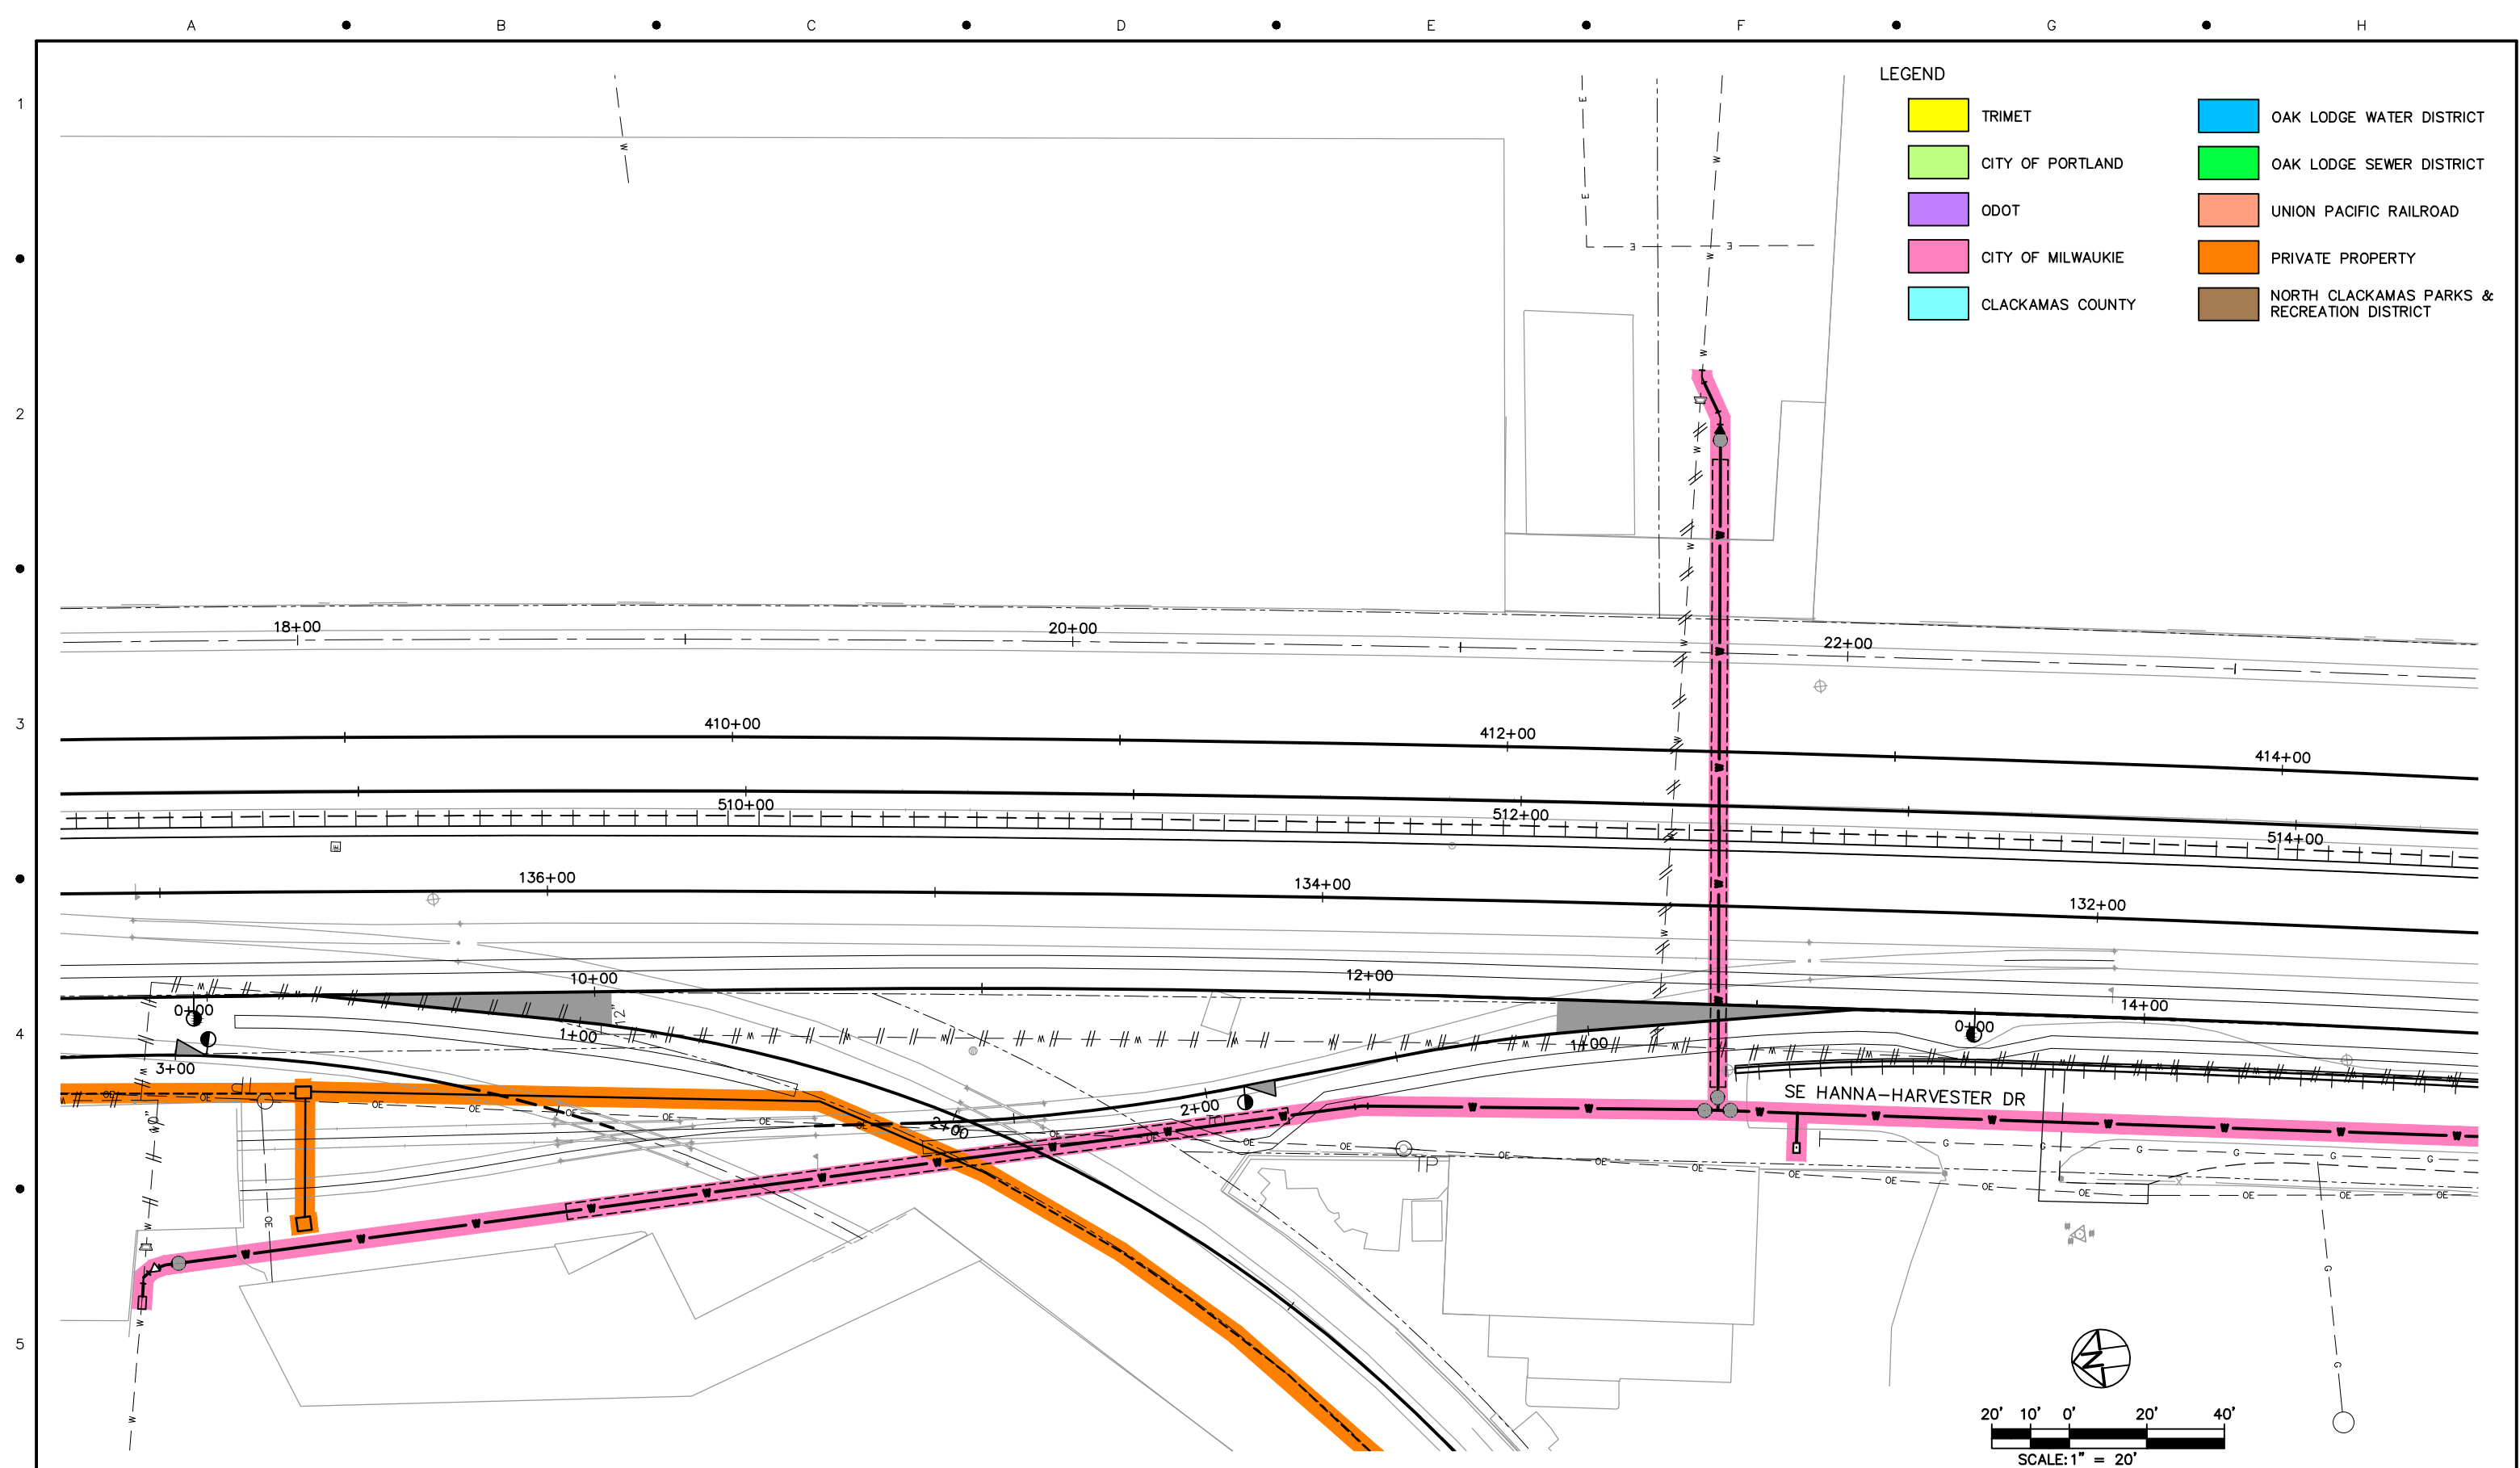[illegible]

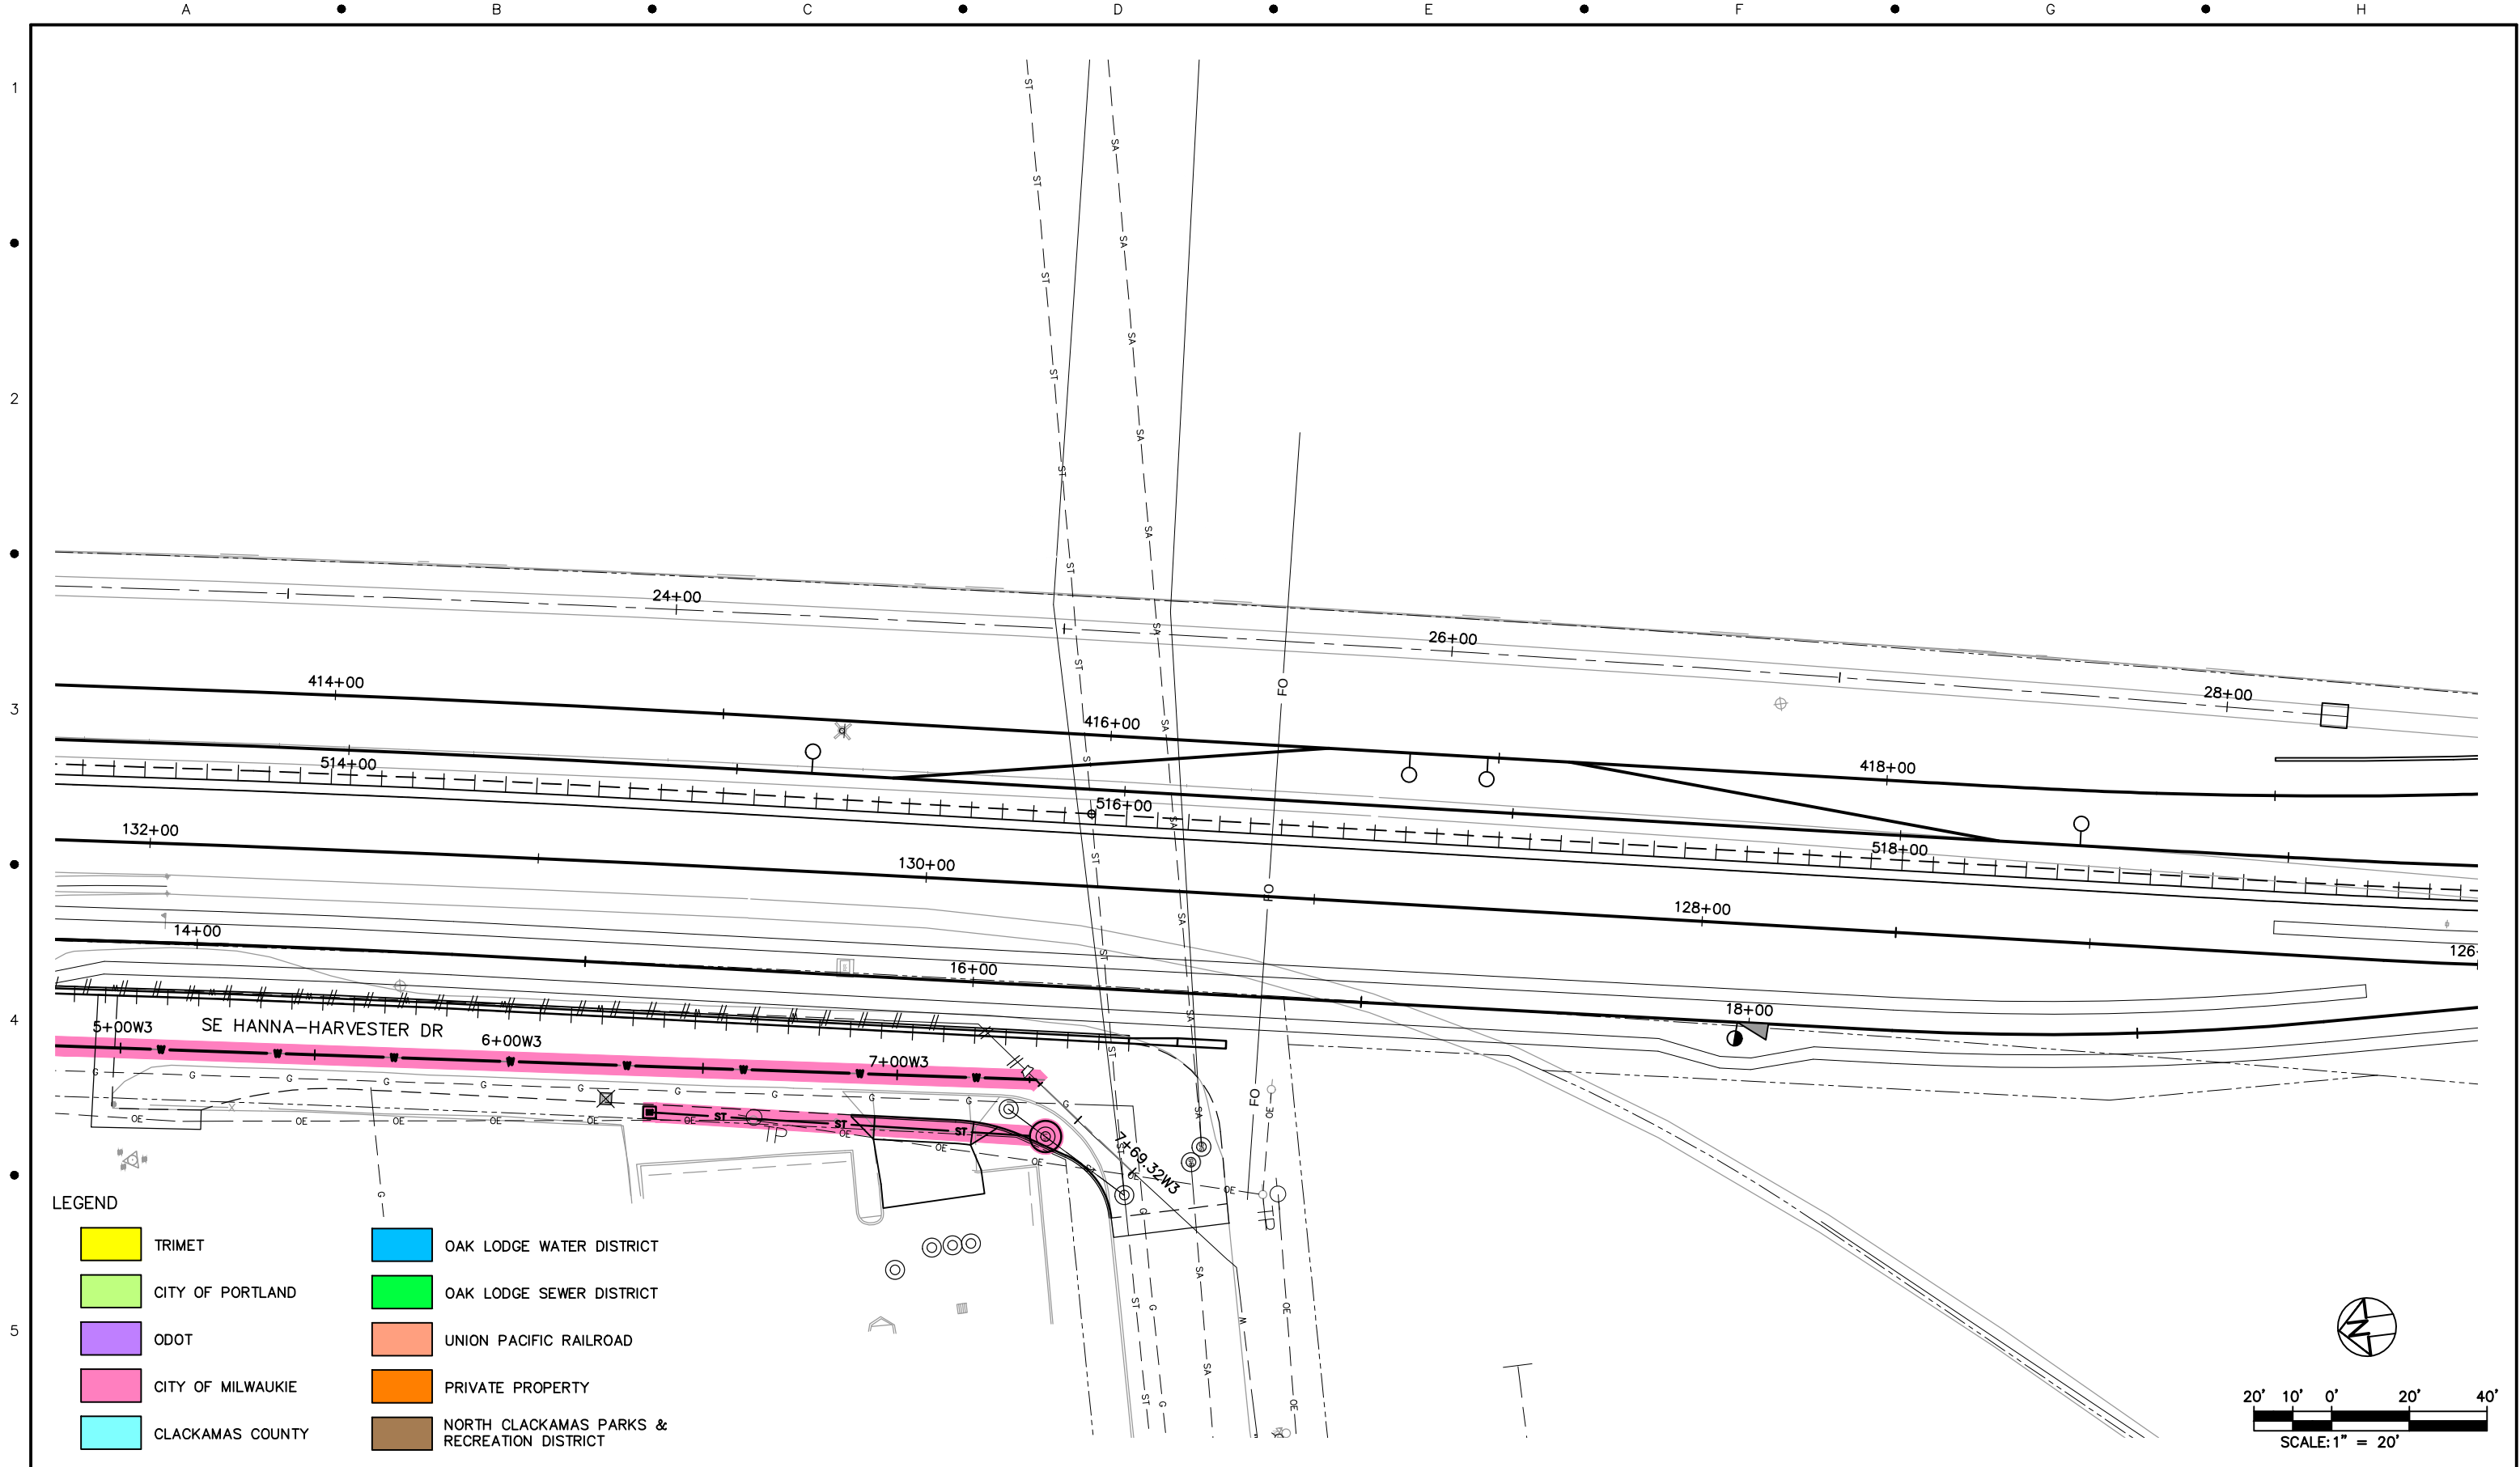

					DESIGNED _____ DATE _____		 TRI-COUNTY METROPOLITAN TRANSPORTATION DISTRICT OF OREGON		PORTLAND TO MILWAUKIE LRT MAINTENANCE AGREEMENT UTILITIES STA 413+60 TO STA 419+50 SE HANNA-HARVESTER DR					
					DRAWN _____ DATE _____									
					CHECKED _____ DATE _____									
					APPROVED _____ DATE _____		SUBMITTED: _____ DATE: _____		APPROVED: _____ DATE: _____		SCALE: 1" = 20'-0"	DRAWING NO.: U15E-150	UTILITIES	70/93
NO.	DATE	BY	APPD.	REVISIONS					CAPITAL PROJECTS DIVISION 1800 SW FIRST AVE., SUITE 300 PORTLAND, OREGON 97201					
		CHK.												

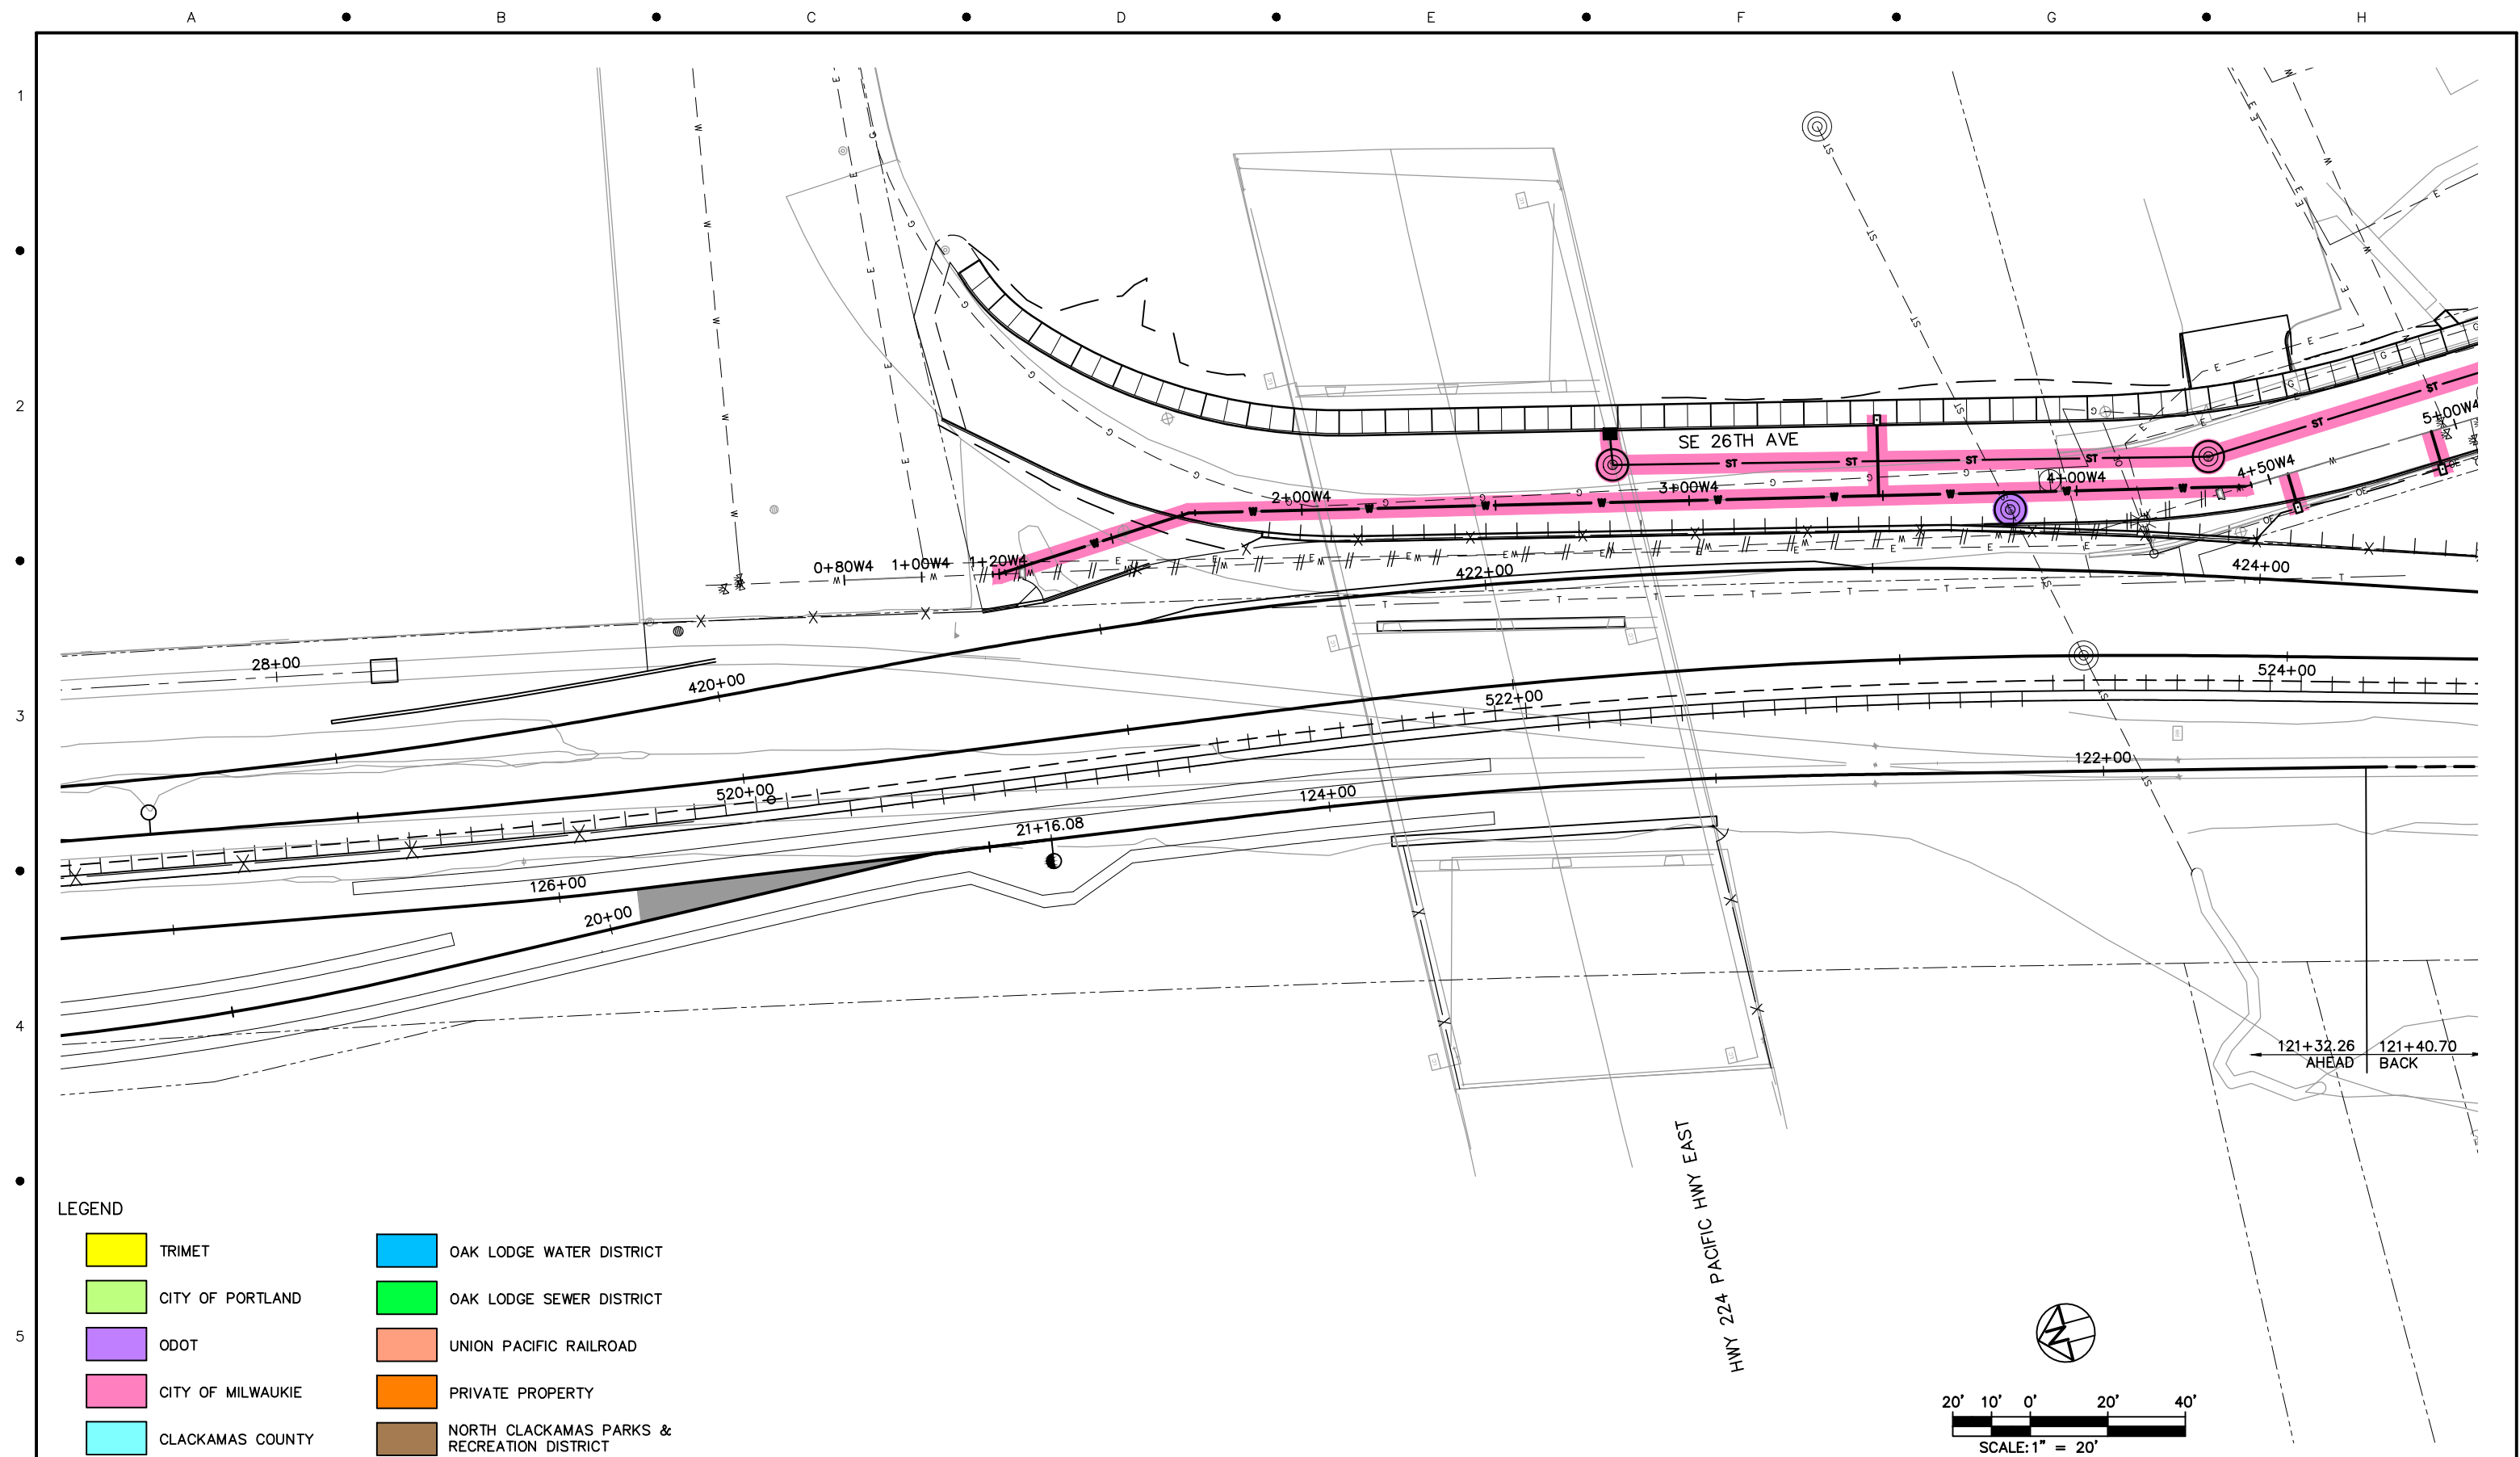[illegible]

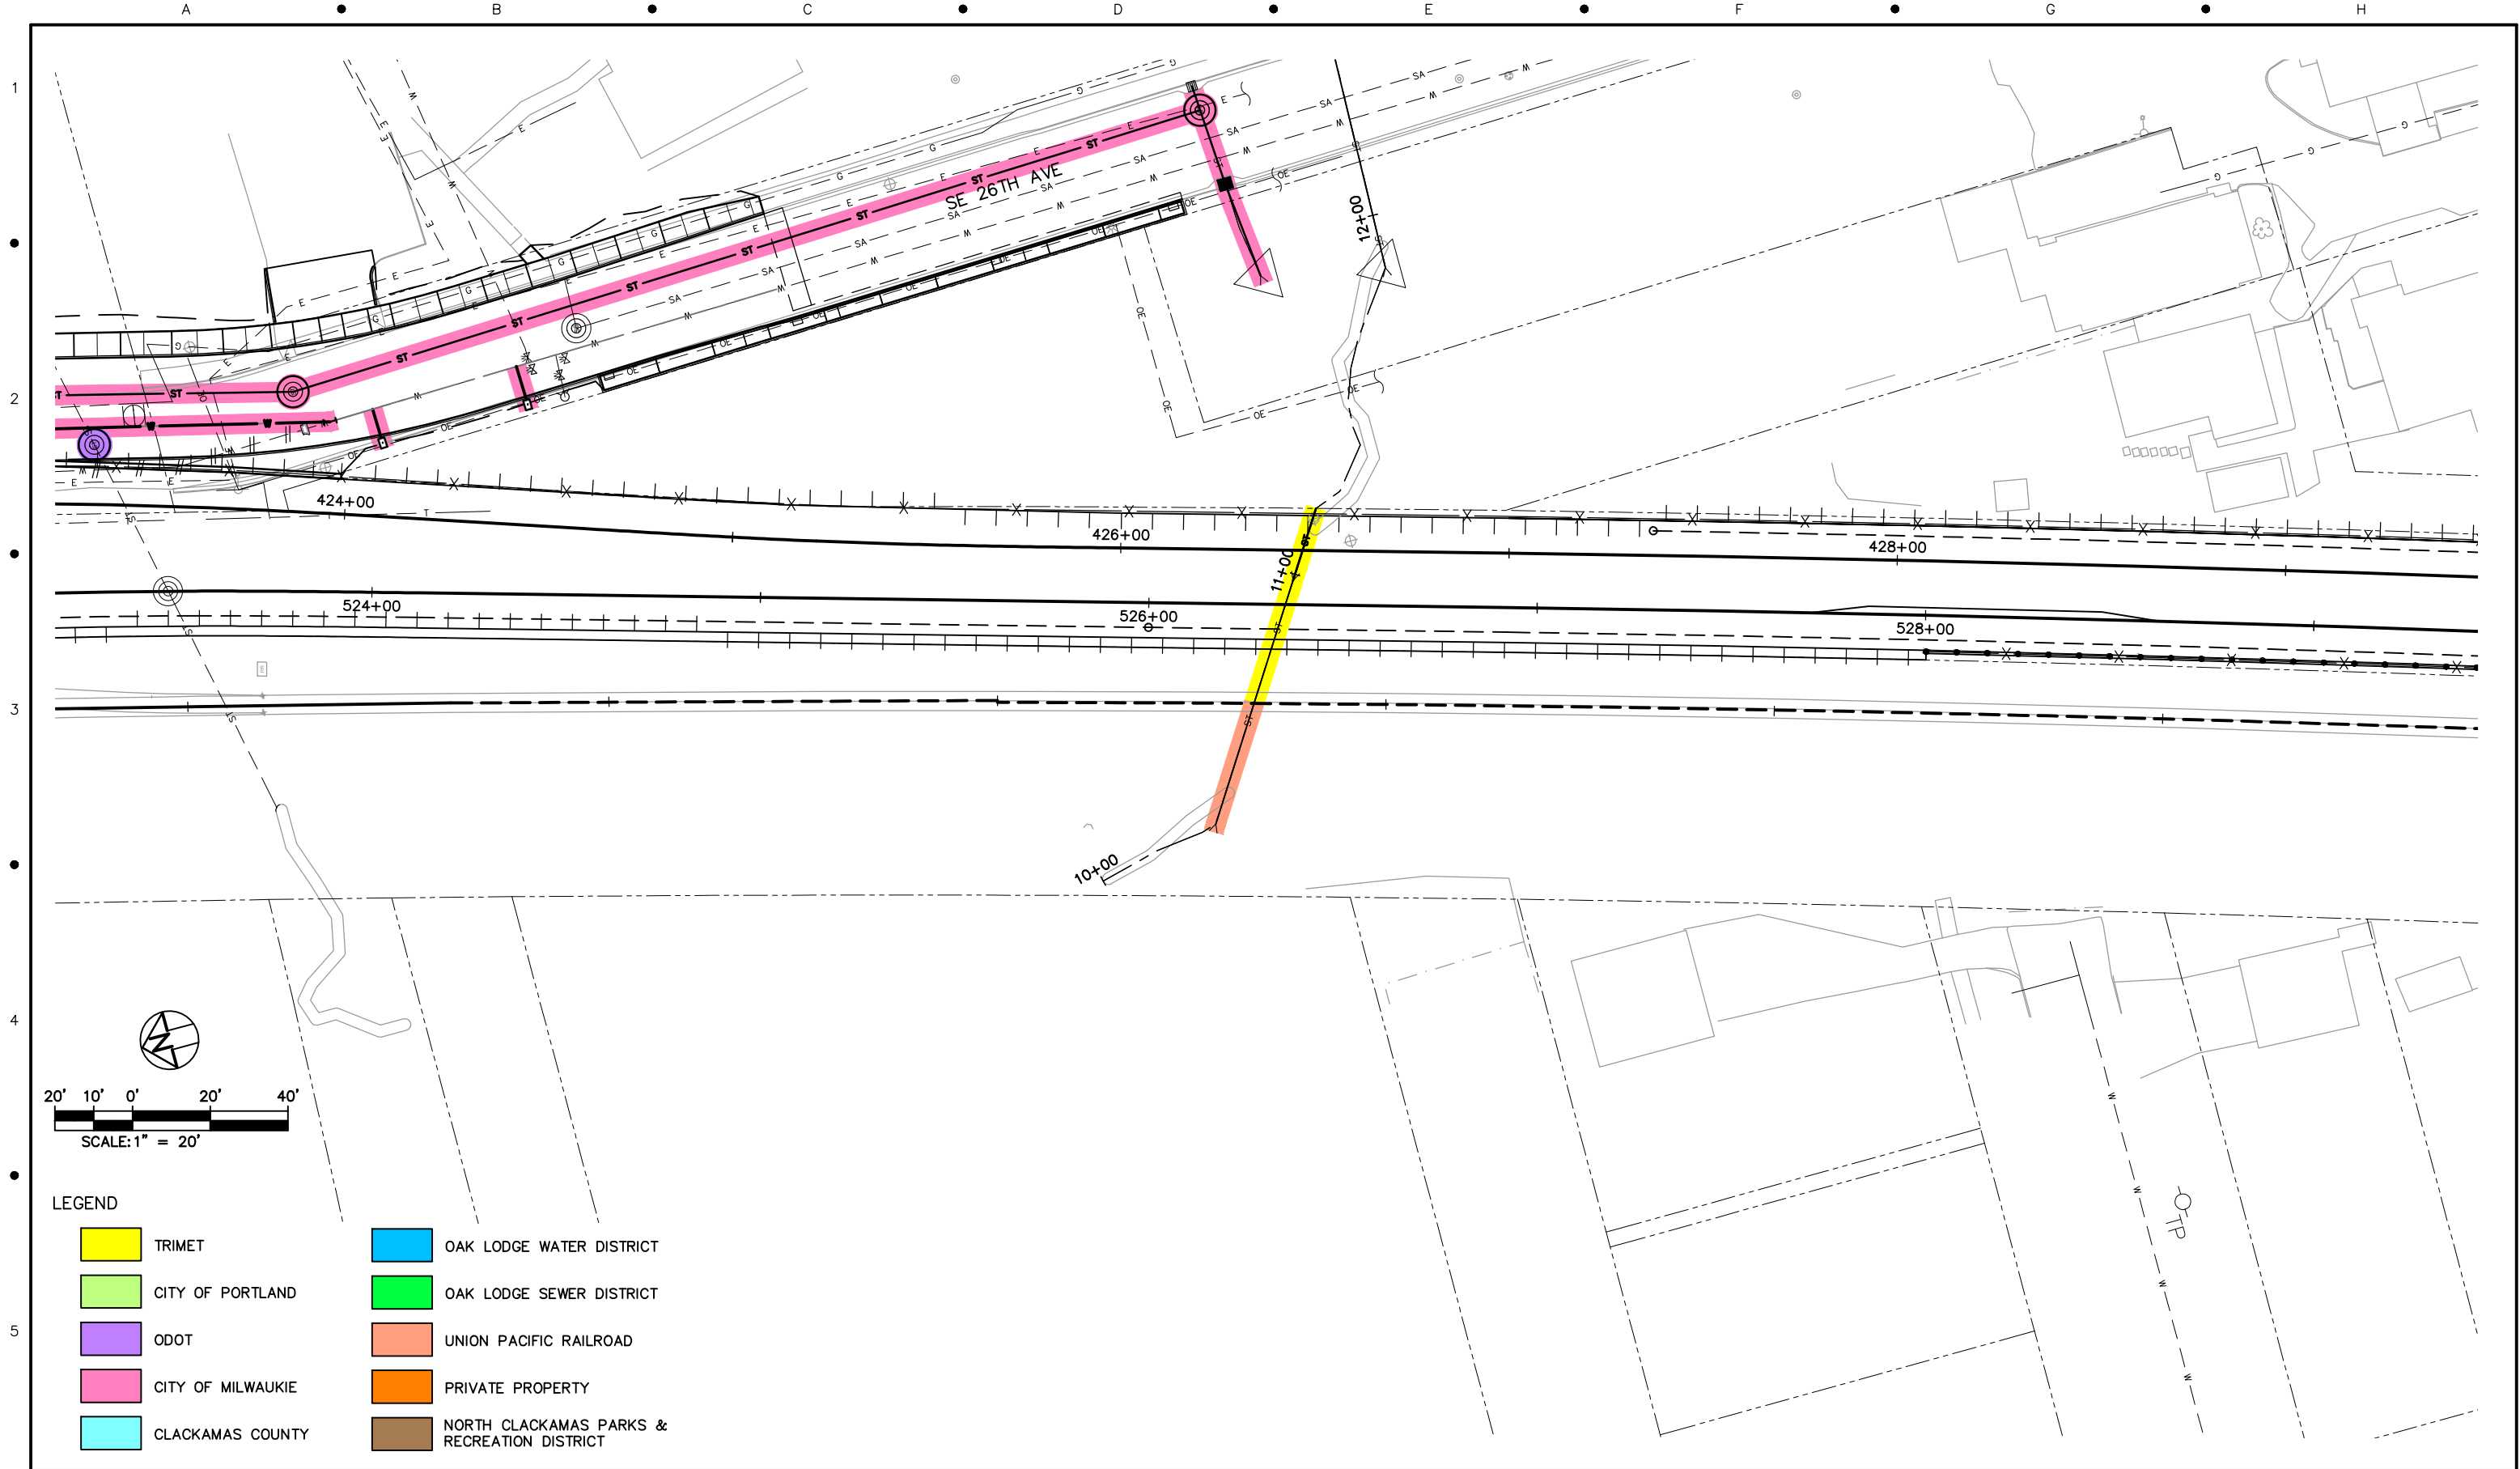

LEGEND				
	TRIMET		OAK LODGE WATER DISTRICT	
	CITY OF PORTLAND		OAK LODGE SEWER DISTRICT	
	ODOT		UNION PACIFIC RAILROAD	
	CITY OF MILWAUKIE		PRIVATE PROPERTY	
	CLACKAMAS COUNTY		NORTH CLACKAMAS PARKS & RECREATION DISTRICT	

NO.	DATE	BY	APPD.	REVISIONS
		CHK.		

DESIGNED	DATE
DRAWN	DATE
CHECKED	DATE
APPROVED	DATE



TRI-COUNTY METROPOLITAN TRANSPORTATION DISTRICT OF OREGON

TRI-MET

CAPITAL PROJECTS DIVISION
1800 SW FIRST AVE., SUITE 300
PORTLAND, OREGON 97201

SUBMITTED:

DATE:

APPROVED:

DATE:


**PORTLAND TO MILWAUKIE LRT
MAINTENANCE AGREEMENT**
UTILITIES
STA 423+50 TO STA 429+40
SE 26TH AVE

SCALE: 1" = 20'-0"

DRAWING NO.: U15E-152

UTILITIES

72/93

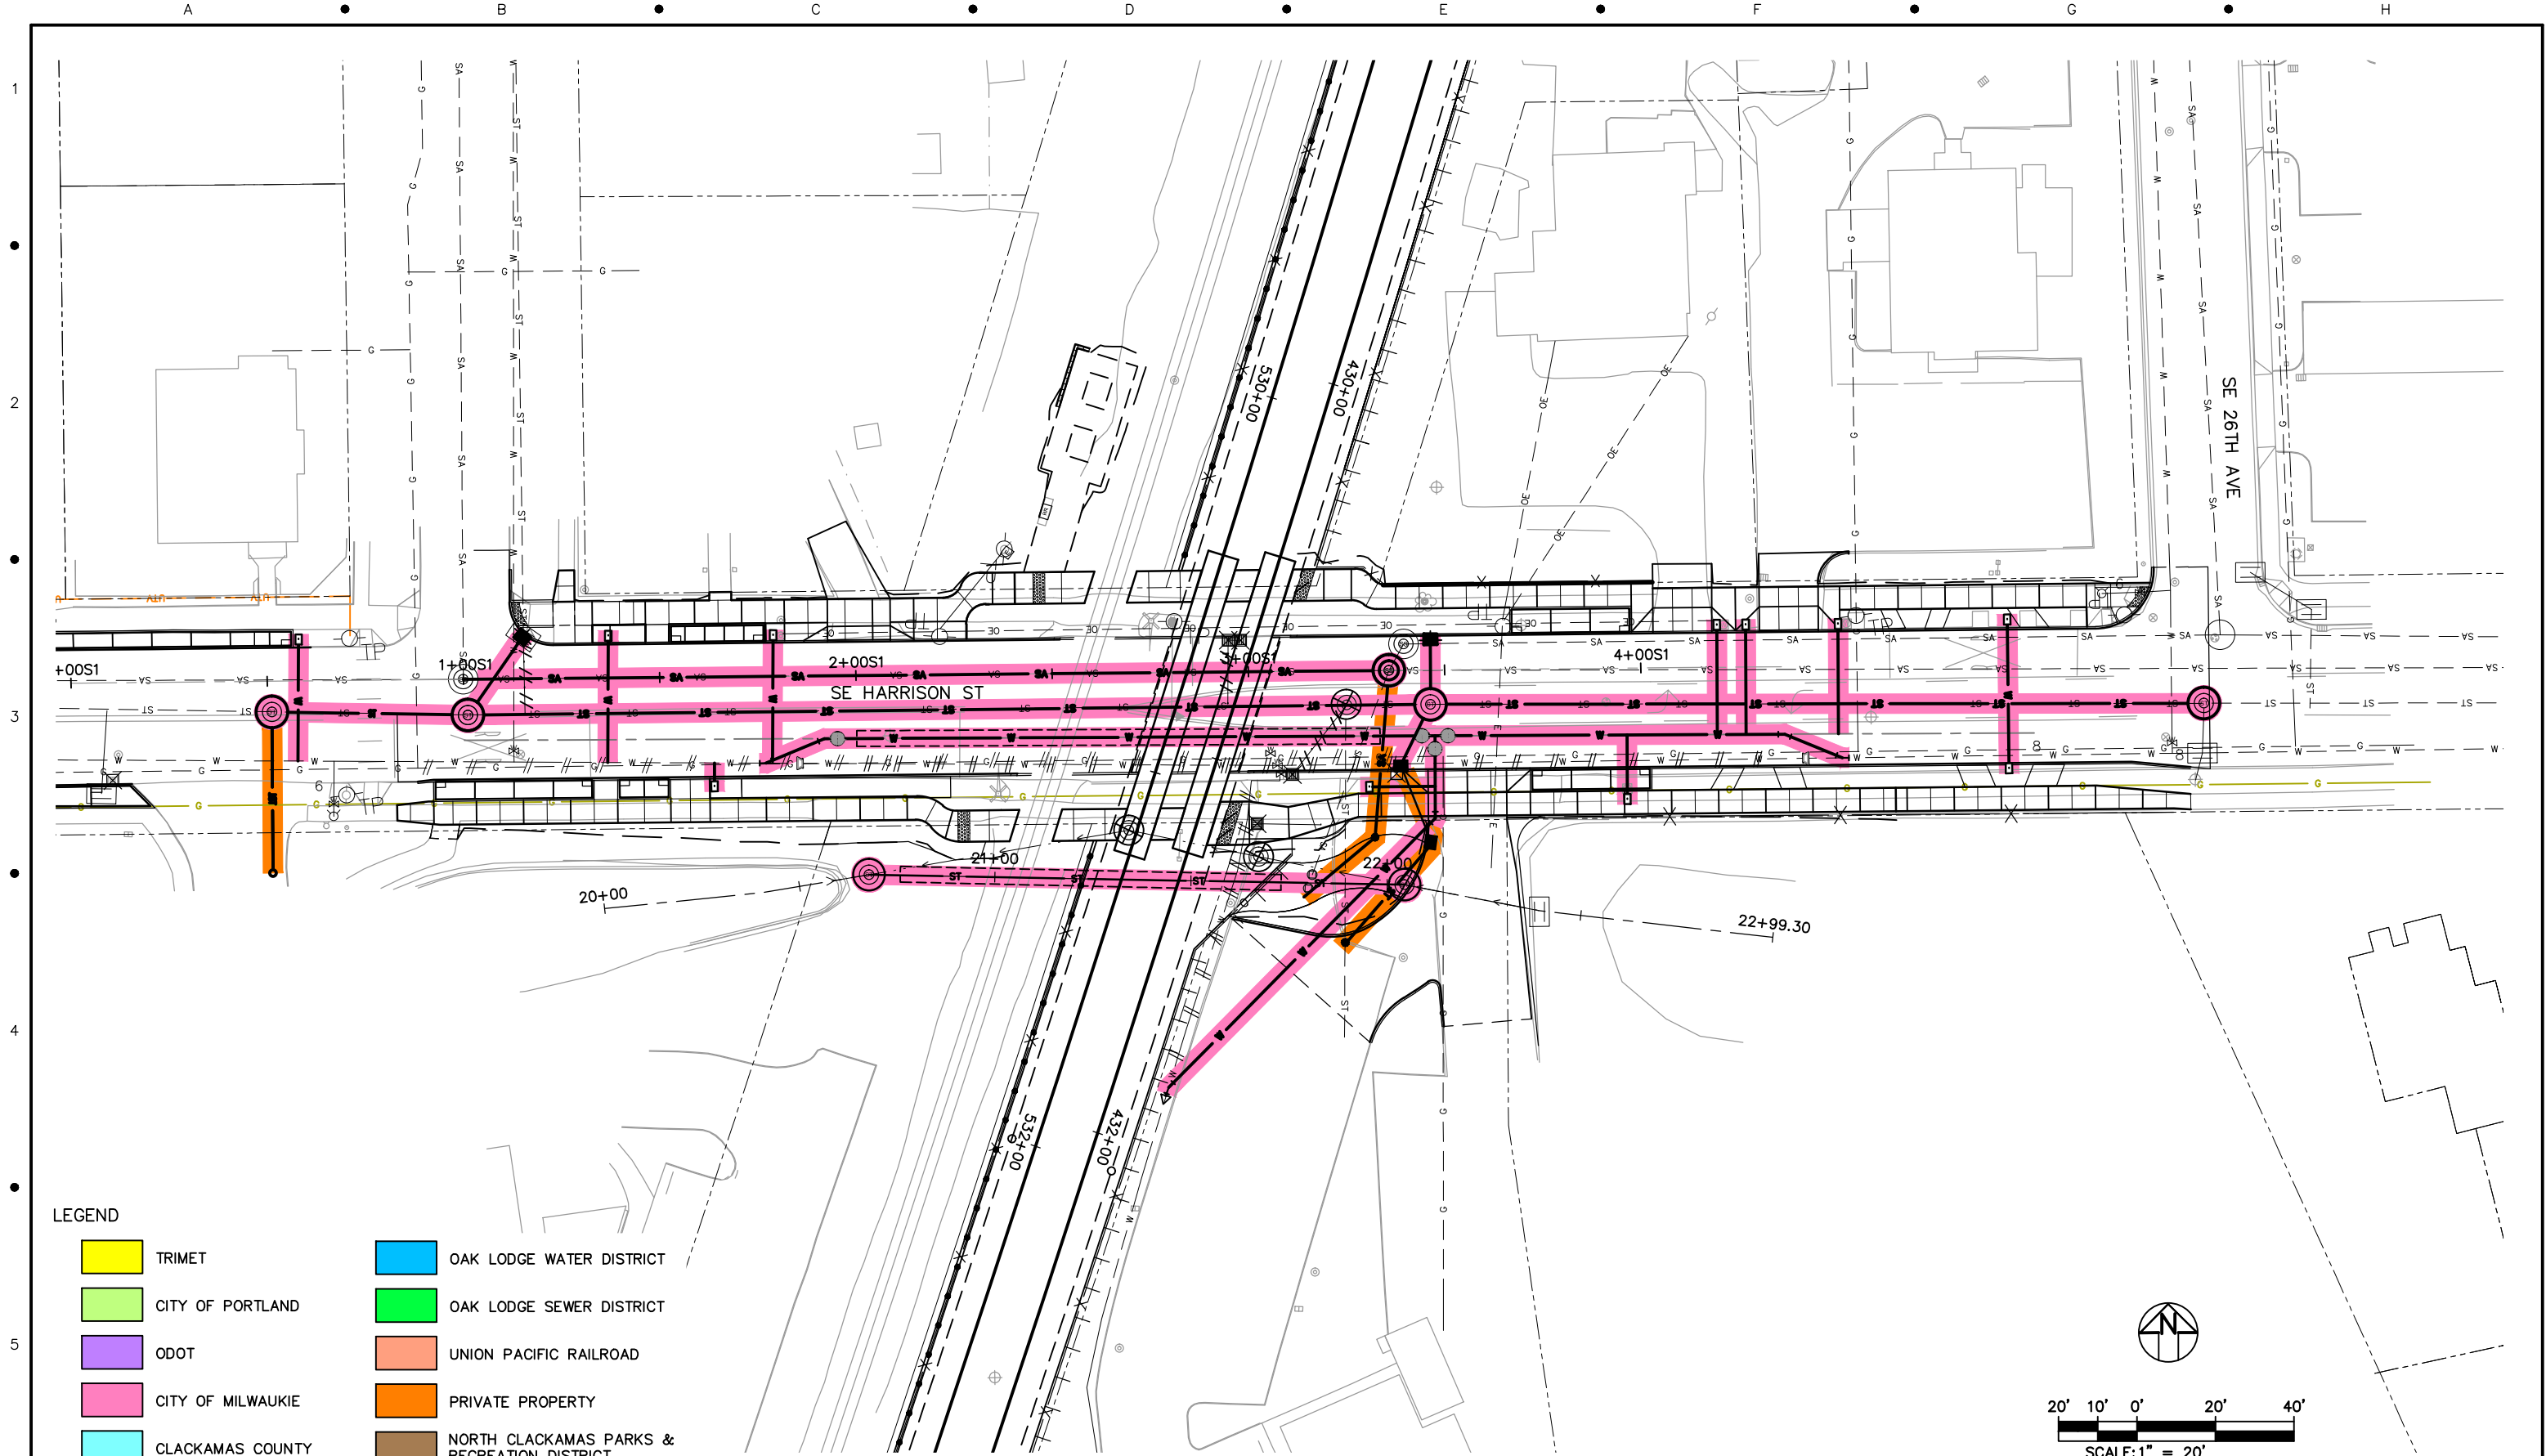

LEGEND				
	TRIMET		OAK LODGE WATER DISTRICT	
	CITY OF PORTLAND		OAK LODGE SEWER DISTRICT	
	ODOT		UNION PACIFIC RAILROAD	
	CITY OF MILWAUKIE		PRIVATE PROPERTY	
	CLACKAMAS COUNTY		NORTH CLACKAMAS PARKS & RECREATION DISTRICT	

NO.	DATE	BY	APPD.	REVISIONS
		CHK.		

DESIGNED	DATE
DRAWN	DATE
CHECKED	DATE
APPROVED	DATE

**TRI-COUNTY METROPOLITAN TRANSPORTATION DISTRICT OF OREGON**


TRI MET

CAPITAL PROJECTS
DIVISION
1800 SW FIRST AVE., SUITE 300
PORTLAND, OREGON 97201

SUBMITTED: DATE: APPROVED: DATE:

**PORTLAND TO MILWAUKIE LRT
MAINTENANCE AGREEMENT**
UTILITIES
STA 429+15 TO STA 432+90
SE HARRISON ST & SE 26TH AVE

SCALE: 1" = 20'-0" DRAWING NO.: U15E-153A UTILITIES 73/93

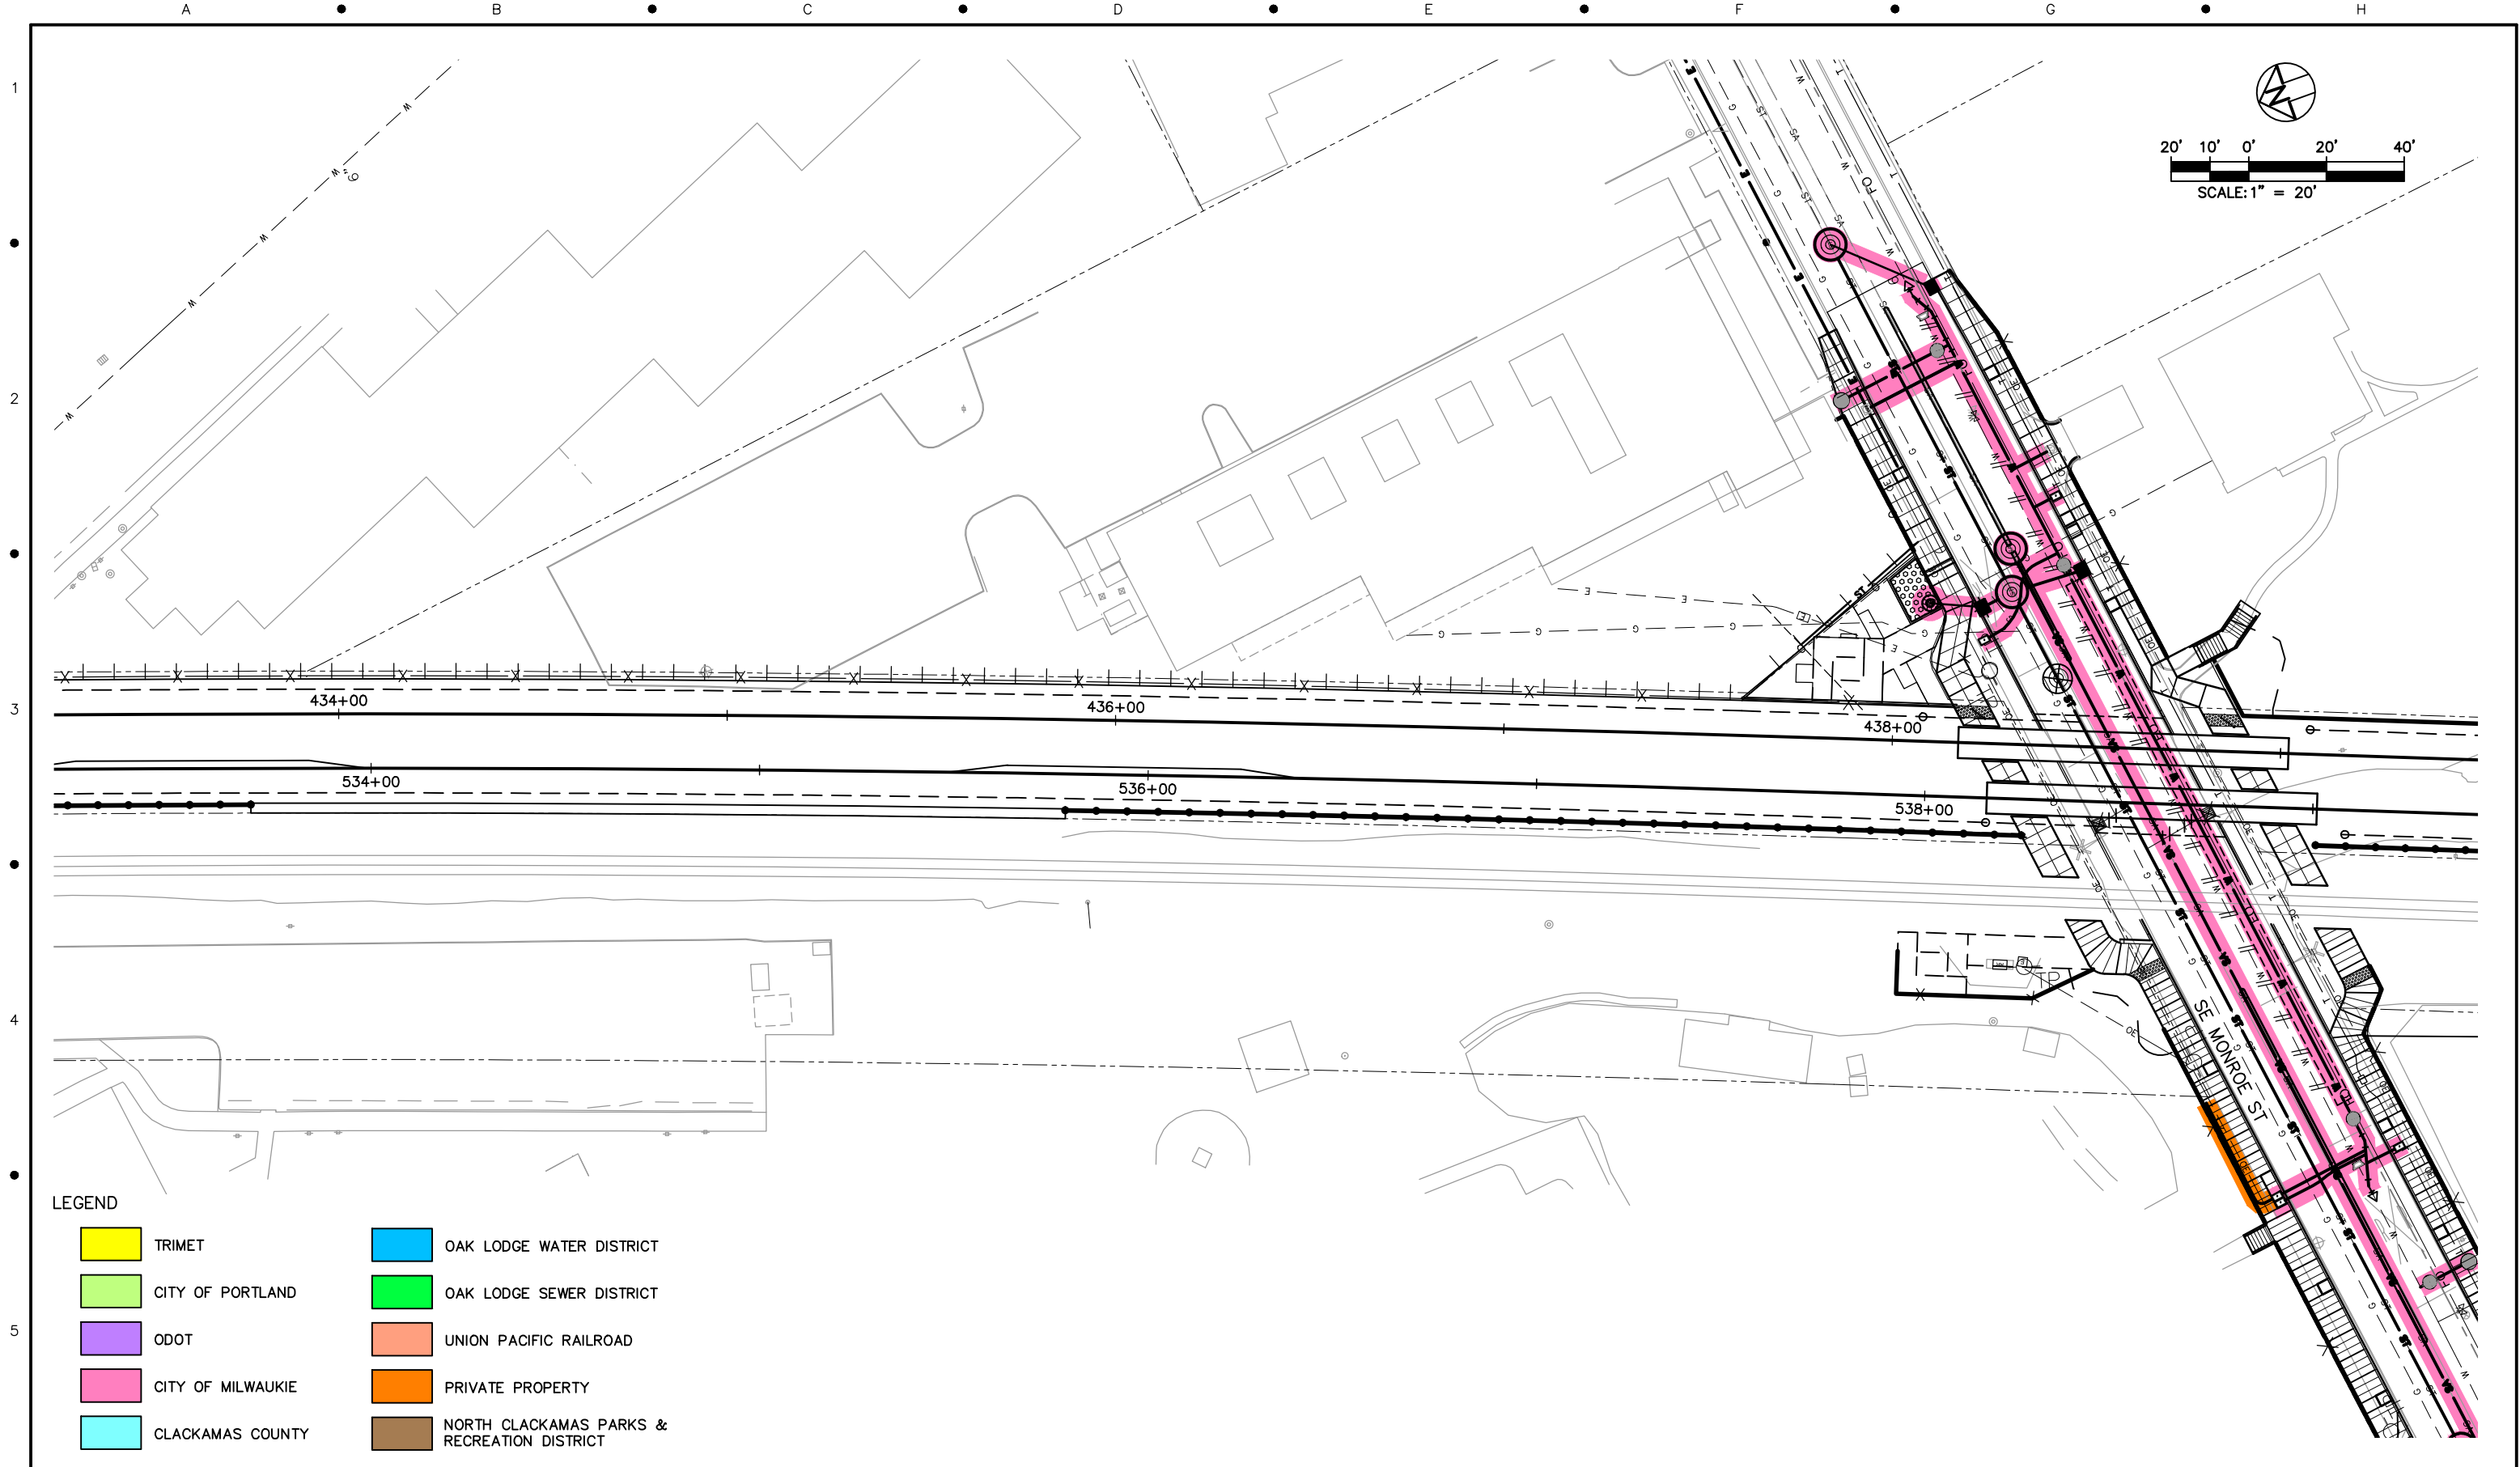

LEGEND

	TRIMET		OAK LODGE WATER DISTRICT
	CITY OF PORTLAND		OAK LODGE SEWER DISTRICT
	ODOT		UNION PACIFIC RAILROAD
	CITY OF MILWAUKIE		PRIVATE PROPERTY
	CLACKAMAS COUNTY		NORTH CLACKAMAS PARKS & RECREATION DISTRICT

--	--	



NO.	DATE	BY	APPD.	REVISIONS
		CHK.		

DESIGNED	DATE
DRAWN	DATE
CHECKED	DATE
APPROVED	DATE



TRI-COUNTY METROPOLITAN TRANSPORTATION DISTRICT OF OREGON

TRI-MET

CAPITAL PROJECTS
DIVISION
1800 SW FIRST AVE., SUITE 300
PORTLAND, OREGON 97201

SUBMITTED:

DATE:

APPROVED:

DATE:


**PORTLAND TO MILWAUKIE LRT
MAINTENANCE AGREEMENT**
UTILITIES
STA 438+30 TO STA 444+50
SE MONROE ST

SCALE: 1" = 20'-0"


DRAWING NO.: U15E-155

UTILITIES

75/93

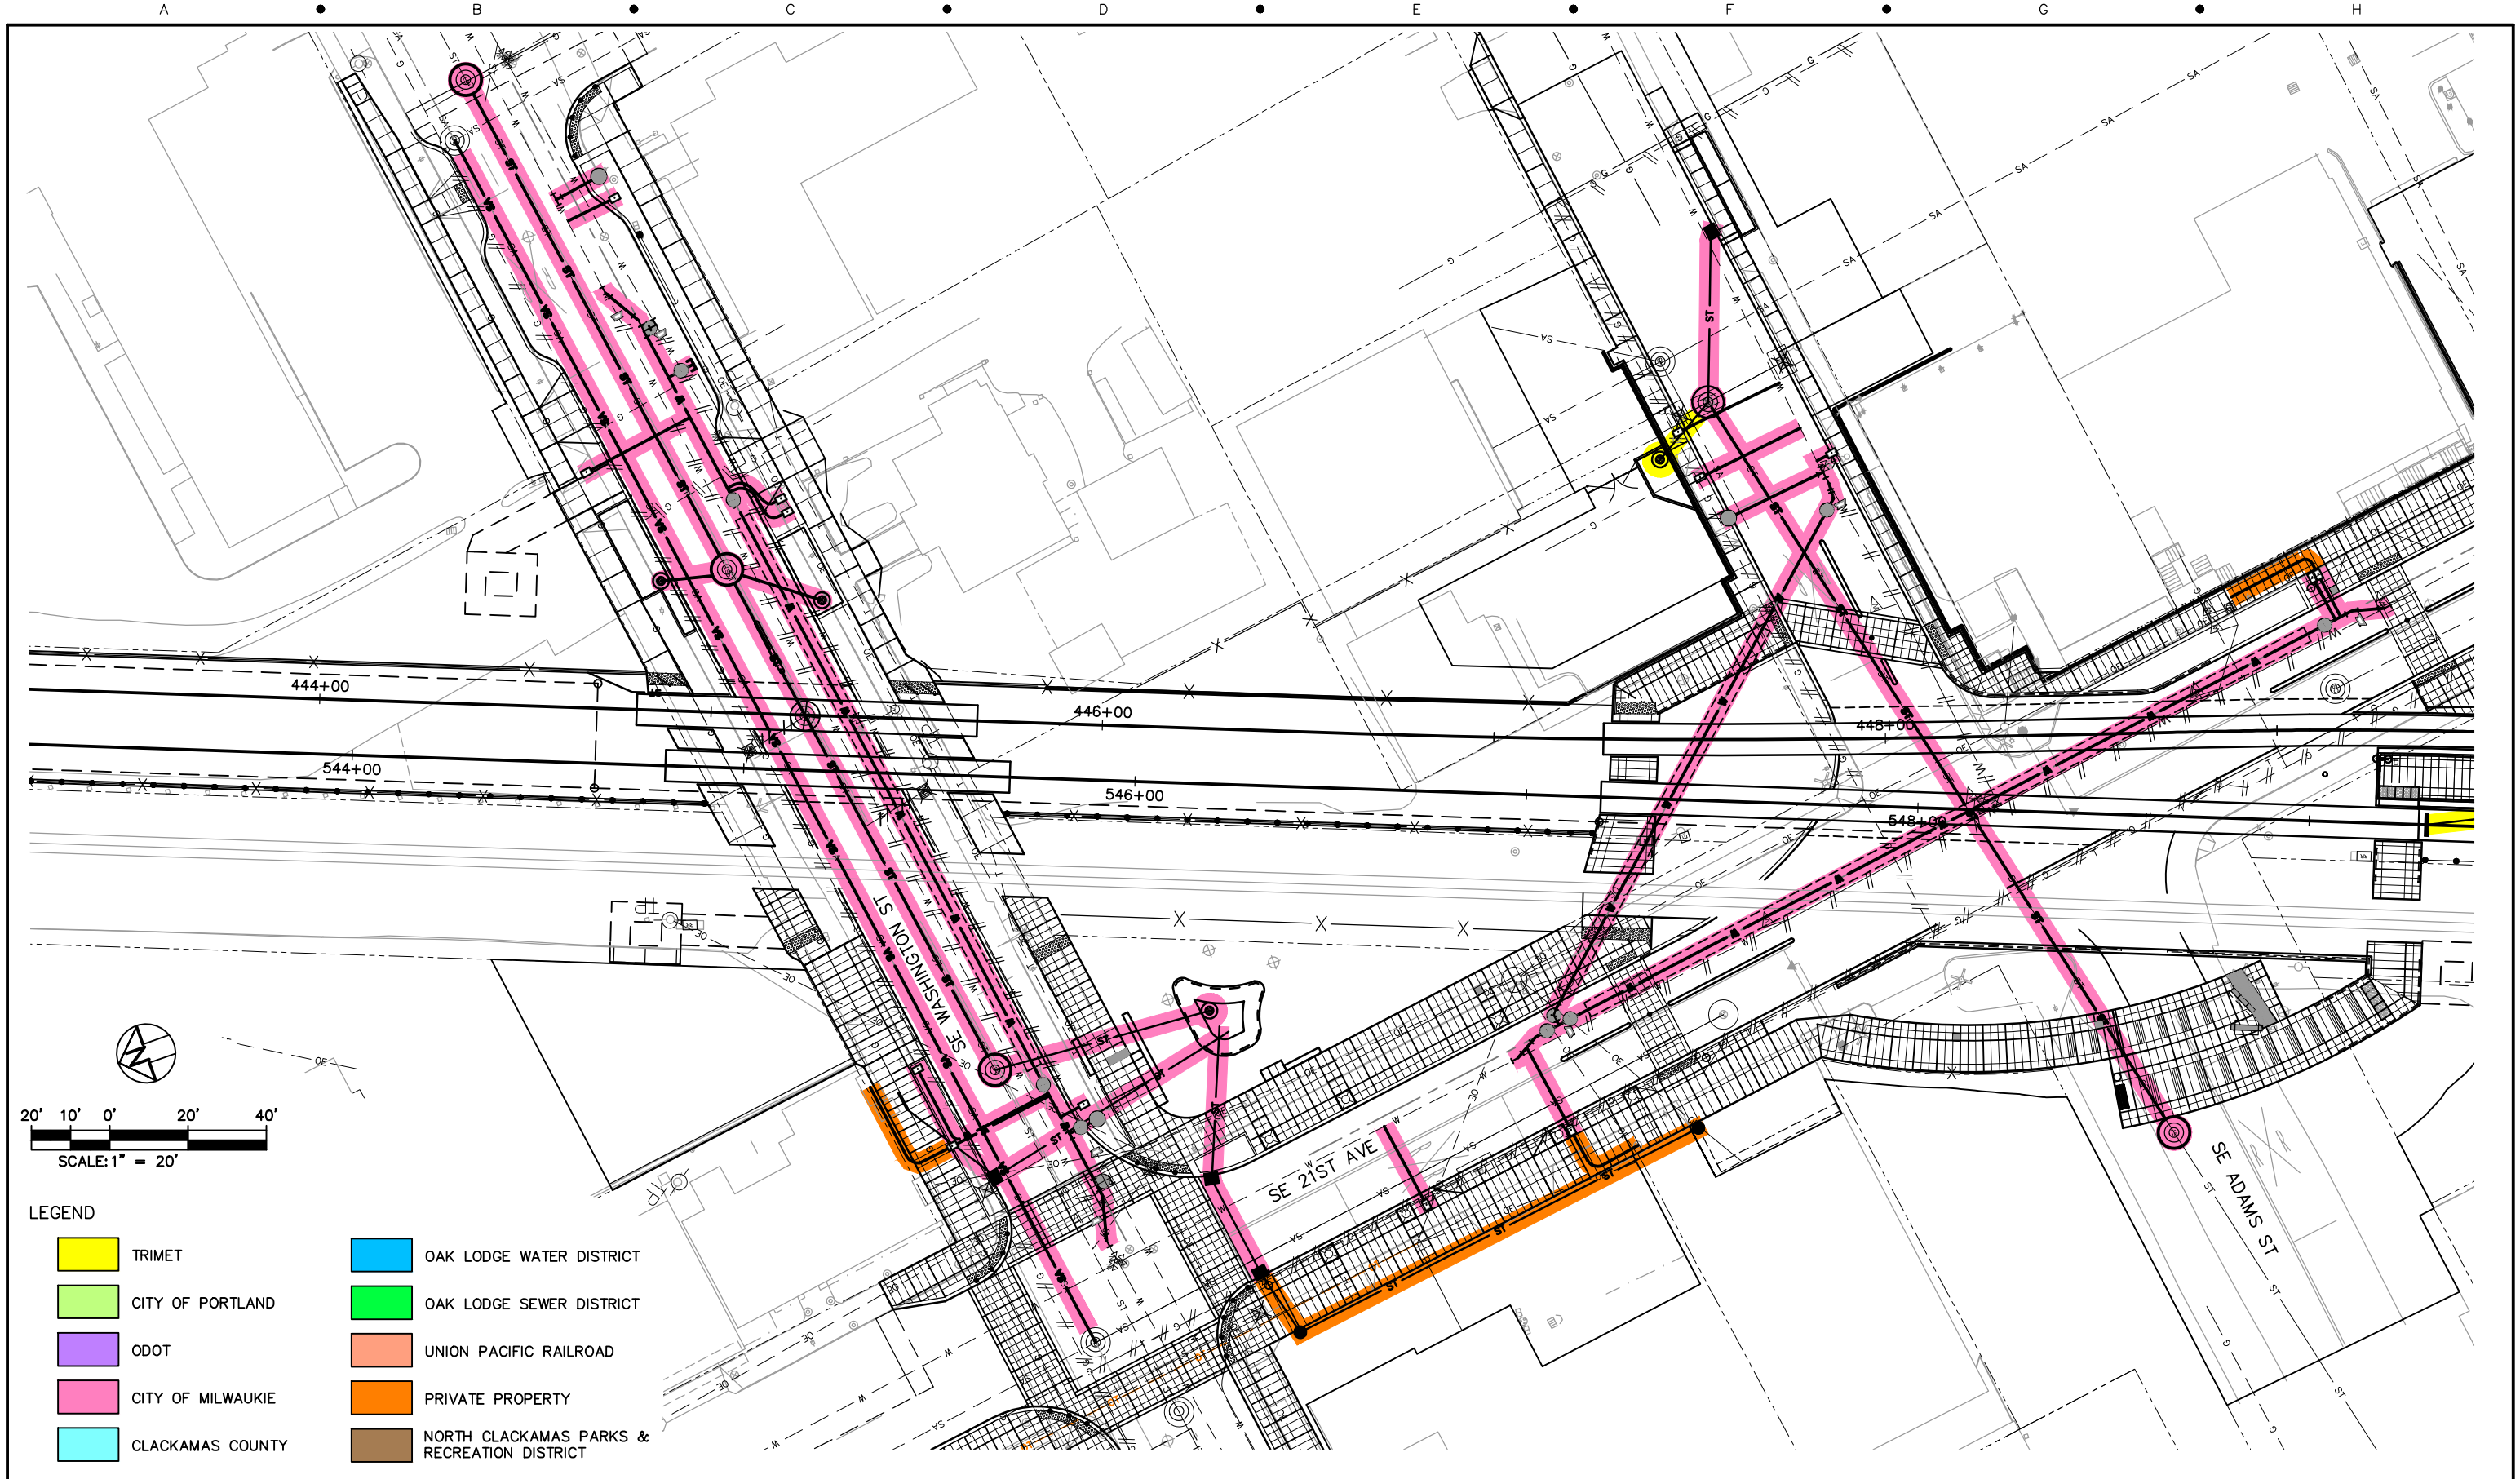

					DESIGNED _____ DATE _____		 TRI-COUNTY METROPOLITAN TRANSPORTATION DISTRICT OF OREGON		PORTLAND TO MILWAUKIE LRT MAINTENANCE AGREEMENT UTILITIES STA 443+40 TO STA 449+50 SE WASHINGTON ST TO SE ADAMS ST					
					DRAWN _____ DATE _____									
					CHECKED _____ DATE _____									
					APPROVED _____ DATE _____									
NO.	DATE	BY	APPD.	REVISIONS			SUBMITTED: _____ DATE: _____		APPROVED: _____ DATE: _____		SCALE: 1" = 20'-0"	DRAWING NO.: U15E-156	UTILITIES	76/93
		CHK.							CAPITAL PROJECTS DIVISION 1800 SW FIRST AVE., SUITE 300 PORTLAND, OREGON 97201					

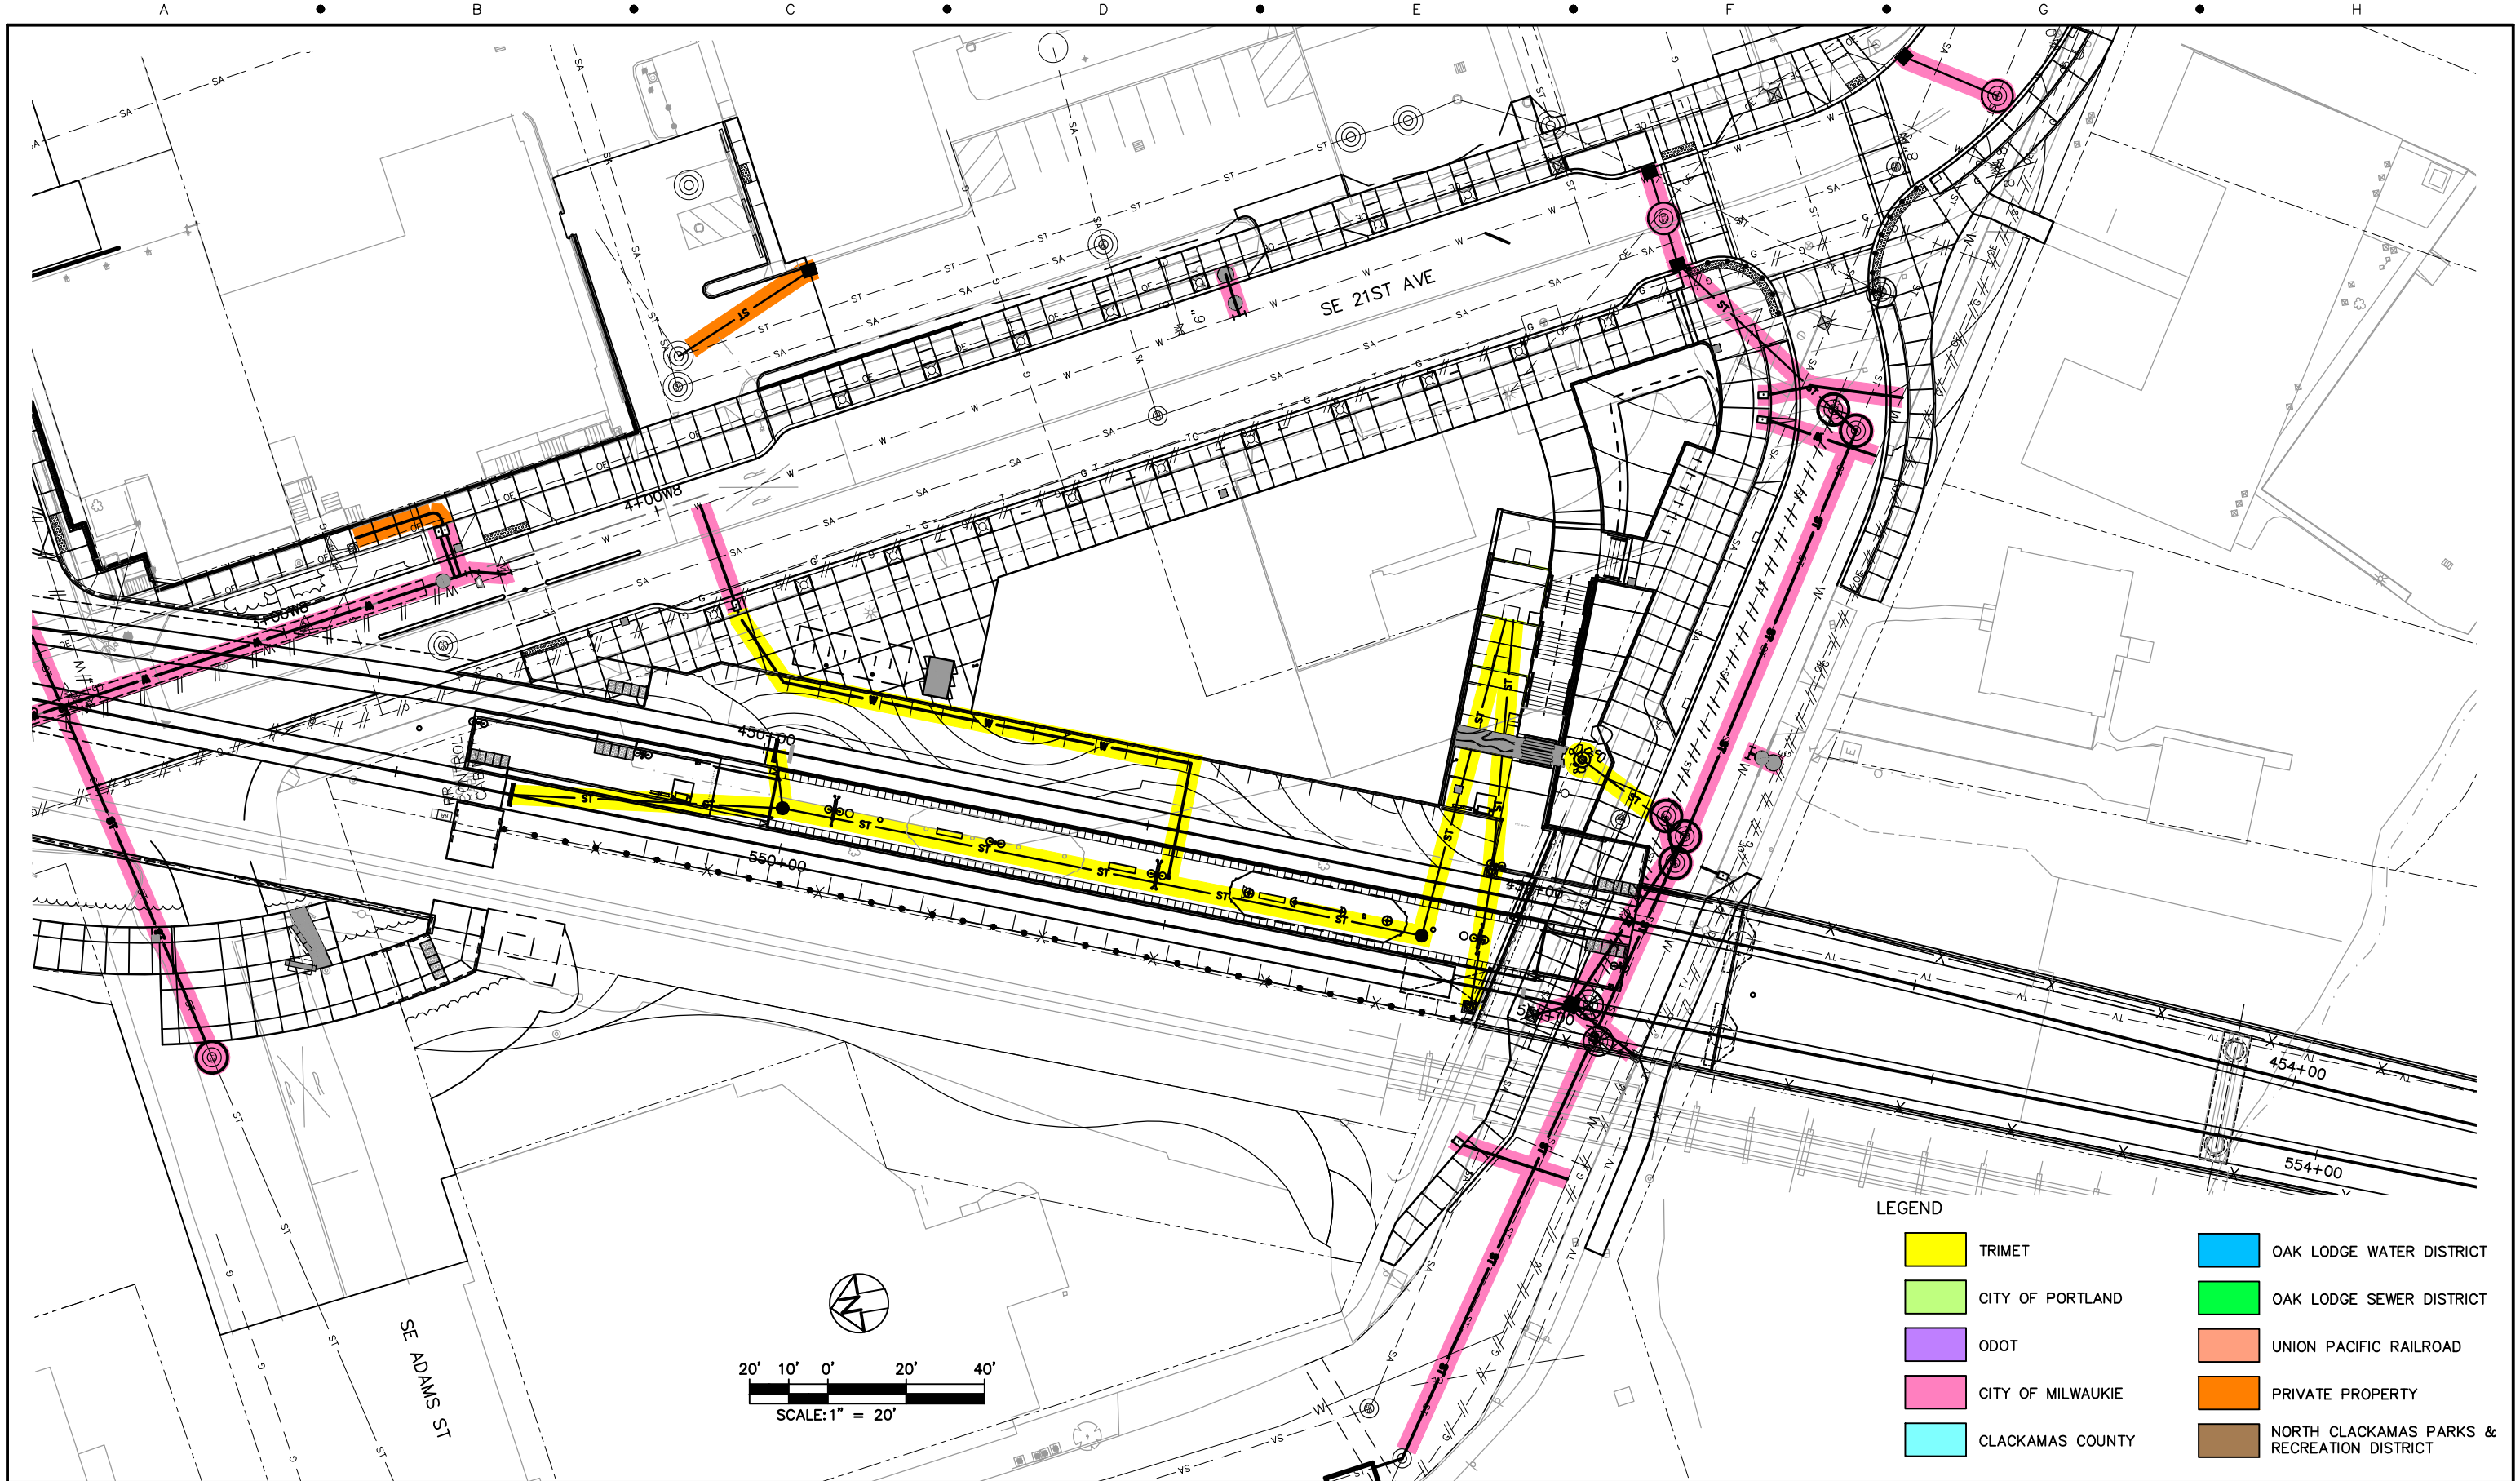

NO.	DATE	BY	APPD.	REVISIONS
		CHK.		

DESIGNED	DATE
DRAWN	DATE
CHECKED	DATE
APPROVED	DATE


**TRI-COUNTY METROPOLITAN TRANSPORTATION DISTRICT OF OREGON**

TRI MET
CAPITAL PROJECTS DIVISION
1800 SW FIRST AVE., SUITE 300
PORTLAND, OREGON 97201

SUBMITTED: DATE: APPROVED: DATE:

**PORTLAND TO MILWAUKIE LRT
MAINTENANCE AGREEMENT**
UTILITIES
STA 448+30 TO STA 454+50
SE ADAMS ST & SE 21ST AVE

SCALE: 1" = 20'-0" DRAWING NO.: U15E-157 UTILITIES 77/93

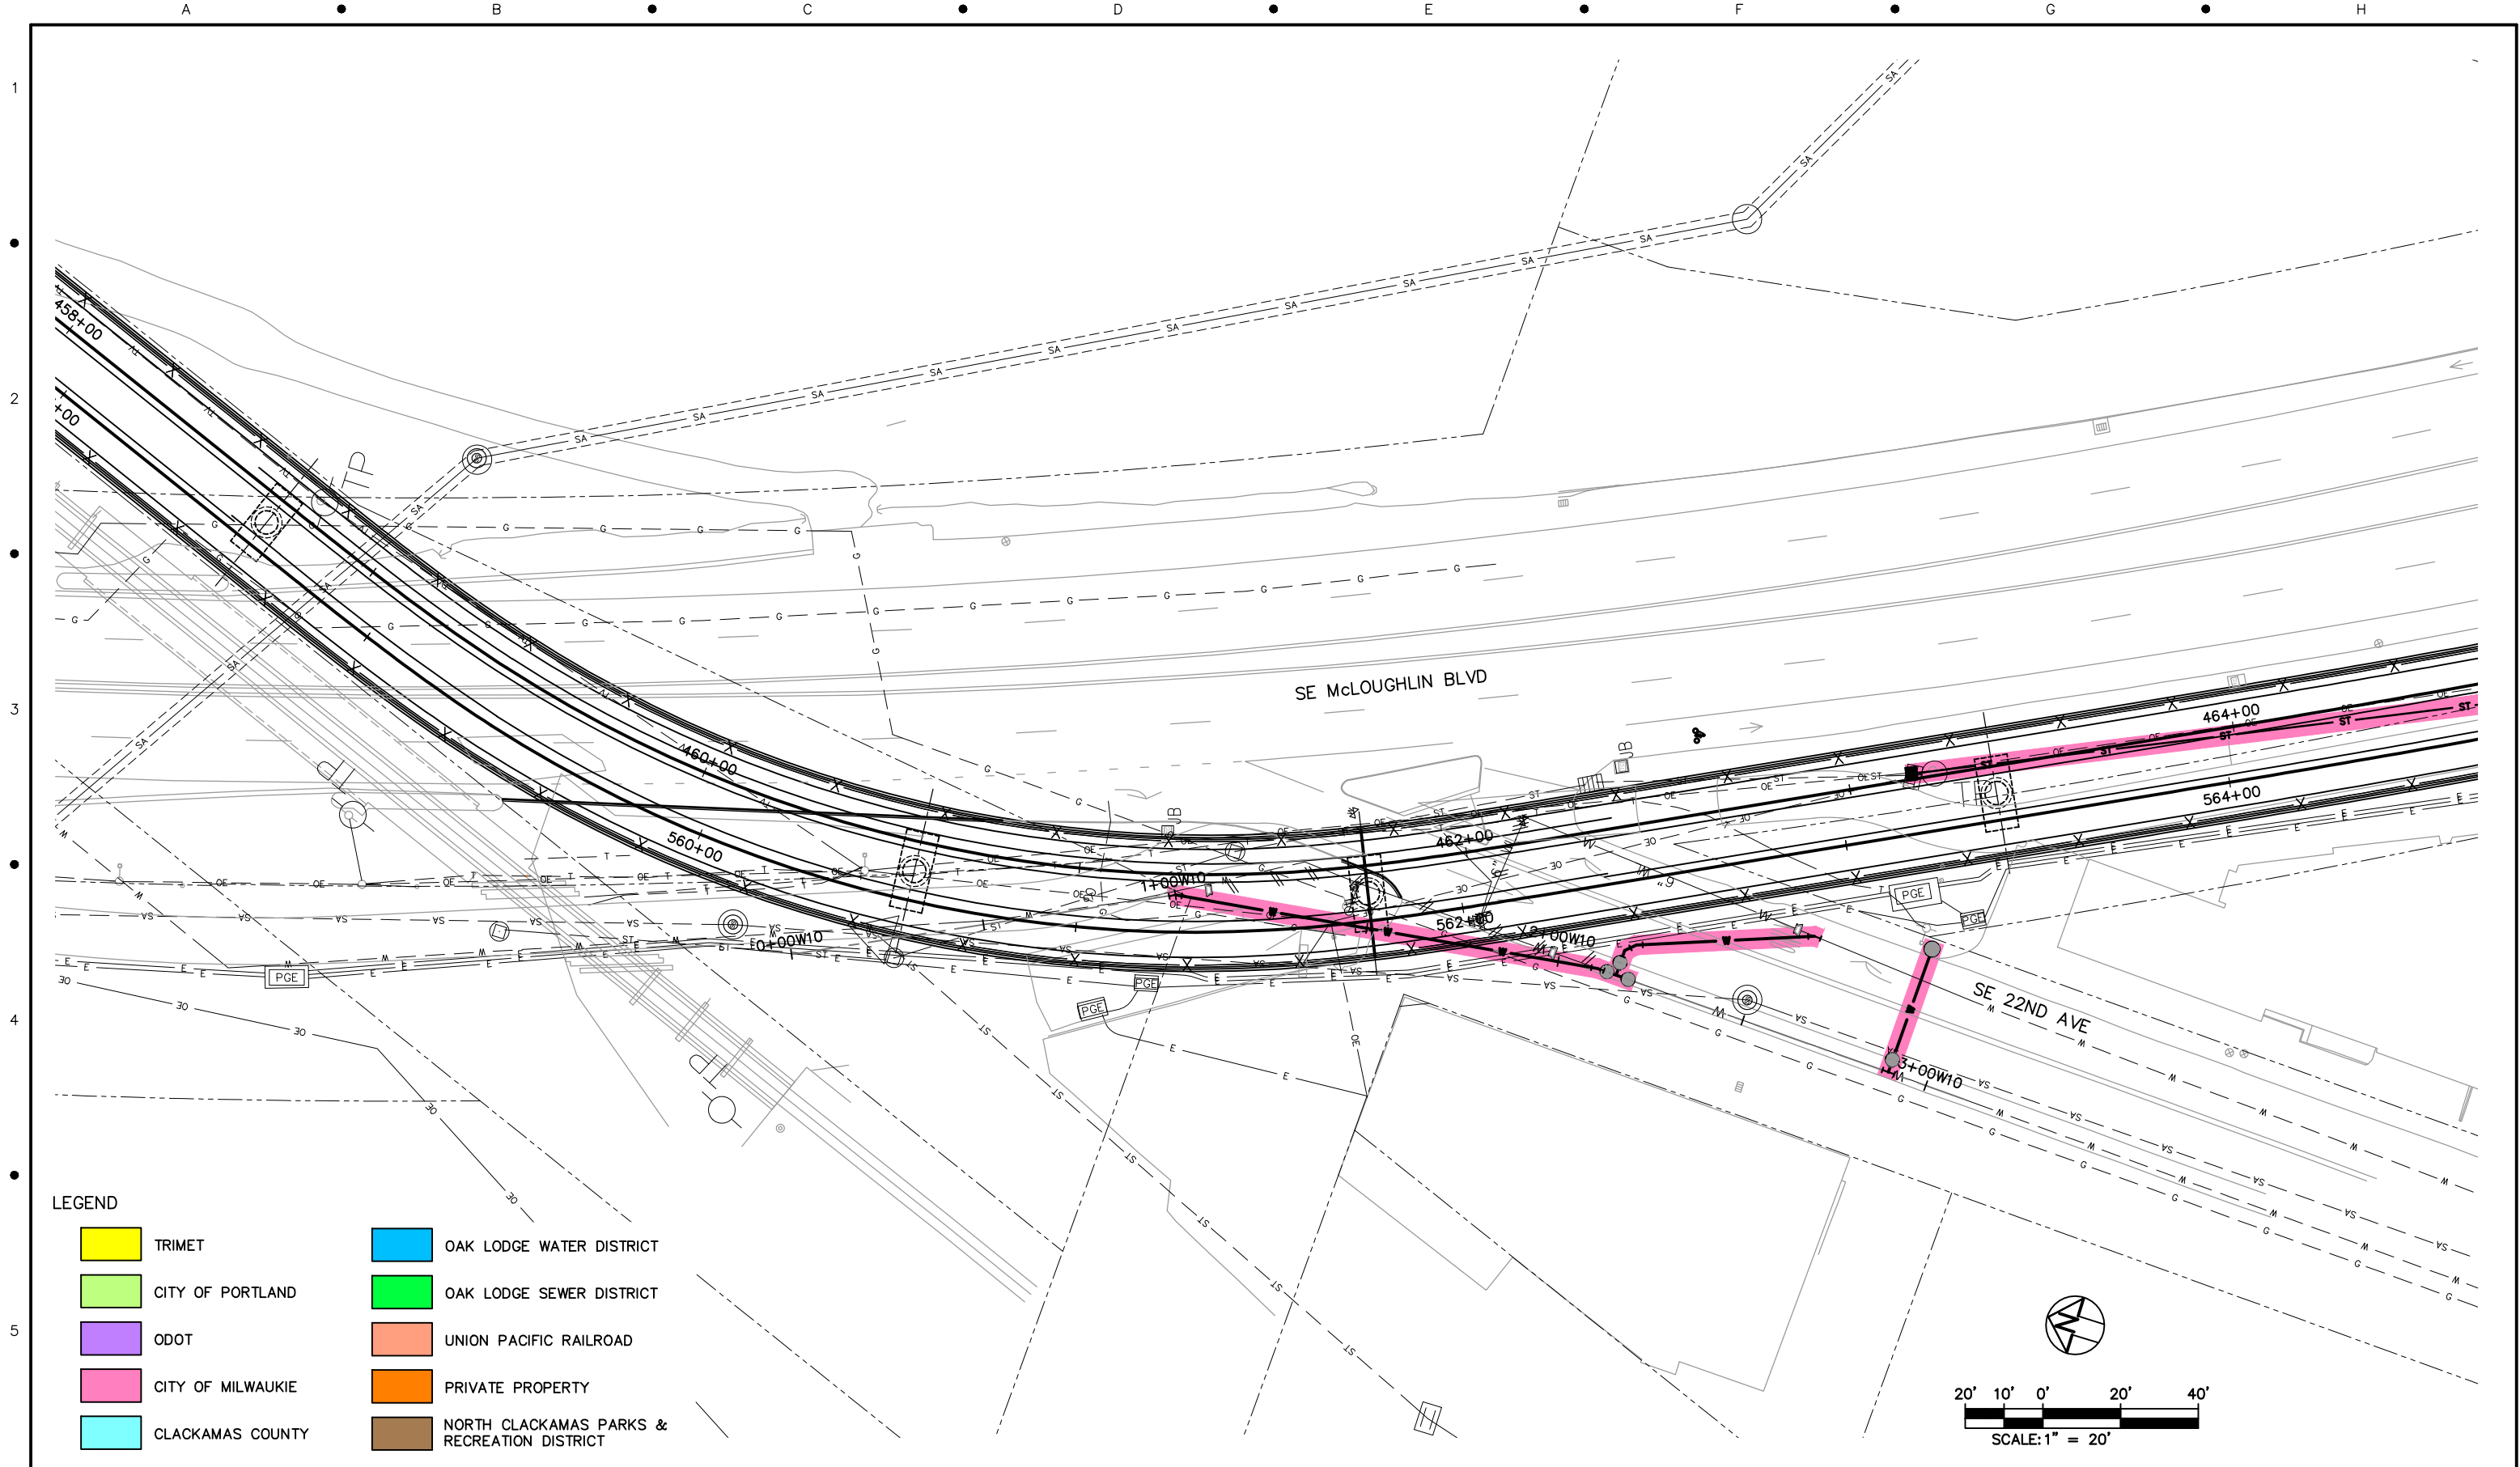

NO.	DATE	BY	APPD.	REVISIONS
		CHK.		

DESIGNED	DATE
DRAWN	DATE
CHECKED	DATE
APPROVED	DATE


**TRI-COUNTY METROPOLITAN TRANSPORTATION DISTRICT OF OREGON**

TRI MET
CAPITAL PROJECTS
DIVISION
1800 SW FIRST AVE., SUITE 300
PORTLAND, OREGON 97201

SUBMITTED: DATE: APPROVED: DATE:

**PORTLAND TO MILWAUKIE LRT
MAINTENANCE AGREEMENT**
UTILITIES
STA 458+00 TO STA 464+60
SE MCLOUGHLIN BLVD & SE 22ND AVE

SCALE: 1" = 20'-0" DRAWING NO.: U15E-159 UTILITIES 78/93

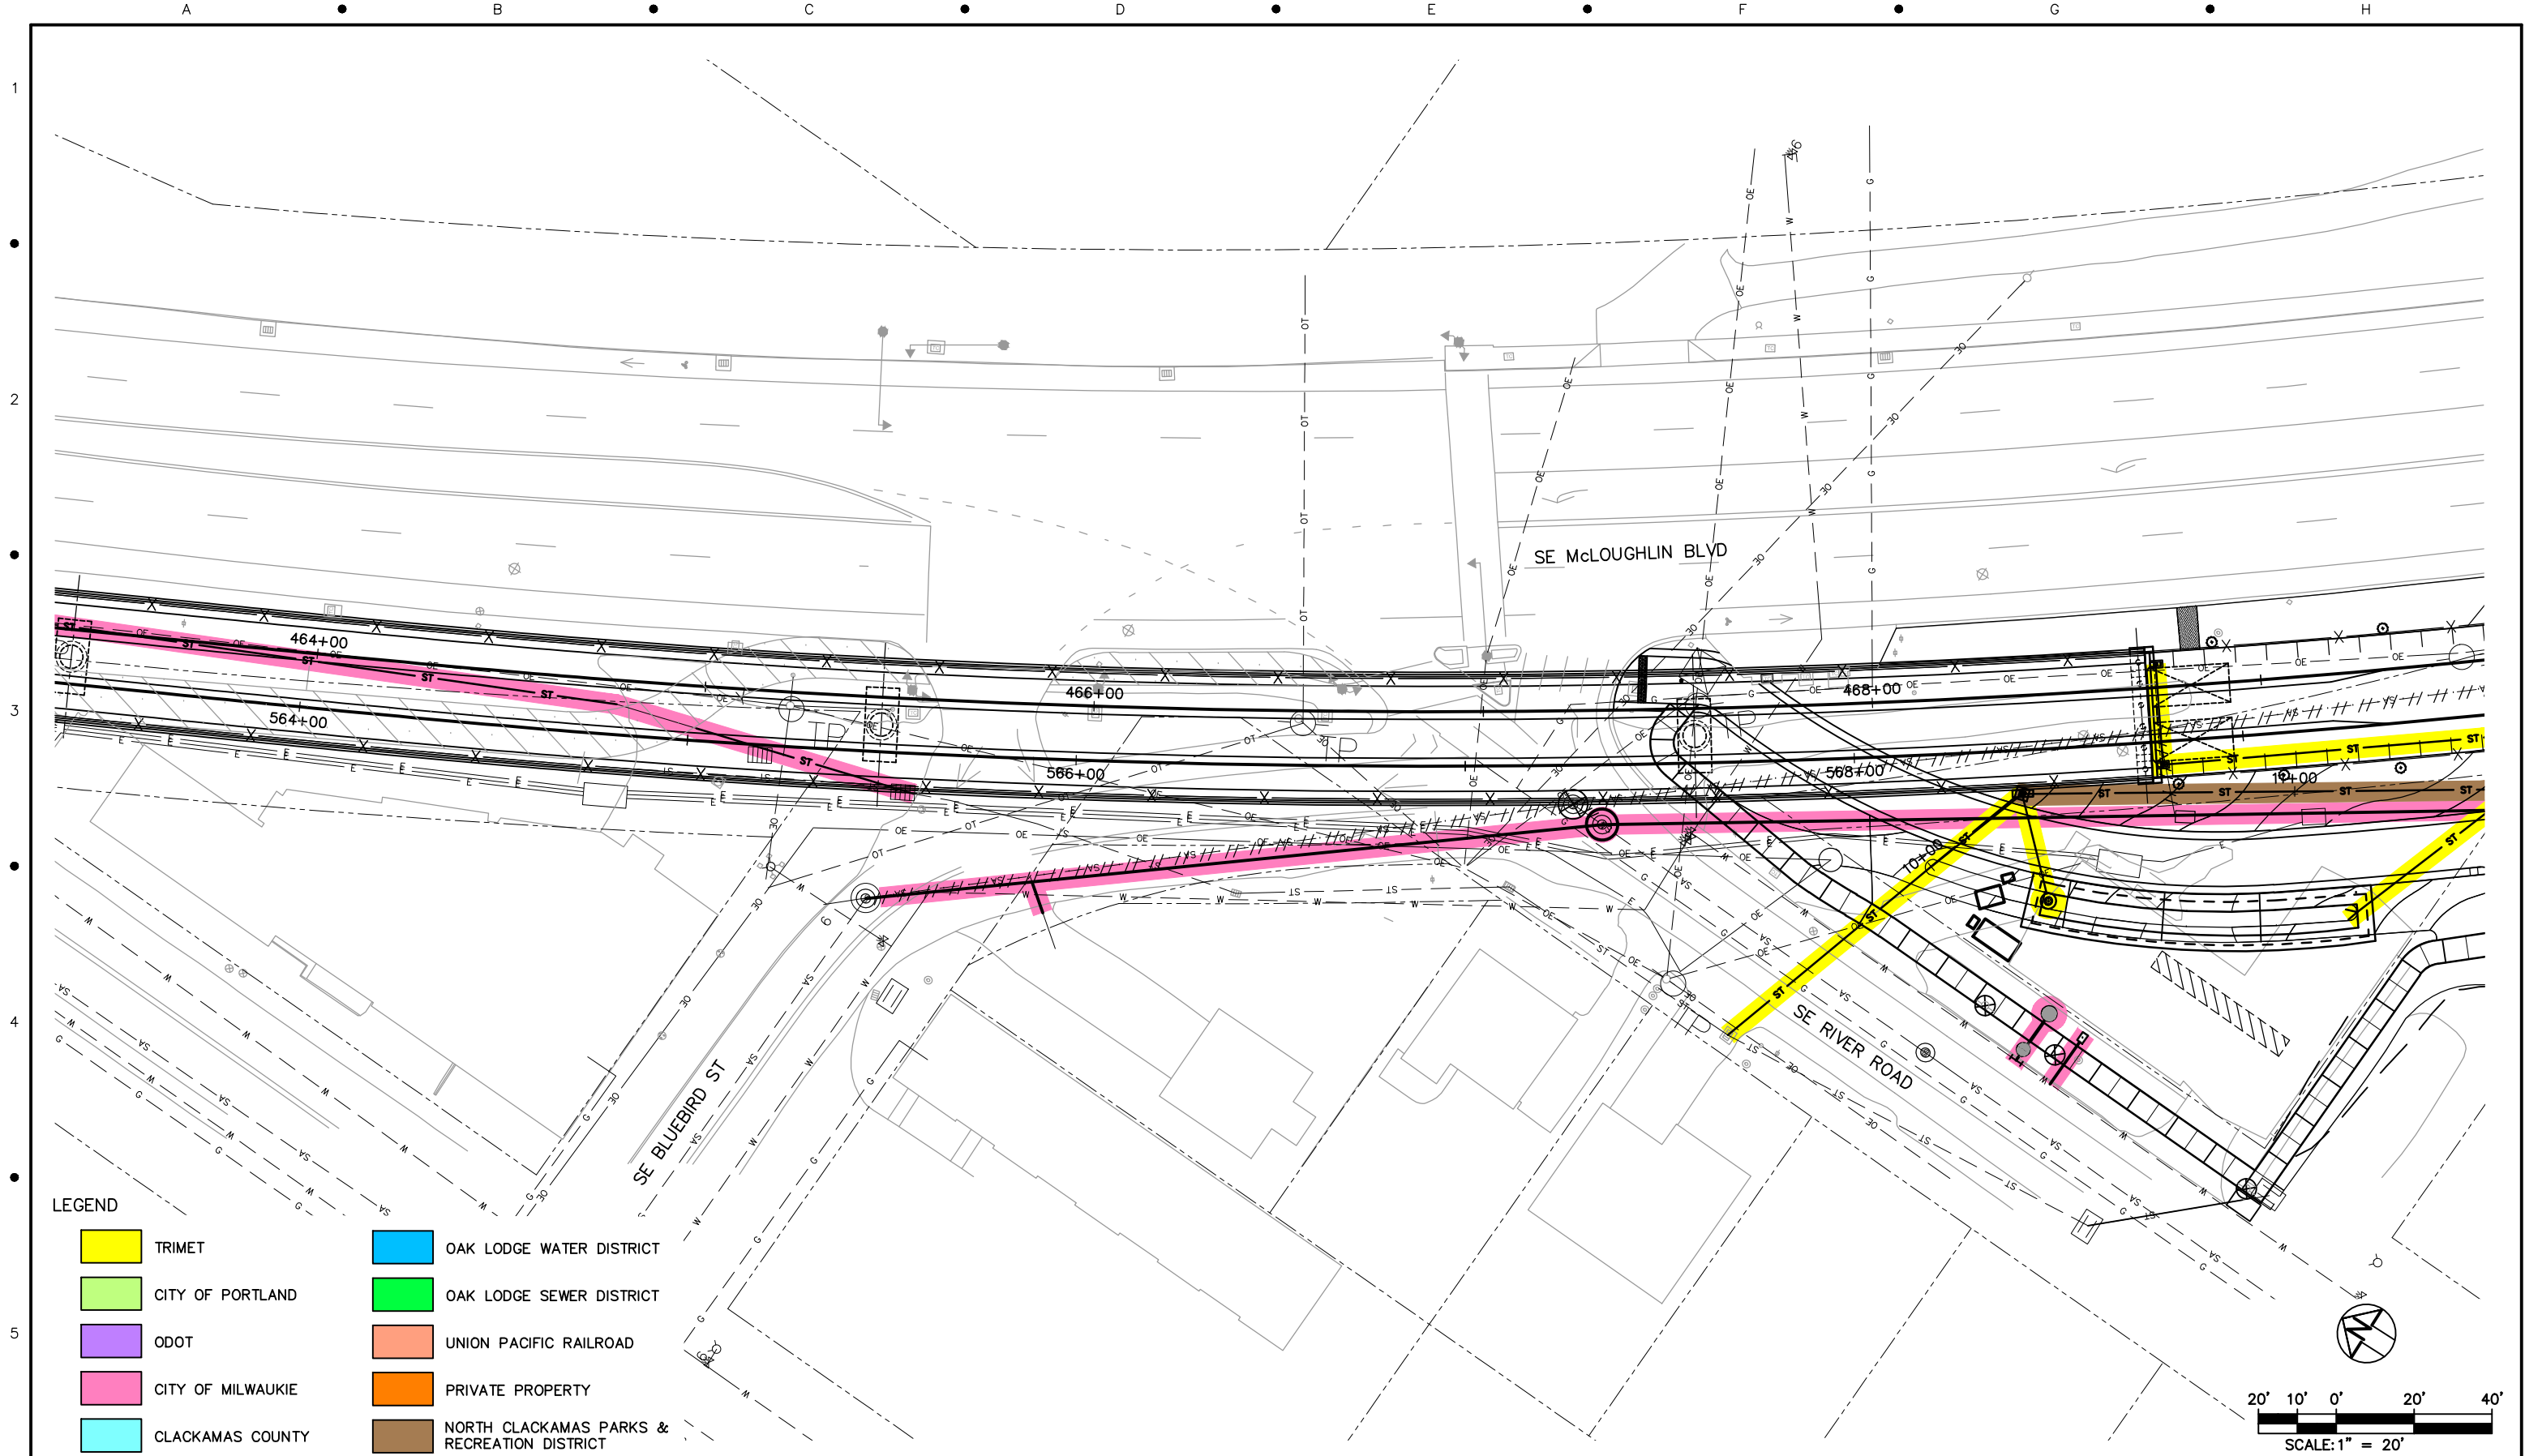

LEGEND				
	TRIMET		OAK LODGE WATER DISTRICT	
	CITY OF PORTLAND		OAK LODGE SEWER DISTRICT	
	ODOT		UNION PACIFIC RAILROAD	
	CITY OF MILWAUKIE		PRIVATE PROPERTY	
	CLACKAMAS COUNTY		NORTH CLACKAMAS PARKS & RECREATION DISTRICT	

NO.	DATE	BY	APPD.	REVISIONS
		CHK.		

DESIGNED	DATE
DRAWN	DATE
CHECKED	DATE
APPROVED	DATE



TRI-COUNTY METROPOLITAN TRANSPORTATION DISTRICT OF OREGON

TRI-MET

CAPITAL PROJECTS
DIVISION
1800 SW FIRST AVE., SUITE 300
PORTLAND, OREGON 97201

SUBMITTED:

DATE:

APPROVED:

DATE:

PORTLAND TO MILWAUKIE LRT
MAINTENANCE AGREEMENT


UTILITIES
STA 463+30 TO STA 469+60
SE McLOUGHLIN BLVD & SE RIVER RD


SCALE: 1" = 20'-0"

DRAWING NO.: U15E-160

UTILITIES

79/93

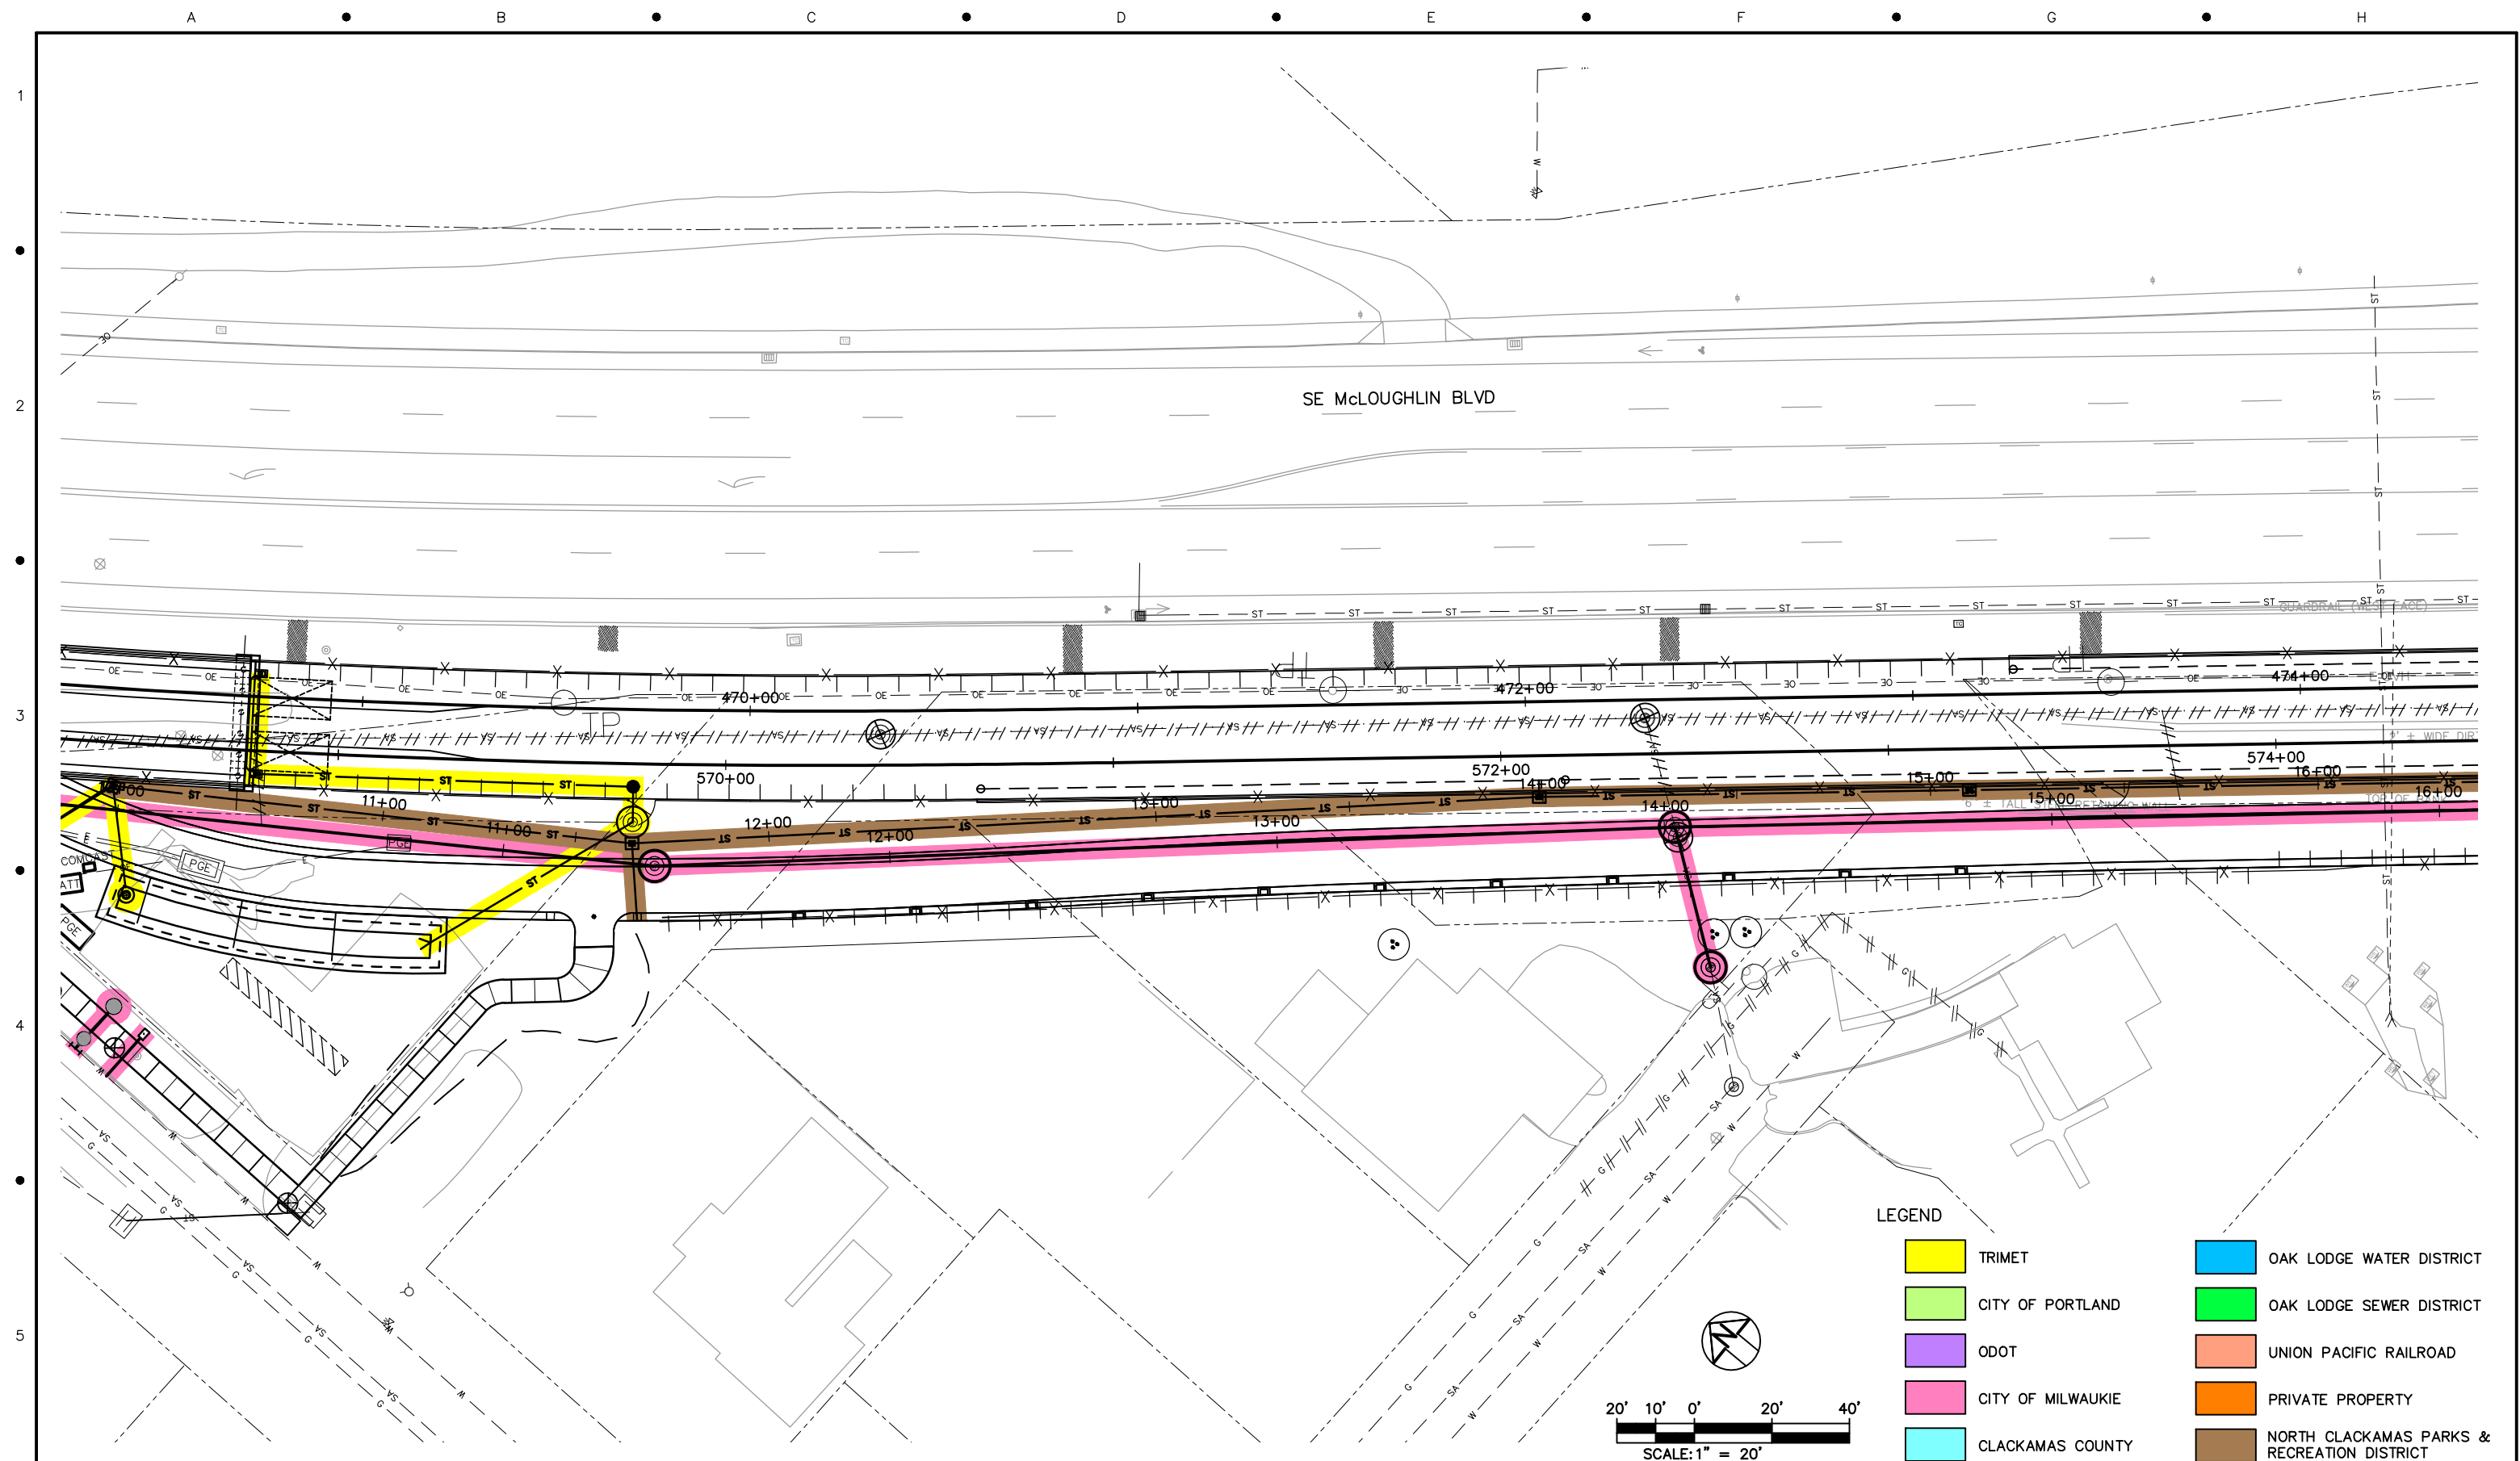[illegible]

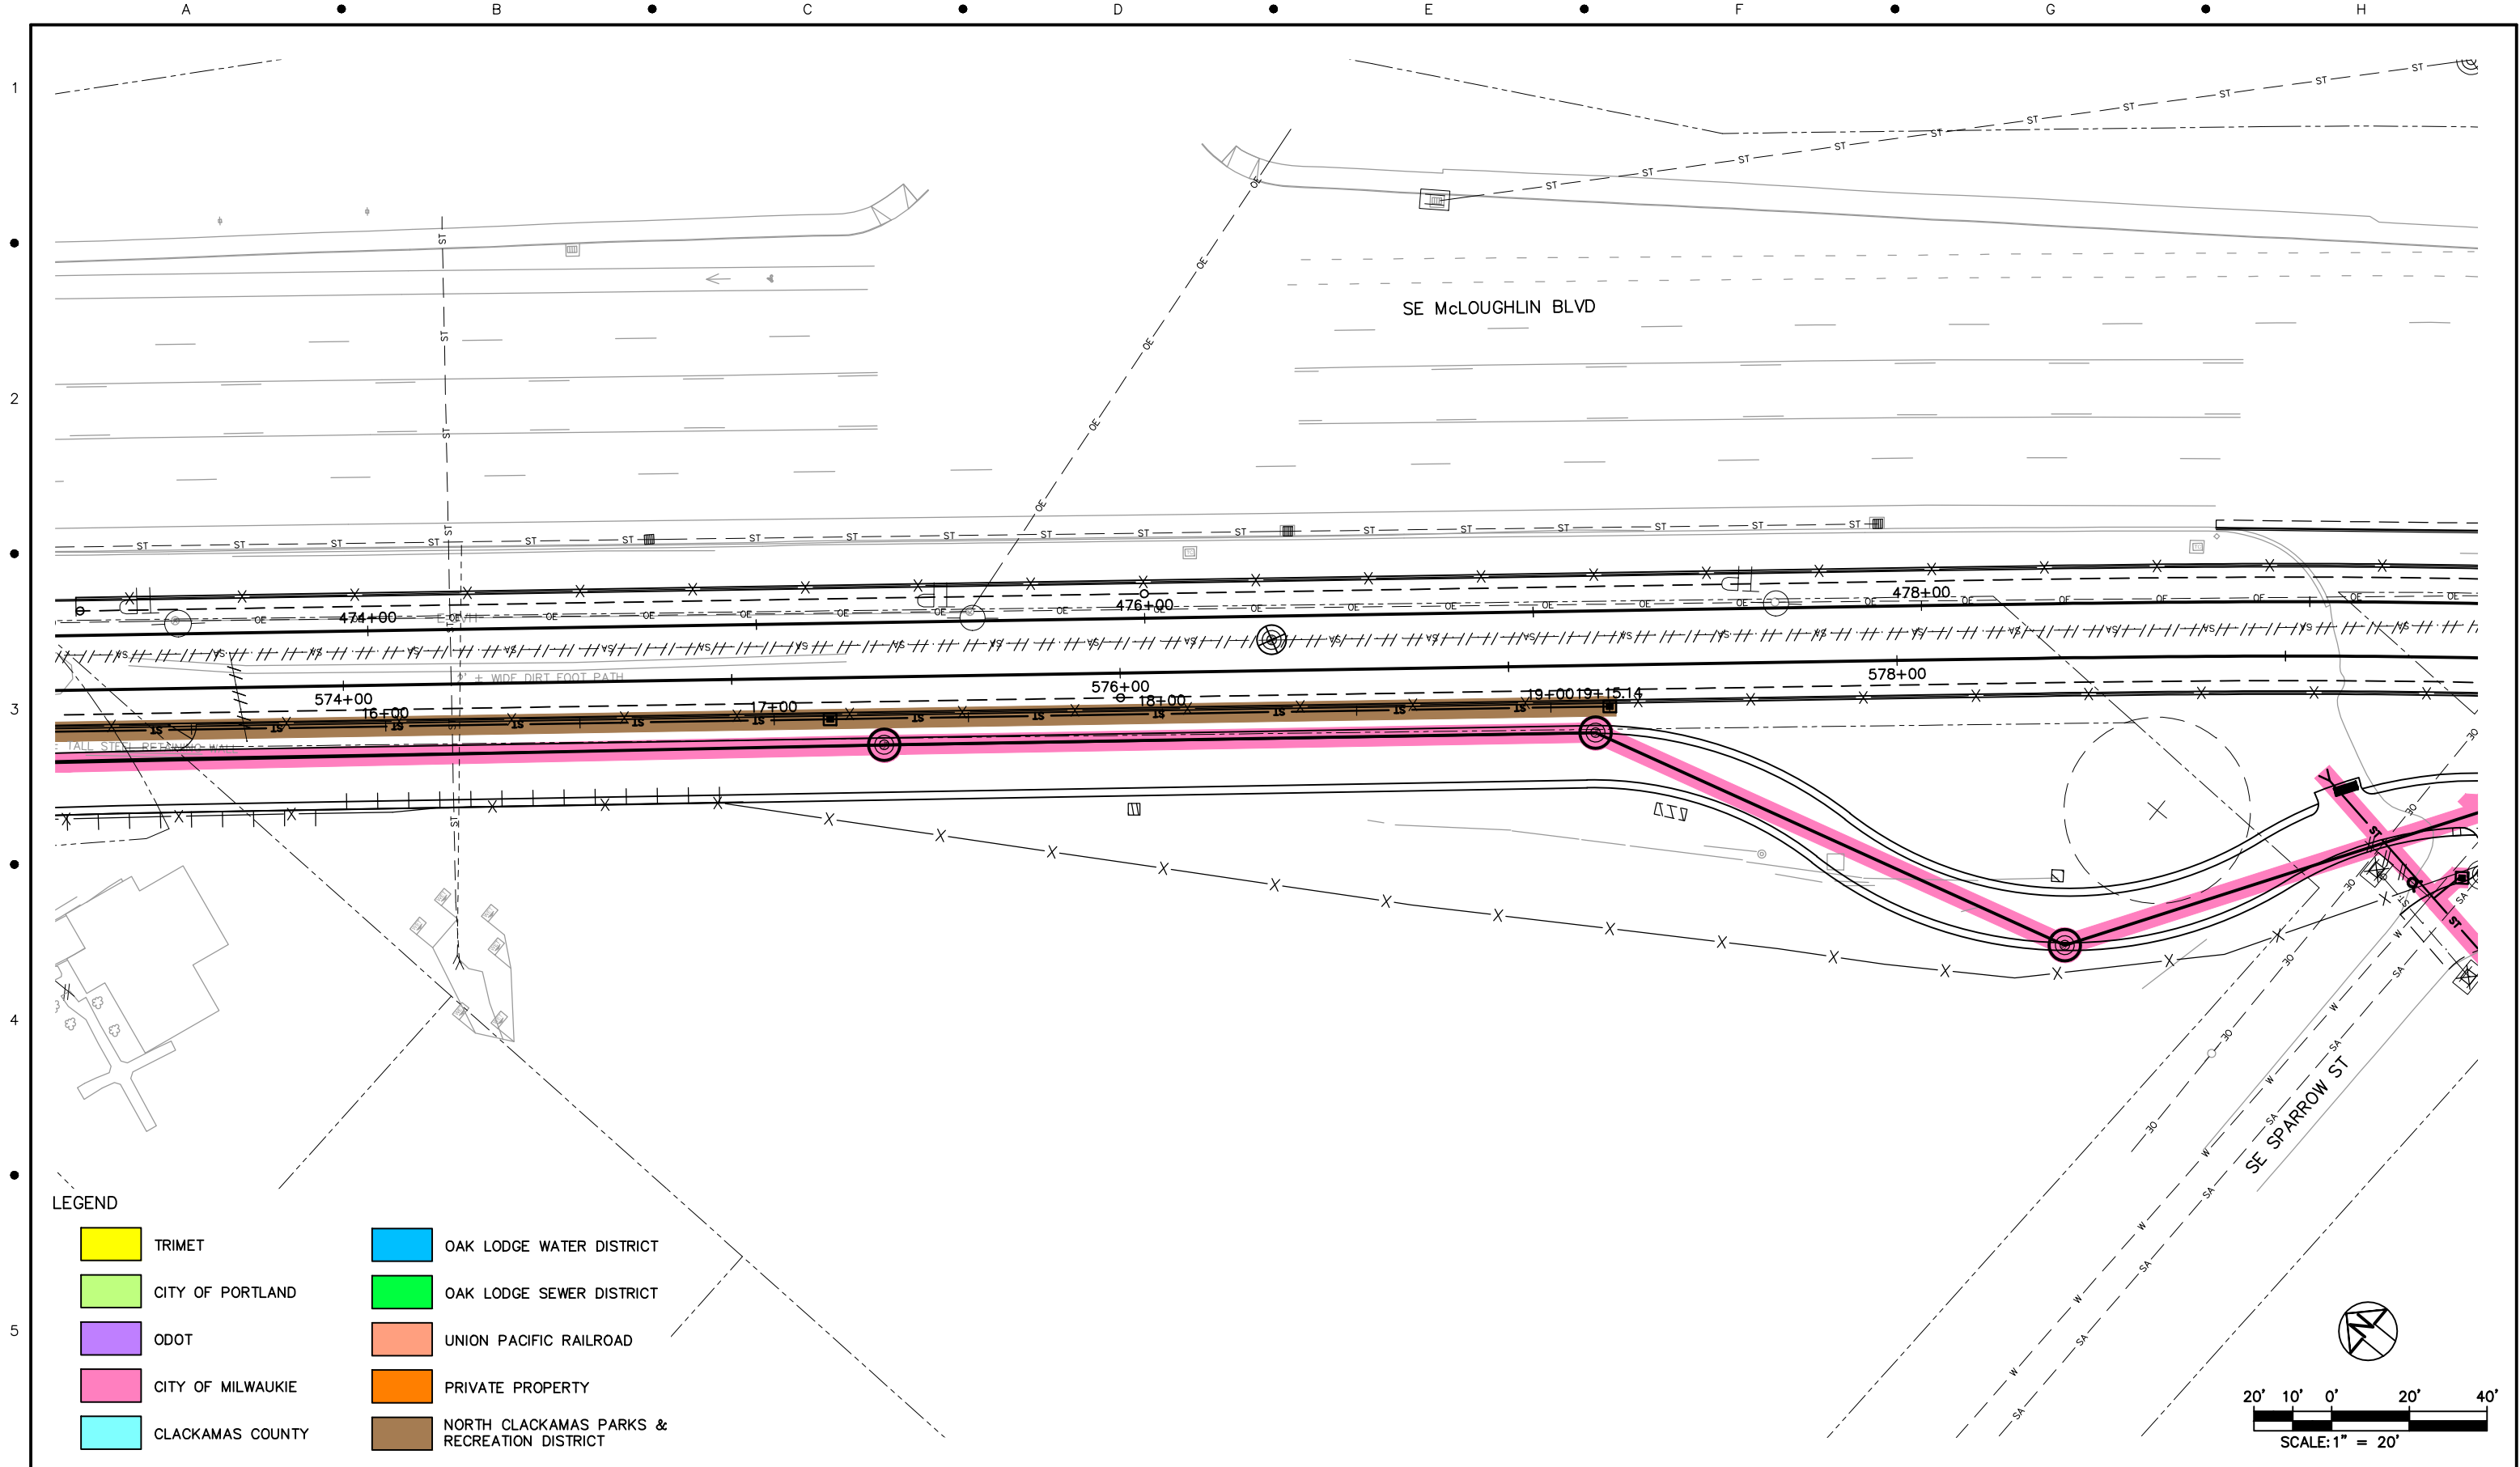


LEGEND

- | | |
|-------------------------------|---|
| <div></div> TRIMET | <div></div> OAK LODGE WATER DISTRICT |
| <div></div> CITY OF PORTLAND | <div></div> OAK LODGE SEWER DISTRICT |
| <div></div> ODOT | <div></div> UNION PACIFIC RAILROAD |
| <div></div> CITY OF MILWAUKIE | <div></div> PRIVATE PROPERTY |
| <div></div> CLACKAMAS COUNTY | <div></div> NORTH CLACKAMAS PARKS & RECREATION DISTRICT |

NO.	DATE	BY	APPD.	REVISIONS
		CHK.		

DESIGNED	DATE
DRAWN	DATE
CHECKED	DATE
APPROVED	DATE

 

TRI-COUNTY METROPOLITAN TRANSPORTATION DISTRICT OF OREGON

TRI-COUNTY MET

CAPITAL PROJECTS
DIVISION
1800 SW FIRST AVE., SUITE 300
PORTLAND, OREGON 97201

SUBMITTED: DATE: APPROVED: DATE:

PORTLAND TO MILWAUKIE LRT
MAINTENANCE AGREEMENT


UTILITIES
STA 473+20 TO STA 479+40
SE MCGLOUGHLIN BLVD & SE SPARROW ST

SCALE: 1" = 20'-0"

DRAWING NO.: U15E-162

UTILITIES

81/93

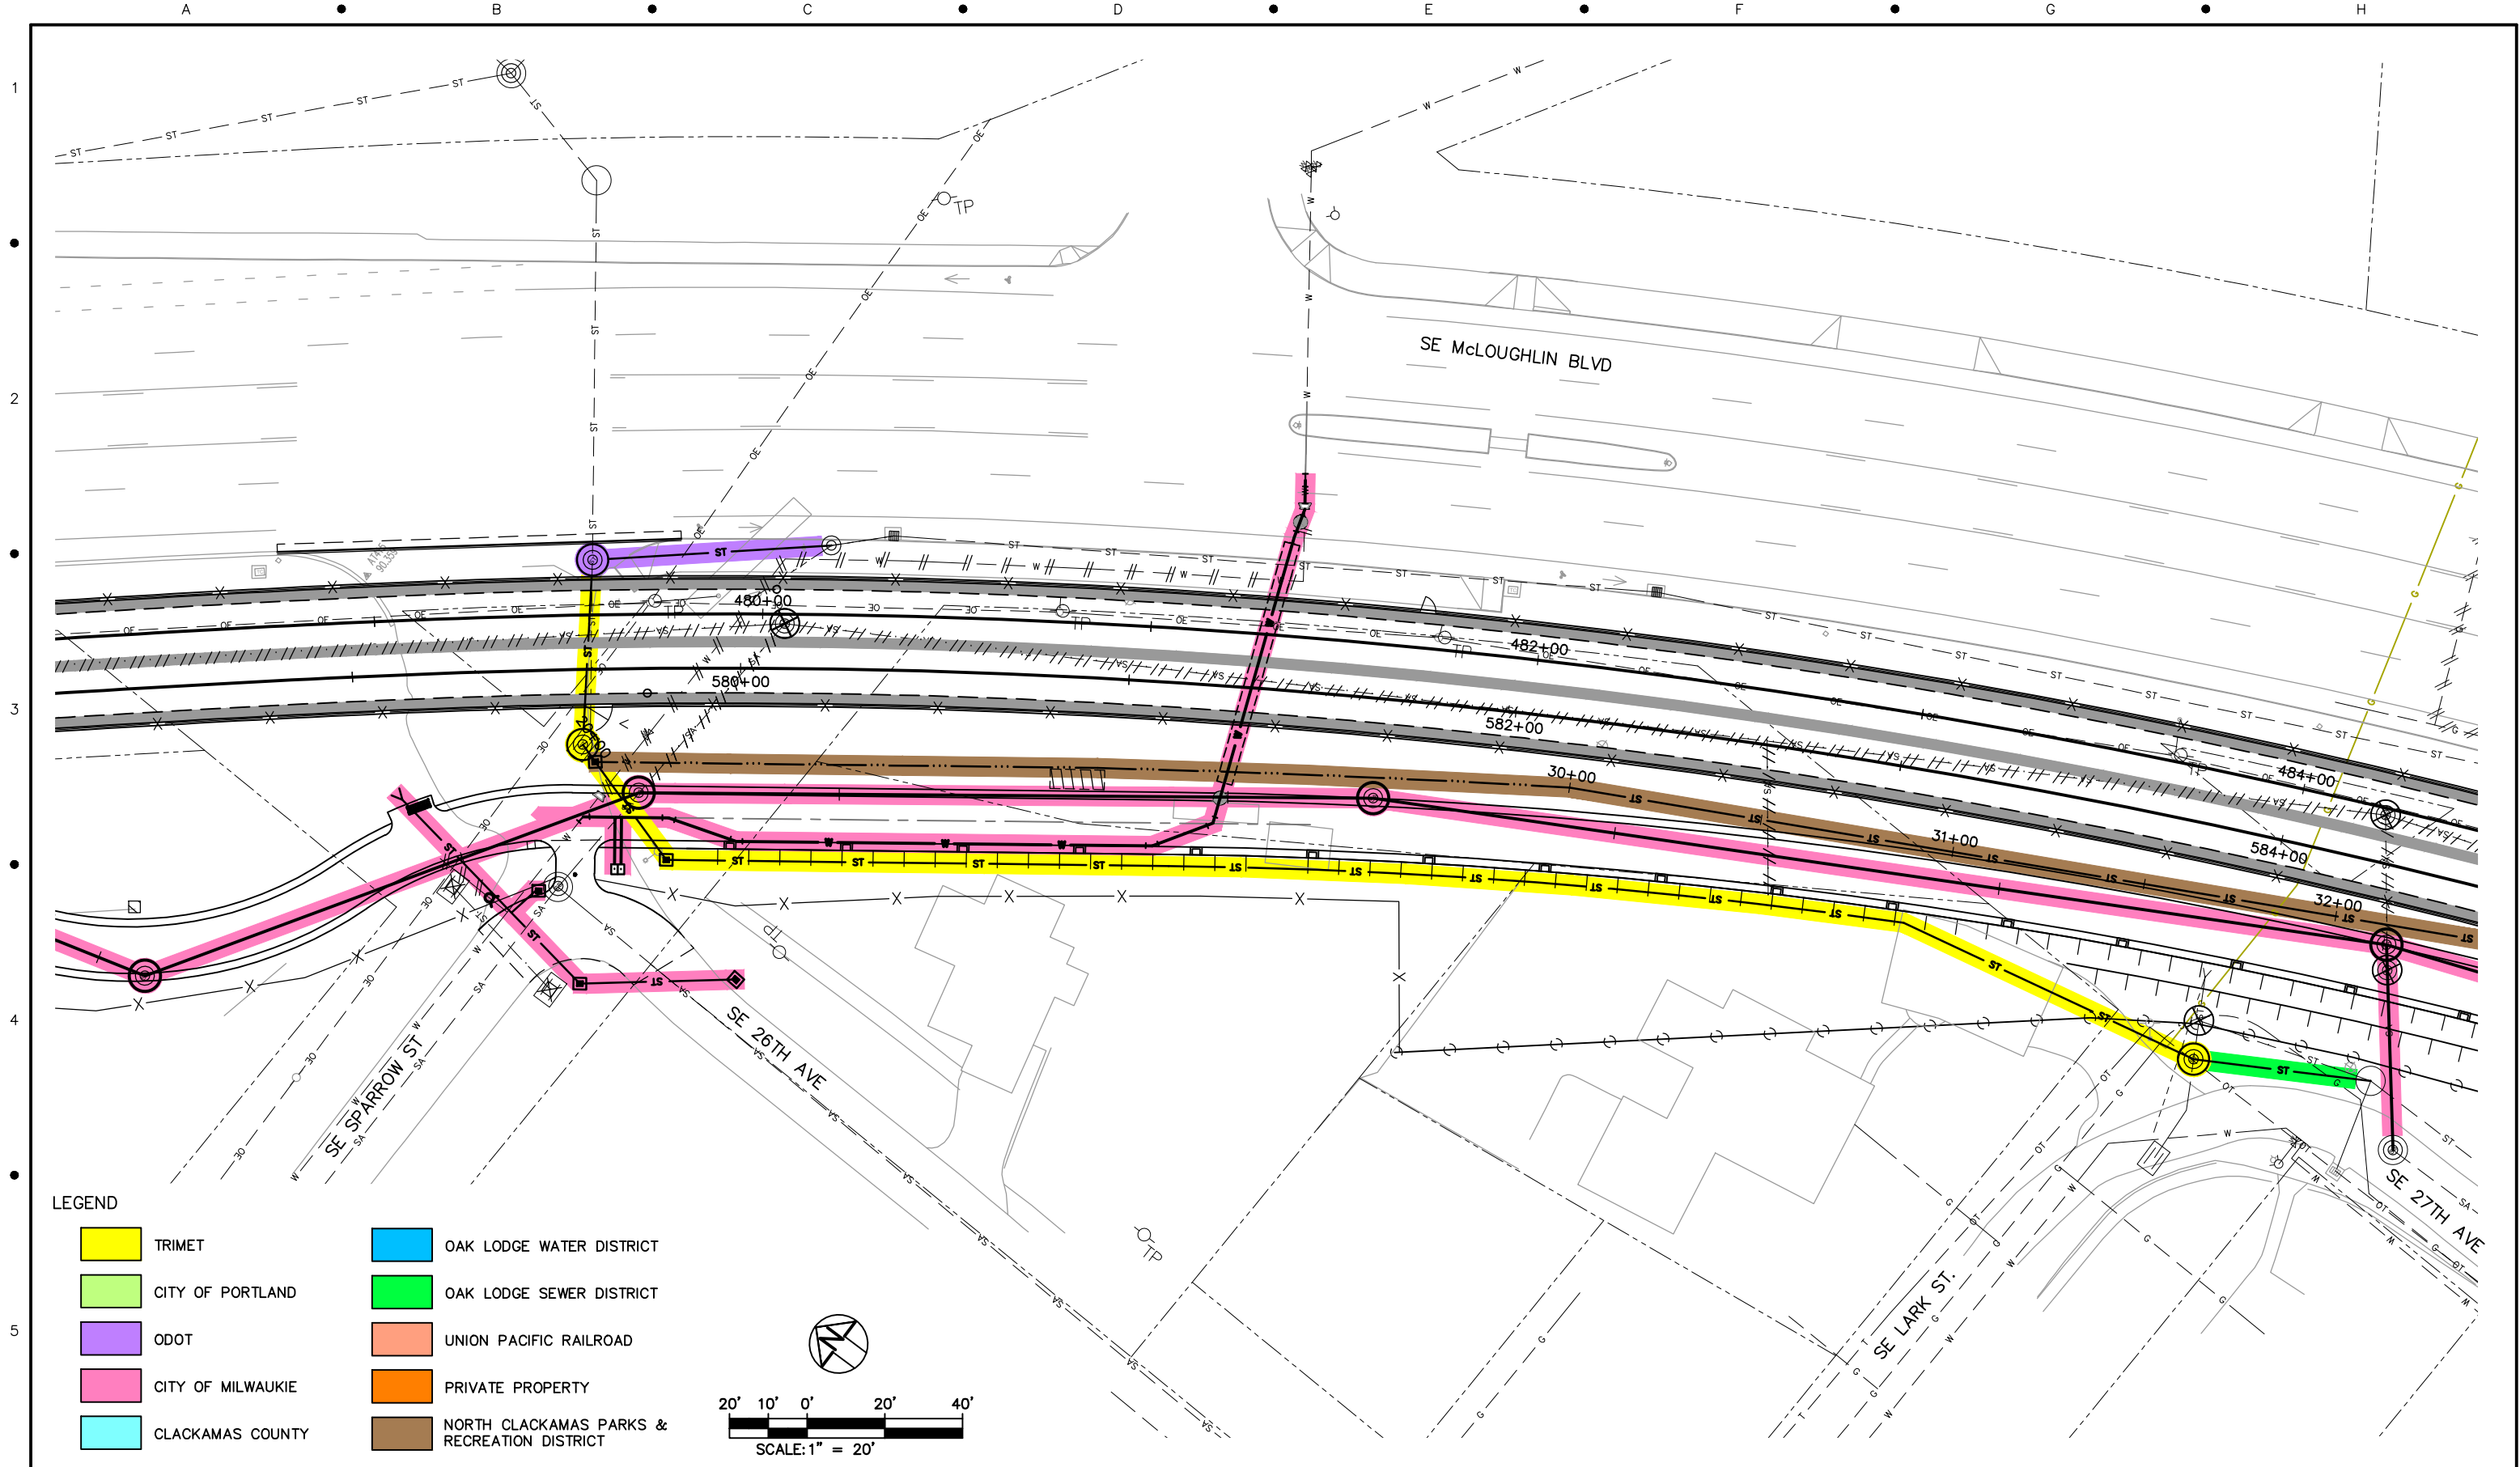

LEGEND

TRIMET

CITY OF PORTLAND

ODOT

CITY OF MILWAUKIECLACKAMAS COUNTYOAK LODGE WATER DISTRICTUNION PACIFIC RAILROADNORTH CLACKAMAS PARKS & RECREATION DISTRICT

NO.	DATE	BY	APPD.	REVISIONS
		CHK.		

DESIGNED	DATE
DRAWN	DATE
CHECKED	DATE
APPROVED	DATE

TRI-COUNTY METROPOLITAN TRANSPORTATION DISTRICT OF OREGON

TRI-MET

CAPITAL PROJECTS DIVISION
1800 SW FIRST AVE., SUITE 300
PORTLAND, OREGON 97201

SUBMITTED:

DATE:

APPROVED:

DATE:

PORTLAND TO MILWAUKIE LRT
MAINTENANCE AGREEMENT


UTILITIES
STA 478+20 TO STA 484+20
SE SPARROW ST TO SE LARK ST

SCALE: 1" = 20'-0"

DRAWING NO.: U15E-163

UTILITIES

82/93

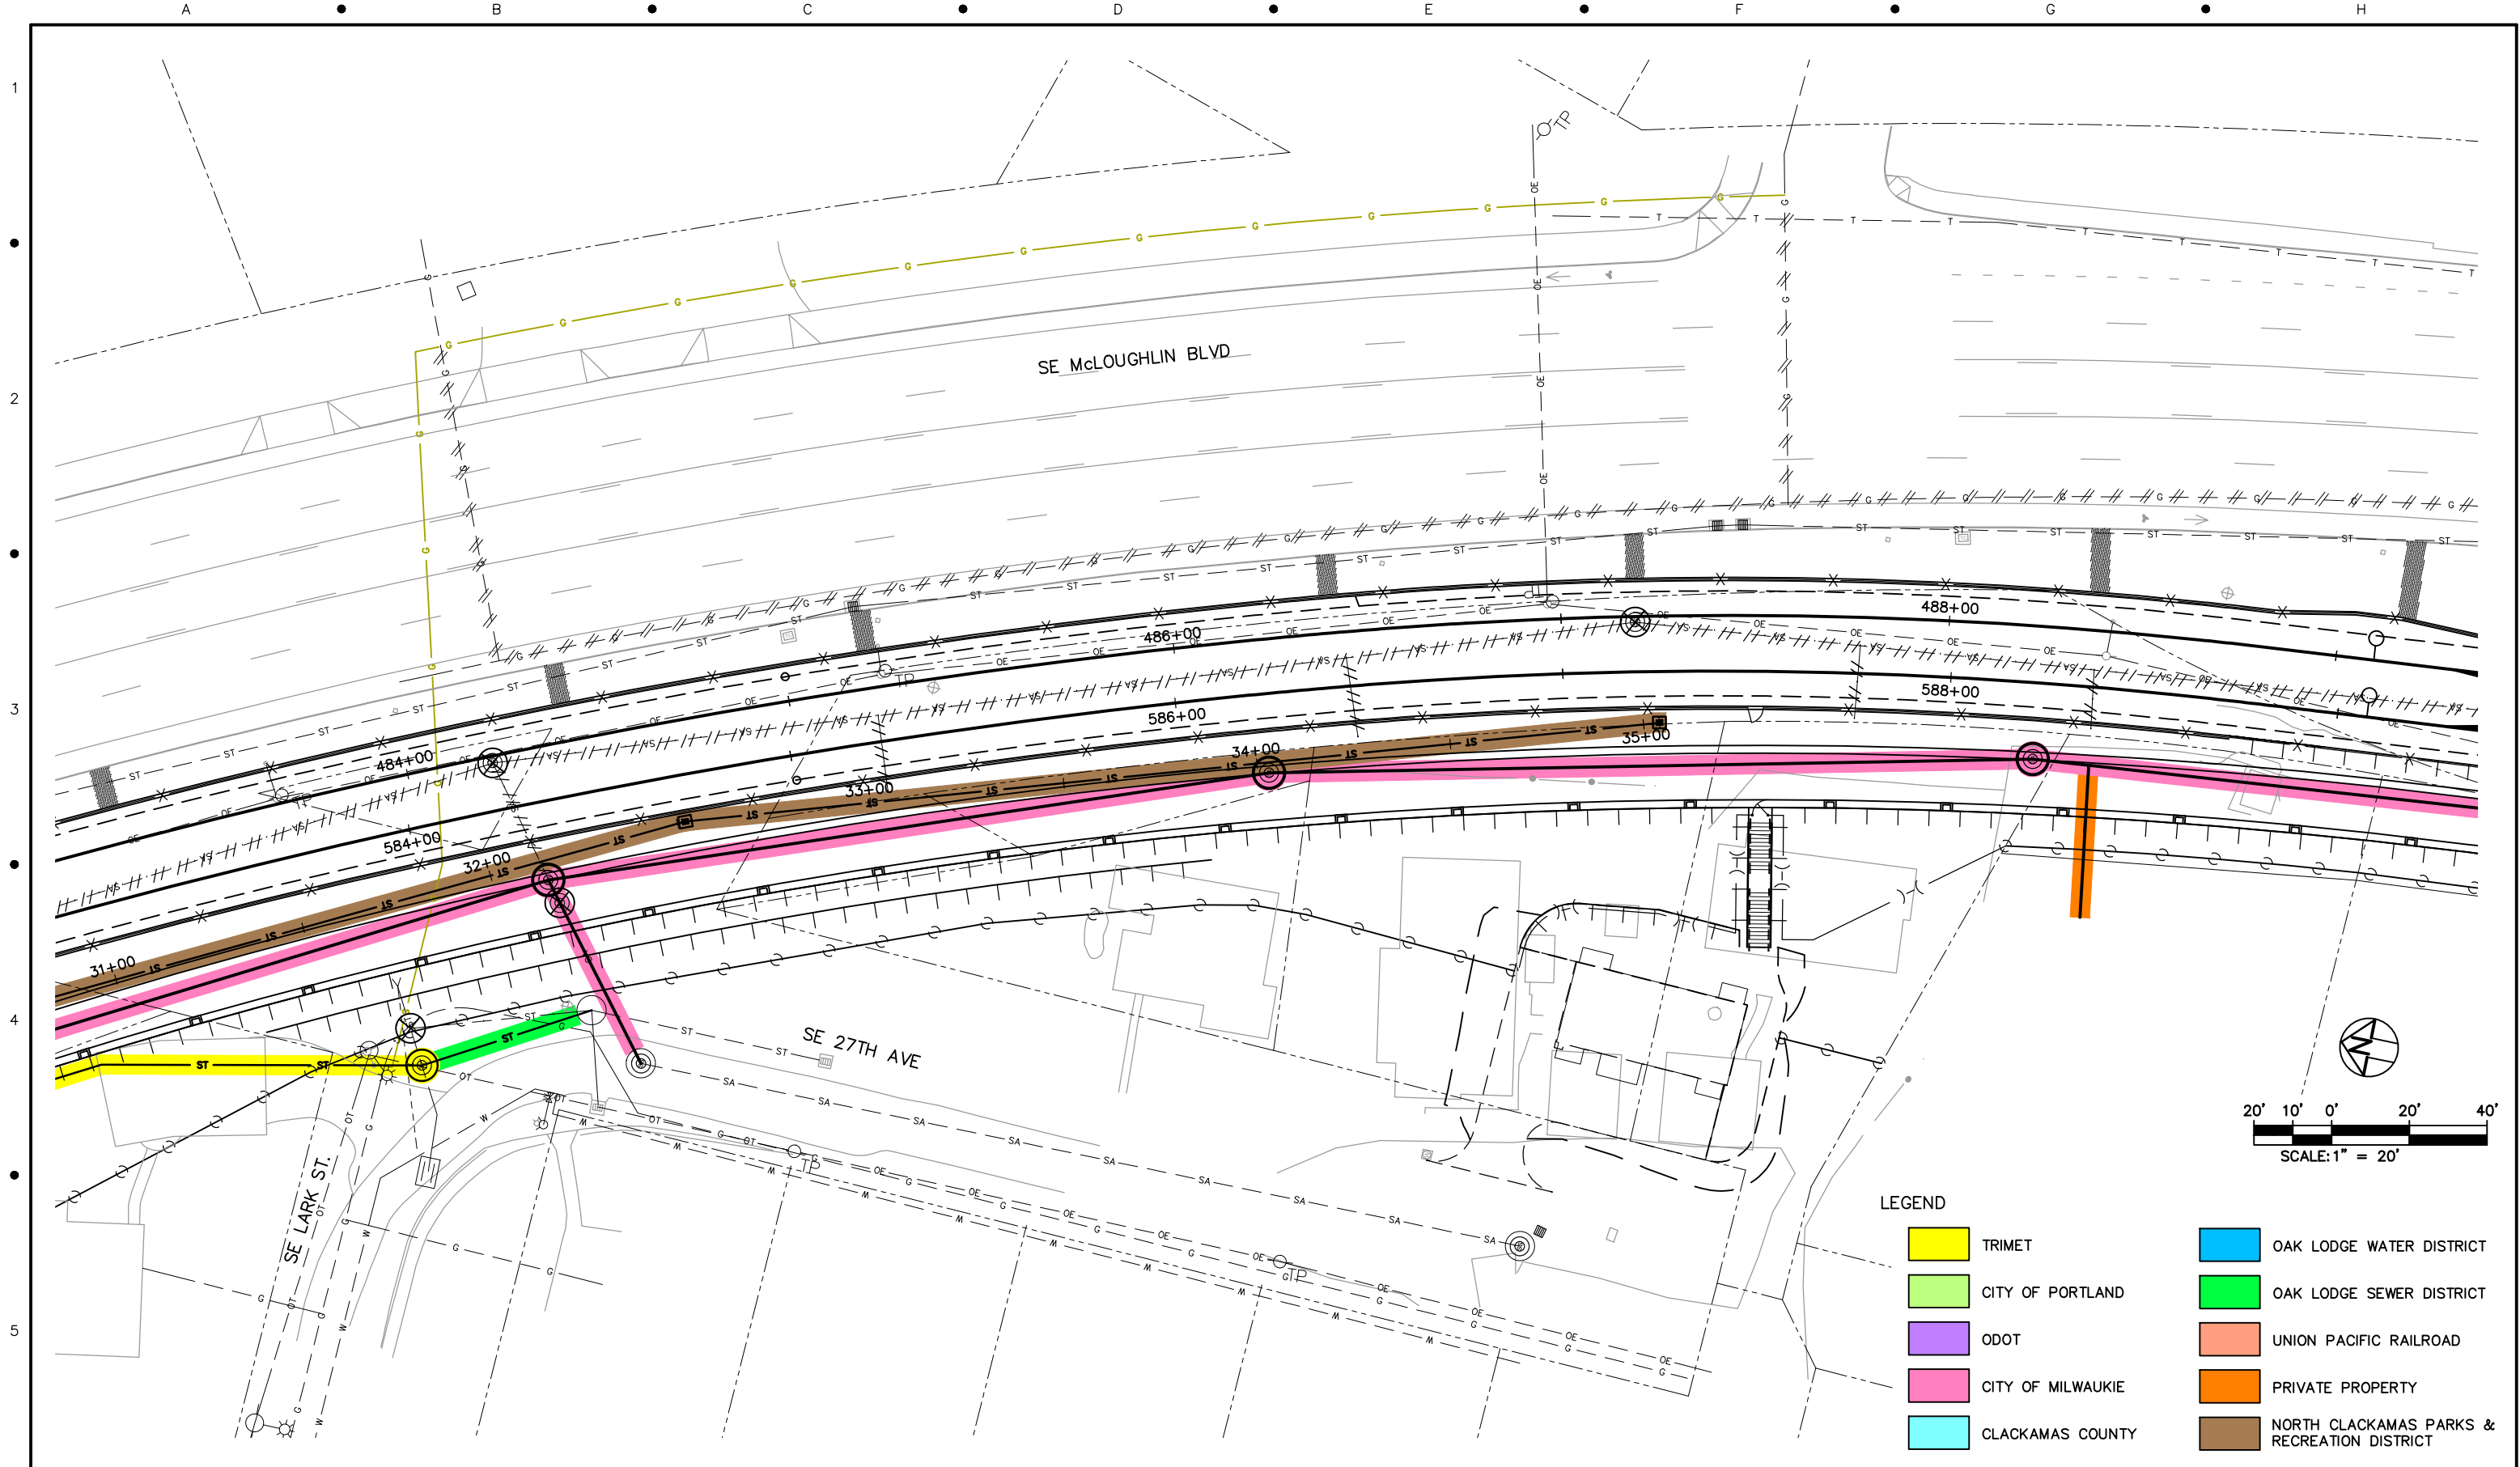

NO.	DATE	BY	APPD.	REVISIONS
		CHK.		

DESIGNED	DATE
DRAWN	DATE
CHECKED	DATE
APPROVED	DATE


**TRI-COUNTY METROPOLITAN TRANSPORTATION DISTRICT OF OREGON**

TRI MET
CAPITAL PROJECTS
DIVISION
1800 SW FIRST AVE., SUITE 300
PORTLAND, OREGON 97201

SUBMITTED: DATE: APPROVED: DATE:

**PORTLAND TO MILWAUKIE LRT
MAINTENANCE AGREEMENT**
UTILITIES
STA 483+10 TO STA 489+30
SE 27TH AVE AND SE MCLOUGHLIN BLVD

SCALE: 1" = 20'-0" DRAWING NO.: U15E-164 UTILITIES 83/93

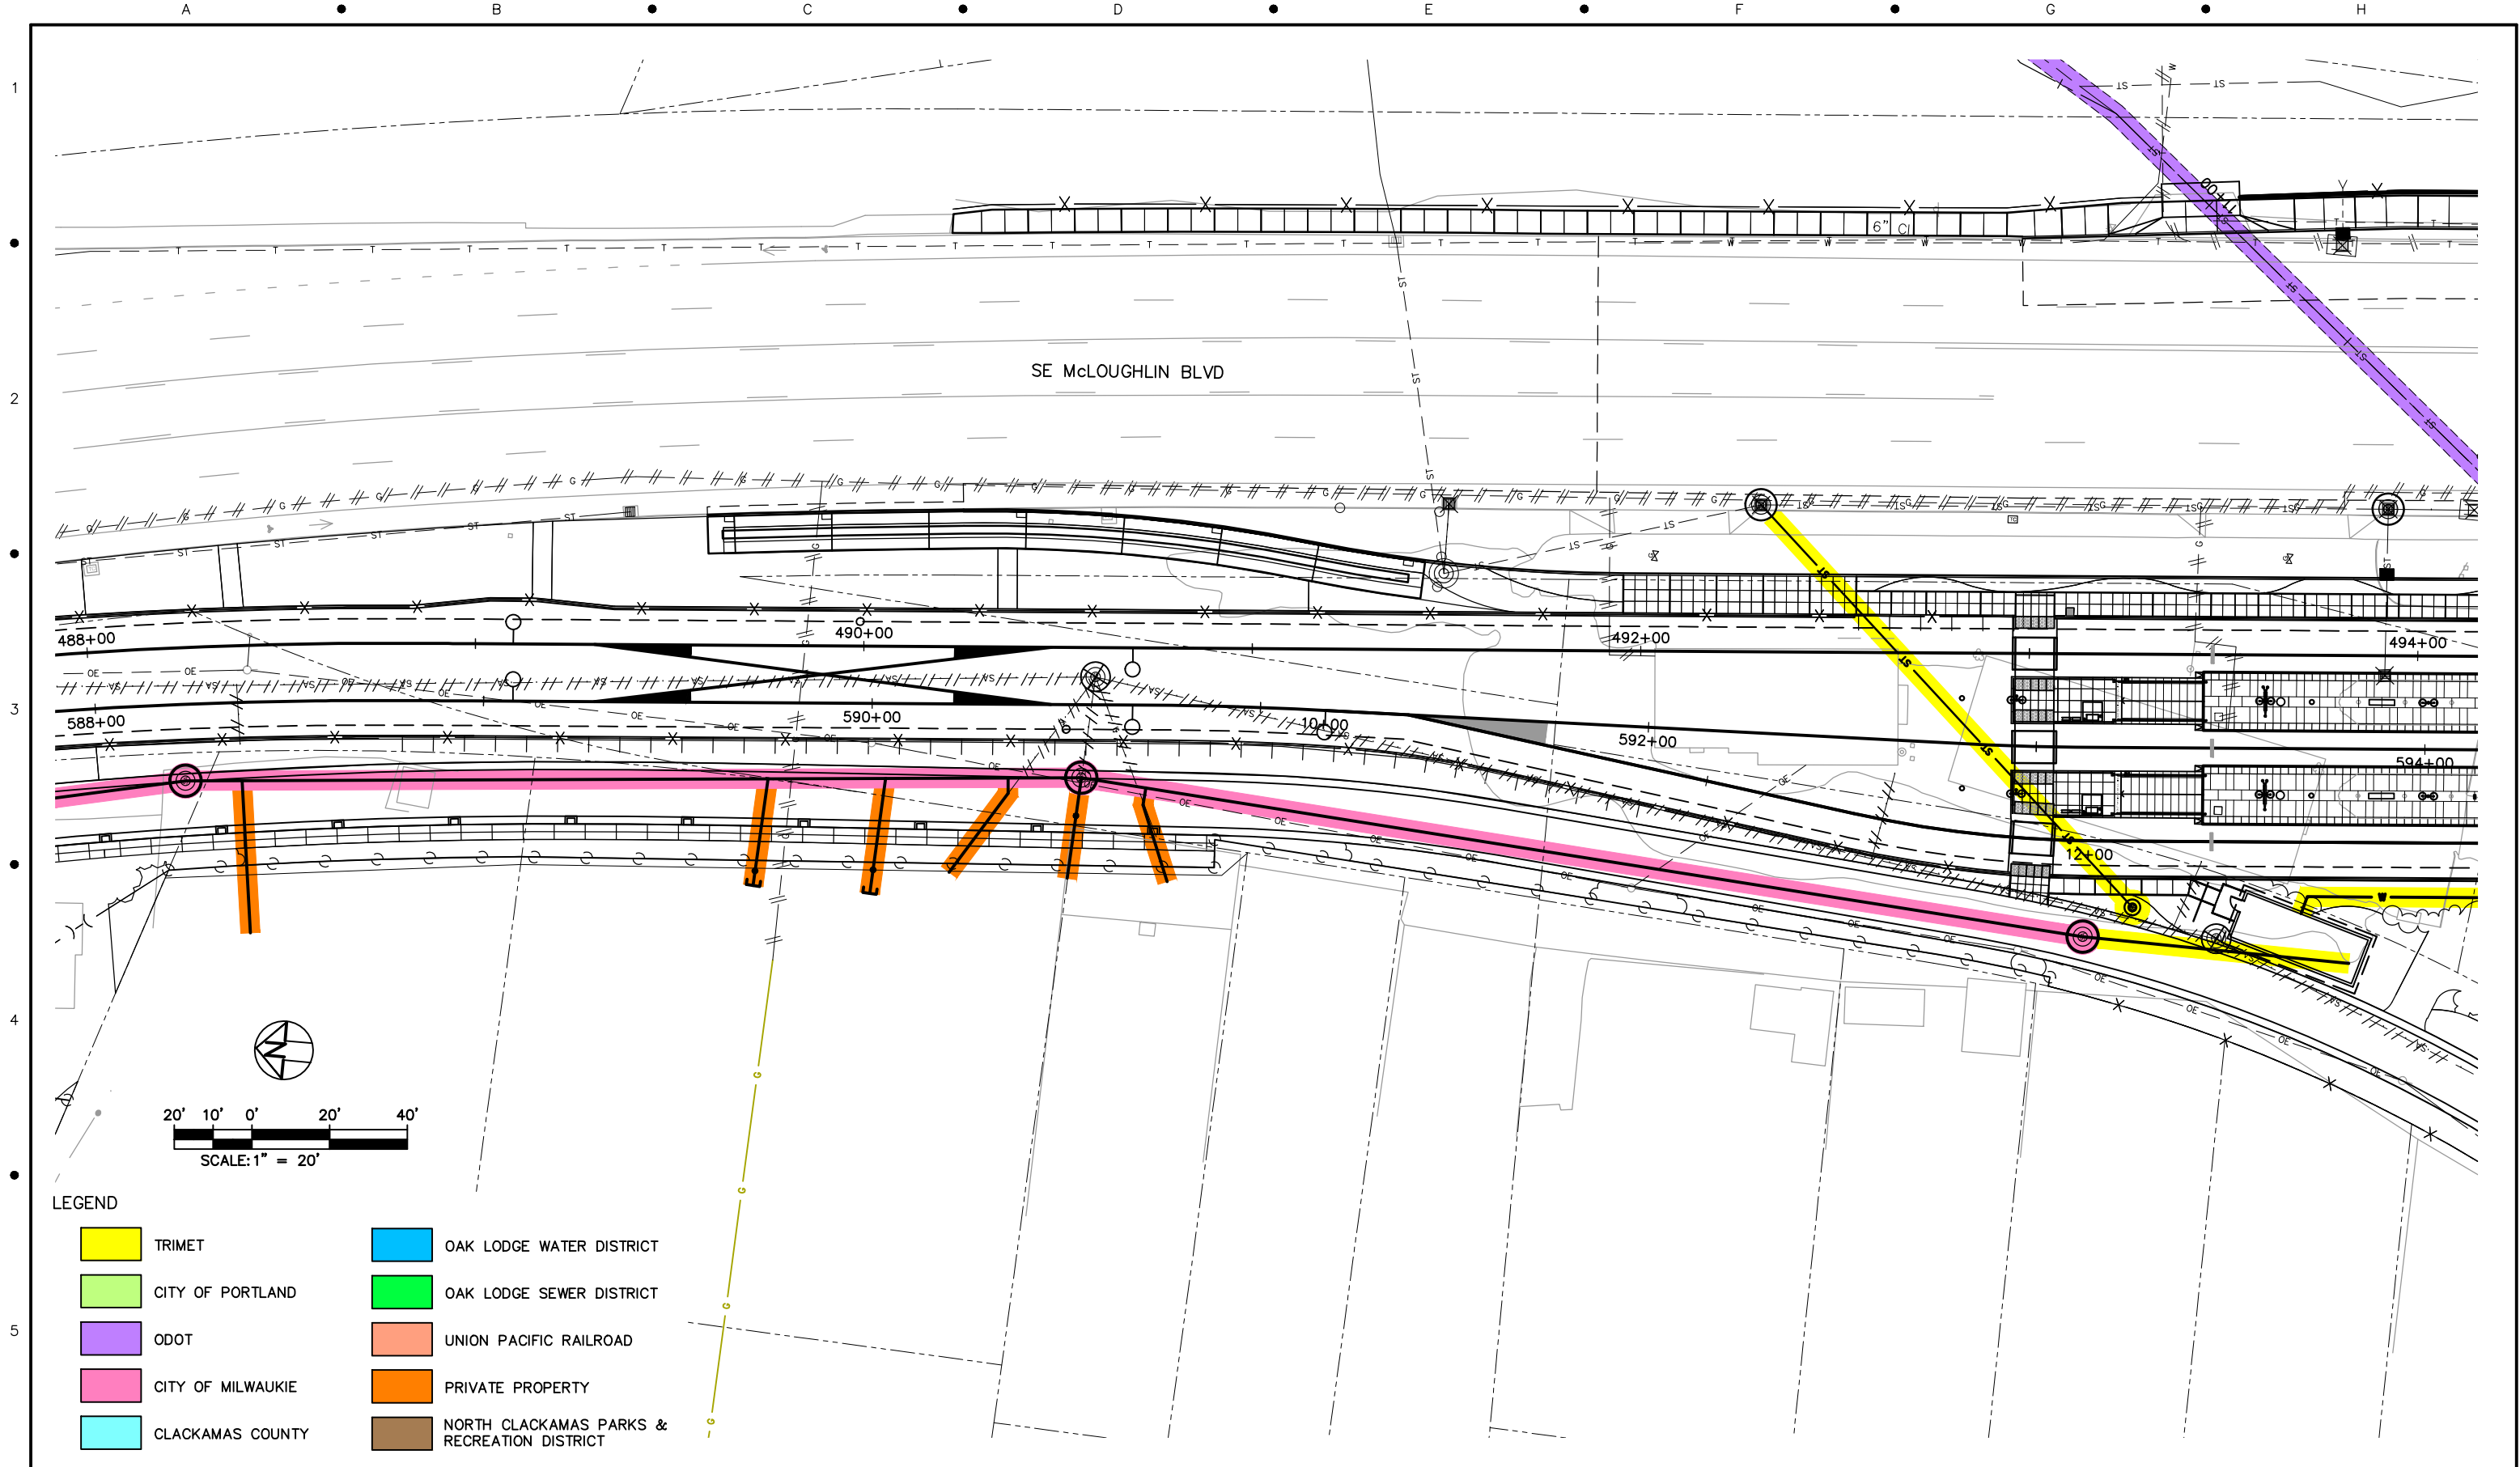

LEGEND				
	TRIMET		OAK LODGE WATER DISTRICT	
	CITY OF PORTLAND		OAK LODGE SEWER DISTRICT	
	ODOT		UNION PACIFIC RAILROAD	
	CITY OF MILWAUKIE		PRIVATE PROPERTY	
	CLACKAMAS COUNTY		NORTH CLACKAMAS PARKS & RECREATION DISTRICT	

NO.	DATE	BY	APPD.	REVISIONS
		CHK.		

DESIGNED	DATE
DRAWN	DATE
CHECKED	DATE
APPROVED	DATE



TRI-COUNTY METROPOLITAN TRANSPORTATION DISTRICT OF OREGON

TRI-MET

CAPITAL PROJECTS
DIVISION
1800 SW FIRST AVE., SUITE 300
PORTLAND, OREGON 97201

SUBMITTED:

DATE:

APPROVED:

DATE:

PORTLAND TO MILWAUKIE LRT
MAINTENANCE AGREEMENT


UTILITIES
STA 487+90 TO STA 494+10
SE MCGLOUGHLIN BLVD

SCALE: 1" = 20'-0"

DRAWING NO.: U15E-165

UTILITIES

84/93

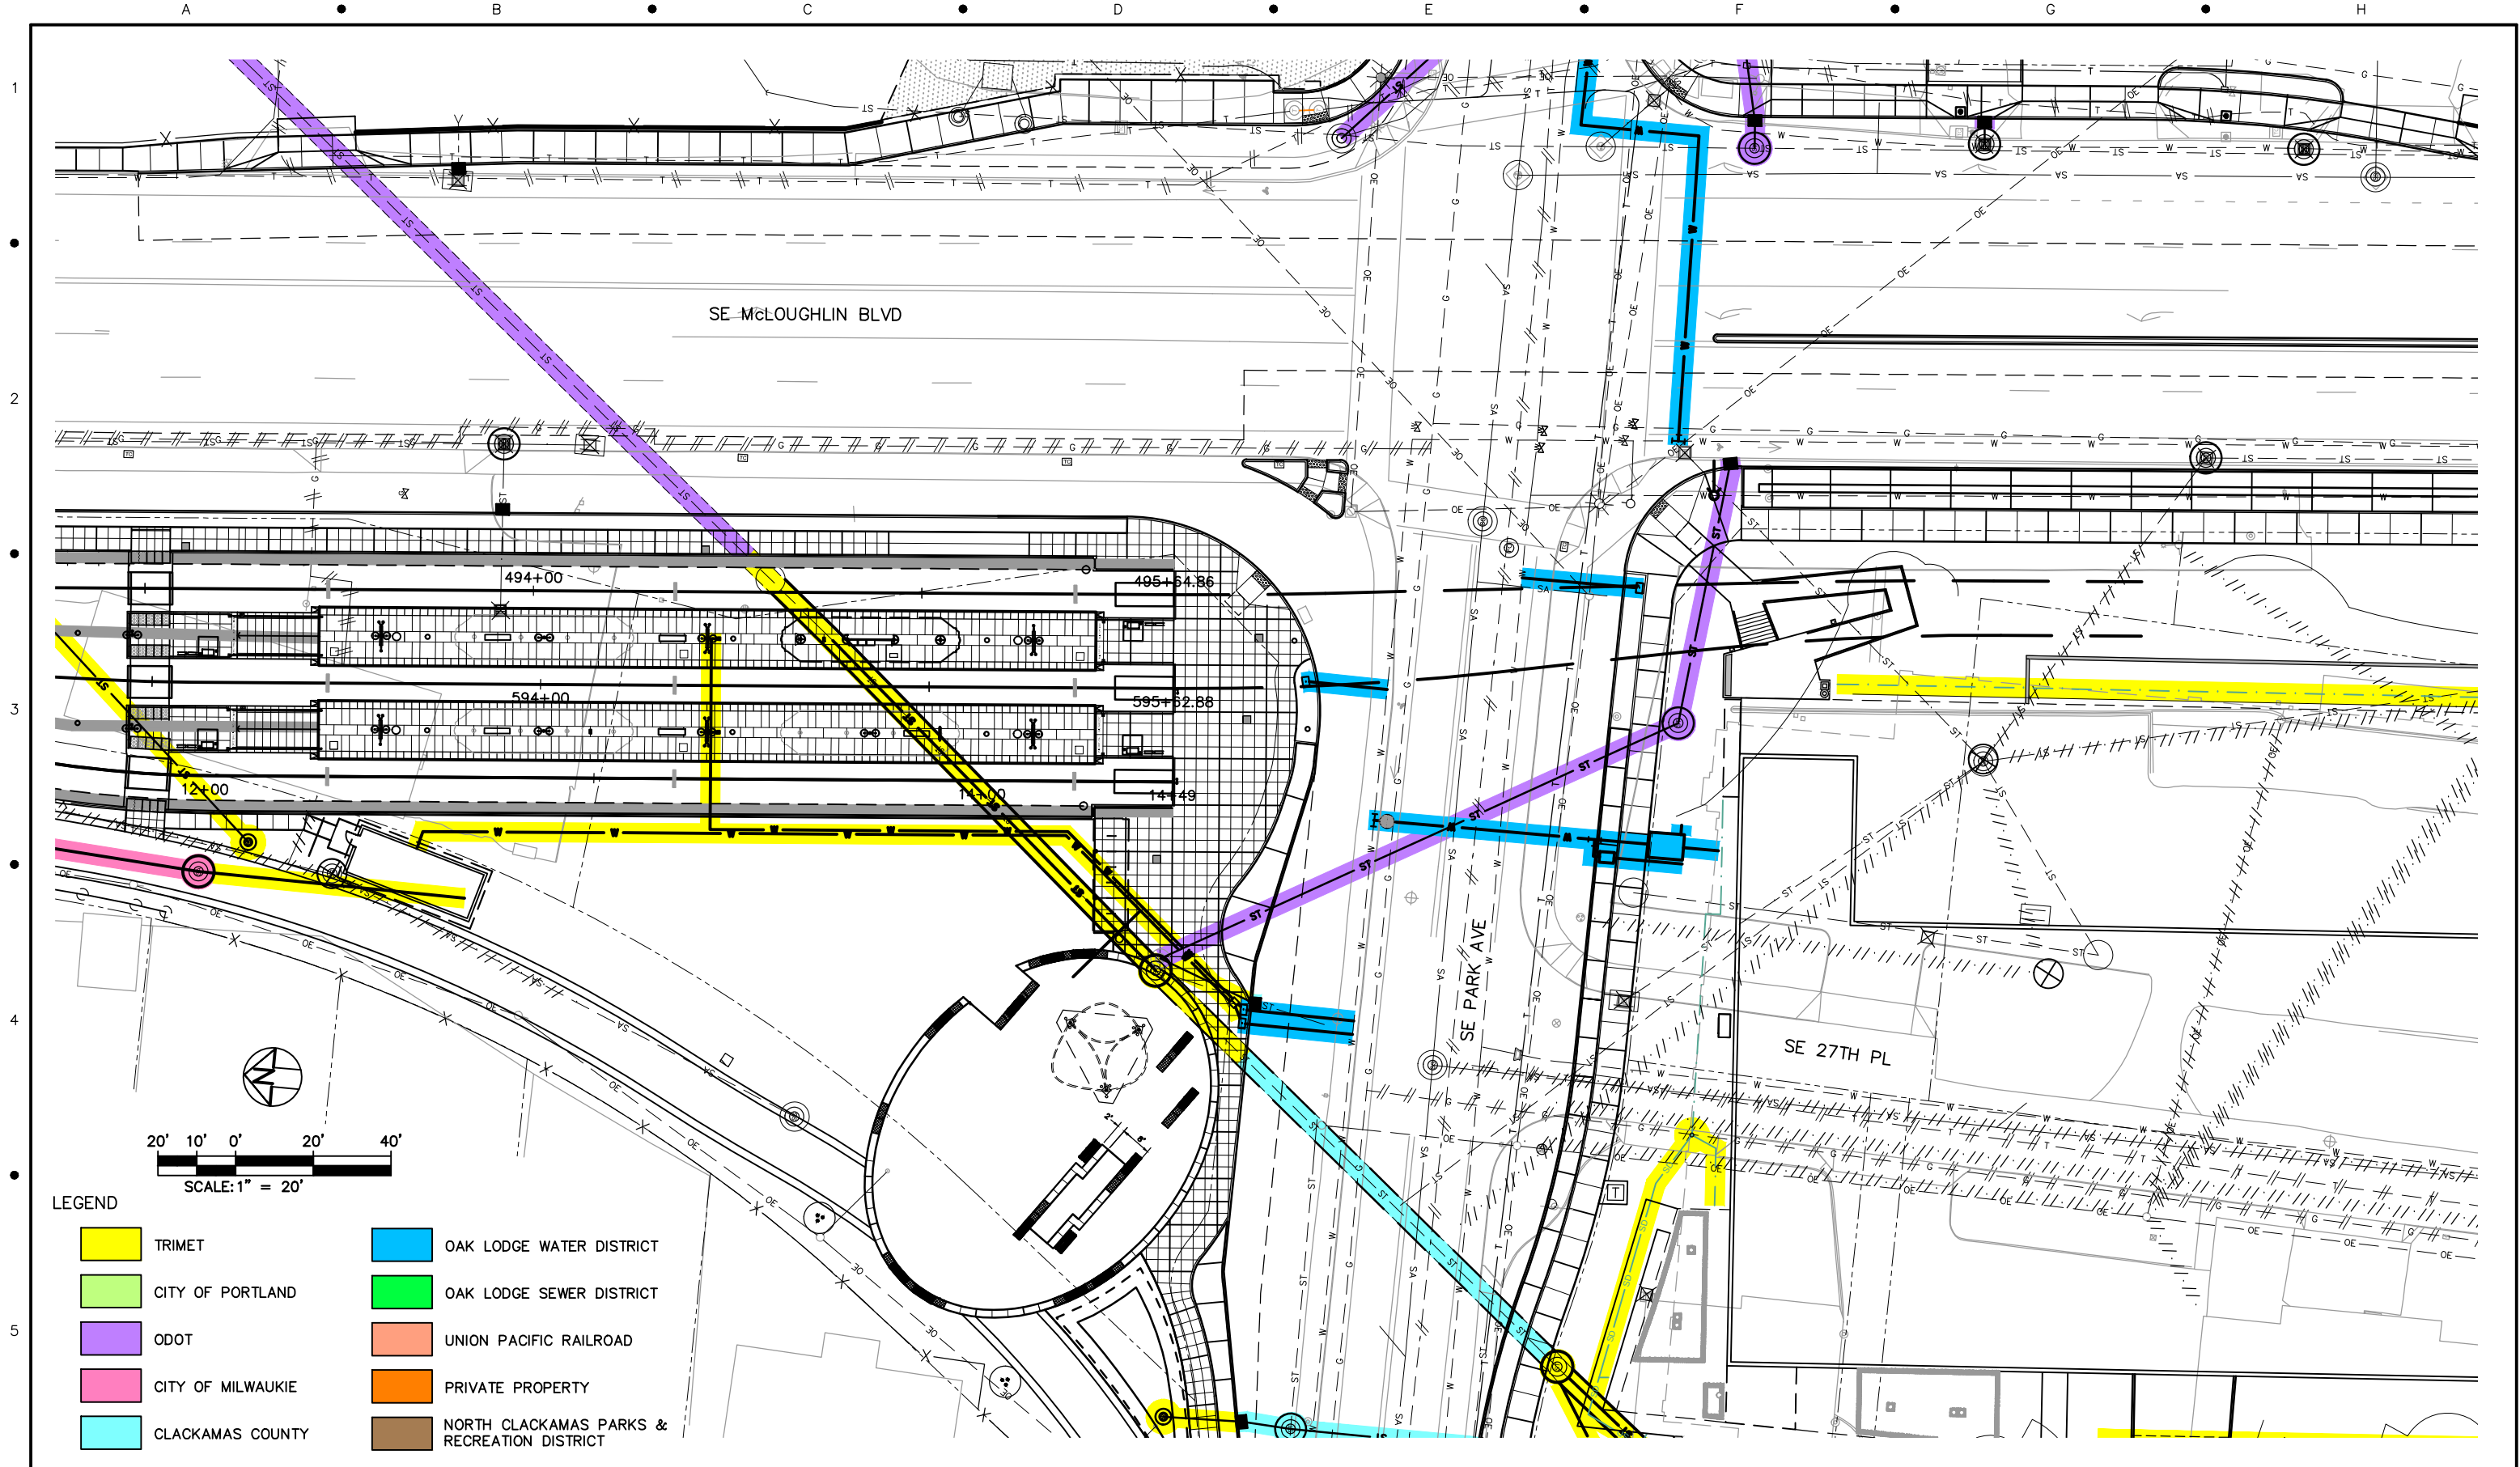

LEGEND				
	TRIMET		OAK LODGE WATER DISTRICT	
	CITY OF PORTLAND		OAK LODGE SEWER DISTRICT	
	ODOT		UNION PACIFIC RAILROAD	
	CITY OF MILWAUKIE		PRIVATE PROPERTY	
	CLACKAMAS COUNTY		NORTH CLACKAMAS PARKS & RECREATION DISTRICT	

NO.	DATE	BY	APPD.	REVISIONS
		CHK.		

DESIGNED	DATE
DRAWN	DATE
CHECKED	DATE
APPROVED	DATE

**TRI-COUNTY METROPOLITAN TRANSPORTATION DISTRICT OF OREGON**

TRI MET


CAPITAL PROJECTS
DIVISION
1800 SW FIRST AVE., SUITE 300
PORTLAND, OREGON 97201

SUBMITTED: DATE: APPROVED: DATE:

**PORTLAND TO MILWAUKIE LRT
MAINTENANCE AGREEMENT**

UTILITIES
STA 492+80 TO STA 495+64.86
SE MCGLOUGHLIN BLVD & SE PARK AVE

SCALE: 1" = 20'-0" DRAWING NO.: U15E-166 UTILITIES 85/93

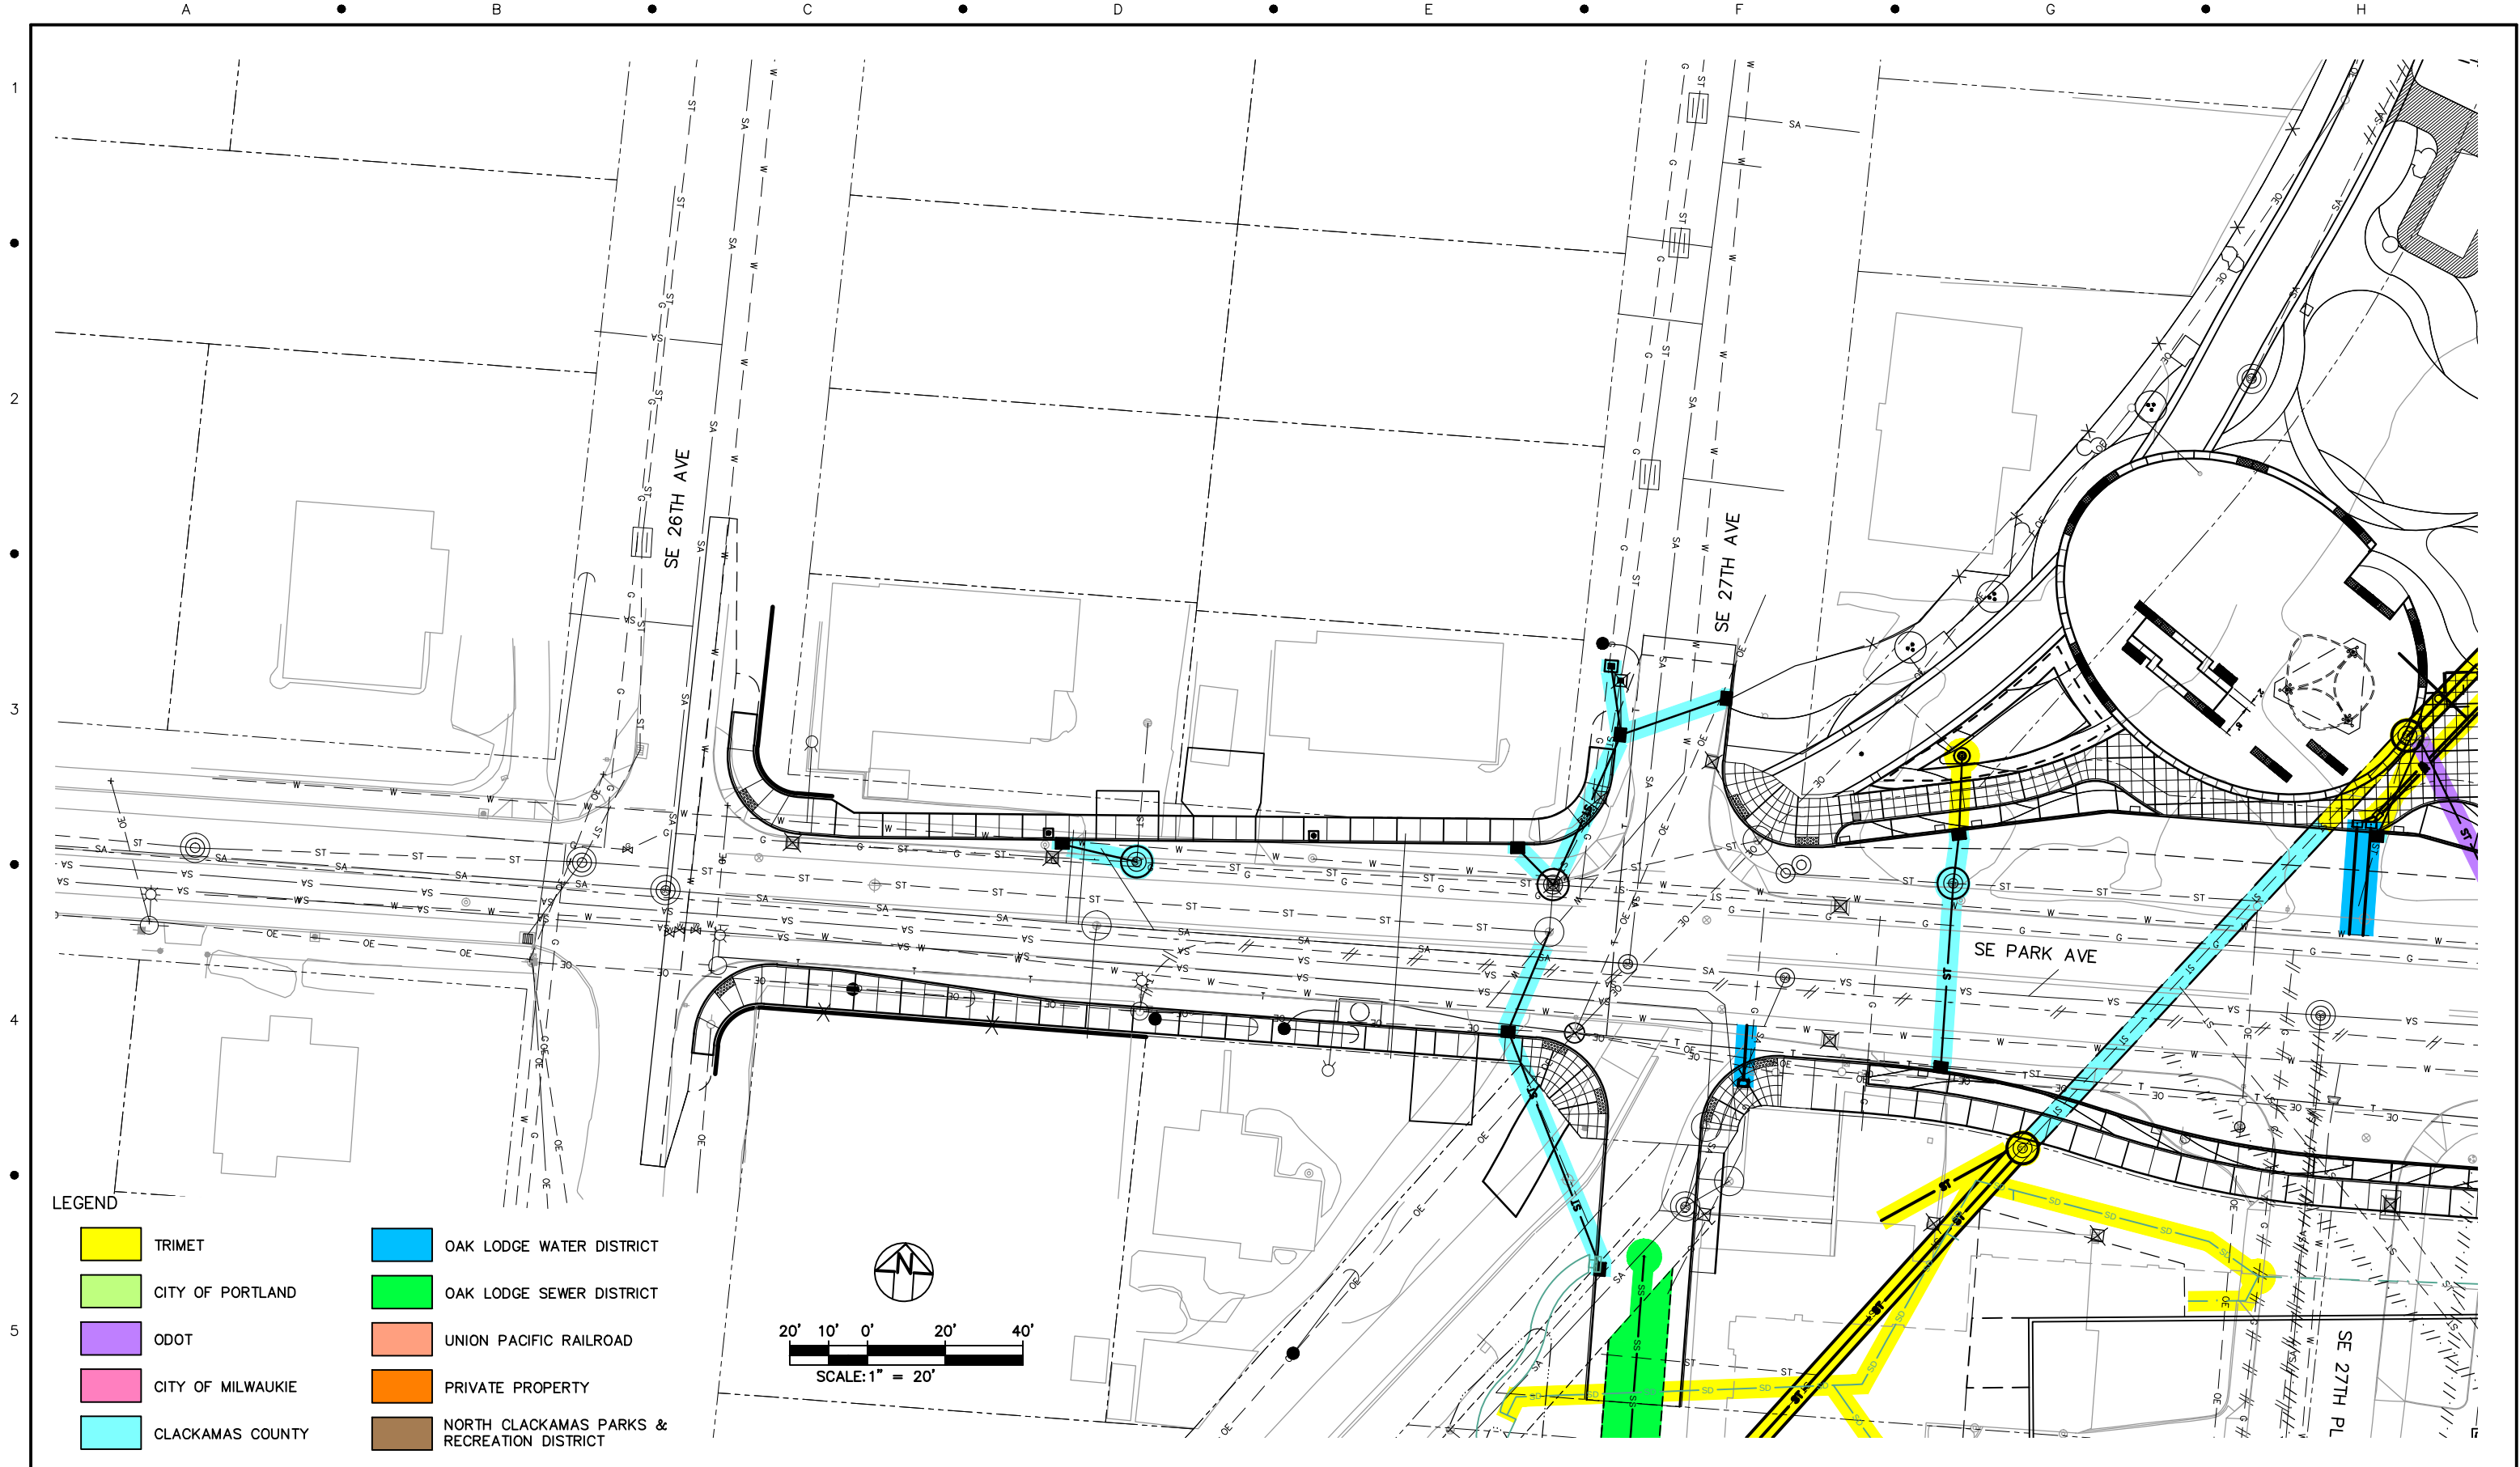

NO.	DATE	BY	APPD.	REVISIONS
		CHK.		

DESIGNED	DATE
DRAWN	DATE
CHECKED	DATE
APPROVED	DATE

**TRI-COUNTY METROPOLITAN TRANSPORTATION DISTRICT OF OREGON**


TRI-MET

CAPITAL PROJECTS
DIVISION
1800 SW FIRST AVE., SUITE 300
PORTLAND, OREGON 97201

SUBMITTED: DATE: APPROVED: DATE:

**PORTLAND TO MILWAUKIE LRT
MAINTENANCE AGREEMENT**
UTILITIES
SE 26TH AVE & SE PARK AVE


SCALE: 1" = 20'-0" DRAWING NO.: U15E-166A UTILITIES 86/93

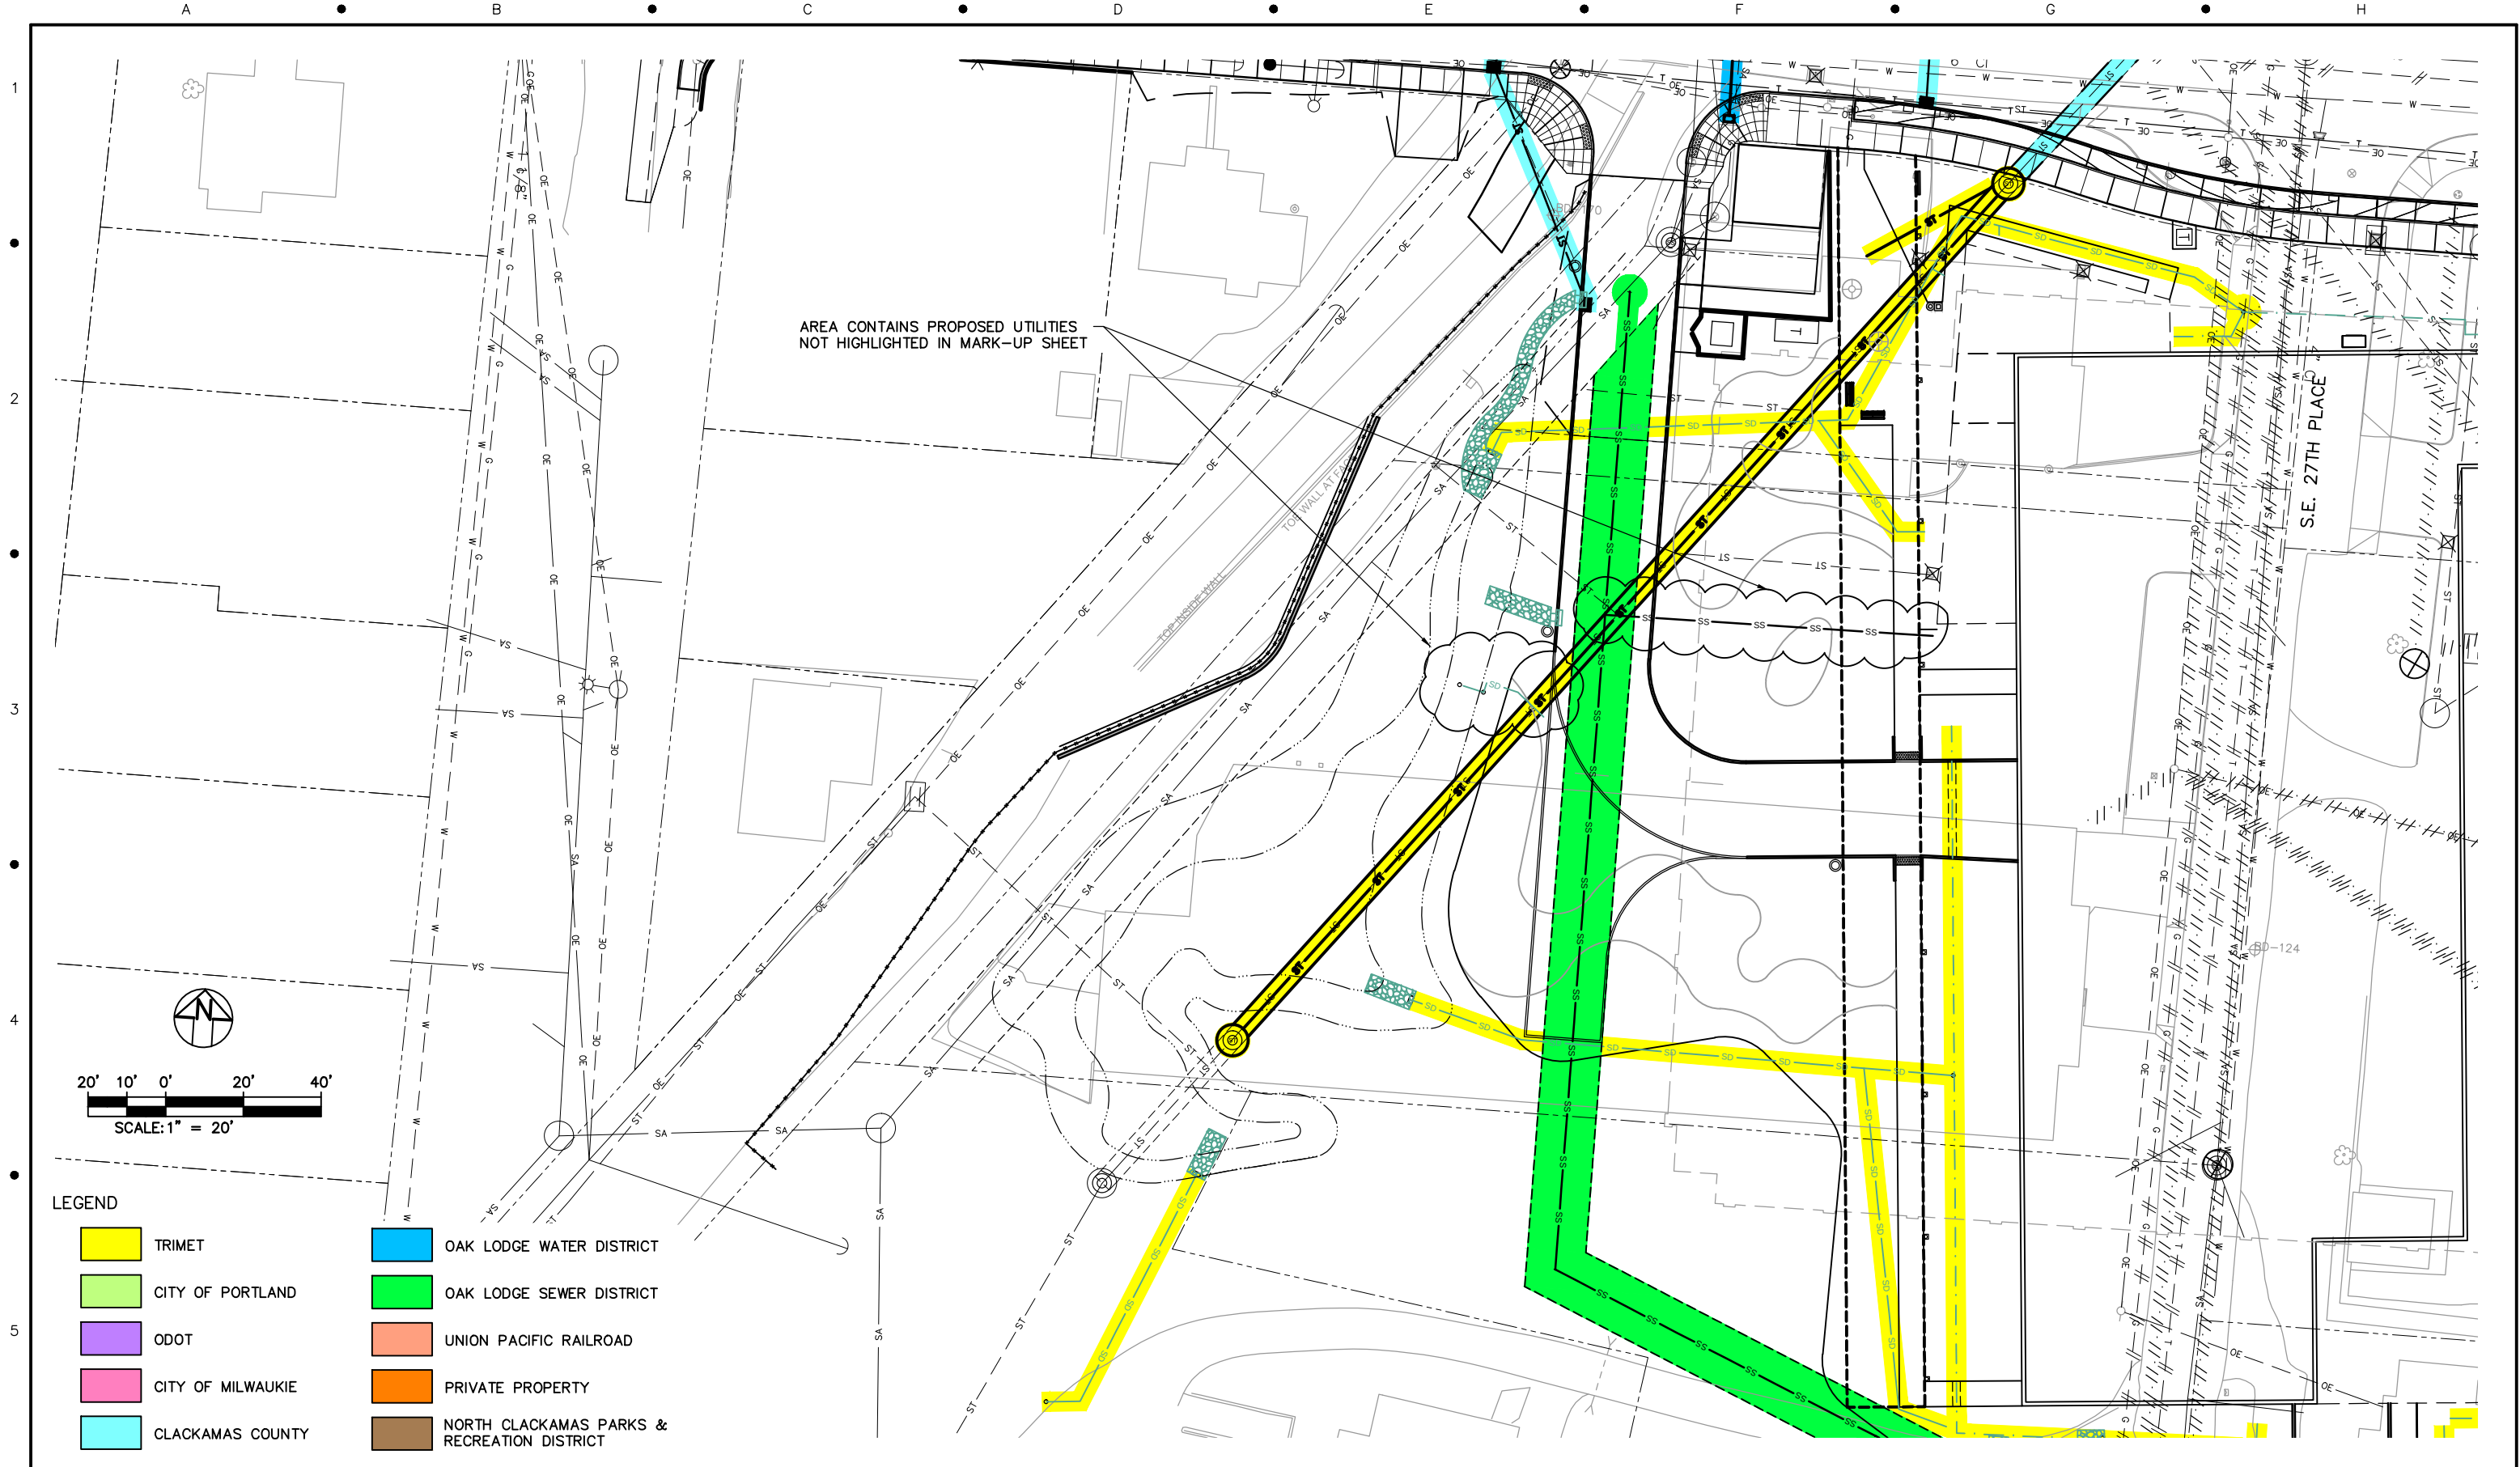

LEGEND				
	TRIMET		OAK LODGE WATER DISTRICT	
	CITY OF PORTLAND		OAK LODGE SEWER DISTRICT	
	ODOT		UNION PACIFIC RAILROAD	
	CITY OF MILWAUKIE		PRIVATE PROPERTY	
	CLACKAMAS COUNTY		NORTH CLACKAMAS PARKS & RECREATION DISTRICT	

					 TRI-COUNTY METROPOLITAN TRANSPORTATION DISTRICT OF OREGON		PORTLAND TO MILWAUKIE LRT MAINTENANCE AGREEMENT UTILITIES							
							SE 27TH PLACE							
					 TRI MET		CAPITAL PROJECTS DIVISION 1800 SW FIRST AVE., SUITE 300 PORTLAND, OREGON 97201							
					SUBMITTED: _____		DATE: _____		APPROVED: _____					
									DATE: _____					
					DESIGNED _____		DATE _____		DRAWN _____					
									DATE _____					
					CHECKED _____		DATE _____		APPROVED _____					
									DATE _____					
NO.	DATE	BY	APPD.	REVISIONS										
		CHK.												

SCALE: 1" = 20'-0"	DRAWING NO.: U15E-166B	UTILITIES	87/93
--------------------	------------------------	-----------	-------

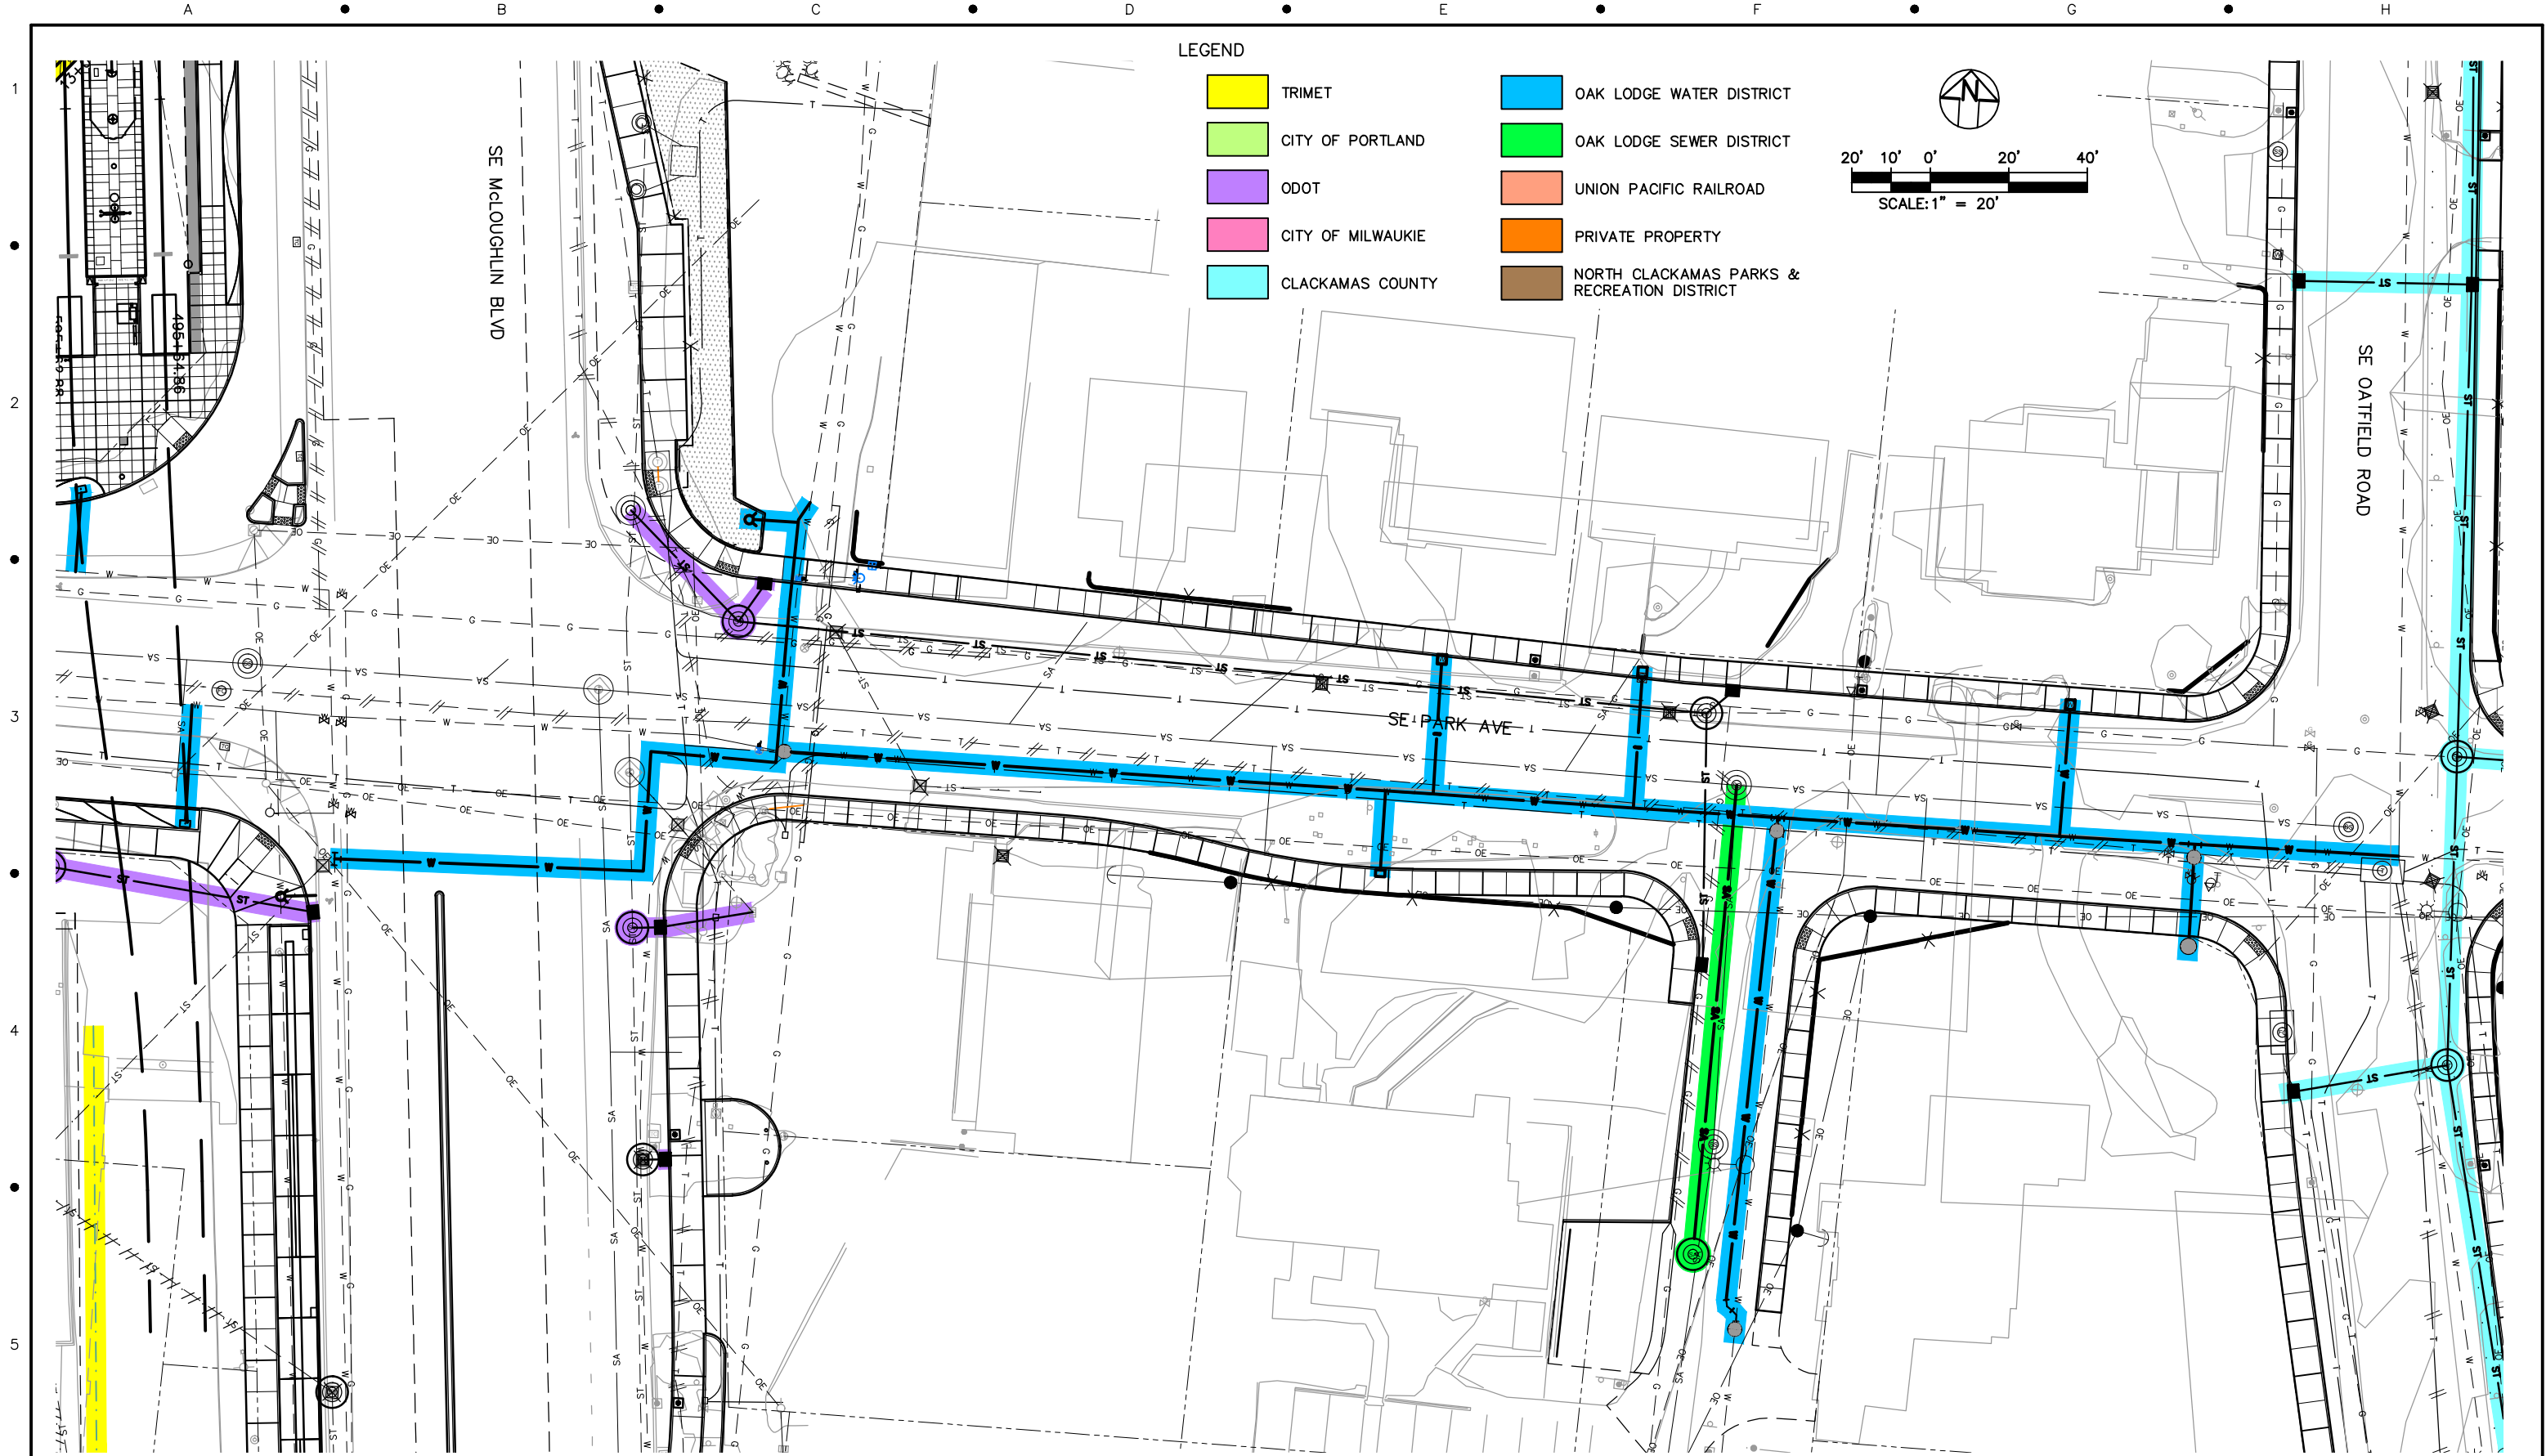

NO.	DATE	BY	APPD.	REVISIONS
		CHK.		

DESIGNED	DATE
DRAWN	DATE
CHECKED	DATE
APPROVED	DATE

**TRI-COUNTY METROPOLITAN TRANSPORTATION DISTRICT OF OREGON**

SUBMITTED:

DATE:

APPROVED:

DATE:

TRI MET

CAPITAL PROJECTS
DIVISION
1800 SW FIRST AVE., SUITE 300
PORTLAND, OREGON 97201


**PORTLAND TO MILWAUKIE LRT
MAINTENANCE AGREEMENT**
UTILITIES
SE MCLOUGHLIN BLVD TO SE OATFIELD RD

SCALE: 1" = 20'-0"

DRAWING NO.: U15E-166C

UTILITIES

88/93

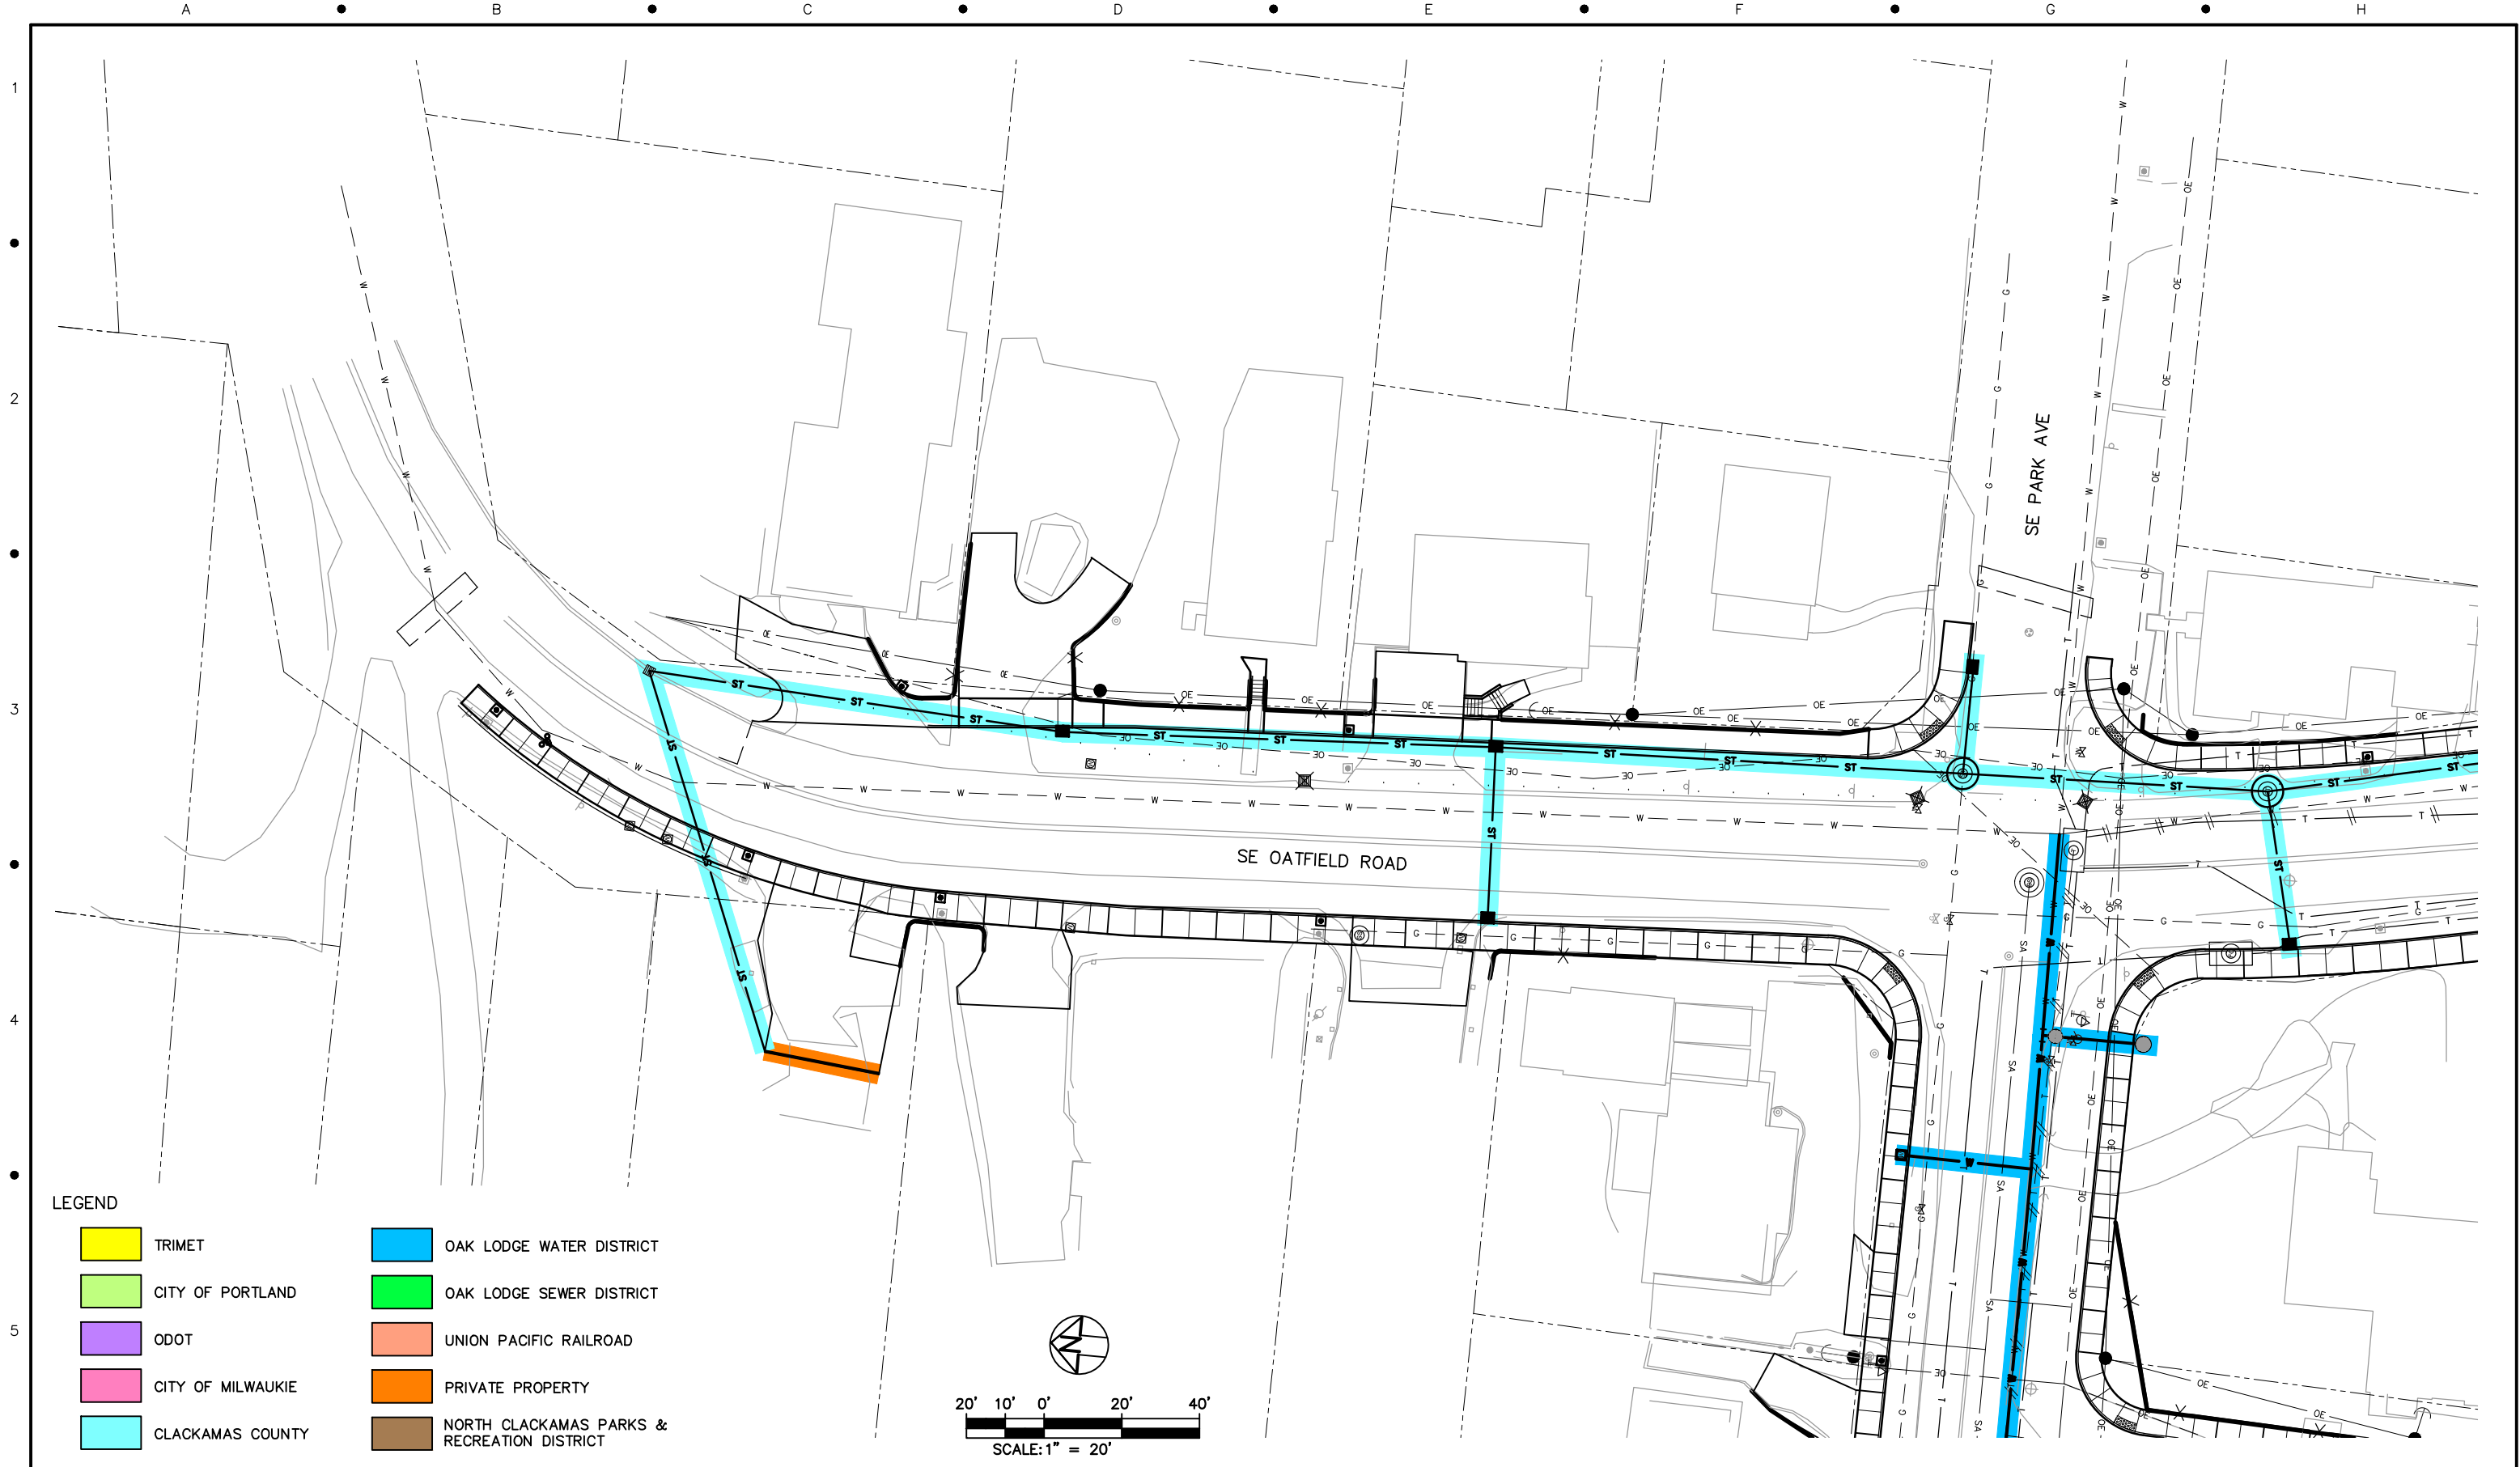

LEGEND

- | | | | |
|---|-------------------|---|---|
|  | TRIMET |  | OAK LODGE WATER DISTRICT |
|  | CITY OF PORTLAND |  | OAK LODGE SEWER DISTRICT |
|  | ODOT |  | UNION PACIFIC RAILROAD |
|  | CITY OF MILWAUKIE |  | PRIVATE PROPERTY |
|  | CLACKAMAS COUNTY |  | NORTH CLACKAMAS PARKS & RECREATION DISTRICT |





20' 10' 0' 20' 40'
SCALE: 1" = 20'

NO.	DATE	BY	APPD.	REVISIONS
		CHK.		

DESIGNED	DATE
DRAWN	DATE
CHECKED	DATE
APPROVED	DATE

 TRI-COUNTY METROPOLITAN TRANSPORTATION DISTRICT OF OREGON		PORTLAND TO MILWAUKIE LRT MAINTENANCE AGREEMENT UTILITIES SE OATFIELD RD & SE PARK AVE	
 CAPITAL PROJECTS DIVISION 1800 SW FIRST AVE., SUITE 300 PORTLAND, OREGON 97201		SCALE: 1" = 20'-0"	
SUBMITTED:	DATE:	APPROVED:	DATE:
		DRAWING NO.: U15E-166D	
		UTILITIES	
		89/93	

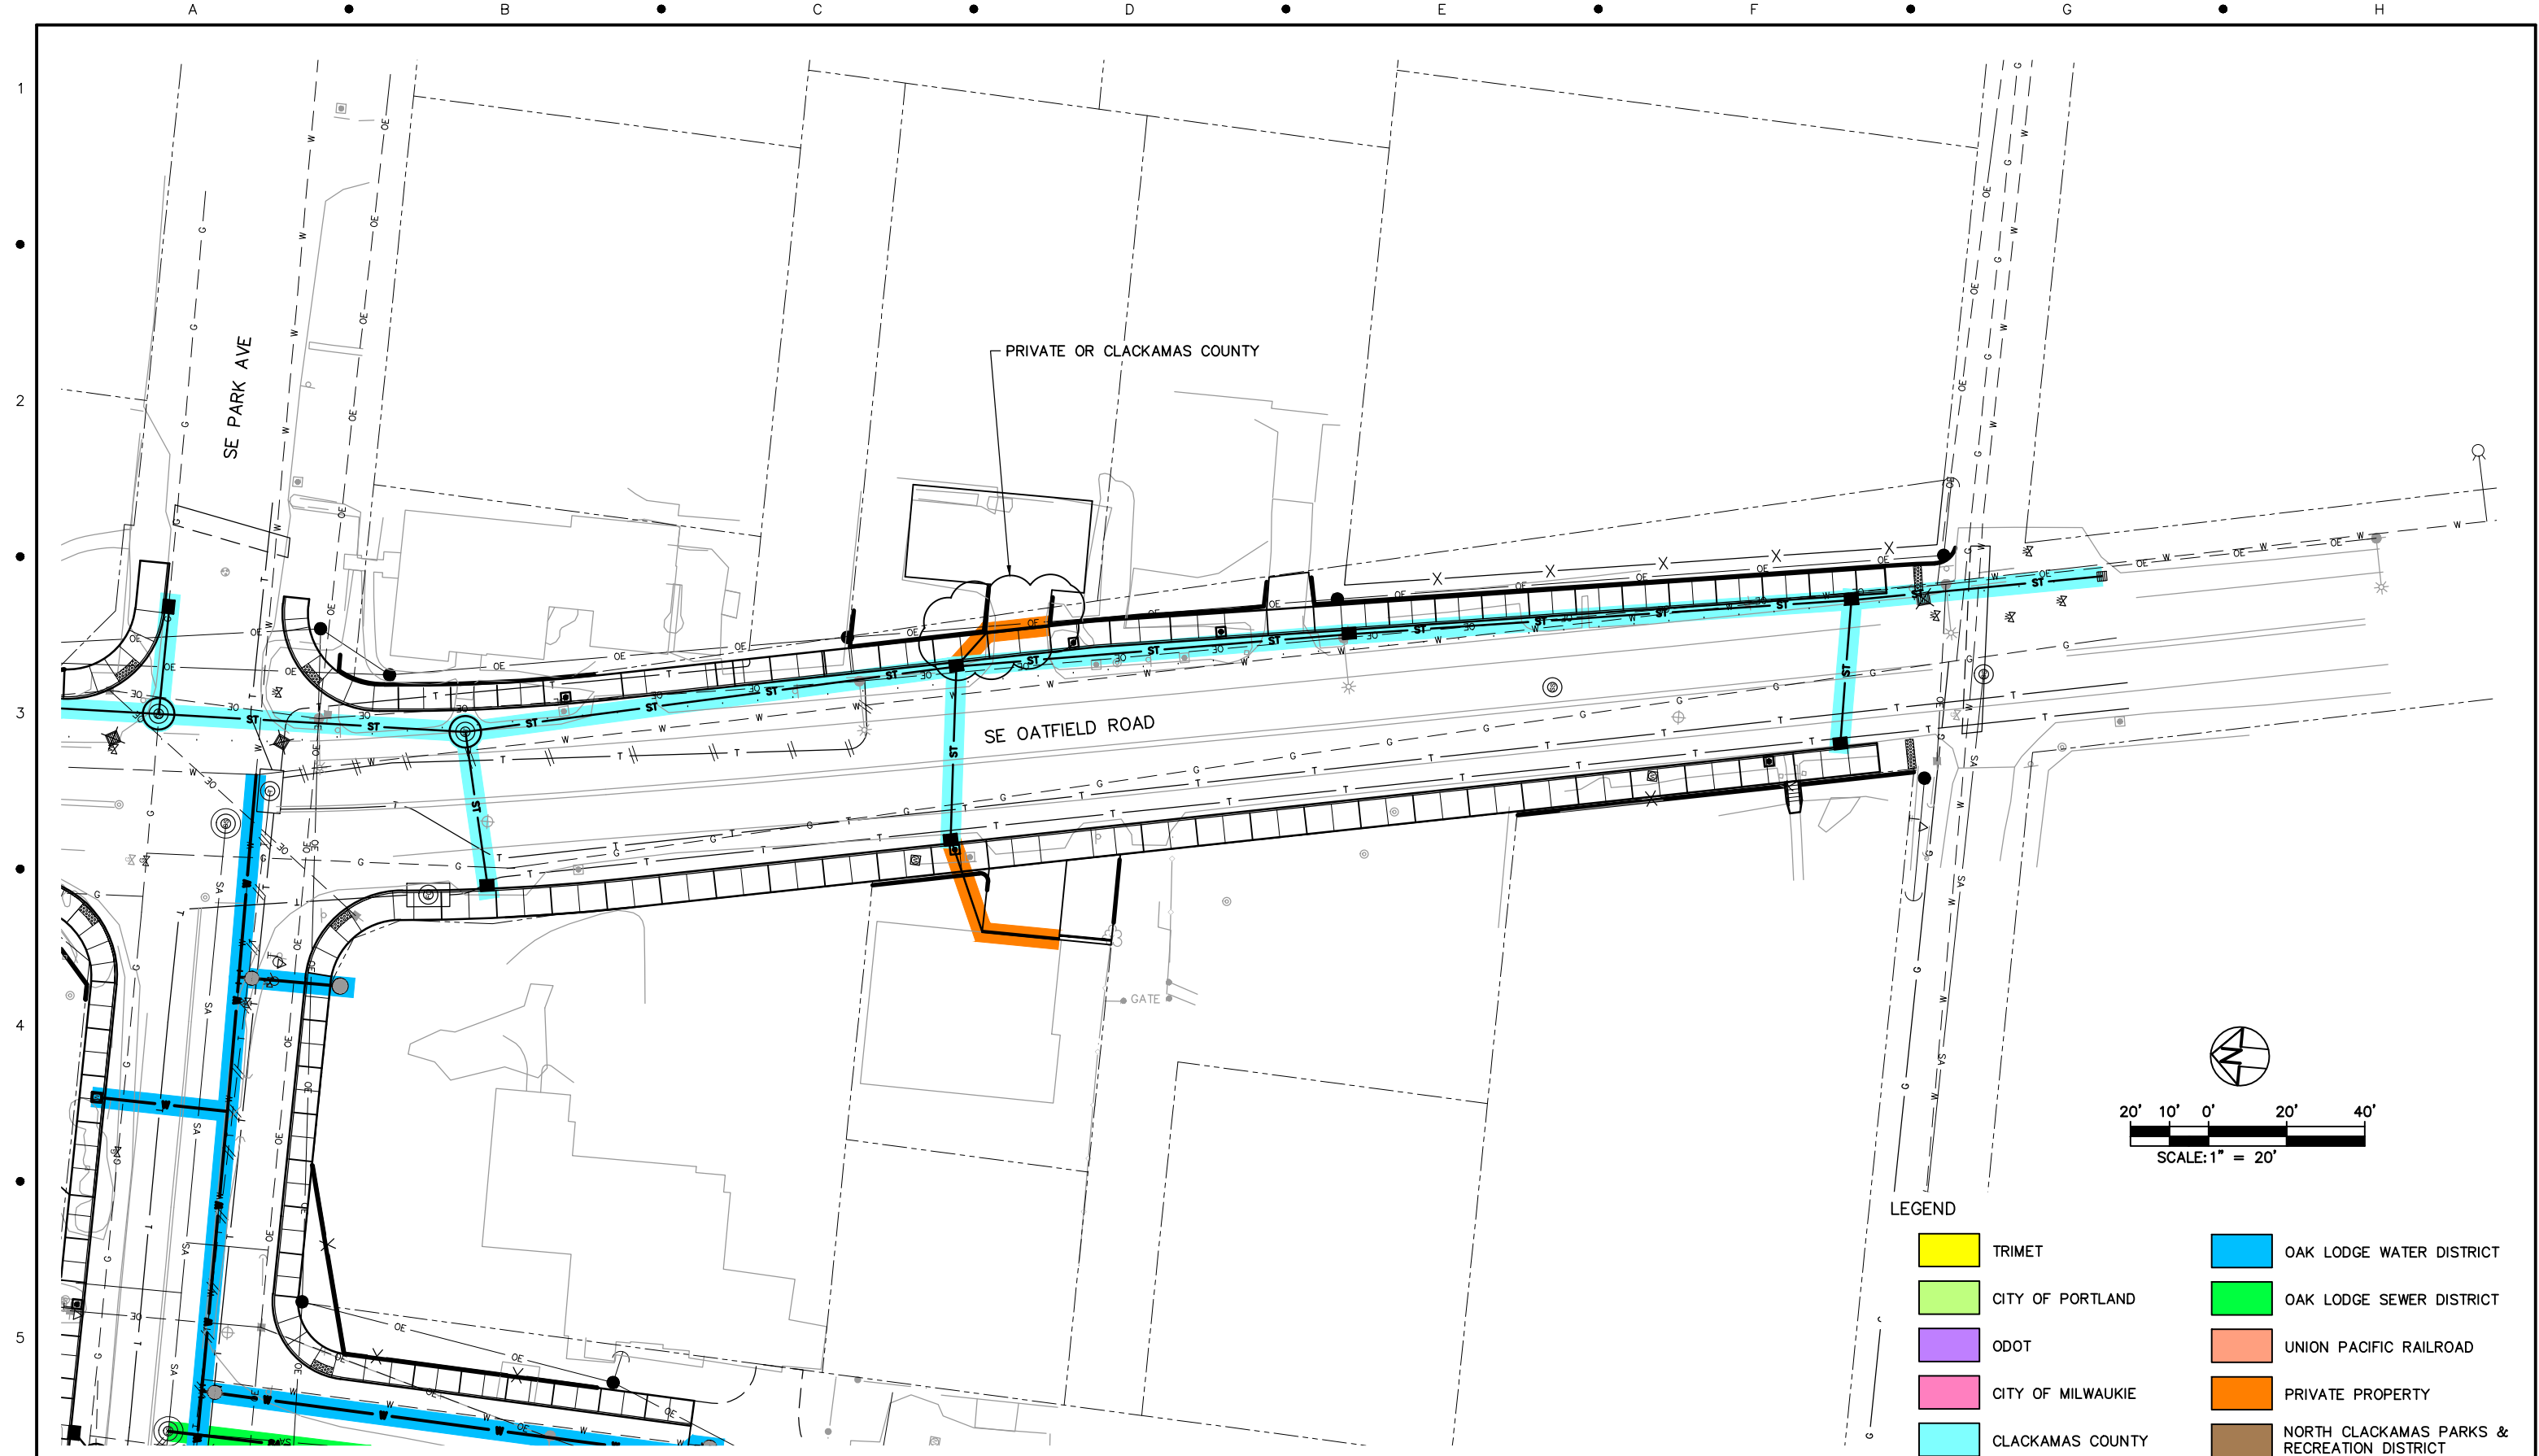[illegible]

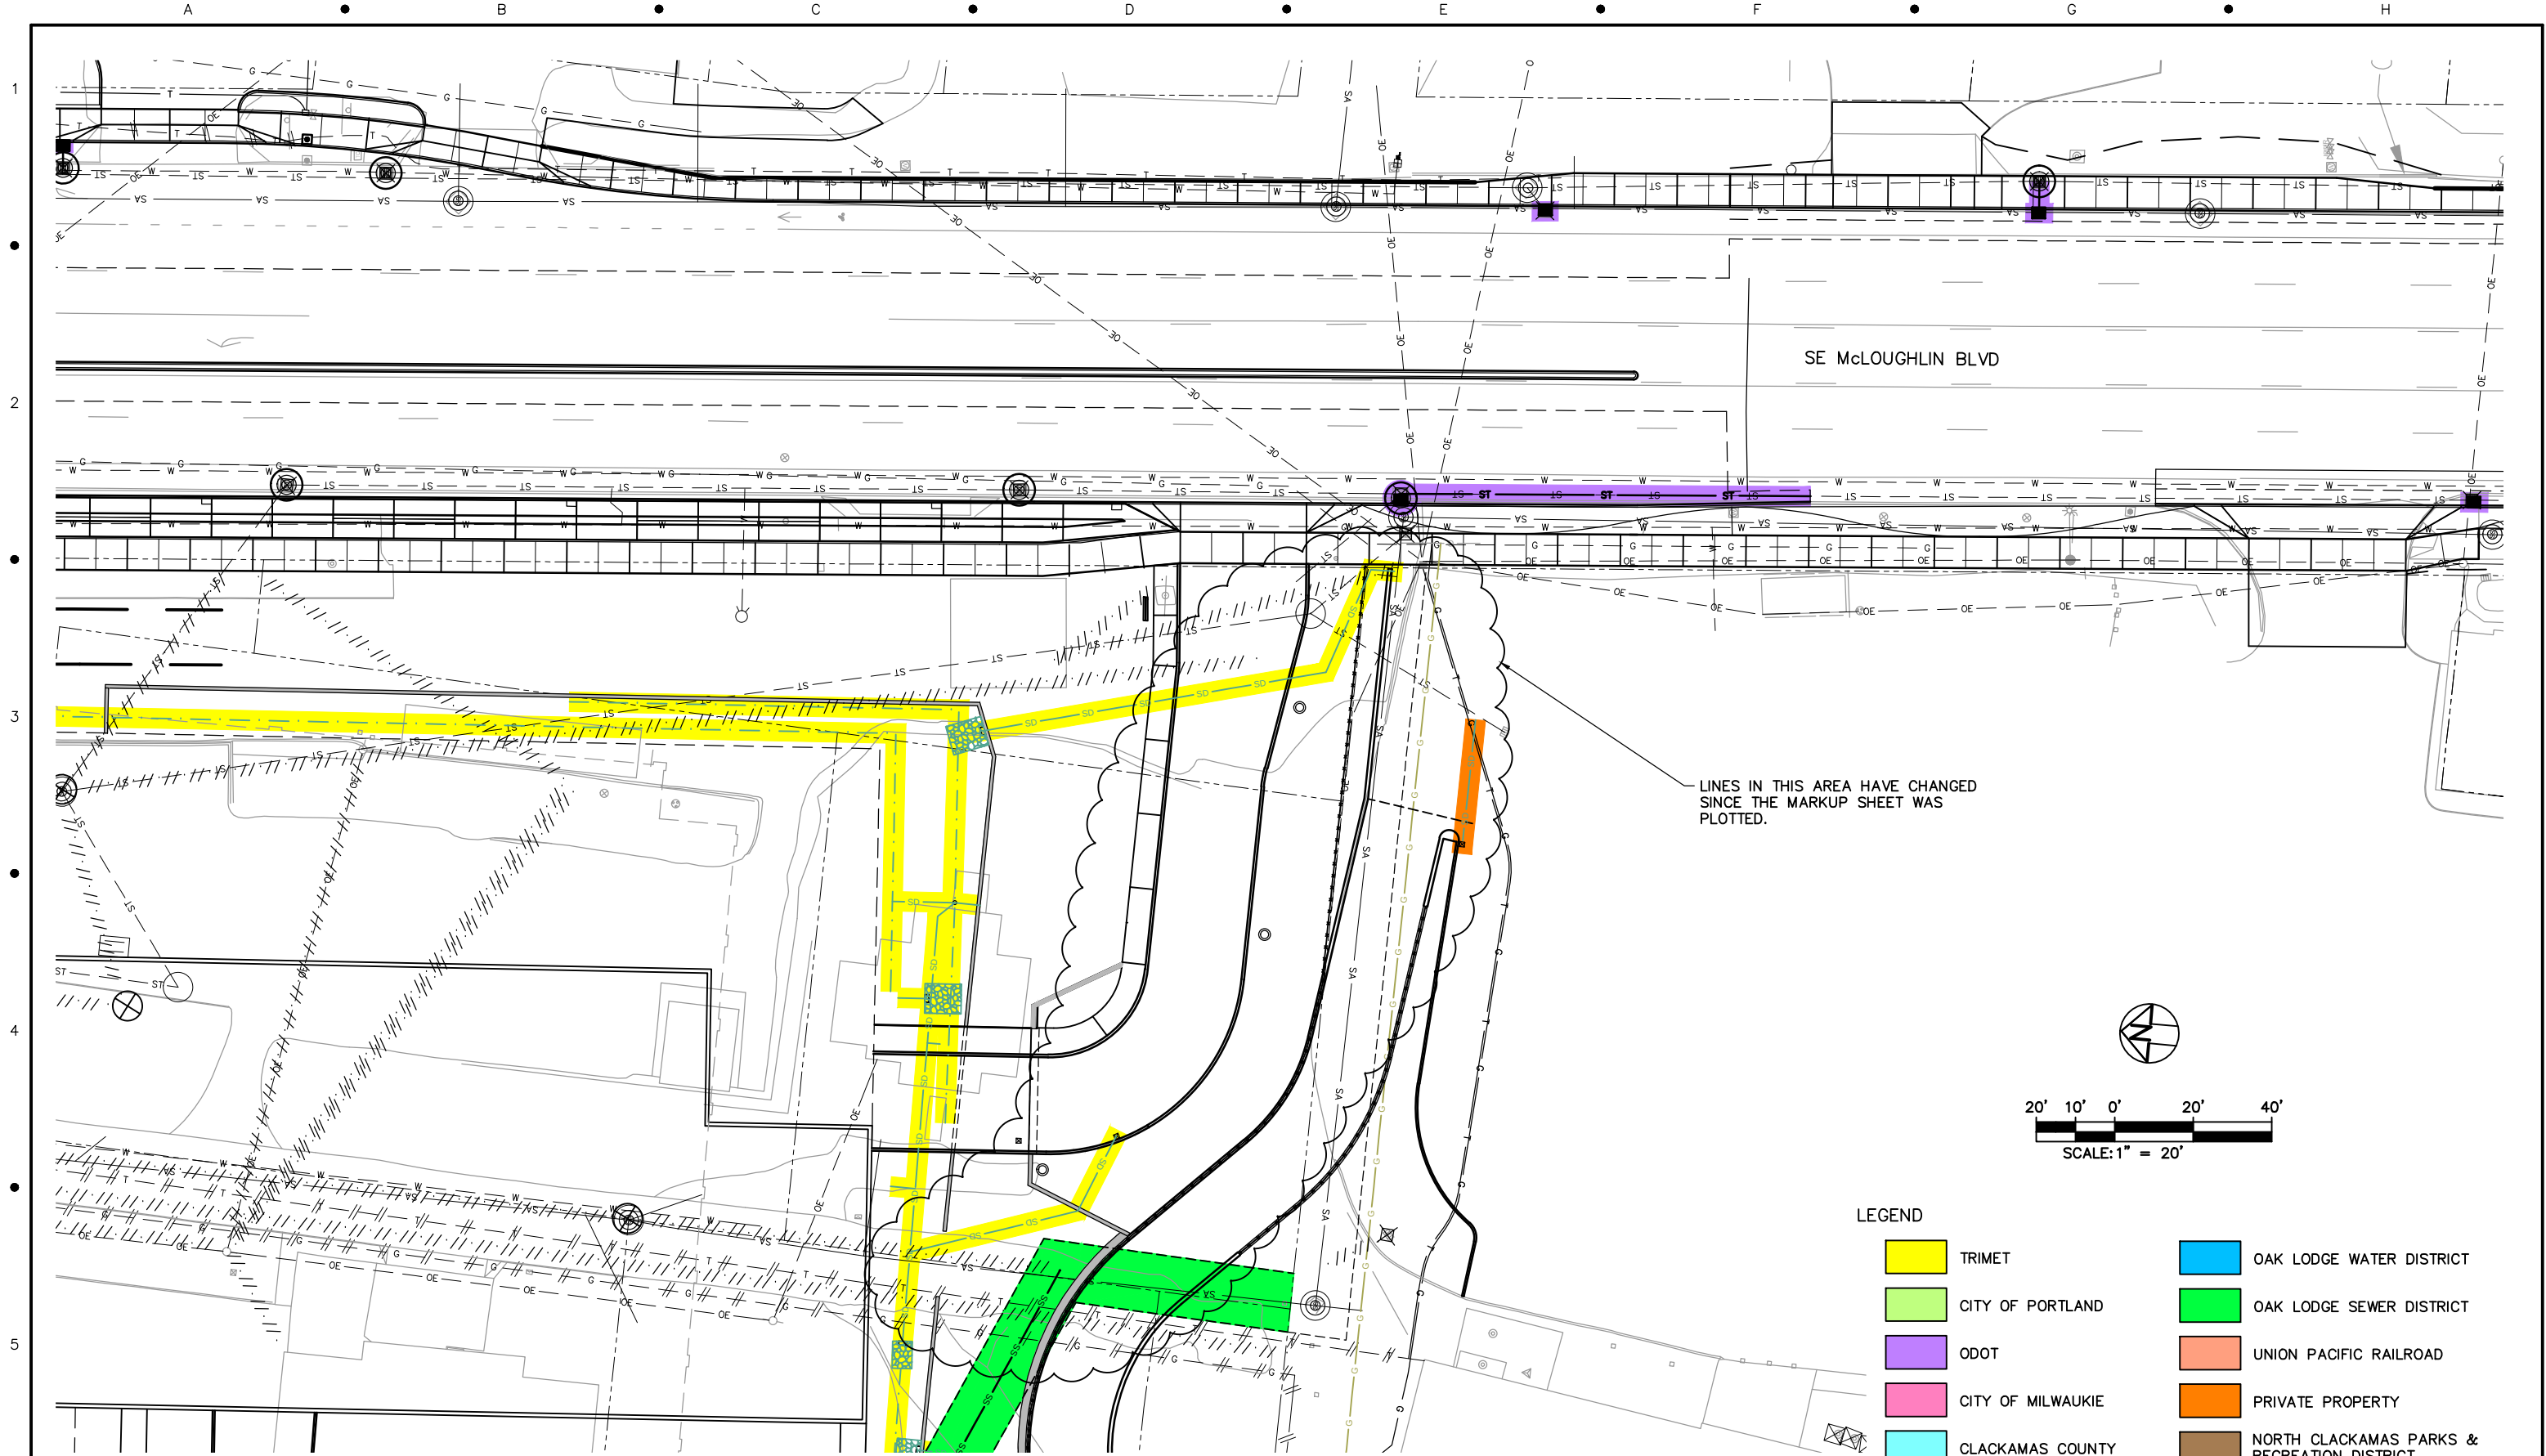

NO.	DATE	BY	APPD.	REVISIONS
		CHK.		

DESIGNED	DATE
DRAWN	DATE
CHECKED	DATE
APPROVED	DATE

**TRI-COUNTY METROPOLITAN TRANSPORTATION DISTRICT OF OREGON**

TRI MET

CAPITAL PROJECTS
DIVISION
1800 SW FIRST AVE., SUITE 300
PORTLAND, OREGON 97201

SUBMITTED:

DATE:

APPROVED:

DATE:


**PORTLAND TO MILWAUKIE LRT
MAINTENANCE AGREEMENT**
UTILITIES
SE McLOUGHLIN BLVD

SCALE: 1" = 20'-0"

DRAWING NO.: U15E-167

UTILITIES

91/93

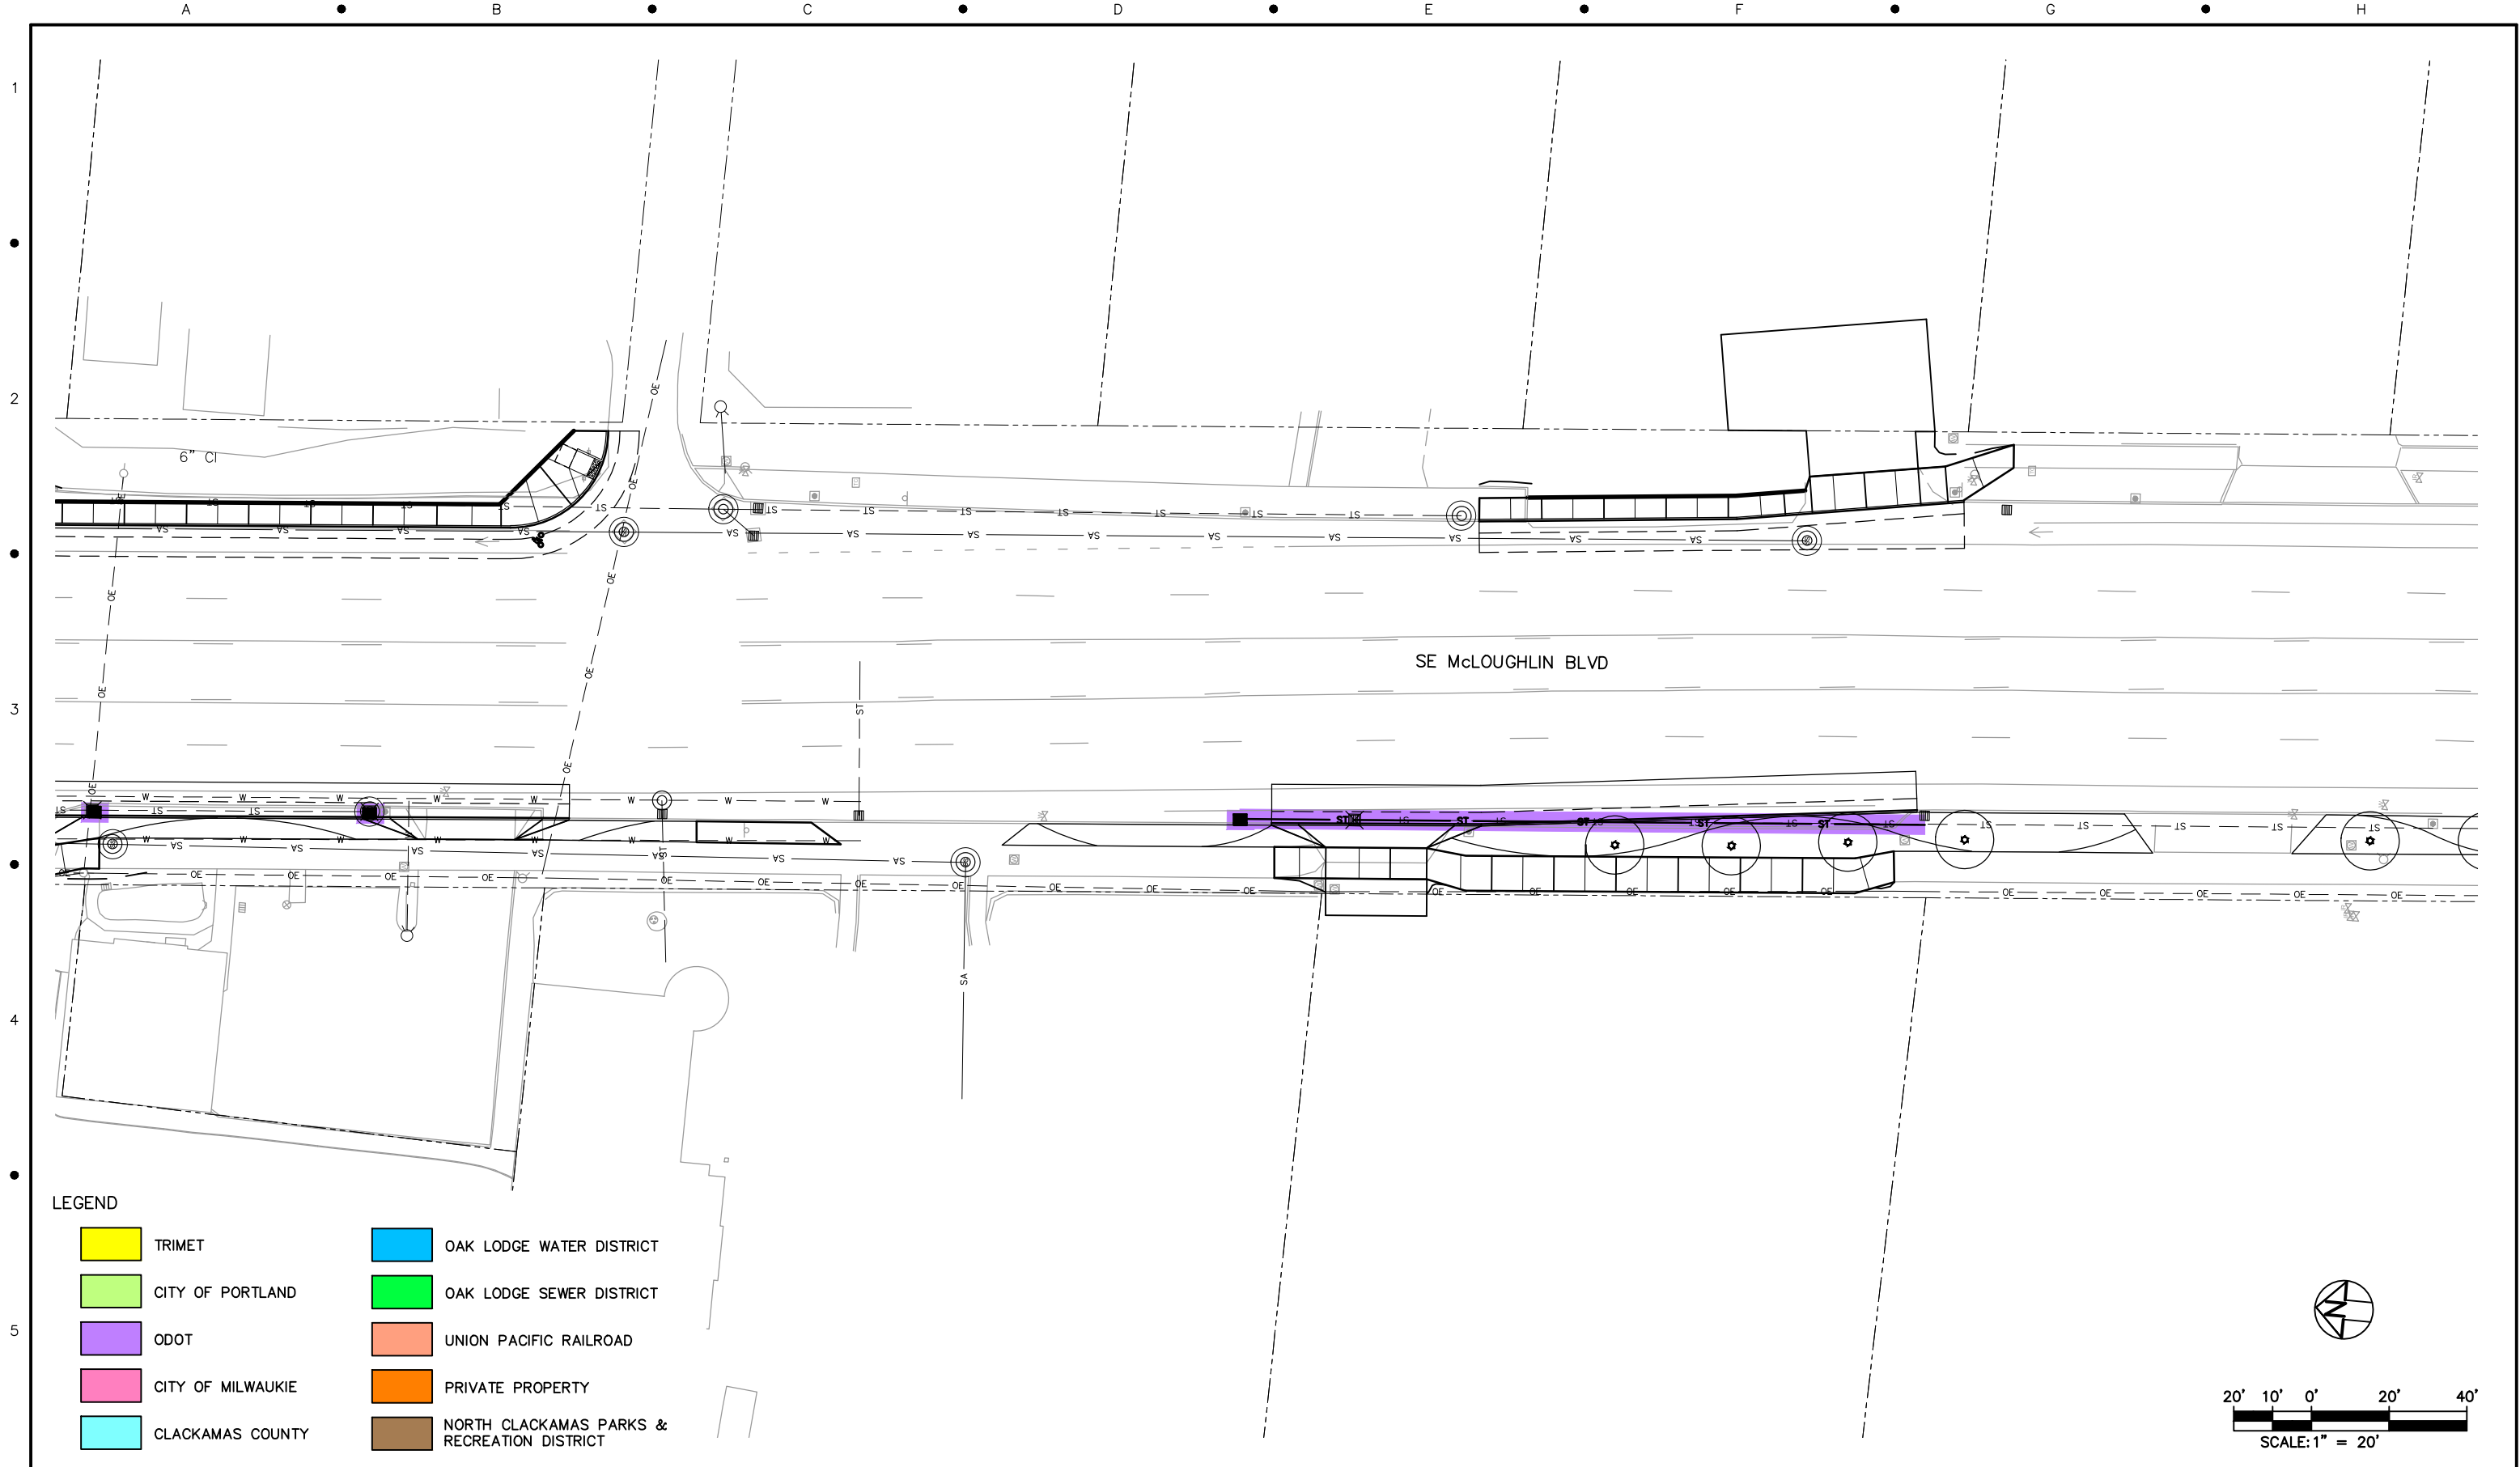

NO.	DATE	BY	APPD.	REVISIONS
		CHK.		

DESIGNED	DATE
DRAWN	DATE
CHECKED	DATE
APPROVED	DATE



TRI-COUNTY METROPOLITAN TRANSPORTATION DISTRICT OF OREGON

TRI-MET

CAPITAL PROJECTS DIVISION
1800 SW FIRST AVE., SUITE 300
PORTLAND, OREGON 97201

SUBMITTED:

DATE:

APPROVED:

DATE:


PORTLAND TO MILWAUKIE LRT
MAINTENANCE AGREEMENT
UTILITIES
SE McLOUGHLIN BLVD

SCALE: 1" = 20'-0"

DRAWING NO.: U15E-168

UTILITIES

92/93

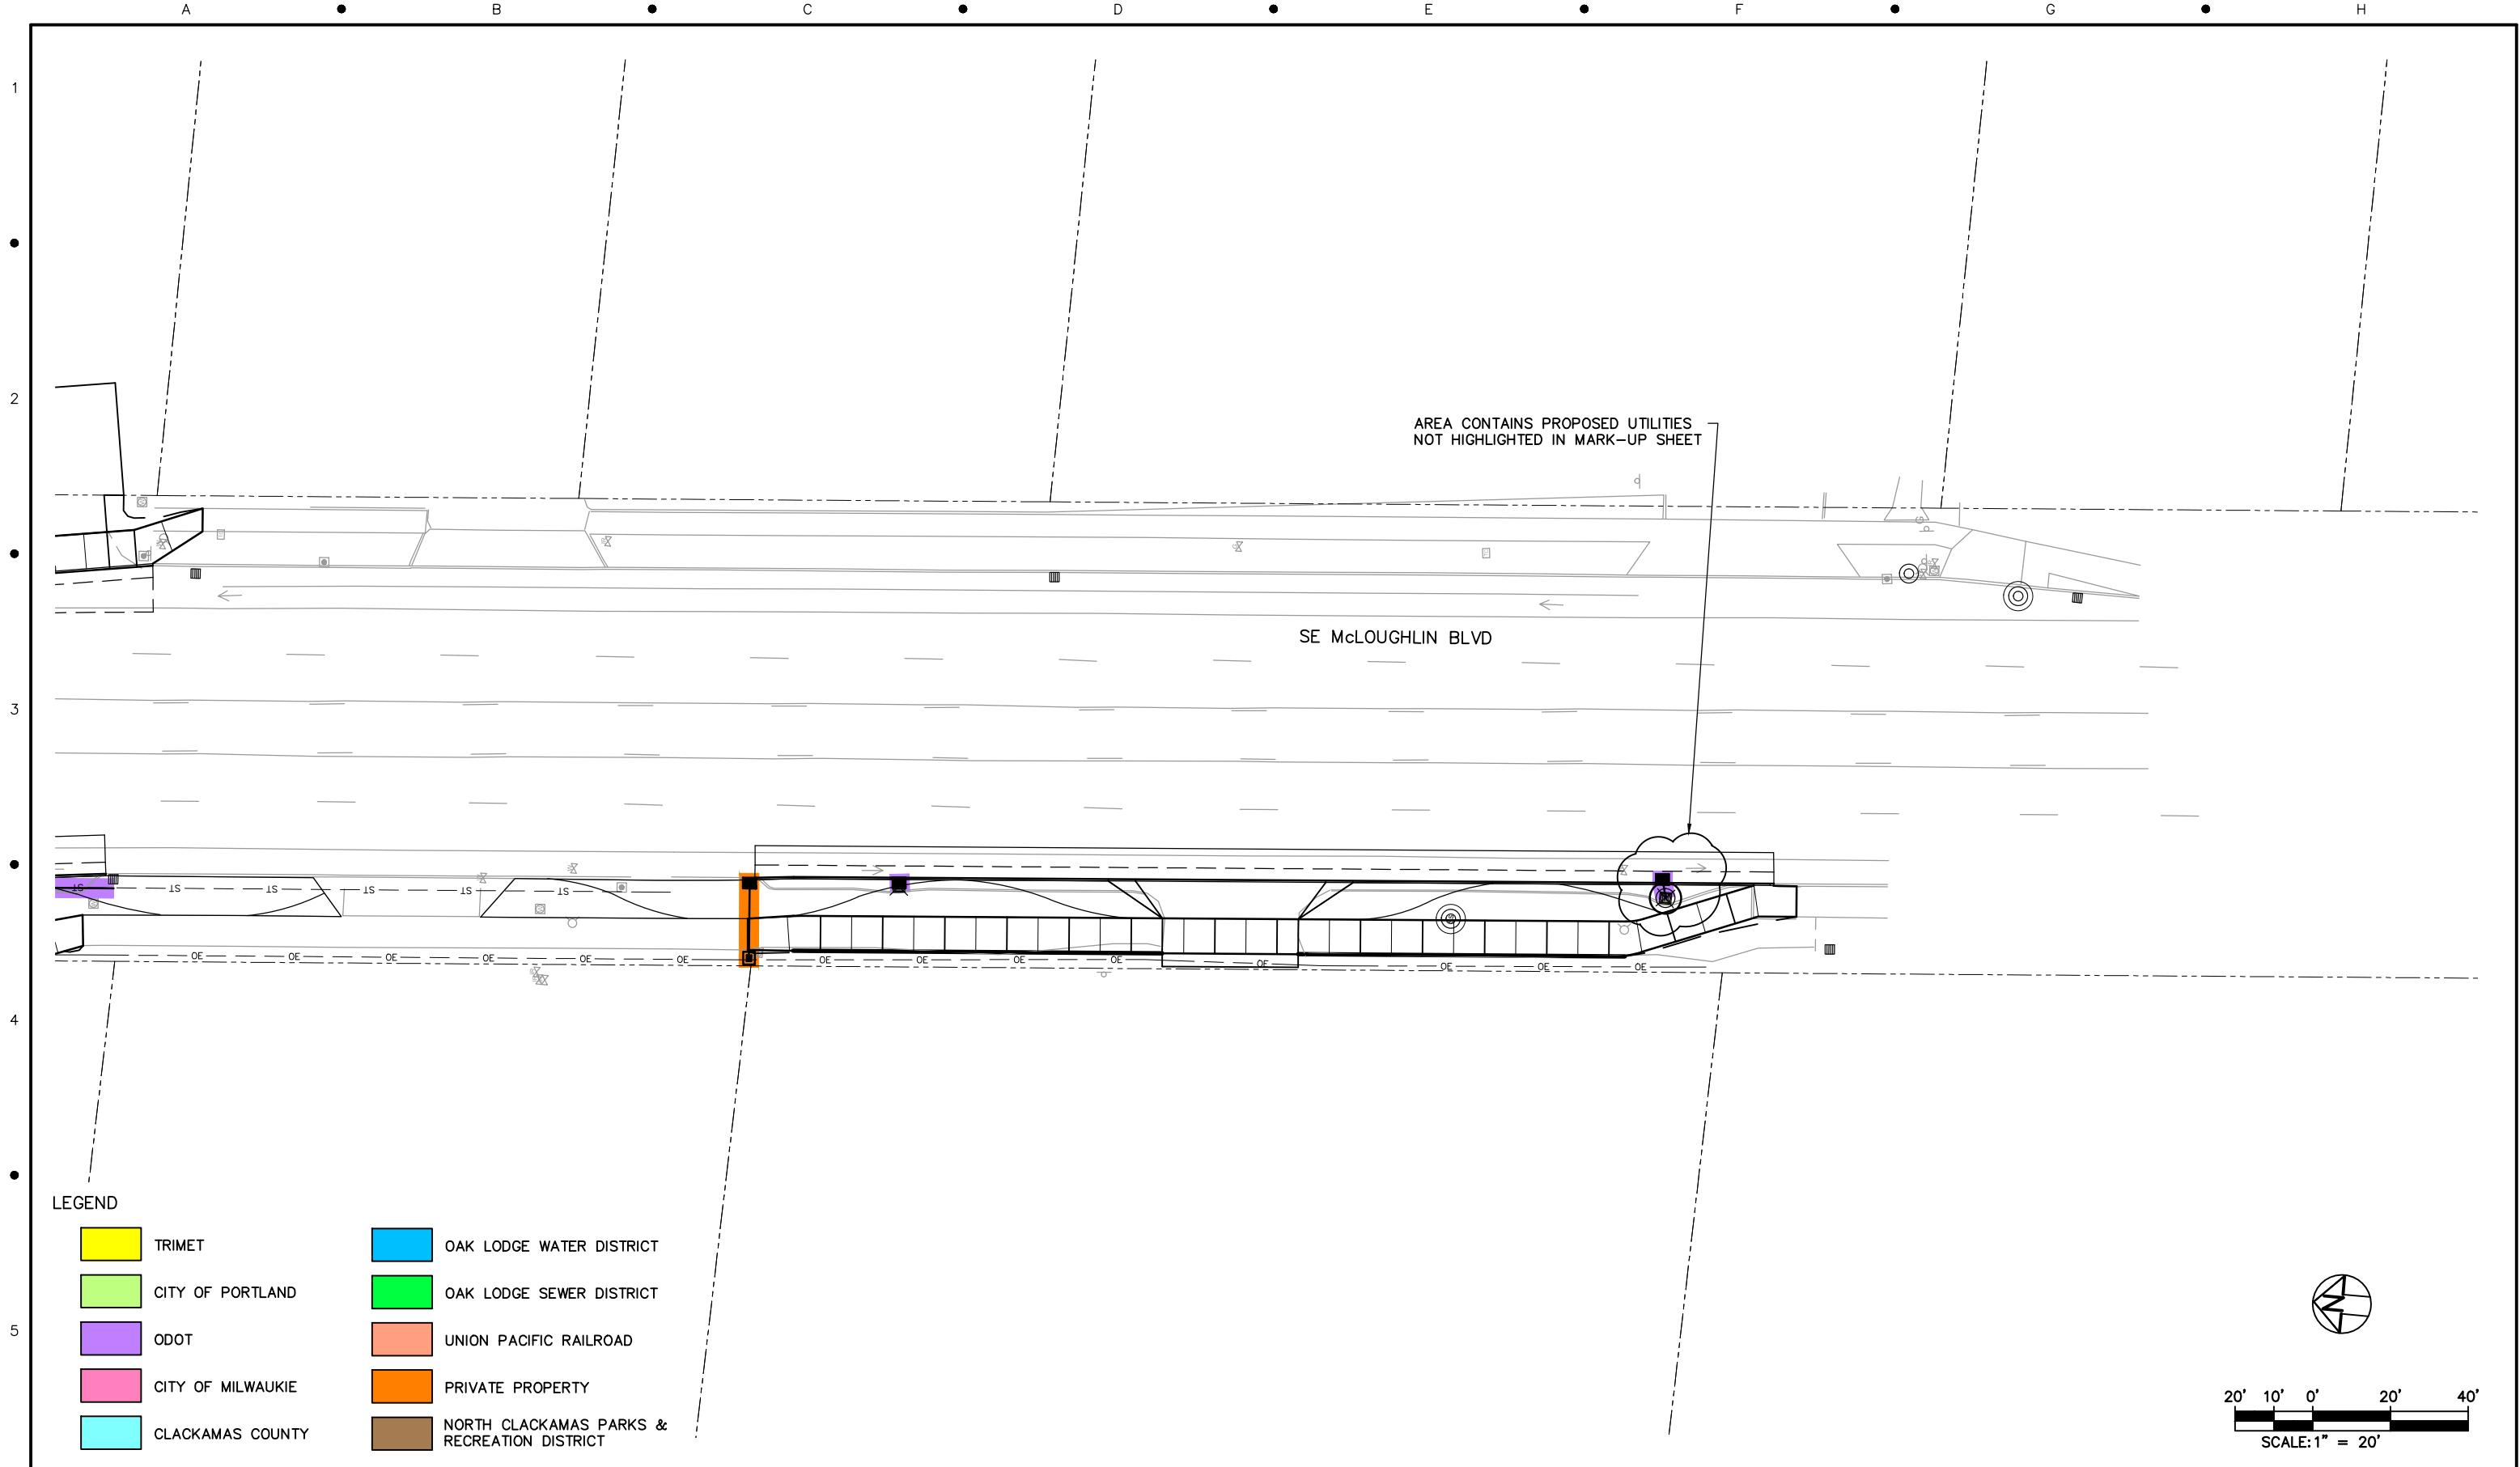

					DESIGNED _____ DATE _____		 TRI-COUNTY METROPOLITAN TRANSPORTATION DISTRICT OF OREGON		PORTLAND TO MILWAUKIE LRT MAINTENANCE AGREEMENT UTILITIES SE McLOUGHLIN BLVD							
					DRAWN _____ DATE _____											
					CHECKED _____ DATE _____											
					APPROVED _____ DATE _____											
NO.	DATE	BY	APPD.	REVISIONS					SUBMITTED: _____ DATE: _____		APPROVED: _____ DATE: _____		SCALE: 1" = 20'-0"	DRAWING NO.: U15E-169	UTILITIES	93/93
		CHK.														