



[illegible]

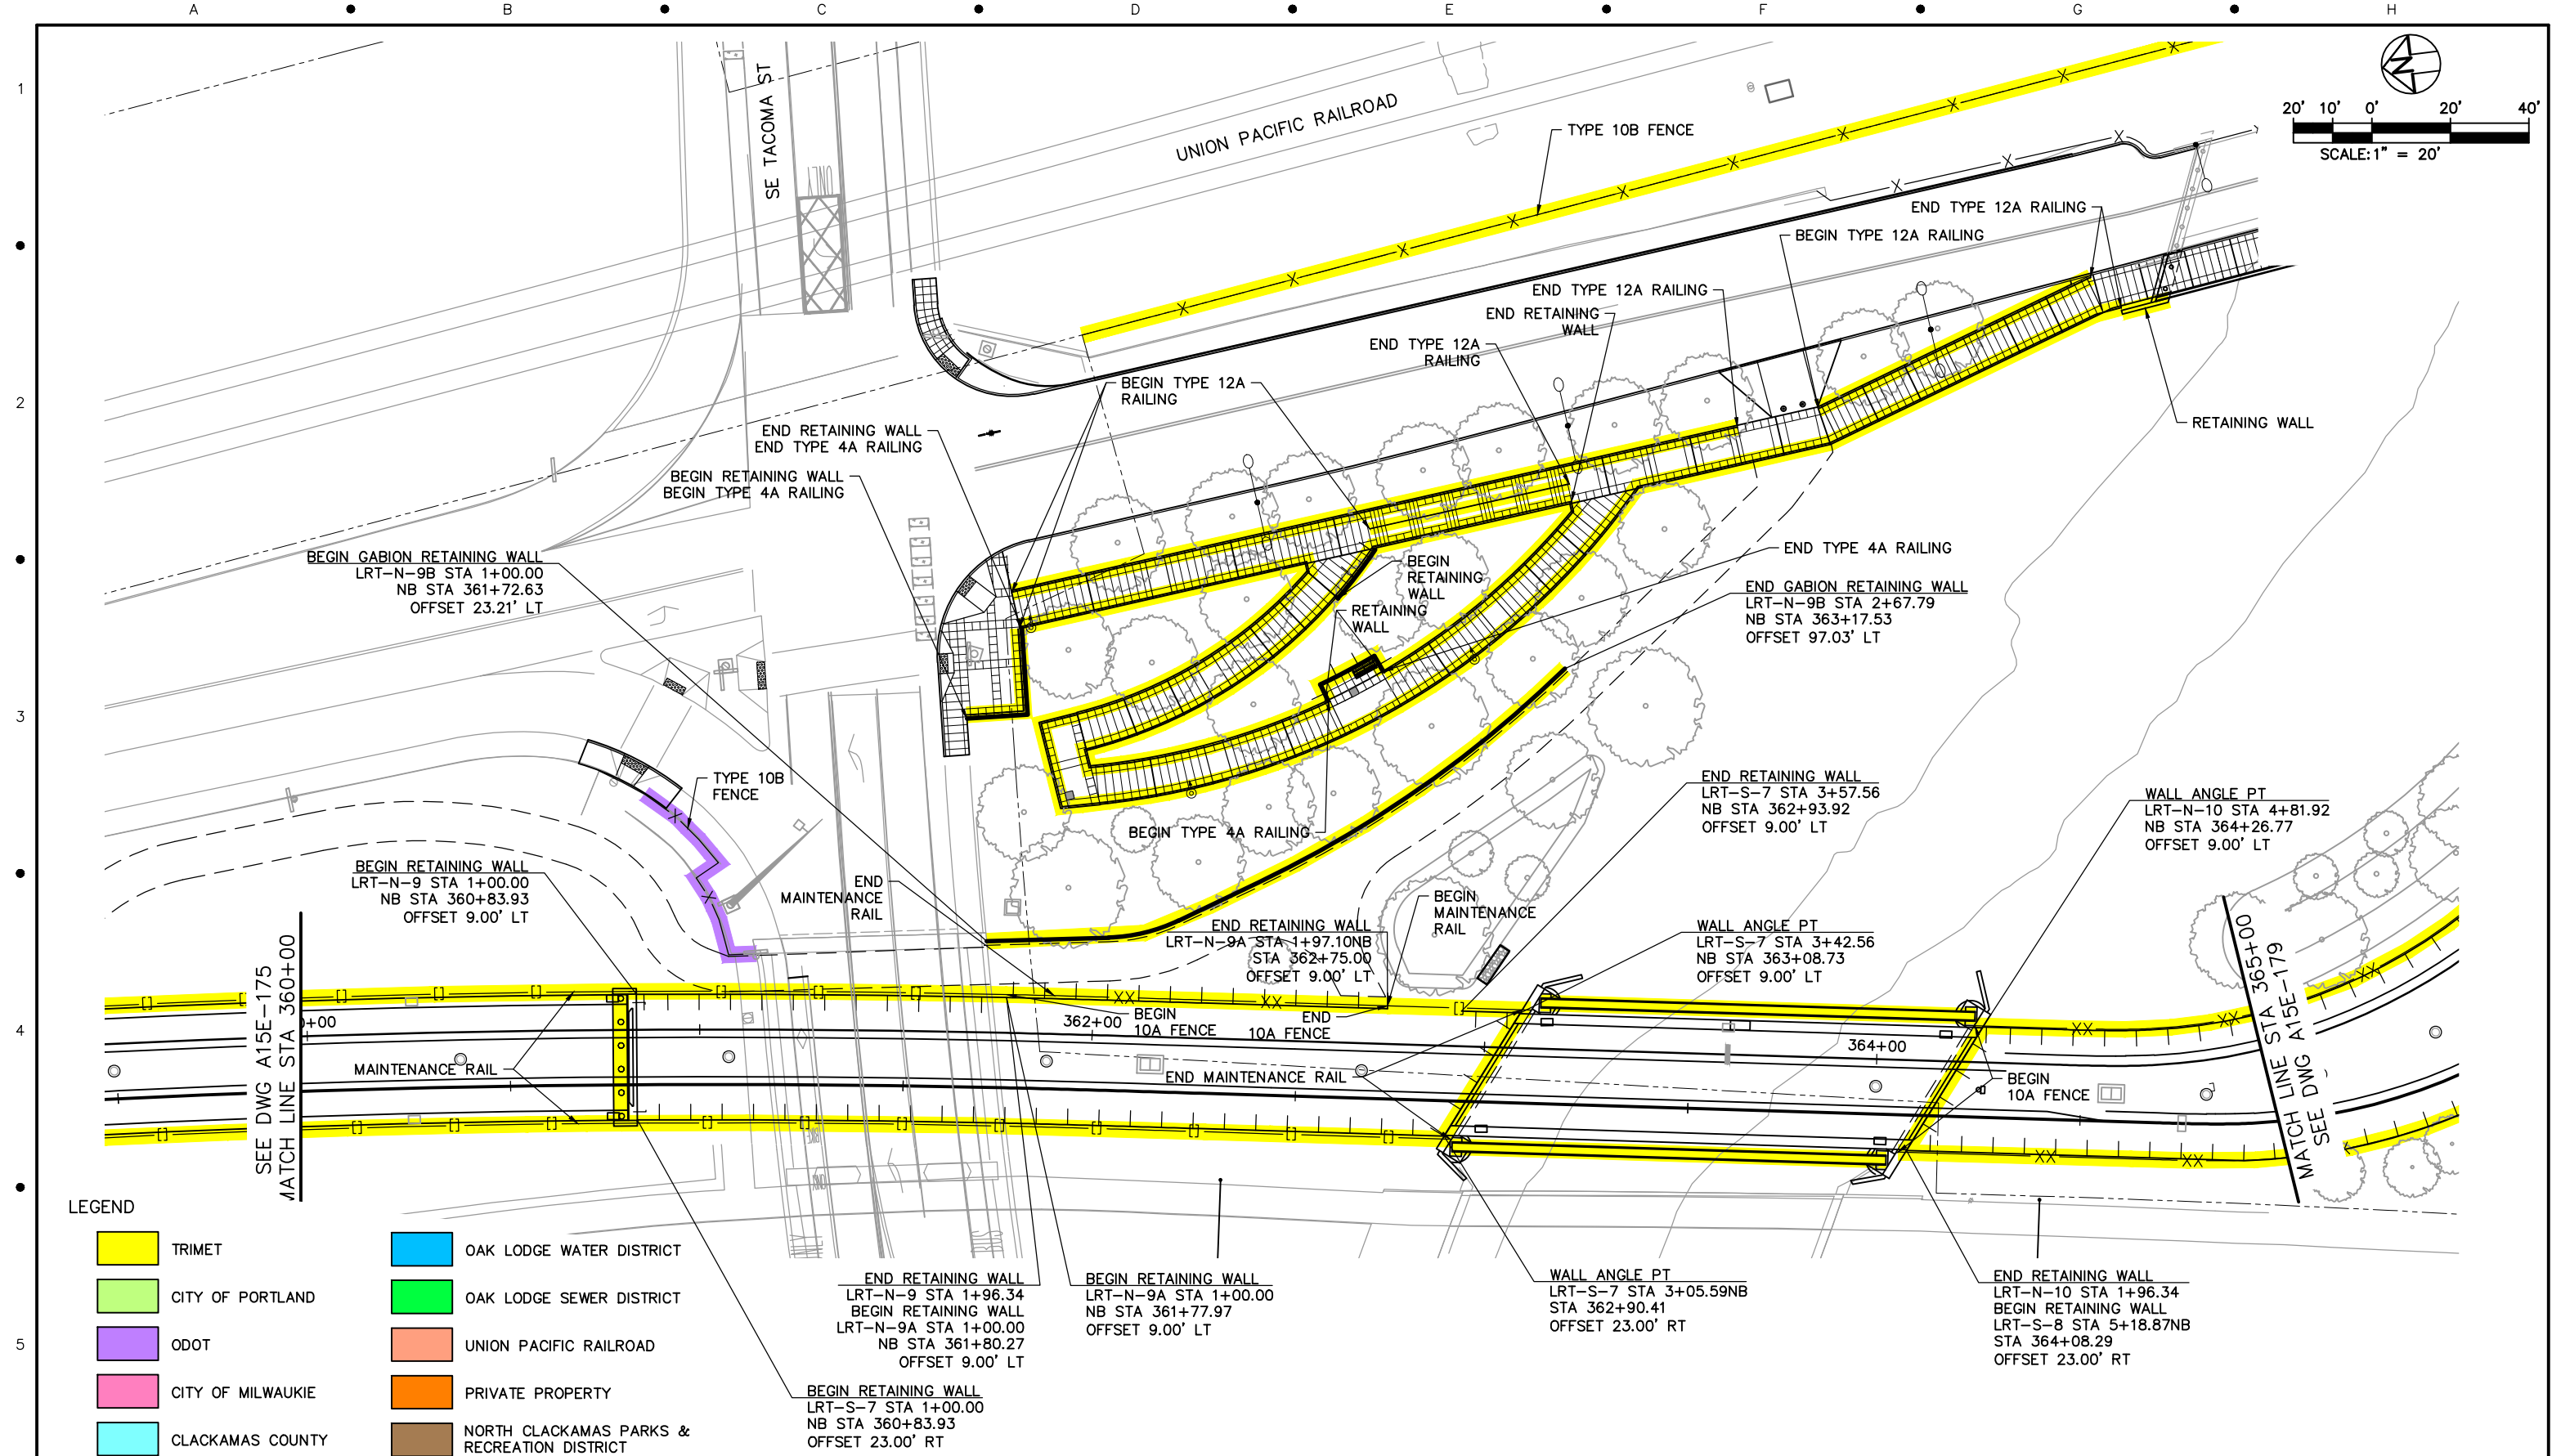

NO.	DATE	BY	APPD.	REVISIONS
		CHK.		

DESIGNED	DATE
DRAWN	DATE
CHECKED	DATE
APPROVED	DATE

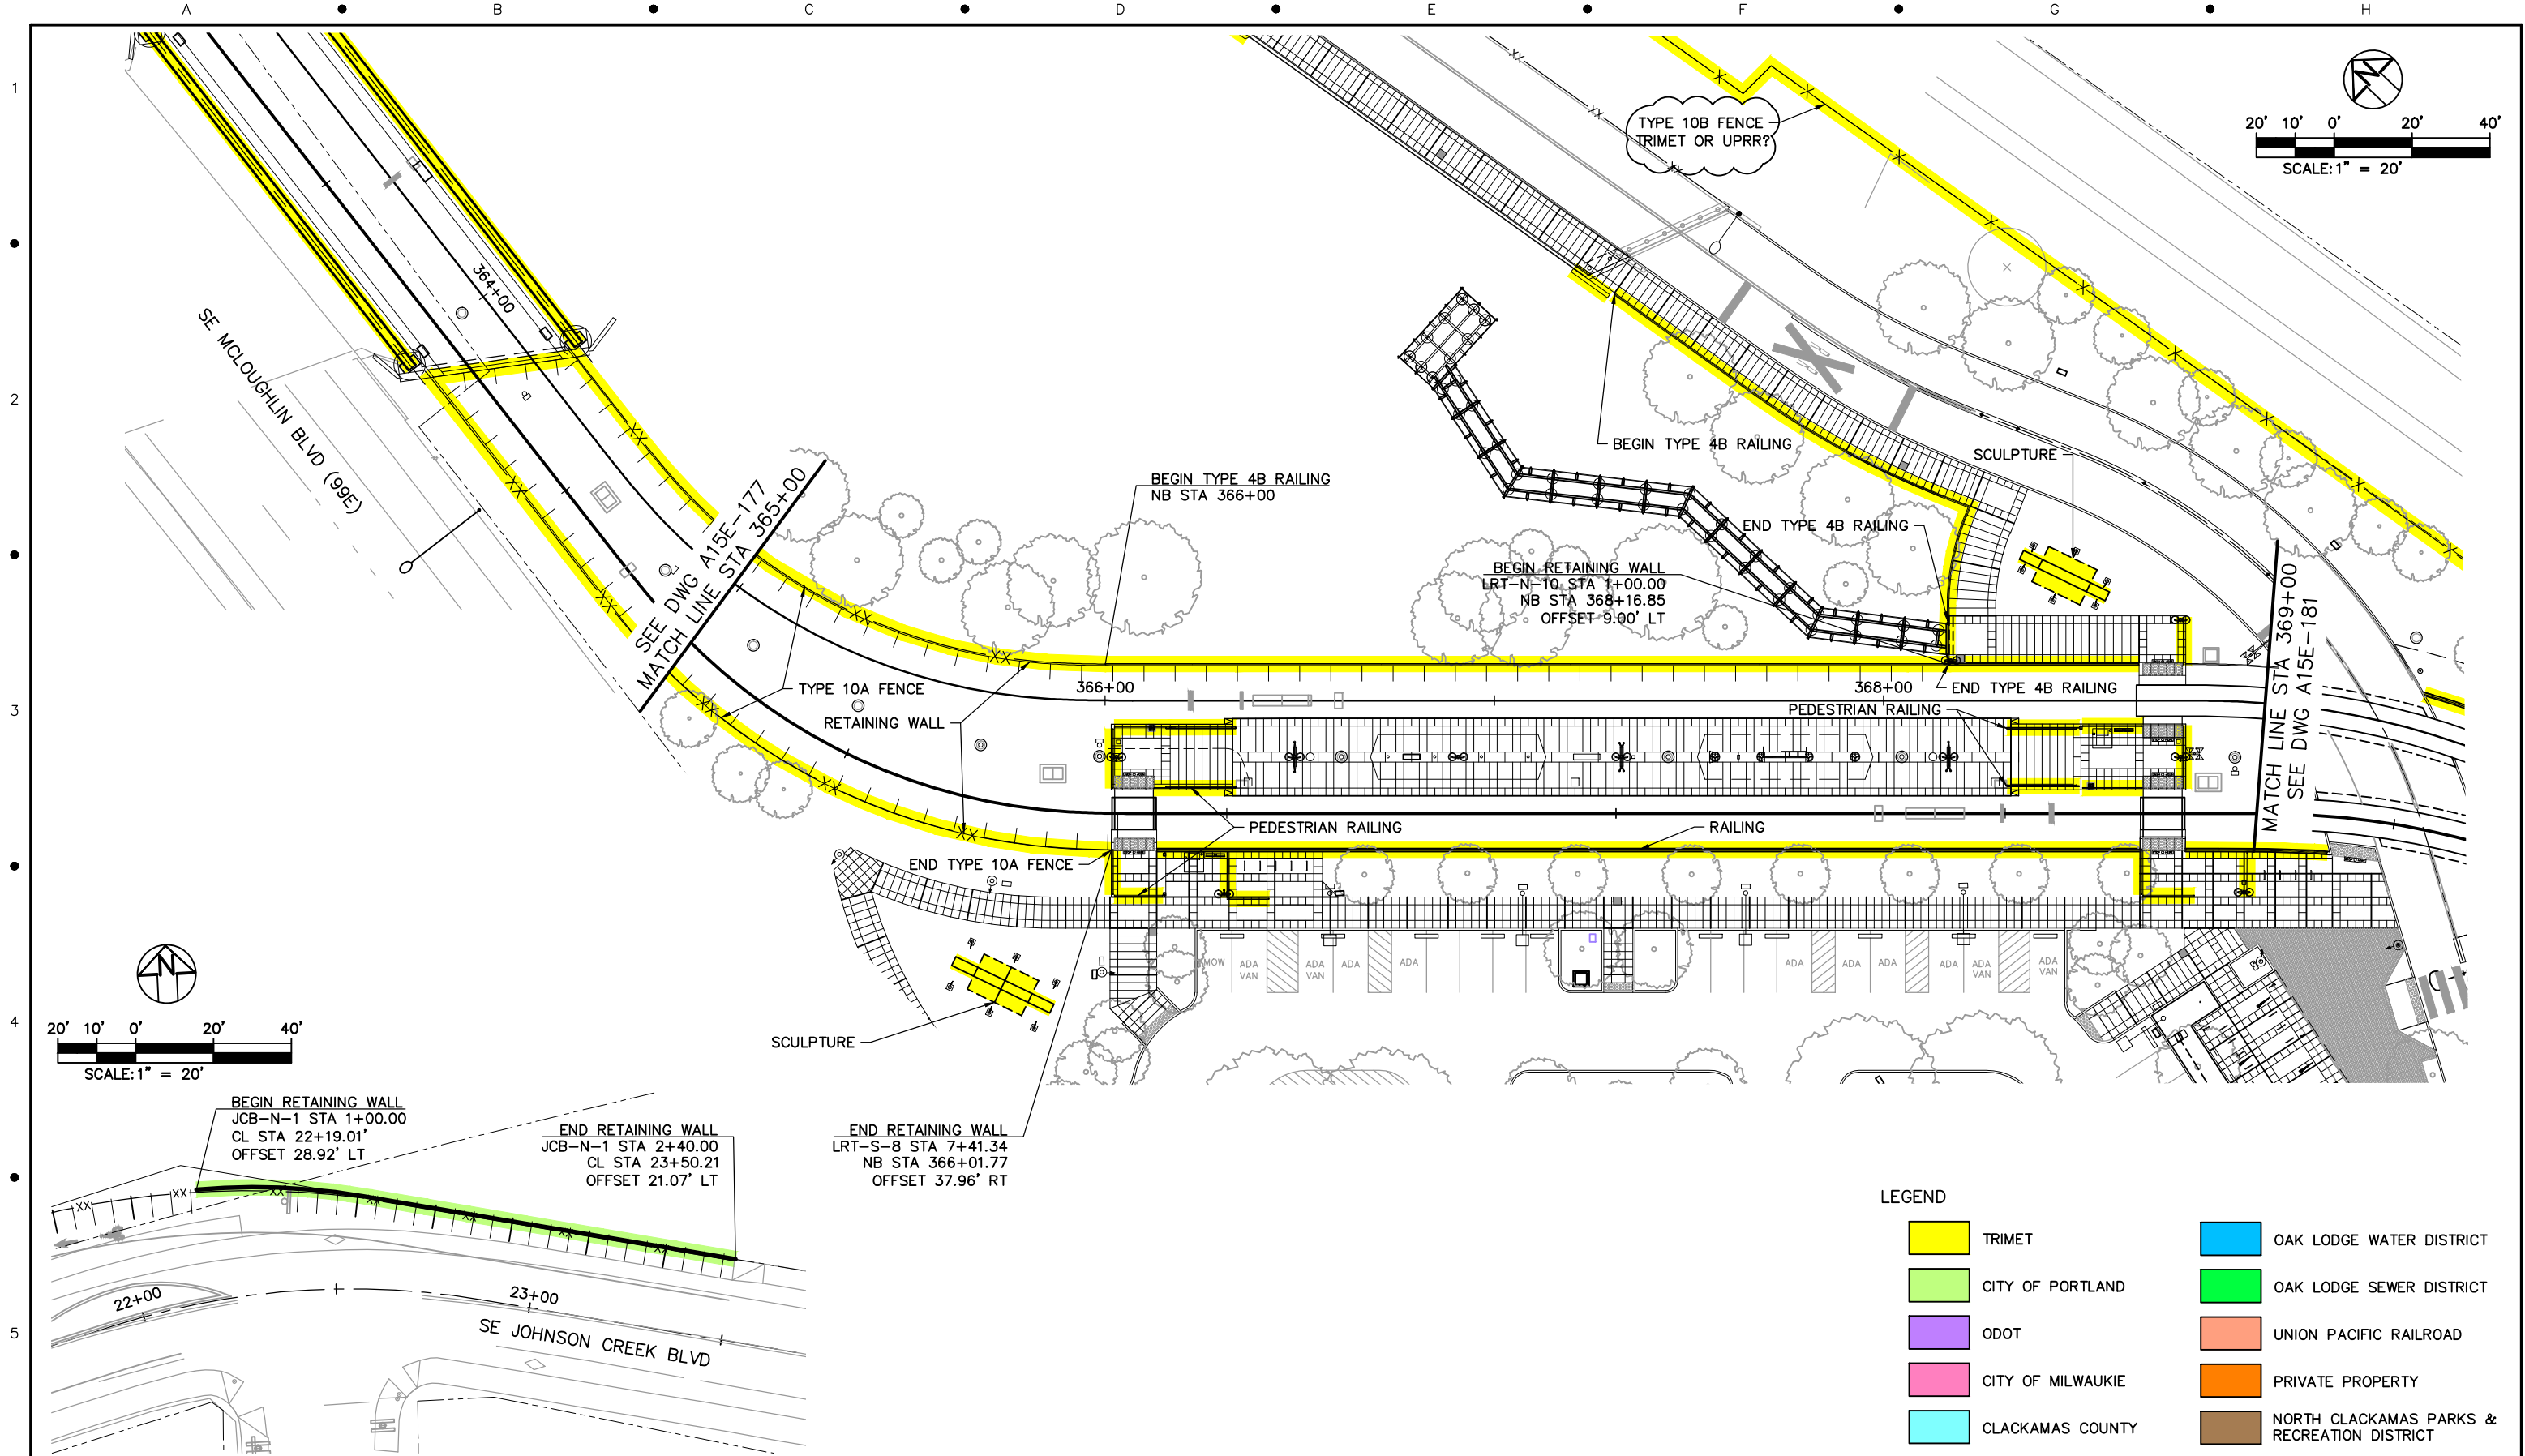

TRI-COUNTY METROPOLITAN TRANSPORTATION DISTRICT OF OREGON

TRI-MET

CAPITAL PROJECTS
DIVISION
1800 SW FIRST AVE., SUITE 300
PORTLAND, OREGON 97201

SUBMITTED:

DATE:

APPROVED:

DATE:

PORTLAND TO MILWAUKIE LRT
MAINTENANCE AGREEMENT



WALLS & FENCING
STA 365+00 TO STA 369+00
SE TACOMA ST/JOHNSON CREEK STATION

SCALE: 1" = 20'

DRAWING NO.: A15E-179-DX

WALLS & FENCING


56/90

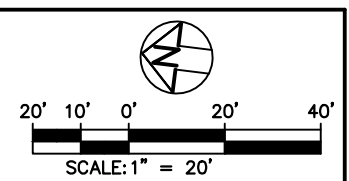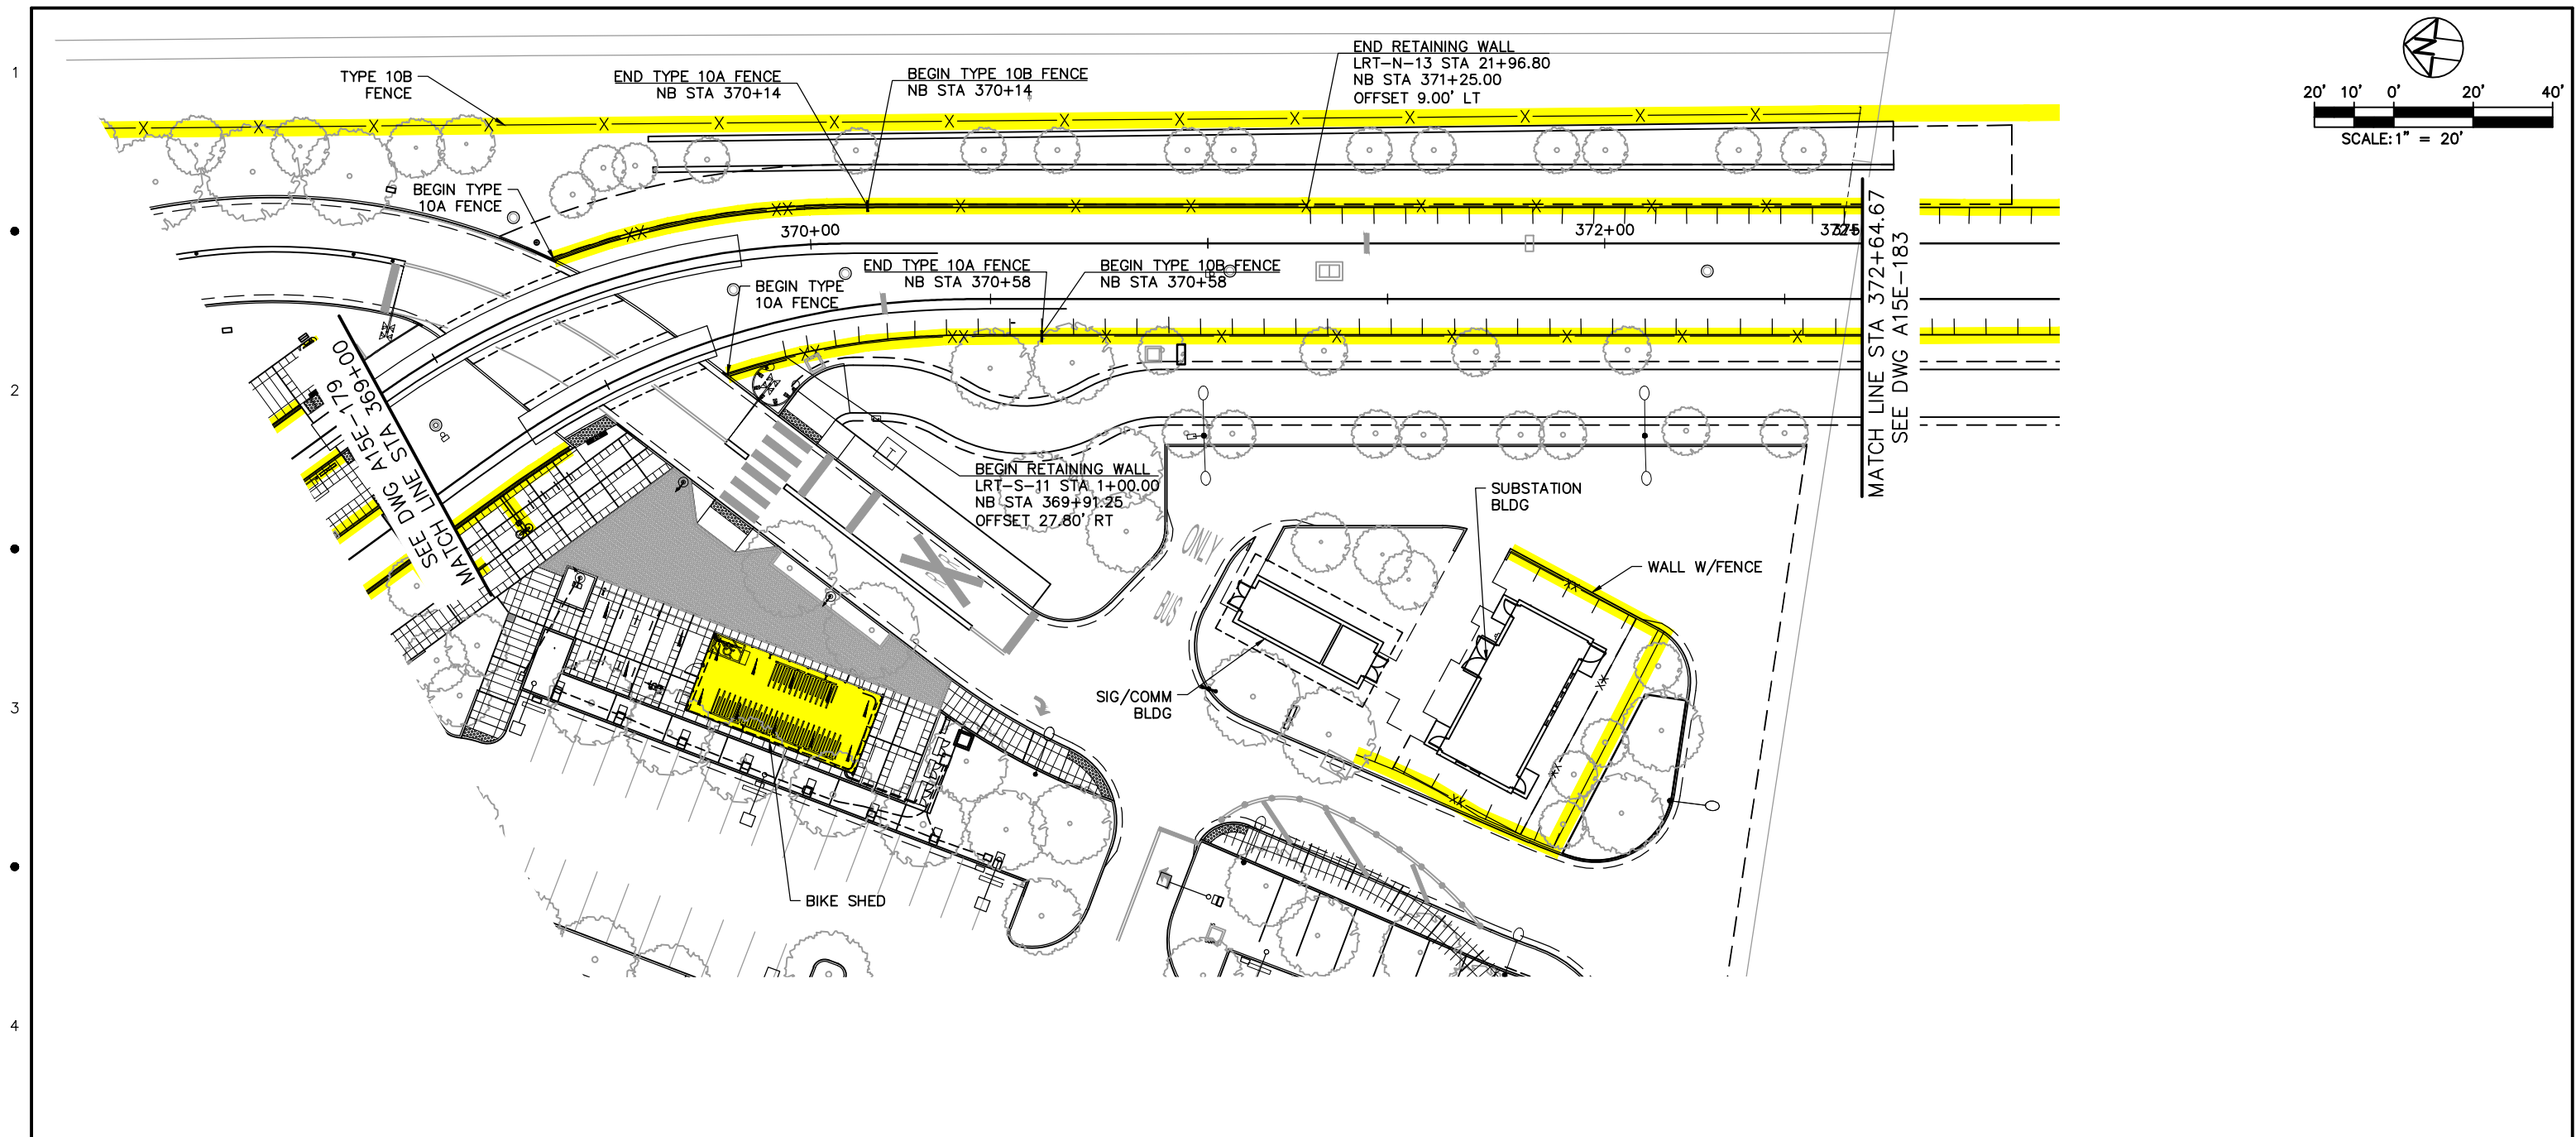

LEGEND


	TRIMET		OAK LODGE WATER DISTRICT
	CITY OF PORTLAND		OAK LODGE SEWER DISTRICT
	ODOT		UNION PACIFIC RAILROAD
	CITY OF MILWAUKIE		PRIVATE PROPERTY
	CLACKAMAS COUNTY		NORTH CLACKAMAS PARKS & RECREATION DISTRICT

					DESIGNED _____ DATE _____		TRI-COUNTY METROPOLITAN TRANSPORTATION DISTRICT OF OREGON		CAPITAL PROJECTS DIVISION 1800 SW FIRST AVE., SUITE 300 PORTLAND, OREGON 97201		PORTLAND TO MILWAUKIE LRT MAINTENANCE AGREEMENT WALLS & FENCING STA 369+00 TO STA 372+68.49 SE TACOMA ST/JOHNSON CREEK STATION			
					DRAWN _____ DATE _____									
					CHECKED _____ DATE _____									
					APPROVED _____ DATE _____									
NO.	DATE	BY	APPD.	REVISIONS			SUBMITTED: _____ DATE: _____		APPROVED: _____ DATE: _____		SCALE: 1" = 20'	DRAWING NO.: A15E-181-BX	WALLS & FENCING	57/90

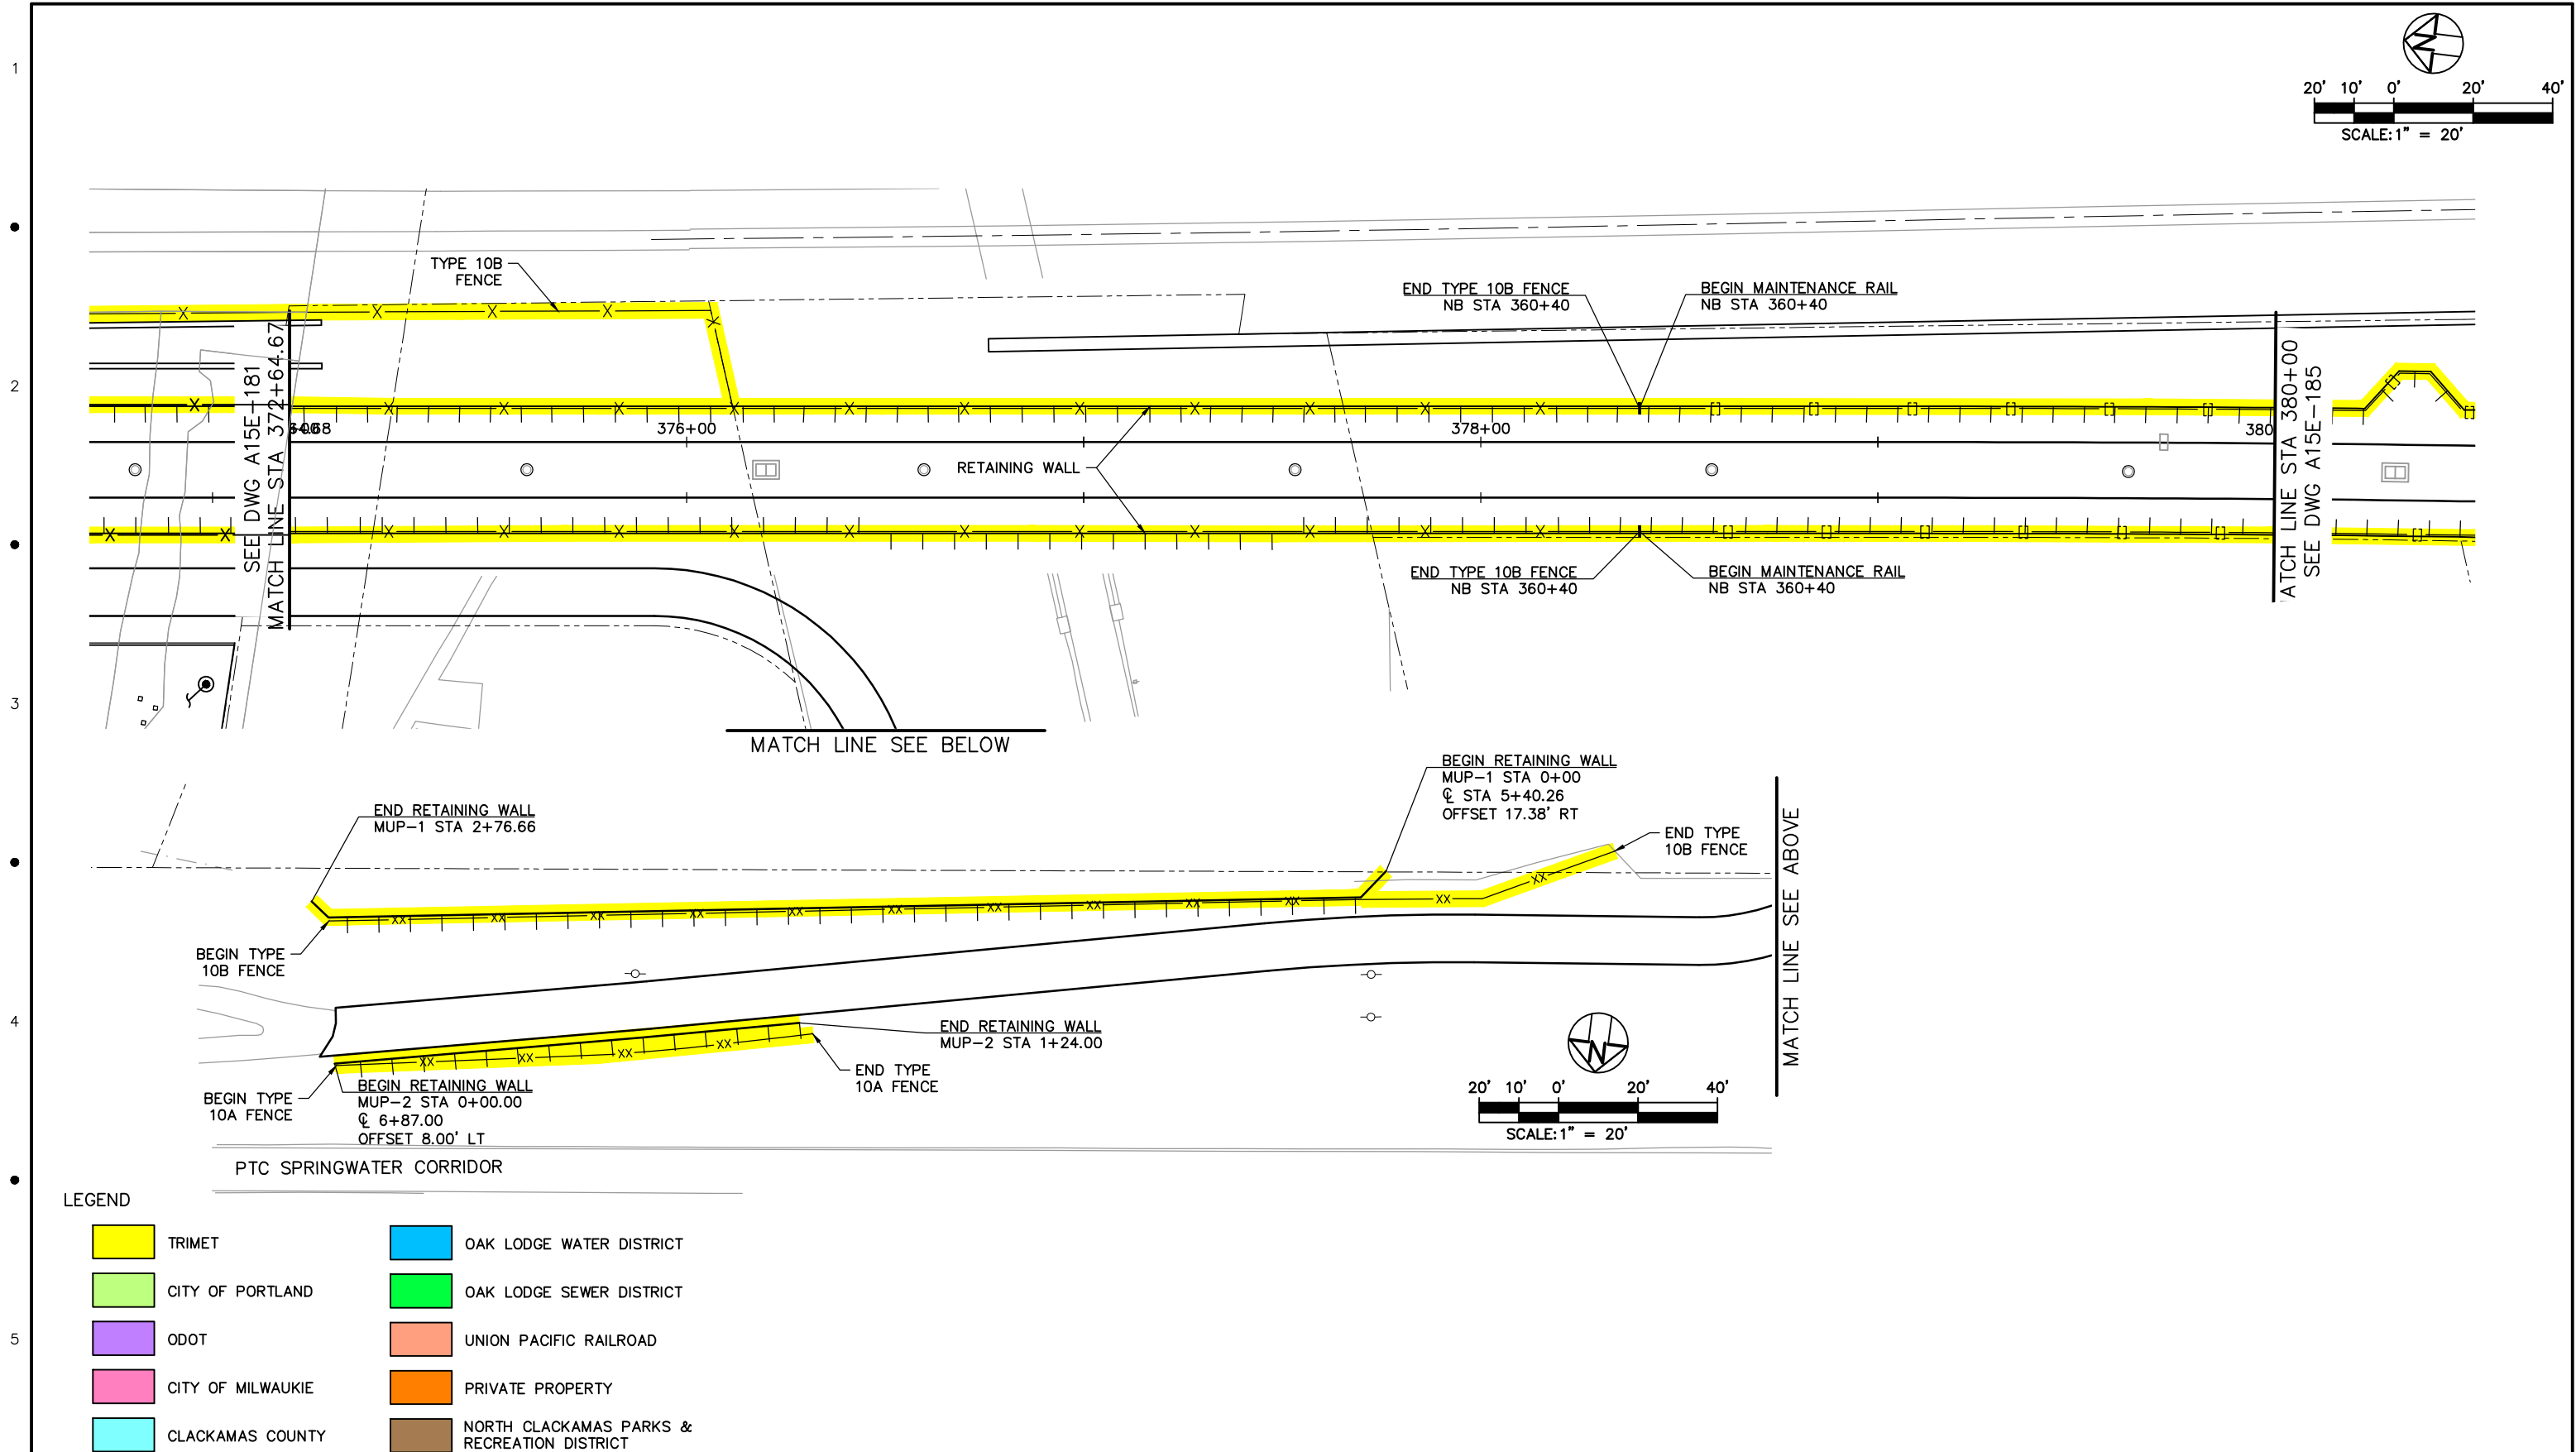

LEGEND				
	TRIMET		OAK LODGE WATER DISTRICT	
	CITY OF PORTLAND		OAK LODGE SEWER DISTRICT	
	ODOT		UNION PACIFIC RAILROAD	
	CITY OF MILWAUKIE		PRIVATE PROPERTY	
	CLACKAMAS COUNTY		NORTH CLACKAMAS PARKS & RECREATION DISTRICT	


					DESIGNED _____ DATE _____		DRAWN _____ DATE _____		CHECKED _____ DATE _____		APPROVED _____ DATE _____		TRI-COUNTY METROPOLITAN TRANSPORTATION DISTRICT OF OREGON TRI MET CAPITAL PROJECTS DIVISION 1800 SW FIRST AVE., SUITE 300 PORTLAND, OREGON 97201	PORTLAND TO MILWAUKIE LRT MAINTENANCE AGREEMENT WALLS & FENCING STA 375+00 TO STA 380+00 PTC SPRINGWATER CORRIDOR	
NO.	DATE	BY	APPD.	REVISIONS	SUBMITTED: _____ DATE: _____		APPROVED: _____ DATE: _____		SCALE: 1" = 20'		DRAWING NO.: A15E-183-BX		WALLS & FENCING		58/90

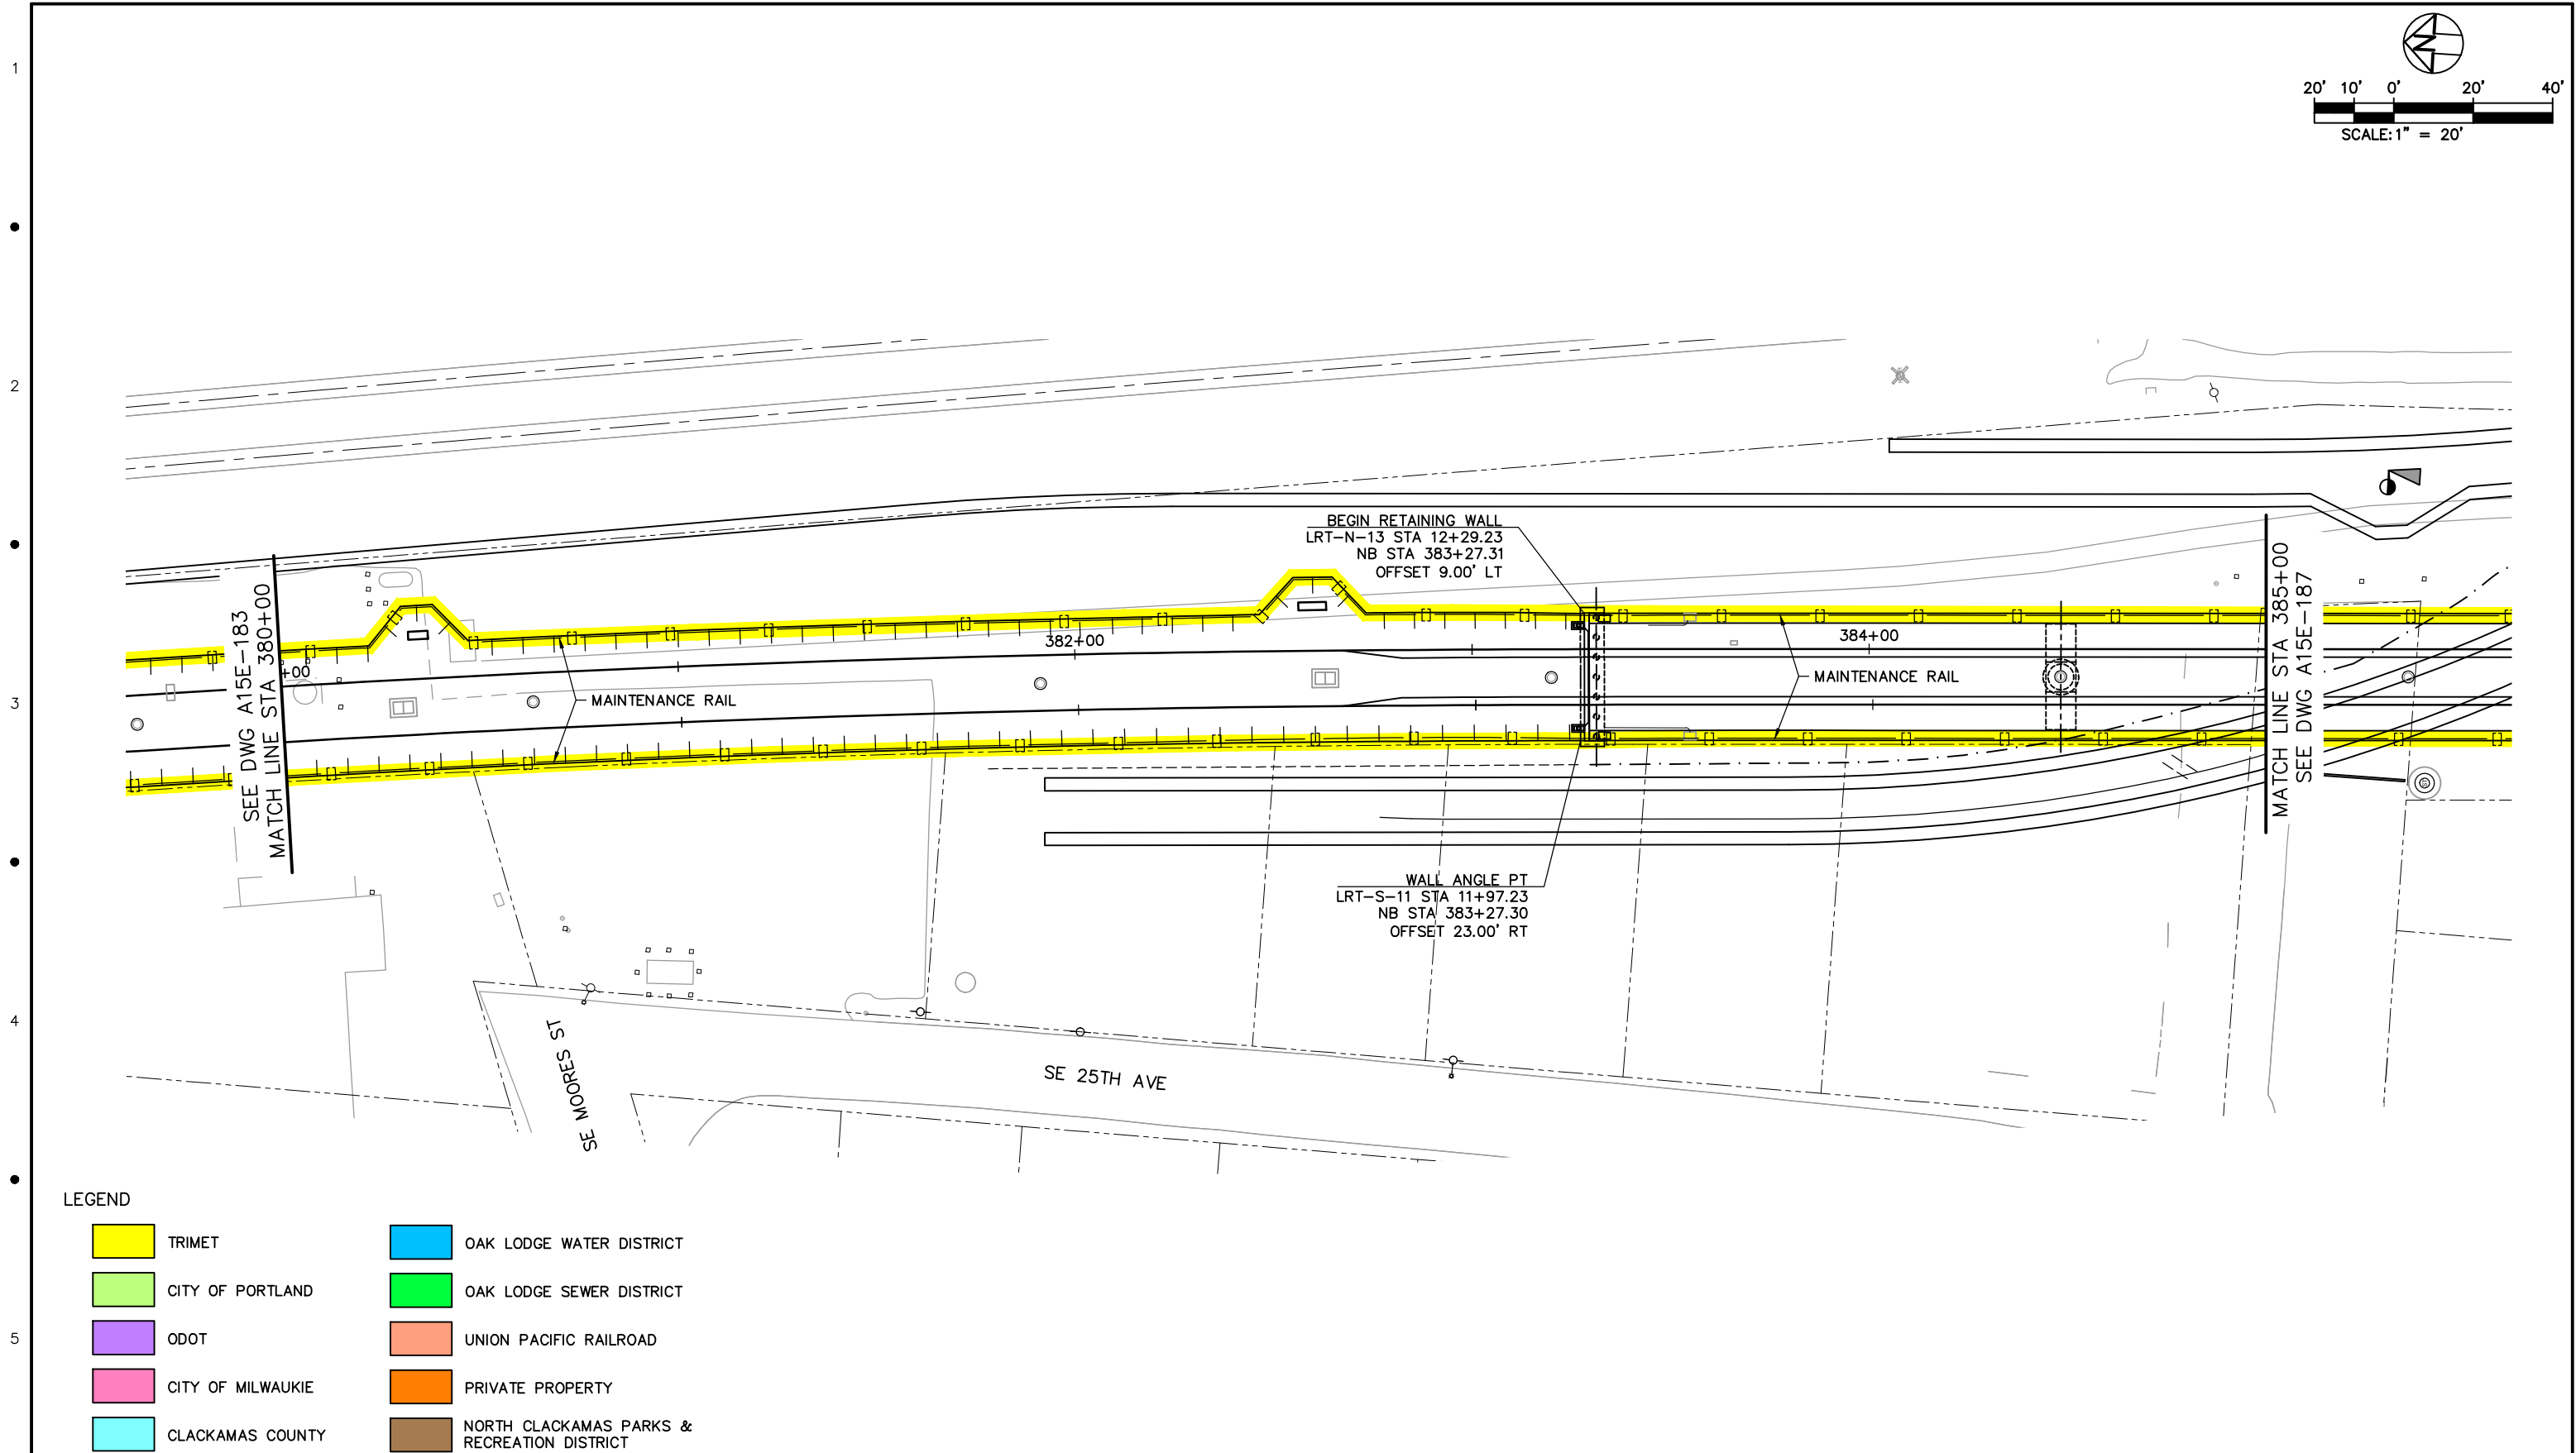


LEGEND

	TRIMET		OAK LODGE WATER DISTRICT
	CITY OF PORTLAND		OAK LODGE SEWER DISTRICT
	ODOT		UNION PACIFIC RAILROAD
	CITY OF MILWAUKIE		PRIVATE PROPERTY
	CLACKAMAS COUNTY		NORTH CLACKAMAS PARKS & RECREATION DISTRICT


	</
--	--	----

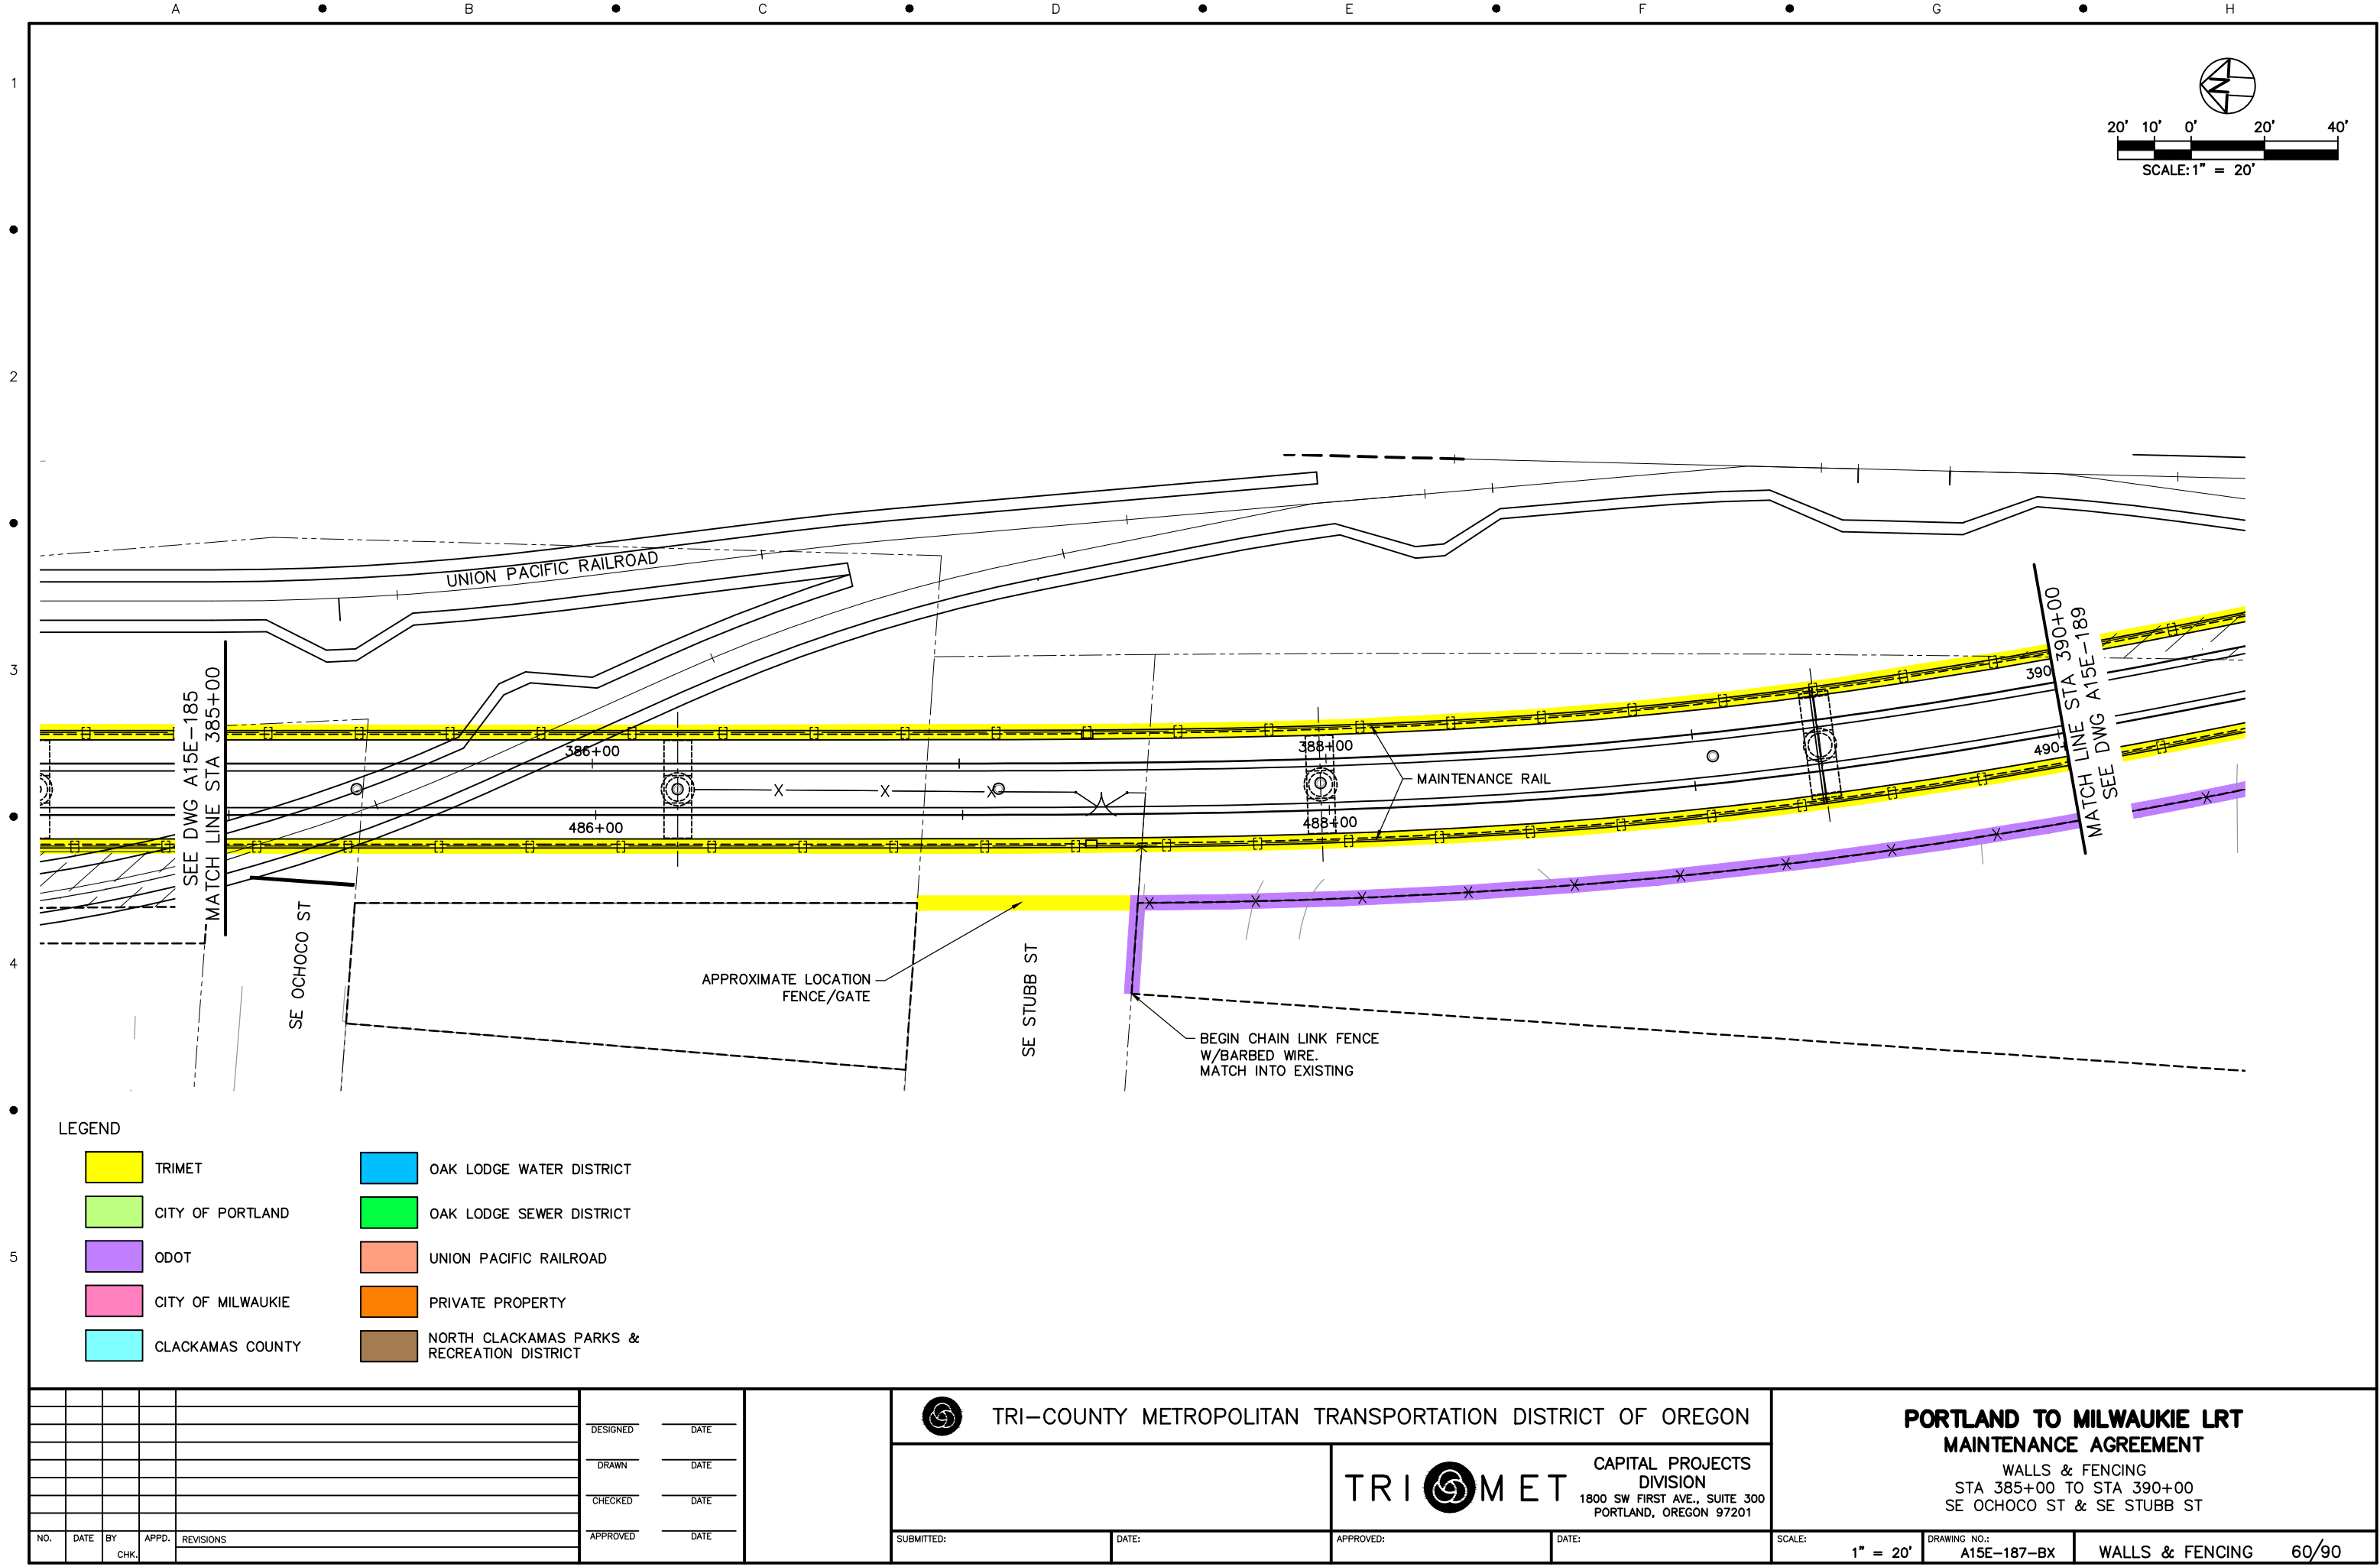


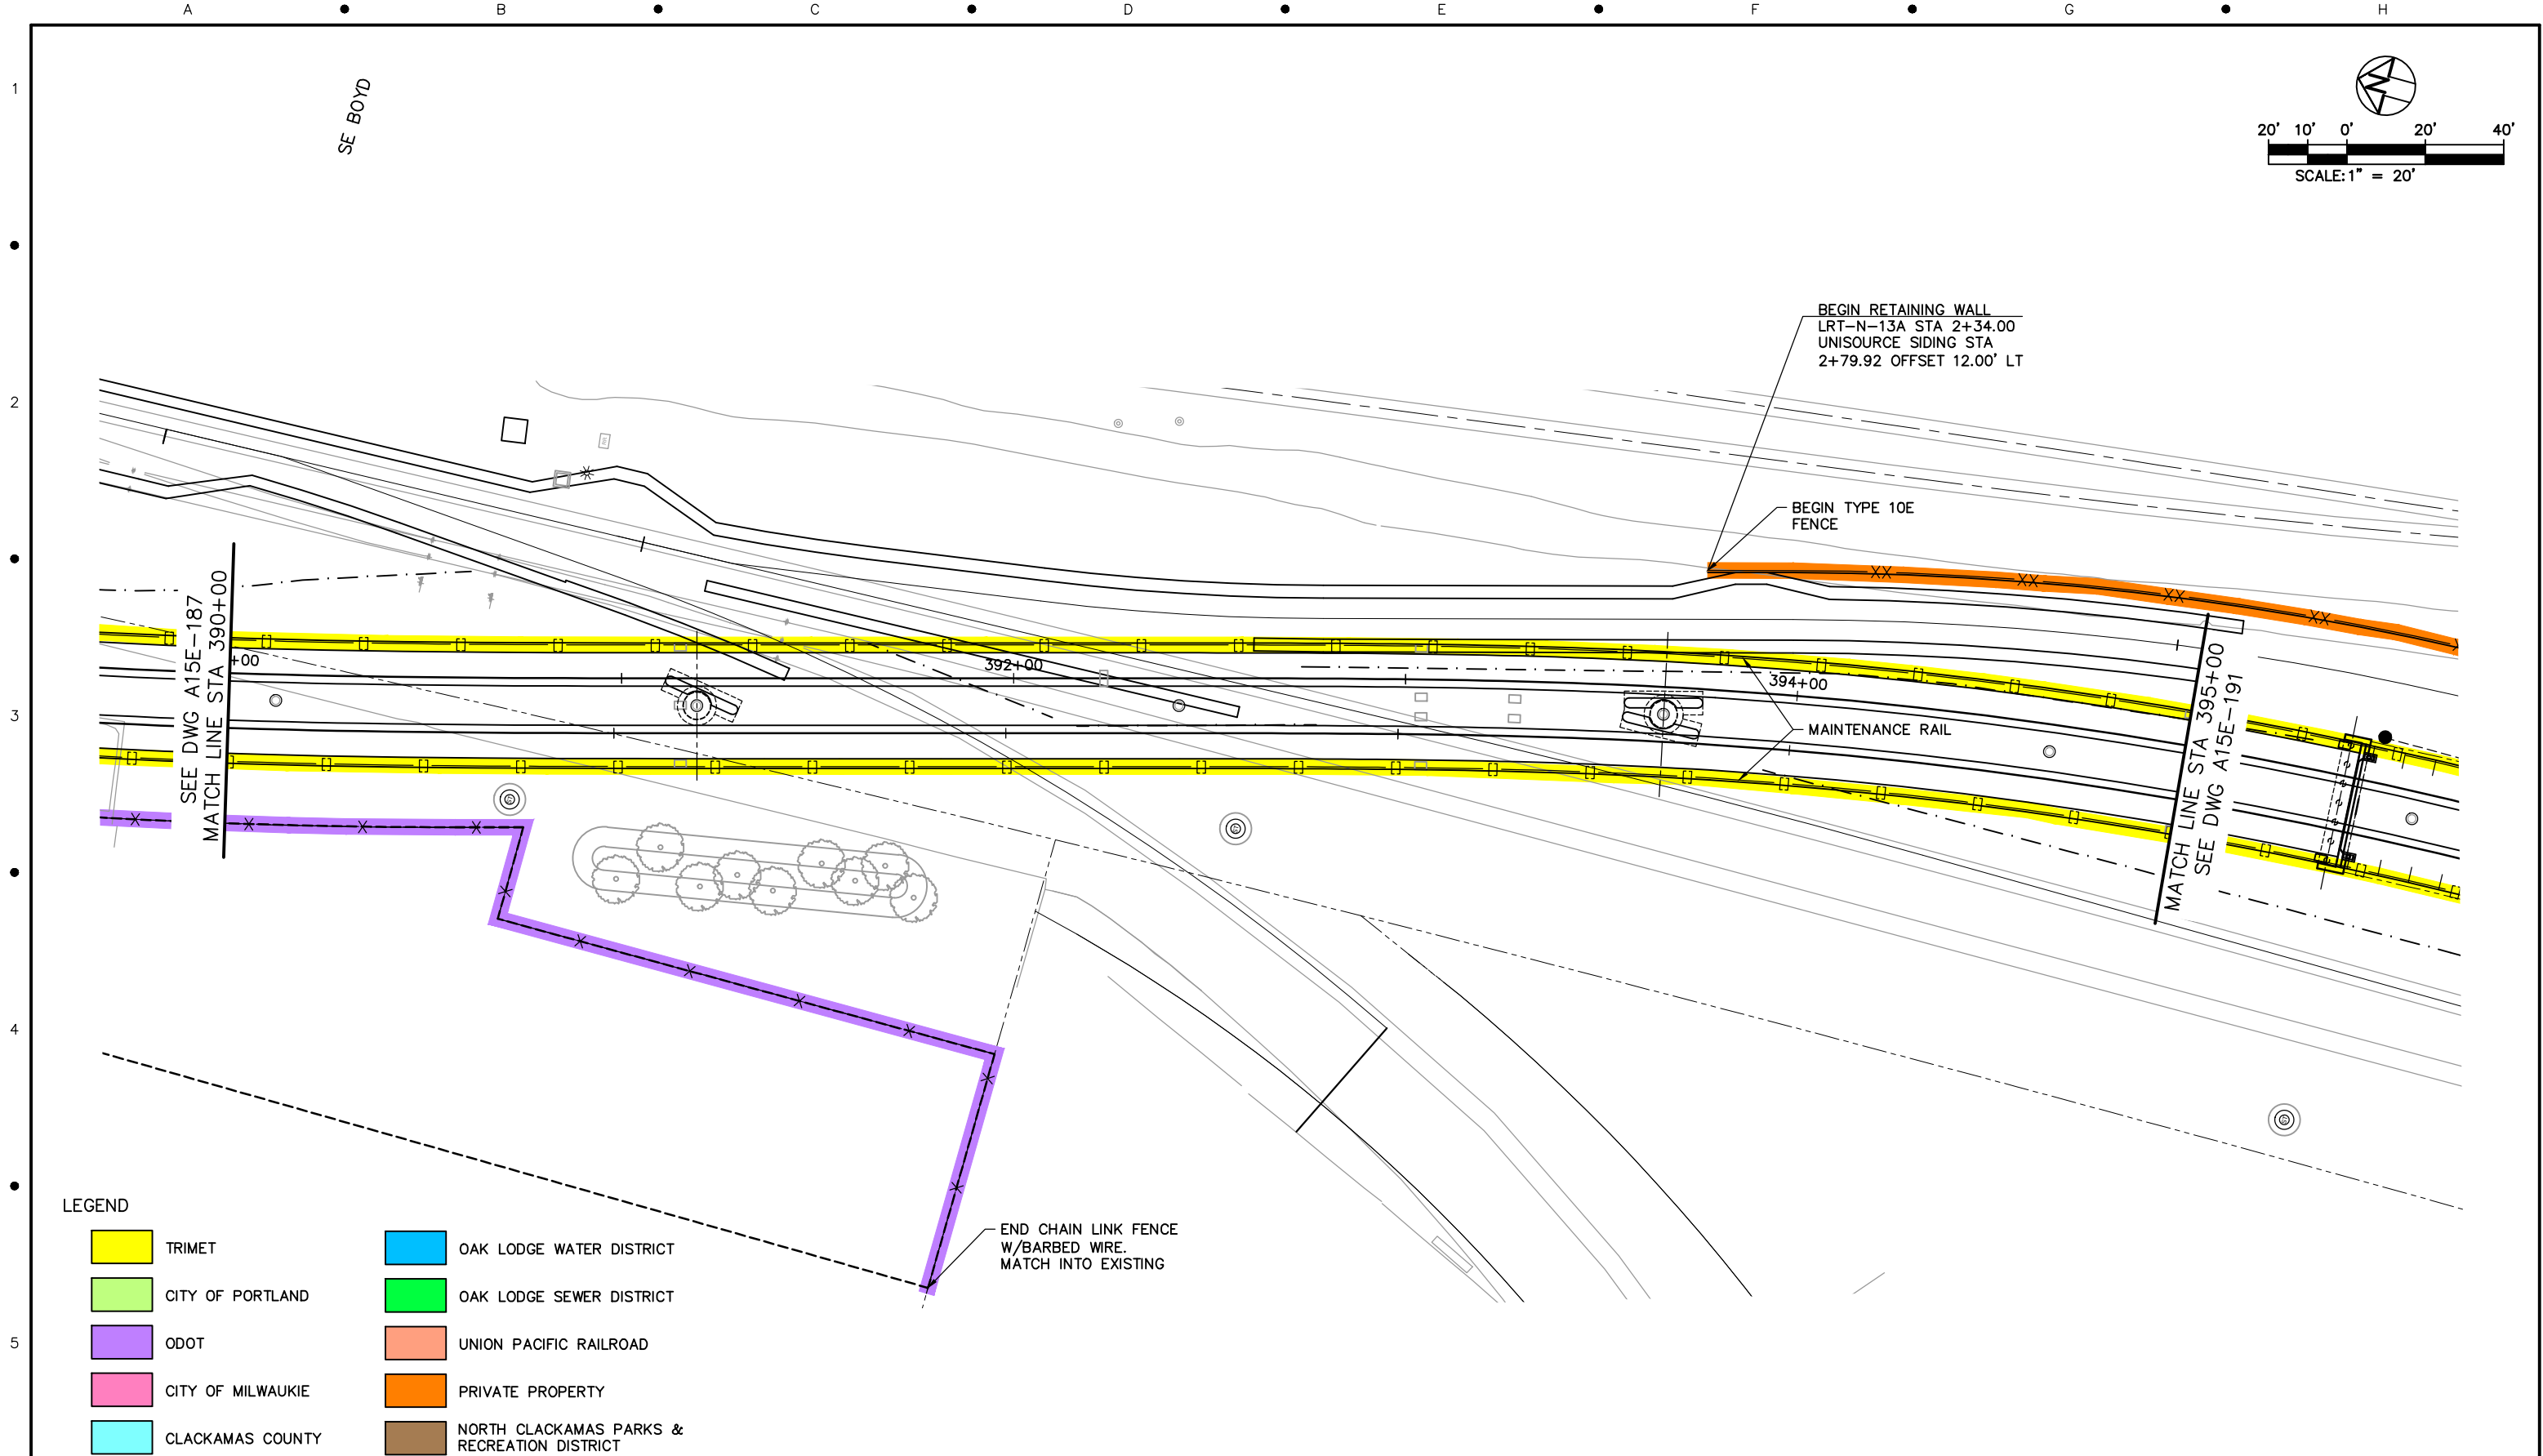


LEGEND				
	TRIMET		OAK LODGE WATER DISTRICT	
	CITY OF PORTLAND		OAK LODGE SEWER DISTRICT	
	ODOT		UNION PACIFIC RAILROAD	
	CITY OF MILWAUKIE		PRIVATE PROPERTY	
	CLACKAMAS COUNTY		NORTH CLACKAMAS PARKS & RECREATION DISTRICT	

					TRI-COUNTY METROPOLITAN TRANSPORTATION DISTRICT OF OREGON	PORTLAND TO MILWAUKIE LRT MAINTENANCE AGREEMENT						
					DESIGNED _____ DATE _____	TRI-MET CAPITAL PROJECTS DIVISION 1800 SW FIRST AVE., SUITE 300 PORTLAND, OREGON 97201						
					DRAWN _____ DATE _____							
					CHECKED _____ DATE _____							
					APPROVED _____ DATE _____							
NO.	DATE	BY	APPD.	REVISIONS	SUBMITTED:	DATE:	APPROVED:	DATE:	SCALE:	DRAWING NO.:	WALLS & FENCING	61/90
		CHK.							1" = 20'	A15E-189-CX		

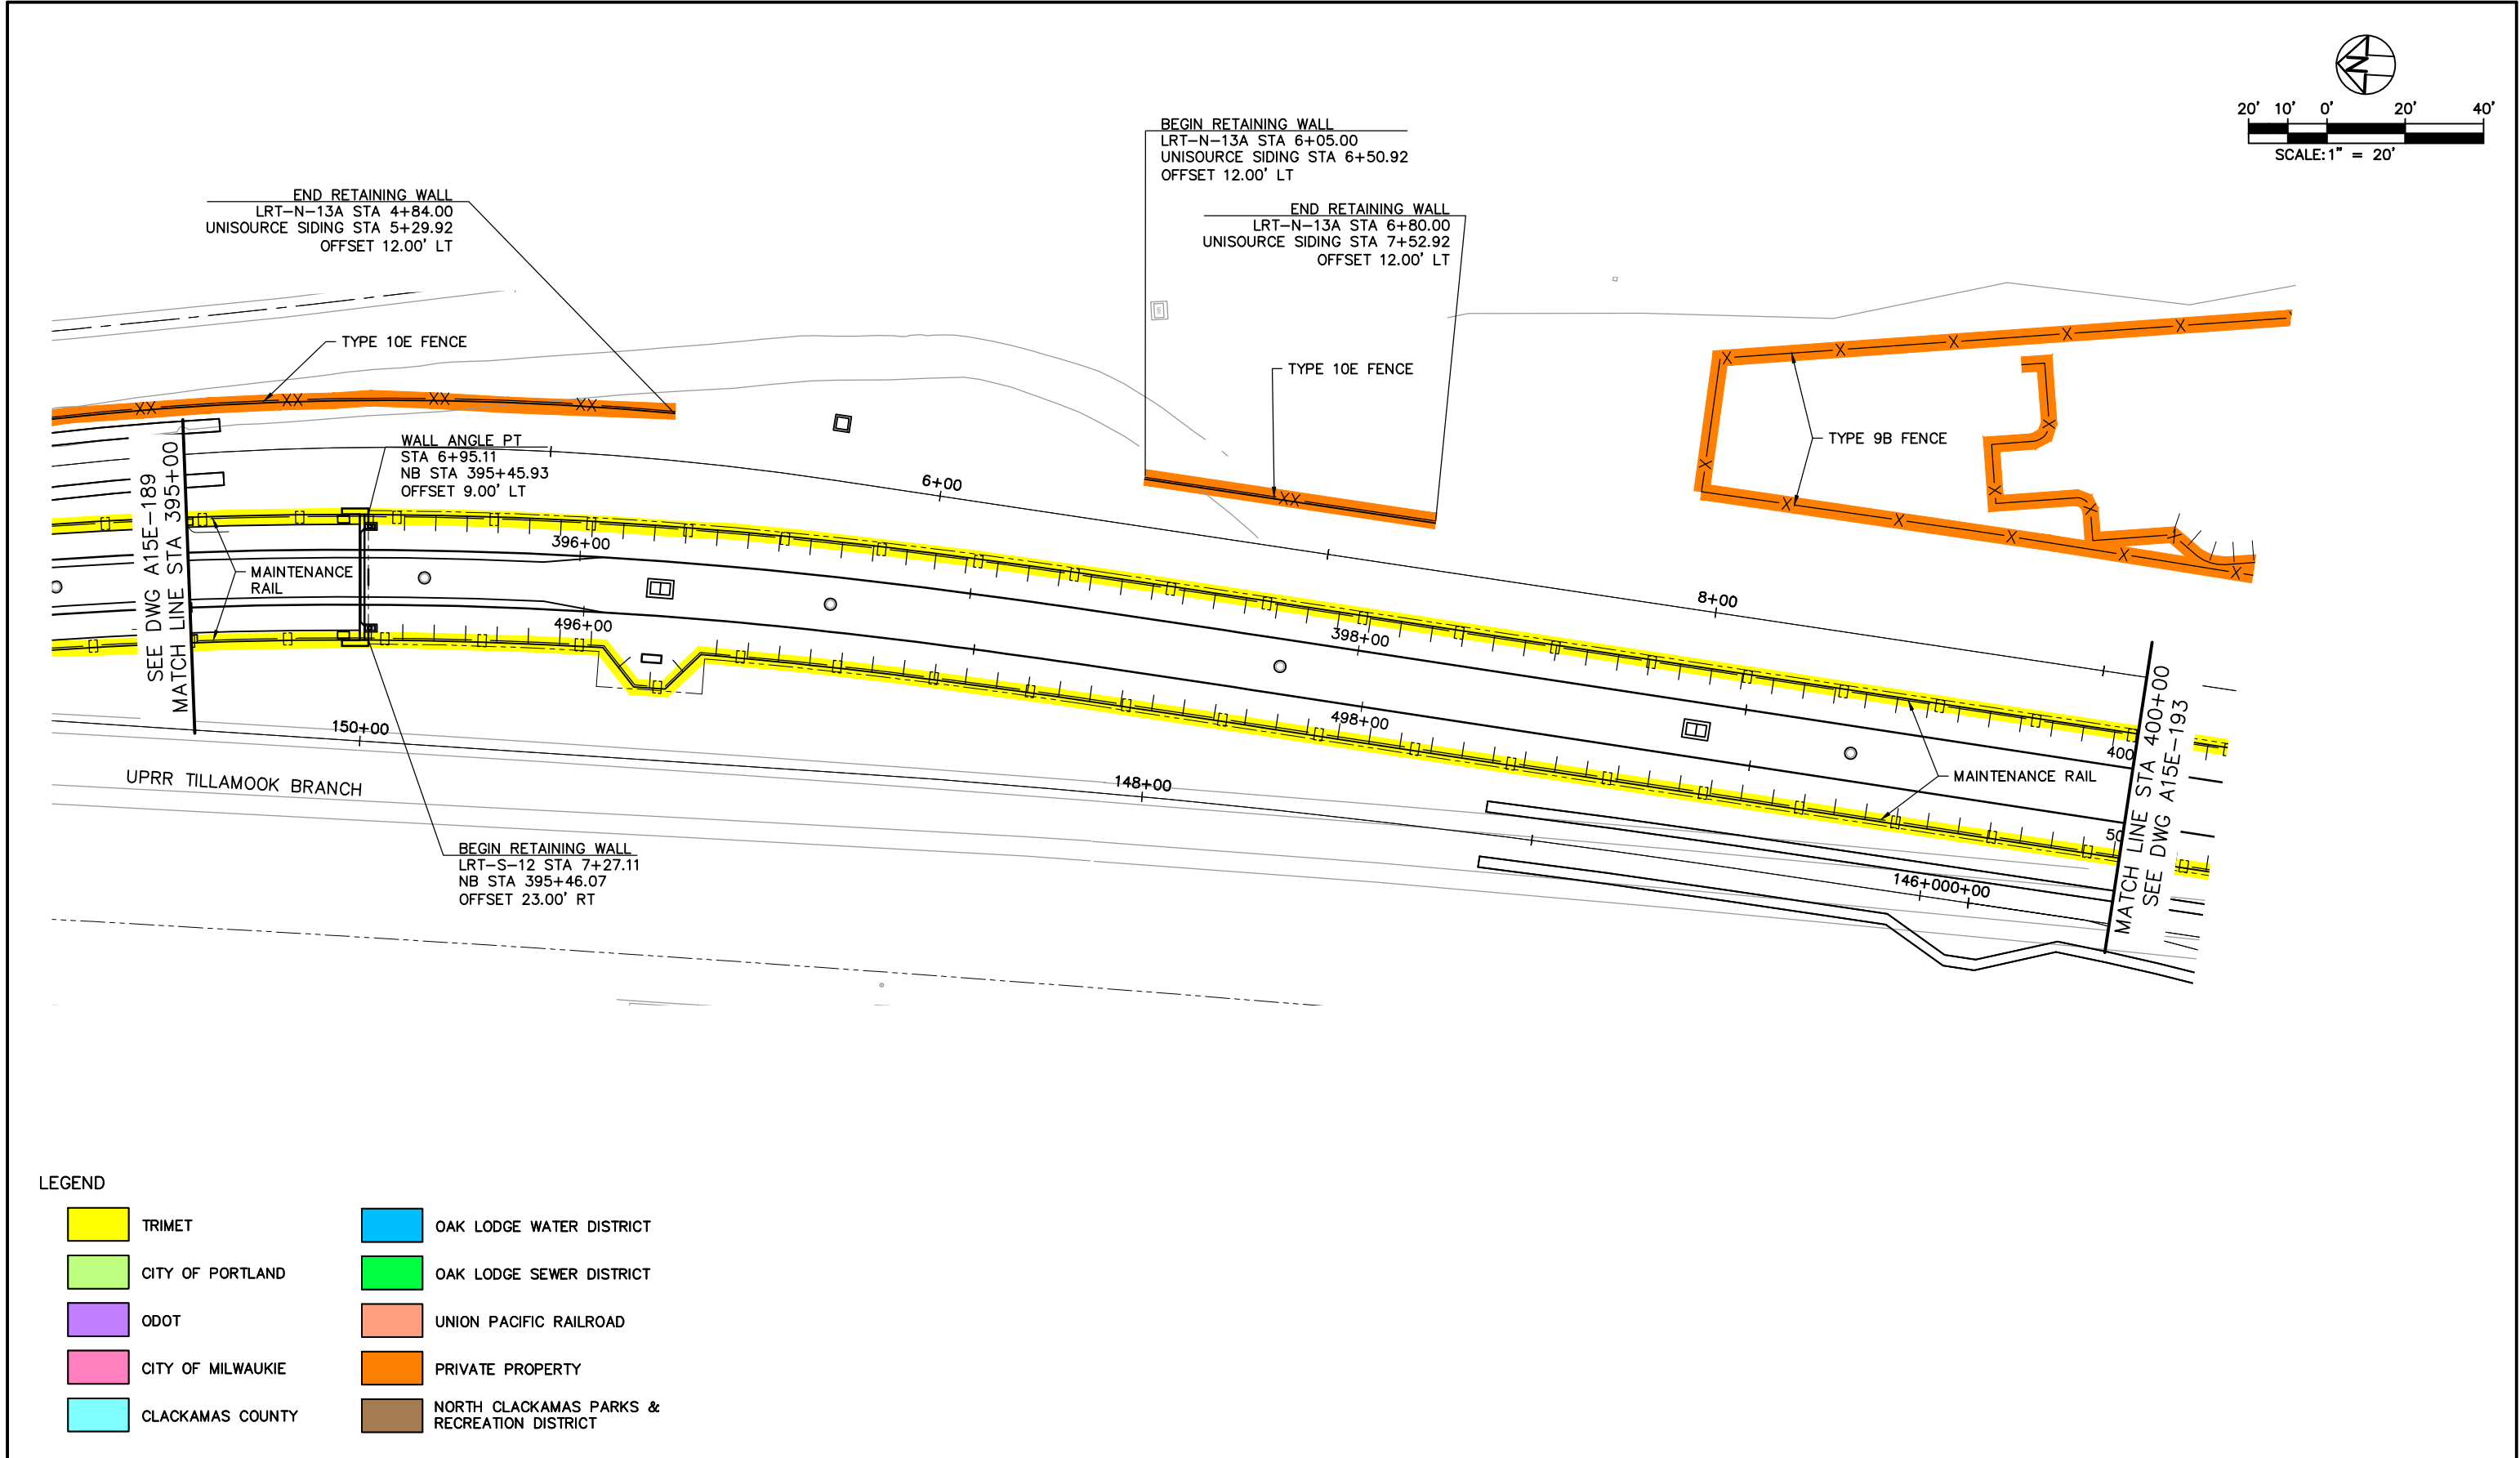[illegible]

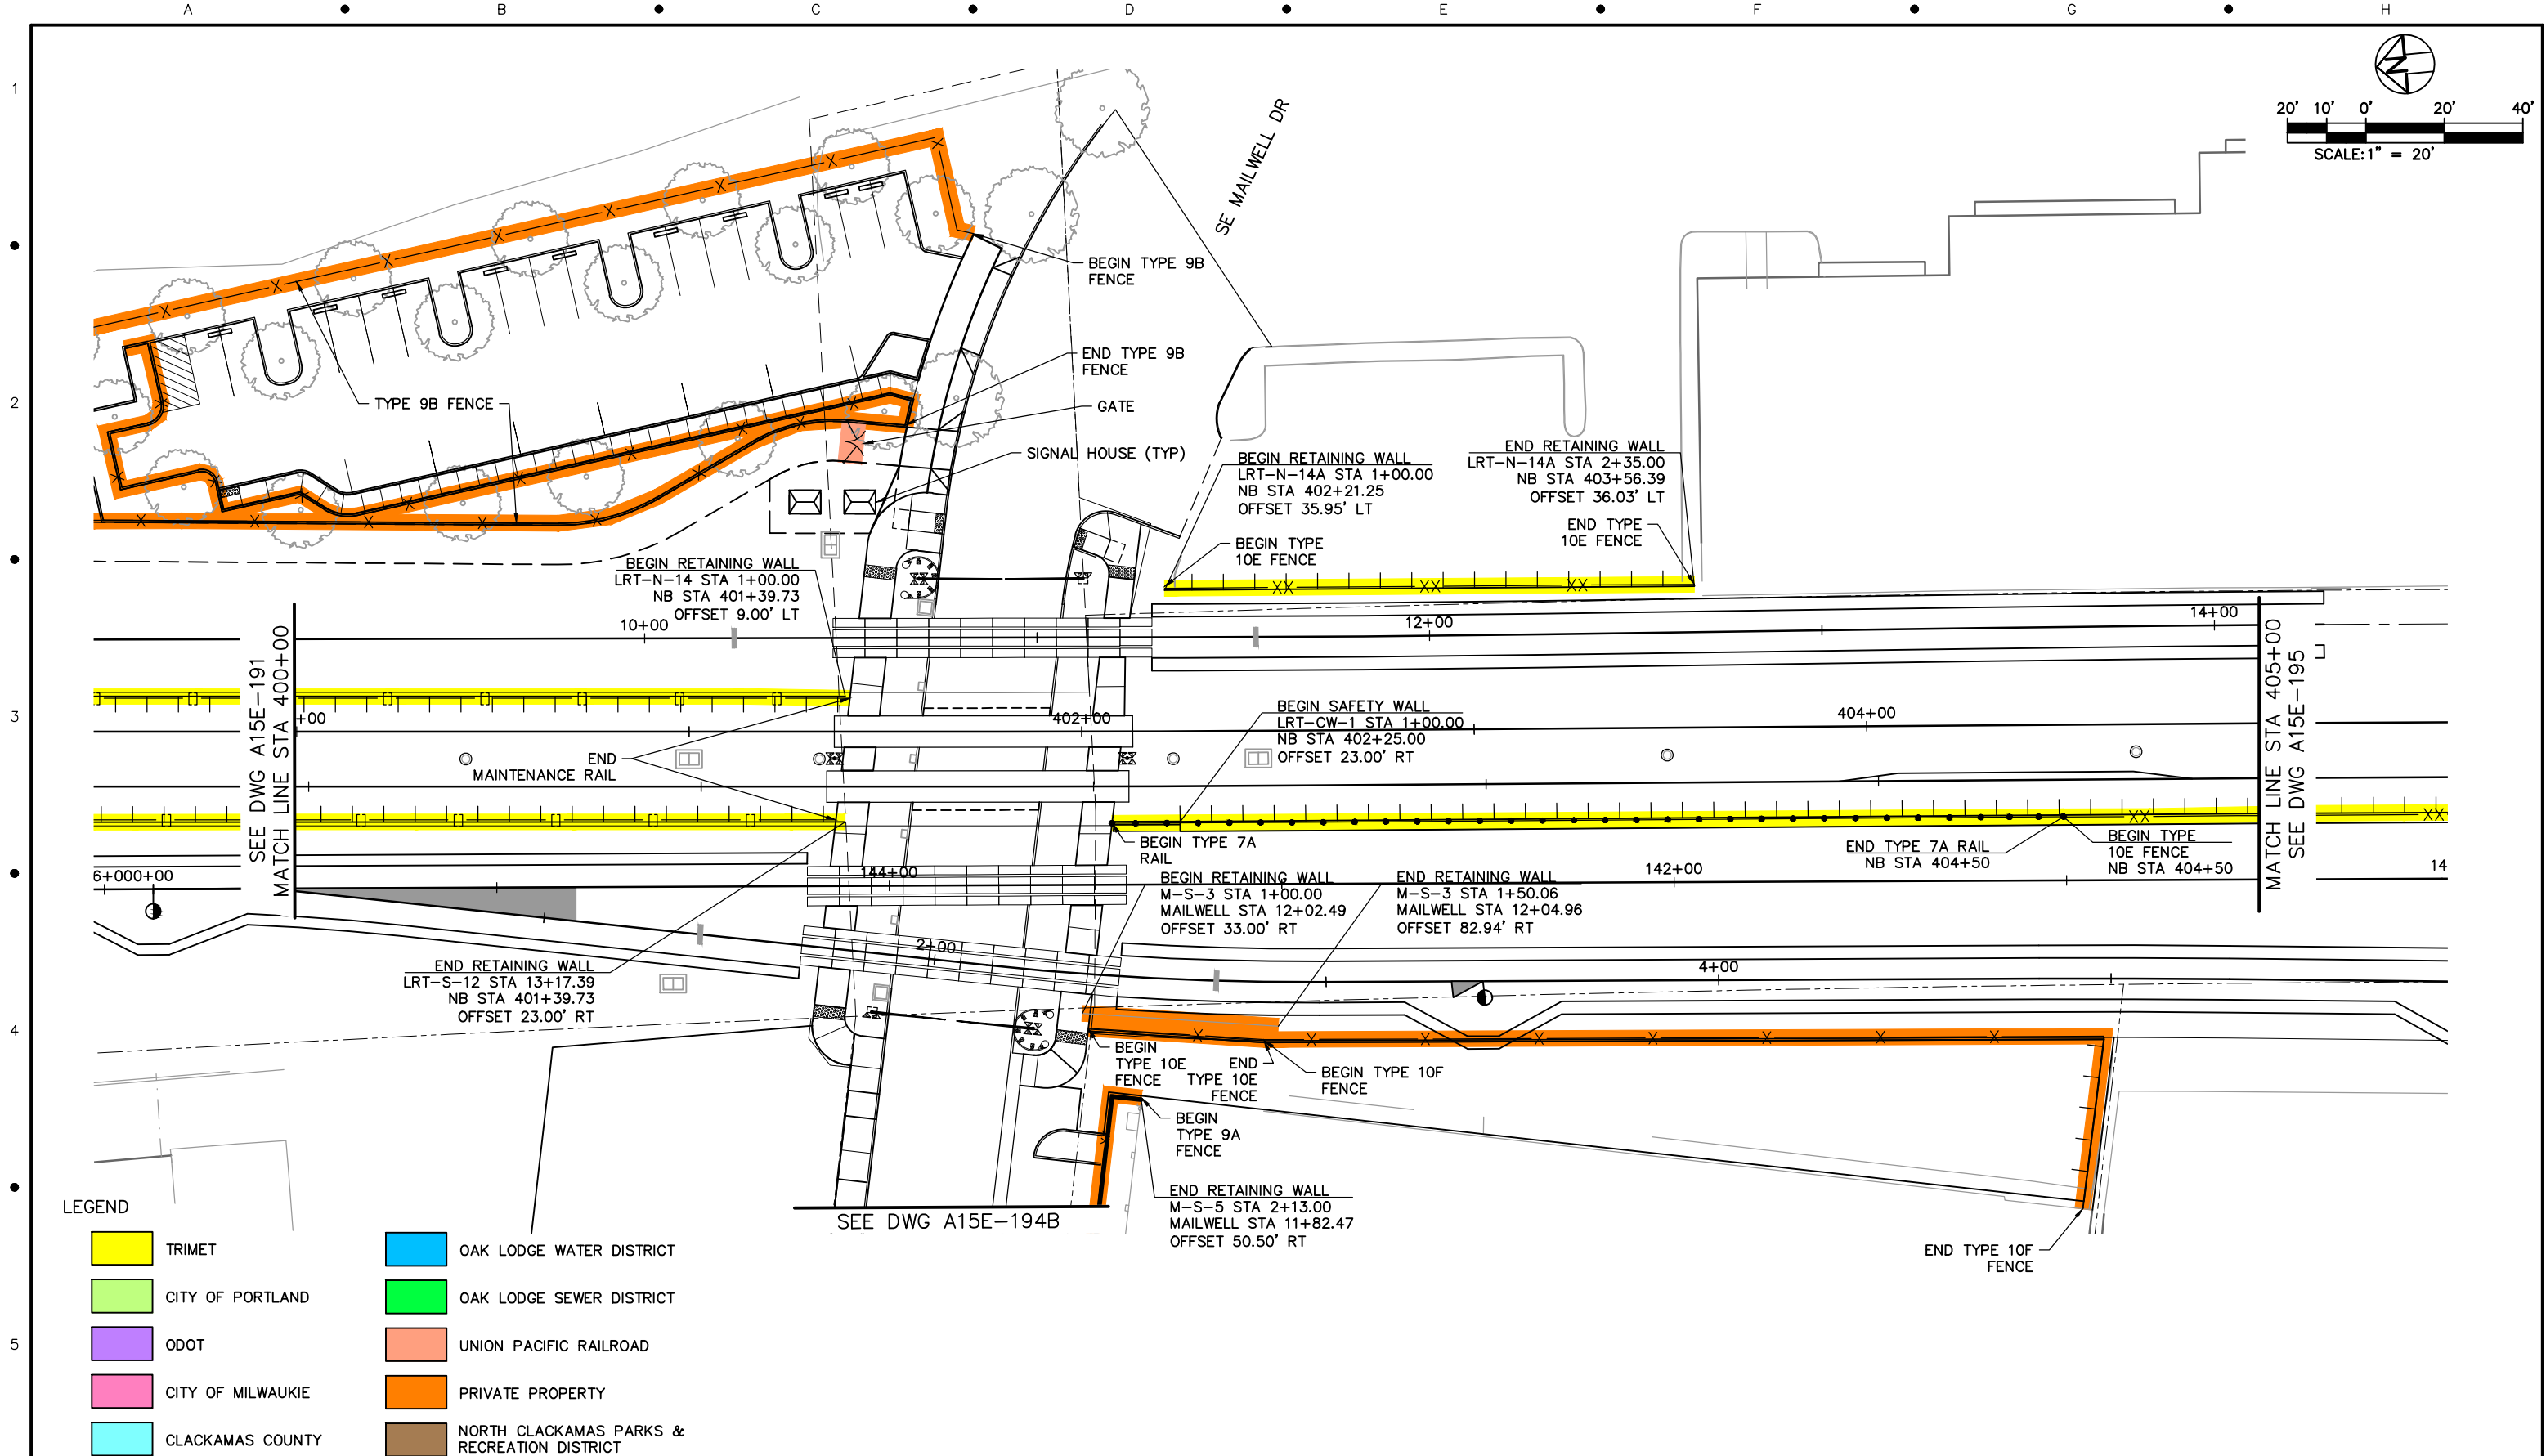


--	--	

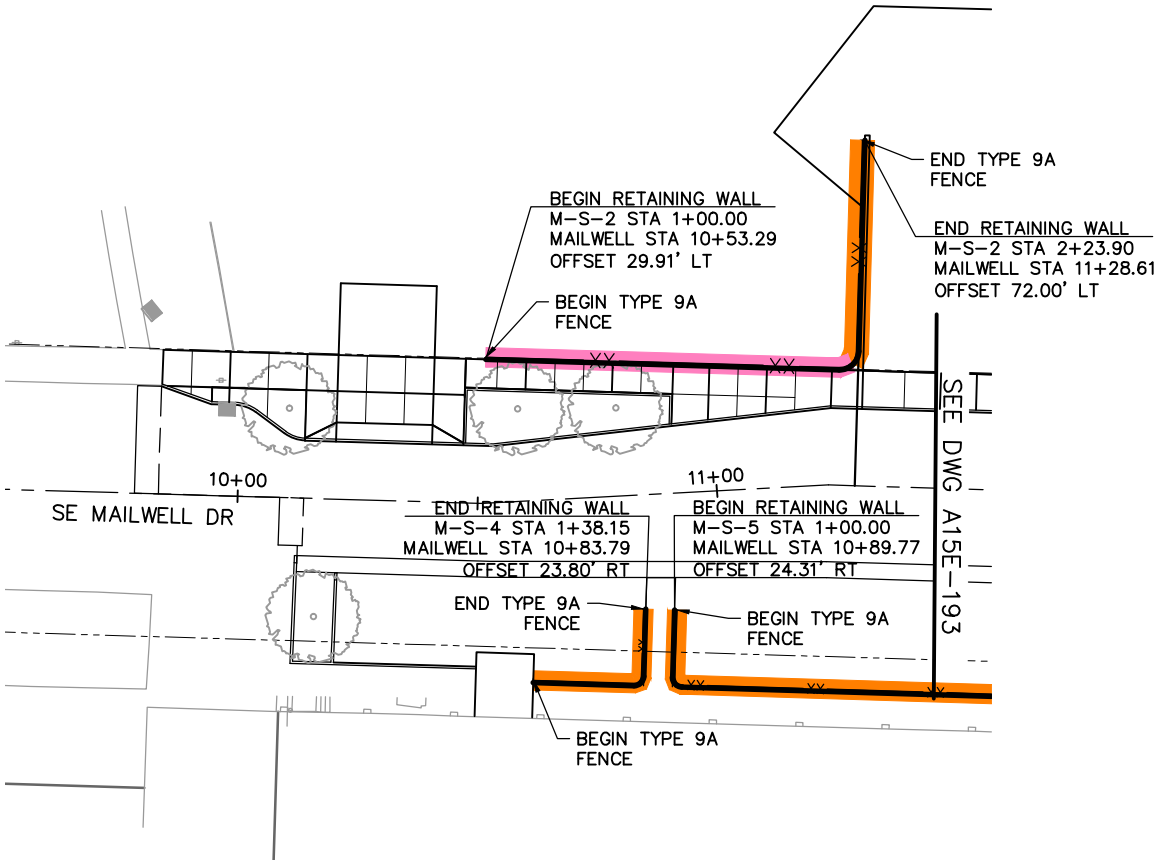


LEGEND

TRIMET	OAK LODGE WATER DISTRICT
CITY OF PORTLAND	OAK LODGE SEWER DISTRICT
ODOT	UNION PACIFIC RAILROAD
CITY OF MILWAUKIE	PRIVATE PROPERTY
CLACKAMAS COUNTY	NORTH CLACKAMAS PARKS & RECREATION DISTRICT

--	--	

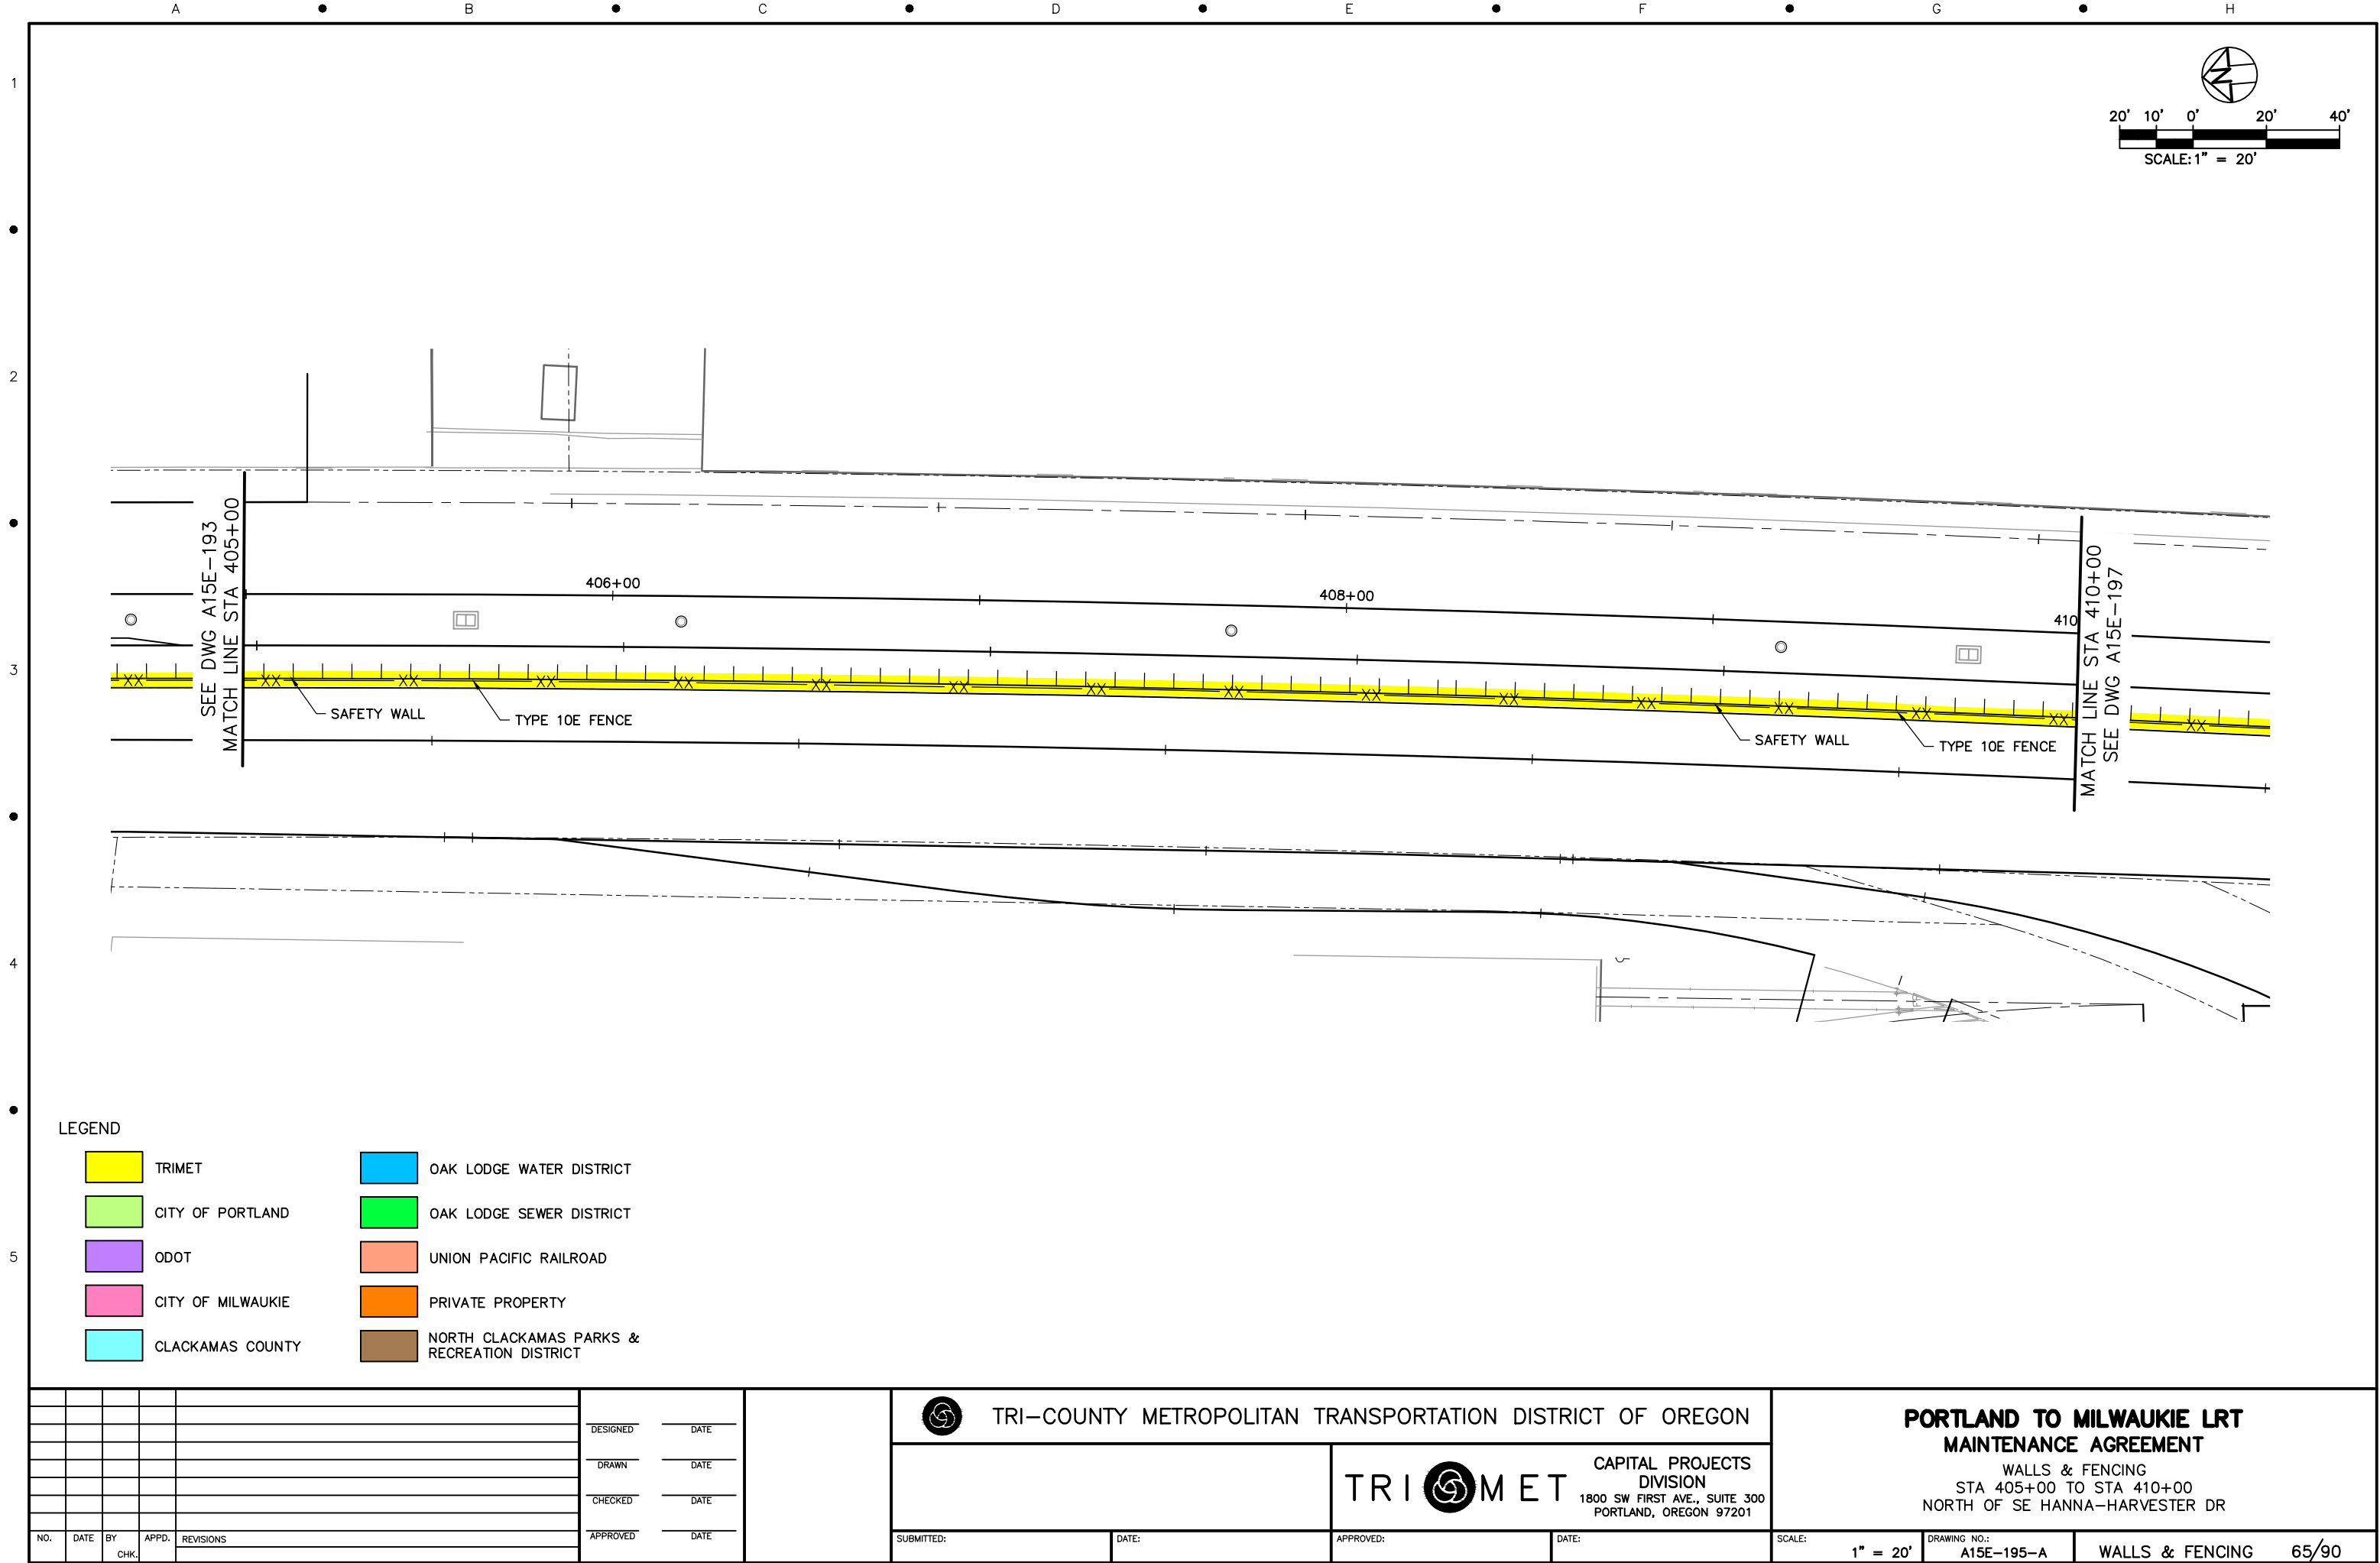

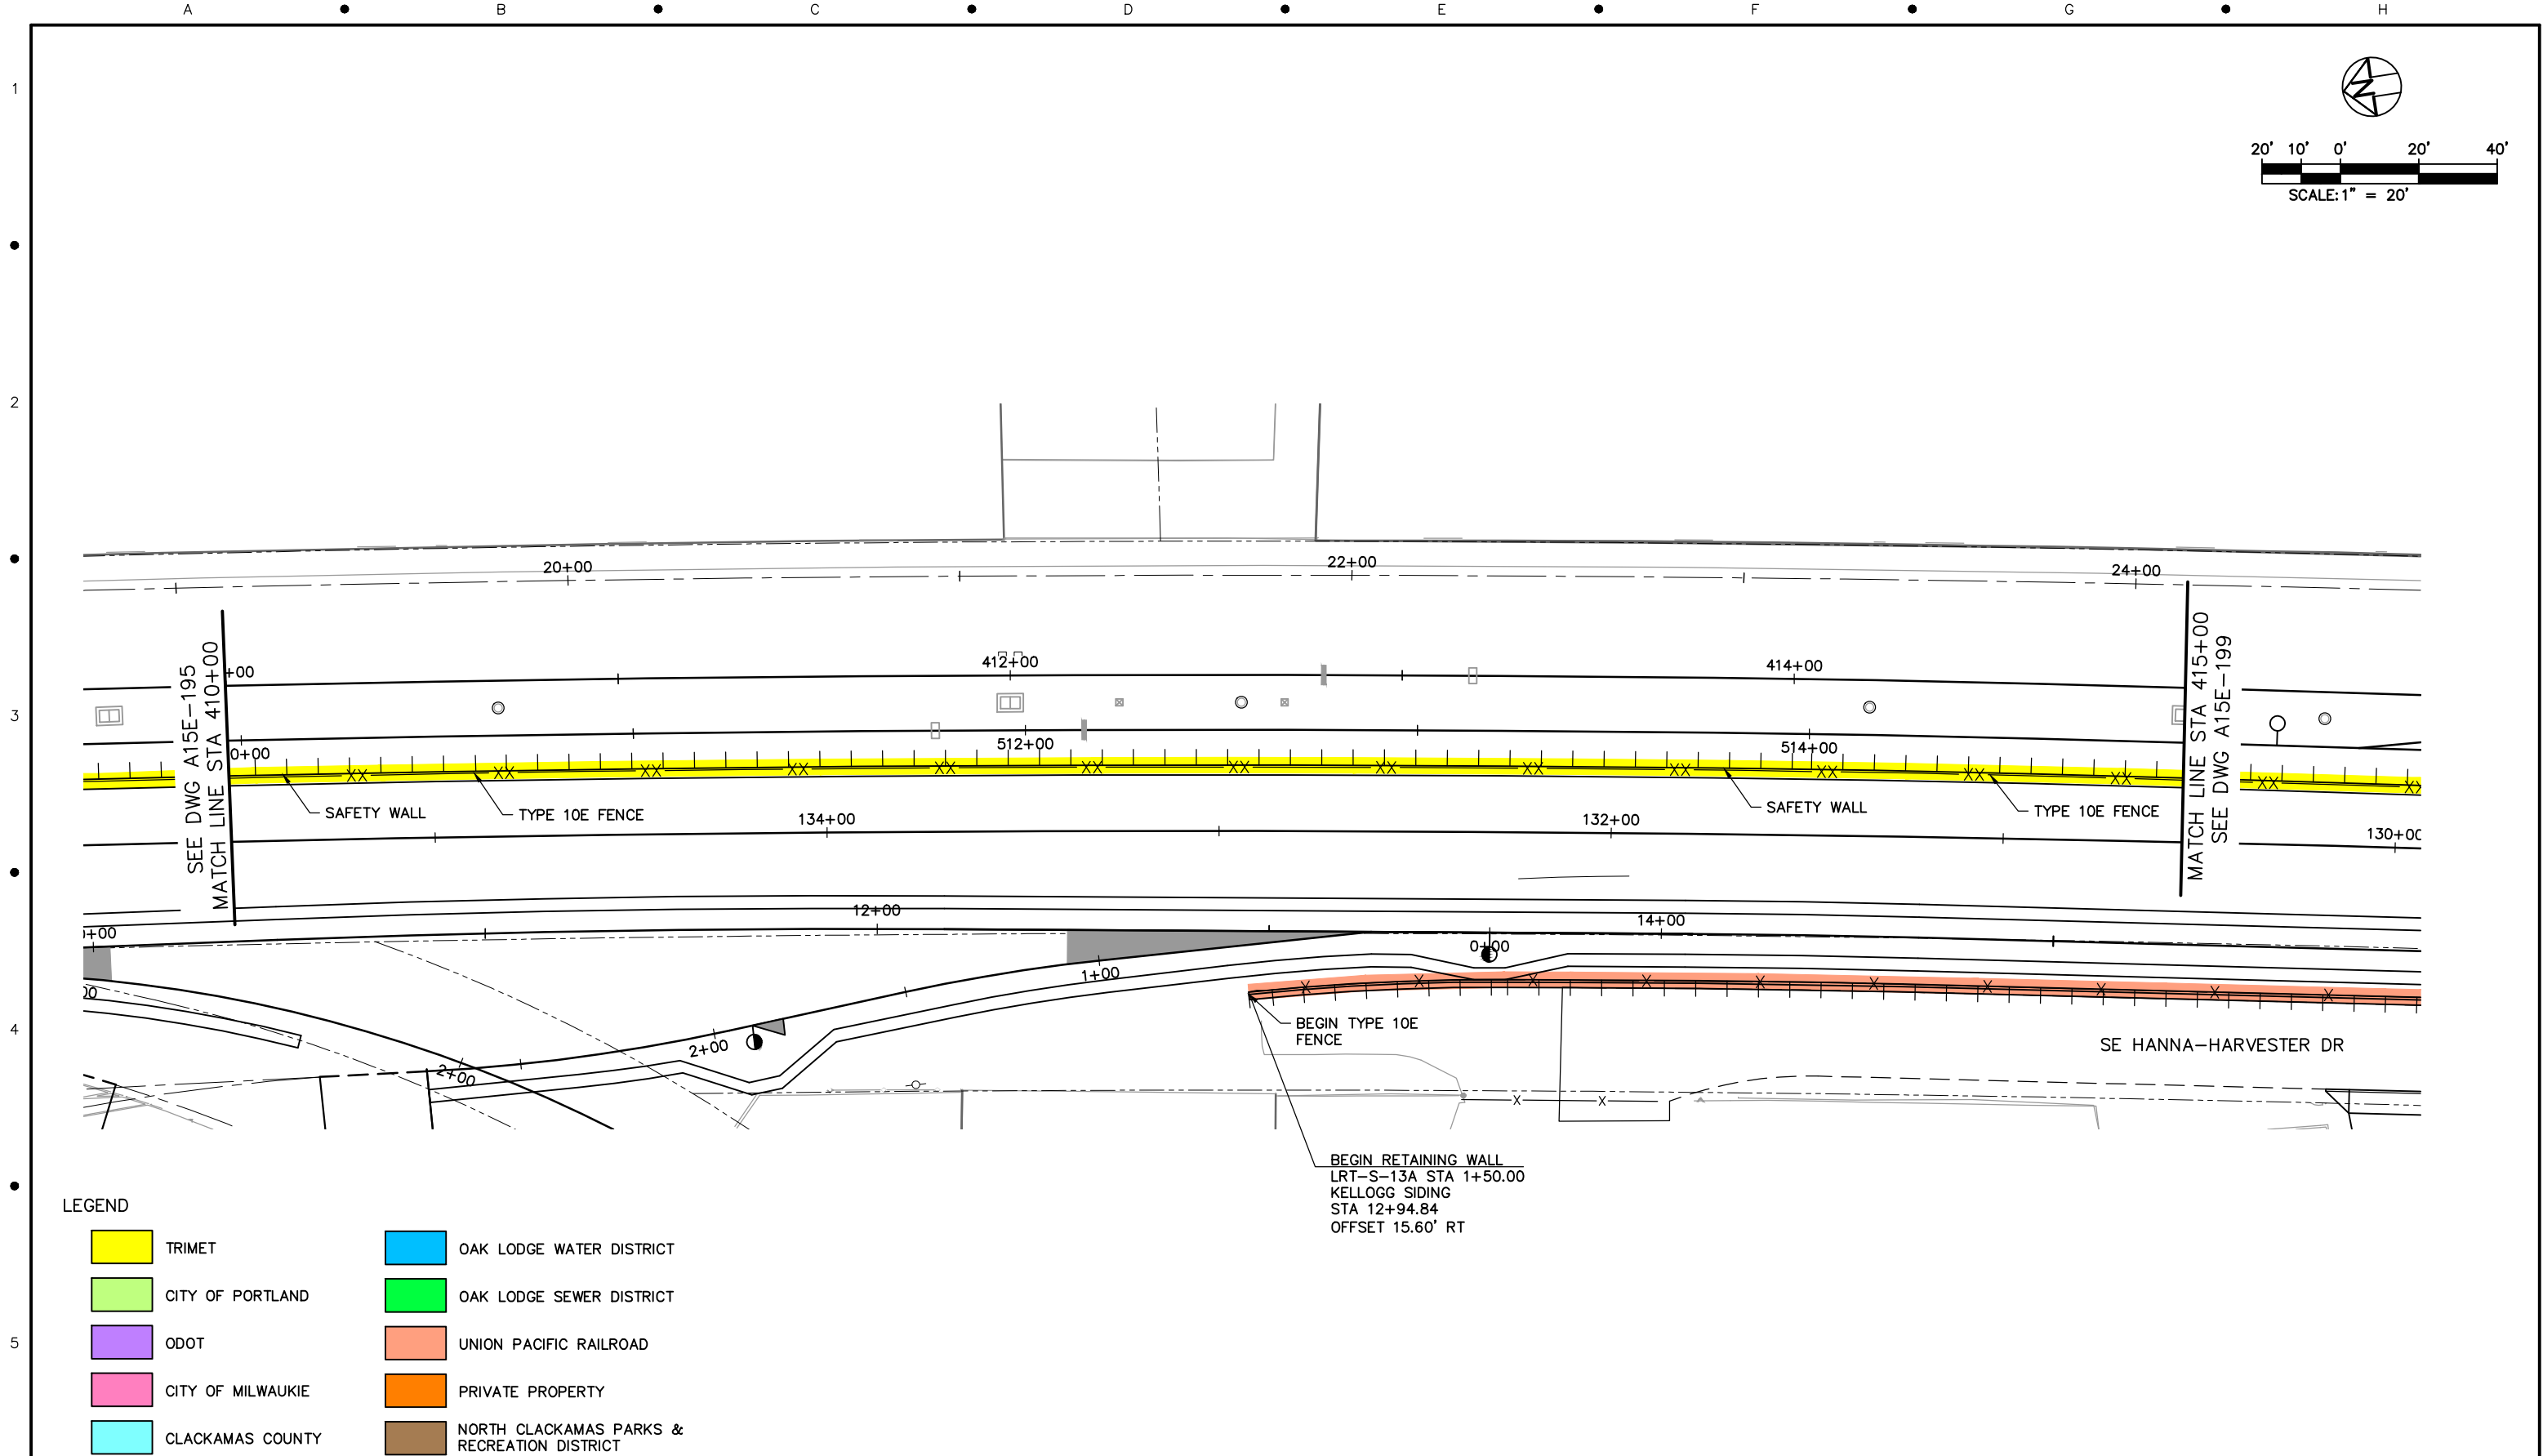

NO.	DATE	BY	APPD.	REVISIONS
		CHK.		

DESIGNED	DATE
DRAWN	DATE
CHECKED	DATE
APPROVED	DATE



TRI-COUNTY METROPOLITAN TRANSPORTATION DISTRICT OF OREGON

TRI-MET

CAPITAL PROJECTS
DIVISION
1800 SW FIRST AVE., SUITE 300
PORTLAND, OREGON 97201

SUBMITTED:

DATE:

APPROVED:

DATE:


**PORTLAND TO MILWAUKIE LRT
MAINTENANCE AGREEMENT**
WALLS & FENCING
STA 410+00 TO STA 415+00
SE HANNA-HARVESTER DR

SCALE:
1" = 20'

DRAWING NO.:
A15E-197-DX

WALLS & FENCING

66/90

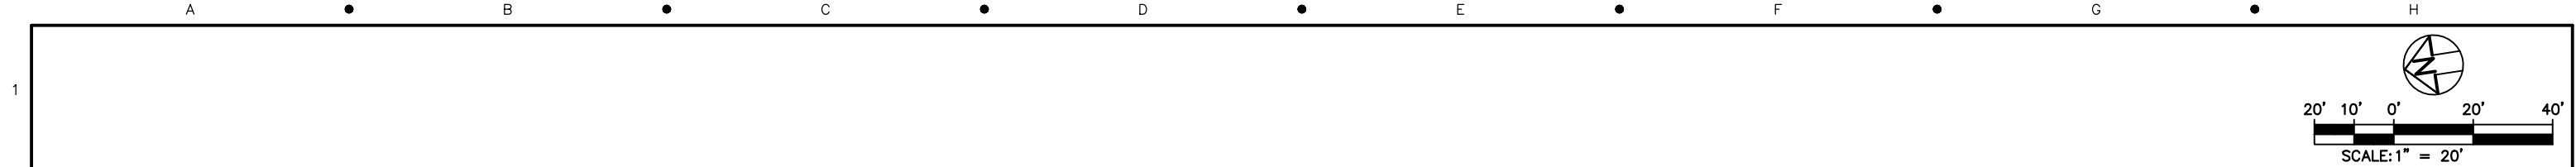

LEGEND

	TRIMET		OAK LODGE WATER DISTRICT
	CITY OF PORTLAND		OAK LODGE SEWER DISTRICT
	ODOT		UNION PACIFIC RAILROAD
	CITY OF MILWAUKIE		PRIVATE PROPERTY
	CLACKAMAS COUNTY		NORTH CLACKAMAS PARKS & RECREATION DISTRICT

NO.	DATE	BY	APPD.	REVISIONS
		CHK.		

DESIGNED	DATE
DRAWN	DATE
CHECKED	DATE
APPROVED	DATE

TRI-COUNTY METROPOLITAN TRANSPORTATION DISTRICT OF OREGON

TRI-MET

CAPITAL PROJECTS
DIVISION
1800 SW FIRST AVE., SUITE 300
PORTLAND, OREGON 97201

SUBMITTED:

DATE:

APPROVED:

DATE:


**PORTLAND TO MILWAUKIE LRT
MAINTENANCE AGREEMENT**
WALLS & FENCING
STA 415+00 TO STA 420+00
SE HANNA-HARVESTER DR

SCALE:
1" = 20'

DRAWING NO.:
A15E-199-DX

WALLS & FENCING

67/90

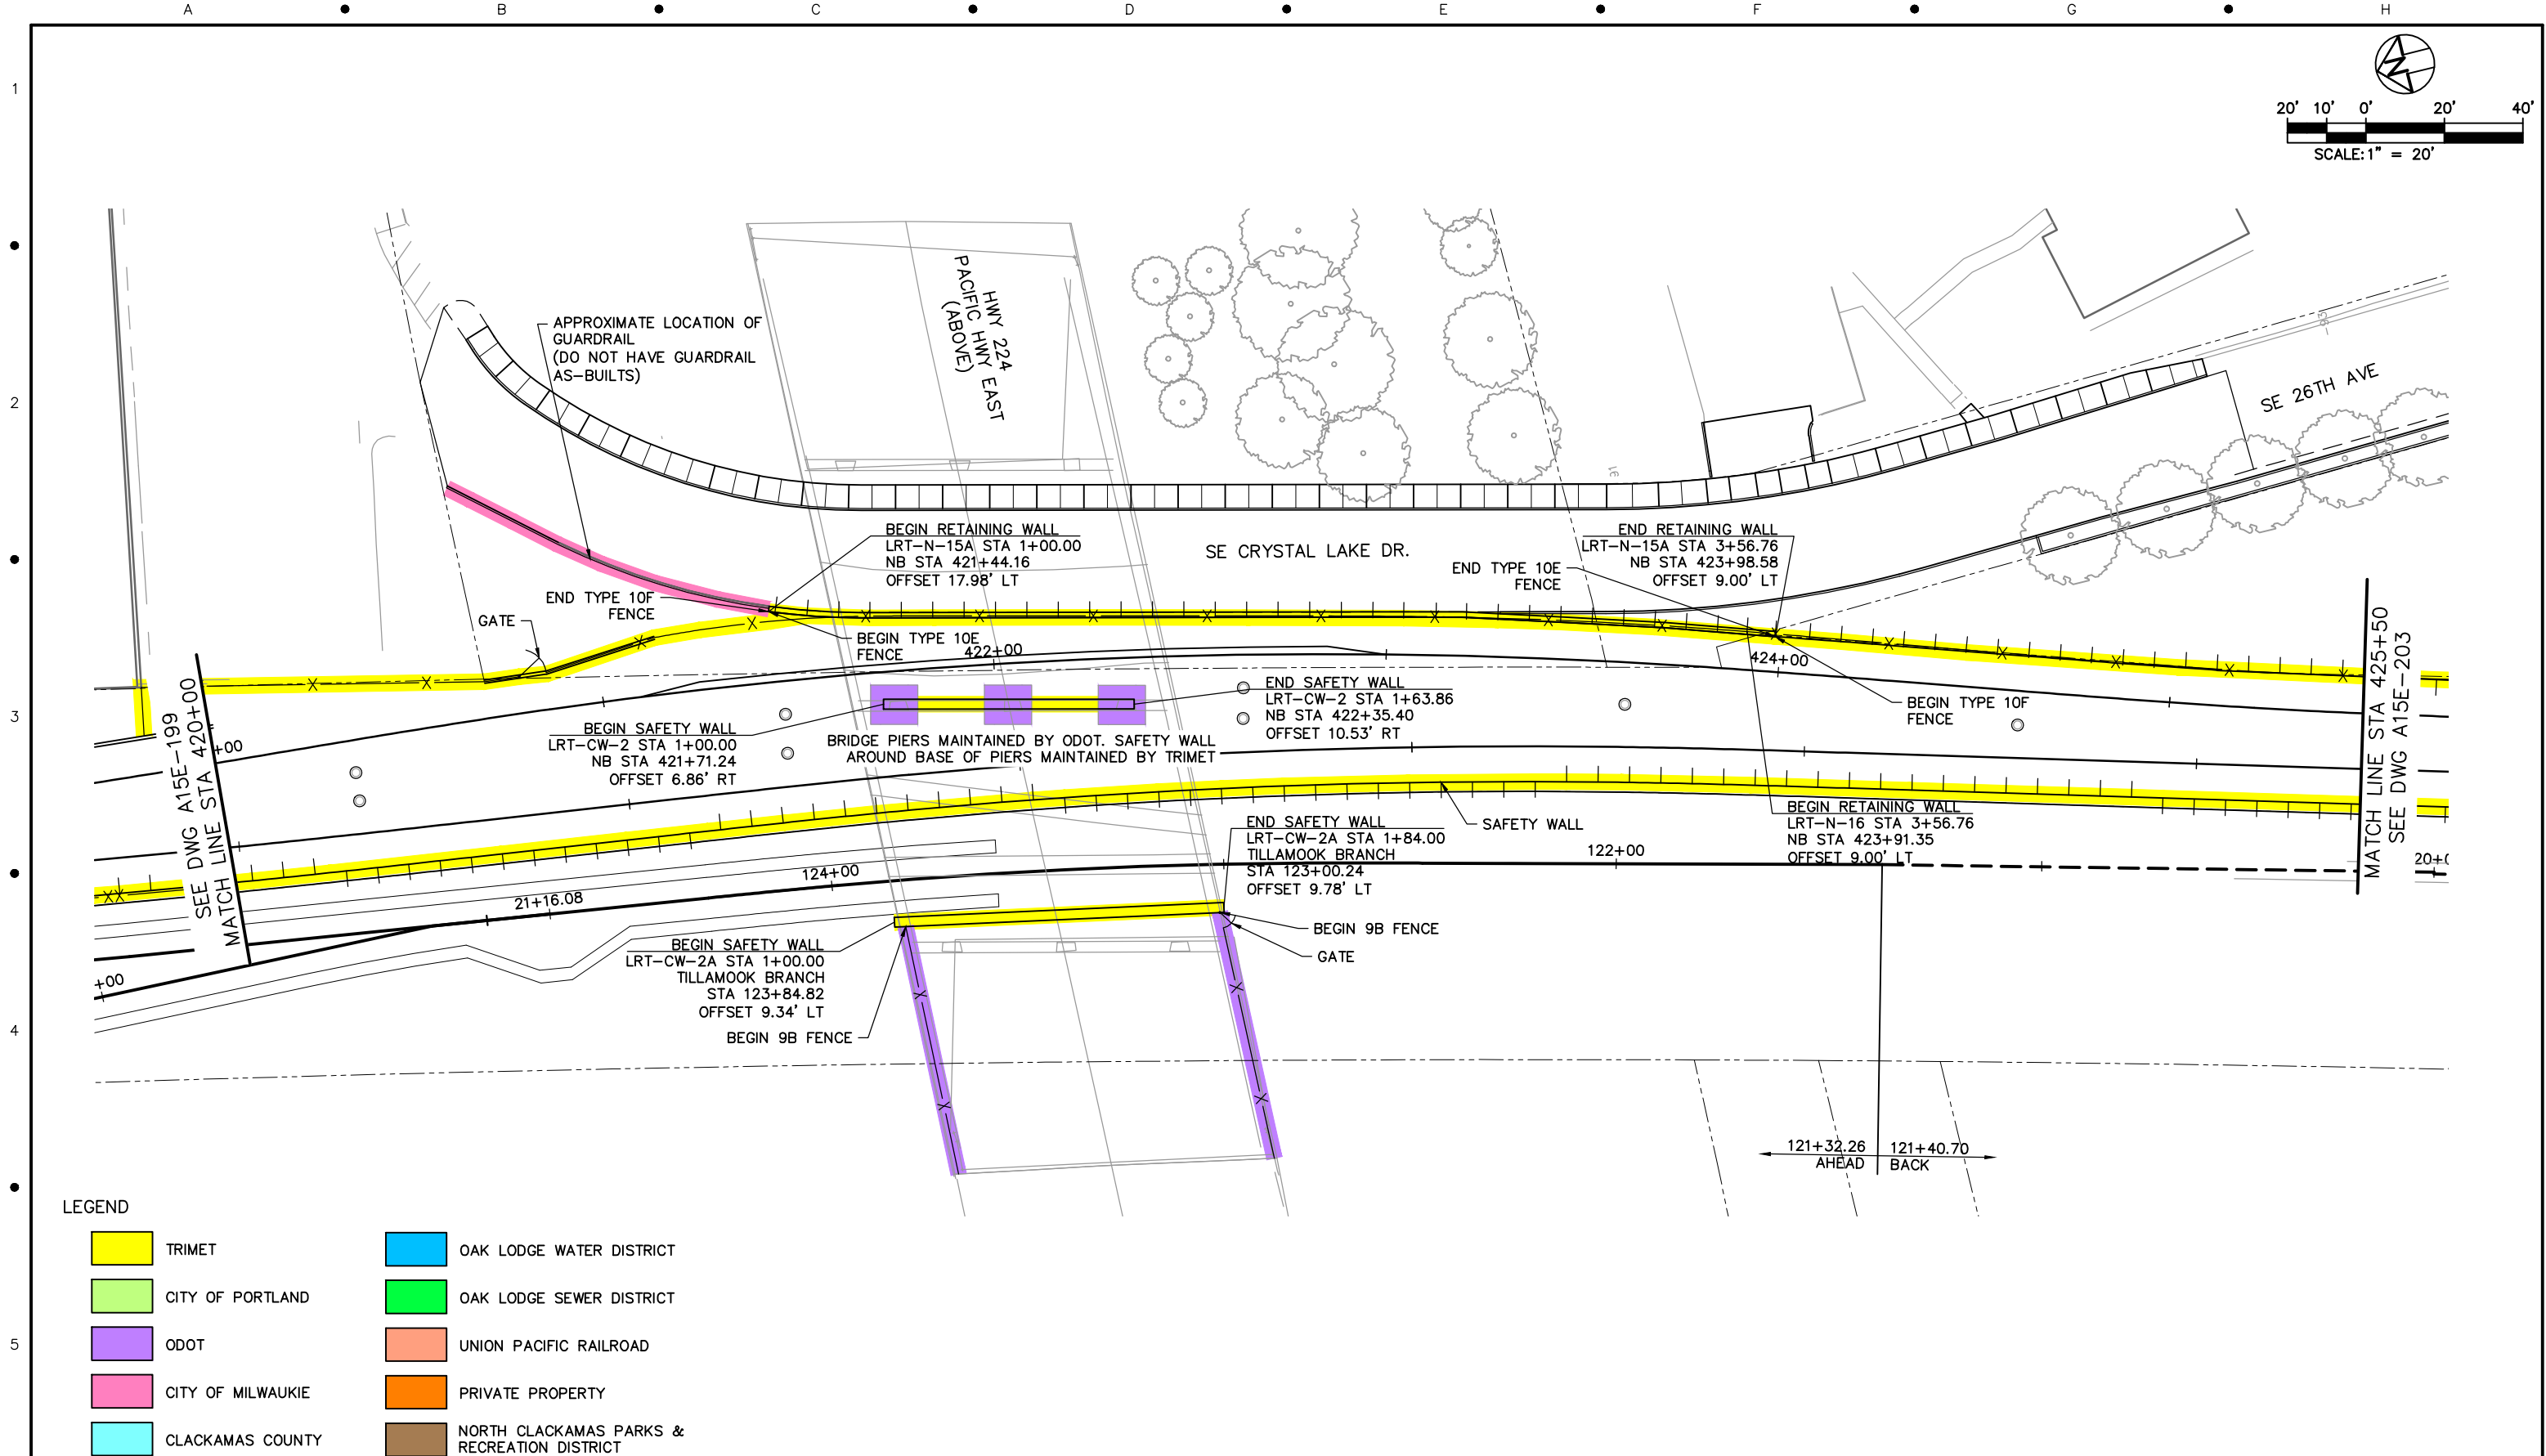

LEGEND

- | | |
|-------------------|---|
| TRIMET | OAK LODGE WATER DISTRICT |
| CITY OF PORTLAND | OAK LODGE SEWER DISTRICT |
| ODOT | UNION PACIFIC RAILROAD |
| CITY OF MILWAUKIE | PRIVATE PROPERTY |
| CLACKAMAS COUNTY | NORTH CLACKAMAS PARKS & RECREATION DISTRICT |

NO.	DATE	BY	APPD.	REVISIONS
		CHK.		

DESIGNED	DATE
DRAWN	DATE
CHECKED	DATE
APPROVED	DATE

TRI-COUNTY METROPOLITAN TRANSPORTATION DISTRICT OF OREGON

TRI-MET

CAPITAL PROJECTS DIVISION
1800 SW FIRST AVE., SUITE 300
PORTLAND, OREGON 97201

SUBMITTED:

DATE:

APPROVED:

DATE:


**PORTLAND TO MILWAUKIE LRT
MAINTENANCE AGREEMENT**
WALLS & FENCING
STA 420+00 TO STA 425+50
HWY 224 & SE 26TH AVE

SCALE: 1" = 20'

DRAWING NO.: A15E-201-BX

WALLS & FENCING

68/90

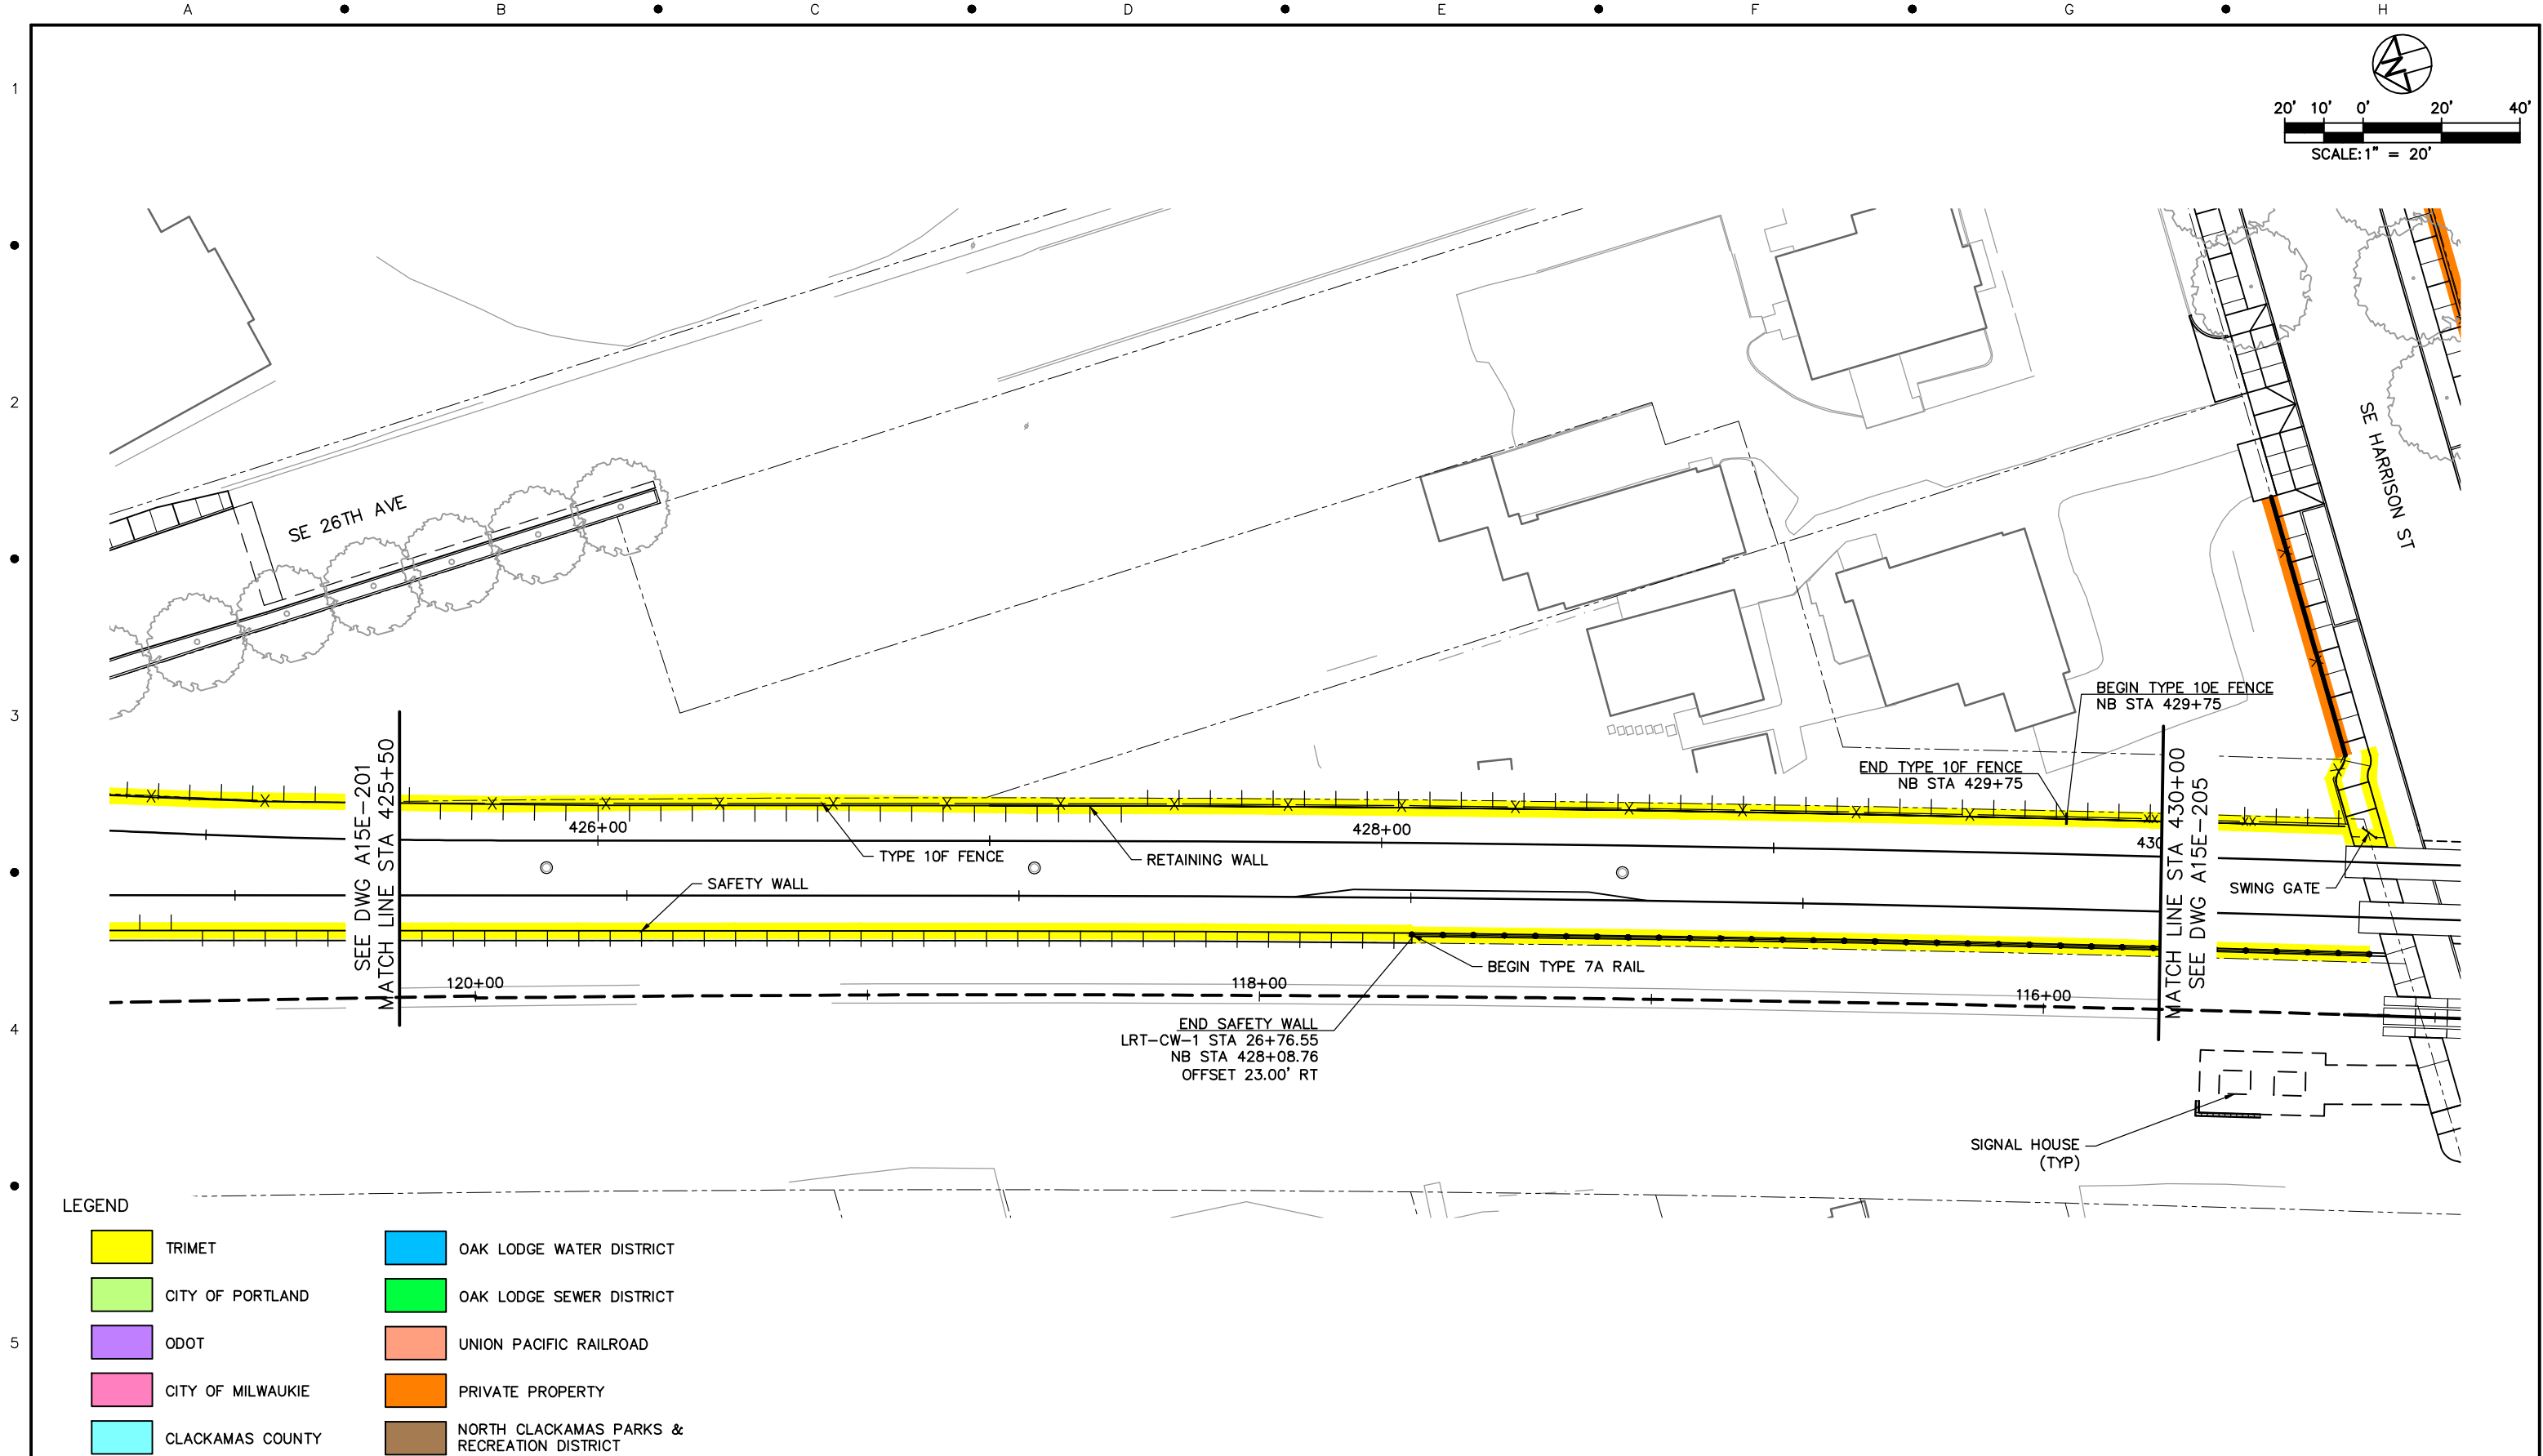

NO.	DATE	BY	APPD.	REVISIONS
		CHK.		

DESIGNED	DATE
DRAWN	DATE
CHECKED	DATE
APPROVED	DATE



TRI-COUNTY METROPOLITAN TRANSPORTATION DISTRICT OF OREGON

TRI-MET

CAPITAL PROJECTS
DIVISION
1800 SW FIRST AVE., SUITE 300
PORTLAND, OREGON 97201

SUBMITTED:

DATE:

APPROVED:



DATE:

**PORTLAND TO MILWAUKIE LRT
MAINTENANCE AGREEMENT**
WALLS & FENCING
STA 425+50 TO STA 430+00
SE 26TH AVE & SE HARRISON ST

SCALE: 1" = 20'

DRAWING NO.: A15E-203-AX

WALLS & FENCING 69/90

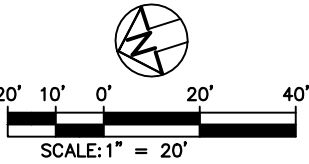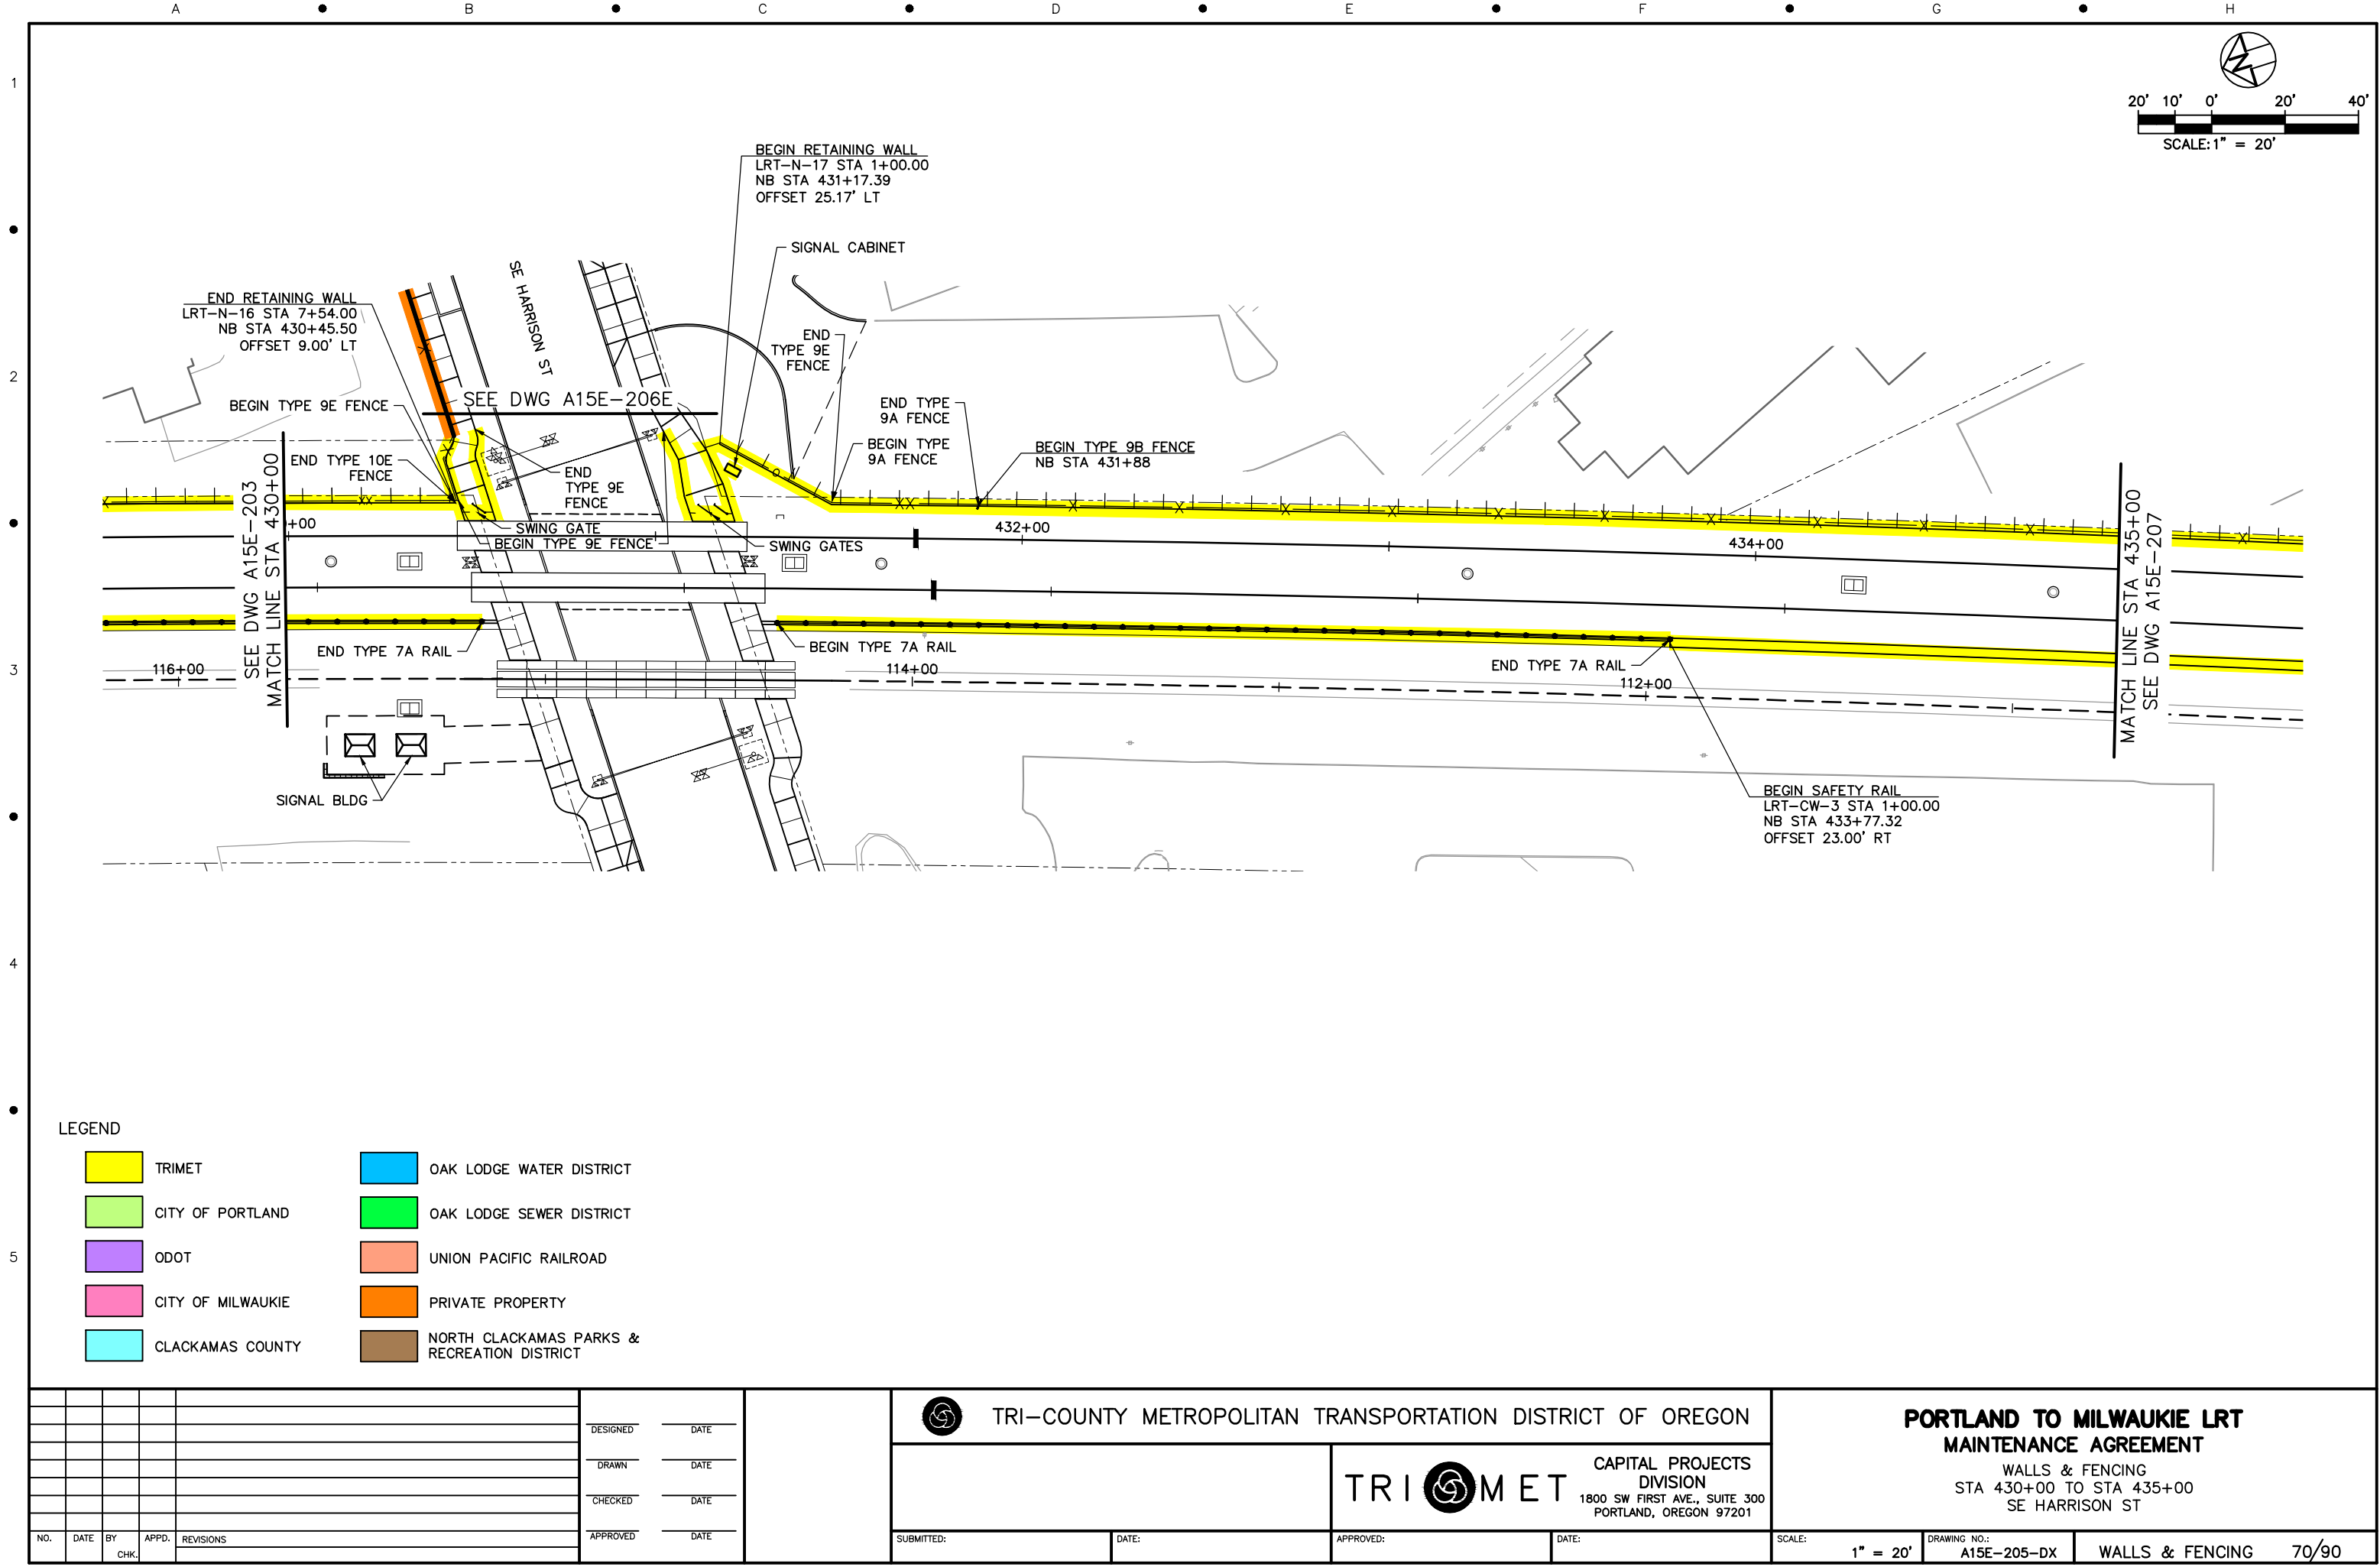

LEGEND

TRIMET	OAK LODGE WATER DISTRICT
CITY OF PORTLAND	OAK LODGE SEWER DISTRICT
ODOT	UNION PACIFIC RAILROAD
CITY OF MILWAUKIE	PRIVATE PROPERTY
CLACKAMAS COUNTY	NORTH CLACKAMAS PARKS & RECREATION DISTRICT

NO.	DATE	BY	APPD.	REVISIONS
		CHK.		

DESIGNED	DATE
DRAWN	DATE
CHECKED	DATE
APPROVED	DATE

 TRI-COUNTY METROPOLITAN TRANSPORTATION DISTRICT OF OREGON



TRI-MET

CAPITAL PROJECTS
DIVISION
1800 SW FIRST AVE., SUITE 300
PORTLAND, OREGON 97201

SUBMITTED: DATE: APPROVED: DATE:

**PORTLAND TO MILWAUKIE LRT
MAINTENANCE AGREEMENT**
WALLS & FENCING
STA 430+00 TO STA 435+00
SE HARRISON ST

SCALE: 1" = 20' DRAWING NO.: A15E-205-DX WALLS & FENCING 70/90

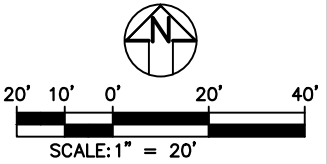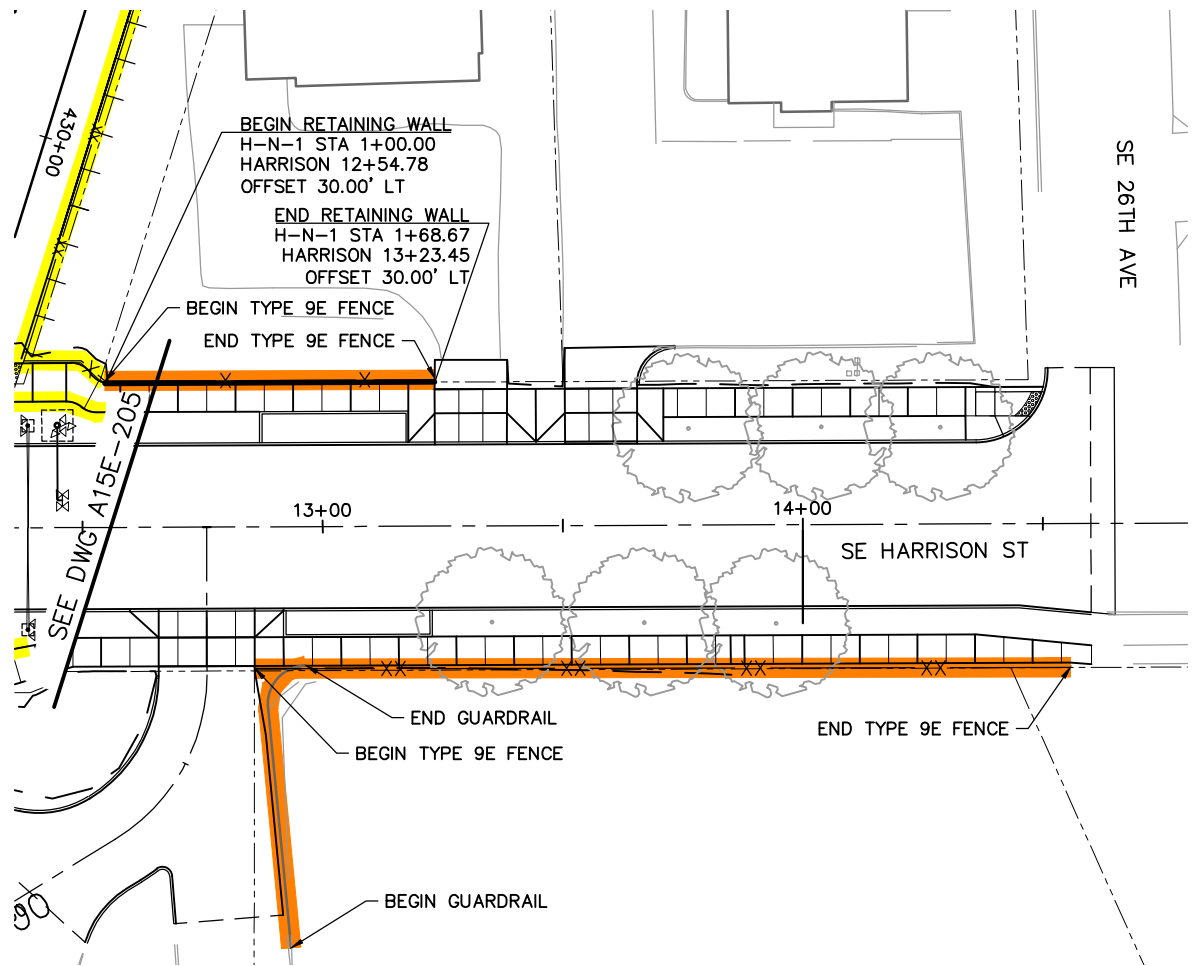

LEGEND

	TRIMET		OAK LODGE WATER DISTRICT
	CITY OF PORTLAND		OAK LODGE SEWER DISTRICT
	ODOT		UNION PACIFIC RAILROAD
	CITY OF MILWAUKIE		PRIVATE PROPERTY
	CLACKAMAS COUNTY		NORTH CLACKAMAS PARKS & RECREATION DISTRICT

NO.	DATE	BY	APPD.	REVISIONS
		CHK.		

DESIGNED	DATE
DRAWN	DATE
CHECKED	DATE
APPROVED	DATE

 TRI-COUNTY METROPOLITAN TRANSPORTATION DISTRICT OF OREGON

 CAPITAL PROJECTS DIVISION
1800 SW FIRST AVE., SUITE 300
PORTLAND, OREGON 97201

SUBMITTED:

DATE:

APPROVED:

DATE:



PORTLAND TO MILWAUKIE LRT
MAINTENANCE AGREEMENT
WALLS & FENCING
STA 430+50
SE HARRISON ST & SE 26TH AVE

SCALE: 1" = 20'

DRAWING NO.: A15E-206E-A

WALLS & FENCING


71/90

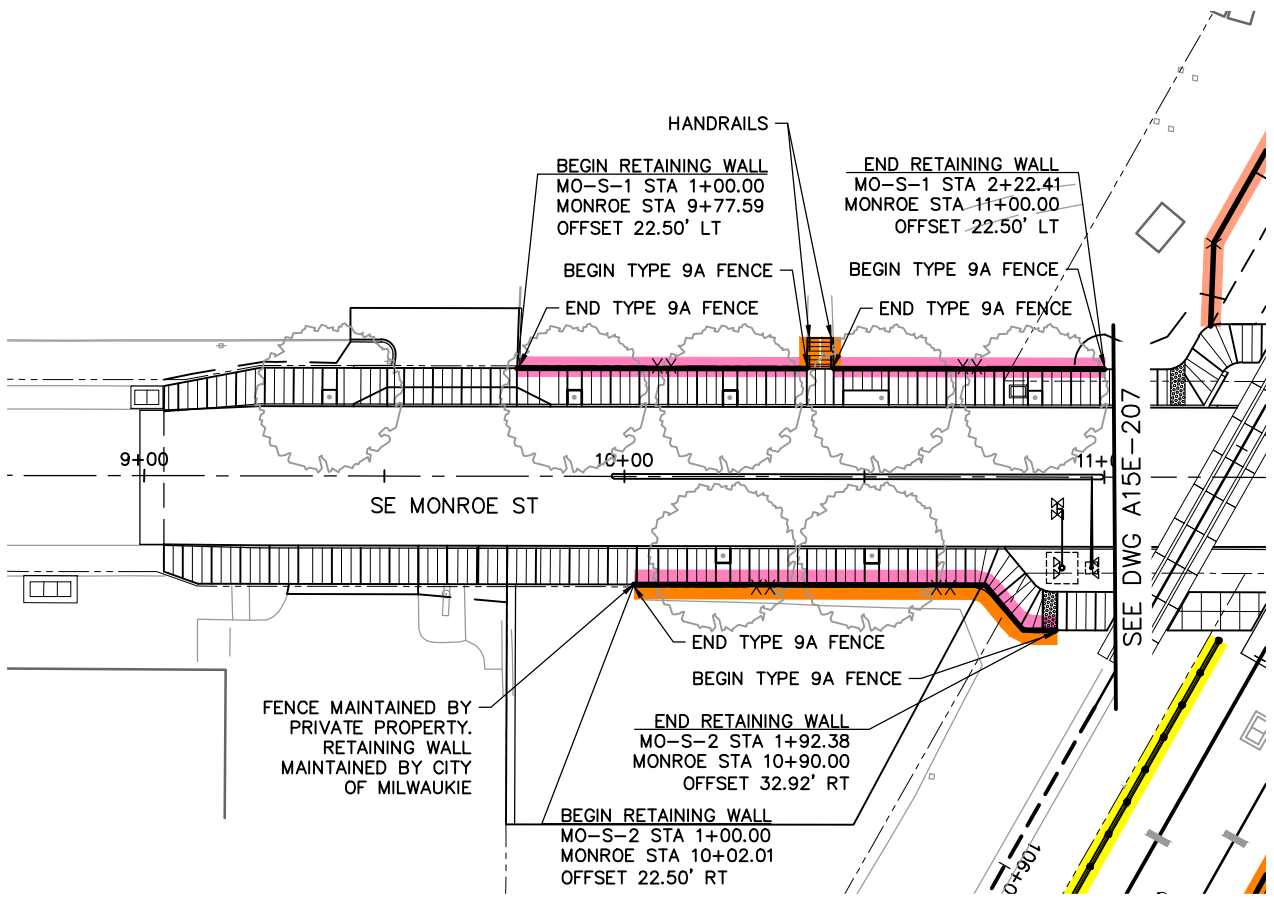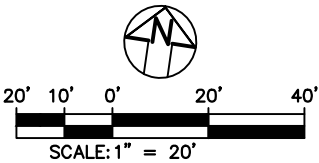

LEGEND

	TRIMET		OAK LODGE WATER DISTRICT
	CITY OF PORTLAND		OAK LODGE SEWER DISTRICT
	ODOT		UNION PACIFIC RAILROAD
	CITY OF MILWAUKIE		PRIVATE PROPERTY
	CLACKAMAS COUNTY		NORTH CLACKAMAS PARKS & RECREATION DISTRICT

					DESIGNED _____ DATE _____		TRI-COUNTY METROPOLITAN TRANSPORTATION DISTRICT OF OREGON		PORTLAND TO MILWAUKIE LRT MAINTENANCE AGREEMENT WALLS & FENCING STA 4.38+50 SE MONROE ST							
					DRAWN _____ DATE _____											
					CHECKED _____ DATE _____											
					APPROVED _____ DATE _____		TRI-MET CAPITAL PROJECTS DIVISION 1800 SW FIRST AVE., SUITE 300 PORTLAND, OREGON 97201		SCALE: 1" = 20'		DRAWING NO.: A15E-208B-BX		WALLS & FENCING		72/90	
NO.	DATE	BY	APPD.	REVISIONS												
		CHK.														

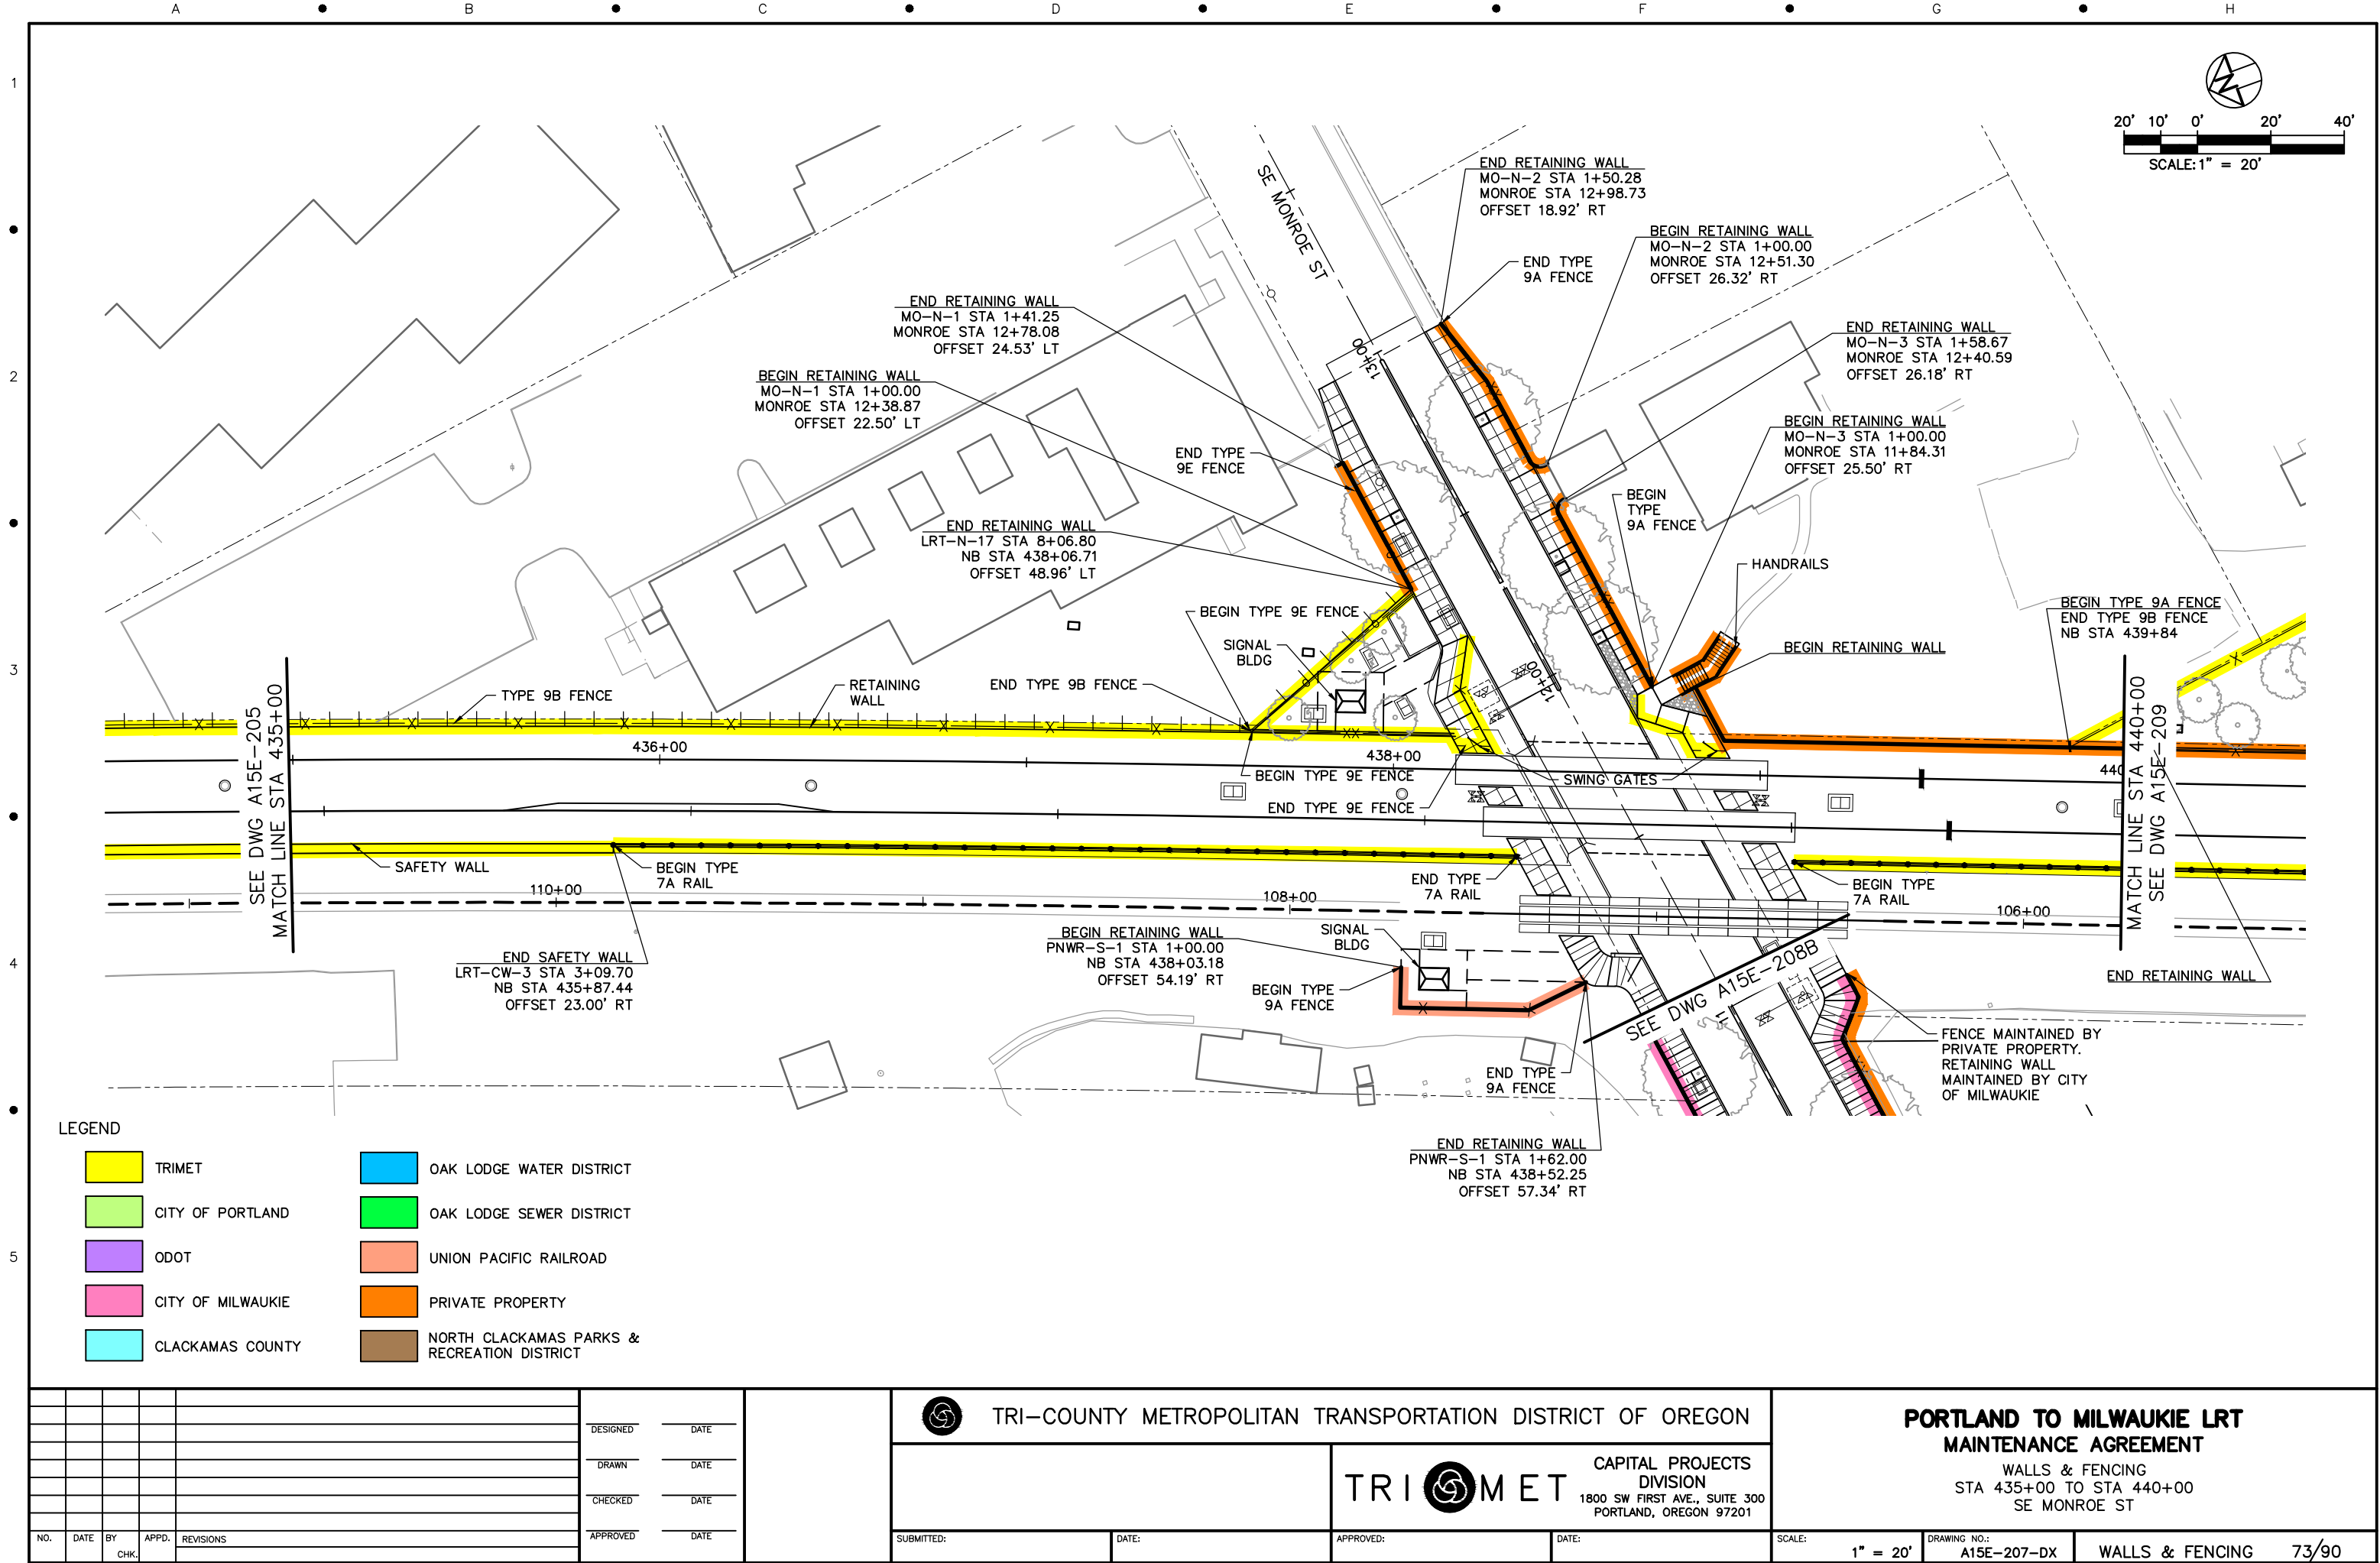

LEGEND

- | | |
|---|---|
|  TRIMET |  OAK LODGE WATER DISTRICT |
|  CITY OF PORTLAND |  OAK LODGE SEWER DISTRICT |
|  ODOT |  UNION PACIFIC RAILROAD |
|  CITY OF MILWAUKIE |  PRIVATE PROPERTY |
|  CLACKAMAS COUNTY |  NORTH CLACKAMAS PARKS & RECREATION DISTRICT |



TRI-COUNTY METROPOLITAN TRANSPORTATION DISTRICT OF OREGON



CAPITAL PROJECTS
DIVISION
1800 SW FIRST AVE., SUITE 300
PORTLAND, OREGON 97201

PORTLAND TO MILWAUKIE LRT
MAINTENANCE AGREEMENT

WALLS & FENCING
STA 435+00 TO STA 440+00
SE MONROE ST

NO.	DATE	BY	APPD.	REVISIONS
		CHK.		

DESIGNED	DATE
DRAWN	DATE
CHECKED	DATE
APPROVED	DATE

SUBMITTED:

DATE:

APPROVED:

DATE:

SCALE:




1" = 20'

DRAWING NO.:

A15E-207-DX

WALLS & FENCING


73/90

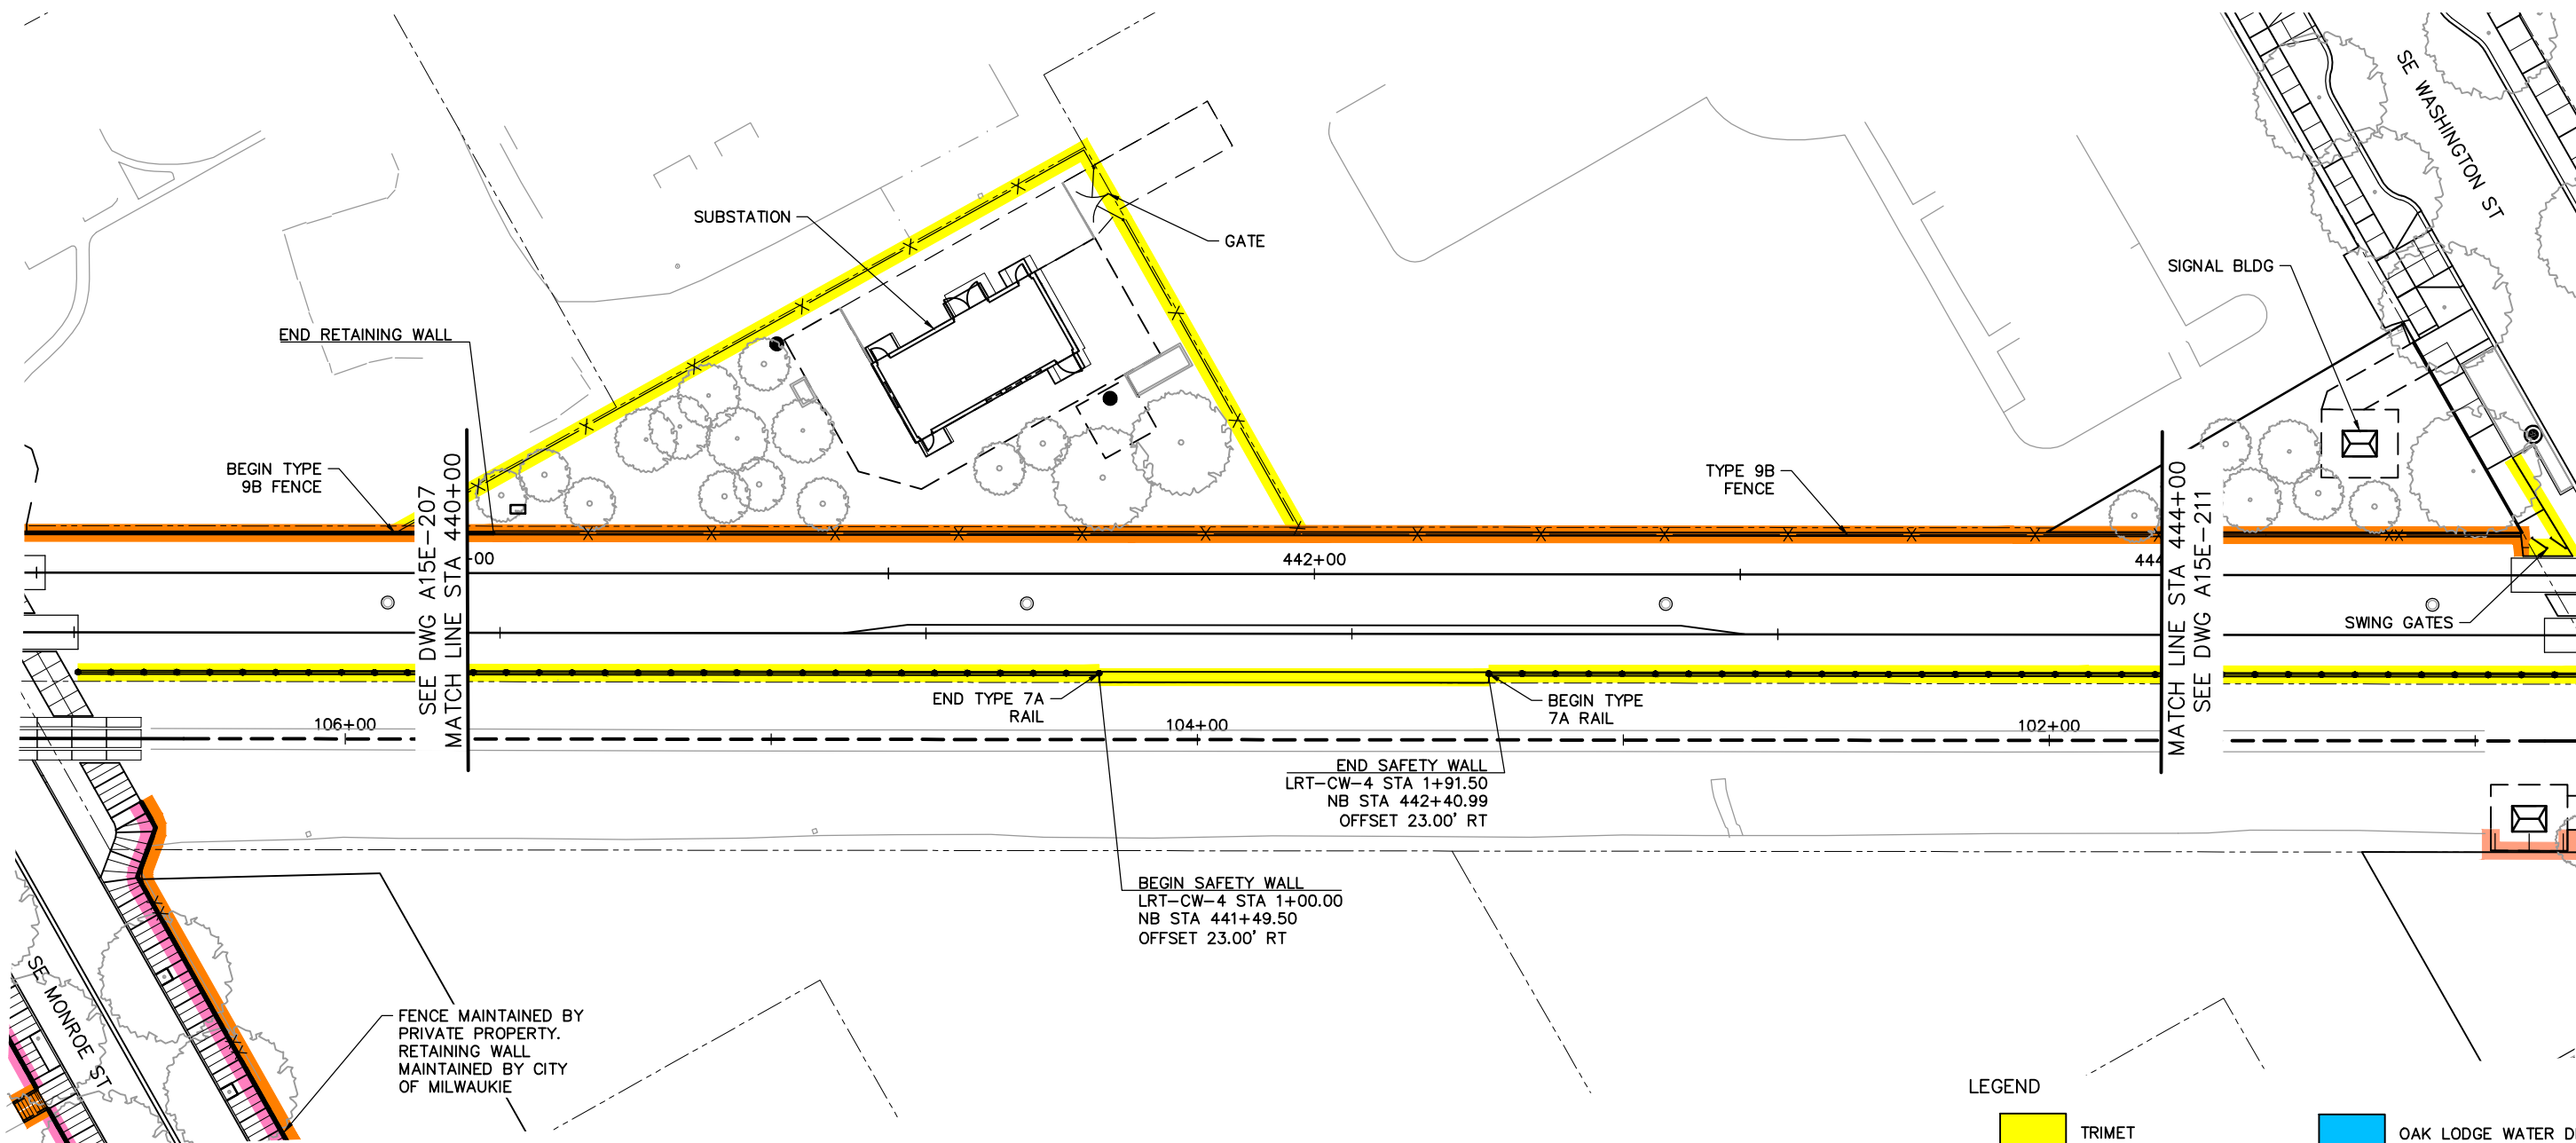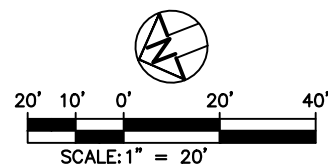 

LEGEND

	TRIMET		OAK LODGE WATER DISTRICT
	CITY OF PORTLAND		OAK LODGE SEWER DISTRICT
	ODOT		UNION PACIFIC RAILROAD
	CITY OF MILWAUKIE		PRIVATE PROPERTY
	CLACKAMAS COUNTY		NORTH CLACKAMAS PARKS & RECREATION DISTRICT

[illegible]

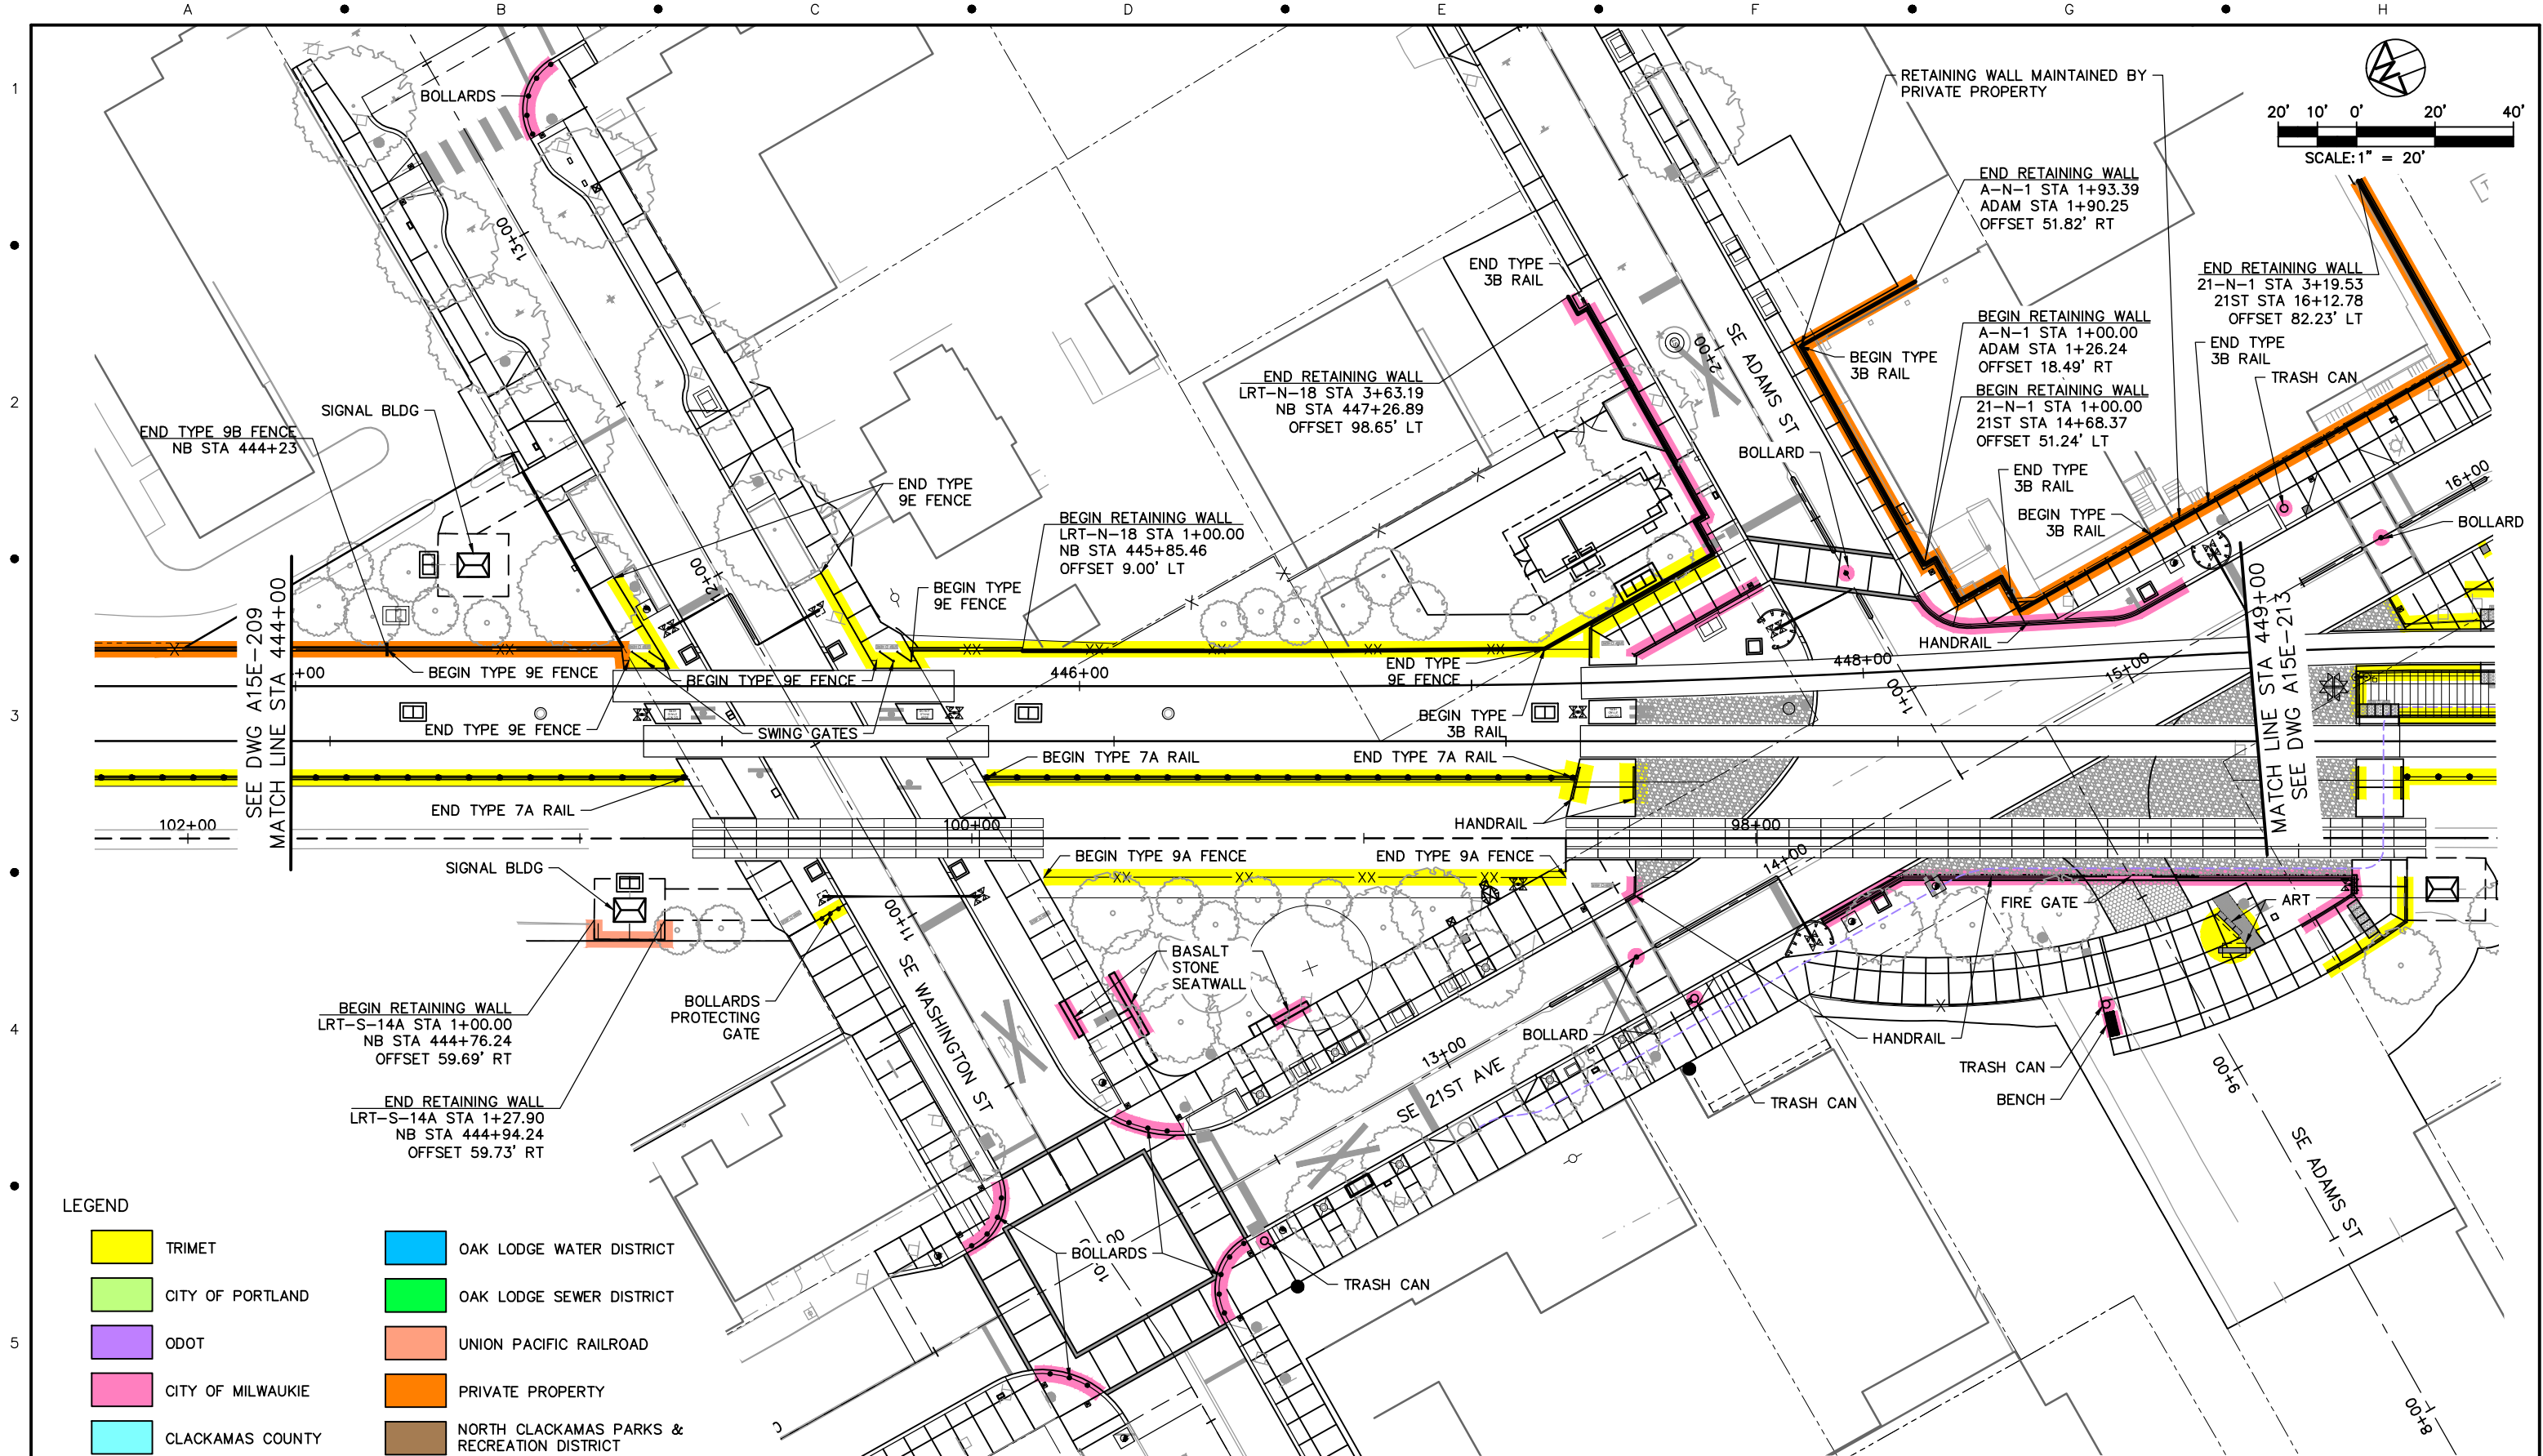

NO.	DATE	BY	APPD.	REVISIONS
		CHK.		

DESIGNED	DATE
DRAWN	DATE
CHECKED	DATE
APPROVED	DATE



TRI-COUNTY METROPOLITAN TRANSPORTATION DISTRICT OF OREGON

TRI-MET

CAPITAL PROJECTS
DIVISION
1800 SW FIRST AVE., SUITE 300
PORTLAND, OREGON 97201

SUBMITTED: DATE: APPROVED: DATE:


PORTLAND TO MILWAUKIE LRT
MAINTENANCE AGREEMENT

WALLS & FENCING
STA 444+00 TO STA 449+00
SE WASHINGTON ST TO SE ADAMS ST

SCALE: 1" = 20'

DRAWING NO.: A15E-211-GX

WALLS & FENCING 75/90

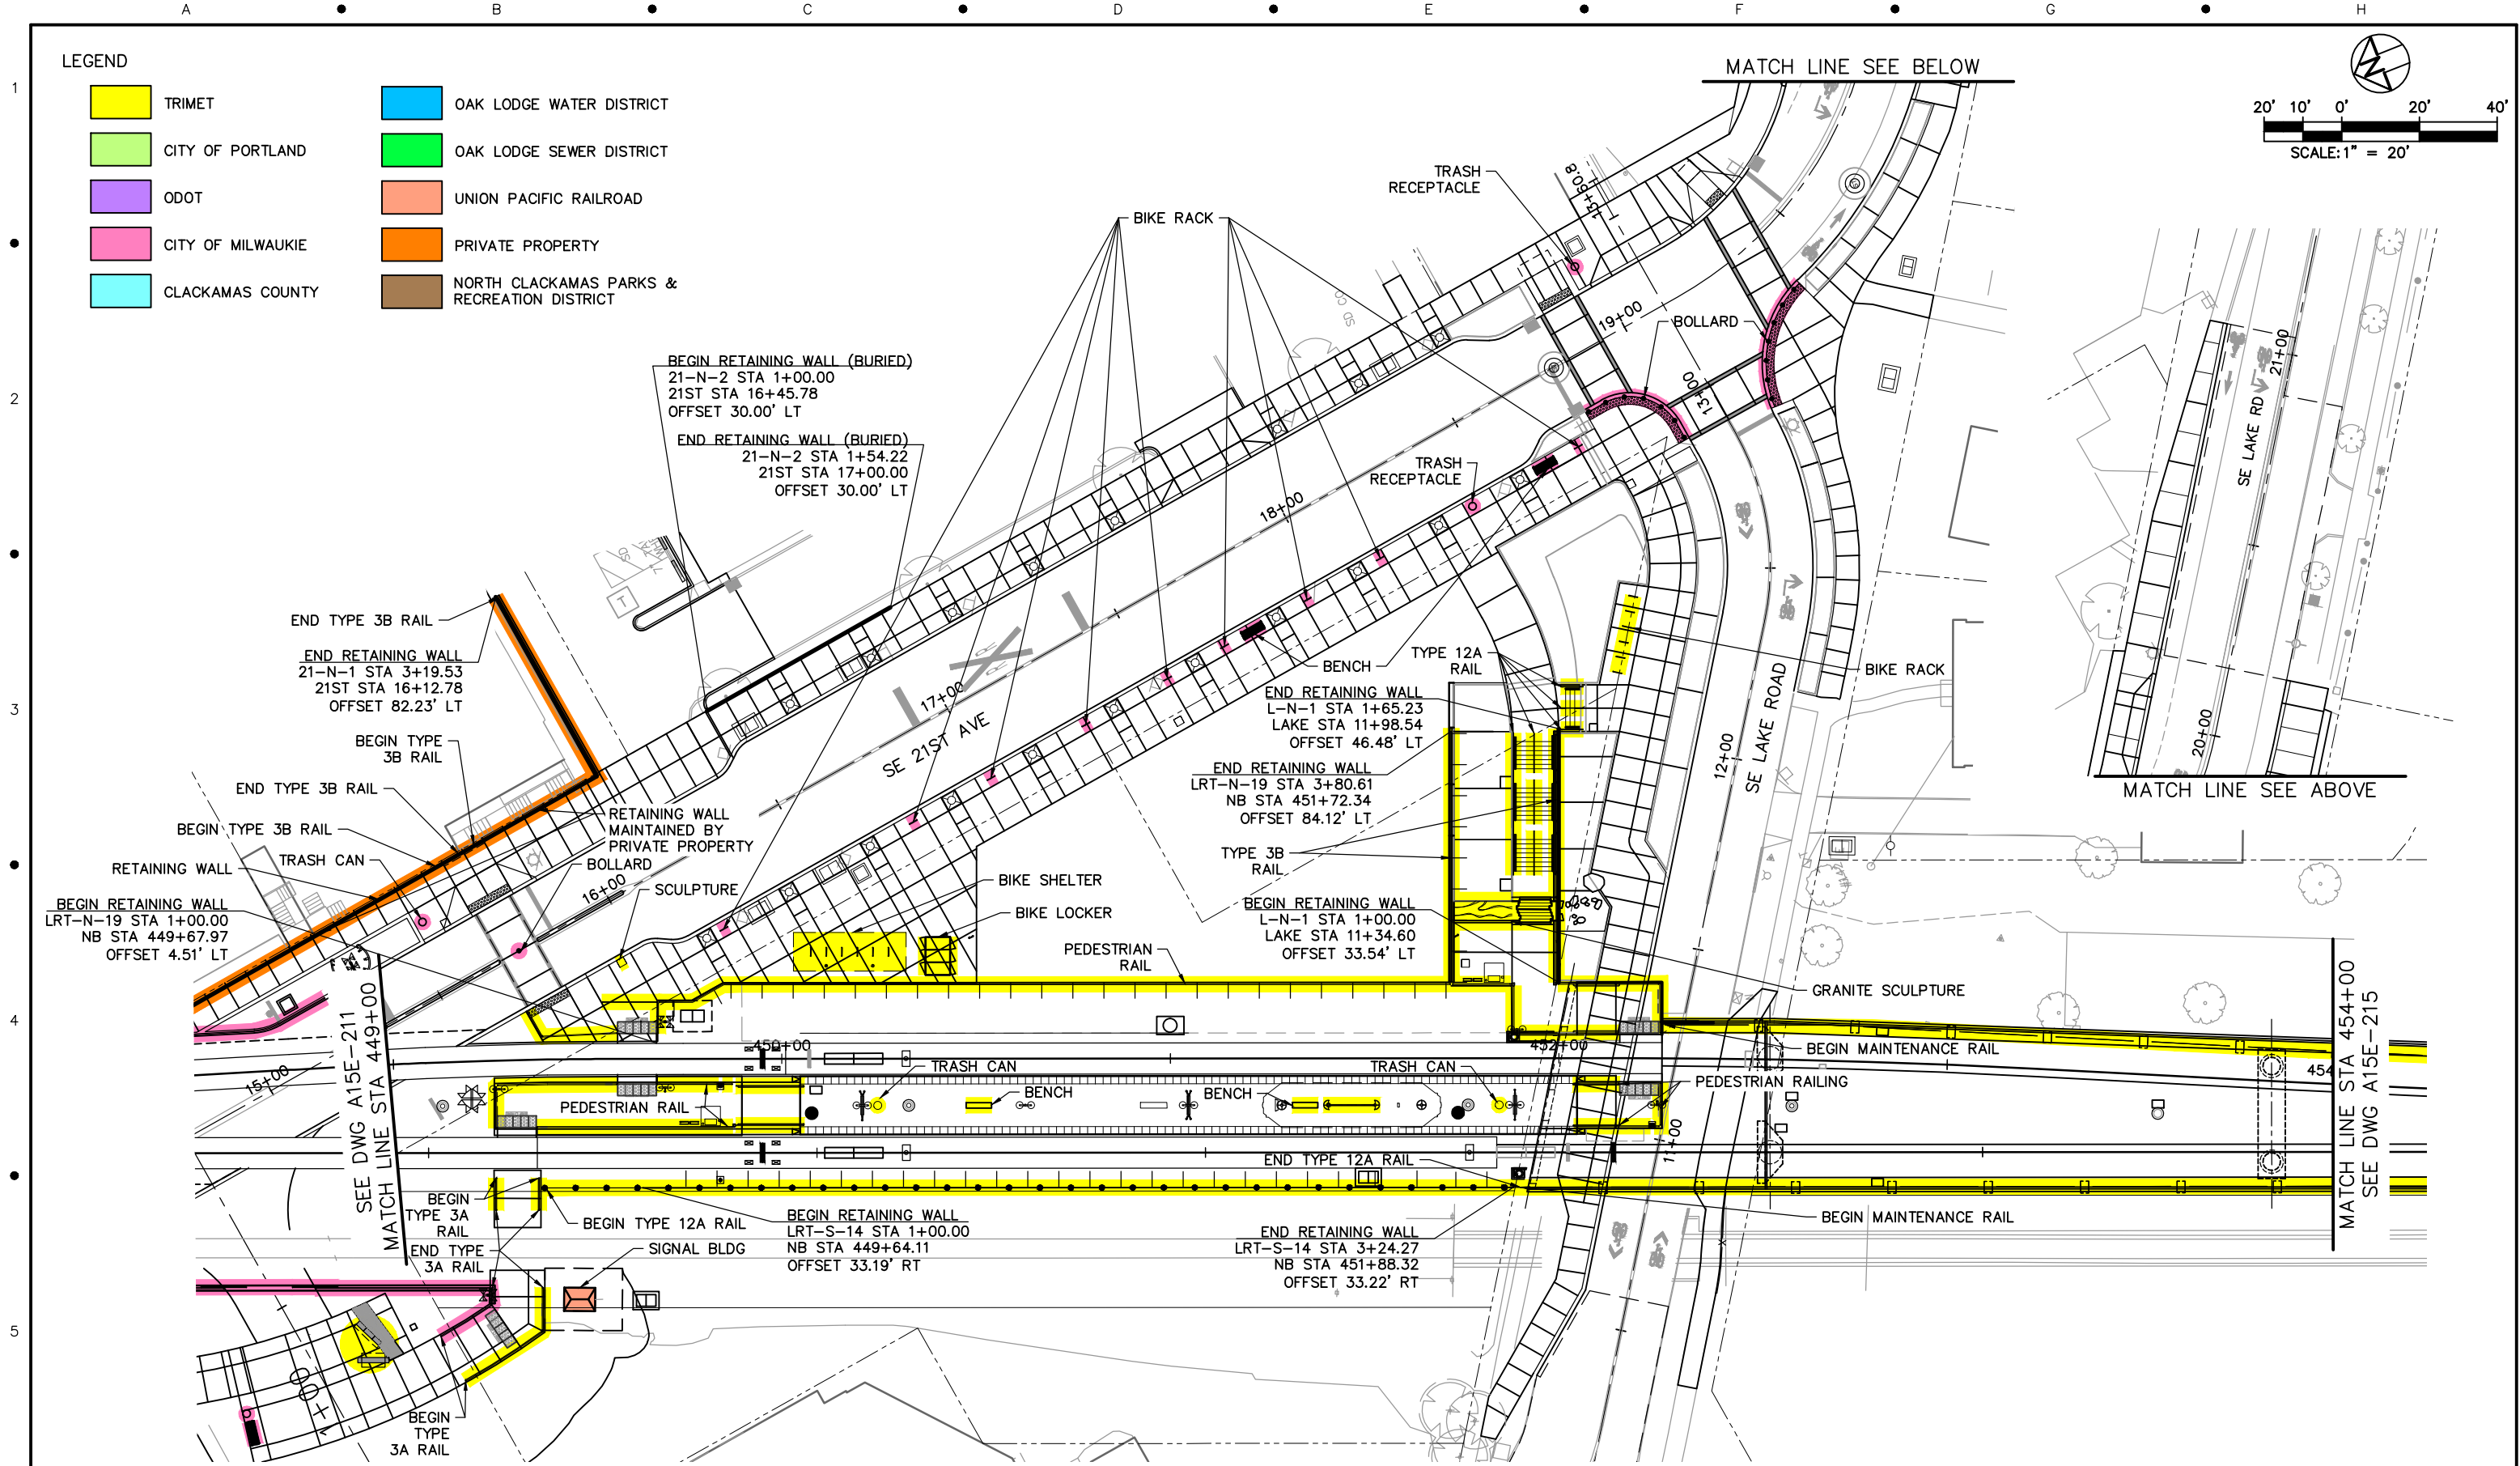

NO.	DATE	BY	APPD.	REVISIONS
		CHK.		

DESIGNED	DATE
DRAWN	DATE
CHECKED	DATE
APPROVED	DATE

**TRI-COUNTY METROPOLITAN TRANSPORTATION DISTRICT OF OREGON**

TRI MET

CAPITAL PROJECTS
DIVISION
1800 SW FIRST AVE., SUITE 300
PORTLAND, OREGON 97201


SUBMITTED: DATE: APPROVED: DATE:

**PORTLAND TO MILWAUKIE LRT
MAINTENANCE AGREEMENT**
WALLS & FENCING
STA 449+00 TO STA 454+00
MILWAUKIE/MAIN STREET STATION


SCALE: 1" = 20'

DRAWING NO.: A15E-213-IX

WALLS & FENCING 76/90

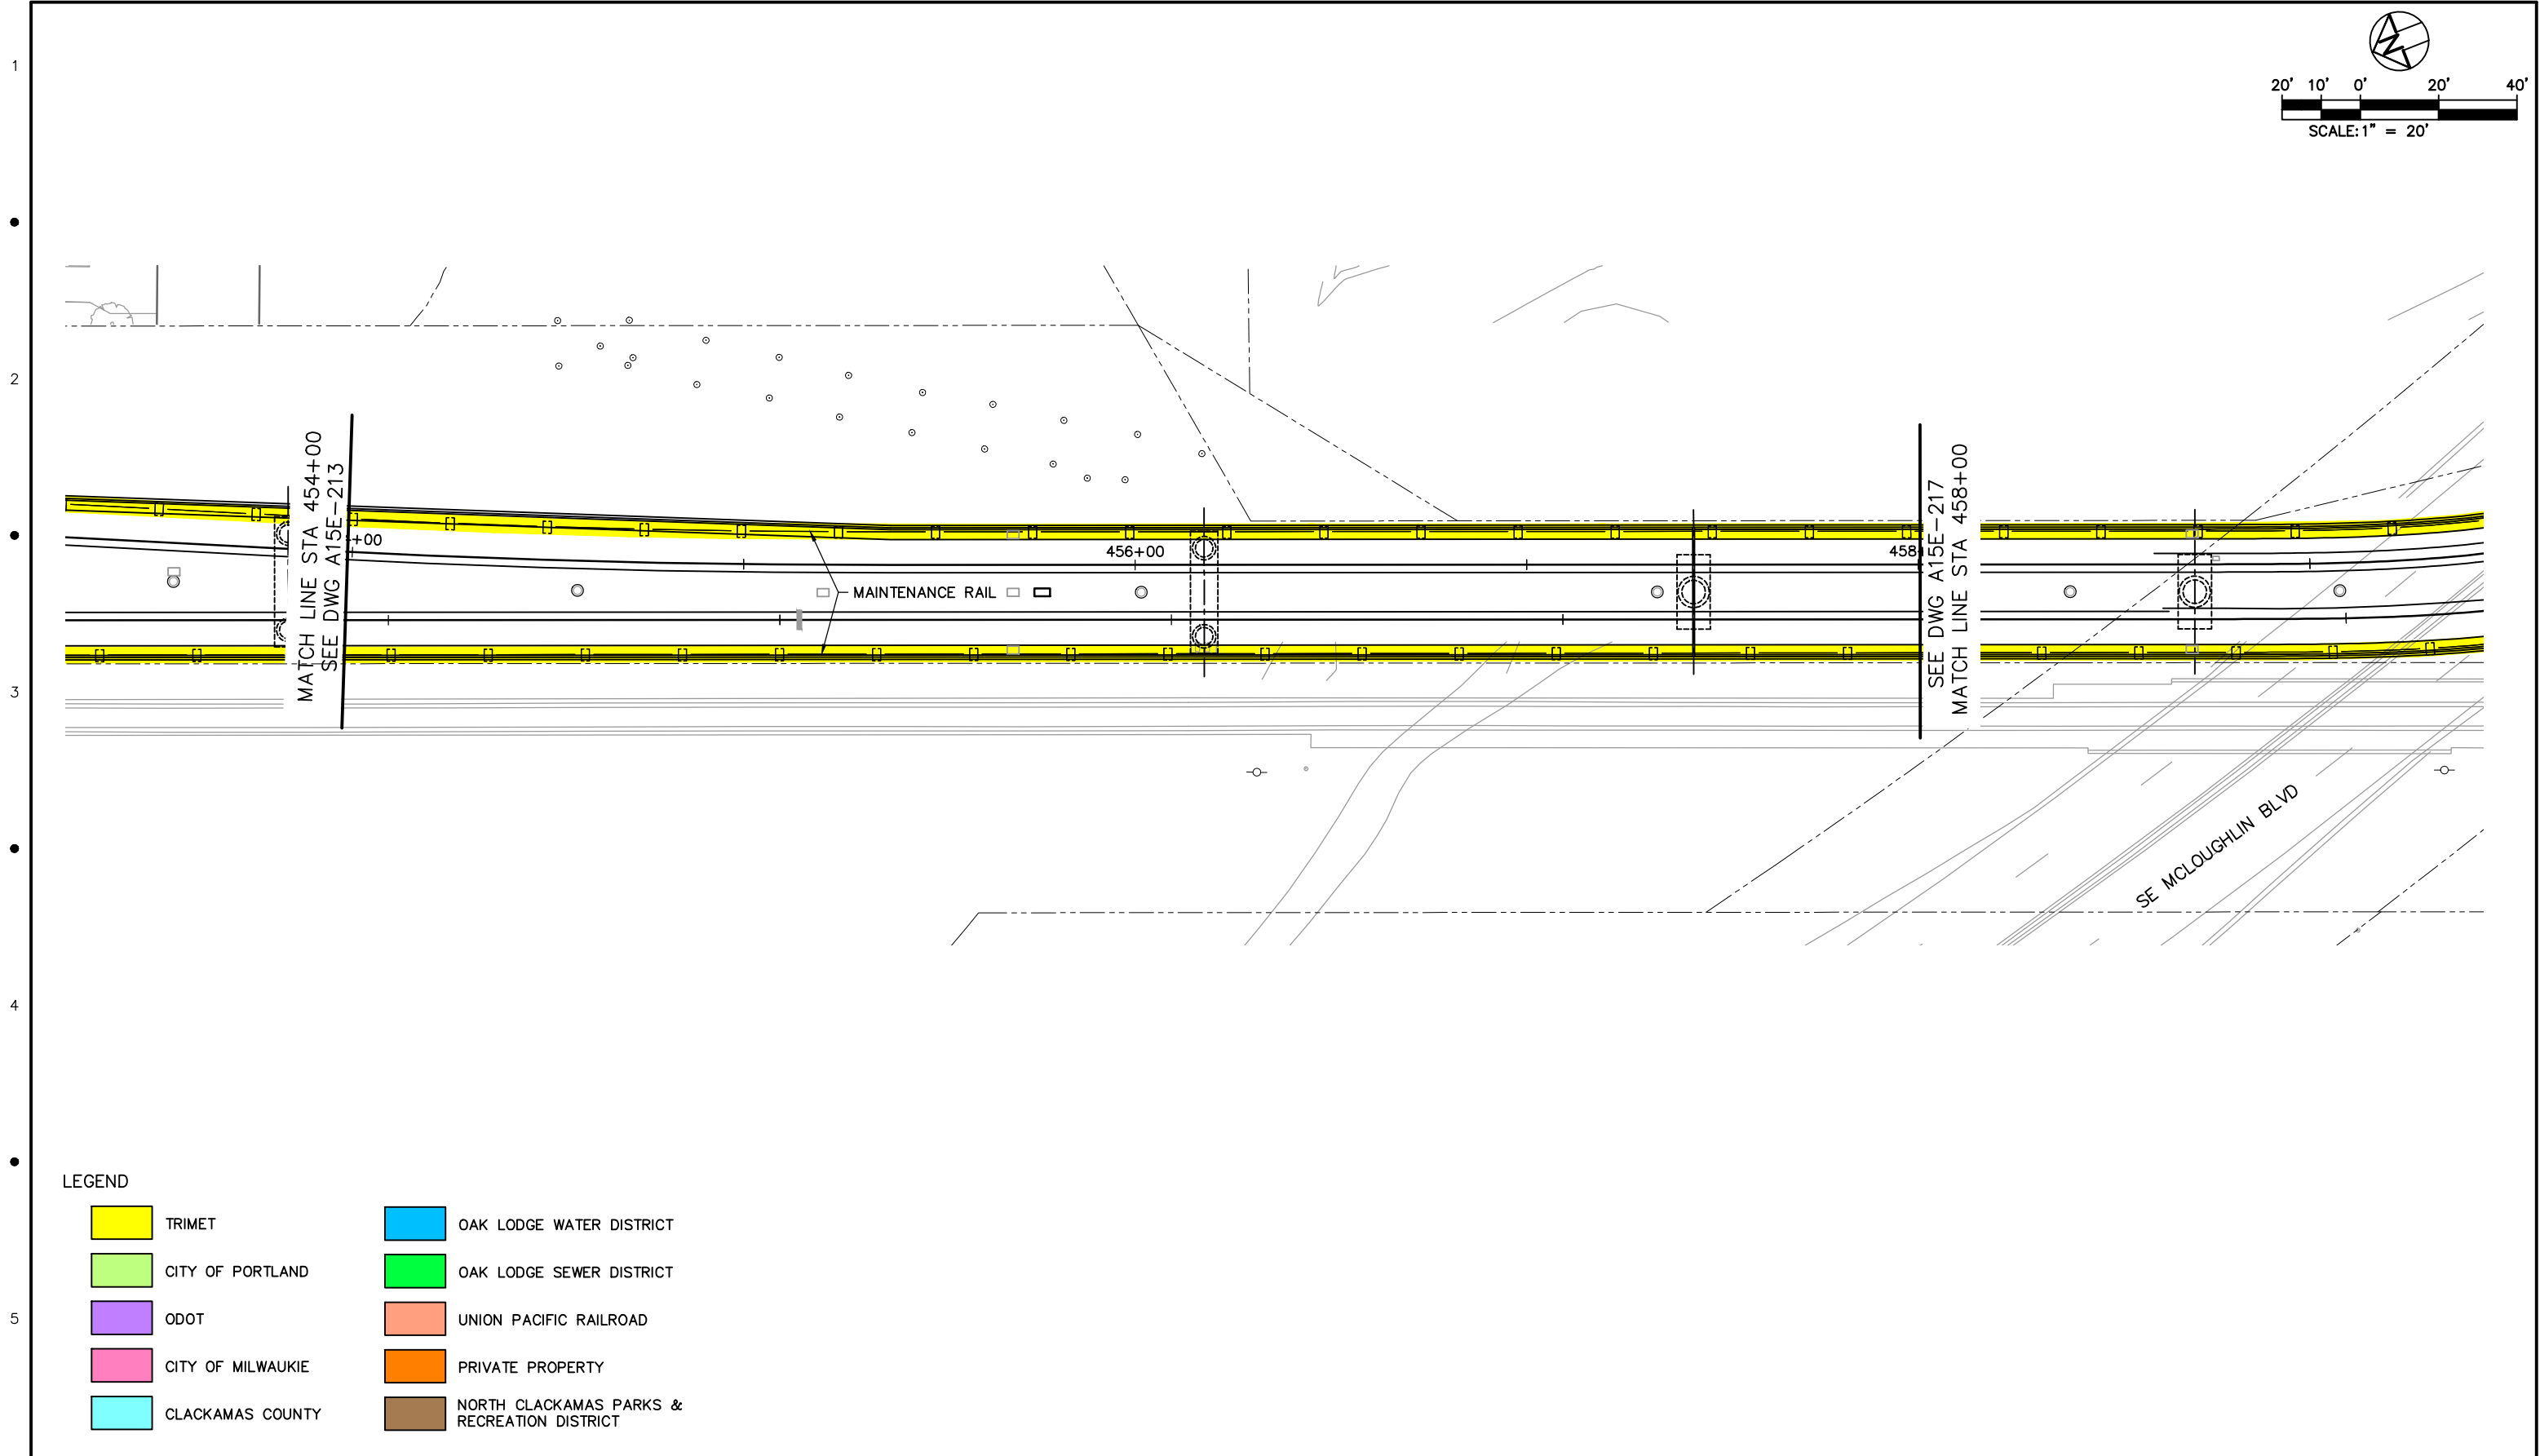


					DESIGNED _____ DATE _____		 TRI-COUNTY METROPOLITAN TRANSPORTATION DISTRICT OF OREGON		PORTLAND TO MILWAUKIE LRT MAINTENANCE AGREEMENT WALLS & FENCING STA 454+00 TO STA 458+00 SE MCLOUGHLIN BLVD							
					DRAWN _____ DATE _____											
					CHECKED _____ DATE _____											
					APPROVED _____ DATE _____		 TRI MET CAPITAL PROJECTS DIVISION 1800 SW FIRST AVE., SUITE 300 PORTLAND, OREGON 97201		SCALE: 1" = 20'		DRAWING NO.: A15E-215		WALLS & FENCING		77/90	
NO.	DATE	BY	APPD.	REVISIONS												
		CHK.														

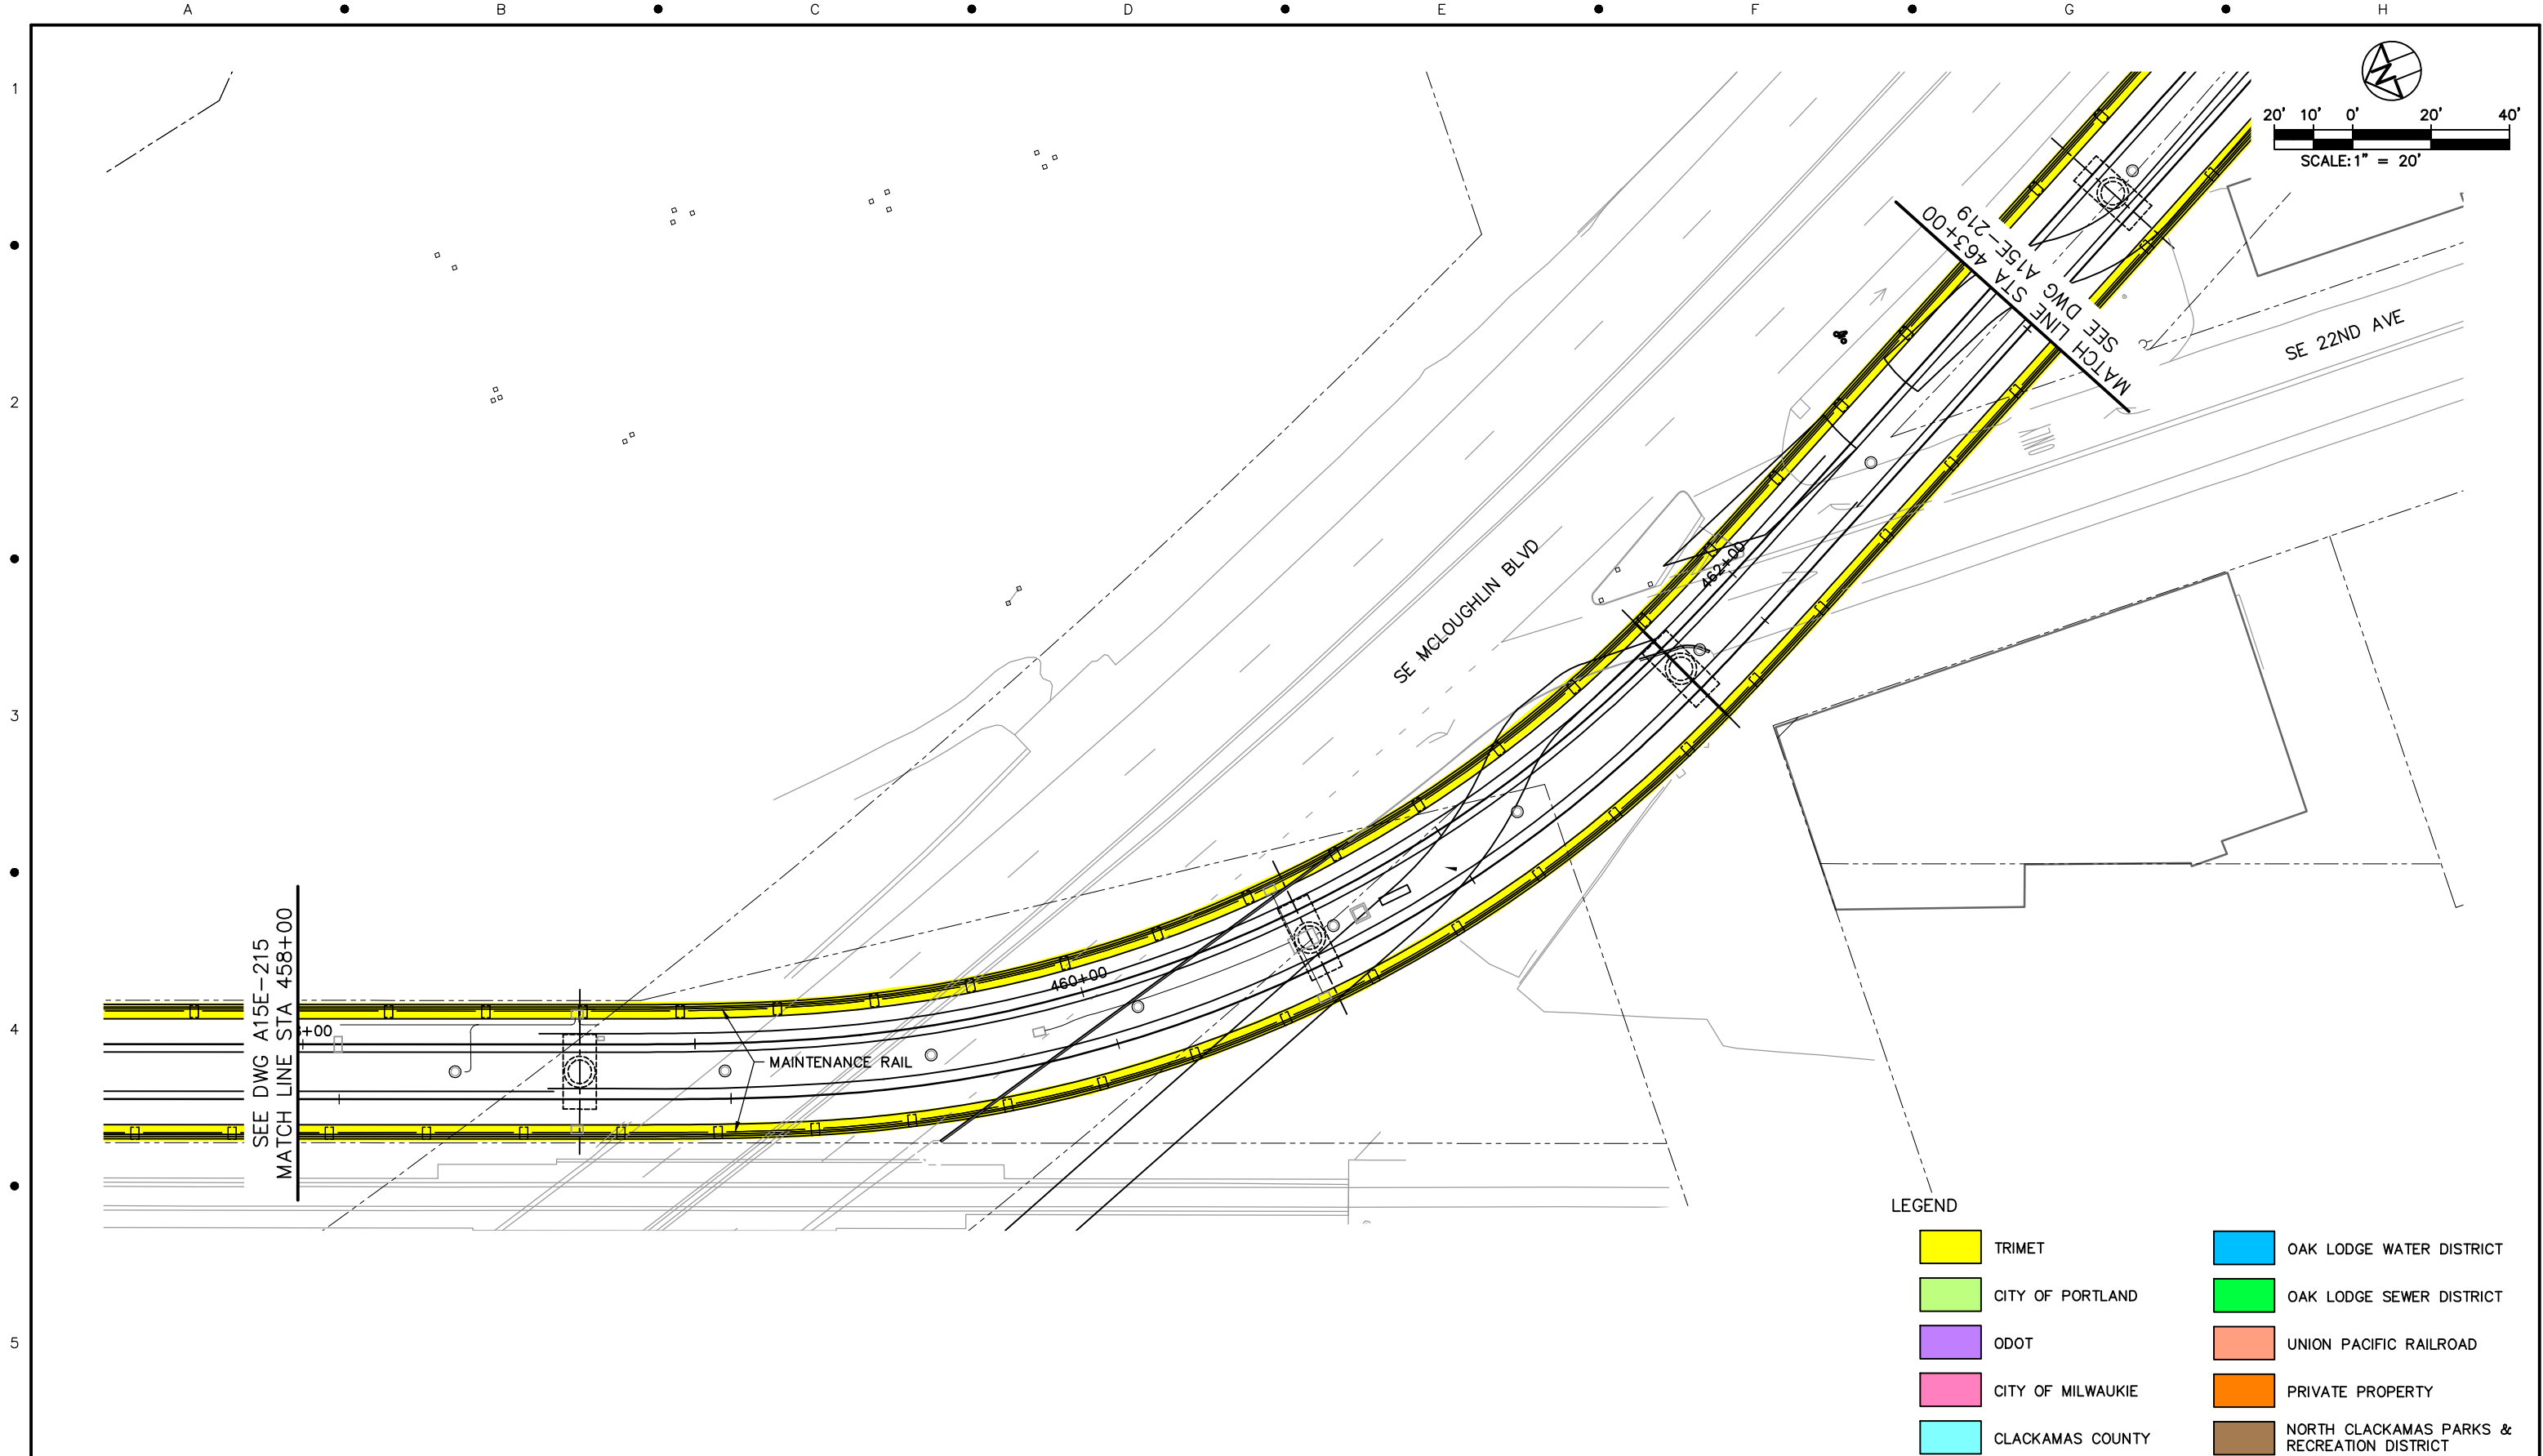

NO.	DATE	BY	APPD.	REVISIONS
		CHK.		

DESIGNED	DATE
DRAWN	DATE
CHECKED	DATE
APPROVED	DATE

 

TRI-COUNTY METROPOLITAN TRANSPORTATION DISTRICT OF OREGON

TRI MET


CAPITAL PROJECTS
DIVISION
1800 SW FIRST AVE., SUITE 300
PORTLAND, OREGON 97201

SUBMITTED: DATE: APPROVED: DATE:

PORTLAND TO MILWAUKIE LRT
MAINTENANCE AGREEMENT

WALLS & FENCING
STA 458+00 TO STA 463+00
SE MCLOUGHLIN BLVD

SCALE: 1" = 20' DRAWING NO.: A15E-217-AX WALLS & FENCING 78/90

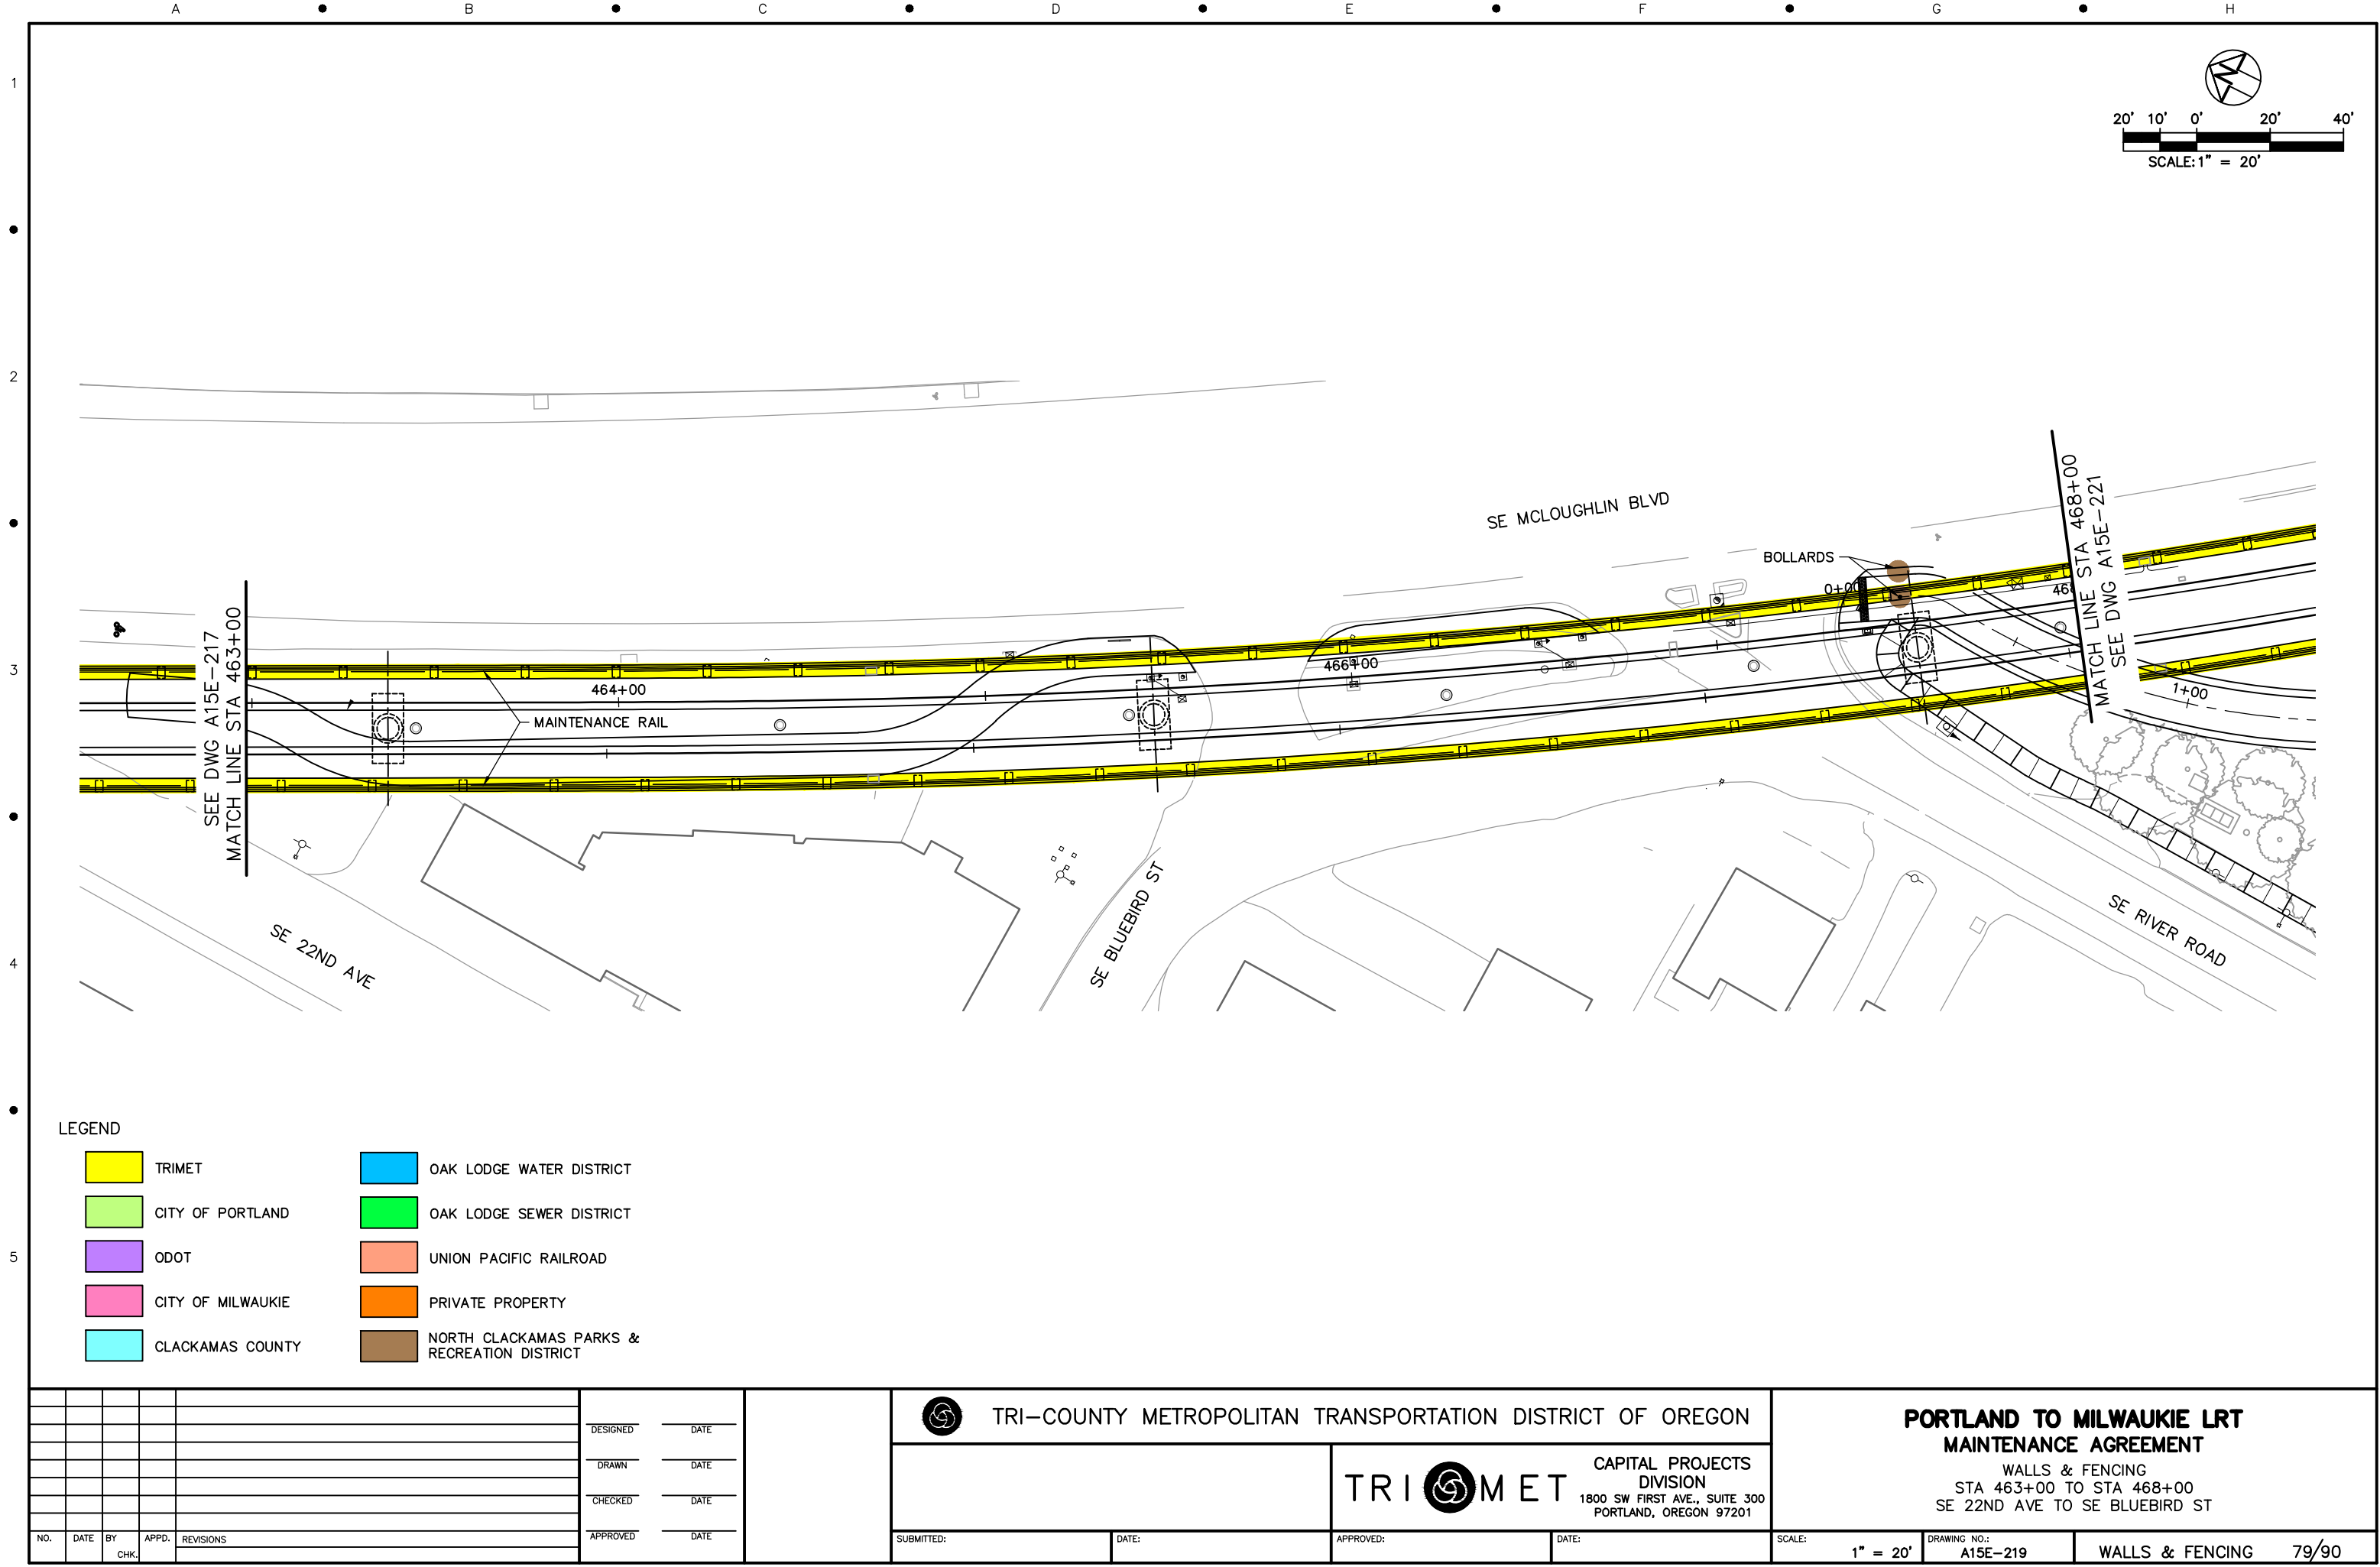

LEGEND

	TRIMET		OAK LODGE WATER DISTRICT
	CITY OF PORTLAND		OAK LODGE SEWER DISTRICT
	ODOT		UNION PACIFIC RAILROAD
	CITY OF MILWAUKIE		PRIVATE PROPERTY
	CLACKAMAS COUNTY		NORTH CLACKAMAS PARKS & RECREATION DISTRICT

NO.	DATE	BY	APPD.	REVISIONS
		CHK.		

DESIGNED	DATE
DRAWN	DATE
CHECKED	DATE
APPROVED	DATE

--



TRI-COUNTY METROPOLITAN TRANSPORTATION DISTRICT OF OREGON

TRI-MET

CAPITAL PROJECTS
DIVISION
1800 SW FIRST AVE., SUITE 300
PORTLAND, OREGON 97201

SUBMITTED:

DATE:

APPROVED:

DATE:


PORTLAND TO MILWAUKIE LRT
MAINTENANCE AGREEMENT
WALLS & FENCING
STA 463+00 TO STA 468+00
SE 22ND AVE TO SE BLUEBIRD ST

SCALE: 1" = 20'

DRAWING NO.: A15E-219

WALLS & FENCING

79/90

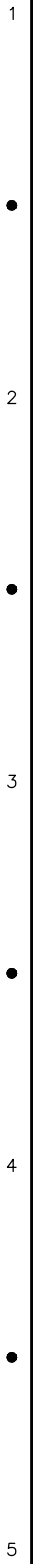


TRIOMET

**CAPITAL PROJECTS
DIVISION**
1800 SW FIRST AVE., SUITE 300
PORTLAND, OREGON 97201

WALLS & FENCING
STA 468+00 TO STA 473+00
SE RIVER RD & SE MCLOUGHLIN BLVD

SCALE: 1" = 20'	DRAWING NO.: A15E-221-EX	WALLS & FENCING	80/90
---------------------------	------------------------------------	----------------------------	--------------

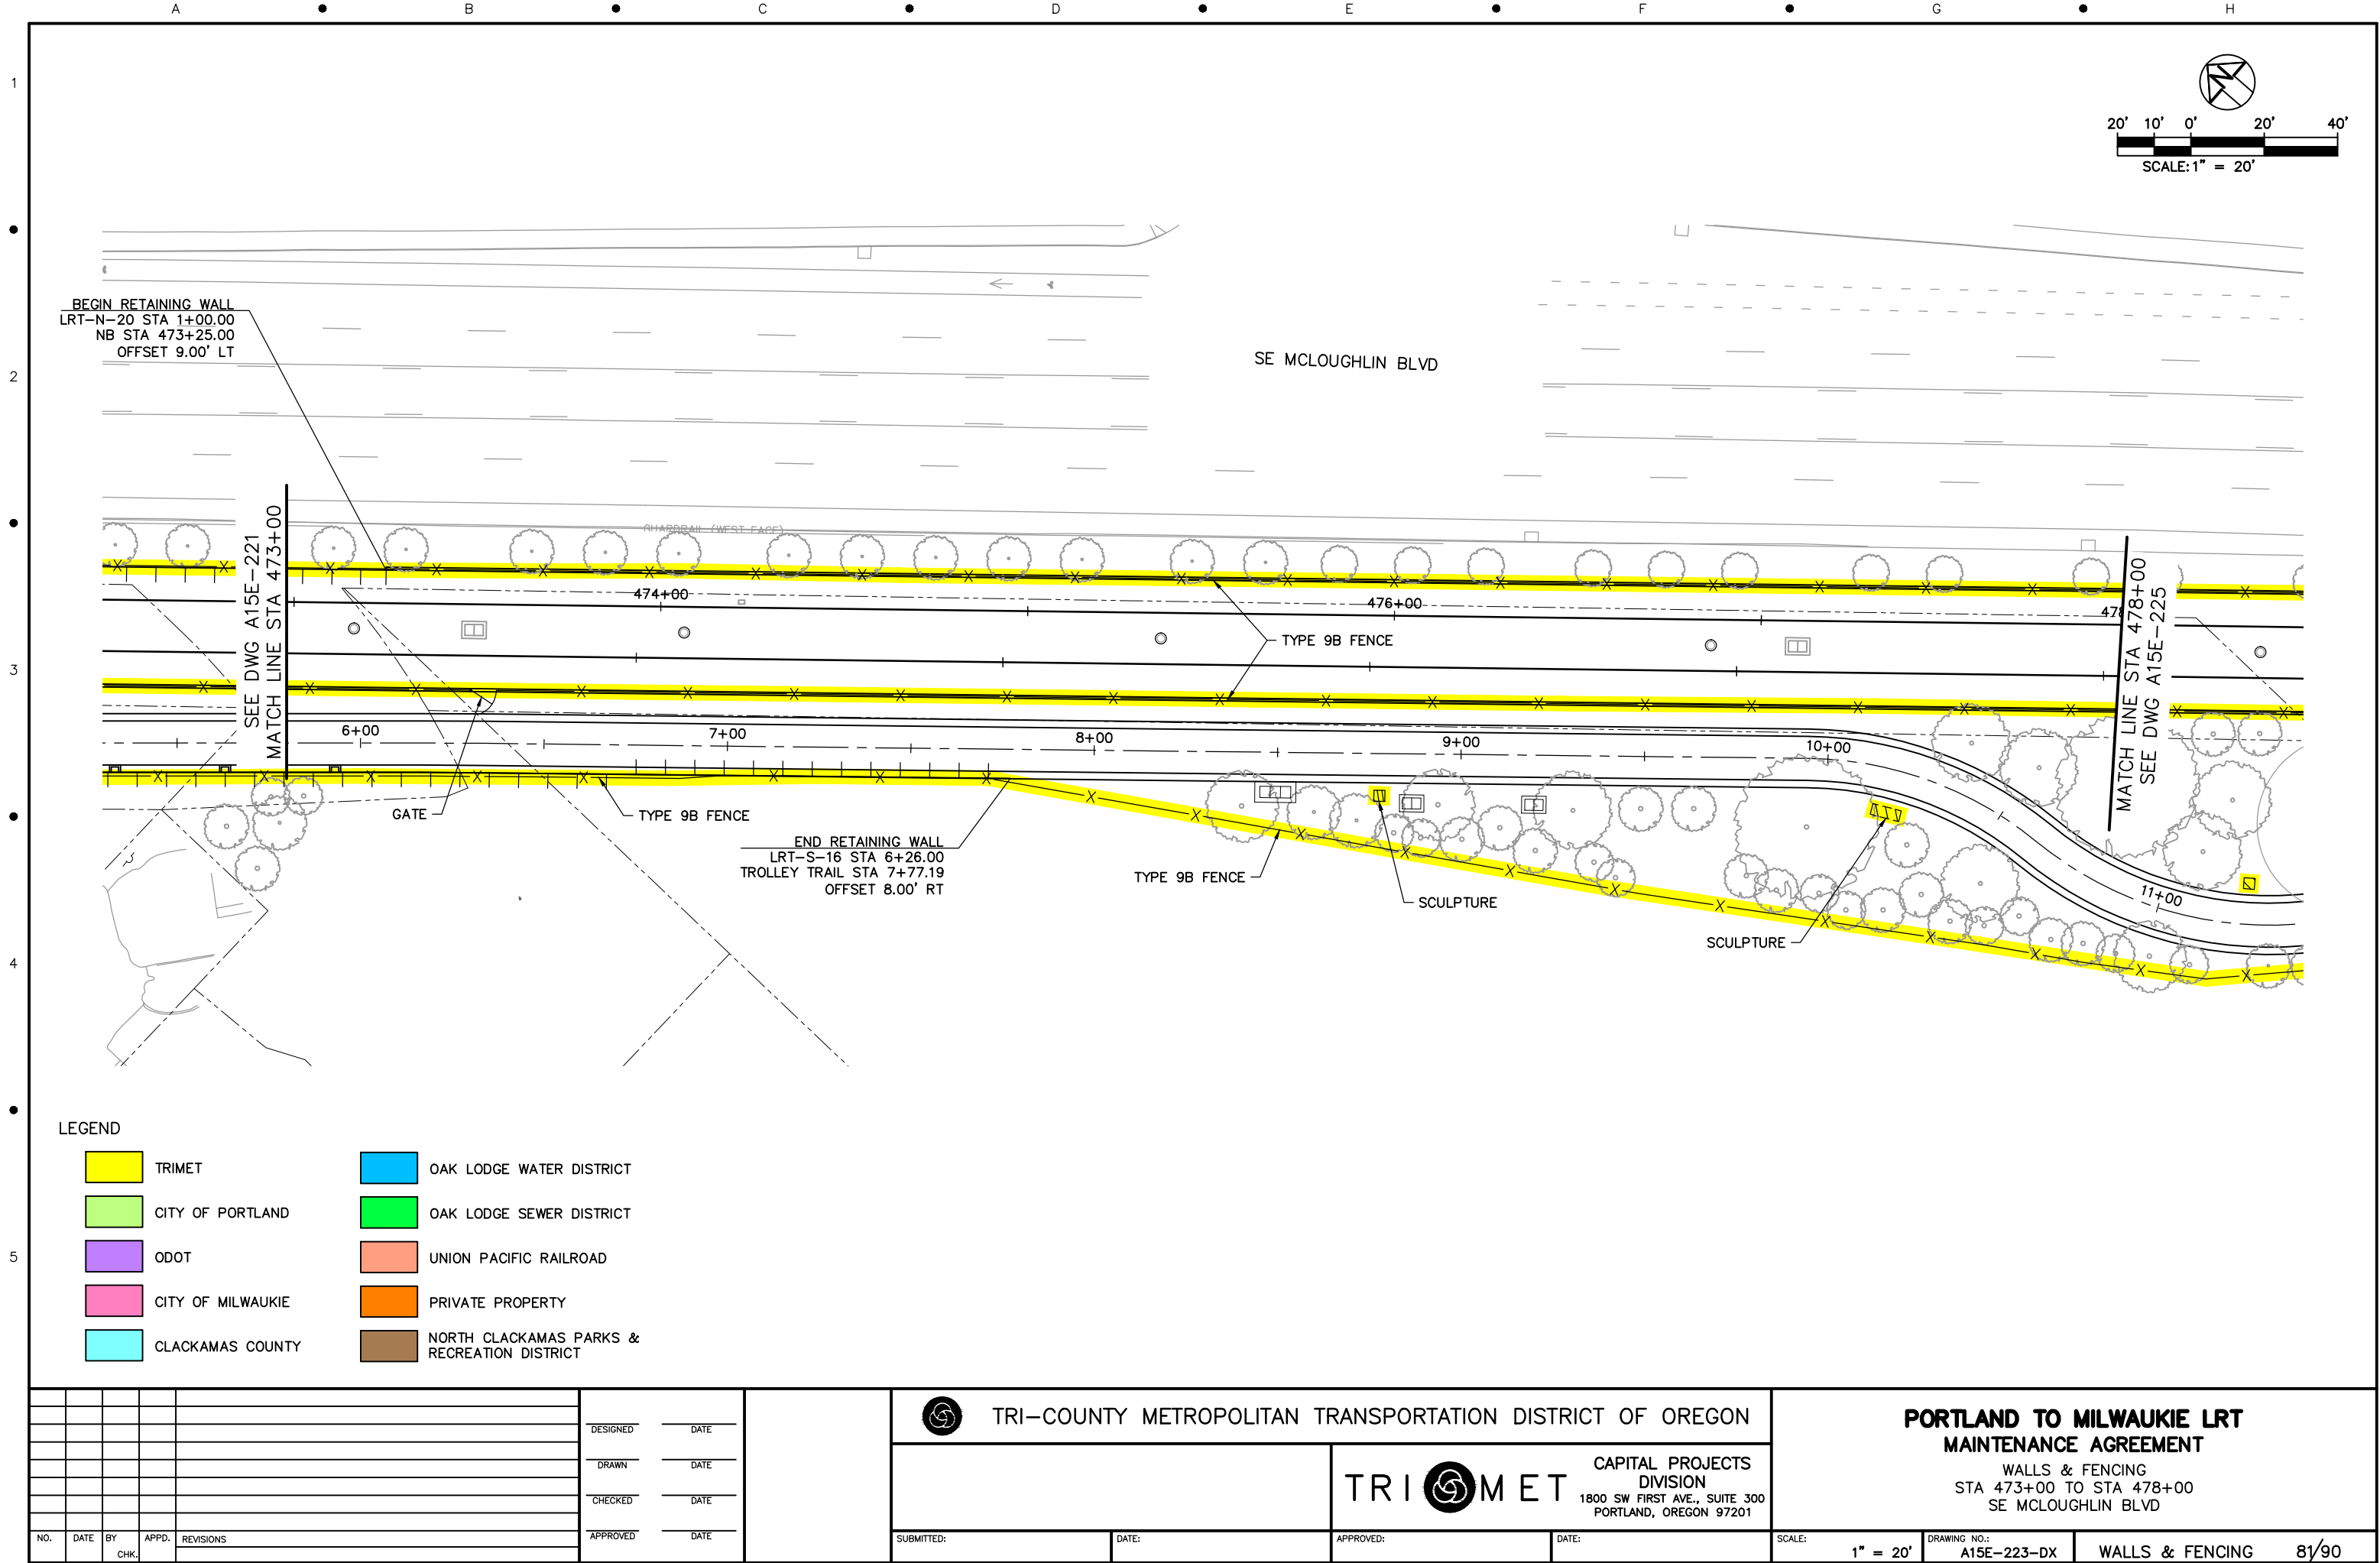



LEGEND

	TRIMET		OAK LODGE WATER DISTRICT
	CITY OF PORTLAND		OAK LODGE SEWER DISTRICT
	ODOT		UNION PACIFIC RAILROAD
	CITY OF MILWAUKIE		PRIVATE PROPERTY
	CLACKAMAS COUNTY		NORTH CLACKAMAS PARKS & RECREATION DISTRICT

--	--	

1
2
3
4
5

A B C D E F G H

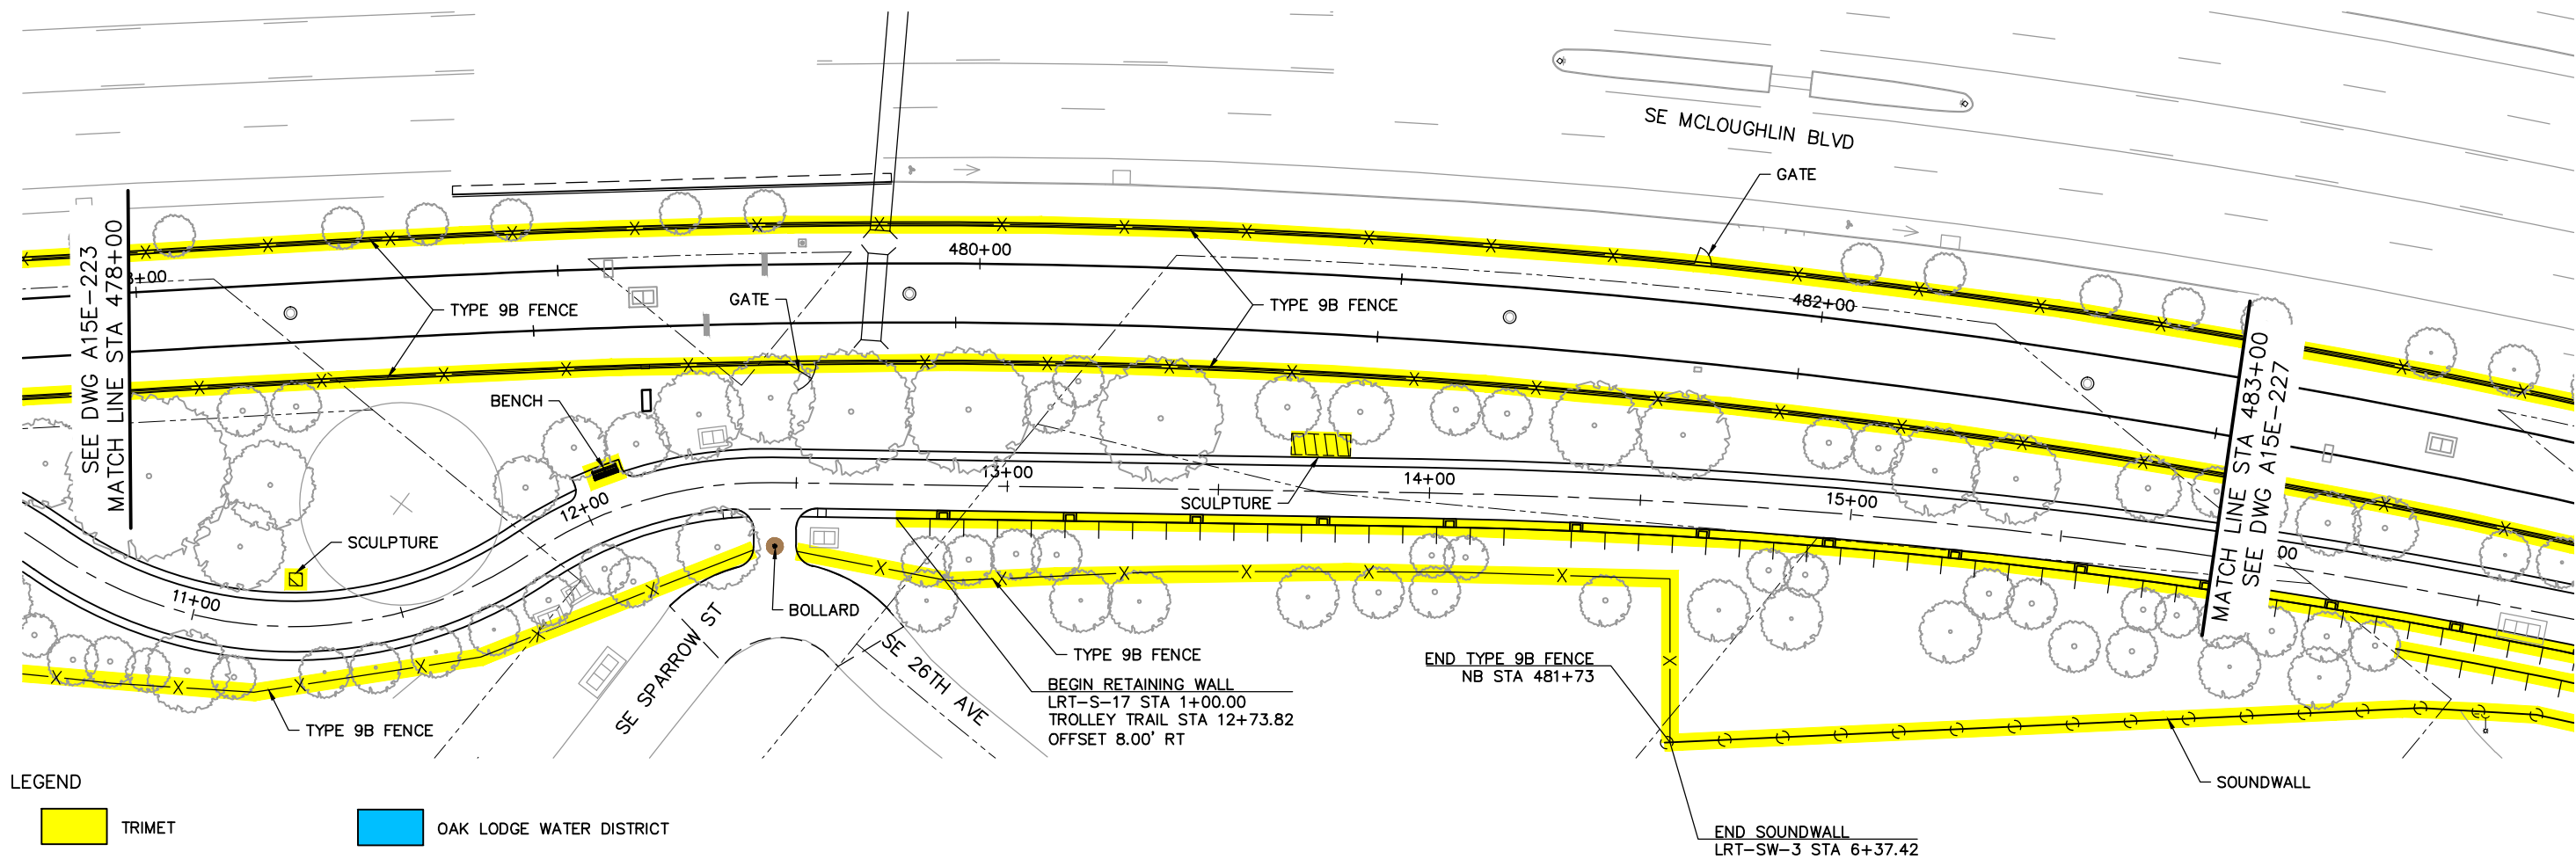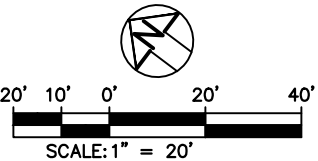

LEGEND

	TRIMET		OAK LODGE WATER DISTRICT
	CITY OF PORTLAND		OAK LODGE SEWER DISTRICT
	ODOT		UNION PACIFIC RAILROAD
	CITY OF MILWAUKIE		PRIVATE PROPERTY
	CLACKAMAS COUNTY		NORTH CLACKAMAS PARKS & RECREATION DISTRICT

NO.	DATE	BY	APPD.	REVISIONS
		CHK.		

DESIGNED	DATE
DRAWN	DATE
CHECKED	DATE
APPROVED	DATE

 TRI-COUNTY METROPOLITAN TRANSPORTATION DISTRICT OF OREGON

 CAPITAL PROJECTS DIVISION
1800 SW FIRST AVE., SUITE 300
PORTLAND, OREGON 97201

SUBMITTED:

DATE:

APPROVED:


DATE:

PORTLAND TO MILWAUKIE LRT
MAINTENANCE AGREEMENT
WALLS & FENCING
STA 478+00 TO STA 483+00
SE SPARROW ST & SE 26TH AVE

SCALE: 1" = 20'

DRAWING NO.: A15E-225-FX

WALLS & FENCING 82/90

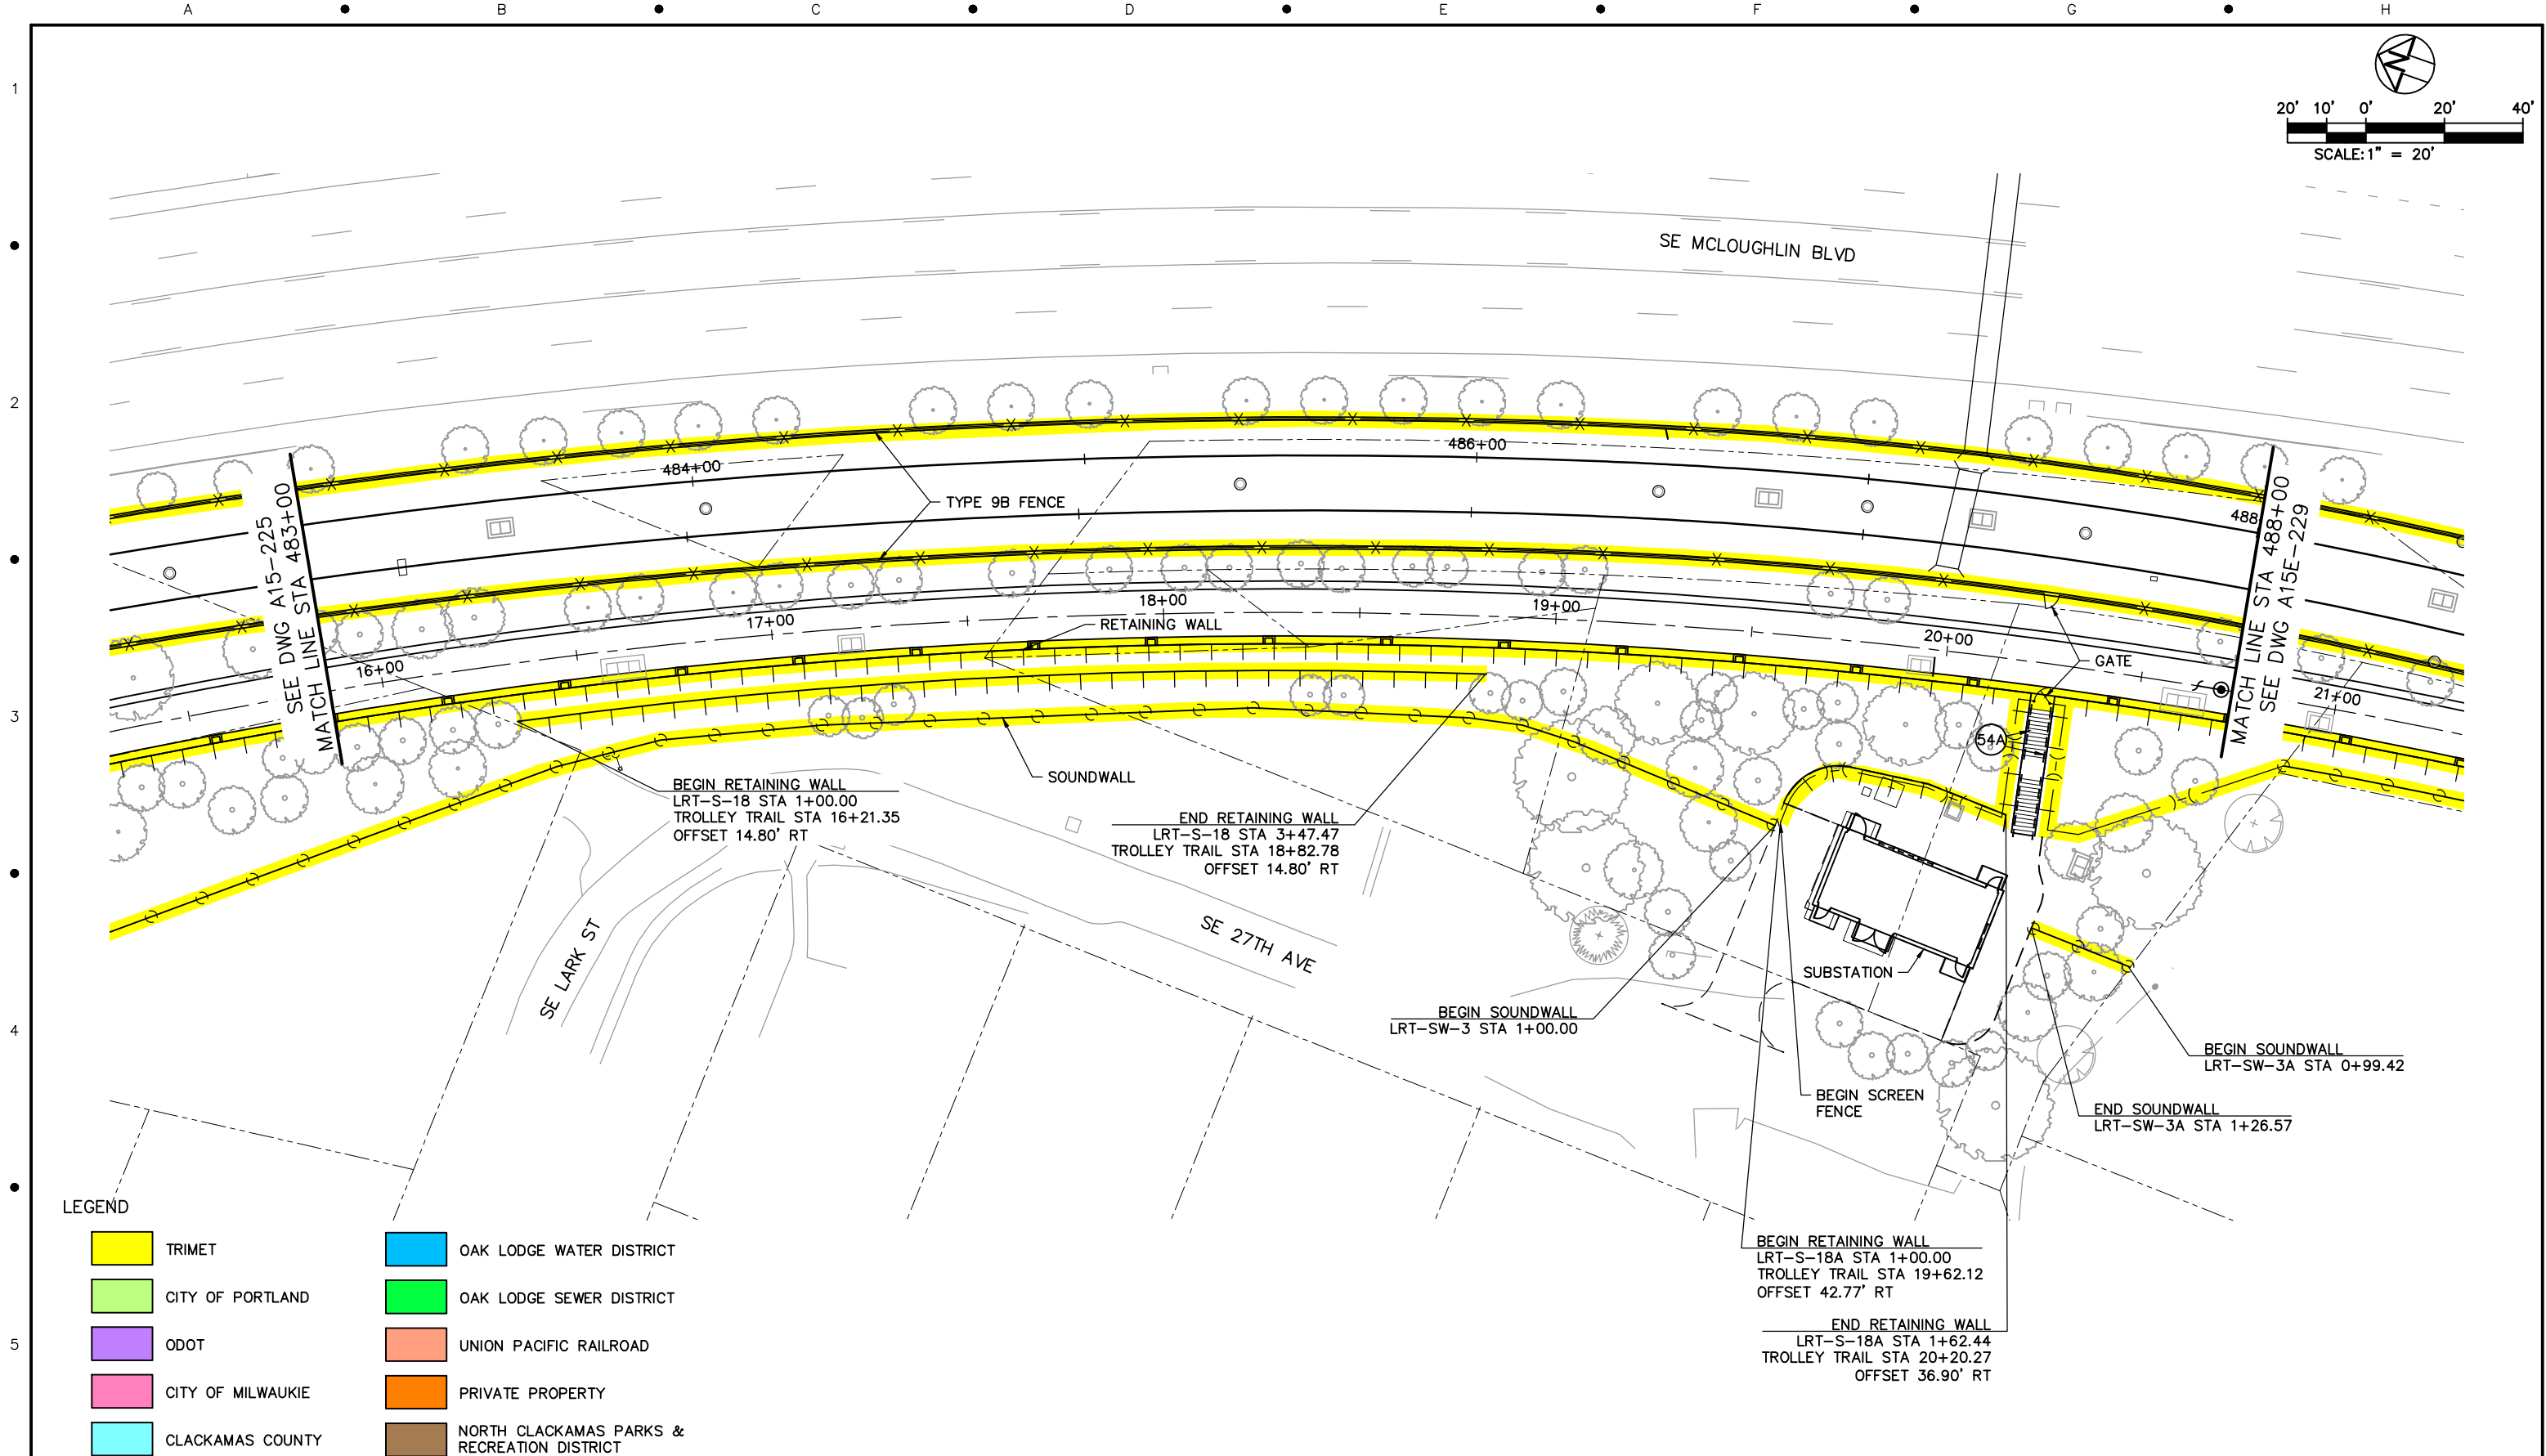

NO.	DATE	BY	APPD.	REVISIONS
		CHK.		

DESIGNED	DATE
DRAWN	DATE
CHECKED	DATE
APPROVED	DATE



TRI-COUNTY METROPOLITAN TRANSPORTATION DISTRICT OF OREGON

TRI-MET

CAPITAL PROJECTS
DIVISION
1800 SW FIRST AVE., SUITE 300
PORTLAND, OREGON 97201

SUBMITTED: DATE: APPROVED: DATE:



PORTLAND TO MILWAUKIE LRT
MAINTENANCE AGREEMENT

WALLS & FENCING
STA 483+00 TO STA 488+00
SE LARK ST & SE 27TH AVE

SCALE: 1" = 20'

DRAWING NO.: A15E-227-EX


WALLS & FENCING 83/90

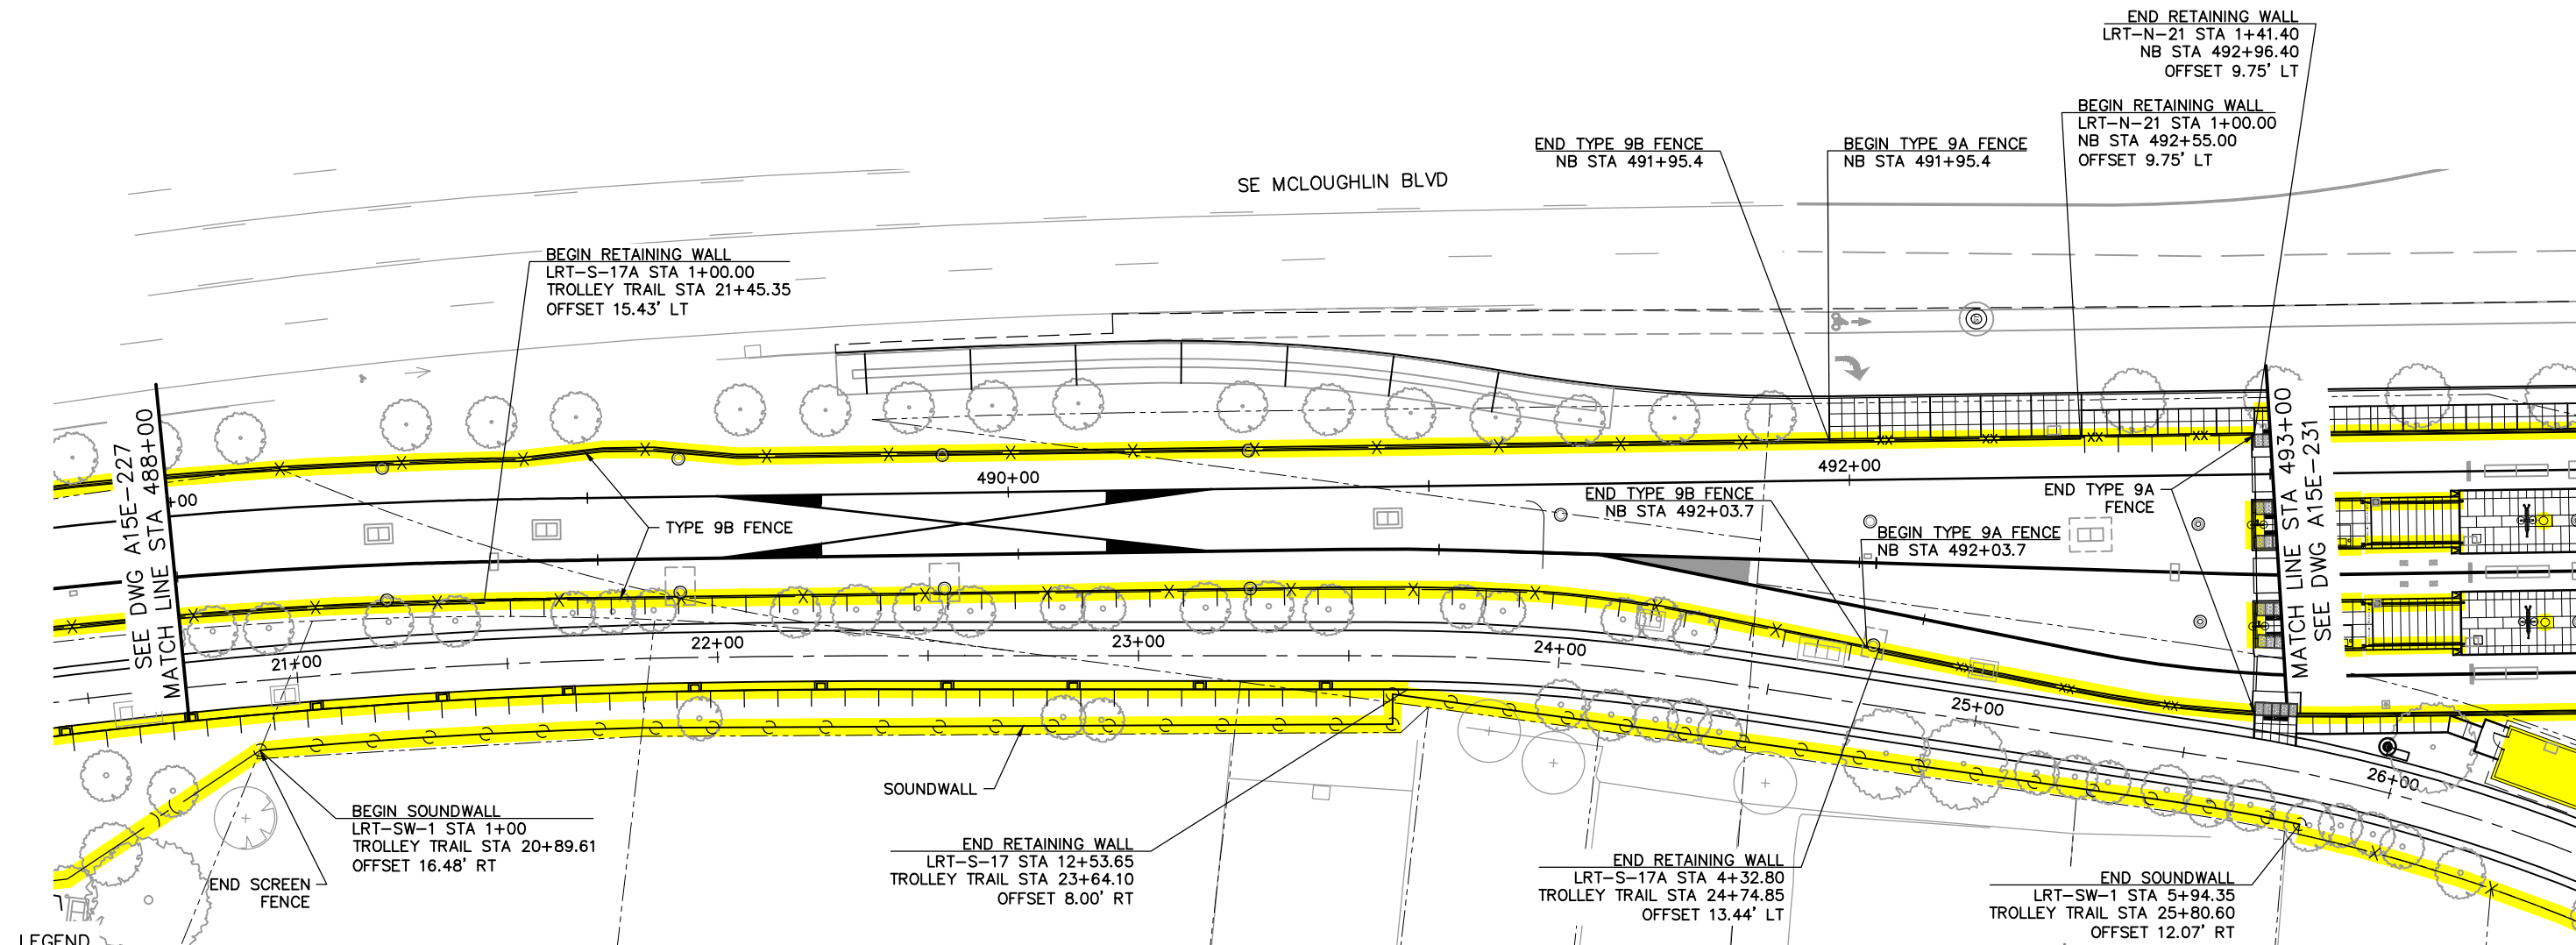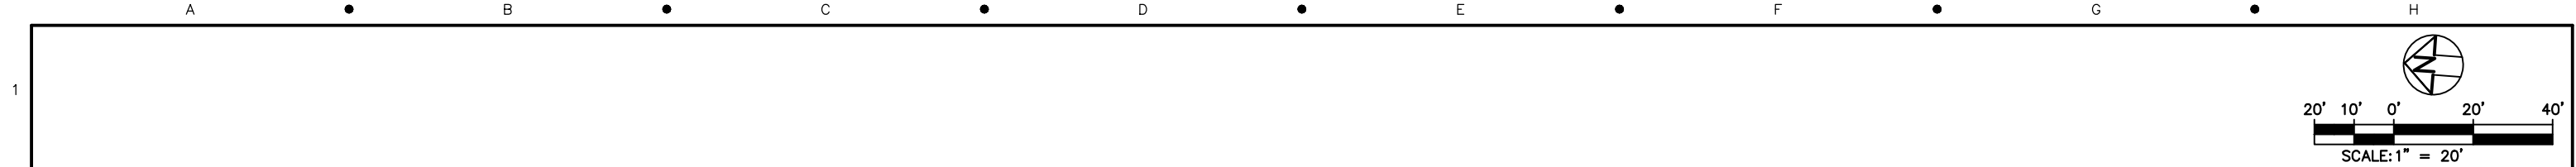

LEGEND

TRIMET	OAK LODGE WATER DISTRICT
CITY OF PORTLAND	OAK LODGE SEWER DISTRICT
ODOT	UNION PACIFIC RAILROAD
CITY OF MILWAUKIE	PRIVATE PROPERTY
CLACKAMAS COUNTY	NORTH CLACKAMAS PARKS & RECREATION DISTRICT

					DESIGNED _____ DATE _____		TRI-COUNTY METROPOLITAN TRANSPORTATION DISTRICT OF OREGON		CAPITAL PROJECTS DIVISION 1800 SW FIRST AVE., SUITE 300 PORTLAND, OREGON 97201		PORTLAND TO MILWAUKIE LRT MAINTENANCE AGREEMENT WALLS & FENCING STA 488+00 TO STA 493+00 SE MCLOUGHLIN BLVD			
					DRAWN _____ DATE _____									
					CHECKED _____ DATE _____									
					APPROVED _____ DATE _____		SUBMITTED: _____ DATE: _____		APPROVED: _____ DATE: _____		SCALE: 1" = 20'	DRAWING NO.: A15E-229-DX	WALLS & FENCING	84/90

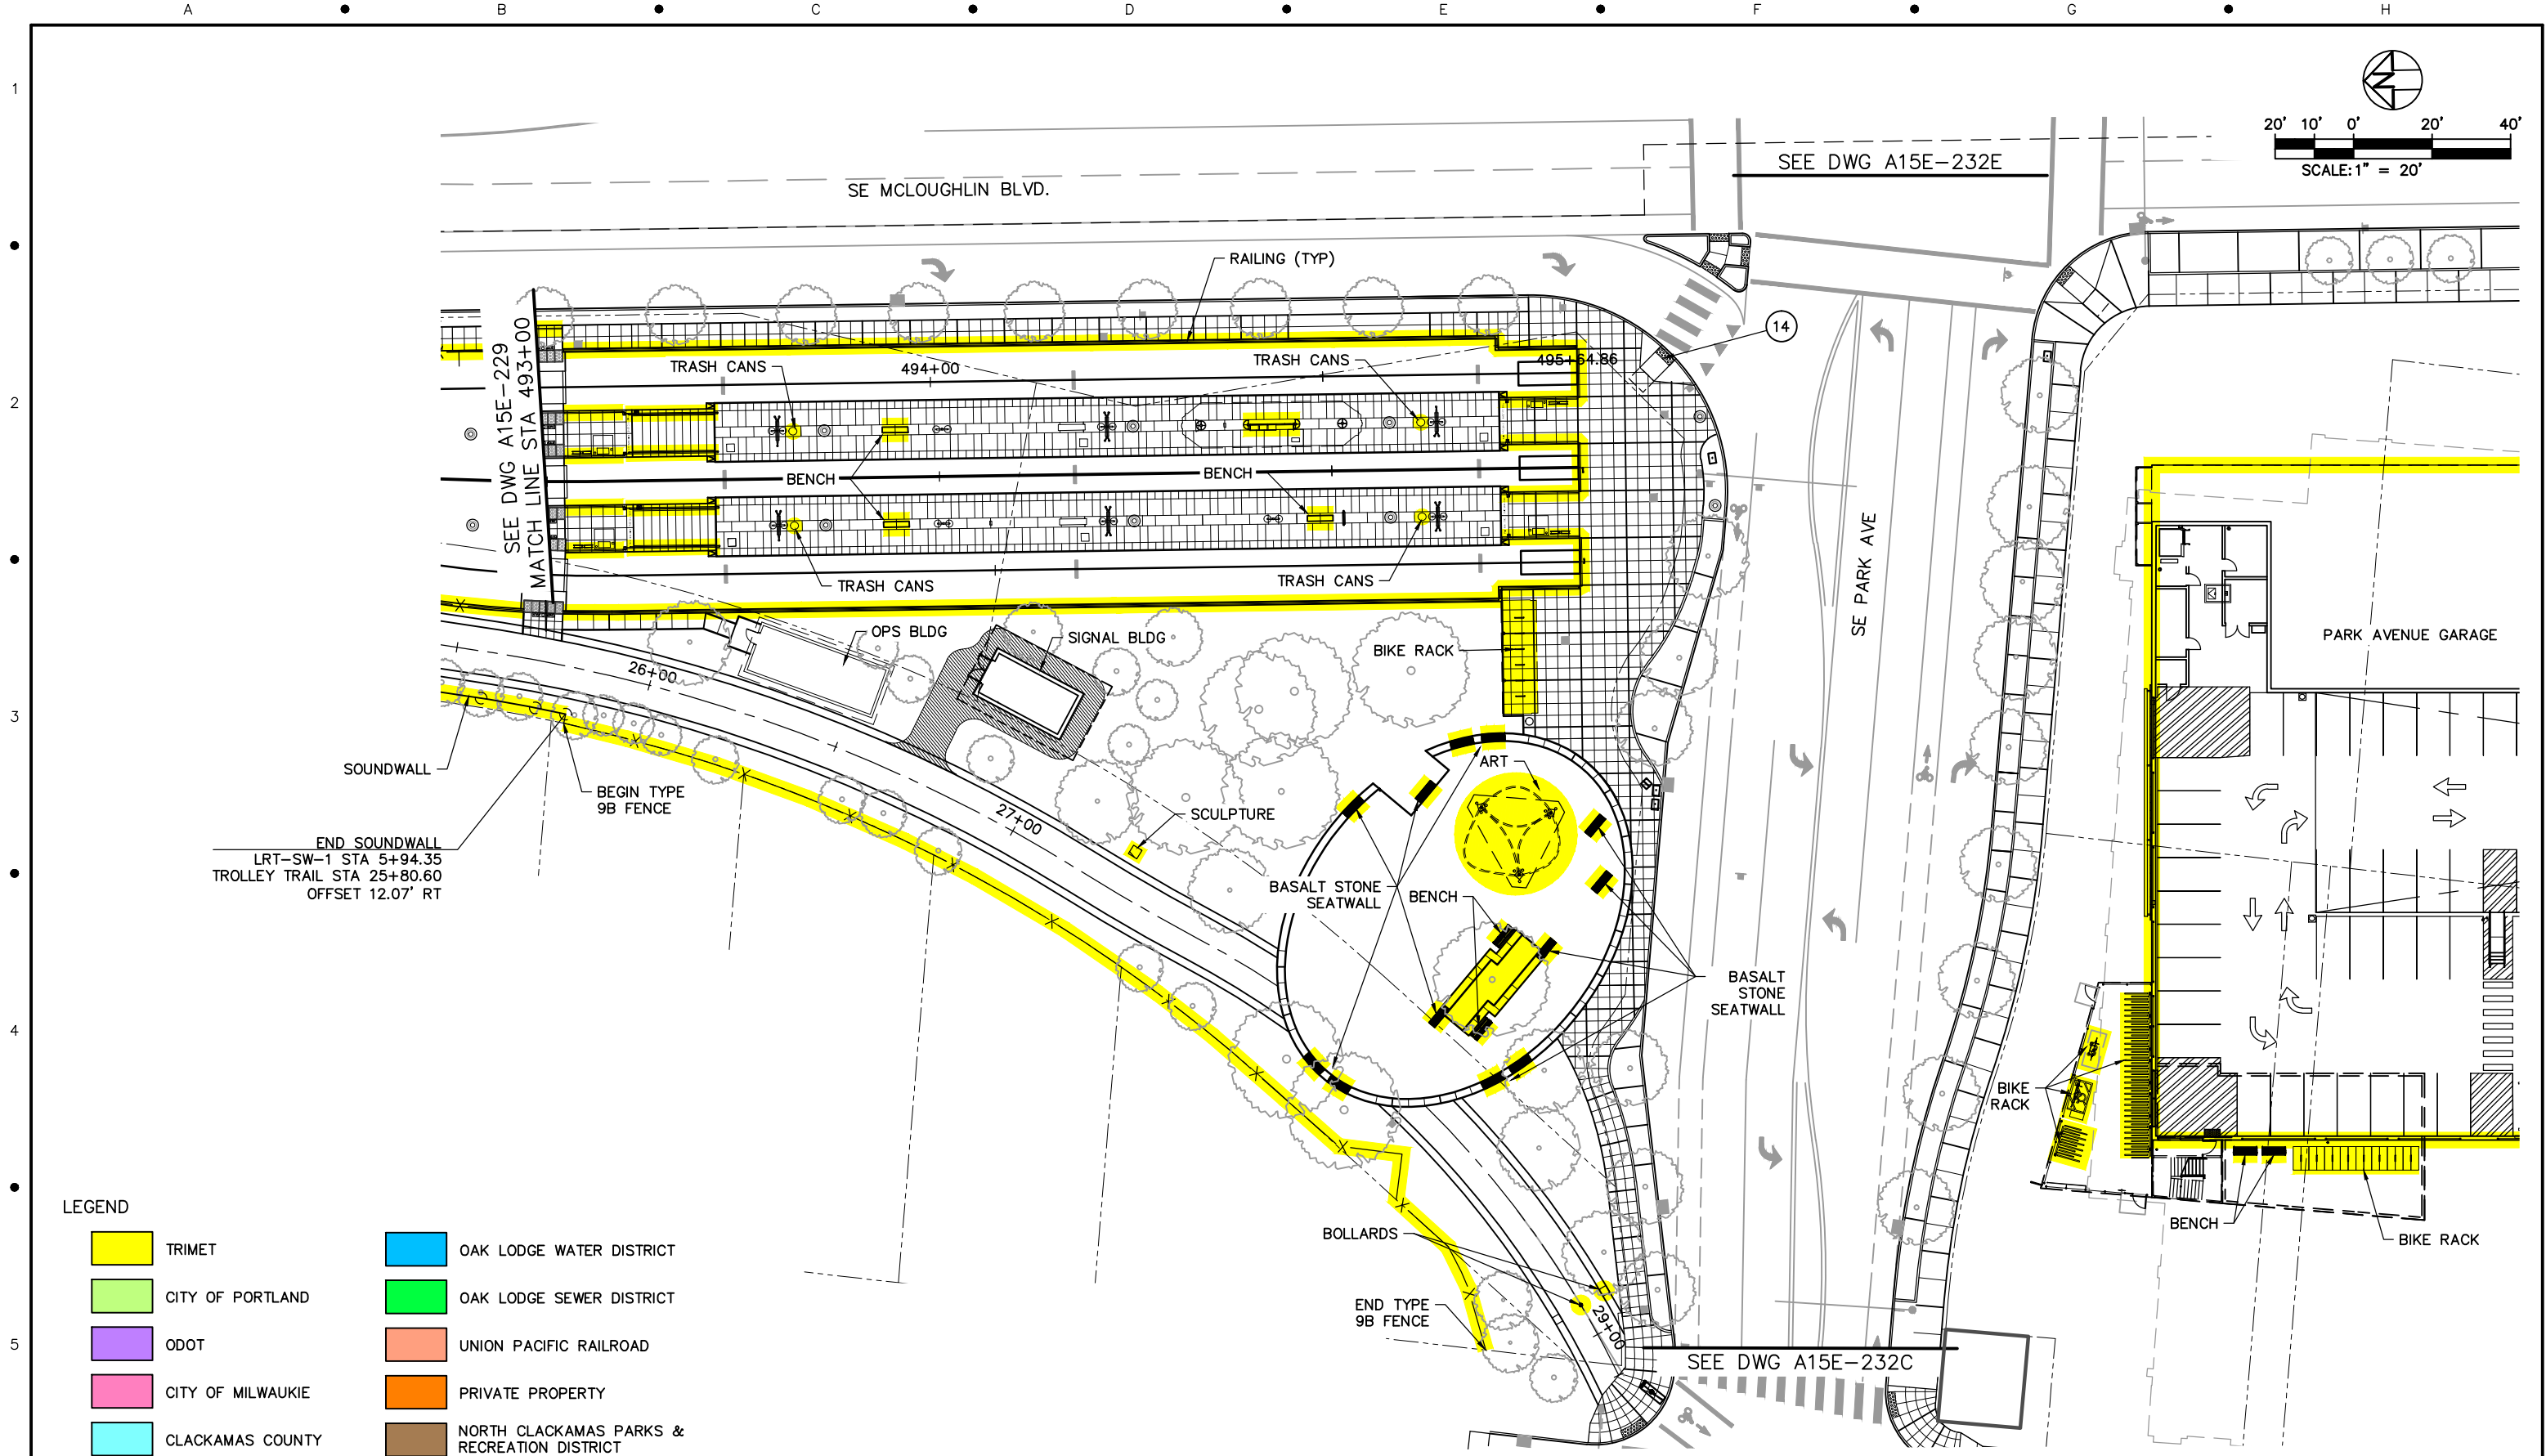

NO.	DATE	BY	APPD.	REVISIONS
		CHK.		

DESIGNED	DATE
DRAWN	DATE
CHECKED	DATE
APPROVED	DATE



TRI-COUNTY METROPOLITAN TRANSPORTATION DISTRICT OF OREGON

TRI-MET

CAPITAL PROJECTS
DIVISION
1800 SW FIRST AVE., SUITE 300
PORTLAND, OREGON 97201

SUBMITTED:

DATE:

APPROVED:

DATE:

PORTLAND TO MILWAUKIE LRT
MAINTENANCE AGREEMENT


WALLS & FENCING
STA 493+00 TO STA 495+52.47
SE MCKLOUGHLIN BLVD & SE PARK AVE

SCALE: 1" = 20'

DRAWING NO.: A15E-231-DX

WALLS & FENCING

85/90

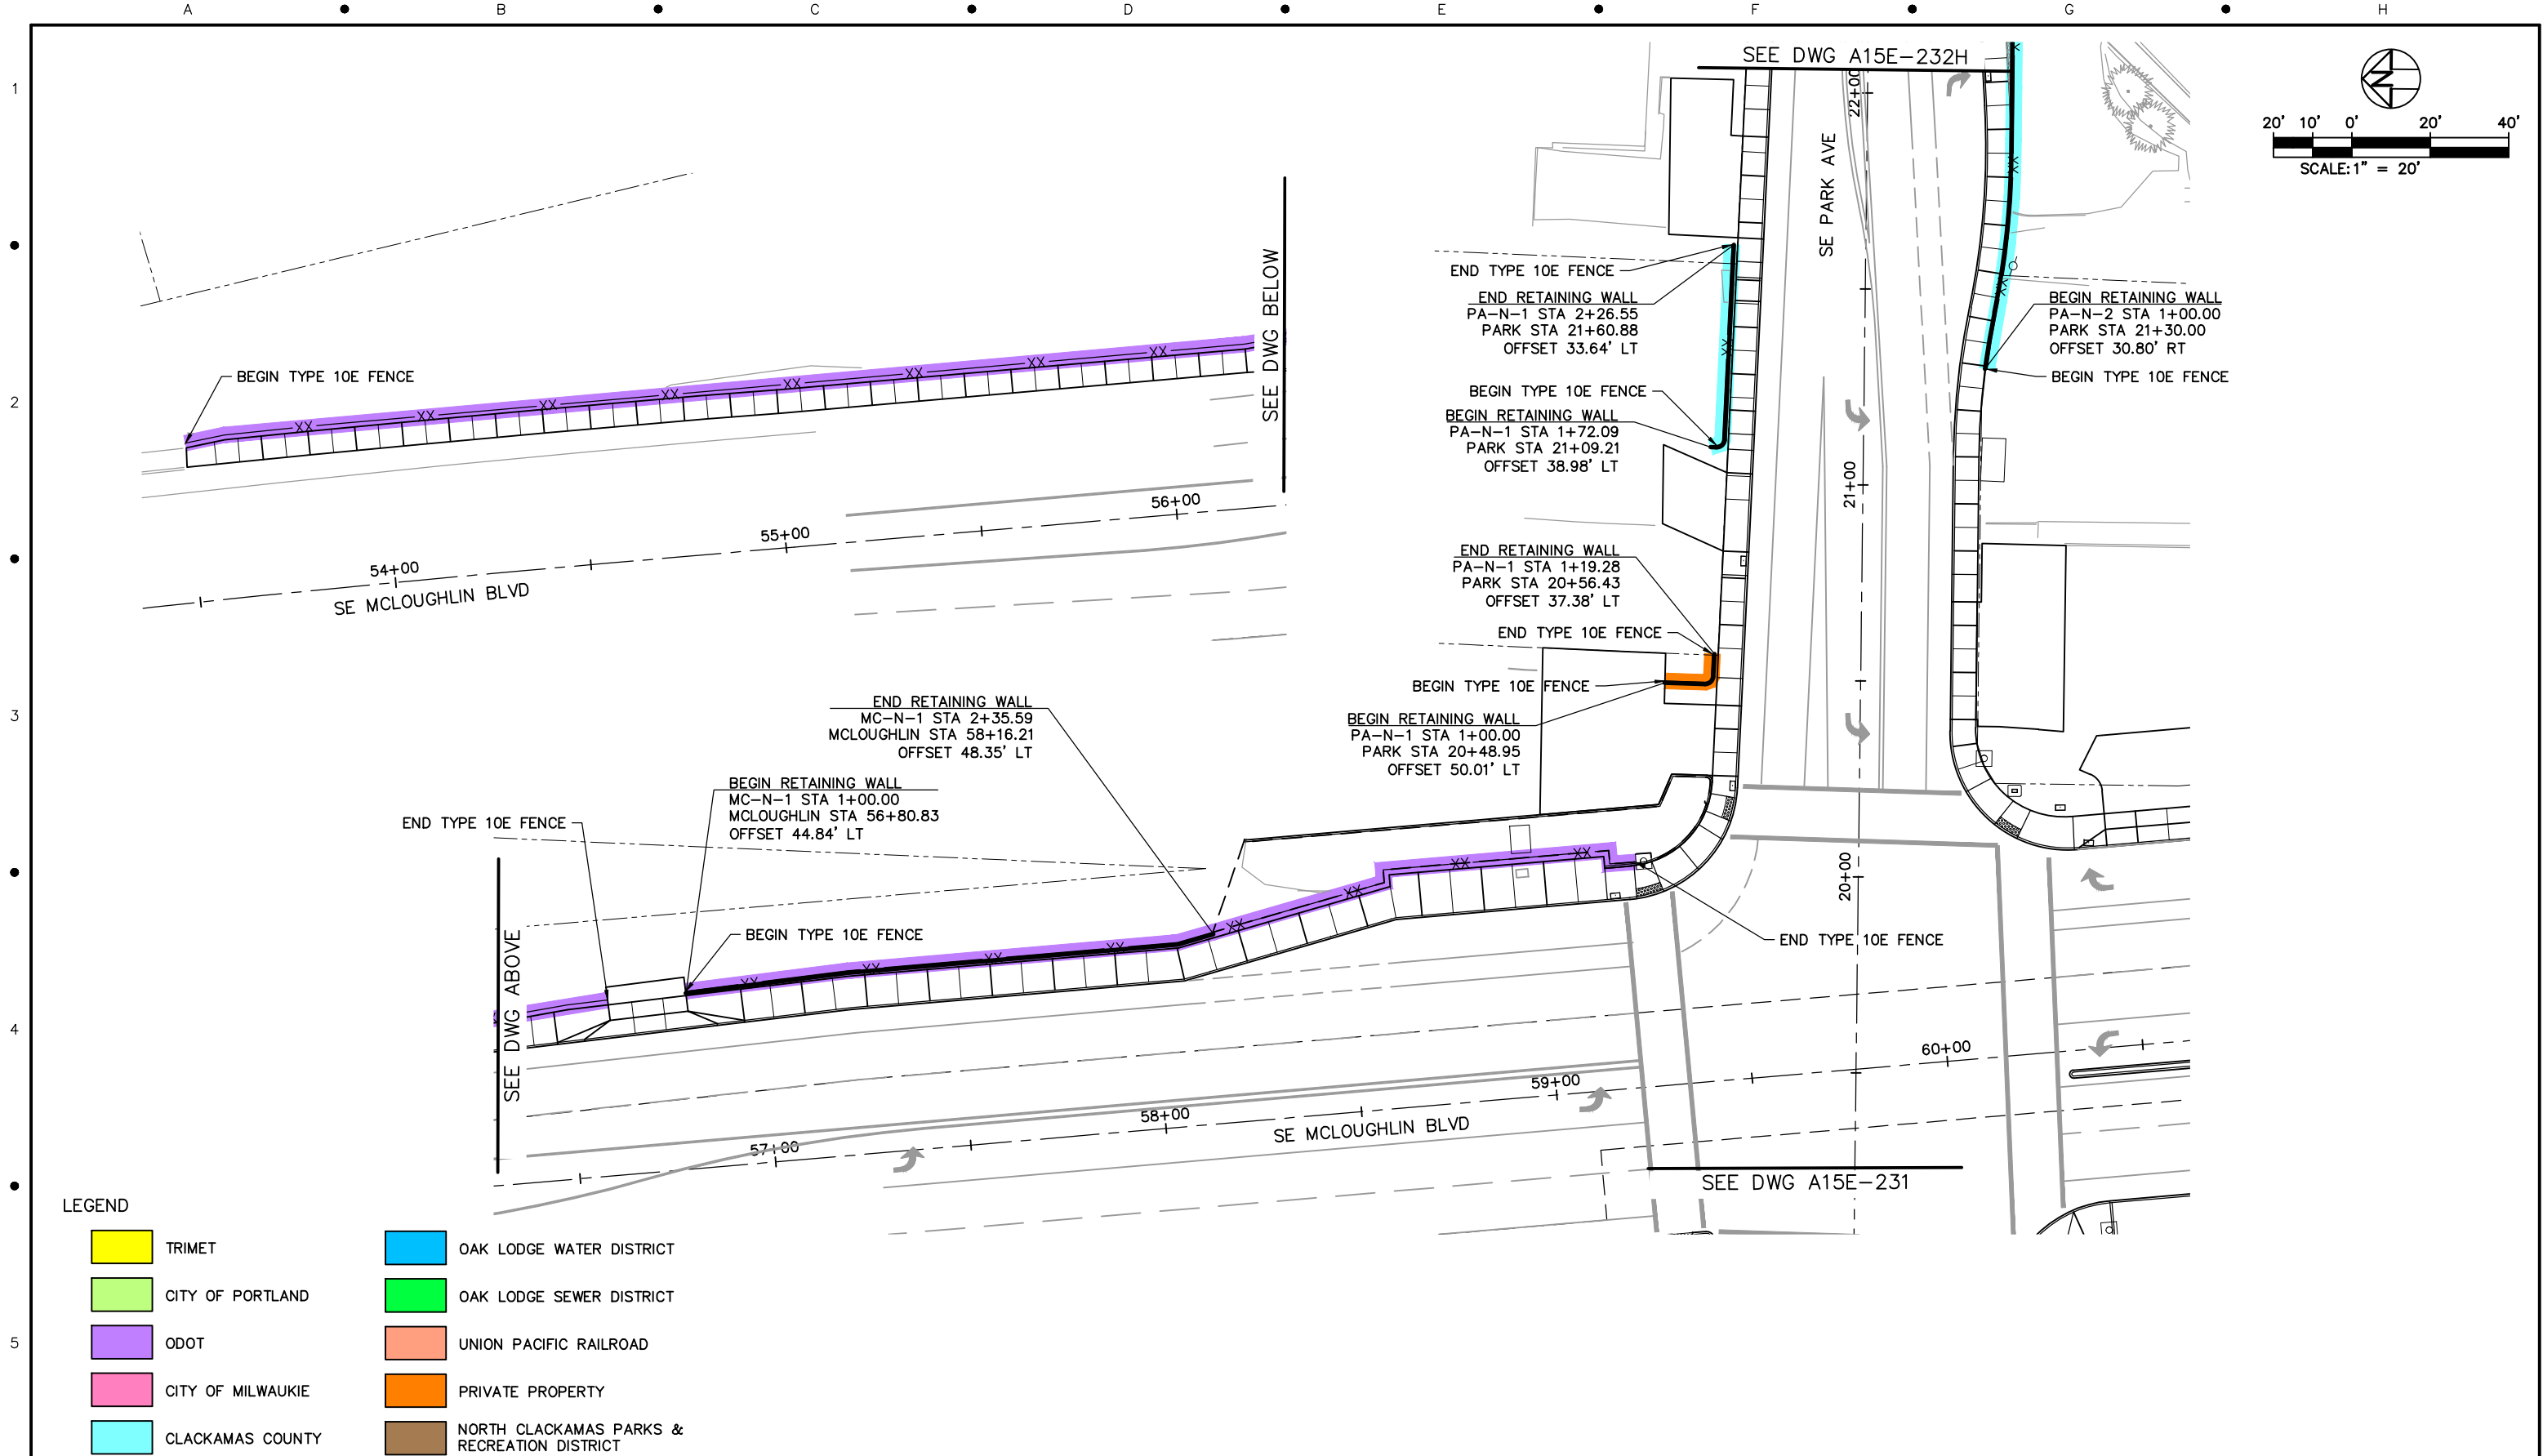

NO.	DATE	BY	APPD.	REVISIONS
		CHK.		

DESIGNED	DATE
DRAWN	DATE
CHECKED	DATE
APPROVED	DATE



TRI-COUNTY METROPOLITAN TRANSPORTATION DISTRICT OF OREGON

TRI-MET

CAPITAL PROJECTS
DIVISION
1800 SW FIRST AVE., SUITE 300
PORTLAND, OREGON 97201


SUBMITTED: DATE: APPROVED: DATE:

PORTLAND TO MILWAUKIE LRT
MAINTENANCE AGREEMENT
WALLS & FENCING
SE PARK AVE & SE MCLOUGHLIN BLVD

SCALE: 1" = 20'



DRAWING NO.: A15E-232E-BX

WALLS & FENCING 87/90

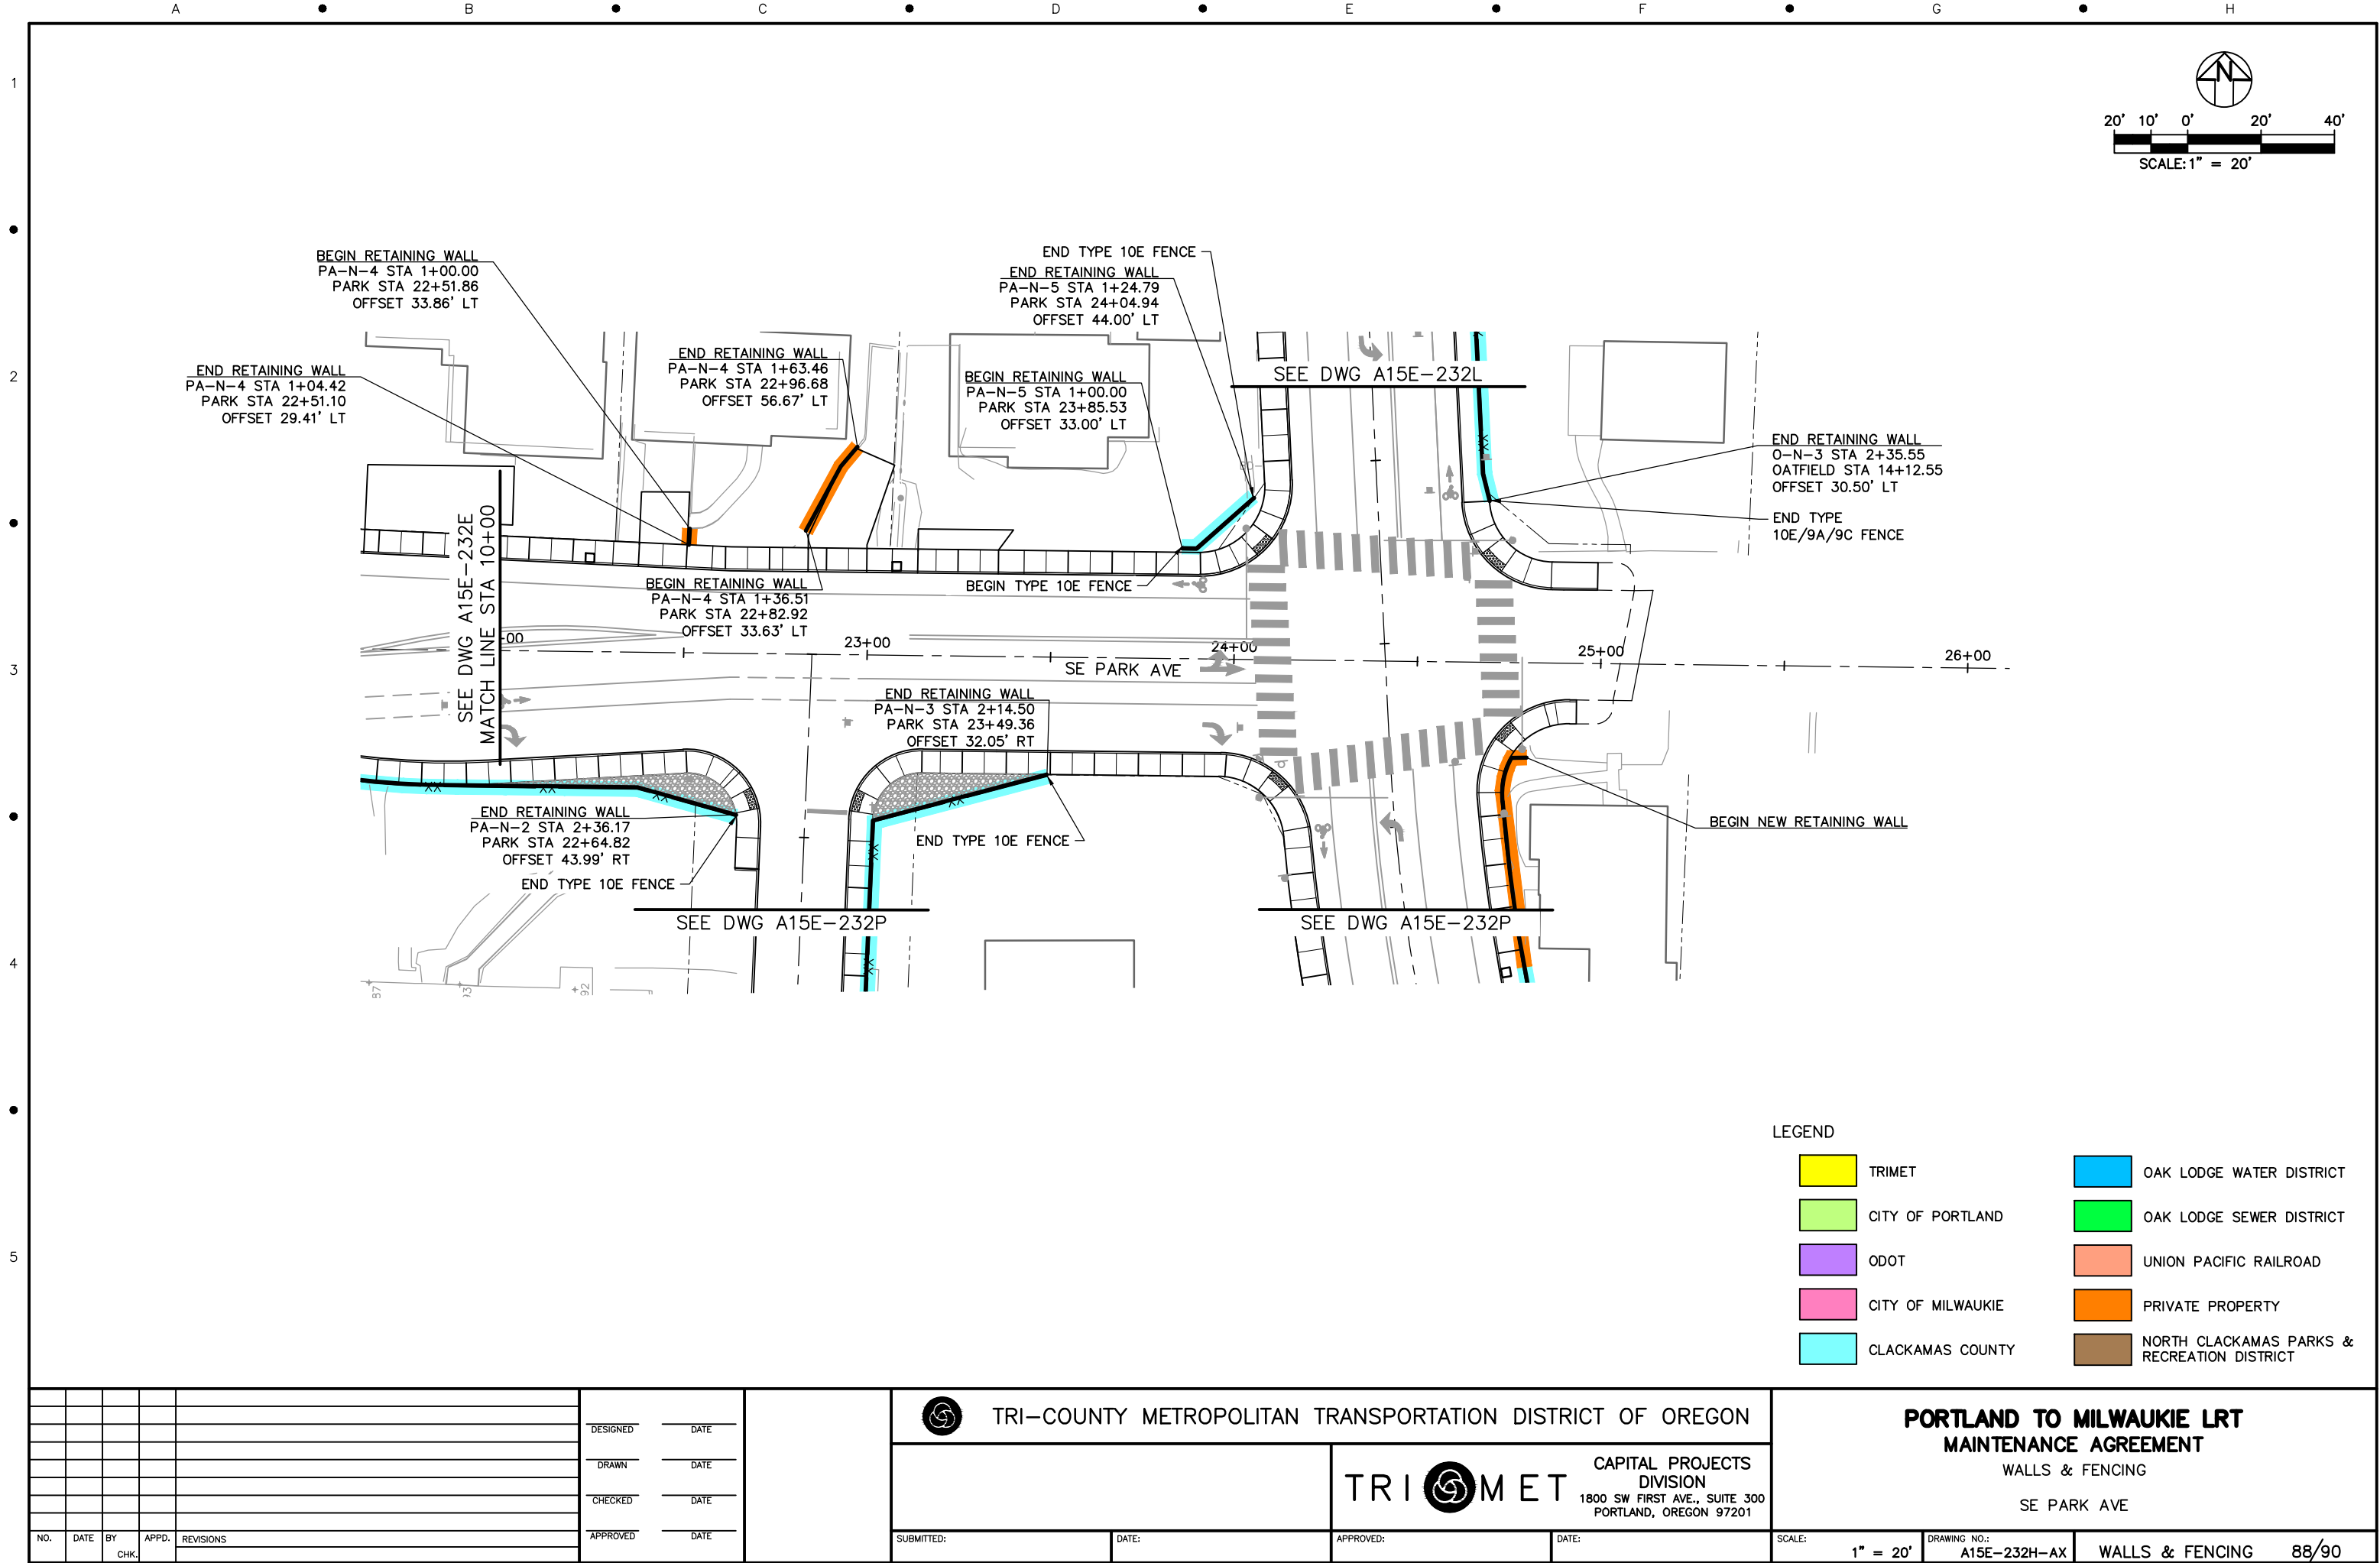

1
2
3
4
5

A B C D E F G H

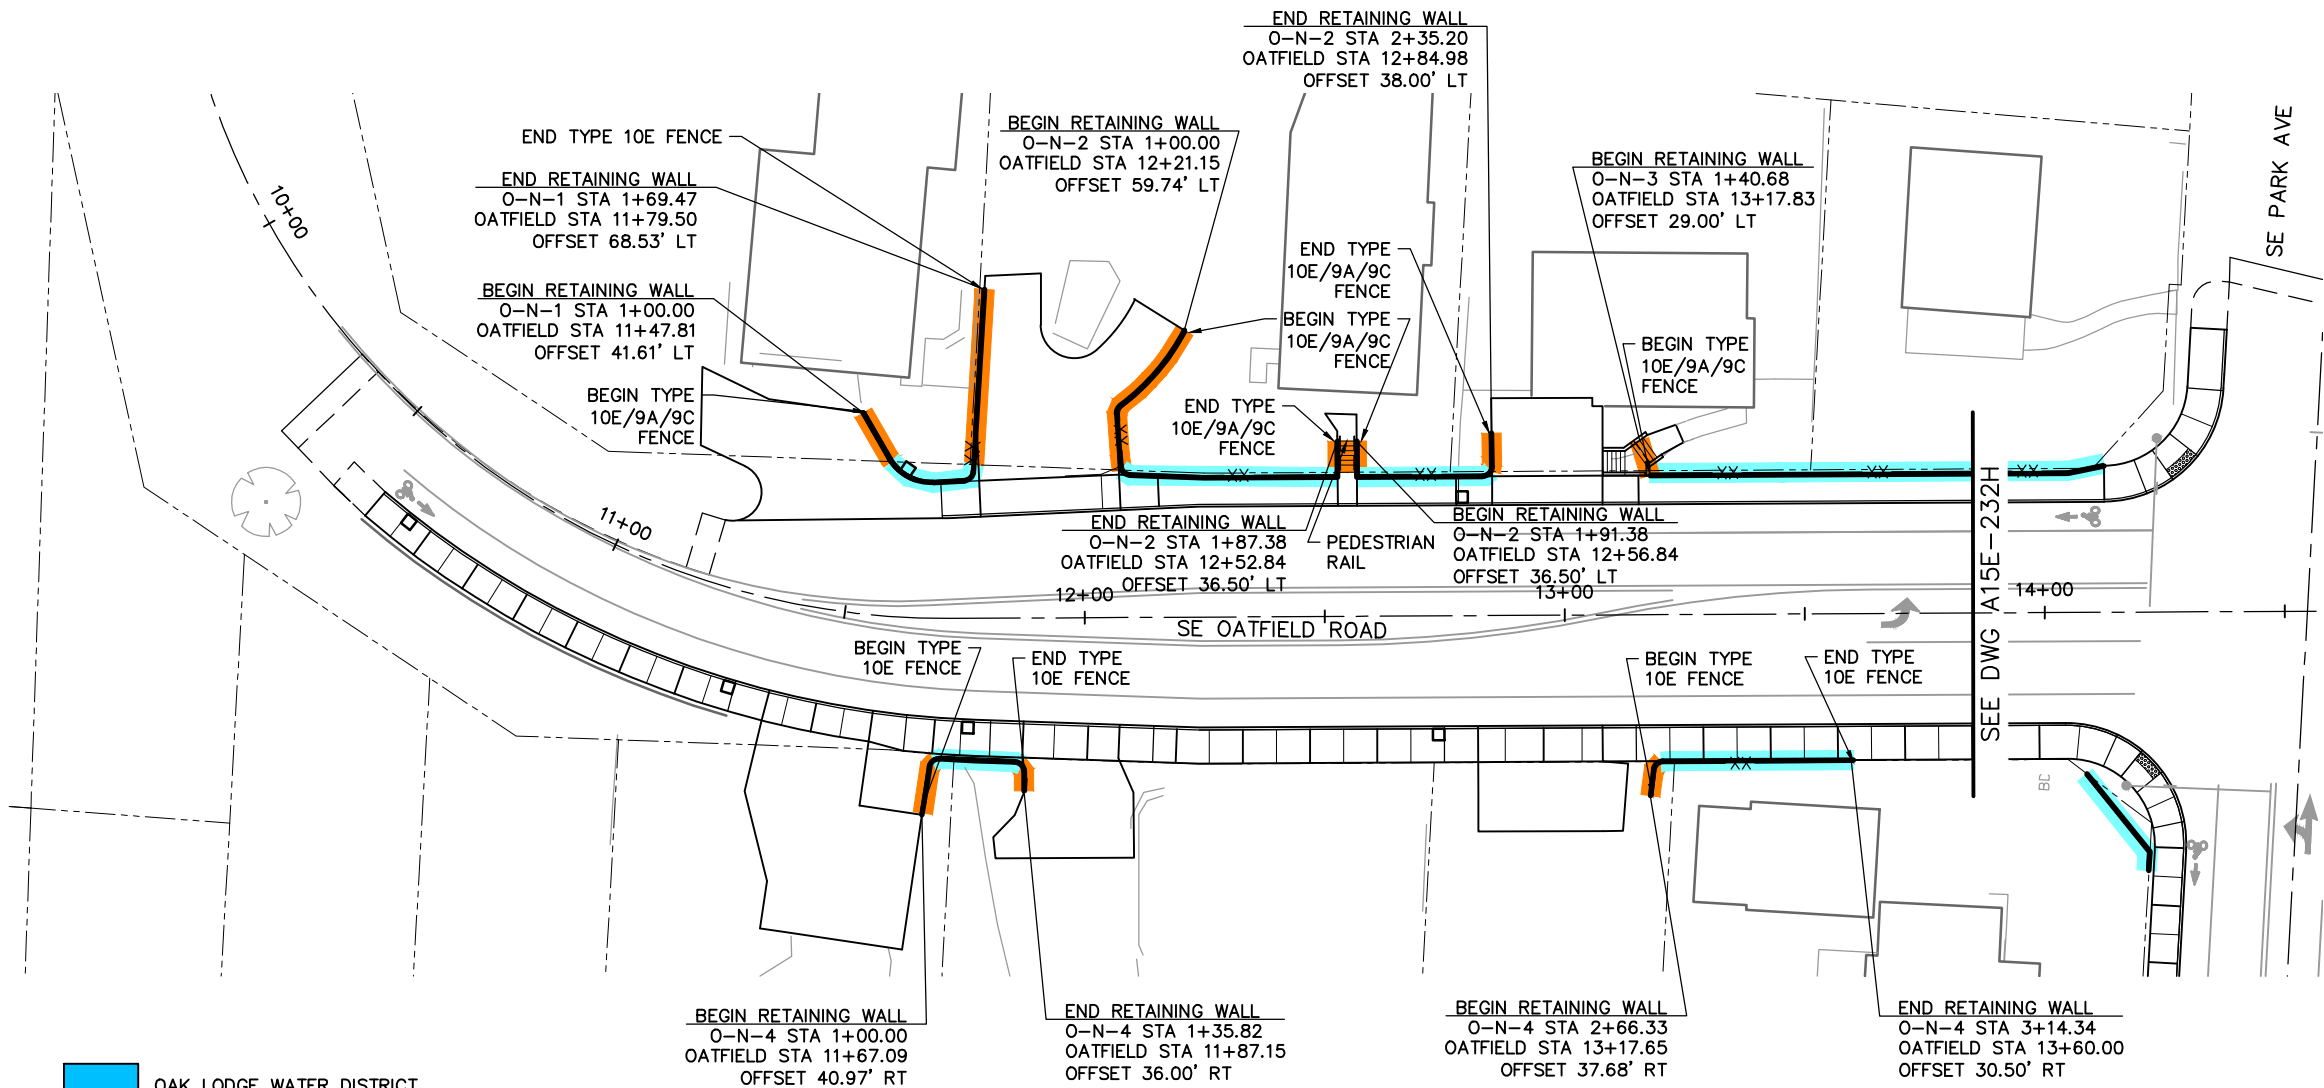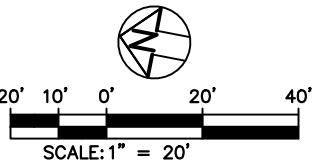

LEGEND	
	TRIMET
	CITY OF PORTLAND
	ODOT
	CITY OF MILWAUKIE
	CLACKAMAS COUNTY
	OAK LODGE WATER DISTRICT
	OAK LODGE SEWER DISTRICT
	UNION PACIFIC RAILROAD
	PRIVATE PROPERTY
	NORTH CLACKAMAS PARKS & RECREATION DISTRICT

NO.	DATE	BY	APPD.	REVISIONS
		CHK.		

DESIGNED	DATE
DRAWN	DATE
CHECKED	DATE
APPROVED	DATE



TRI-COUNTY METROPOLITAN TRANSPORTATION DISTRICT OF OREGON


TRI-MET

CAPITAL PROJECTS DIVISION
1800 SW FIRST AVE., SUITE 300
PORTLAND, OREGON 97201

SUBMITTED: DATE: APPROVED: DATE:

PORTLAND TO MILWAUKIE LRT
MAINTENANCE AGREEMENT
WALLS & FENCING
SE OATFIELD RD

SCALE: 1" = 20'
DRAWING NO.: A15E-232L-BX
WALLS & FENCING 89/90

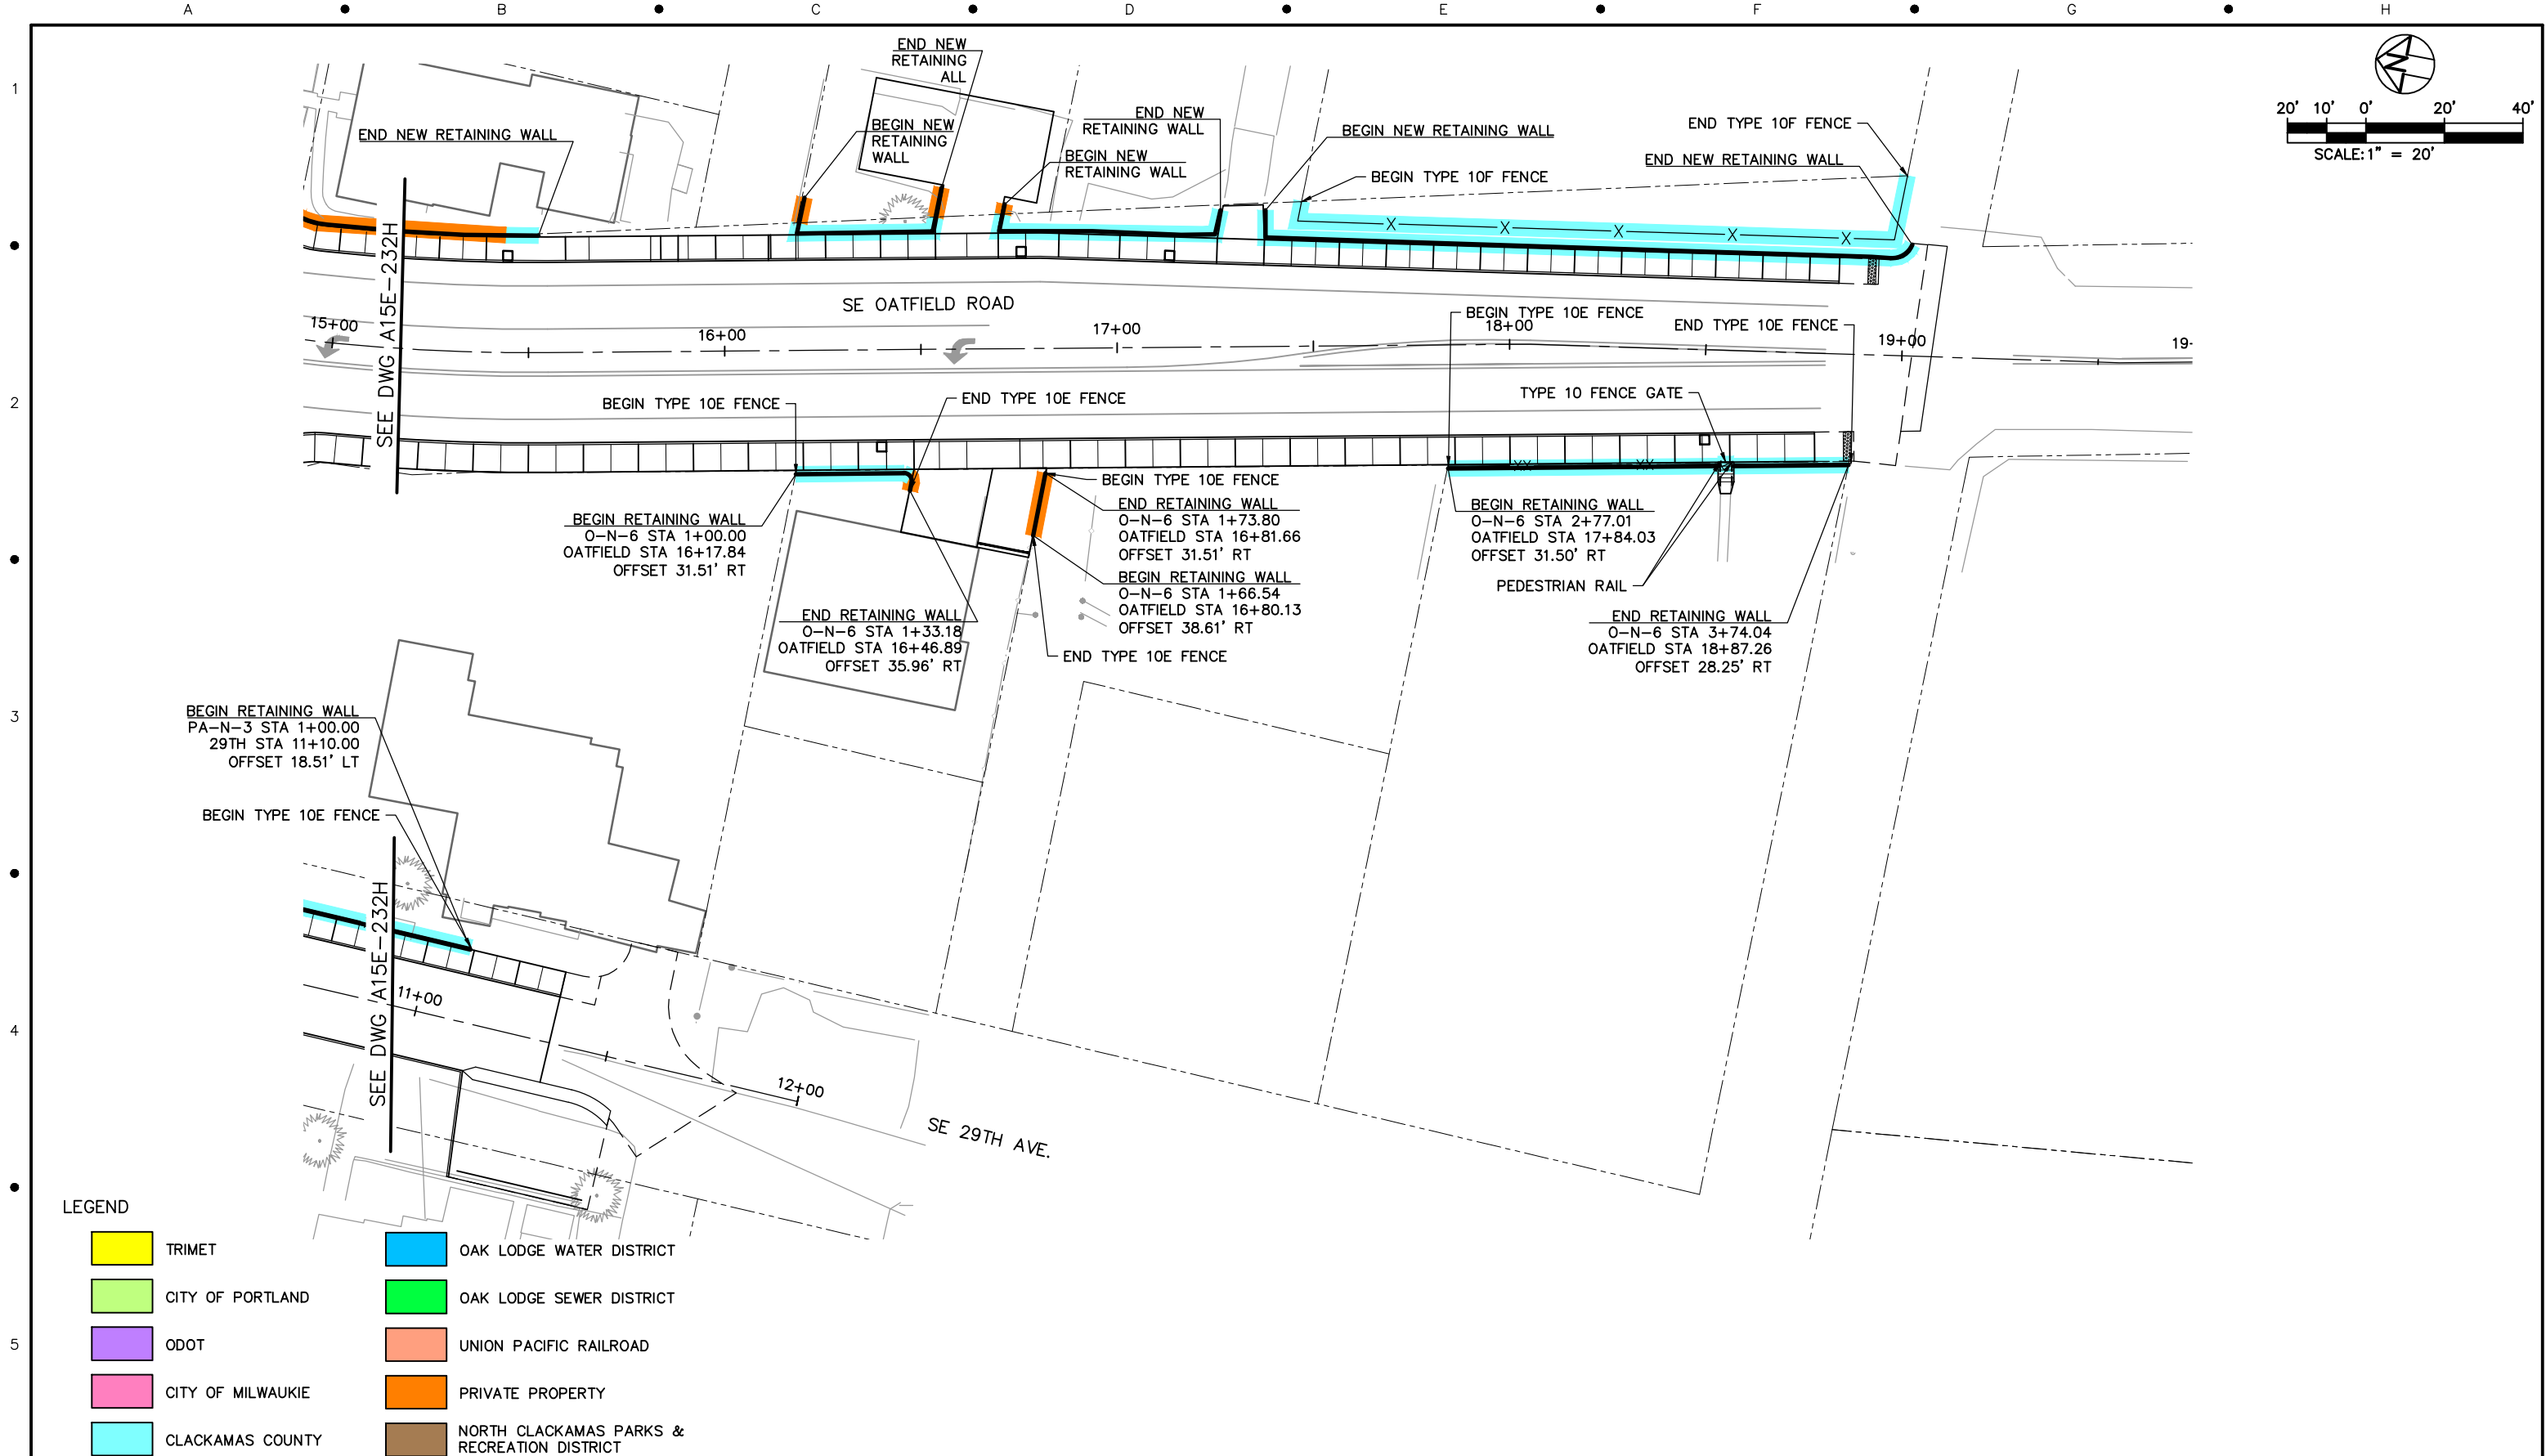

NO.	DATE	BY	APPD.	REVISIONS
		CHK.		

DESIGNED	DATE
DRAWN	DATE
CHECKED	DATE
APPROVED	DATE



TRI-COUNTY METROPOLITAN TRANSPORTATION DISTRICT OF OREGON

TRI-MET

CAPITAL PROJECTS
DIVISION
1800 SW FIRST AVE., SUITE 300
PORTLAND, OREGON 97201

SUBMITTED:

DATE:

APPROVED:

DATE:

PORTLAND TO MILWAUKIE LRT
MAINTENANCE AGREEMENT
WALLS & FENCING
SE OATFIELD RD & SE 29TH AVE

SCALE: 1" = 20'

DRAWING NO.: A15E-232P-CX

WALLS & FENCING 90/90