



Sidewalk Level 2-Way Bike Facility Concept (Street Alignment Option A)


Monroe St between Oak St and 37th Ave (Looking East)

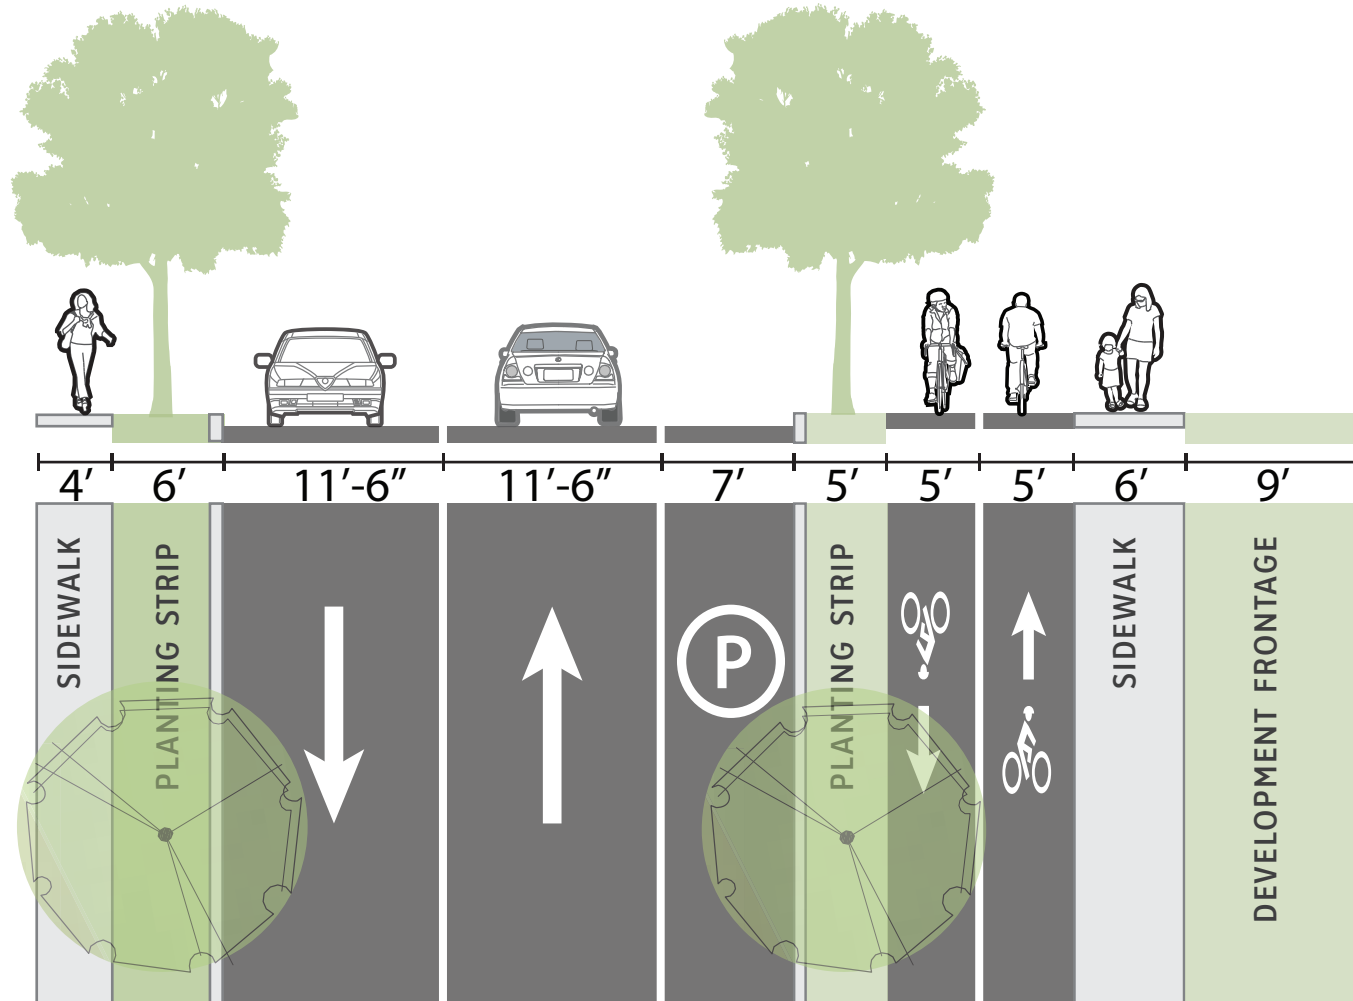

Sidewalk Level 2-Way Bike Facility Concept (Street Alignment Option B)
 Monroe St between Oak St and 37th Ave (Looking East)

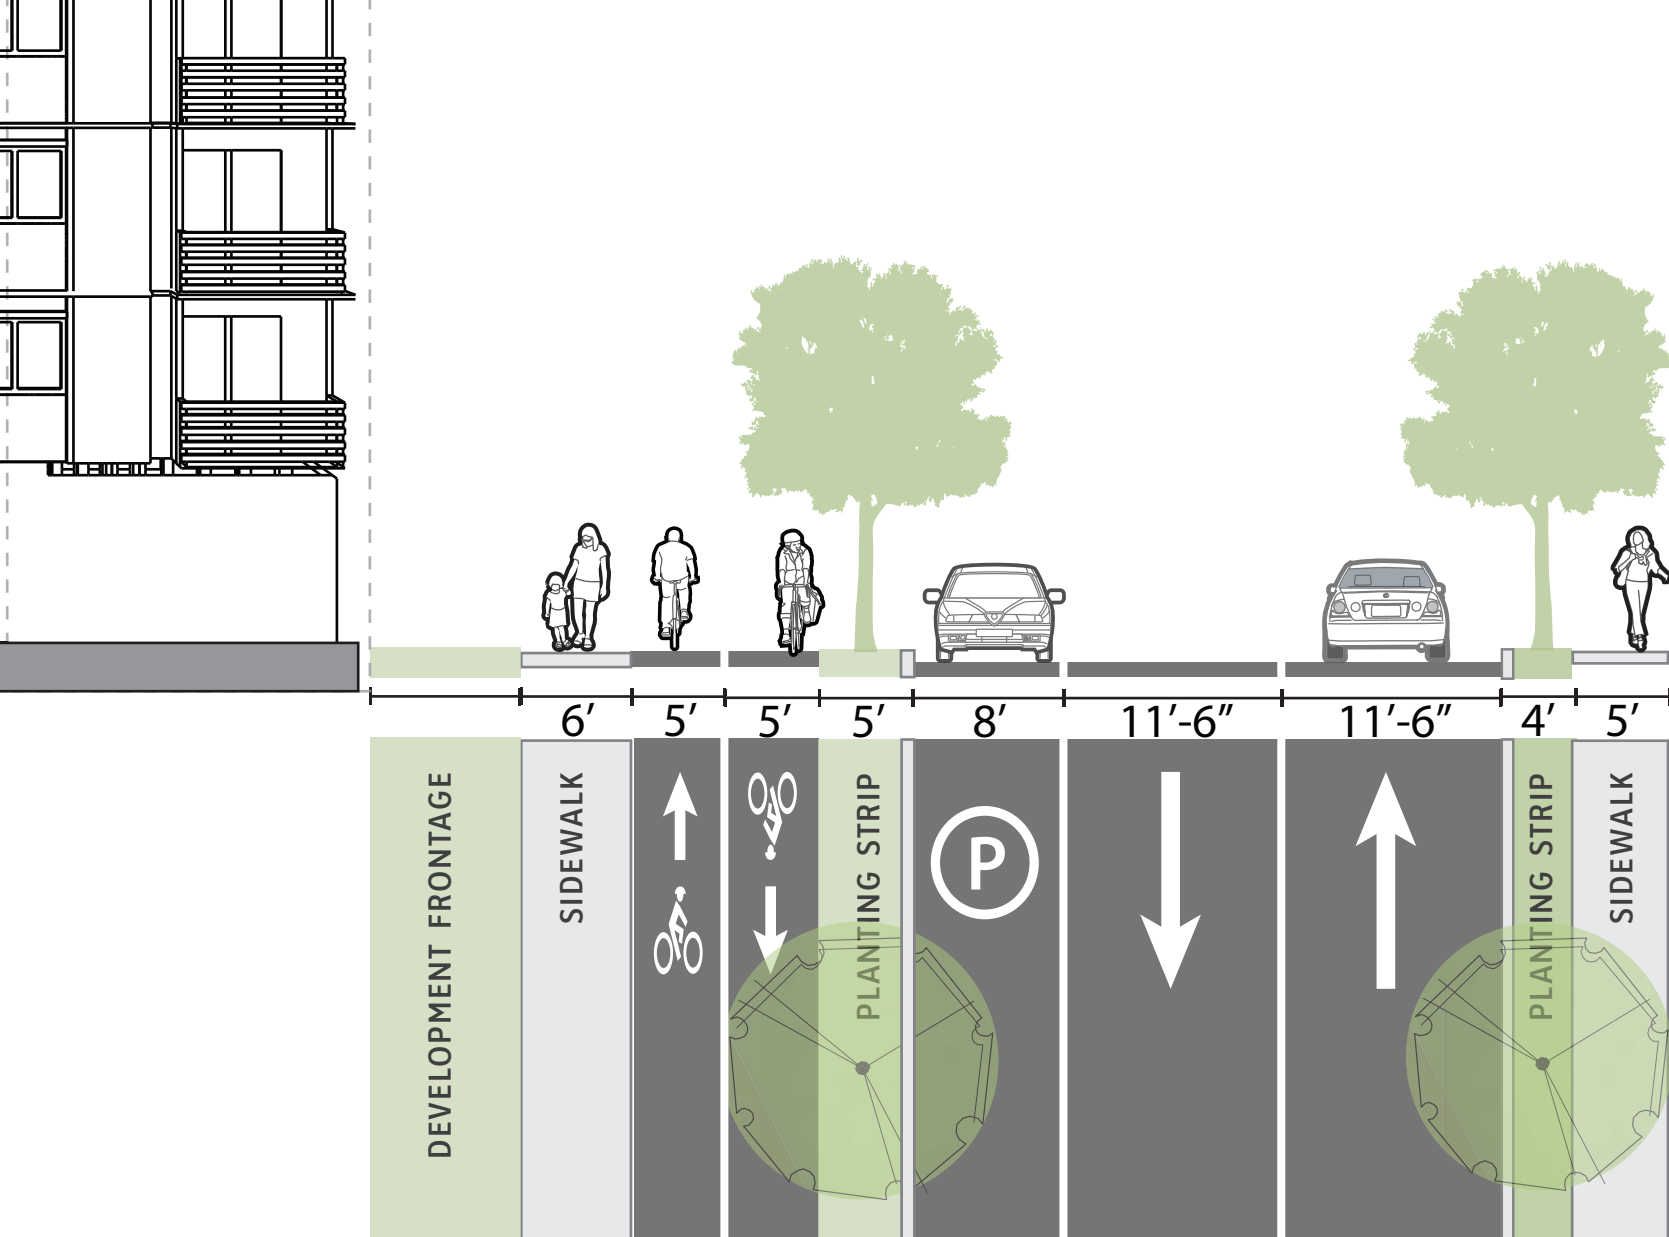

Sidewalk Level 2-Way Bike Facility Concept (Street Alignment Options A & B)
 37th Ave between Washington St and Jefferson St (Looking North)

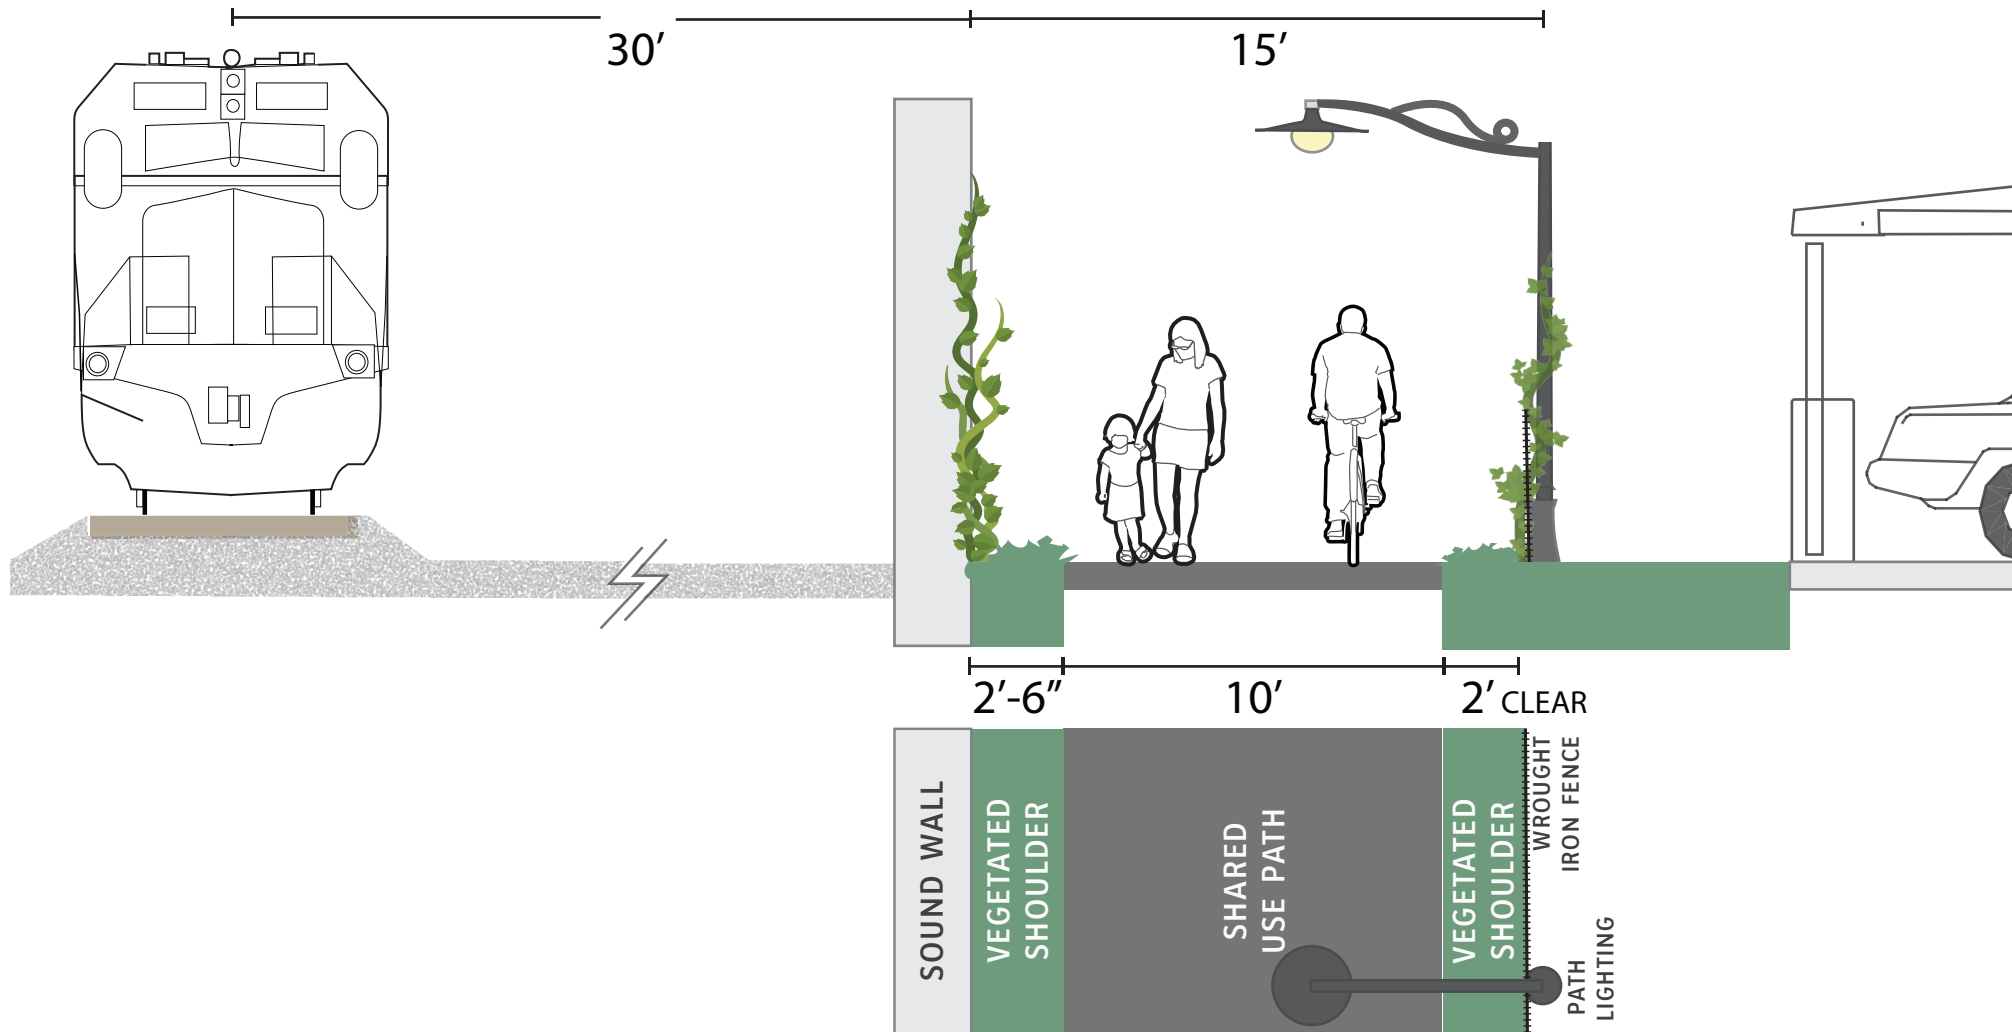

Shared Use Path between Railroad with Sound Wall and Back of Half-Wall Carports
 Between Oak St and 37th Ave (Looking West)