





\\BL-FS\BL-projects\22\14258-01\65CAD\DD\SC14-CS-PL-KELL - Alt Site Plan 2.dwg PLOT DATE 2017-05-19 14:39 SAVED DATE 2017-05-19 13:48 USER: kgildden

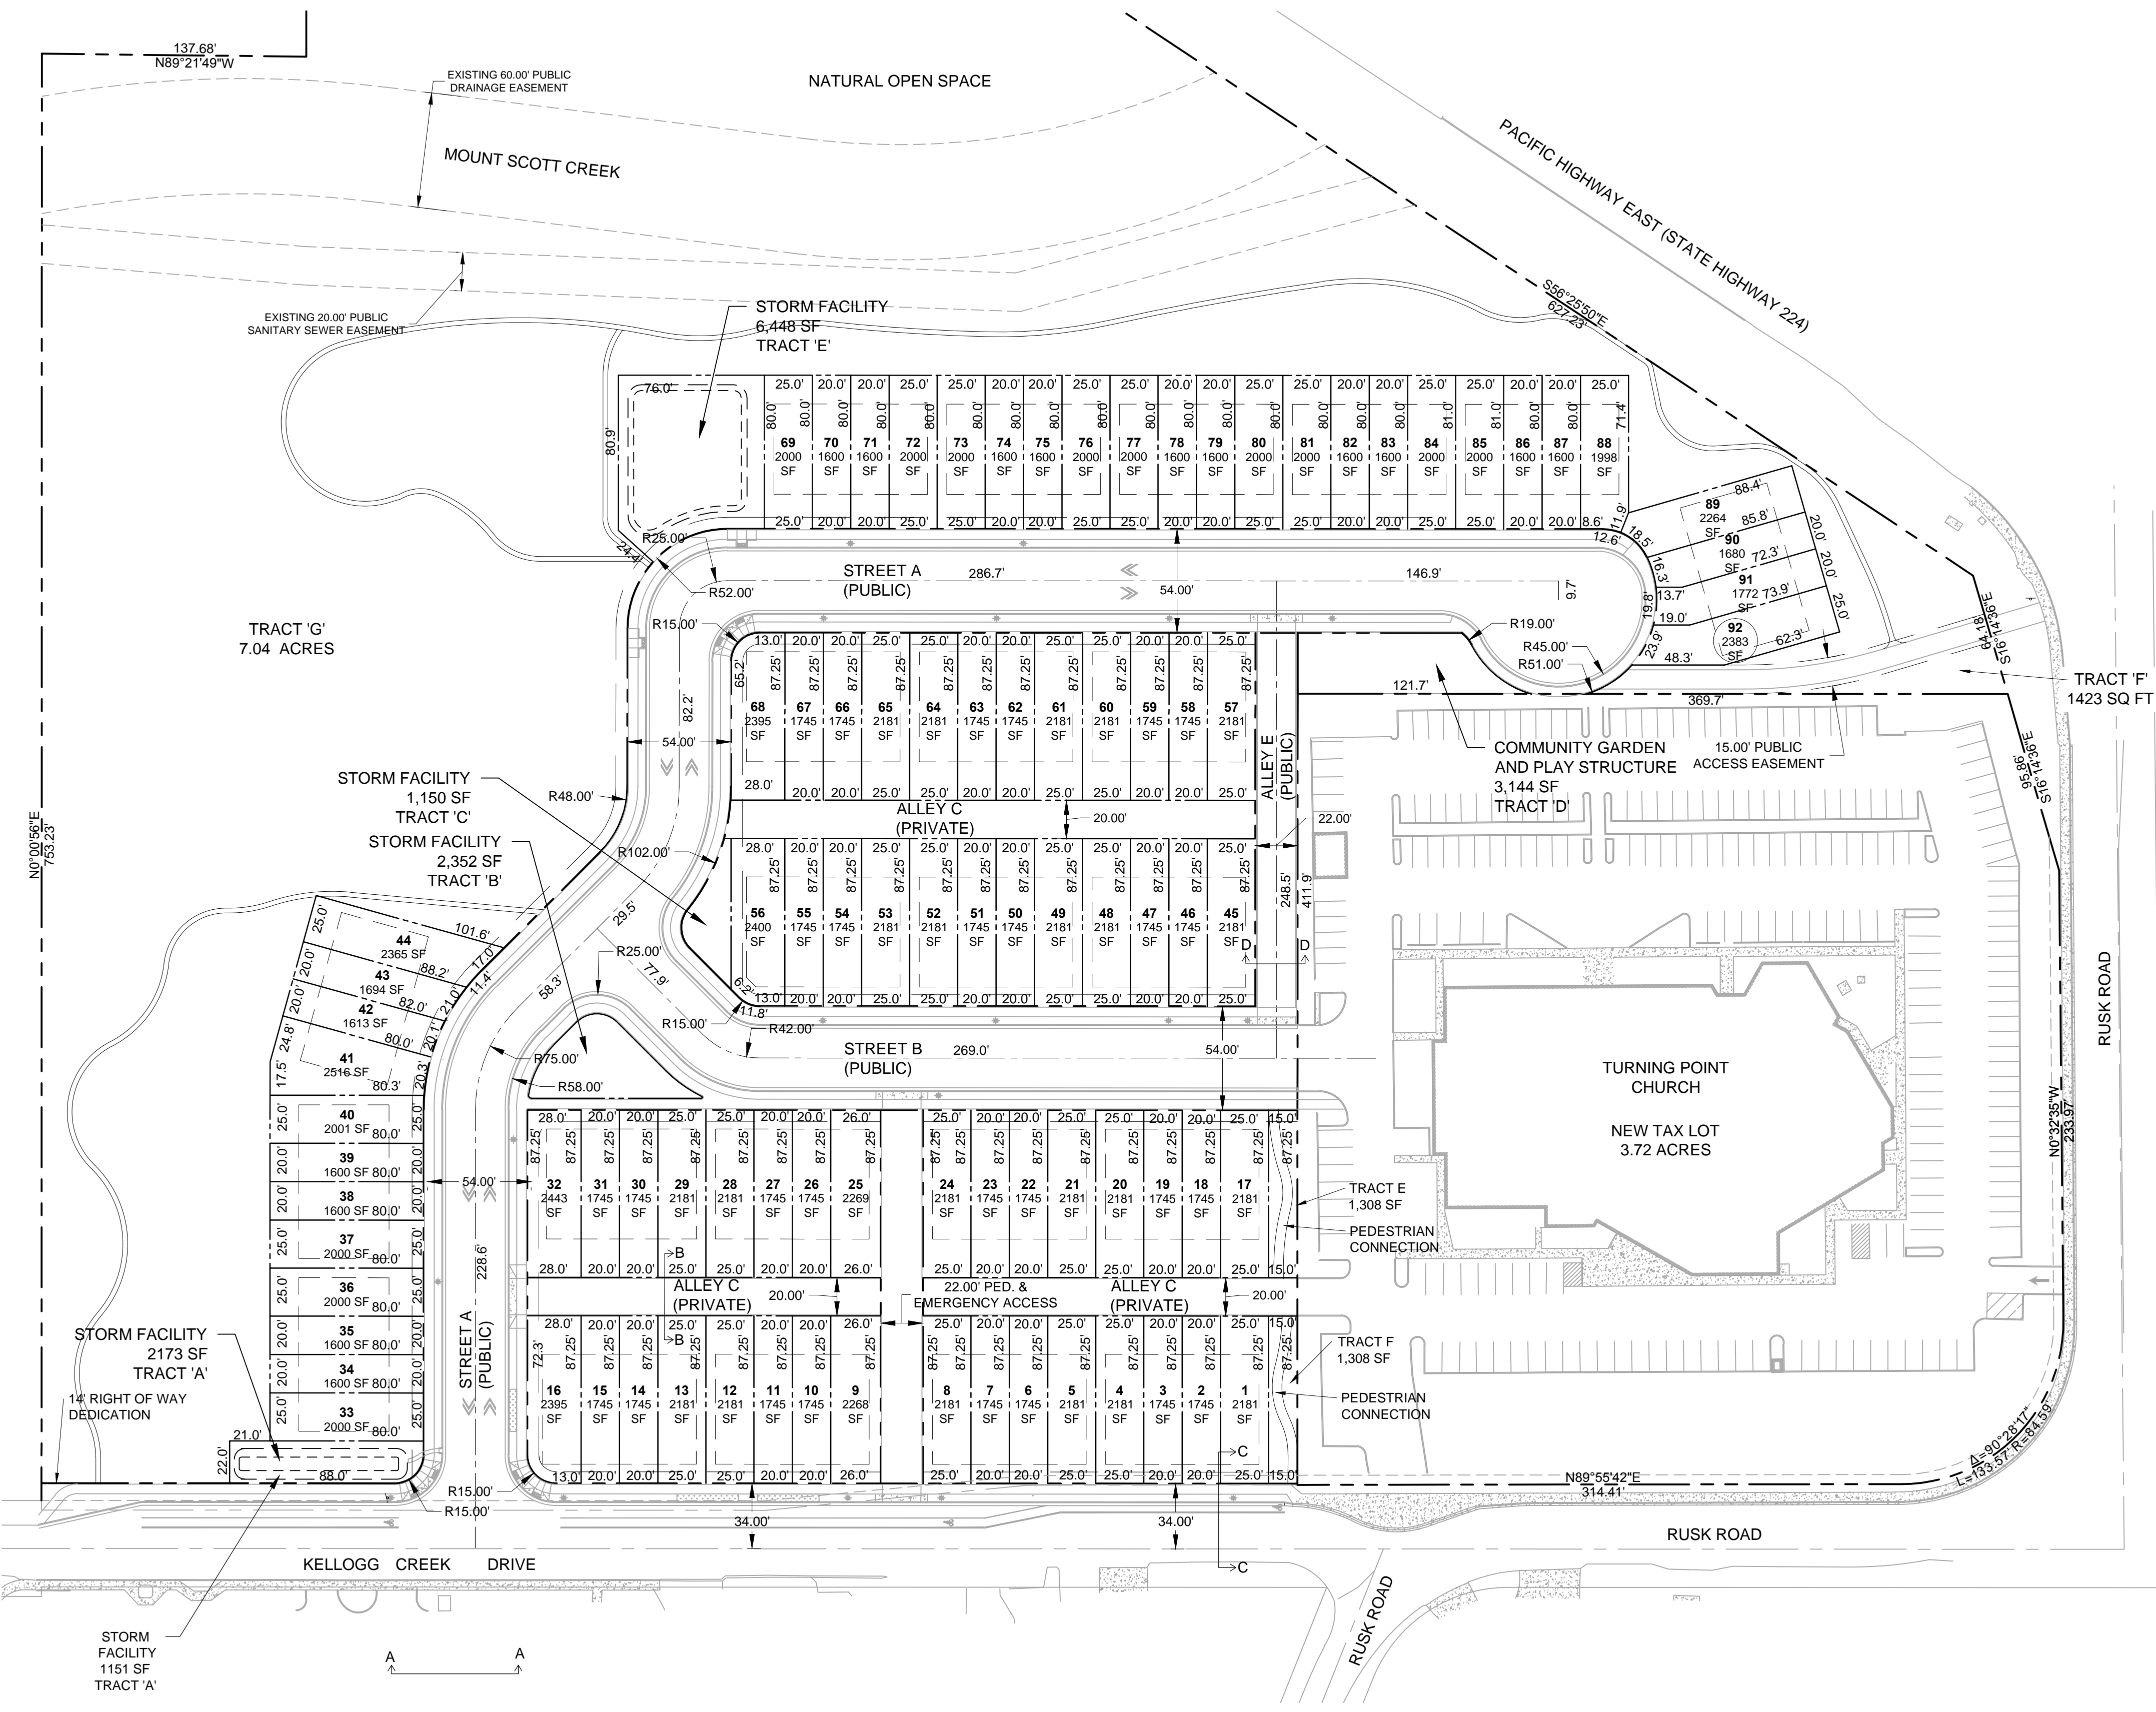

LEGEND:

- ZONING BOUNDARY
- EXISTING CENTERLINE
- PROPOSED CENTERLINE
- PROPOSED LOT LINE
- PROPOSED RIGHT OF WAY LINE
- EXISTING RIGHT OF WAY LINE
- EXISTING PROPERTY LINE TO REMAIN
- EXISTING PROPERTY LINE TO REMOVE
- PROPOSED SETBACK LINE
- PROPOSED CURB AND GUTTER
- EXISTING EASEMENT
- PROPOSED 6' PUE

SEE SHEET C202 FOR STREET SECTIONS

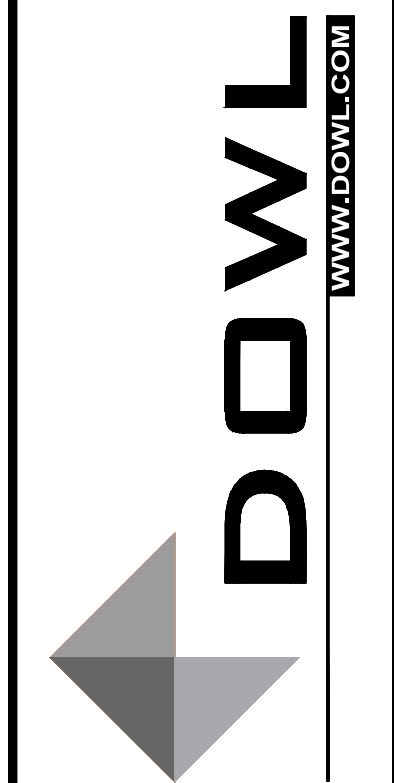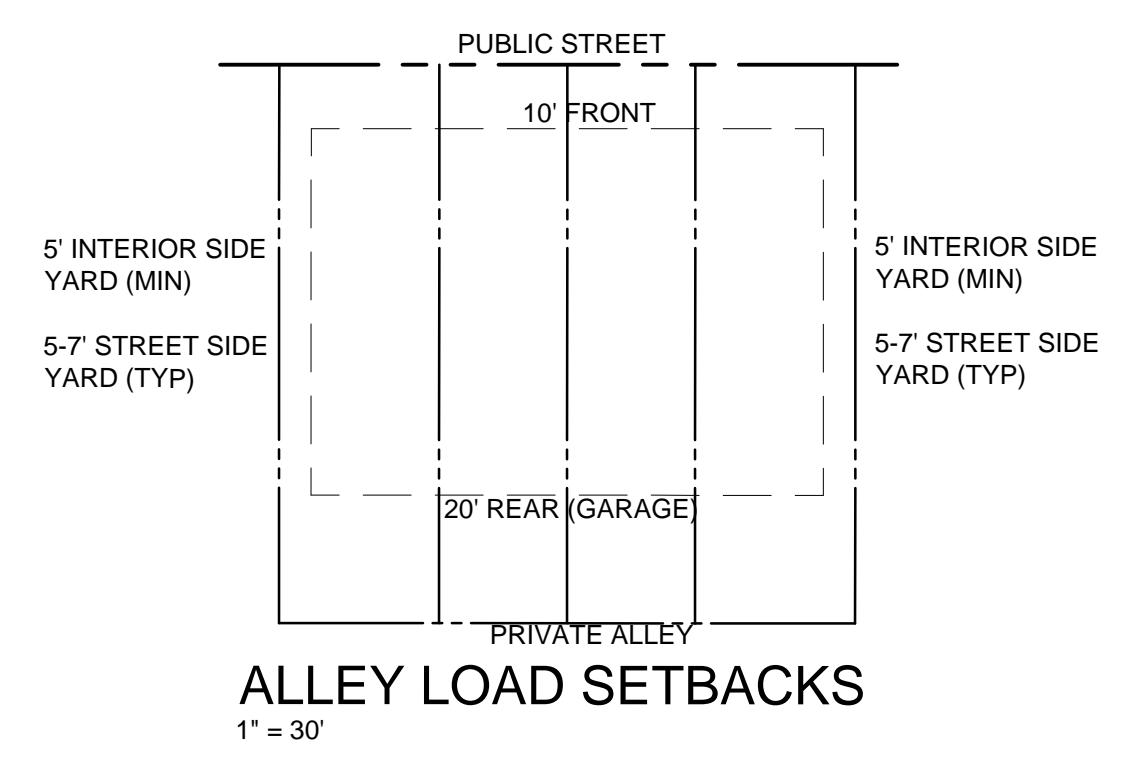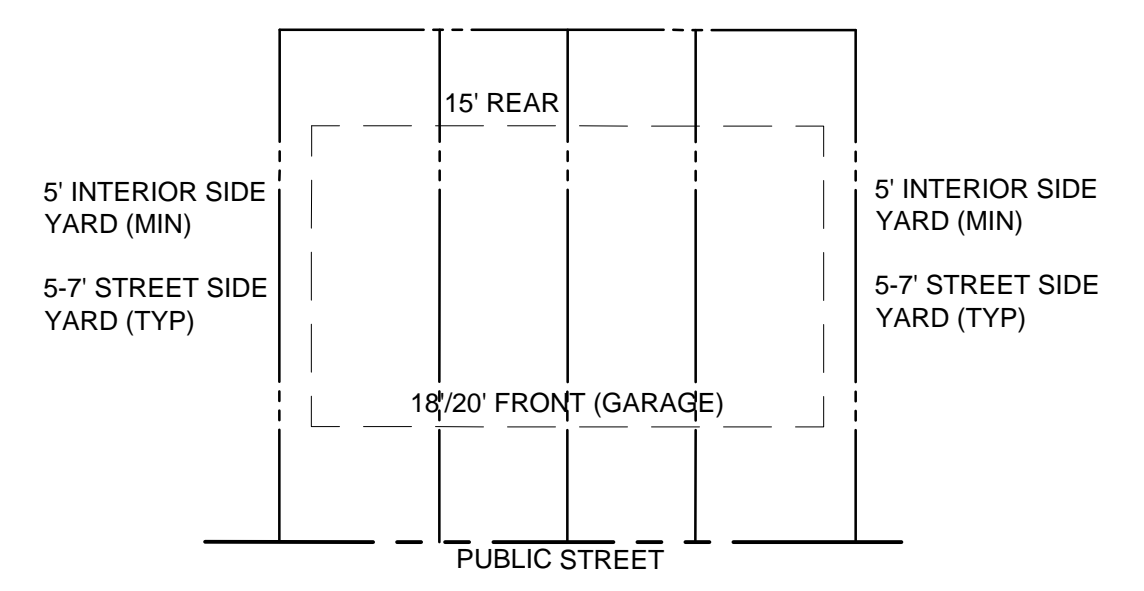

KELLOGG CREEK SUBDIVISION
PRELIMINARY PLAT
BROWNSTONE DEVELOPMENT
MILWAUKIE, OREGON
SEC. 17 NE 1/4 SEC. 6 T2S R2E W.M. EXISTING TAX LOTS 600, 700, 900, 901

PROJECT	14258-01
DATE	05/19/2017
© DOWL 2016	
SHEET	C201

